

A-A 21(1)

TI

COLORADO DEPARTMENT OF HIGHWAYS

PLAN AND PROFILE OF PROPOSED FEDERAL AID PROJECT NO. A-AA 21 (I) FORMER STATE HIGHWAY NO. 90 MONTROSE COUNTY

INDEX OF SHEETS

SHEET NO.	1	TITLE SHEET.
2-3		TABULATION OF PROPERTIES.
4-29		PLAN AND PROFILE SHEETS
		SHOWING RIGHT OF WAY.
30-33		OWNERSHIP MAP.

NOTE:

DISCRIPTIONS ON THIS PROJECT WERE
CALCULATED AND CHECKED BY FIELD
FORCES.

SCALES OF ORIGINAL DRAWINGS

ON PLAN, 1 IN. = 100 FT.
ON PROFILE, 1 IN. = 100 FT. HORIZONTAL
1 IN. = 10 FT. VERTICAL
GRADE LINE ON PROFILE IS SHOWN AS GRADE OF FINISHED ROAD
GROSS LENGTH OF PROJECT
NET LENGTH OF PROJECT


RIGHT OF WAY

FEDERAL ROAD DIVISION NO.	DISTRICT	PROJ. NO.	SHEET NO.
9	COLORADO	A-AA 21 (I)	1

RIGHT OF WAY

CONVENTIONAL SIGNS

CENTER LINE	PLAN SHEET	TITLE SHEET
RIGHT OF WAY LINE	PLAN SHEET	TITLE SHEET
COUNTY LINE	PLAN SHEET	TITLE SHEET
TOWNSHIP OR RANGE LINE	PLAN SHEET	TITLE SHEET
LAND LINES	PLAN SHEET	TITLE SHEET
RAILROAD	PLAN SHEET	TITLE SHEET
BARBED WIRE FENCE	PLAN SHEET	TITLE SHEET
COMBINATION WIRE FENCE	PLAN SHEET	TITLE SHEET
SNOW FENCE	PLAN SHEET	TITLE SHEET
TELEPHONE & TELEGRAPH LINES	PLAN SHEET	TITLE SHEET
POWER LINE	PLAN SHEET	TITLE SHEET
DETOUR	PLAN SHEET	TITLE SHEET
PRESENT ROAD (Plan Sheets)	PLAN SHEET	TITLE SHEET

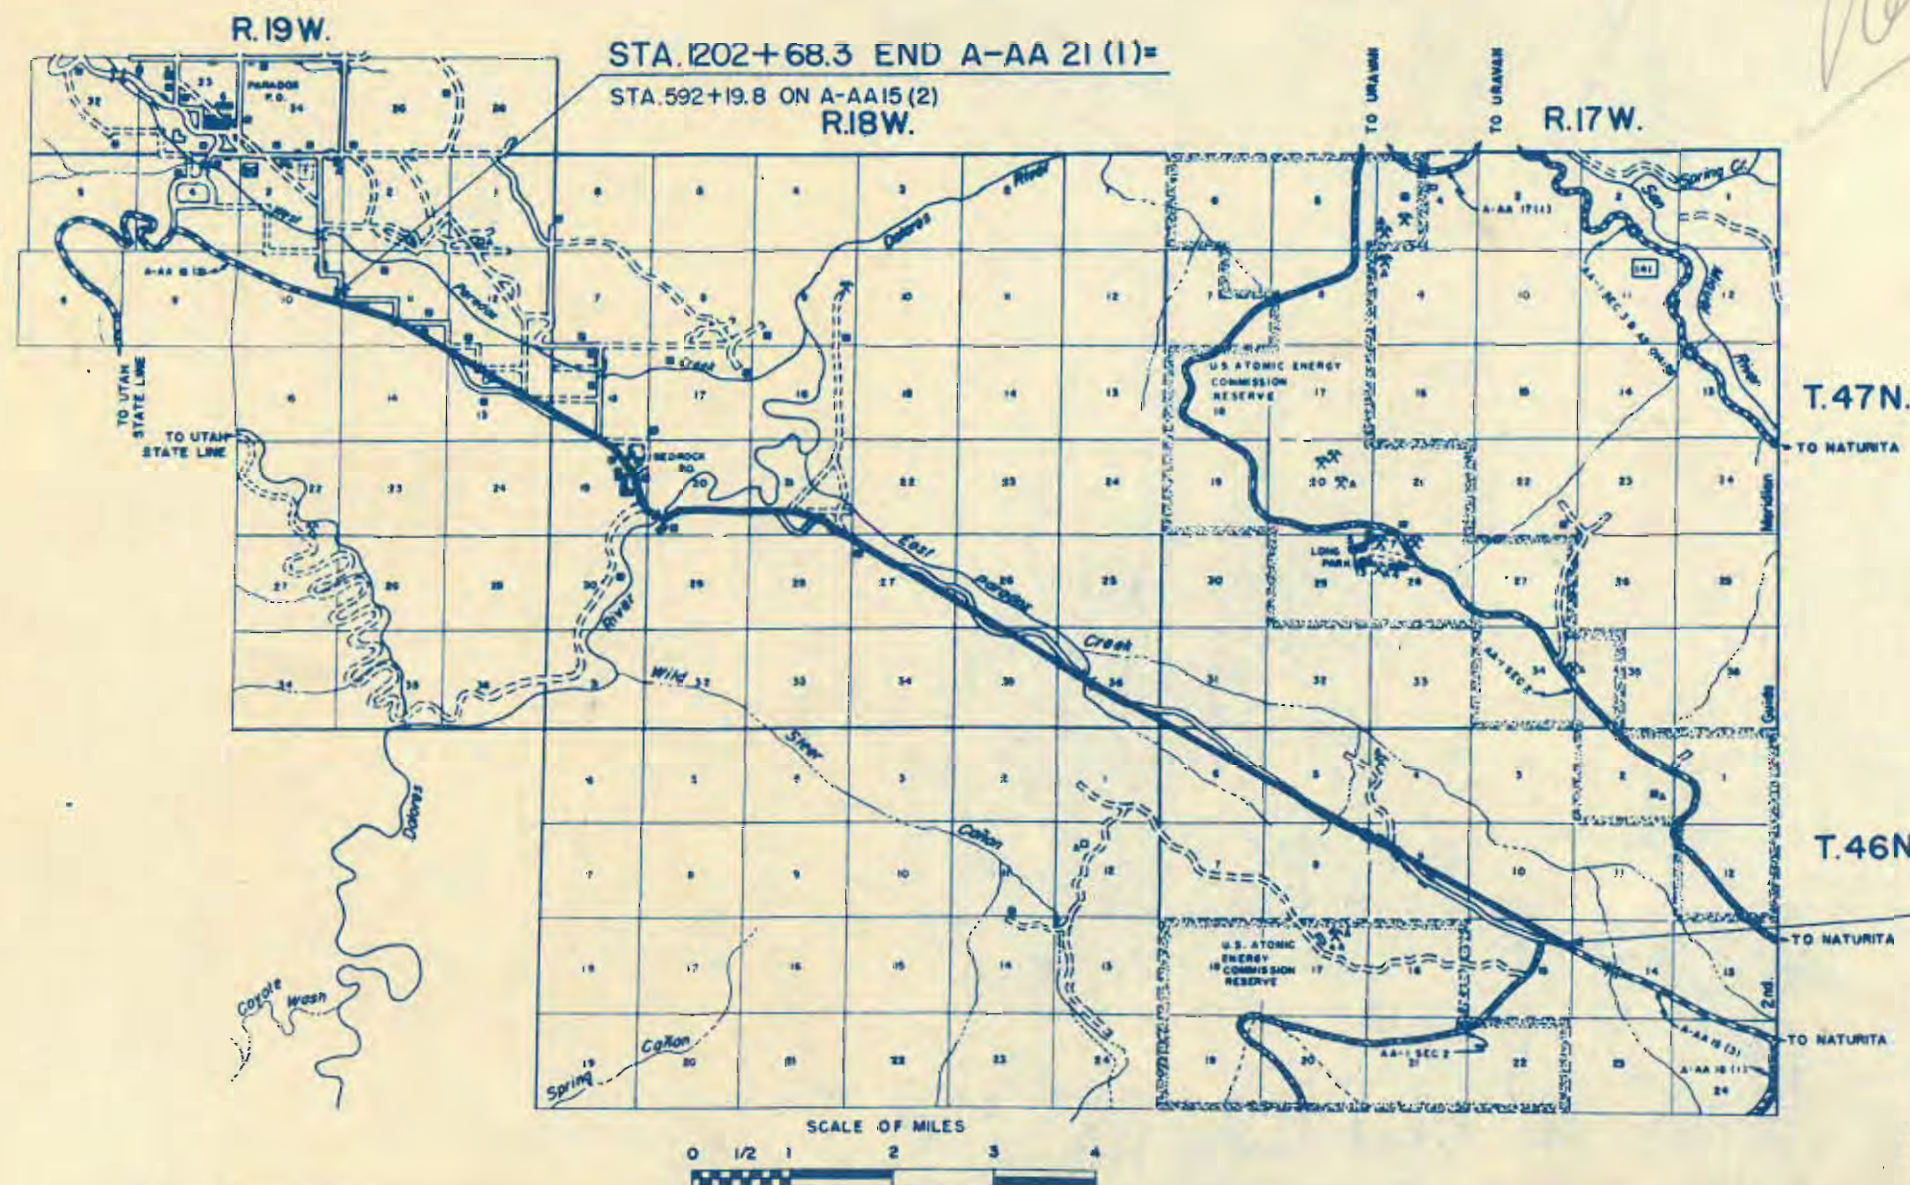

R.O.W. TABULATION OF PROPERTIES IN MONTROSE

COUNTY S.H.No.

PROJ. A-AA-21(1)

FEDERAL ROAD DIVISION NO.	DISTRICT	PROJ. NO.	SHEET NO.
9	COLORADO	A-AA-21 (1)	2

RIGHT OF WAY Rev. 12-17-56 T.L.K.


PARCEL NO.	OWNER	ADDRESS	LOCATION	AREA IN ACRES							REMARKS
				TOTAL LAND IN TRACT	PARCEL	TO BE ACQUIRED					
			T. 46 N., R. 17 W. N.M.P.M.								
1	U.S. Land		N1/2 NE1/4, Sec. 15.								
2	U.S. Land		S1/2 SW1/4, NW1/4 SW1/4, SW1/4 SE1/4, Sec. 10.								
3	Daniel F. Roper & June Roper		N1/2 SE1/4, SW1/4 NE1/4, Sec. 9.		6.942 Ac.	2.777 Ac.					
4	Kate A. Rader & Clara A. Moore		NW1/4, Sec. 9		6.989 Ac.	2.795 Ac.					
5	U.S. Land		NE1/4 NE1/4, Sec. 8.								
6	U.S. Land		S1/2 SE1/4, SE1/4 SW1/4, Sec. 5.								
7	Marie E. Mullen, Irene Mullen, Eugene P. Mullen, John I. Mullen, Mrs. Ben J. DeSilva & Mrs. Herbert C. Hittig.		N1/2 SW1/4, Sec. 5.		5.144 Ac.	2.057 Ac.					
8	Benton Blackburn		NE1/4 SE1/4, Sec. 6.		0.910 Ac.	0.364 Ac.					
9	U.S. Land		S1/2 NE1/4, NW1/4 NE1/4, E1/2 NW1/4, NW1/4 NW1/4, Sec. 6.								
			T. 47 N., R. 17 W. N.M.P.M.								
10	U.S. Land		SW1/4 SW1/4, Sec. 31.								
			T. 47 N., R. 18 W. N.M.P.M.								
11	U.S. Land		SE1/4 SE1/4, Sec. 36.								
12	Benton Blackburn		SW1/4 SE1/4, Sec. 36.		1.952 Ac.	0.781 Ac.					
13	U.S. Land		NW1/4 SE1/4, Sec. 36.								
14	Benton Blackburn		N1/2 SW1/4, Sec. 36.		4.499 Ac.	1.800 Ac.					
15	U.S. Land		SW1/4 NW1/4, Sec. 36.								
16	U.S. Land		E1/2 NE1/4, NW1/4 NE1/4, Sec. 35.								
17	John A. Drott		NE1/4 NW1/4, Sec. 35.		0.533 Ac.	0.533 Ac.					
18	John A. Drott		SE1/4 SW1/4, NW1/2 SW1/4, Sec. 26.		6.818 Ac.	3.944 Ac.					
19	U.S. Land		N1/2 SE1/4, SW1/4 NE1/4, E1/2 NW1/4, NW1/4 NW1/4, Sec. 27.								
20 Rev.	Eleanor Stone Newmiller, Donald M. Stone & Allen L. Stone		SW1/4 SW1/4, Sec. 22.		0.008 Ac.	0.008 Ac.					
21 Rev.	Otho S. Ayres and Wayne Eades		NE1/4 NE1/4, Sec. 28.		0.166 Ac.	0.025 Ac.					
22 Rev.	" " " " " "		SE1/4 SE1/4, Sec. 21.		3.559 Ac.	2.200 Ac.					
23	U.S. Land		SW1/4 SE1/4, Sec. 21.								
24	Allen L. Stone		NW1/4 SE1/4, NE1/4 SW1/4, Sec. 21.		3.539 Ac.	3.518 Ac.					
25			Deleted.								
26	Otho S. Ayers & Wayne Eades		NW1/4 SW1/4, Sec. 21.		3.062 Ac.	3.062 Ac.					
27	Otho S. Ayers & Wayne Eades		N1/2 SE1/4, N1/2 SW1/4, Sec. 20.		12.513 Ac.	7.176 Ac.					
28	Federal Uranium Corporation	Salt Lake City, Utah.	Lots 1 to 12 incl. Block 17, Town of Bedrock, Sec. 19.		0.532 Ac.	0.532 Ac.					
29	Federal Uranium Corporation	Salt Lake City, Utah.	Lots 18 to 24 incl. Block 17, Town of Bedrock, Sec. 19.		0.138 Ac.	0.138 Ac.					
30	Federal Uranium Corporation	Salt Lake City, Utah.	Lots 13 to 24 incl. Block 16, Town of Bedrock, Sec. 19.		0.531 Ac.	0.531 Ac.					
31	Federal Uranium Corporation	Salt Lake City, Utah.	Lots 10 & 11 in Block 10, Town of Bedrock, Sec. 19.		0.010 Ac.	0.010 Ac.					
32	A. J. Ragsdale & Mabel Ragsdale		Lots 8 & 9 in Block 10, Town of Bedrock, Sec. 19.		0.034 Ac.	0.034 Ac.					
33	Federal Uranium Corporation	Salt Lake City, Utah.	Lots 1 to 7 incl. Block 10, Town of Bedrock, Sec. 19.		0.315 Ac.	0.315 Ac.					
34	Federal Uranium Corporation	Salt Lake City, Utah.	Lots 7 to 11 incl. Block 7, Town of Bedrock, Sec. 19.		0.136 Ac.	0.136 Ac.					
35	Federal Uranium Corporation	Salt Lake City, Utah.	Lots 12 to 14 incl. Block 7, Town of Bedrock, Sec. 19.		0.060 Ac.	0.060 Ac.					
36	Clark Warden		Lots 15 to 18 incl. Block 7, Town of Bedrock, Sec. 19.		0.224 Ac.	0.224 Ac.					
37	Clark Warden		Lot 6 Block 7, Town of Bedrock, Sec. 19.		0.001 Ac.	0.001 Ac.					
38	Federal Uranium Corporation	Salt Lake City, Utah.	Lots 19 to 22 incl. Block 7, Town of Bedrock, Sec. 19.		0.208 Ac.	0.208 Ac.					
39	A. E. Riddle		Lots 5 to 11 incl. Block 3, Town of Bedrock, Sec. 19.		0.329 Ac.	0.329 Ac.					
40	Anna B. Bell		Lots 14 to 18 incl. Block 3, Town of Bedrock, Sec. 19.		0.200 Ac.	0.200 Ac.					
41	A. E. Riddle		Lots 19 to 22 incl. Block 3, Town of Bedrock, Sec. 19.		0.211 Ac.	0.211 Ac.					
42	Mrs. V. A. Ayers		Lot 1 Block 4, Town of Bedrock, Sec. 19.		0.005 Ac.	0.005 Ac.					
43 Rev.	William L. Stuart		S1/2 S1/2, NE1/4 NE1/4, Sec. 19.		0.401 Ac.	0.364 Ac.					
44	Ruth Williams		NW1/4 NE1/4, NE1/4 NW1/4, Sec. 19.		4.555 Ac.	3.354 Ac.					
45	Ruth Williams		S1/2 SW1/4, Sec. 18.		4.691 Ac.	4.691 Ac.					

Town of Bedrock

T. 46 N., R. 17 W.


FED. ROAD DIST. NO.	DIST.	PROJ. NO.	SHEET NO.
9	COLO.	A-AA 21(1)	4

RIGHT OF WAY

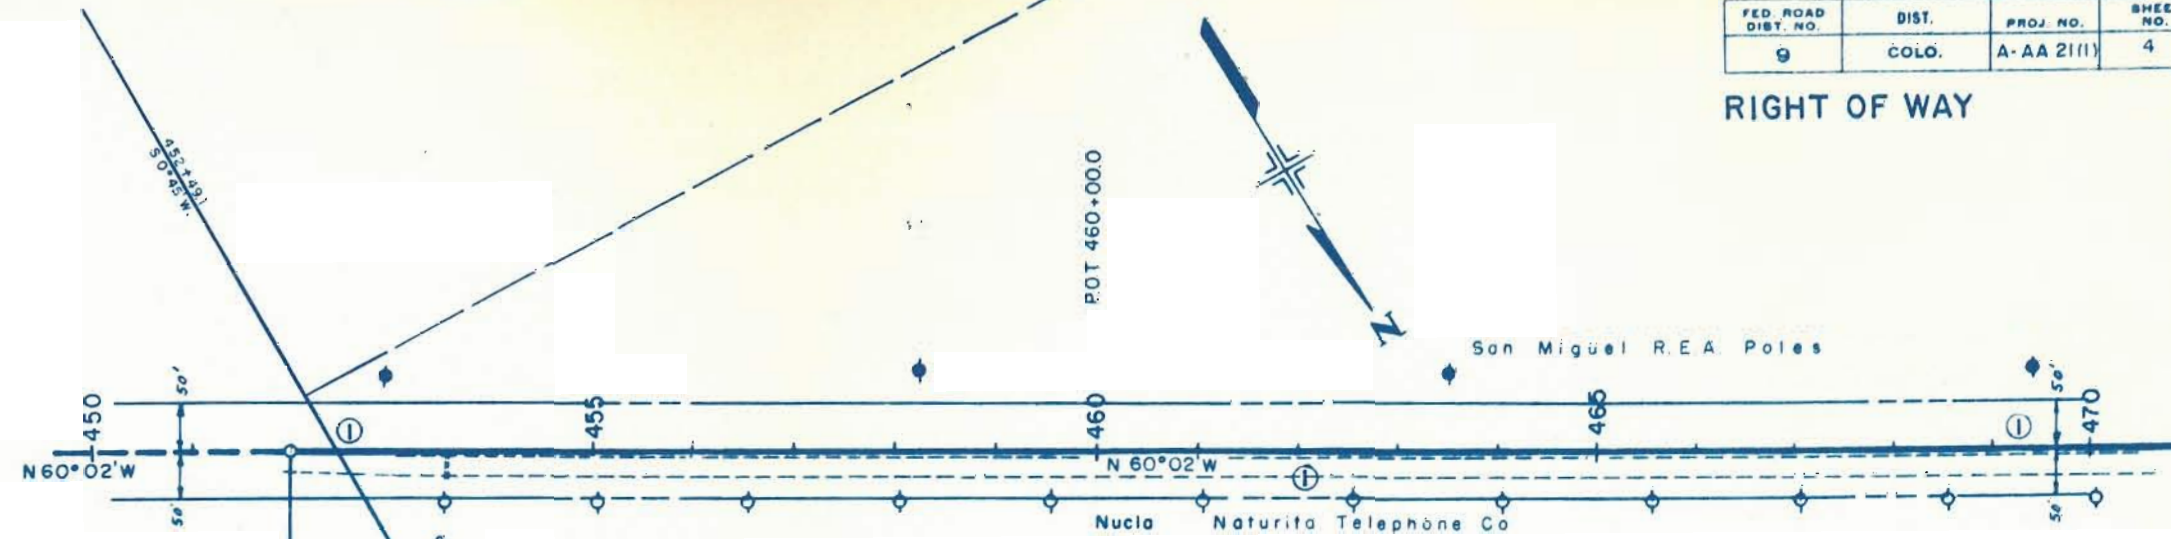

STA 451+99.9
BEG A-AA 21(1)
• End A-AA 15(3)



①
N 1/2 NE 1/4, Sec. 15
U.S. Land

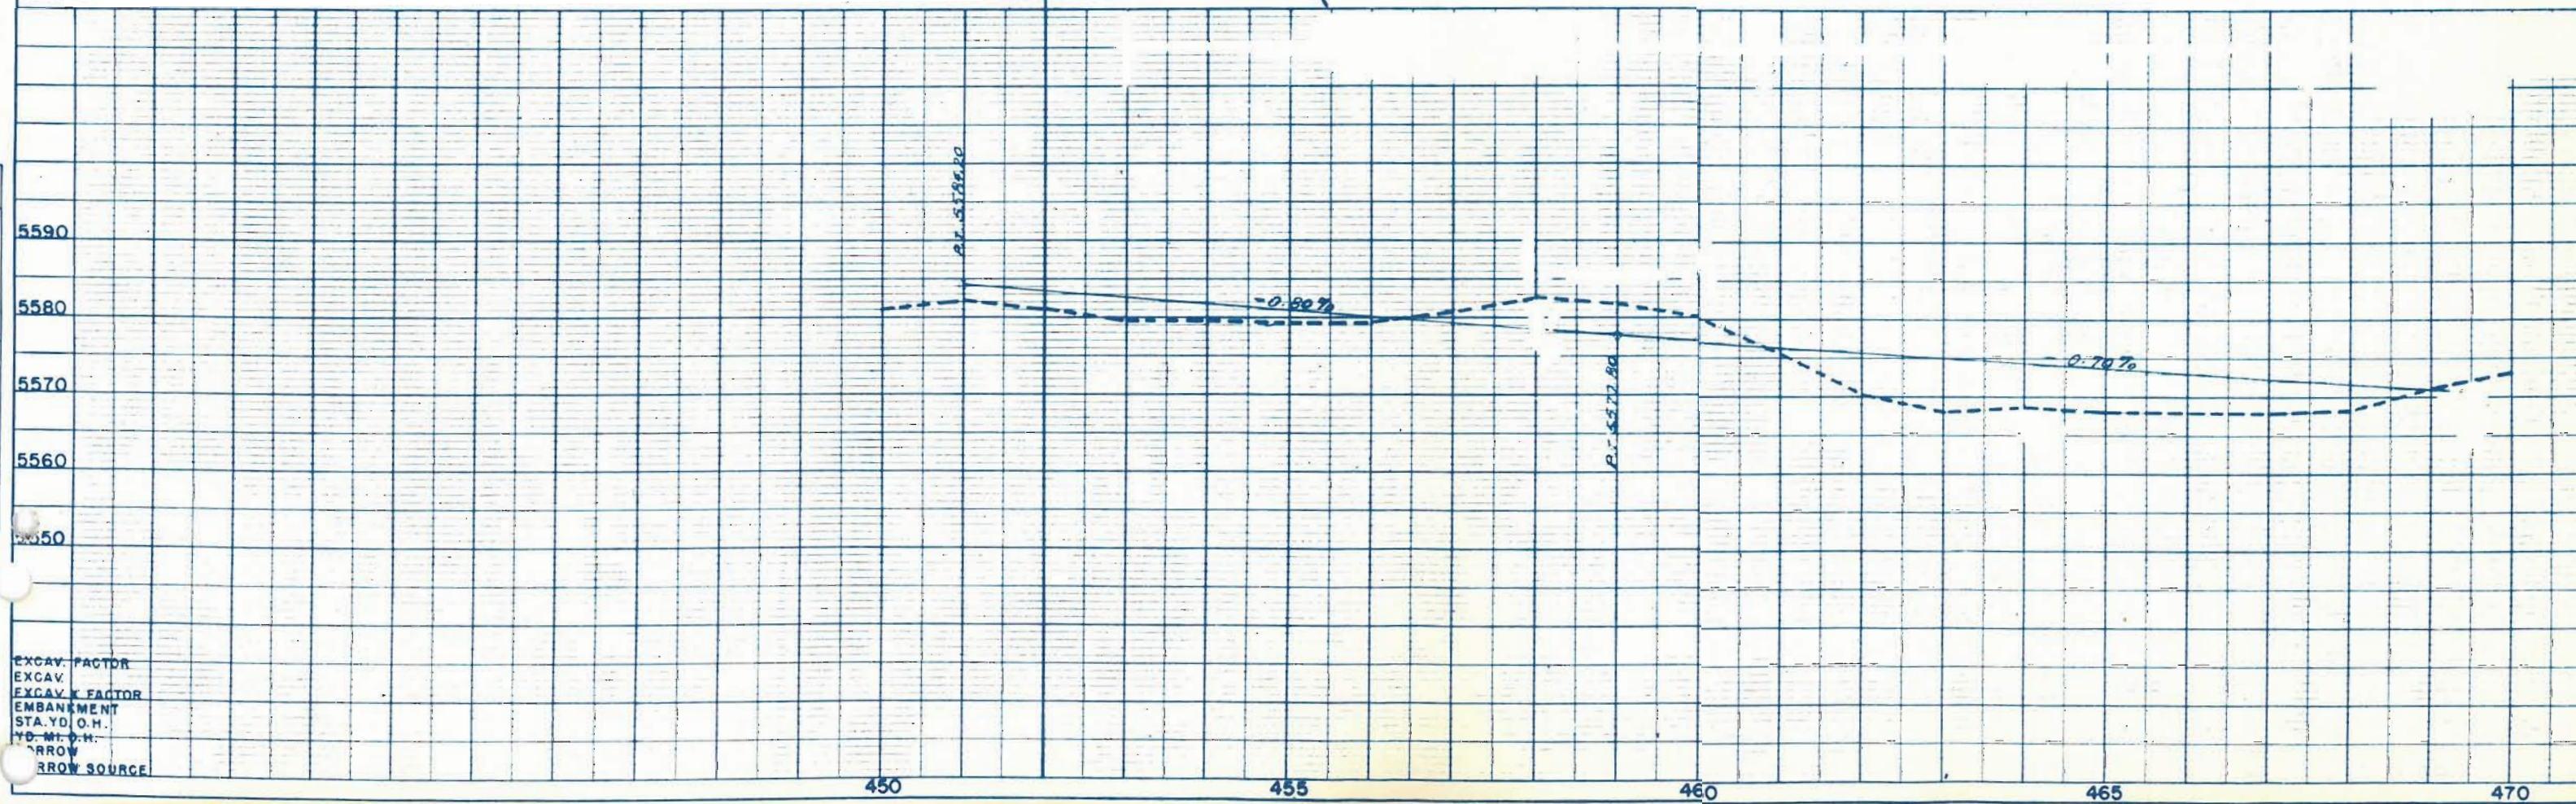

EXCAV. FACTOR
EXCAV.
EXCAV. FACTOR
EMBANKMENT
STA. YD. O.H.
YD. WT. O.H.
ARROW
ARROW SOURCE



FED. ROAD DIST. NO.	DIST.	PROJ. NO.	SHEET NO.
9	COLO.	A-AA 2(i)	5

RIGHT OF WAY

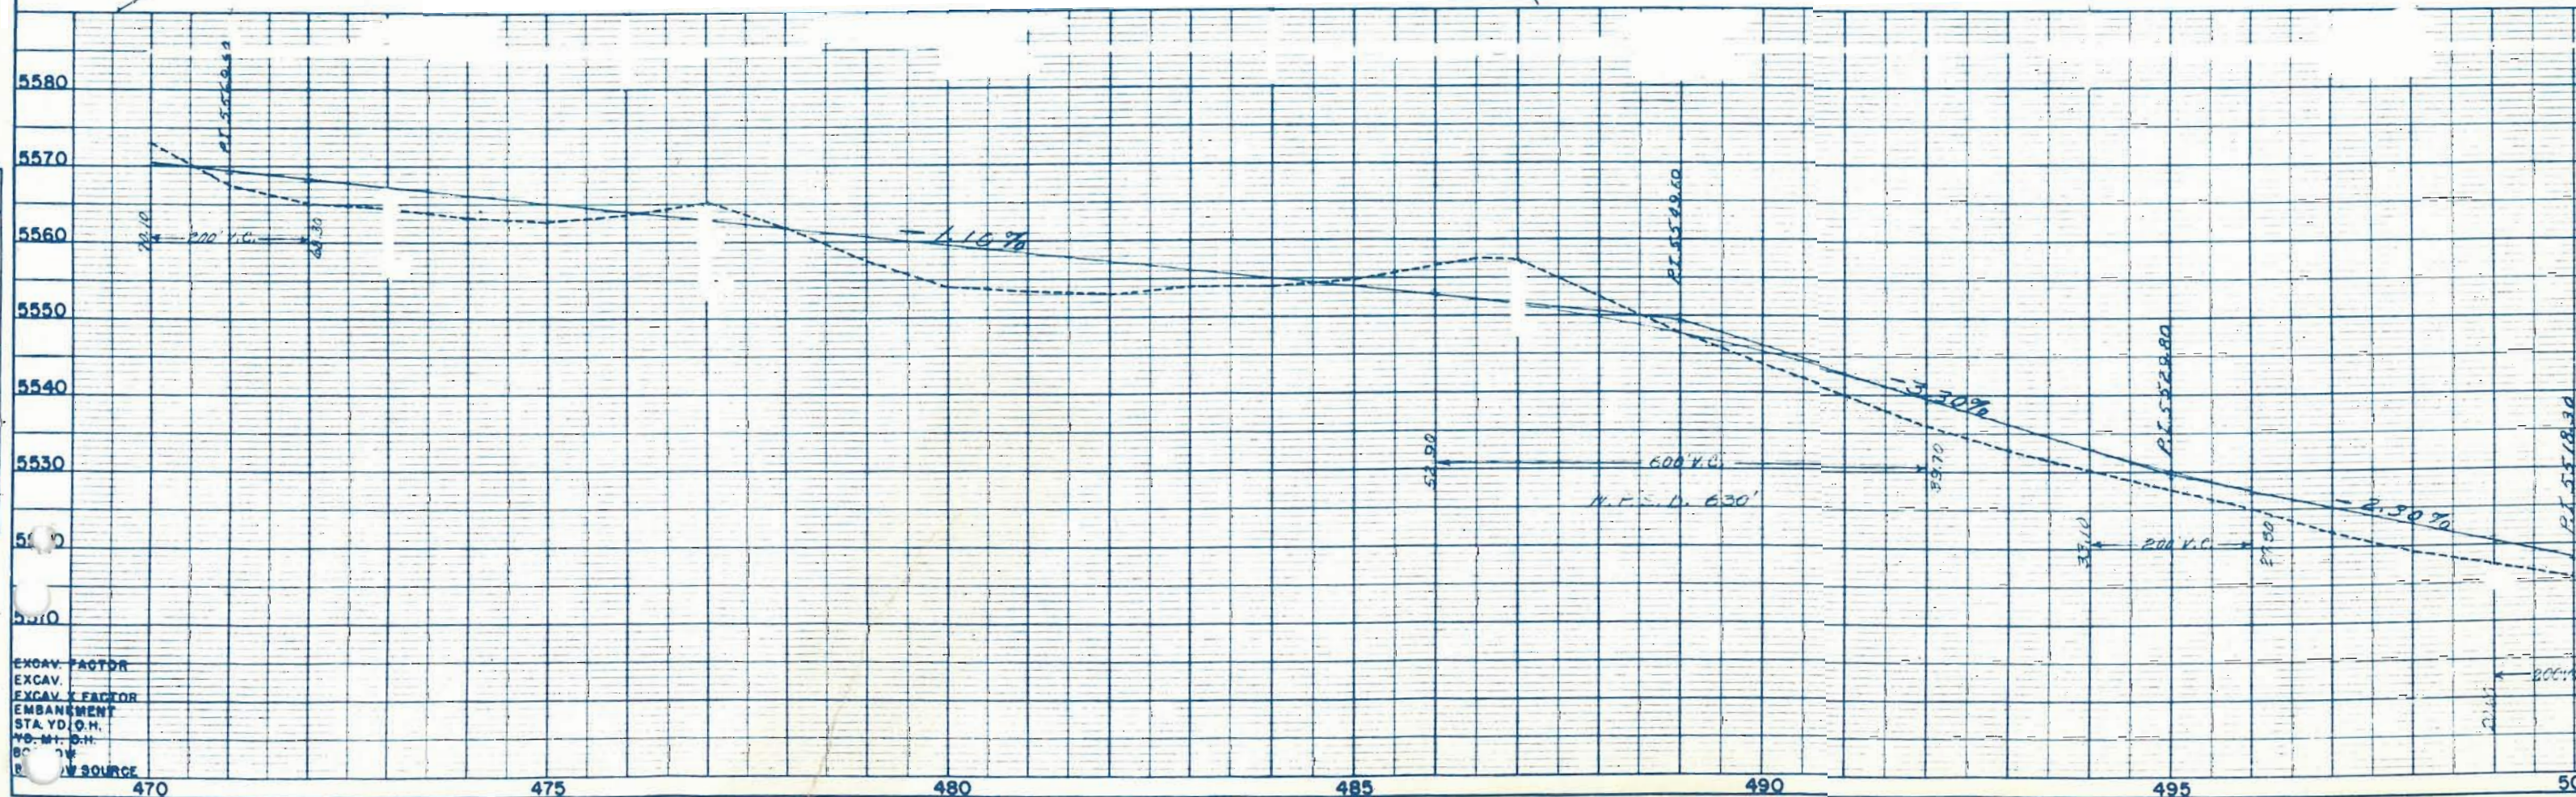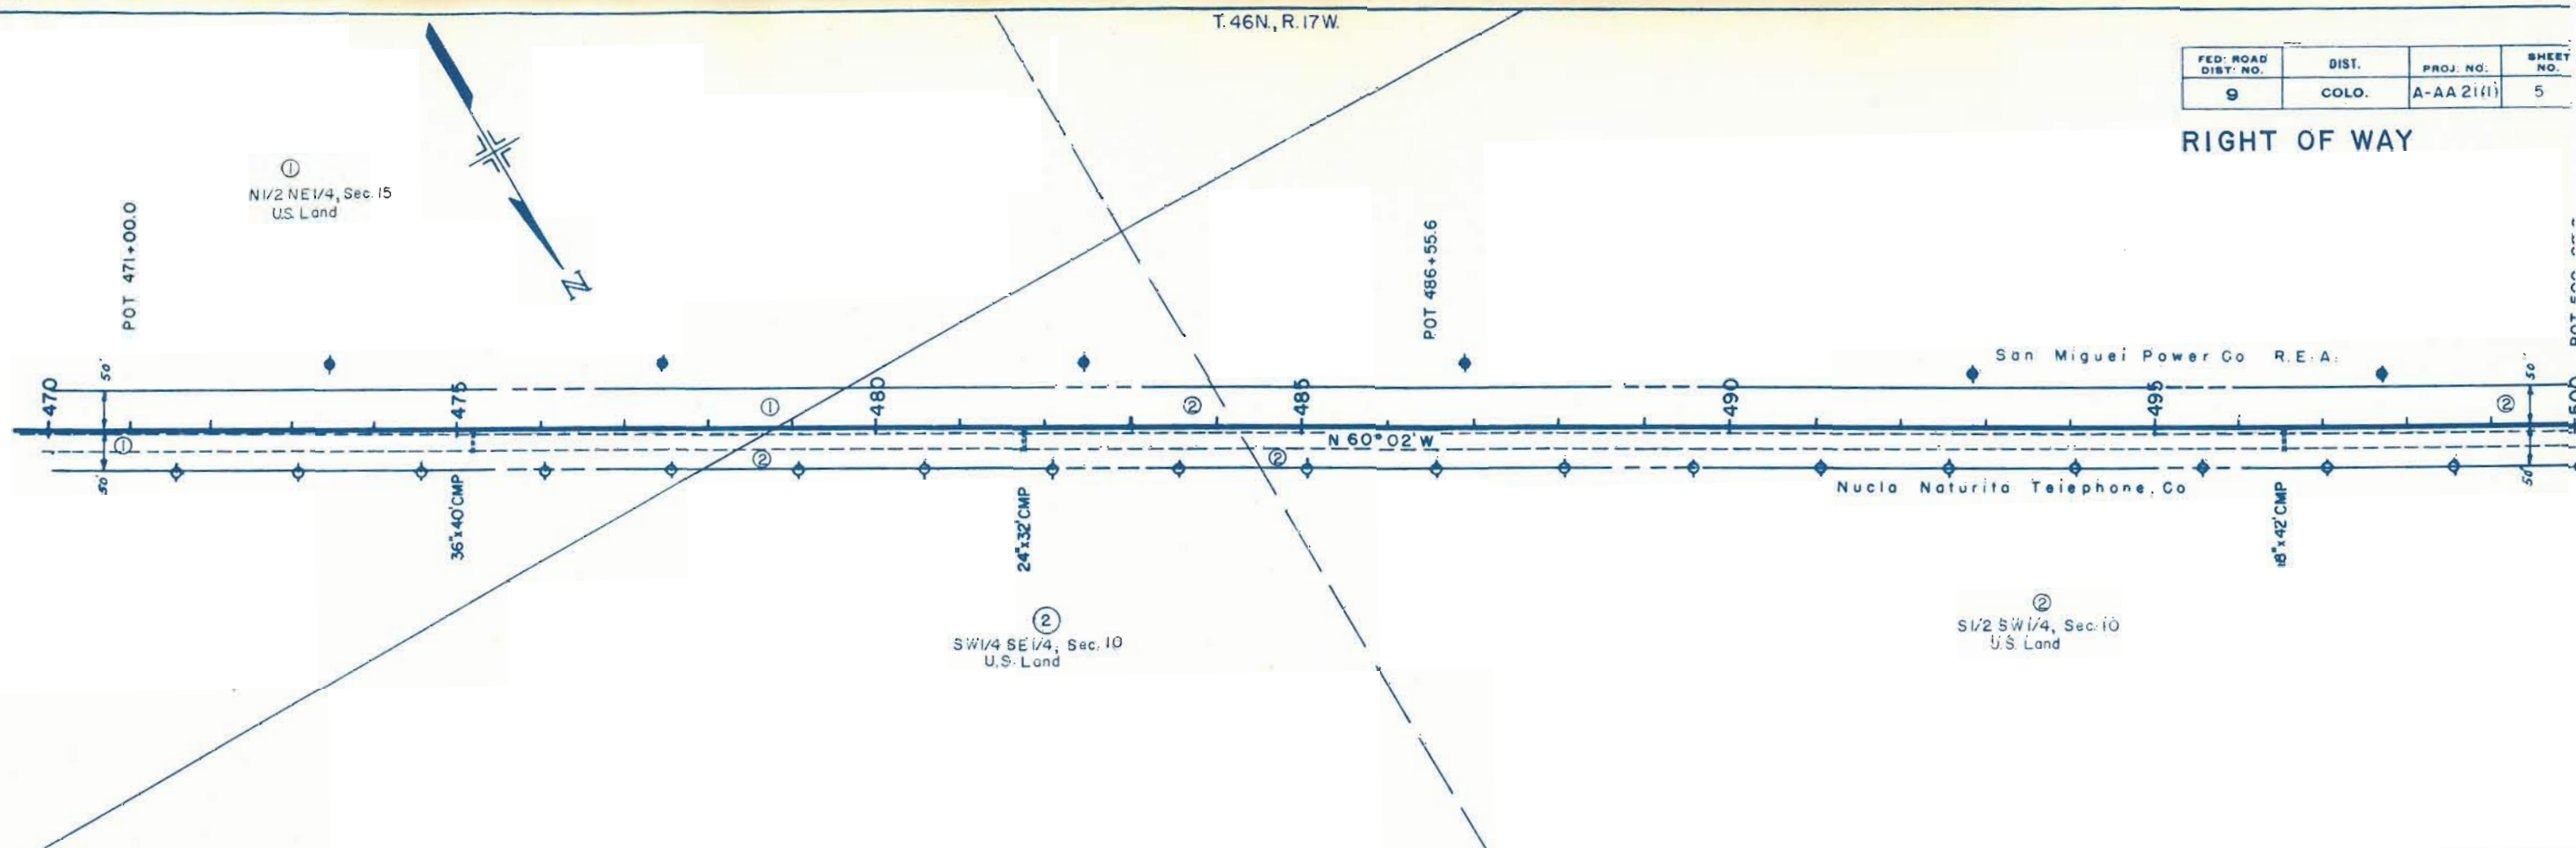

FED. ROAD DIST. NO.	DIST.	PROJ. NO.	SHEET NO.
9	COLO.	A-AA 21(1)	6

RIGHT OF WAY

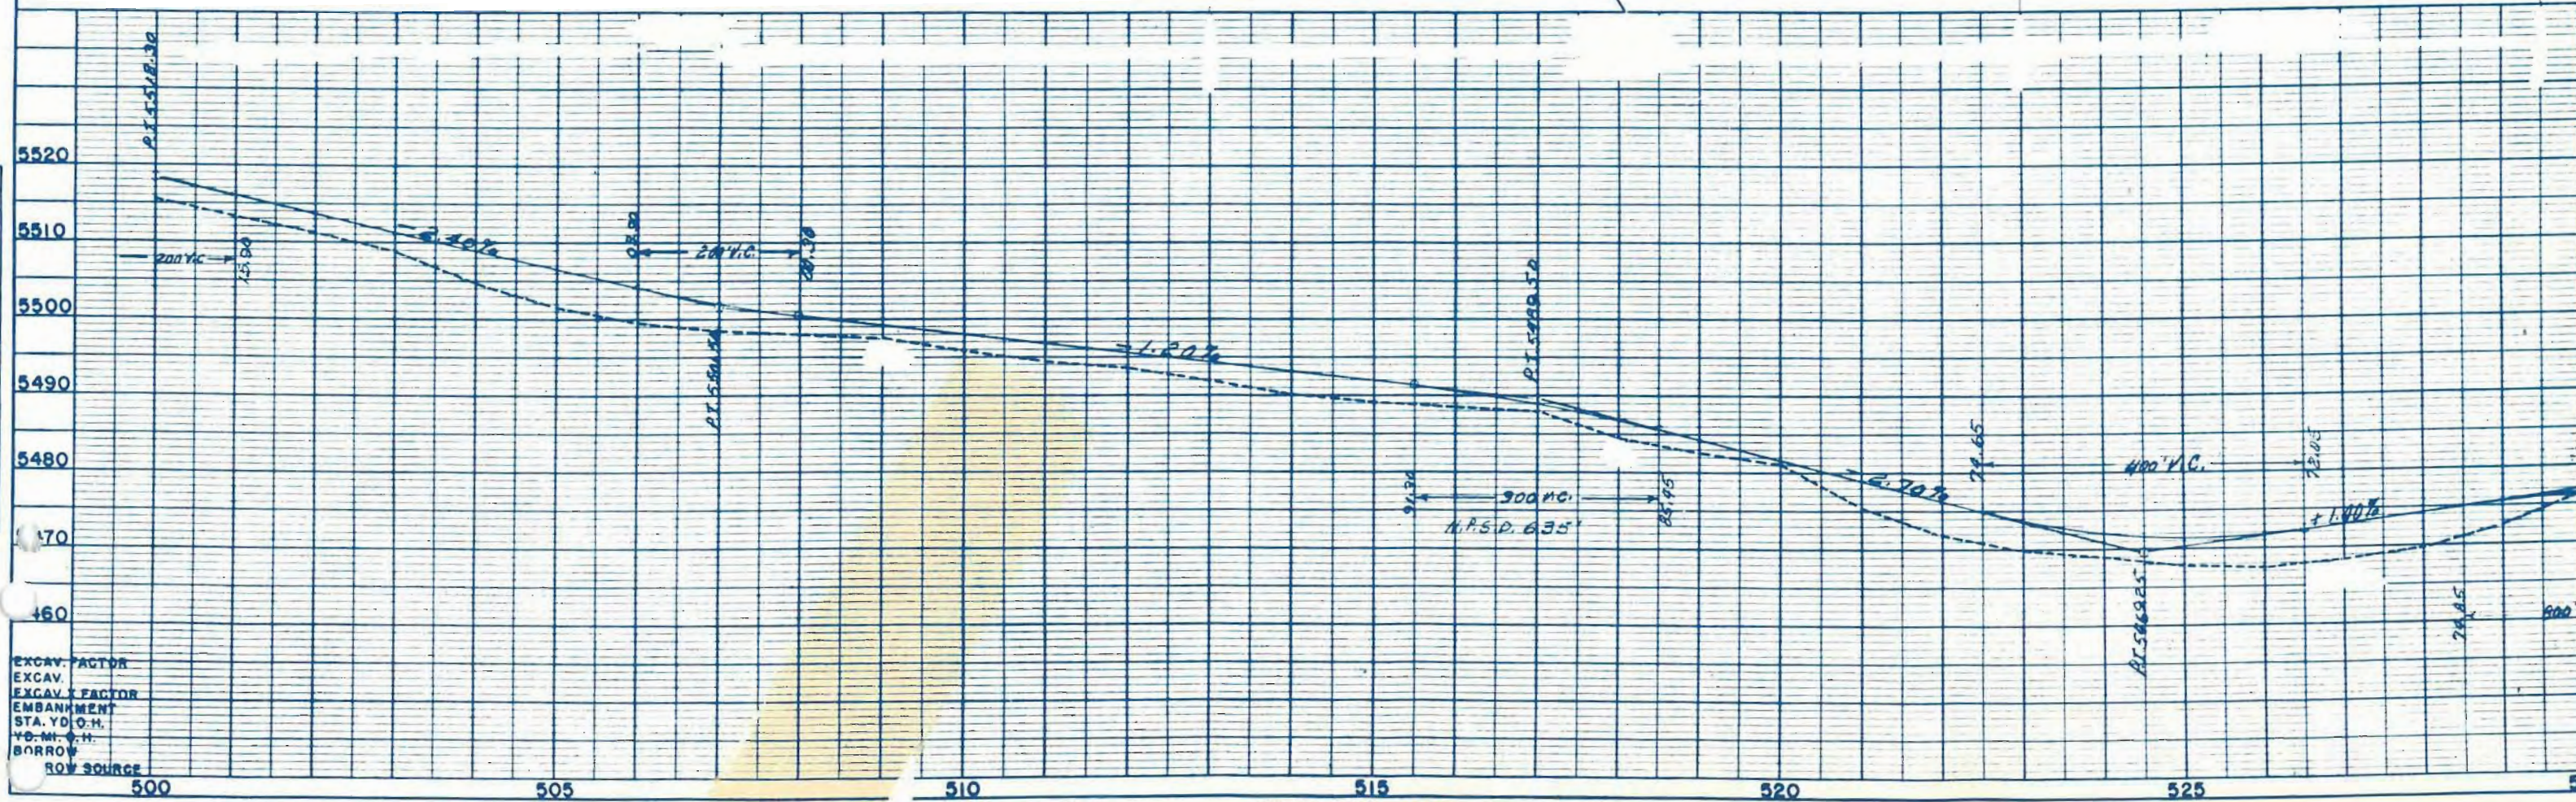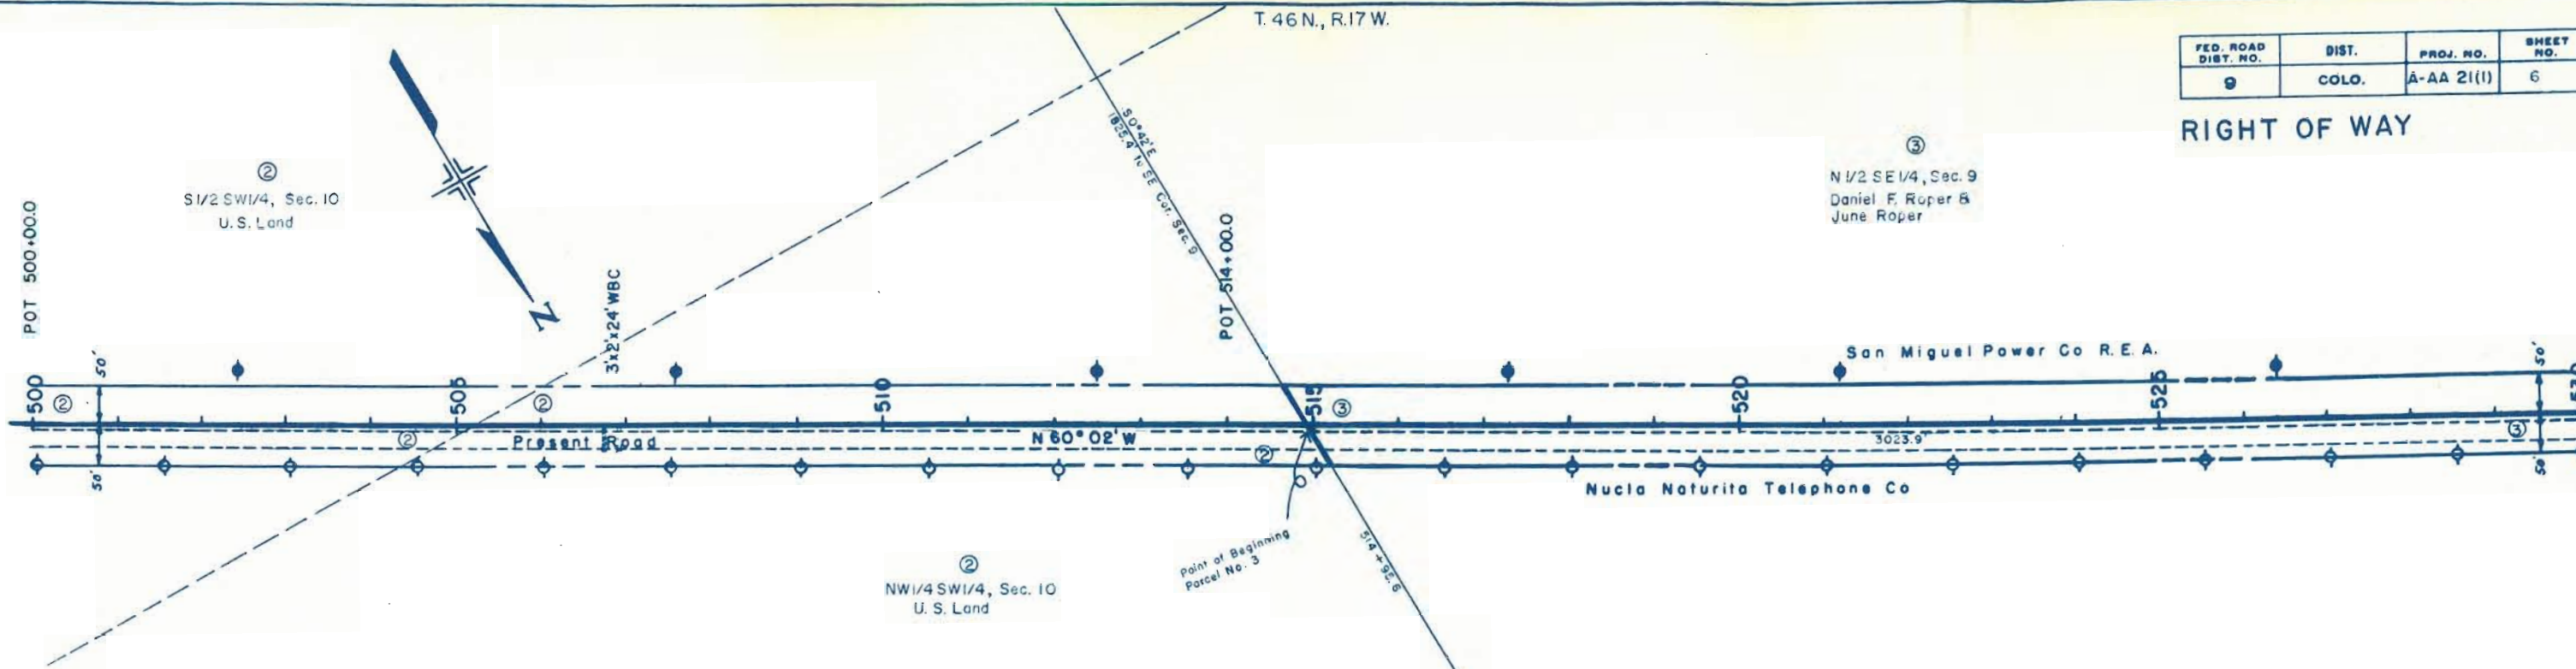


FED. ROAD DIST. NO.	DIST.	PROJ. NO.	SHEET NO.
9	COLO.	A-AA-21(1)	7

RIGHT OF WAY

NOTED
NOTE BOOK
ALIGNED CHECKED
NO. 2322

NOTED
NOTE BOOK
GRADE CHECKED
NO. 2310
STRUCTURE NOT AS SHOWN

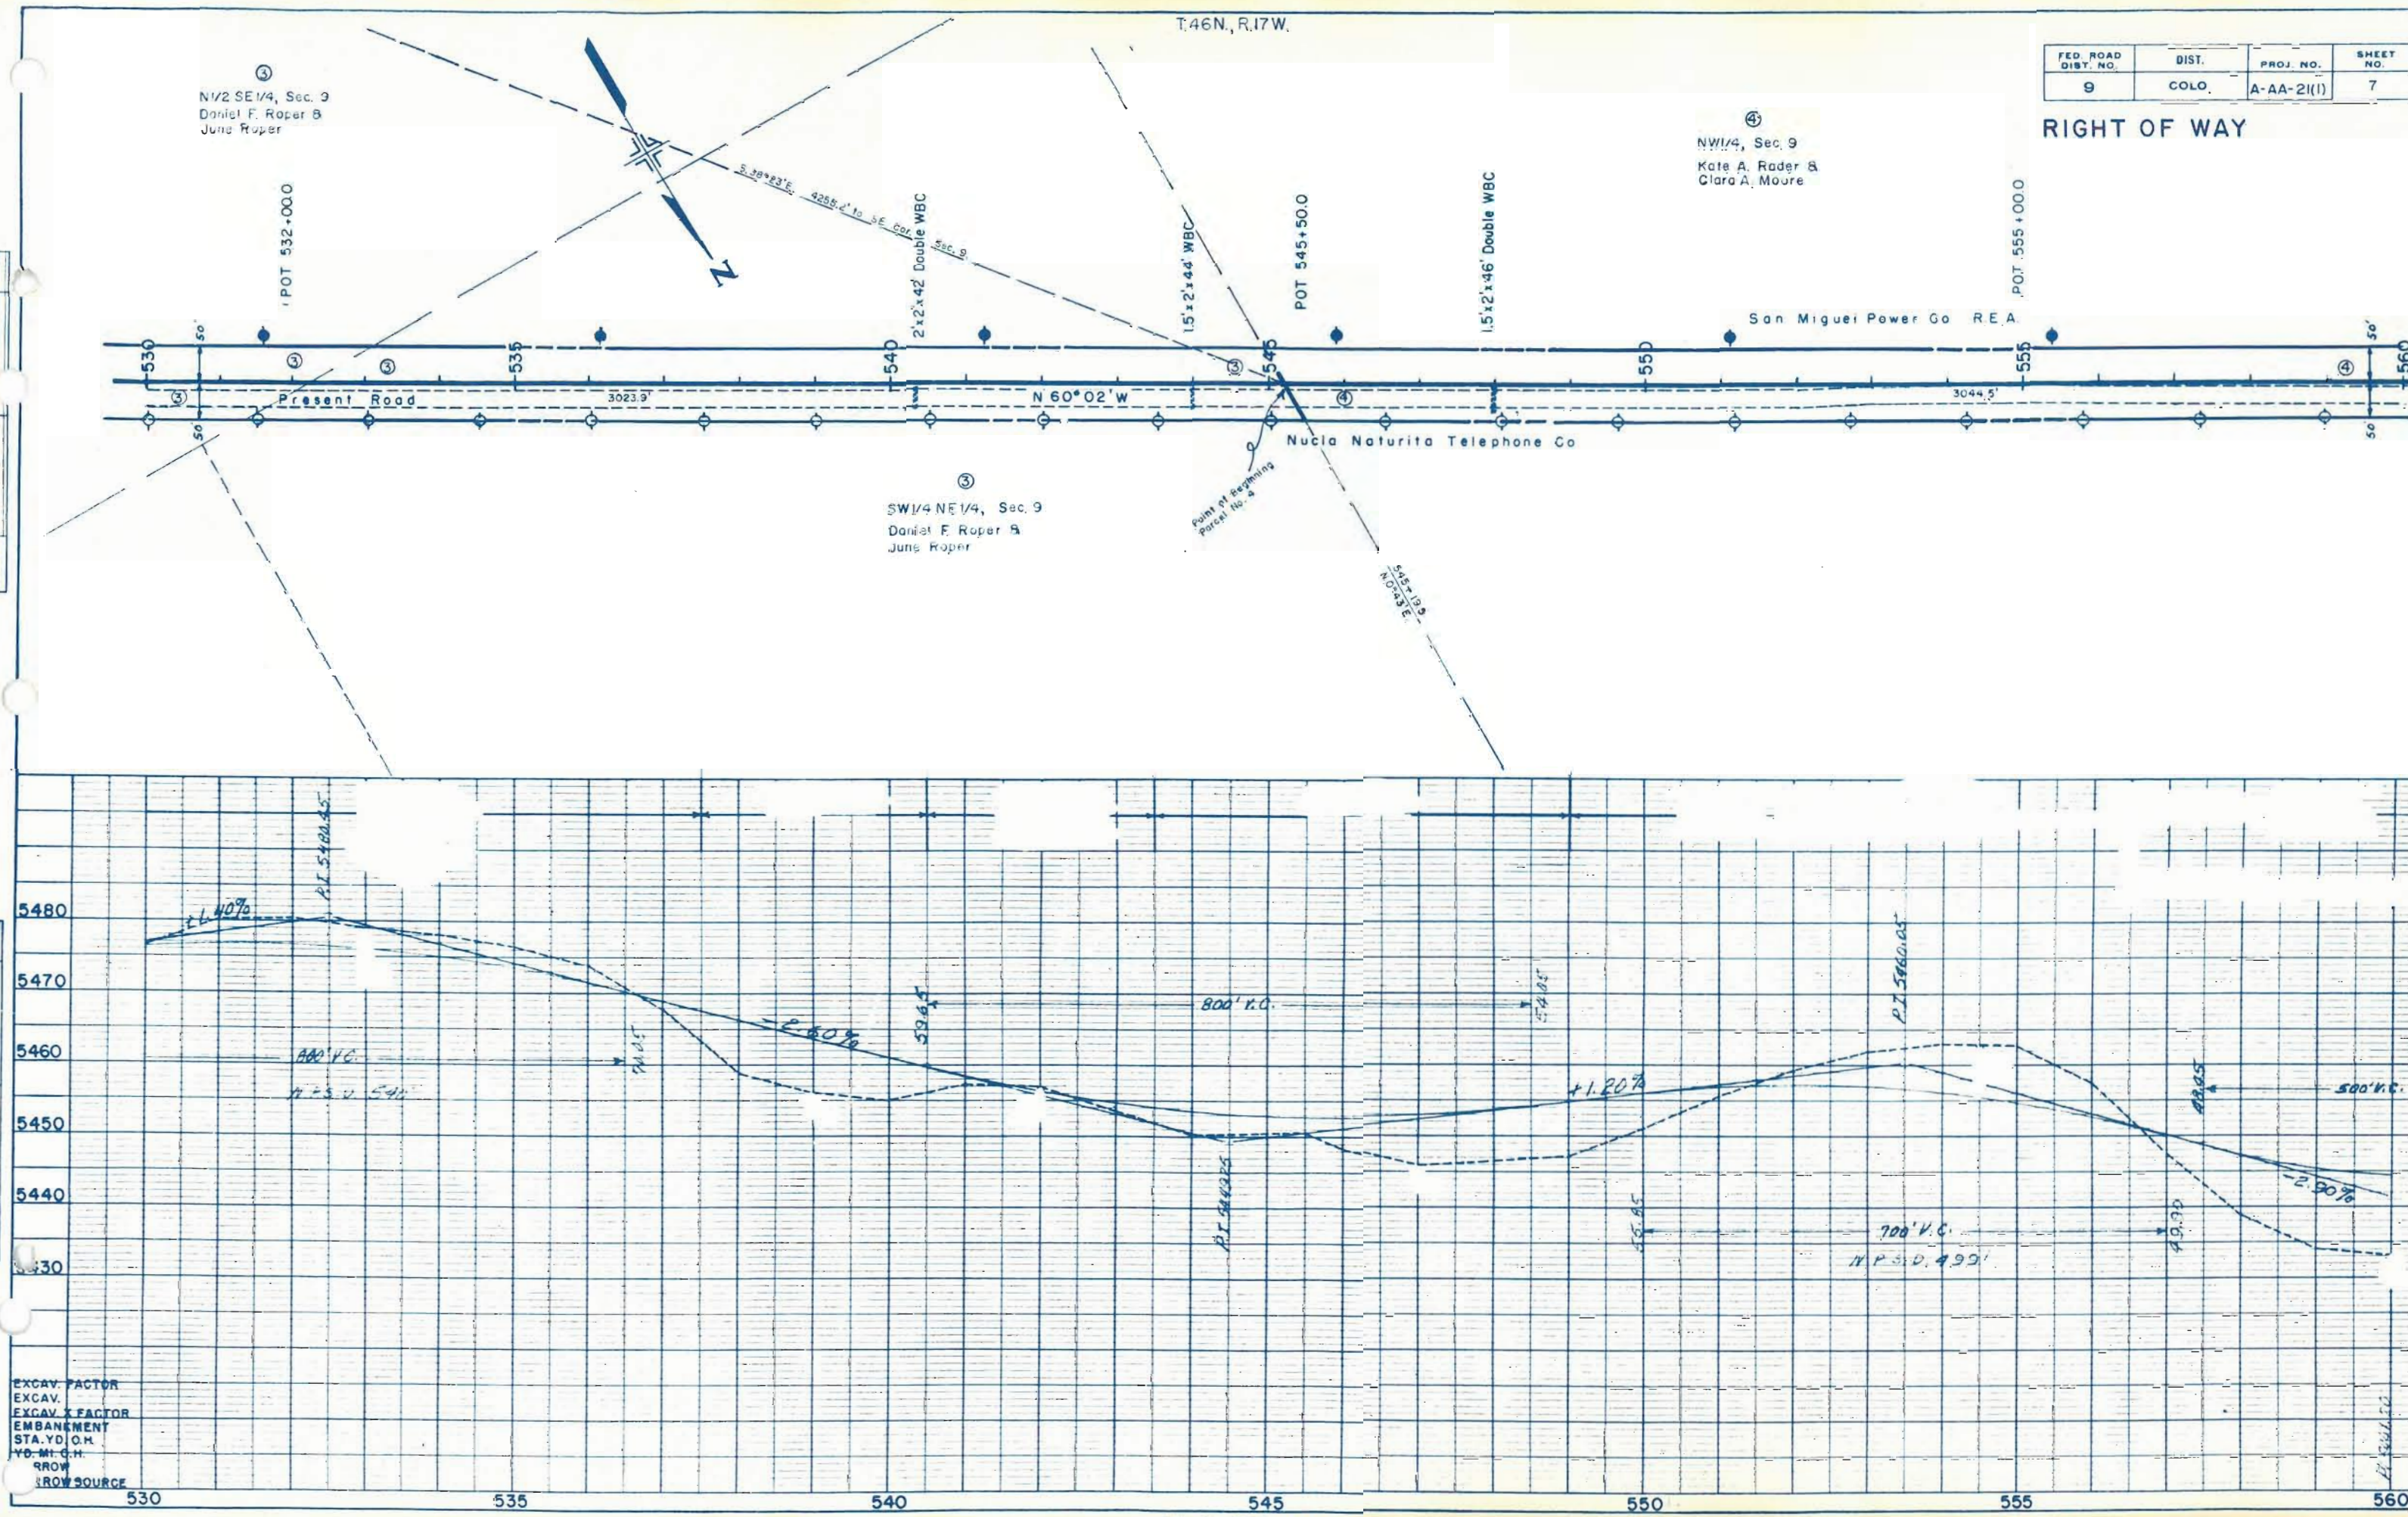

EXCAV. FACTOR
EXCAV.
EXCAV. X FACTOR
EMBANKMENT
STA. YD. O.H.
YD. M.C.H.
ROW
ROW SOURCE


T. 46 N., R. 17 W.

FED. ROAD DIST. NO.	DIST.	PROJ. NO.	SHEET NO.
9	COLO.	A-AA-21(1)	8

RIGHT OF WAY

1. LAR
NOTE BOOK GRADES CHECKED
NO. 25312
STRUCTURE NOTAS CHAS.

NOTE BOOK GRADES CHECKED
NO. 25312
STRUCTURE NOTAS CHAS.

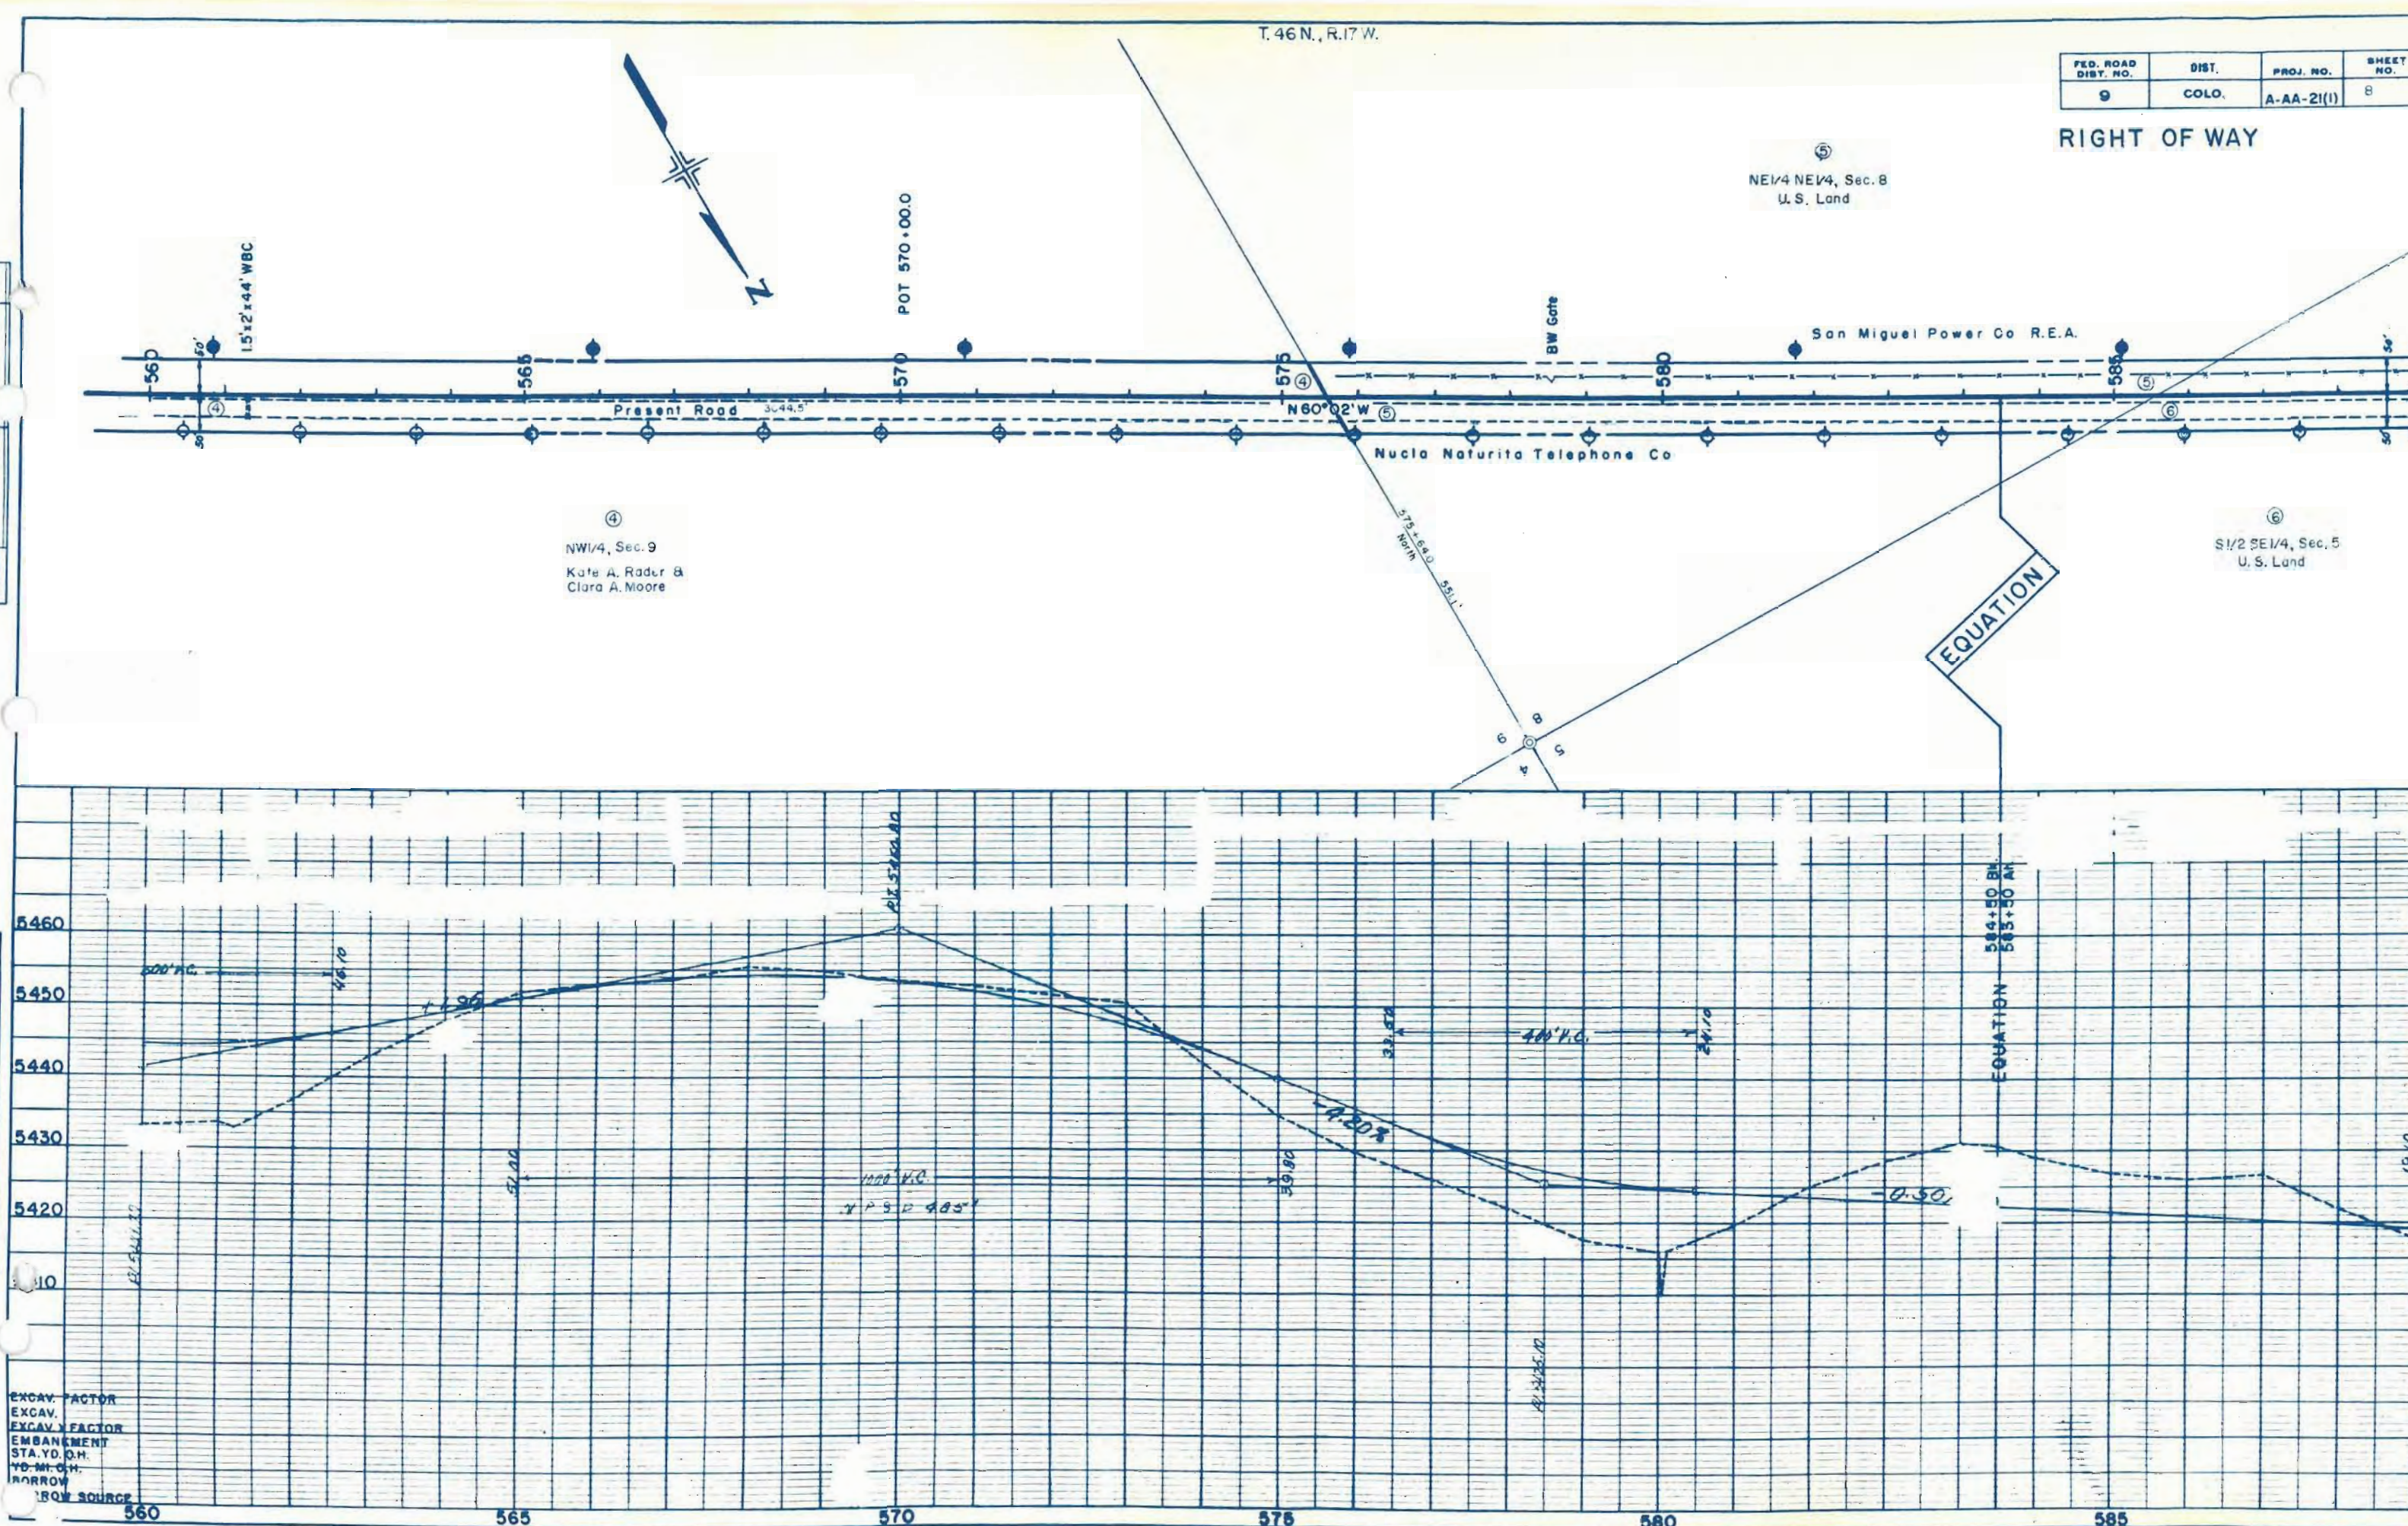

EXCAV. FACTOR
EXCAV.
EXCAV. FACTOR
EMBANKMENT
STA. YD. O.H.
YD. M. O.H.
BROW SOURCE

CHASMAN ROADWAY OF HIGHWAYS
 Form C.B.R. 1A
 April 1922

NOTES:
 1. PLANS
 2. PLOTTED
 3. ALIGNED
 4. RIGHT OF WAY CHECKED
 5. NO. 2310



NOTES:
 1. GRADES CHECKED
 2. S. M. NOTED
 3. STRUCTURE NOTED AS CYPED
 4. NO. 2310

⑦
 NW 2 SW 1/4, Sec. 5
 Marie E. Mullen,
 Irene Mullen,
 Eugene P. Mullen,
 John I. Mullen,
 Mrs. Ben J. DeSilva &
 Mrs. Herbert C. Hittig.

⑧
 NE 1/4 SE 1/4, Sec. 6
 Benton Blackburn

FED. ROAD DIST. NO.	DIST.	PROJ. NO.	SHE. NO.
9	COLO.	A-AA-21(1)	10


RIGHT OF WAY

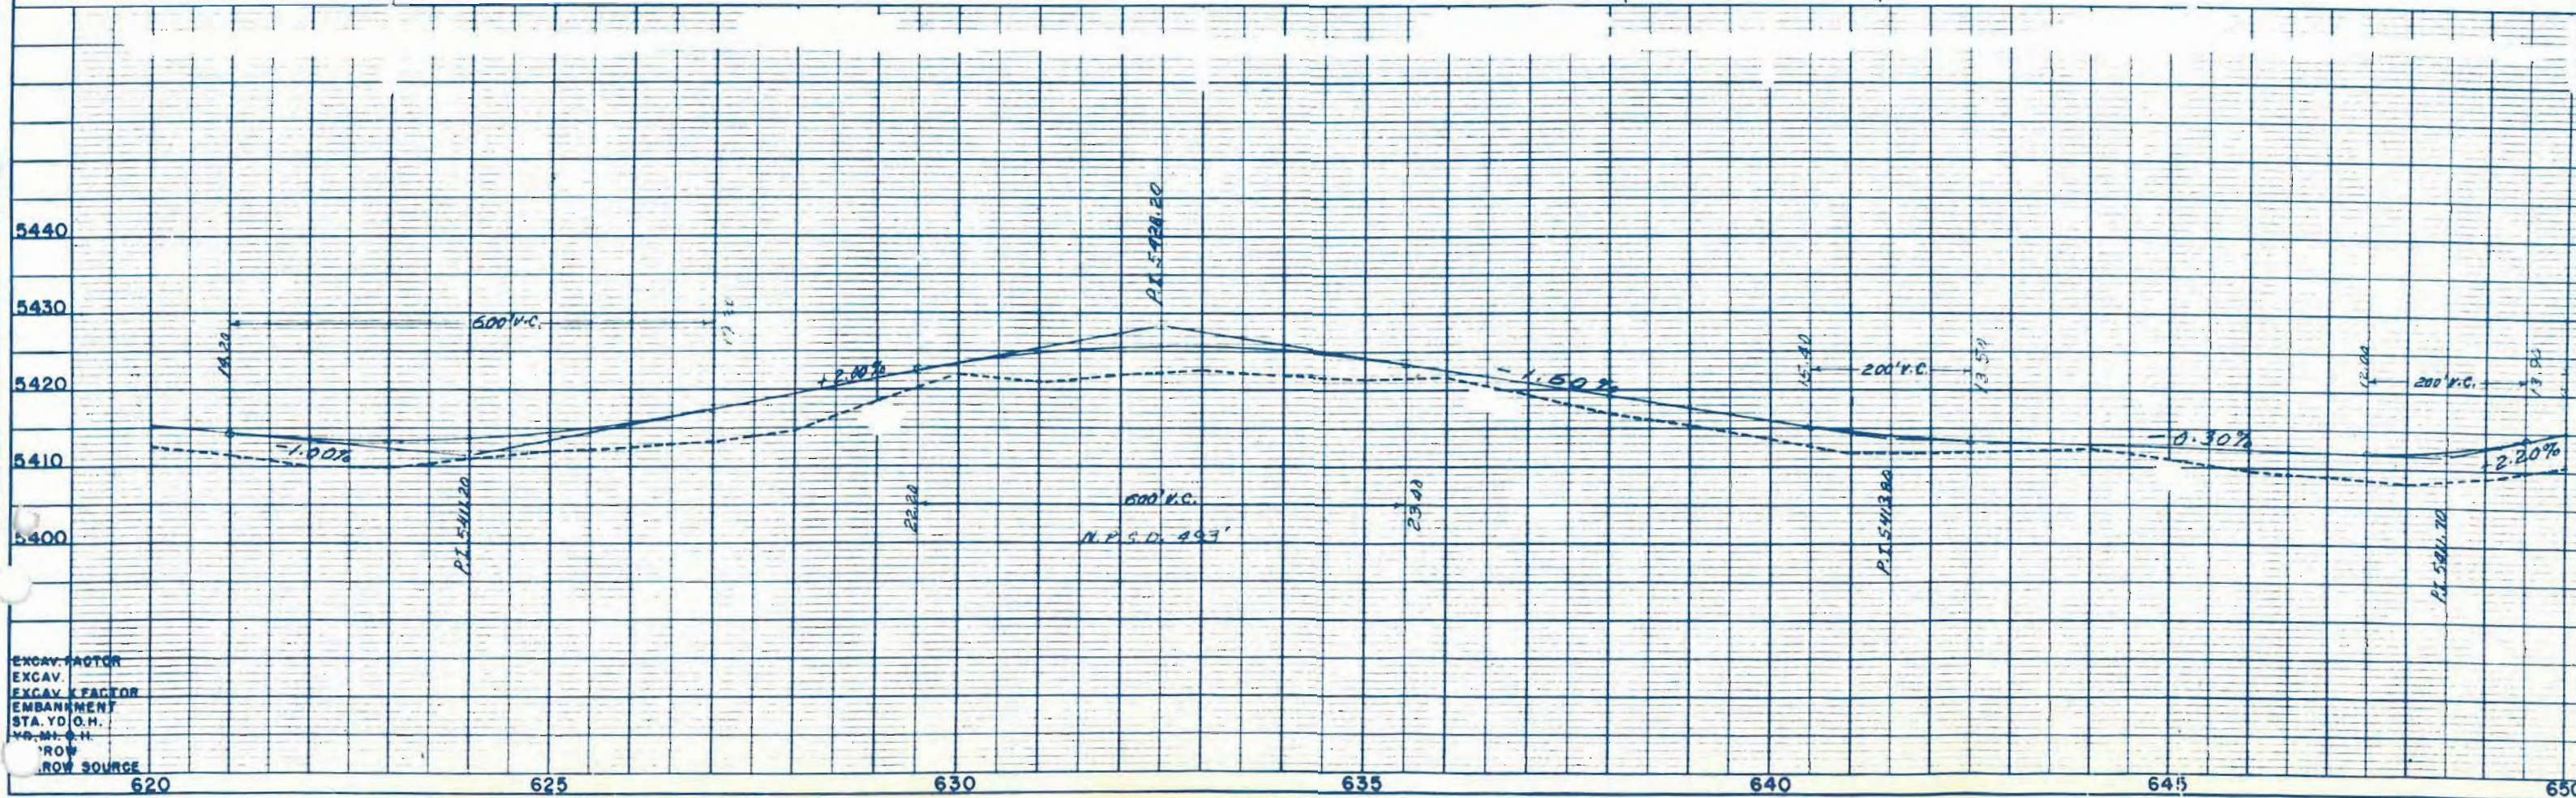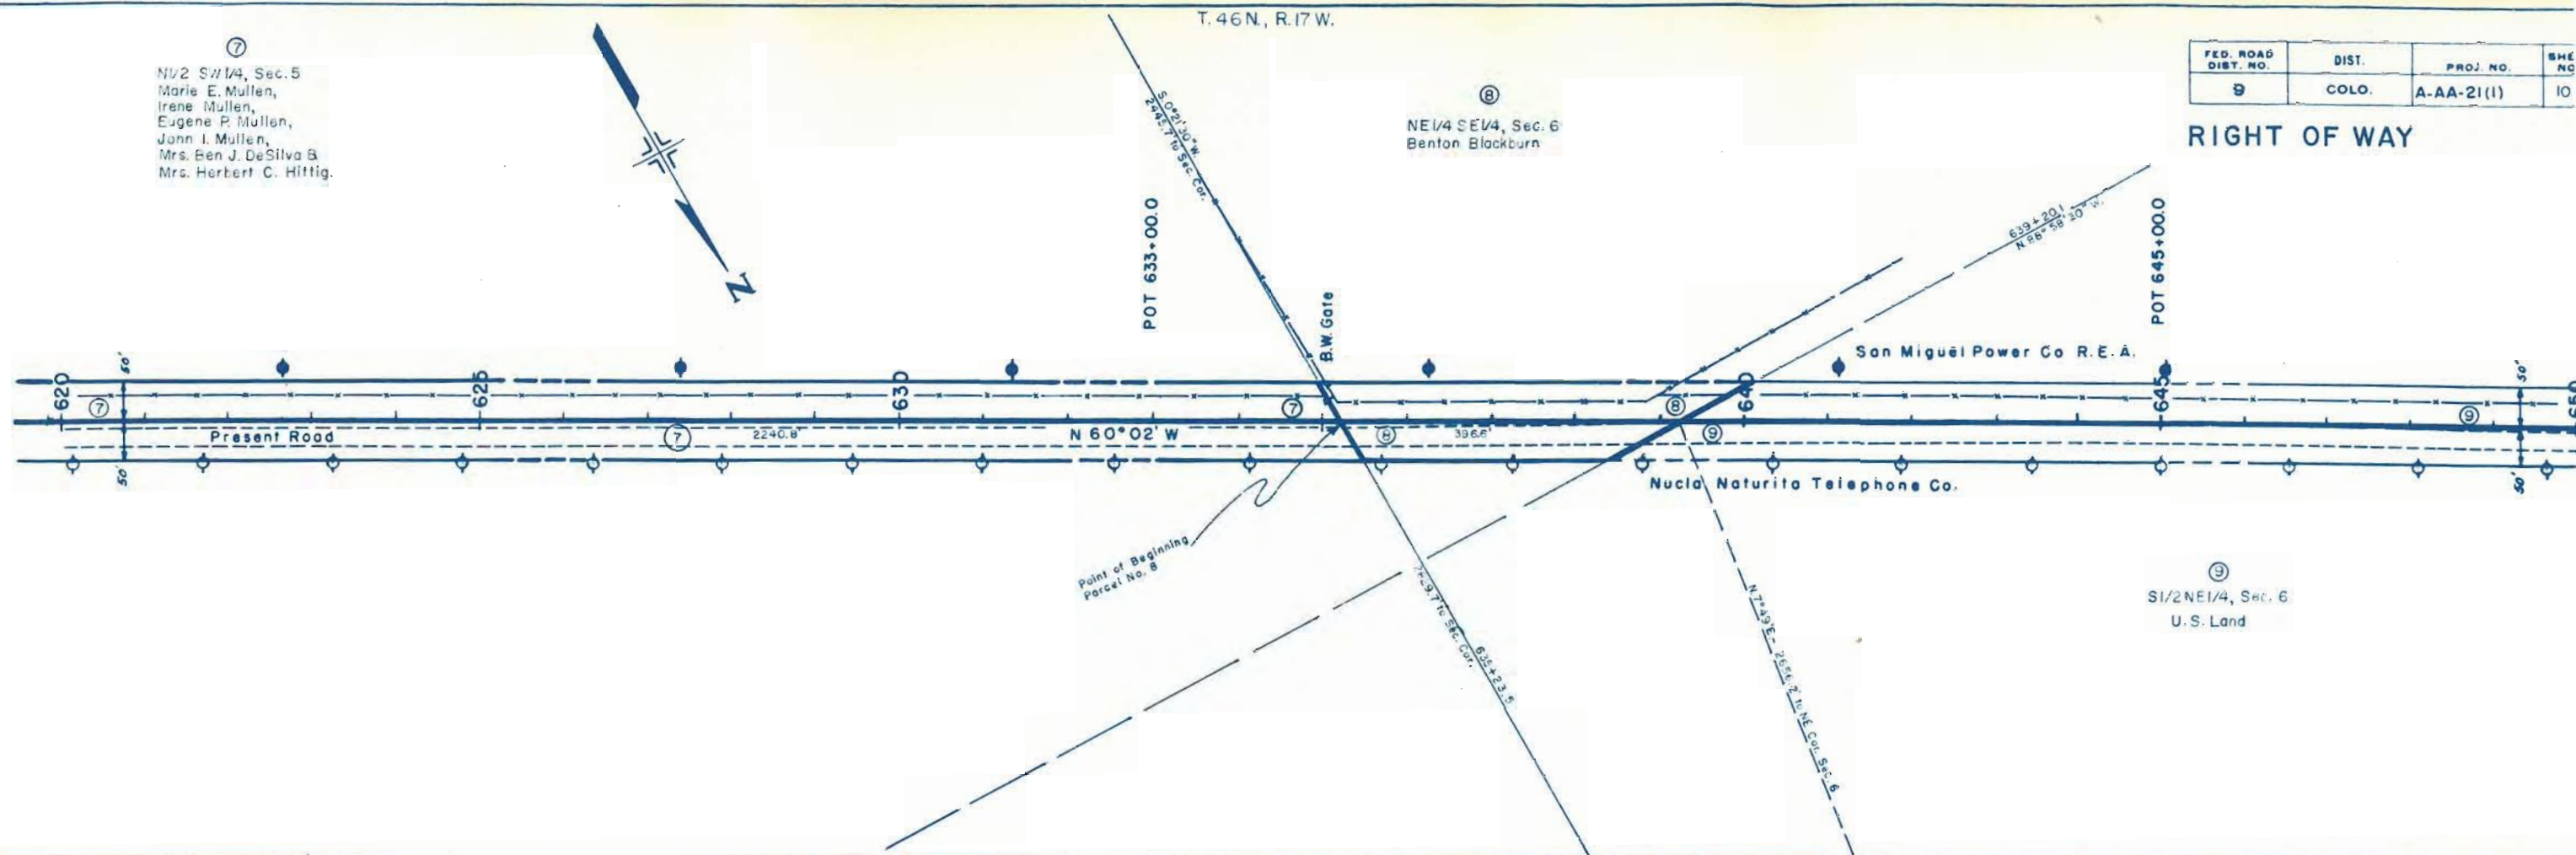

EXCAV. FACTOR
 EXCAV.
 EXCAV. FACTOR
 EMBANKMENT
 STA. YD. O.H.
 N.P.S.D. 493'
 ROW
 ROW SOURCE

NOTE: MOORE & COMPANY ENGINEERS
NO. 22302
ST. LOUIS, MO.
PL. OF WY. CHG. 10.00

NOTE: MOORE & COMPANY ENGINEERS
NO. 22302
ST. LOUIS, MO.
PL. OF WY. CHG. 10.00

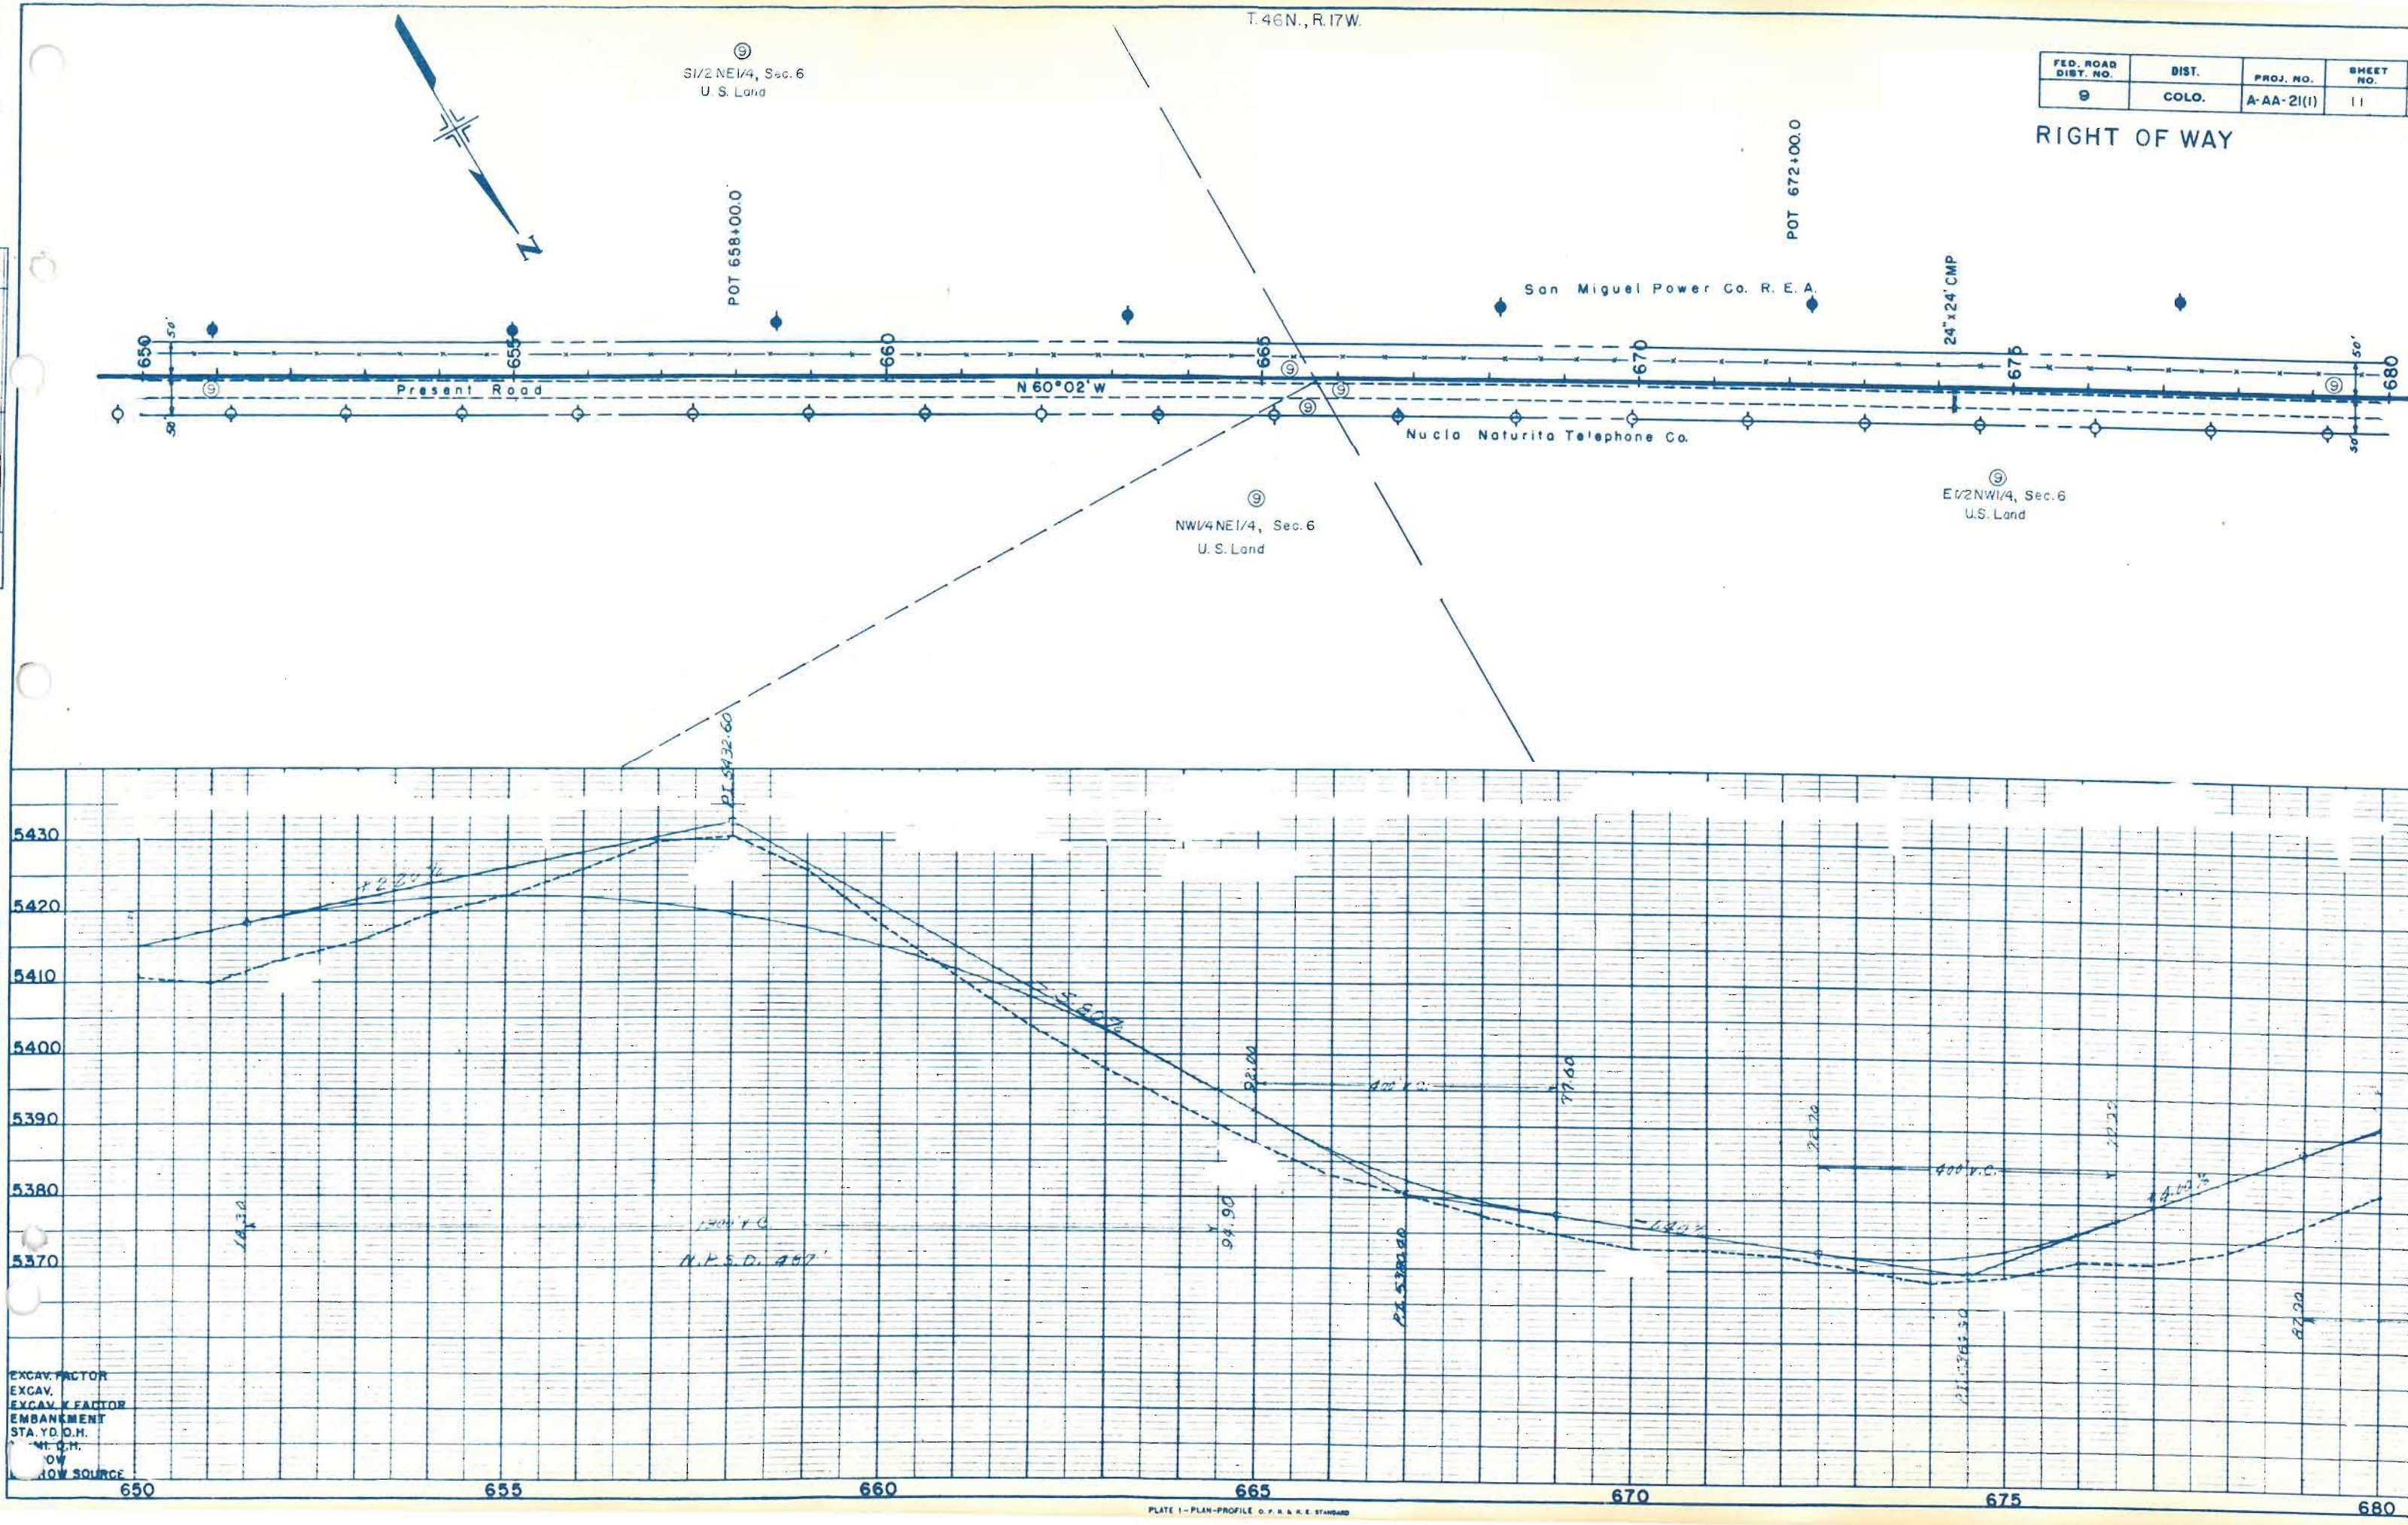

FED. ROAD DIST. NO.	DIST.	PROJ. NO.	SHEET NO.
9	COLO.	A-AA-21(1)	11

RIGHT OF WAY

ORIGINAL DEPARTMENT OF HIGHWAYS
FILE NO. 131
APR 1962



NOTE: BOOK NUMBER CHECKED
NO. 2832
STRUCTURE NOT SET BY CIVIL

NOTE: BOOK NUMBER CHECKED
NO. 2832
STRUCTURE NOT SET BY CIVIL

EXCAV. FACTOR
EXCAV. FACTOR
EXCAV. FACTOR
EMBANKMENT
STA. YD. O.H.
YD. ML. O.H.
CROW SOURCE

FED. ROAD DIST. NO.	DIST.	PROJ. NO.	SHEET NO.
9	COLO.	A-AA-21 (N)	14


RIGHT OF WAY

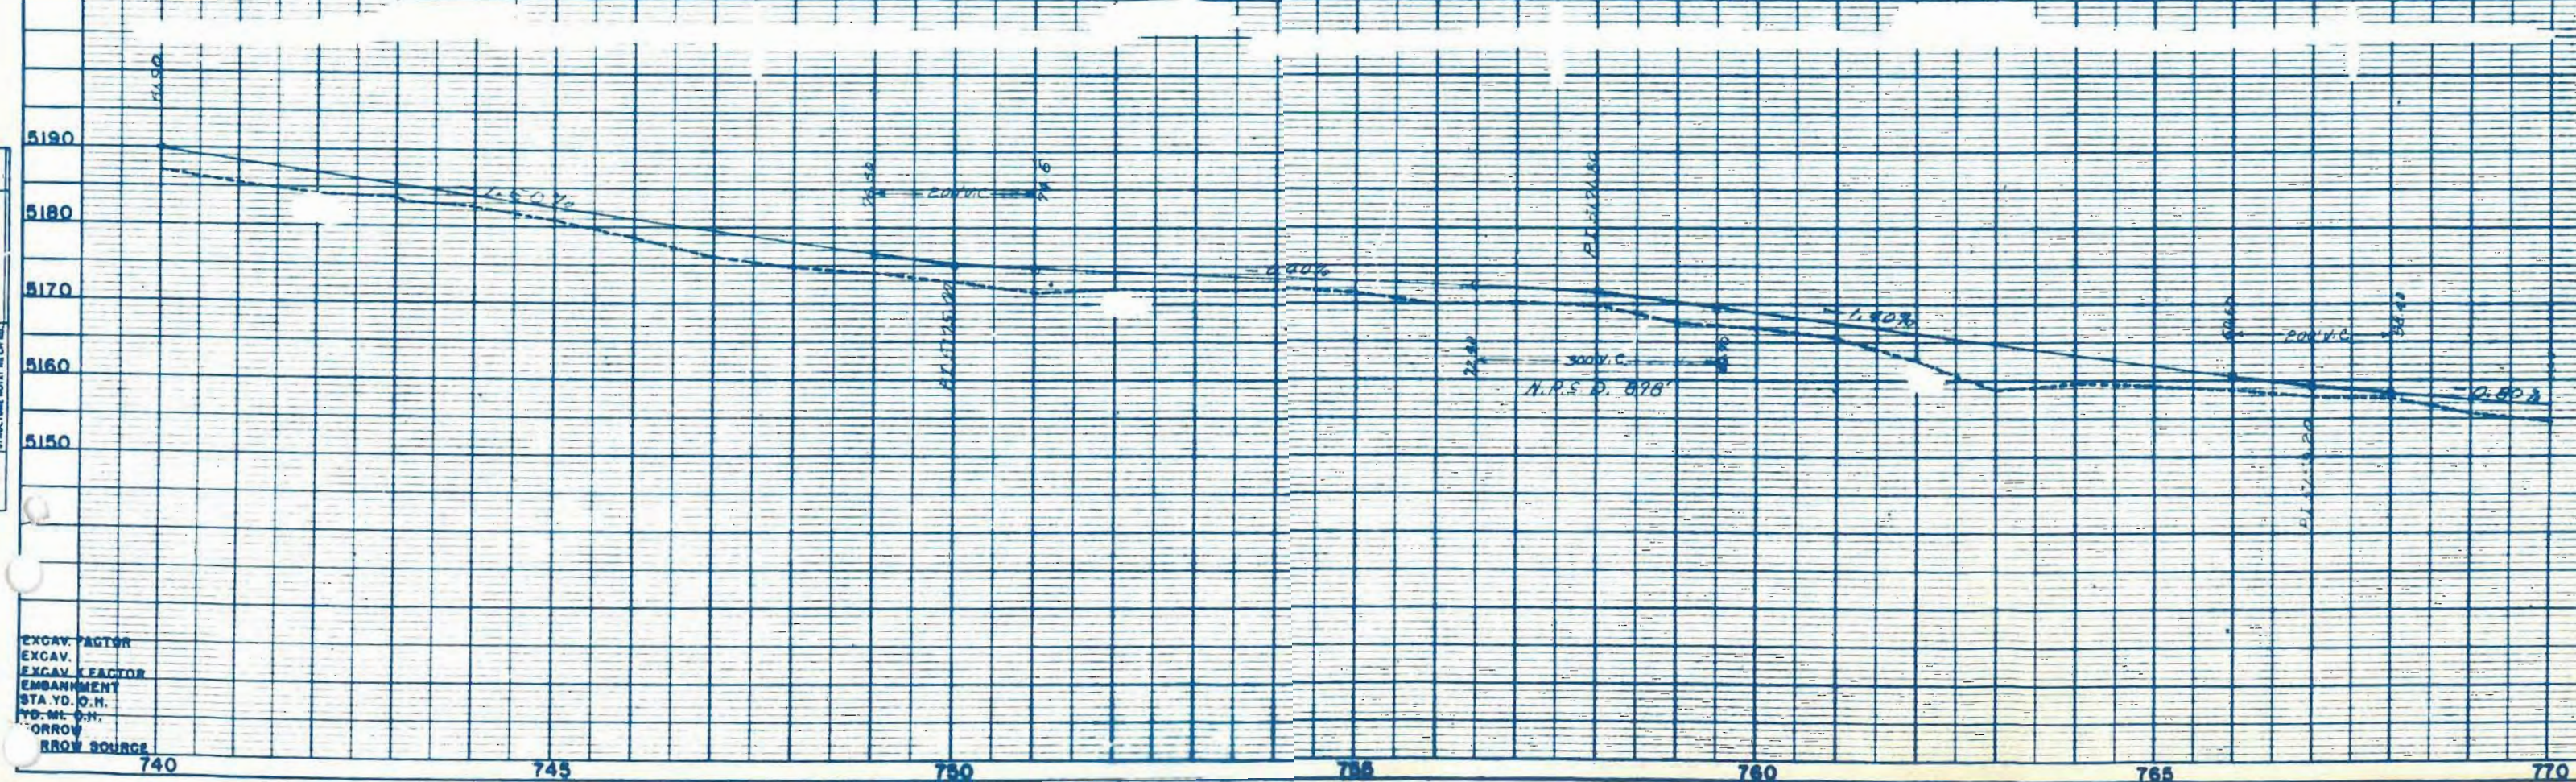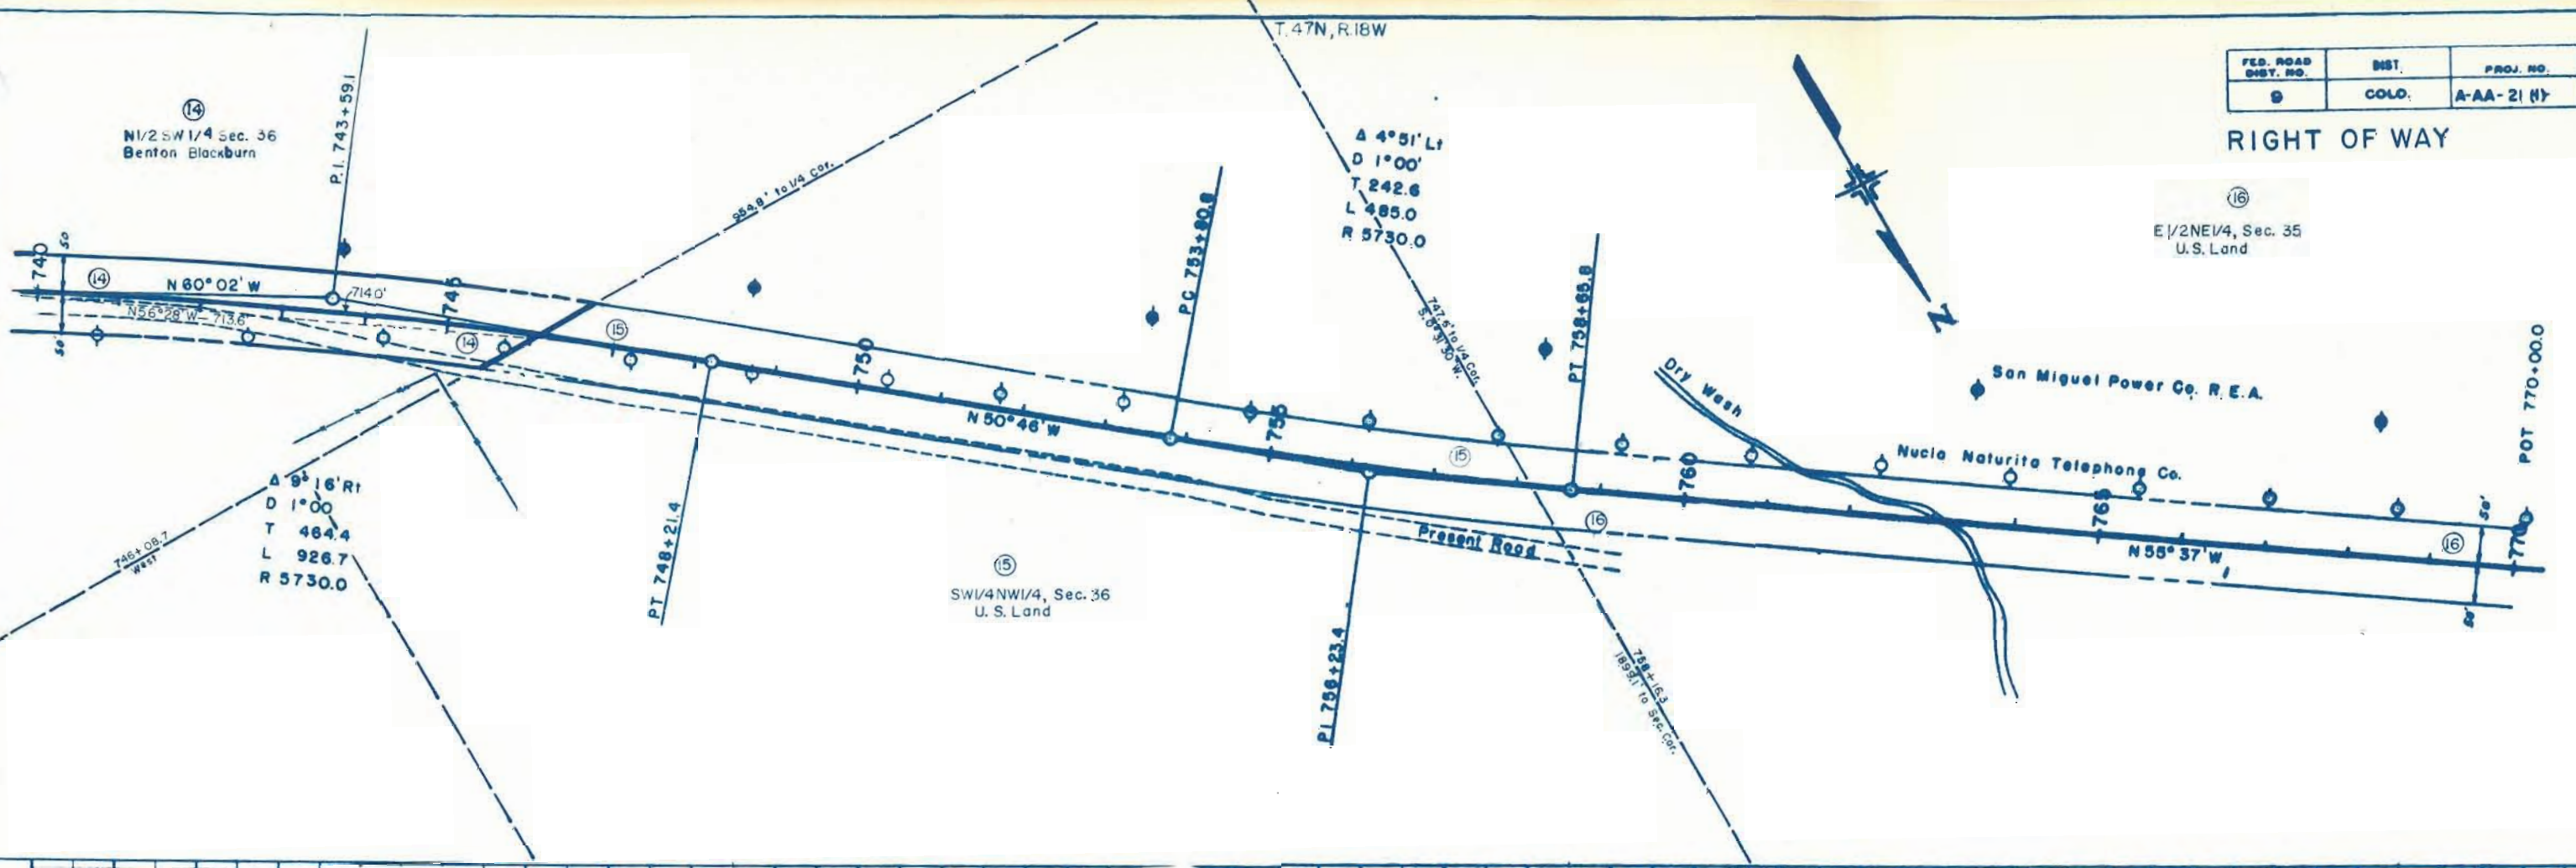

COLORADO DEPARTMENT OF HIGHWAYS
Form C.S.M. 134
April 1962

NOTED
NOTE BOOK ALIGNMENT CHECKED
NO. 123124

NO. 123124
STRUCTURE NOTED AS CHECKED

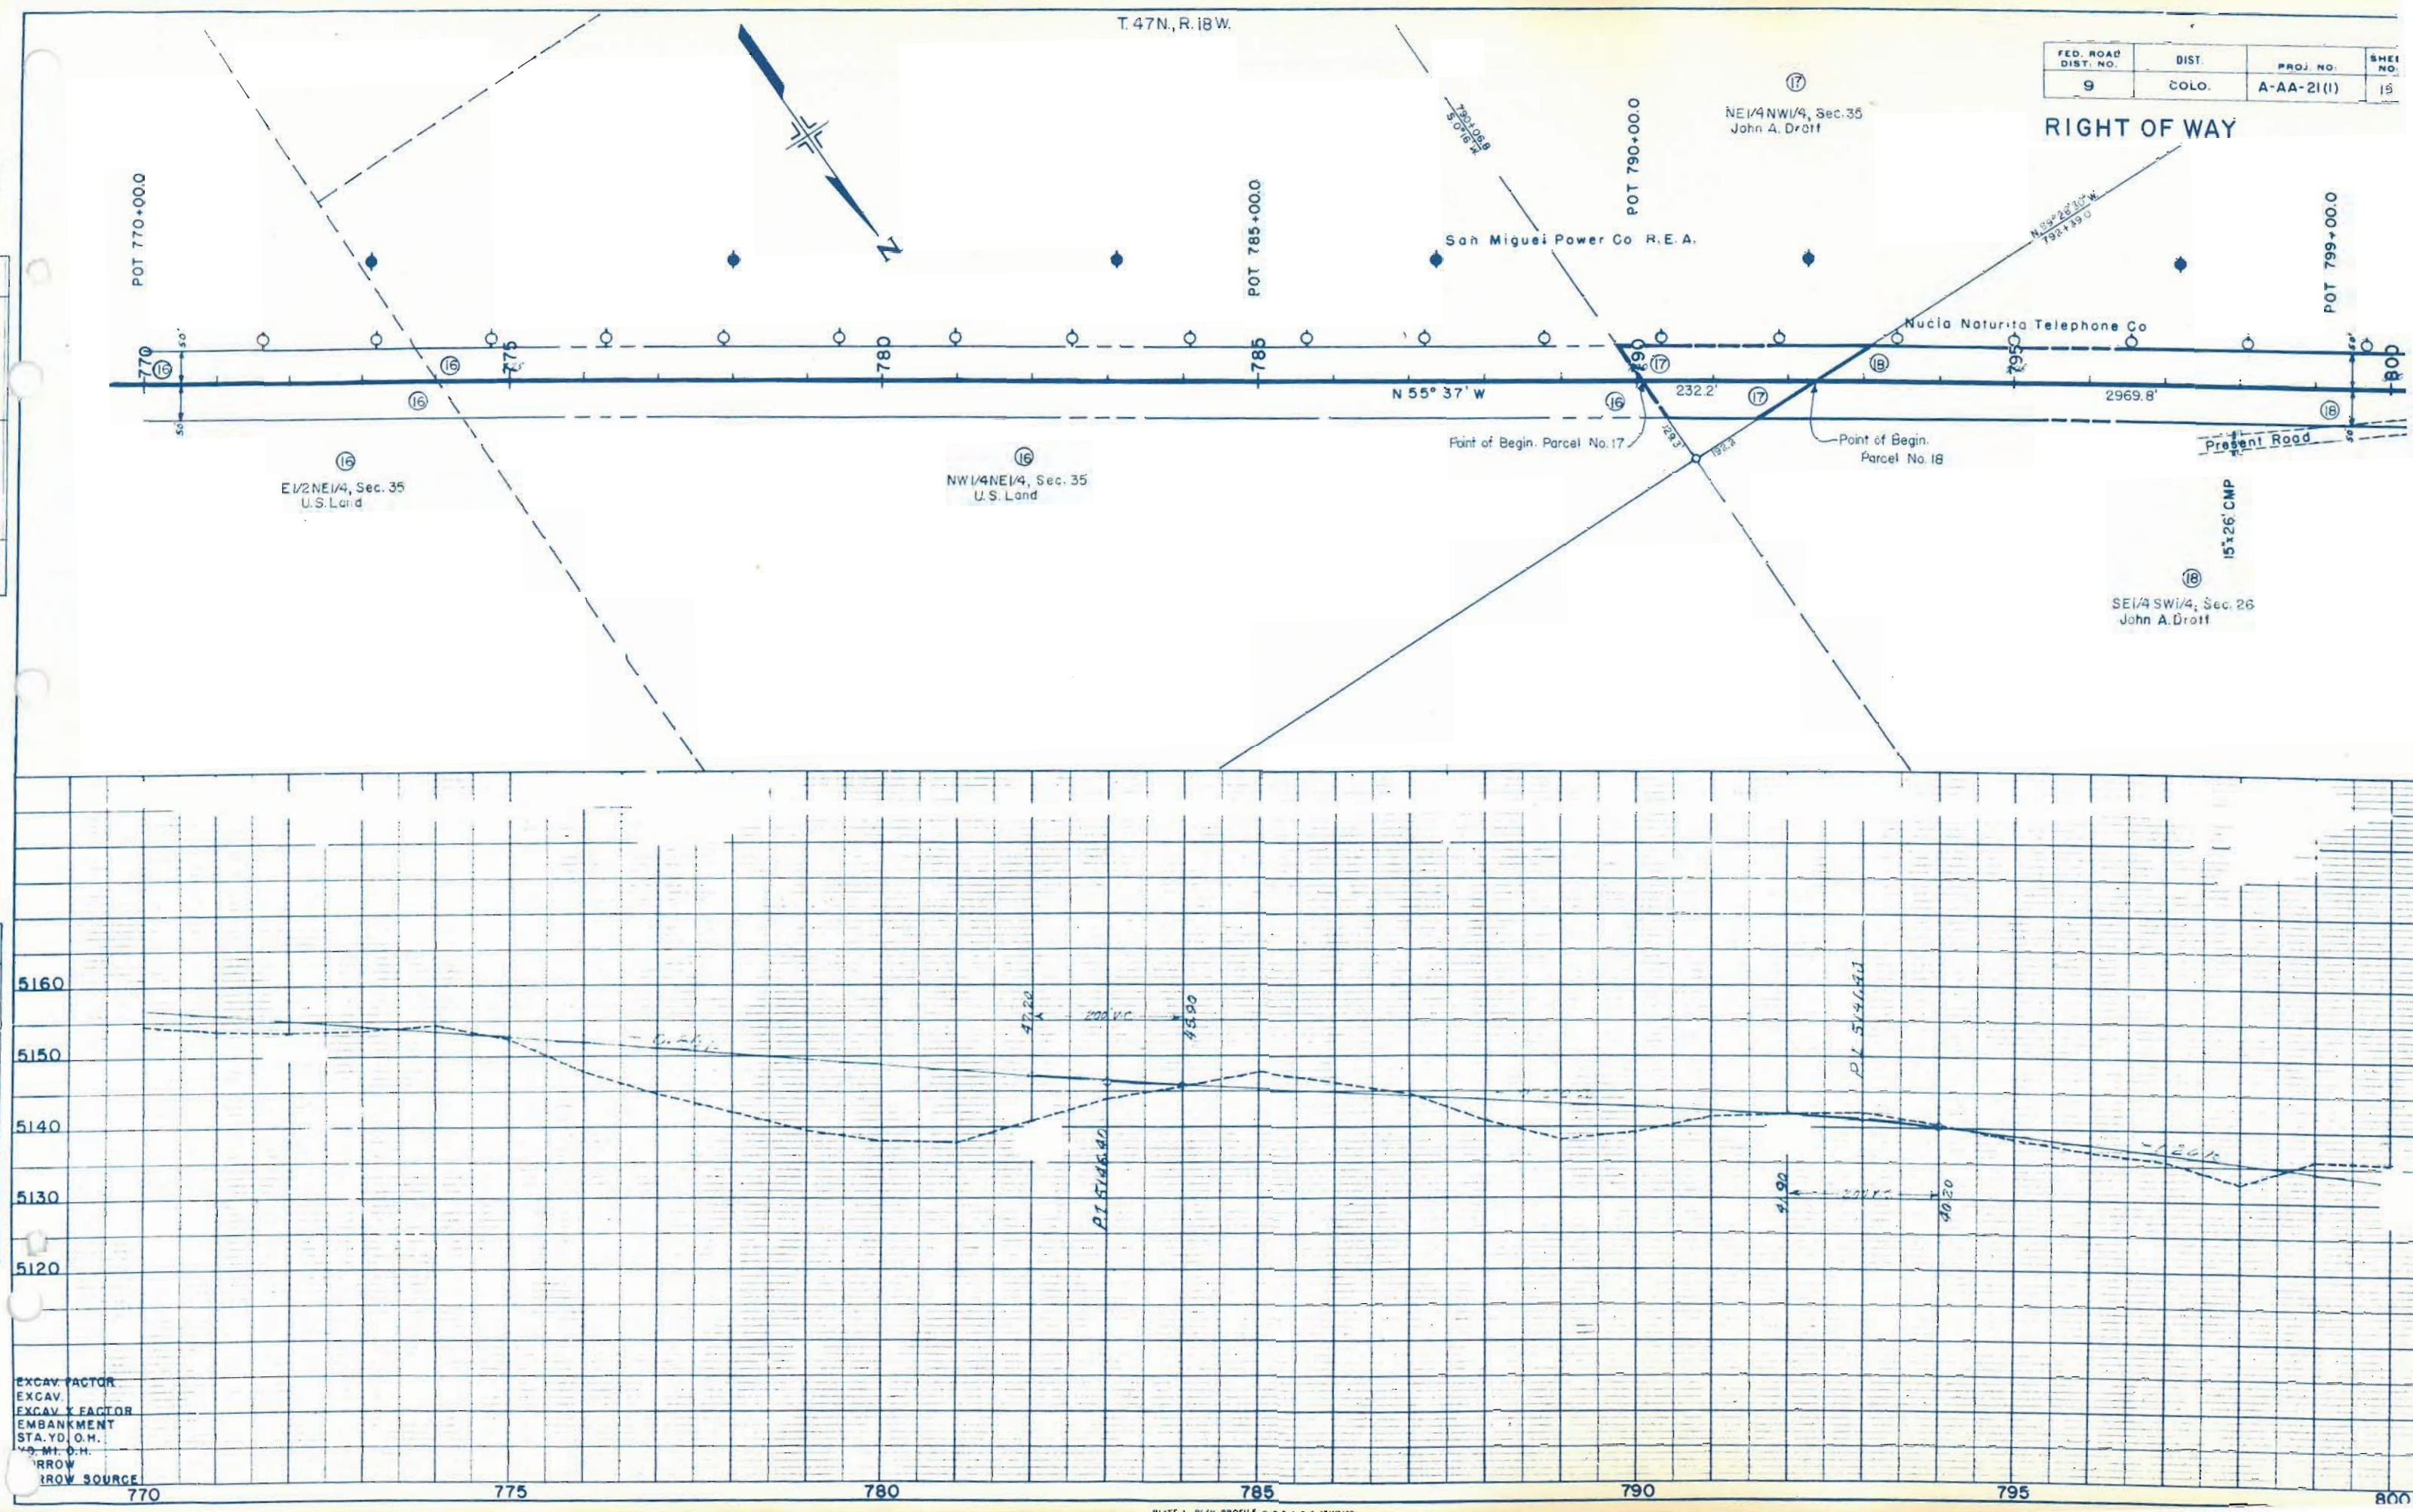


EXCAV. FACTOR
EXCAV.
EXCAV. FACTOR
EMBANKMENT
STA. YD. O.H.
V.S. M.T. O.H.
BORROW SOURCE


COLUMBIA DEPARTMENT OF HIGHWAYS
Form C.D.R. 134
April 1962

NOTED
NOTE BOOK ALIGNMENT CHECKED
BY J.E. BOWEN

NO. 12377
R.M. 3.10
STRUCTURE NOTE NOT CHECKED

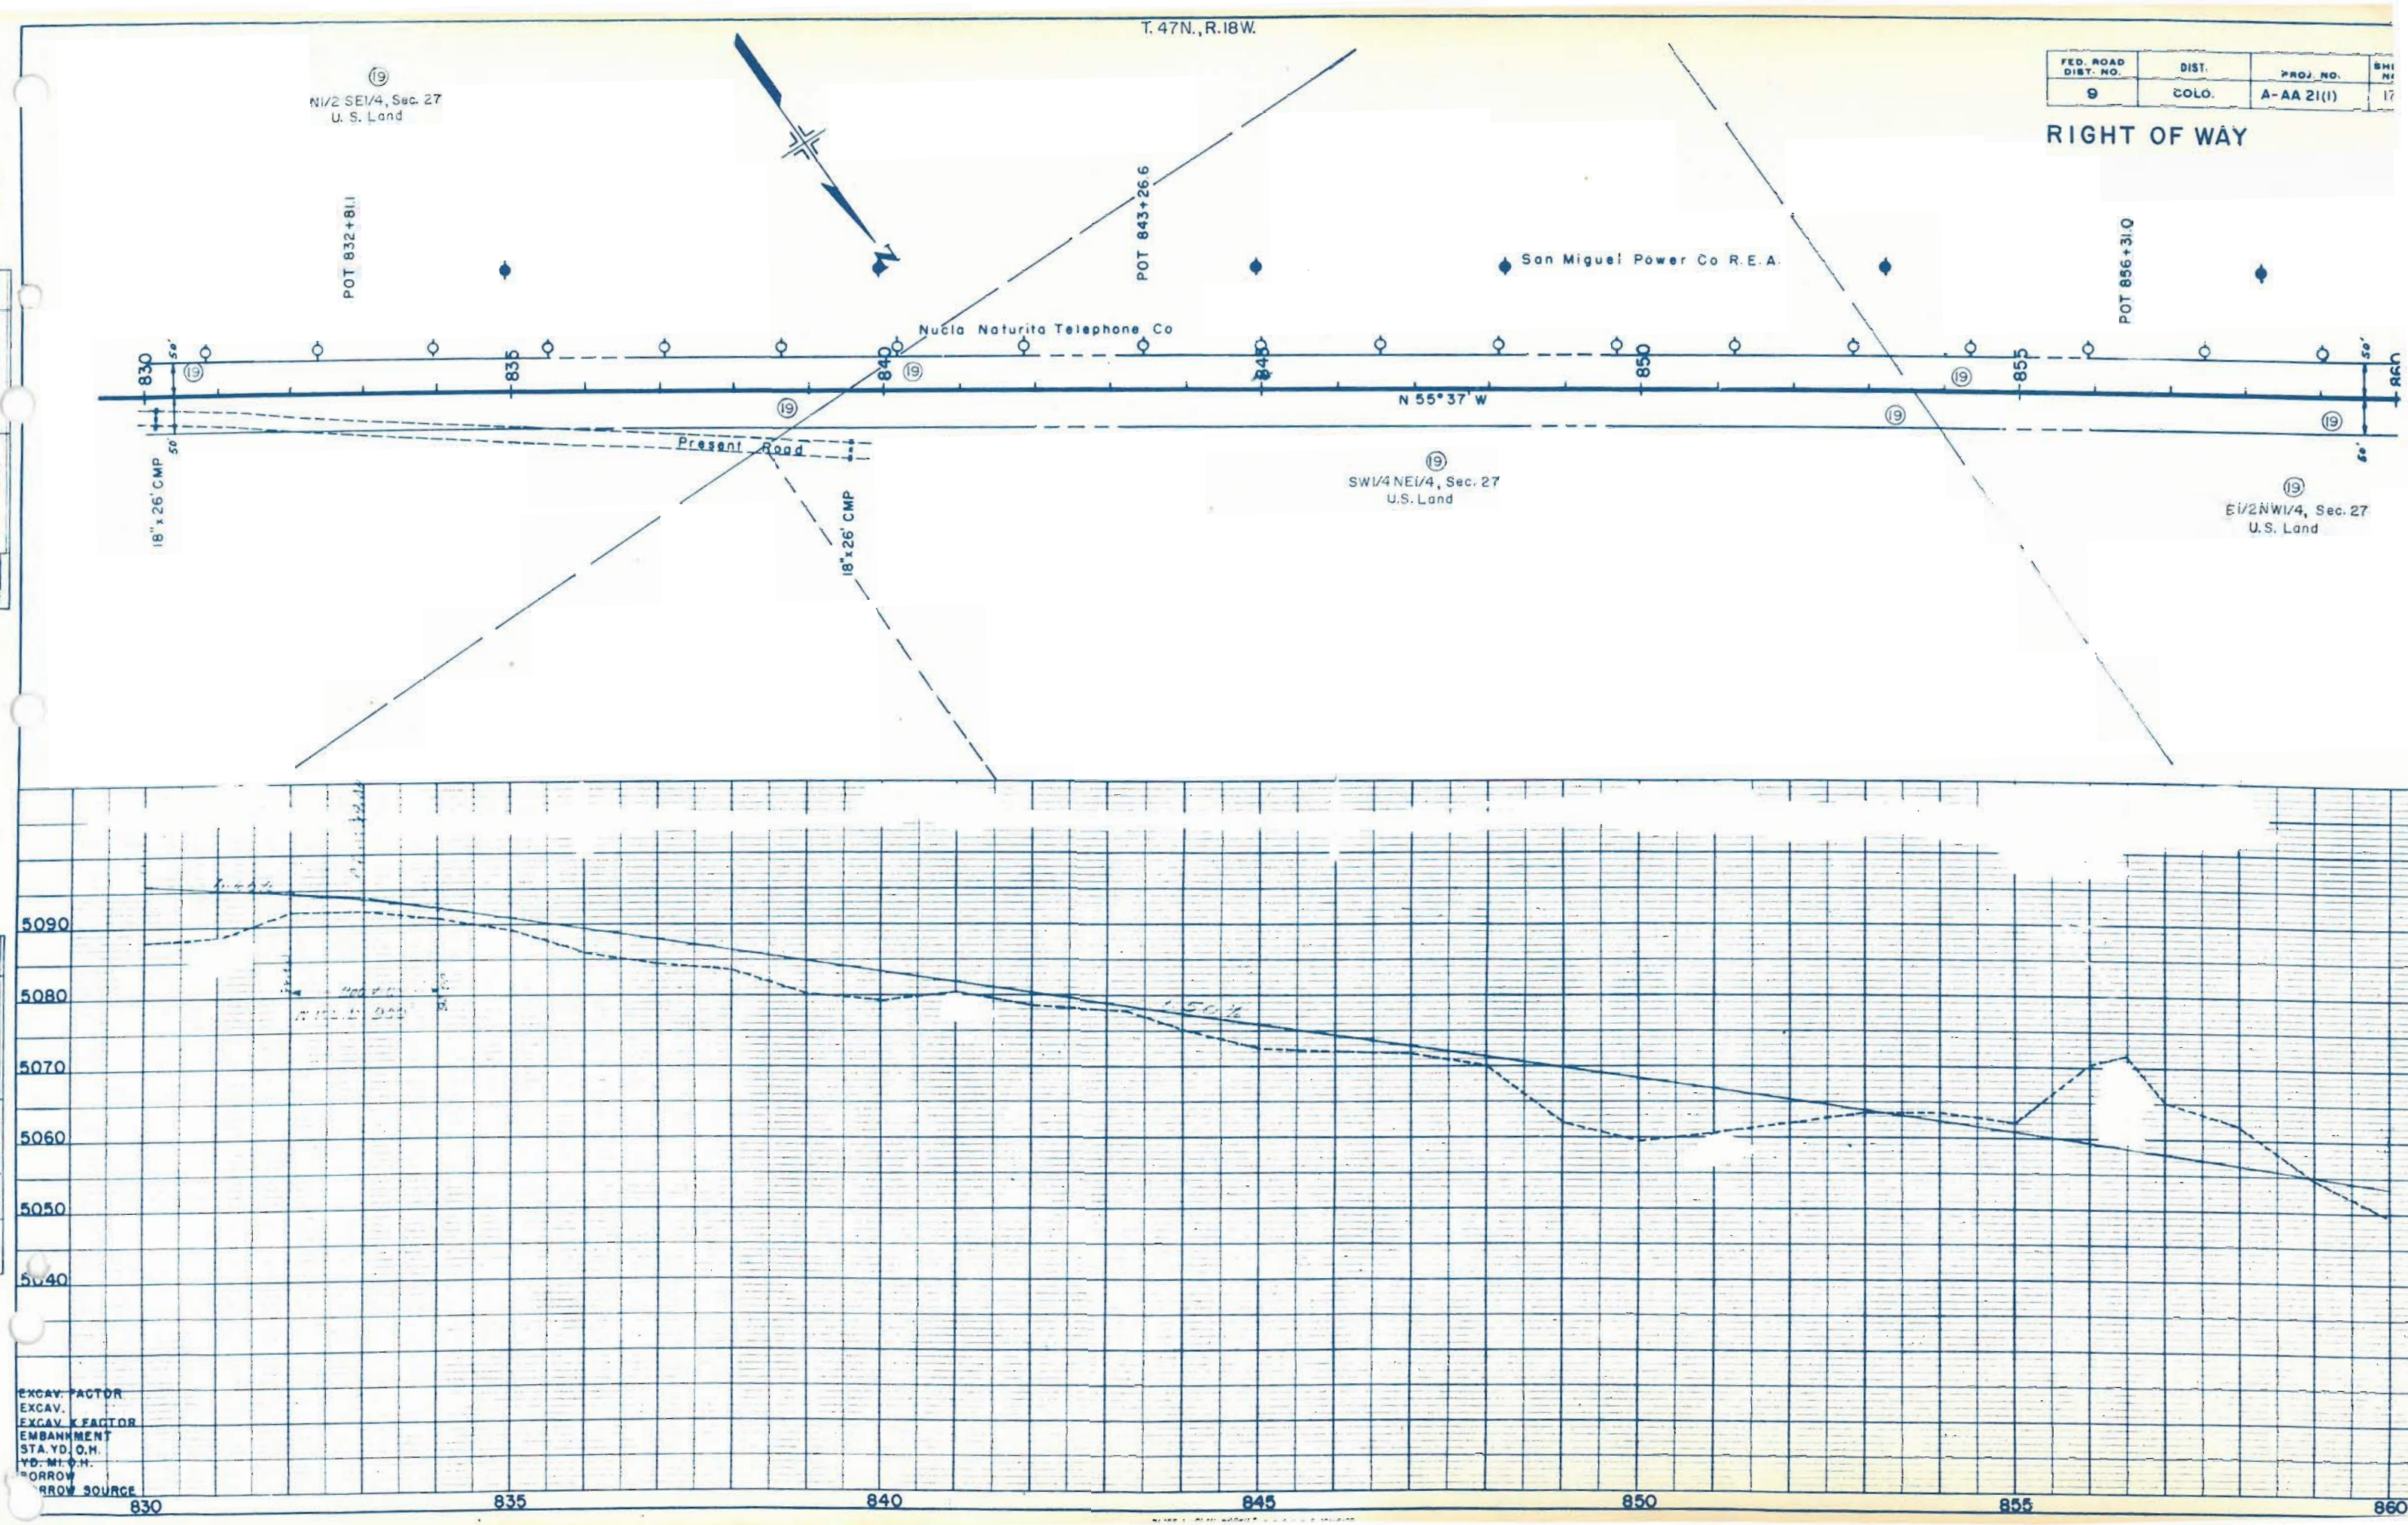

EXCAV. FACTOR
EXCAV.
EXCAV. FACTOR
EMBANKMENT
STA. YD. O.H.
YD. MI. O.H.
BORROW SOURCE

 

T.47 N., R.18 W.


Rev. 12-17-56 T.L.K. (Parcel 22)

FED. ROAD DIST. NO.	DIST.	PROJ. NO.
9	COLO.	A-AA 21(1)

RIGHT OF WA



SE1/4 SW1/4, Sec. 21
Earl Wilcox Jr.

29° 04' L
1° 00'
1485.4'
2908.7'
5730.0'

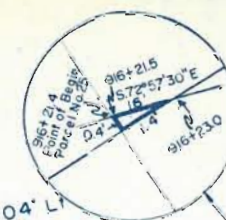

SW1/4 SE1/4, Sec. 21
U.S. Land

SE1/4 SE1/4, Sec. 21
Otho S. Ayers and
Wayne Eades

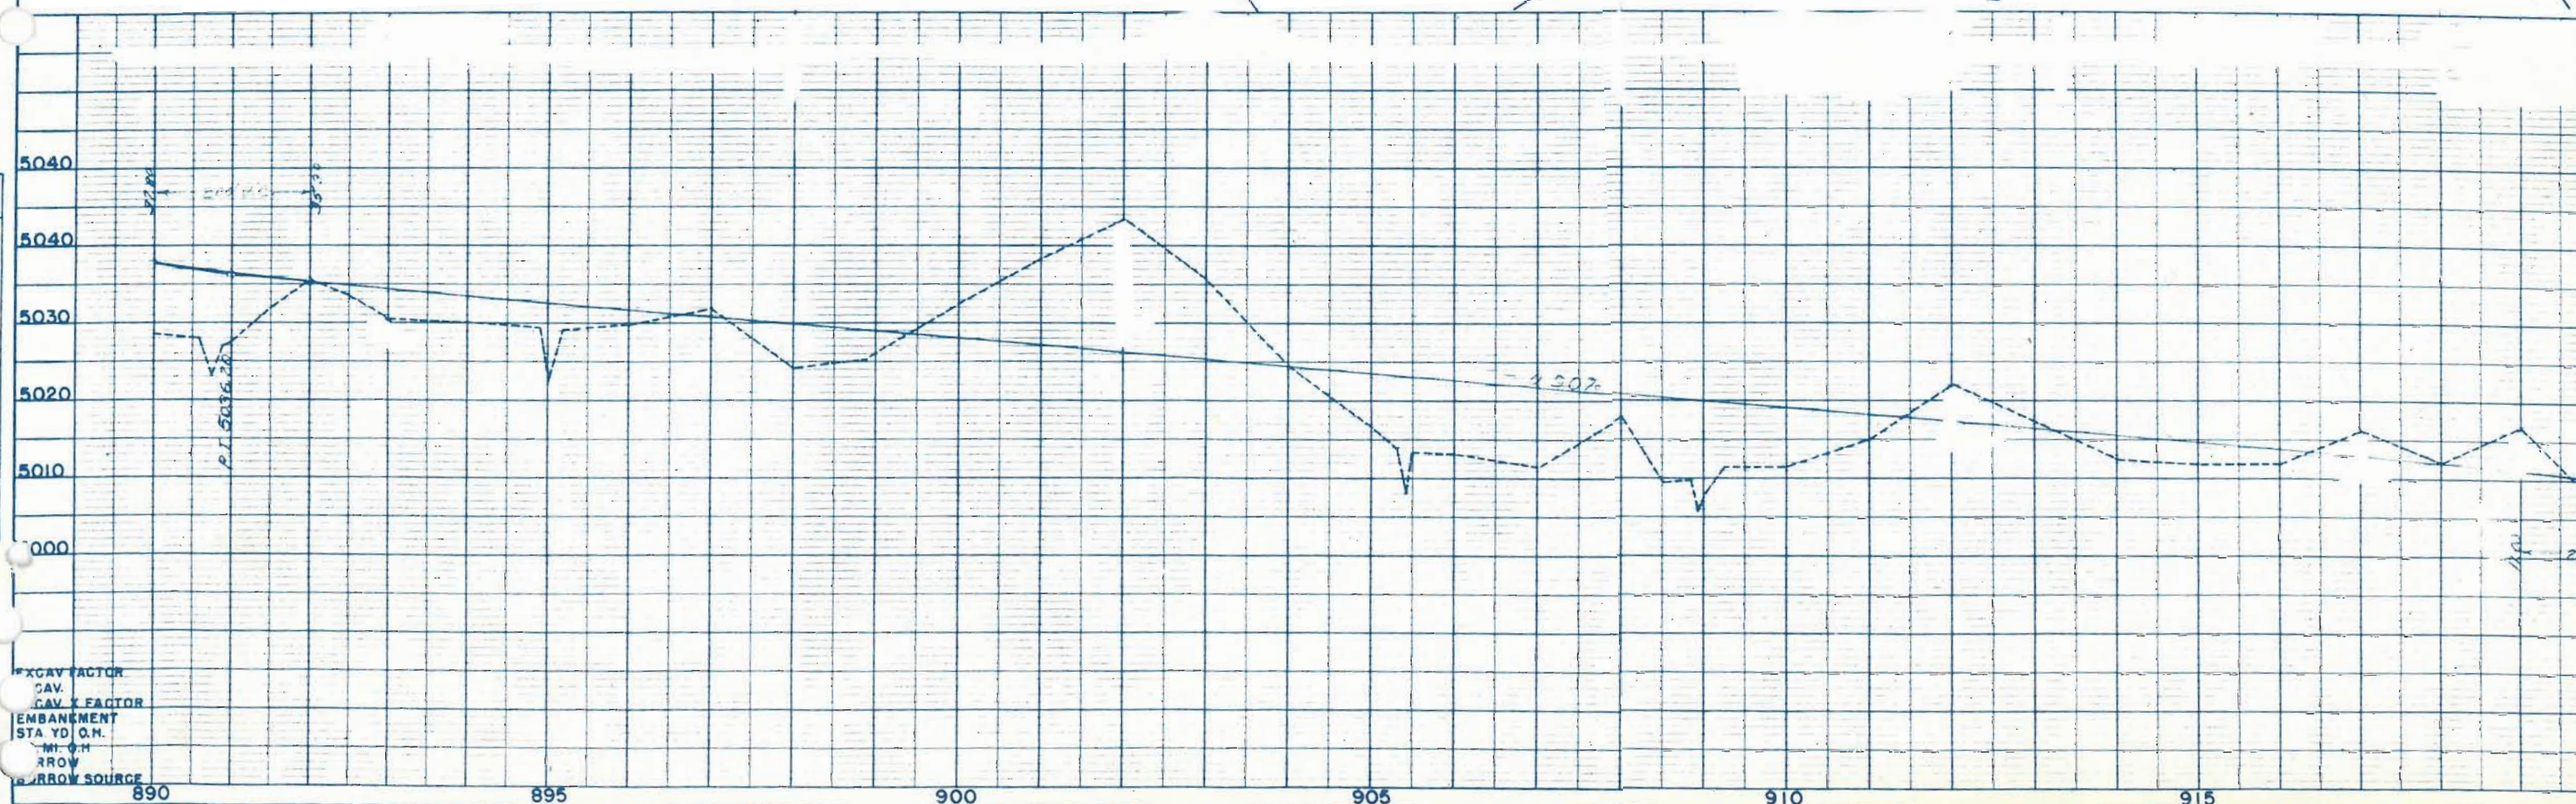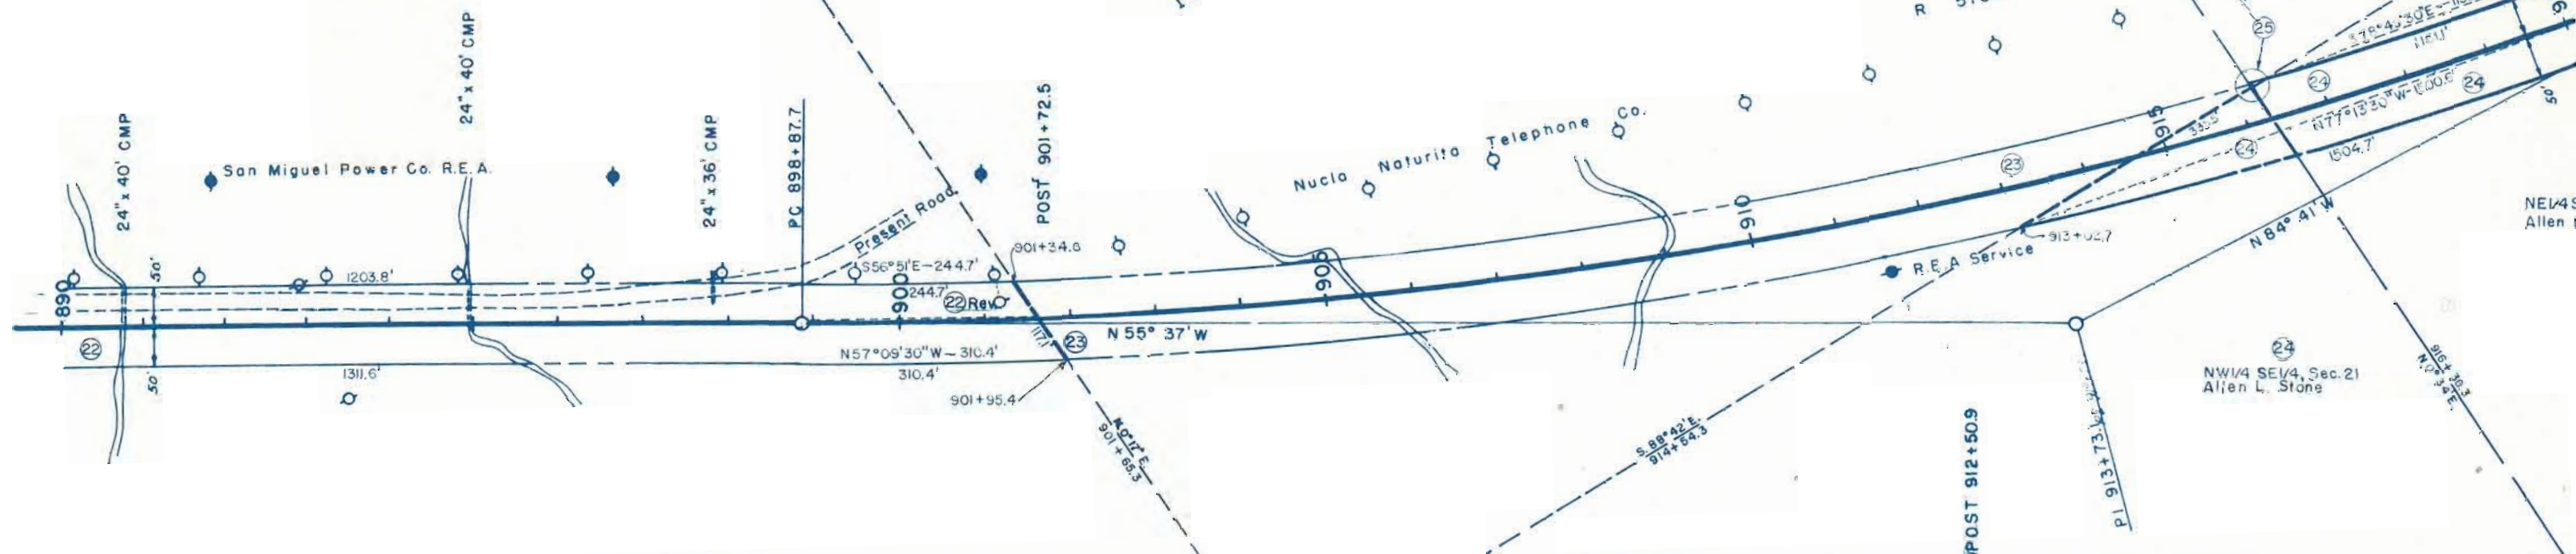

EXCAV. FACTOR
CAV.
CAV. X FACTOR
EMBANKMENT
STA YD. O.H.
M. O.H.
ARROW
BORROW SOURCE

COLUMBIAN DEPARTMENT OF HIGHWAYS
Form C.B. 134
April 1962

1. UNIT
2. SURVEYED
3. PLOTTED
4. CHECKED
5. NOTE BOOK
6. NO. 285
7. NO. 285
8. NO. 285
9. NO. 285
10. NO. 285



NOTE BOOK GRADES CHECKED
NO. 285
STRUCTURE NOT AT 100' OF ROAD

AV. FACTOR
EXCAV.
EXCAV. X FACTOR
EMBANKMENT
V.D.O.M.
M.C.H.
BORROW
BORROW SOURCE

T.47, R.18W.

FED. ROAD DIST. NO.	DIST.	PROJ. NO.	SHEET NO.
9	COLO.	A-AA 21(1)	20


RIGHT OF WAY

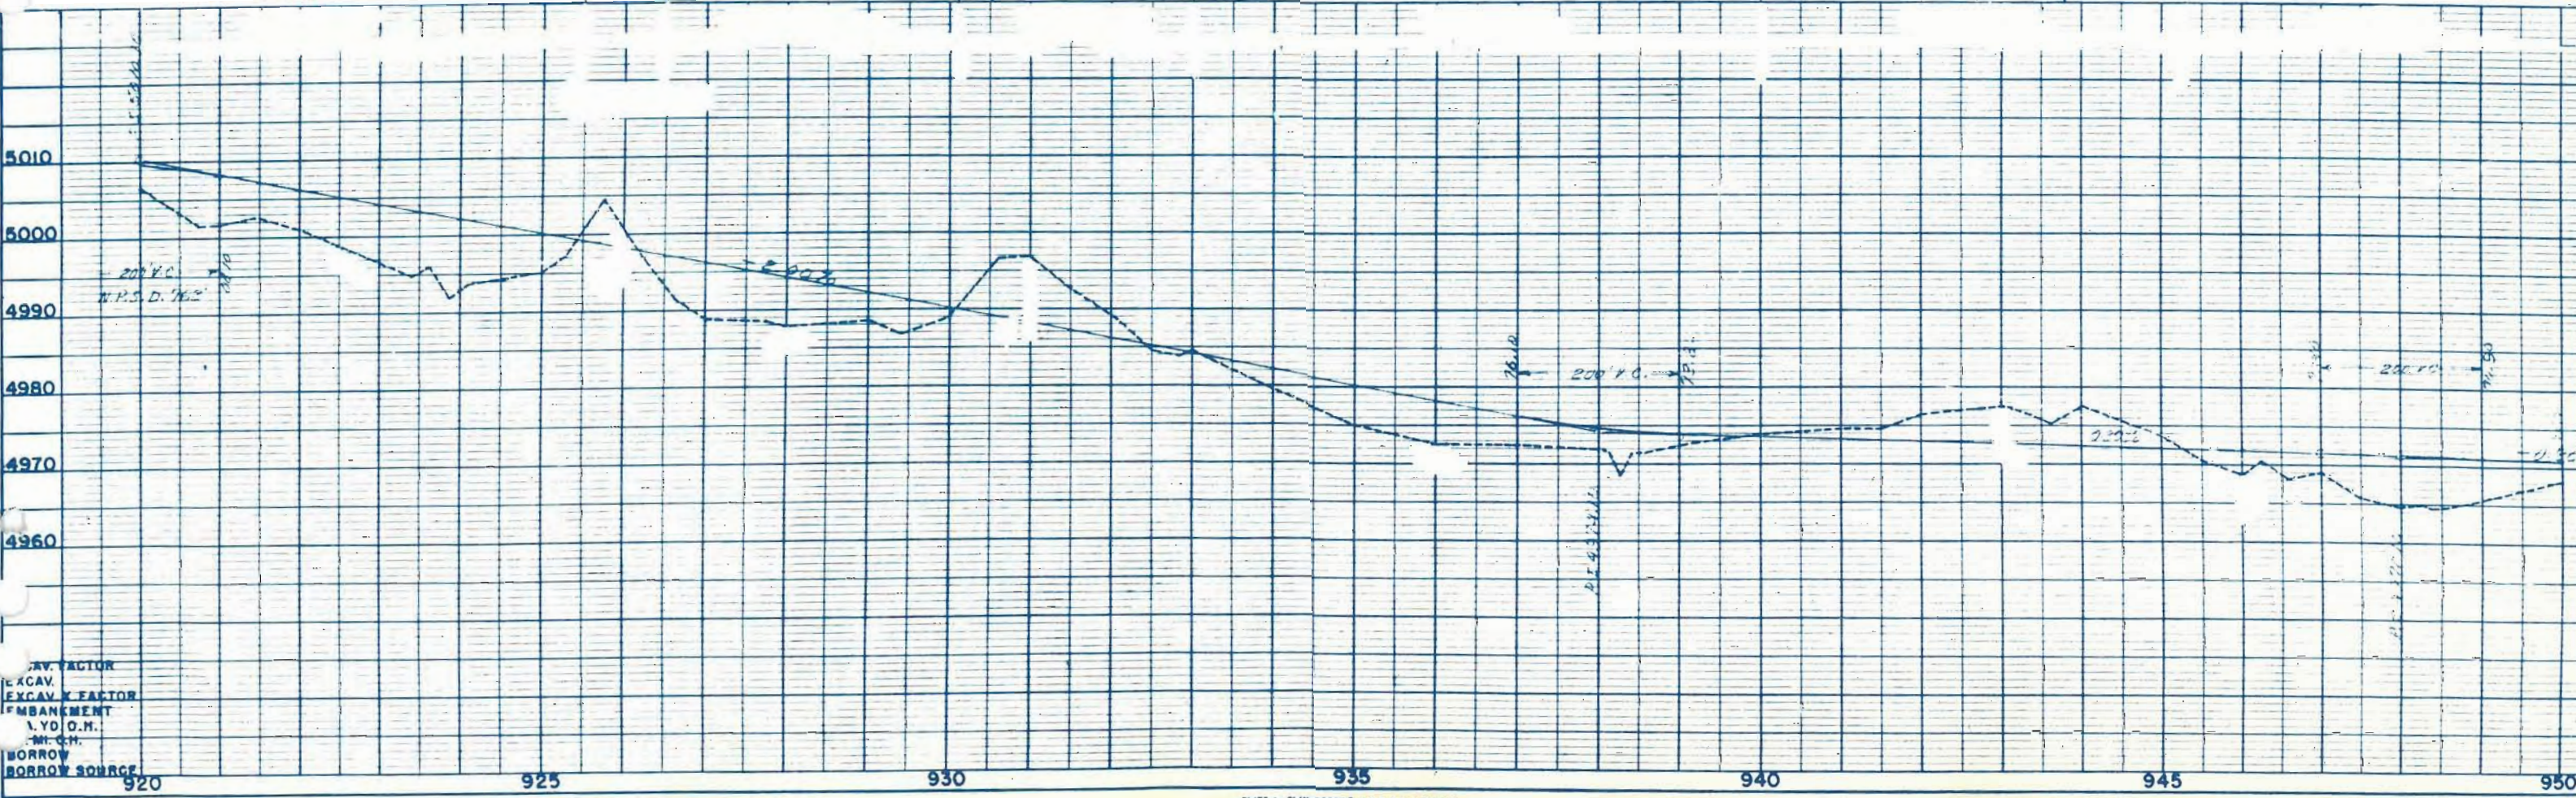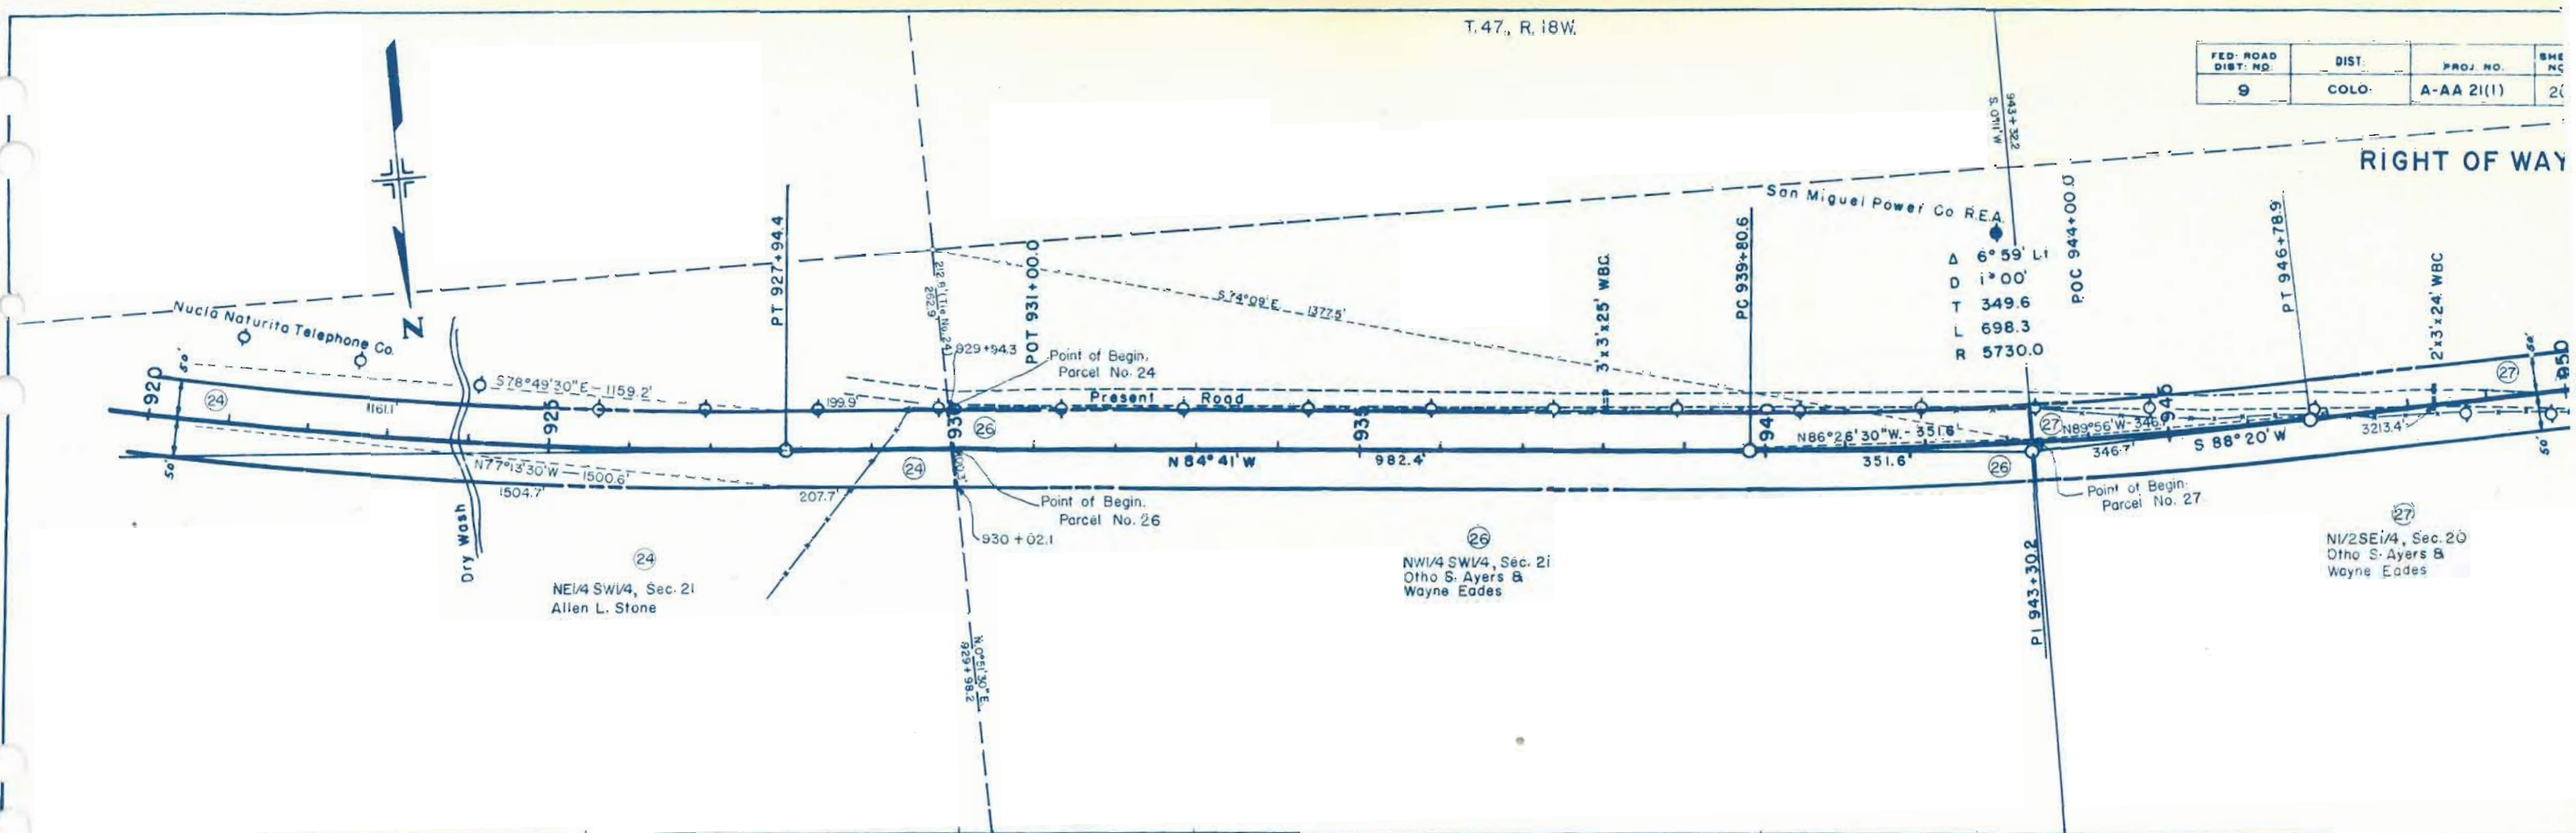

COLORADO DEPARTMENT OF HIGHWAYS
Form 608 11A
April 1962

NOTE: BOOK ALGAMANT CHECKED
NO. 151228

NOTE: BOOK ALGAMANT CHECKED
NO. 151228

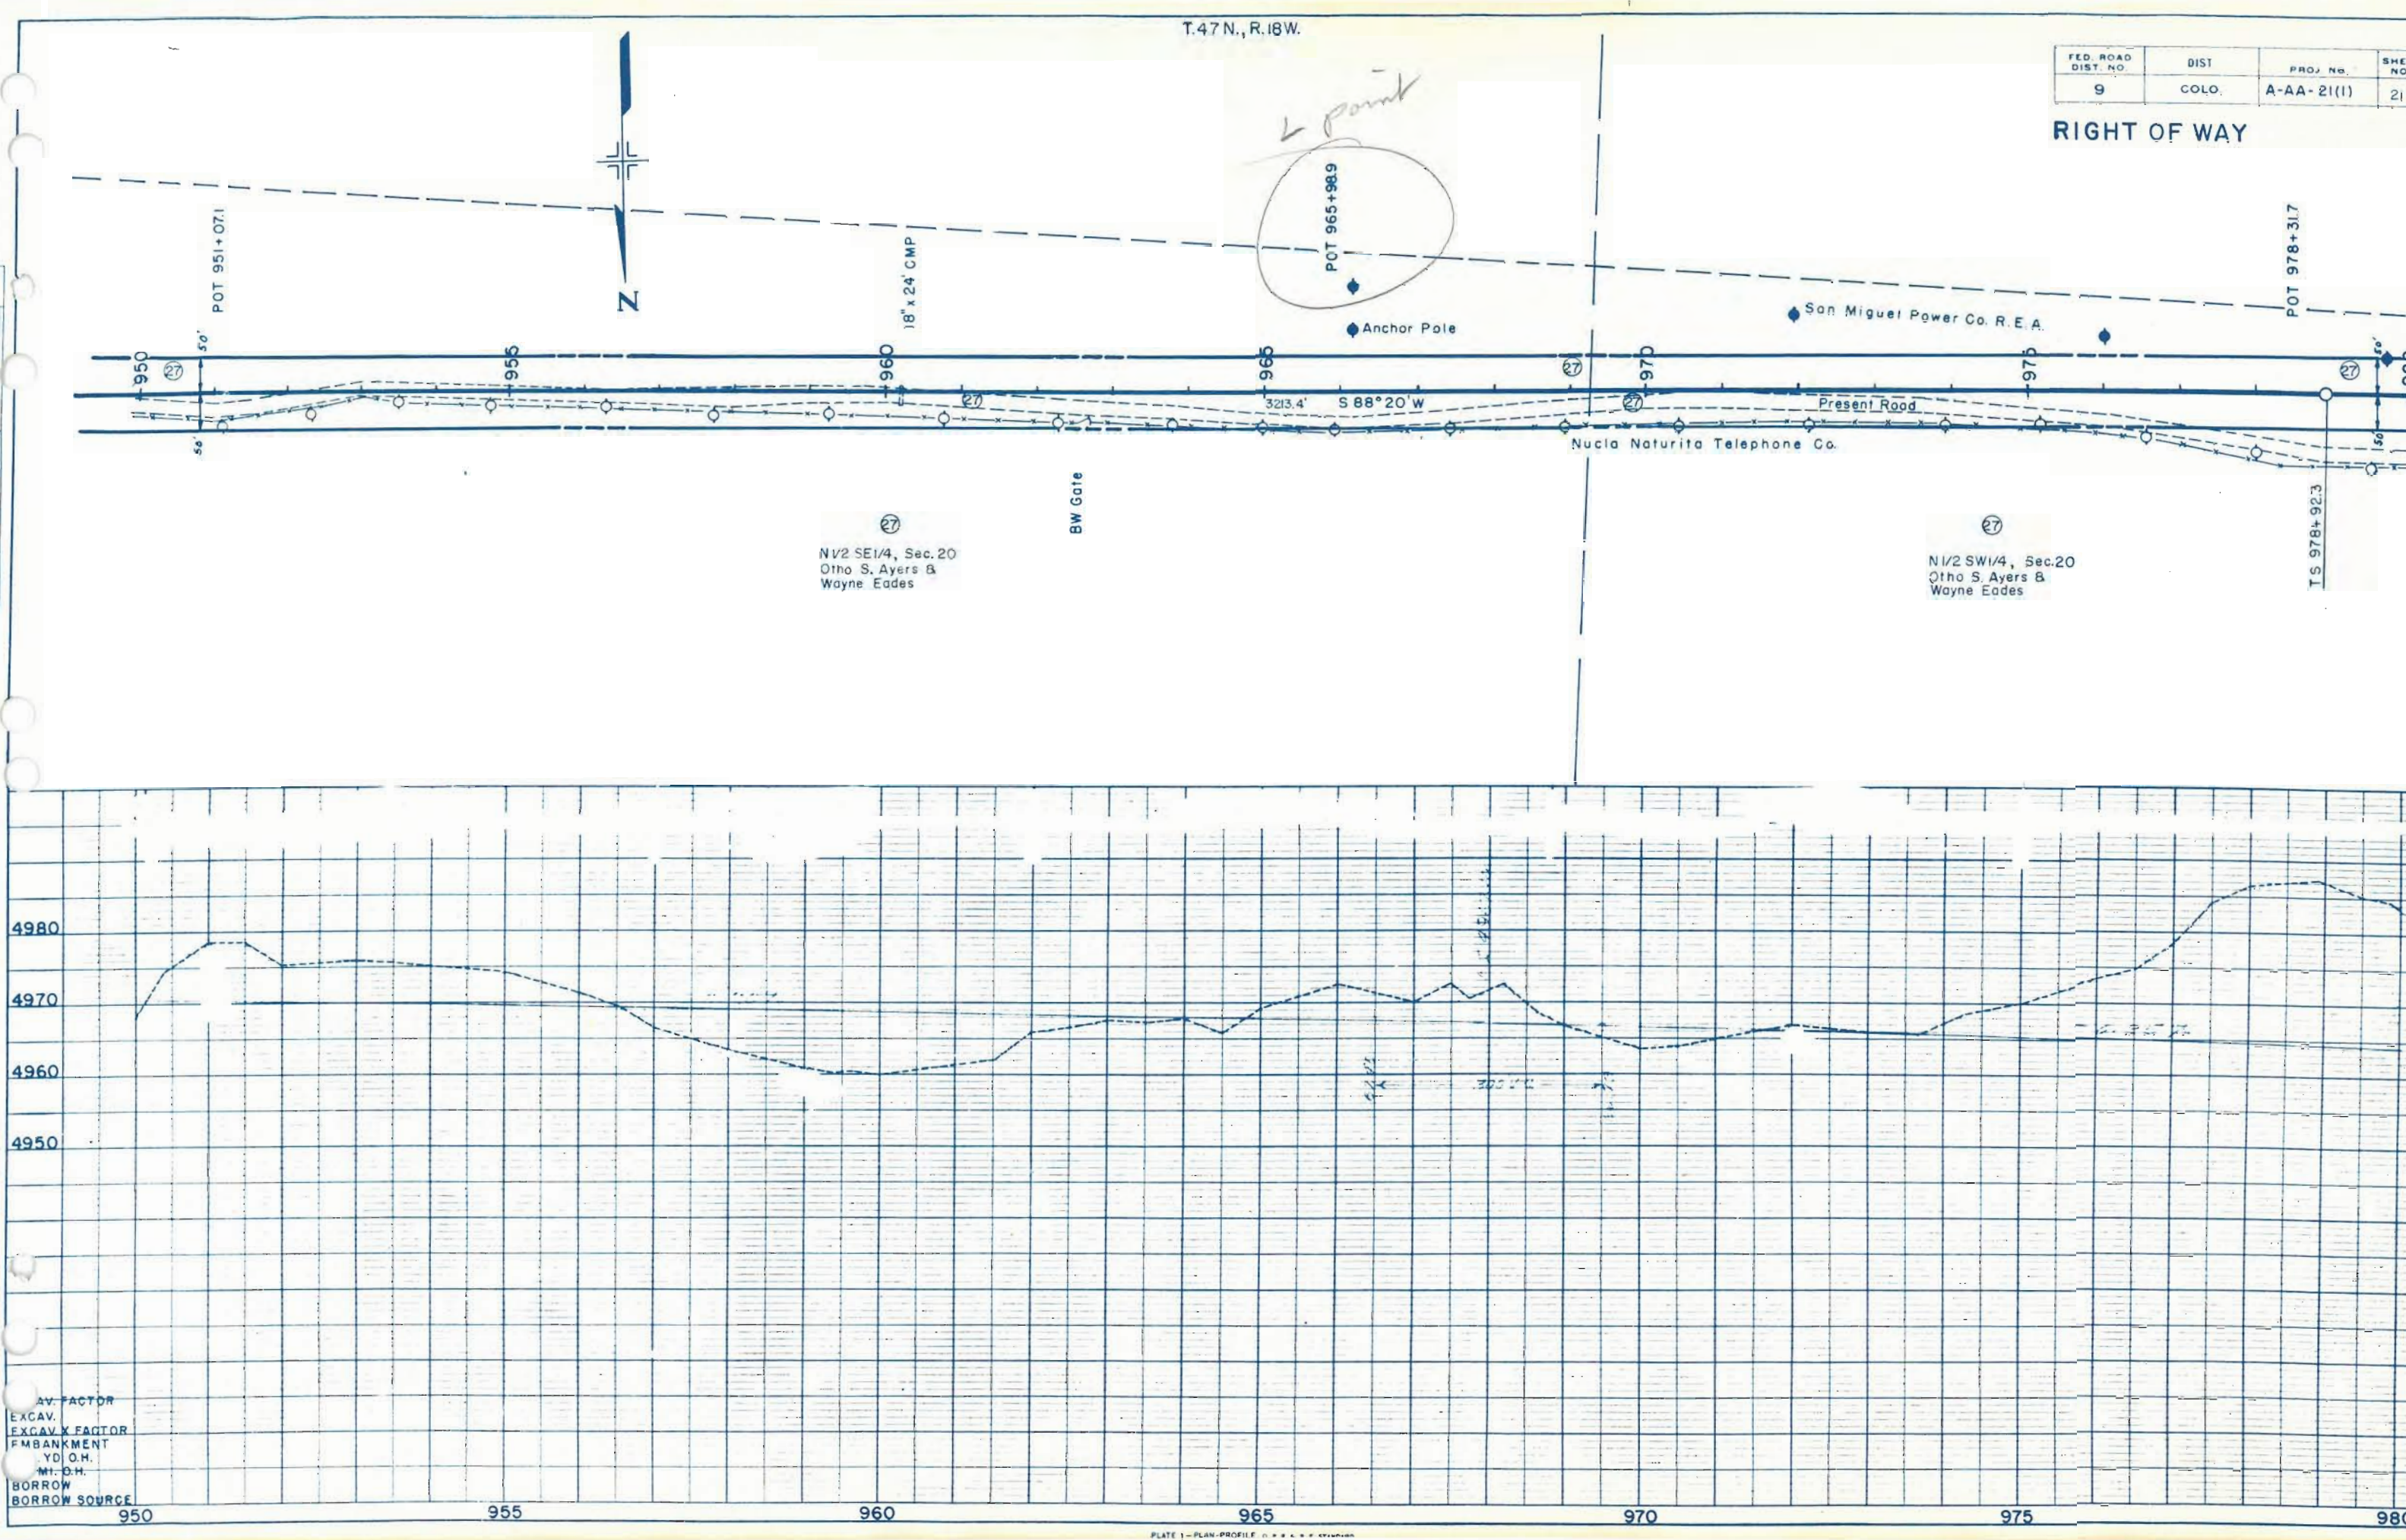

CALCULATED IMPACT OF IMPROVEMENTS
NEW CEN. OF
RT. OF WAY CHECKED
NO. 123456

NOTE: BOOK
ALIGNED CHECKED
NO. 123456

NOTE: BOOK
STRUCTURE NOTED AS CHD.
NO. 123456



IV FACTOR
EXCAV. FACTOR
EMBANKMENT
YD.O.H.
ST. P.H.
BORROW SOURCE

T. 47N., R. 18W.

FED. ROAD DIST. NO.	DIST.	PROJ. NO.	SHEET NO.
9	COLO.	A-AA-21(1)	22

RIGHT OF WAY

No Work Section
Sta 986+24.1 to Sta 987+52.4

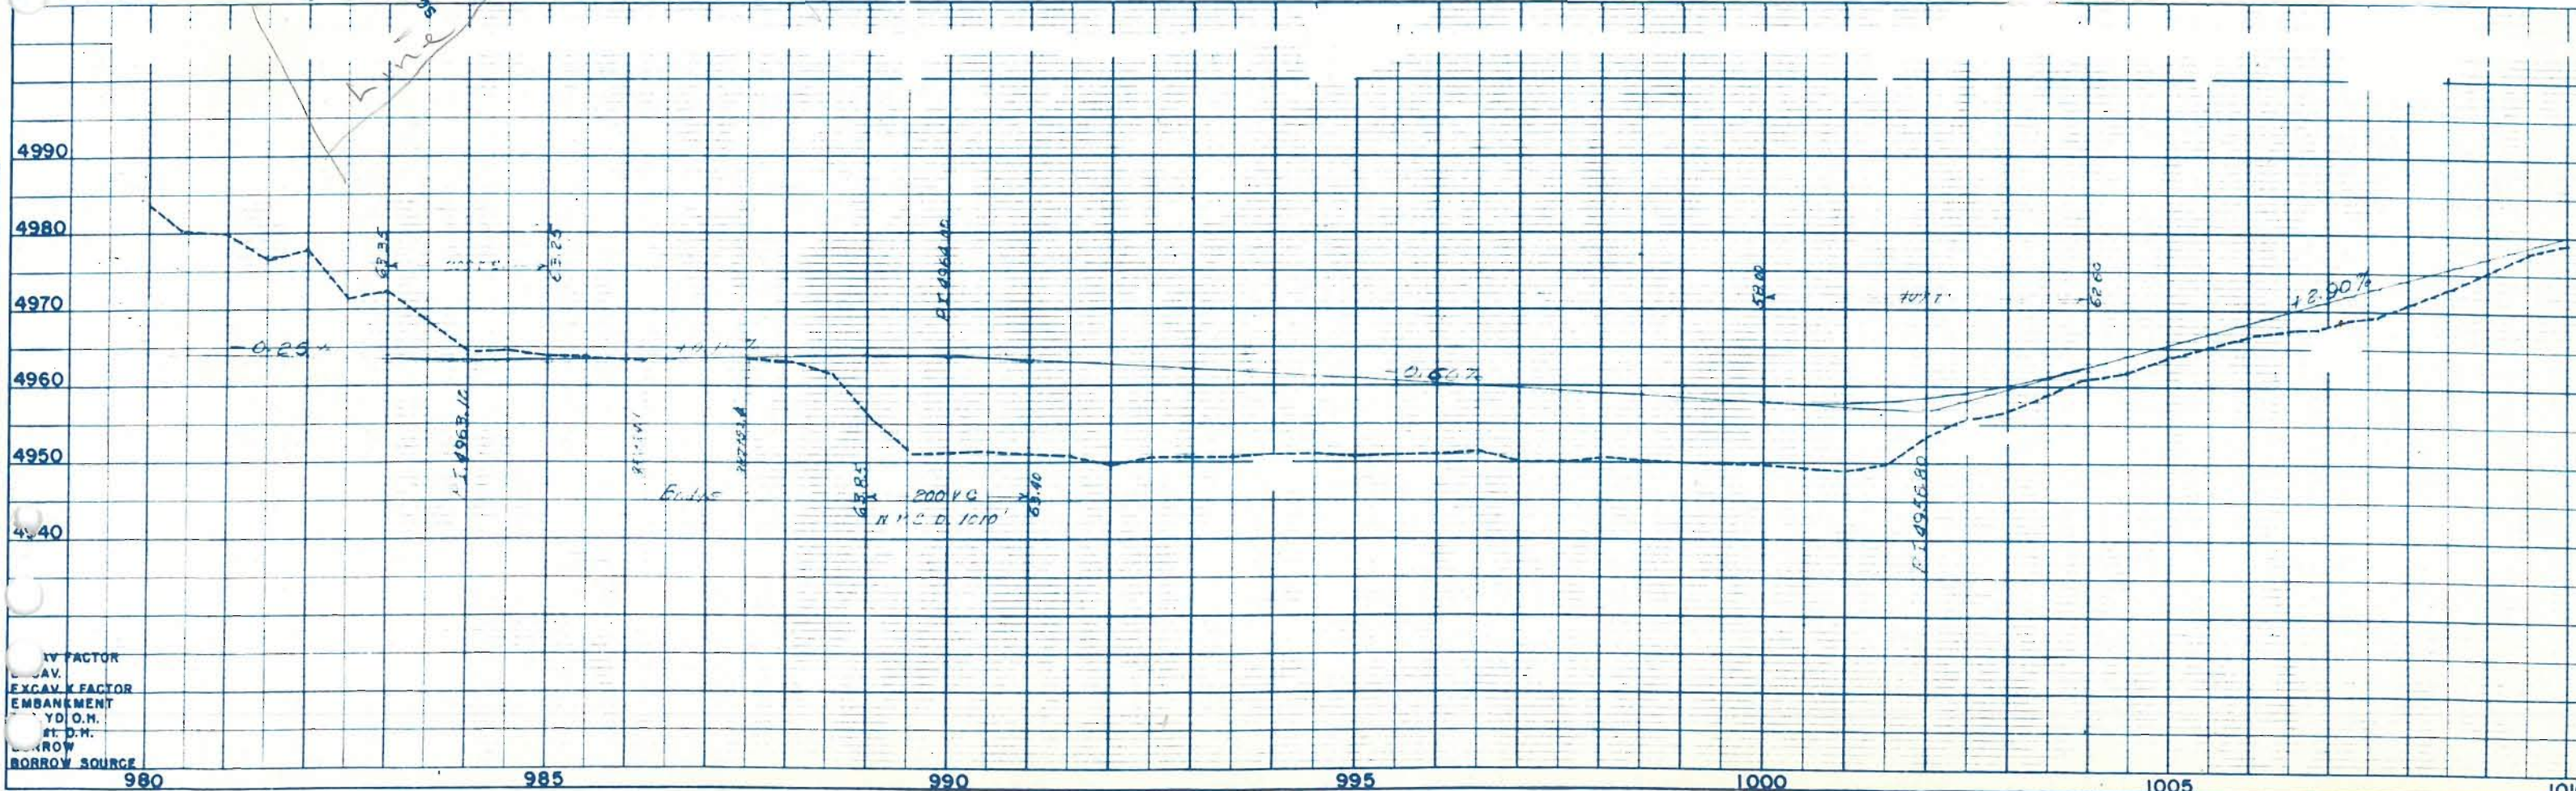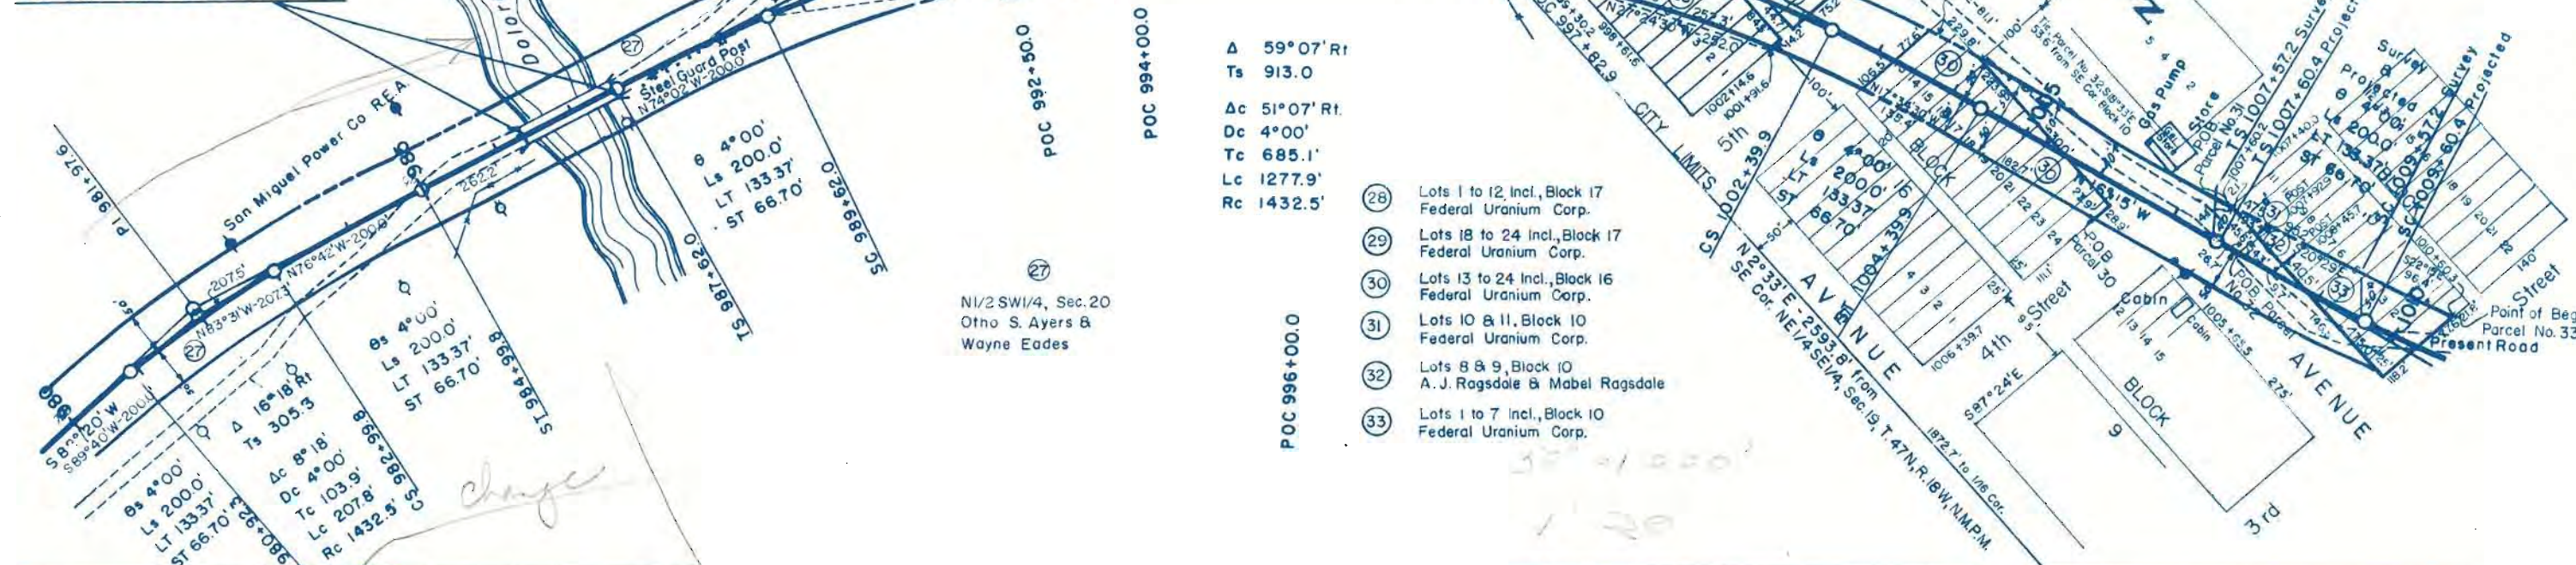

- (34) Lots 7 to 11, Incl. Block 7
Federal Uranium Corp.
- (35) Lots 12 to 14, Incl. Block 7
Federal Uranium Corp.
- (36) Lots 15 to 18 Incl. Block 7
Clark Warden
- (37) Lot 37, Block 7
Clark Warden
- (38) Lots 19 to 22 Incl. Block 7
Federal Uranium Corp.



- (39) Lots 5 to 11 Incl. Block 3
A.E. Riddle.
- (40) Lots 14 to 18 Incl. Block 3
Anna E. Bell.
- (41) Lots 19 to 22 Incl. Block 3
A.E. Riddle.
- (42) Lot 1, Block 4
Mrs V.A. Ayers

T.47N., R.18W.

FED. ROAD DIST. NO.	DIST.	PROJ. NO.	SHEET NO.
9	COLO.	A-AA-21(i)	2

Rev. 12-17-56 T
(Parcel 43)

RIGHT OF WAY

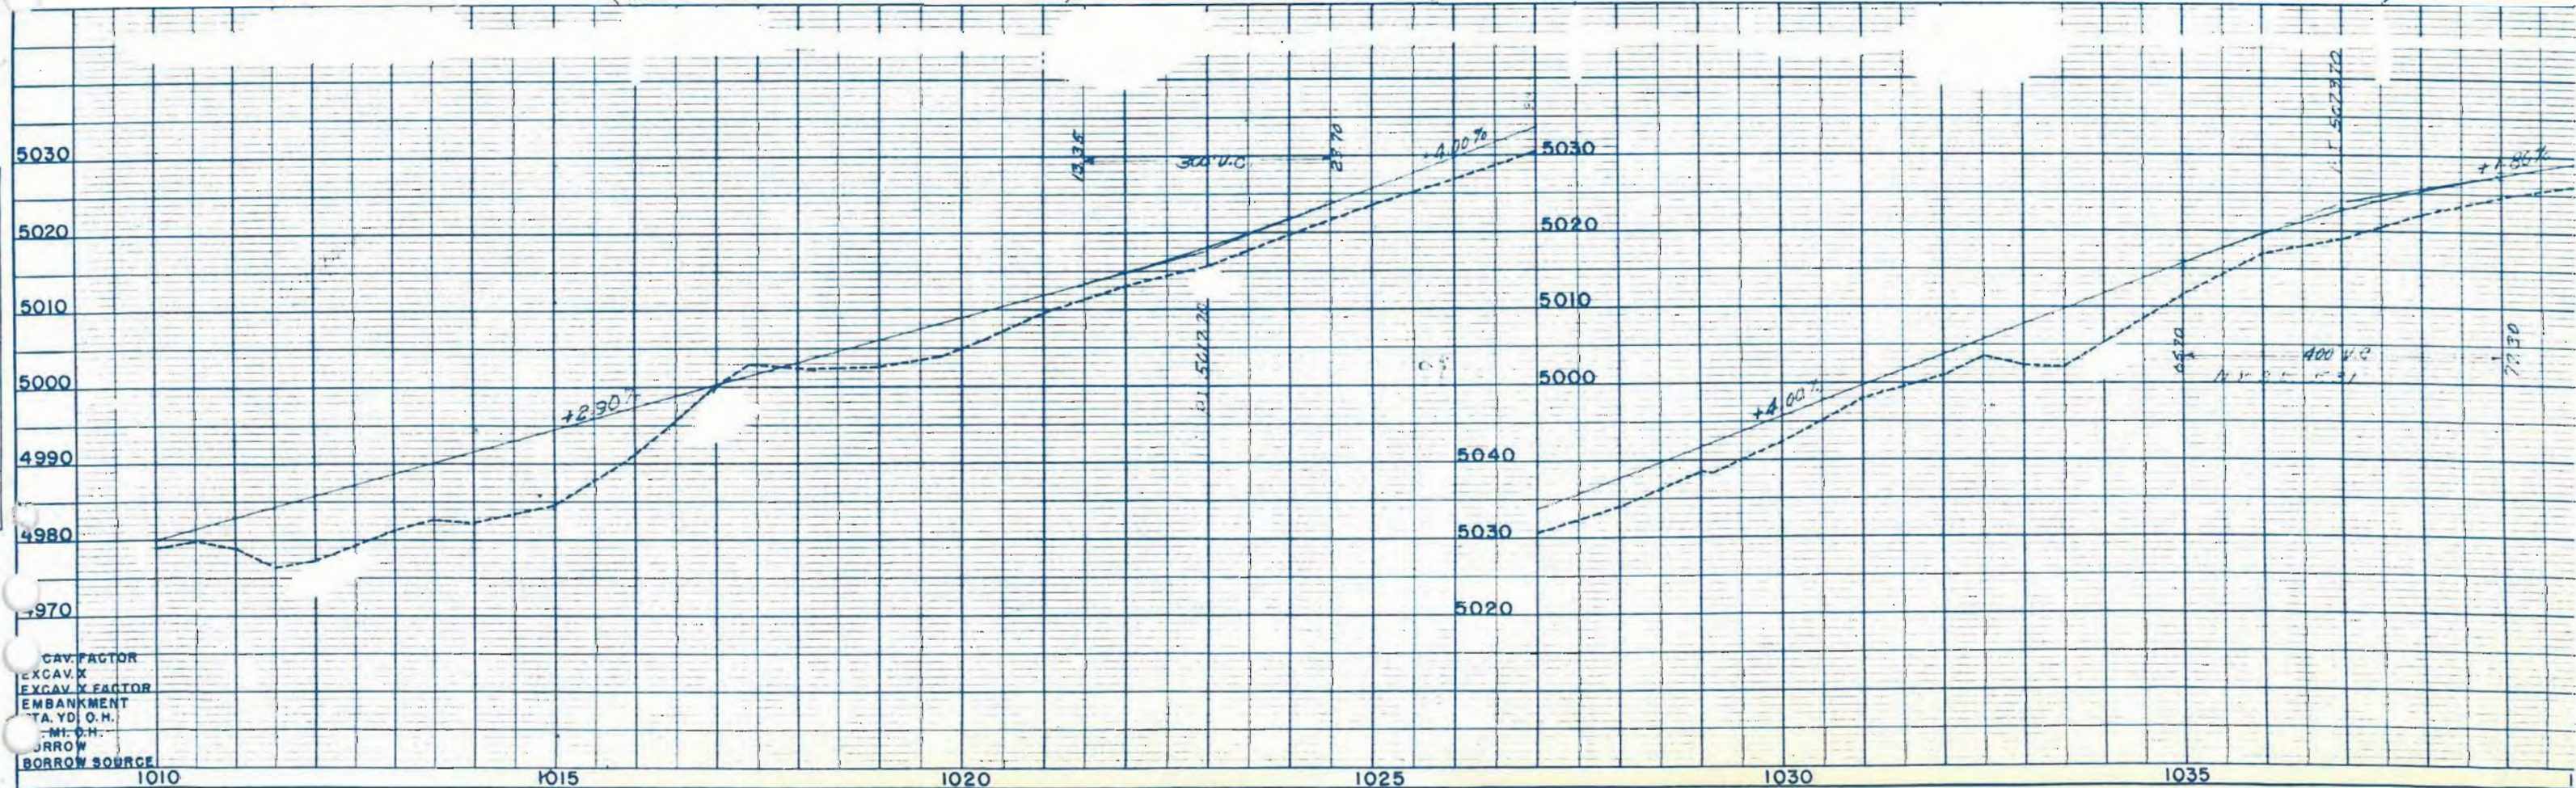
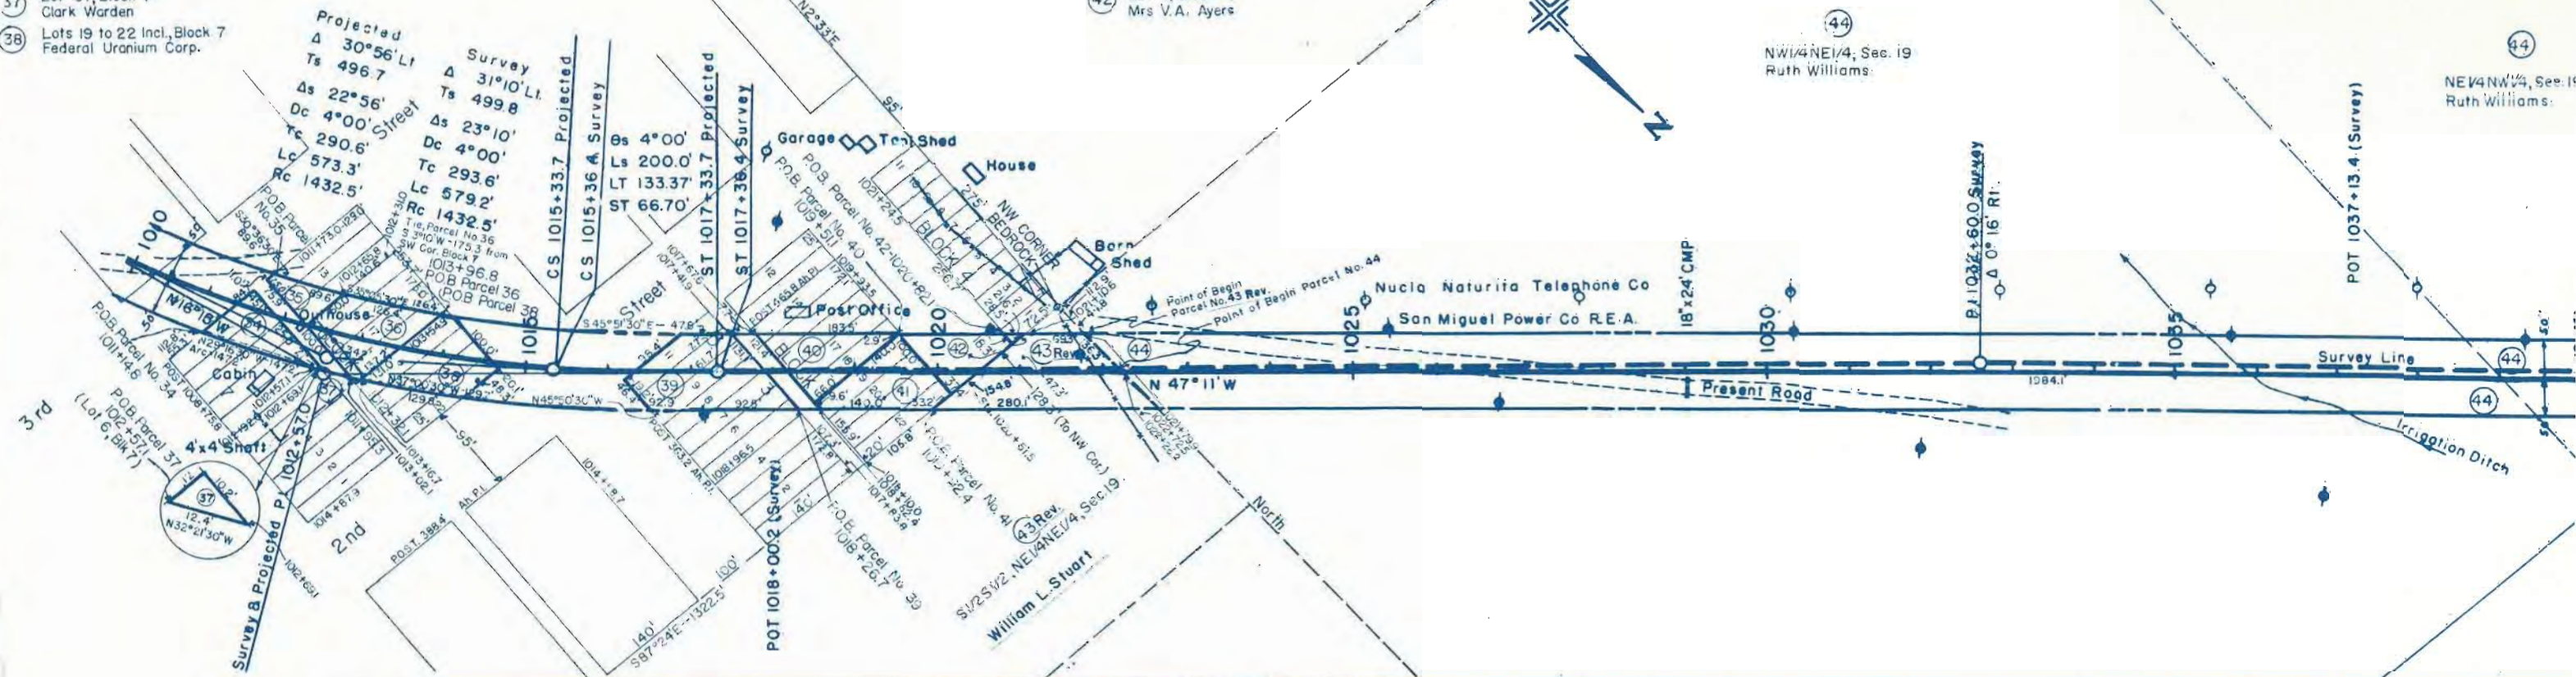


CAV. FACTOR
 EXCAV. X
 EXCAV. X FACTOR
 EMBANKMENT
 STA. YD. O.H.
 MT. O.H.
 BORROW SOURCE

T.47N., R.18W.

FED. ROAD DIST. NO.	DIST.	PROJ. NO.	SHEET NO.
9	COLO.	A-AA-21(1)	24

RIGHT OF WAY

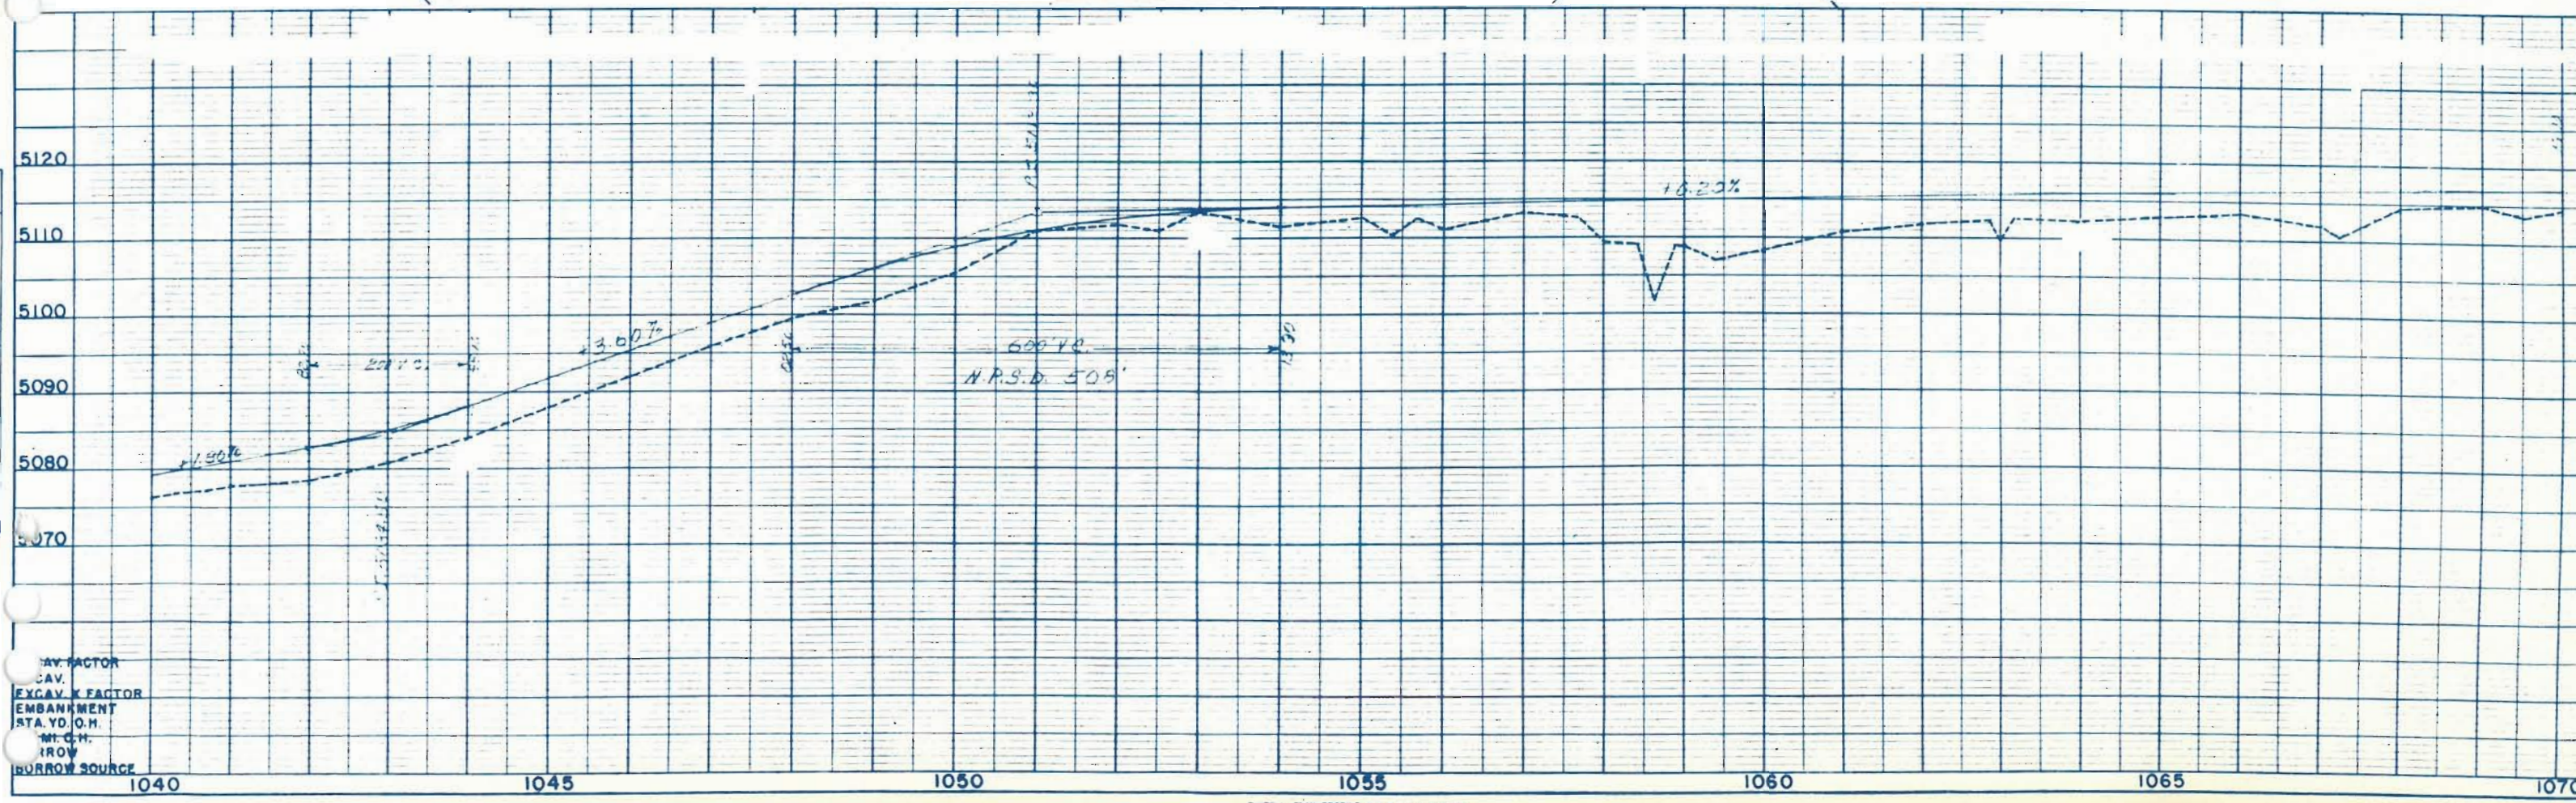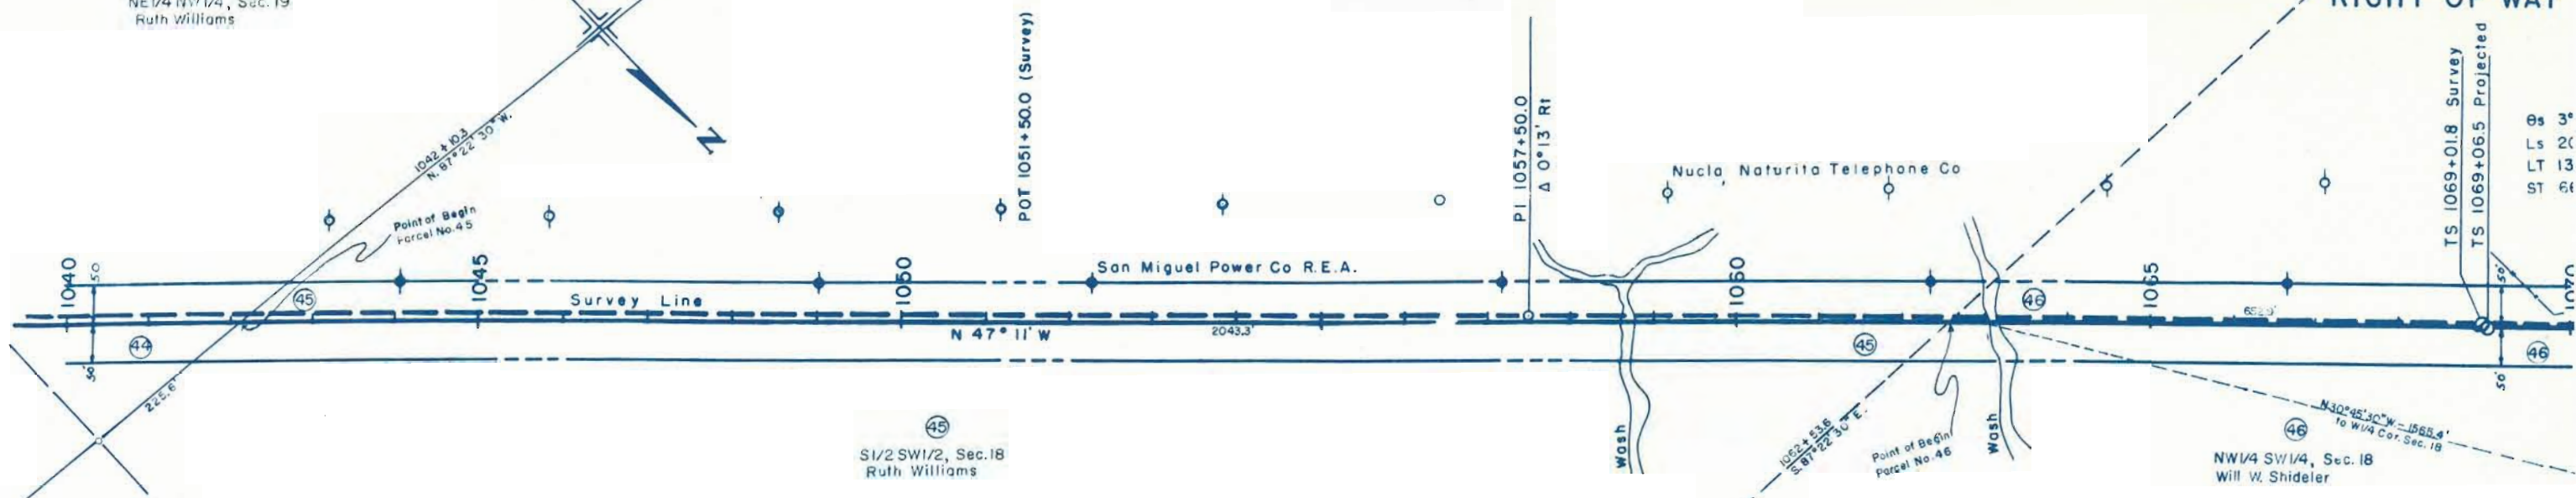

FED. ROAD DIST. NO.	DIST.	PROJ. NO.
9	COLO.	A-AA-21(1)

RIGHT OF WAY

Rev. 12-17-56 T.
(Parcel 48)

SW 1/4 NE 1/4, Sec. 13
Mary N. Knapp

T.47N., R.19W.

NE 1/4 SE 1/4, Sec. 13
Mary N. Knapp

POT 1091+00.0

POT 1083+51.6

San Miguel Power Co R.E.A.

Nura Naturita Telephone Co

SE 1/4 NE 1/4, Sec. 13
Mary N. Knapp

S. 82° 43' E.
1266.4' to E 1/4 Cor. Sec. 13.

1088+10.5
North

EQUATION

Survey
Δ 10° 36' Lt
Ts 277.2'
Δc 4° 36'
Dc 3° 00'
Tc 76.7'
Lc 153.3'
Rc 1910.0'

Projected
Δ 10° 21' Lt
Ts 273.0'
Δc 4° 21'
Dc 3° 00'
Tc 72.5'
Lc 145.0'
Rc 1910.0'

θs 3° 00'
Ls 200.0'
LT 133.35'
ST 66.68'


NW 1/4 SW 1/4, Sec. 18
Will W. Shideler

Survey PI 1071+79.0
Projected PI 1071+79.5
18" x 24" CMP

Point of Begin
Parcel 47.

EQUATION


1074+51.5 Rk
1074+50.9 Ah

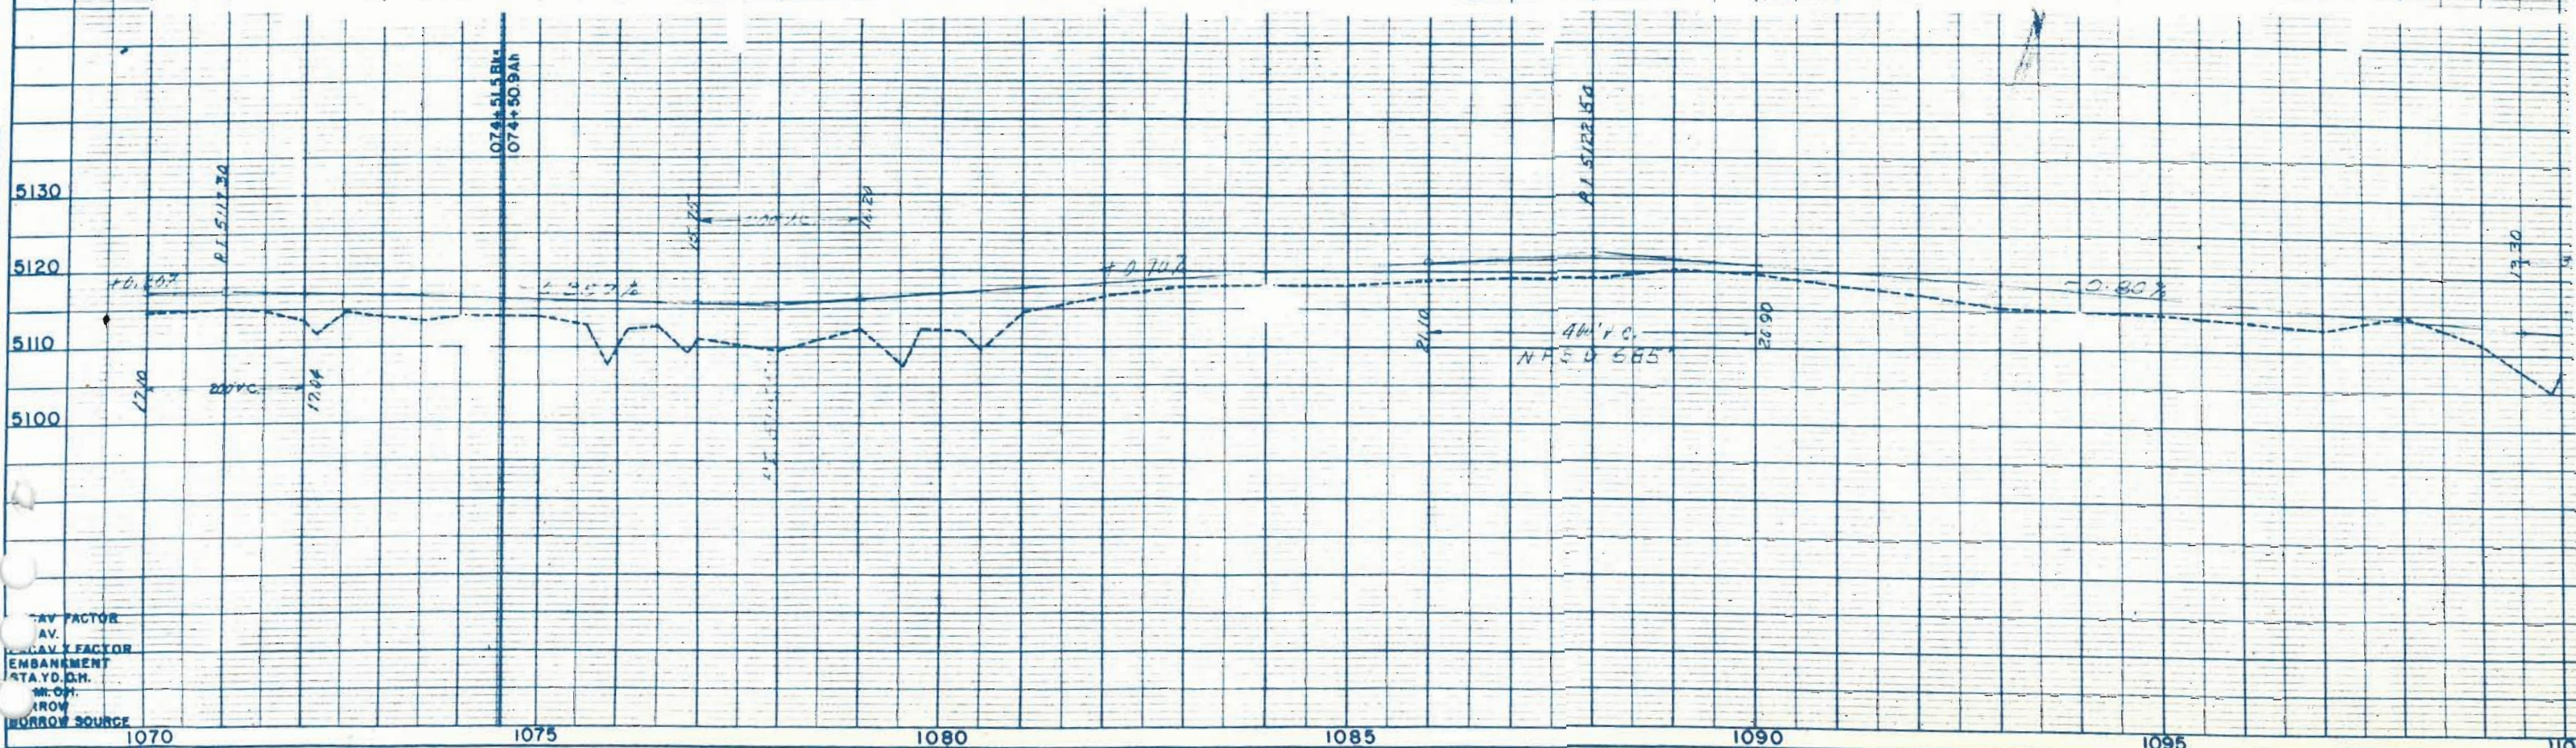

COMMISSION DEPARTMENT OF HIGHWAYS
 DISTRICT 10
 DIVISION 10
 PROJECT NO. 10

PLAN
 NOTE: ROAD ALIGNMENT CHECKED
 NO. 28862
 DATE: 10/28/62


NOTE: ROAD CROSS SECTION
 NO. 28862
 STRUCTURE NOT AS SHOWN

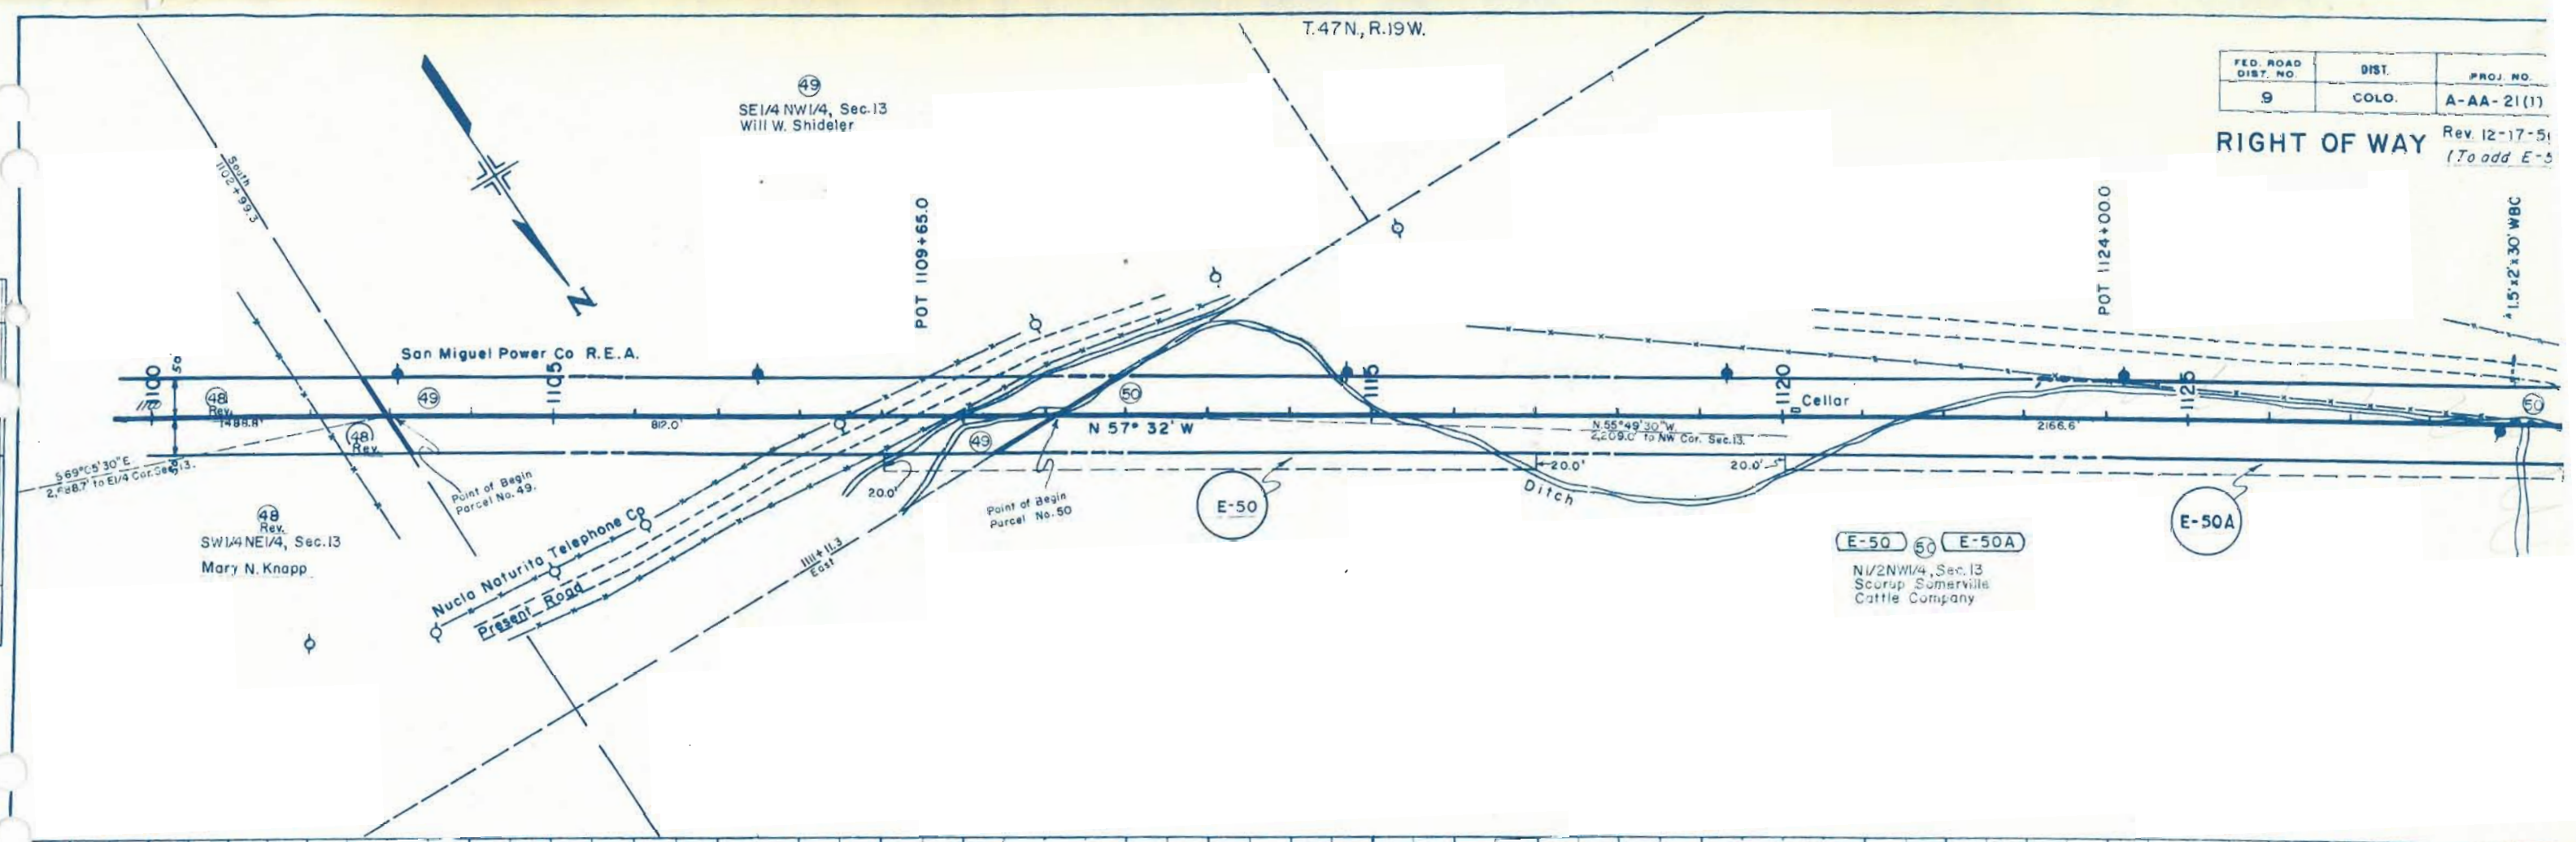

FED. ROAD DIST. NO.	DIST.	PROJ. NO.
9	COLO.	A-AA-21(1)

RIGHT OF WAY

Rev. 12-17-51
 (To add E-5)

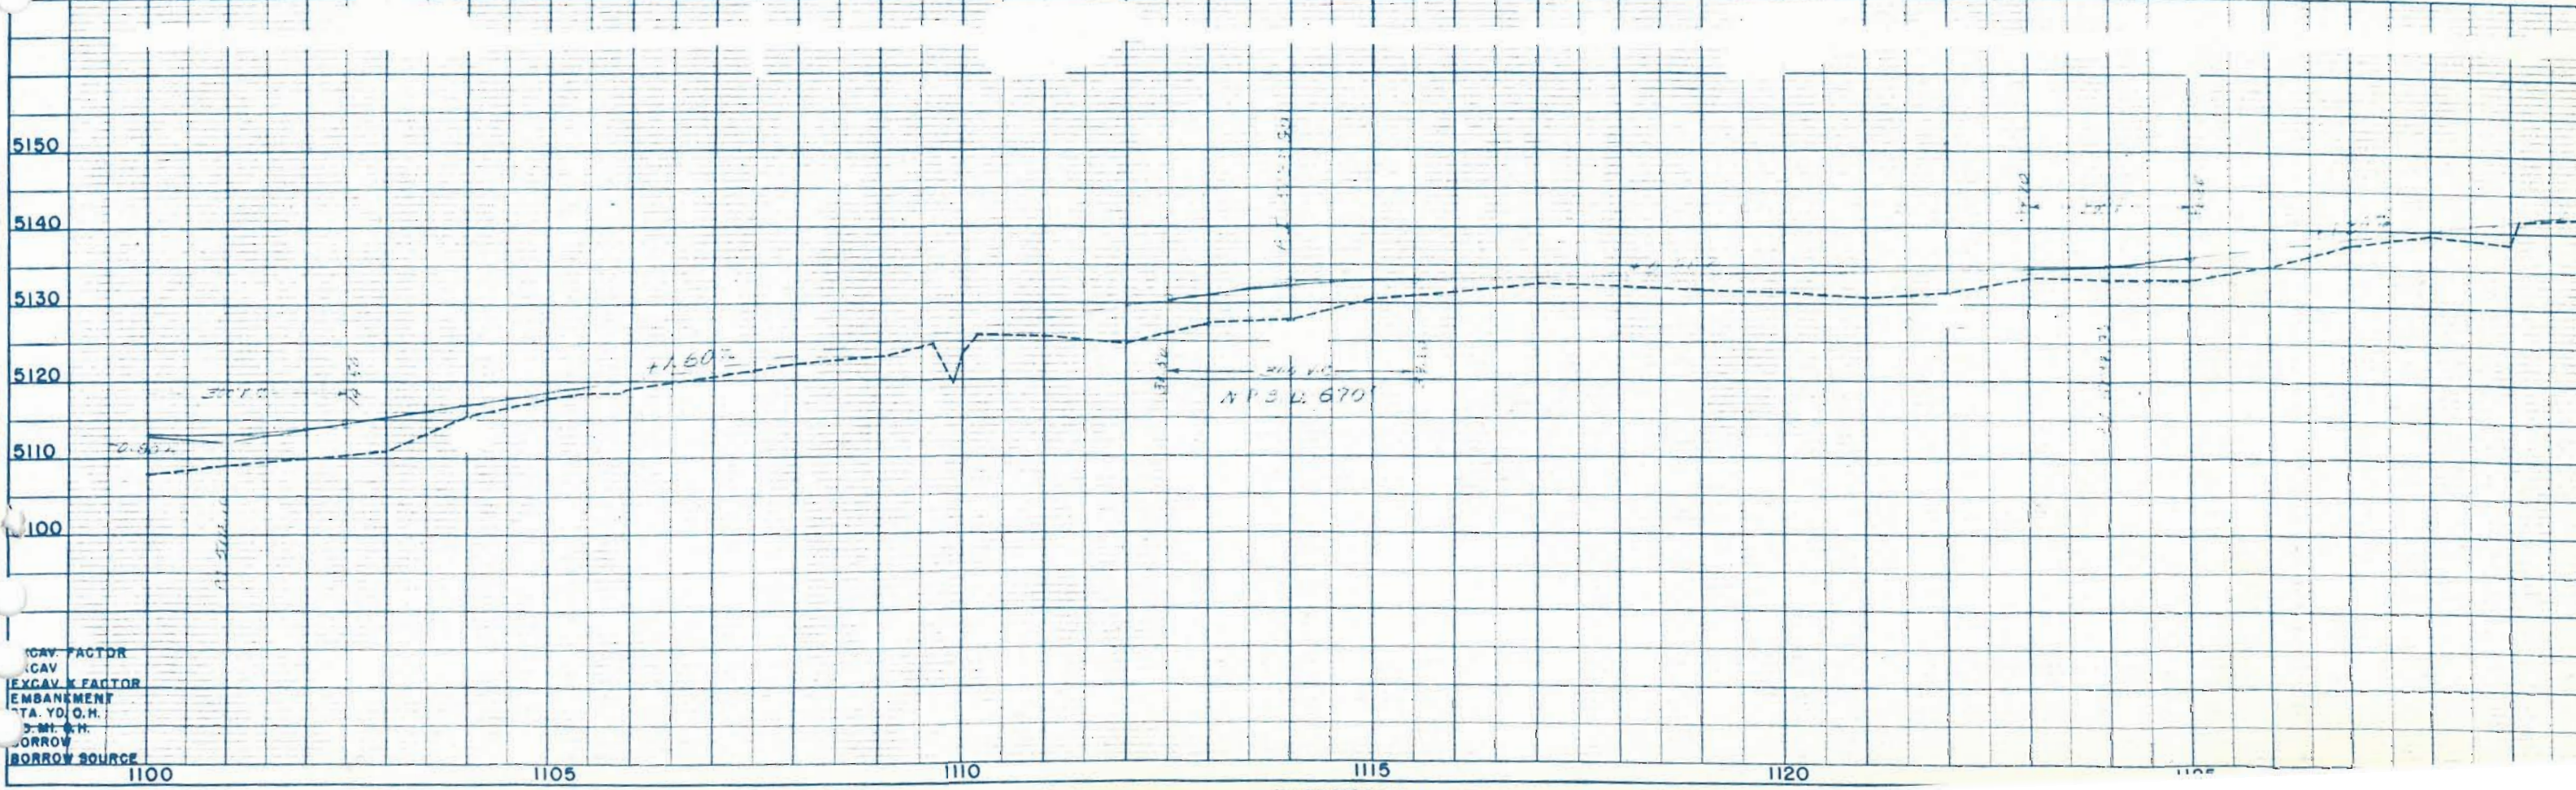

GRAV. FACTOR
 EXCAV. FACTOR
 EMBANKMENT
 STA. YD. O.H.
 BORROW SOURCE

T.47N.,R.19W.


FED. ROAD DIST. NO.	DIST.	PROJ. NO.
9	COLO.	A-AA-21(1)

RIGHT OF WAY Rev. 12-17-51

COLORADO DEPARTMENT OF HIGHWAYS
Form C.D.H. 134
April 1952

1 UNIT
NOTED
NOTE BOOK
ALTIMETER CHECKED
NO. 22722

NOTE BOOK GRADES CHECKED
NO. 22722
STRUCTURE NOTATION C.F.D.

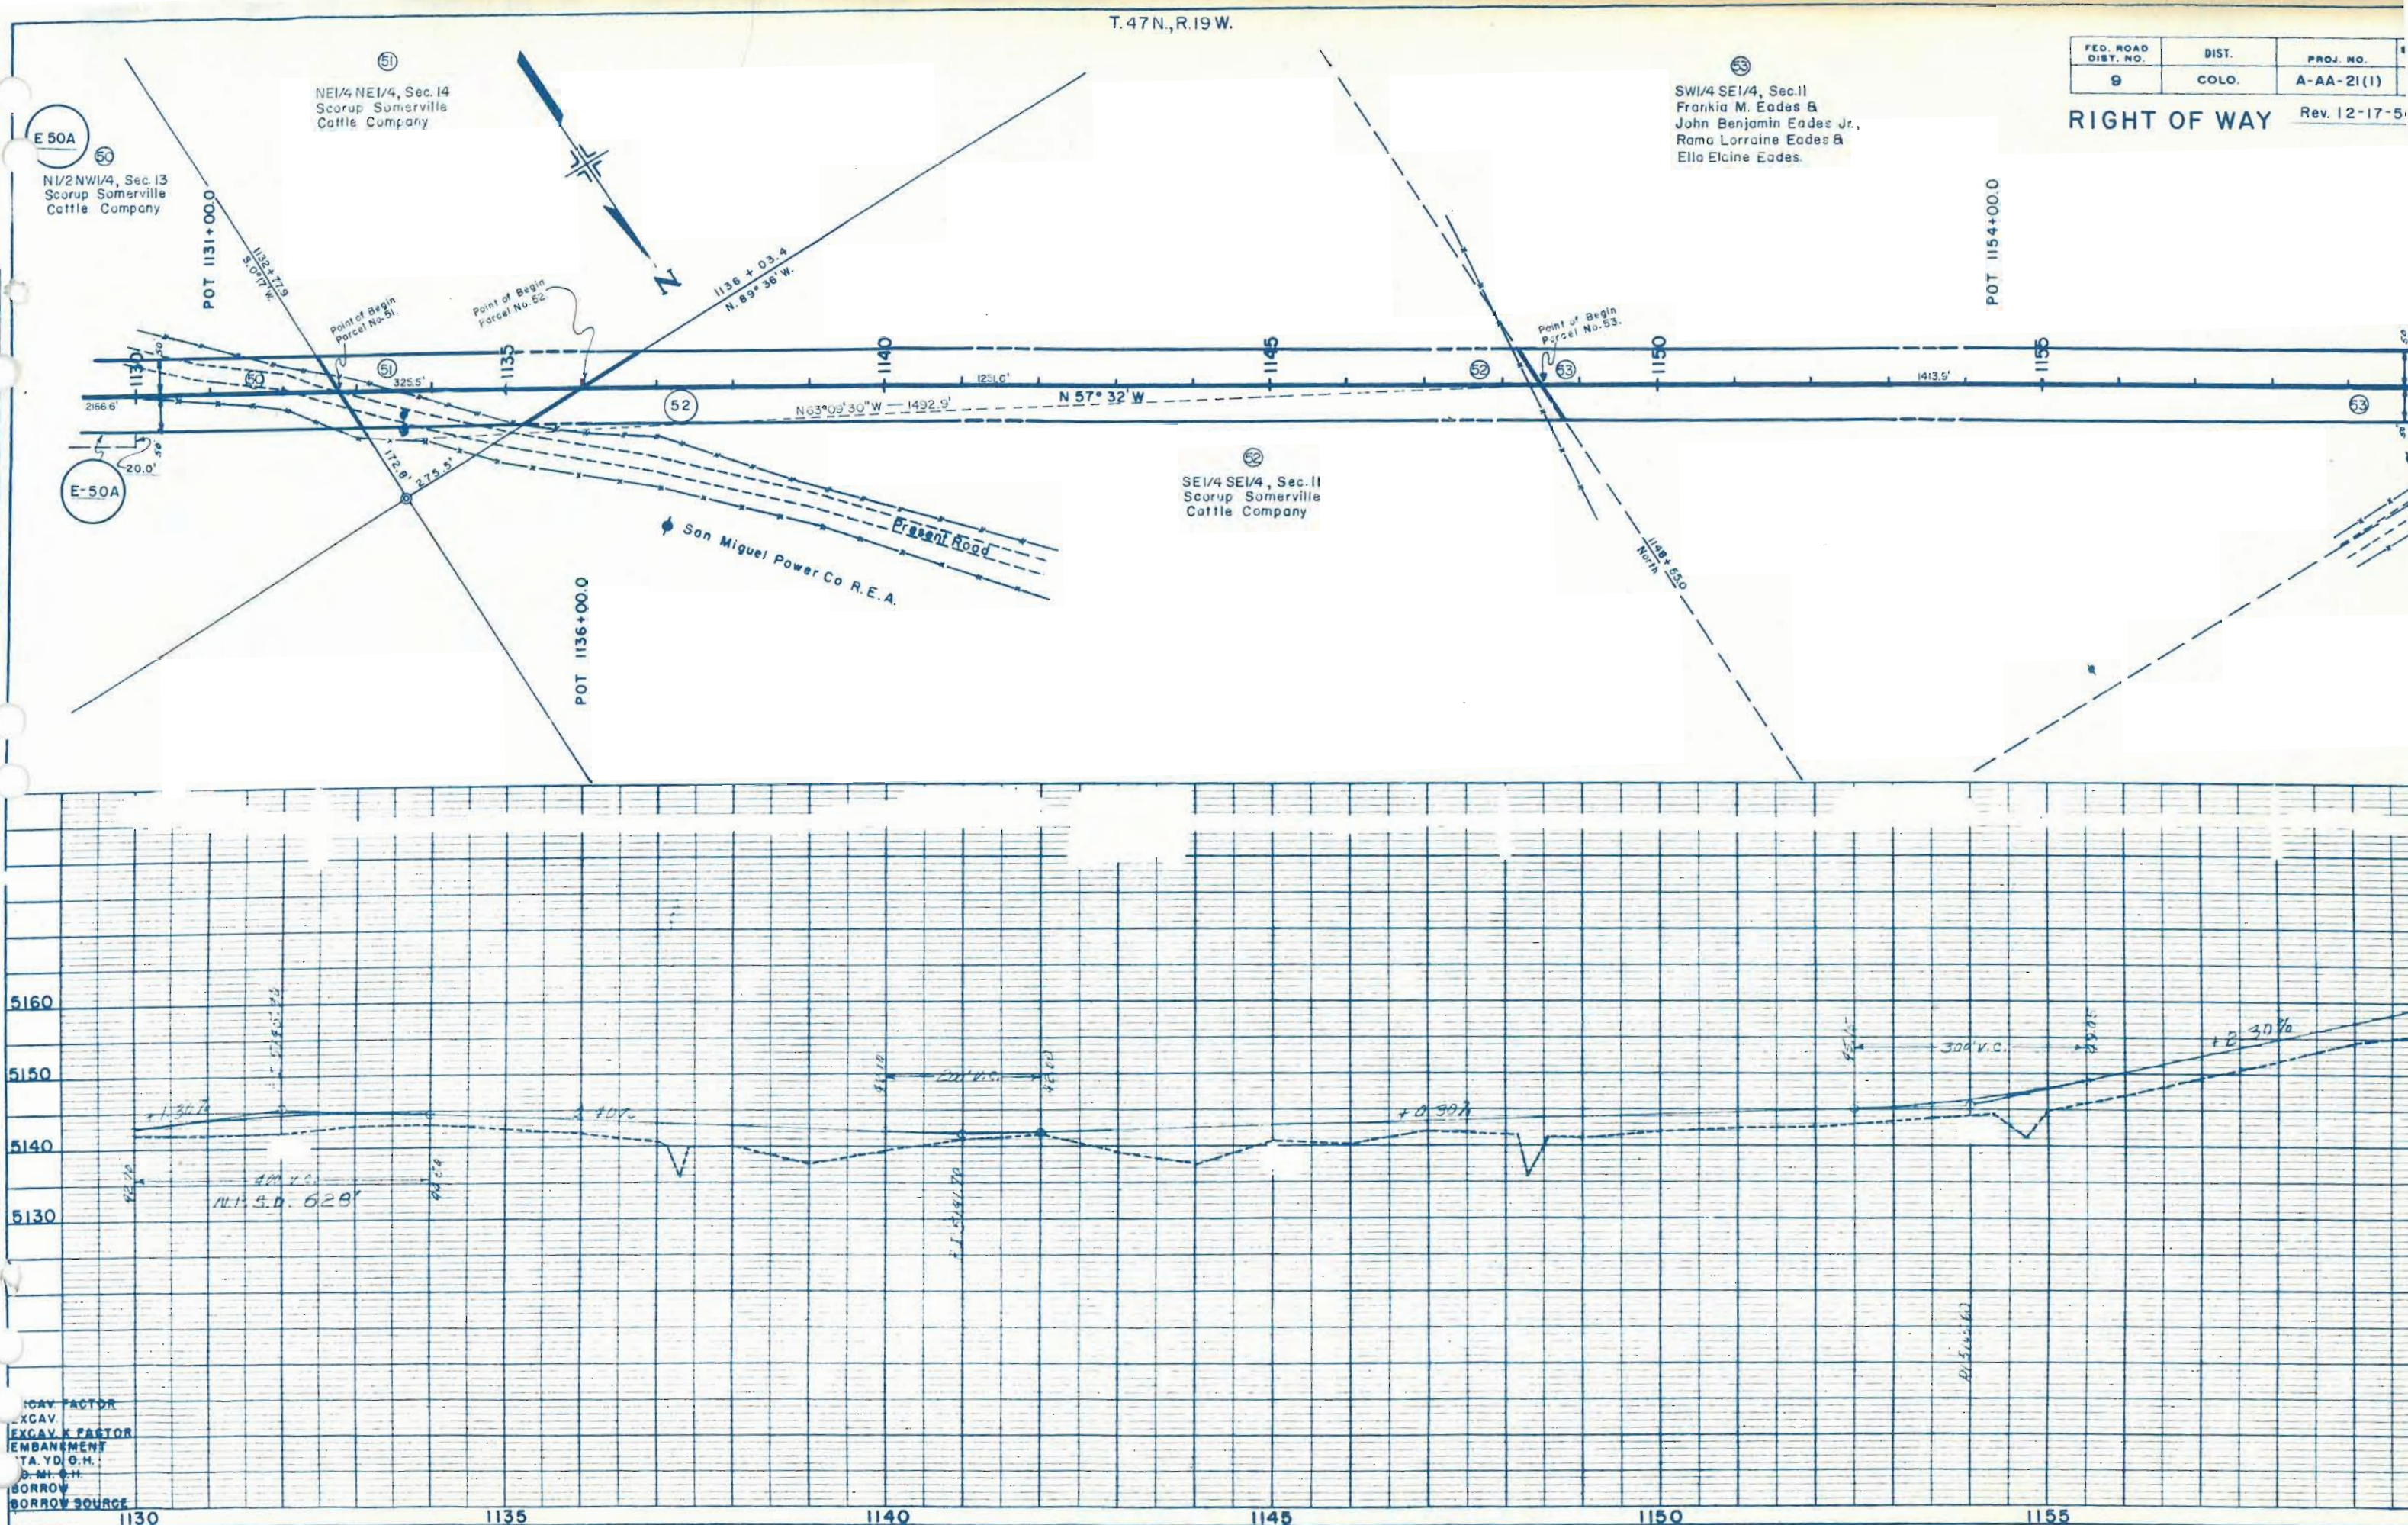

EXCAV FACTOR
EXCAV
EXCAV. FACTOR
EMBANKMENT
TA. YD. O.H.
D. MI. O.H.
BORROW
BORROW SOURCE

COLUMBIAN DEPARTMENT OF HIGHWAYS
FILE NO. 15
DATE


E-53
SW 1/4 SE 1/4, Sec. II
Frankia M. Eades
John Benjamin Eades, Jr.
Roma Lorraine Eades &
Ella Elaine Eades.

FED. ROAD DIST. NO.	DIST.	PROJ. NO.
9	COLO.	A-AA-21(1)


Rev. 12-17-56
(To add E-53)

RIGHT OF WAY


San Miguel Power Co. R.E.A.

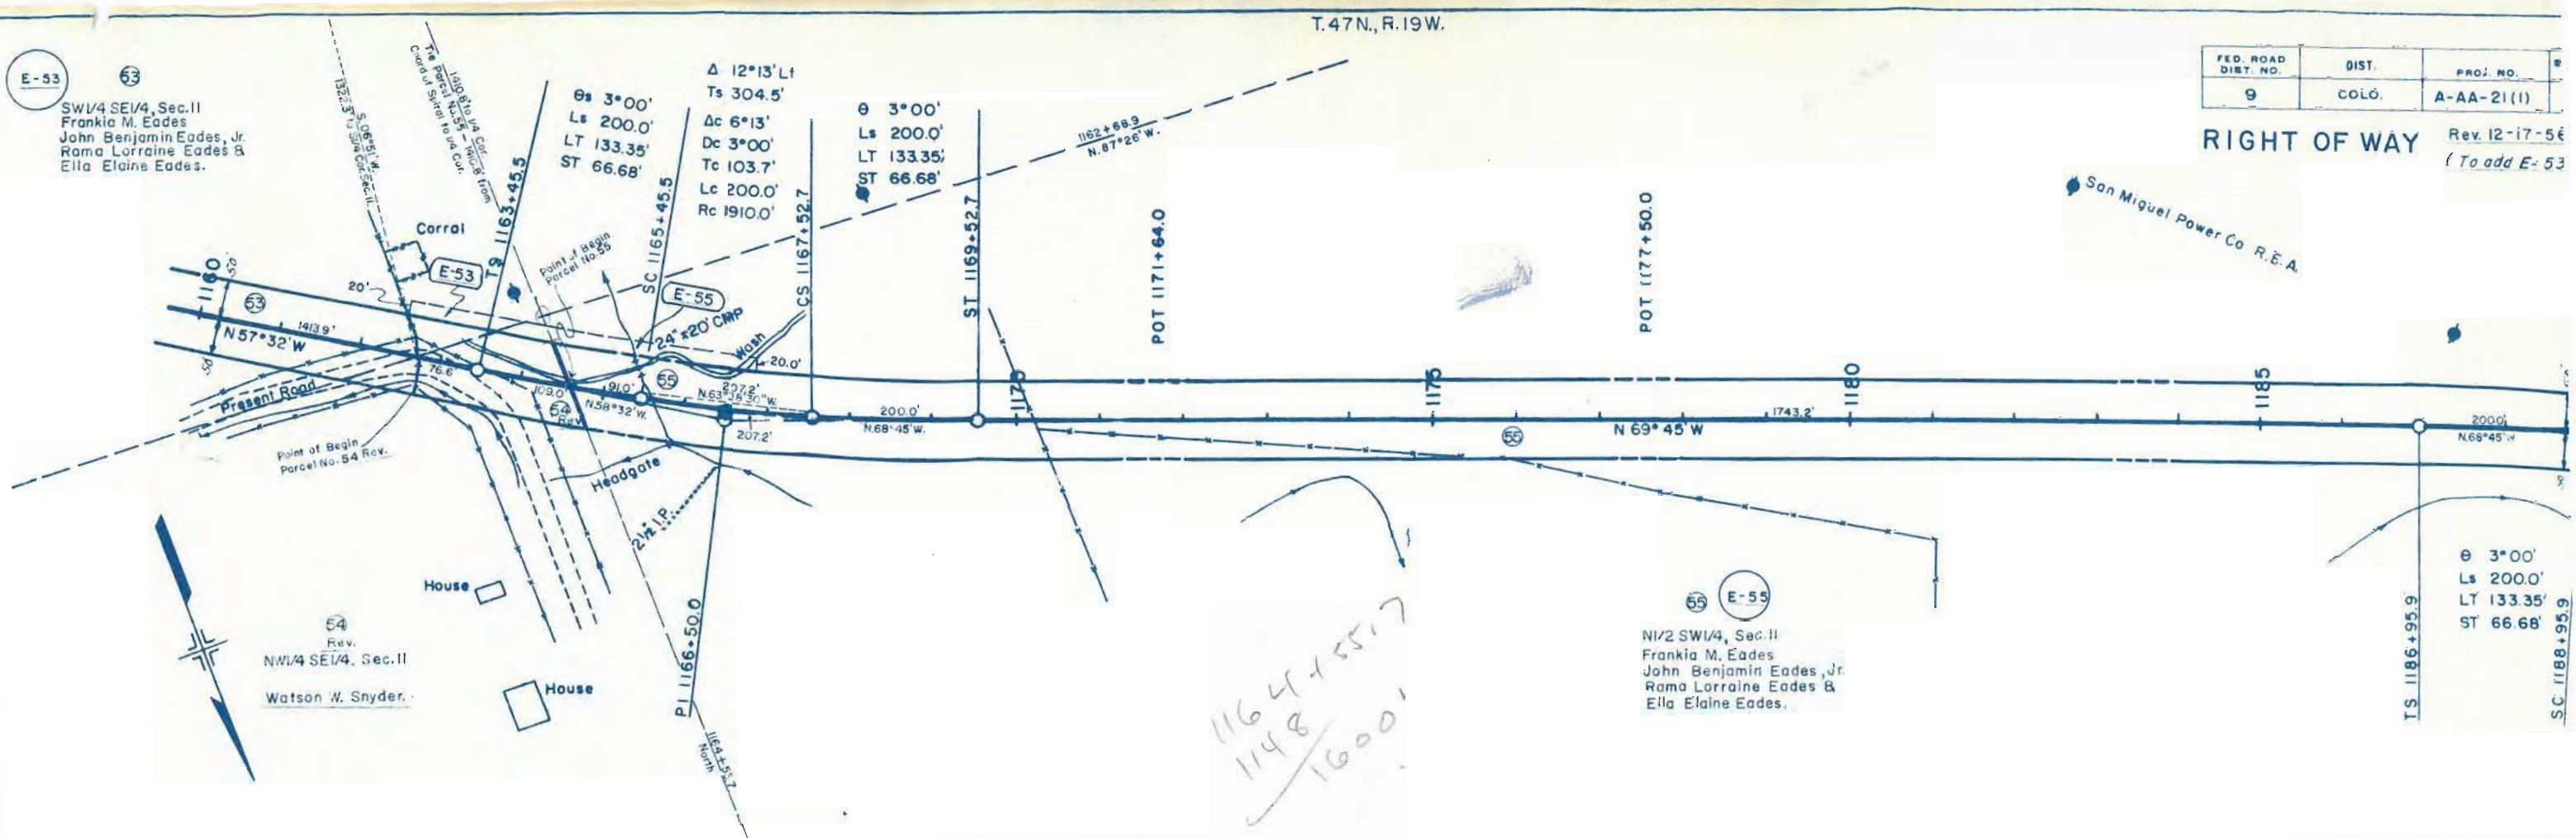

NOTE: ROAD GRADES CHECKED
NO. 8212
STRUCTURE NOTED AS CTD.

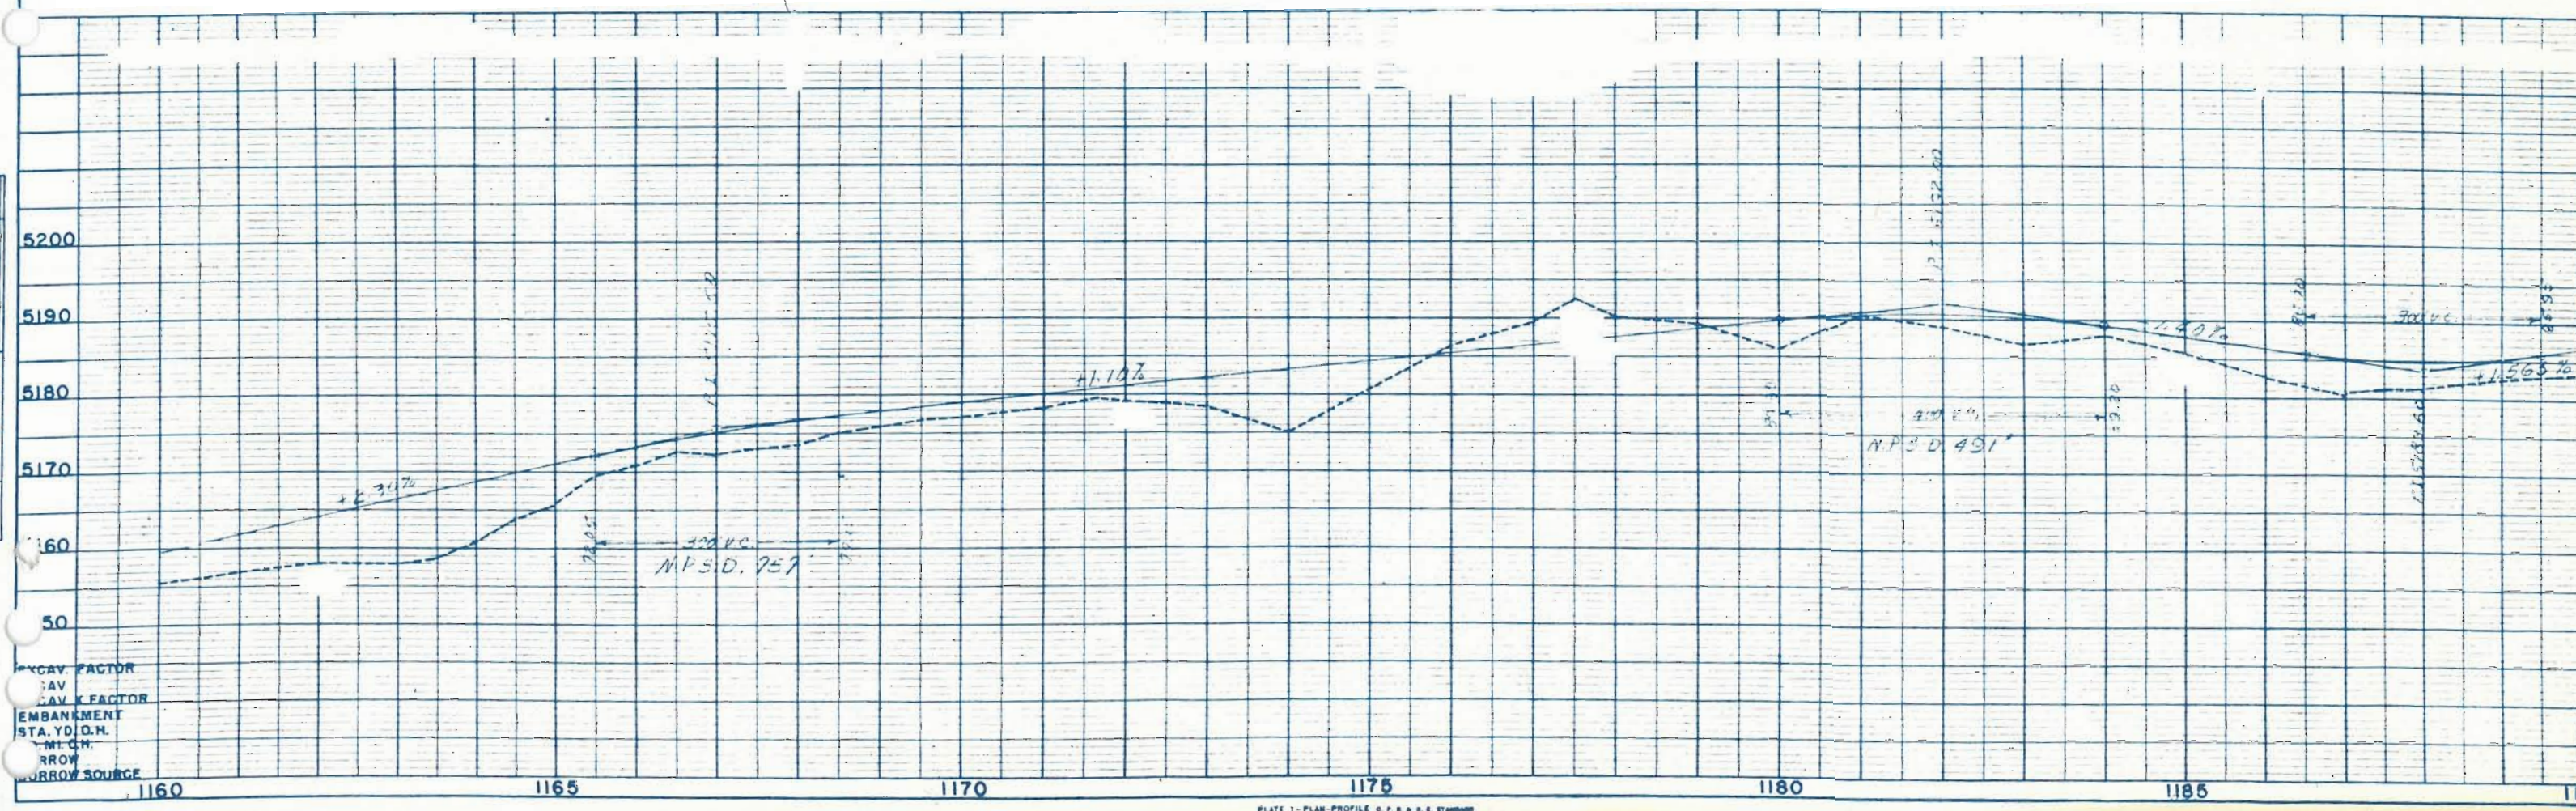


PAV. FACTOR
PAV. FACTOR
EMBANKMENT
STA. Y.O.D.H.
M.I. CH.
CROW SOURCE

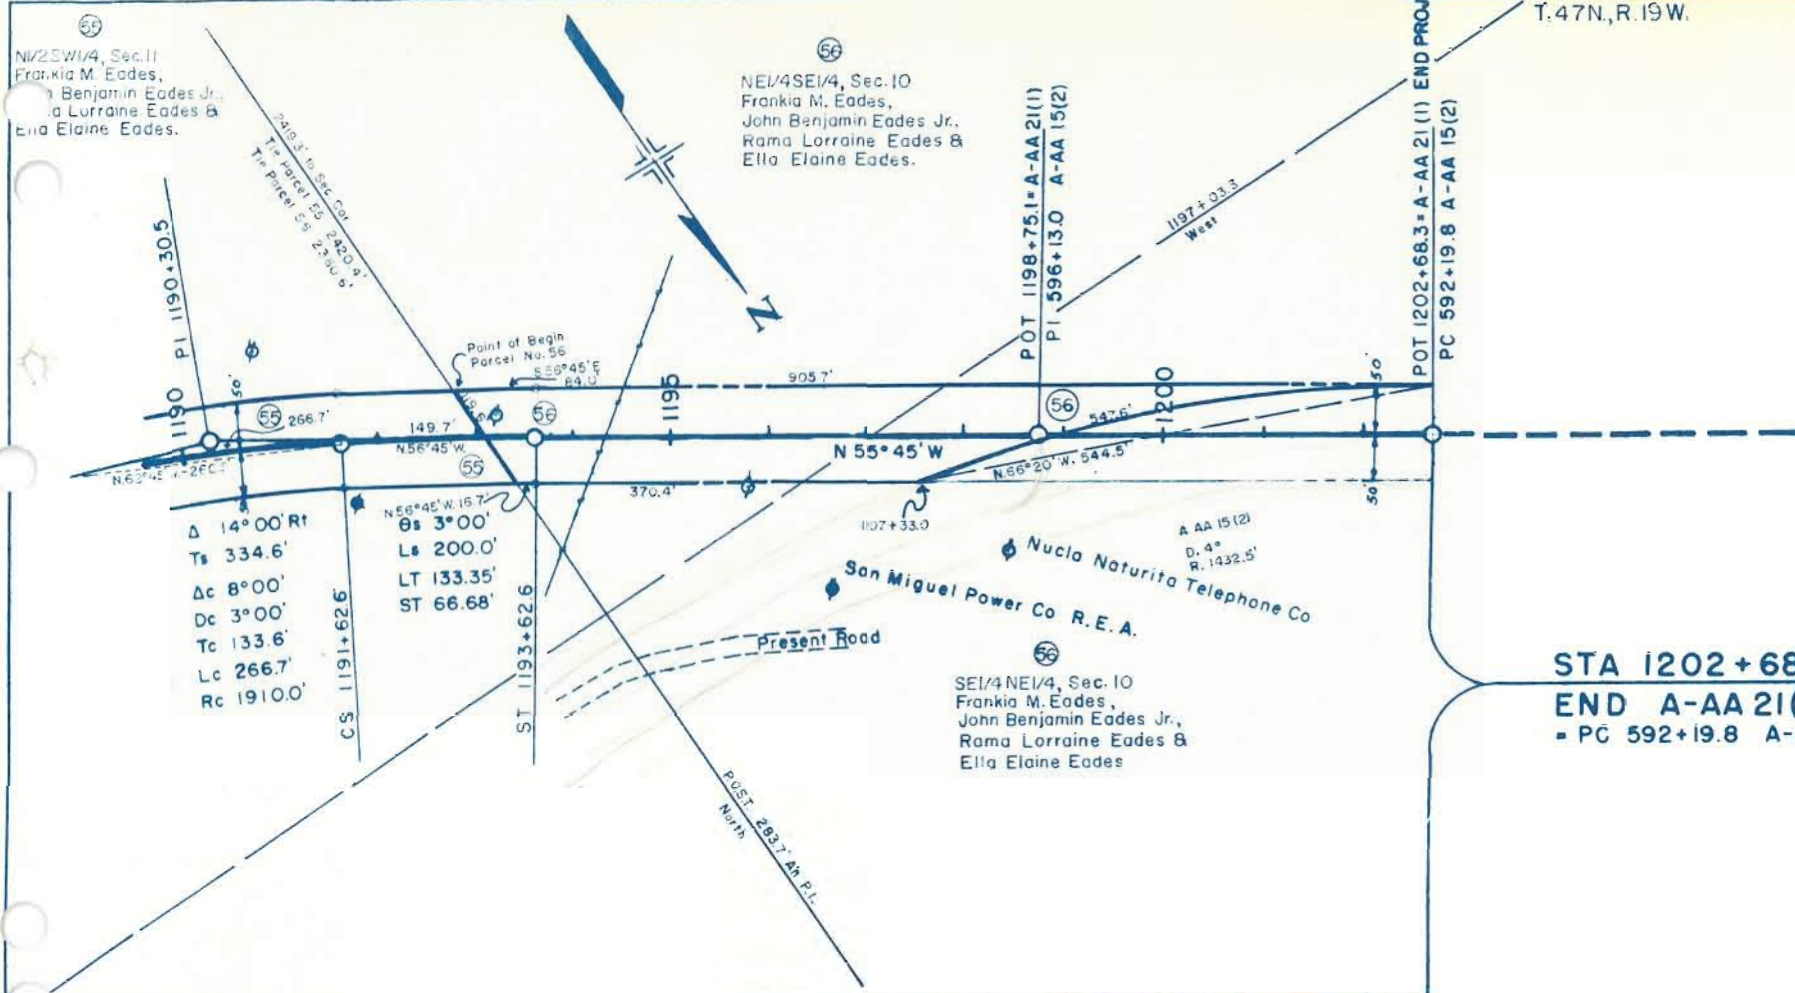

FED. ROAD DIST. NO.	STATE	PROJ. NO.	SHEET NO.
3	COLO.	A-AA 21(1)	29

RIGHT OF WAY

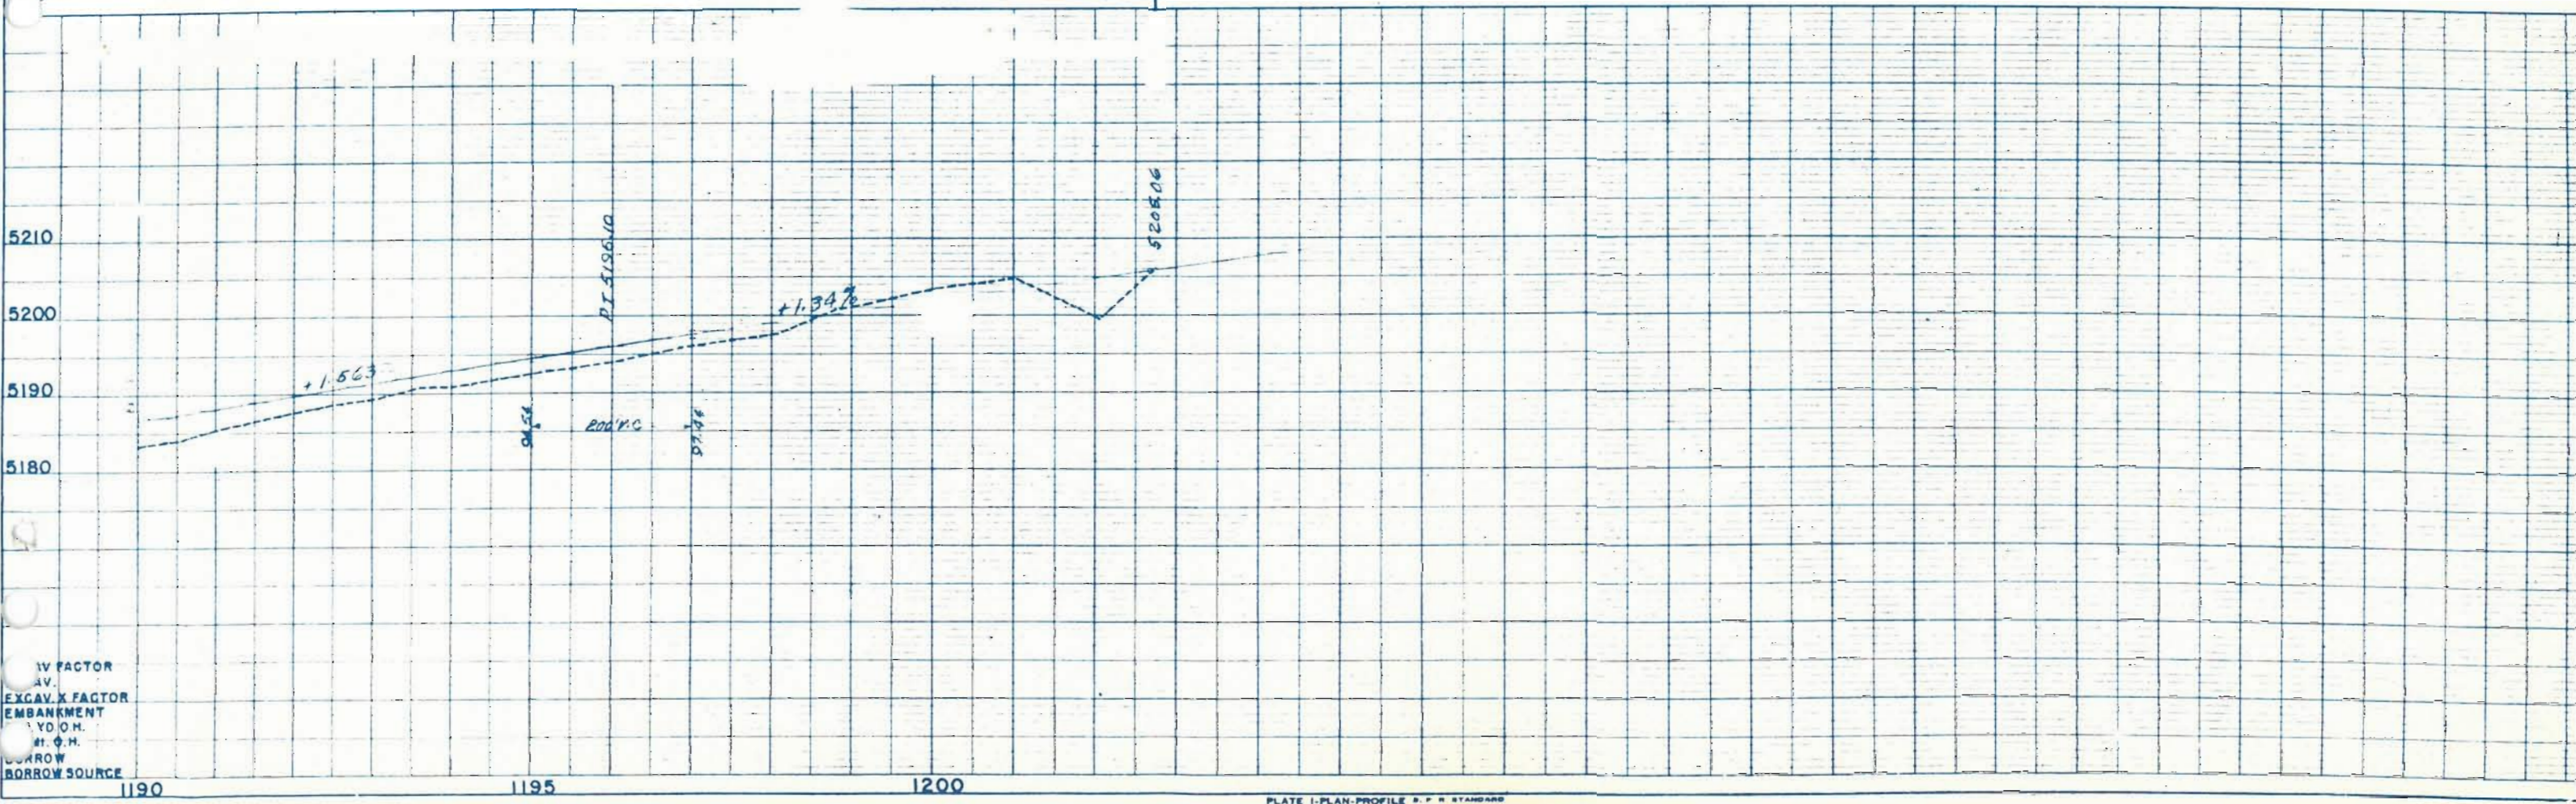


IV FACTOR
AV.
EXCAV. X FACTOR
EMBANKMENT
VD. ON.
ST. Q. M.
BORROW SOURCE

COLORADO DEPARTMENT OF HIGHWAYS
 PROJECT A-AA 21(1)
 R.O.W. OWNERSHIP MAP
 MONTROSE COUNTY
 T46N,R17W, T47N,R17W, T47N,R18W, T47N,R19W, NMPM
 Scale: 1" = 400'

RIGHT OF WAY

FEDERAL ROAD DIVISION NO.	DISTRICT	PROJ. NO.	SHEET NO.
9	COLORADO	A-AA 21(1)	30

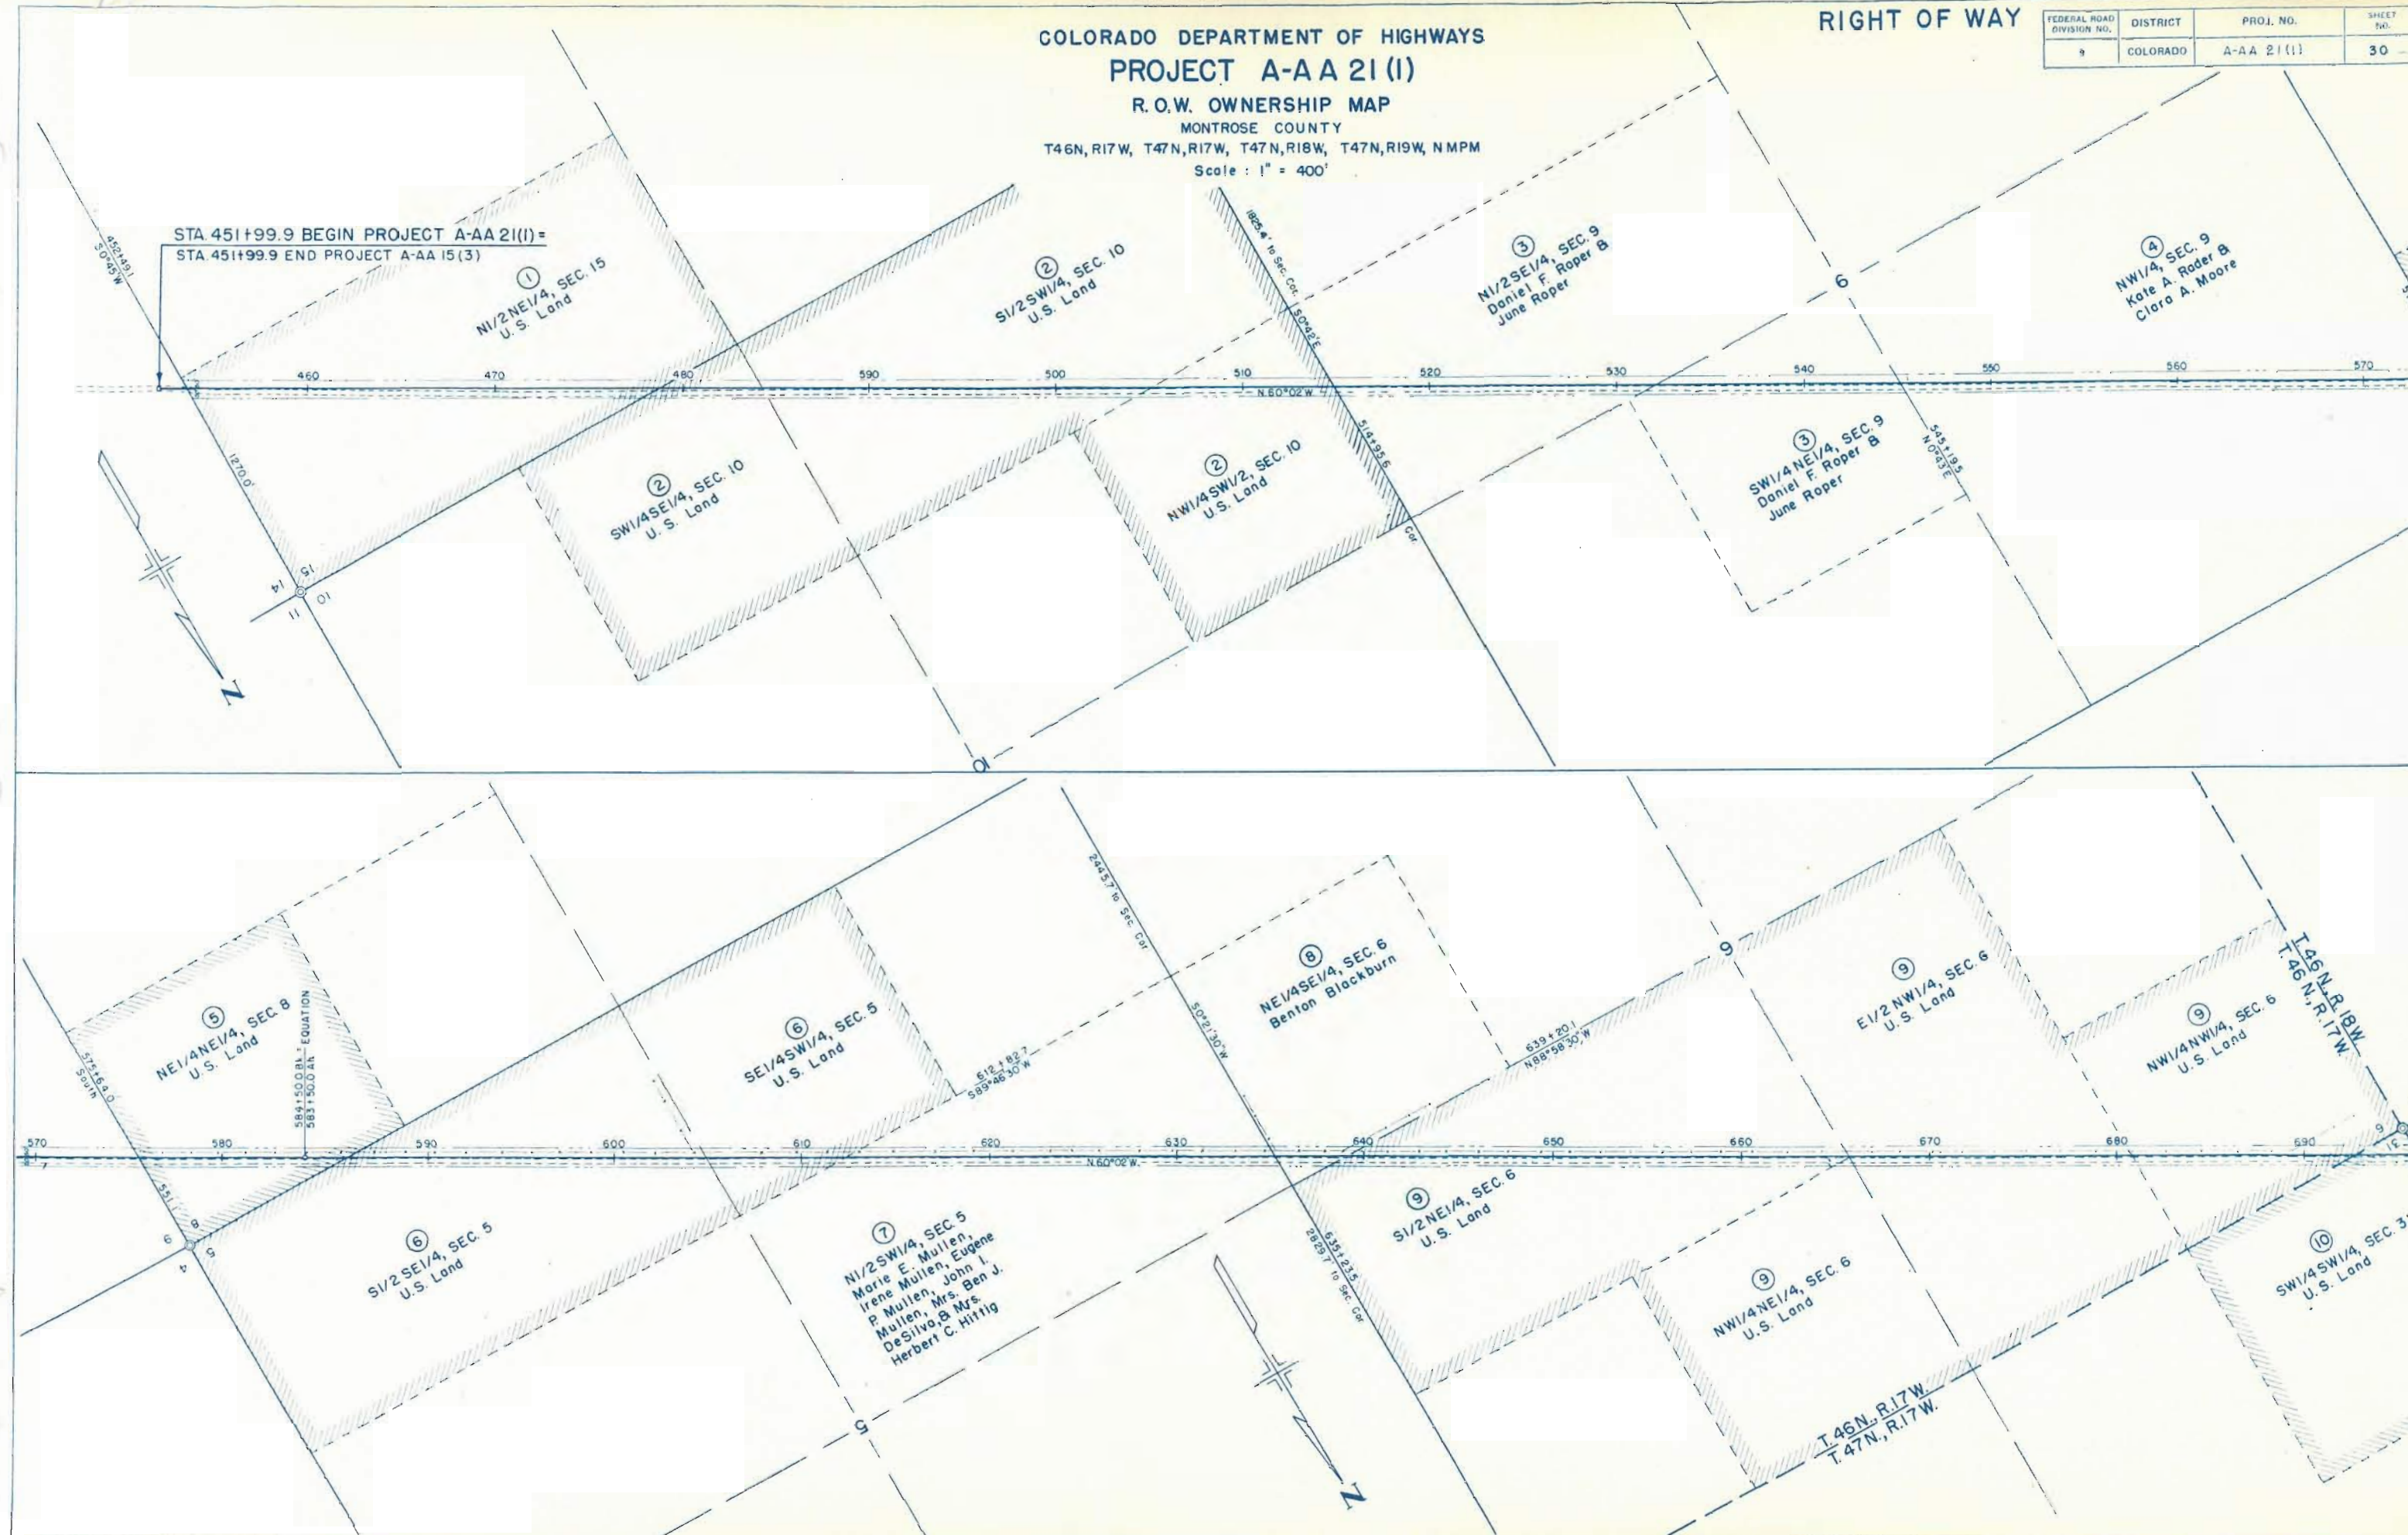

COLORADO DEPARTMENT OF HIGHWAYS
PROJECT A-A A 21(1)

R.O.W. OWNERSHIP MAP
MONTROSE COUNTY


T46N, R17W, T47N, R17W, T47N, R18W, T47N, R19W, N.M.P.M.

Scale: 1" = 400'

FEDERAL ROAD DIVISION NO.	DISTRICT	PROJ. NO.	SHEET NO.
9	COLORADO	A-AA-21(1)	3

RIGHT OF WAY

Rev. 12-17-56

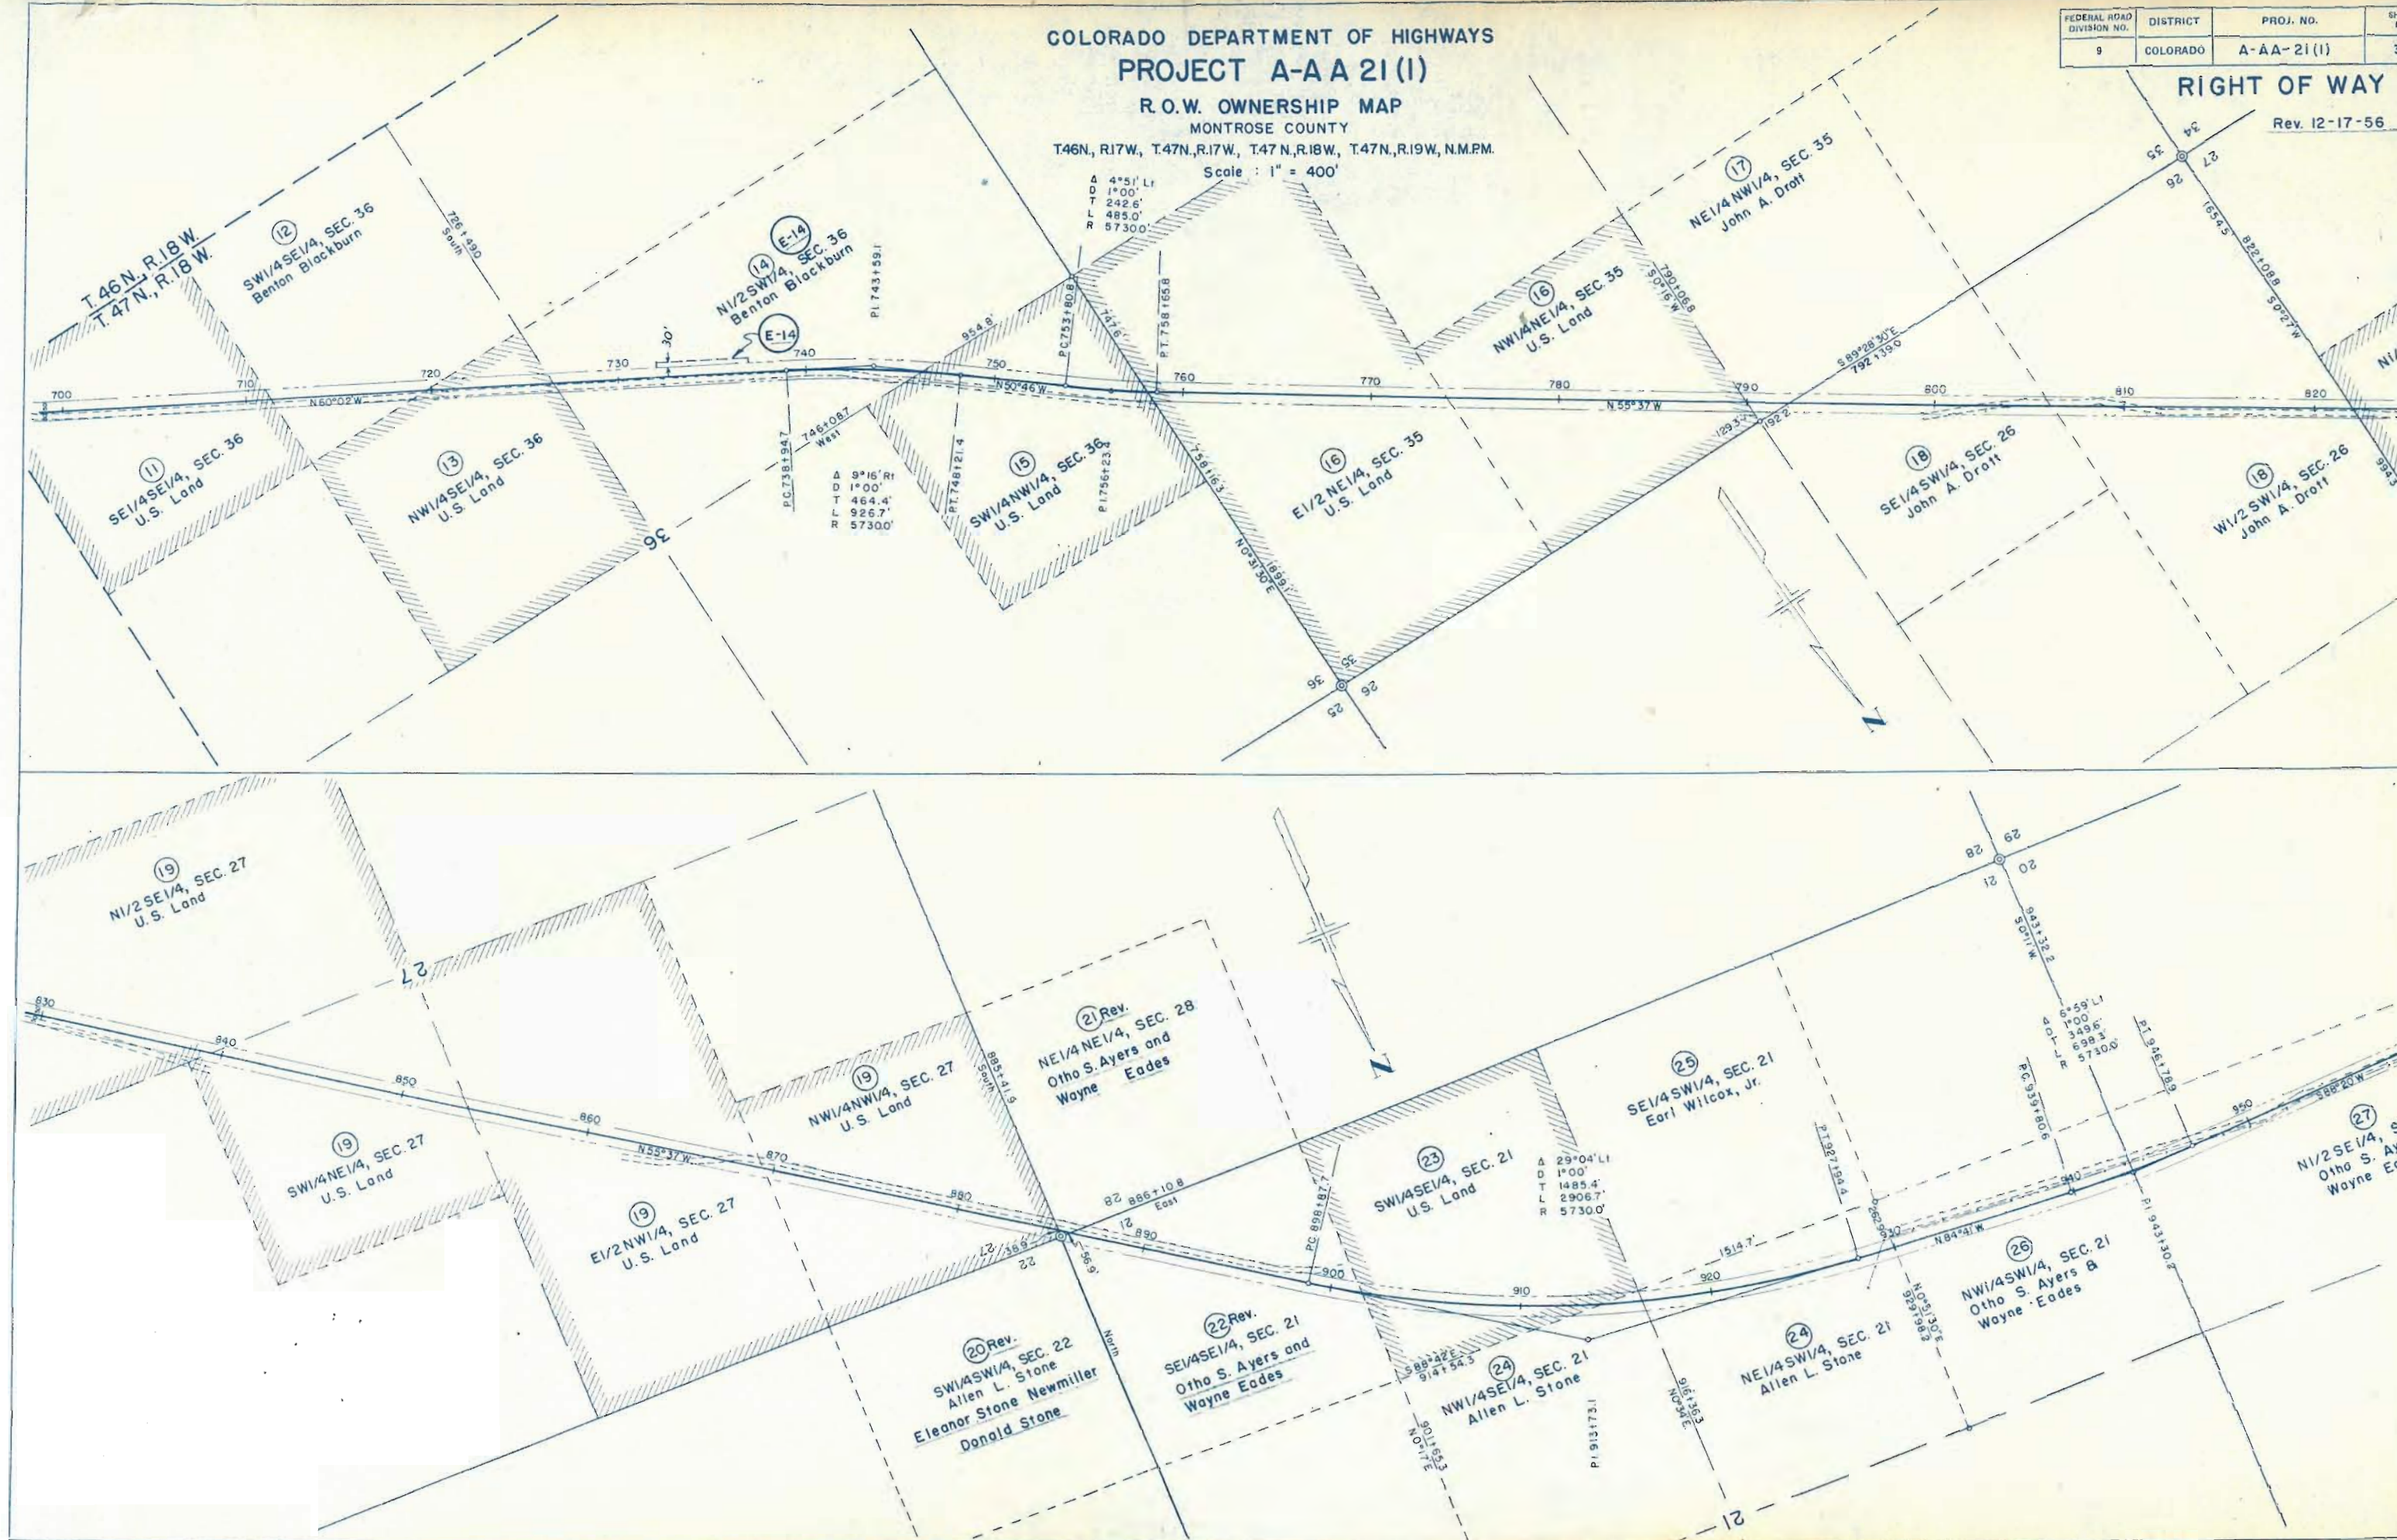

COLORADO DEPARTMENT OF HIGHWAYS

PROJECT A-A A 21 (1)

R.O.W. OWNERSHIP MAP

MONTROSE COUNTY


T46N, R.17W, T47N, R.17W, T47N, R.18W, T47N, R.19W, N.M.P.M.

Scale: 1" = 400'


FEDERAL ROAD DIVISION NO.	DISTRICT	PROJ. NO.
9	COLORADO	A-AA-21(1)

RIGHT OF WAY Rev. 12-17-56

NOTE: See Sht. No. 4 for Ownership Map of Bedrock Township

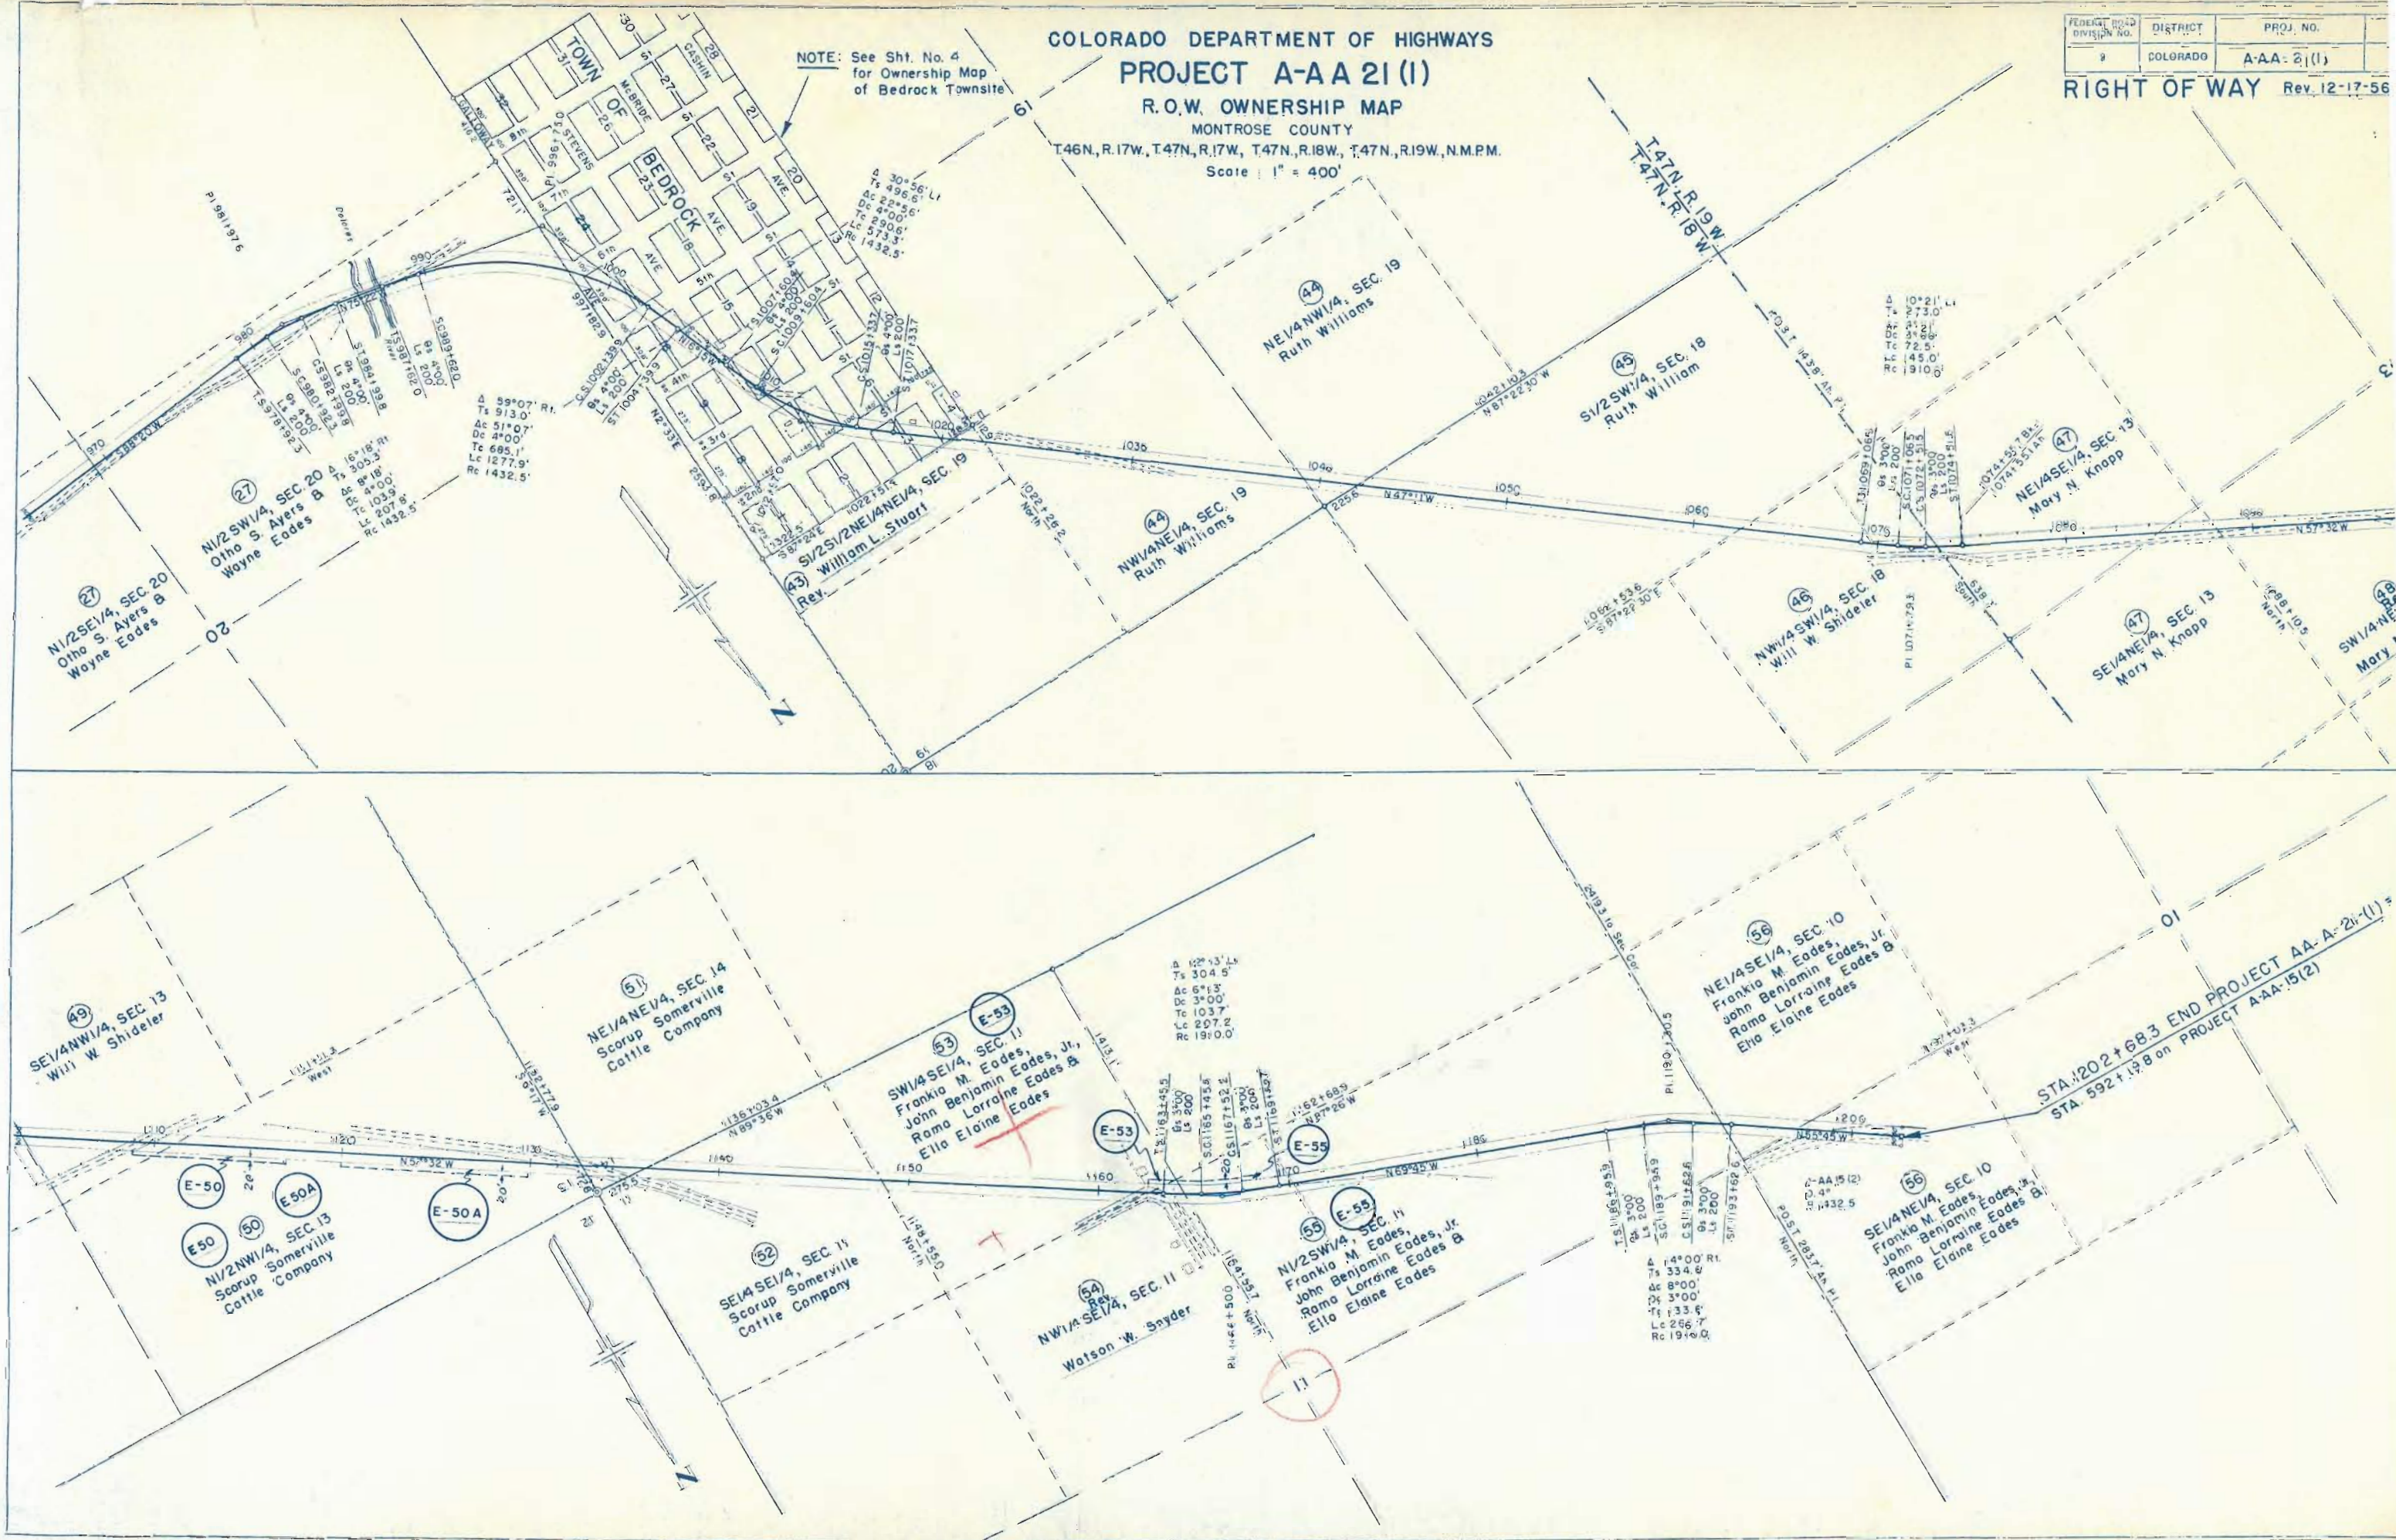


COLORADO DEPARTMENT OF HIGHWAYS
PROJECT A-AA 21(1)
R.O.W. OWNERSHIP MAP
 MONTROSE COUNTY
 T.47 N., R.18 W., N.M.P.M.
 Scale: 1" = 100'

 

- (28) Lots 1 to 12 incl., Block 17
Federal Uranium Corporation
- (29) Lots 18 to 24 incl., Block 17
Federal Uranium Corporation
- (30) Lots 13 to 24 incl., Block 16
Federal Uranium Corporation
- (31) Lot 10 & 11, Block 10
Federal Uranium Corporation
- (32) Lot 8 & 9, Block 10
A.J. Ragsdale & Mabel Ragsdale
- (33) Lots 1 to 7 incl., Block 10
Federal Uranium Corporation
- (34) Lots 7 to 11, incl., Block 7
Federal Uranium Corporation
- (35) Lots 12 to 14 incl., Block 7
Federal Uranium Corporation

RIGHT OF WAY

- (36) Lots 15 to 18 incl., Block 7
Clark Warden
- (37) Lot 37, Block 7
Clark Warden
- (38) Lots 19 to 22 incl., Block 7
Federal Uranium Corporation
- (39) Lots 5 to 11 incl., Block 3
A.E. Riddle
- (40) Lots 14 to 18 incl., Block 3
Anna B. Bell
- (41) Lots 19 to 22 incl., Block 3
A.E. Riddle
- (42) Lot 1, Block 4
Mrs. V.A. Ayers

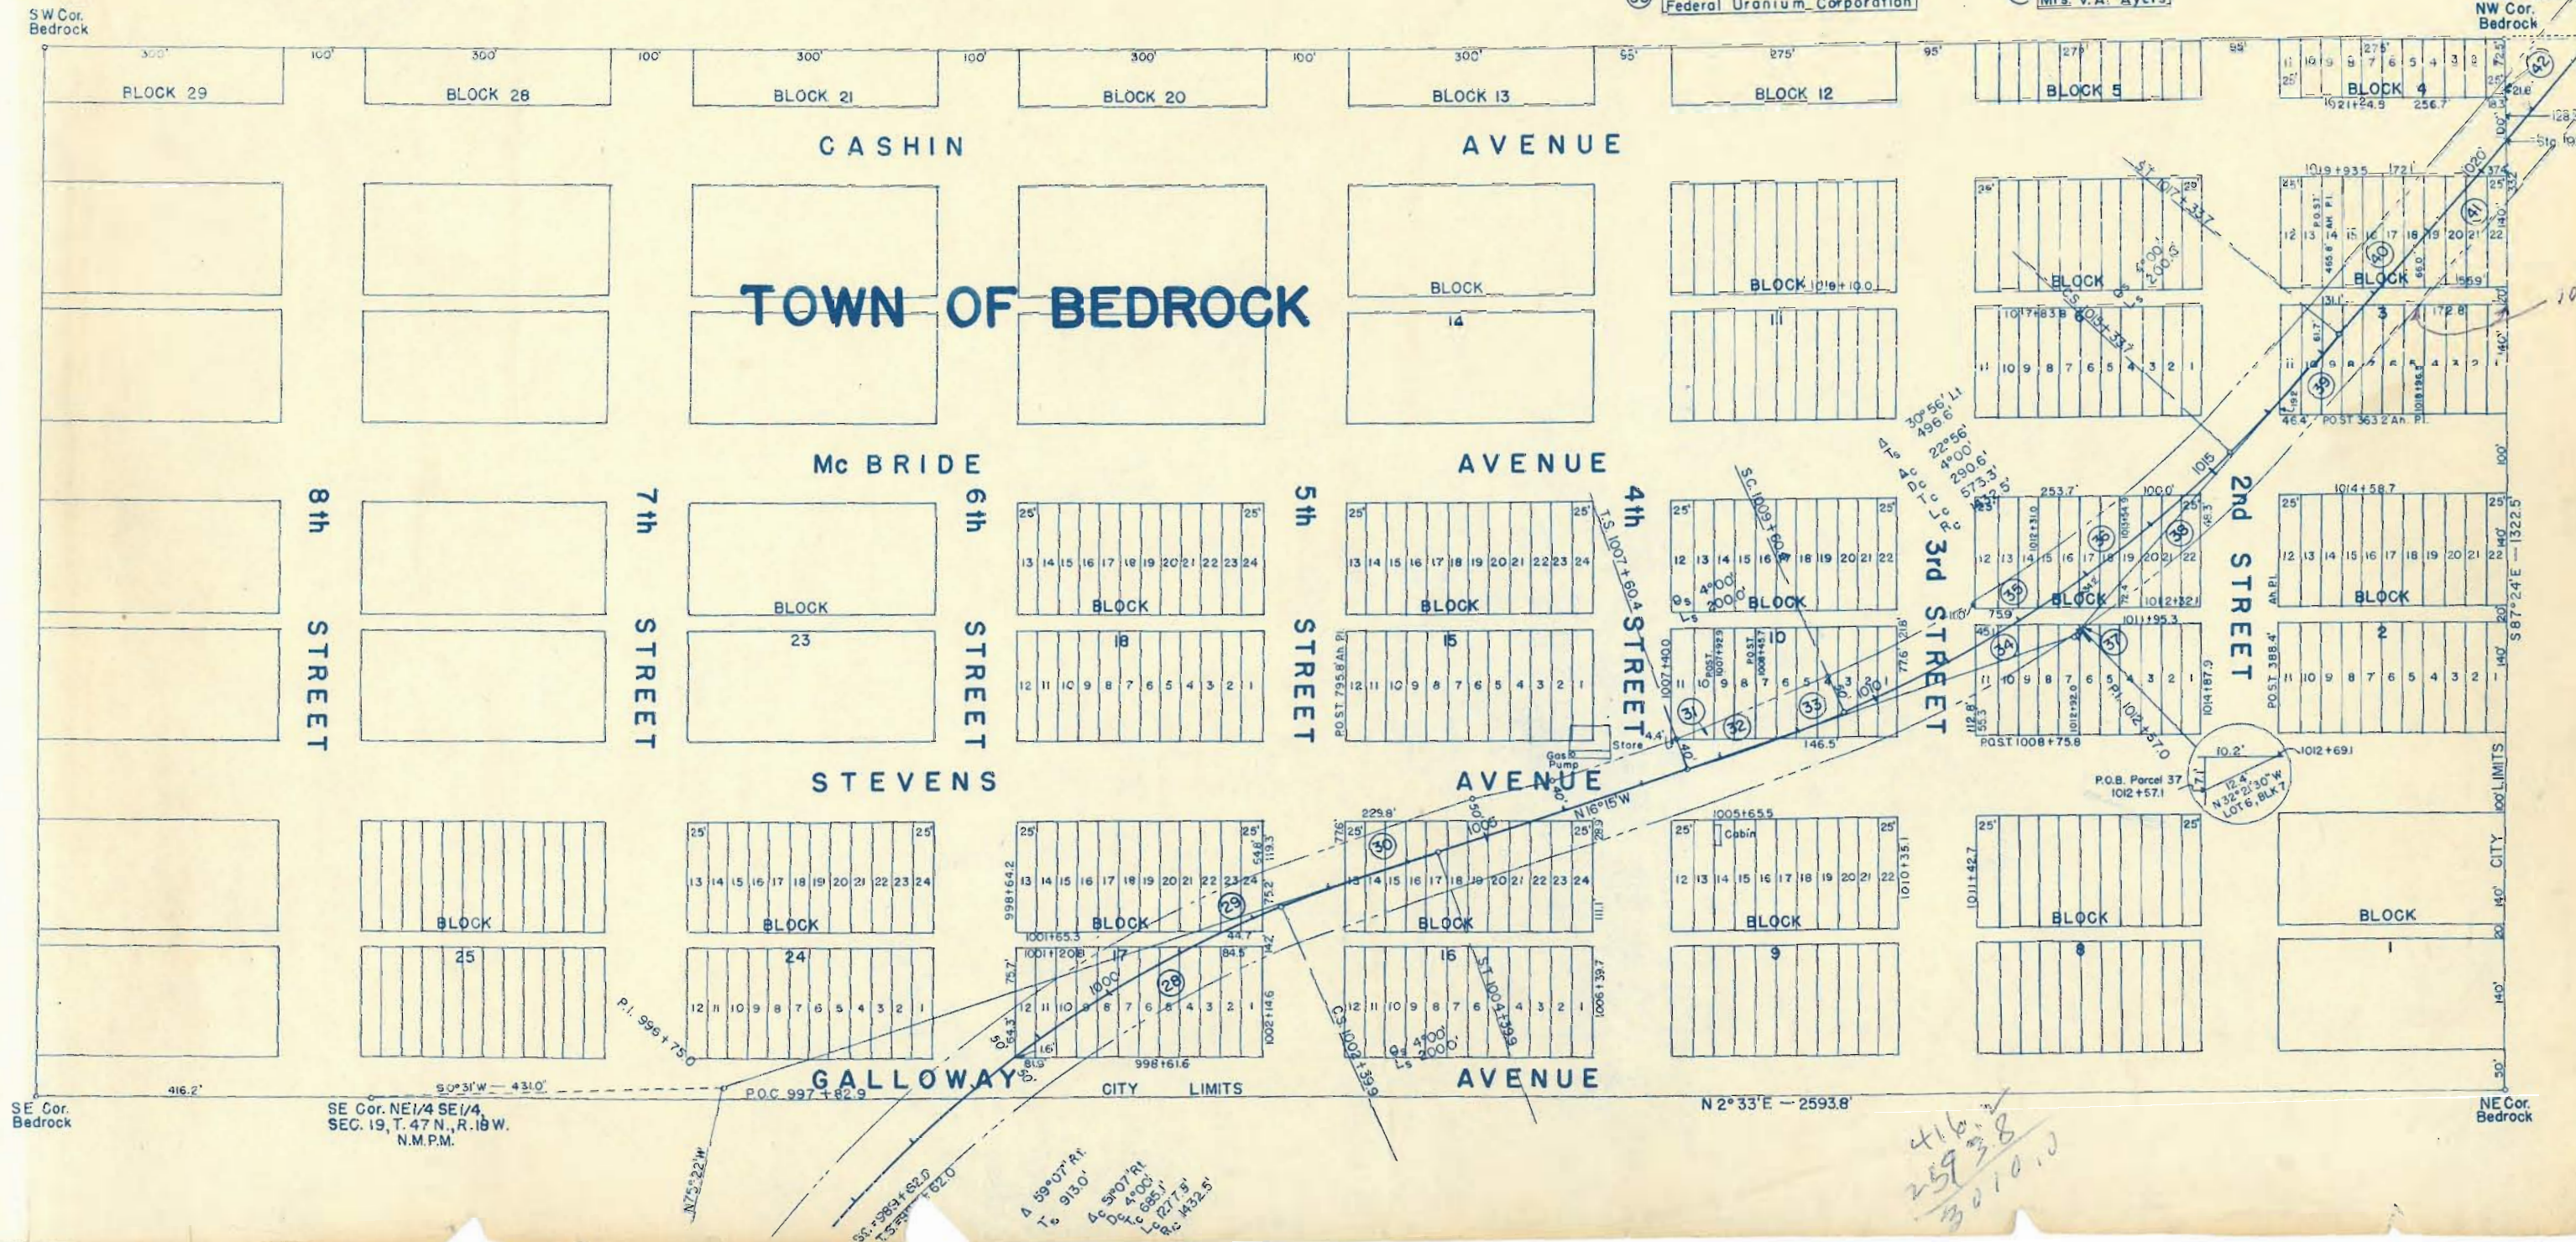

416.1
 259.38
 3010.10