

COLORADO DEPARTMENT OF HIGHWAYS

PLAN AND PROFILE OF PROPOSED FEDERAL AID PROJECT NO. A-R-AD 34(I) STATE HIGHWAY NO. 115 EL PASO COUNTY RIGHT OF WAY

FEDERAL ROAD DIVISION NO.	DISTRICT	PROJ. NO.	SHEET NO.	TOTAL SHEETS
9	COLORADO	A-R-AD 34(I)	1	3




RIGHT OF WAY FORT CARSON-NORAD

INDEX OF SHEETS

- SHEET NO. 1. SKETCH MAP & TITLE PAGE
2. TABULATION OF PROPERTIES
3. ALINEMENT & RIGHT OF WAY PLAN

REVISIONS	


CONVENTIONAL SIGNS

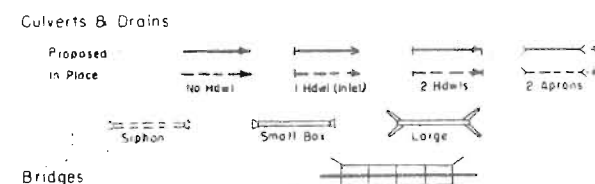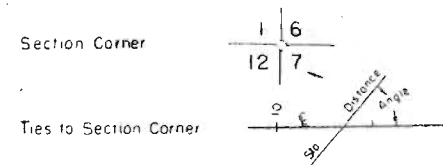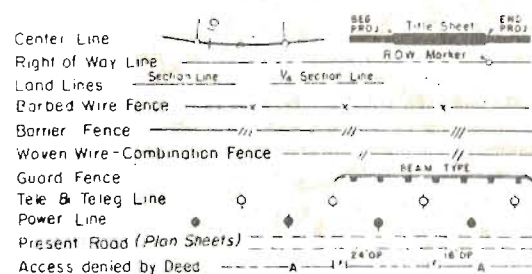

SCALES OF ORIGINAL DRAWINGS

ON PLAN	1 IN.	100 FT.
ON PROFILE	1 IN.	100 FT. HORIZONTAL
	1 IN.	10 FT. VERTICAL

GRADE LINE ON PROFILE IS SHOWN AS GRADE OF FINISHED ROAD

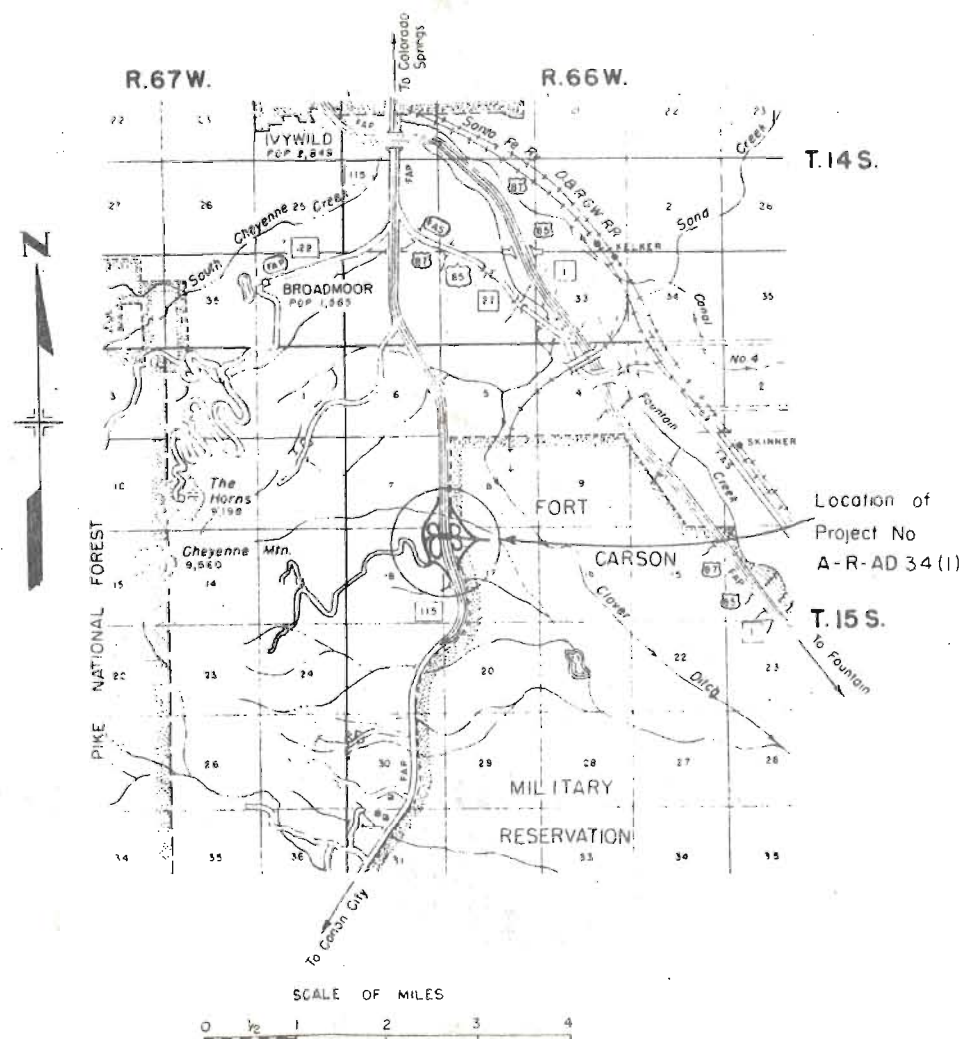

DO NOT REMOVE
FILE COPY

FILE COPY
DO NOT REMOVE

COLORADO DEPARTMENT OF HIGHWAYS
COLORADO HIGHWAY NO. 115

INTERCHANGE
FORT CARSON-NORAD G.O.C.
TITLE SHEET

A. J. RYAN AND ASSOCIATES, INC.
ENGINEERS
DENVER, COLORADO

DATE NOV. 21, 1962 SHEET 1 OF 3 DWS NO. 6223 R.O.W.

A.H.T.
M.R.H.

RIGHT OF WAY FT. CARSON-NORAD[illegible]

FEDERAL ROAD DISTRICT NO.	DISTRICT	PROJ. NO.	SHEET
9	COLORADO	A-R-AD 34(1)	3

COLORADO DEPARTMENT OF HIGHWAYS
COLORADO HIGHWAY NO. 115

INTERCHANGE S.H. NO 115 & O'CONNELL BLVD.

PLAN

A. J. RYAN AND ASSOCIATES, INC.
ENGINEERS
DENVER, COLORADO


DATE NOV. 21, 1962 SHEET 2 OF 3 DWG. NO. 6223 R.O.W.

RIGHT OF WAY FORT CARSON - NORAD

REVISIONS		
2-18-63	Changed Bearing Parcel 4	L.R.J.
2-28-		

See Detail for
Borrow Area

TURNING MOVEMENT COUNT
AVERAGE DAILY TRAFFIC

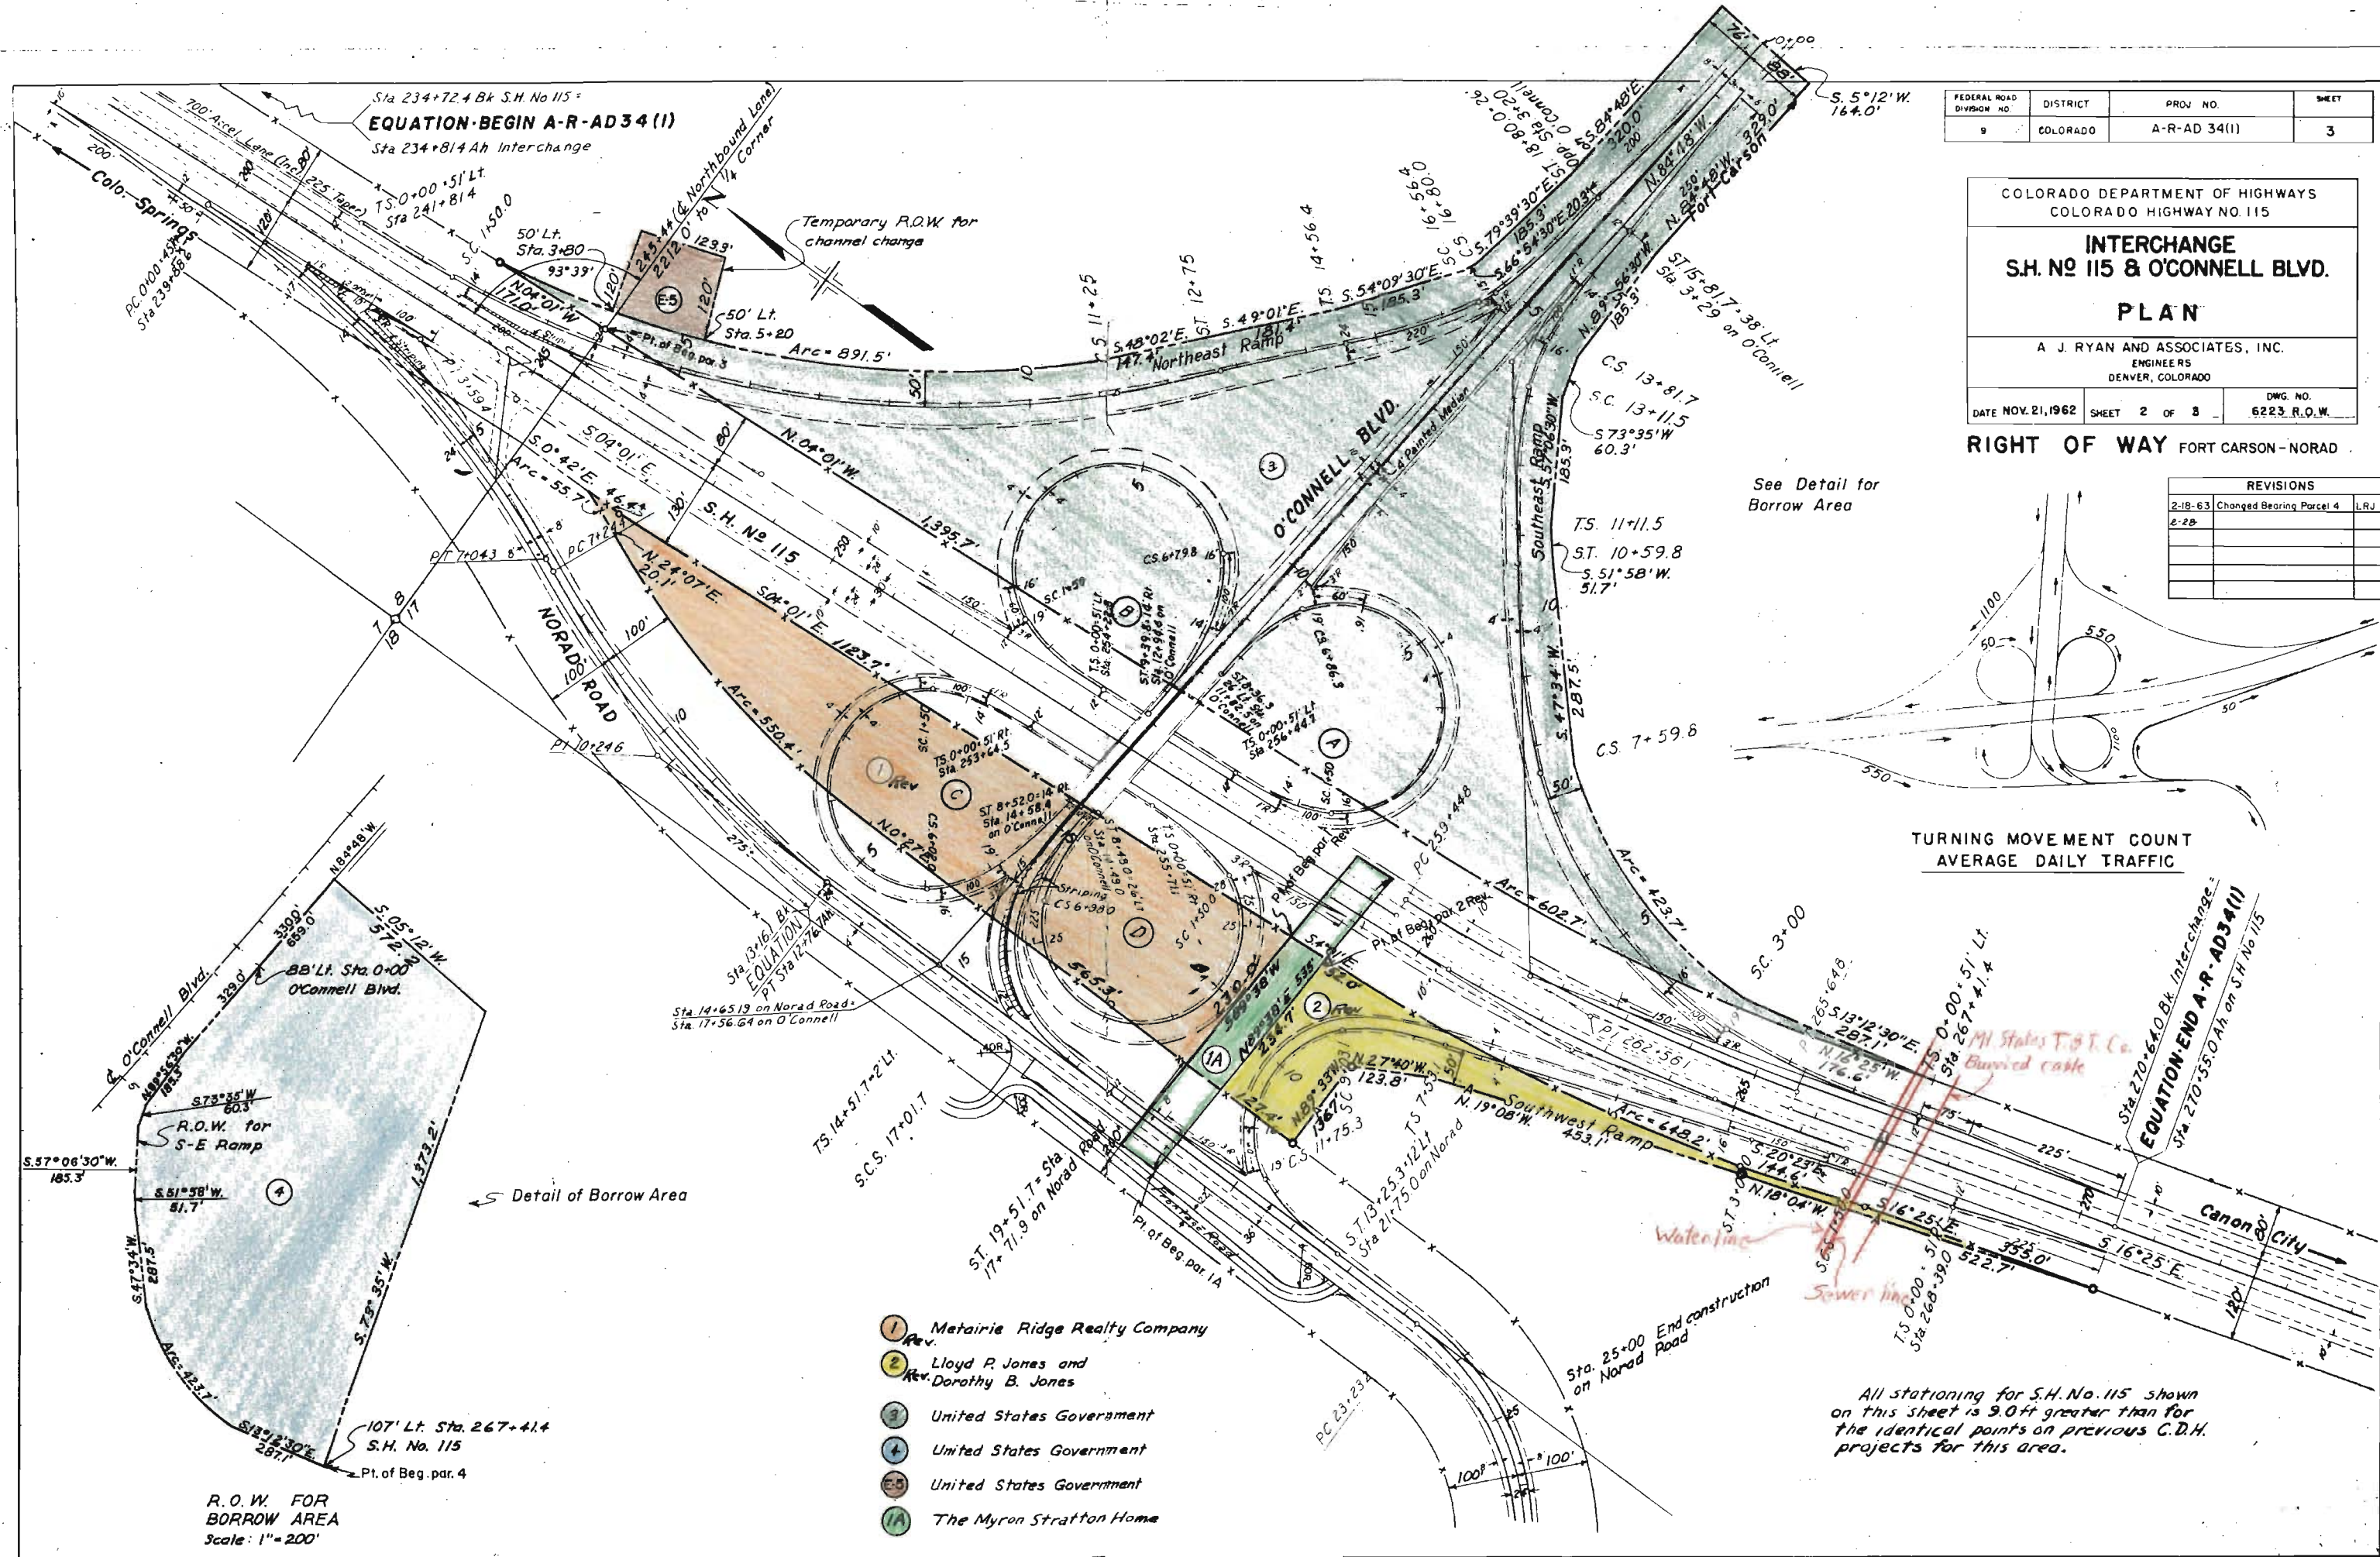

R.O.W. FOR
BORROW AREA
Scale: 1" = 200'

- ① Metairie Ridge Realty Company
- ② Lloyd P. Jones and Dorothy B. Jones
- ③ United States Government
- ④ United States Government
- ⑤ United States Government
- ⑥ The Myron Stratton Home

All stationing for S.H. No. 115 shown on this sheet is 9.0 ft greater than for the identical points on previous C.D.H. projects for this area.