

INDEX OF SHEETS

1. TITLE SHEET
2. TABULATION OF PROPERTIES
- 3-8. PLAN AND PROFILE SHEETS
SHOWING RIGHT OF WAY
9. OWNERSHIP MAP

COLORADO DEPARTMENT OF HIGHWAYS


PLAN AND PROFILE OF PROPOSED COLO. ACCESS ROAD PROJECT NO. AA-1, SECTION 6 STATE HIGHWAY NO. 80 SAN MIGUEL & DOLORES COUNTIES

FED. ROAD DIST. NO.	STATE	PROJ. NO.	SHEET NO.	TOTAL SHEETS
3	COLO.	AA-1, Sect. 6	1	

RIGHT OF WAY

CONVENTIONAL SIGNS		TITLE SHEET
CENTER LINE		
RIGHT OF WAY LINE		
COUNTY LINE		
TOWNSHIP OR RANGE LINE		
LAND LINES		
RAILROAD		
BARBED WIRE FENCE		
COMBINATION WIRE FENCE		
TELEPHONE & TELEGRAPH LINES		
POWER LINE		
DETOUR		
PRESENT ROAD (PLAN SHEETS)		

SCALES OF ORIGINAL TRACINGS
ON PLAN 1 IN. = 100 FT.
ON PROFILE 1 IN. = 100 FT. HORIZONTAL
ON PROFILE 1 IN. = 10 FT. VERTICAL
GRADE LINE ON PROFILE IS SHOWN AS GRADE OF FINISHED ROAD
GROSS LENGTH OF PROJECT 86,721.5 FT. = 16.425 MI.
NET LENGTH OF PROJECT 14,596.6 FT. = 2.765 MI.
REPAIR OLD ROAD 72,124.9 FT. = 13.660 MI.
RIGHT OF WAY

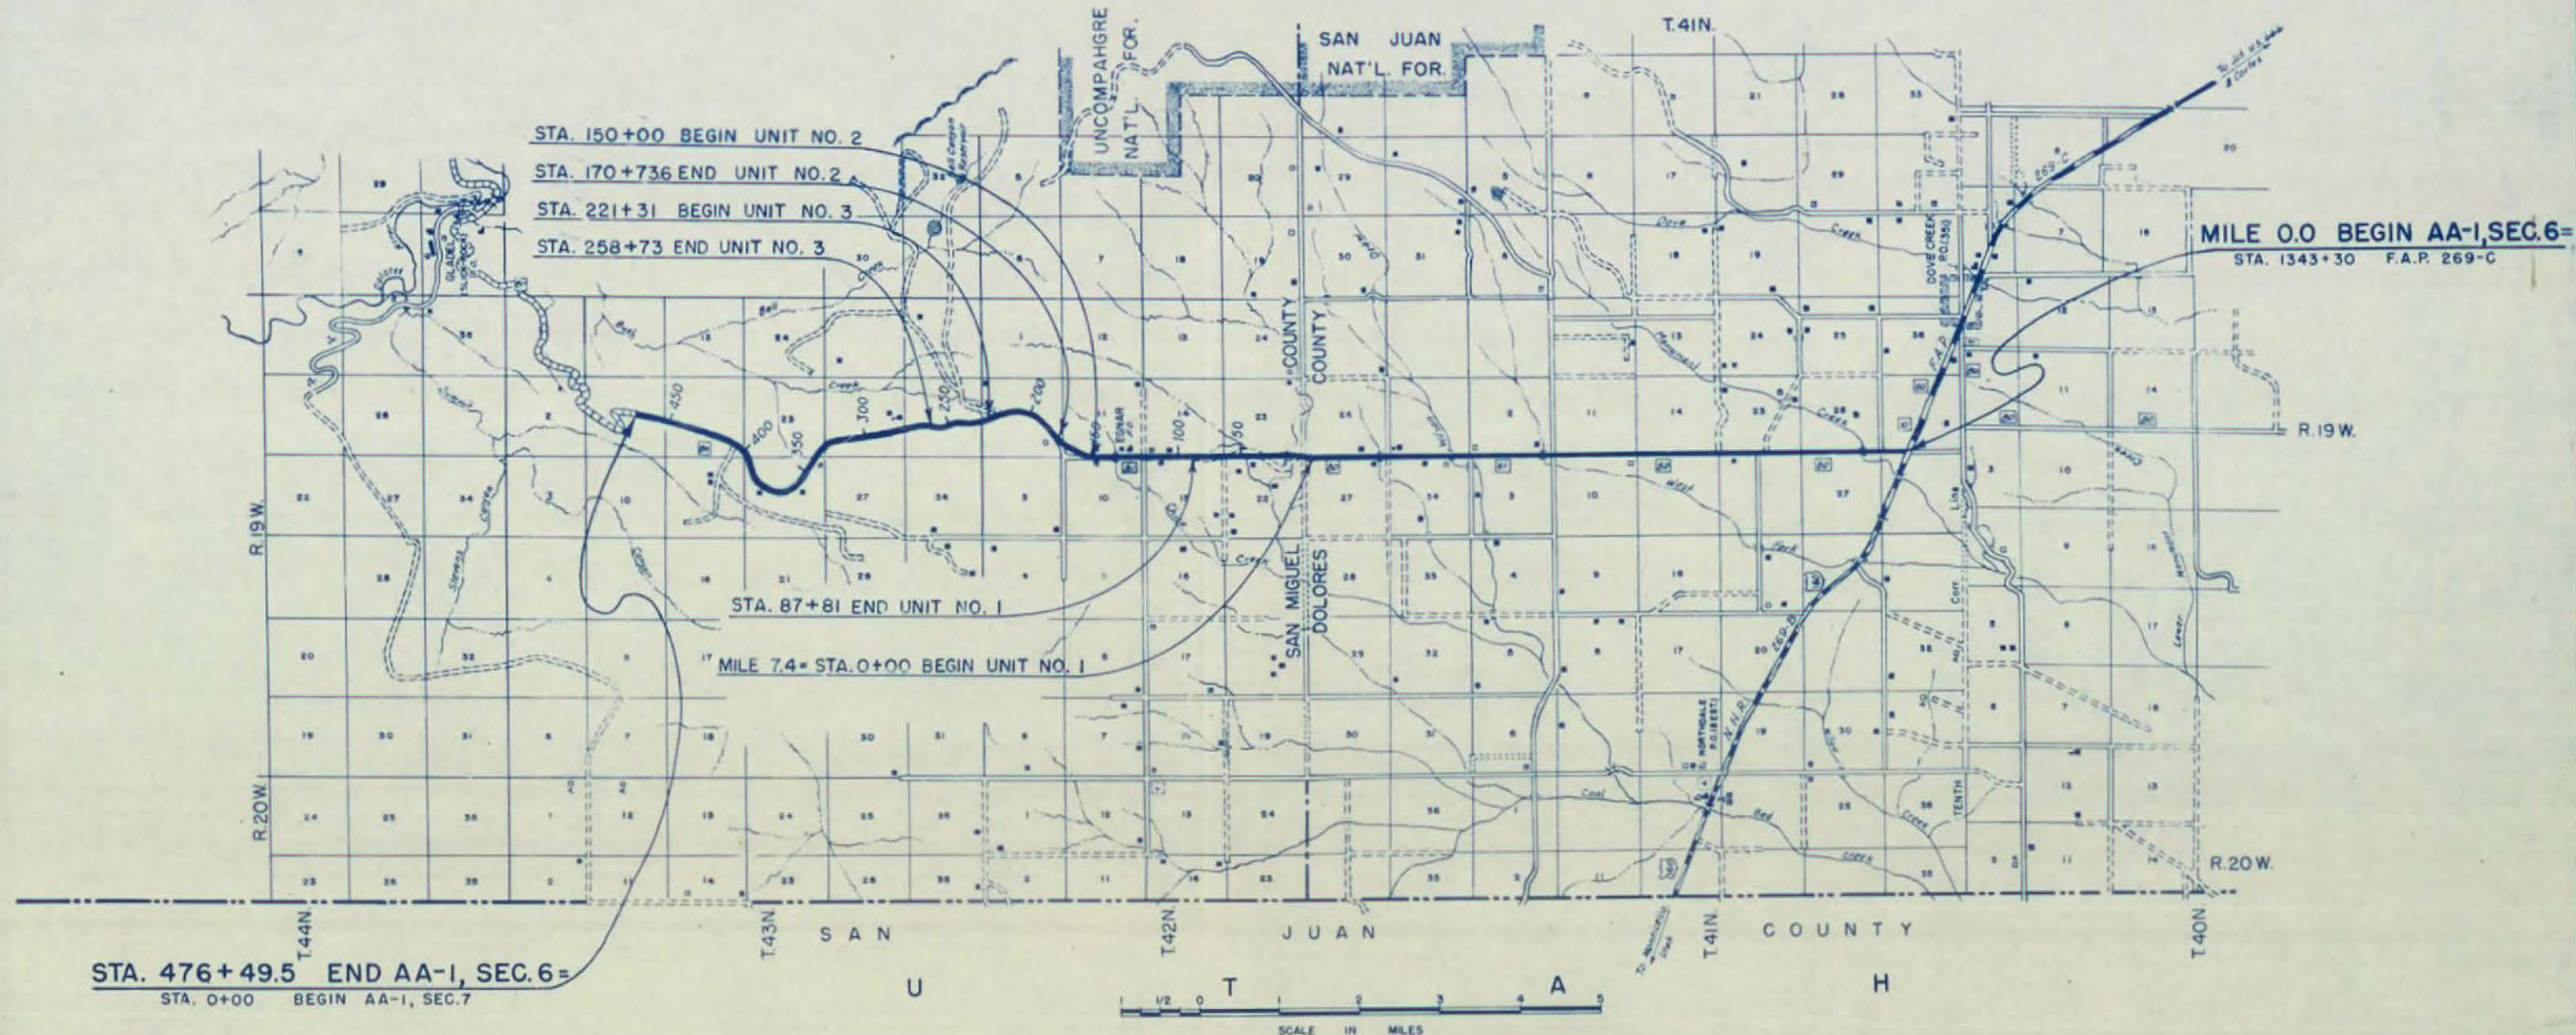


FED. ROAD DIST. NO.	STATE	PROJ. NO.	SHEET NO.	TOTAL SHEETS
3	COLO.	AA-1, SECTION 6	2	

[illegible]




FED. ROAD DIST. NO.	DIST.	PROJ. NO.	SHEET NO.	TOTAL SHEETS
9	COLO.	AA-1 Sec 6	3	

RIGHT OF WAY

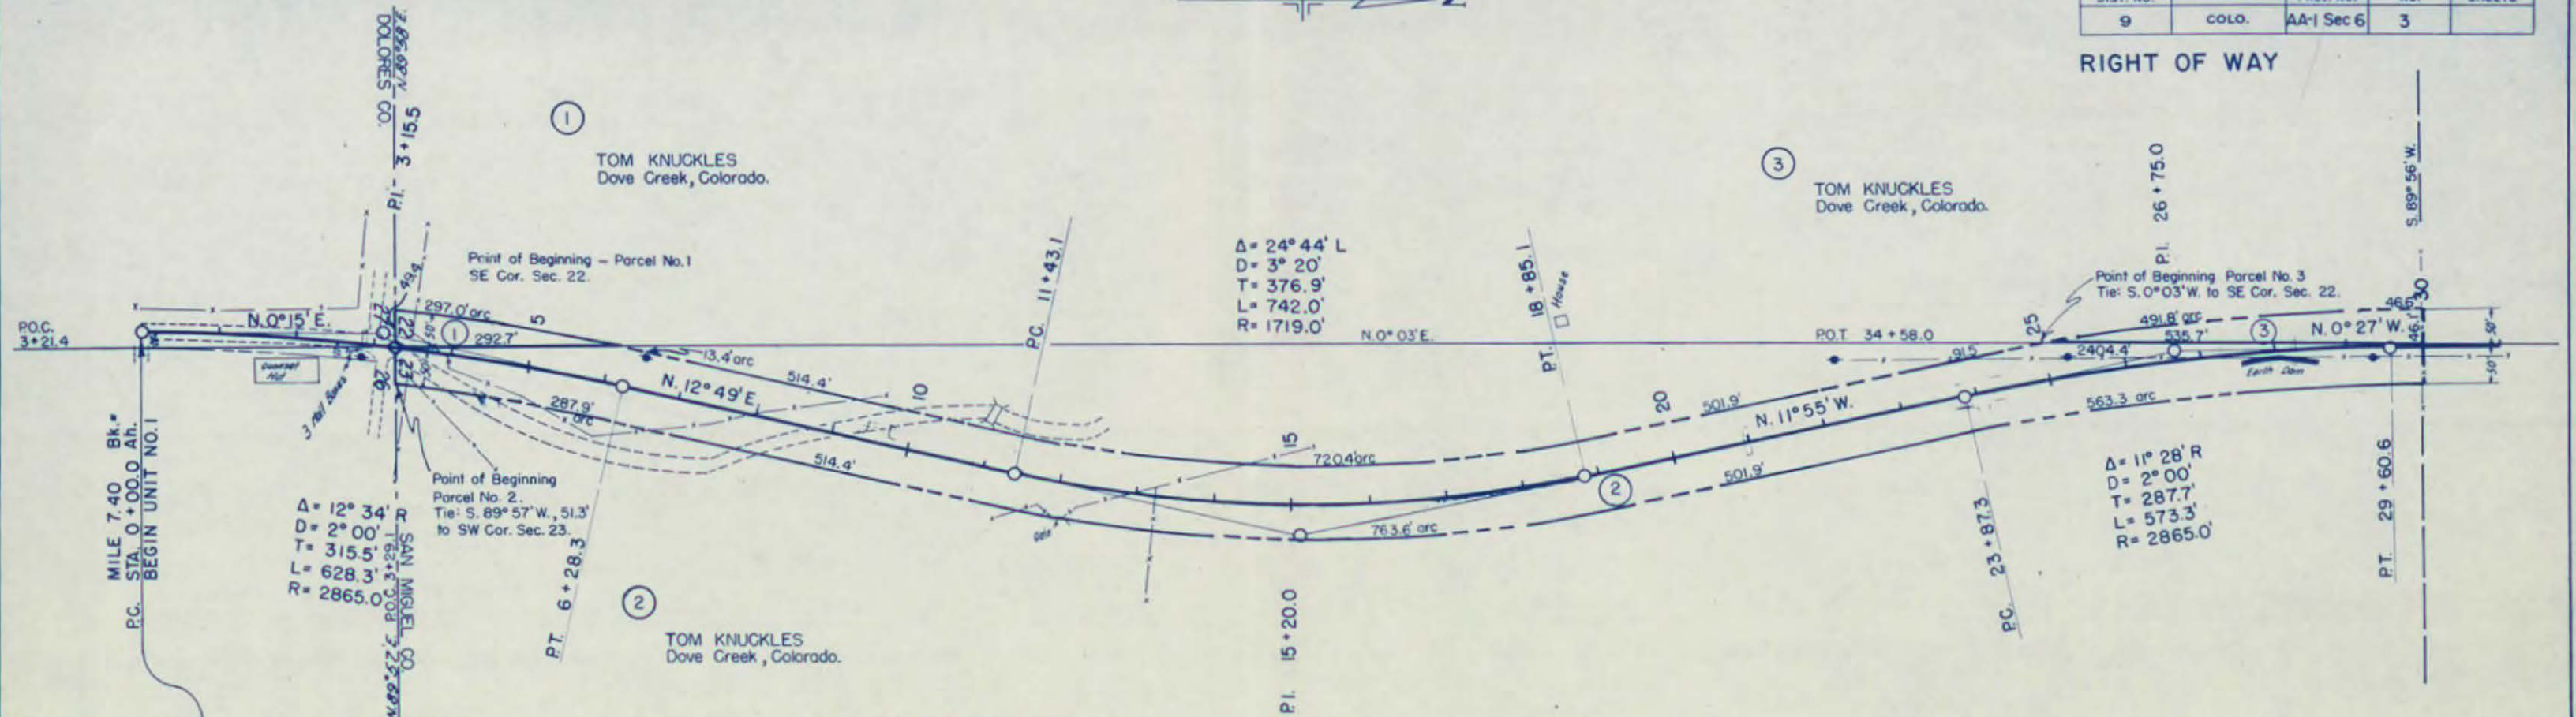


SW 1/4 Sec. 23, T.42N., R.19W.

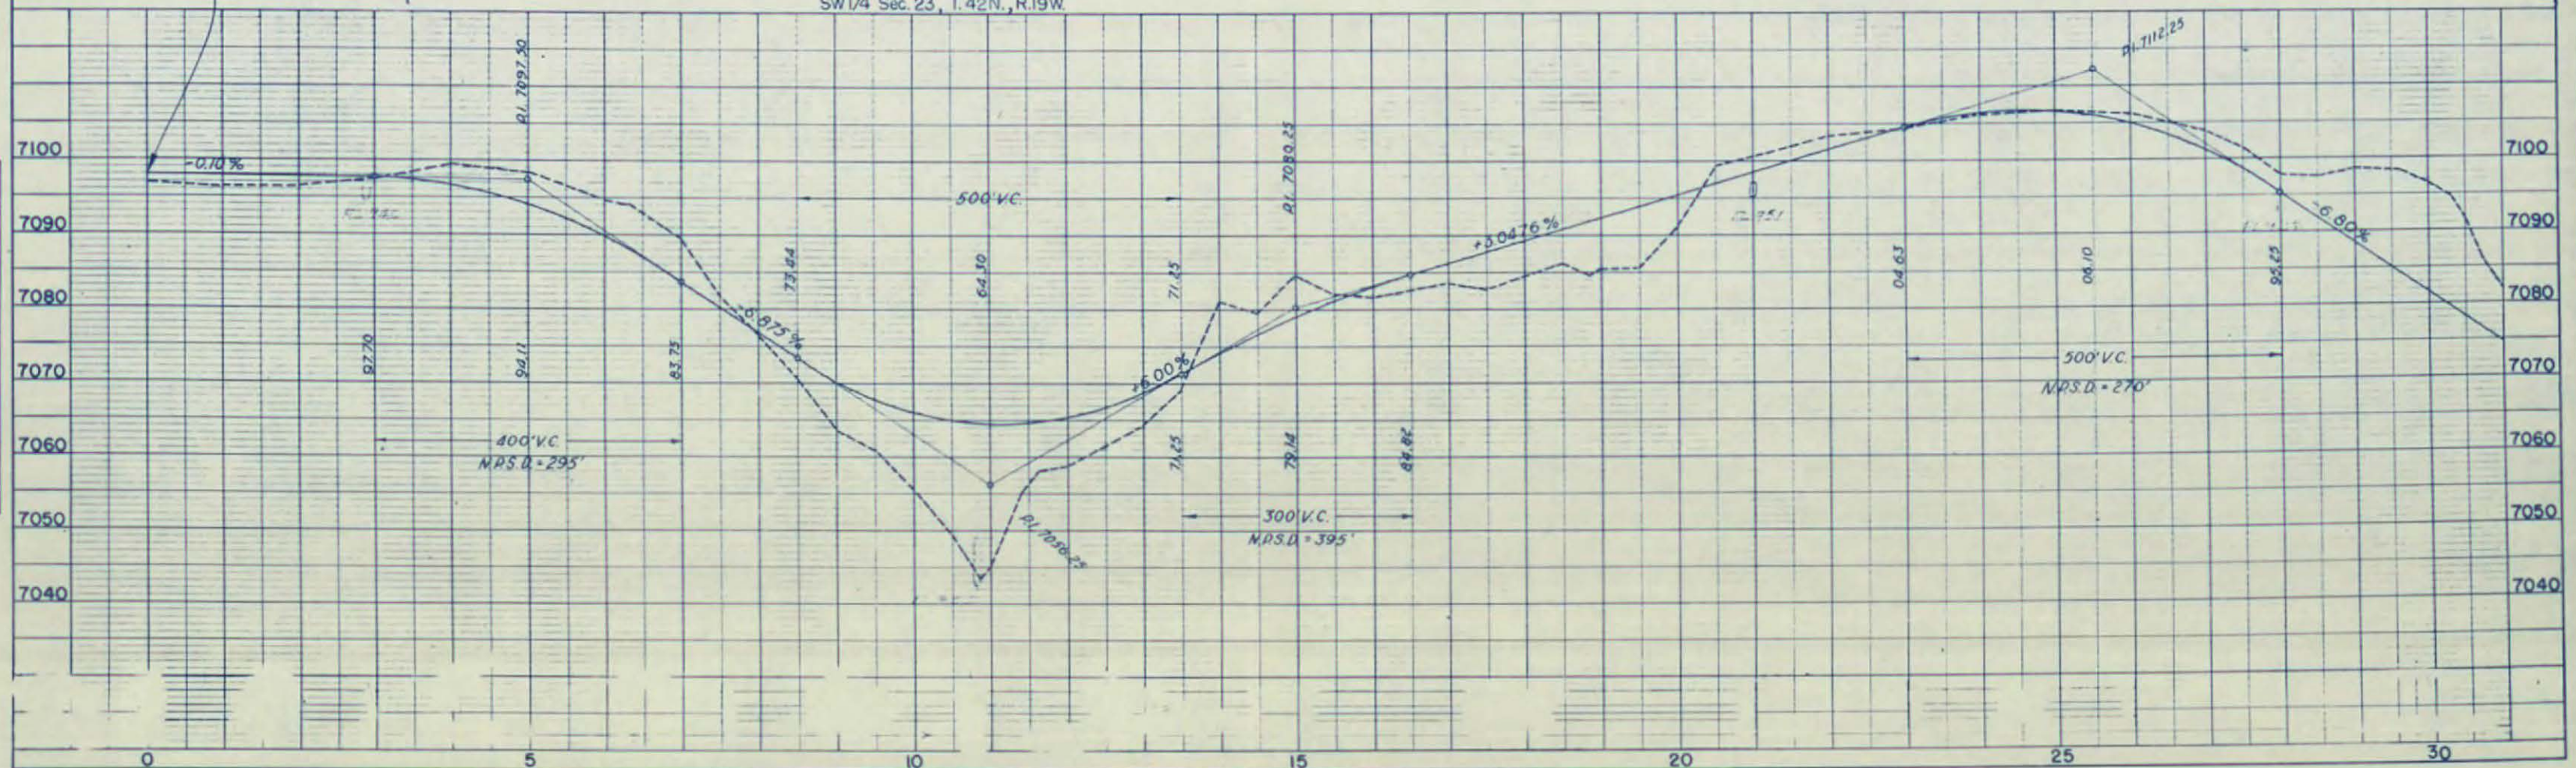


FED. ROAD DIST. NO.	DIST.	PROJ. NO.	SHEET NO.	TOTAL SHEETS
9	COLO.	AA-1 Sec. 6	4	

RIGHT OF WAY

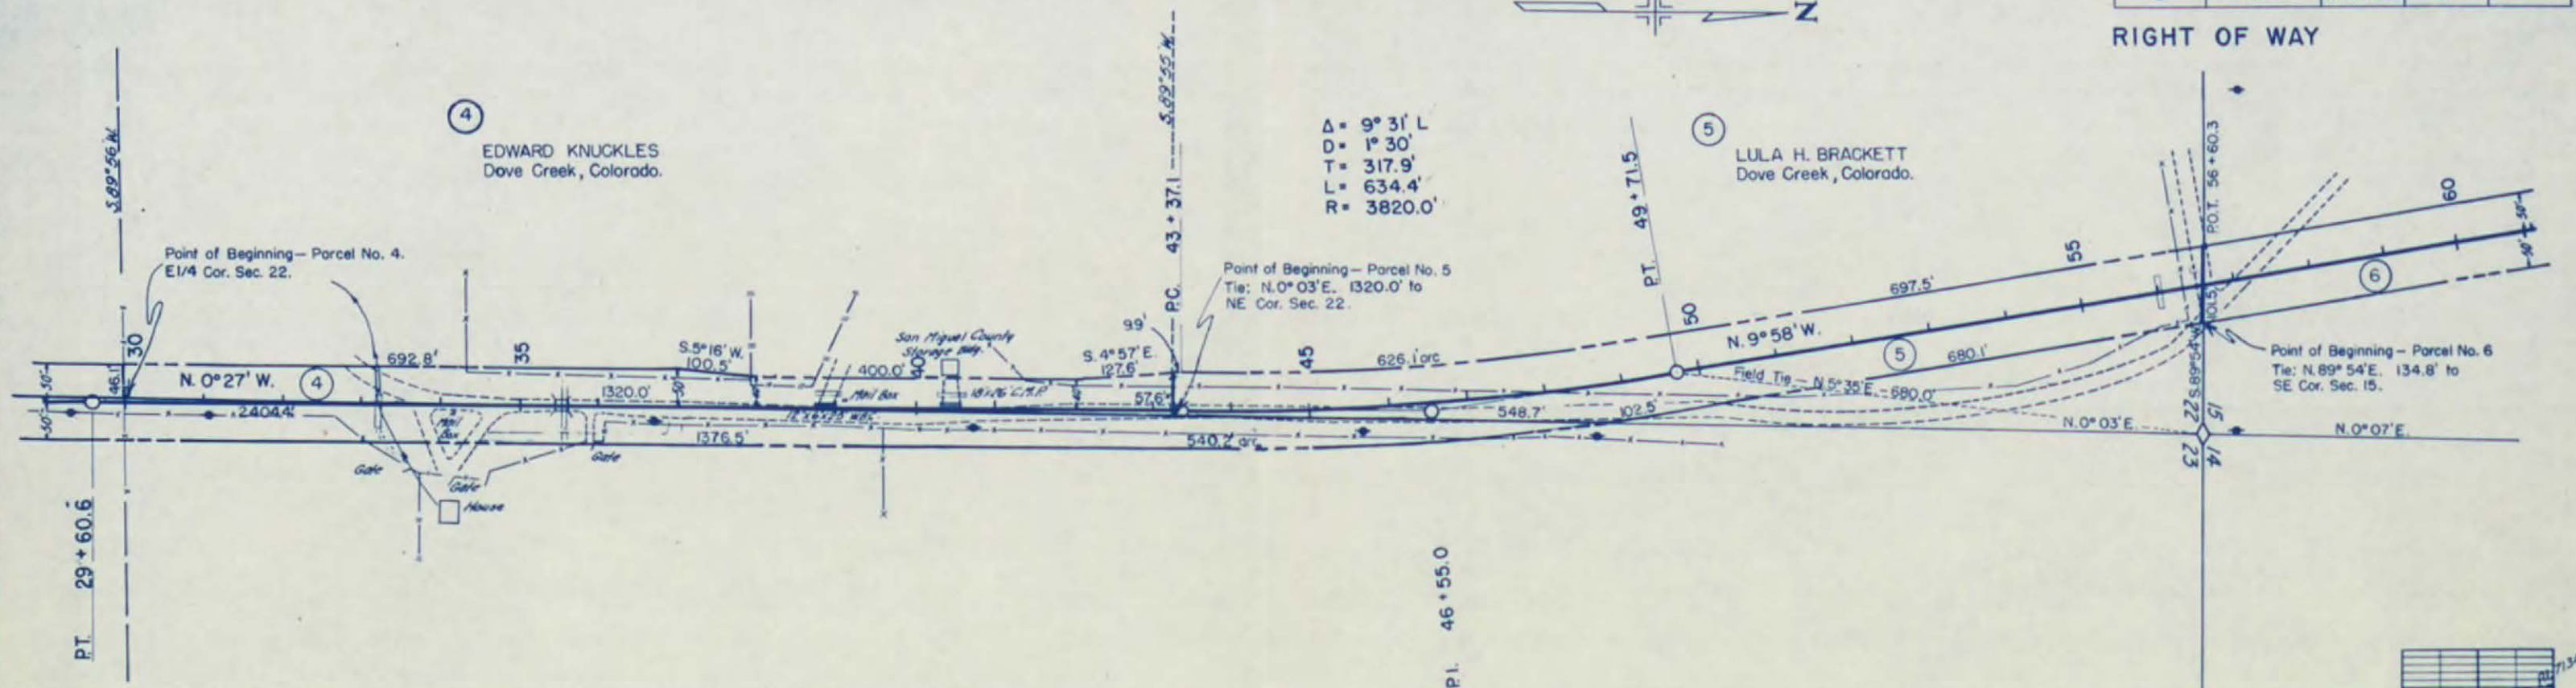

NW 1/4 Sec. 23, T. 42 N., R. 19 W.

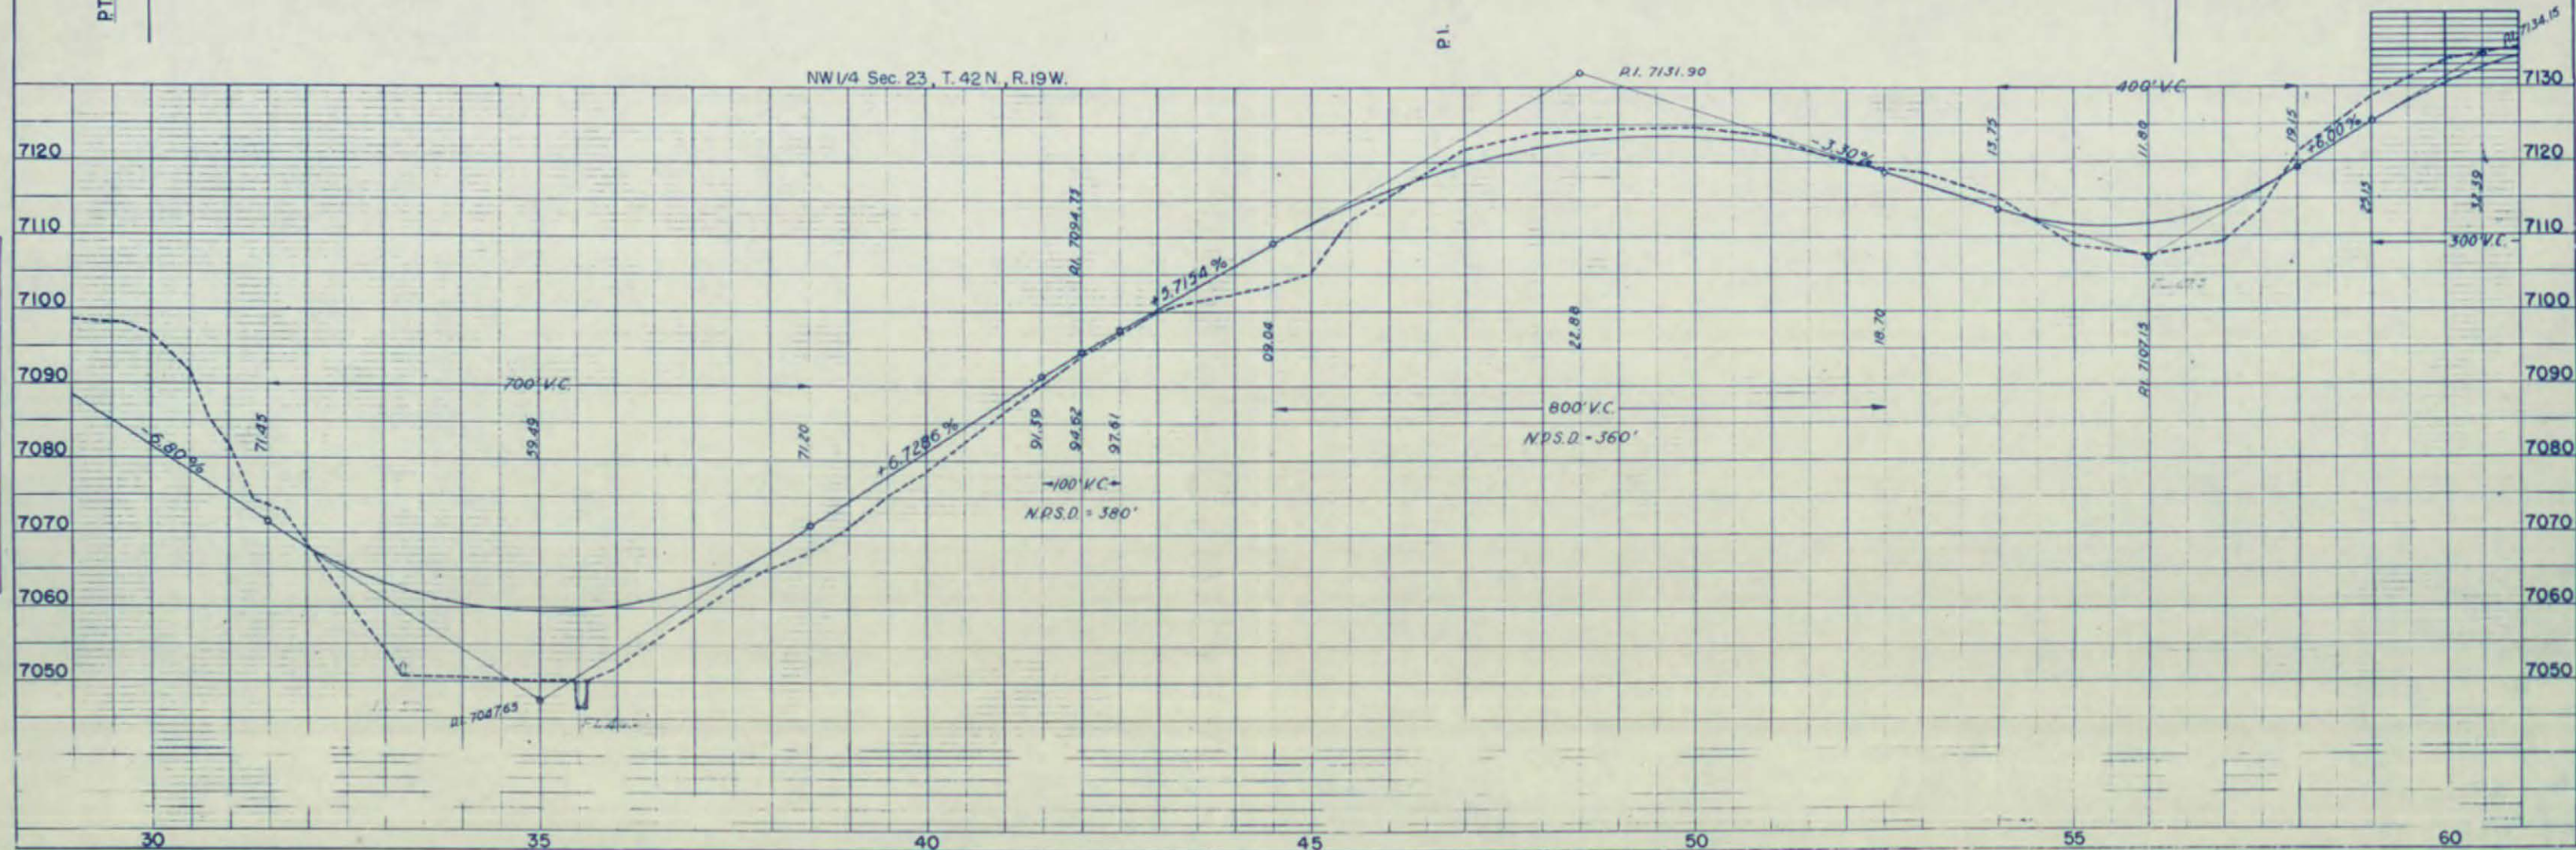


SE 1/4 Sec. 15, T. 42 N., R. 19 W.



FED. ROAD DIST. NO.	DIST.	PROJ. NO.	SHEET NO.	TOTAL SHEETS
9	COLO.	AA-1 Sec 6	5	


RIGHT OF WAY NE 1/4 Sec. 15, T. 42 N., R. 19 W.

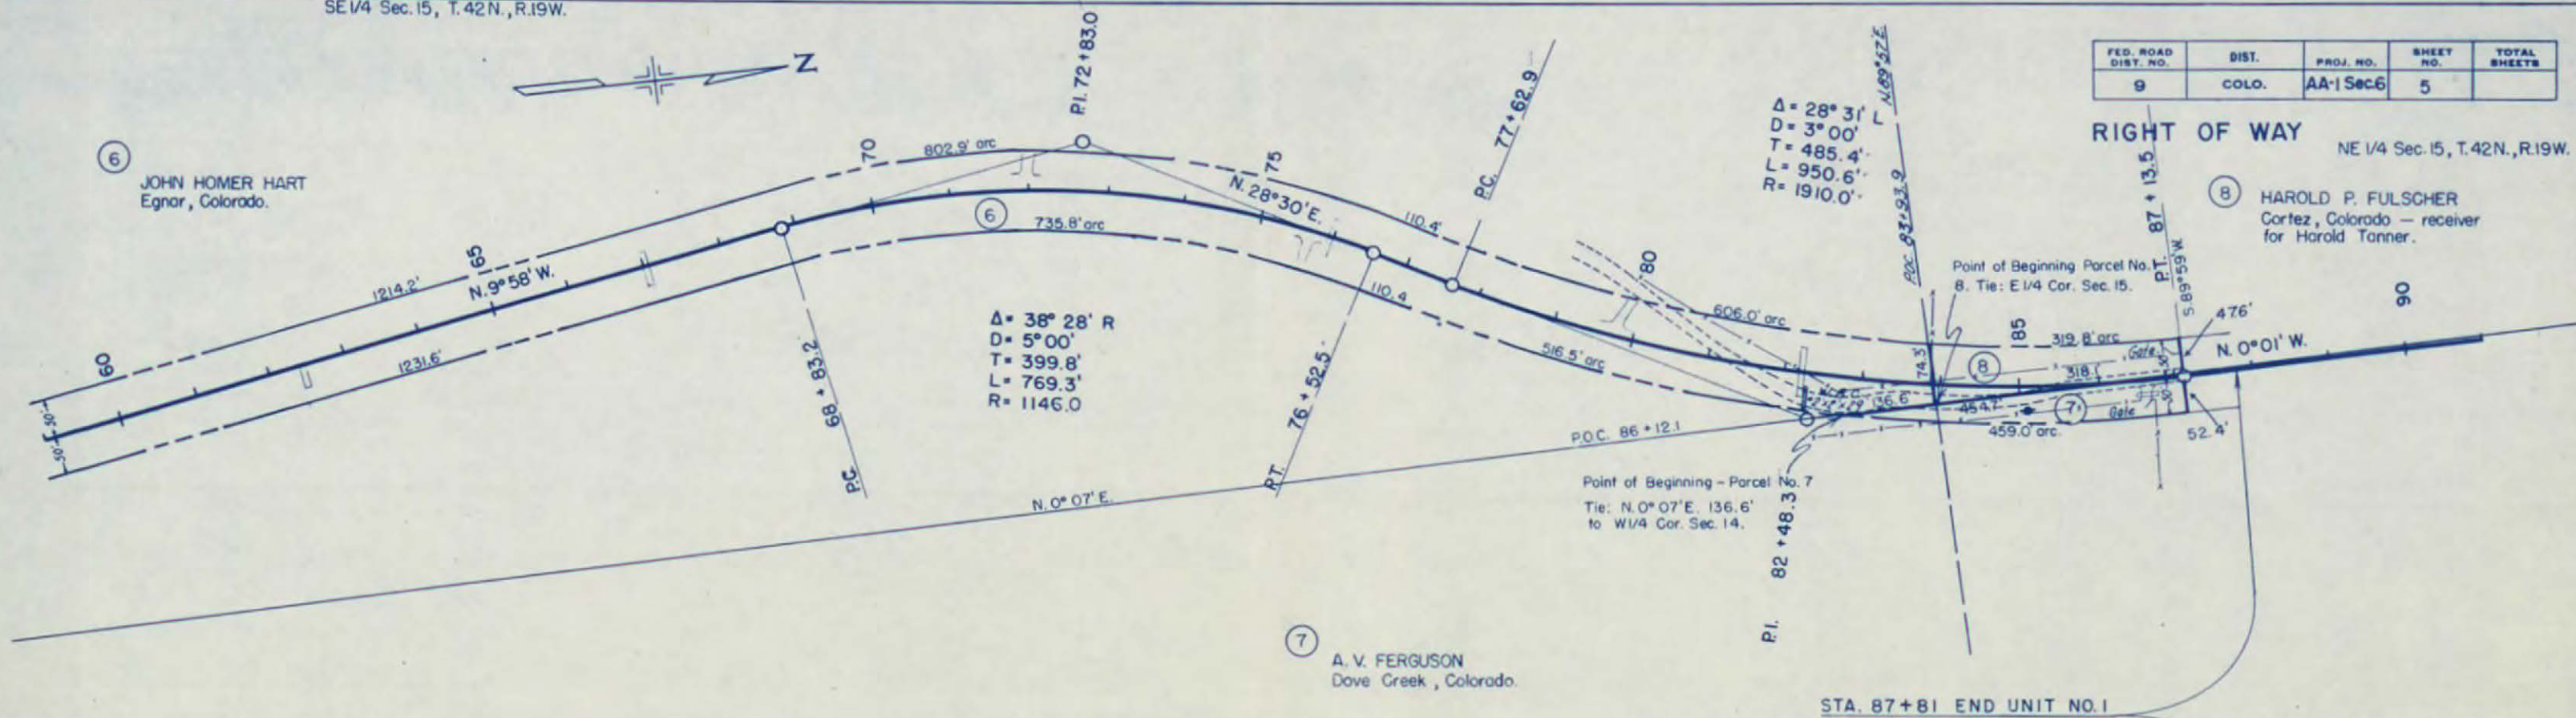

STA. 87+81 END UNIT NO. 1

NW 1/4 Sec. 14, T. 42 N., R. 19 W.

SW 1/4 Sec. 14, T. 42 N., R. 19 W.

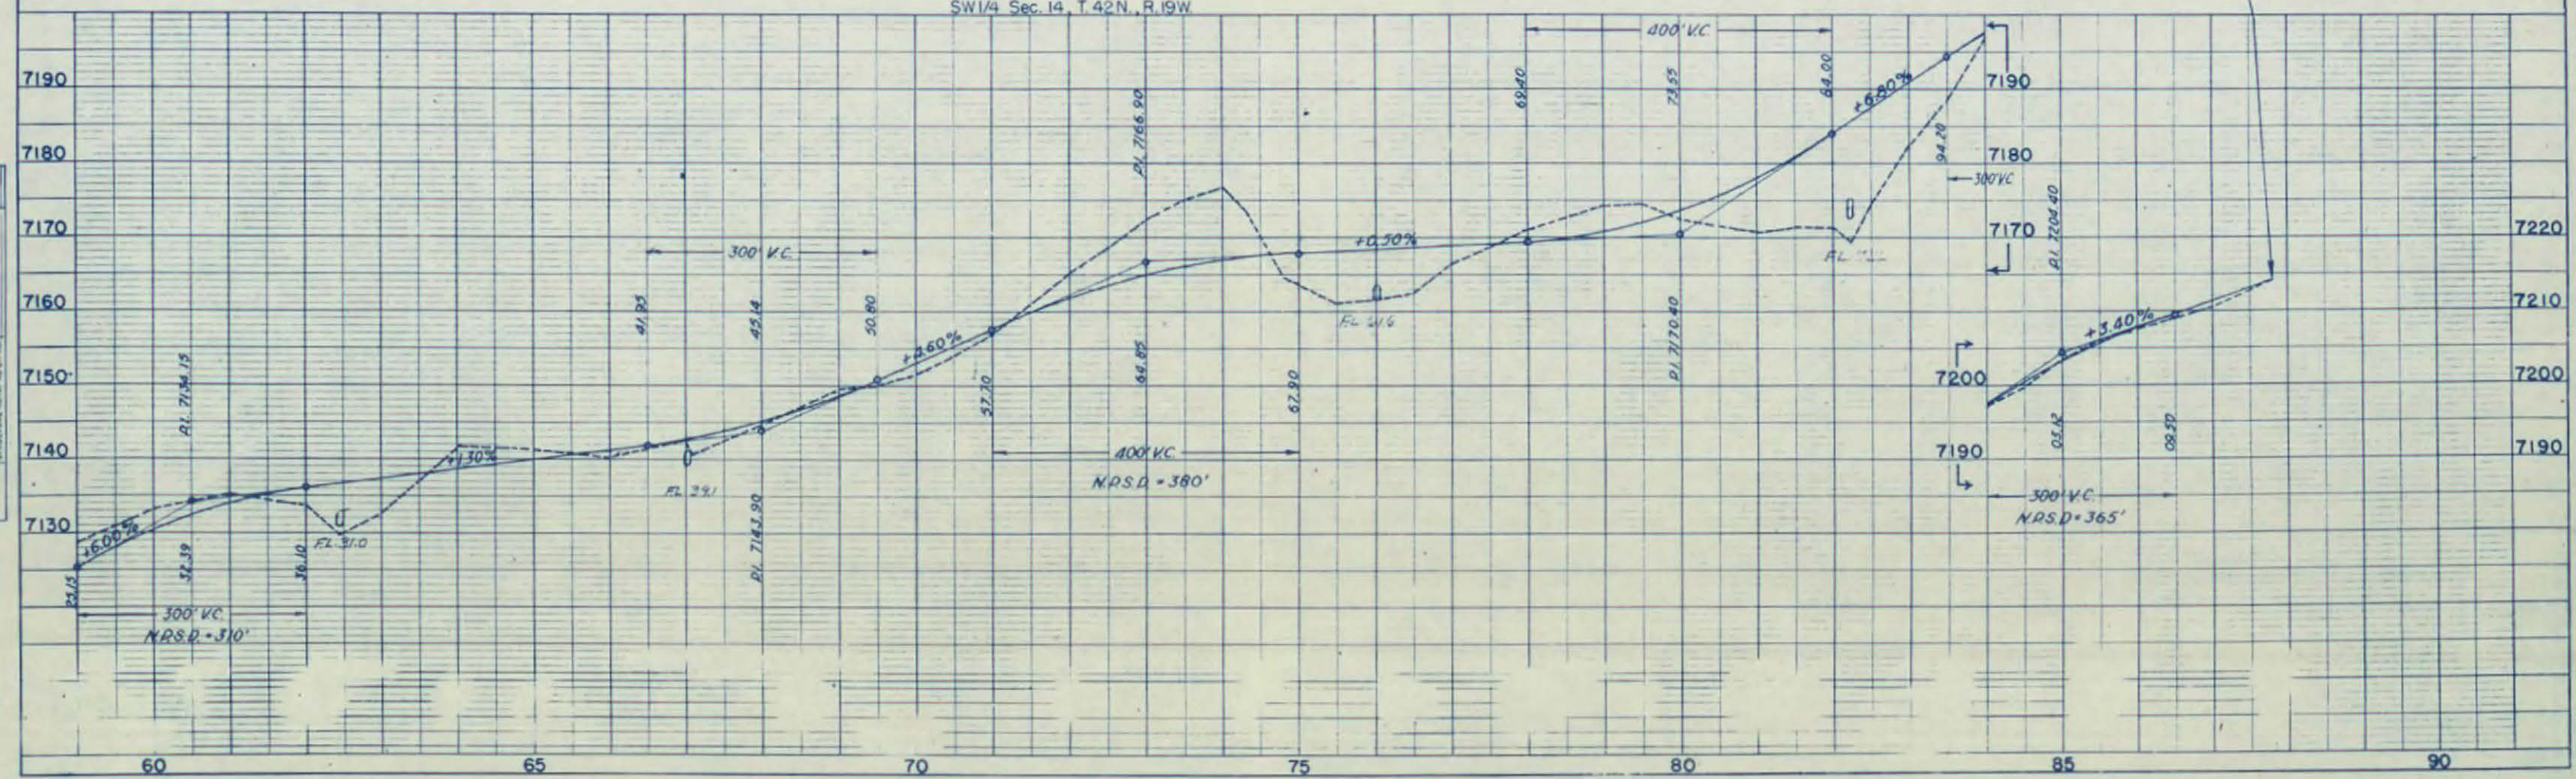


NE⁴ Sec. 10, T. 42 N., R. 19 W.

FED. ROAD DIST. NO.	DIST.	PROJ. NO.	SHEET NO.	TOTAL SHEETS
9	COLO.	AA-1 Sec. 6	6	

RIGHT OF WAY

PLAN	REVISIONS
NOTED	PLOTTED
NOTED	ALIGNED CHECKED
NOTED	RT. OF WAY CHECKED
NO.	

PROFILE	REVISIONS
NOTED	PLOTTED
NOTED	GRADES CHECKED
NOTED	VERT. CURVES CHECKED
NO.	

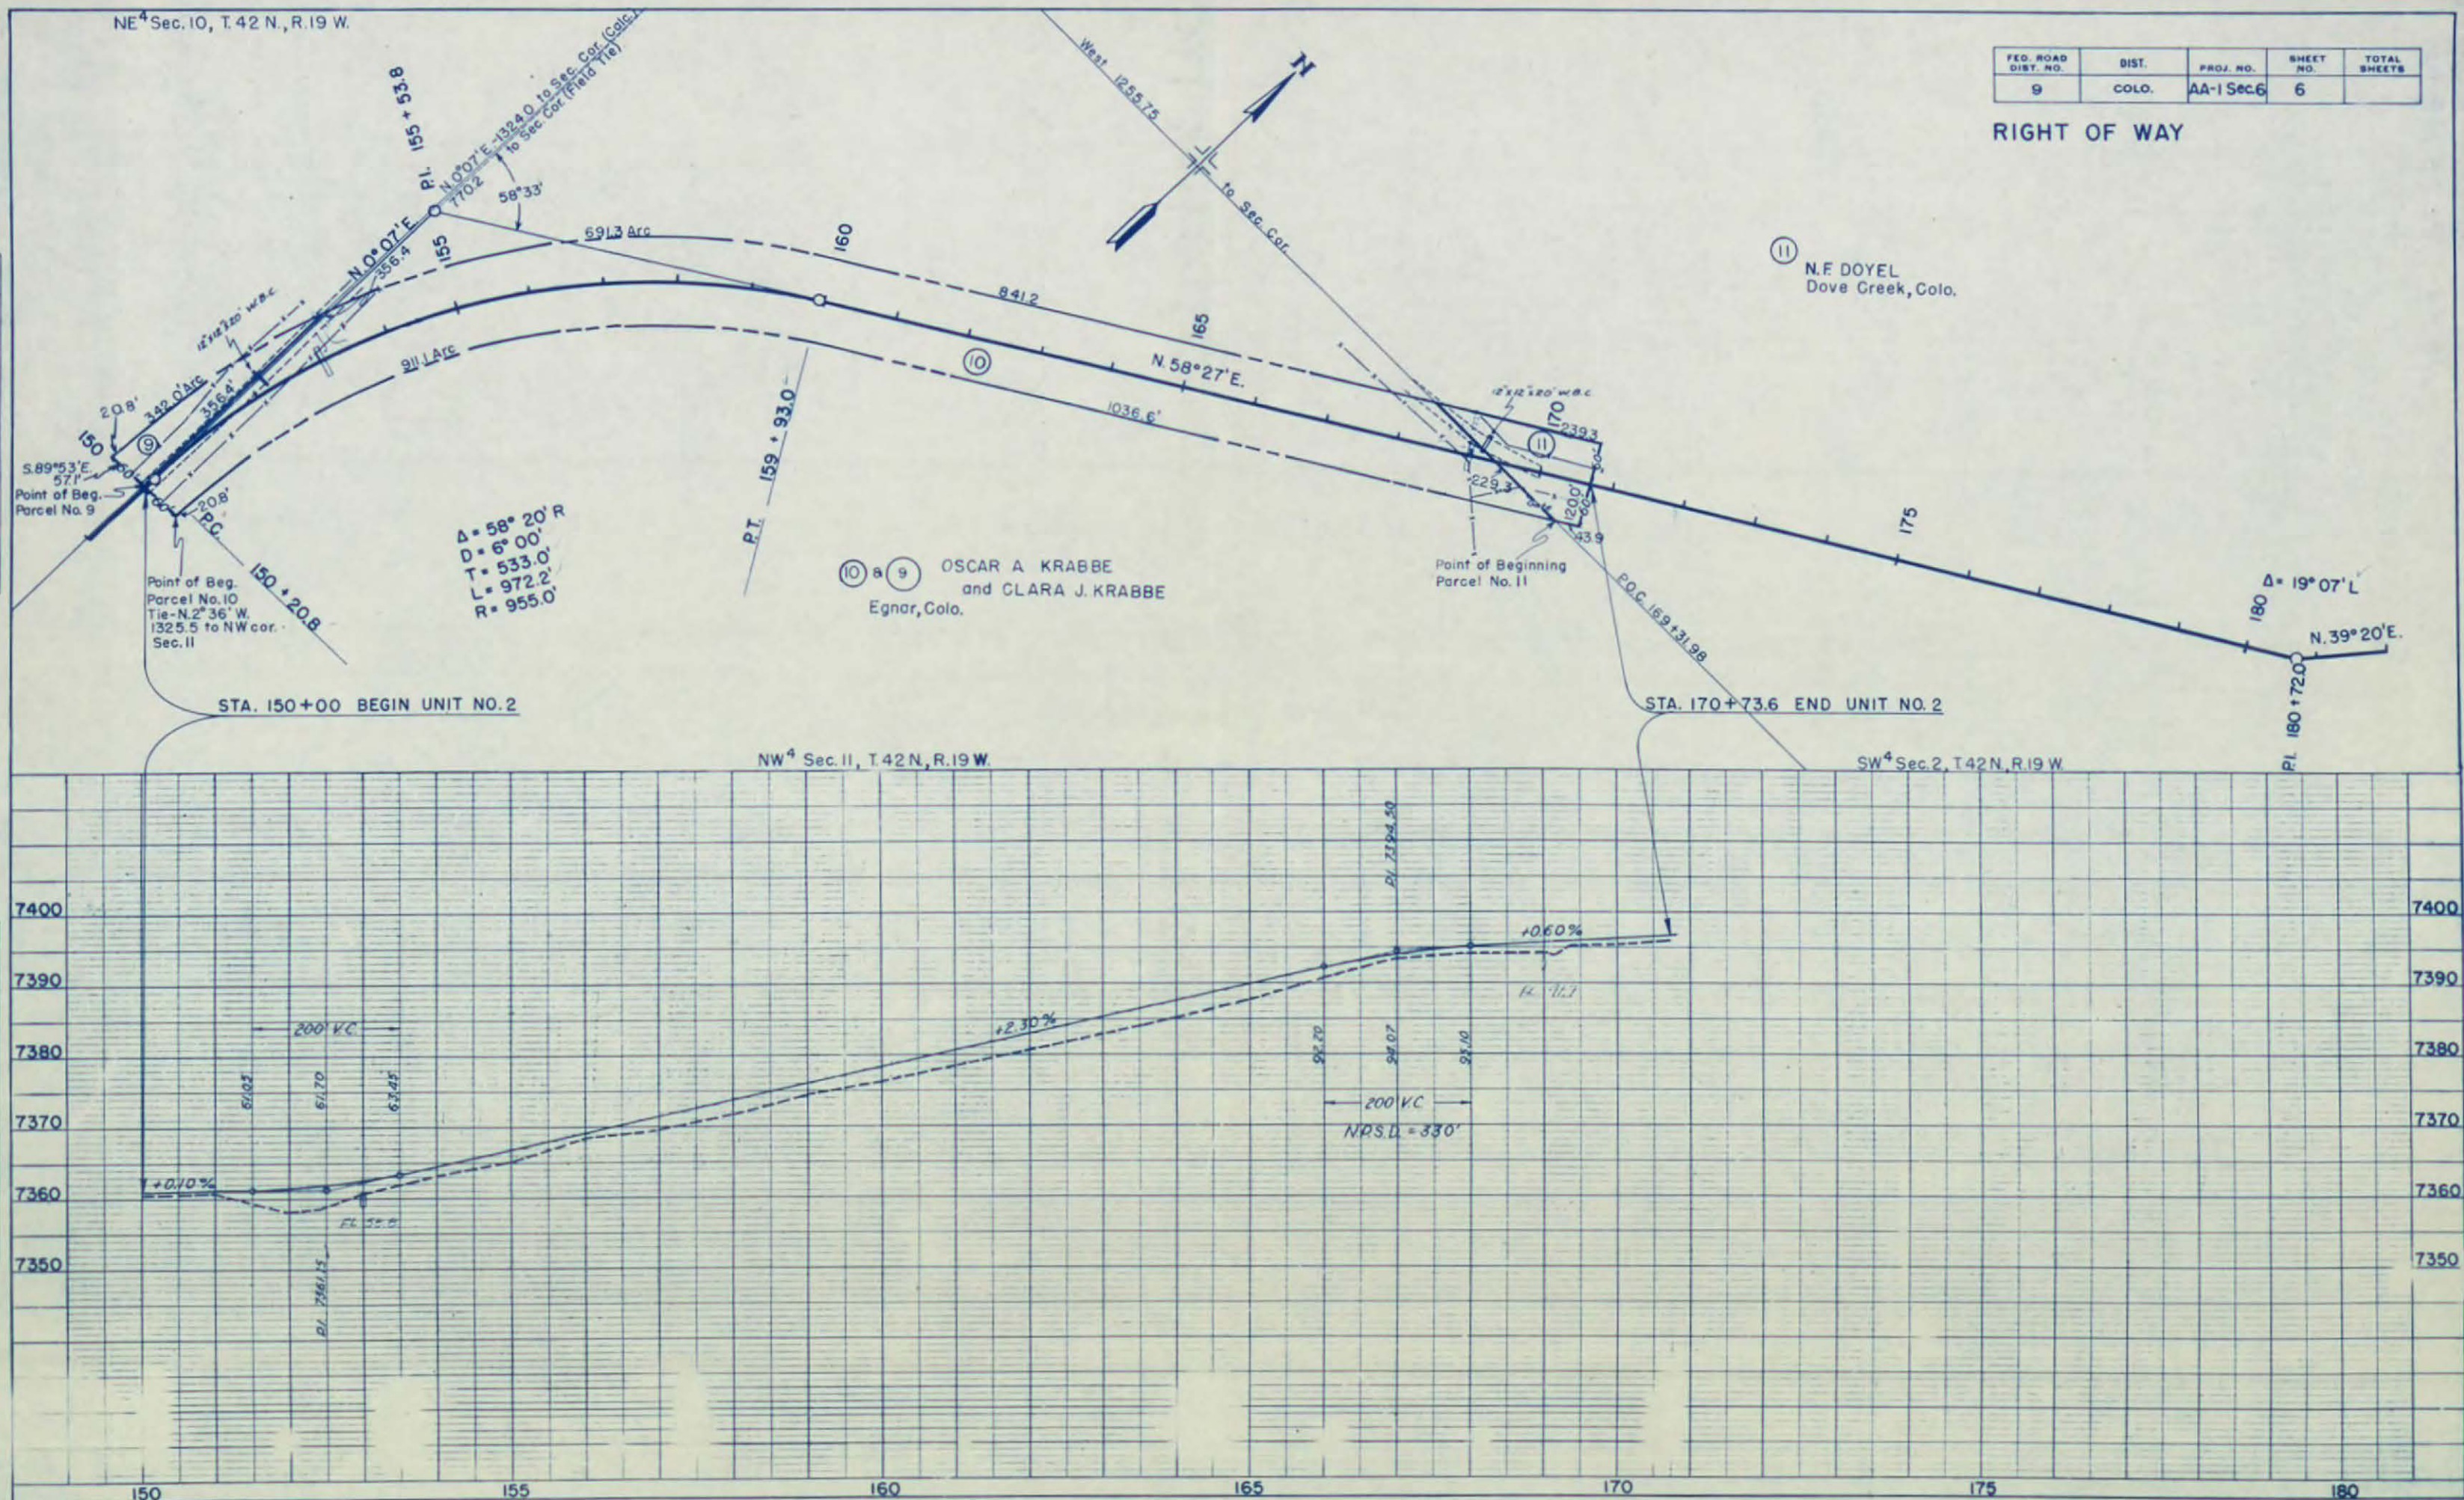



SURVEYED
 PLOTTED
 NOTE BOOK
 NO.

PROFILE
 SURVEYED
 PLOTTED
 NOTE BOOK
 NO.

W² Sec. 2, T.42 N., R. 19 W.


FED. ROAD DIST. NO.	DIST.	PROJ. NO.	SHEET NO.	TOTAL SHEETS
9	COLO.	AA-1 Sec. 6	7	

RIGHT OF WAY

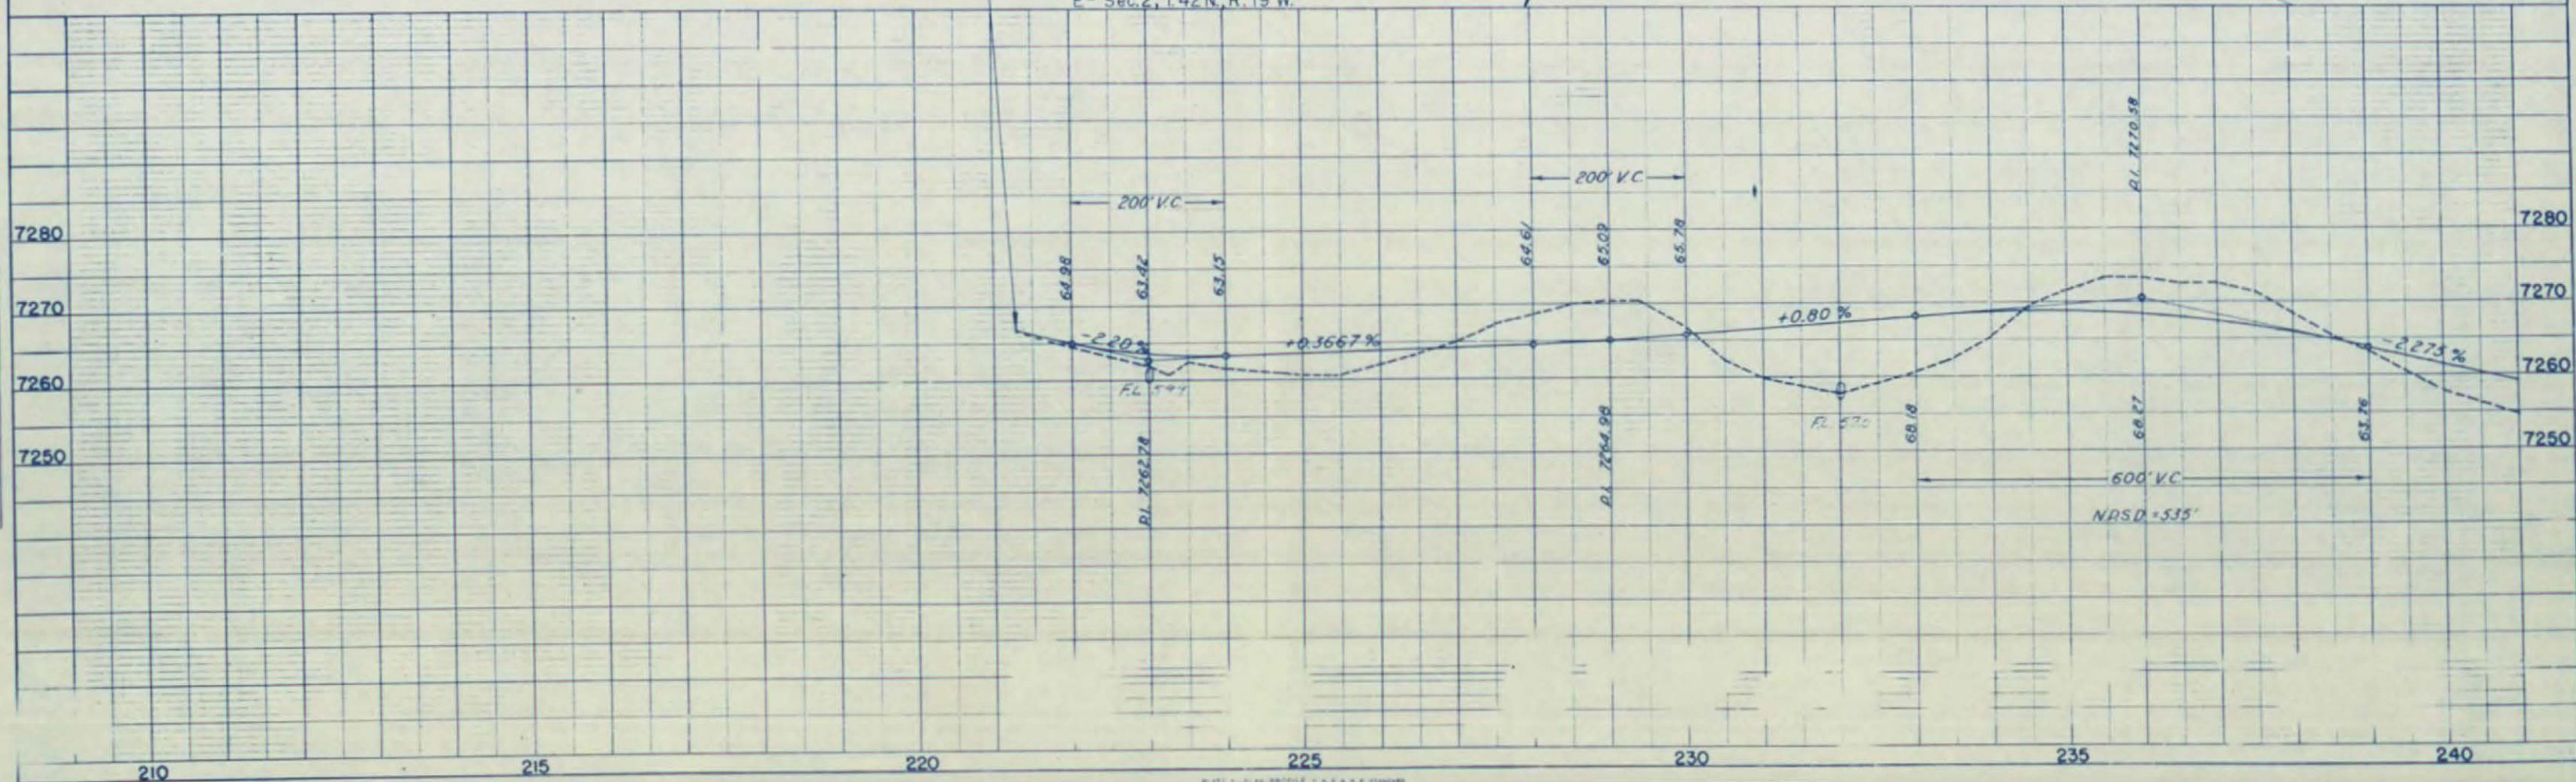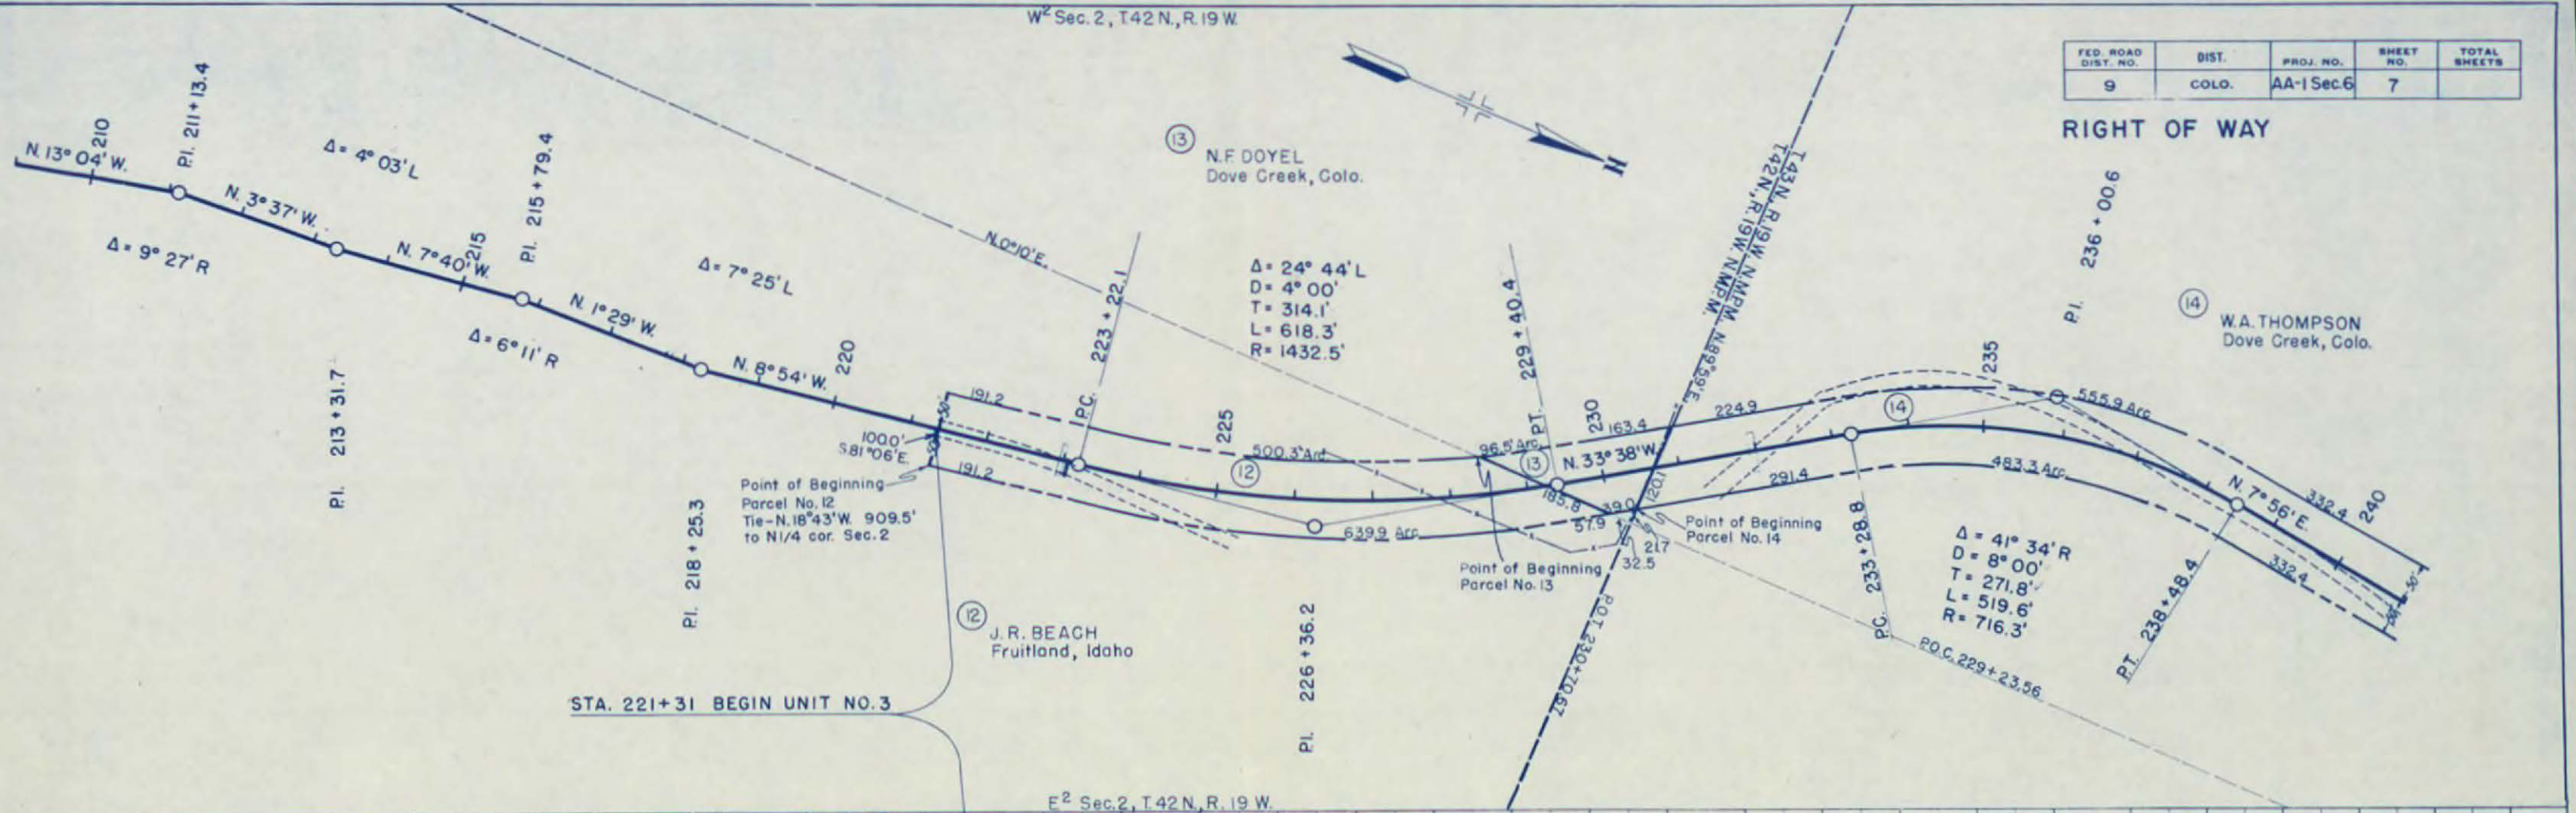


FED. ROAD DIST. NO.	DIST.	PROJ. NO.	SHEET NO.	TOTAL SHEETS
9	COLO.	AA-1 Sec.6	8	

RIGHT OF WAY

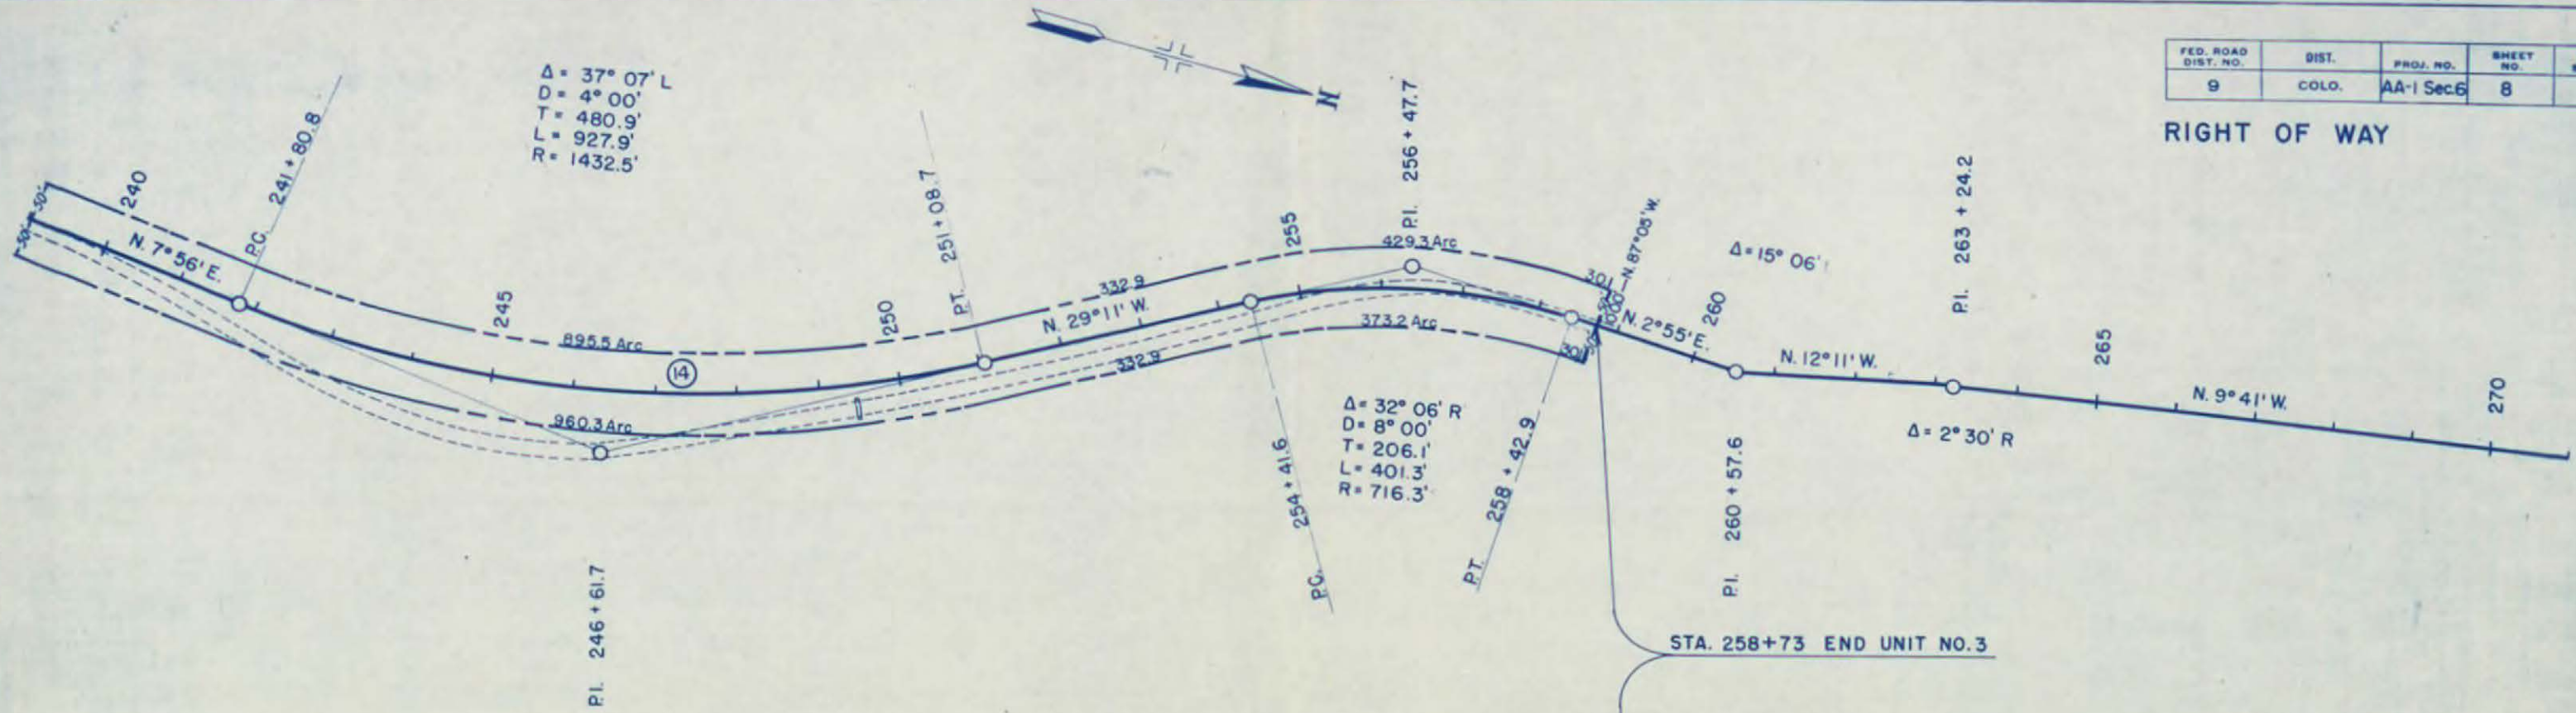

SW1/4, S1/2NW1/4 Sec. 35 T.43 N., R.19 W.

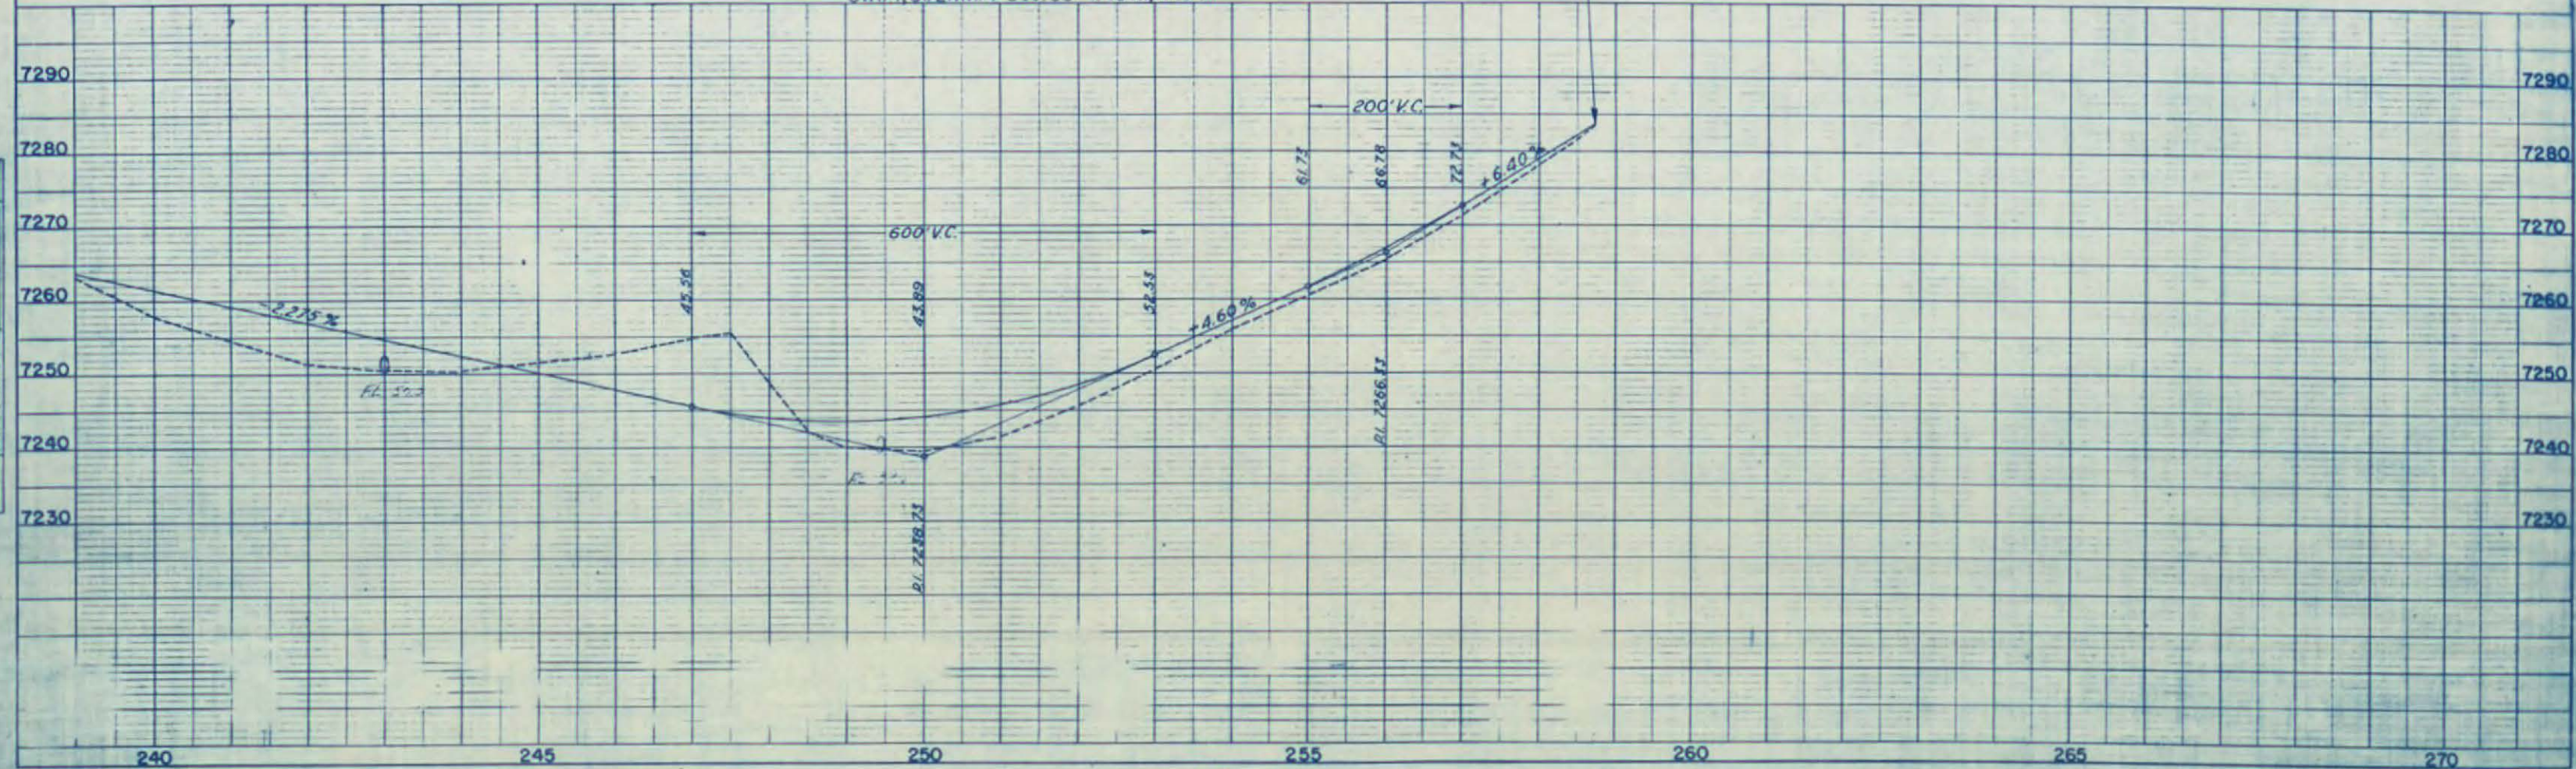


FEDERAL ROAD DIVISION NO.	DISTRICT	PROJ. NO.	SHEET NO.	TOTAL SHEETS
9	COLORADO	AA-1, Sec. 6	9	

OWNERSHIP MAP PLAT

SHOWING CLAIMANTS WITH
REGARD TO RIGHT OF WAY
FOR PROJECT AA-1, SEC. 6
ORIGINAL SCALE 1" = 400'
RECOMMENDED R.O.W. AS SHOWN

RIGHT OF WAY

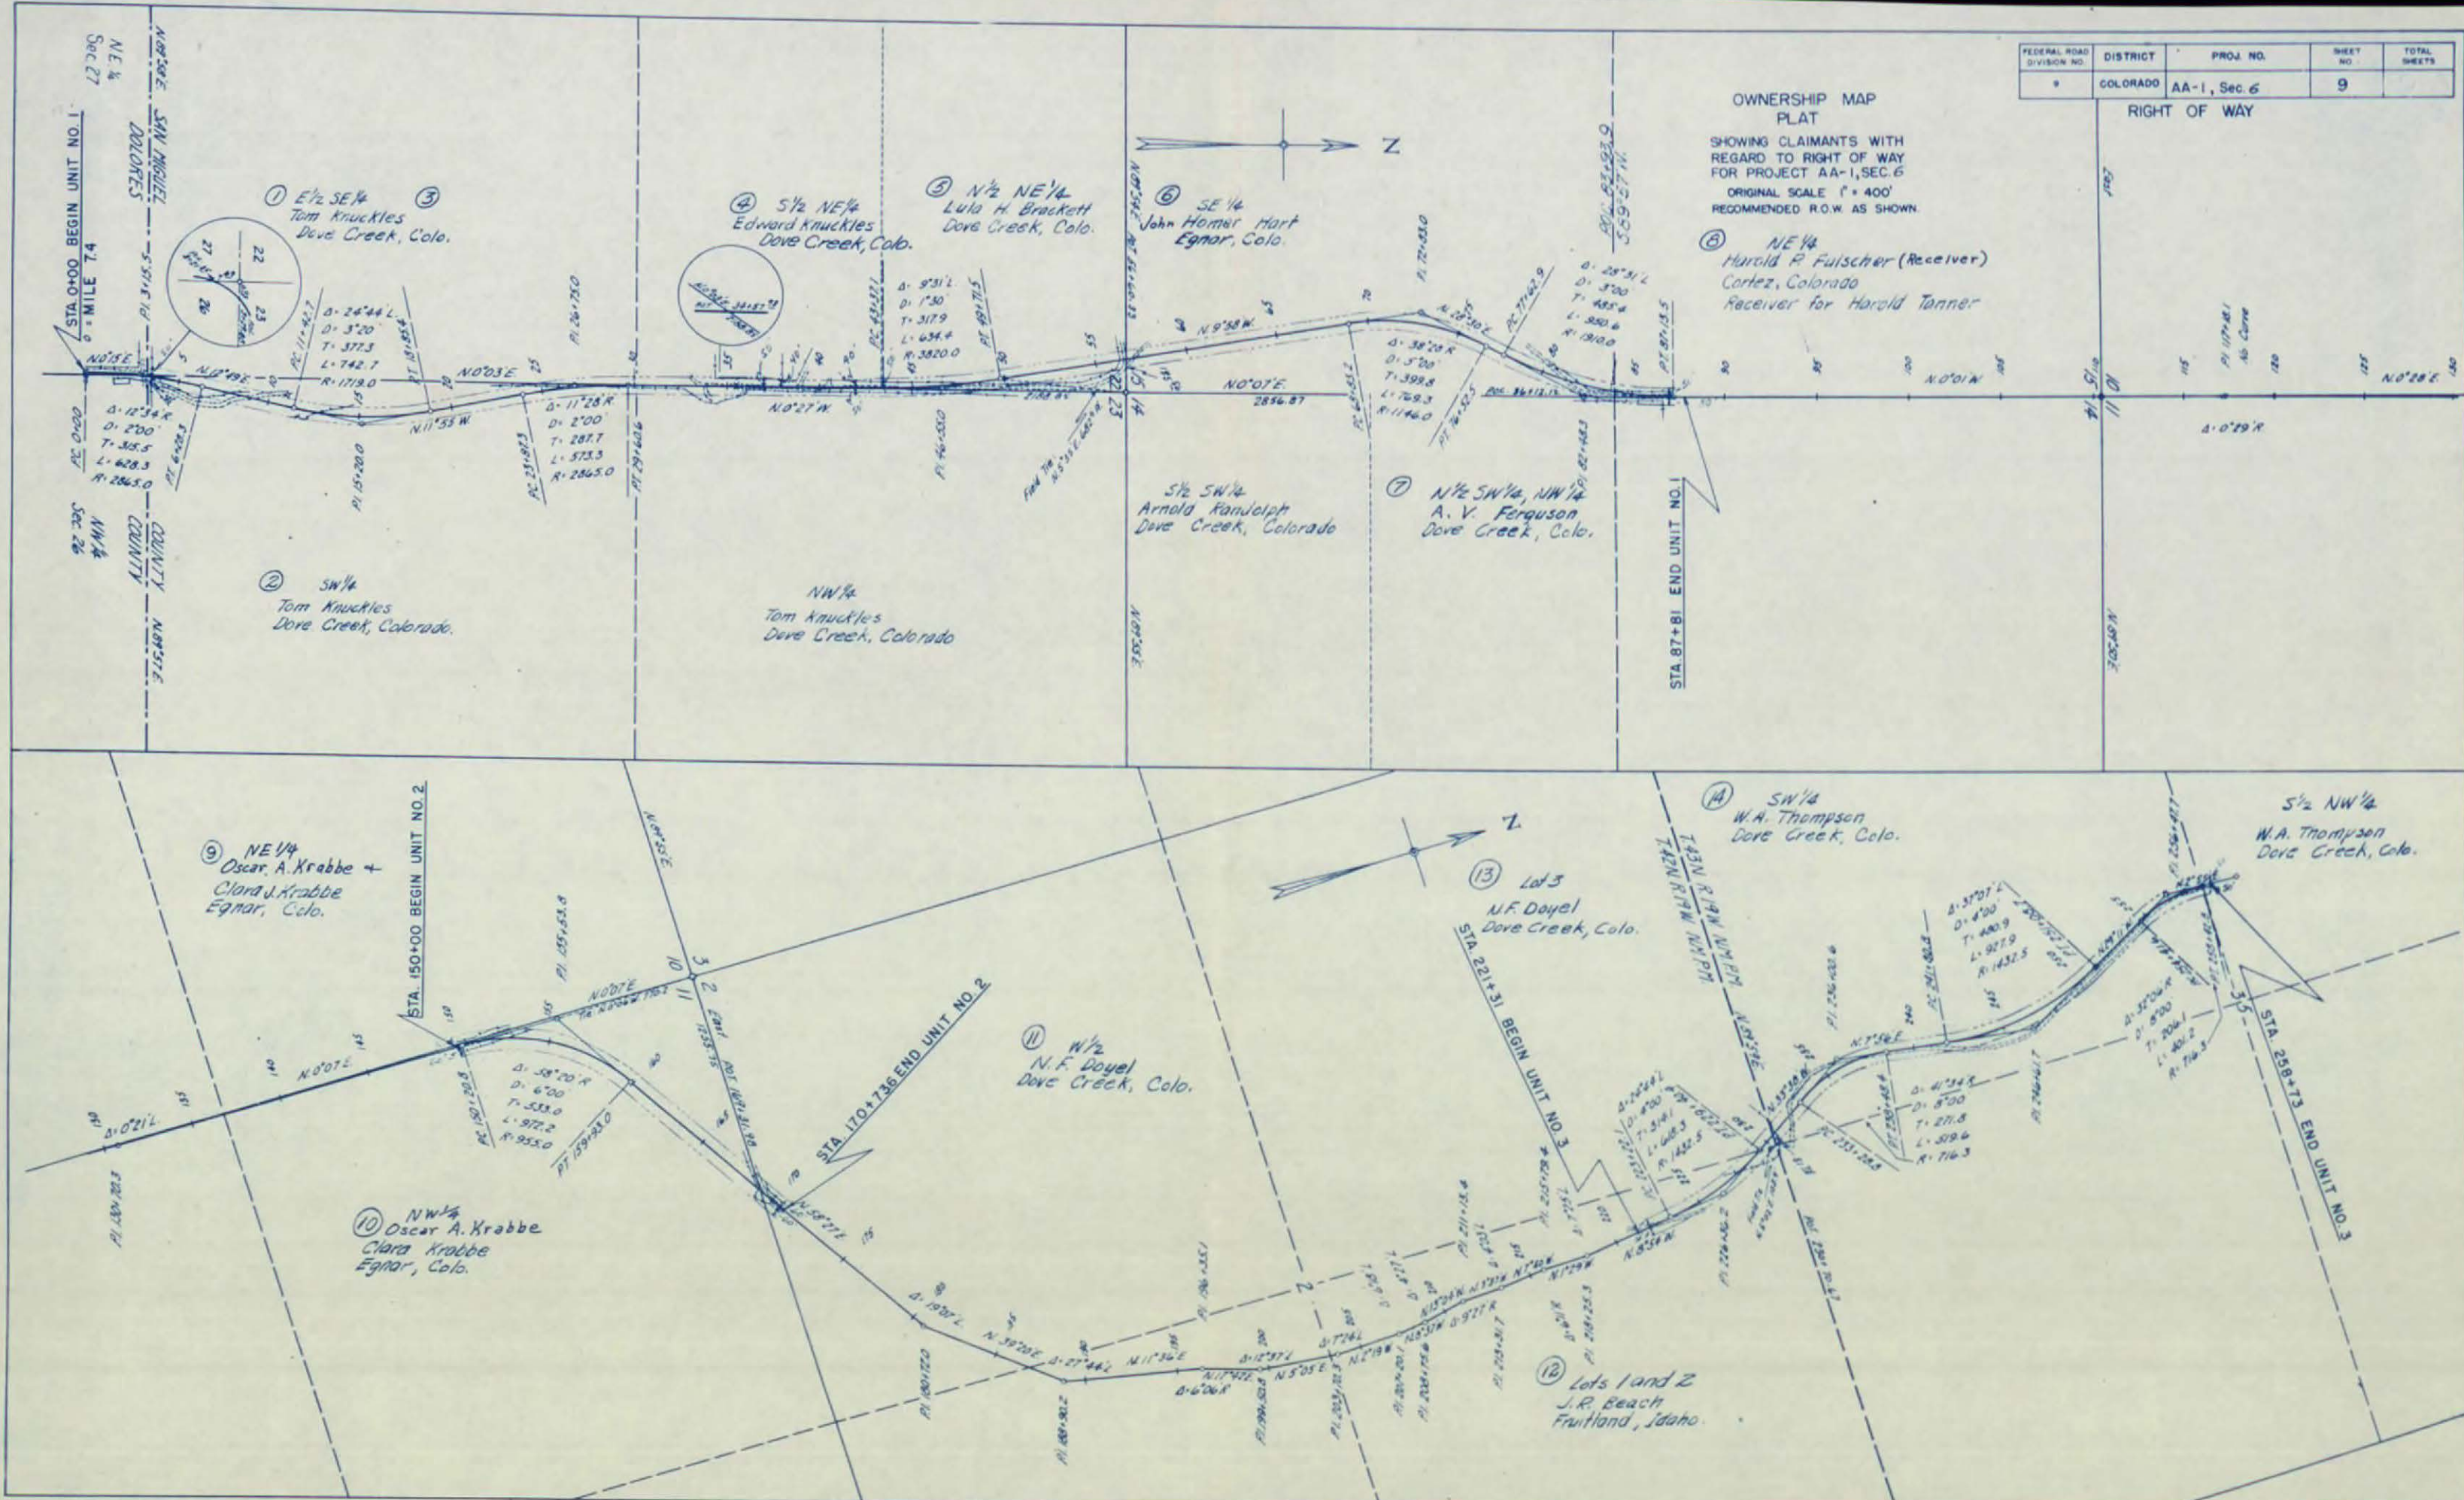

AA-1 Section 6