

COLORADO DEPARTMENT OF HIGHWAYS

PLAN AND PROFILE OF PROPOSED FEDERAL AID PROJECT NO. AD 9(4) STATE HIGHWAY NO. 96 SOB PUEBLO COUNTY

FEDERAL AID DIVISION NO.	DISTRICT	PROJ. NO.
5	COLORADO	AD 9(4)

RIGHT OF WAY Rev. 2-24-55 R.E.
Rev. 5-17-57 R.C.C.
Rev. 4-3-59 Access

CONVENTIONAL SIGNS

CENTER LINE
RIGHT OF WAY LINE
COUNTY LINE
TOWNSHIP OR RANGE LINE
LAND LINES
RAILROAD
BARBED WIRE FENCE
COMBINATION WIRE FENCE
SNOW FENCE
TELEPHONE & TELEGRAPH LINES
POWER LINE
DETOUR
PRESENT ROAD (Plan Sheets)

Access denied by Deed
Outside
R.O.W. LINE A-B-C
C = COMMERCIAL
NC = NON-COMMERCIAL
R = RAILROAD

INDEX OF SHEETS

SHEET NO.	TITLE
1	TITLE SHEET
2-5	TABULATION OF PROPERTIES
6-18	PLAN AND PROFILE SHEETS
19	DETAIL OF INTERSECTION, STA. 155+
20-23	OWNERSHIP MAP

TABULATION OF ACCESS RIGHTS

	FROM	TO
LEFT SIDE	Sta. 9 + 52.5	Sta. 18 + 61.1
	Sta. 54 + 50.0	Sta. 65 + 20.0
	Sta. 65 + 80.0	Sta. 128 + 20.0
	Sta. 130 + 23.0	Sta. 143 + 74.5
RIGHT SIDE	Sta. 7 + 65.4	Sta. 19 + 40.0
	Sta. 21 + 22.0	Sta. 30 + 20.0
	Sta. 31 + 20.0	Sta. 53 + 20.0
	Sta. 71 + 37.0	Sta. 143 + 00
	Sta. 143 + 80.0	Sta. 164 + 70.0

STREET OPENINGS

	FROM	TO
LEFT SIDE	Sta. 29 + 40.0	100' (HUDSON)
	Sta. 65 + 15.0	60' (NORWOOD)
	Sta. 143 + 74.5	40' (ATWATER)
RIGHT SIDE	Sta. 30 + 20.0	100' (HUDSON)
	Sta. 65 + 15.0	60' (NORWOOD)

NO PRIVATE OPENINGS

DO NOT REMOVE


FILE COPY

SCALES OF ORIGINAL DRAWINGS

ON PLAN 1 IN. = 100 FT.
ON PROFILE 1 IN. = 100 FT. HORIZONTAL
1 IN. = 10 FT. VERTICAL

GRADE LINE ON PROFILE IS SHOWN AS GRADE OF FINISHED ROAD
GROSS LENGTH OF PROJECT 10,477.3 FT. = 1.984 MI.
NET LENGTH OF PROJECT

RIGHT OF WAY

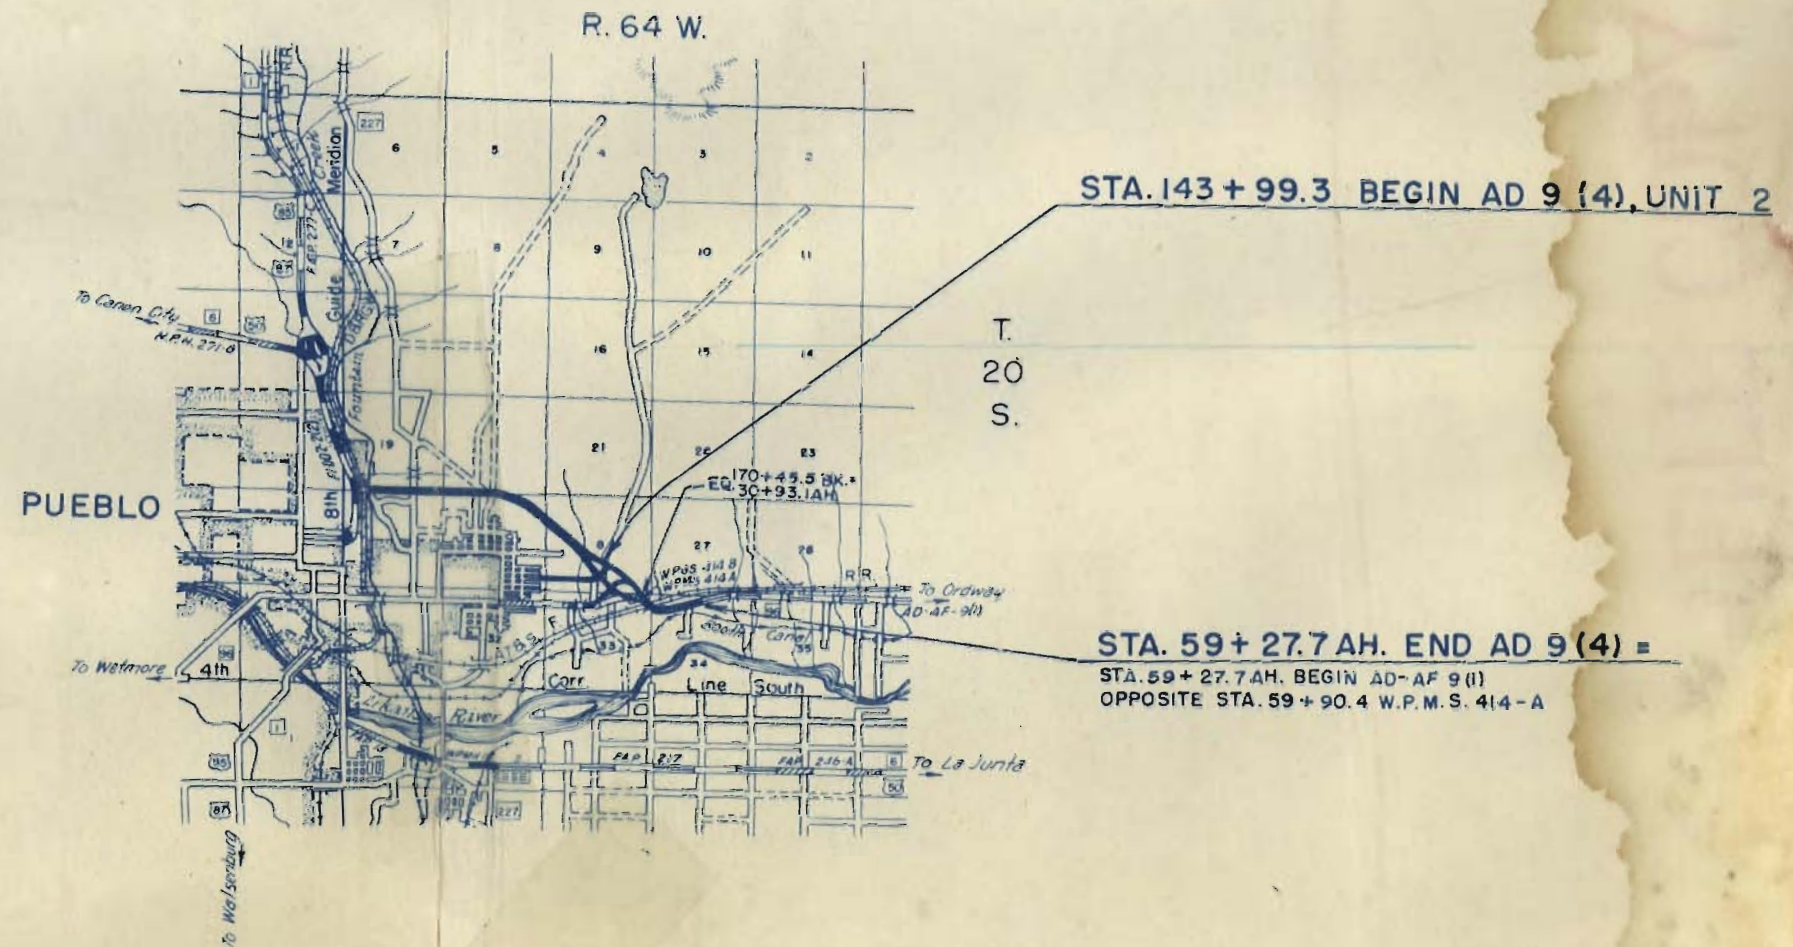

SCALE OF MILES

COUNTY S.H.No. 96 PROJ. AD 9(4)

FEDERAL ROAD DIVISION NO.	DISTRICT	PROJ. NO.	SHEET NO.
1	COLORADO	AD 9 (4)	2

RIGHT OF WAY

Rev. 5-21-54 R.E.C.
 Rev. 5-26-54 T.L.K.
 Rev. 6-16-54 T.L.K.
 Rev. 12-1-55 R.E.C.

REMARKS Rev. 6-13-56 T.L.K.
 Add Note 20-B Rev. 5-8-79 E.M.T.

[illegible]

R.O.W. TABULATION OF PROPERTIES IN PUEBLO COUNTY S.H.No. 96 PROJ. AD 9(4)

FEDERAL ROAD DIVISION NO.	DISTRICT	PROJ. NO.	SHEET NO.	TOTAL SHEETS
9	COLORADO	AD 9 (4)	3	

RIGHT OF WAY
 Rev. 5-21-54 R.E.C.
 Rev. 6-16-54 T.L.K.
 Rev. 6-21-54 T.L.K.
 Rev. 12-1-78 B.G.

PARCEL NO.	OWNER	ADDRESS	LOCATION	AREA IN ACRES		TO BE ACQUIRED	REMARKS	NO.
				TOTAL LAND IN TRACT	PARCEL			
			T.20S, R.64W.					
50 Rev.	SUBURBAN LAND CO.		NE 1/4, NE 1/4, SEC. 30		6.121	5.984		
			EAST PUEBLO HTS. 2nd. FILING, SEC. 29					
51	RUTH BLUNT & BLANCHE PIROLA		LOTS 22 TO 40 INCL. BLK. 79					
52	HOMER C. & FAE K. THOMPSON	1301 E 7th. ST. PUEBLO, COLO.	BLOCK 80 Lots 21 to 40					
53	B. L. GREENWELL	1344-233 1344-235 1342-577	BLOCK 81 Lots 21 to 40					
54	MILDRED L. & PAUL H. MAFFET	1538 E 19TH. ST., PUEBLO, COLO.	BLOCK 82 Lots 21 to 40		1.366	1.366		
55	C.E. MAUDSLAY & OMAR STEMPE	1922 N. OGDEN AVE., PUEBLO, COLO.	BLOCK 92		0.013	0.013		
56	ZELAS K. MC. CORD	1245-589 1245-590	BLOCK 83		0.808	0.808		
57	MARTIN WALTER JR.	623 W. 23RD., PUEBLO, COLO.	BLOCK 93		0.612	0.612		
58	SCHOOL DISTRICT NO. 1		BLOCK 84					
59	JOHN J. JOHNSON	1734 E. 18TH., PUEBLO, COLO.	BLOCK 94		2.089	1.906		
60	JOHN J. & LENORE D. JOHNSON	1734 E. 18TH., PUEBLO, COLO.	BLOCK 104		0.001	0.001		
61	JOHN J. & LENORE D. JOHNSON	1734 E. 18TH., PUEBLO, COLO.	BLOCK 95		0.235	0.235		
62	MARTIN WALTER JR.	623 W. 23RD., PUEBLO, COLO.	BLOCK 105		1.803	1.678		
63	JOHN RAMSEY WIGTON, HENRY FORD WIGTON, BESSIE REBECCA WIGTON (HAUSMAN), CHESTER MAHLON WIGTON	1125 GREENWOOD, PUEBLO, COLO.	BLOCK 115		0.059	0.059		
64	MARTIN WALTER JR.	623 W. 23RD., PUEBLO, COLO.	BLOCK 106		0.060	0.060		
65	HOMES INC., A COLORADO CORPORATION	810 N. MAIN, PUEBLO, COLO.	BLOCK 116		1.743	1.622		
66	HOMES INC., A COLORADO CORPORATION	810 N. MAIN, PUEBLO, COLO.	BLOCK 126		0.378	0.363		
67	BETTY L. & ESTHER GUST	511 BELMONT, PUEBLO, COLO.	BLOCK 127		1.307	1.223		
68	EFFIE M. DAVIS	1215 E. 5TH., PUEBLO, COLO.	BLOCK 137		0.945	0.885		
69	MARTIN WALTER JR.	623 W. 23 RD., PUEBLO, COLO.	LOTS 1-8 & LOTS 21-28 BLOCK 138		0.619	0.580		
	SEE SHEET NO. 2 FOR PARCELS 70 Rev, 70A & 70B							
71	EMANUEL & ALBERT STEIN	1101 E. 5TH., PUEBLO, COLO.	SW 1/4 OF NW 1/4 SEC. 28		3.641	3.641		
72	FRED L. HOLLORAN	1125 RUPPEL, PUEBLO, COLO.	W 1/2 OF SW 1/4 SEC. 28		3.938	3.938		
			EASTWOOD SUB. SEC. 28					
73	CHELSEA R. & MYRTLE M. HUFFAKER	2503 E. 12TH., PUEBLO, COLO.	W 50' OF S 1/2 BLOCK 30		0.097	0.097		
74	BENITO PEDRO & SOPHIE ESPINOZA LIRA		E 150 FT. OF W 1/2 OF S 1/2 OF BLOCK 30		0.066	0.066		
			EASTWOOD RE-SUB. SEC. 28					
75	HAROLD E. & IDYSE BELLE LARKIN	2520 E. 12TH., PUEBLO, COLO.	N 1/2 BLOCK 25		0.885	0.885		
76	FEDELINA M. ATENCIO		LOT 31 BLOCK 25		0.003	0.003		
77	JUAN ALIRES	2513 E. 11TH., PUEBLO, COLO.	LOTS 29-30 BLOCK 25		0.037	0.037		
78	MAX & JOSEPHINE ALIRES		LOTS 27-28 BLOCK 25		0.080	0.080		
79	JOSEPH R. & PERFIDIA R. CORDOVA	2027 1/2 E. 14TH., PUEBLO, COLO.	LOTS 23-26 BLOCK 25		0.284	0.284		
80 Rev.	PHILLIP & DELLA M. SAIS		LOTS 17-22 BLOCK 25		0.517	0.517		
81	FRANK MAES	2512 E. 11TH., PUEBLO, COLO.	LOT 11 BLOCK 24		0.002	0.002		
82	ANTONIA ZORATE		LOTS 13-16 BLOCK 24		0.114	0.114		
83	LOIS A. REMPLE	410 TYLER, PUEBLO, COLO.	LOTS 29-32 BLOCK 26		0.086	0.086		
84	ANTONIO & JULIA HERRERA	2602 E. 11TH., PUEBLO, COLO.	LOTS 1-6 BLOCK 23		0.506	0.506		
85	ETTA KEEN		LOTS 7-8 BLOCK 23		0.151	0.151		
86	MERVIN & CHRISTINA OLGUIN	48 MURRAY ROAD, PUEBLO, COLO.	LOTS 9-11 BLOCK 23		0.147	0.147		
87	GLYDE & LENORA M. RILINGER		LOTS 29-32 BLOCK 23		0.053	0.053		
88	FELIX & SADIE FUENTEZ		LOTS 25-28 BLOCK 23		0.221	0.221		
89	ABEL & MARY MONDRAGON		LOTS 23-24 BLOCK 23		0.167	0.167		
90 Rev. 3	MANUEL FLOREZ		LOTS 17-22 BLOCK 23		0.517	0.517		
91	LUCIO L. & LOUISE BUSTOS		LOT 11 BLOCK 20					
	SEE SHEET NO. 2 FOR PARCELS 90A & 90B							
							Acquired under Proj. BF 001-4 (4)	

R.O.W. TABULATION OF PROPERTIES IN PUEBLO COUNTY S.H.No.96 PROJ. AD 9(4)

FEDERAL ROAD DIVISION NO.	DISTRICT	PROJ. NO.	SHEET NO.	TOTAL SHEETS
9	COLORADO	AD 9(4)	4	

RIGHT OF WAY Rev. 5-21-54 T.L.K.

PARCEL NO.	OWNER	ADDRESS	LOCATION	AREA IN ACRES			REMARKS	NO.
				TOTAL LAND IN TRACT	PARCEL	TO BE ACQUIRED		
			T. 20S., R. 64W.					
			EASTWOOD RE-SUB. SEC. 28					
92	ETTA KEEN <i>Alfred & Esther Ortega</i>	<i>1232 532</i>	LOTS 12-16 BLOCK 20		0.140A.	0.140A.		
93	JOE A. & VIOLA A. PETEQUE	<i>1232 485</i>	LOTS 29-32 BLOCK 22		0.104A.	0.104A.		
94	BERNARDO & ELLA TRUJILLO	<i>1232 505</i>	LOT 28 BLOCK 22		0.003A.	0.003A.		
95	JOHN C. & FRANCES AMADO ROMERO	<i>2014 E. 12TH, PUEBLO, COLO.</i>	LOTS 1-4 BLOCK 21		0.339A.	0.339A.		
96	BEN & FRANCES A. CORDOVA	<i>1232 485</i>	LOTS 5-8 BLOCK 21		0.338A.	0.338A.		
97	ORIS B. MANZANARES	<i>1232 485</i>	LOTS 9-12 BLOCK 21		0.293A.	0.293A.		
98	ETTA KEEN <i>Clemente Jose P. Jim</i>	<i>1232 485</i>	LOTS 13-16 BLOCK 21		0.254A.	0.254A.		
99	JESUS E. & BENITA A. GARCIA		LOTS 31-32 BLOCK 21		0.016A.	0.016A.		
100	JESUS & BENITA GARCIA		LOTS 27-30 BLOCK 21		0.194A.	0.194A.		
101	JUAN A. & FLORAIDA S. PERALTA	<i>1232 508</i>	LOTS 25-26 BLOCK 21					
102	CHARLIE & KATHERINE GRIEGO	<i>1232 511</i>	LOTS 23-24 BLOCK 21					
103	EUTQUIO & JENNIE BRAVO	<i>1232 485</i>	LOTS 20-22 BLOCK 21					
104	JOE L. & JEAN CISNEROS		LOTS 17-19 BLOCK 21					
105	ZELLA MARIE RICHARDSON		LOTS 15-16 BLOCK 16					
106	EARL H. & MARGARET E. PARKER	<i>1232 510</i>	LOTS 13-14 BLOCK 16					
107	BELLE PLAIN EXTENSION CLUB	<i>1232 510</i>	LOTS 11-12 BLOCK 16					
108	E. H. PARKER	<i>1232 510</i>	LOTS 5-10 BLOCK 16		0.433A.	0.433A.	<i>1232 509 510</i>	
109	ALBERTO MARTINEZ	<i>1232 511</i>	LOTS 3-4 BLOCK 16		0.009A.	0.009A.	<i>1232 511</i>	
110 Rev.	HIGINIO A. PADILLO		LOTS 17-21 BLOCK 16		0.084	0.084		
111 Rev.	FIDELITY FINANCE CO. OF PUEBLO	<i>5TH & SANTA FE, PUEBLO, COLO.</i>	LOTS 22-24 BLOCK 16		0.051	0.051	<i>1232 487 488</i>	
112 Rev.	RALPH W. WOOD		LOTS 25-32 BLOCK 16		0.411	0.411		
113	ANNA E. FINK		LOTS 17-26 BLOCK 17		0.307A.	0.307A.		
114	KATHERINE JERMAN	<i>332 MICHIGAN, PUEBLO, COLO.</i>	LOTS 27-30 BLOCK 17		0.066A.	0.066A.		
115	ALBERT J. JERMAN	<i>1232 515</i>	LOTS 31-32 BLOCK 17		0.032A.	0.032A.		
116	GARY E. & DARWIN A. CLARK	<i>801 E. EVANS, PUEBLO, COLO.</i>	BLOCK 18		0.253A.	0.253A.		
117	FRED L. HOLLORAN <i>E 117</i>	<i>1125 RUPPEL, PUEBLO, COLO.</i>	W 1/2 SW 1/4 SEC. 28		3.039A.	3.039A.		SEE SHEET NO. 2 FOR E 117
			EASTWOOD RE-SUB. SEC. 28					
118	GARY E. & DARWIN A. CLARK	<i>801 E. EVANS, PUEBLO, COLO.</i>	LOTS 1-16 BLOCK 13		0.298A.	0.298A.		
119	WILLIE L. SHAUFLER		LOTS 1-3 BLOCK 14					
120	FIDENCIO BAGA	<i>1232 522</i>	LOTS 4-8 BLOCK 14					
121	MANUEL GURULE		LOTS 9-10 BLOCK 14					
122	ETTA KEEN	<i>1232 518</i>	LOTS 11-12 BLOCK 14					
123	URBANA MEDINA & RUBEN RODRIGUEZ	<i>121 1/2 S. UNION, PUEBLO, COLO.</i>	LOTS 13-16 BLOCK 14					
150	CANDIDO & INEZ MEDINA	<i>1232 526</i>	LOT 16 BLOCK 9		0.002A.	0.002A.	<i>1232 526</i>	
			EASTWOOD SUB. SEC. 33					
151	ANNA M. BERTOLINI	<i>1245 577</i>	BLOCKS 3 & 4		2.047A.	2.008A.	<i>1245 577</i>	
152	ANNA M. BERTOLINI	<i>1245 577</i>	BLOCK 2		0.008A.	0.008A.		
153	CLIFFORD M. MARTIN		S 1578' OF E. 75' BLOCK 2		0.260A.	0.243A.		
154	ANNA M. BERTOLINI		BLOCK 2		0.622A.	0.473A.		
155	BARNEY F. MARTIN	<i>1232 520</i>	E 100' OF W 150' OF S 150' BLOCK 1		0.454A.	0.432A.		
156	LEMAN SHAUFLER		BLOCK 1		0.131A.	0.106A.		
			GRANTON SUB. SEC. 33					
157	W. I. WISTON	<i>1125 GREENWOOD, PUEBLO, COLO.</i>	E 382.5' OF LOT 11		0.504A.	0.434A.		
158	JAMES F. TOTTY		LOT 10		0.204A.	0.156A.		
159	SANTA FE LAND IMPROVEMENT CO.		N.W. 1/4 SEC. 33		1.516A.	0.625A.		

R.O.W. TABULATION OF PROPERTIES IN

PUEBLO COUNTY S.H.No. 96 PROJ. AD 9 (4)

FEDERAL ROAD DIVISION NO.	DISTRICT	PROJ. NO.	SHEET NO.	TOTAL SHEETS
5	COLORADO	AD 9(4)	5	

RIGHT OF WAY
Rev. 5-12-54 T.L.K.
Rev. 5-21-54 R.E.C.
Rev. 5-26-54 T.L.K.
Rev. 6-21-54 T.L.K.
Rev. 5/12/64 add 202 A C.W.

PARCEL NO.	OWNER	ADDRESS	LOCATION	AREA IN ACRES			REMARKS				NO.
				TOTAL LAND IN TRACT	PARCEL	TO BE ACQUIRED	Rowndel	Access			
	NOTE: See Sheet No. 2 for Parcels 161A, 161B & 161C.		T.20S., R.64W.								
			ATWATER SUB. SEC. 28								
160 Rev.	HORACE W. & MAE NOLTING		LOT 1 BLOCK 2		0.064A	0.064A					
161 Rev.	AMEL L. McLAUGHLIN	509 W. 10TH, PUEBLO, COLO. 1238 312	LOT 4 BLOCK 2		0.217A	0.217A					
162	E. G. VAN DER LINDEN	1237 321	LOT 4 BLOCK 2		0.042A	0.042A					
163	AMEL L. McLAUGHLIN	509 W. 10TH, PUEBLO, COLO. 1237 313	LOT 4 BLOCK 2 EXCEPT W. 50' OF E. 345'		0.006A	0.006A					
164 Rev.	K. L. LA DUKE	1238 316	BLOCK 1		1.966A	1.966A					
165	UNKNOWN		W. 1/2 W. 1/2 S.E. 1/4 SEC. 28		0.021A	0.021A					
166	CURTISS F. DORŠAN	1238 337 Access 338	S.E. 1/4 SEC. 28		3.843A	3.843A	1238 337	338			
167	HAROLD T. & DOROTHY WIEBE	1240 210 Access 337	W. 1/2 W. 1/2 S.E. 1/4, SEC. 28		0.689A	0.689A	1240 60, 71				
168	UNKNOWN		S.E. 1/4 SEC. 28		0.220A	0.220A					
169	WILLIE A. & MARY G. JEWELL	2117 E. 10TH, PUEBLO, COLO. 1238 312	W. 1/2 W. 1/2 S.E. 1/4 SEC. 28		0.344A	0.344A					
170	WILFORD & DAISY SHEPHERD	705 E. 2ND, PUEBLO, COLO. 1238 317	W. 1/2 W. 1/2 S.E. 1/4 SEC. 28		0.413A	0.413A					
171	UNKNOWN	1238 318-319	W. 1/2 W. 1/2 S.E. 1/4 SEC. 28		0.076A	0.076A					
174	UNKNOWN	Access 370	W. 1/2 W. 1/2 S.E. 1/4 SEC. 28		0.152A	0.152A					
175	UNKNOWN		W. 1/2 W. 1/2 S.E. 1/4 SEC. 28		0.145A	0.145A					
176	HAZEL DEANE & WILLIAM CHAMNESS	1240 410	W. 1/2 W. 1/2 S.E. 1/4 SEC. 28		1.591A	1.446A					
177	UNKNOWN	1238 321	W. 1/2 W. 1/2 S.E. 1/4 SEC. 28		0.022A	0.022A					
178	FRANK ALLEN	1238 321 324	S.E. 1/4 SEC. 28		2.717A	2.717A					
179	EAST SIDE PLAINING MILL	1238 321 324	SEC. 28		0.779A	0.779A					
180	UNKNOWN	1238 321	N.W. 1/4 N.E. 1/4 SEC. 33		0.182A	0.182A					
181	FRANK ALLEN	1238 321 324	N.E. 1/4 N.E. 1/4 SEC. 33		0.615A	0.615A					
	NOTE: PARCELS 182 & 183 DELETED		FEARNOWVILLE SEC. 28								
184	R. C. FEARNOW	3029 E. 4TH, PUEBLO, COLO.	LOTS 1, 2, 18 BLOCK 5		0.543A	0.516A					
185 Rev.	R. C. FEARNOW	3029 E. 4TH, PUEBLO, COLO.	LOTS 1, 3, 4, 6, 7, 9, 10, 12, 13, 814 BLOCK 4		3.050	3.050					
186	ELMER L. & ALBERTA E. ALBERTSON	1240 411	LOT 8 BLOCK 4								
187	MRS. LEO V. HOUY	1215 BROWN AVE., PUEBLO, COLO.	LOT 5 BLOCK 4								
188	AUGUSTINE & FRANCES AGUILAR	1240 413	LOT 11 BLOCK 4								
189	F. M. & VIOLA BUSTAM	1238 325	LOT 2 BLOCK 4								
190	WILBER & RUTH EDGINGTON	1237 514	LOT 9 BLOCK 2		0.233A	0.233A	10149				
191	FRANCIS WATERMAN	2407 E. 4TH, PUEBLO, COLO. 1238 325	LOT 10 BLOCK 2		0.019A	0.019A	828 411				
192	HAROLD D. & MARY ANN HERRING	1237 514	N. 1/2 LOT 8 BLOCK 2								
193	MAXWELL D. & HAZEL HERRING	1237 515	S. 1/2 LOT 8 BLOCK 2								
194	WILLARD WATERMAN	R. D. NO. 54 BOX 282, PUEBLO, COLO. 1237 527	LOT 11 BLOCK 2		0.244A	0.244A					
195	R. C. FEARNOW	3029 E. 4TH, PUEBLO, COLO.	LOTS 1, 2, 3, 4, 6, 7, 12, 14, 15, 16, & 18 BLOCK 2		0.106A	0.106A					
196	CARL W. & MARY E. DORRIS	1238 527	LOT 13 BLOCK 2								
197	TONY & ALVINEYA ARCHIBEQUE	303 1/2 E. 4TH, PUEBLO, COLO. 1237	LOT 17 BLOCK 2		0.188A	0.188A					
198		1240 64	BELLE PLAINS SUB. SEC. 28								
198 Rev.	HARRY ATWATER	1238 527	BLOCK 2, LOTS 1, 14 & 15		0.491A	0.491A					
199	HARRY ATWATER		BLOCK 1, LOTS 1-11		1.381A	1.381A					
200	HARRY ATWATER		LOTS 1, 2, 3, 20, 821 BLOCK 7		0.454A	0.454A					
201	HARRY ATWATER		LOTS 1, 2, 3, 4, 5 BLOCK 8		0.282A	0.282A					
202	LENORE ANITA PALMER & WALTER J. PREDOVICH	3124 MORRIS AVE., PUEBLO, COLO. 1238	N.E. 1/4 SEC. 33		0.047A	0.047A					
160A	JULIUS DURAM	1238 311	LOT 1, BLOCK 2, ATWATER SUBDIVISION		0.036A	0.036A					
164A	ISIDOR ANEDA GARCIA		BLOCK 1 ATWATER SUBDIVISION		0.088A	0.088A					
			BELLE PLAINS SUB. SEC. 28								
198A	AMOS O. BLAND, ALTA F. BLAND & HARRY ATWATER		BLOCK 2, LOTS 2, 3 & 13		0.214A	0.214A					
198B	ED G. VANDER LINDEN & HARRY ATWATER		BLOCK 2, LOT 4		0.004A	0.004A					
202A	FROM PUEBLO COUNTY TO B.V. RUPPEL		N.E. 1/4 N.E. 1/4 SEC. 33		1.163A	1.163A					

150 13-4-61 Supplemental Agreement

Parcels 44, 45A & 46A to
be purchased on C 02-0018-01

NE 1/4 SEC. 25
T.20S., R.65W.

FERD BARNDOLLAR & COS
ADDITION NO. 2

FERD BARNDOLLAR & CO
ADDITION NO. 1

FED ROAD DIST NO	DIST	PROJ. NO.	SHEET NO	TOTAL SHEETS
9	COLO.	AD 9(4)	6	

RIGHT OF WAY
SW 1/4 SEC. 19
T. 20S., R. 64W.


44	GRAHAM-MOEME PLOW CO., INC.	45	W. G. LUN
----	--------------------------------	----	-----------

NW 1/4 SEC. 30
T. 20S., R. 64W.

5+69	TOP RAIL = 03.62
5+74	TOP RAIL = 03.61
5+96	TOP RAIL = 03.75
7+015	TOP RAIL = 03.77

NW 1/4 SEC. 29
T. 20 S., R. 64 W.

RIGHT OF WAY Rev. 6-16-54 T.L.K. (Parcels
49 & 50 on Lt. & add Parcels
52A & 52B on Rt.
Rev. 4-3-59 Access FCM
Note: Looked through 52A, 52B, 52C, 52MN, 52MO, 52MP, 52AA, 52AB, 52AC, 52DA

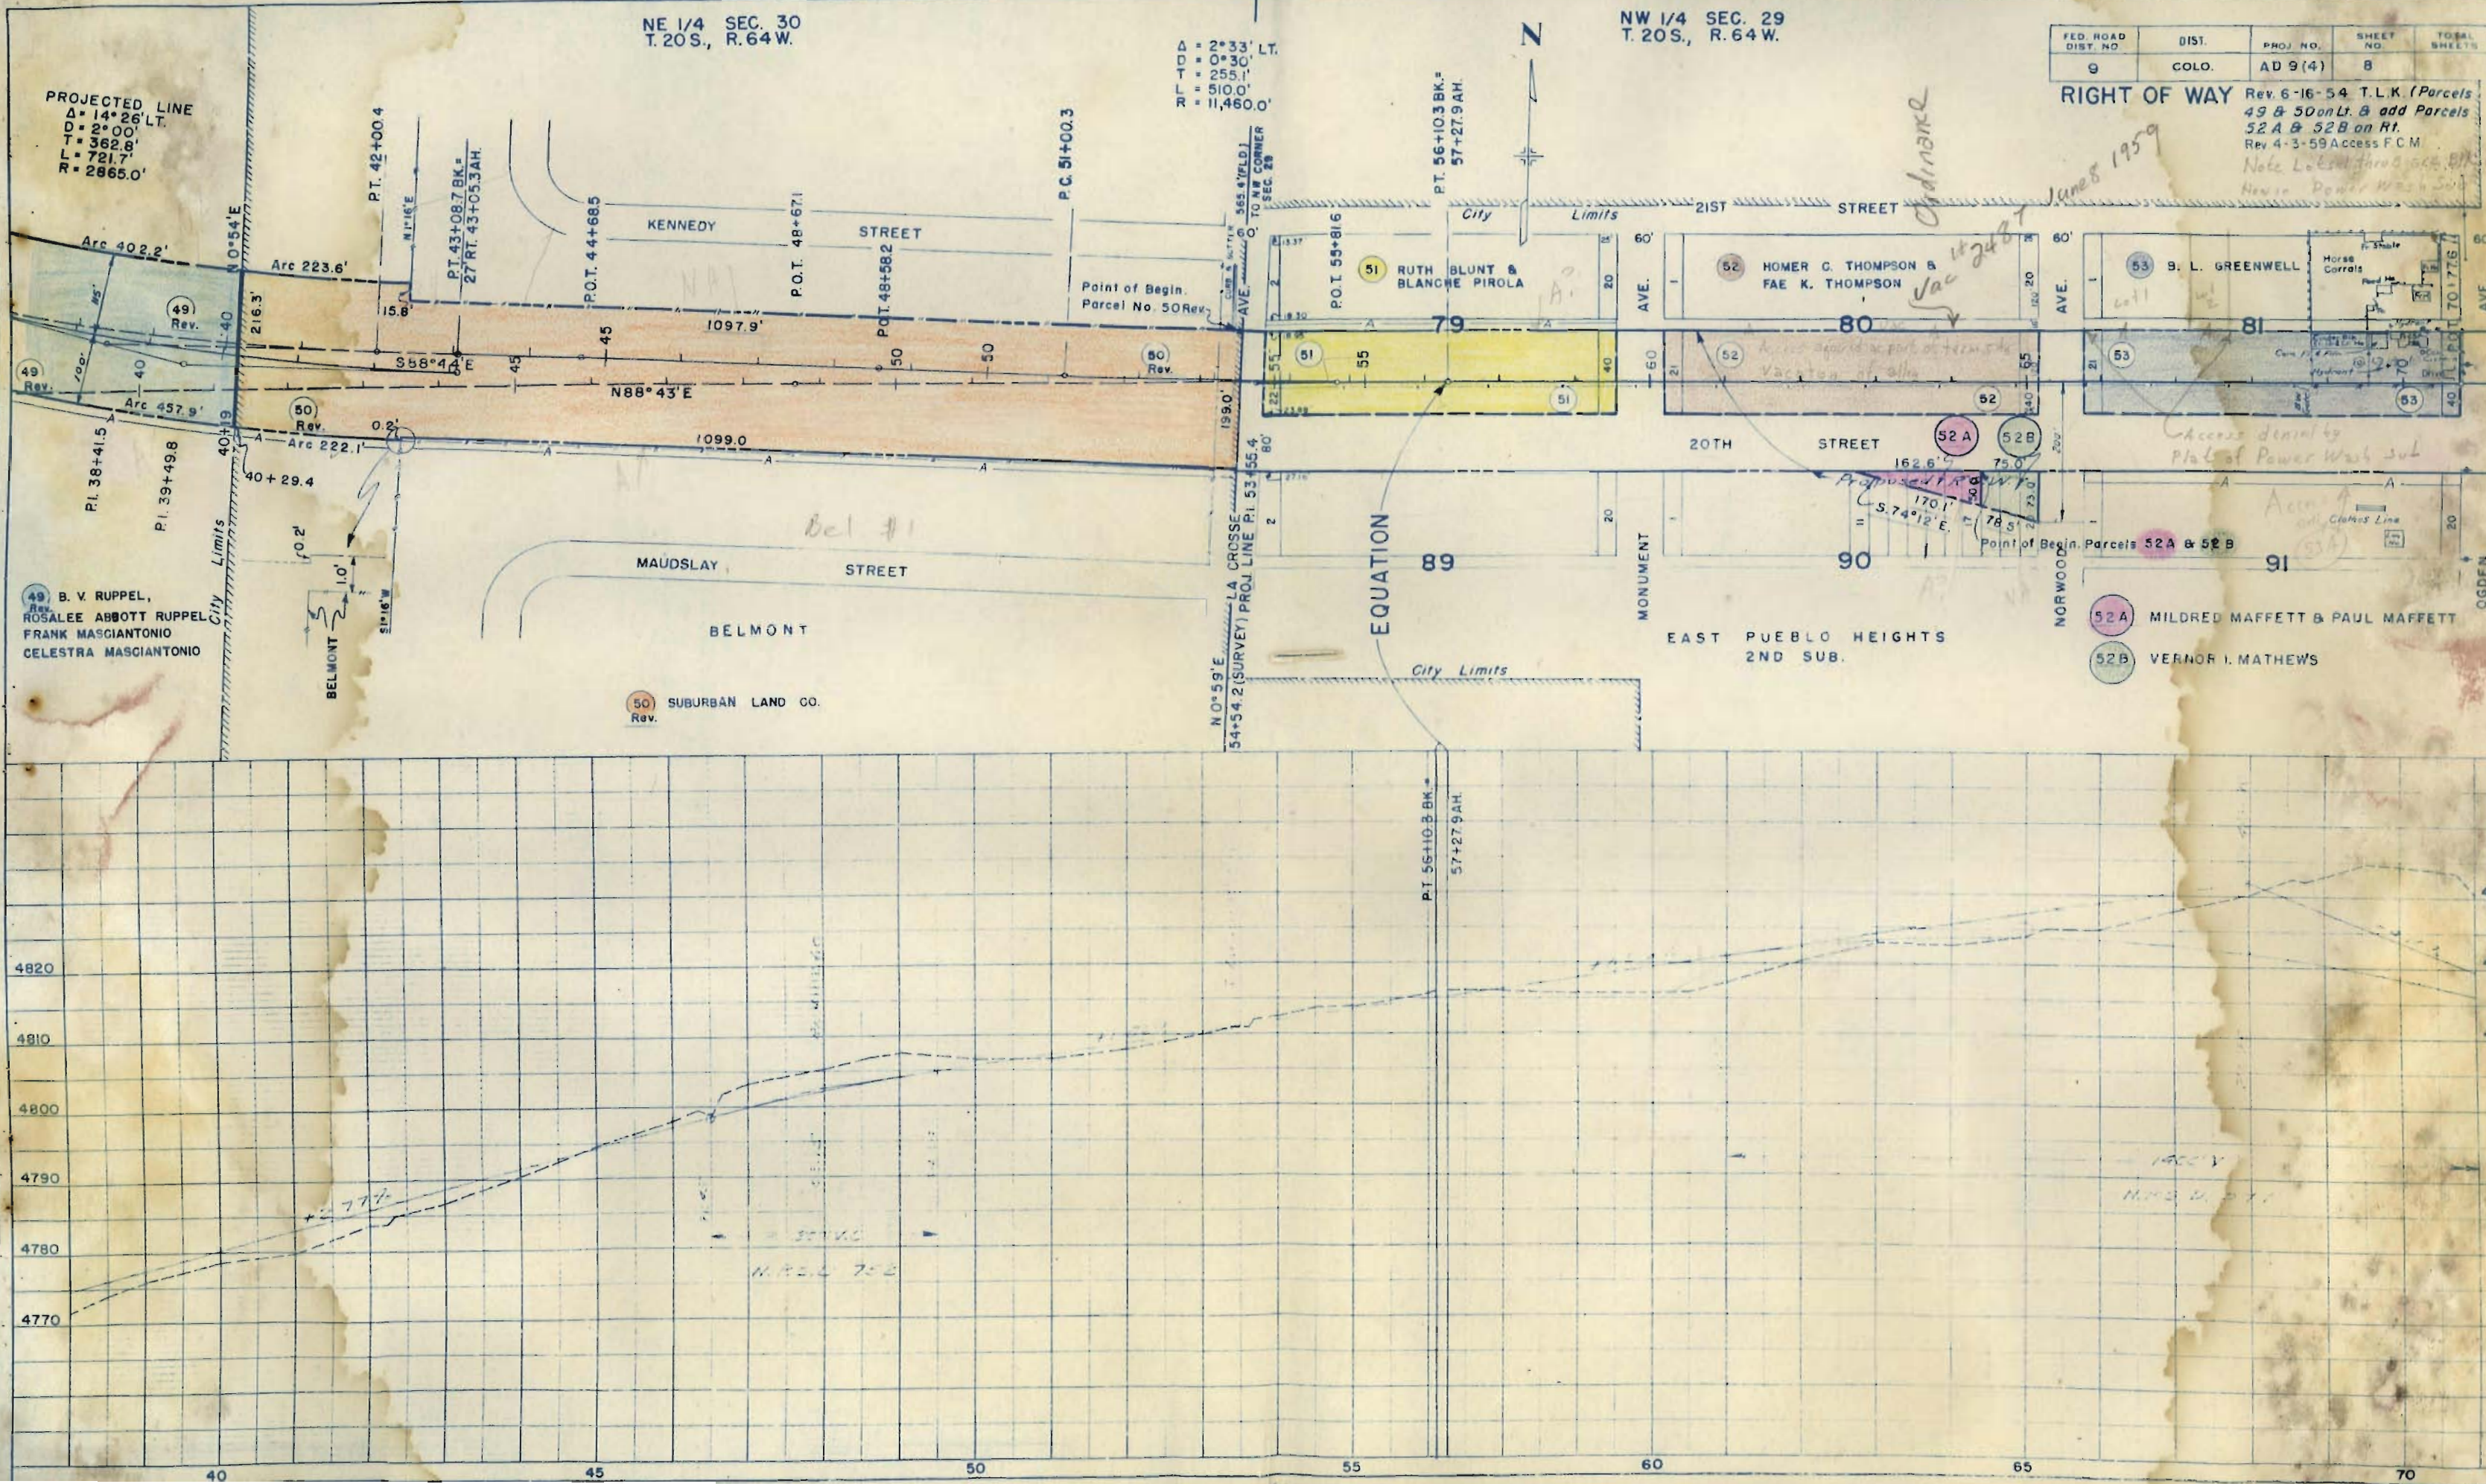


NW 1/4 SEC. 29
T. 20S., R. 64W.

NE 1/4 SEC. 29
T. 20S., R. 64W.

FED. ROAD DIST. NO.	DIST.	PROJ. NO.	SHEET NO.	TOT. SHEETS
9	COLO.	AD 9(4)	9	

RIGHT OF WAY



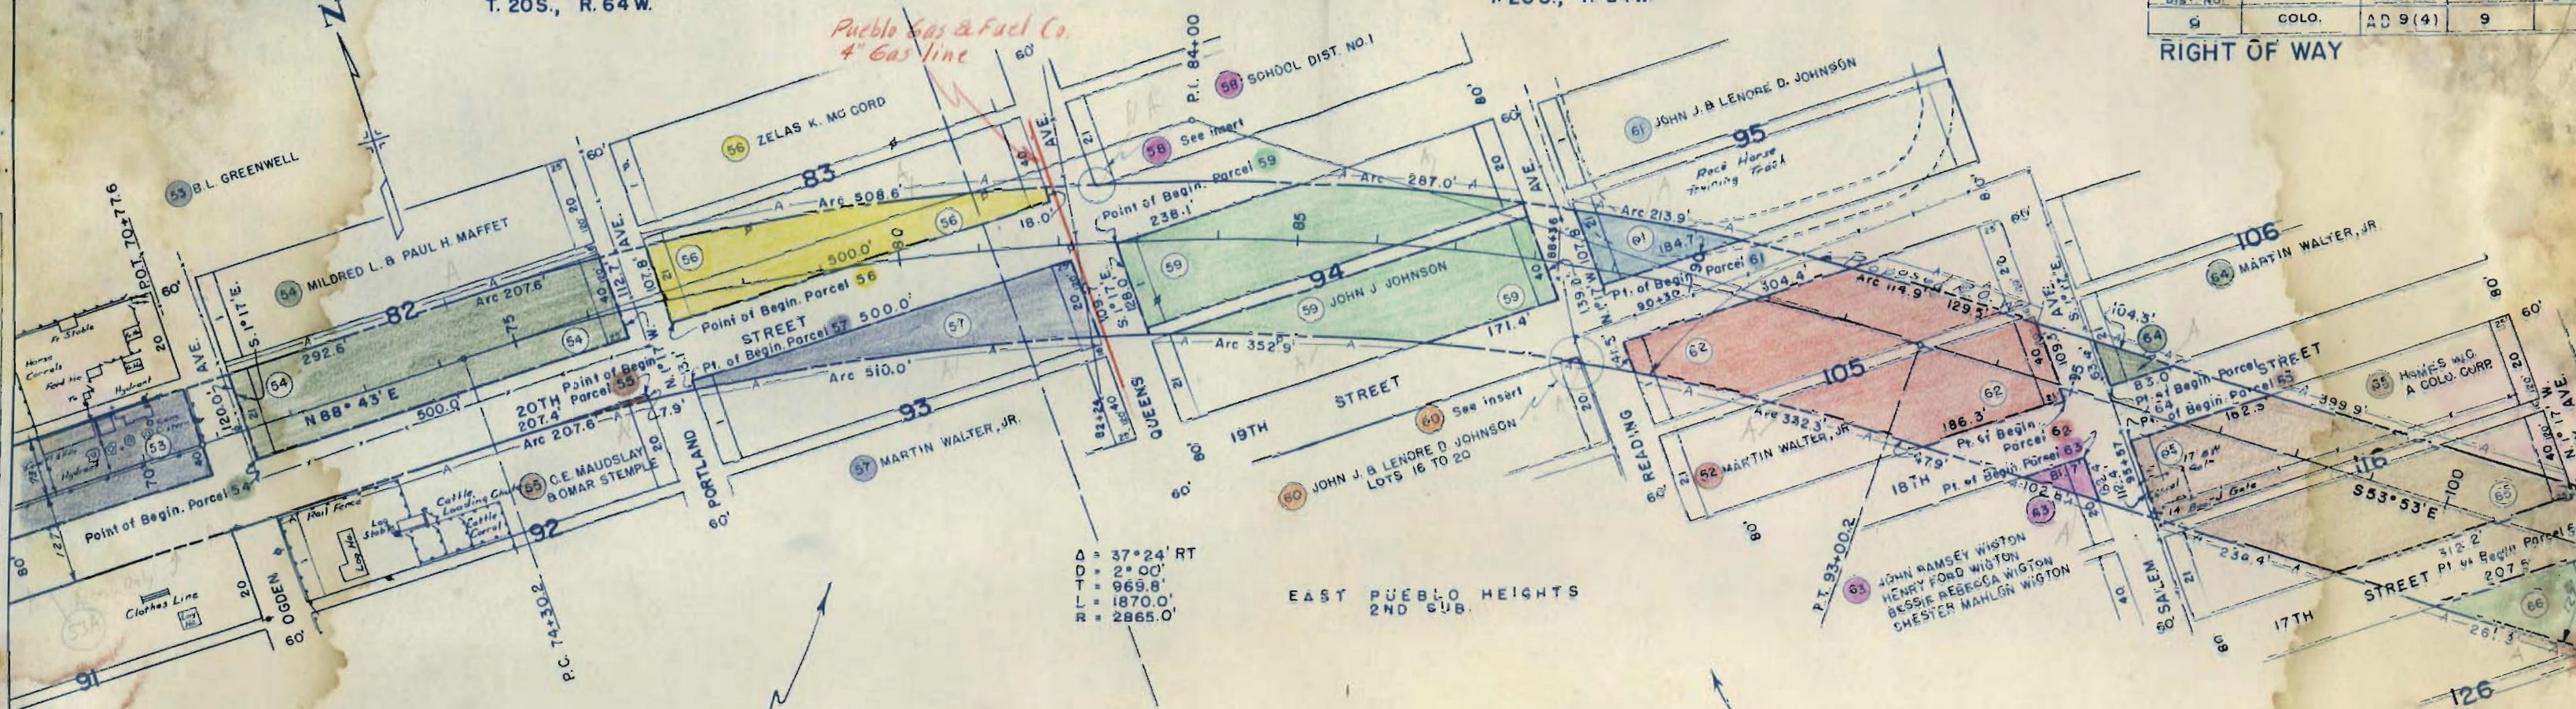


$\Delta = 37^{\circ}24' RT$
 $D = 2^{\circ}00'$
 $T = 969.8'$
 $L = 1870.0'$
 $R = 2865.0'$

EAST PUEBLO HEIGHTS
2ND SUB.

SET B.M.
NAIL IN POLE 120' RT. 70+80
ELEV. 4631.24

SET B.M.
NAIL IN POLE 200' RT. 82+80
ELEV. 4787.40

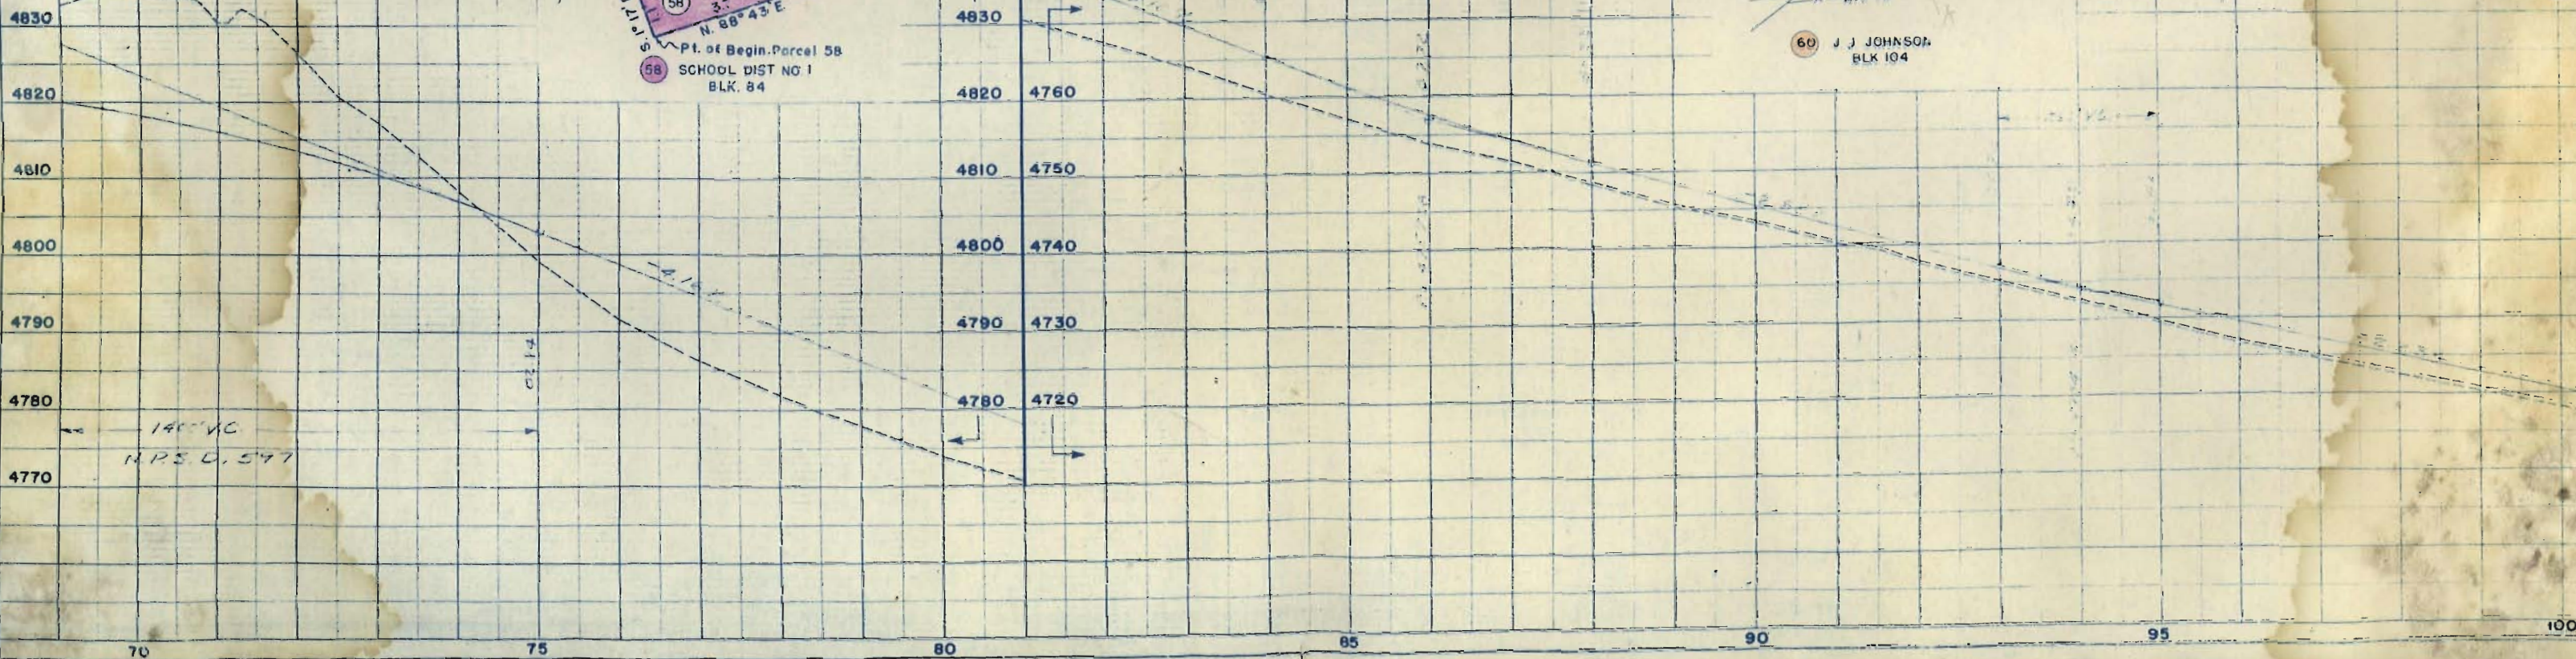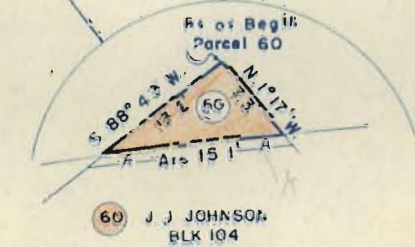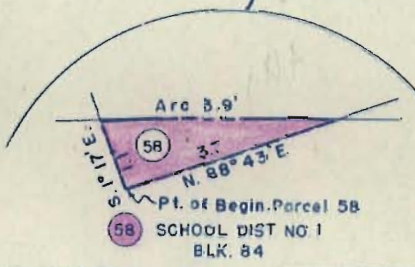


NE 1/4 SEC. 29
T. 20 S., R. 64 W.

NW 1/4 SEC. 28
T. 20 S., R. 64 W.

FED. ROAD DIST. NO.	DIST.	PROJ. NO.	SHEET NO.	TOTAL SHEETS
9	COLO.	A5 9 (4)	10	

RIGHT OF WAY

Rev. 5-21-54 Parcels
70 Rev. 70A & 70B
Rev. 4-2-59 Address

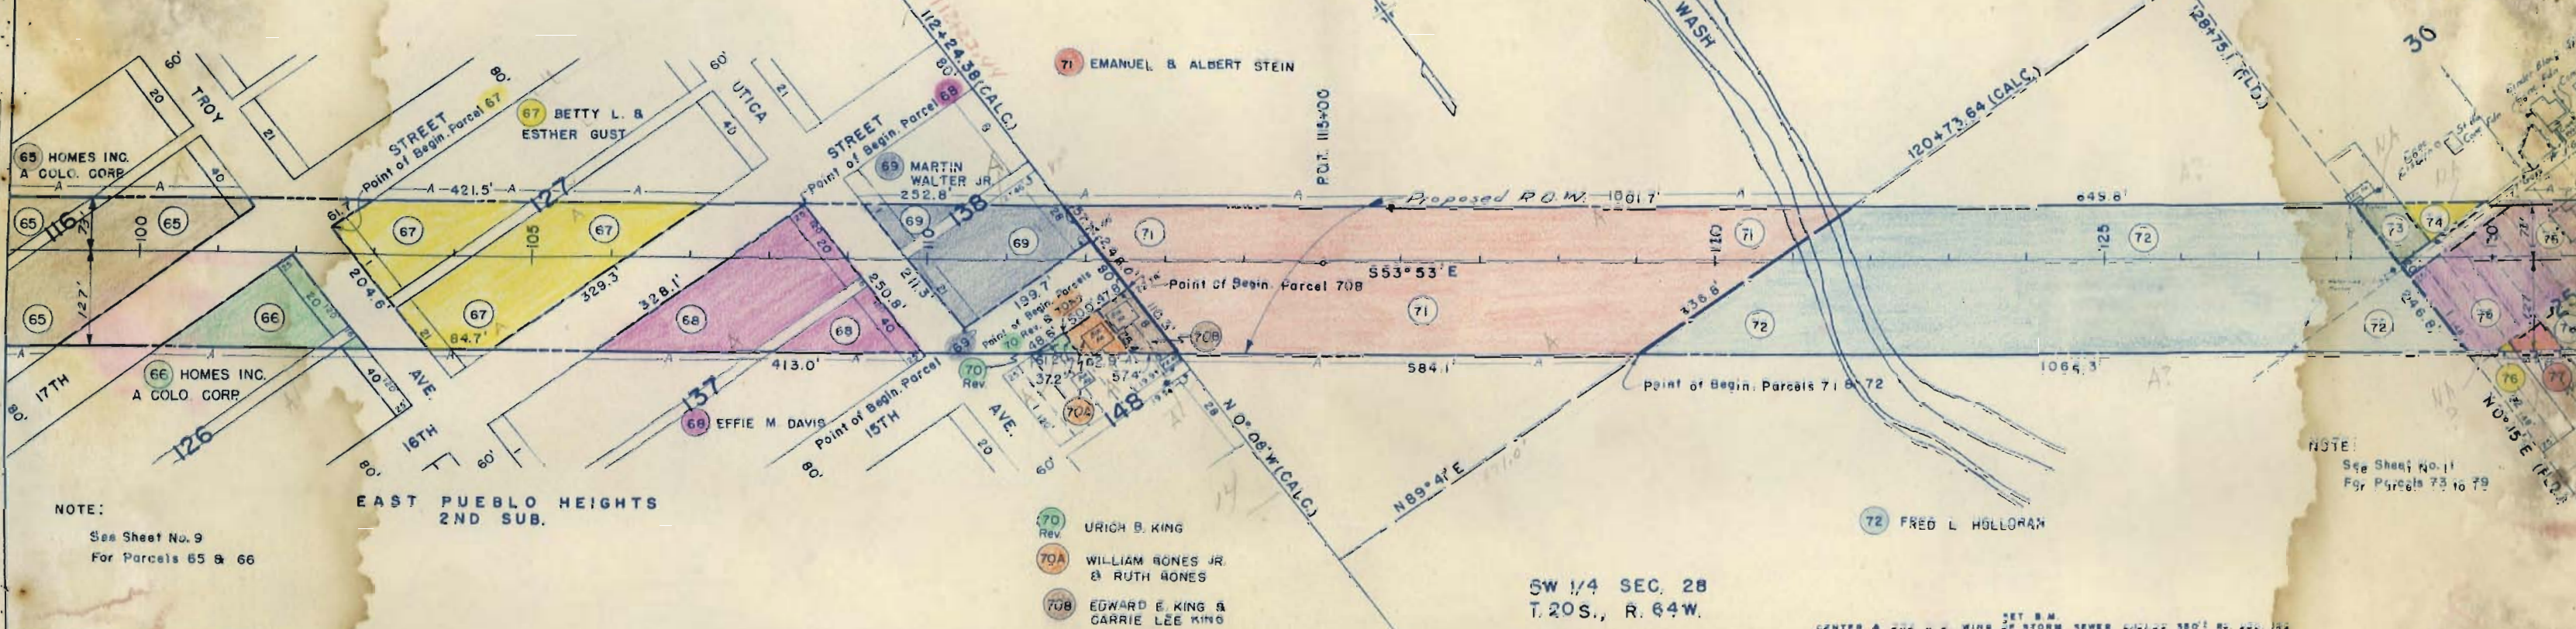

161 Rev. AMEL L. McLAUGHLIN
161A RAYMOND H. & IRENE GABALDON & AMEL L. McLAUGHLIN
161B FIDEL & IDA GUTIERREZ & AMEL L. McLAUGHLIN
161C CHARLES & MARGARET M. BACA & AMEL L. McLAUGHLIN

SW 1/4 SEC. 28
T. 20 S., R. 64 W.

Rev. 6-21-54 T.L.K. (Parcels 80, 90 Rev. 2, 110, 112 & 185)
Rev. 12-1-78 B.G. Add. Note Par. 91
PROJECTED LINE (W.B.)
A = 7° 30' LT.
D = 1° 00'
T = 375.5'
L = 750.0'
R = 5730.0'

Rev. 5-26-54 T.L.K. (Parcels 90 Rev. 1, 101, 103, 105,42

161 Rev. AMEL L. McLAUGHLIN
161A RAYMOND H. & IRENE GABALDON &
AMEL L. McLAUGHLIN.
161B FIDEL & IDA GUTIERREZ & AMEL L. McLAUGHLIN
161C CHARLES & MARGARET M. BACA & AMEL L. McLAUGHLIN

SW 1/4 SEC. 28
T. 20 S., R. 64 W.

Rev. 6-21-54 T.L.K. (Parcels 80, 90 Rev. 2, 110, 111, 112 & 185)
Rev. 12-1-78 B.G. Add. Note Par. 91

PROJECTED LINE (W.B.)
A = 7° 30' LT.
D = 1° 00'
T = 375.5'
L = 750.0'
R = 5730.0'

160A JULIUS DURAN

160 HORACE W. &
Rev. MAE NOLTING

Rev. 5-26-54 T.L.K. (Parcels 90 Rev. 1, 110, 111, 112 & 185)
8 161 and add Parcels 90A, 90B, 161A,
161B & 161C on Lt.

SE 1/4 SEC. 28
T. 20 S., R. 64 W.

Rev. 5-8-79 EMT Added Note
Parcel 90-B

164 K.L. LA DUKE

164A ISIDOR ANEDA GARCIA

160A N. 0° 05' E.

ATWATER SUBDIVISION



EAST BOUND
PROJECTED LINE
A = 18° 34' LT.
D = 2° 00'
T = 256.7'
L = 513.3'
R = 2865.0'

SURVEY
A = 2° 34' LT.
D = 0° 30'
T = 256.7'
L = 513.3'
R = 2865.0'

Rev. 5-12-54 (Parcels 160 & 164 and add Parcels 160A & 164A)
Rev. 4-3-59 Access E.C.M. on Lt. T.L.K.

FED. ROAD DIST. NO.	DIST.	PROJ. NO.	SHEET NO.	TOTAL SHEETS
9	COLO.	AD 9(4)	11	



RIGHT OF WAY

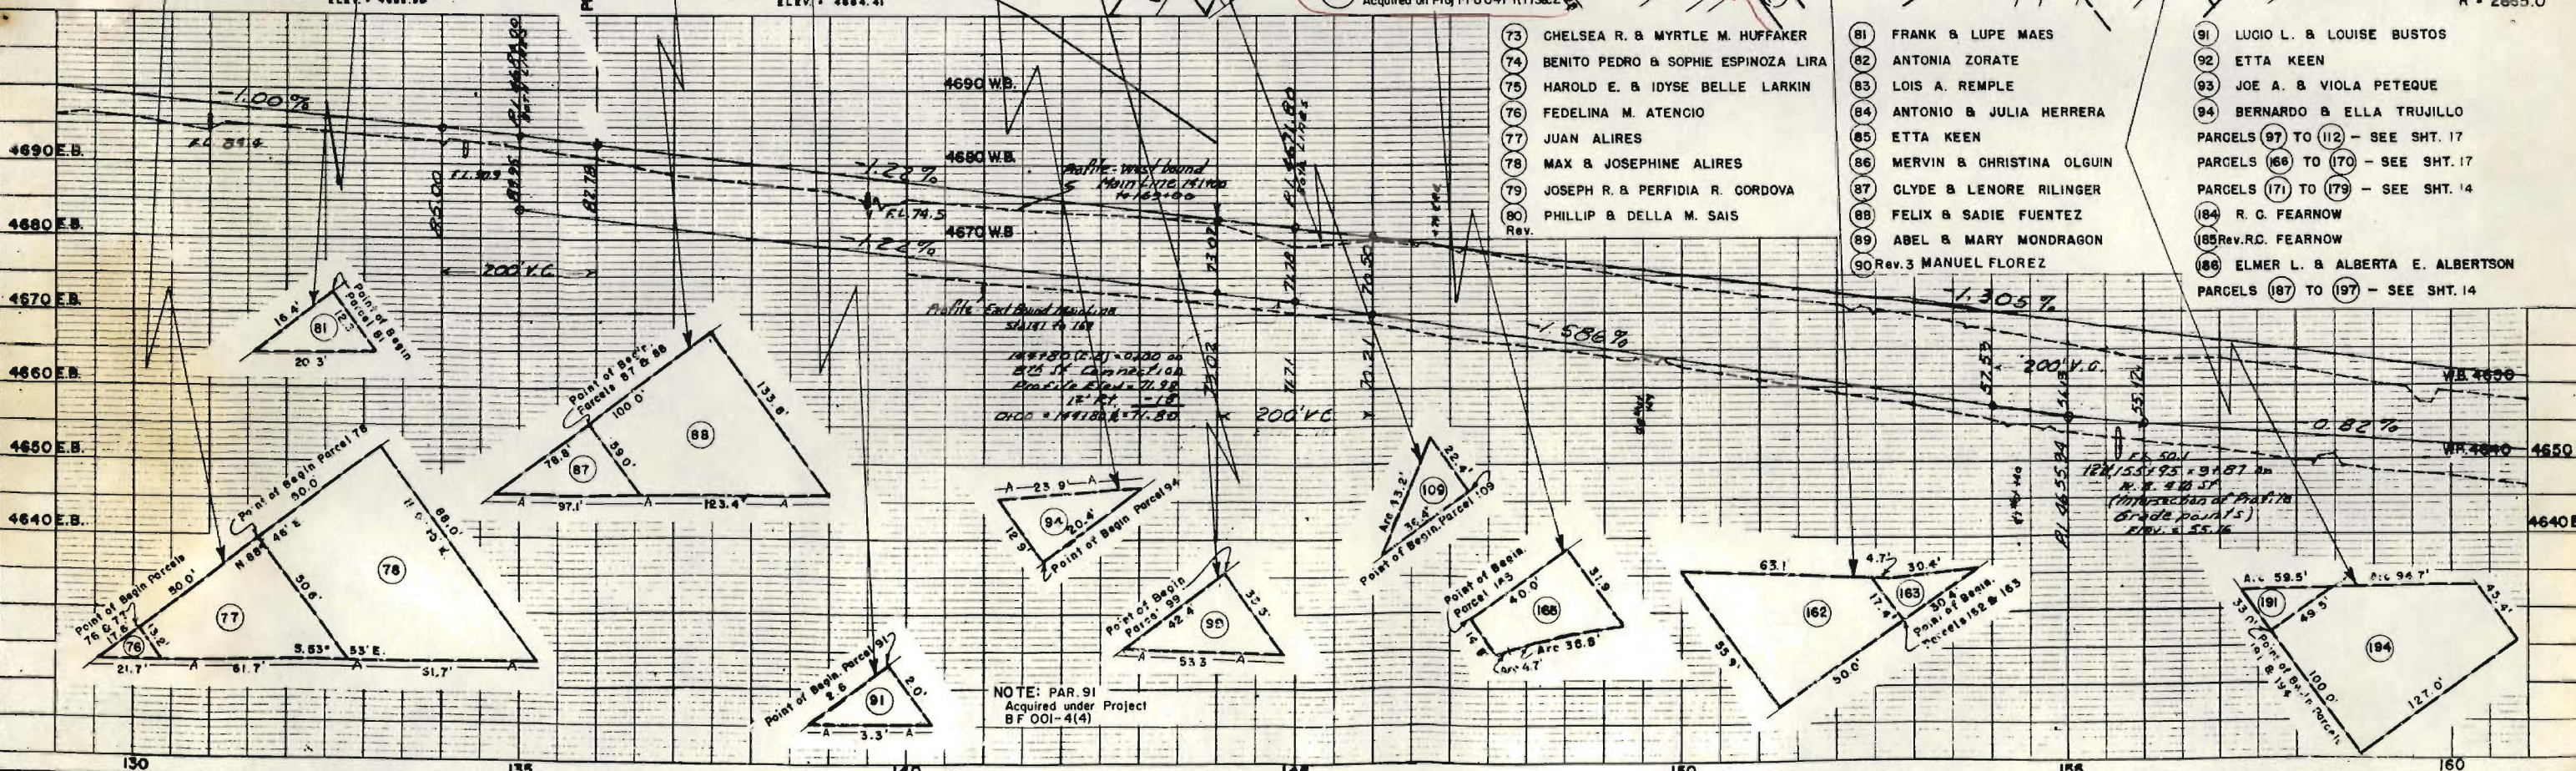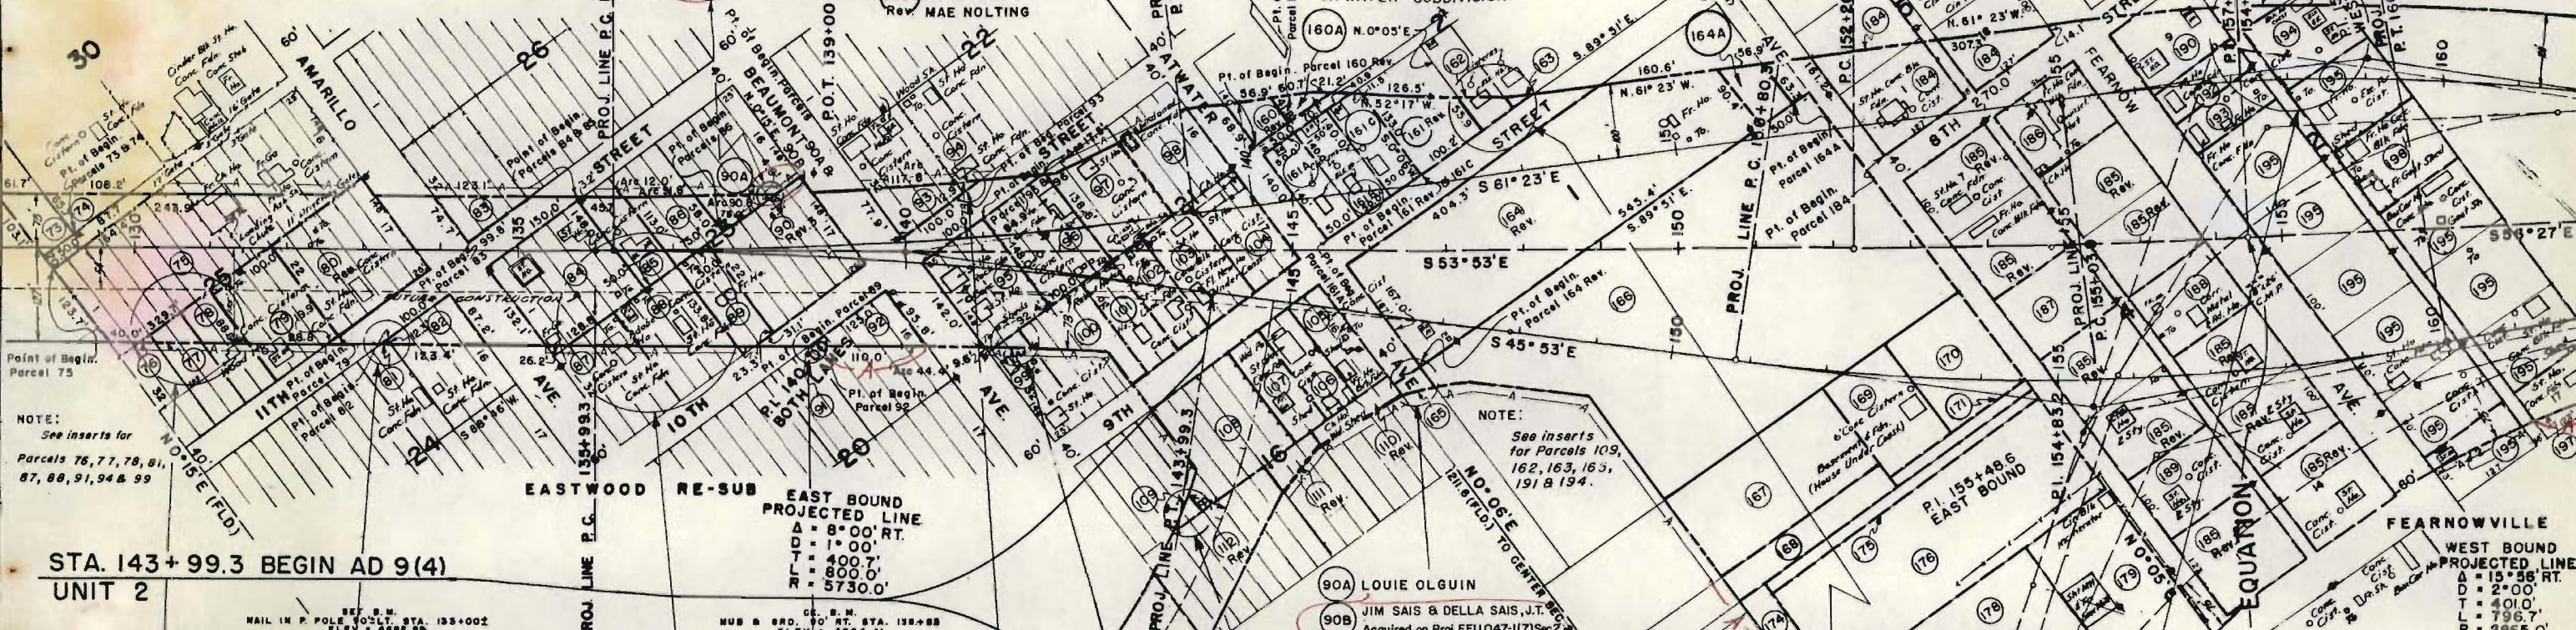

FED. ROAD DIST. NO.	DIST.	PROJ. NO.	SHEET NO.	TOTAL SHEETS
9	COLO.	AD 9(4)	12	

RIGHT OF WAY Rev. 5-21-54 Parcels 198 Rev., 1984
 8 198B R.E.C.
 Rev. 6-21-54 (Parcel 185) T.L.K.
 Rev. 4-3-59 Access F.C.M.
 Rev. 5/12/84 Add 202A CW

- 185 Rev. R.C. FEARNOW See Sheet No. 11
- 188 AUGUSTINE & FRANCES AGUILAR
 - 189 F.M. & VIOLA BUSTAM
 - 190 WILBER & RUTH EDGINGTON
 - 191 FRANCIS WATERMAN
 - 192 HAROLD D. & MARY ANN HERRING
 - 193 MAXWELL D. & HAZEL HERRING
 - 194 WILLARD WATERMAN
 - 195 R.C. FEARNOW
 - 196 CARL W. & MARY E. DORRIS
 - 197 TONY & ALVINE ARCHIBUEQUE
 - 198 HARRY ATWATER
 - 199 HARRY ATWATER
 - 200 HARRY ATWATER
 - 201 HARRY ATWATER
 - 202 LENORE ANITA PALMER & WALTER J. PREDOVICH
 - 198A AMOS O. BLAND, ALTA F. BLAND, & HARRY ATWATER
 - 198B ED G. VANDER LINDEN & HARRY ATWATER
 - 202A PUEBLO COUNTY TO B.V. RUPPEL
- See Sheet No. 14

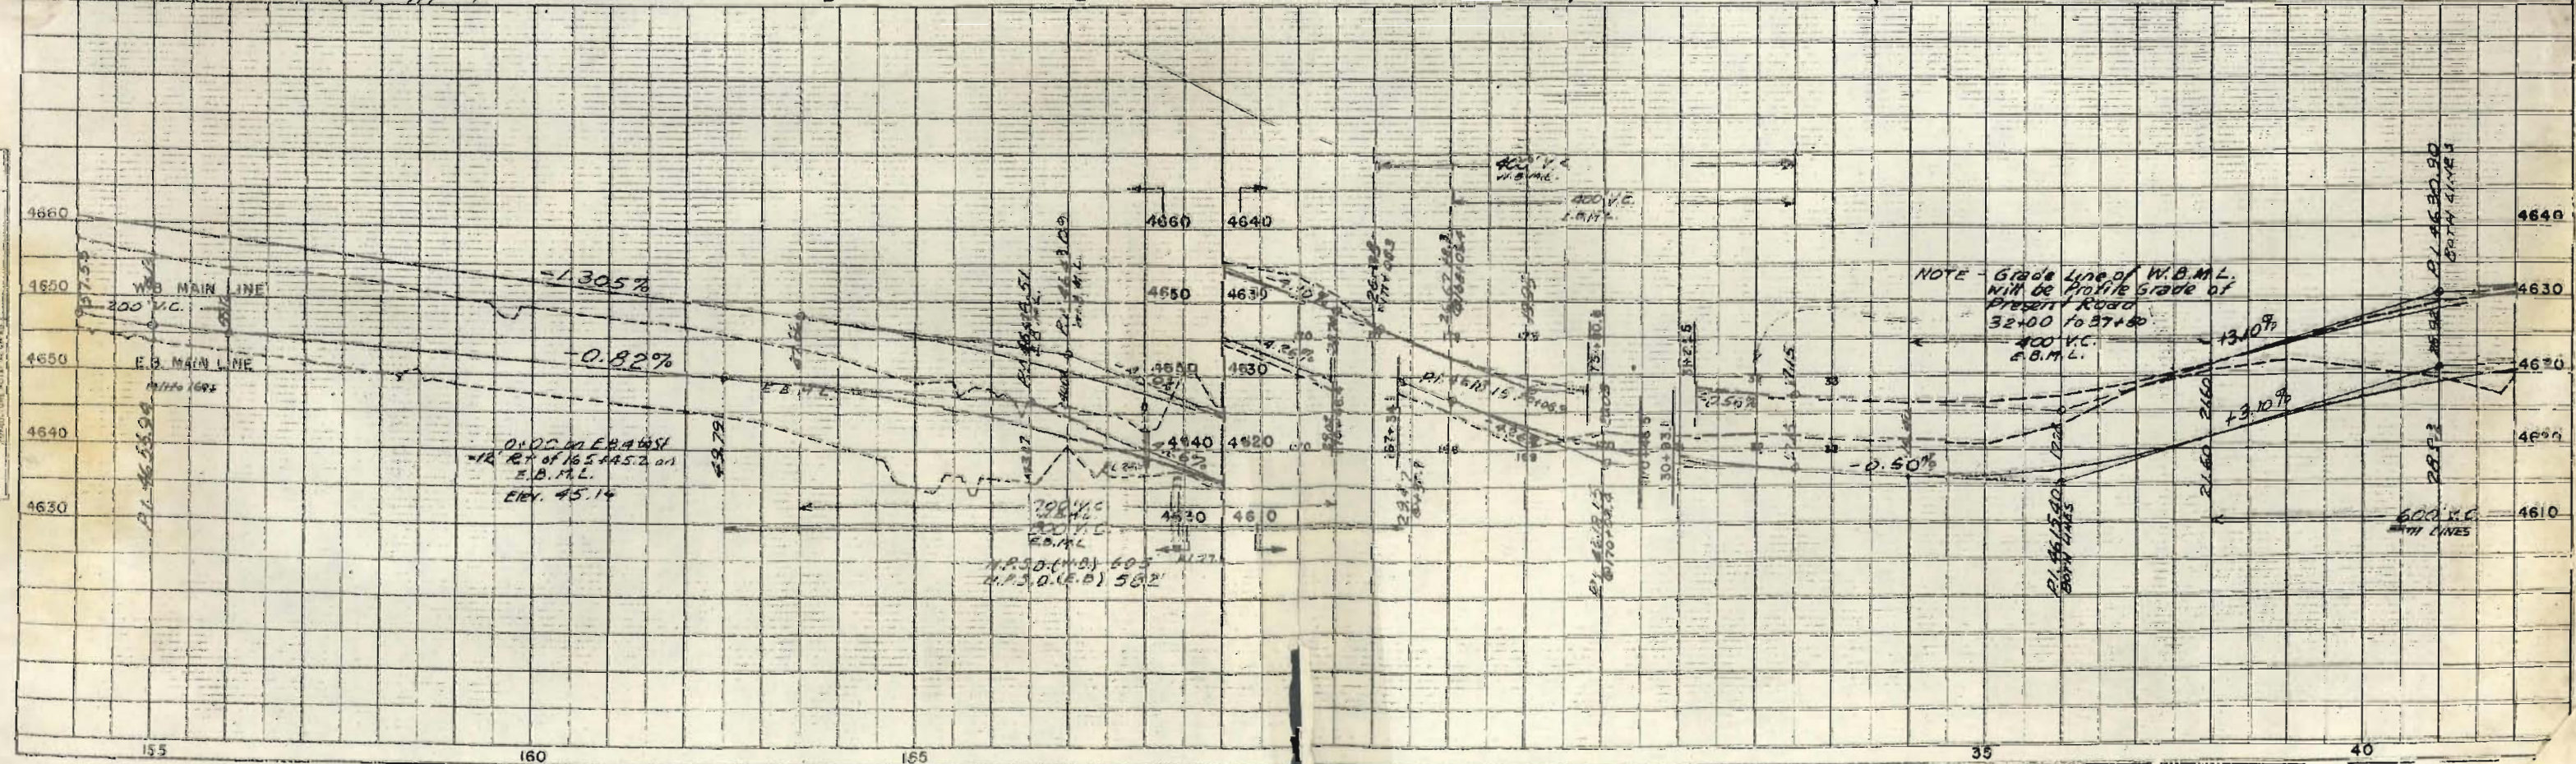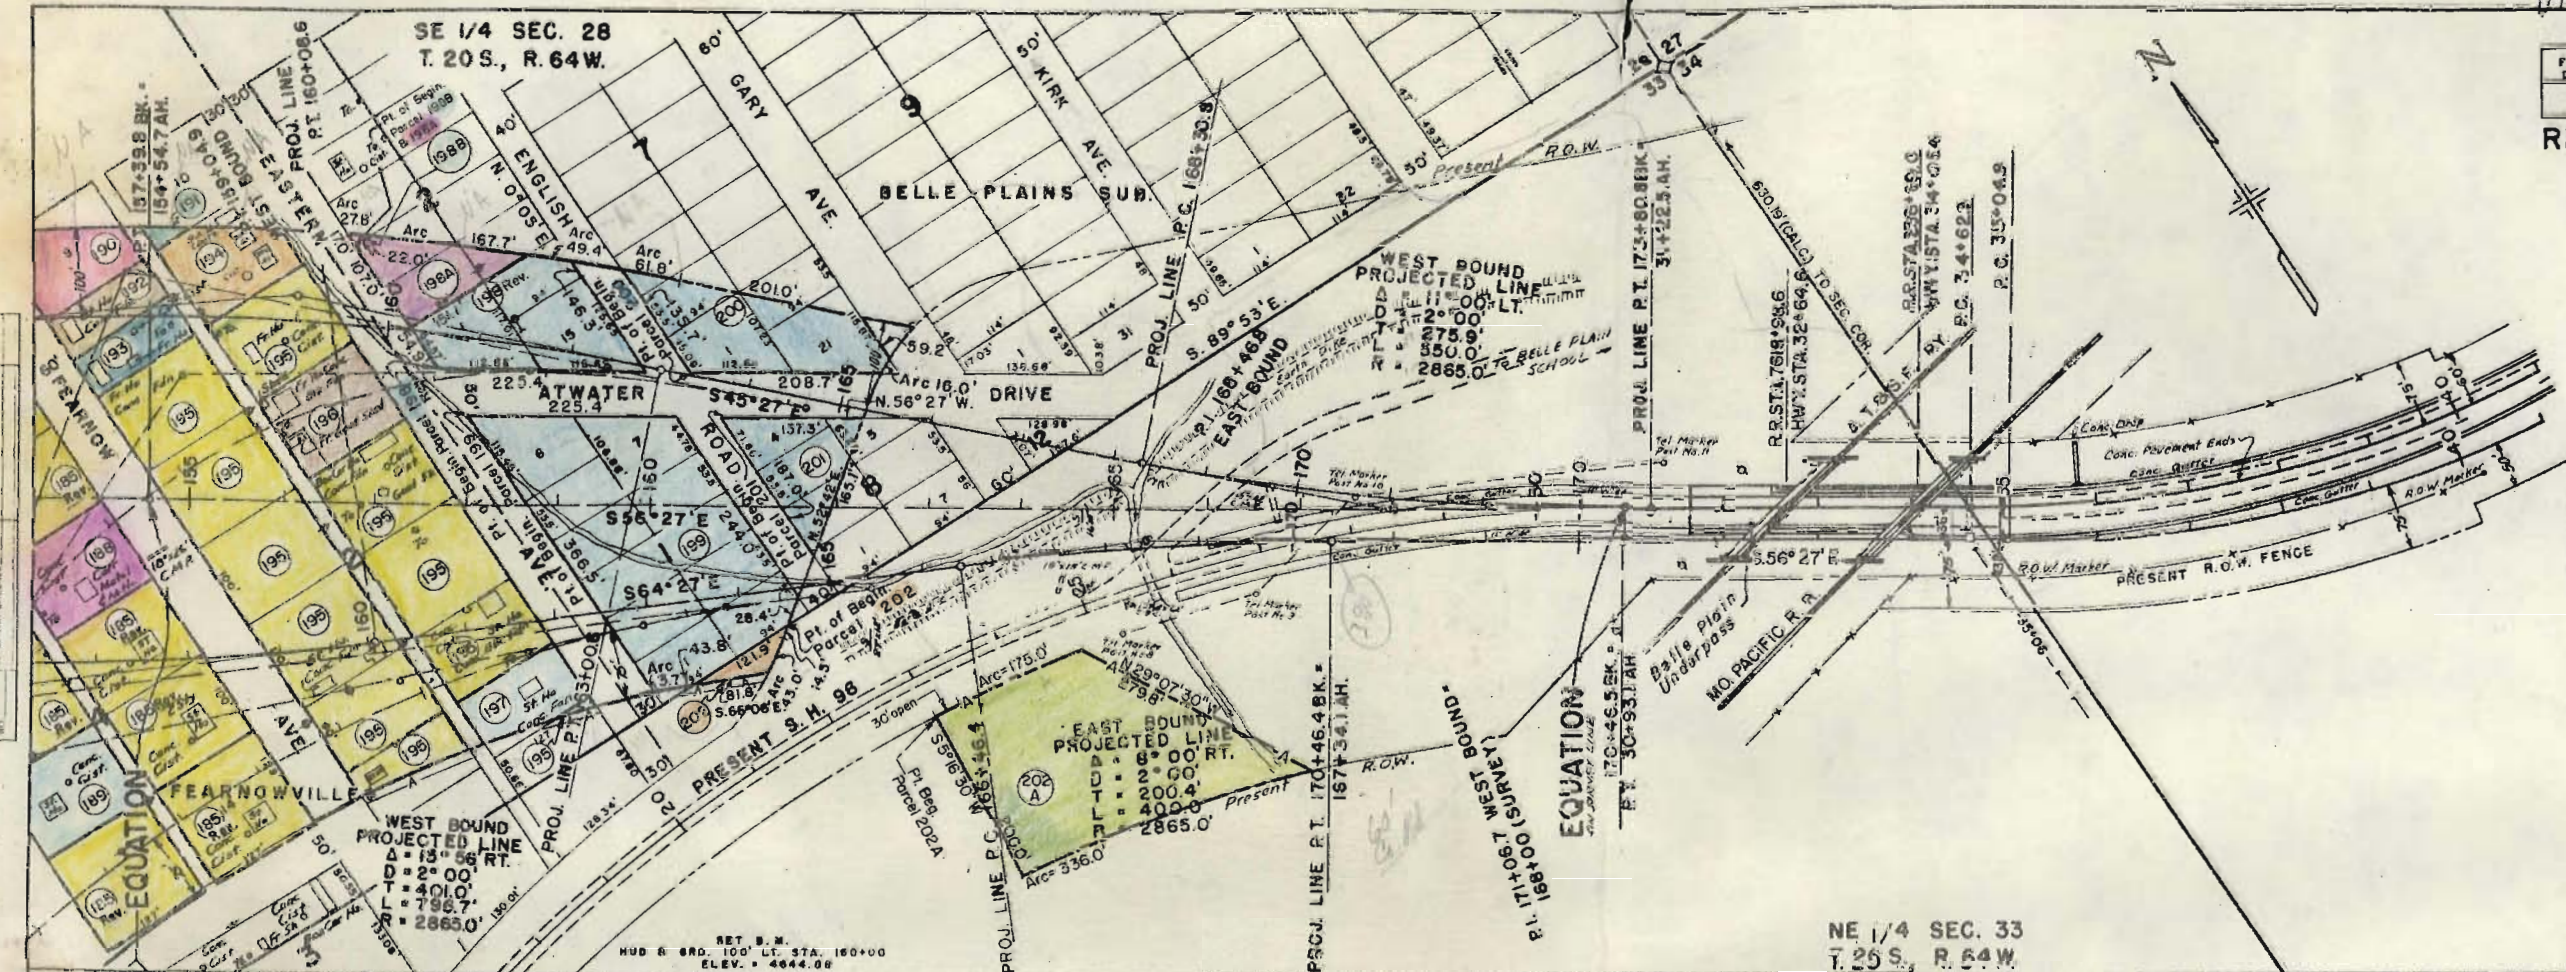

PLAN
 NOTE: BOOK
 OF WAY CHECKED
 BY

PLAN
 NOTE: BOOK
 OF WAY CHECKED
 BY

393.8' 43'

T.20 S. R.64 W.
N.W. 1/4 - SECTION 34

MOUNTAIN STATES TEL. & TEL. CO.
(ENTIRE PROJECT)
SOUTHERN COLORADO POWER CO.
(EXCEPT WHERE NOTED)

FED. ROAD DIST. NO.	STATE	PROJ. NO.	SHEET NO.	TOTAL SHEETS
3	COLO.	AD 9(4)	13	

RIGHT OF WAY

STA. 59+27.7 AH. END AD 9(4) =

STA. 59+27.7 AH. BEGIN AD-AF 9(1)
OPPOSITE STA. 59+90.4 WPMS 414-A

Profile Line Proposed (East Bound Lane)
Profile Grade Line Present Road (West Bound Lane)


NOTE:
Grade line as shown between Sta. 32+00 AH & 37+50
applies to East bound lane only. West bound lane
to be present grade.

ALL POWER POLES ARE THE PROPERTY OF THE SOUTHERN COLORADO POWER CO. THROUGHOUT THE ENTIRE PROJECT

ALL TELEPHONE POLES ARE THE PROPERTY OF THE MOUNTAIN STATES TELEPHONE & TELEGRAPH CO. THROUGHOUT THE ENTIRE PROJECT

- 150 CANDIDO & INEZ MEDINA
151 ANNA M. BERTOLINI
152 ANNA M. BERTOLINI
153 CLIFFORD M. MARTIN } See Sheet No. 15
154 ANNA M. BERTOLINI
157 HAROLD T. & DOROTHY WIEBE
158 UNKNOWN } See Sheet No. 17
159 WILLIE A. & MARY G. JEWELL
170 WILFORD & DAISY SHEPPARD
171 UNKNOWN
174 UNKNOWN
175 UNKNOWN
176 HAZEL DEANE & WILLIAM CHAMNESS
177 UNKNOWN
178 FRANK ALLEN
179 EAST SIDE PLANNING MILL
180 UNKNOWN
181 FRANK ALLEN
185 Rev. R. C. FEARNOW } See Sheet No. 11
187 MRS. LEO V. HOUY
188 AUGUSTINE & FRANCES AGUILAR
189 F. M. & VIOLA BUSTAM
190 WILBER & RUTH EDGINGTON
191 FRANCIS WATERMAN } See Sheet No. 11
192 HAROLD D. & MARY ANN HERRING
193 MAXWELL D. & HAZEL HERRING
194 WILLARD WATERMAN } See Sheet No. 11
195 R. C. FEARNOW
196 CARL W. & MARY E. DORRIS
197 TONY & ALVINETA ARCHIBUEQUE
198 HARRY ATWATER
199 HARRY ATWATER
200 HARRY ATWATER
201 HARRY ATWATER } See Sheet No. 12
202 LENORE ANITA PALMER & WALTER J. PREDOVICH

SMITH BATH
CONC. TORN DOWN EAST
ABUT. SANTA FE UNDERPASS
ELEV. 4637.17

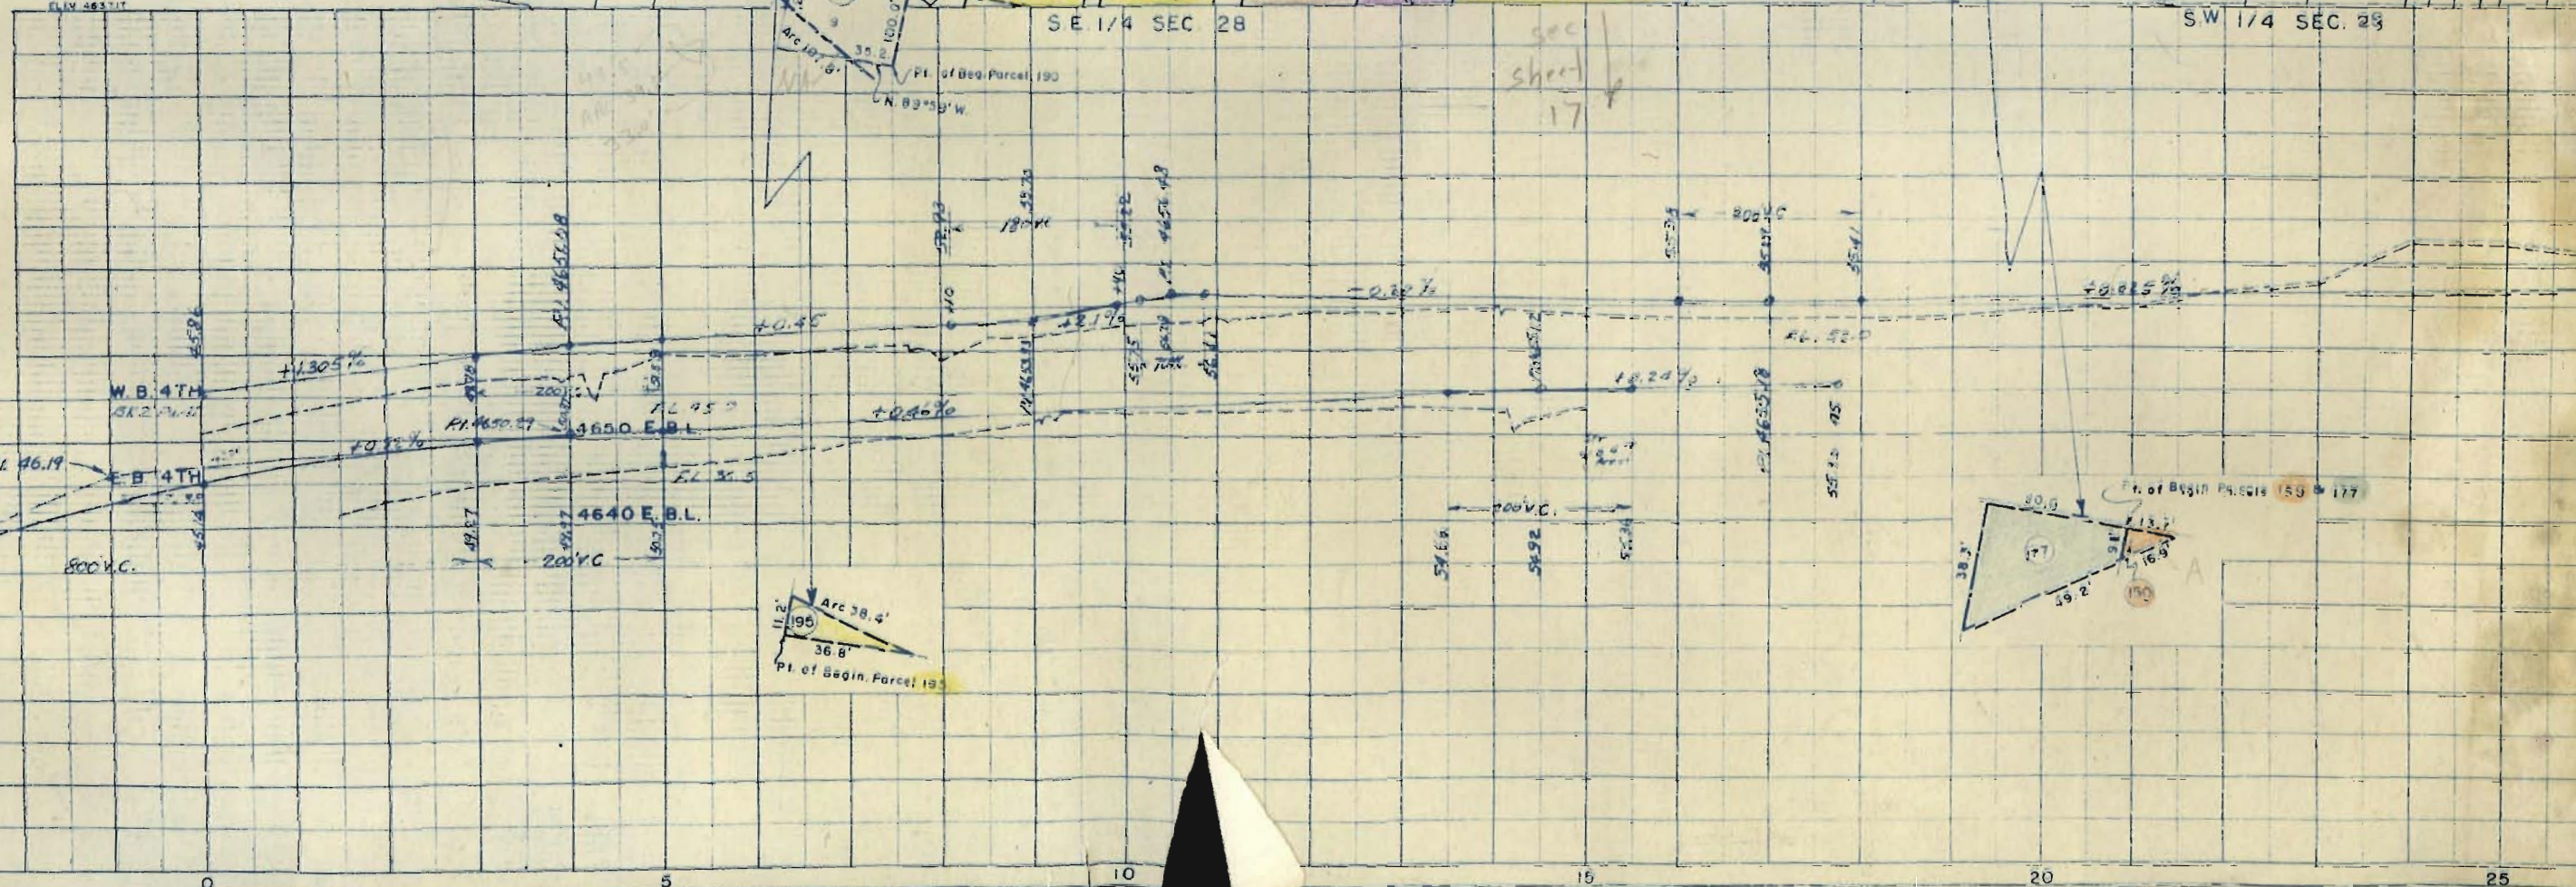

NE 1/4 SEC. 33 Rev. 4-3-59 Access F.C.M.

Rev. 6-21-54 T.L.K. (Parcel 185) Correct overlap to match Sheet 17

FED. ROAD DIST. NO.	DIST.	PROJ. NO.	SHEET NO.	TOTAL SHEETS
9	COLO.	AD 9(1)	14	

RIGHT OF WAY

NOTE:
See Sheet No. 154 for Parcels 152, 153, 154

ALL POWER POLES ARE THE PROPERTY OF THE SOUTHERN COLORADO POWER CO. THROUGHOUT THE ENTIRE PROJECT

ALL TELEPHONE POLES ARE THE PROPERTY OF THE MOUNTAIN STATES TELEPHONE & TELEGRAPH CO. THROUGHOUT THE ENTIRE PROJECT

- 150 CANDIDO B INEZ MEDINA
151 ANNA M. BERTOLINI
152 ANNA M. BERTOLINI
153 CLIFFORD M. MARTIN } See Sheet No. 15
154 ANNA M. BERTOLINI
157 HAROLD T. & DOROTHY WIEBE
158 UNKNOWN
159 WILLIE A. & MARY S. JEWELL } See Sheet No. 17
160 WILFORD & DAISY SHEPPARD
161 UNKNOWN
162 UNKNOWN
163 UNKNOWN
164 HAZEL DEANE & WILLIAM CHAMNESS
165 UNKNOWN
166 FRANK ALLEN
167 EAST SIDE PLAINING MILL
168 UNKNOWN
169 FRANK ALLEN
170 Rev. R.C. FEARNOW See Sheet No. 11
171 MRS. LEO V. HOY
172 AUGUSTINE & FRANCES AGUILAR
173 F.M. & VIOLA BUSTAM
174 WILBER & RUTH EDGINGTON
175 FRANCIS WATERMAN See Sheet No. 11
176 HAROLD D. & MARY ANN HERRING
177 MAXWELL D. & HAZEL HERRING
178 WILLARD WATERMAN See Sheet No. 11
179 R. C. FEARNOW
180 CARL W. & MARY E. DORRIS
181 TONY & ALVINE ARCHIBEQUE
182 HARRY ATWATER
183 HARRY ATWATER
184 HARRY ATWATER } See Sheet No. 12
185 HARRY ATWATER
186 LENORE ANITA PALMER &
187 WALTER J. PREDOVICH

BRIDGE 4TH ST
CONC. TOP N. END OF EAST
ABUT. SANTA FE UNDERPASS
ELEV. 4657.7

NE 1/4 SEC. 33 Rev. 4-3-59 Access F.C.M.
Rev. 5-8-79 EMT Added Access
Parcel 202

Rev. 6-21-54 T.L.K. (Parcel 105) Correct overlap to
match Sheet 15

NW 1/4 SEC. 33 4th Street Connection

FED. ROAD DIST. NO.	DIST.	PROJ. NO.	SHEET NO.	TOTAL SHEETS
9	COLO.	AD 9(4)	14	

RIGHT OF WAY

NOTE:
See Sheet No. 15
for Parcels 152, 153 &
154.

S.E. 1/4 SEC. 28

SW 1/4 SEC. 28

PLATE 1 - PLAN - PROFILE



SCALE 1" = 40' HORIZ. 1" = 10' VERT.

M.A.E. CO. No. 348-C

FED. ROAD DIST. NO.	DIST.	PROJ. NO.	SHEET NO.	TOTAL SHEETS
9	COLO.	AD 9 (4)	15	


RIGHT OF WAY
5

Ray Baski
545-2337

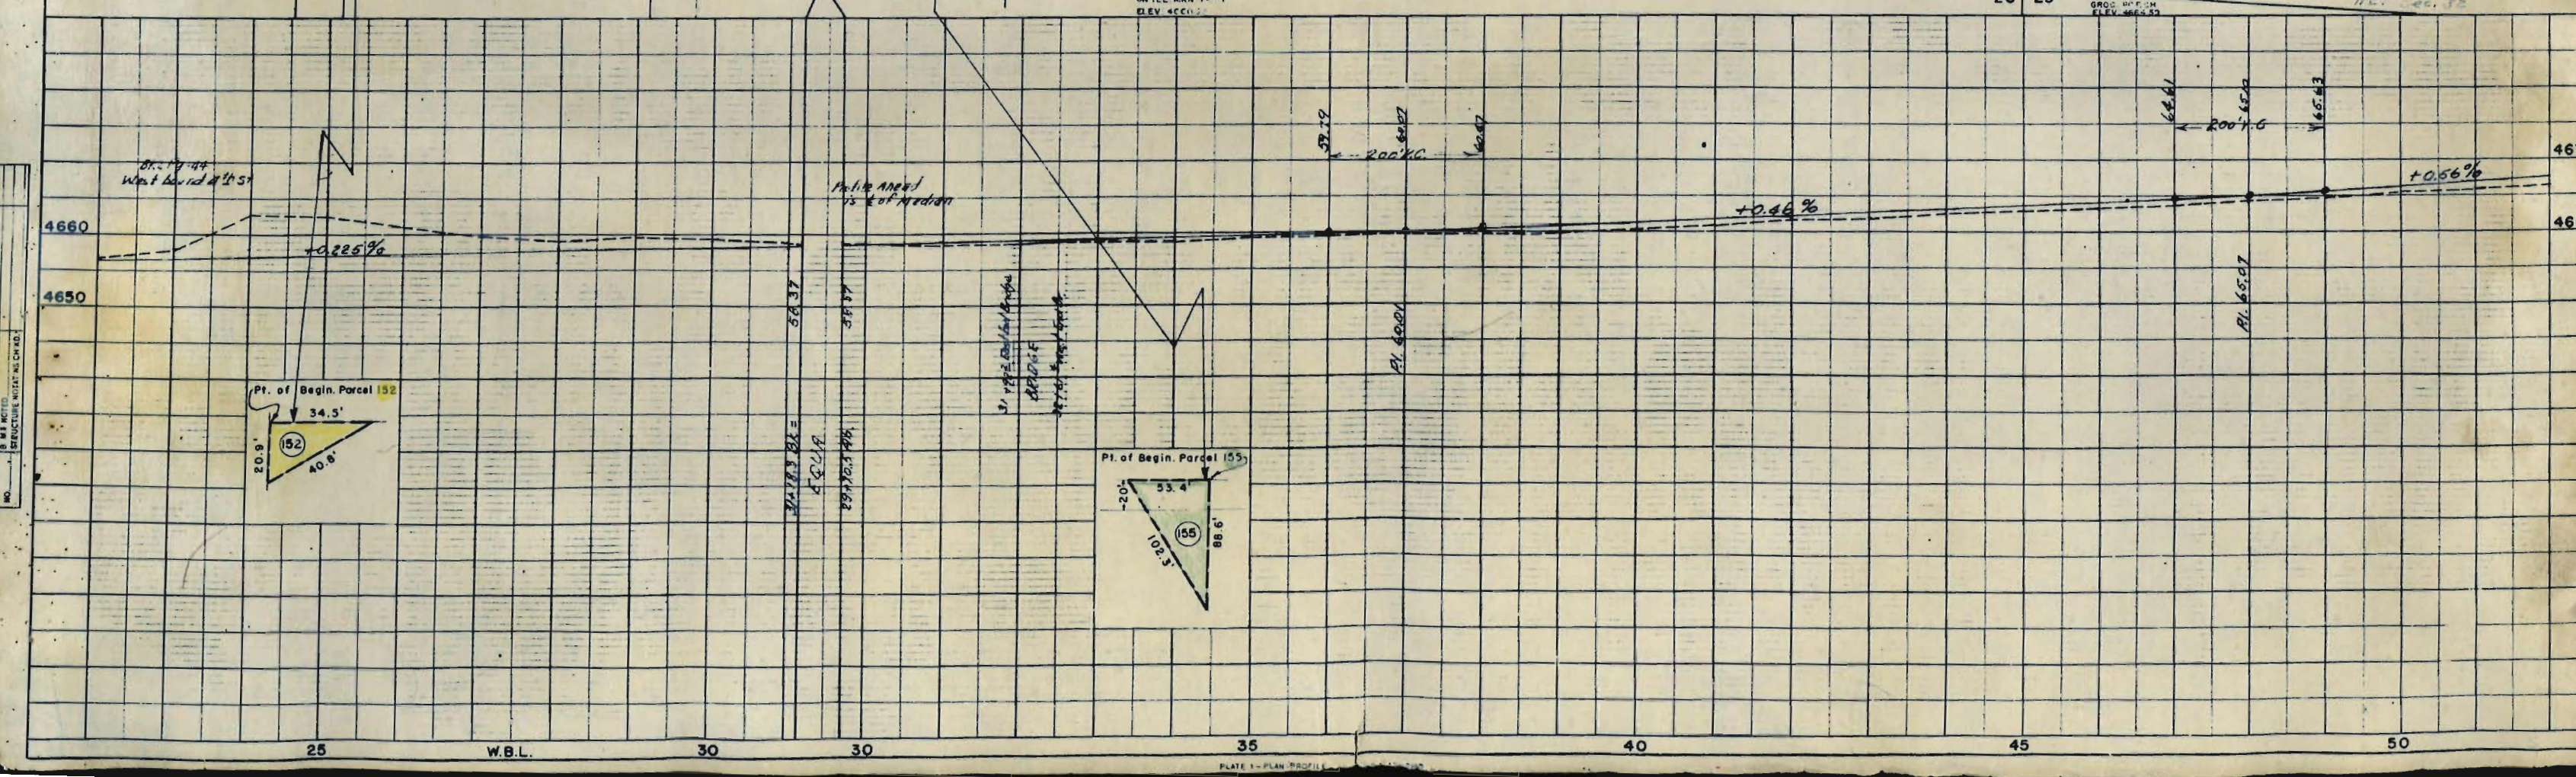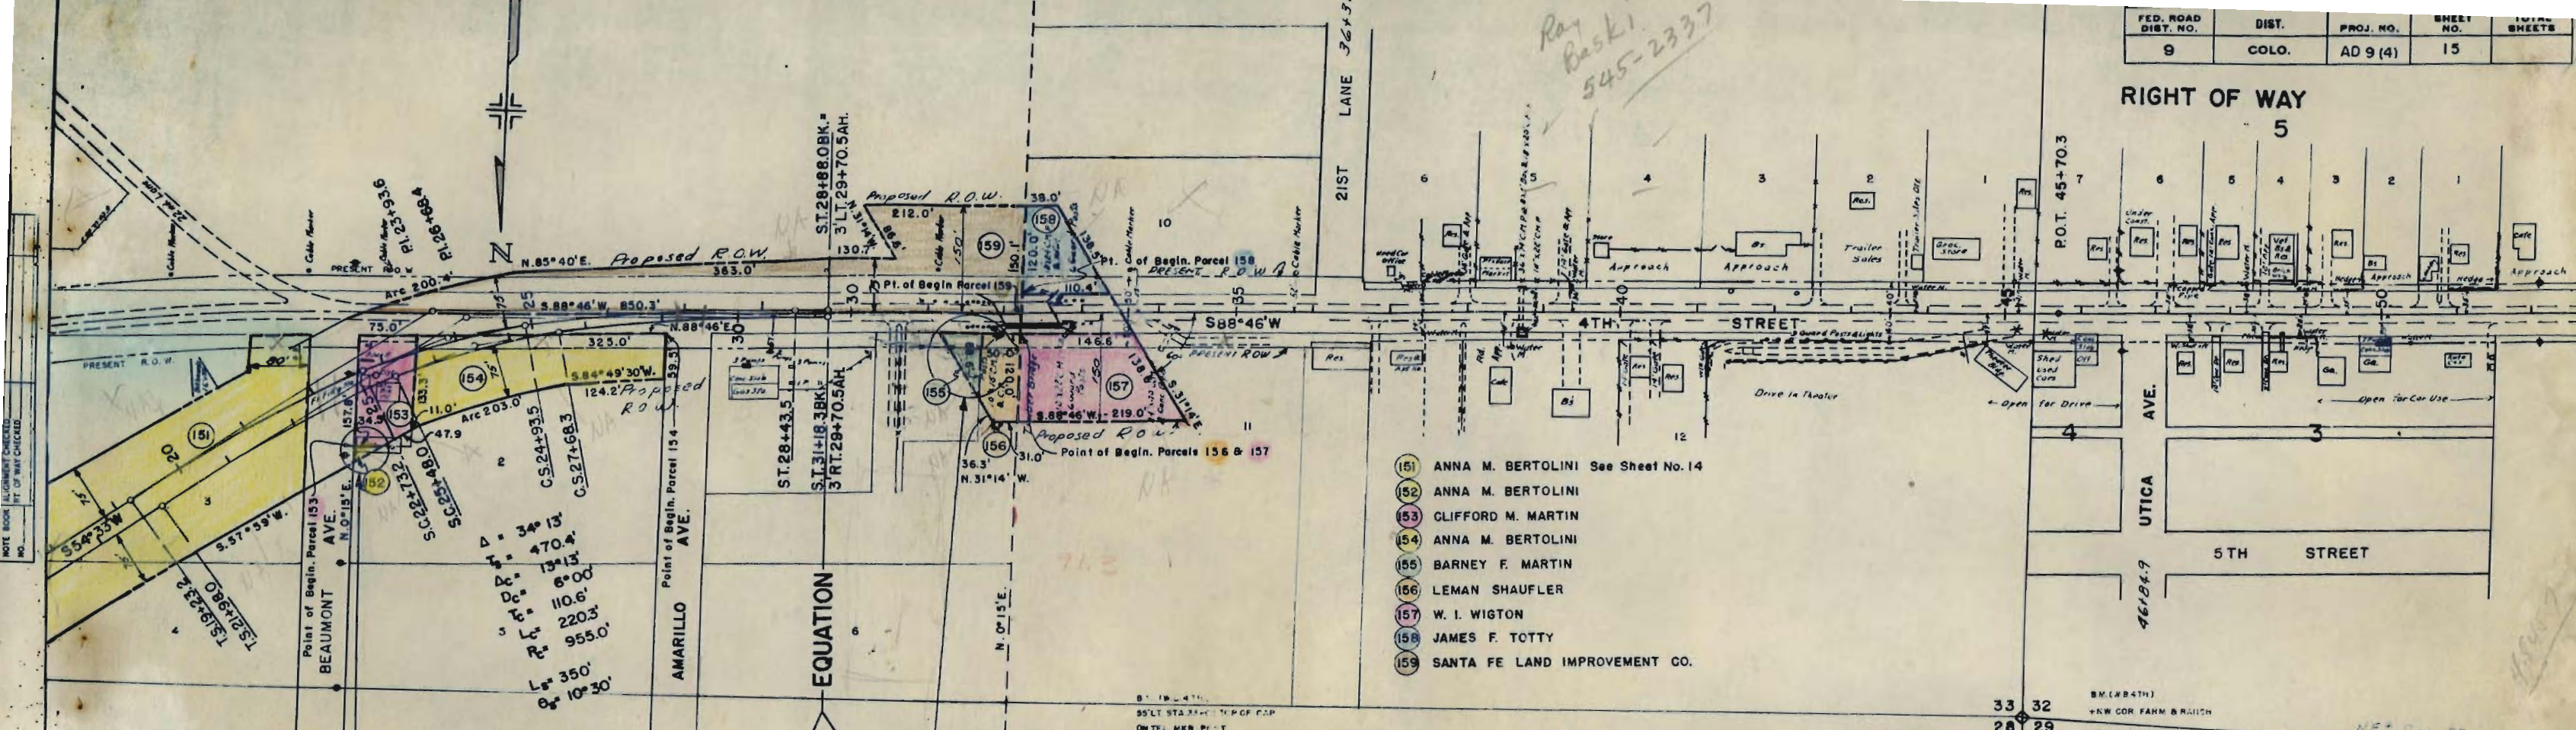


4th Street Connection				
FED. ROAD DIST. NO.	DIST.	PROJ. NO.	SHEET NO.	TOTAL SHEETS
9	COLO.	AD 9 (4)	16	

RIGHT OF WAY

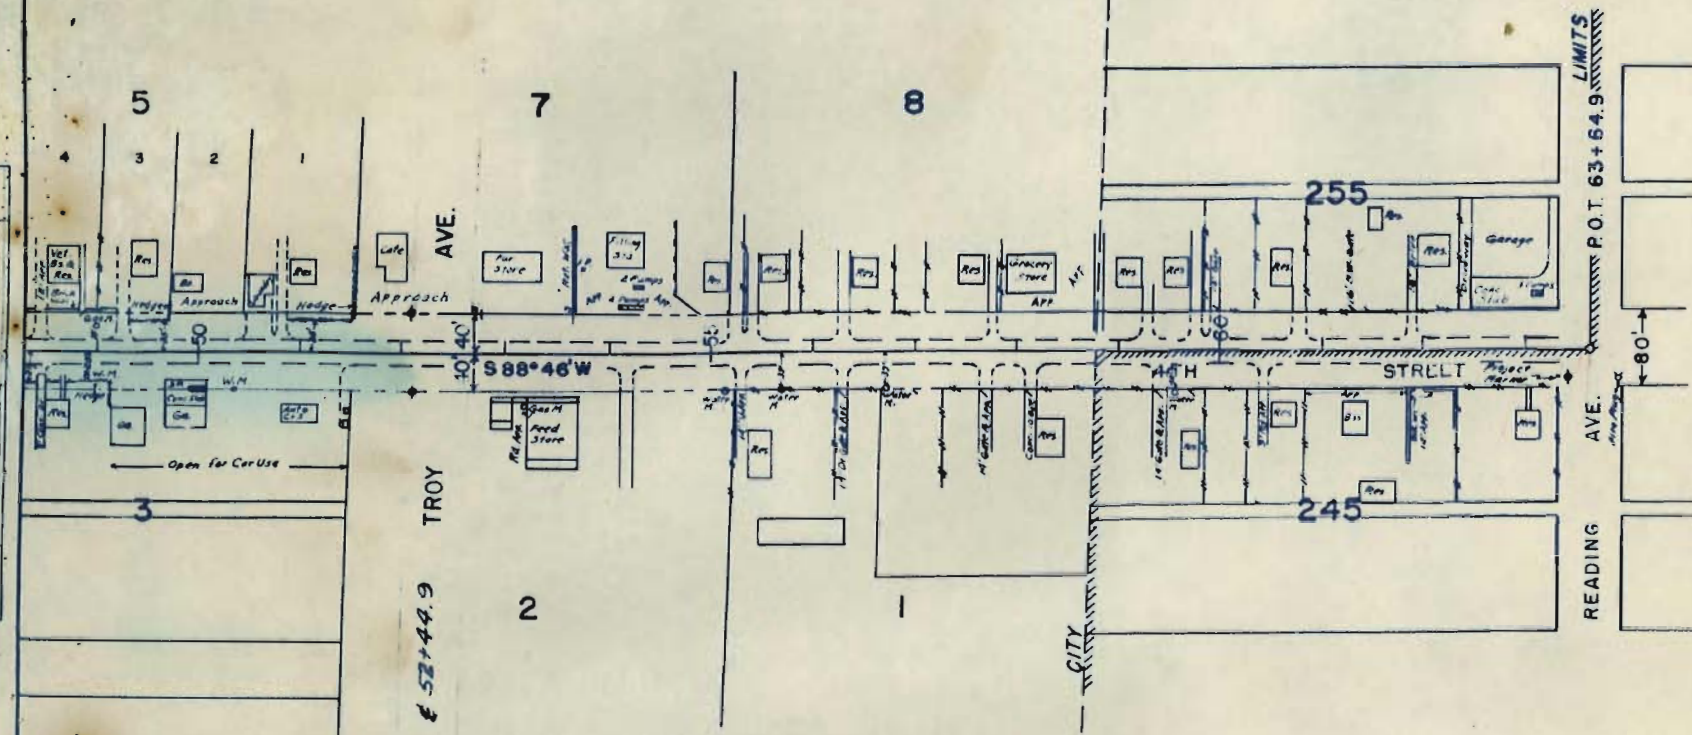

S.M.
TOP OF IRON PIN 40' RT. STA 55+28
ELEV. 4670.68

S.M.
NAIL IN RE IN N.E. COR. OF READING & 4TH ST.
ELEV. 4680.34

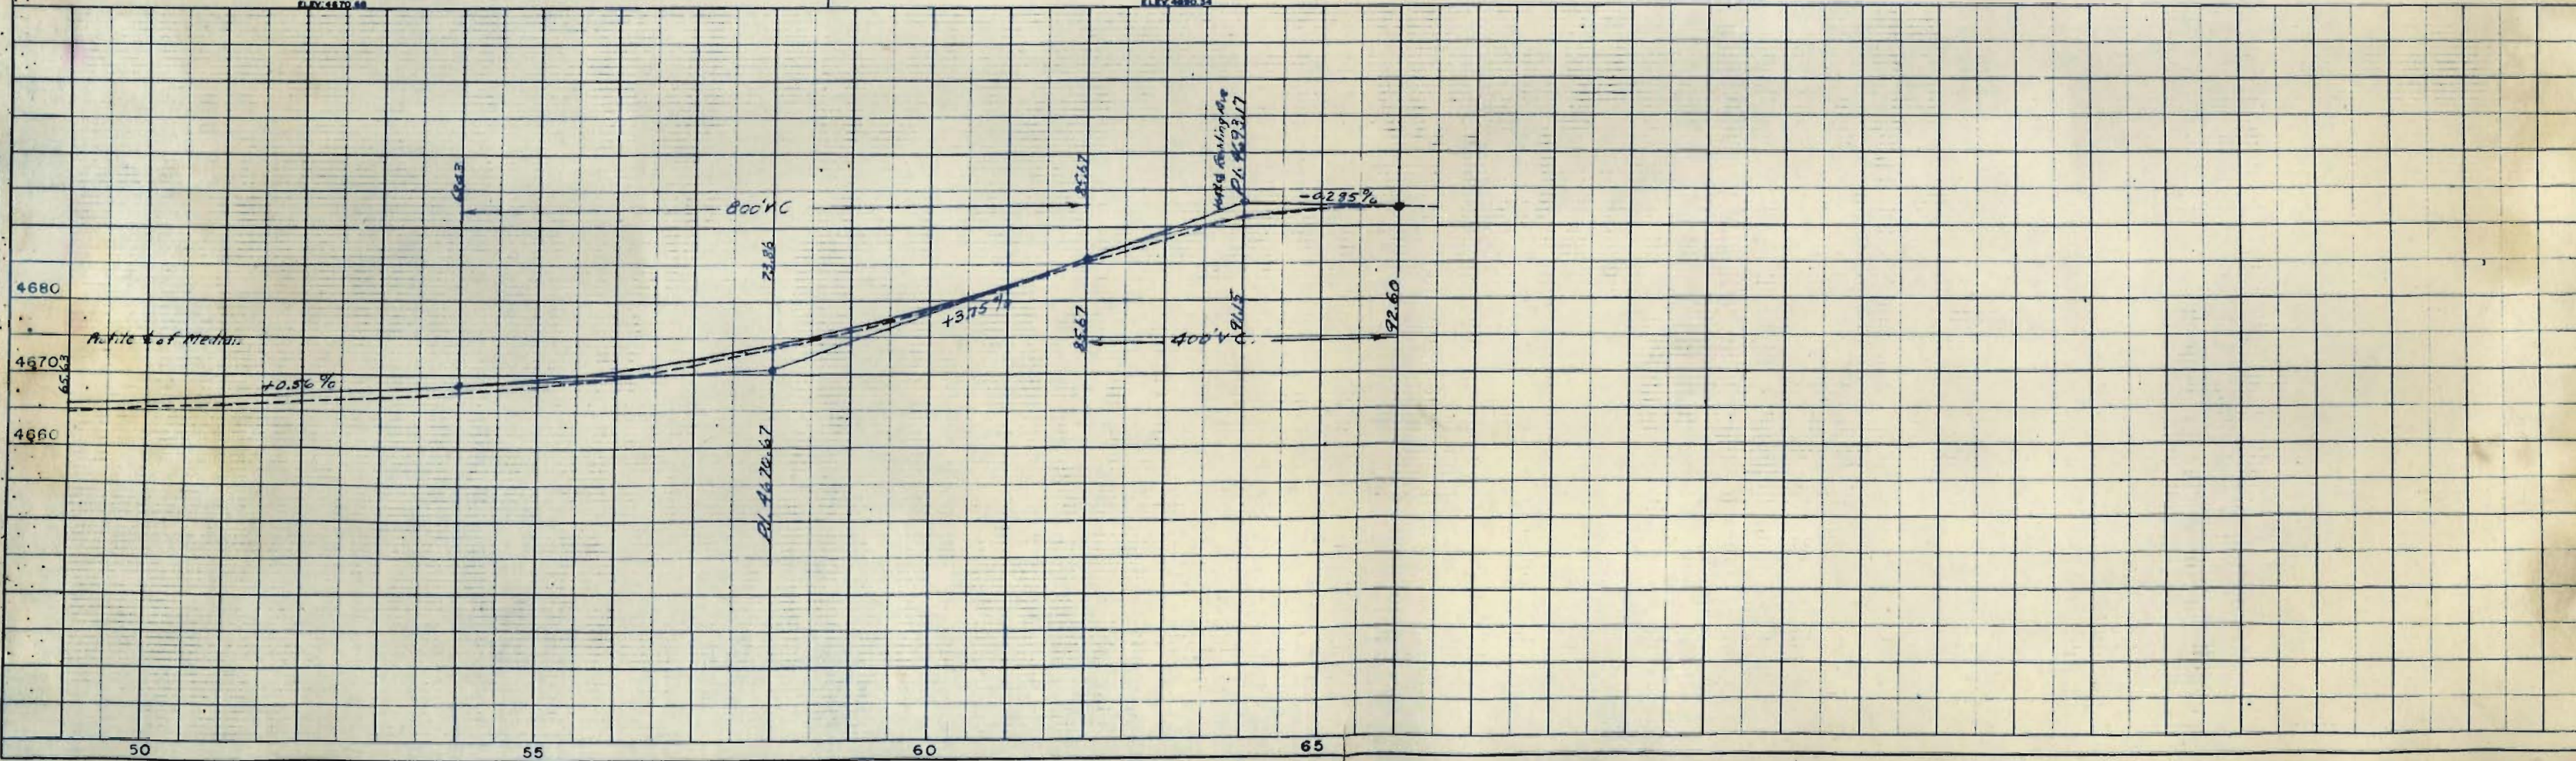


S. E. 1/4 SEC. 28

8th Street Connection

FED. ROAD DIST. NO.	DIST.	PRG. NO.	SHEET NO.	TOTAL SHEETS
9	COLO.	AD 914	17	

RIGHT OF WAY

Rev. 5-12-52 T.L.K.
 + See Sheet No. 11
 Rev. 5-21-54 gaoee E-117 R.E.C.
 Rev. 6-21-52 T.L.K. (Parcels 110, 111 & 112)
 Rev. 4-3-59 Access F.C.M.

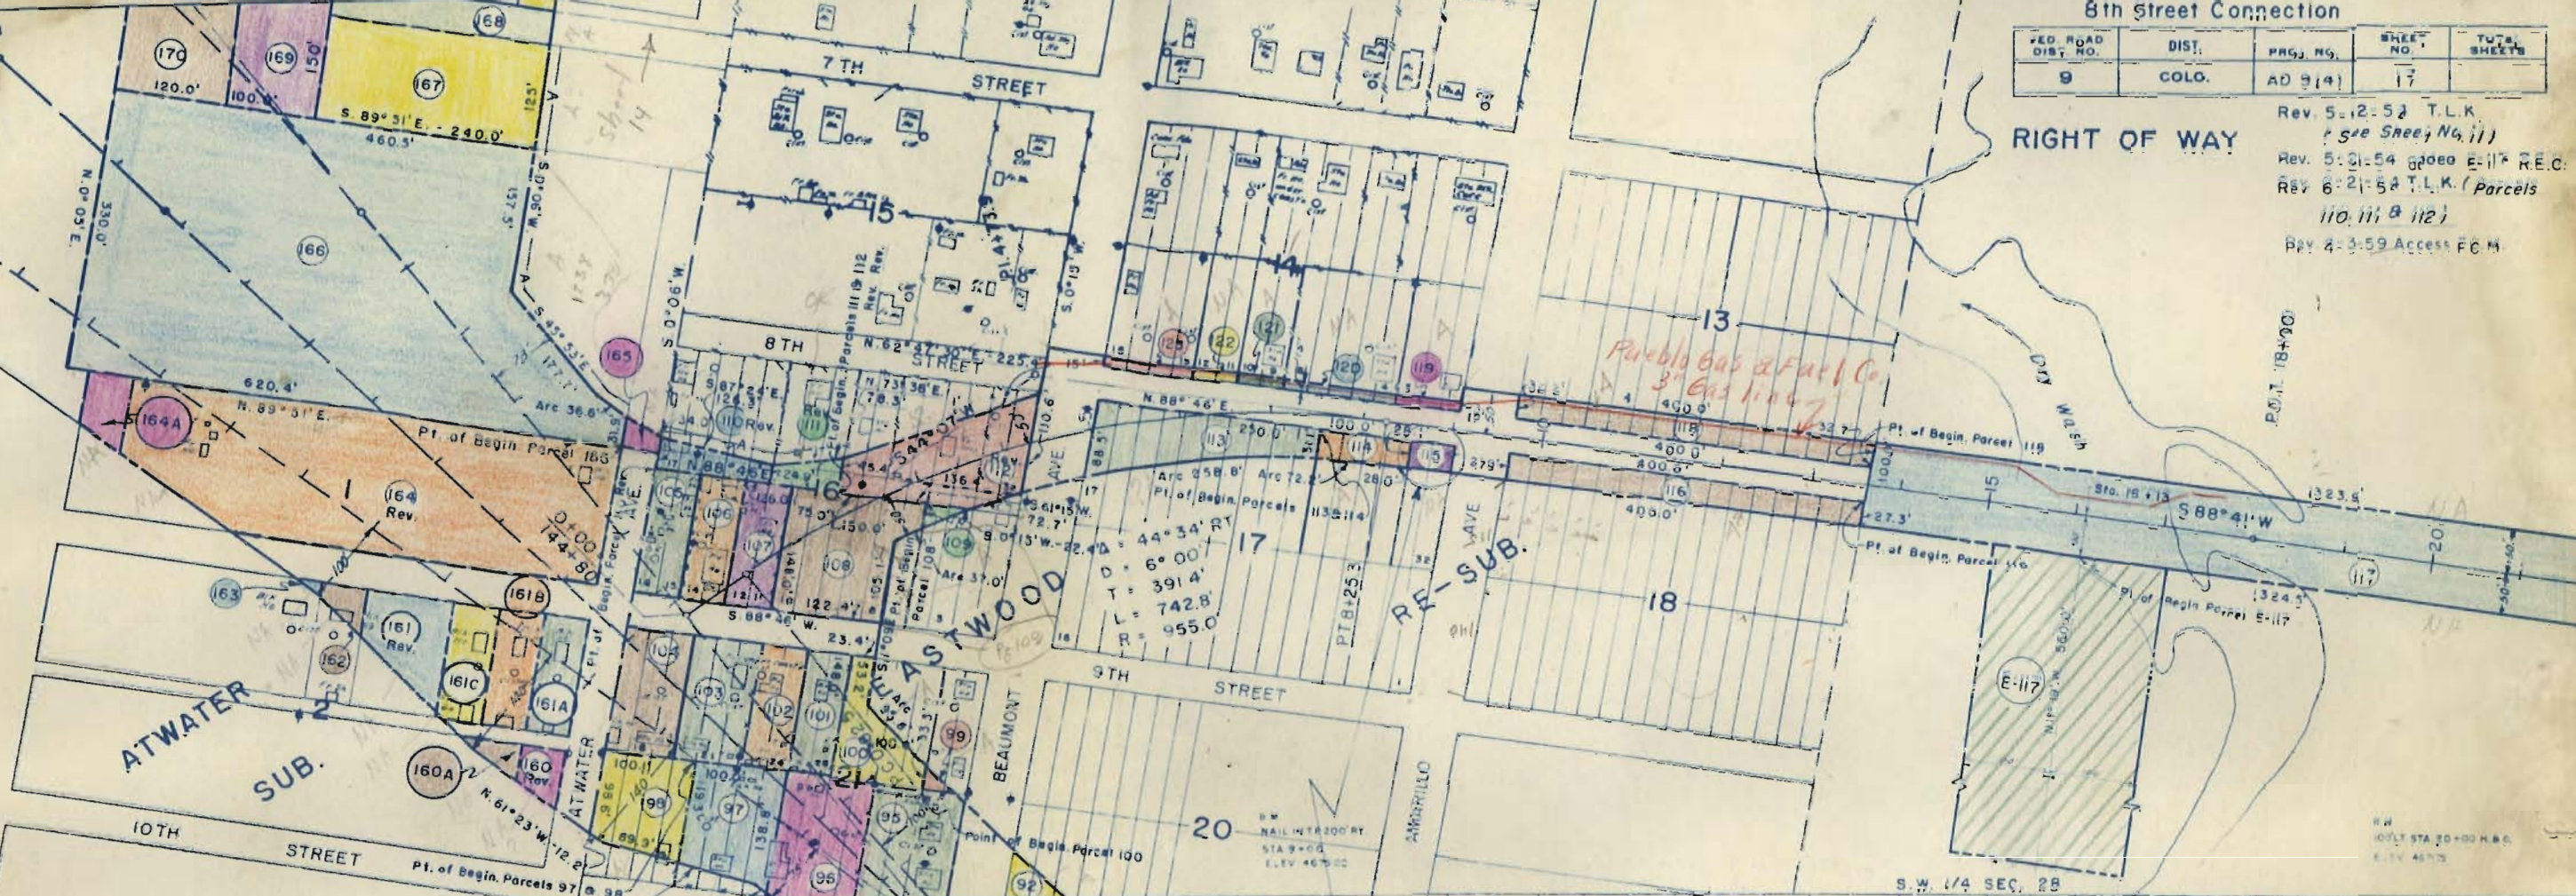


NOTE:
 See sheet No. 11 for Parcels 95, 96, 99 & 109

- | | |
|------------------------------------|----------------------------------|
| 95 JOHN C. & FRANCES AMADO ROMERO | 115 ALBERT J. JERMAN |
| 96 BEN & FRANCES A. CORDOVA | 116 GARRY E. & DARWIN A. CLARK |
| 97 ORIS B. MANZANARES | 117 FRED L. HOLLORAN |
| 98 ETTA KEEN | 118 GARRY E. & DARWIN A. CLARK |
| 99 JESUS E. & BENITA A. GARCIA | 119 WILLIE L. SHAUFER |
| 100 JESUS B. BENITA GARCIA | 120 FIDENCIO BASH |
| 101 JUAN A. & FLORIDA PERALTA | 121 MANUEL GURULE |
| 102 CHARLIE & KATHERINE GRIEGO | 122 ETTA KEEN |
| 103 EUTQUIO & JENNIE BRAVO | 123 URBANA & RUBEN RODRIGUEZ |
| 104 JOE L. & JEAN CISNEROS | Rev. 124 HORACE W. & MAE VOLTING |
| 105 ZELLA MARIE RICHARDSON | 125 RAMEL L. MCLAUGHLIN |
| 106 EARL H. & MARGARET E. PARKER | 126 E. G. VAN DER LINDEN |
| 107 BELLE PLAIN EXTENSION CLUB | 127 AMEL L. MCLAUGHLIN |
| 108 E. H. PARKER | Rev. 128 K. L. LA DUKE |
| 109 ALBERTO MARTINEZ | 129 UNKNOWN |
| 110 RICHARD A. PADILLO | 130 GURTISS F. DORSAN |
| 111 FIDELITY FINANCE CO. OF PUEBLO | 131 HAROLD T. & DOROTHY WIEBE |
| 112 RALPH W. WOOD | 132 UNKNOWN |
| 113 ANNA E. PARK | 133 WILLIE A. & MARY G. JEWELL |
| 114 KATHERINE JERMAN | 134 WILFORD & DAISY SHEPPARD |
| 115 FRED L. HOLLORAN | |

See
 Sheet
 No. 11


Sta. 100 8th St Connection - Sta. 144+80 R.E.C.M.L.

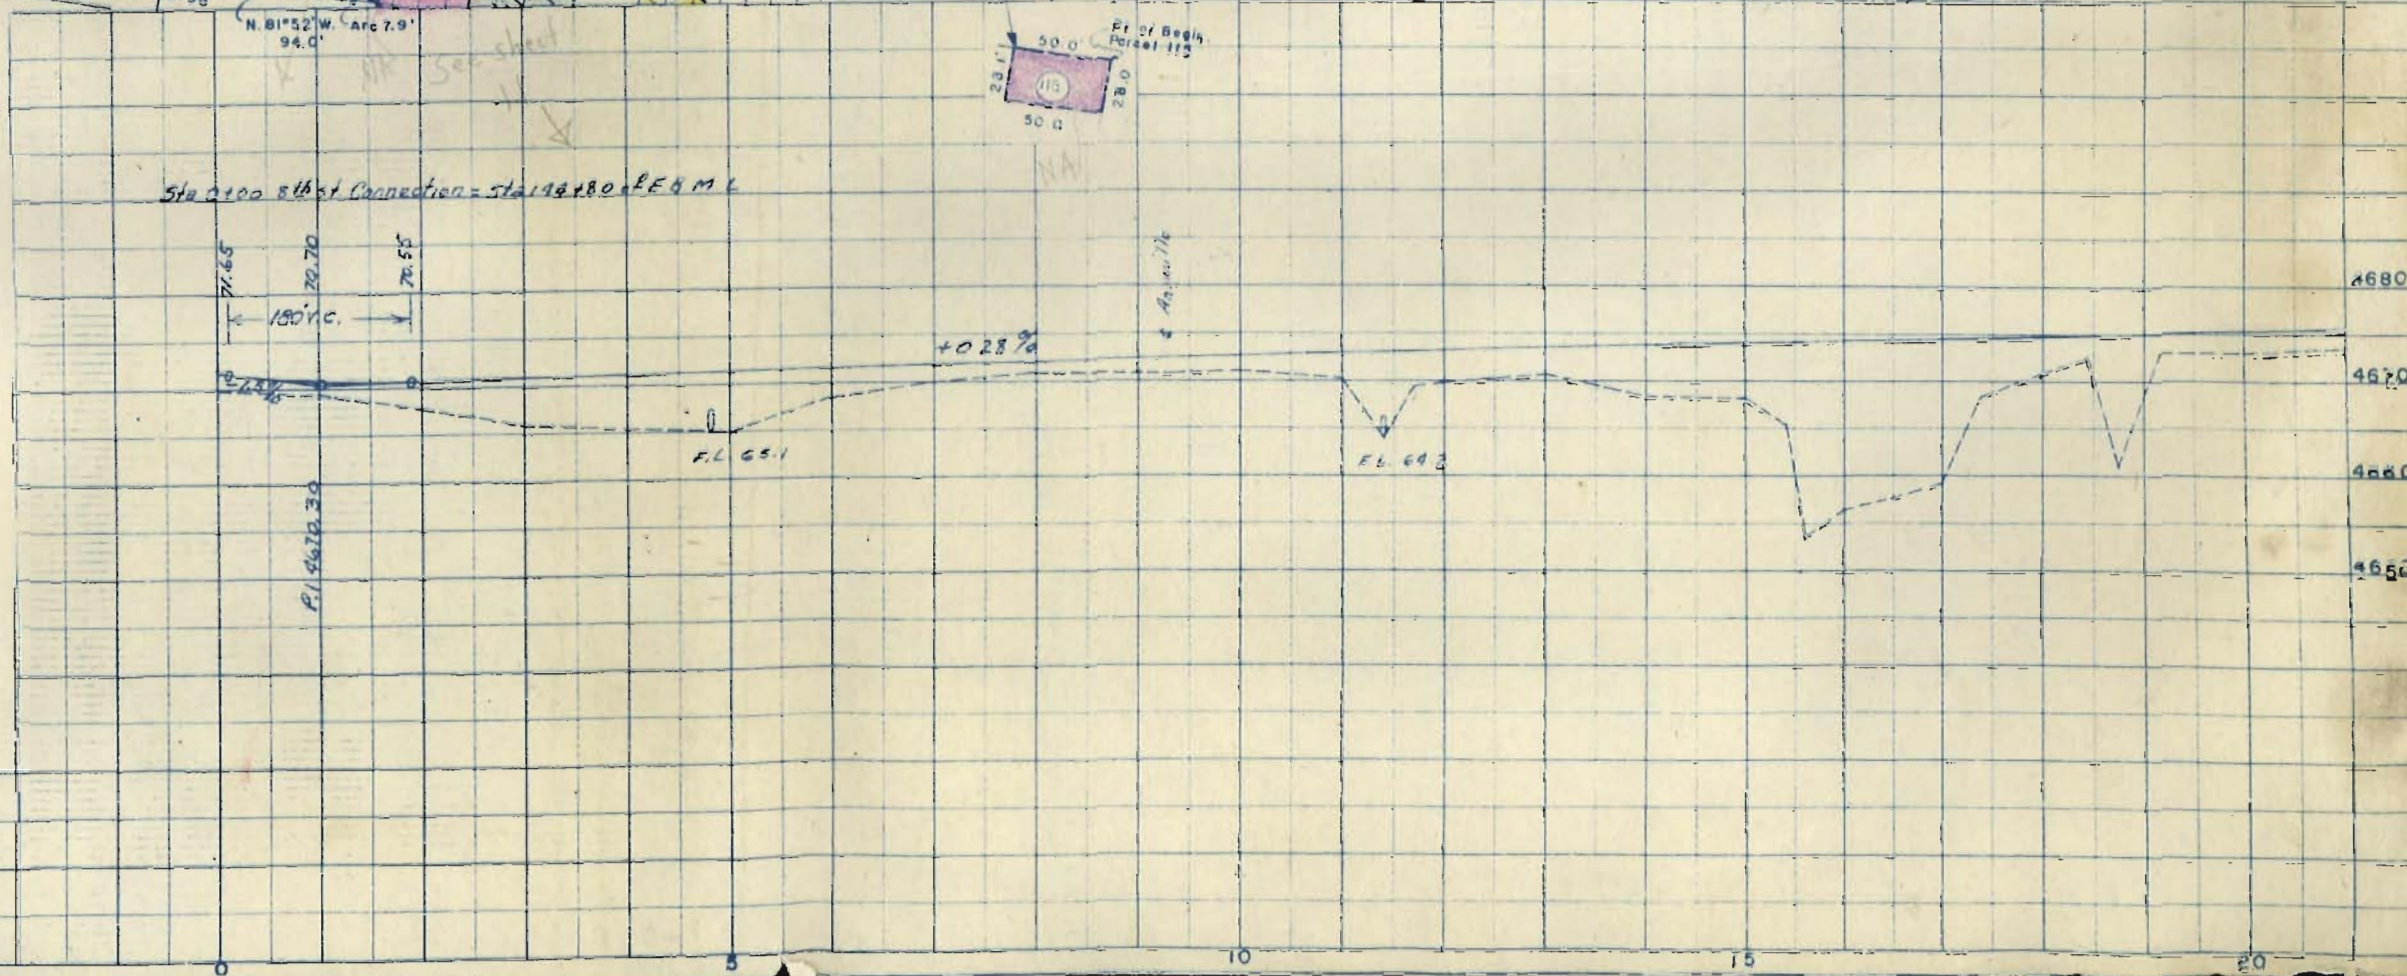

8th Street Connection

FED. ROAD DIST. NO.	DIST.	PROJ. NO.	SHEET NO.	TOTAL SHEETS
9	COLO.	AD 9 (4)	18	

RIGHT OF WAY

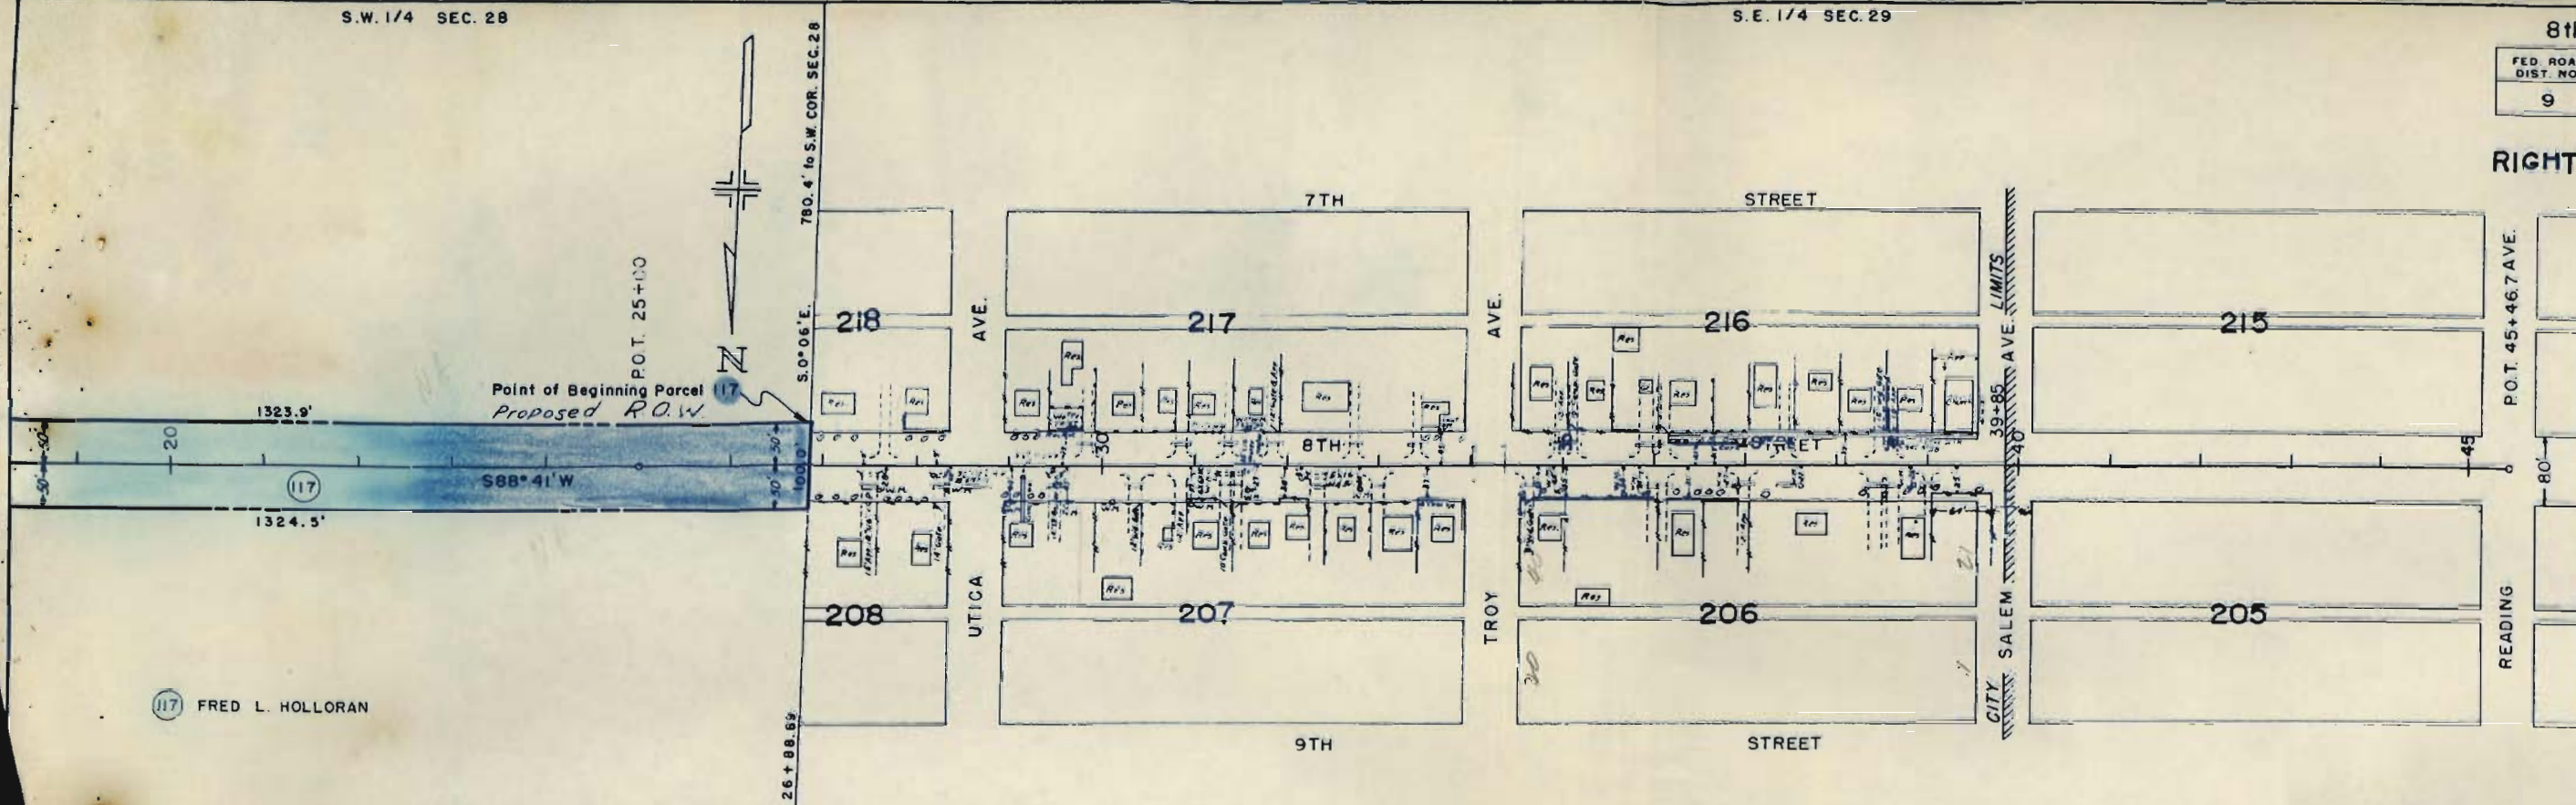


(117) FRED L. HOLLORAN


B.M.
30' LY STA 32+45 NAIL IN TREE
ELEV 4678.57

B.M.
ON TOP OF CURB AT END OF CURB ON NW CORNER
OF SALEM & 8TH
ELEV 4692.00

B.M.
NAIL IN LIGHT POLE ON SE CORNER OF
READING & 8TH
ELEV 4698.30

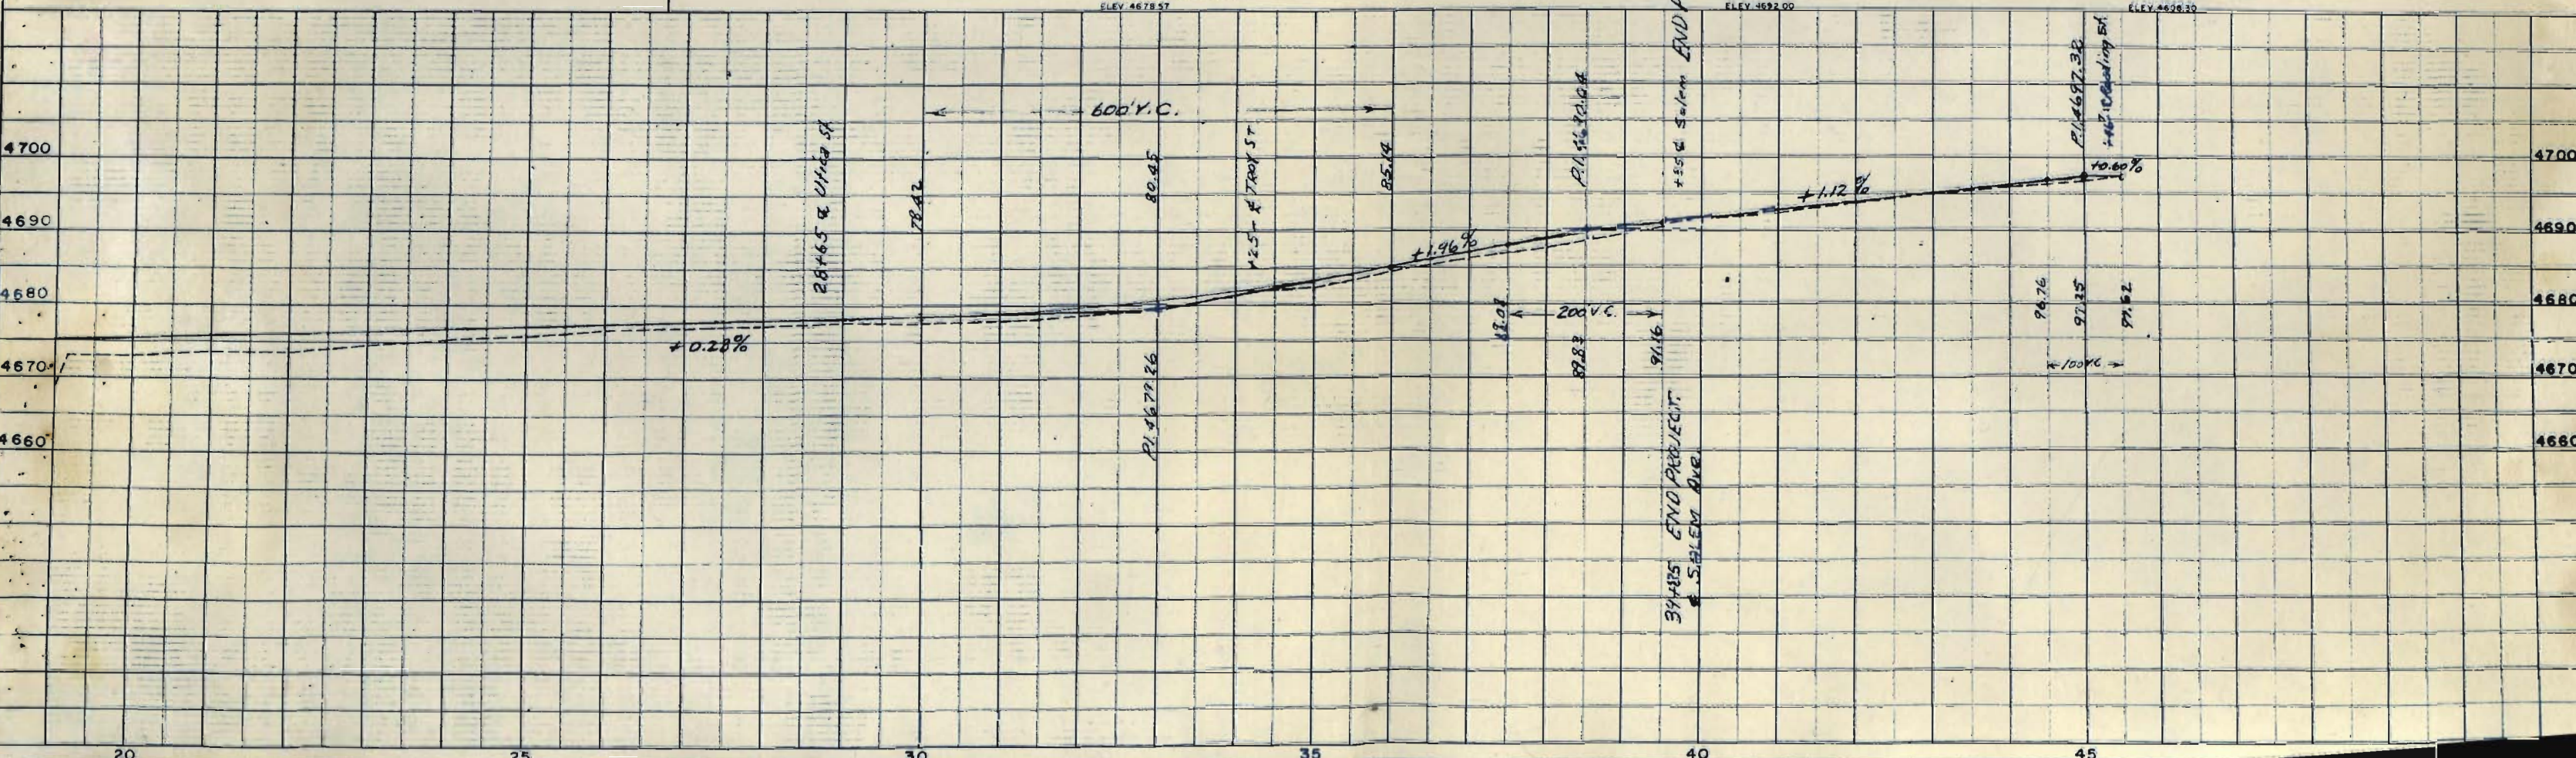

DETAILS OF INTERSECTION, STA. 155+

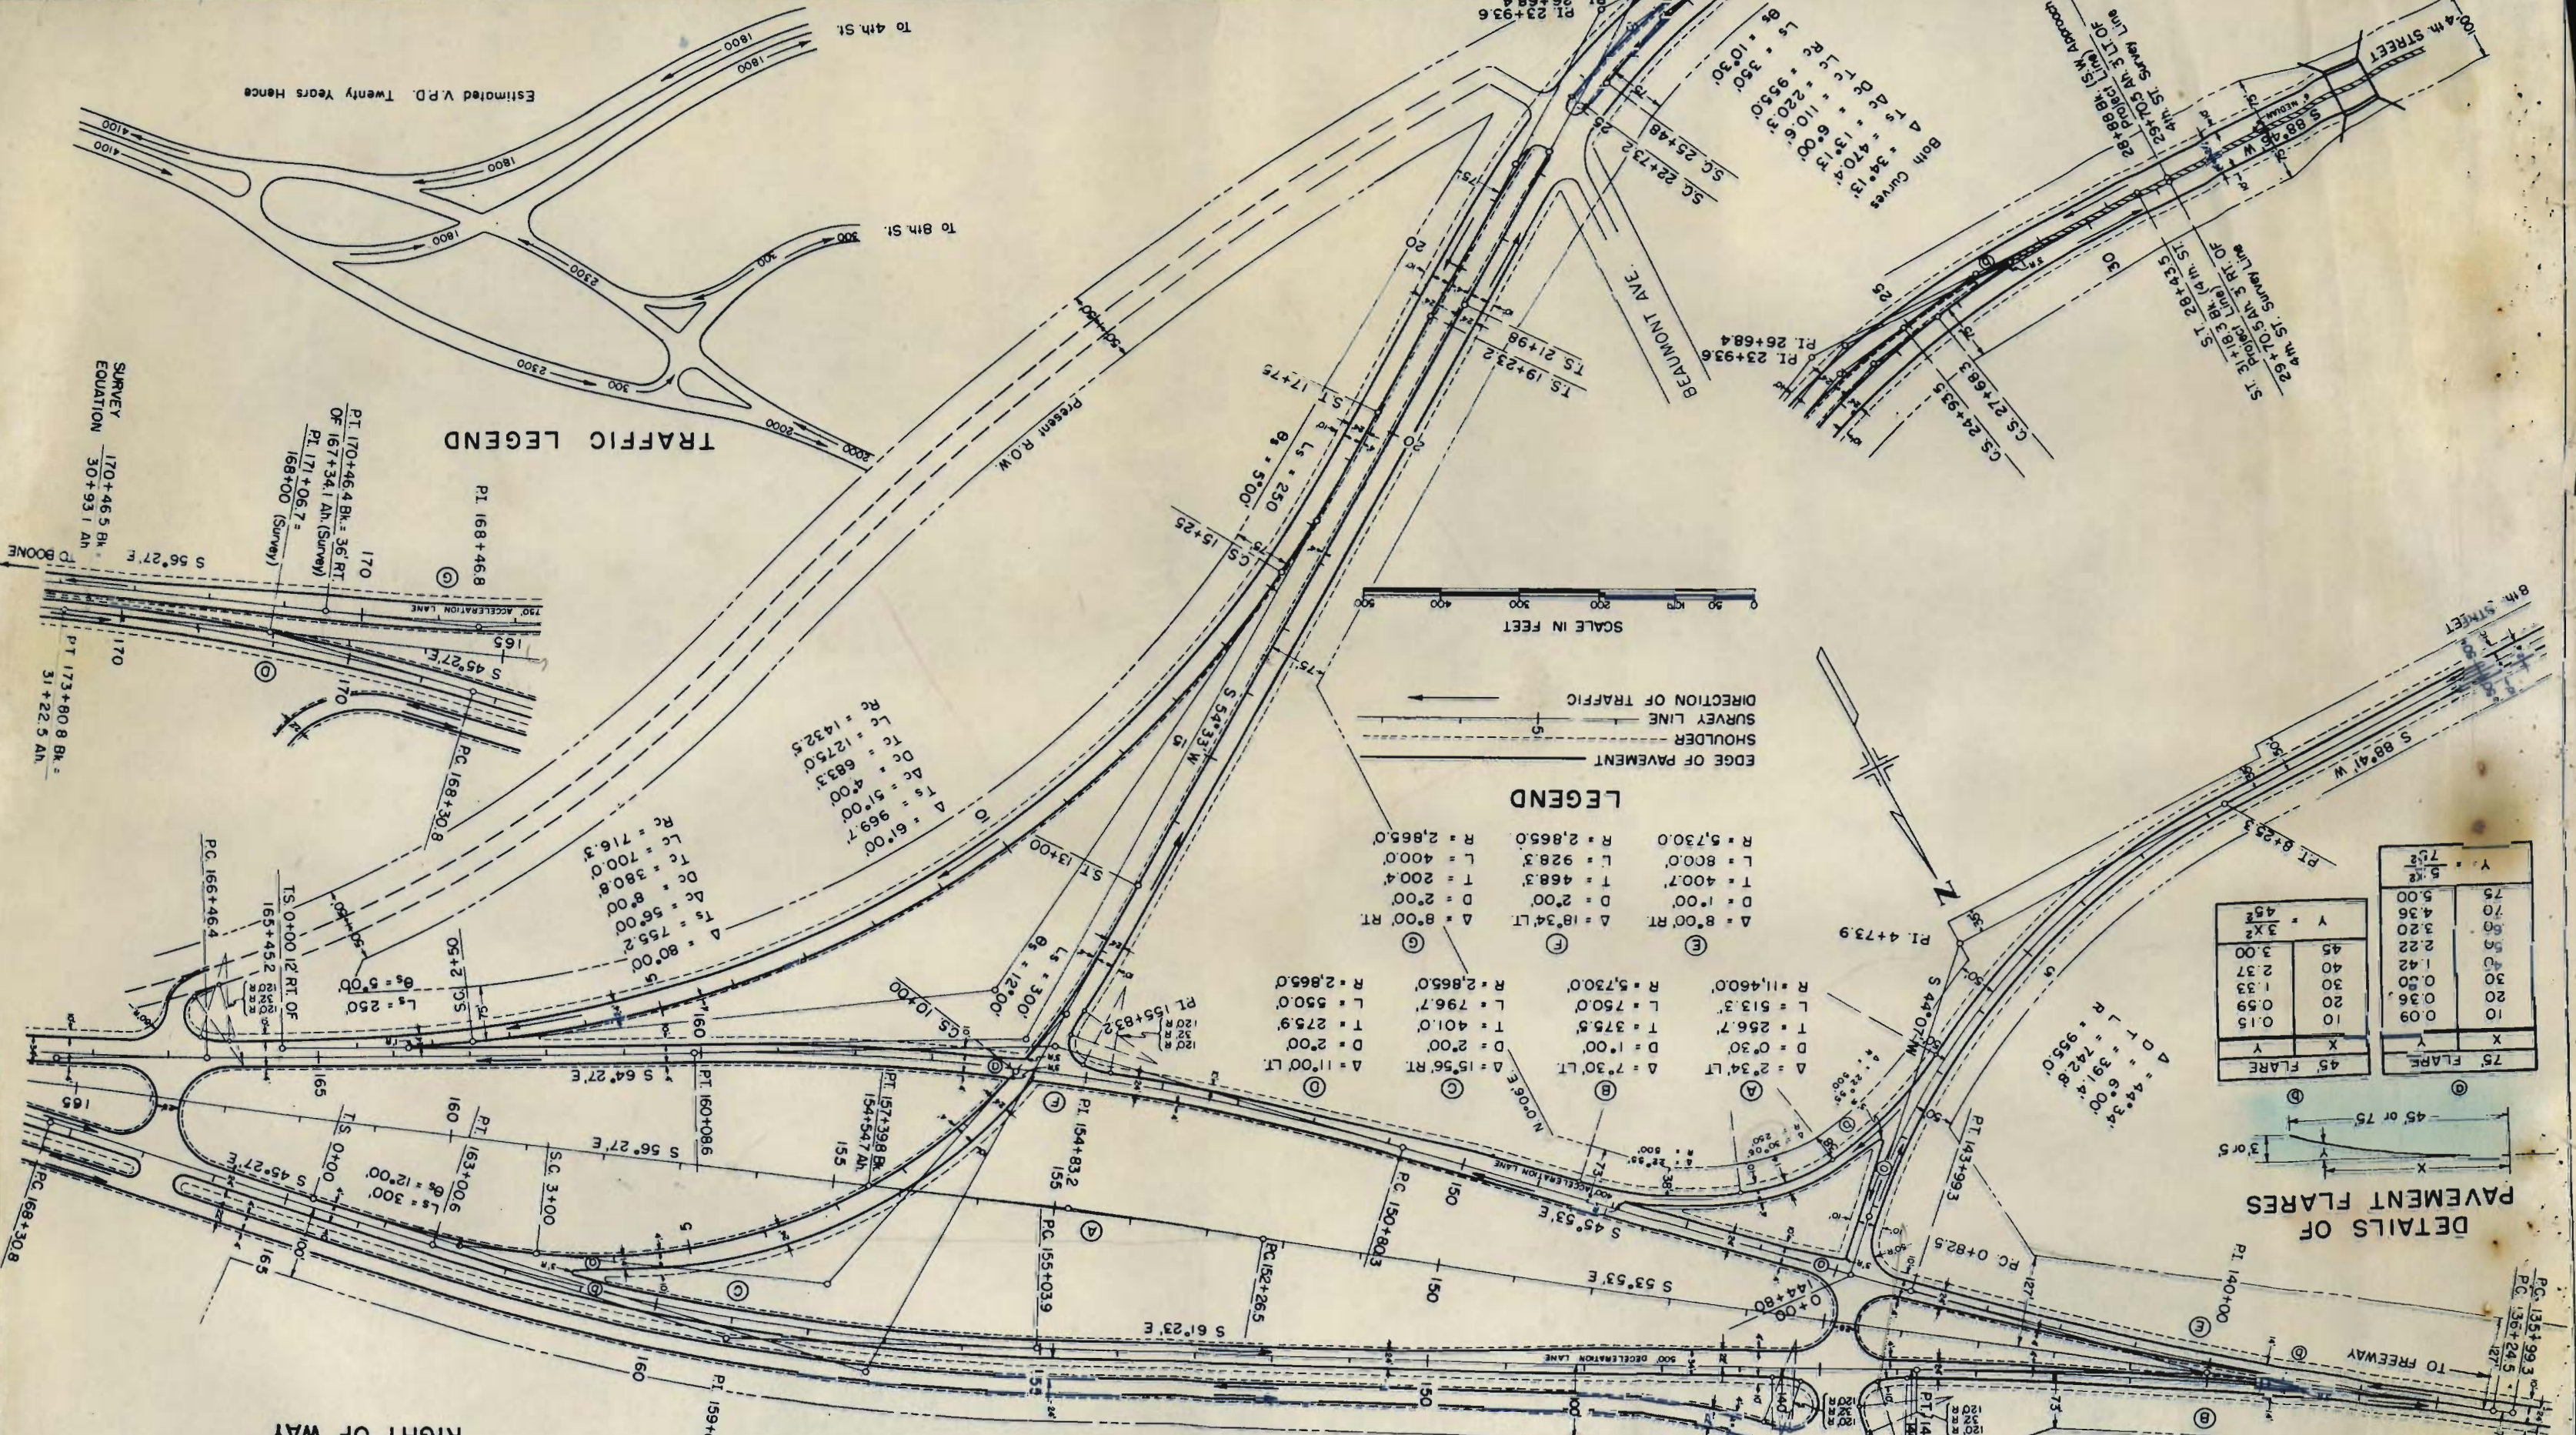

TRAFFIC LEGEND


SURVEY EQUATION
 $\frac{170+46.5 \text{ Bk.}}{30+93.1 \text{ Ah}}$
 $\frac{170+46.4 \text{ Bk.}}{30+93.1 \text{ Ah}}$
 PI 170+46.4 Bk. = 36 RT
 OF 167+34.1 Ah (Survey)
 PI 171+06.7 =
 168+00 (Survey)

LEGEND

$\Delta = 8^{\circ}00' \text{ RT}$ $D = 1^{\circ}00'$ $T = 400.7'$ $L = 800.0'$ $R = 5,730.0'$	$\Delta = 18^{\circ}34' \text{ LT}$ $D = 2^{\circ}00'$ $T = 468.3'$ $L = 928.3'$ $R = 2,865.0'$	$\Delta = 7^{\circ}30' \text{ LT}$ $D = 0^{\circ}30'$ $T = 375.5'$ $L = 750.0'$ $R = 5,730.0'$	$\Delta = 2^{\circ}34' \text{ LT}$ $D = 0^{\circ}30'$ $T = 256.7'$ $L = 513.3'$ $R = 11,460.0'$	$\Delta = 15^{\circ}56' \text{ RT}$ $D = 2^{\circ}00'$ $T = 275.9'$ $L = 550.0'$ $R = 2,865.0'$	$\Delta = 11^{\circ}00' \text{ LT}$ $D = 2^{\circ}00'$ $T = 275.9'$ $L = 550.0'$ $R = 2,865.0'$
--	---	--	---	---	---

DETAILS OF PAVEMENT FLARES

45' FLARE		75' FLARE	
X	Y	X	Y
10	0.09	10	0.09
20	0.36	20	0.36
30	0.80	30	0.80
40	1.42	40	1.42
50	2.22	50	2.22
60	3.20	60	3.20
70	4.36	70	4.36
75	5.00	75	5.00

 

SE. 1/4 SEC. 24
T. 20S. R. 65W.

SW. 1/4 SEC. 19
T. 20S. R. 64W.


FED. ROAD DIST. NO.	STATE	PROJ. NO.	SHEET NO.	TOTAL SHEETS
3	COLO.	AD 9(4)	20	

RIGHT OF WAY OWNERSHIP MAP PLAT

SHOWING CLAIMANTS WITH
REGARD TO RIGHT OF WAY
FOR PROJECT
ORIGINAL SCALE 1" = 200'

Rev. 6-16-54 T.L.K.
Rev. 12-1-55 R.E.C.
Rev. 6-13-56 T.L.K.

Δ = 2°33' LT.
D = 0°30'
T = 255.1'
L = 510.0'
R = 11460.0'

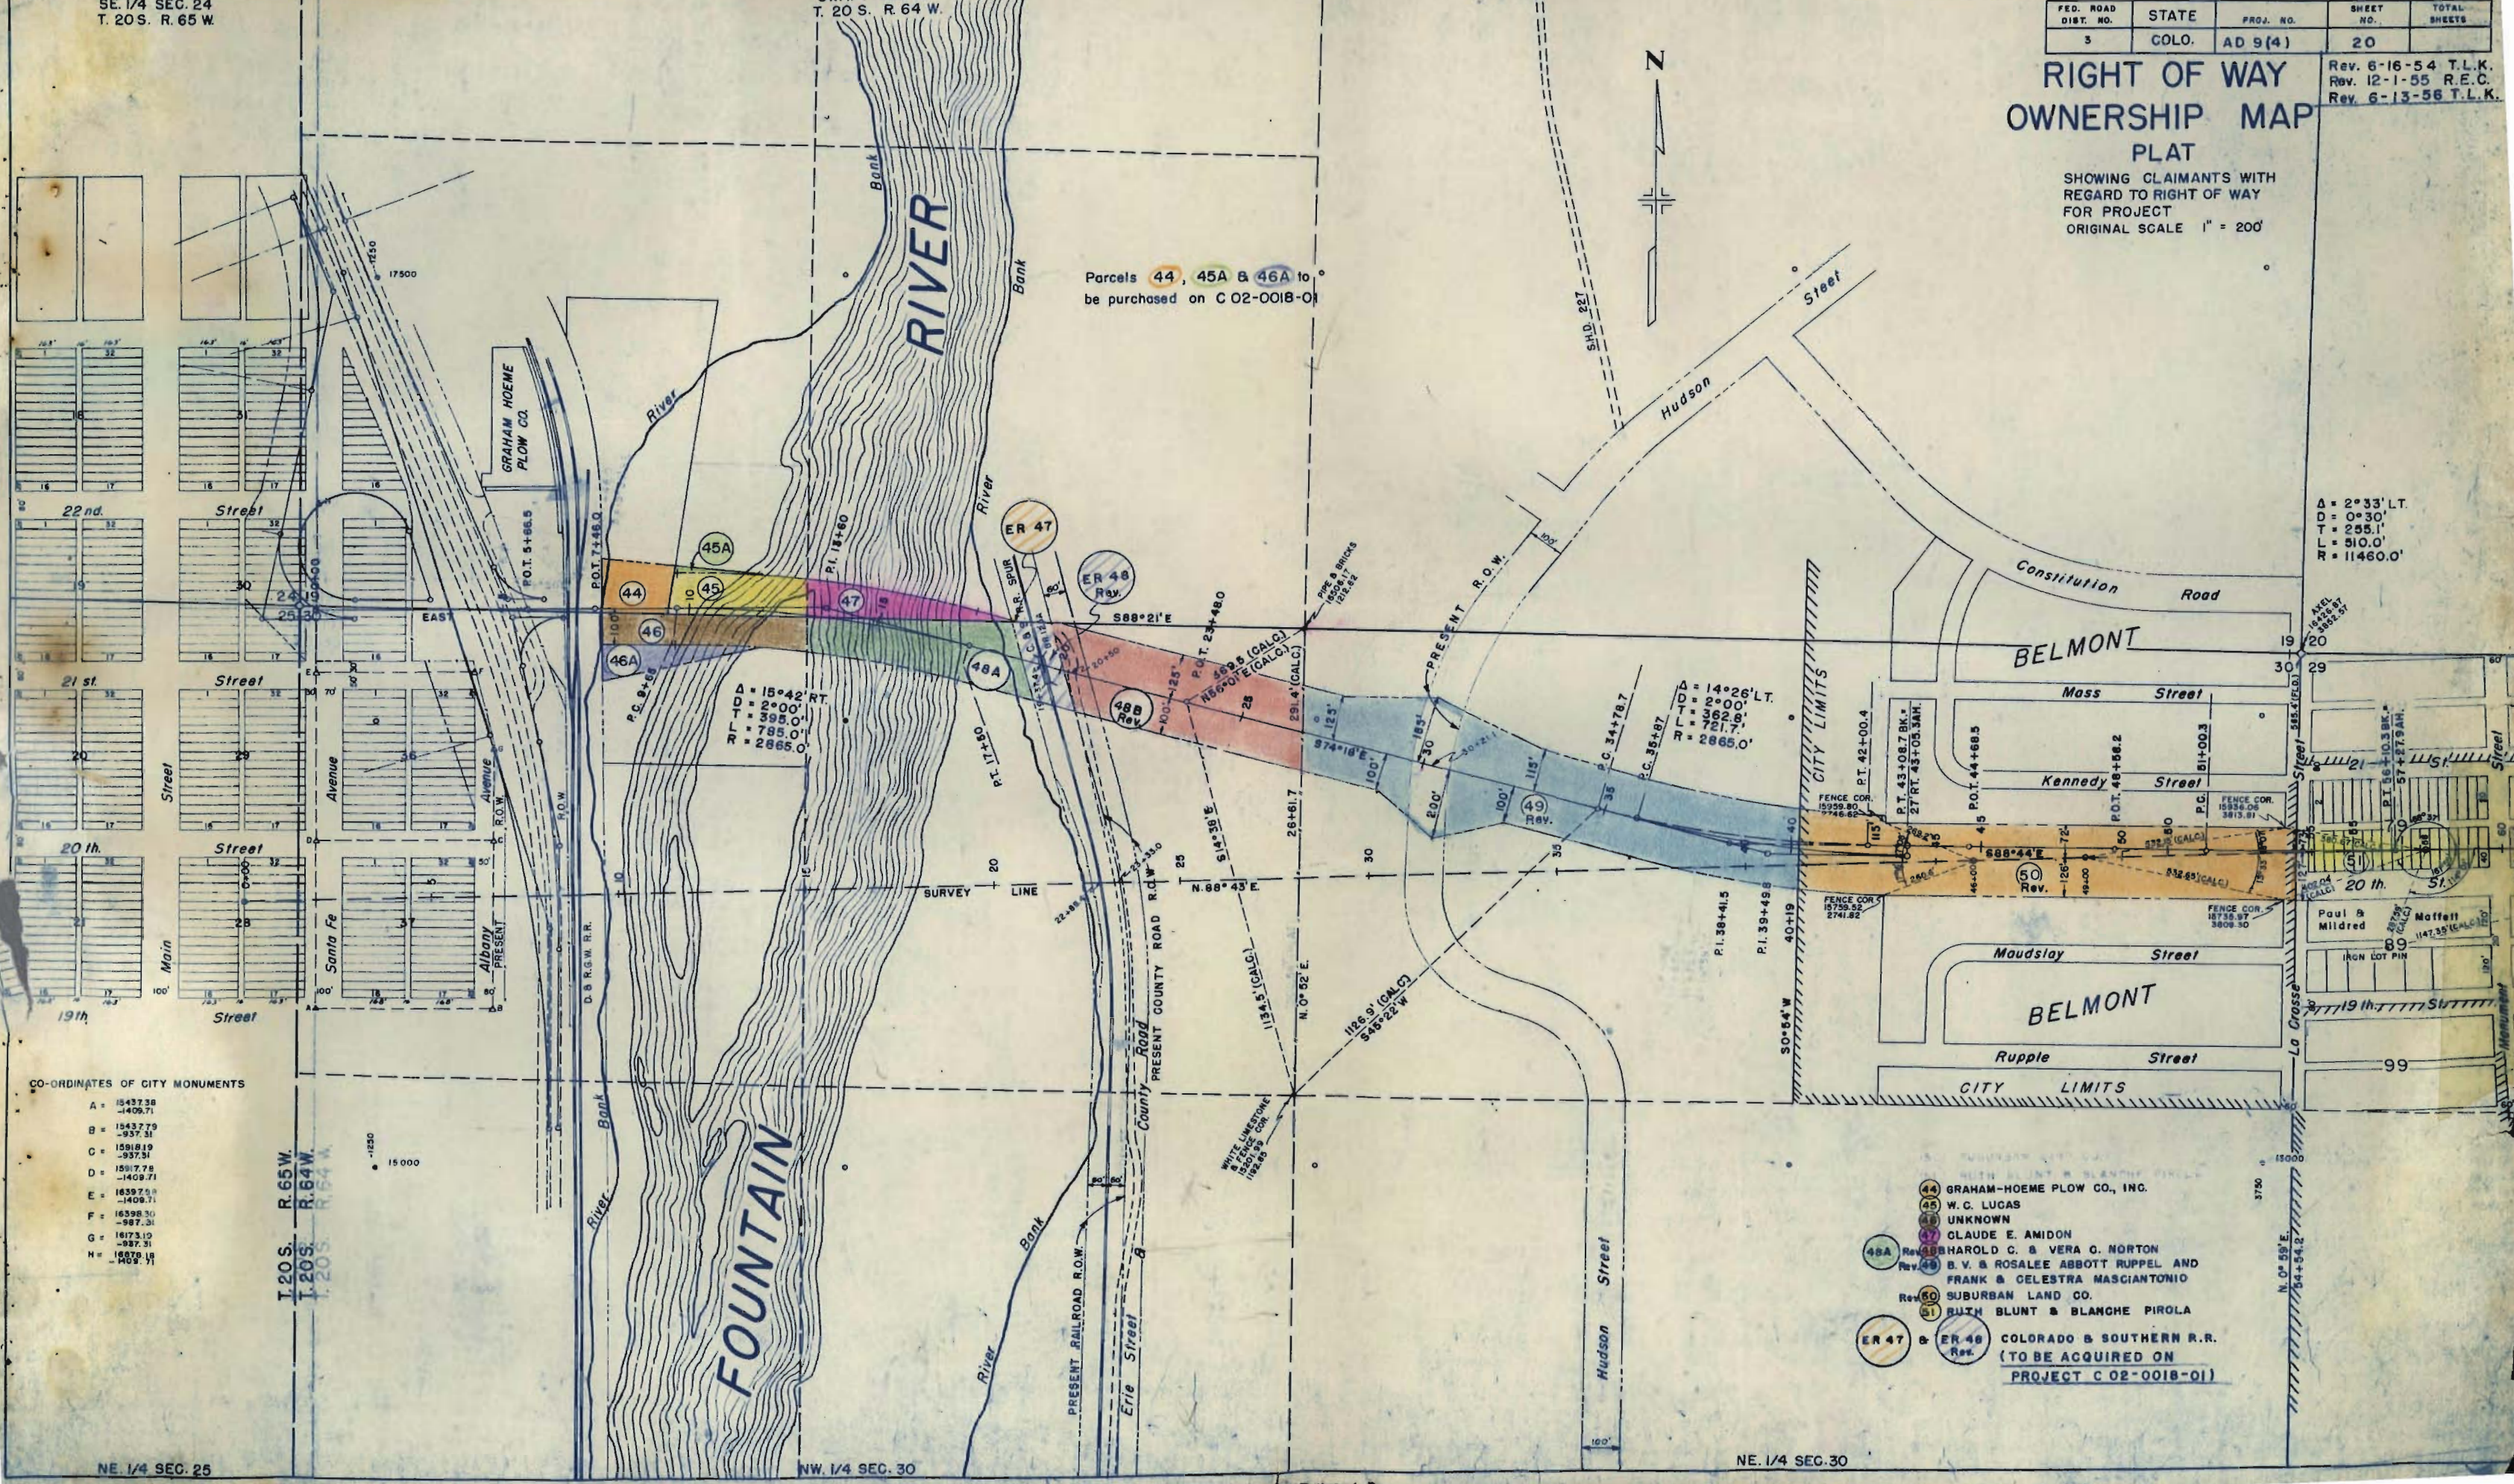

Parcels 44, 45A & 46A to be purchased on C 02-0018-01

CO-ORDINATES OF CITY MONUMENTS

- A = 15437.38
-1409.71
- B = 15437.79
-937.31
- C = 15918.19
-937.31
- D = 15917.78
-1409.71
- E = 16397.58
-1409.71
- F = 16398.30
-987.31
- G = 16173.12
-987.31
- H = 16679.18
-1409.71

T. 20S. R. 65W.
T. 20S. R. 64W.
T. 20S. R. 64W.

- 44 GRAHAM-HOEME PLOW CO., INC.
- 45 W. C. LUCAS
- 46 UNKNOWN
- 47 CLAUDE E. AMIDON
- 48 HAROLD C. & VERA G. NORTON
- 49 B. V. & ROSALEE ABBOTT RUPPEL AND FRANK & CELESTRA MASCIANTONIO
- 50 SUBURBAN LAND CO.
- 51 RUTH BLUNT & BLANCHE PIROLA
- ER 47 & ER 48 COLORADO & SOUTHERN R.R. (TO BE ACQUIRED ON PROJECT C 02-0018-01)

NE. 1/4 SEC. 25

NW. 1/4 SEC. 30

NE. 1/4 SEC. 30

SEC. 20
T. 20 S. R. 64 W.

AXEL N 1/4 COR SEC 20
6405 25
6405 08

DIST. NO.	STATE	PROJ. NO.	SHEET NO.	TOTAL SHEETS
3	COLO.	AD 9 (4)	21	

RIGHT OF WAY OWNERSHIP MAP

PLAT

SHOWING CLAIMANTS WITH
REGARD TO RIGHT OF WAY
FOR PROJECT
ORIGINAL SCALE 1" = 200'

NW 1/4 SEC 28

- 52A HOMER C. & FAE K. THOMPSON
- 52B B. L. GREENWELL
- 52C MILDRED J. & PAUL H. MAFFETT
- 52D C. E. MAUDSLAY & ONAR STEMPLE
- 52E ZELAS K. MC CORD
- 52F MARTIN WALTER JR.
- 52G SCHOOL DISTRICT NO. 1
- 52H JOHN J. JOHNSON
- 52I JOHN J. & LENORE D. JOHNSON
- 52J JOHN J. & LENORE D. JOHNSON
- 52K MARTIN WALTER JR.
- 52L JOHN RAMSEY WIGTON, HENRY FORD WIGTON, BESSIE REBECCA WIGTON (HOUSMAN), CHESTER MAHLON WIGTON
- 52M MARTIN WALTER JR.
- 52N HOMES INC. A COLORADO CORPORATION
- 52O HOMES INC. A COLORADO CORPORATION
- 52P BETTY L. & ESTHER GUST
- 52Q EFFIE M. DAVIS
- 52R MARTIN WALTER JR.
- 52S REV. URICH B. KING
- 52T EDWARD E. KING & CARRIE LEE KING
- 52U EMANUEL G. ALBERT STEIN
- 52V FRED L. HOLLORAN
- 52W CHELSEA H. & MYRTLE M. HOFFAKER
- 52X BENITO PEDRO LIRA & SOPHIE ESPINOLA LIRA
- 52Y HAROLD E. & IDYSE BELLE LARKIN
- 52Z FEDELINA M. ATENCIO
- 52AA JUAN ALIRES
- 52AB MAX & JOSEPHINE ALIRES
- 52AC JOSEPH R. & BERFIDIA H. SHOGVA
- 52AD PHILLIP & DELLA M. SAIS
- 52AE FRANK & LOPE MAES
- 52AF ANTONIA ZUNATE
- 52AG LOIS A. REMPLE
- 52AH ANTONIO & JOYLA HERRERA
- 52AI CLYDE & LENORA M. RILINGER
- 52AJ FELIX & SADIE FUENTEZ
- 52AK MILDRED & PAUL MAFFETT
- 52AL VERNOR I. MATHEWS



HEIGHTS

PUEBLO

EAST


SW 1/4 SEC 28

SW 1/4 SEC. 28
T.20S., R.64W.

FED. ROAD DIST. NO.	STATE	PROJ. NO.
3	COLO.	AD 9 (4)

RIGHT OF WAY OWNERSHIP MAP PLAT

SHOWING CLAIMANTS WITH
REGARD TO RIGHT OF WAY
FOR PROJECT
ORIGINAL SCALE 1" = 200' (SURVEY LINE)

 

- ANNA E. FINK
- KATHERINE JERMAN
- ALBERT J. JERMAN
- GARRY E. & DARWIN A. CLARK
- FRED L. HOLLORAN
- GARRY I. & DARWIN A. CLARK
- WILLIE L. SHAUFLER
- FIDENCIO BACA
- MANUEL GURULE
- ETTA KEEN
- LOREN & CARMEN GONZALES
- MR. & MRS. IVAN GRAY
- STEVE J. & MARY TRUE
- L.A. REMPLE
- FARMERS ACCEPTANCE CORP.
- JAMES & NILLIE ADAIR
- AMELIA GOMEZ
- W.F. & LILLIE M. SISSON
- ANNA M. BERTOLINI
- BARNEY F. MARTIN
- LEMAN SHAUFLER
- W.I. WIGTON
- JAS. F. TOTTY
- SANTA FE LAND IMPROVEMENTS CO.
- L. HOLLORAN


DELETED

NW 1/4 SEC. 33

2017年12月

4th Street Connection				
FEED ROAD DIST NO	HSR	PROJ NO.	SHEET NO	TOTAL SHEET
9	CRLO	AD 9 (4)	15	

RIGHT OF WAY

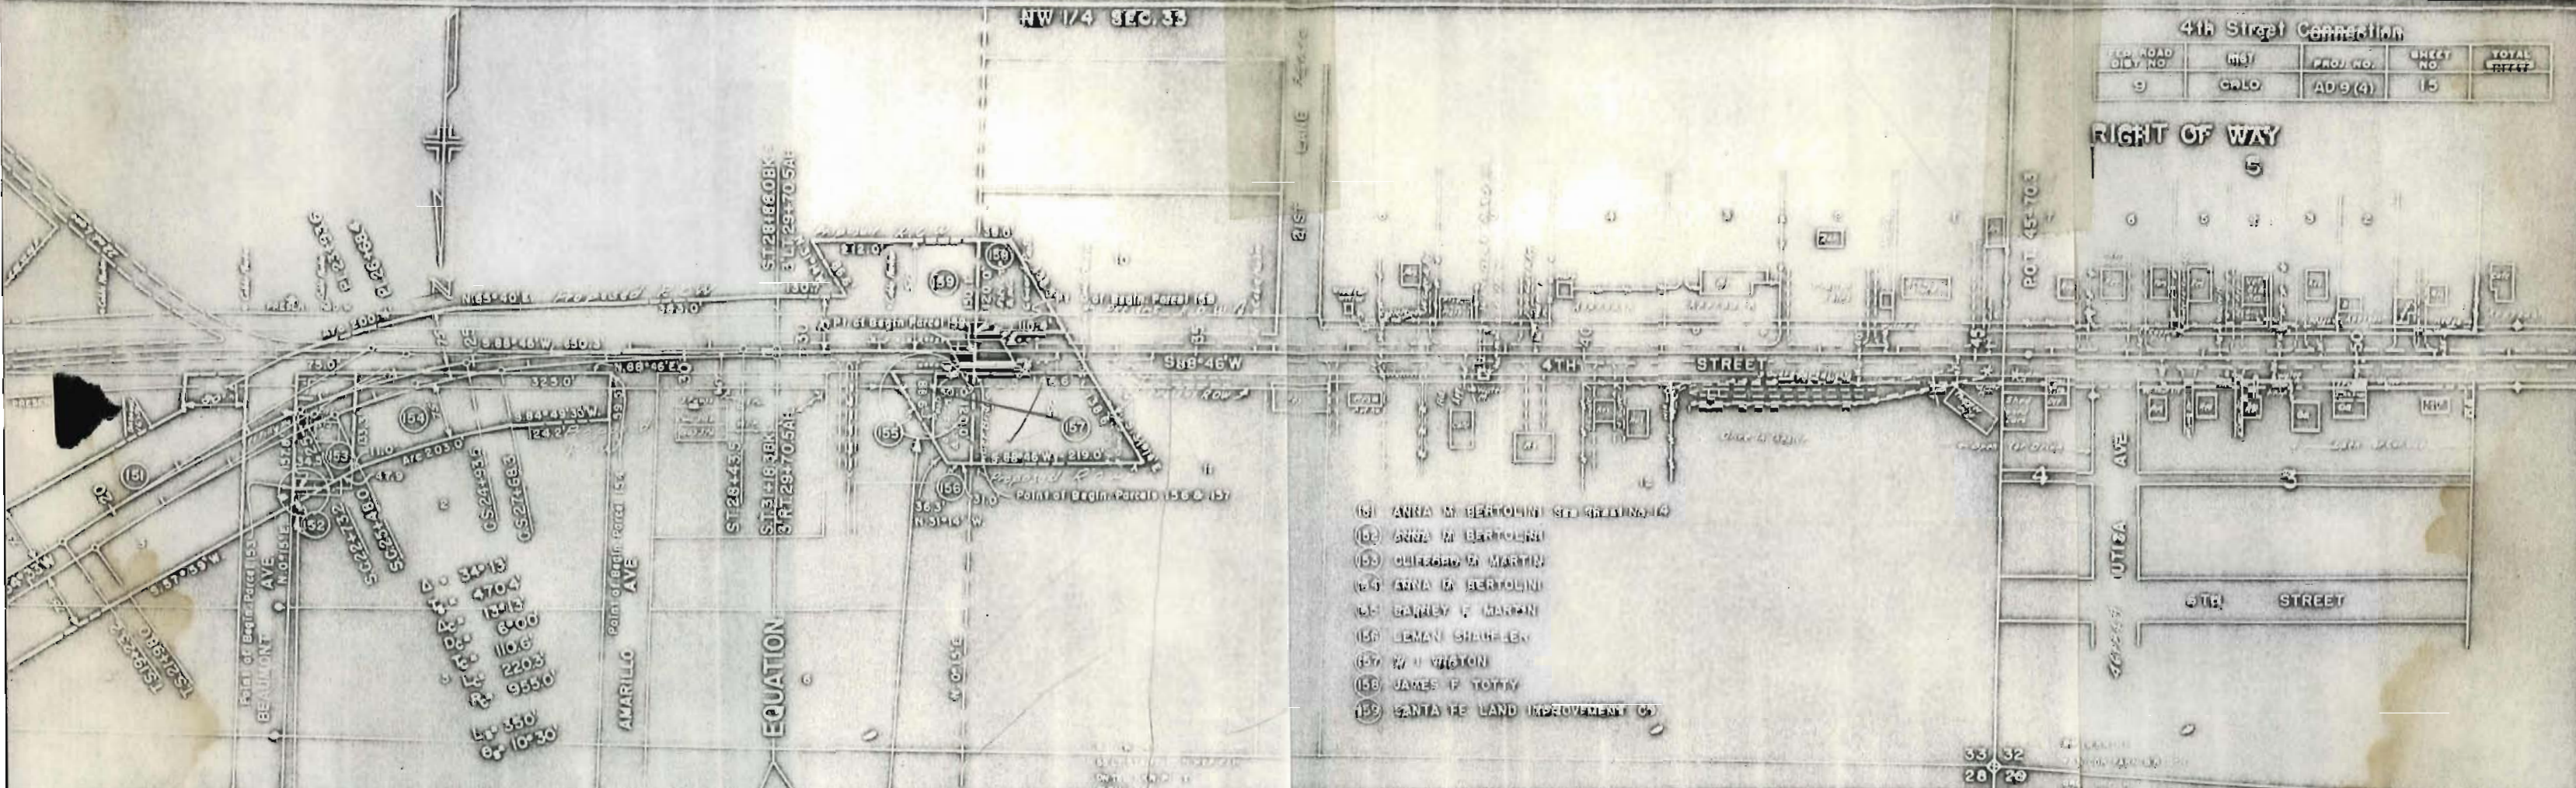

- 161 ANNA M BERTOLINI SR GREENING
- 162 ANNA M BERTOLINI
- 163 CHERIEA W MARTIN
- 164 ANNA B BERTOLINI
- 165 GARETT F HADSON
- 166 LEMAN SHUGALEN
- 167 W J VIGSTON
- 168 JAMES P TOTTY
- 169 SANTA FE LAND IMPROVEMENT CO



AD 9(4)

