

COLORADO

STATE HIGHWAY DEPARTMENT

PLAN AND PROFILE OF PROPOSED FEDERAL AID PROJECT NO. AD-AF 9 (I) STATE HIGHWAY NO. 96 *50B* PUEBLO COUNTY


FED. ROAD DIST. NO.	STATE	PROJ. NO.	SHEET
3	COLO.	AD-AF 9 (I)	1

RIGHT OF WAY Rev. 3-20-52 S.
Rev. 5-14-52 S.

- INDEX OF SHEETS
- 1. TITLE SHEET
 - 2-3A. TABULATION OF PROPERTIES
 - 4-22. PLAN & PROFILE SHEETS
SHOWING RIGHT OF WAY
 - 23-26. OWNERSHIP MAP


CONVENTIONAL SIGNS

SCALES ON ORIGINAL TRACINGS
ON PLAN 1 IN. = 100 FT.
ON PROFILE 1 IN. = 100 FT. HORIZONTAL
1 IN. = 10' FT. VERTICAL
GRADE LINE ON PROFILE IS SHOWN AS GRADE OF FINISHED ROAD
GROSS LENGTH OF PROJECT
NET LENGTH OF PROJECT

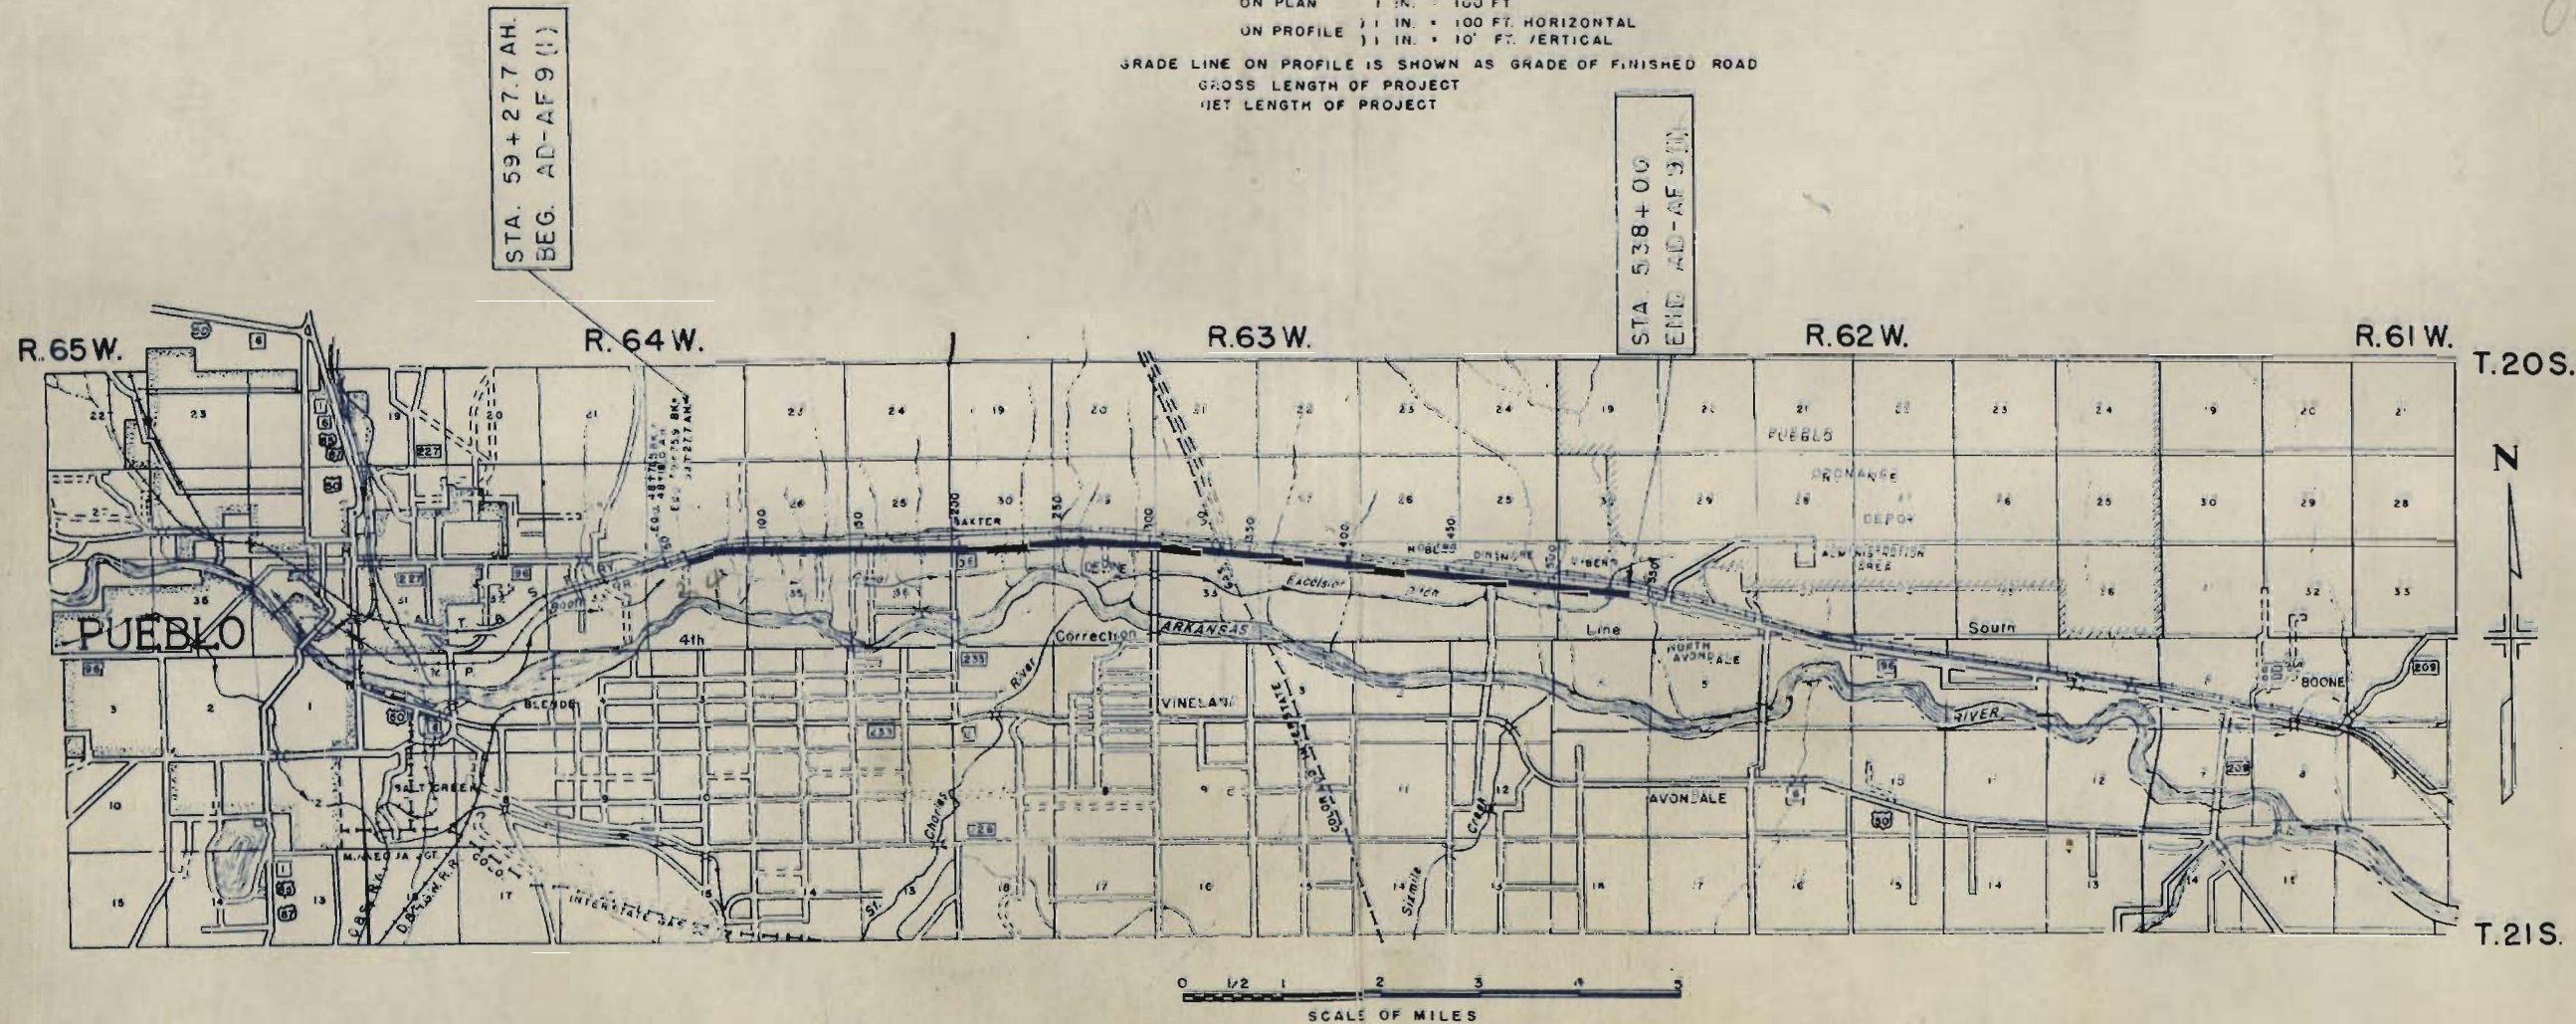

Page 8

FILE COPY
DO NOT REMOVE

 

TABULATION OF ACCESS RIGHTS

STATION to	STATION	SIDE	POINTS OF ACCESS DESCRIPTION	STATION
35 + 65	48 + 71.4	LEFT	Except 16.0 foot private opening	41 + 95
35 + 31.2	48 + 38.8	RIGHT	Except 16.0 foot private opening	41 + 95
48 + 71.4	53 + 99.5	LEFT	Except 12.0 foot private opening	52 + 10
48 + 38.8	53 + 11.8	RIGHT	Except 16.0 foot private opening	52 + 10
53 + 99.5	55 + 73.4	LEFT	NONE	
53 + 11.8	54 + 96.9	RIGHT	30.0 foot public lane (Garden St.)	55 + 20
55 + 32.0	69 + 00	RIGHT	30.0 foot public lane (Garden St.)	55 + 20
69 + 00	74 + 86.0	RIGHT	Except 24.0 foot passageway	70 + 00
74 + 86.0	76 + 53.0	RIGHT	Farm entrance to service road	76 + 61
80 + 65.0	88 + 22.49	RIGHT	Farm entrance to service road	80 + 57
88 + 22.49	92 + 10.0	RIGHT	Farm entrance to service road	92 + 18
		RIGHT	30.0 foot public lane (27th Lane)	96 + 45
103 + 10	115 + 04	RIGHT	Farm entrance to service road	103 + 02
		RIGHT	Service road 115 + 40 to 128 + 25	
128 + 35	141 + 10	RIGHT	30.0 foot public lane (28th Lane)	128 + 10
			40.0 foot public lane (29th Lane)	141 + 31.5
141 + 50	154 + 60	RIGHT	40.0 foot public lane (29th Lane)	141 + 31.5
			30.0 foot public lane (30th Lane)	154 + 75
154 + 90	158 + 00	RIGHT	30.0 foot public lane (30th Lane)	154 + 75
181 + 71.3	184 + 95.3	RIGHT	30.0 foot public lane (31th Lane)	181 + 71.3
184 + 95.3	195 + 03.9	RIGHT	50.0 foot public road (Baxter Road)	195 + 03.9
		RIGHT	Service Road 195 + 03.9 to 201 + 39.3	
201 + 39.3	207 + 78.4	RIGHT	30.0 foot public lane (32nd Lane)	208 + 00
208 + 18.4	211 + 26.4	RIGHT	30.0 foot public lane (32nd Lane)	208 + 00
211 + 26.4	217 + 00	RIGHT	Service road 217 + 00 to 218 + 01.8	
218 + 01.8	221 + 21.4	RIGHT	Service road 218 + 01.8 to 221 + 76.0	
			16.0 foot private opening	218 + 00

STATION to	STATION	SIDE	POINTS OF ACCESS DESCRIPTION	STATION
221 + 71.4	227 + 81.7	RIGHT	Except 30.0 foot public lane (33rd Lane)	224 + 40
227 + 81.7	234 + 43.5	RIGHT	Except 16.0 foot private opening	229 + 73
234 + 43.5	241 + 02.2	RIGHT	Except 30.0 foot public street (West Ave)	234 + 56.9
			Except 16.0 foot private opening	240 + 29
241 + 02.2	247 + 37	RIGHT	50.0 foot public lane (34th Lane)	247 + 59
247 + 87	260 + 79	RIGHT	Except 16.0 foot private opening	250 + 19
			Except 16.0 foot private opening	260 + 40
260 + 79	269 + 40	RIGHT	Farm entrance to service road	269 + 40
			Service road 269 + 40 to 273 + 92	
			40.0 foot public lane (35th Lane)	274 + 12
			Service road 274 + 22 to 284 + 50	
			Service road 291 + 00 to 307 + 32	
			60.0 foot public road (Vineyard Road)	307 + 32
			Service road 314 + 11.3 to 318 + 89	
307 + 78.0	314 + 11.3	RIGHT	NONE	
318 + 89	322 + 31.2	RIGHT	NONE	
322 + 31.2	327 + 45	RIGHT	NONE	
327 + 45	334 + 01.8	RIGHT	Except 16.0 foot private opening	327 + 50
334 + 01.8	340 + 52	RIGHT	Except 16.0 foot private opening	334 + 75
342 + 80	407 + 69.65	RIGHT	Except 16.0 foot private opening	375 + 85
			Except 16.0 foot private opening	385 + 20
			Except 170.0 foot private opening	342 + 50
407 + 69.65	446 + 97	RIGHT	Except 16.0 foot private opening	421 + 00
			Except 16.0 foot private opening	445 + 30
446 + 97	474 + 15	RIGHT	50.0 foot county road	474 + 51.8
474 + 65	510 + 00	RIGHT	Except 24.0 foot private opening	479 + 80
			Except 24.0 foot private opening	496 + 60
			Service road 510 + 00 to 516 + 00	
516 + 00	540 + 85.6	RIGHT	Except 16.0 foot private opening	522 + 68.0
			Except 16.0 foot private opening	529 + 80.0

322 + 31.2
318 + 89
342 + 50

R.O.W. TABULATION OF PROPERTIES IN PUEBLO COUNTY S.H. No. 96 PROJ. AD-AF 9 (I)

FED. ROAD DIST. NO.	STATE	PROJ. NO.	SHEET NO.	TOTAL SHEETS
3	COLO.	AD-AF 9 (I)	2	

RIGHT OF WAY

Rev. 3-1-62 S.W.Z.
Rev. 3-20-62 S.W.Z.
Rev. 3-31-62 S.W.Z.
Rev. 4-29-62 S.W.Z.
Rev. 11-17-62 S.W.Z. E12A

PARCEL NO.	OWNER	ADDRESS	LOCATION	AREA IN ACRES							REMARKS	NO.
				TOTAL LAND IN TRACT	PARCEL	TO BE ACQUIRED						
1	✓ FRANK SKERJANC & JOHANNA SKERJANC		T. 20S. R. 64 W. NW 1/4 SEC. 34		5.353	1.657						
2	✓ E.H. PENN JR. & CARRIE E. PENN		NW 1/4 SEC. 34		1.988	0.899						
3	✓ ANTON ZITNIK & URSULA ZITNIK		NW 1/4 SEC. 34		0.671	0.254						
4	✓ GEORGE MRAOVICH		NE 1/2 SEC. 34		6.044	2.830						
5	✓ ELI CHUTICH		NE 1/4 SEC. 34		1.533	1.340						
6	✓ AMELIA WOOLSEY SR. & AMELIA WOOLSEY JR.		NE 1/4 SEC. 34		0.238	0.238						
7	✓ JOSEPH A. DE CARLO		SE 1/4 SEC. 27		6.977	2.845					CHARLES TEMPLE - Under land contract	
8	✓ JOSEPH A. DE CARLO		SW 1/4 SEC. 26		7.575	2.977						
9	✓ FRANCES MAROLD & LOUIS J. MAROLD		SW 1/4 SEC. 26		7.164	6.007						
10 Rev.	GROVER S. TRASK		SE 1/4 SEC. 26		4.935	3.027						
11 Rev.	JOSEPH A. DE CARLO		SE 1/4 SEC. 26		10.593	6.469						
12 A Rev.	JOSEPH A. DE CARLO		SW 1/2 SEC. 25		23.009	13.513						
12 B	✓ PUEBLO & STATE LINE RAILROAD		SW 1/4 SEC. 25		0.312	0.220						
E12 A	✓ JOSEPH A. DE CARLO		SE 1/4 SEC. 25 & NE 1/4 SEC. 36		2.722	2.722					EASEMENT	
13 Rev. 2	WILLIAM T. POLLOCK & MARY L. POLLOCK		SE 1/4 SEC. 25		1.458	0.119						
14 Rev. 3	JOHN H. HILL & MYRTLE N. HILL		SE 1/4 SEC. 25		4.538	0.737						
			T. 20S. R. 63 W.									
15 Rev.	JOHN P. HAYS & GRACE V. HAYS		SW 1/4 SEC. 30		1.372	0.671						
16 Rev.	✓ STANLEY F. JOHNSON & HELEN M. JOHNSON		SW 1/4 SEC. 30		1.481	0.723					LEE BRYANT & THELMA JUNE BRYANT - Under land contract	
17 Rev.	✓ R.L. HARDY & MARTHA ZEE HARDY		SW 1/4 SEC. 30		2.869	1.396					A.B. TODD Sr. - Under land contract	
18 Rev.	✓ GEORGE A. RIKHOFF		SW 1/4 SEC. 30		1.370	0.806						
19 Rev.	✓ CHESTER MAHLON WIGTON, JOHN RAMSEY WIGTON, BESSIE REBECCA WIGTON HOUSEMAN, & H.F. WIGTON		SW 1/4 SEC. 30		2.987	1.445					Heirs of W. Irving Wigton, deceased	
20 Rev.	✓ LEONARD H. ENGLAND		SW 1/4 SEC. 30		1.422	0.833						
21 Rev.	✓ PETE HOLST		SE 1/4 SEC. 30		2.903	1.387						
22 Rev.	✓ JOSEPH V. HOLST & LEORA HOLST		SE 1/4 SEC. 30		2.903	1.386						
23 Rev.	✓ CHARLES W. KINCAID		SE 1/4 SEC. 30		2.903	1.386						

COUNTY S.H. No. 96 PROJ. AD-AF 9 (1)

FED. ROAD DIST. NO.	STATE	PROJ. NO.	SHEET NO.	TOTAL SHEETS
3	COLO.	AD-AF 9 (1)	3	

RIGHT OF WAY

Rev. 3-20-52 S.W.Z.
Rev. 4-7-52 S.W.Z.

Rev. 4-29-52 S.W.Z.
Rev. 5-5-52 S.W.Z.

7-30-64 Rev. 31,32 M

PARCEL NO.	OWNER	ADDRESS	LOCATION	AREA IN ACRES		REMARKS	NO.
				TOTAL LAND IN TRACT	TO BE ACQUIRED		
			T.20S. R.63 W.				
24Rev.2	HELEN V. FRIEND		SE 1/4 SEC. 30	2.202	0.832		
25Rev.2	DON A. DeVORE & BETTY ANN DeVORE		SW 1/4 SEC. 29	4.401	1.306		
26Rev.	MARY ZIGICH		SW 1/4 SEC. 29	4.320	1.306		
27Rev.	C.R. SHIFFLET		S.E. 1/4 SEC. 29	0.243	0.243		
28Rev.	AUGUSTA J. CARLSON		S.E. 1/4 SEC. 29	0.170	0.170		
29	ELI CHUTICH		S.E. 1/4 SEC. 29	0.574	0.574		
29A	MUEBLO COUNTY RURAL SCHOOL DISTRICT NO. 70		S.E. 1/4 SEC. 29	0.220	0.220		
29B	ELI CHUTICH		S.E. 1/4 SEC. 29	0.763	0.763		
31	RAY DeVORE & FLORENCE DeVORE		SW 1/4 SEC. 28	1.825	1.395		
32	ALPHA L. TREXEL		SW 1/4 SEC. 28	0.866	0.719		
E33A	HOLLY SUGAR CO.		SW 1/4 SEC. 28	0.443	0.443	Construction Easement	
33Rev.	HOLLY SUGAR CO.		SW 1/4 SEC. 28	1.736	1.736		
34A	W. ARTHUR ANDERSON & ESTHER SOPHIE ELLINGBOE		SW 1/4 SEC. 28	1.833	1.119	Heirs of Nels P. Anderson, deceased	
34	W. ARTHUR ANDERSON & ELOISE I.M. ANDERSON		SW 1/4 SEC. 28	1.291	0.980		
34B	W. ARTHUR ANDERSON & ESTHER SOPHIE ELLINGBOE		NW 1/4 SEC. 33	0.053	0.053	Heirs of Nels P. Anderson, deceased	
35	MARTIN LeVAR & ANTONIA LeVAR		N.E. 1/4 SEC. 35	1.115	0.000		
36	DELETED						
37A	FRANK VAN GALDER & BLANCHE VAN GALDER 1/2		NE 1/4 SEC. 33	0.458	0.458		
37Rev.	GEORGE CLARENCE VAN GALDER & FRANCES MARY VAN GALDER 1/2		NE 1/4 SEC. 33	3.053	0.000		
38Rev.			N 1/2 SEC. 34	13.758	0.448		
39	HOWARD NIX		N 1/2 SEC. 35	16.032	8.797		
40	CHARLES S. SANFORD		NE 1/4 SEC. 35	5.740	2.830		
41	CHARLES S. SANFORD		NW 1/4 SEC. 36	4.913	3.275		
42	GEORGE G. SMITH		NW 1/4 SEC. 36	4.539	3.032		
43Rev.	GEORGE G. SMITH		NE 1/4 SEC. 36	11.107	5.781		
44Rev.	GEORGE G. SMITH		NE 1/4 SEC. 36	1.310	0.687		
45Rev.	HARRY CIRULI & LOUIS CIRULI		T.20S. R.62 W. NW 1/4 SEC. 31	12.863	6.619		
F28	Augusta J. Carlson		SE 1/4, 29-20-63			Perm. easement	

COUNTY S.H. No. 96 PROJ. AD -AF 9(1)

RIGHT OF WAY

[illegible]

T.20 S. R.94 W.
N.W. 1/4 - SECTION 34

MOUNTAIN STATES TEL. & TEL. CO.
(ENTIRE PROJECT)
SOUTHERN COLORADO POWER CO.
(EXCEPT WHERE NOTED)

FED. ROAD DIST. NO.	STATE	PROJ. NO.	SHEET NO.	TOTAL SHEETS
3	COLO.	AD-AF9 (I)	4	

Rev. 4-28-52 S.W.Z.
Rev. 2/23/61 C.P.W. Access
Rev. 4/23/61 C.P.W. Access

PLAN
NOTES
1. ALL DISTANCES CHECKED
2. ALL ANGLES CHECKED
3. ALL BEARS CHECKED
4. ALL CURVES CHECKED
5. ALL ELEVATIONS CHECKED
6. ALL GRADES CHECKED
7. ALL STAKES CHECKED
8. ALL SURVEYING INSTRUMENTS CHECKED

EQUATION

Prof. Beg.
Per. No. 1

SET B.M.
LT. END OF CURVE STA 15700
ELEV. 4616.25

Both Curves
 $\Delta = 61^{\circ}30'$ L.I.
 $D = 4^{\circ}30'$
 $T = 757.5'$
 $L = 1366.7'$
 $R = 1273.3'$

1 FRANK SKERJANC &
JOHANNA SKERJANC

EQUATION

2 E. H. PENN JR. &
CARRIE E. PENN

3 ANTON ZITNIK &
URSULA ZITNIK

4 GEORGE MRAOVICH

Both Curves
 $\Delta = 15^{\circ}19'$ R.I.
 $D = 3^{\circ}00'$
 $T = 256.8'$
 $L = 510.6'$
 $R = 1910.0'$

EQUATION

BEGIN PROJ. AD-AF9 (I)

Profile Line Proposed (East Bound Lane)
Profile Grade Line Present Road (West Bound Lane)

FED. ROAD DIST. NO.	STATE	PROJ. NO.	SHEET NO.	TOTAL SHEETS
2	COLO.	AD-AF 907	5	

Rev. 4-28-52 S.W.Z.
Rev. 2/24/51 C.P.W. Access
Rev. 4/3/61 C.P.W. Access


MOUNTAIN STATES TEL. & TEL. CO.
(ENTIRE PROJECT)

T. 20 S. R. 64 W.

SOUTHERN COLORADO POWER CO.
(EXCEPT WHERE NOTED)

S. E. 1/4
SECTION 27

7 CHARLES TEMPLE -Contract of sale
JOSEPH A. DeCARLO

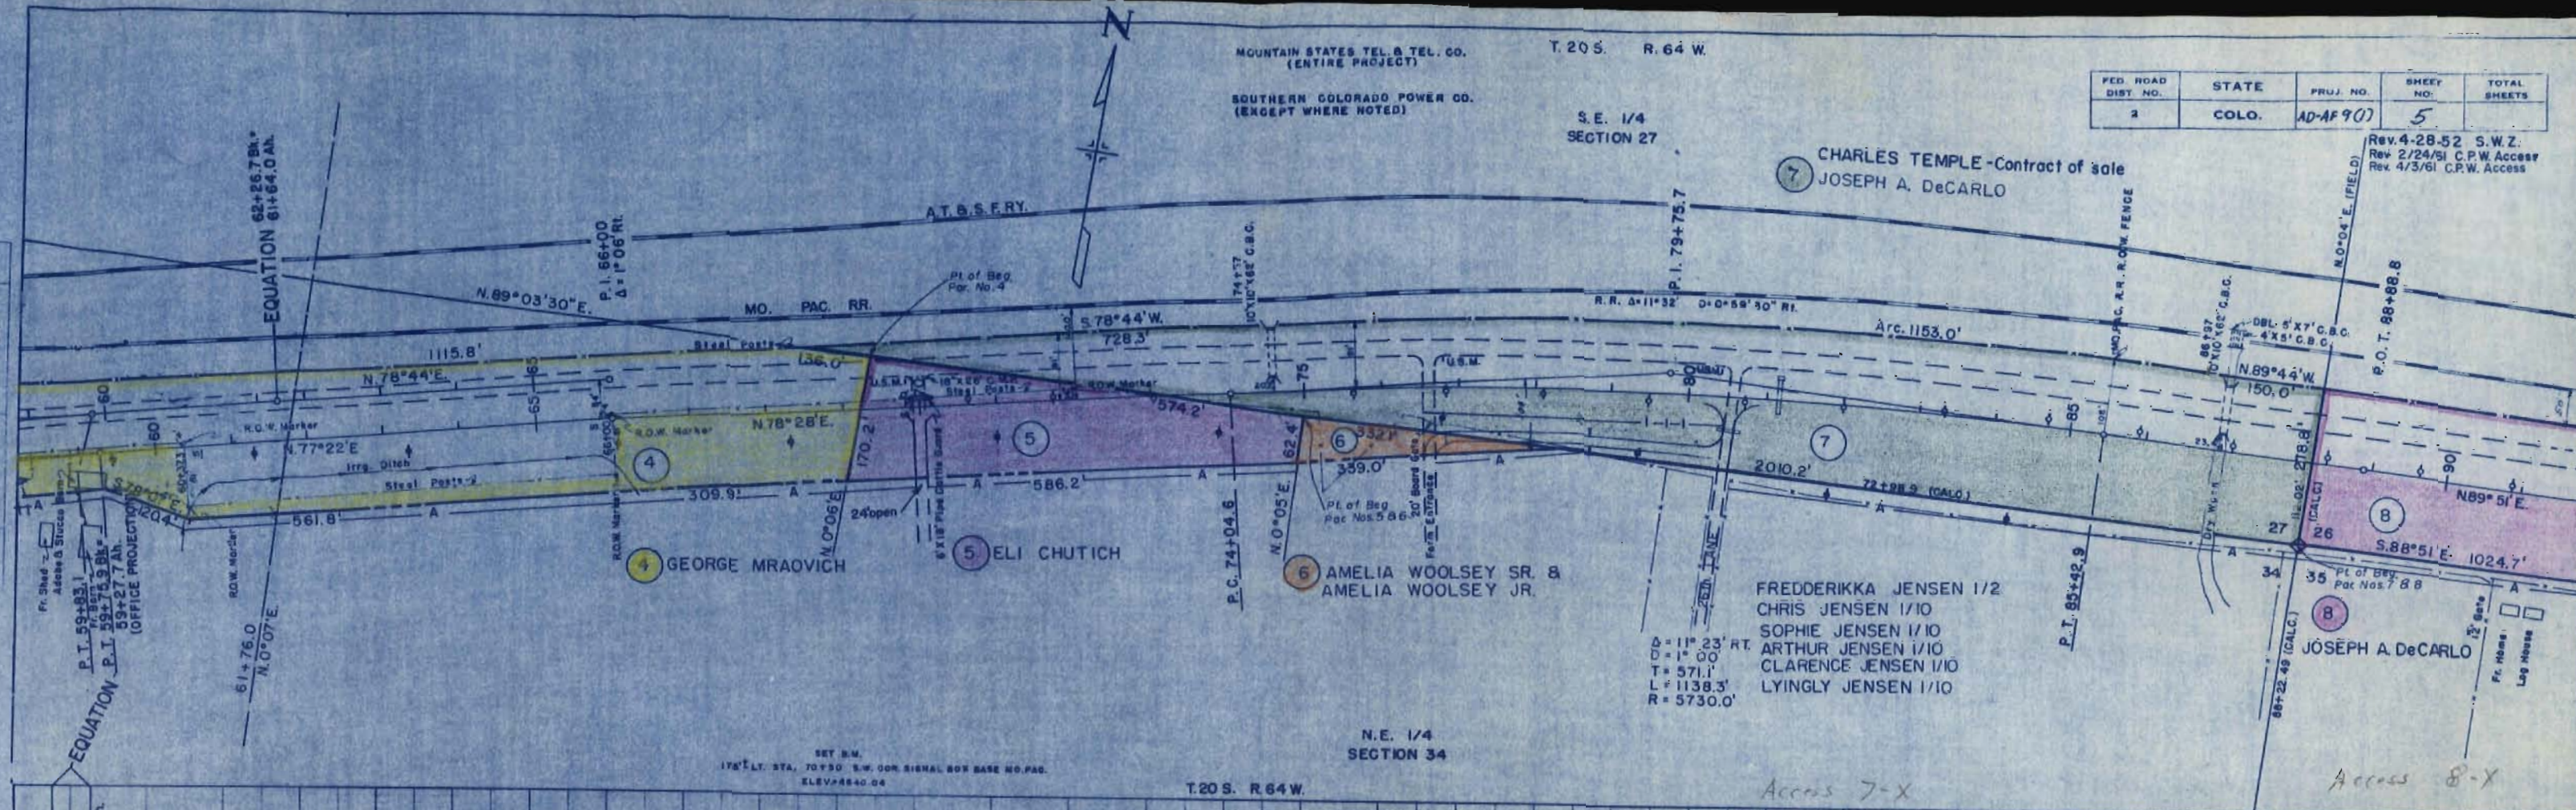


FREDDEKKA JENSEN 1/2
CHRIS JENSEN 1/10
SOPHIE JENSEN 1/10
T. ARTHUR JENSEN 1/10
CLARENCE JENSEN 1/10
LYINGLY JENSEN 1/10

Δ = 11° 23' RT.
D = 1° 00'
T = 571.1'
L = 1138.3'
R = 5730.0'

N.E. 1/4
SECTION 34

T.20 S. R. 64 W.

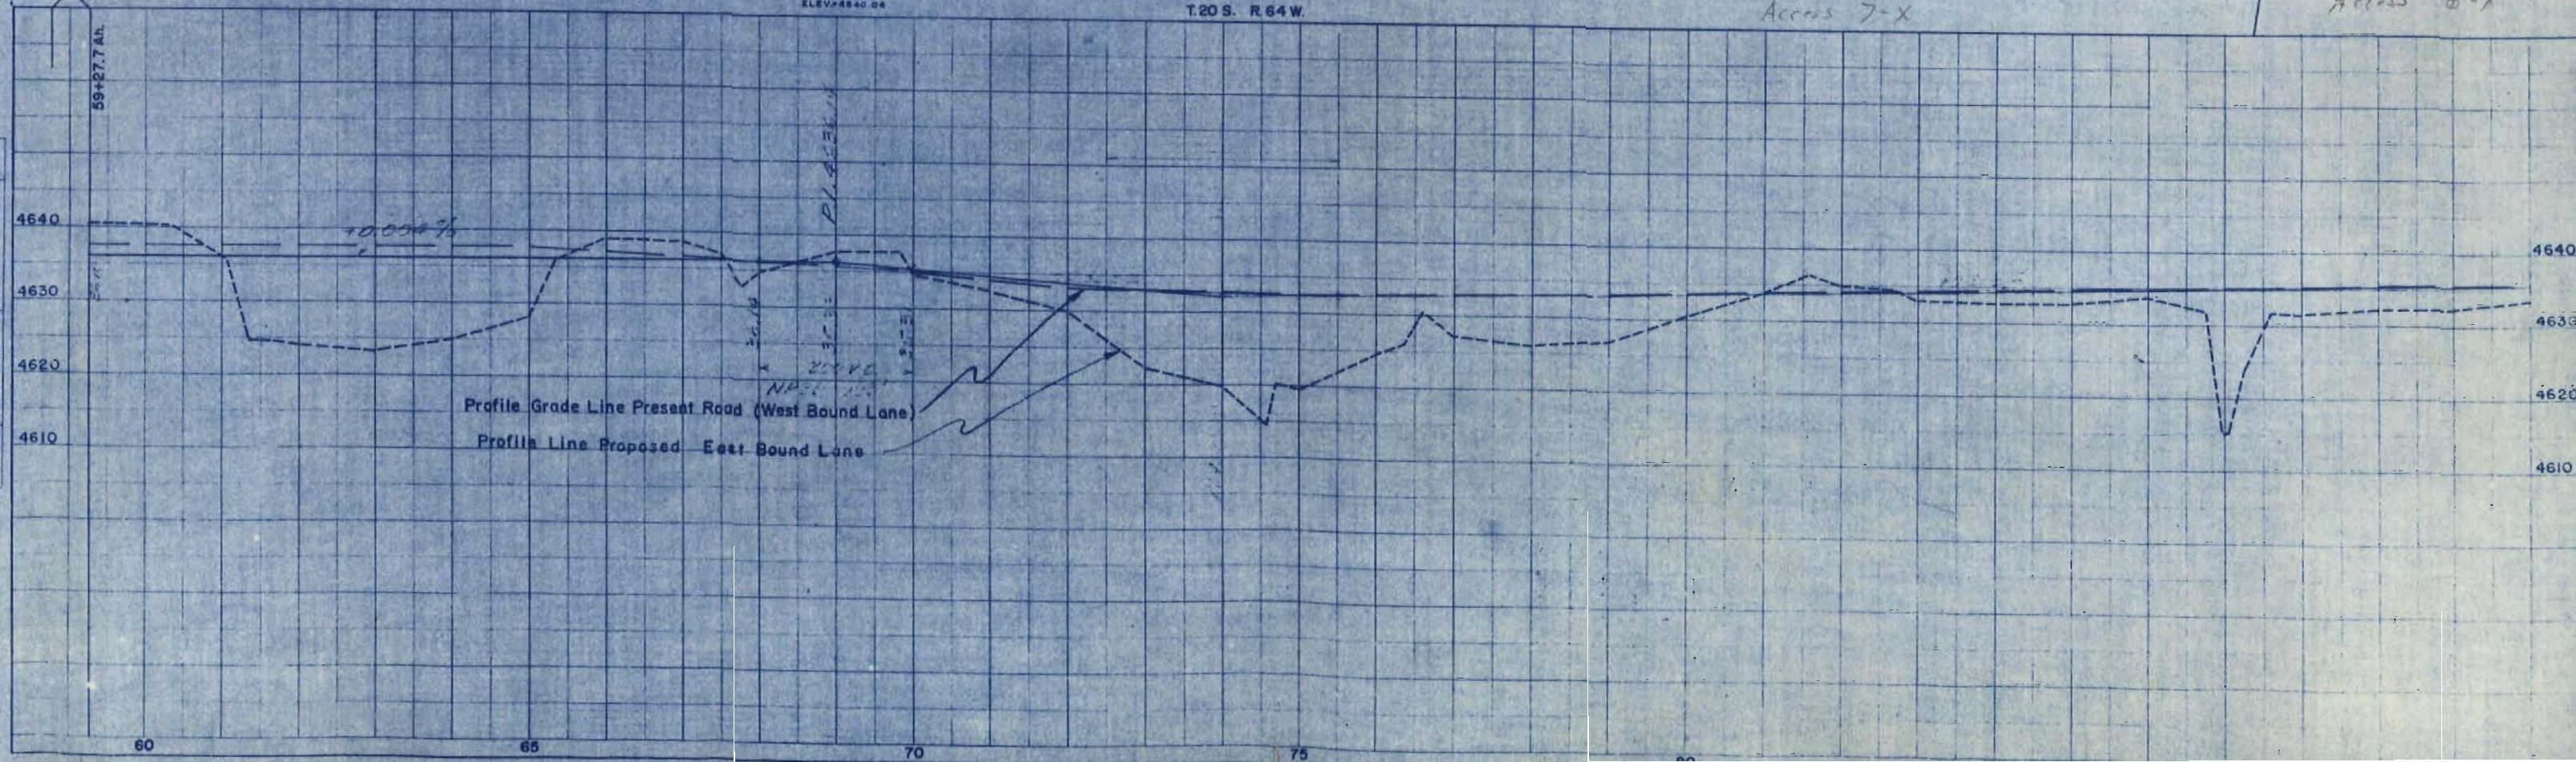

T. 20 S. R. 64 W.


S.W. 1/4
SECTION 26

FED. ROAD DIST. NO.	STATE	PROJ. NO.	SHEET NO.	TOTAL SHEETS
3	COLO.	AD-AF901	6	


S.E. 1/4
SECTION 26

Rev. 3-4-52 S.W.Z.
Rev. 4-28-52 S.W.Z.
Rev. 2/24/61 C.P.W. Access
Rev. 4/3/61 C.P.W. Access

PLAN
SHEET NO. 6
DATE
BY
CHECKED
NOTED
REVISIONS

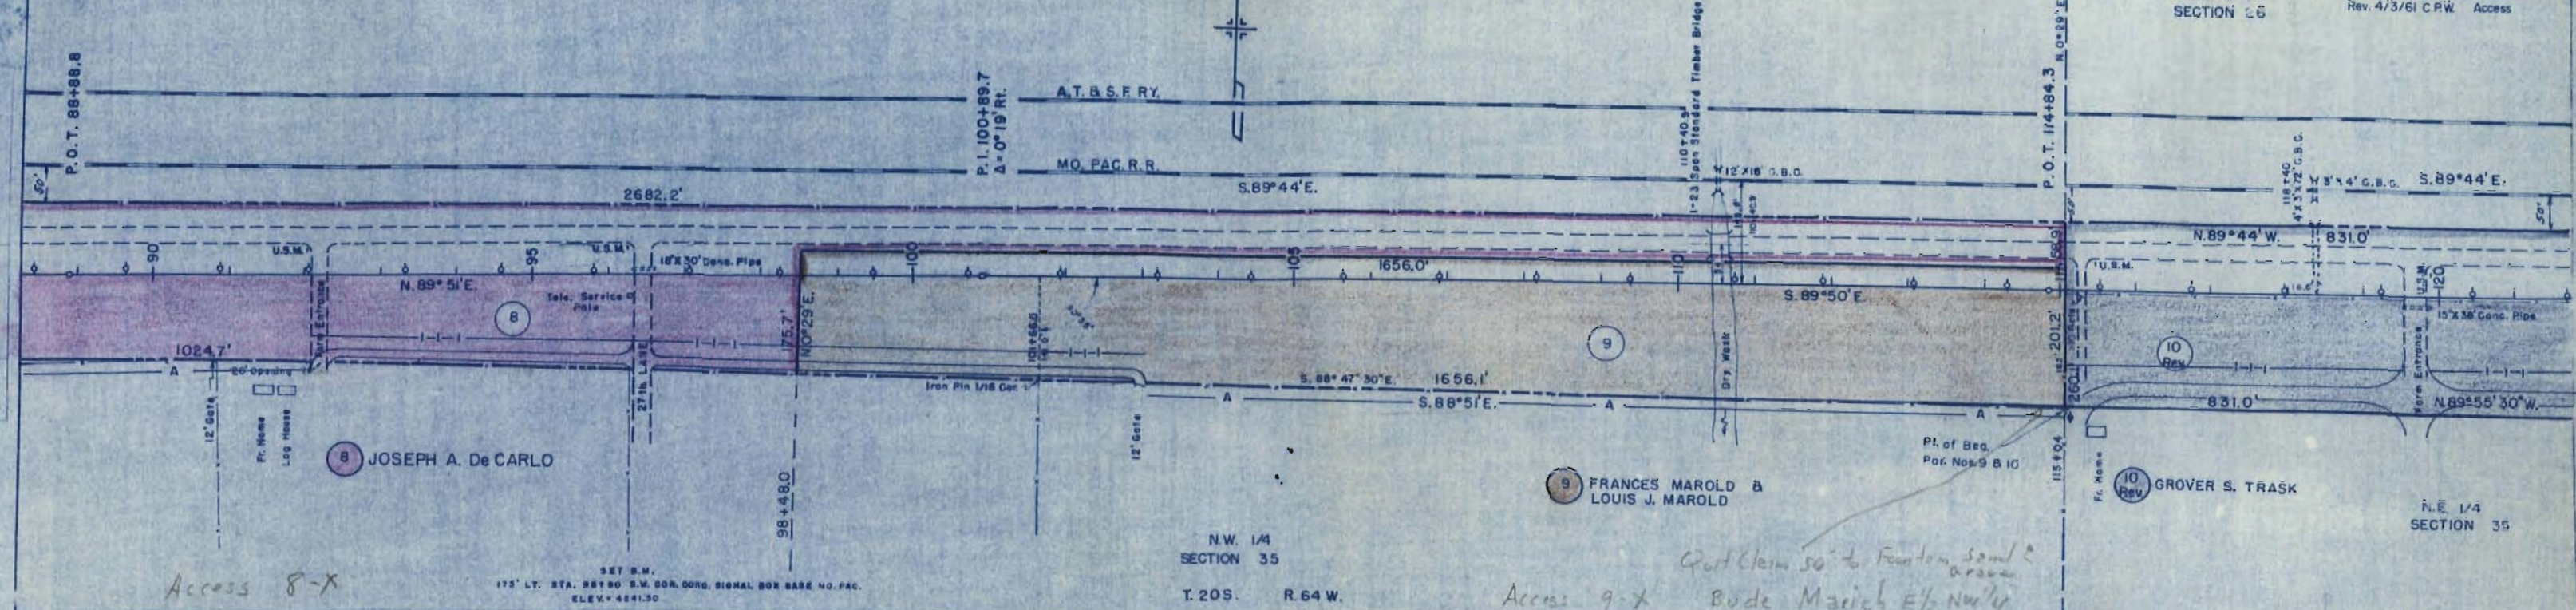

PROFILE
SHEET NO. 6
DATE
BY
CHECKED
NOTED
REVISIONS

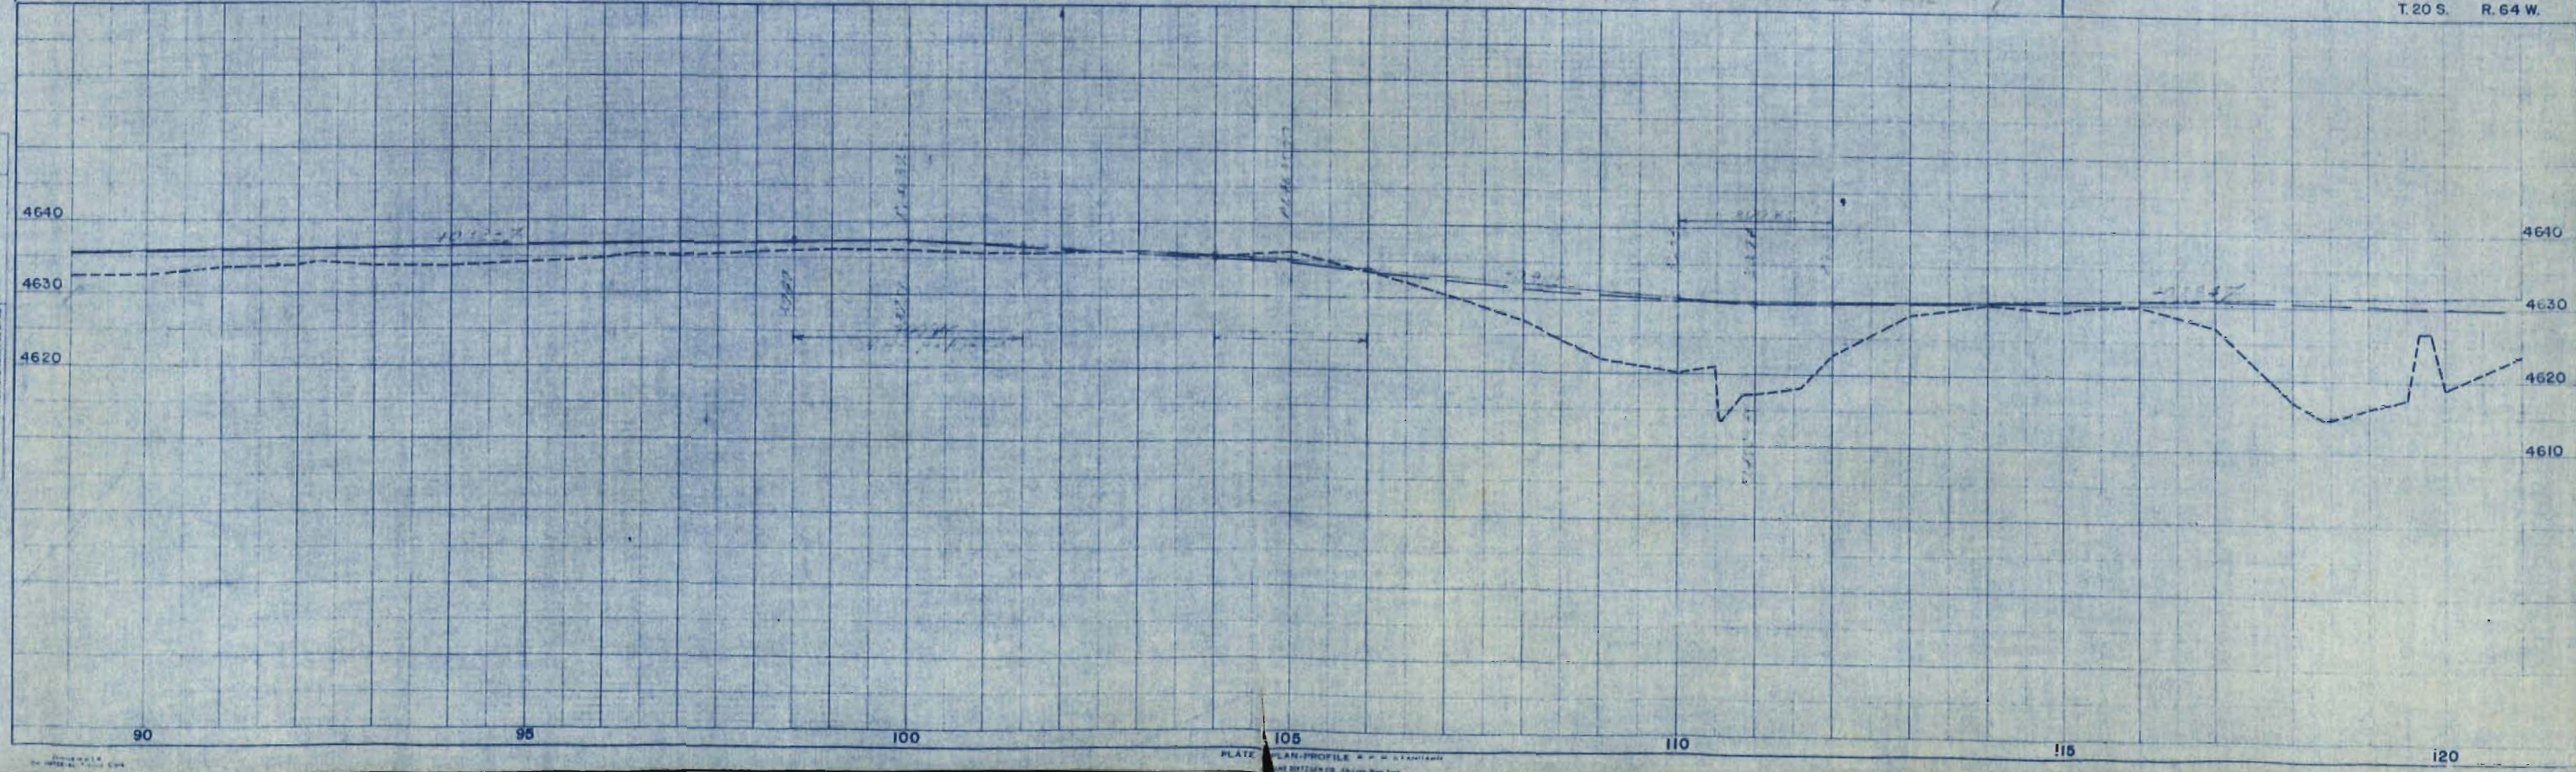

T. 20 S. R. 64 W.

FED. ROAD DIST. NO.	STATE	PROJ. NO.	SHEET NO.	TOTAL SHEETS
3	COLO.	AD-AF-9(1)	7	

Rev. 3-4-52 S.W.Z.
Rev. 2/24/61 C.P.W. Access
Rev. 4/3/61 C.P.W. Access
Rev. Access, Extended Service Rd. 1-6-65
Rev. 2/29/72 G.M. Access

S.E. 1/4
SECTION 26

S.W. 1/4
SECTION 25

A.T. & S.F. RY.

BRIDGE N° 573
MO. PAC. R.R.

$\Delta = 1^\circ 21' \text{ L.I.}$
 $D = 0^\circ 30'$
 $T = 135.0'$
 $L = 270.0'$
 $R = 11,460.0'$

N. 88° 49' E.

S. 88° 49' W. 4040.7'

N. 88° 49' E.

S. 87° 25' E. 1676.5'

Point of Beginning Parcels No 11 Rev. & 12A Rev.

N.W. 1/4
SECTION 36

N.E. 1/4
SECTION 35

T. 20 S. R. 64 W.

JOSEPH A. DeCARLO

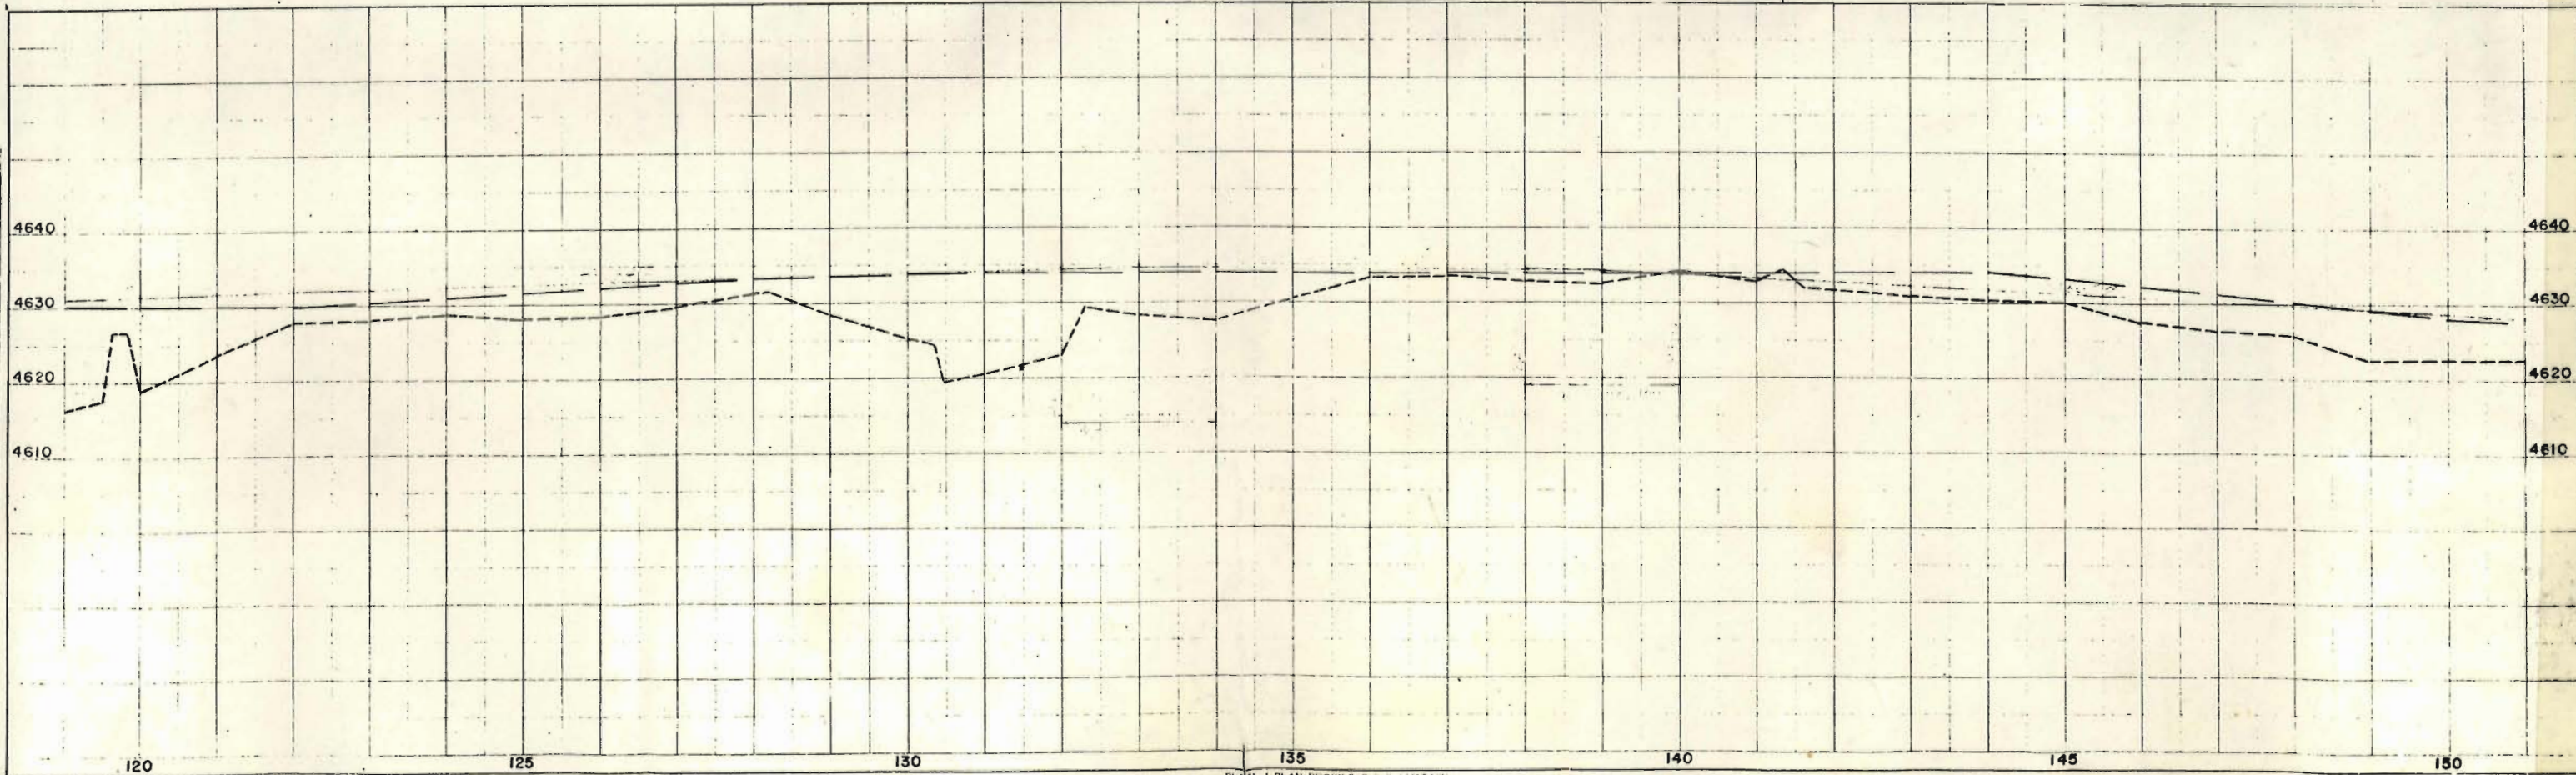


PLATE 1 PLAN PROFILE R.R. & STATE AID
ENGINEERED BY J. A. DeCARLO

S.W. 1/4
SECTION 25

T. 20 S. R. 64 W.

S. E. 1/4
SECTION 25


FED. ROAD DIST. NO.	STATE	PROJ. NO.	SHEET NO.	TOTAL SHEETS
3	COLO.	AD-AF-9 (1)	8	

RIGHT OF WAY

Rev. 11-12-52 H.S.K. (12A)
Rev. 2/23/61 C.P.W. Access
Rev. 4/3/61 C.P.W. Access
Rev. 2/29/72 G.M. Access

NOTE: ALL DIMENSIONS SHOWN ARE IN FEET UNLESS OTHERWISE NOTED

NOTE: ALL DIMENSIONS SHOWN ARE IN FEET UNLESS OTHERWISE NOTED

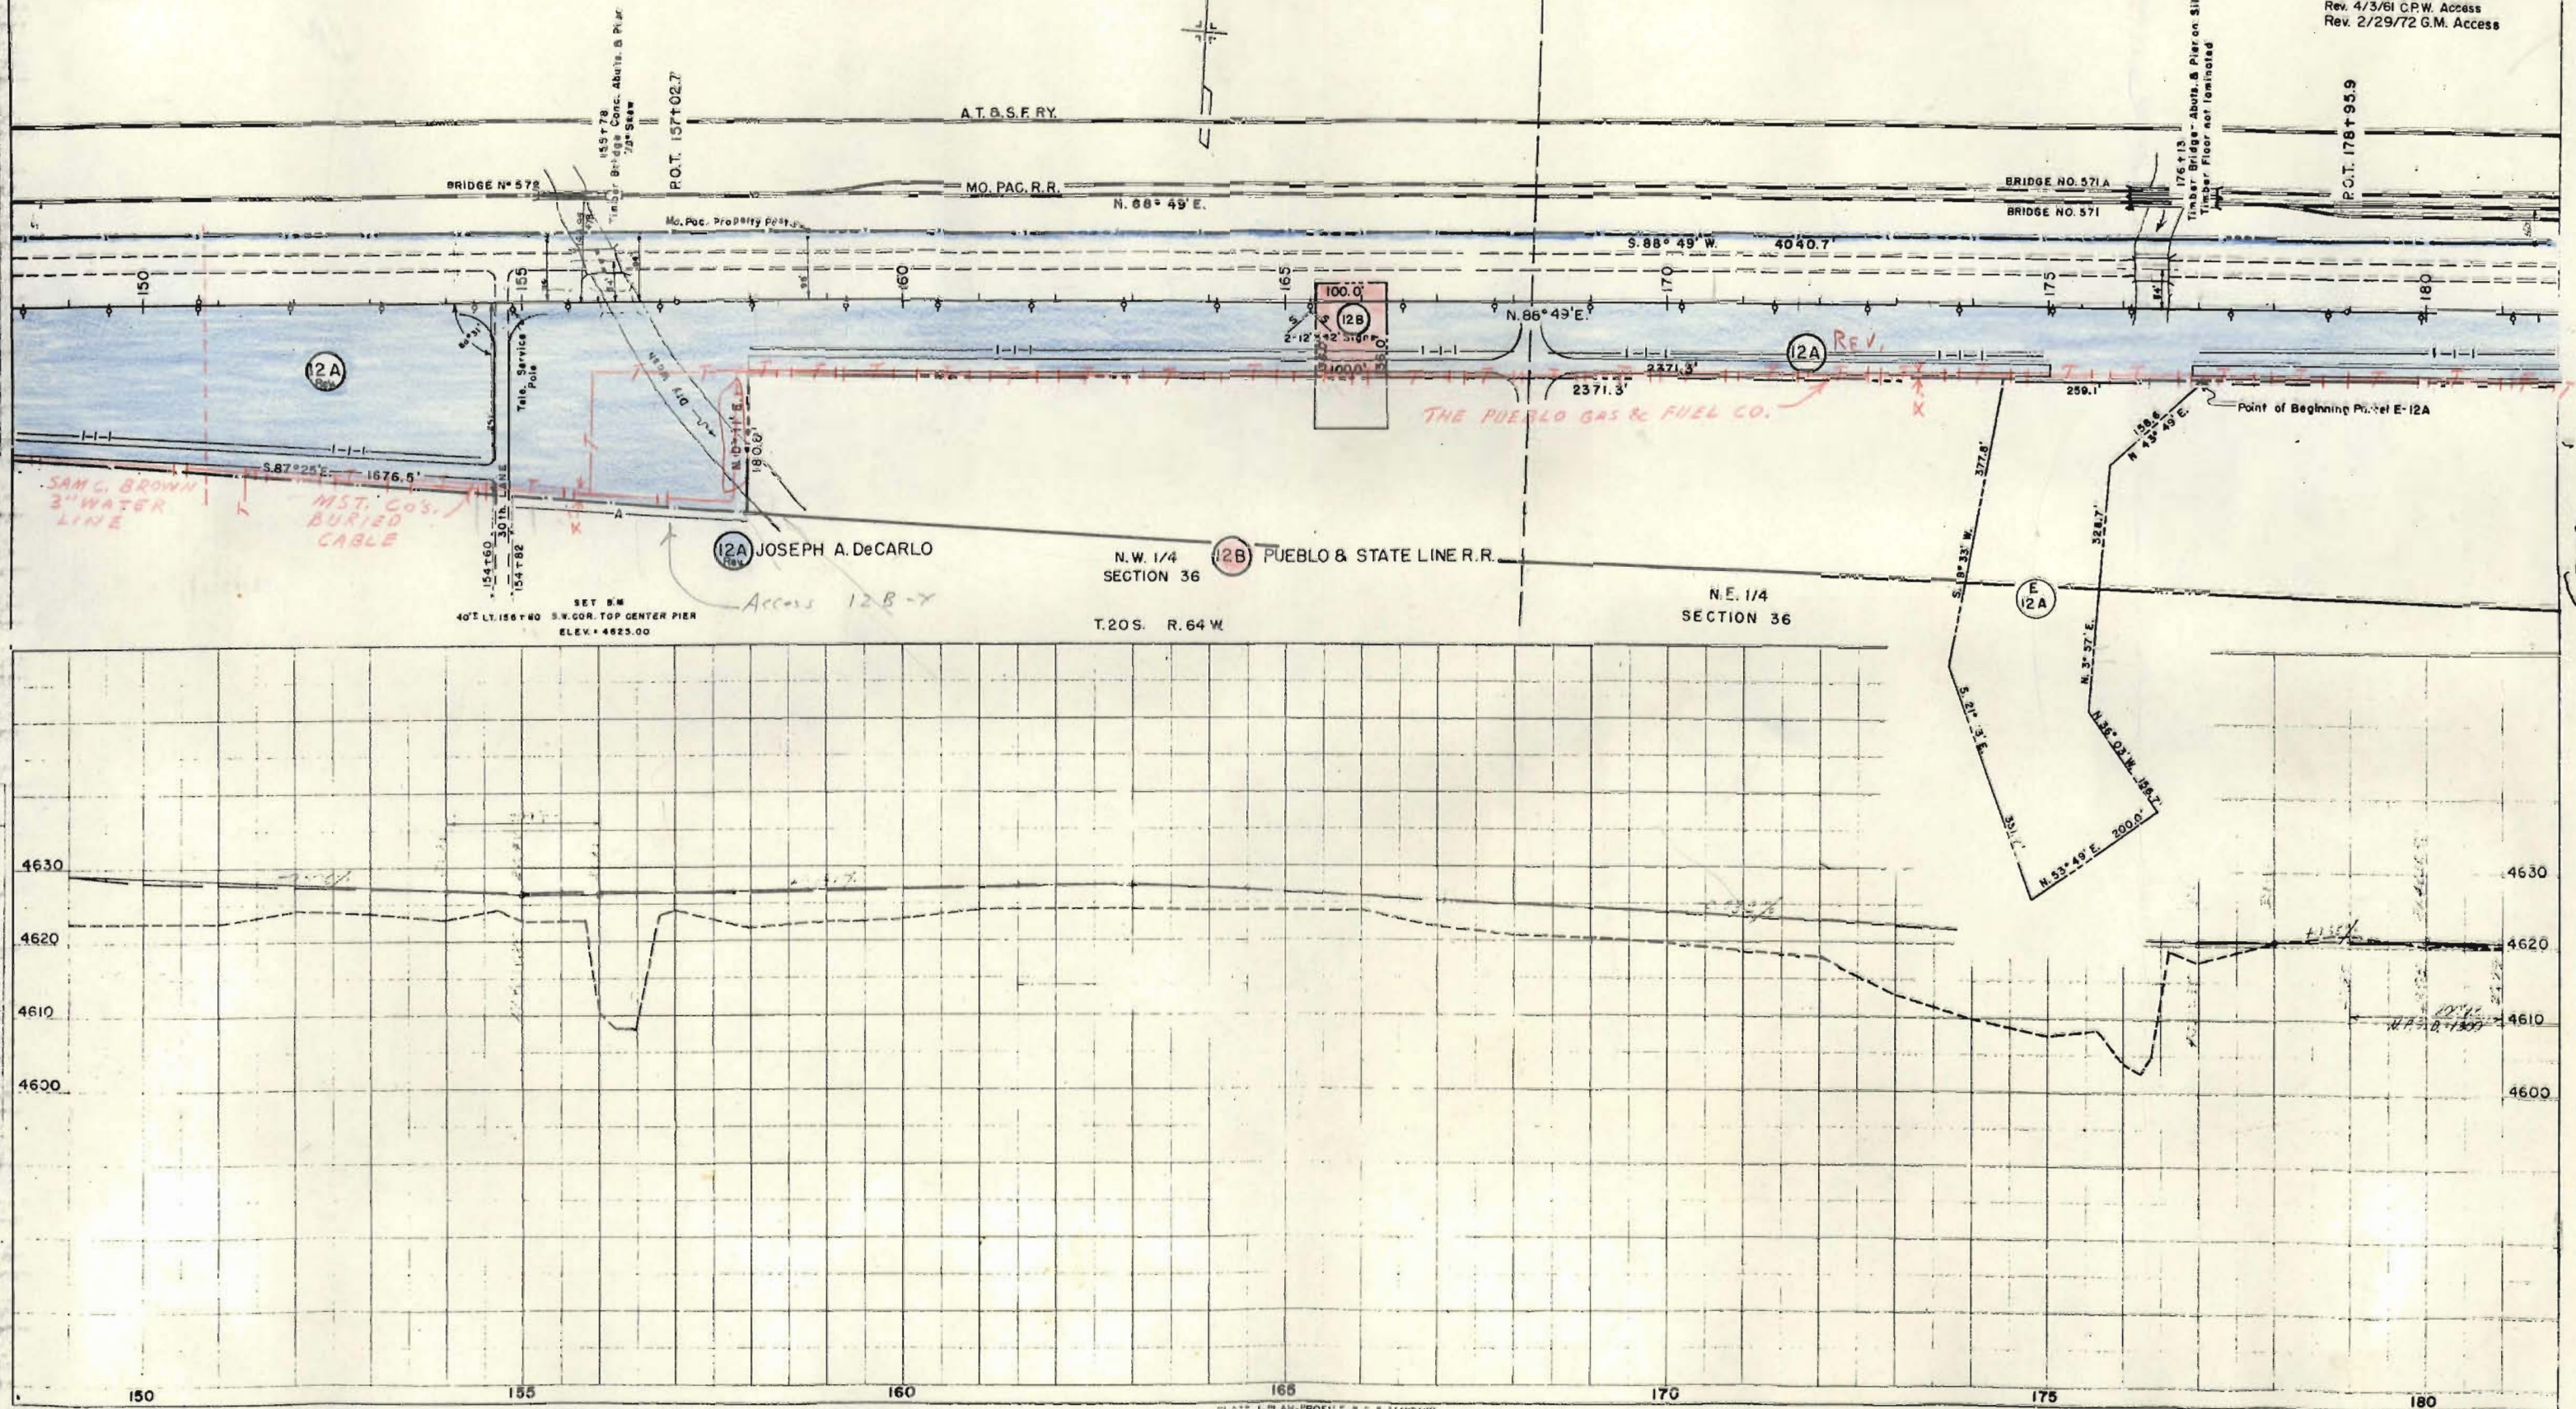

T. 20 S. R. 64 W.

T. 20 S. R. 63 W.

FED. ROAD DIST. NO.	STATE	PROJ. NO.	SHEET NO.	TOTAL SHEETS
3	COLO.	AD-AF-9(1)	9	

Rev 3-13-52 S.W.Z
Rev 3-20-52 S.W.Z
Rev 4-28-52 S.W.Z
Rev 2/24/61 C.P.W. Access
Rev 4/3/61 C.P.W. Access

Rivendale Club Park 3" Water Line

AT&S.F.R.Y.

MO. PAC. R.R.

195+77 Underground Tel. Cable to Airbase

Flashing Signal

N 88°49'E.

P.O.T. 207+83.1

PLAN	DATE
REVISED	
DATE	
BY	
NOTED	
BY	

Pl. of Beg. Par. No. 13 Rev

13 WILLIAM T. POLLOCK & MARY L. POLLOCK

14 JOHN H. HILL & MYRTLE N. HILL

S.E. 1/4 SECTION 25

Pueblo Gas & Fuel Co. Gas line

12' Gate

Fr. Shed Toilet Pl. of Beg. Par. No. 14 Rev

15 JOHN P. HAYS & GRACE V. HAYS

16 STANLEY F. JOHNSON & HELEN M. JOHNSON
17 LEE BRYANT & THELMA JUNE BRYANT
Contract of sale

17 R.L. HARDY & MARY ZEE HARDY
AB. TODD Sr. - Contract of sale
S.W. 1/4 SECTION 30

18 GEORGE A. RIKHOFF

CAULIFLOWER GARDENS

PROFILE	DATE
REVISED	
DATE	
BY	
NOTED	
BY	

4630
4620
4610
4600

4610
4600
4590

T.20S. R.63W.



FED. ROAD DIST. NO.	STATE	PROJ. NO.	SHEET NO.	TOTAL SHEETS
3	COLO.	AD-AF9 (1)	10	

RIGHT OF WAY

Rev. 3-20-52 S.W.Z.
Rev. 4-28-52 S.W.Z.
Rev. 2/24/61 C.P.W. Access
Rev. 4/3/61 C.P.W. Access
Rev. 4/3/61 C.P.W. Access
Rev. 1/10/73 KC. Access

S.E. 1/4
SECTION 30

S.W. 1/4
SECTION 30

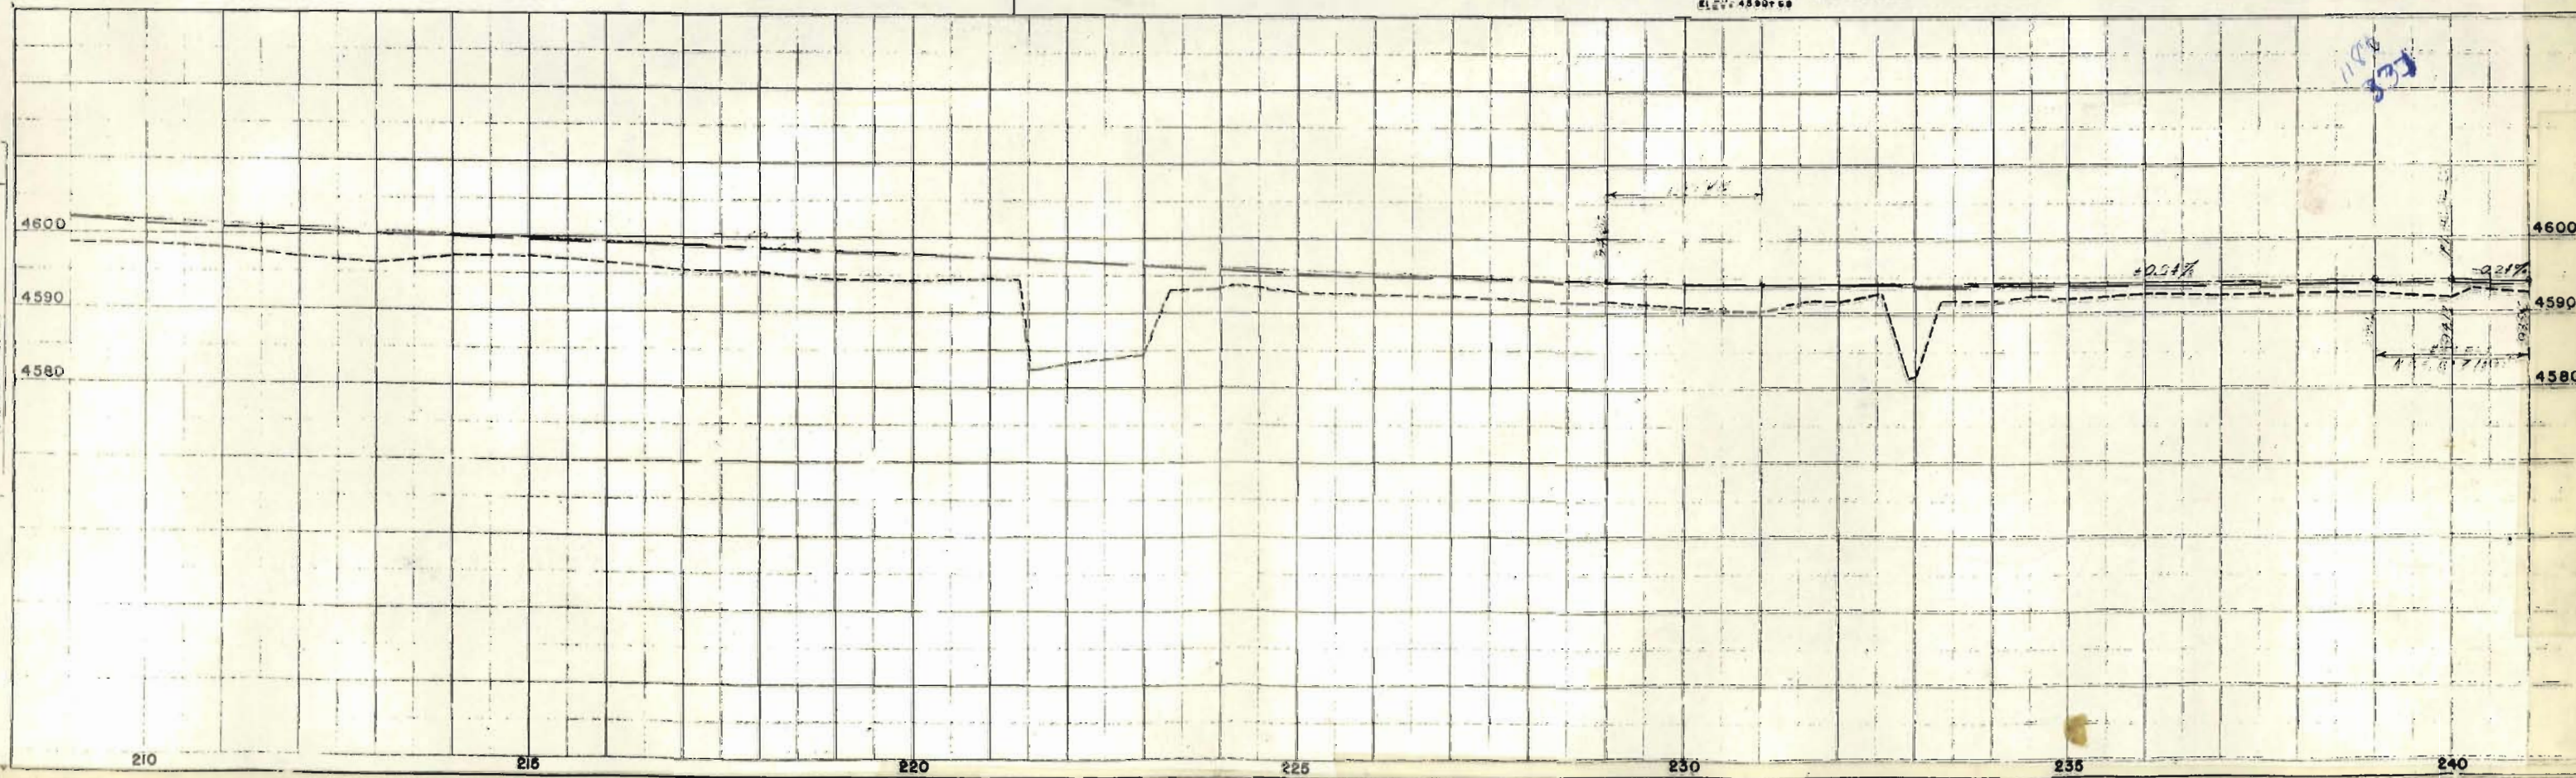
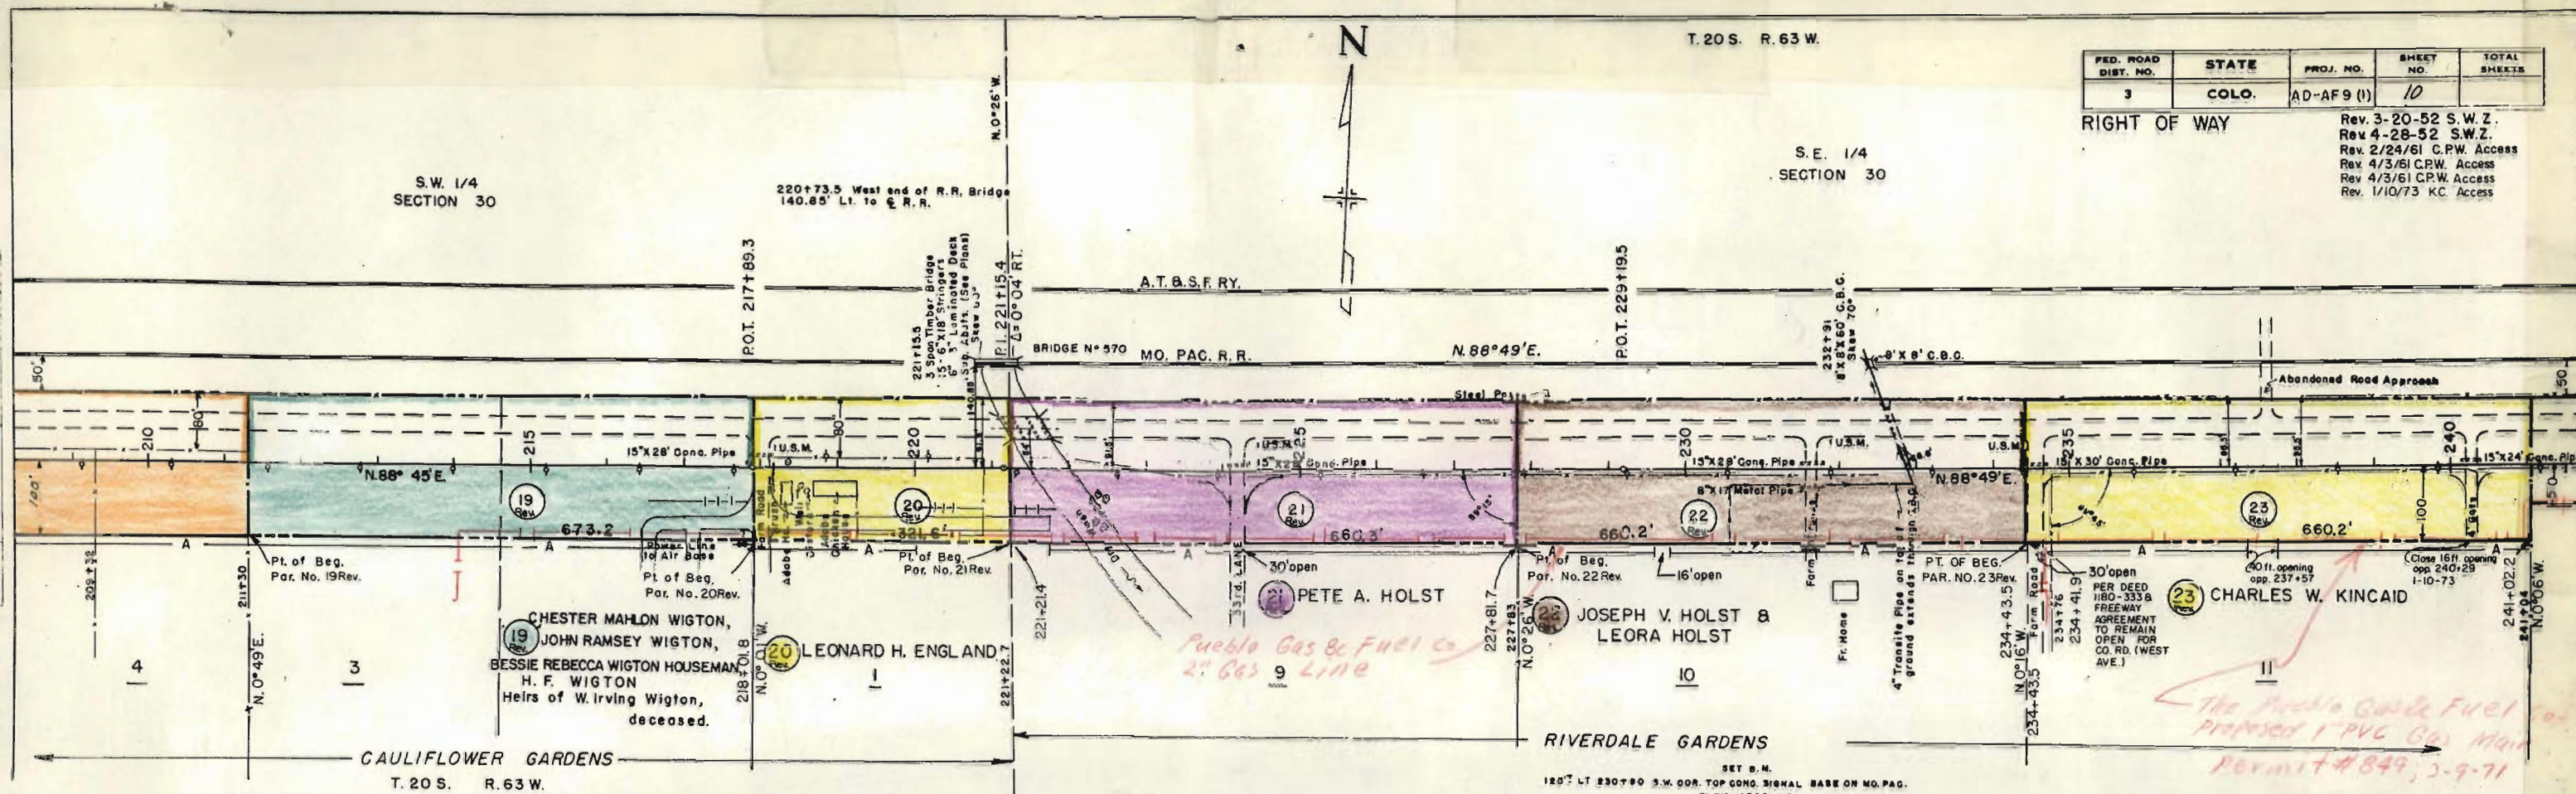


* 8-28-75
NOTE. PARCEL
46 F IS INCORRECTLY
SHOWN P35. 11
through 14.
See Deed



FED. ROAD DIST. NO.	STATE	PROJ. NO.	SHEET NO.	TOTAL SHEETS
3	COLORADO	AD-AF9(1)	11	

RIGHT OF WAY

Rev. 3-20-52 S.W.Z.
Rev. 3-26-52 S.W.Z.
Rev. 2/24/61 C.P.W. Access
Rev. 4/3/61 C.P.W. Access

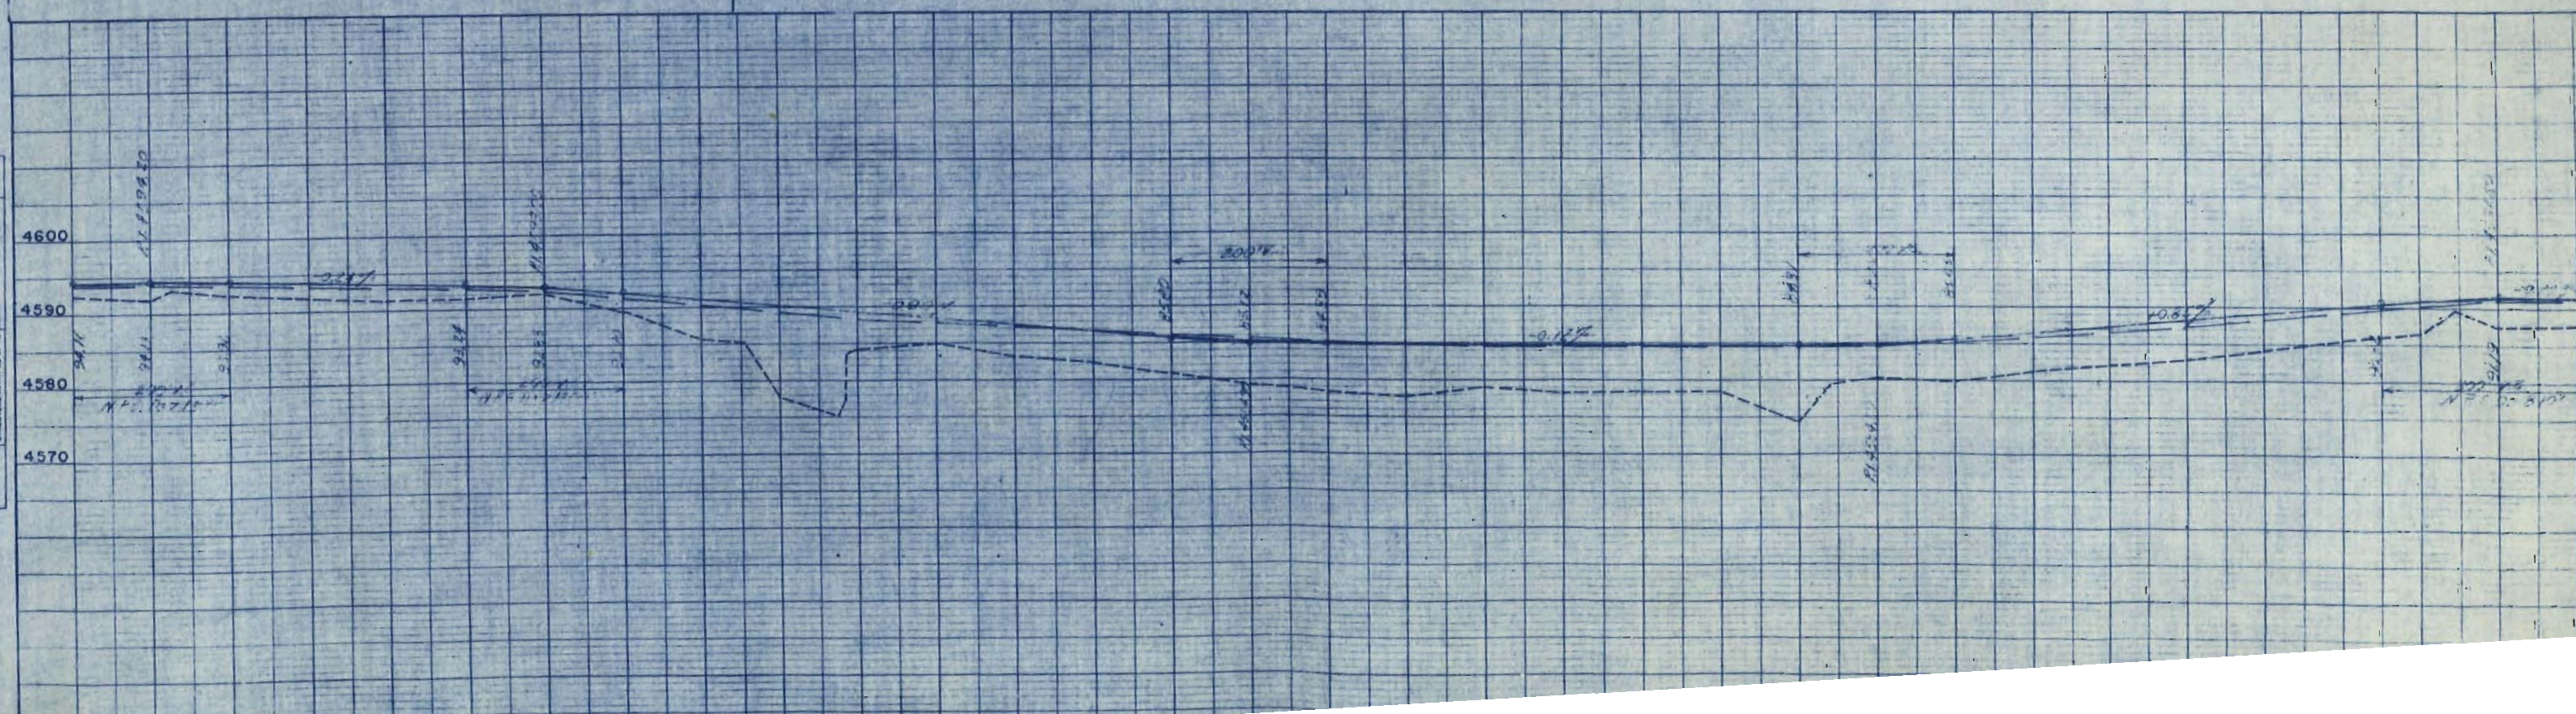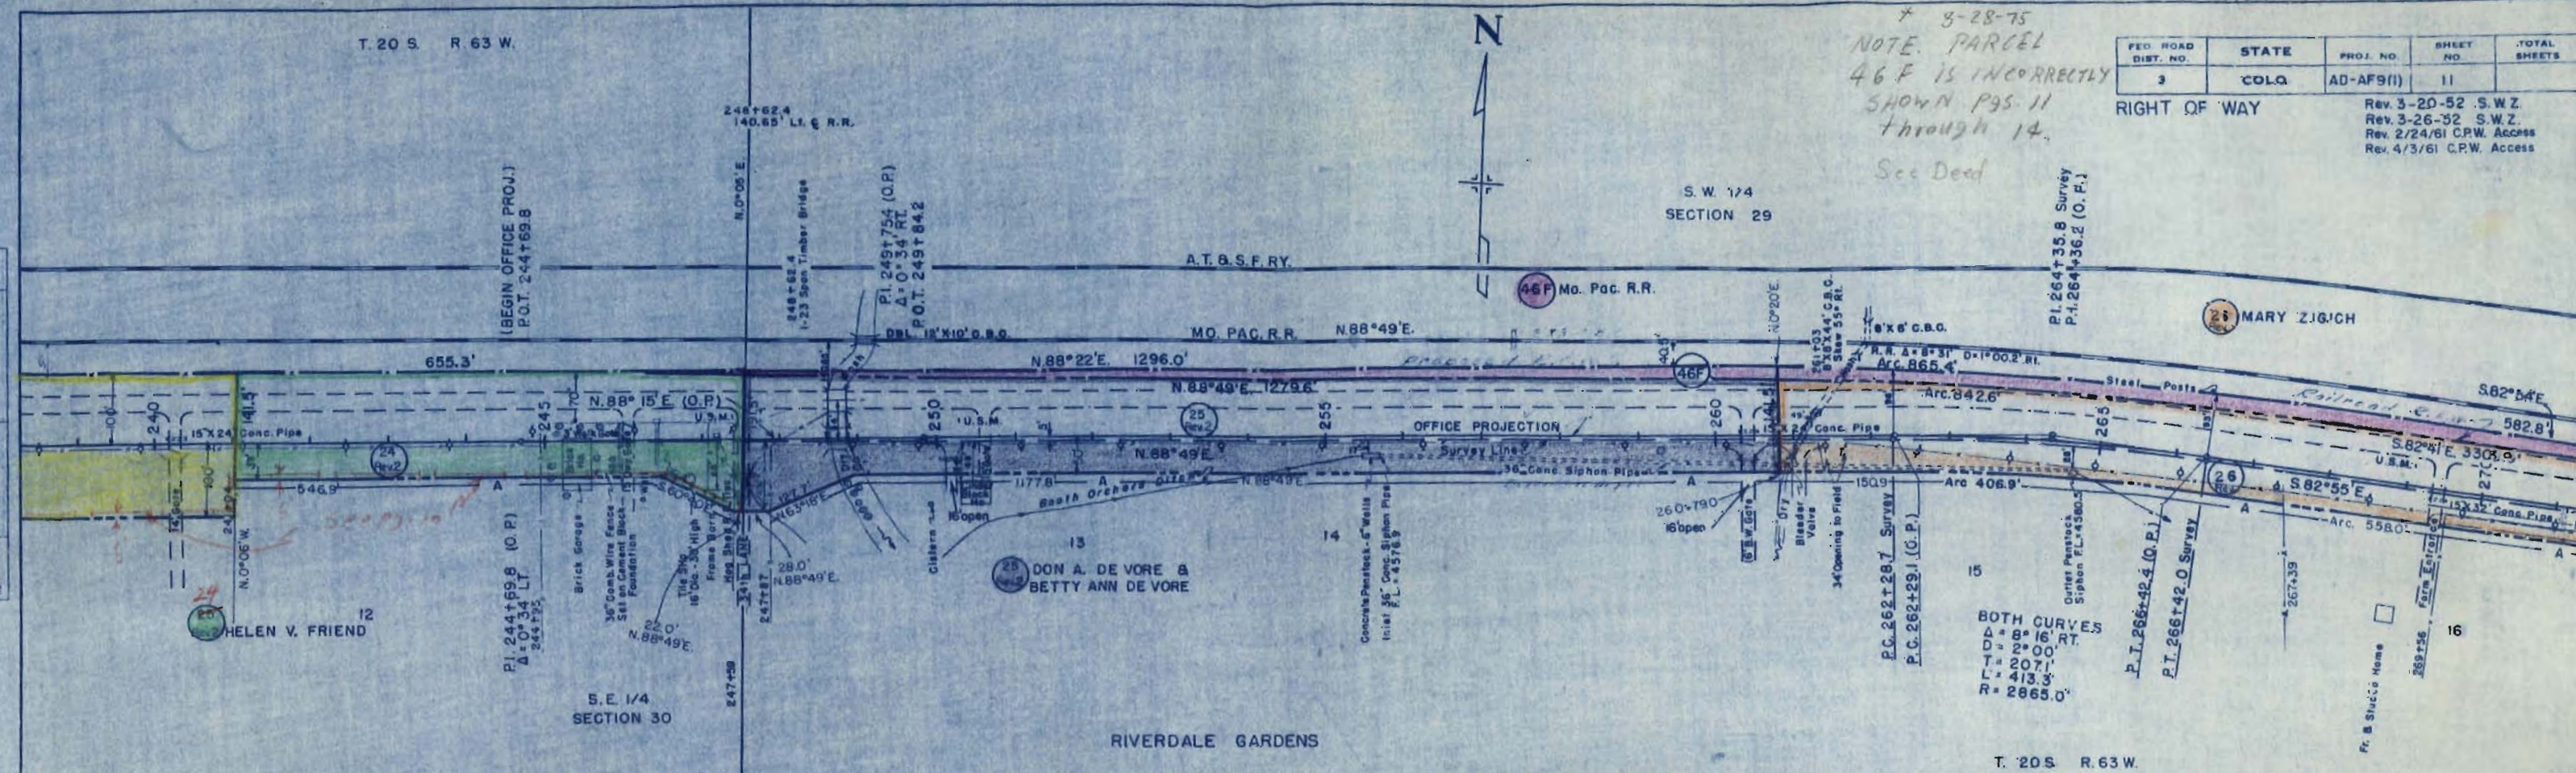


RIGHT OF WAY	Rev. 3-20-52	S.W.Z.
	Rev. 3-26-52	S.W.Z.
	Rev. 4-28-52	S.W.Z.
	Rev. 2/24/61	C.P.W. Access
	Rev. 4/3/61	C.P.W. Access

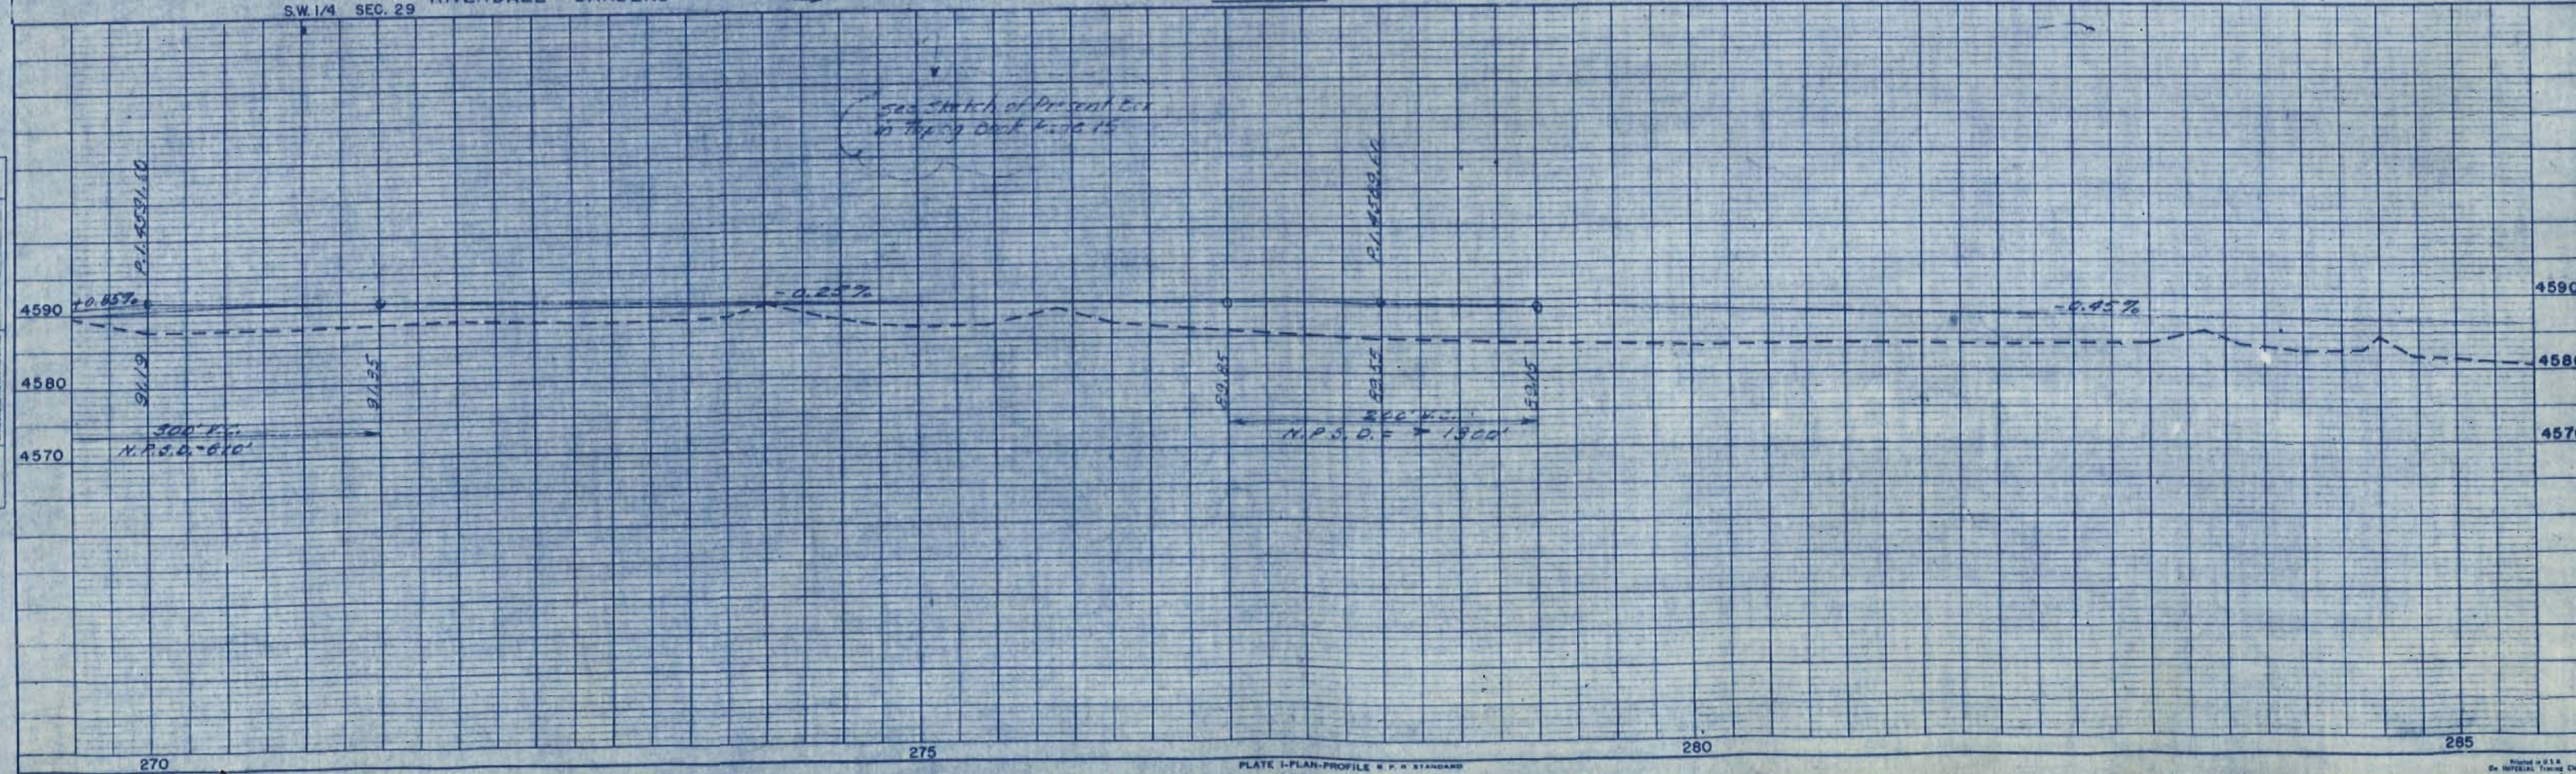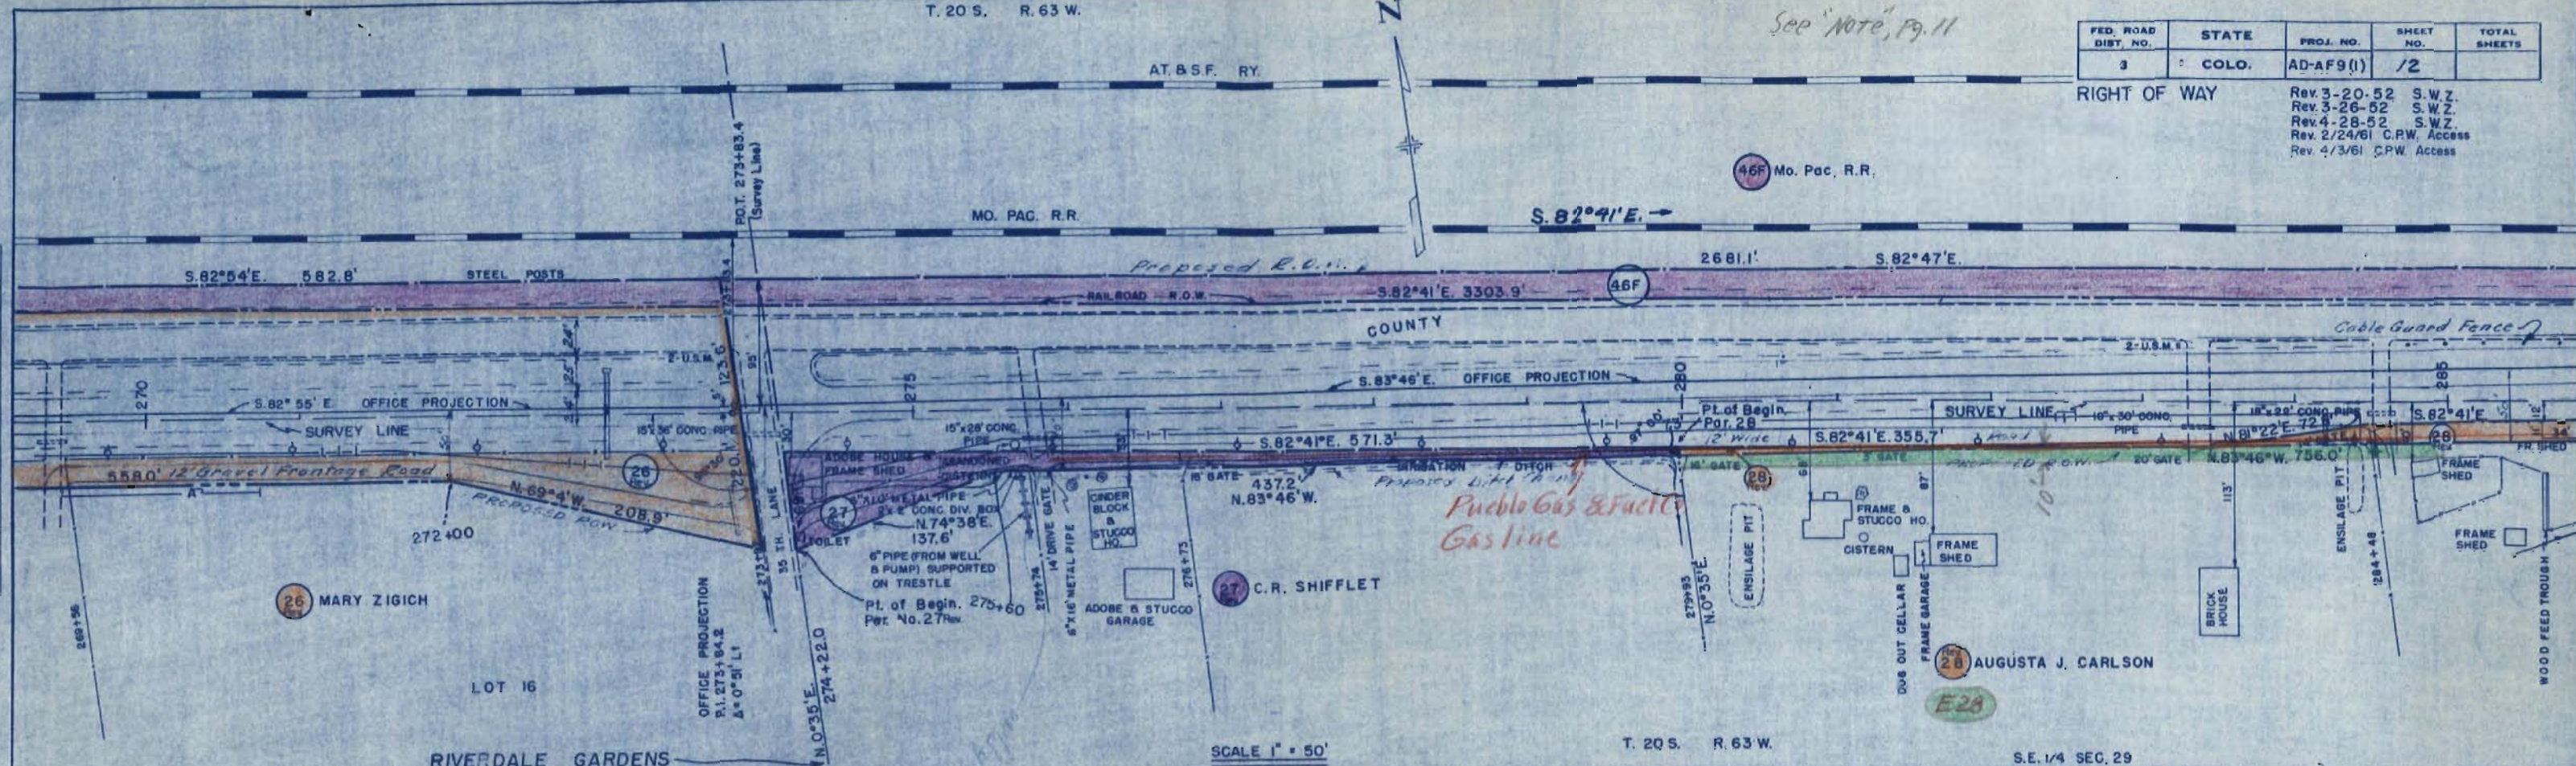

FED. ROAD DIST. NO.	STATE	PROJ. NO.	SHEET NO.	TOTAL SHEETS
3	COLO.	AD-AF 9(1)	13	



Rev. 3-20-52 S.W.Z.
Rev. 3-26-52 S.W.Z.
Rev. 4-28-52 S.W.Z.
Rev. 5-5-52 S.W.Z.
Rev. 2/24/61 C.P.W. Access
Rev. 4/3/61 C.P.W. Access

OFFICE PROJECTION
PI 300-46 R

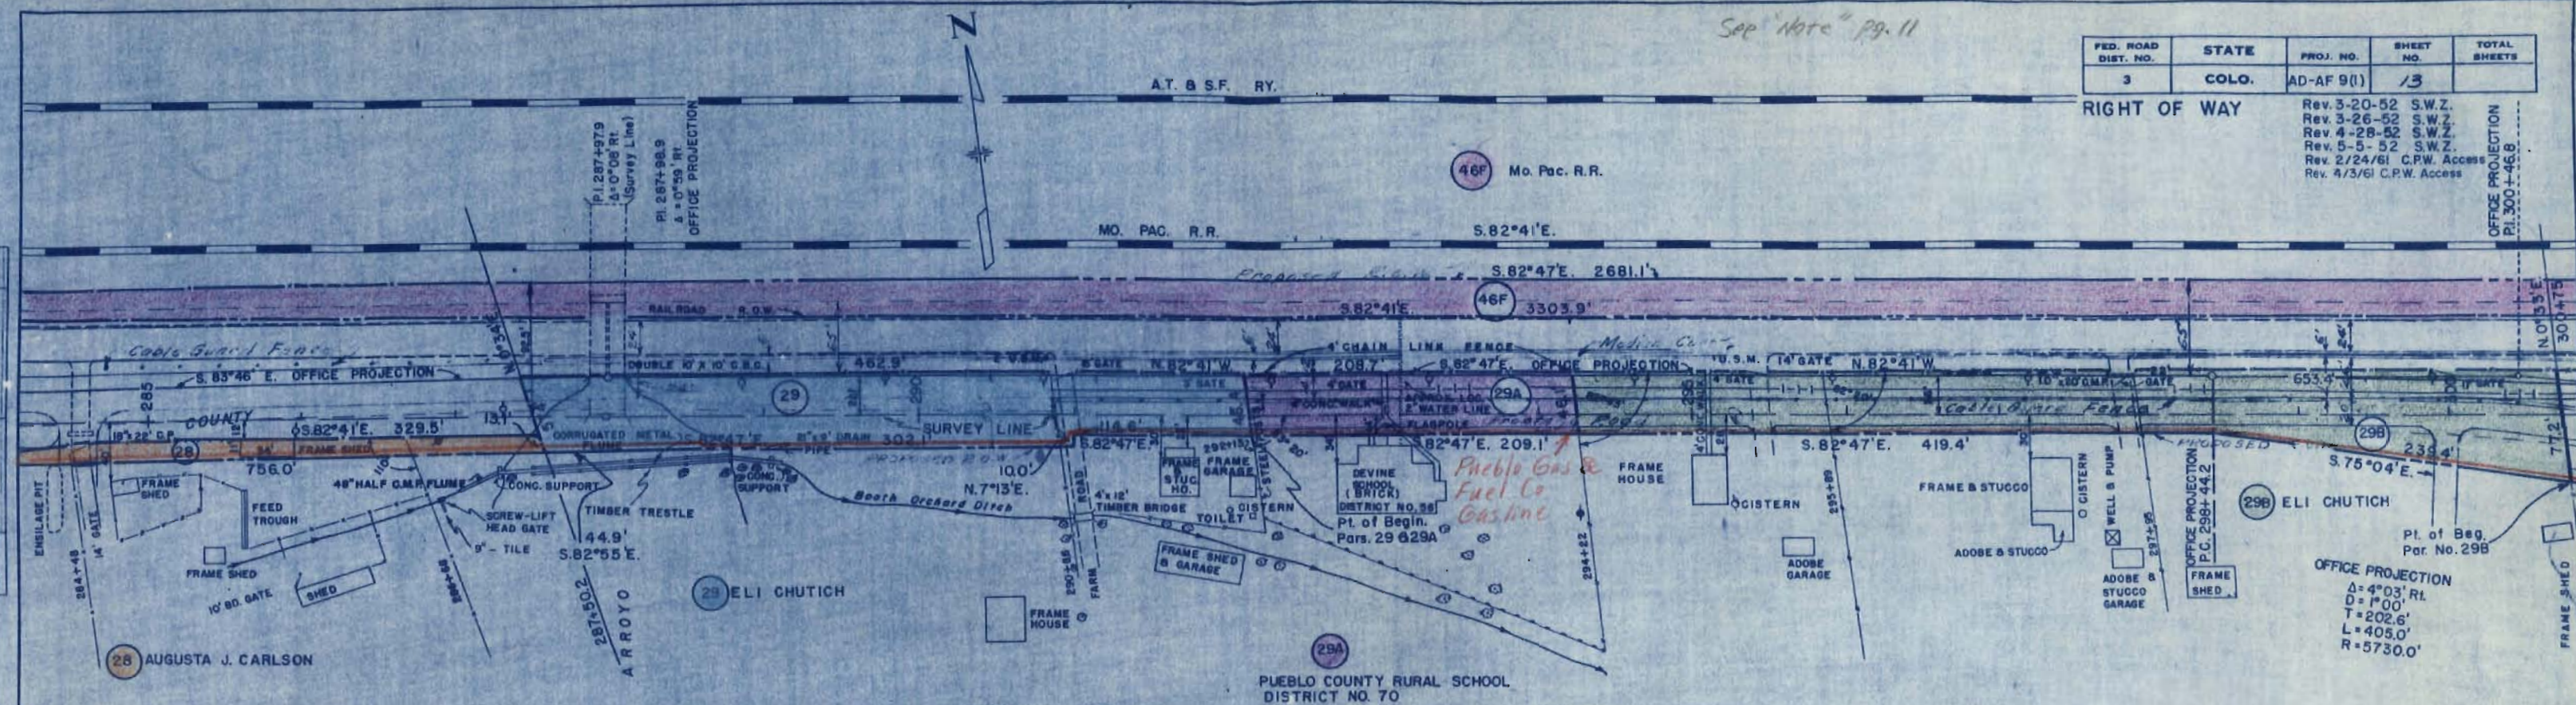

SCALE 1" = 50'

S.E. 1/4 SECTION 29 T. 20 S. R. 63 W.

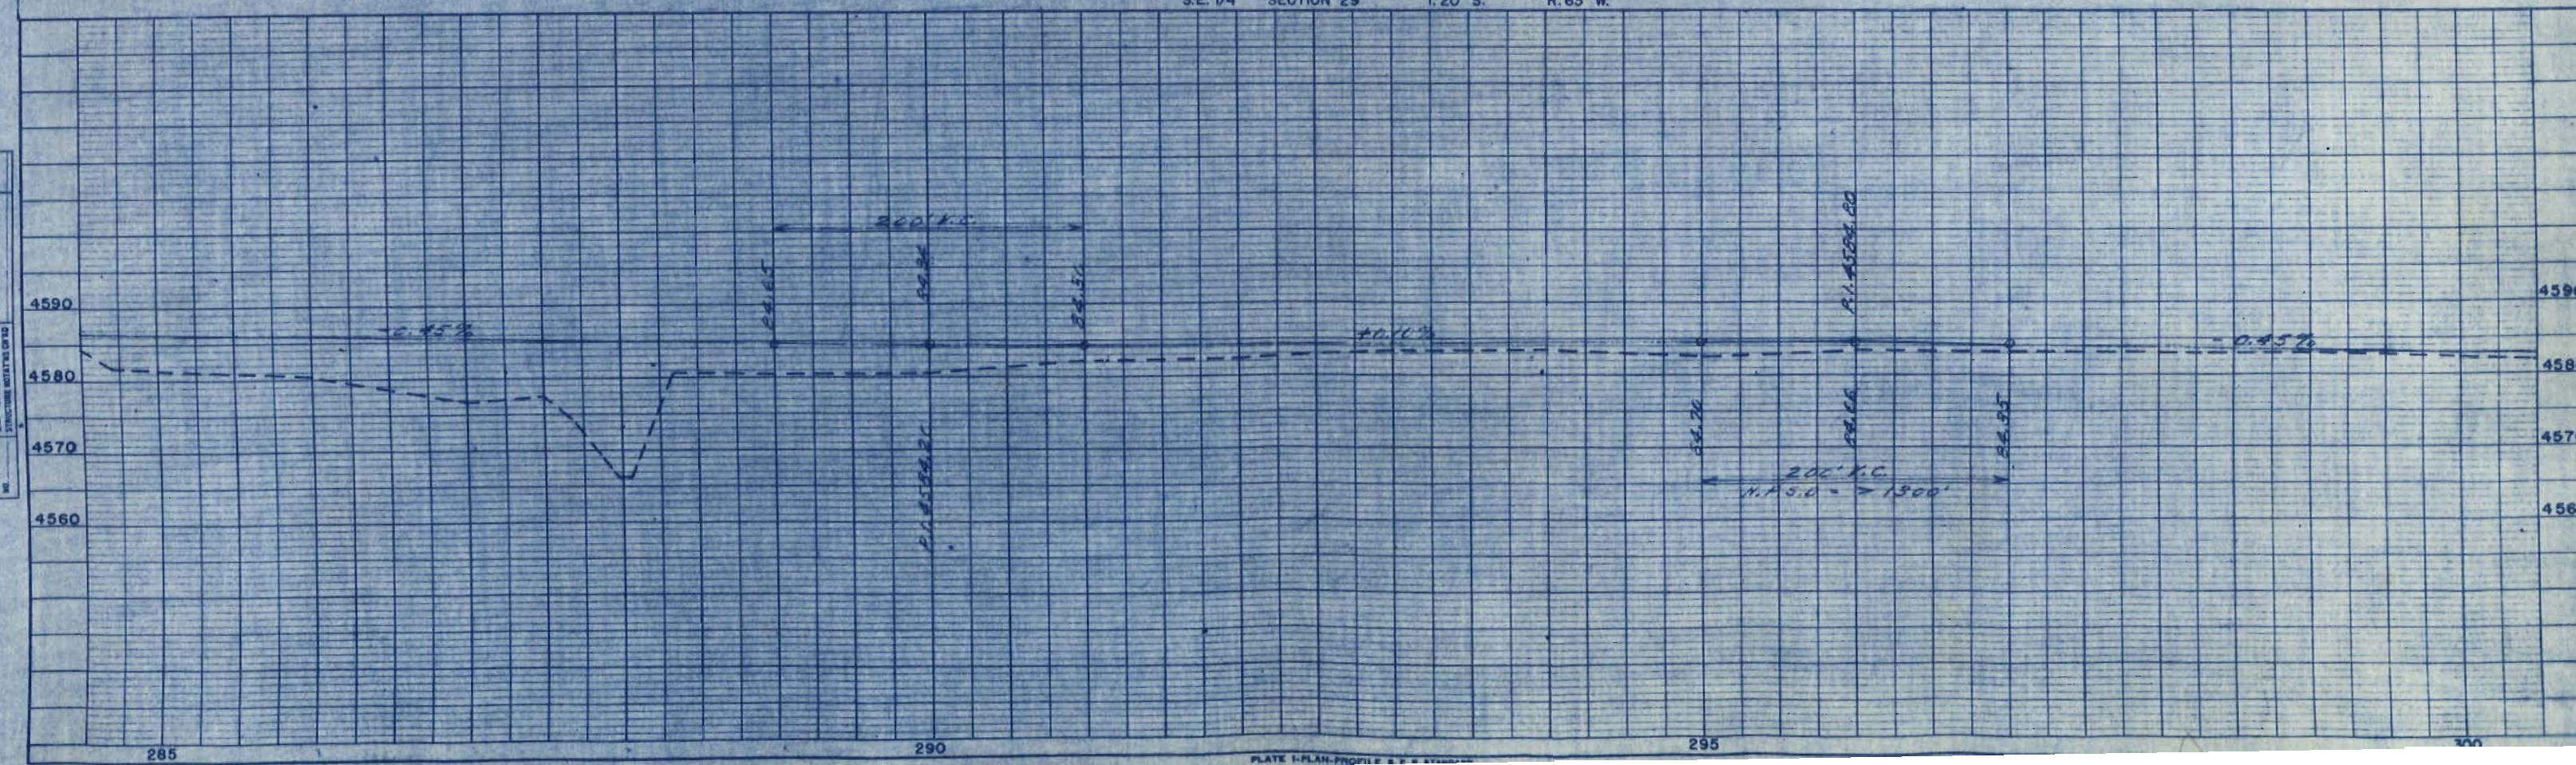 

See Note Pg. 11



S.W. 1/4, SEC. 28
T.20S., R. 63W.

FED. ROAD DIST. NO.	STATE	PROJ. NO.	SHEET NO.	TOTAL SHEETS
3	COLO.	AD-AF 9(1)	14	


RIGHT OF WAY

Rev. 3-20-52 S.W.Z.
Rev. 4-9-52 S.W.Z.
Rev. 5-14-52 S.W.Z.
Rev. 2/24/51 C.P.W. access
Rev. 4/3/51 C.P.W. access
7-30-64 Par. 31 & 32 M.C.

PC 305+66.3
OFFICE PROJECTION

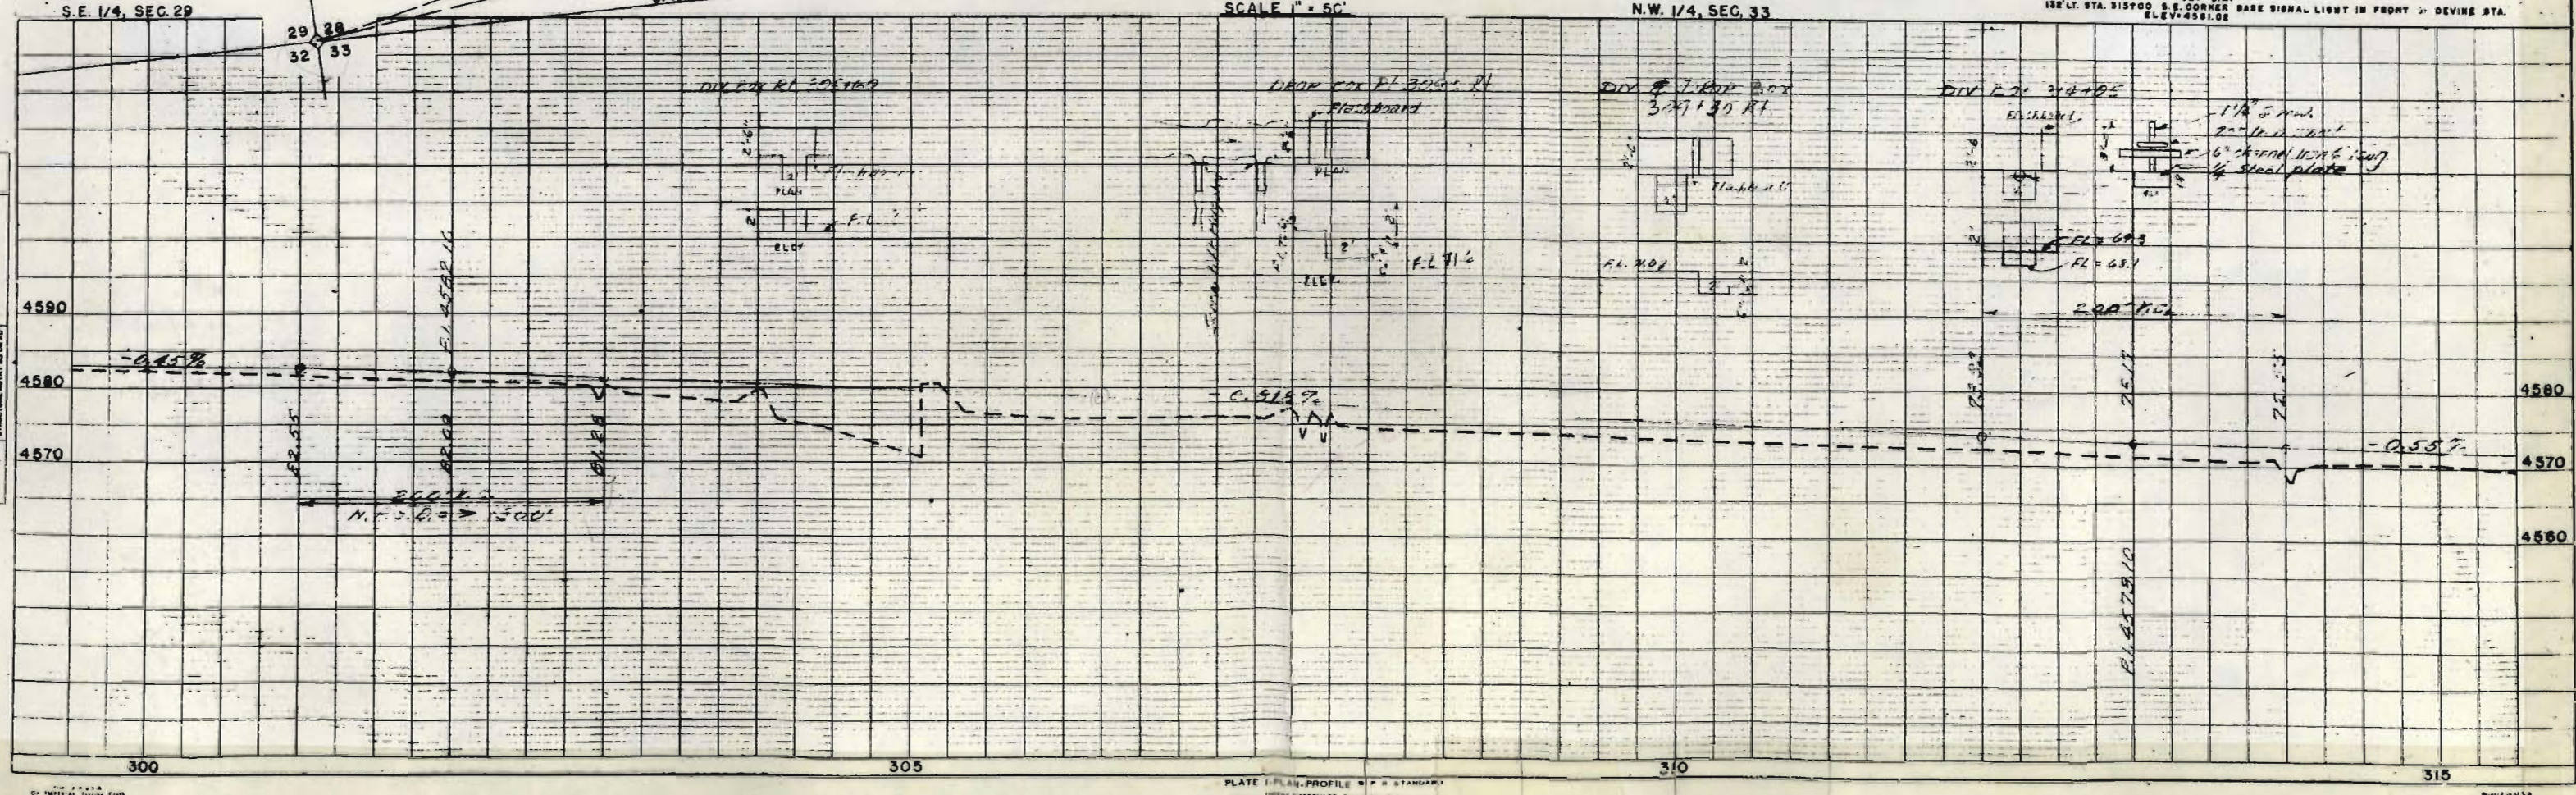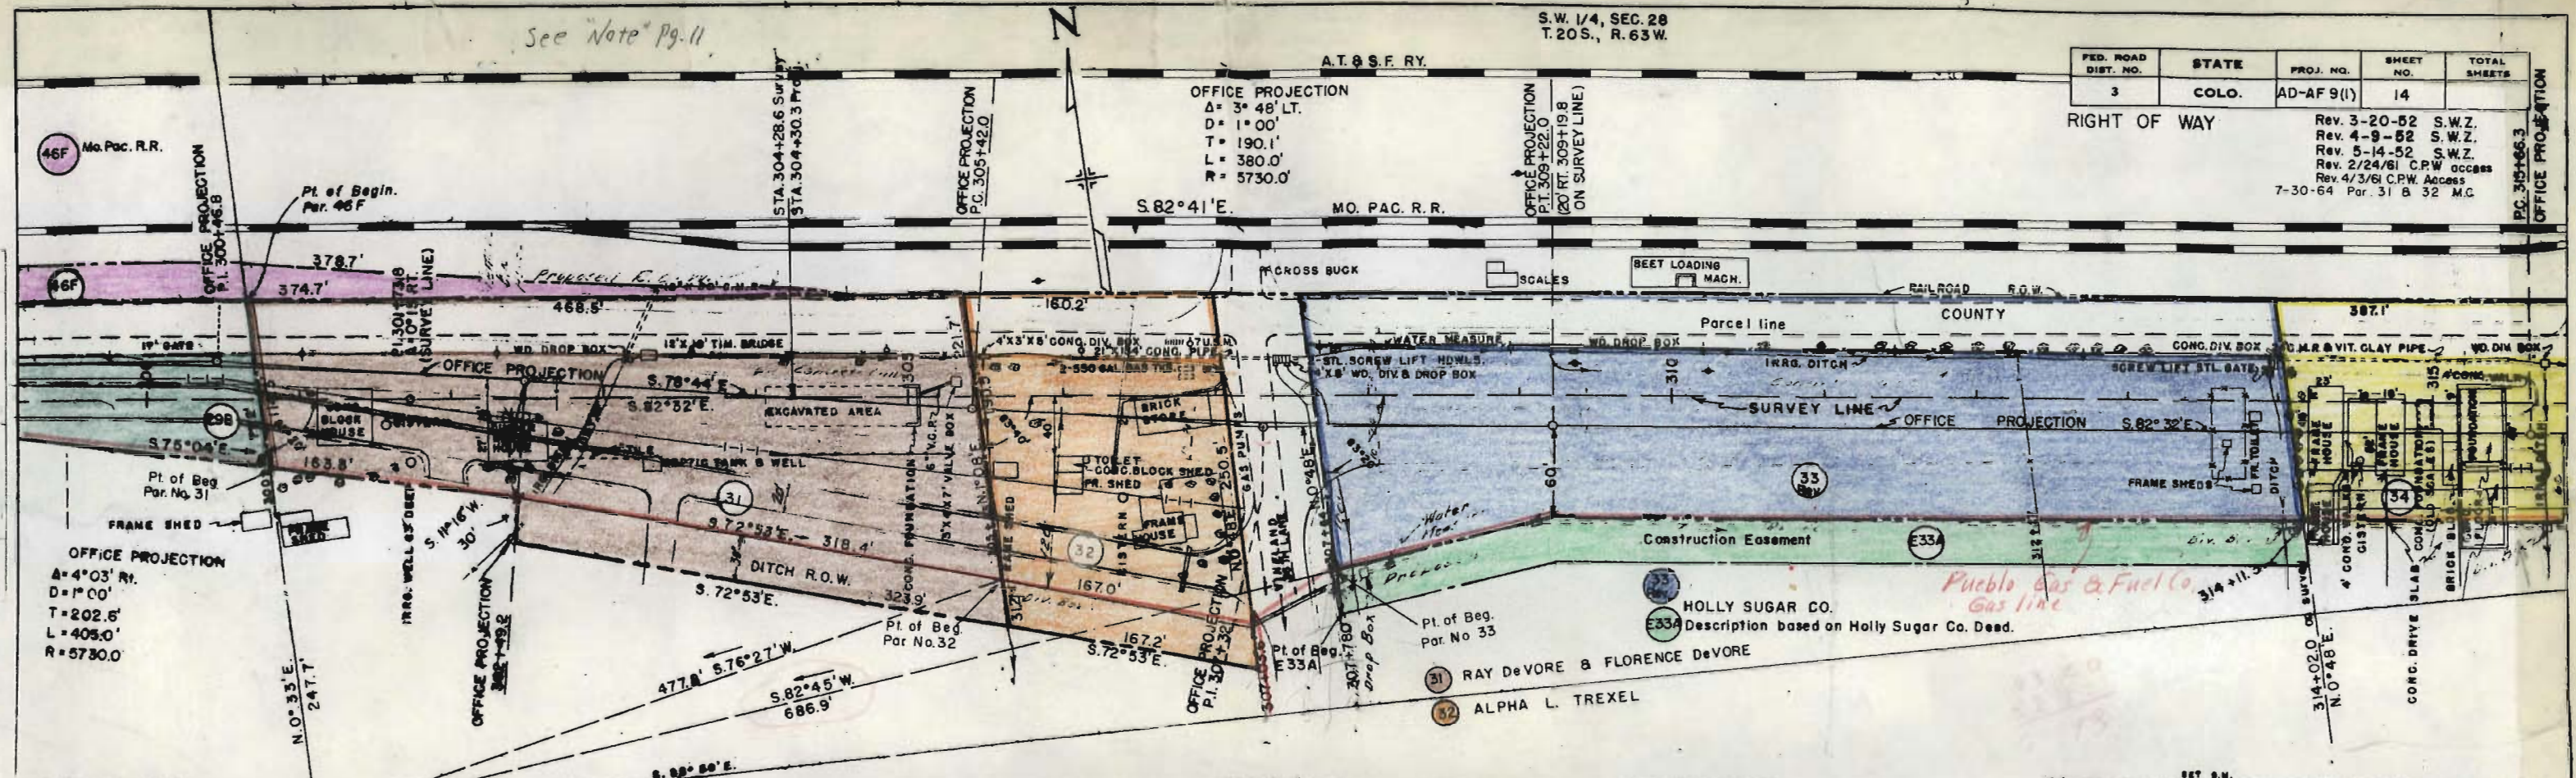

RIGHT OF WAY	Rev. 3-20-52 S.W.Z. Rev. 4-28-52 S.W.Z. Rev. 2/24/61 C.P.W. Access Rev. 4/3/61 C.P.W. Access
--------------	---

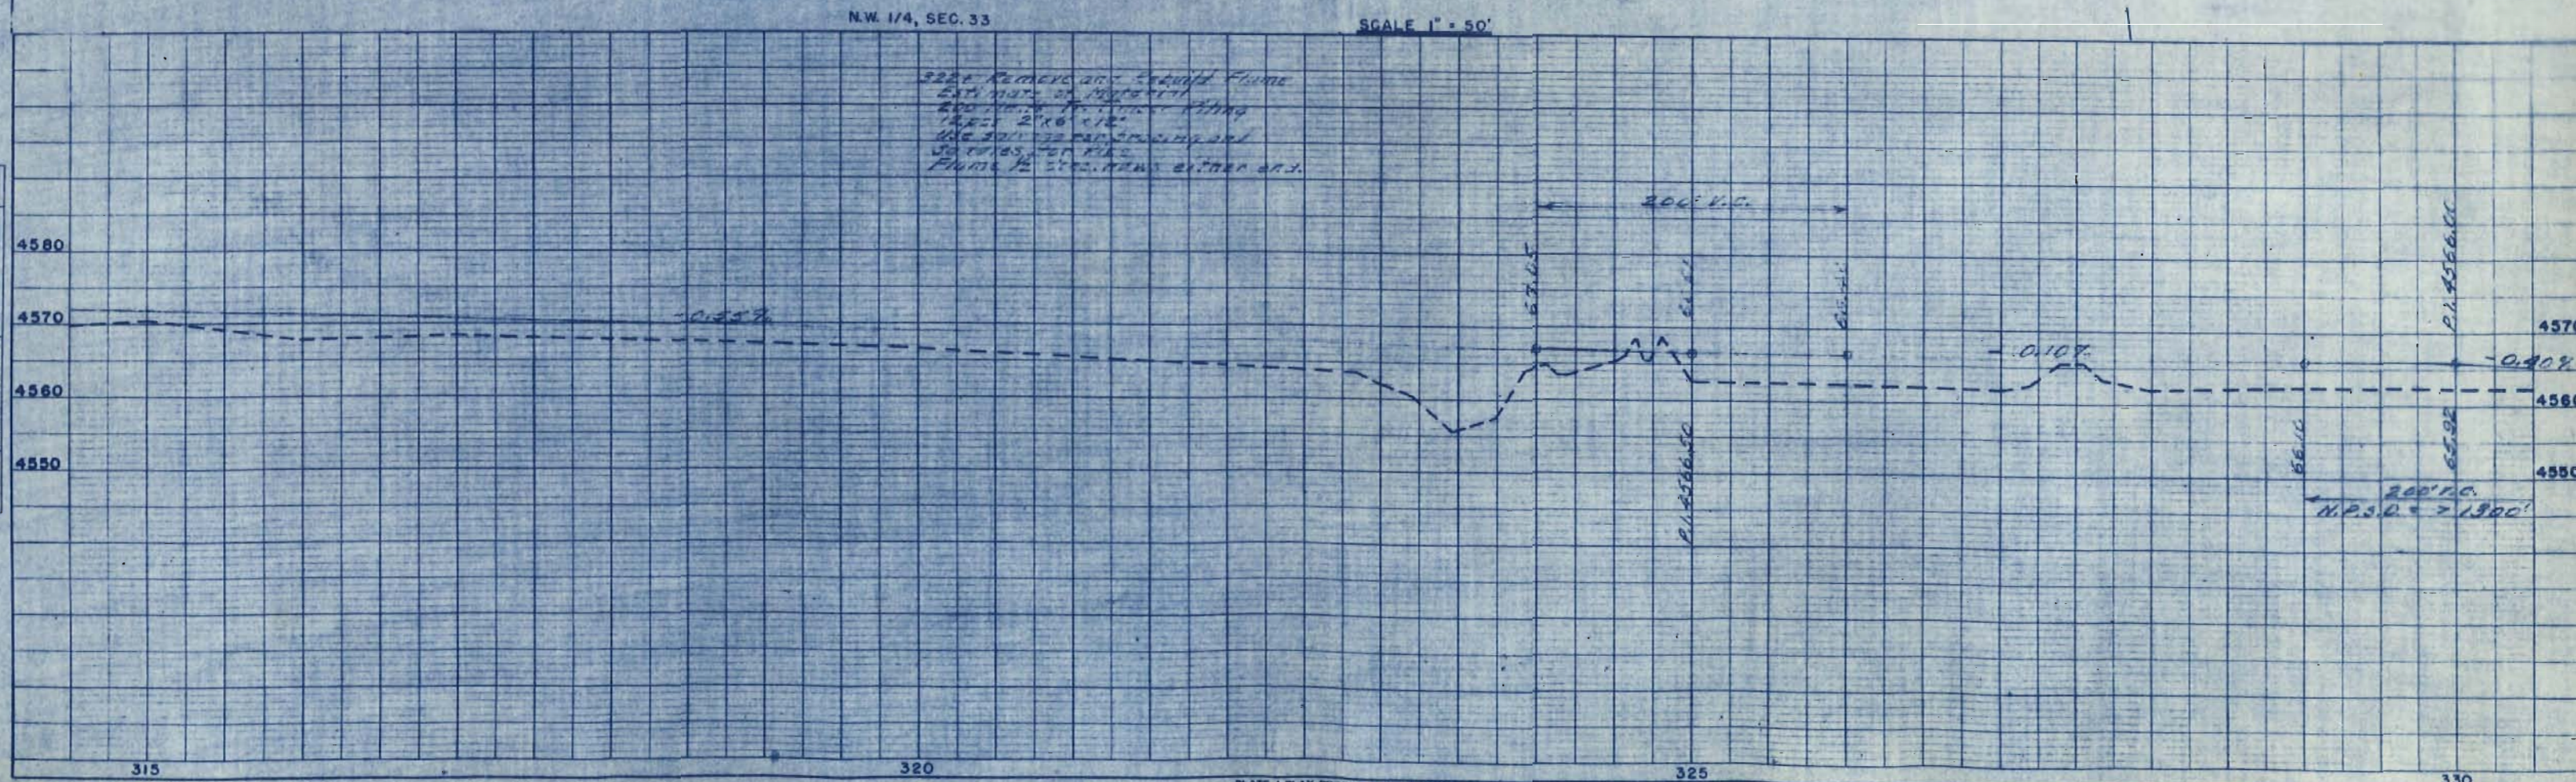

Rev 4/3/61 C.P.W. Access

FED. ROAD DIST. NO.	STATE	PROJ. NO.	SHEET NO.	TO SHEET
3	COLO.	AD-AF9 (I)	16	

RIGHT OF WAY S.W. 1/4, SEC. 27
Rev. 3-14-52 S.
Rev. 3-20-52 S.
Rev. 4-7-52 S.
Rev. 4-28-52 S.
Rev. 2/24/61 C.P.W.

588°22'E

N. 0°01' W.

28 27
33 34

S.E. 1/4, SEC. 28

N

46C 46D & 46E Mo. Pac. R.R.

338+40.3 West end R.R. Bridge
123.8' LT. E. R.R.

Interstate Gas Co.
Station

A.T. & S.F. RY.

MO. PAC. R.R.

S. 82°41'E

Pt. of Begin.
Poi. Nos. 37 Rev. 8.38 Rev

5391.9'

360

OFFICE PROJECTION

Survey Line

24" Concrete Siphon Pipe
To be installed in

37A 37 Rev 38 Rev
FRANK VAN GALDER & BLANCHE VAN GALDER 1/2
GEORGE CLARENCE VAN GALDER & FRANCES MARY VAN GALDER 1/2

SET B.M.
AT STA. 348+80 NAIL IN FENCE POST
ELEV. = 4580.88

N.E. 1/4, SEC. 33
T.20S., R.63W.

N.W. 1/4, SEC. 34

338+47.6

BRIDGE N° 563
3-11' SPAN TRES.

P.O.T. 341+00.8

1716.4'

1315.7'

1316.0'

442+80.0

Pt. of Begin.
Poi. 37A

58.0'

N. 7°22'E

17' X 24" Conc. Pipe

24" X 18" Conc. Pipe

12" X 18" Conc. Pipe

12" X 18" Conc. Pipe

Pt. 338+78.8
Δ = 0°06' LT. 338+84
12" X 16" Conc. Hdr. - 24" C.M.R.
Plum supported by 12"
Pile Bents

Pt. of Begin.
Par. 46D & 46E

216.4'

1288.5'

653.8'

1288.5'

653.8'

MARTIN LeVAR & ANTONIA LeVAR

Pueblo Gas & Fuel Co.
Gas line

FIELD CHECK BY: R.H.S.
3-12-75

PLAN
SURVEYED
PLOTTER
NOTE BOOK
DATE

PROFILE
SURVEYED
PLOTTER
NOTE BOOK
DATE

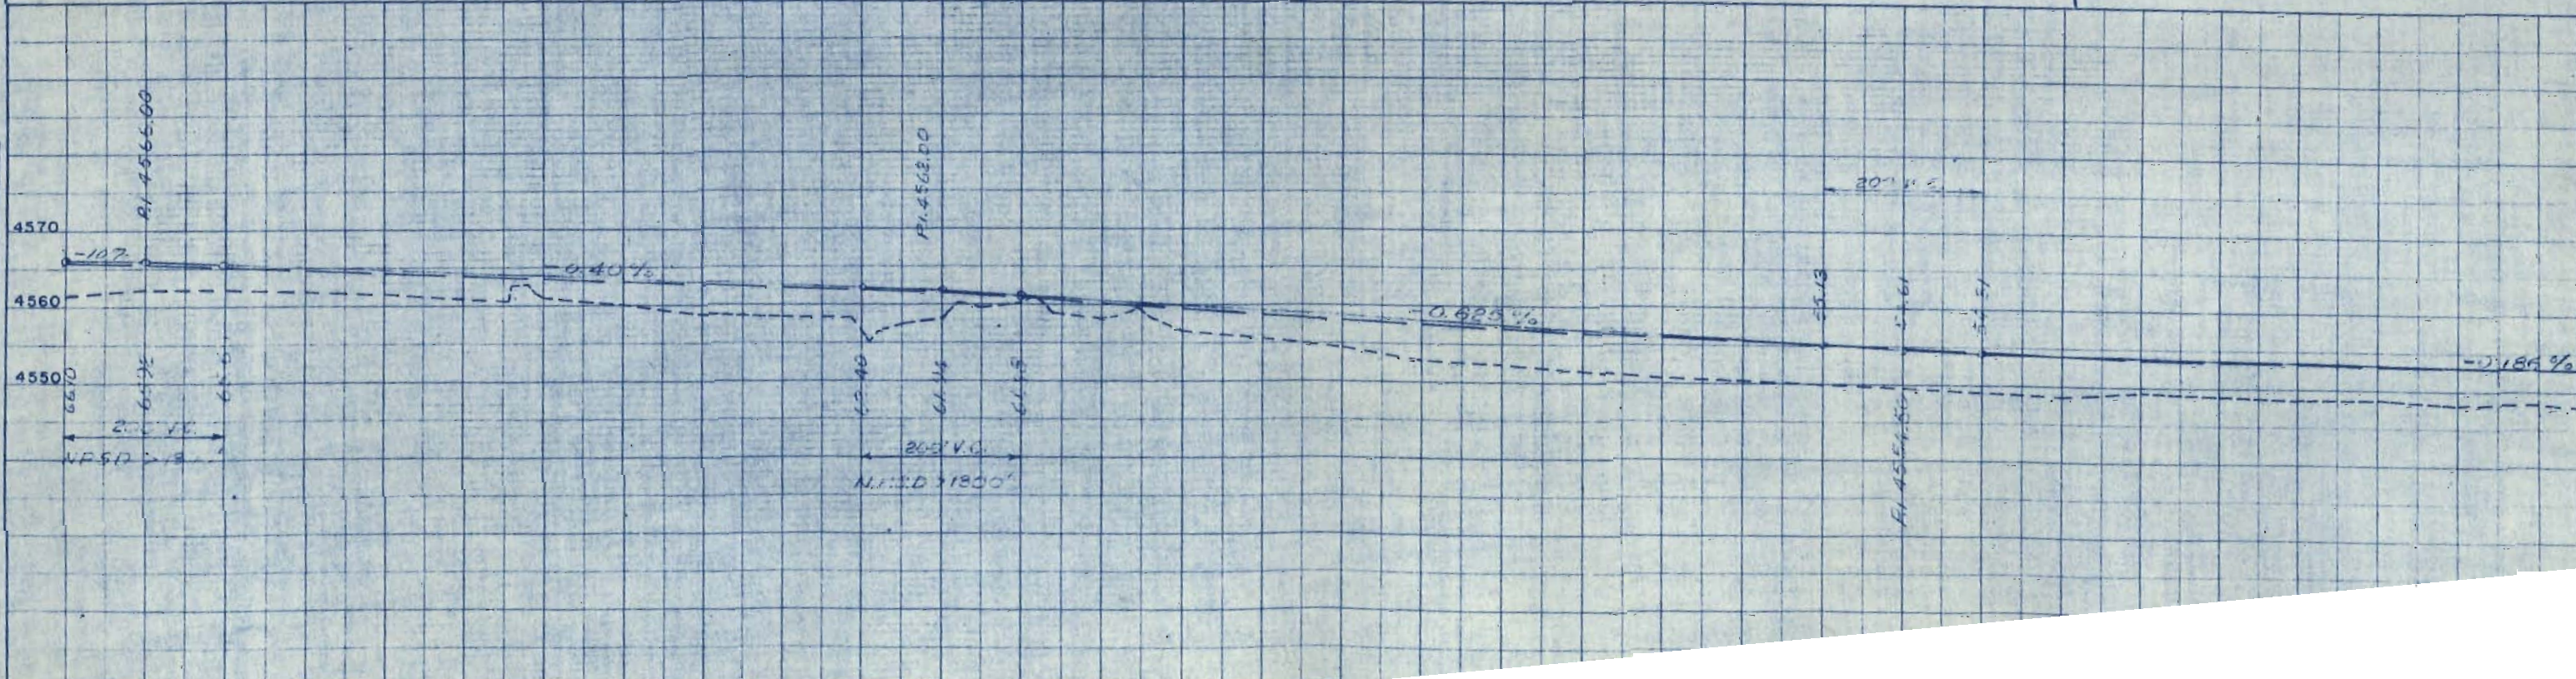


PLAN
DATE
BY
CHECKED
DATE
BY
NOTED
DATE
BY

PROFILE
DATE
BY
CHECKED
DATE
BY
NOTED
DATE
BY

FED. ROAD DIST. NO.	STATE	PROJ. NO.	SHEET NO.	TOTAL SHEETS
3	COLO.	AD-AF9(I)	17	

RIGHT OF WAY


Rev. 3-14-52 S.W.Z.
Rev. 3-20-52 S.W.Z.
Rev. 4-28-52 S.W.Z.
Rev. 2/24/61 C.P.W. Access
Rev. 4/3/61 C.P.W. Add 39th Lane

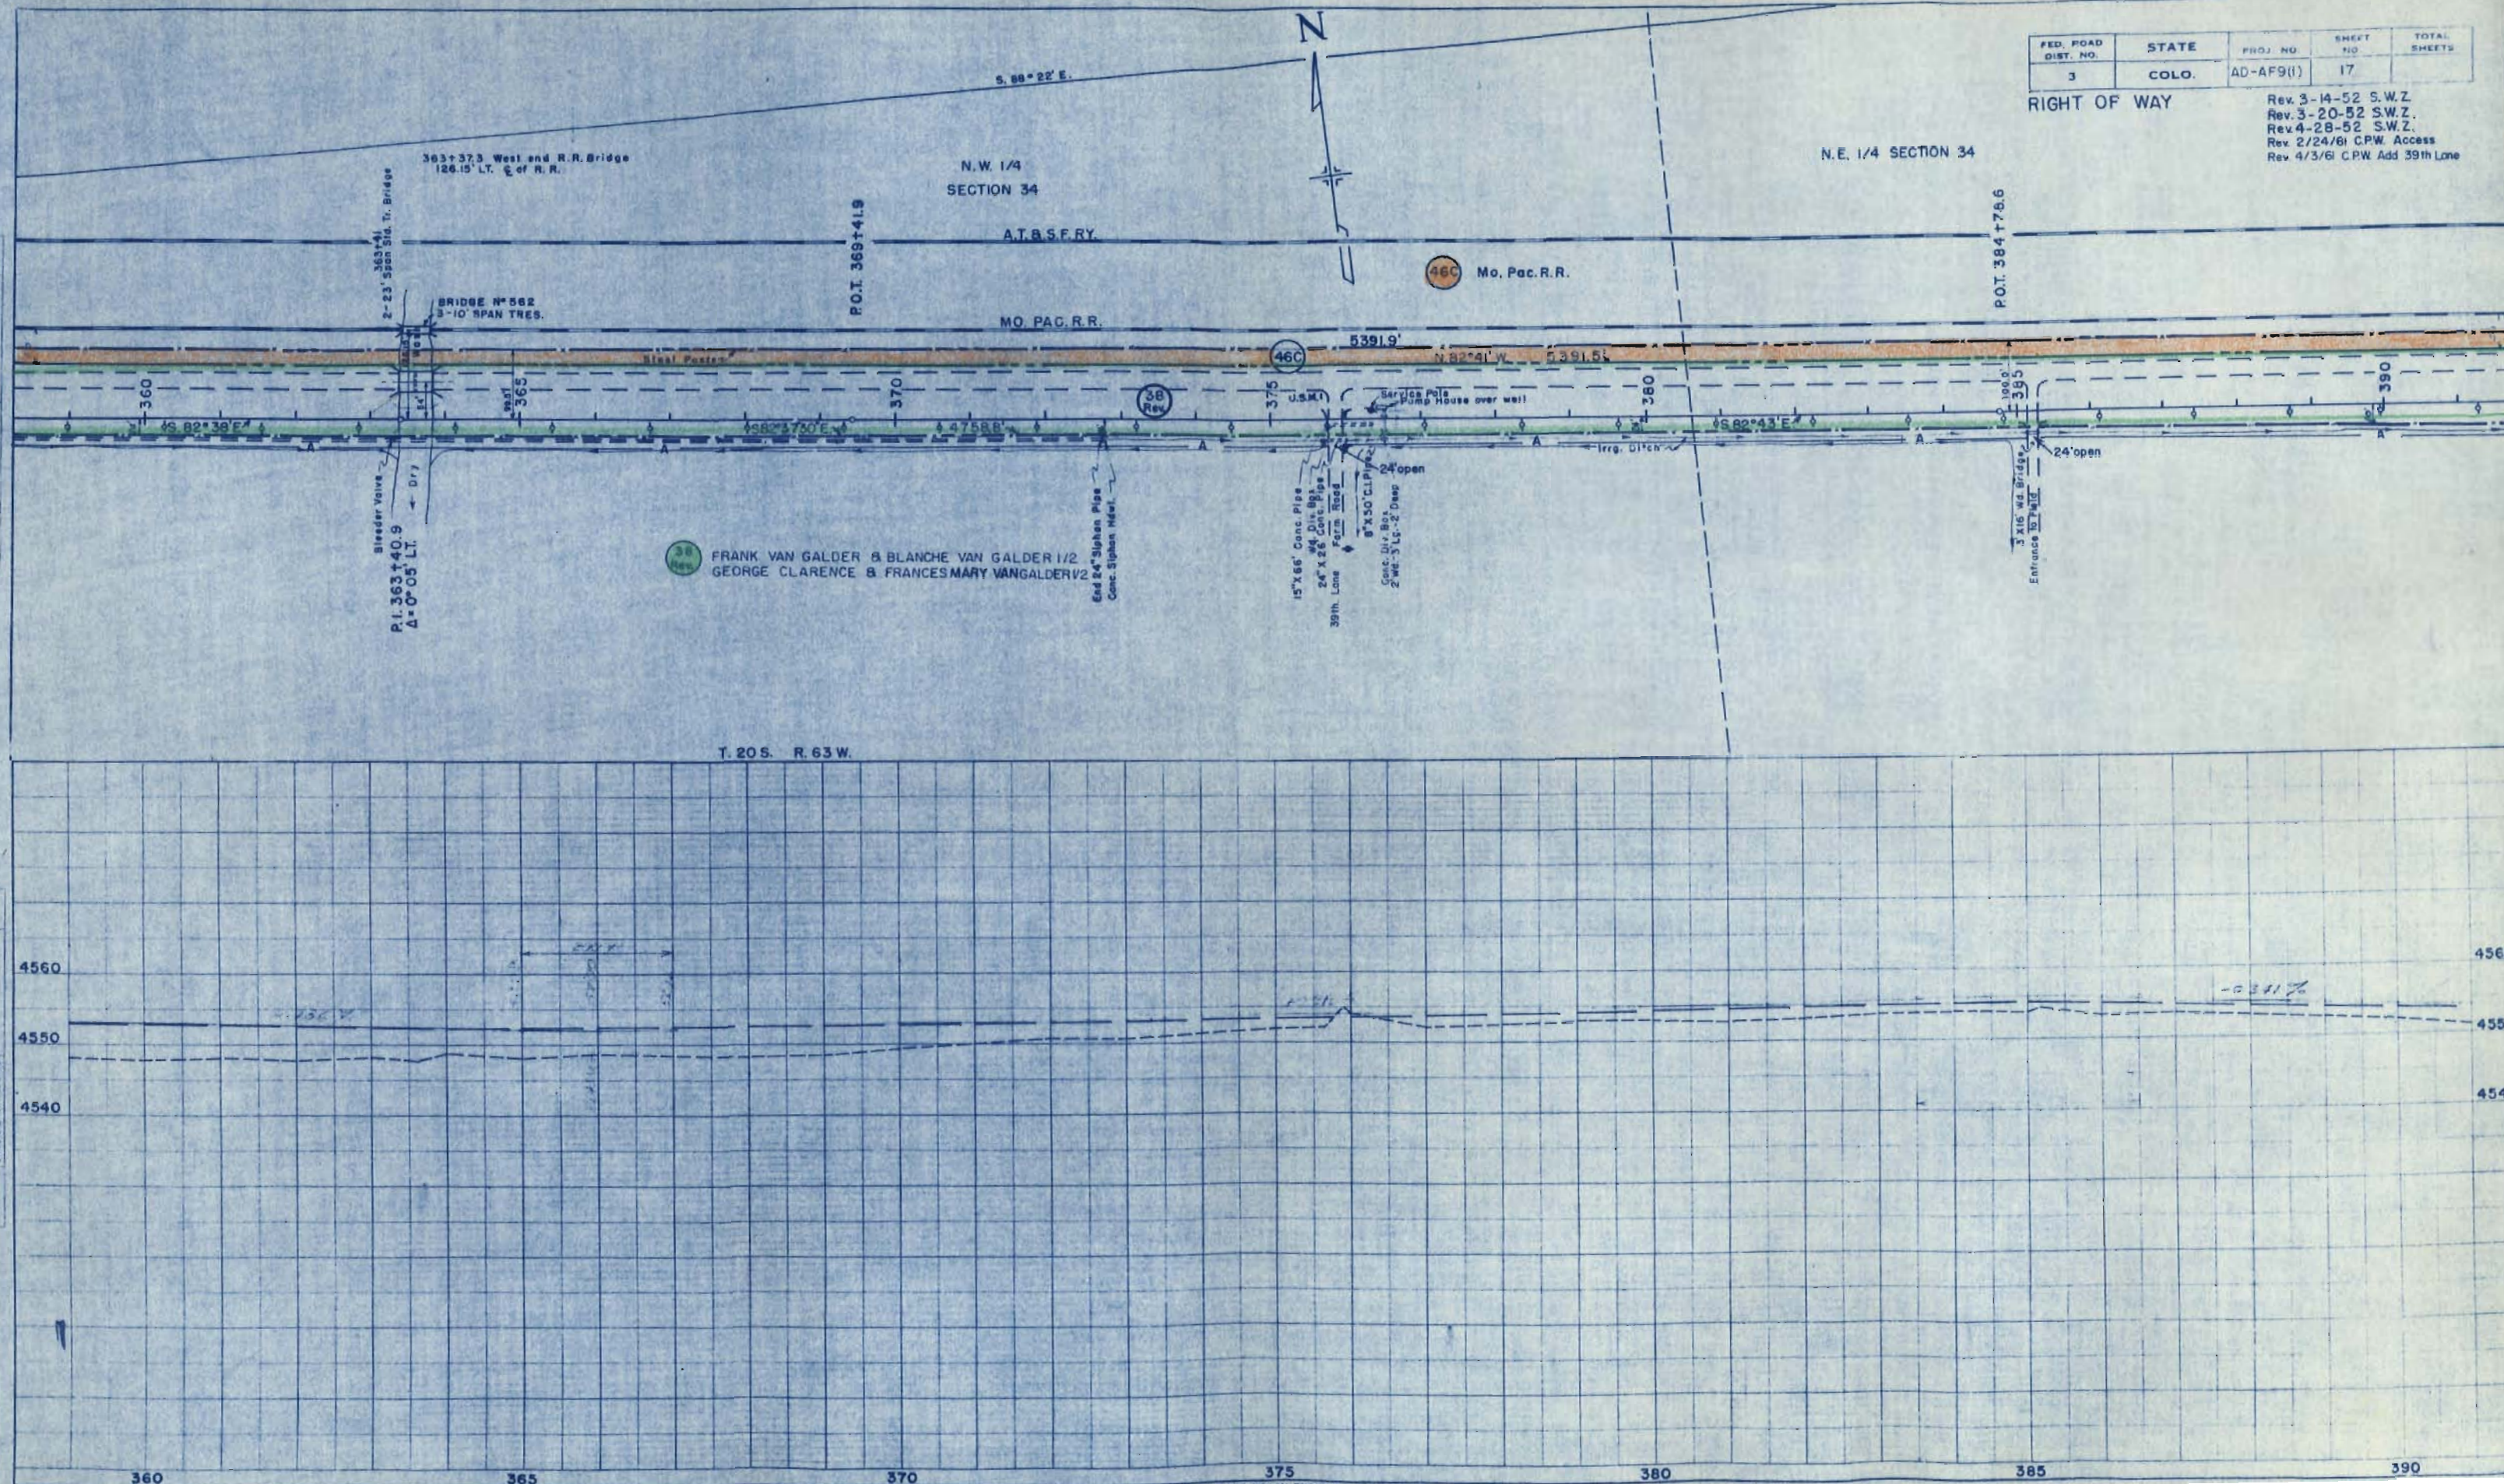

N. W. 1/4, SEG. 35


RIGHT OF WAY

Rev. 3-14-52 S.W.Z.
Rev. 3-20-52 S.W.Z.
Rev. 2/24/61 C.P.W. access
Rev. 4/3/61 C.P.W. Access

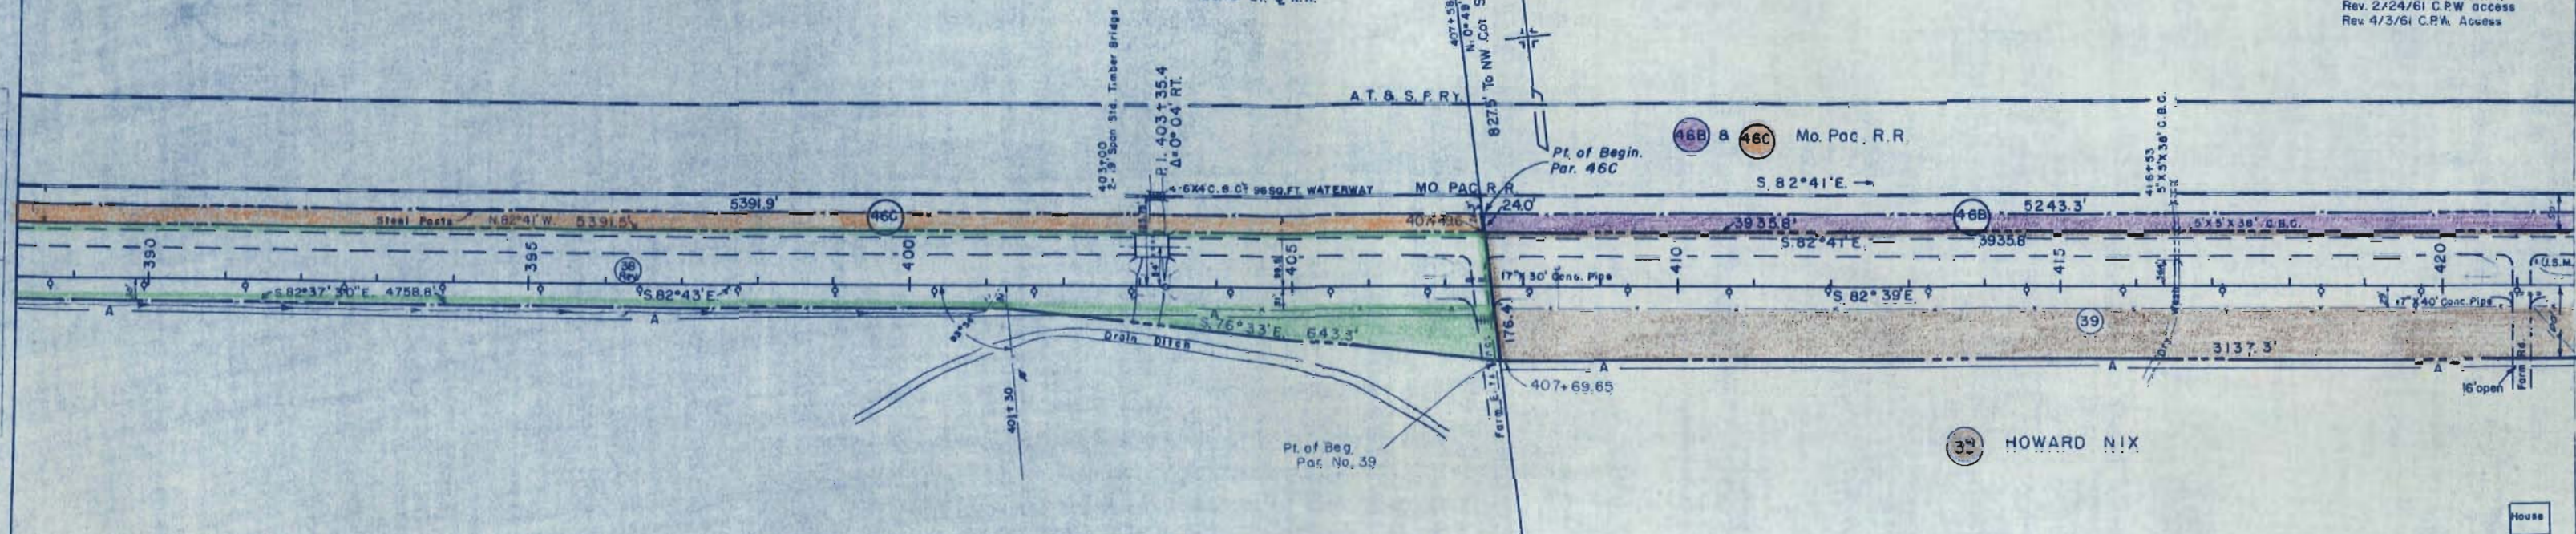

T. 20S., R. 63W.



SET S.M.
125° E. LY. STA. 407+55 S.W. COR. CONG. SIGNAL BASE MO. PAC.
ELEV. 4953.88

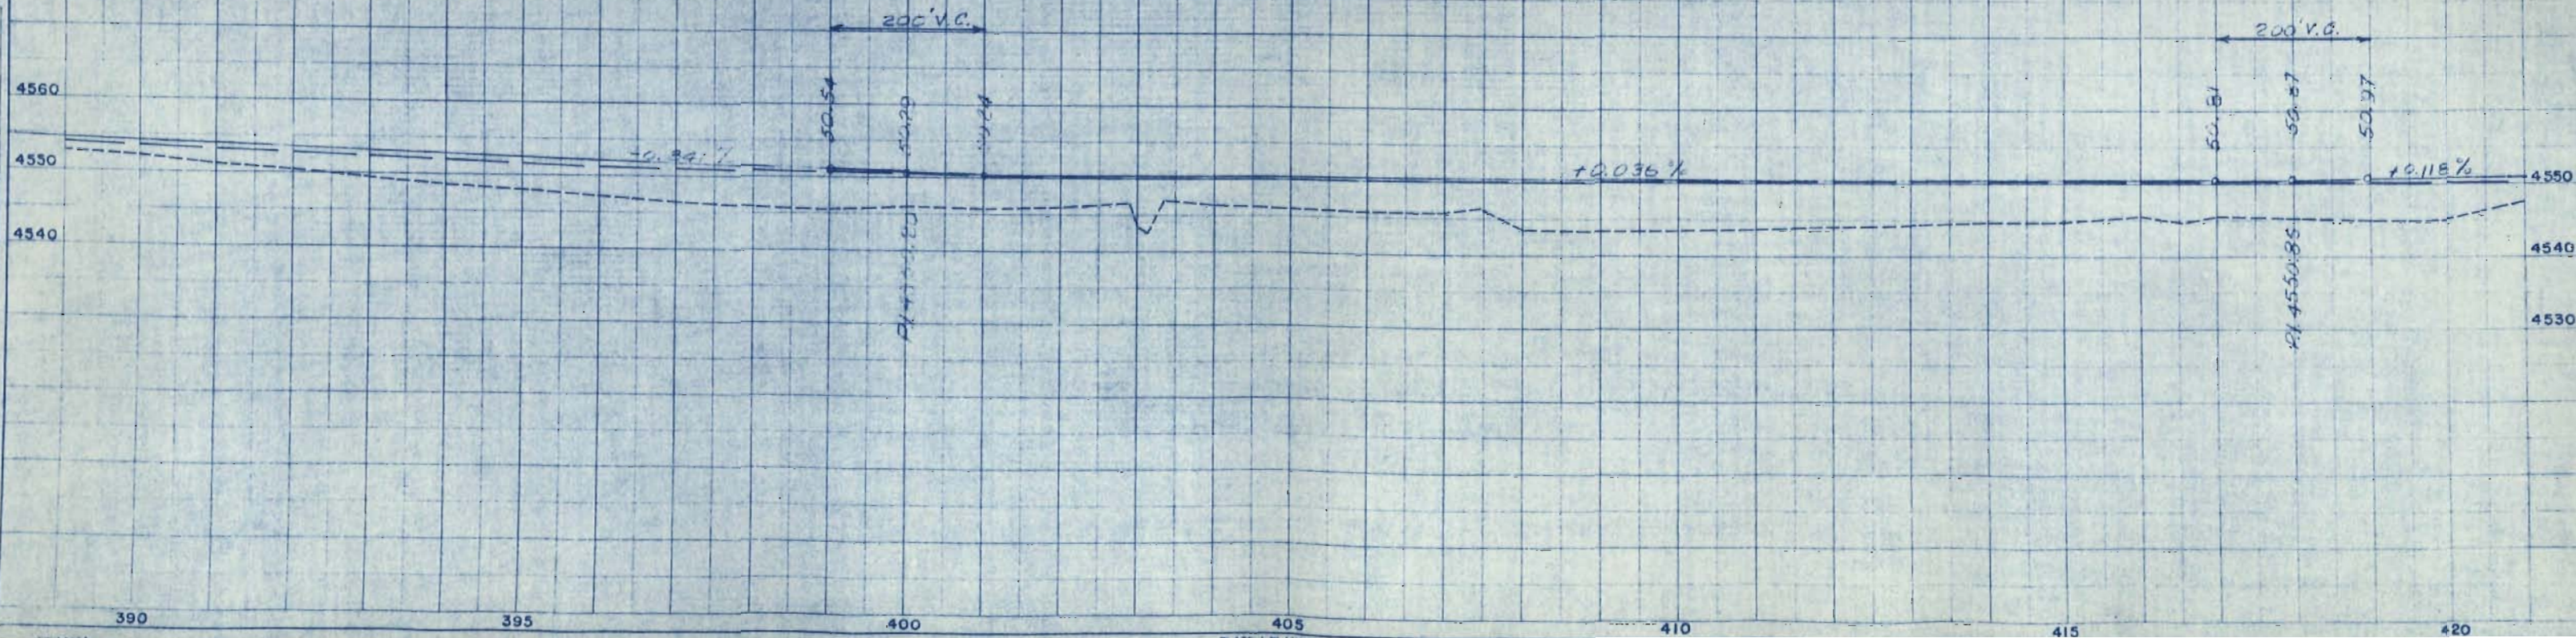

FED. ROAD DIST. NO.	STATE	PROJ. NO.	SHEET NO.	TOTAL SHEETS
3	COLO.	AD-AF 9(1)	20	

RIGHT OF WAY

Rev. 3-14-52 S.W.Z.
Rev. 3-20-52 S.W.Z.
Rev. 3-26-52 S.W.Z.
Rev. 5-1-52 S.W.Z.
Rev. 12-11-52 S.W.Z.
Rev. 2/24/61 C.P.W. Acc.
Rev. 4/3/61 C.P.W. Access

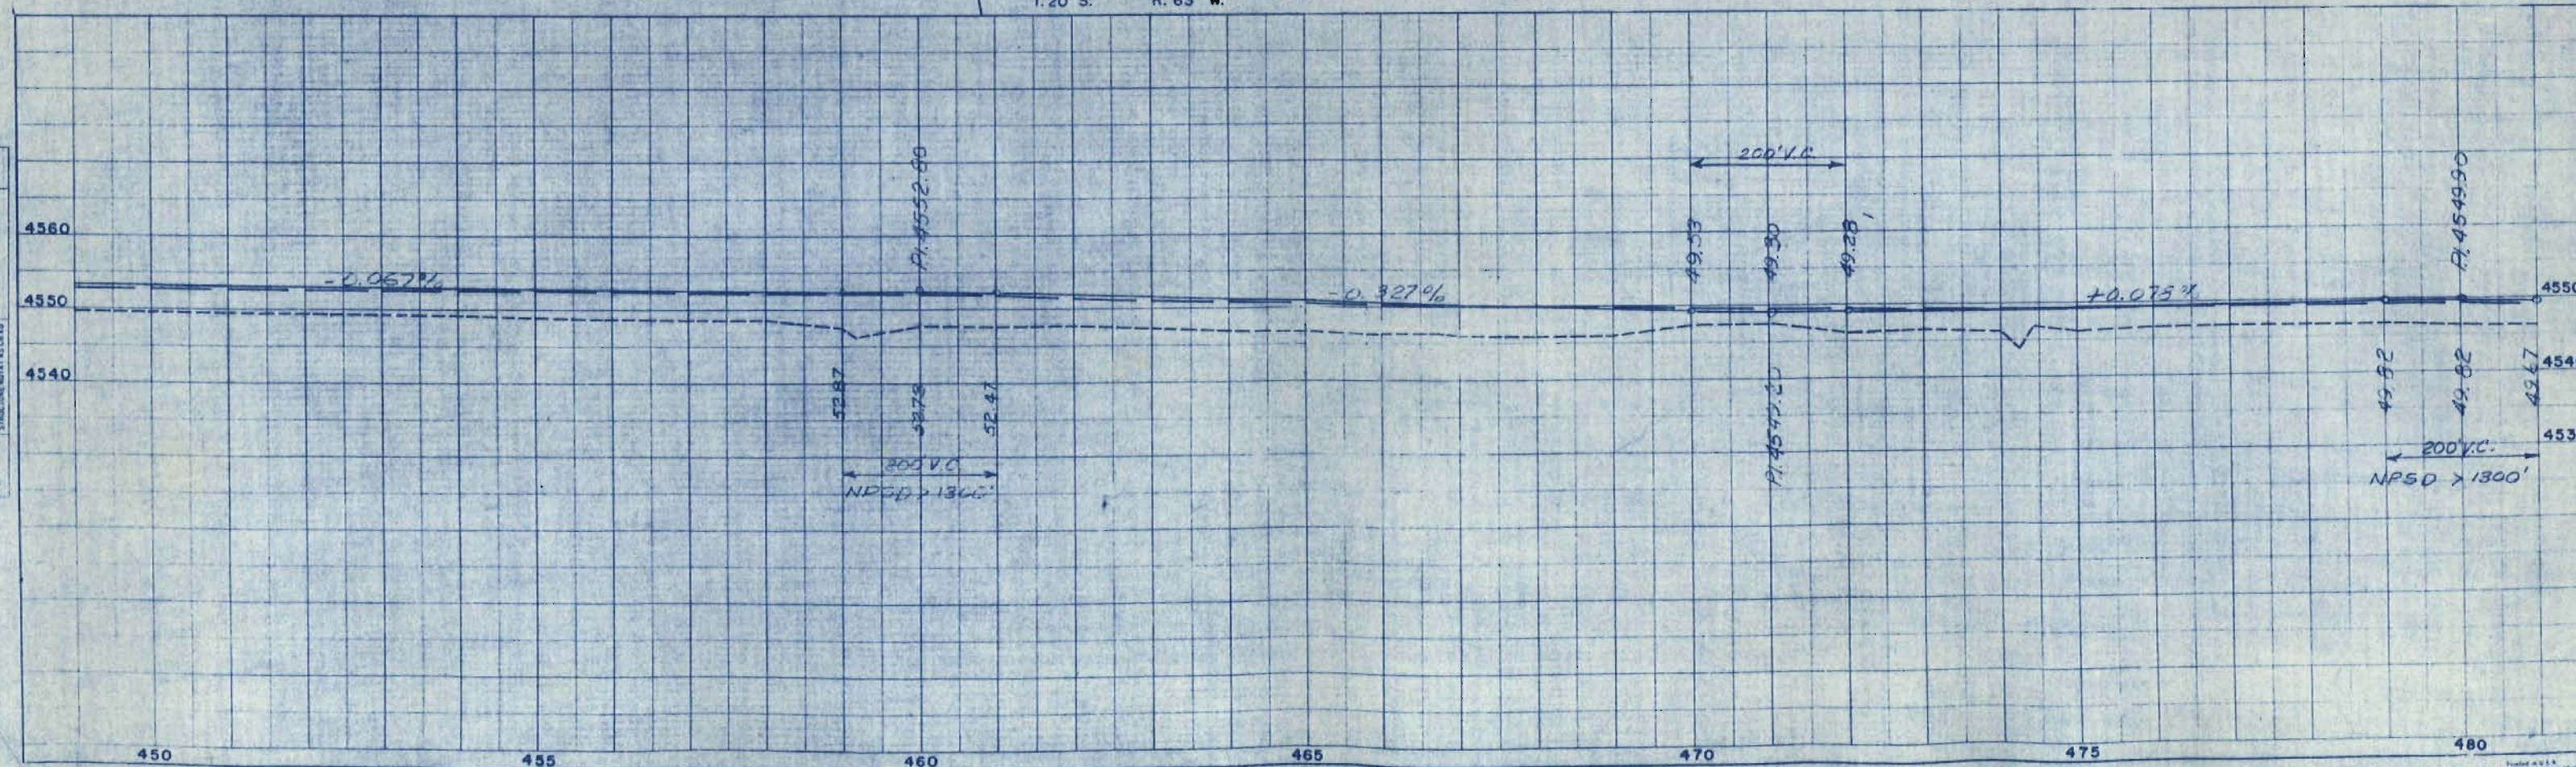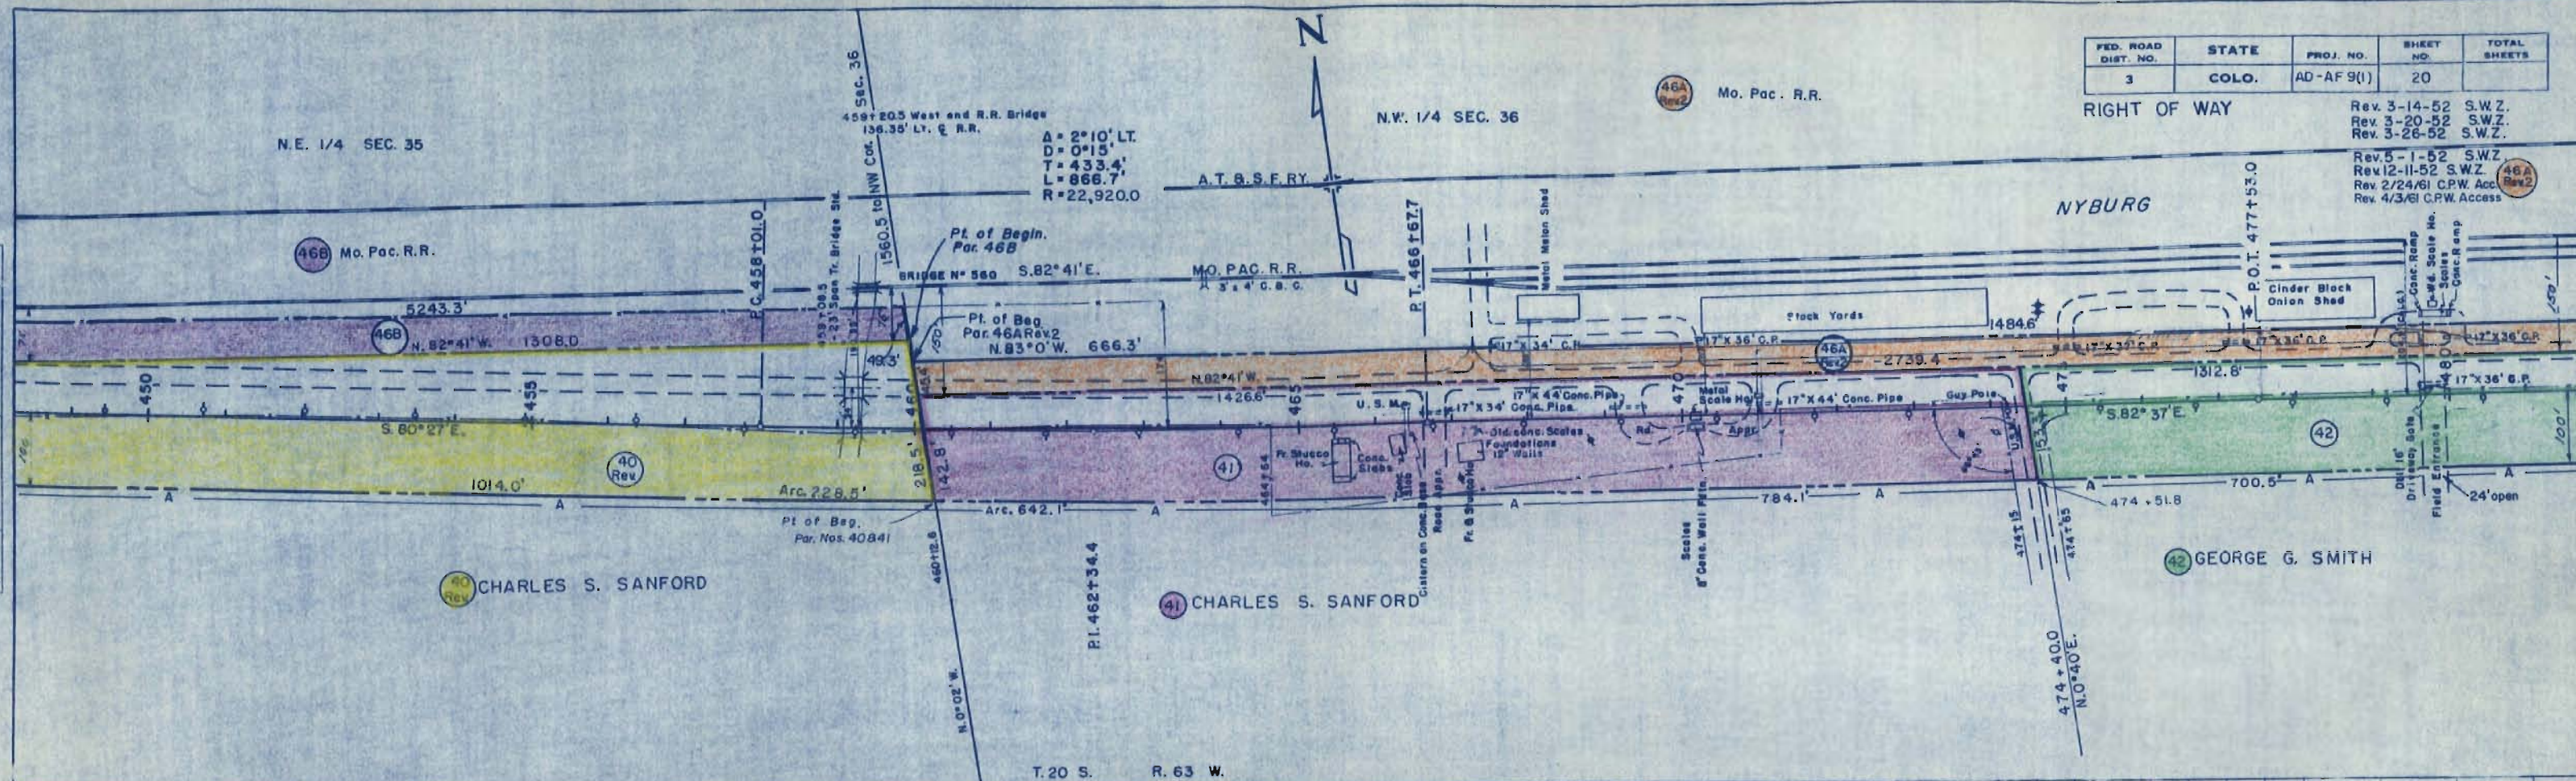


T. 20 S. R. 64 W.

FED. ROAD DIVISION NO.	DISTRICT	PROJ. NO.	SHEET NO.	TOTAL SHEETS
9	COLO.	AD-AF9 (1)	23	

RIGHT OF WAY


Rev. 4-28-52 S.W.Z.
Rev. 5-5-52 S.W.Z.

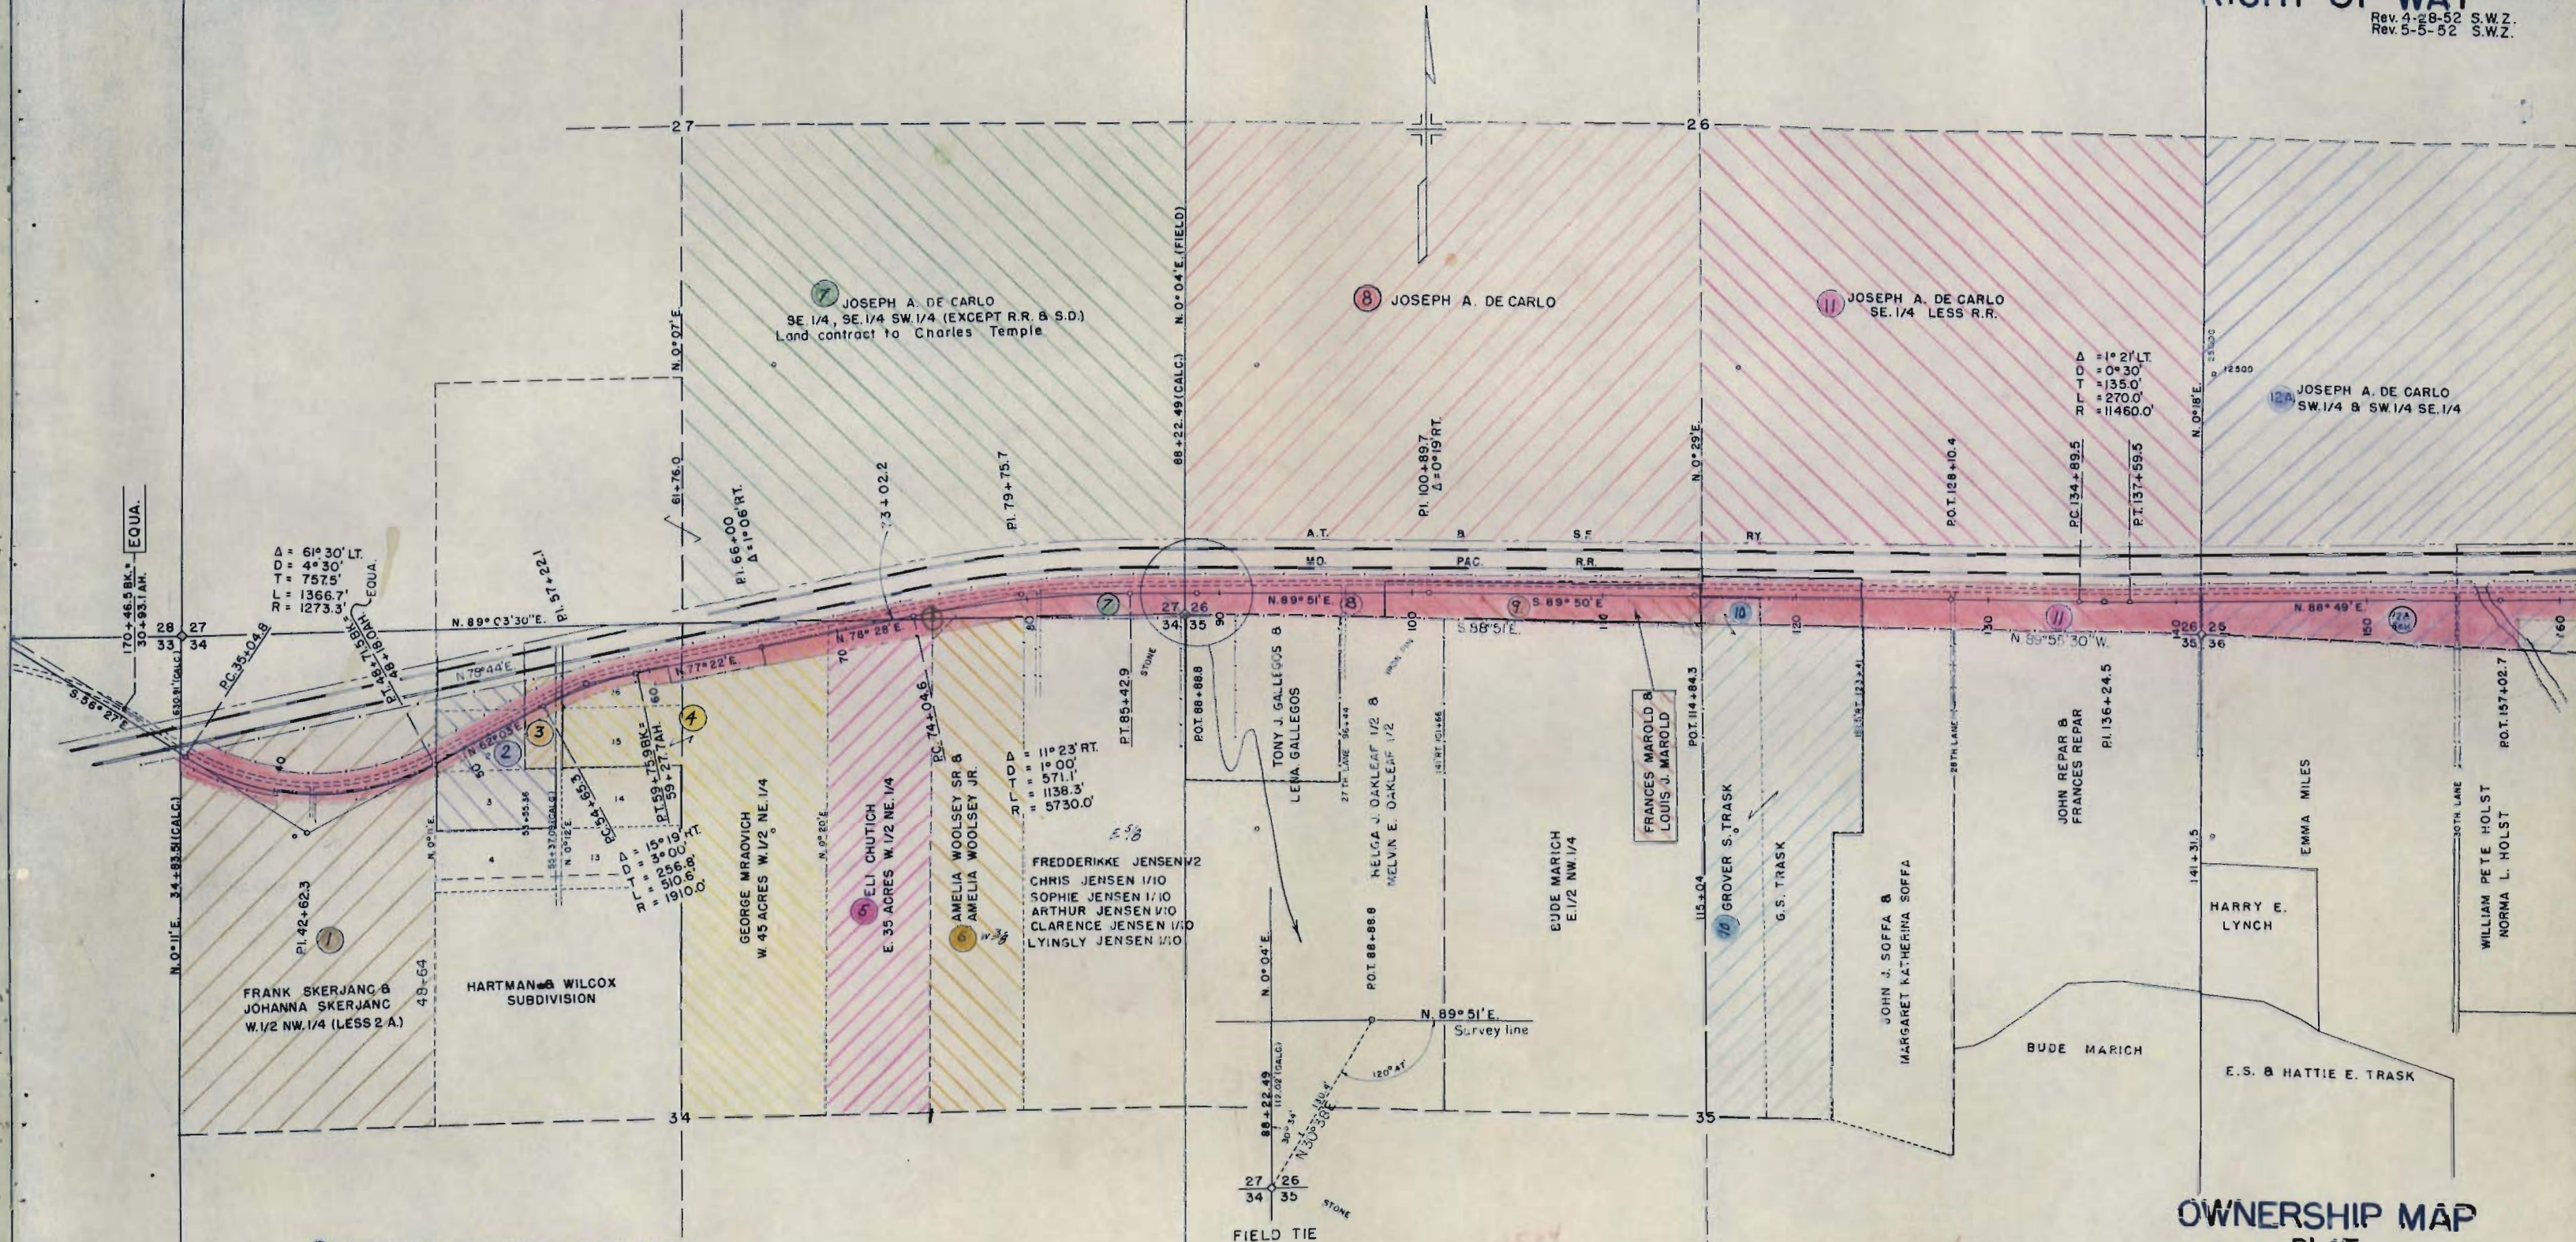

- ② E.H. PENN & CARRIE E. PENN—BLKS. 1, 2, 3 & 9
- ③ ANTON ZITNIK & URSULA ZITNIK—BLKS. 10 & 12 & E. 160' BLKS. 1 & 2
- ④ GEORGE MRAOVICH—BLKS. 15 & 16

OWNERSHIP MAP PLAT

OF PART OF
T. 20 S. R. 62, 63 & 64 S. 6TH. PM.
SHOWING CLAIMANTS WITH REGARDS TO RIGHT
OF WAY FOR PROJECT

 


SCALE IN FEET
SCALE 1" = 400'
JAN. 1952

T. 20 S. R. 64 W.

FED. ROAD DIVISION NO.	DISTRICT	PROJ. NO.	SHEET NO.	TOTAL SHEETS
9	COLO.	AD-AF 9 (1)	24	

RIGHT OF WAY

Rev. 3-13-52 S.W.Z.
Rev. 4-28-52 S.W.Z.
Rev. 11-12-52 H.S.K.

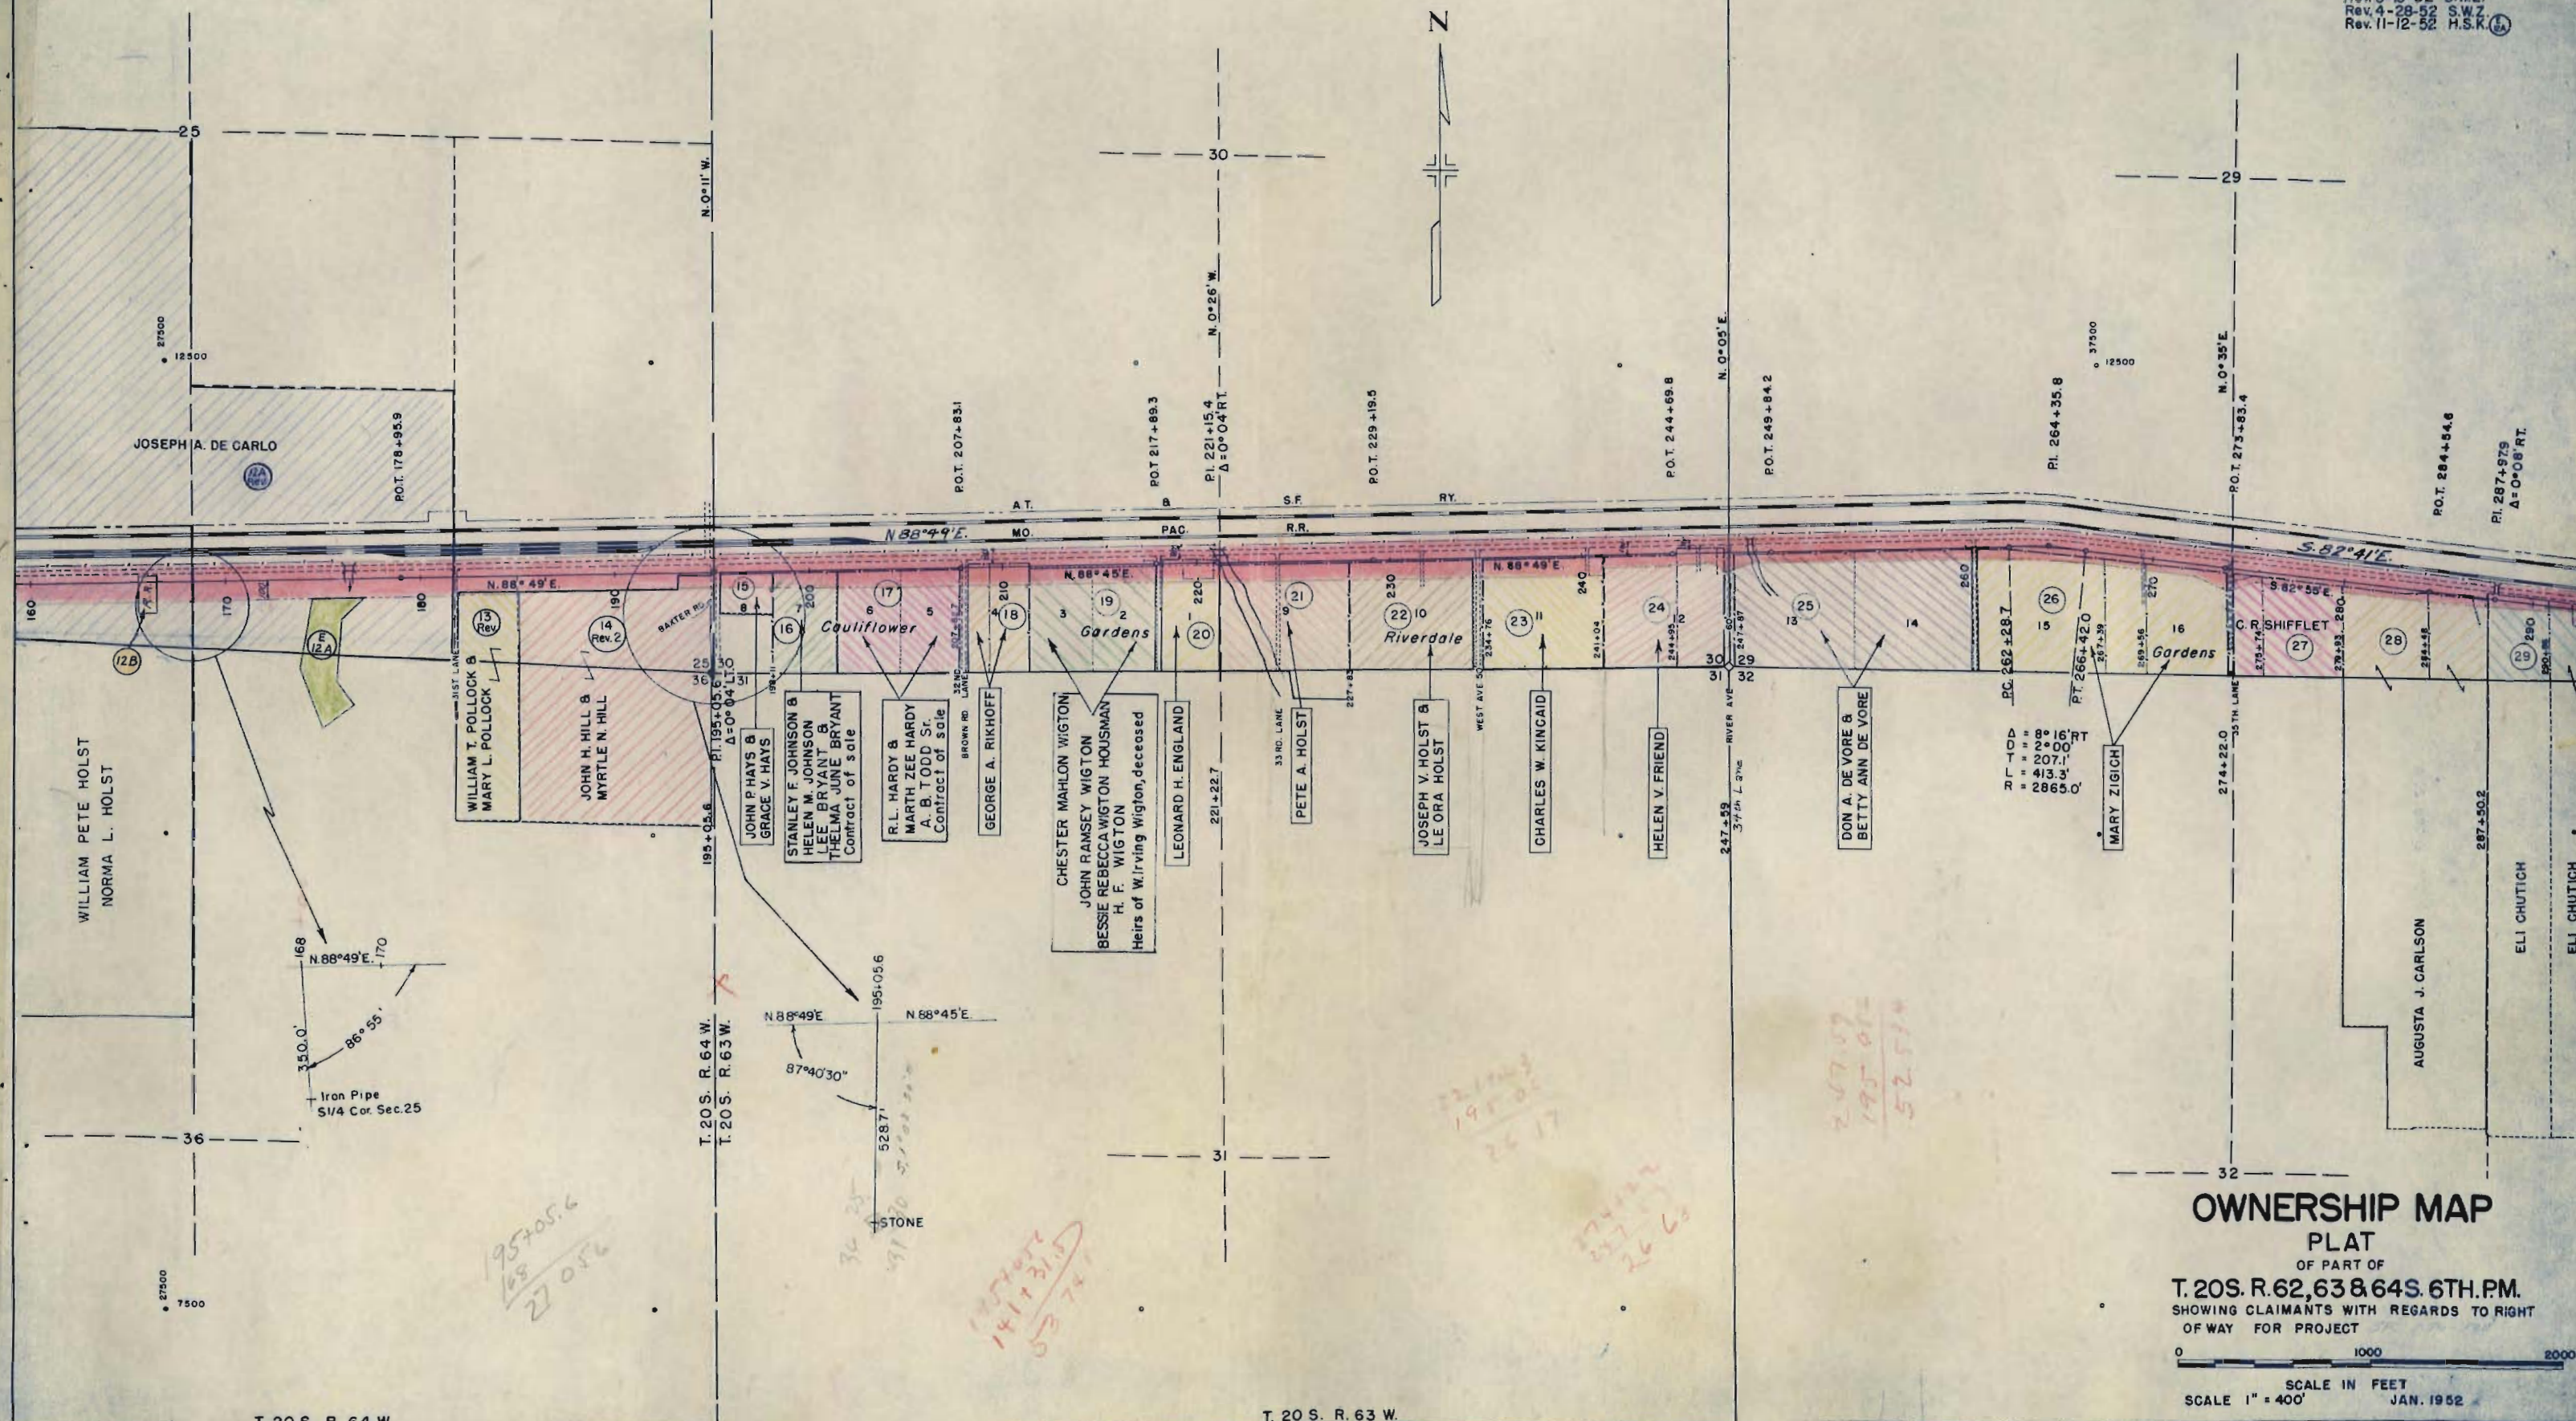

OWNERSHIP MAP PLAT

OF PART OF
T. 20 S. R. 62, 63 & 64 S. 6TH. PM.
SHOWING CLAIMANTS WITH REGARDS TO RIGHT OF WAY FOR PROJECT




FED. ROAD DIVISION NO.	DISTRICT	PROJ. NO.	SHEET NO.
9	COLO.	AD-AF 9 (1)	25

RIGHT OF WAY
 Rev. 4-28-52 S.W.
 Rev. 5-5-52 S.W.



PUEBLO COUNTY RURAL SCHOOL
 DISTRICT - NO. 70

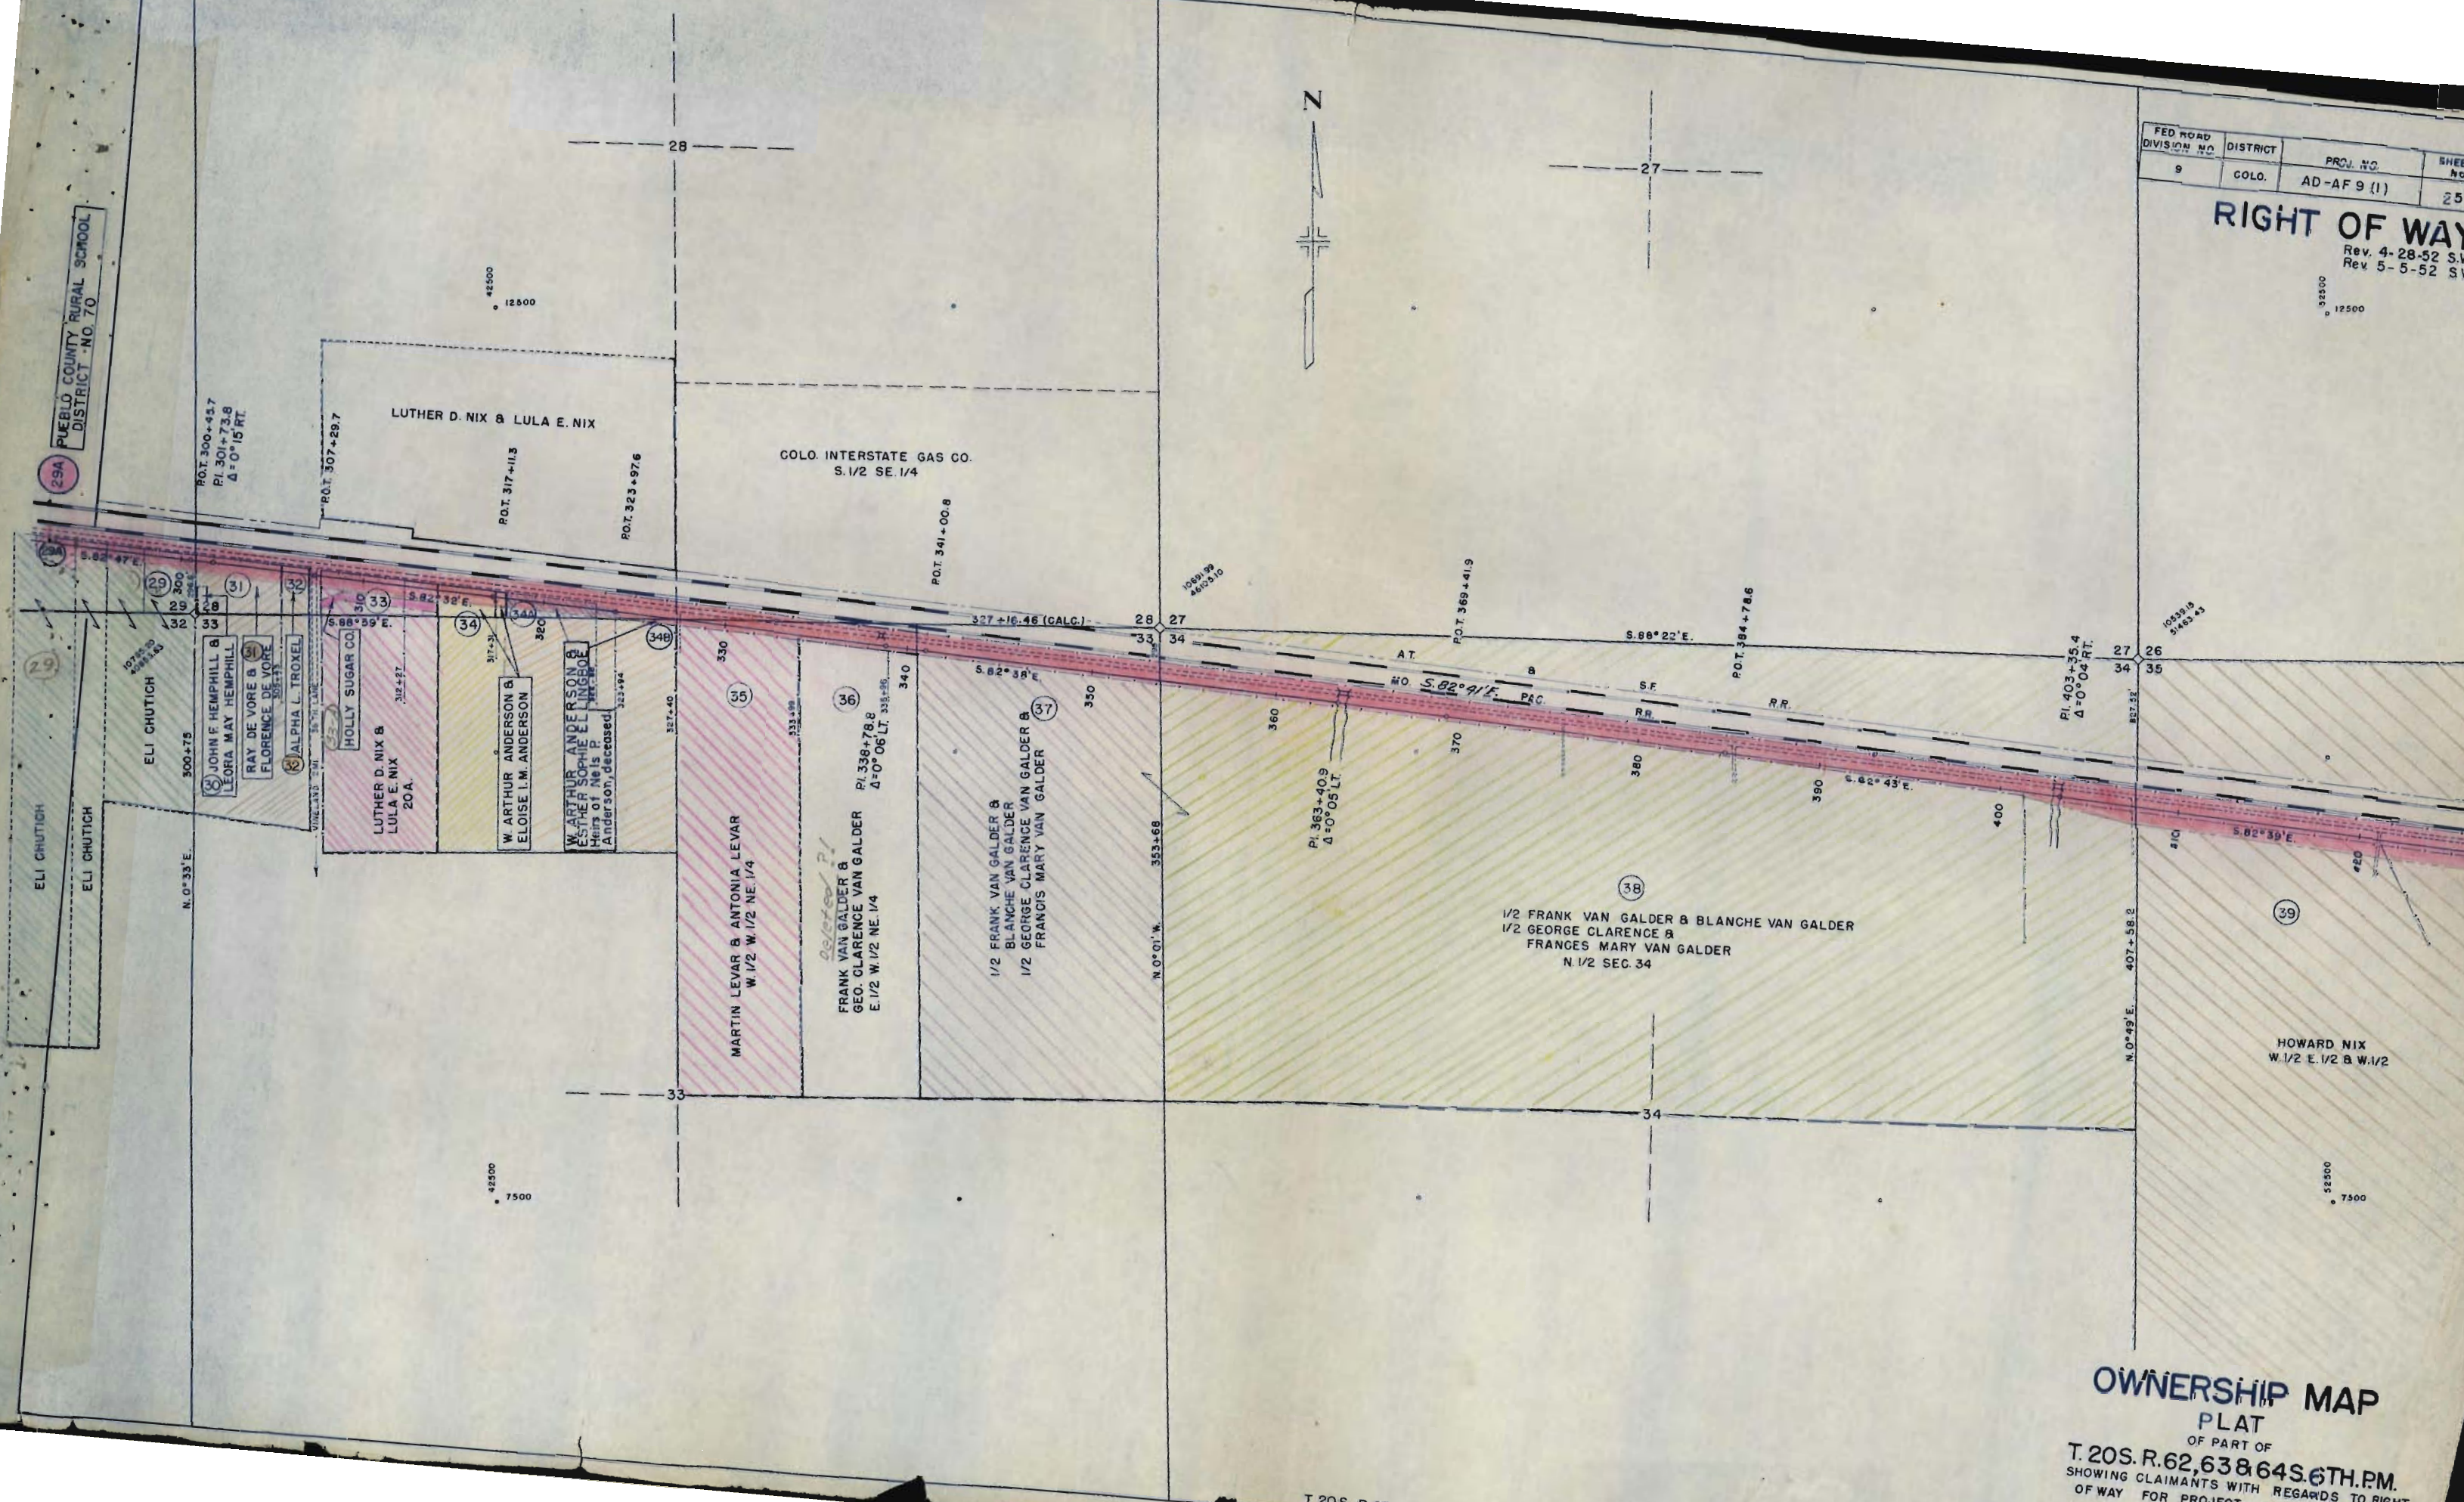

OWNERSHIP MAP
PLAT
 OF PART OF
 T. 20S. R. 62, 63 & 64S. 6TH. PM.
 SHOWING CLAIMANTS WITH REGARDS TO RIGHT
 OF WAY FOR PROJECT

T. 20S. R. 63 W.

S. R. 63

T. 20S. R. 62W.

FED. ROAD DIVISION NO.	DISTRICT	PROJ. NO.	SHEET NO.	TOTAL SHEETS
9	COLO.	AD-AF 9 (1)	26	

RIGHT OF WAY

Rev. 4-28-52 S.W.Z.
Rev. 5-5-52 S.W.Z.

