

INDEX OF SHEETS

- SHEET NO. 1 TITLE SHEET
- 2 TABULATION OF PROPERTIES
- 3-9 PLAN AND PROFILE SHEETS
- SHOWING RIGHT OF WAY
- 10 OWNERSHIP MAP

COLORADO DEPARTMENT OF HIGHWAYS

PLAN AND PROFILE OF PROPOSED FEDERAL AID PROJECT NO. AF020-1 (5) STATE HIGHWAY NO. 145 MONTROSE COUNTY

SCALES OF ORIGINAL DRAWINGS
 ON PLAN 1" = 100 FT.
 ON PROFILE 1" = 10 FT. VERT. 1" = 100 FT. HORZ.
 GRADE LINE (IN PROFILE) IS NOT TO SCALE
 CROSS LENGTH OF PROJECT 37,689.4 M. FT. 7,138
 NET LENGTH OF PROJECT 26,289.4 M. FT. 5,142

RIGHT OF WAY

RIGHT OF WAY

AF020-1(5)


CONVENTIONAL LEGEND

CENTERLINE
 RIGHT-OF-WAY LINE
 TYPICAL CROSS SECTION
 ELEVATION
 ELECTRIC WIRE FENCE
 E E E E
 ELEVATION
 ELEVATION

NOTE: Refer to Project AF020-1(4) for Right of Way
 Sta. 735+00 to Sta. 835+00 and
 Sta. 942+00 to Sta. 948+00

FILE COPY-55 NOT
REMOVE FROM OFFICE

FILE COPY-55 NOT
REMOVE FROM OFFICE

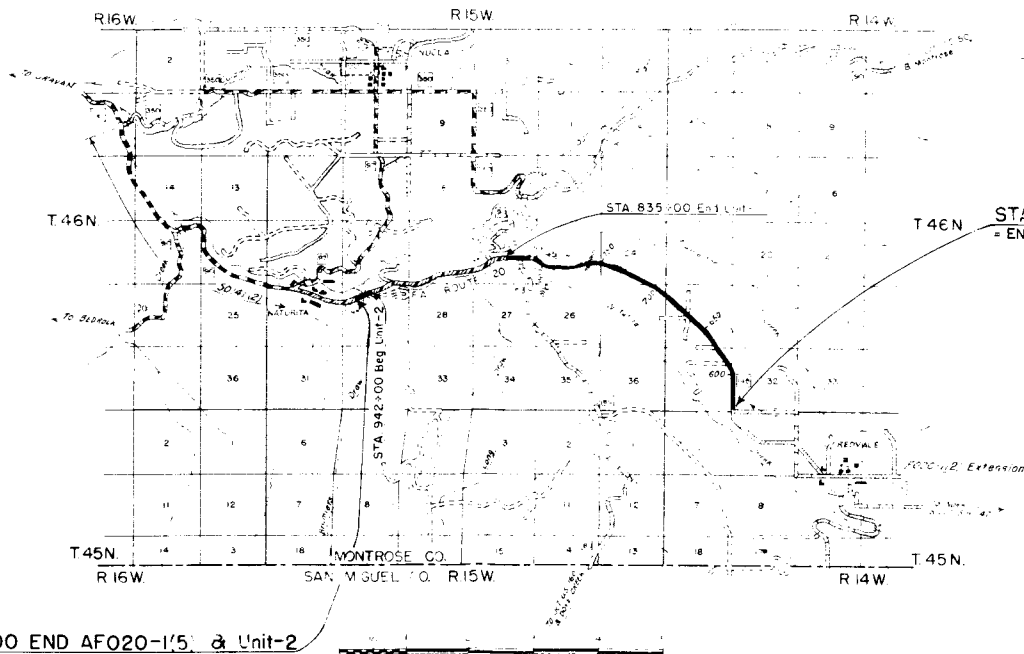

STA. 948+00 END AF020-1(5) & Unit-2
 = STA 948+00 AF020-1(4)

STA 571+00 BEGIN AF020-1(5) & Unit-1
 = END AF020-1(5) Extension

R.O.W. TABULATION OF PROPERTIES IN . MONTROSE COUNTY S.H.No.145 PROJ. AF020-1(5)

FED. ROAD DIST NO	STATE	PROJ. NO.	SHEET NO.	TOTAL SHEETS
3	COLO.	AF020-1(5)	2	

RIGHT OF WAY


[illegible]

FED. ROAD DIST. NO.	STATE	PROJ. NO.	SHEET NO.	TOTAL SHEETS
3	COLO.	AF020-1(5)	3	



Profile view showing elevation (feet) on the vertical axis (620 to 630) and stationing on the horizontal axis (570 to 595). The profile includes a proposed grade line (dashed) and an existing ground line (solid). Key features include:

- Grade 1.35% at station 570.
- Grade 2.6% between stations 572 and 578.
- Grade 0.95% from station 580 to 595.
- Vertical curve data: 200' VC, 400' VC, NICK > 1500.
- Proposed drainage structures: No. 1, No. 2, and No. 3.

RIGHT OF WAY

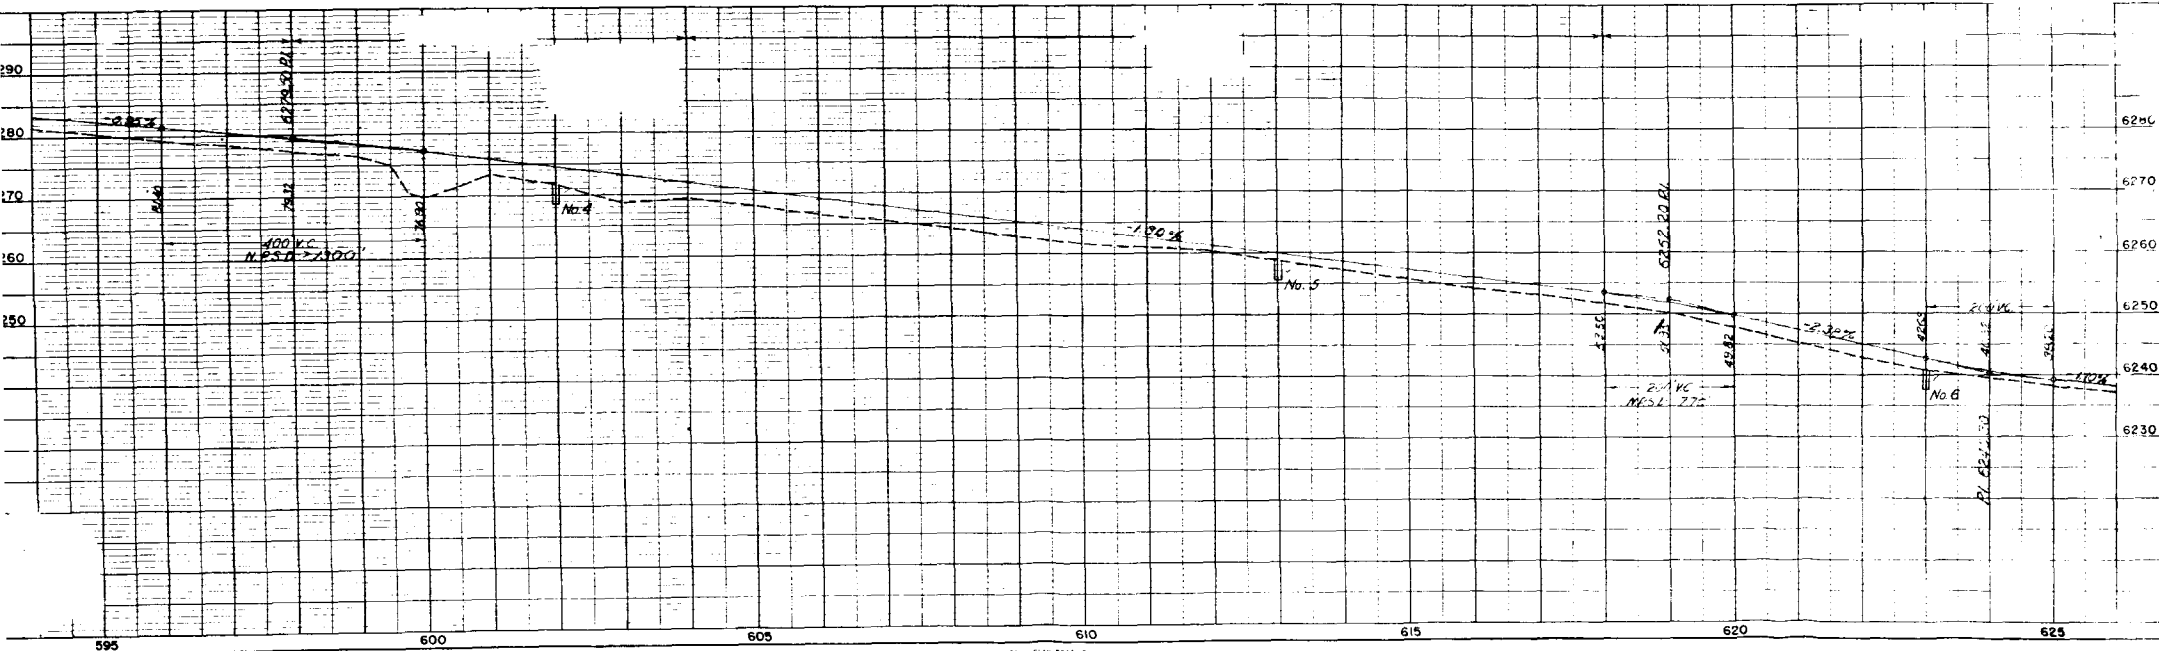

A diagram showing a magnetic field line. It is a straight line with an arrow pointing towards the right, labeled with a bold 'N'. In the middle of the line, there is a cross symbol (X) formed by two intersecting lines, representing a point where the magnetic field is zero or changes direction.

  RIGHT OF WAY



T45N. R14W, 1MPM

FED. ROAD DIST. NO.	DIST.	PROJ. NO.	SHEET NO.	TOTAL SHEETS
9	COLO.	AF020-1(5)	6	

RIGHT OF WAY


NE 1/4, SEC 25

⑦ NE 1/4, SW 1/4, Sec 30
 ⑦ Paul W. Carknuff &
 Marjorie A. Carknuff

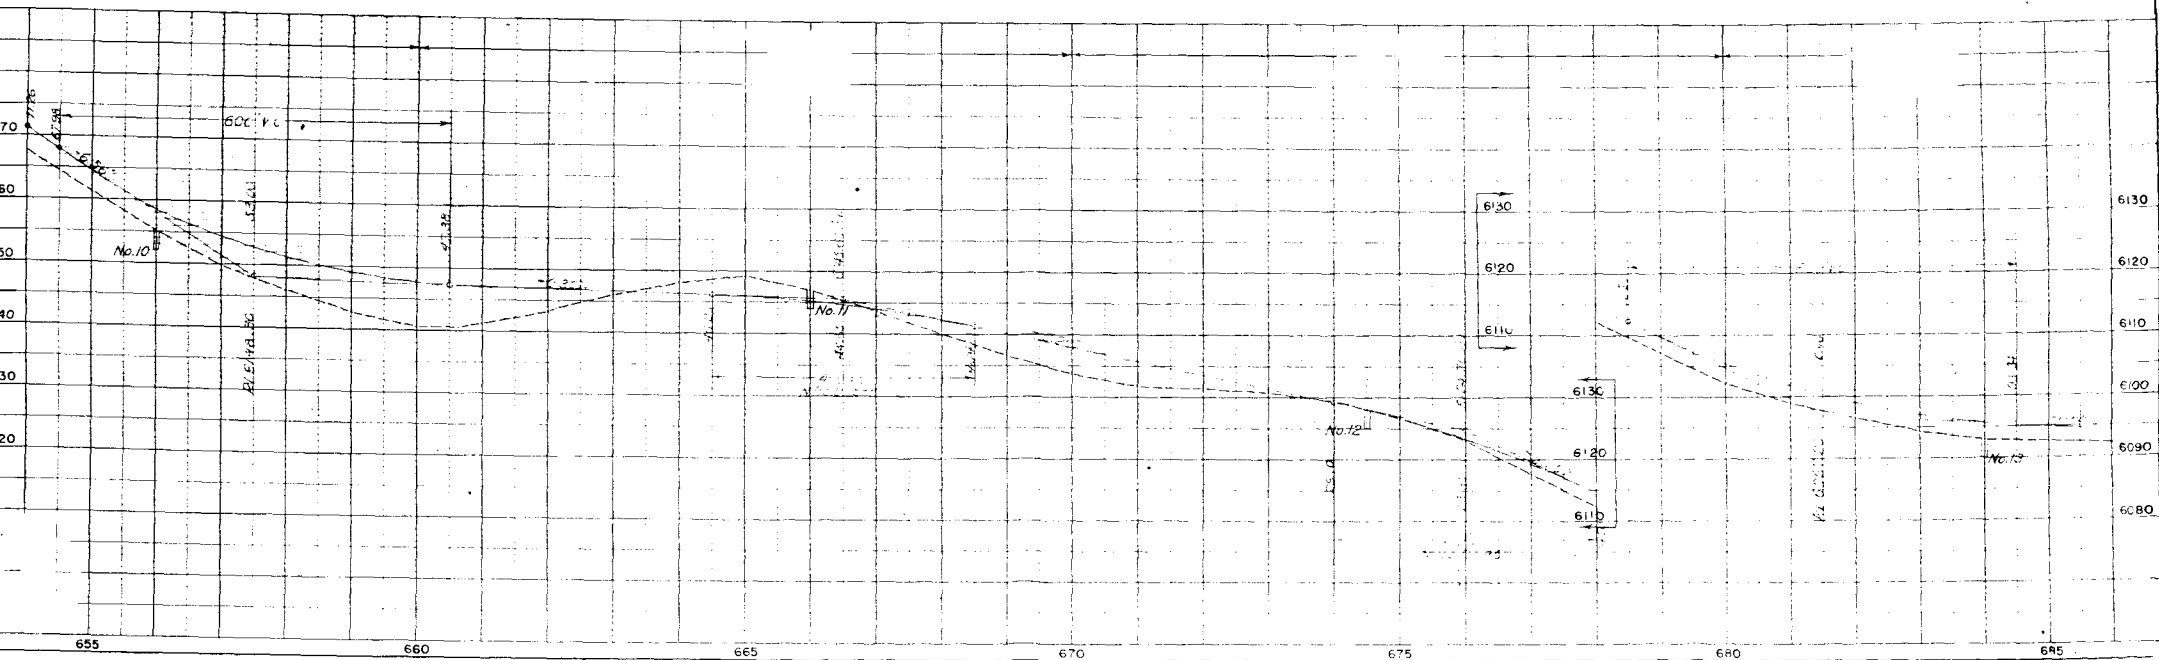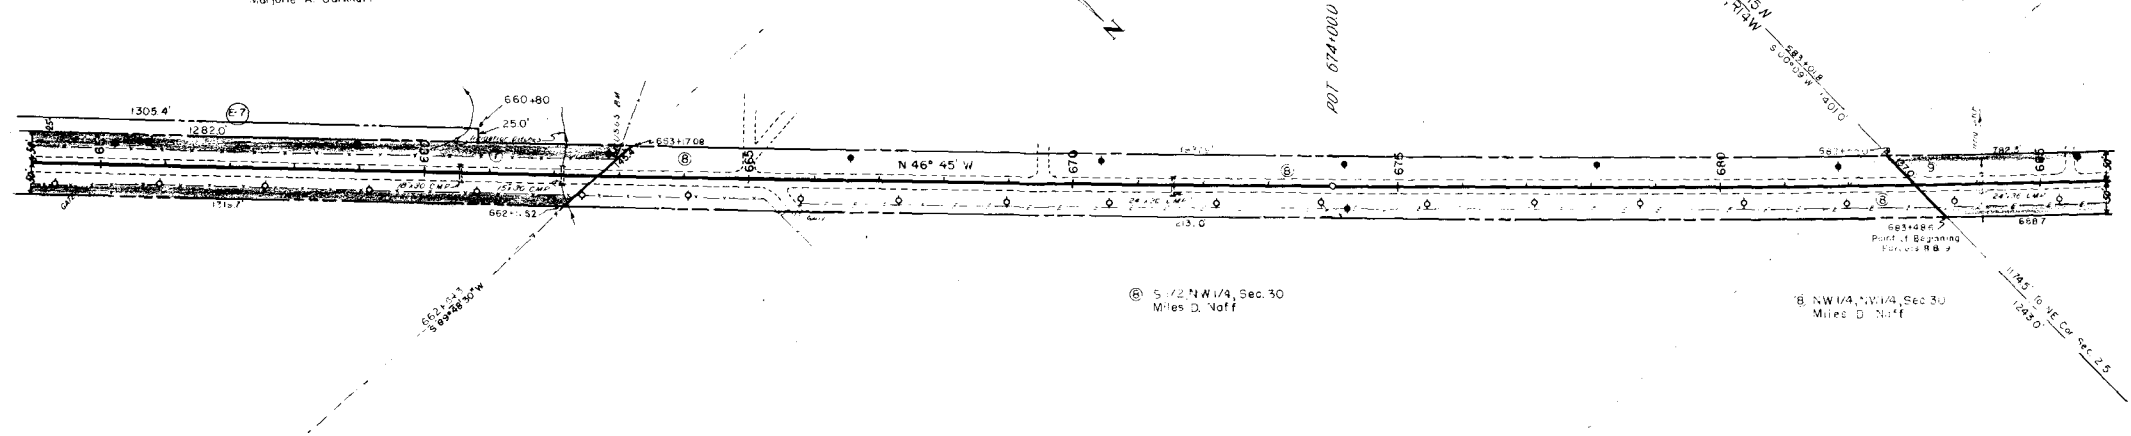

RIGHT OF WAY

FED. ROAD DIST. NO.	DIST.	PROJ. NO.	SHEET NO.	TOTAL SHEETS
9	COLO.	AF020-1(5)	8	


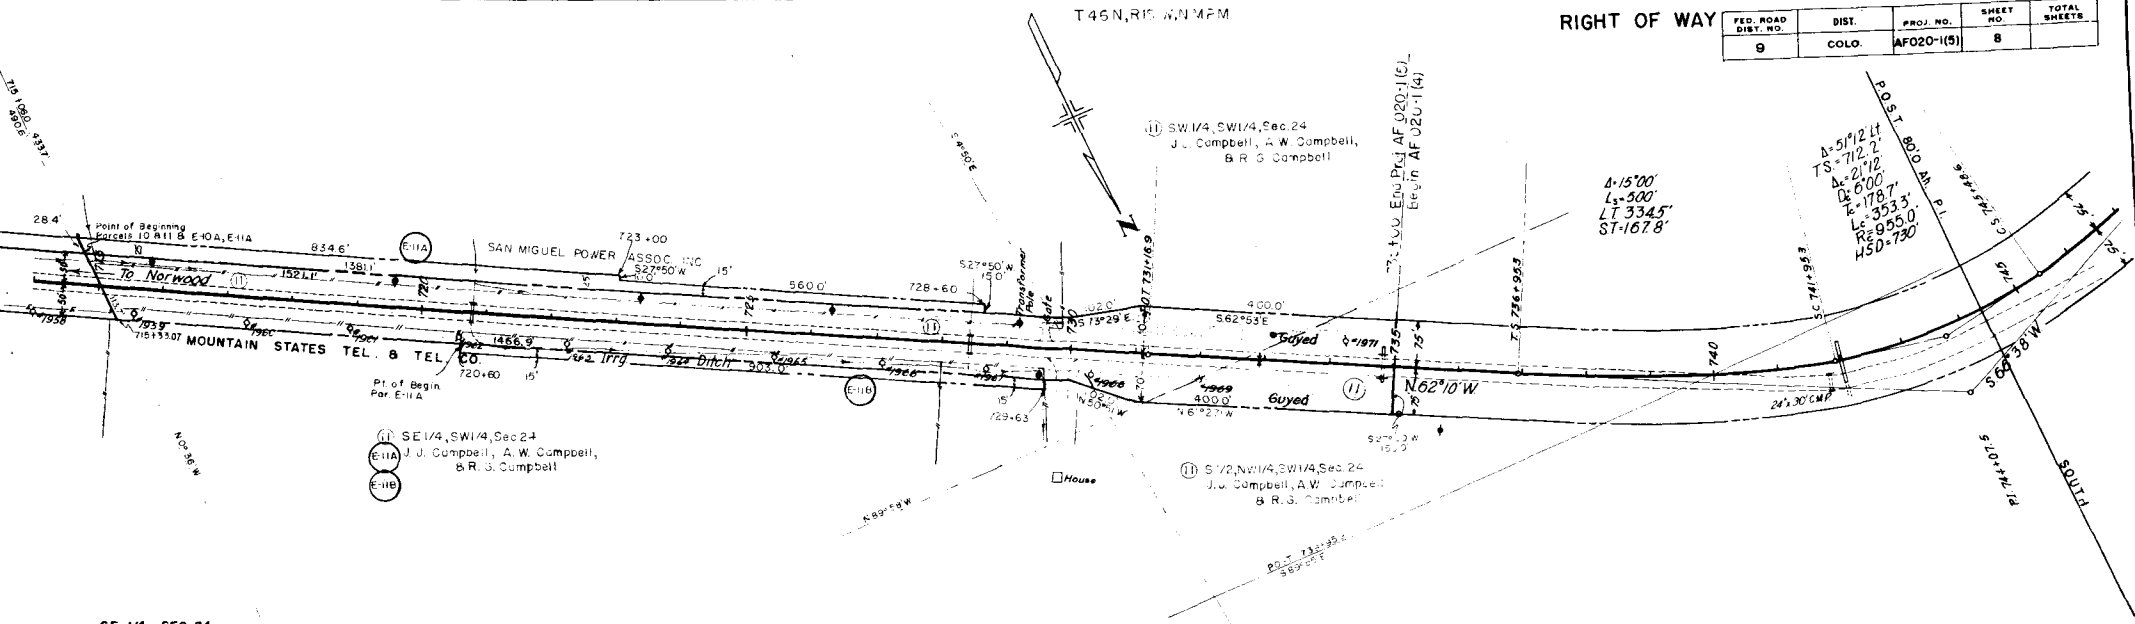


T.46N, R.15W, N.M.P.M.

NE1/4 NE1/4, Sec 29
Wynona M. Dyer &
James D. Dyer

FED. ROAD DIST. NO.	DIST.	PROJ. NO.	SHEET NO.	TOTAL SHEETS
9	COLO.	AF020-1151	9	

RIGHT OF WAY

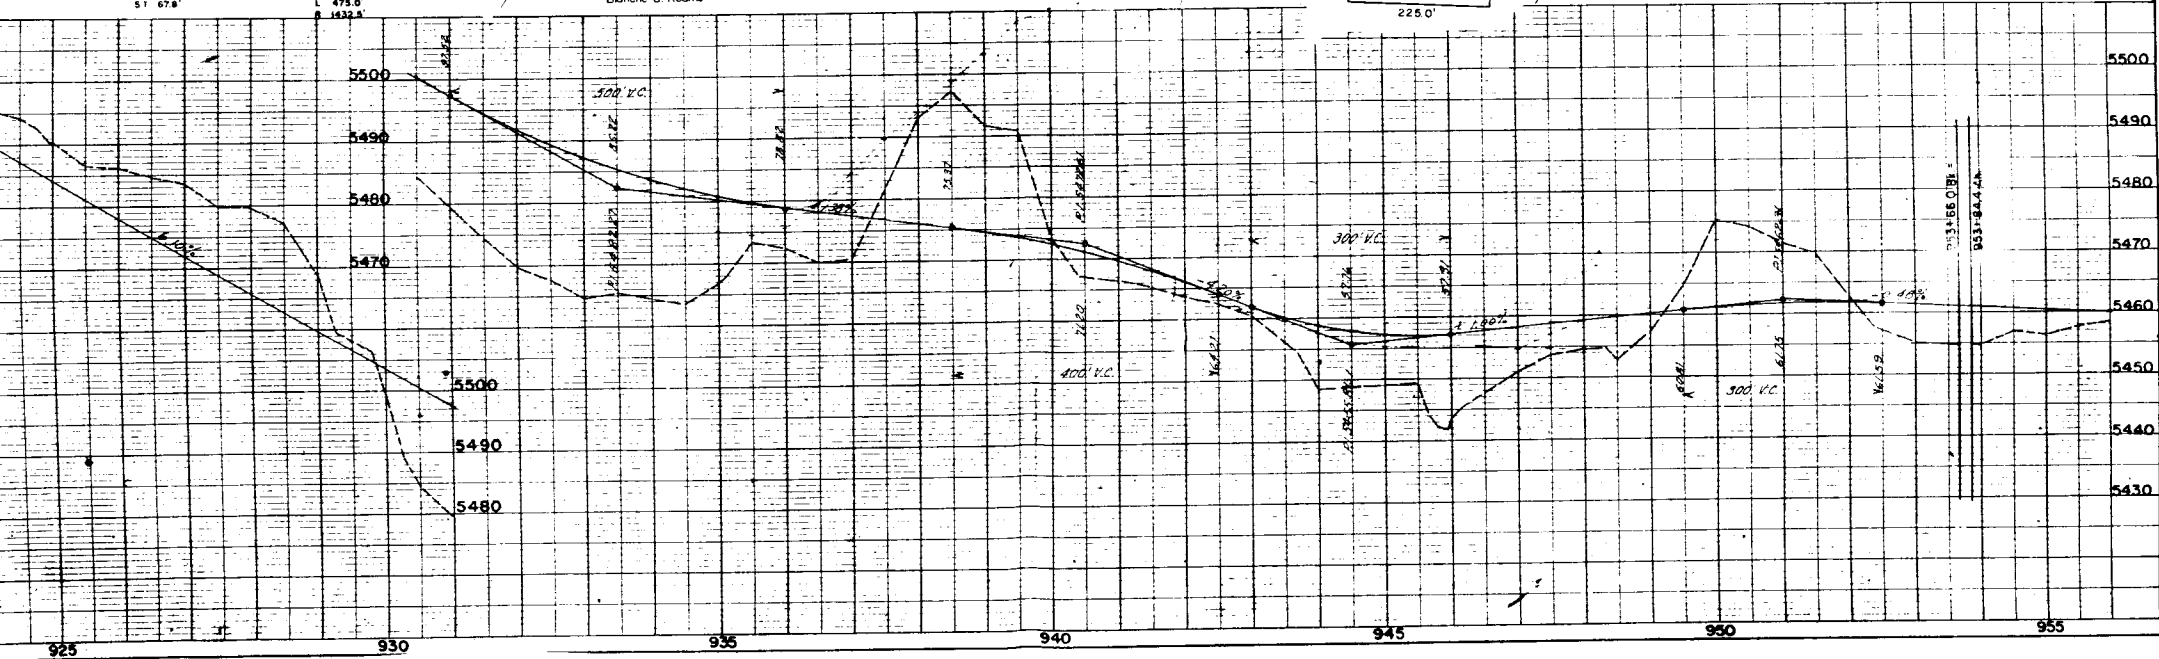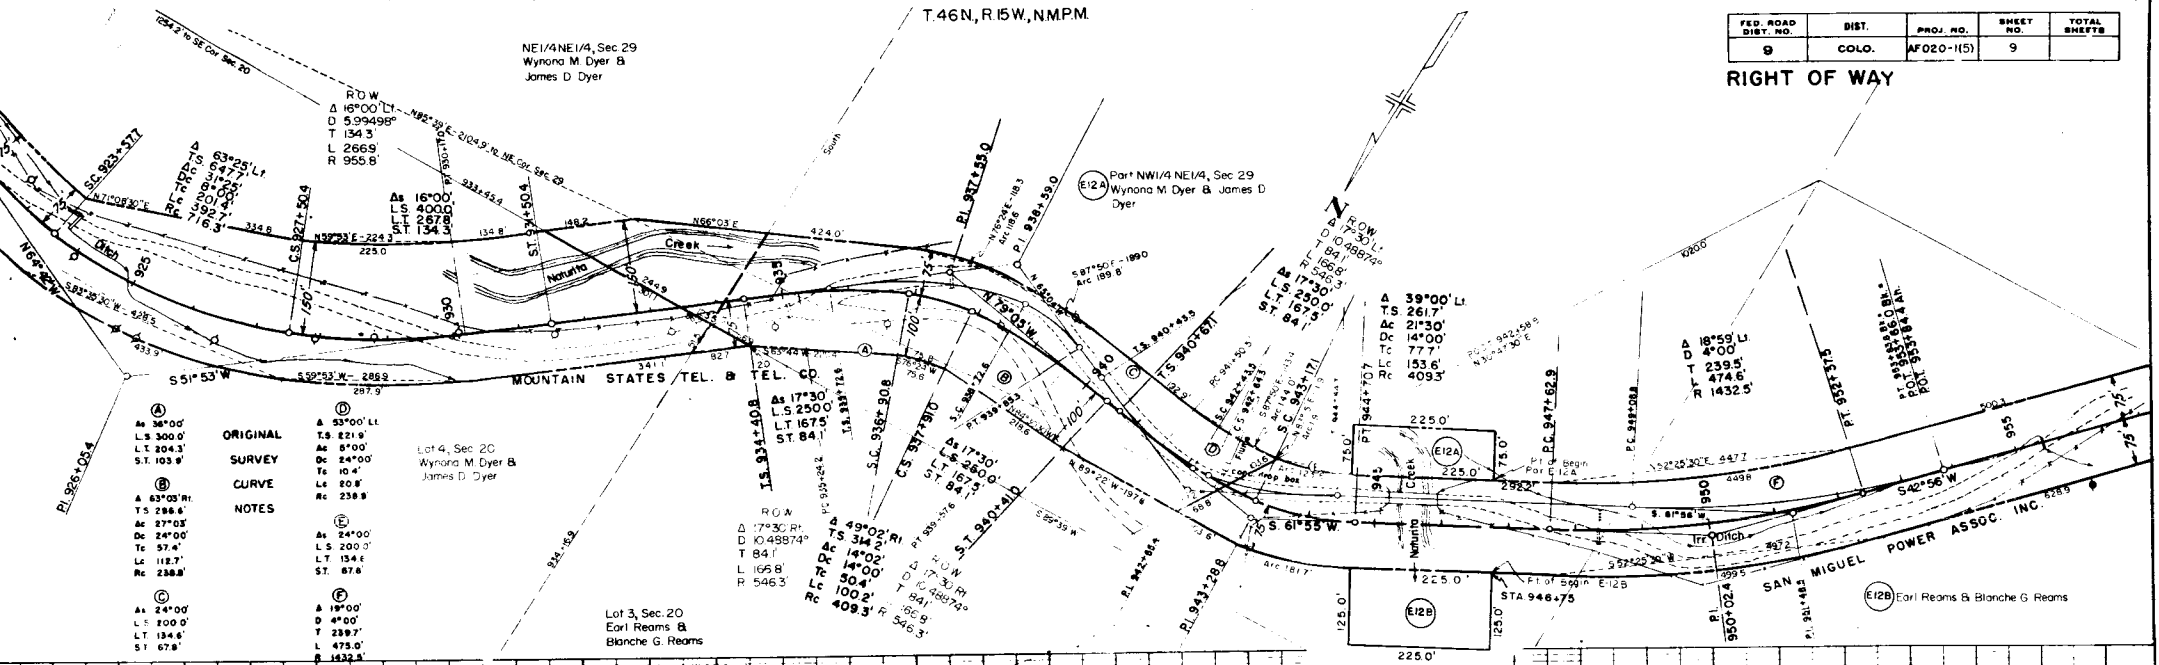

**COLORADO DEPARTMENT OF HIGHWAYS
PROJECT
R.O.W. OWNERSHIP MAP**
MONTROSE COUNTY
T. 46 N., R. 14 W. & T. 46 N., R. 15 W. N.M.P.M.
Scale: 1" = 400'

FEDERAL ROAD DIVISION NO.	DISTRICT	PROJ. NO.	SHEET NO.	TOTAL SHEETS
9	COLORADO	AF020-1(5)	10	

