

INDEX OF SHEETS CONSTRUCTION DIVISION NO. 2

1. SKETCH MAP AND TITLE
2. TYPICAL SECTION
3. SUMMARY OF APPROXIMATE QUANTITIES
4. LIST OF STRUCTURES
- 5 to 9. DETAILS OF BRIDGE STA. 278+
10. REINFORCED CONCRETE CULVERT PIPE M 112 G
11. STANDARD HEADWALLS FOR C.M.P. CULVERTS M 102 E
- 12a. STANDARD WIRE CABLE GUARD FENCE M 20D
- 12b. STANDARD WIRE CABLE GUARD FENCE M 20A
13. STANDARD WIRE FENCES (UNTREATED WOODEN POSTS) & MARKER POSTS M 24Fx
14. STANDARD STRUCTURE NUMBER LETTERING M 10A
15. STANDARD METHODS FOR SUPERELEVATION & WIDENING OF CURVES M 1A
16. TYPICAL SIDE APPROACH ROADS/ROADWAY CONSTRUCTION TRAFFIC SIGNS M 2B
- 17 to 23. PLAN AND PROFILE
- 24 to 28. CROSS SECTIONS *see final Const. & sect.*

CONSTRUCTION DIVISION NO. 3

1. SKETCH MAP AND TITLE
2. TYPICAL SECTION AND SUMMARY OF APPROXIMATE QUANTITIES
3. LIST OF STRUCTURES
- 4 to 10. DETAILS OF BRIDGE, RETAINING WALL & SPILLWAY EXTENSION STA. 372+
11. STANDARD HEADWALLS FOR C.M.P. CULVERTS M 102 E
12. STANDARD WIRE CABLE GUARD FENCE M 20A
- 12a. WIRE CABLE GUARD FENCE (REMOVE & REBUILD) M 20D
13. STANDARD WIRE FENCES (UNTREATED WOODEN POSTS) & MARKER POSTS M 24Fx
14. STANDARD STRUCTURE NUMBER LETTERING M 10A
15. STANDARD METHODS FOR SUPERELEVATION & WIDENING OF CURVES M 1A
16. TYPICAL SIDE APPROACH ROADS/ROADWAY CONSTRUCTION TRAFFIC SIGNS M 2B
17. PLAN & PROFILE
- 18 to 31. CROSS SECTIONS *see final Const. & sect.*

COLORADO STATE HIGHWAY DEPARTMENT


PLAN AND PROFILE OF PROPOSED

A.W. PROJECT NO. 2001 CONST. DIV. NO. 2 & 3


STATE HIGHWAY NO. 4 GARFIELD COUNTY

SCALES ON ORIGINAL TRACINGS
ON PLAN, 1 IN. = 100 FT.
ON PROFILE, 1 IN. = 100 FT. HORIZONTAL
1 IN. = 10 FT. VERTICAL
GRADE LINE ON PROFILE IS SHOWN AS GRADE OF FINISHED ROAD

	TOTAL	CONST. DIV. NO. 2	CONST. DIV. NO. 3
GROSS LENGTH OF PROJECT	21,137.1 FT. = 4.003 MI.	21,137.1 FT. = 4.003 MI.	2,199.5 FT. = 0.416 MI.
NET LENGTH OF PROJECT	21,137.1 FT. = 4.003 MI.	18,937.6 FT. = 3.587 MI.	2,199.5 FT. = 0.416 MI.

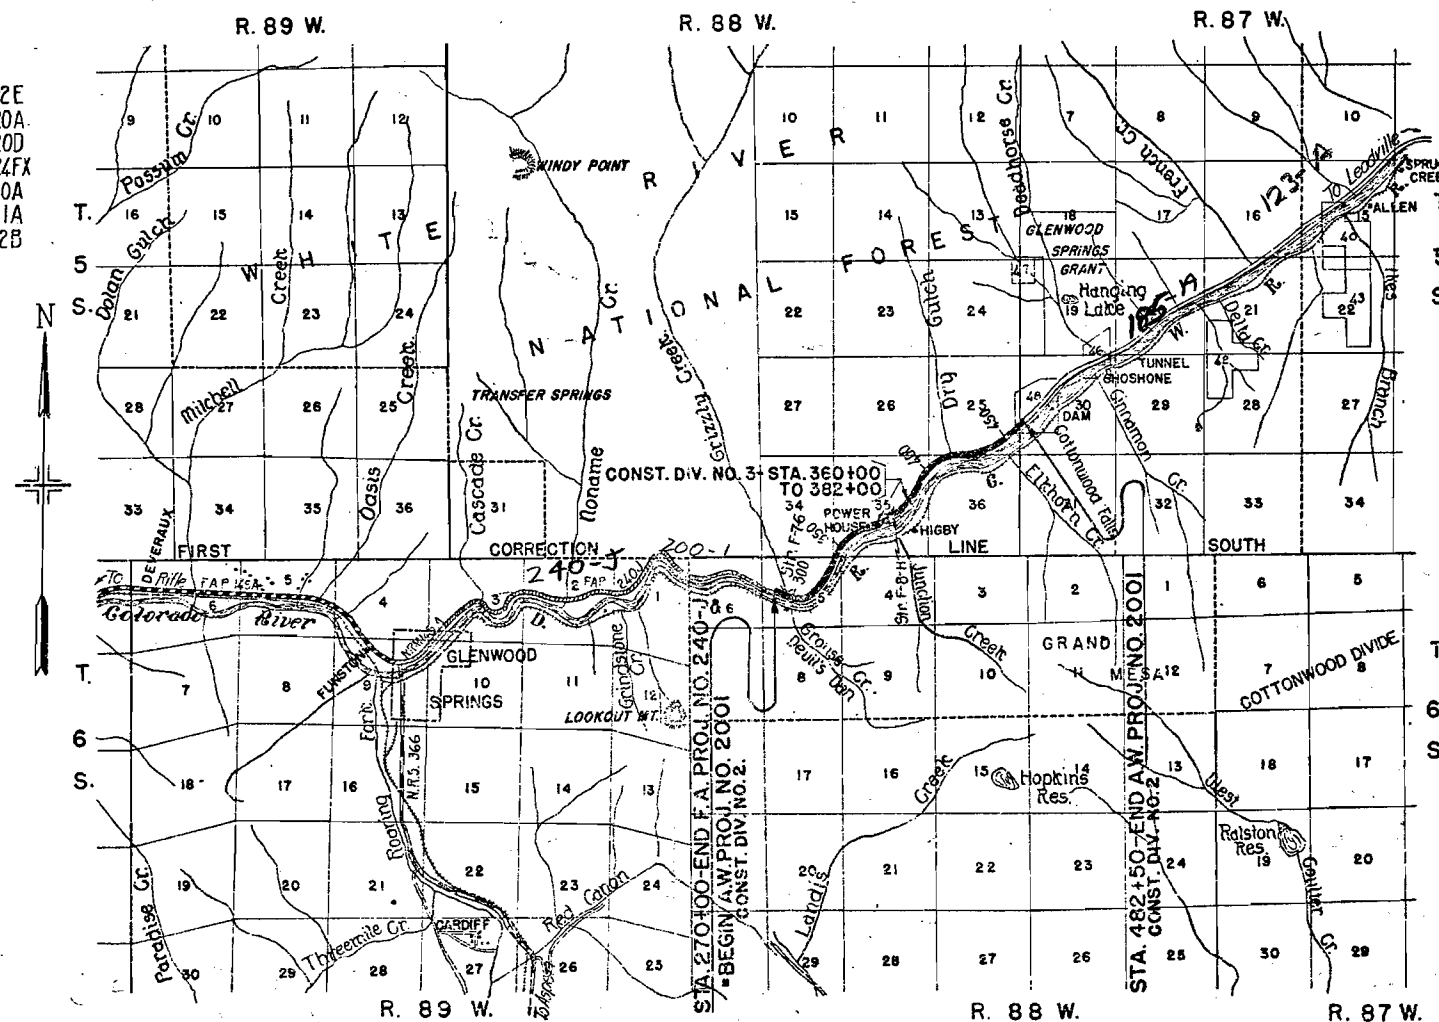

CONVENTIONAL SIGNS

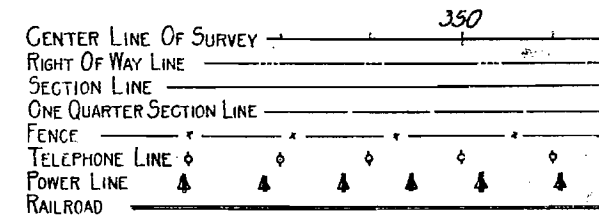

NOTE


It is recommended that bidders on this project go over the plan details with one of the following representatives of the department:
H.L. Jenness, Division Engineer, Glenwood Springs, Colorado.
A.K. Langridge, Resident Engineer, Glenwood Springs, Colorado.

RECOMMENDED FOR APPROVAL 11/17

APPROVED
STATE HIGHWAY ENGINEER

PLAN	DATE	BY
DESIGNED		
PLOTTED		
NOTE BOOK		
NO.		

PROFILE	DATE	BY
DESIGNED		
PLOTTED		
NOTE BOOK		
NO.		

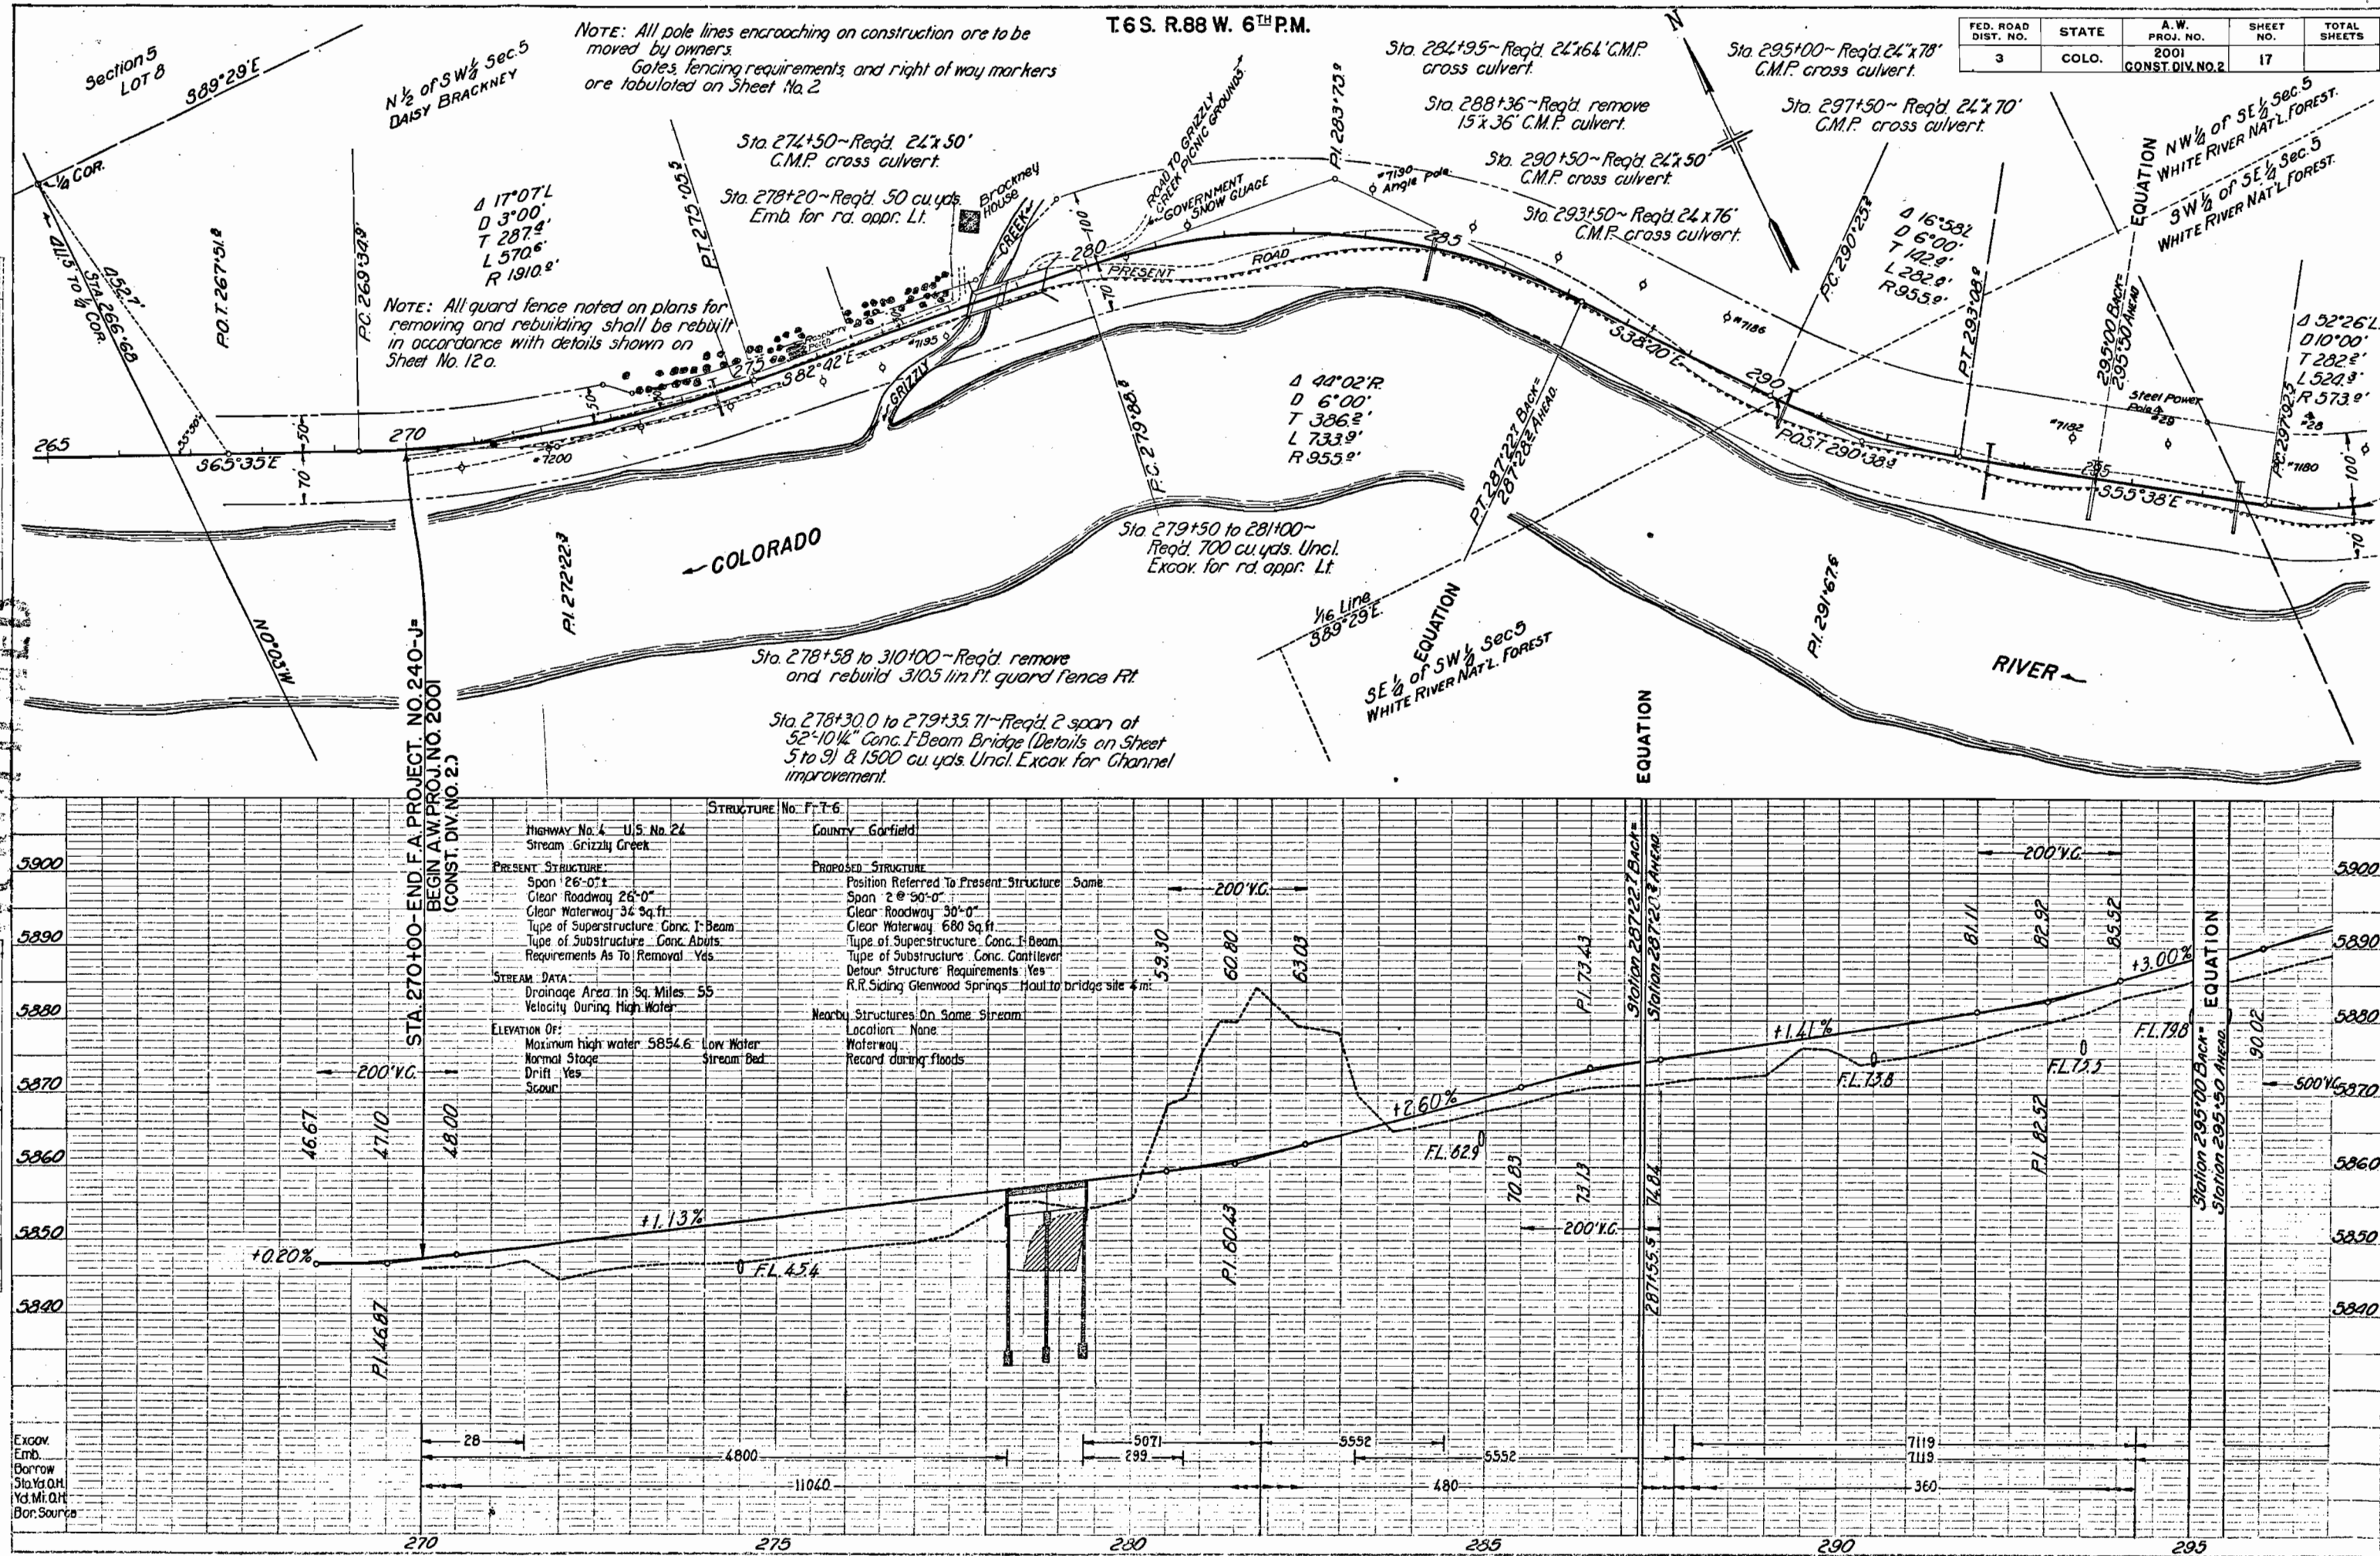

FED. ROAD DIST. NO.	STATE	A.W. PROJ. NO.	SHEET NO.	TOTAL SHEETS
3	COLO.	2001 CONST. DIV. NO. 2	19	

T5S R88W 6TH P.M.

S.W. $\frac{1}{4}$ Sec. 35.
T.5S., R.88W.

WHITE RIVER NAT'L. FOREST.

Sta. 331+50 ~ Req'd. 24' x 60' C.M.P.
cross culvert.

Sta. 334+00 ~ Req'd. 36' x 60' C.M.P.
cross culvert.

Sta. 339+50 ~ Req'd. 24" x
C.M.P. cross culvert.



Sta. 343+50 ~ Req'd. 24' x 50' C.M.P. cross
culvert.

Sta. 345+50~Req'd. 24'x62' C.M.P.
cross culvert.

Sta. 351+00~Req'd. 36'x68' C.M.P. cross culvert.


Sta. 353+50 ~ Req'd. 36'x68' C.M.P. cross culvert.

Sta. 358+50 ~ Req'd. 24'x50' C.M.P. cross culvert.

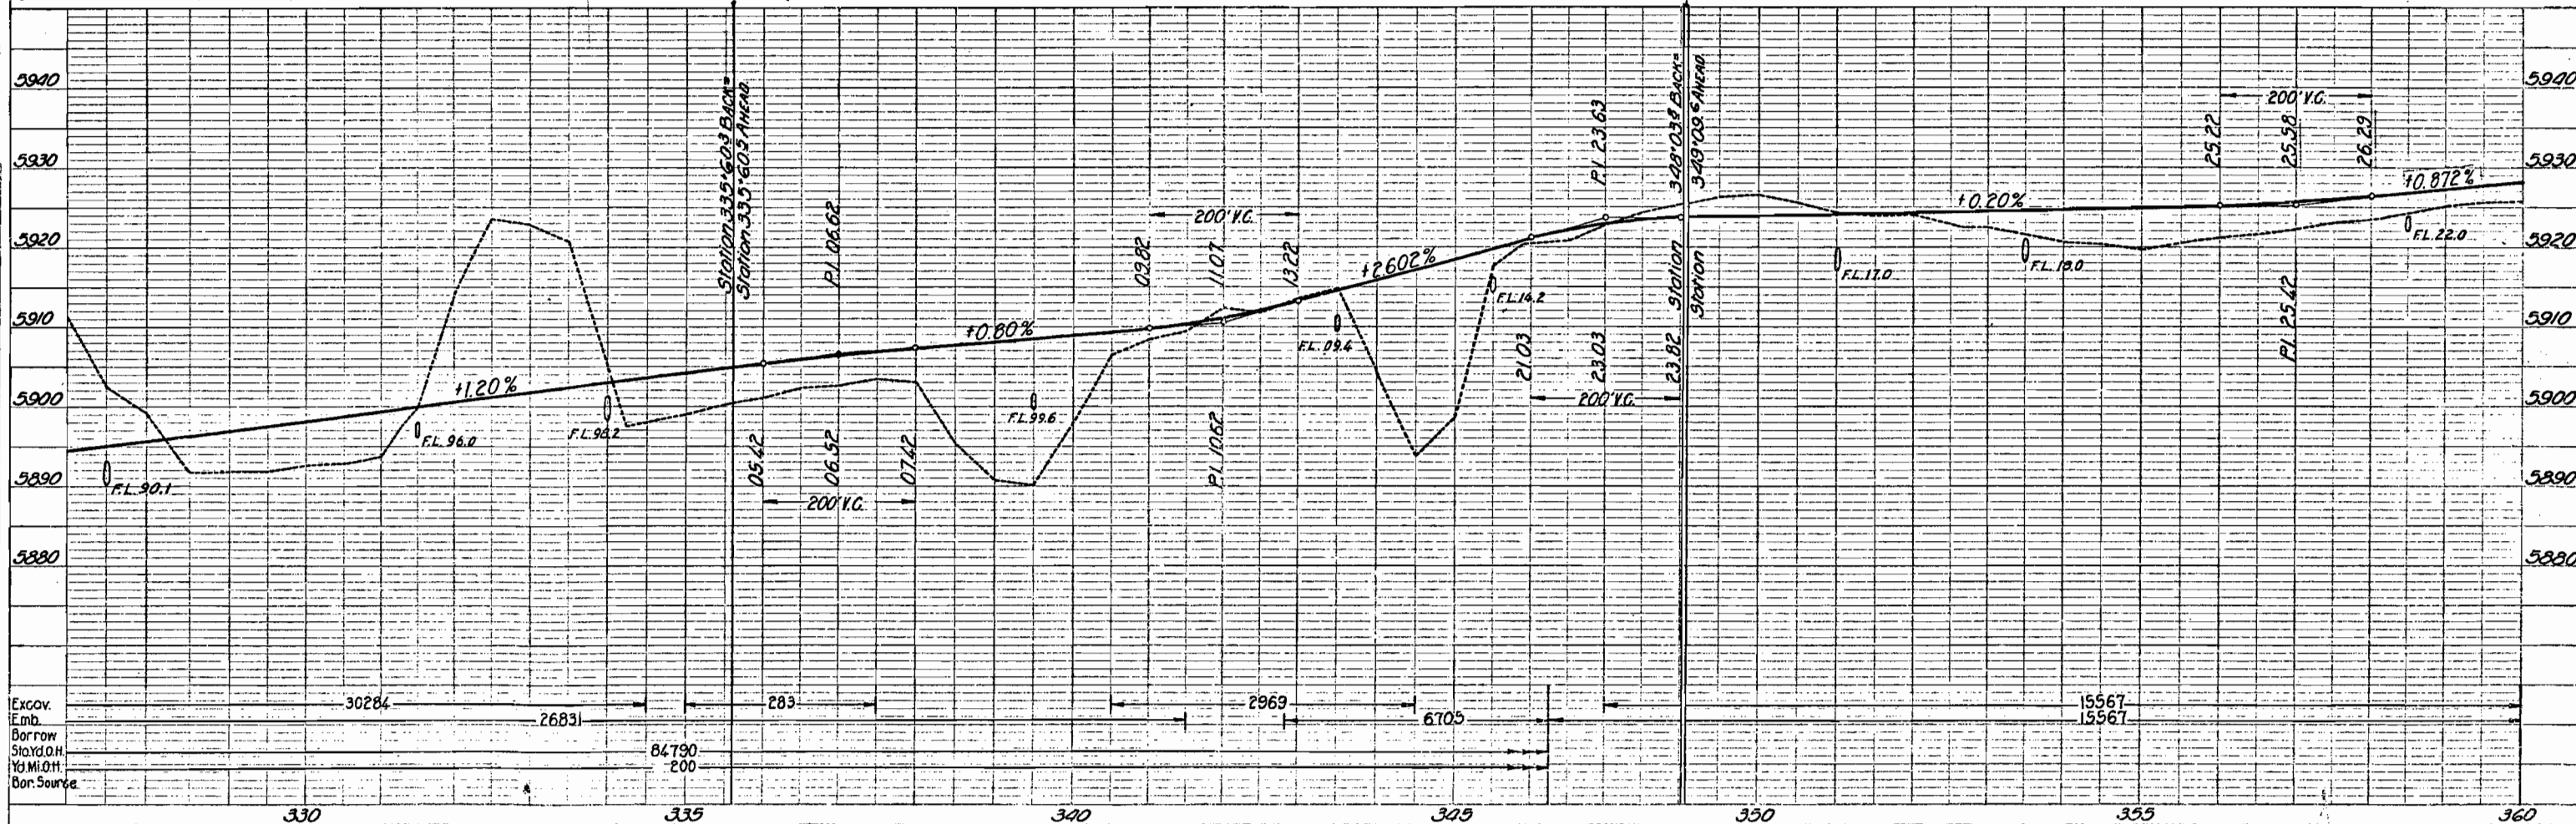
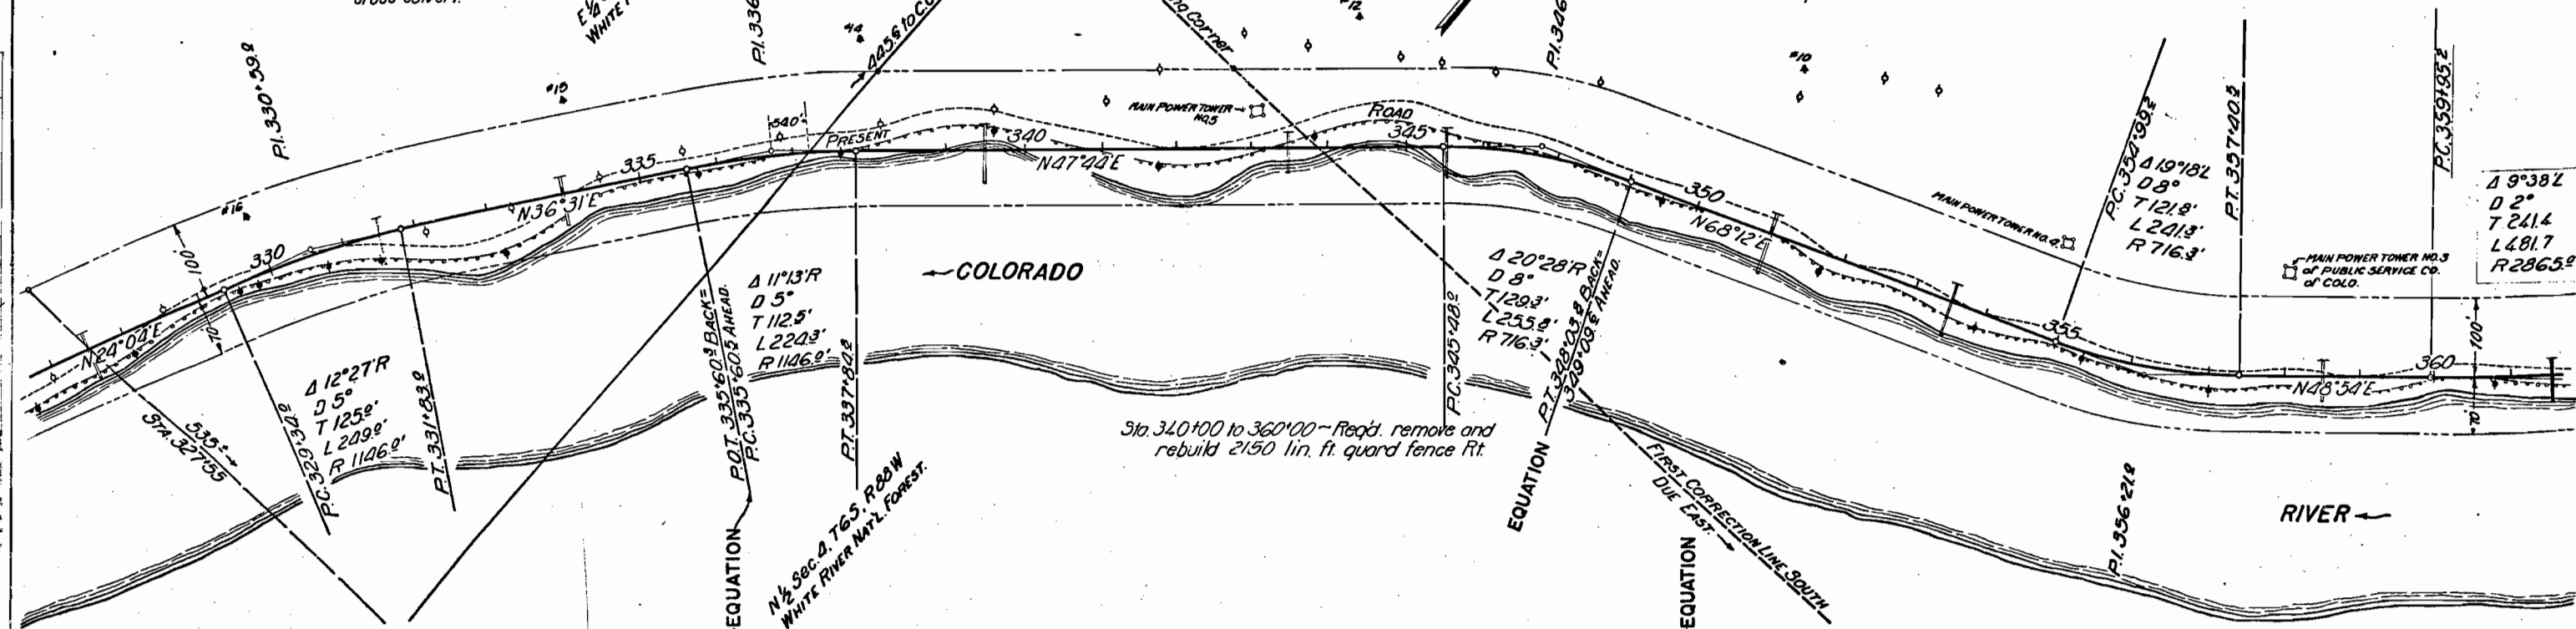


FED. ROAD DIST. NO.	STATE	A. W. PROJ. NO.	SHEET NO.	TOTAL SHEETS
3	COLO.	2001 CONST. DIV. NO. 2	20	

Rev. 2-25-37 h.b.m. Alignment & Grade Line

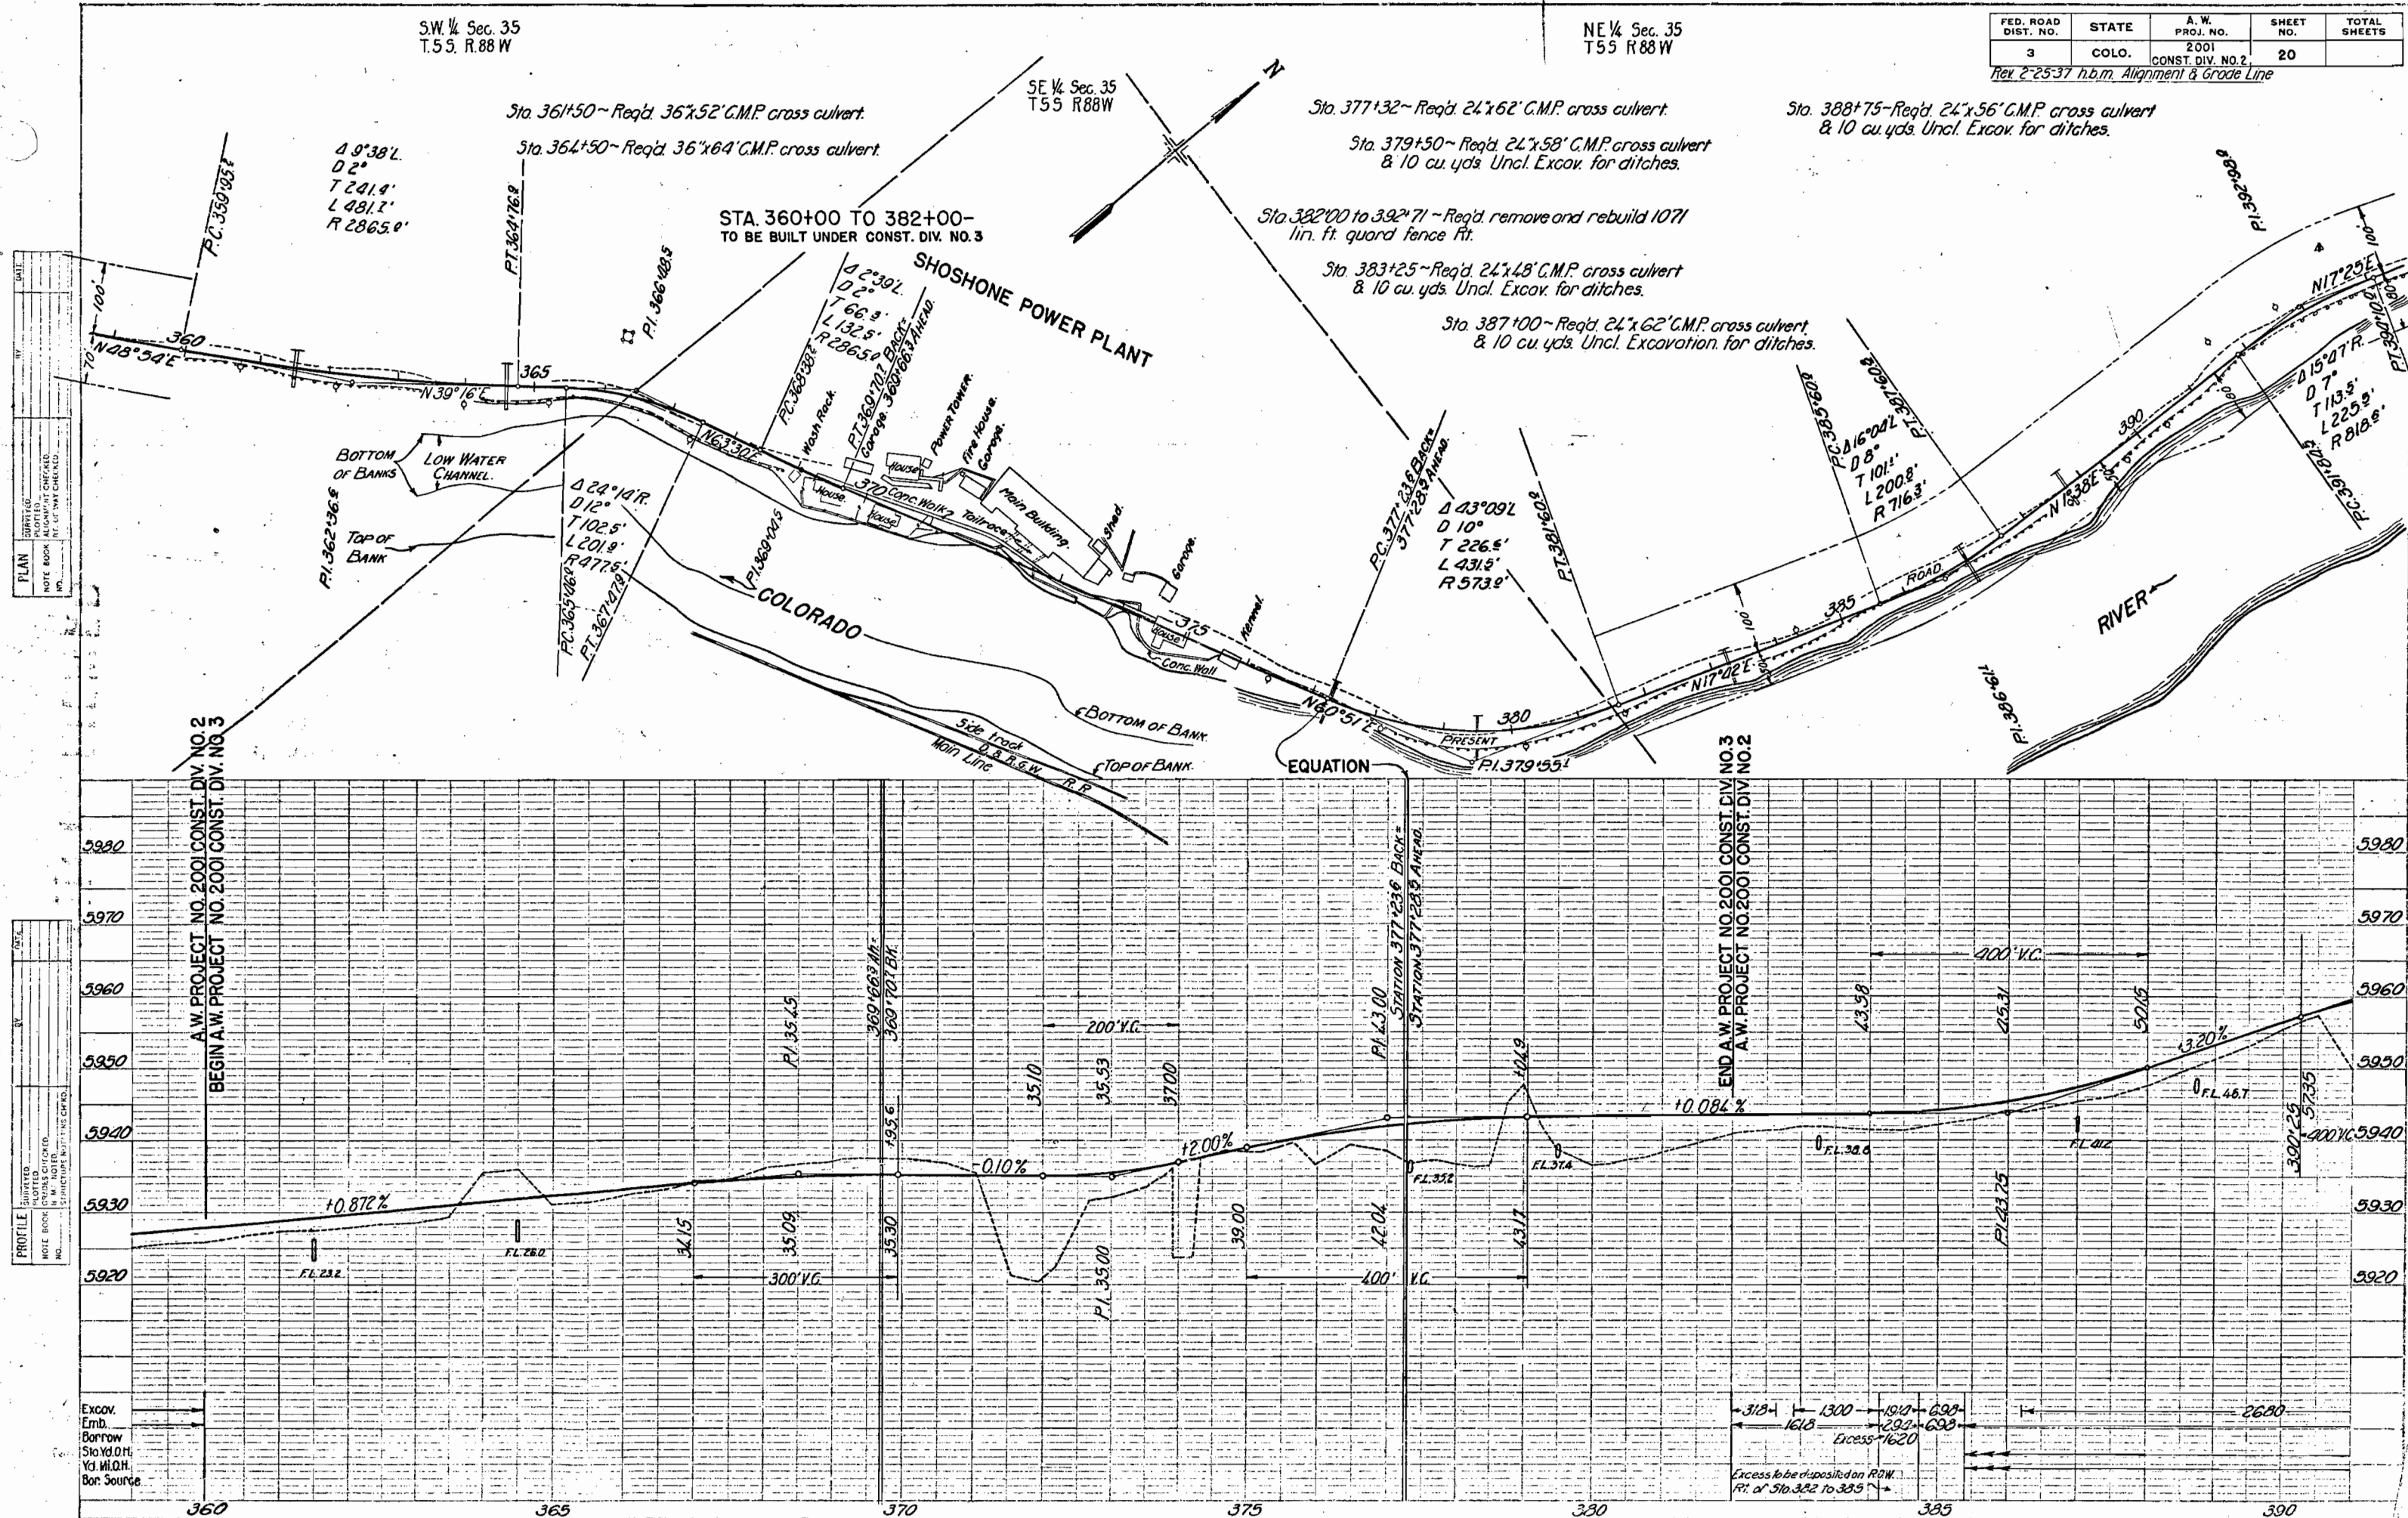


FED. ROAD DIST. NO.	STATE	A. W. PROJ. NO.	SHEET NO.	TOTAL SHEETS
3	COLO.	2001 CONST. DIV. NO. 2	21	

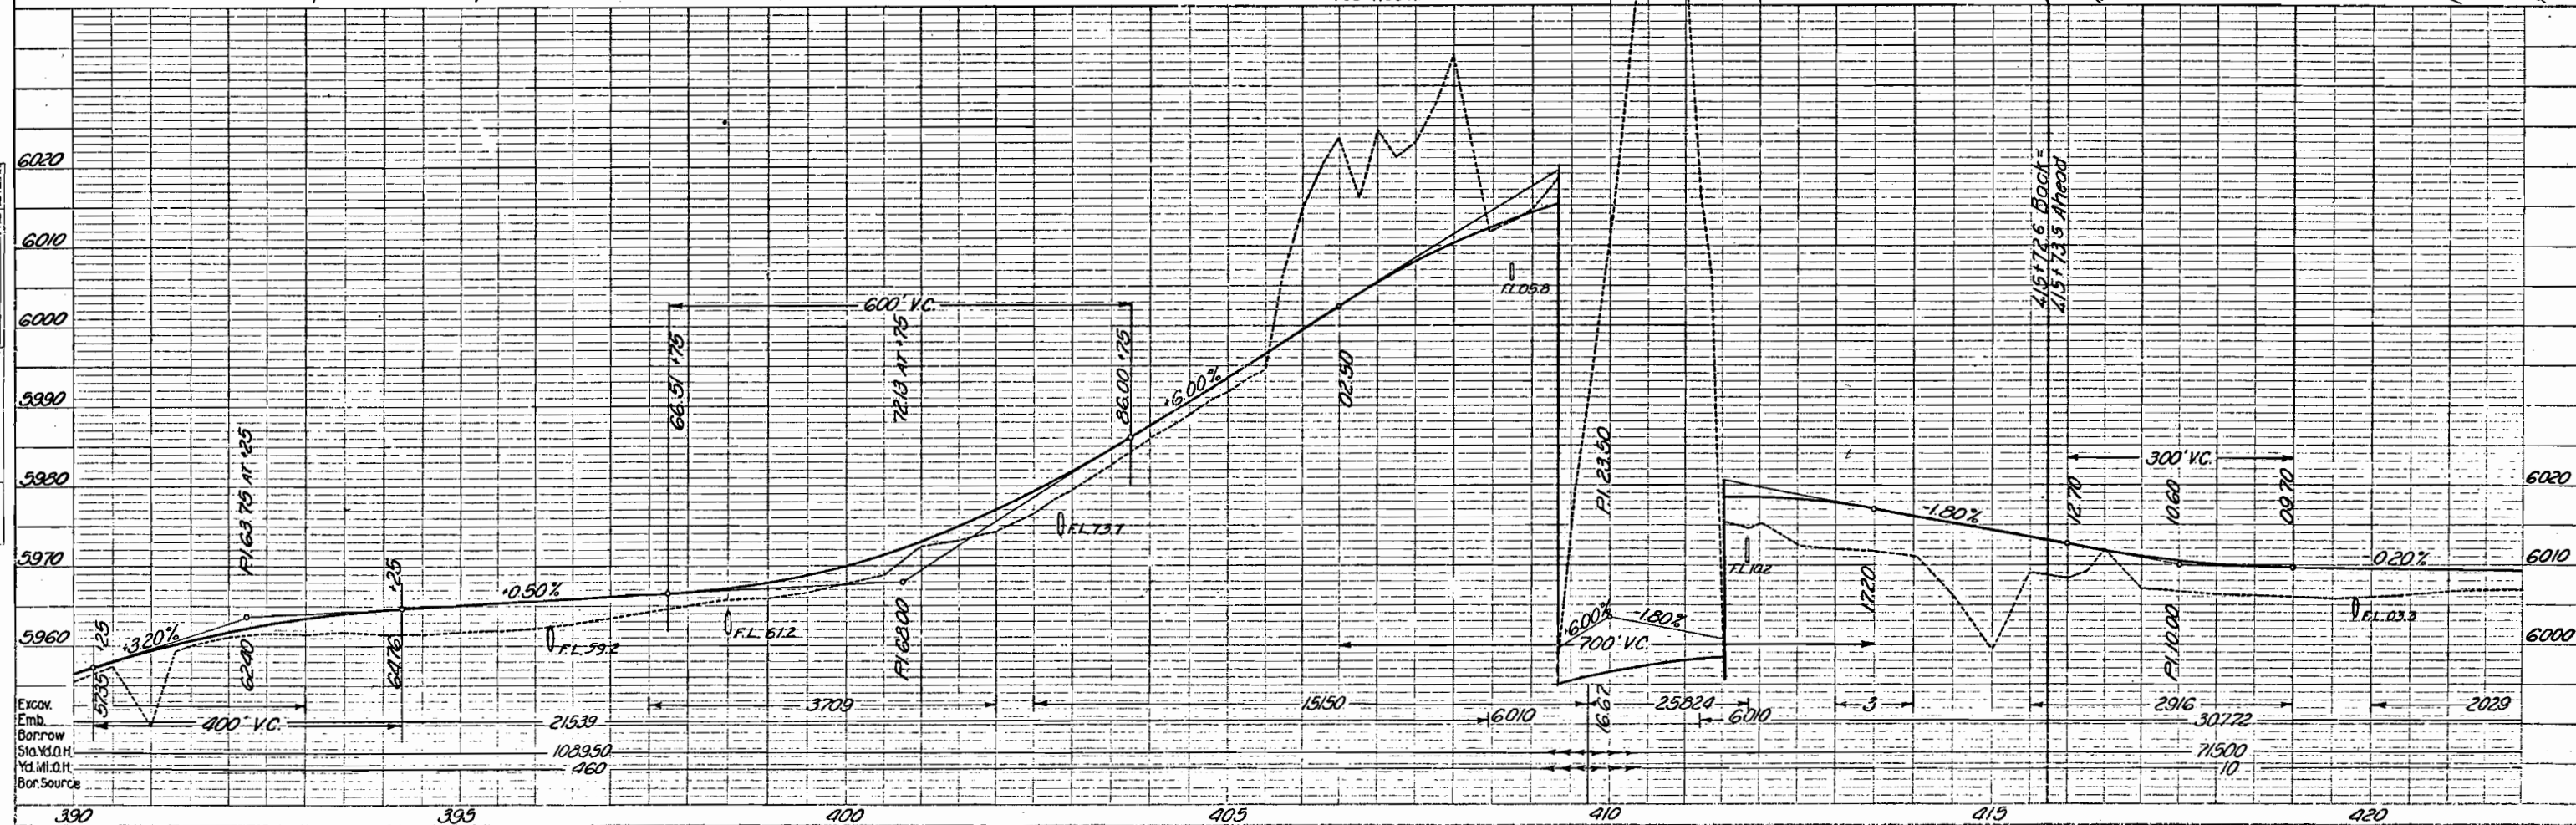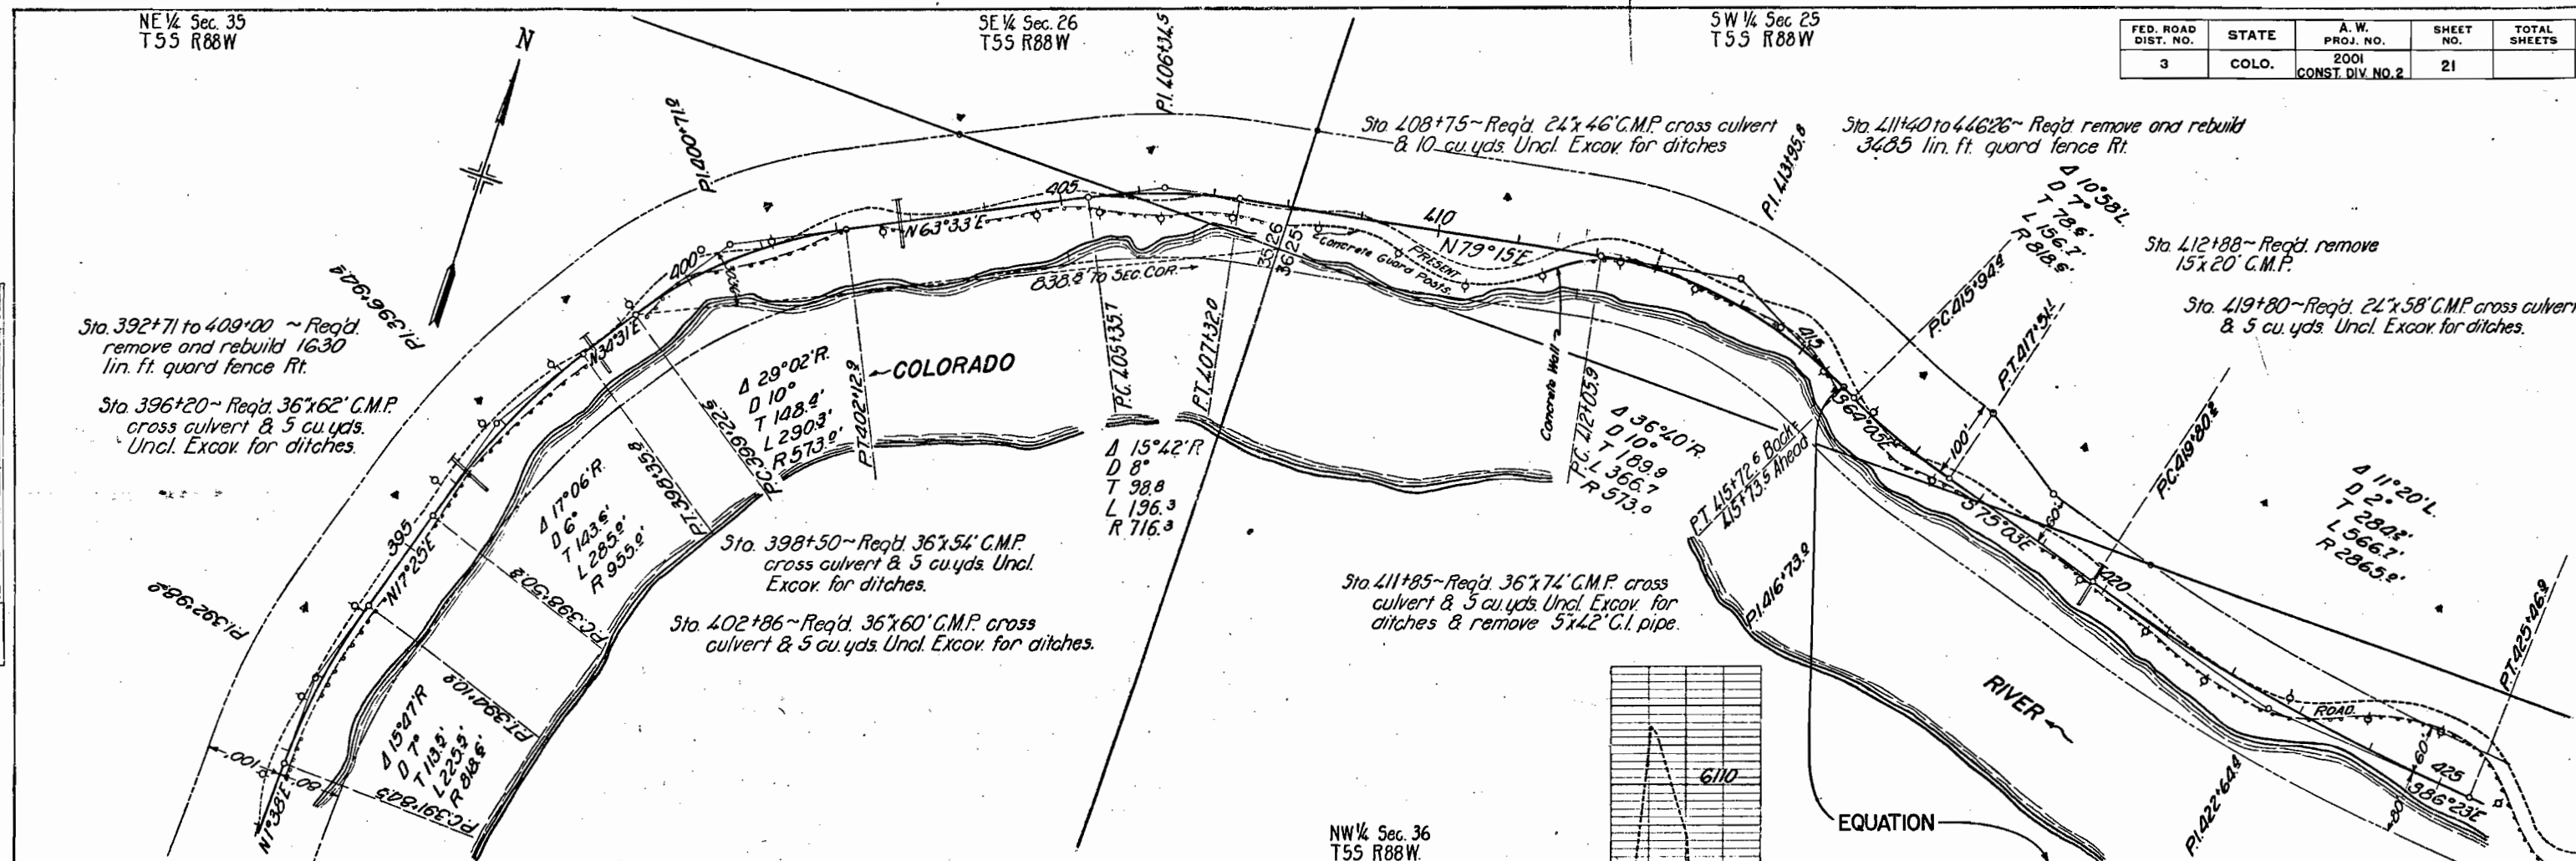

FED. ROAD DIST. NO.	STATE	A.W. PROJ. NO.	SHEET NO.	TOTAL SHEETS
3	COLO.	2001 CONST. DIV. NO. 2	22	

PLAN	DATE
NO. 1	

PROFILE	DATE
NO. 1	

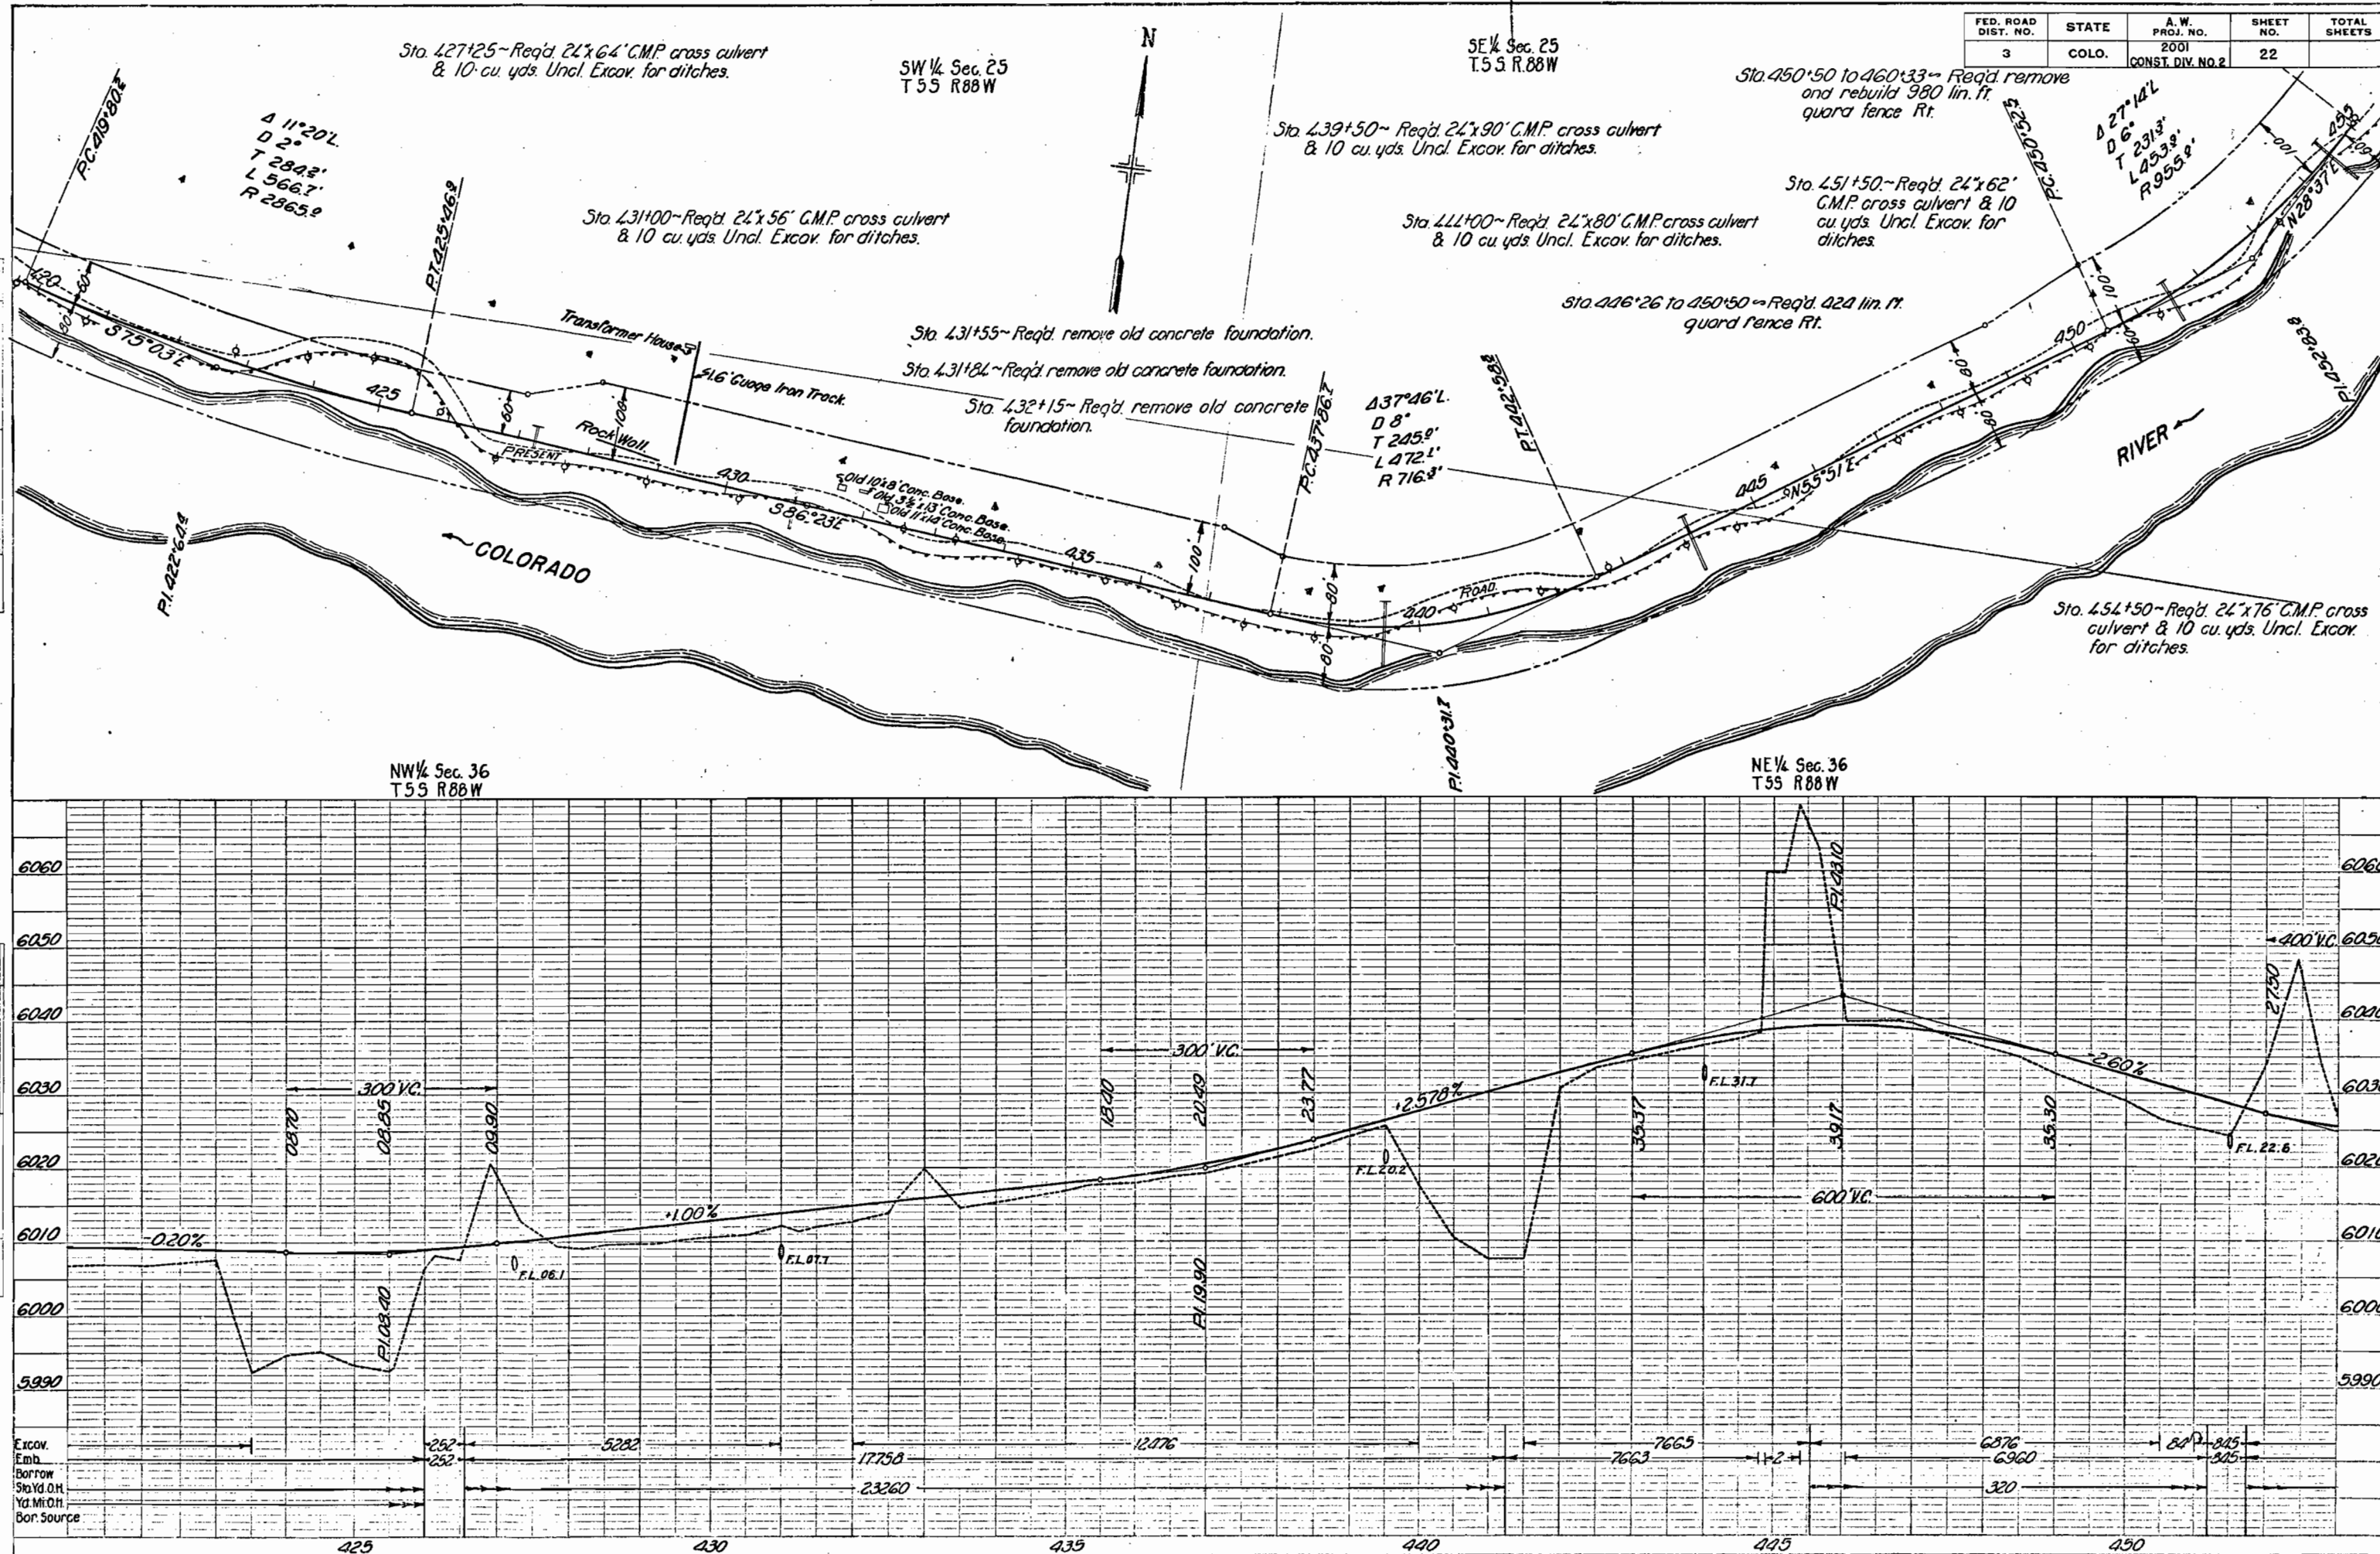

SE 1/4 Sec. 25
T55 R87W

FED. ROAD DIST. NO.	STATE	A.W. PROJ. NO.	SHEET NO.	TOTAL SHEETS
3	COLO.	2001 CONST. DIV. NO. 2	23	

SW 1/4 Sec. 30
T55 R87W

PLAN	DATE	BY	CHKD.
NO. 1			

PROFILE	DATE	BY	CHKD.
NO. 1			

