

INDEX OF SHEETS

Sheet No. 1 Title sheet

- " 2 Typical cross sections.
- " 3 Summary and special details.
- " 4 List of structures.
- " 5 Standard concrete box culverts. M-103-D
- " 6 Reinforced concrete culvert pipe. M-112-A
- " 7 Standard headwalls for C.M.P. culverts. M-102-E
- " 8 wire cable guard fence. M-20-A
- " 9 fences (Untrt. Wd. posts) and marker posts. M-24-FX
- " 10 methods for superelevation and widening of curves. M-1-A
- " 11 Typical approaches and traffic signs. M-2-B
- " 12 to 16 Plan and profile sheets.
- " 17 to 68 Cross section sheets.

see final Constr. X-Section

COLORADO STATE HIGHWAY DEPARTMENT

PLAN AND PROFILE OF PROPOSED A.W. PROJECT NO. 2004 STATE HIGHWAY NO. 50 GUNNISON CO.

SCALES OF ORIGINAL TRACINGS

ON PLAN, 1 IN. = 100 FT.

ON PROFILE 1 IN. = 100 FT. HORIZONTAL

1 IN. = 10 FT. VERTICAL


GRADE LINE ON PROFILE IS SHOWN AS GRADE OF FINISHED ROAD

GROSS LENGTH OF PROJECT 12,973.1 FT. = 2.457 MILES

NET LENGTH OF PROJECT

CONVENTIONAL SIGNS

CENTER LINE	
RIGHT OF WAY LINES	
TOWNSHIP & RANGE LINES	
SECTION LINES	
QUARTER SECTION LINES	
BARBED WIRE FENCE	
WIRE CABLE GUARD FENCE	
WOVEN WIRE FENCE	
POLE FENCE	
SNOW FENCE	
TELEPHONE POLES	

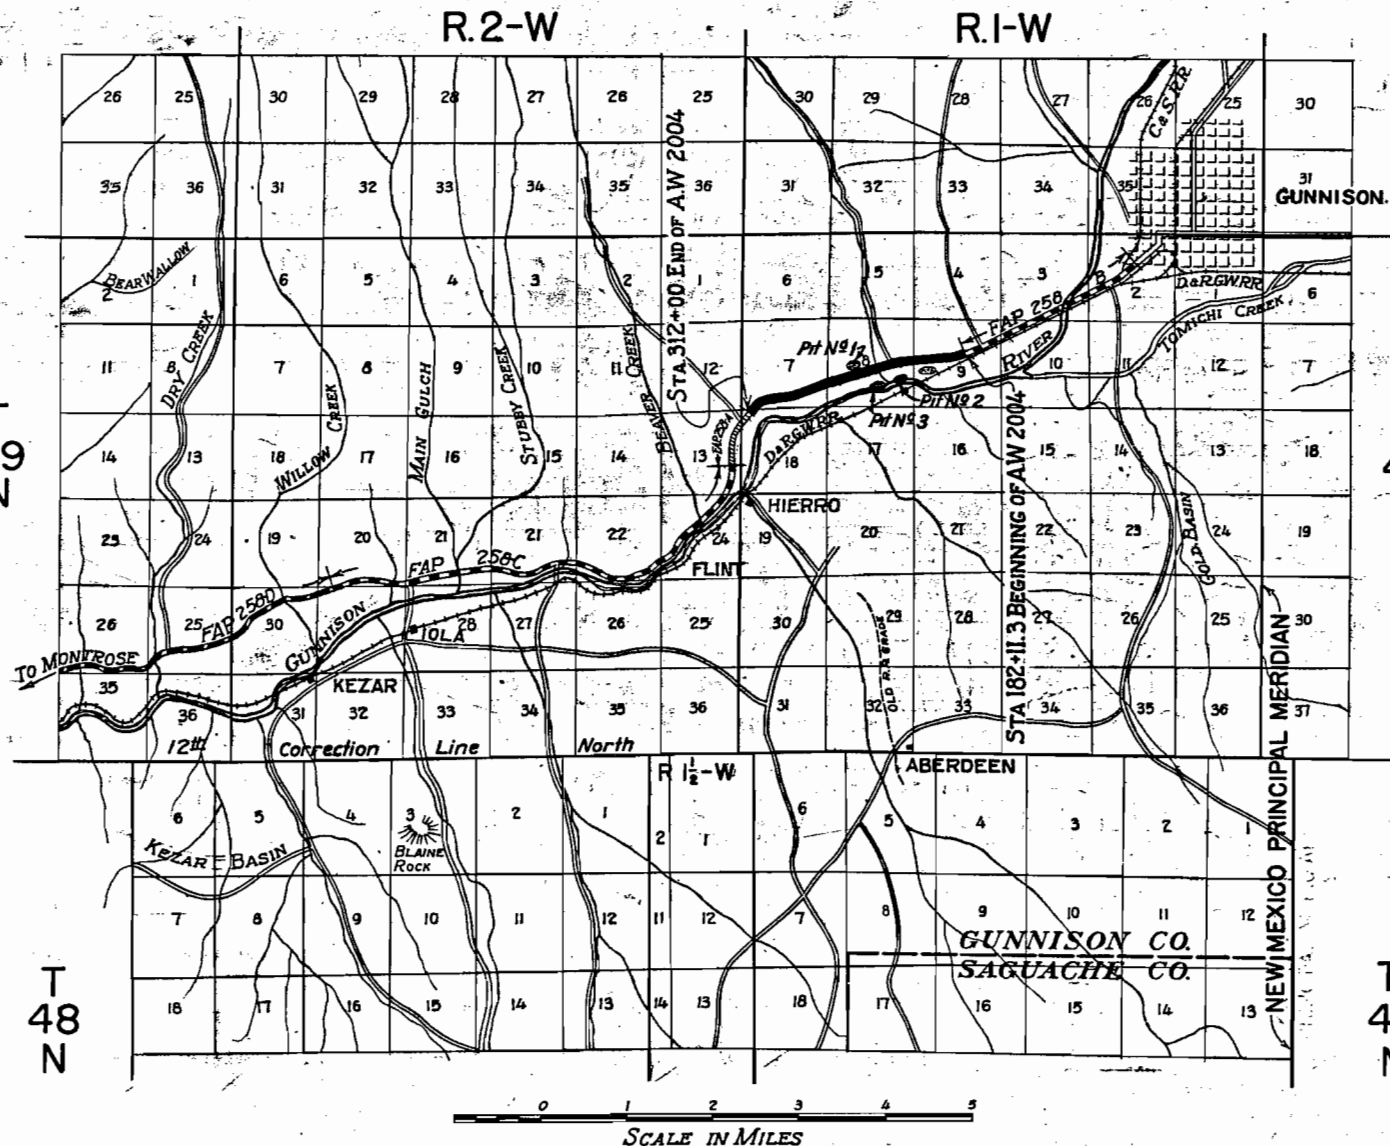

NOTE

It is recommended that bidders on this project go over the plan details with one of the following field representatives of the department:
J.J. Vandemoer, Division Engineer, Grand Junction, Colo.
Homer W. Gray, Resident Engineer, Gunnison, Colo.

RECOMMENDED FOR APPROVAL 8/10/36

William J. Hall
ASSISTANT ENGINEER

APPROVED *Charles H. Hall*

STATE HIGHWAY ENGINEER

RECOMMENDED FOR APPROVAL

DIST. ENG. BUREAU PUBLIC ROADS

RECOMMENDED FOR APPROVAL

CHIEF ENG. BUREAU PUBLIC ROADS


APPROVED

DIRECTOR BUREAU PUBLIC ROADS

NOTE:-

Pole lines encroaching on R.O.W. are to be moved by owners.
Fencing & R.O.W. marker requirements are tabulated on sheet #3.

FED. ROAD DIST. NO.	STATE	A.W. PROJ. NO.	SHEET NO.	TOTAL SHEETS
3	COLO.	2004	12	


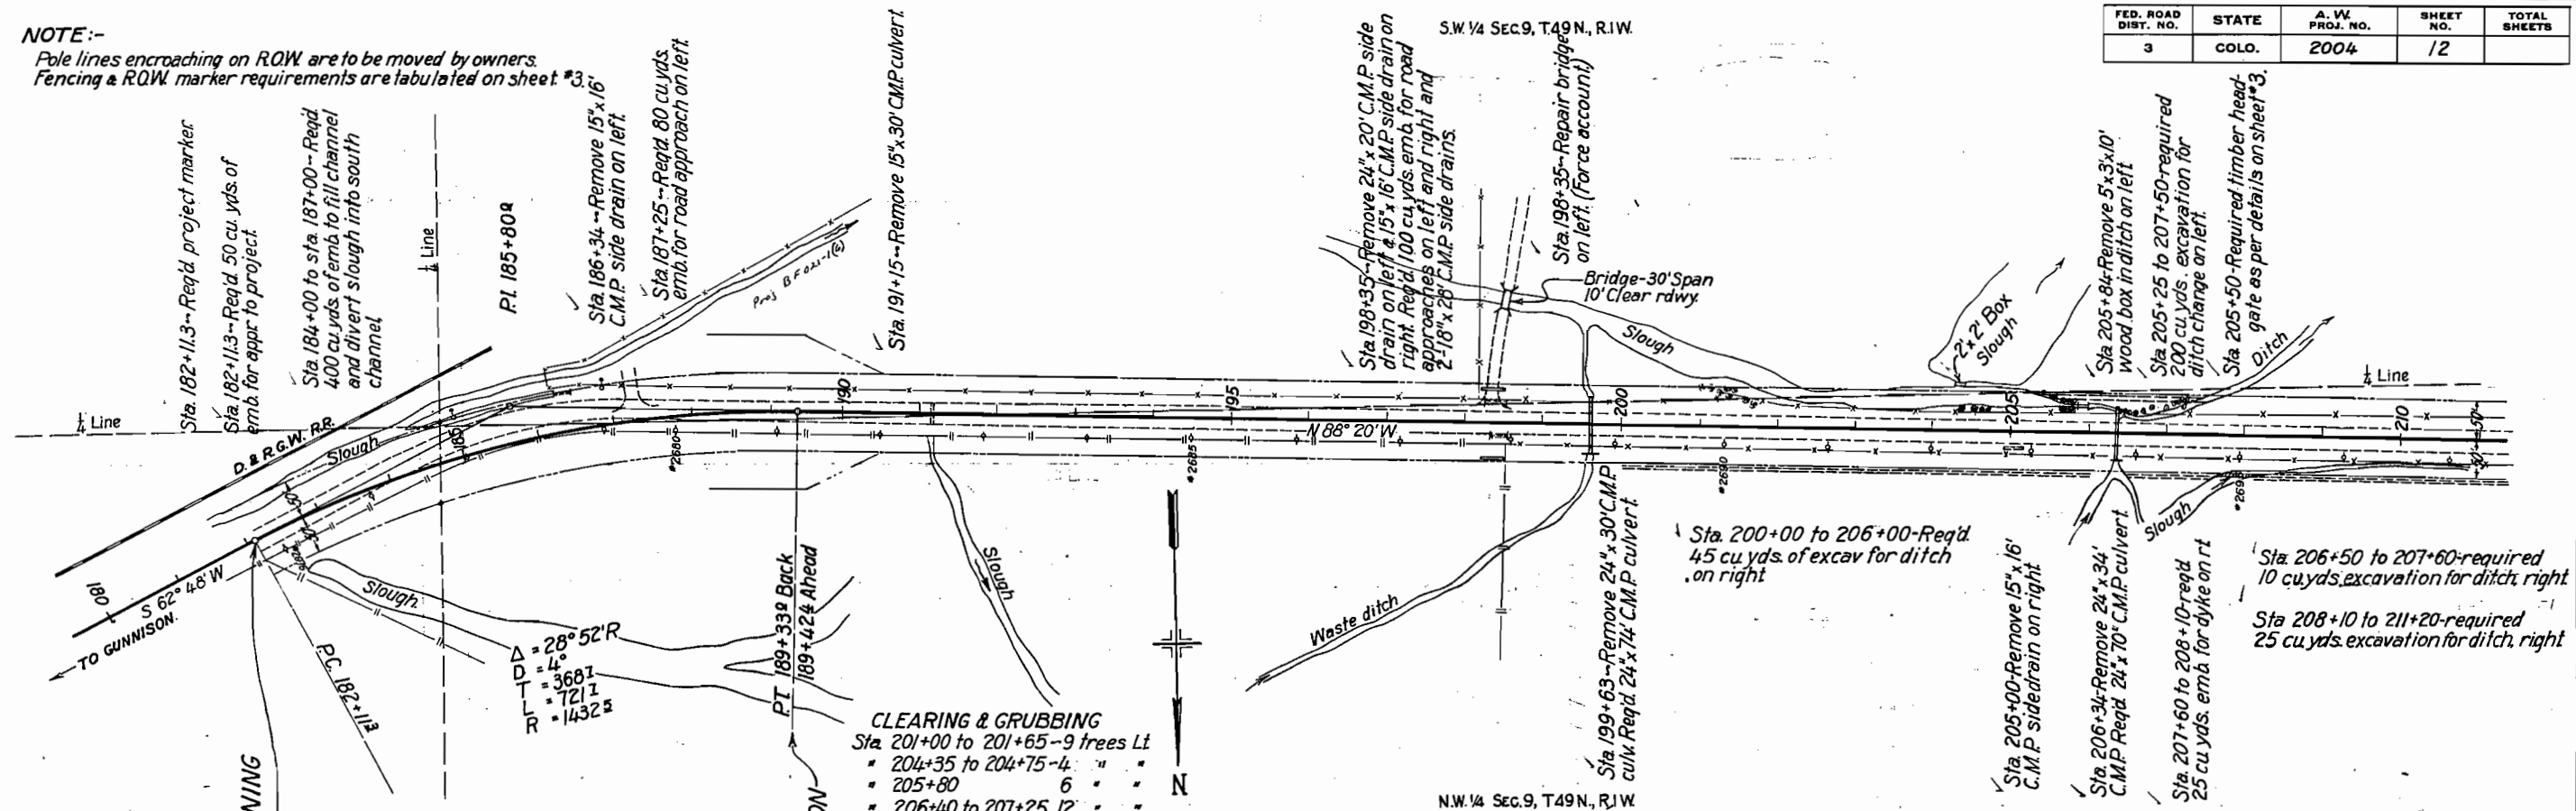


NOTE:-

Pole lines encroaching on construction are to be moved by owners.
Fencing & ROW marker requirements are tabulated on sheet # 3.



S.E. 1/4 Sec. 8, T.49N, R.1W.

FED. ROAD DIST. NO.	STATE	A.W. PROJ. NO.	SHEET NO.	TOTAL SHEETS
3	COLO.	2004	13	

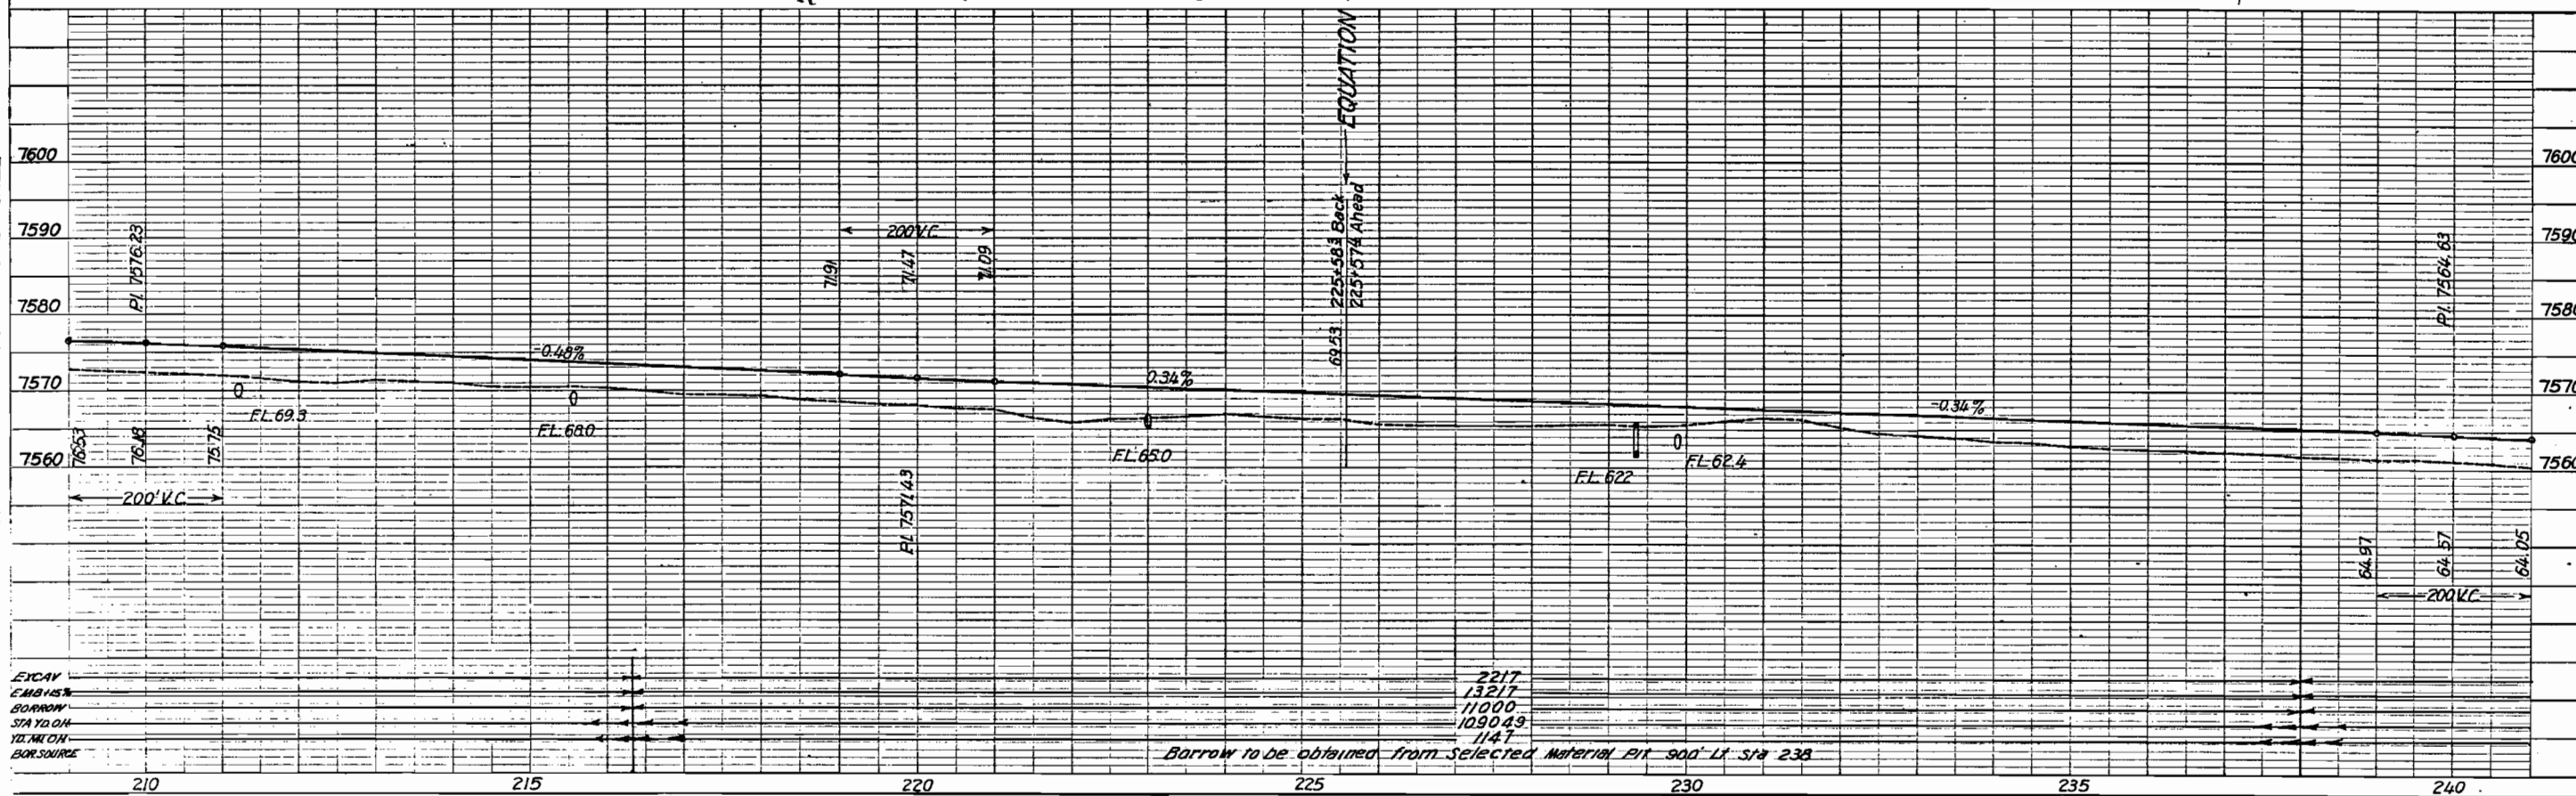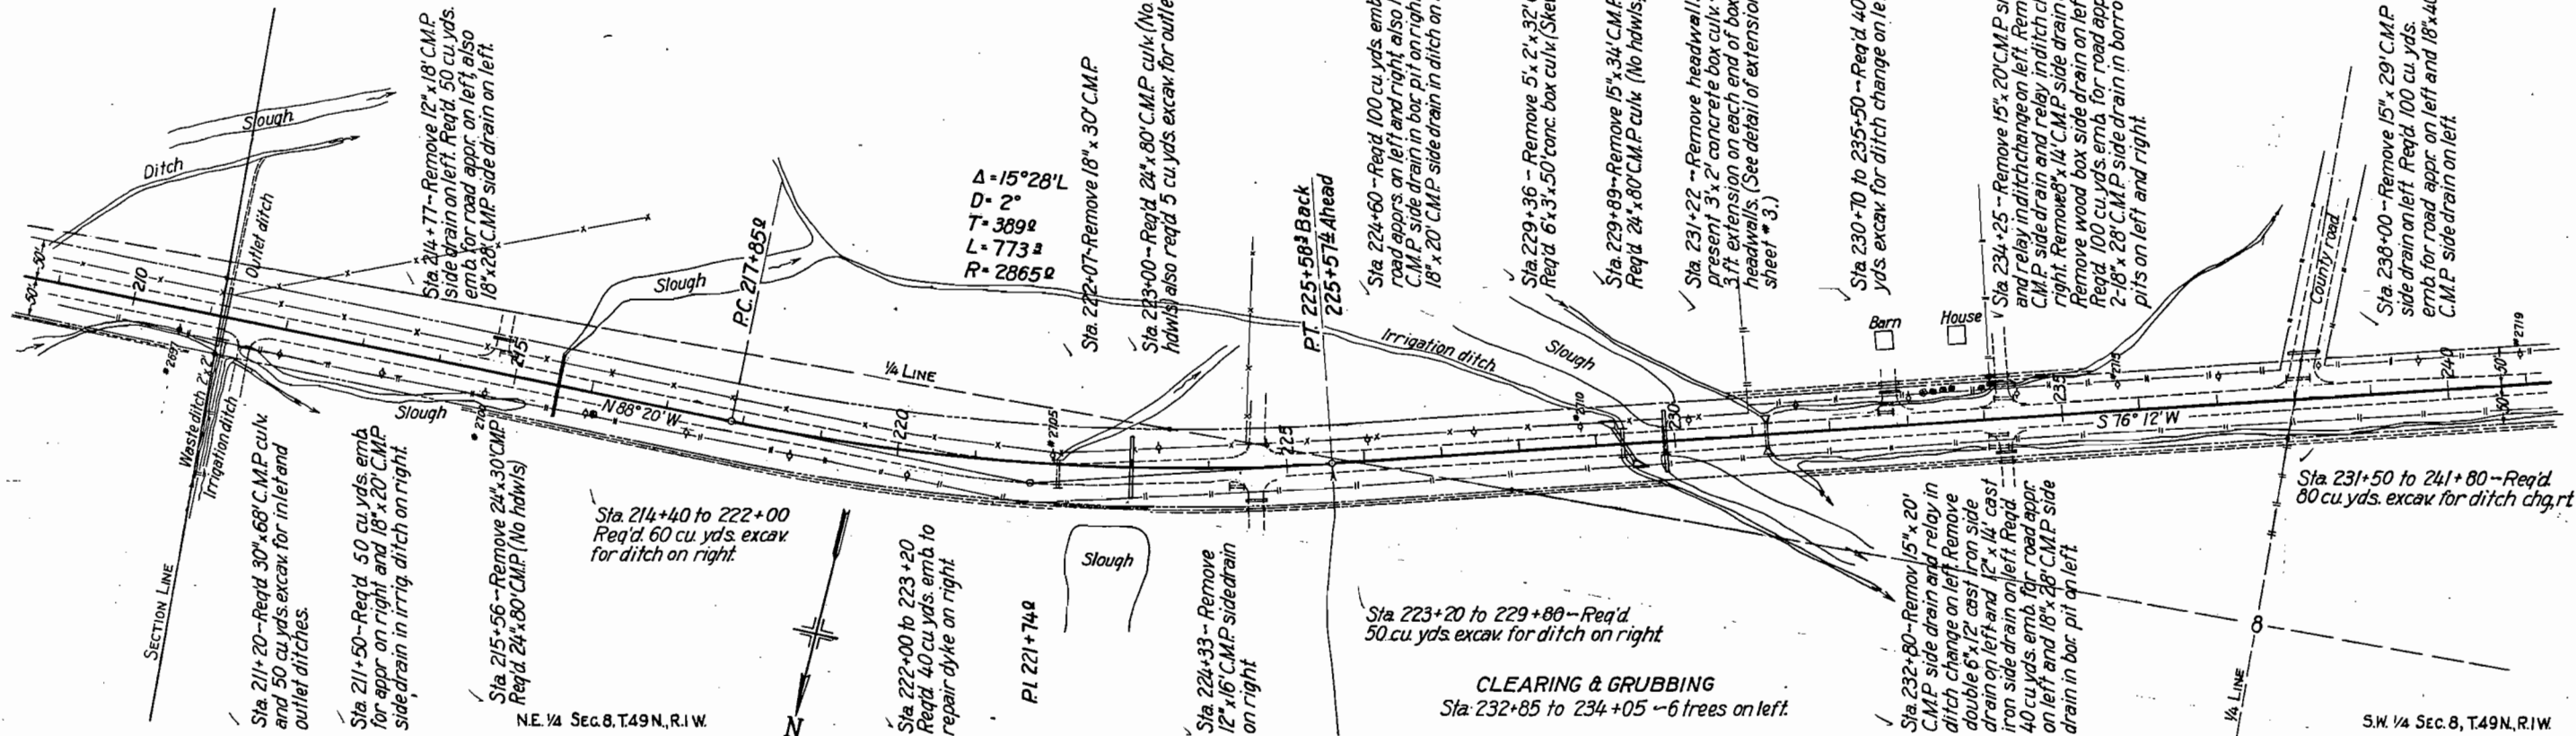

NOTE:-
Pole lines encroaching on construction are to be moved by owners.
Fencing & R.O.W marker requirements are tabulated on sheet # 3.

FED. ROAD DIST. NO.	STATE	A.W. PROJ. NO.	SHEET NO.	TOTAL SHEETS
3	COLO.	2004	14	

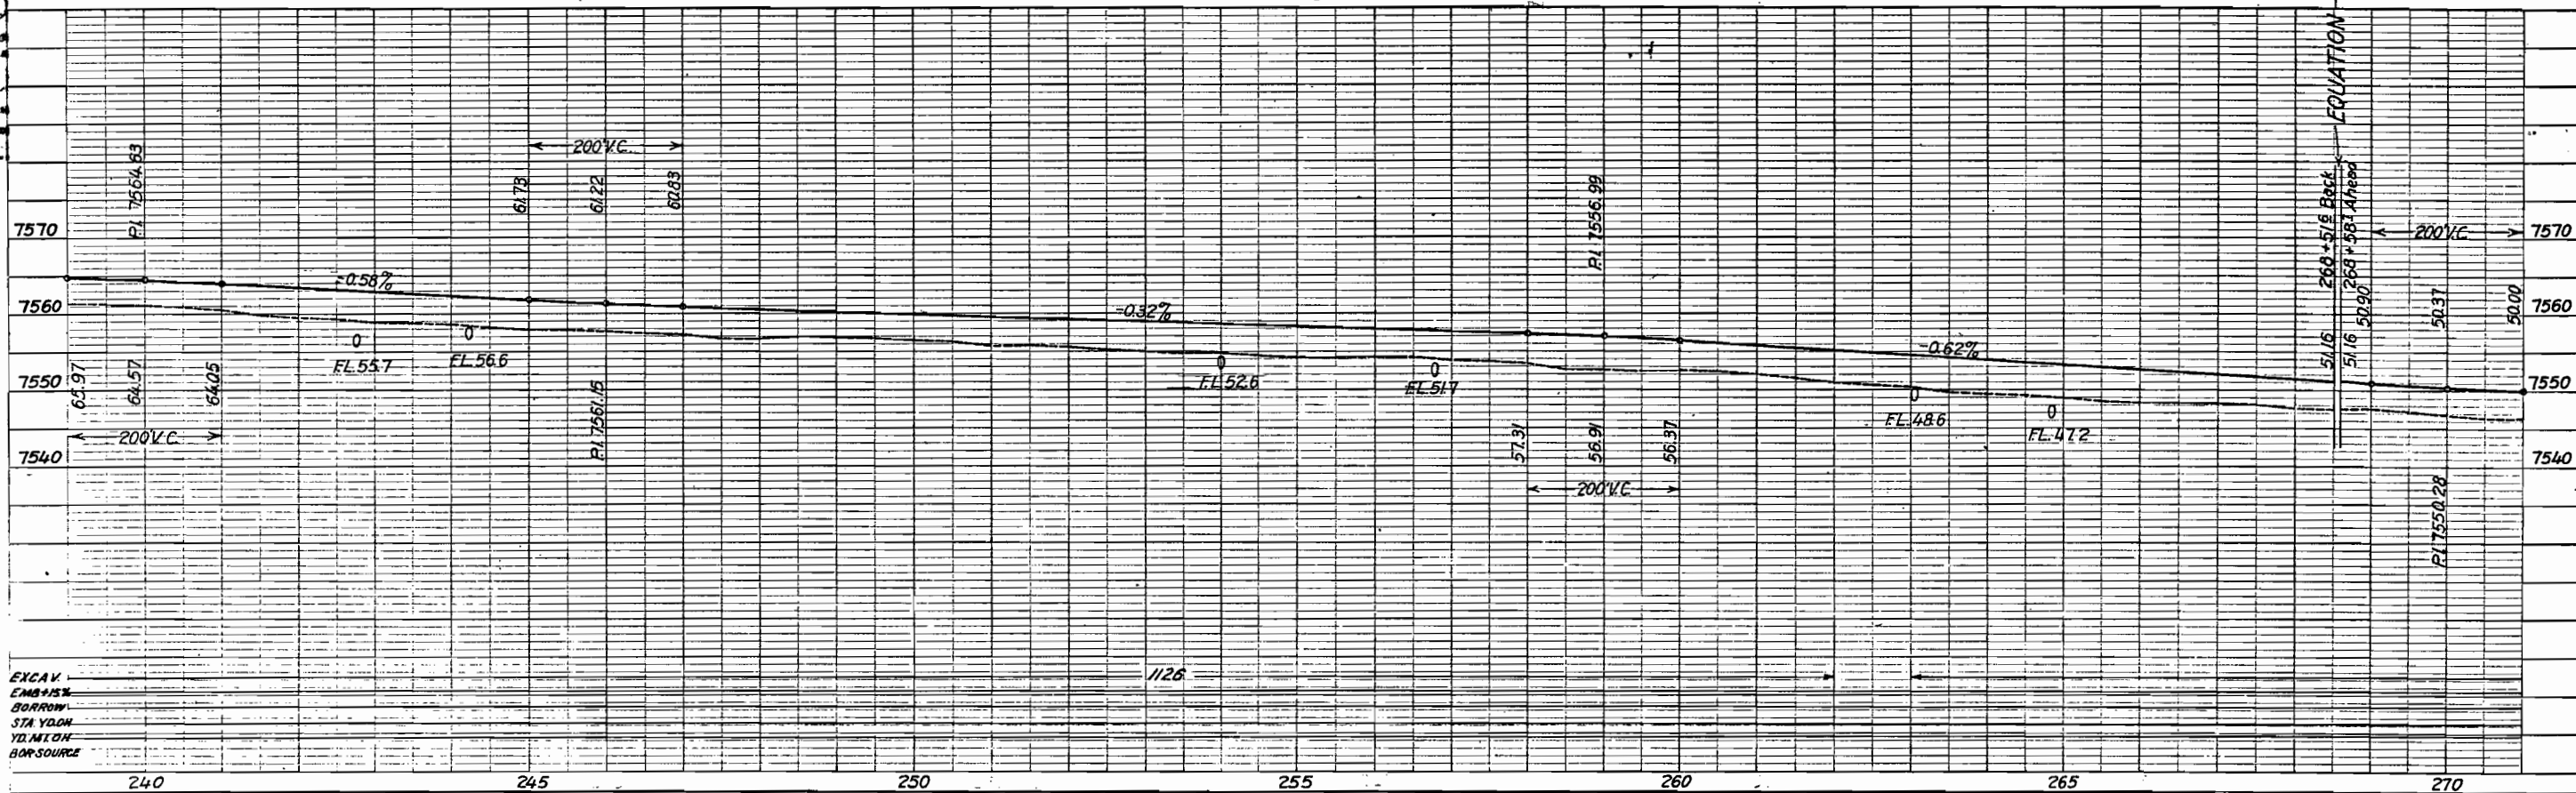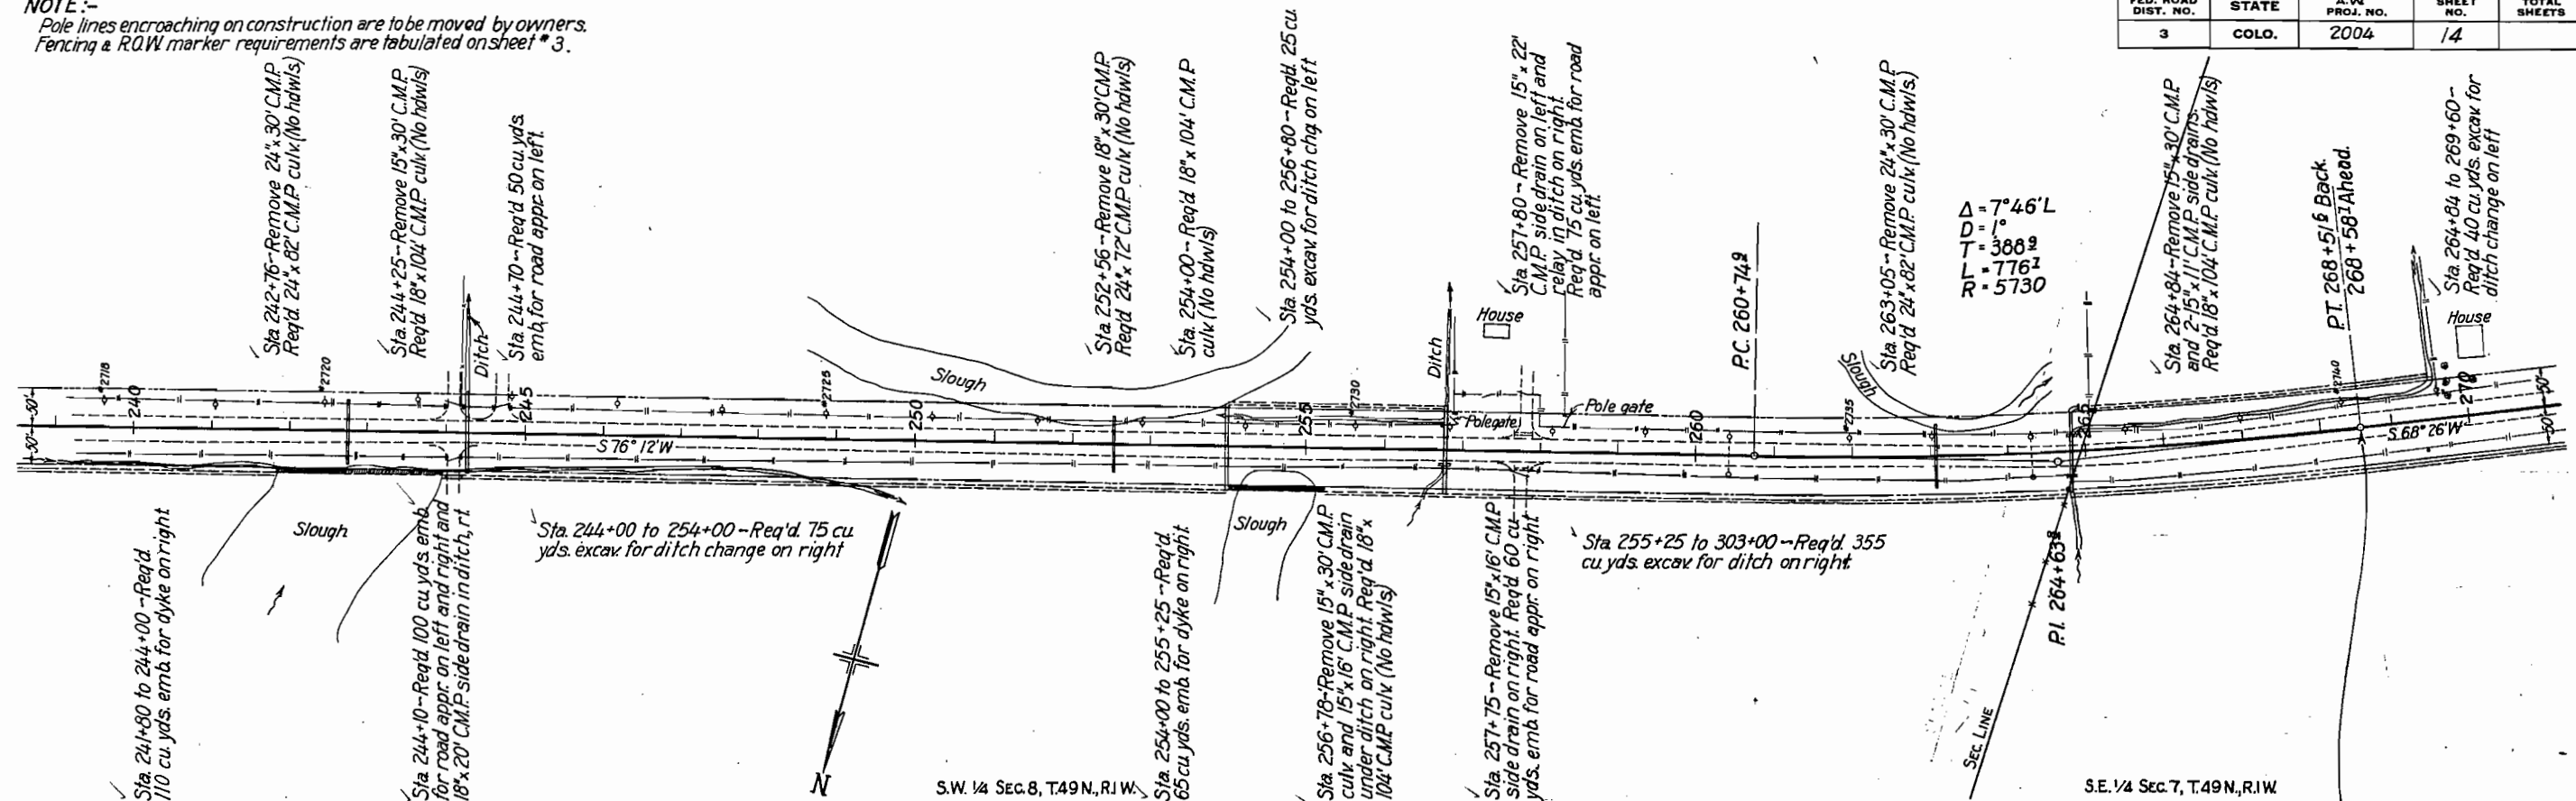

NOTE:-

Pole lines encroaching on construction are to be moved by owners.
Fencing & R.O.W. marker requirements are tabulated on sheet #3.

N.W. 1/4 Sec. 18, T.49N, R.1W.

FED. ROAD DIST. NO.	STATE	A. W. PROJ. NO.	SHEET NO.	TOTAL SHEETS
3	COLO.	2004	16	

