

FED. ROAD DIST. NO.	STATE	FED. AID PROJ. NO.	SHEET NO.	TOTAL SHEETS
3	COLO.	4(4)	1	

AWP 2005

COLORADO STATE HIGHWAY DEPARTMENT

CONVENTIONAL SIGNS

INDEX OF SHEETS


1. TITLE SHEET
2. TYPICAL SECTION AND SUMMARY OF QUANTITIES
3. STANDARD METHODS FOR SUPERELEVATION AND WIDENING OF CURVES M-1-B
4. TYPICAL SIDE APPROACH ROADS - ROADWAY CONSTRUCTION TRAFFIC SIGNS M-2-B
- 5-7 PLAN AND PROFILE SHEETS (Original A.W.P. 2005 Sta 795+00 to 875+00)

PLAN AND PROFILE OF PROPOSED FEDERAL AID PROJECT NO. ~~4(4)~~ AWP 2005 STATE HIGHWAY NO. 13 GARFIELD & RIO BLANCO COUNTIES

SCALES

ON PLAN, 1 IN. = 100 FT.
ON PROFILE 1 IN. = 100 FT. HORIZONTAL
1 IN. = 10 FT. VERTICAL

GRADE LINE ON PROFILE IS SHOWN AS GRADE OF FINISHED ROAD
GROSS LENGTH OF PROJECT 76,524.4 FT. = 14.493 MI.
NET LENGTH OF PROJECT 76,339.1 FT. = 14.458 MI.

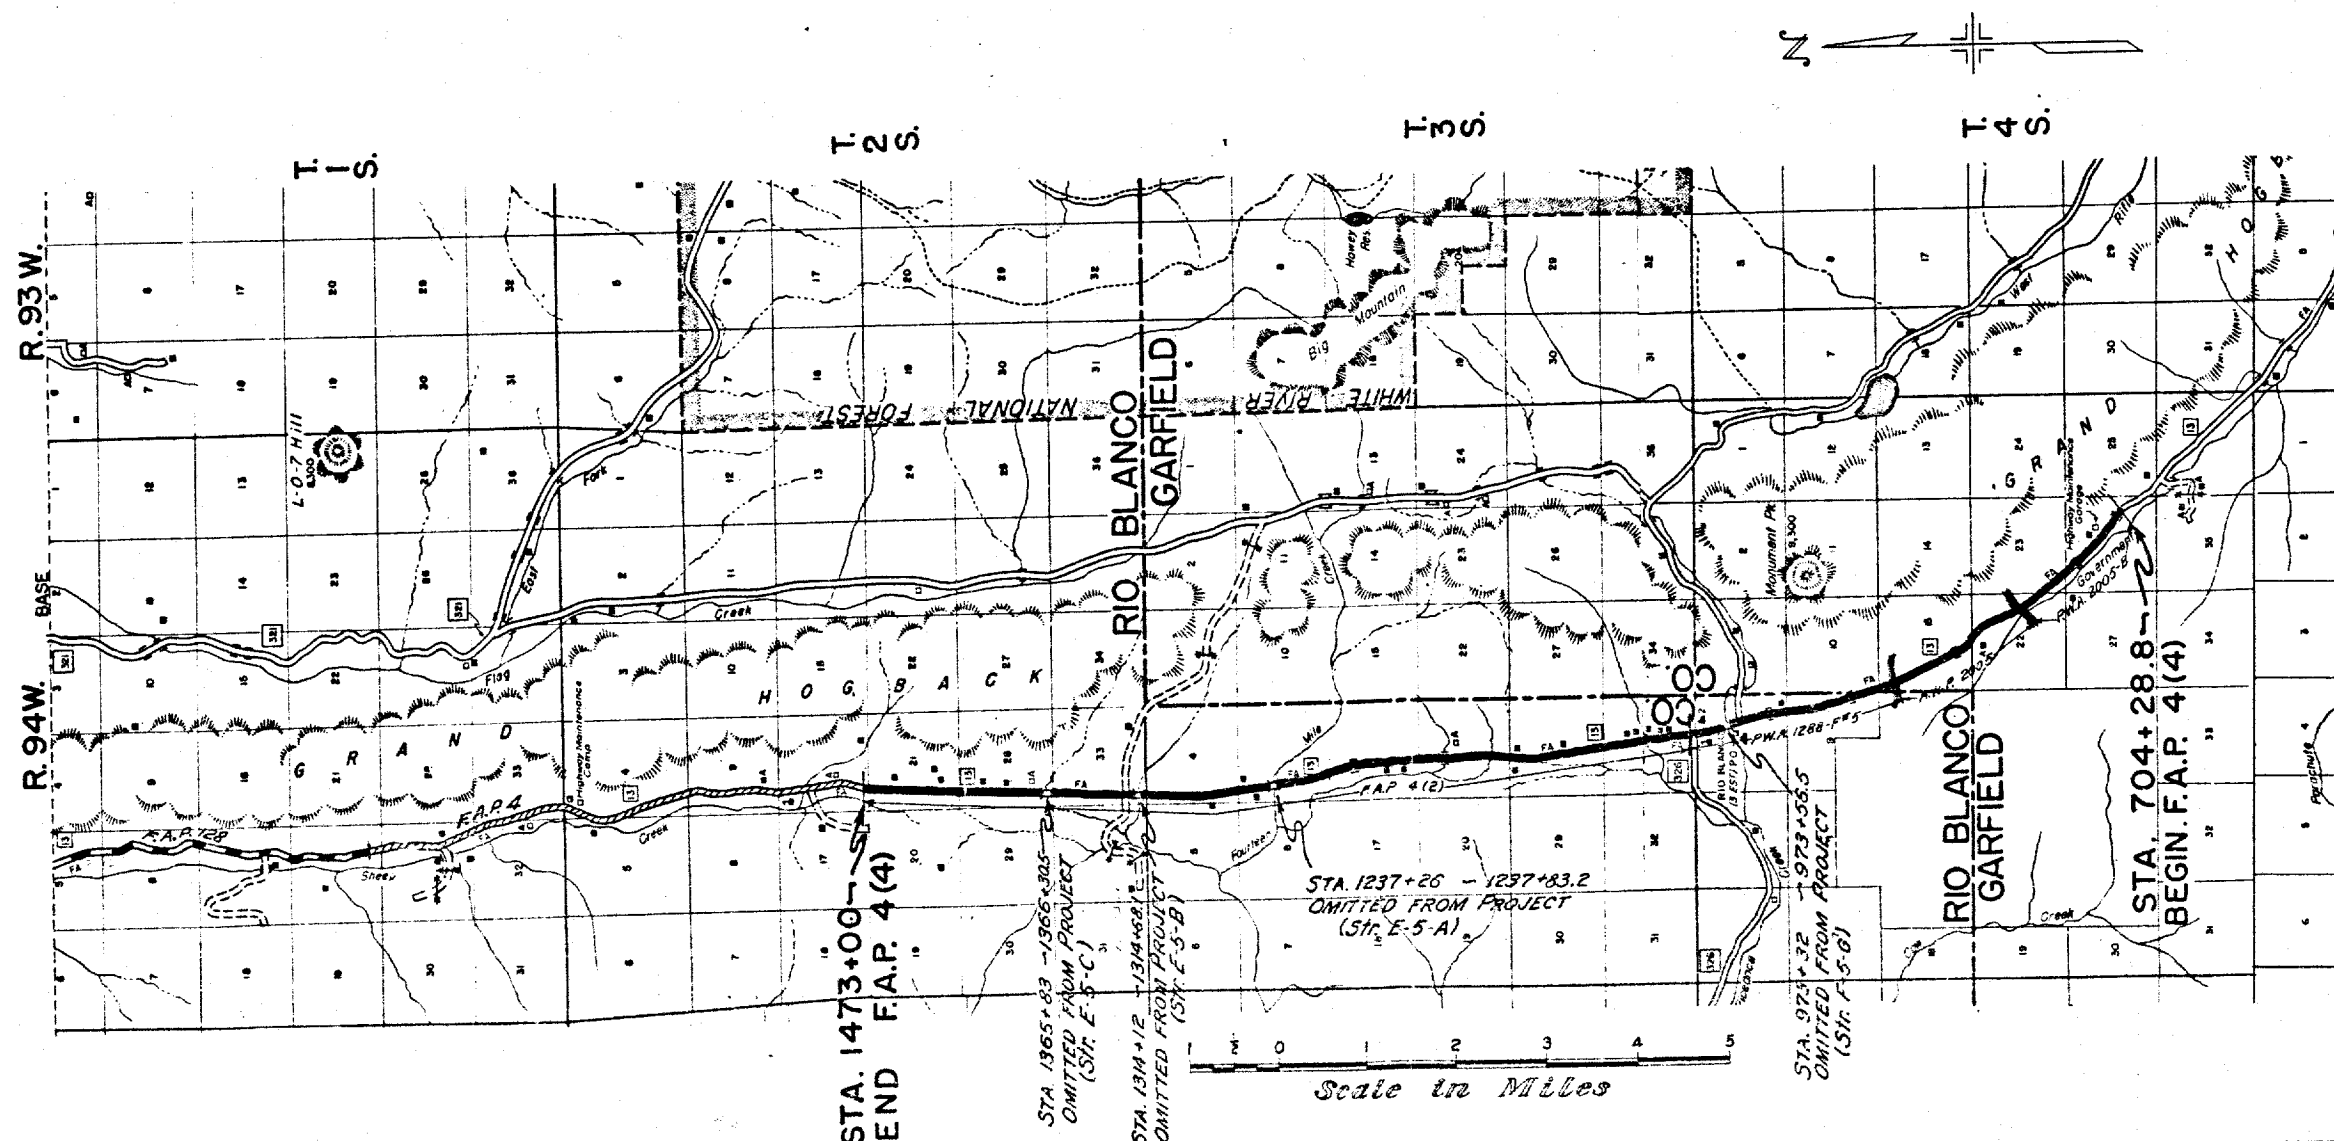

RECOMMENDED FOR APPROVAL

[Signature]
ASSISTANT ENGINEER
DATE 8/19/40

APPROVED

Chas. Vail
STATE HIGHWAY ENGINEER
DATE

RECOMMENDED FOR APPROVAL

DISTRICT ENGINEER
PUBLIC ROADS ADMINISTRATION
FEDERAL WORKS AGENCY

RECOMMENDED FOR APPROVAL

CHIEF, WESTERN REGION
PUBLIC ROADS ADMINISTRATION
FEDERAL WORKS AGENCY

APPROVED

COMMISSIONER
PUBLIC ROADS ADMINISTRATION
FEDERAL WORKS AGENCY



S.W. 4 Sec. 15

N.W. 4 Sec. 15

FED. ROAD DIST. NO.	STATE	A.W. PROJ. NO.	SHEET NO.	TOTAL SHEETS
3	COLO.	2005	14	
		F.A.P. 4(4)	7	



PLAN	DATE	BY	CHECKED	DATE	BY
SURVEYED	7-16	H. H. H. H.			
PLOTTED	7-16	H. H. H. H.			
RT. OF WAY CHECKED	8-16	H. H. H. H.			
STRUCTURES					
NO.					

PROFILE	DATE	BY	CHECKED	DATE	BY
SURVEYED	7-16	H. H. H. H.			
PLOTTED	7-16	H. H. H. H.			
GRADES CHECKED	8-16	H. H. H. H.			
NO.					

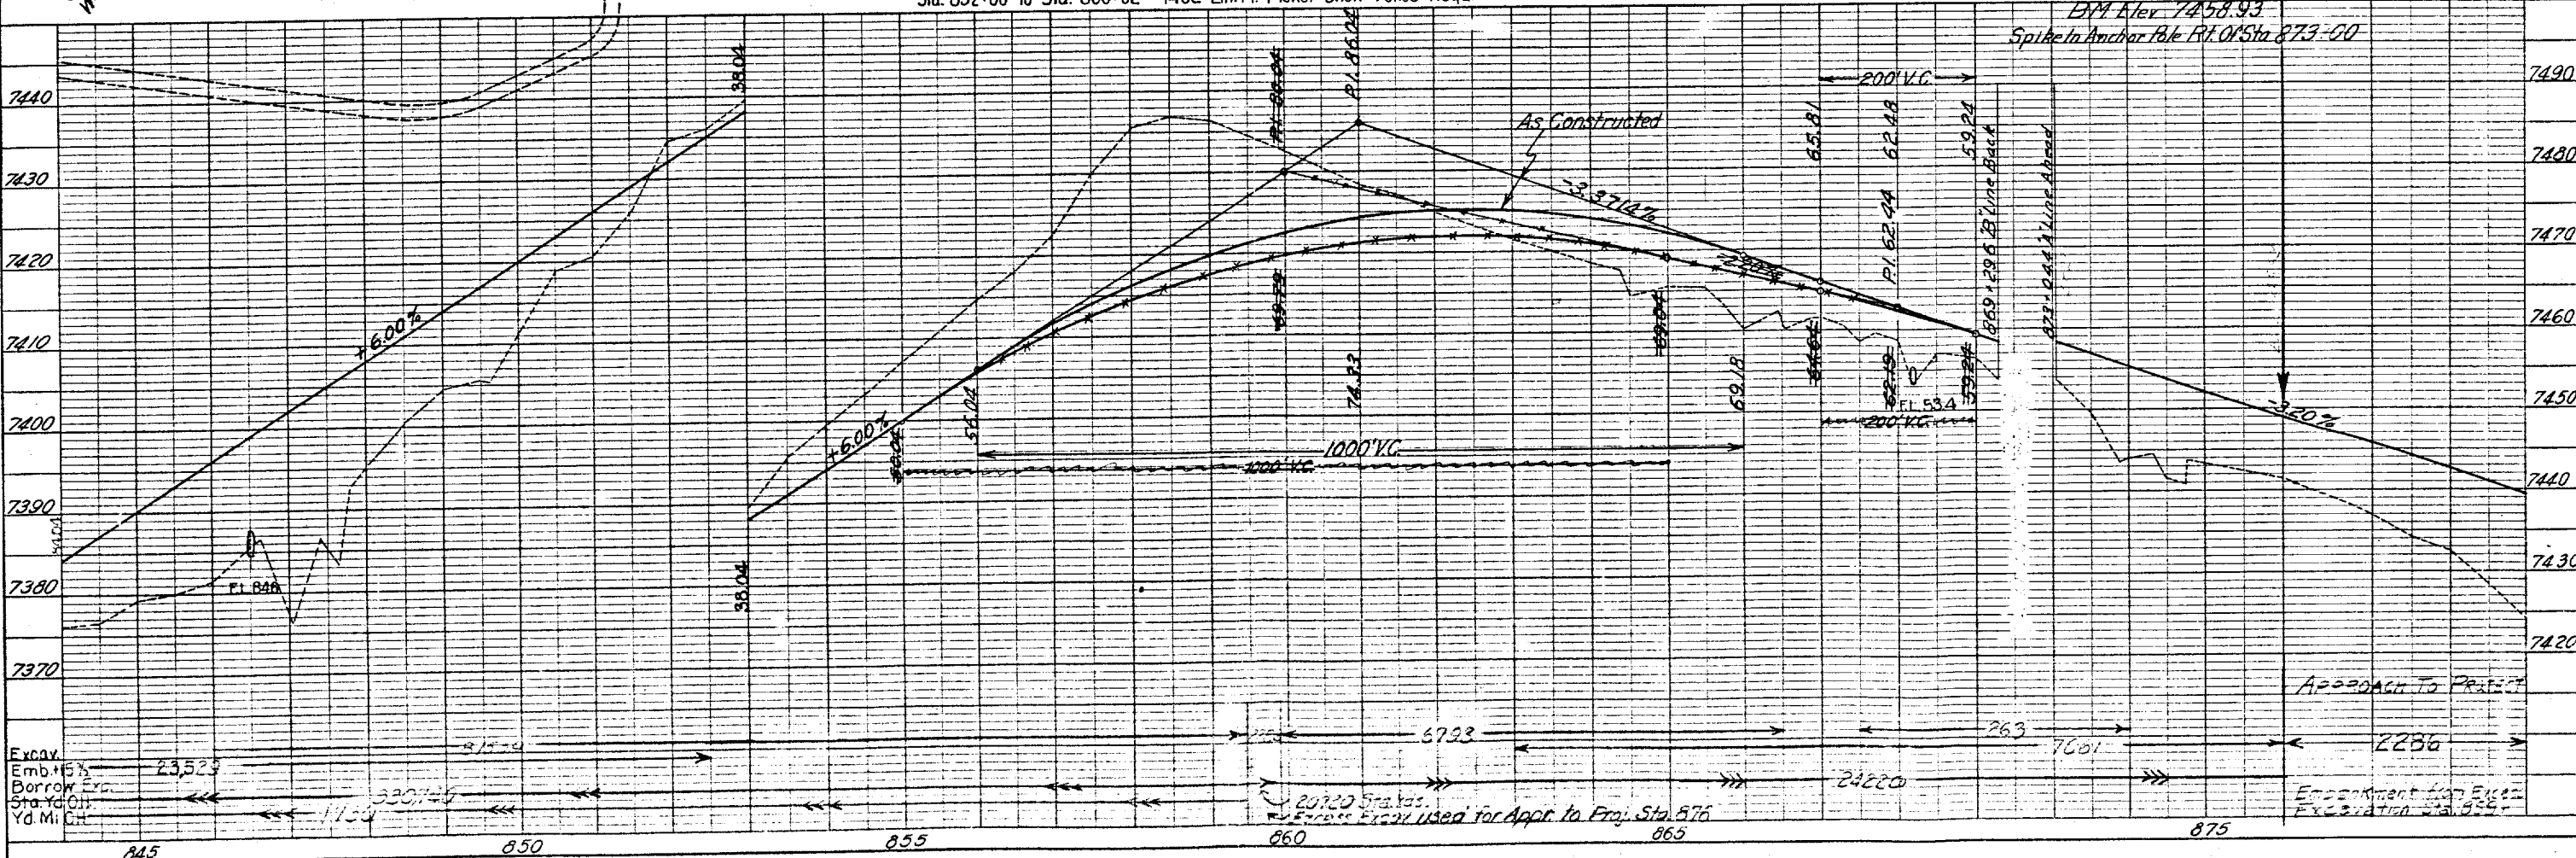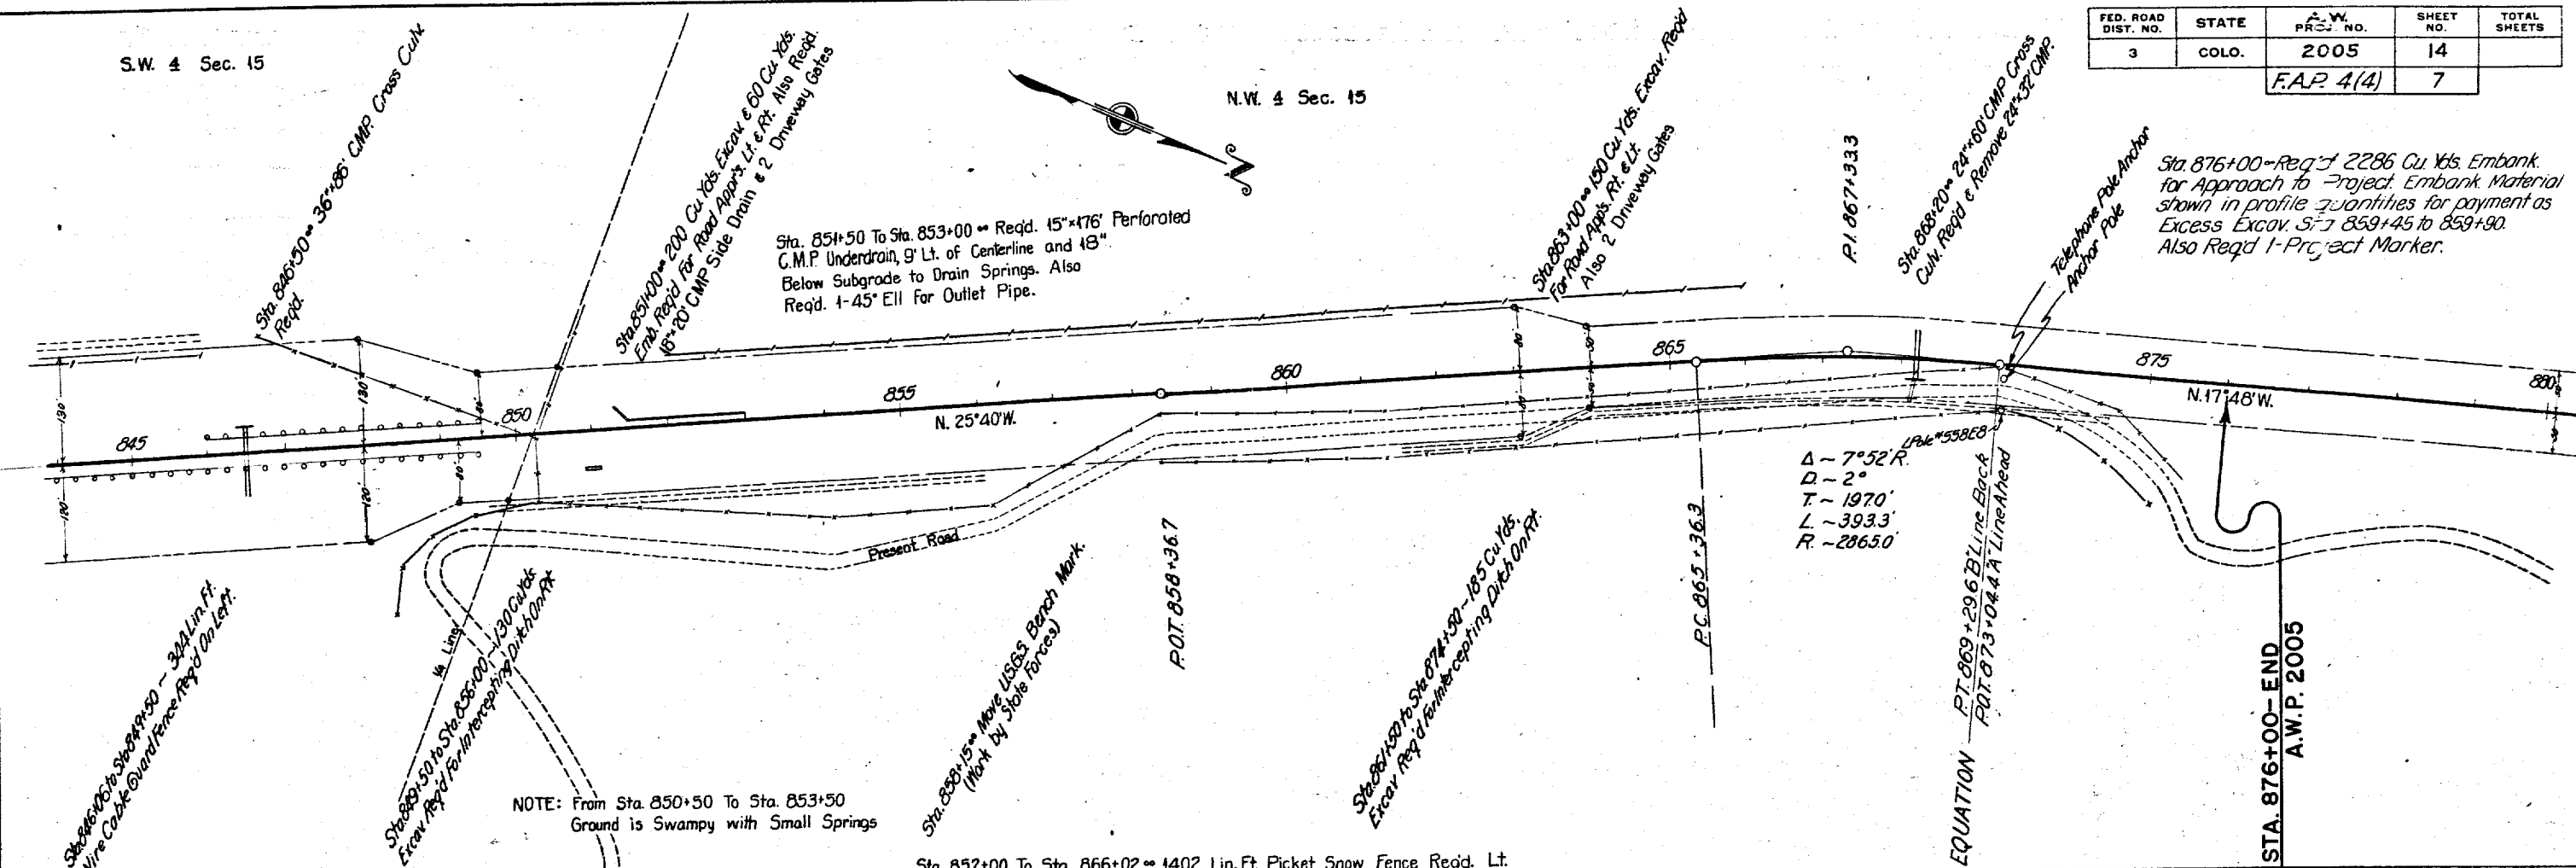

DATE	BY	REVISION
7-21-05	ALP	1. Initial Design
8-1-05	ALP	2. Final Design
8-1-05	ALP	3. Final Design
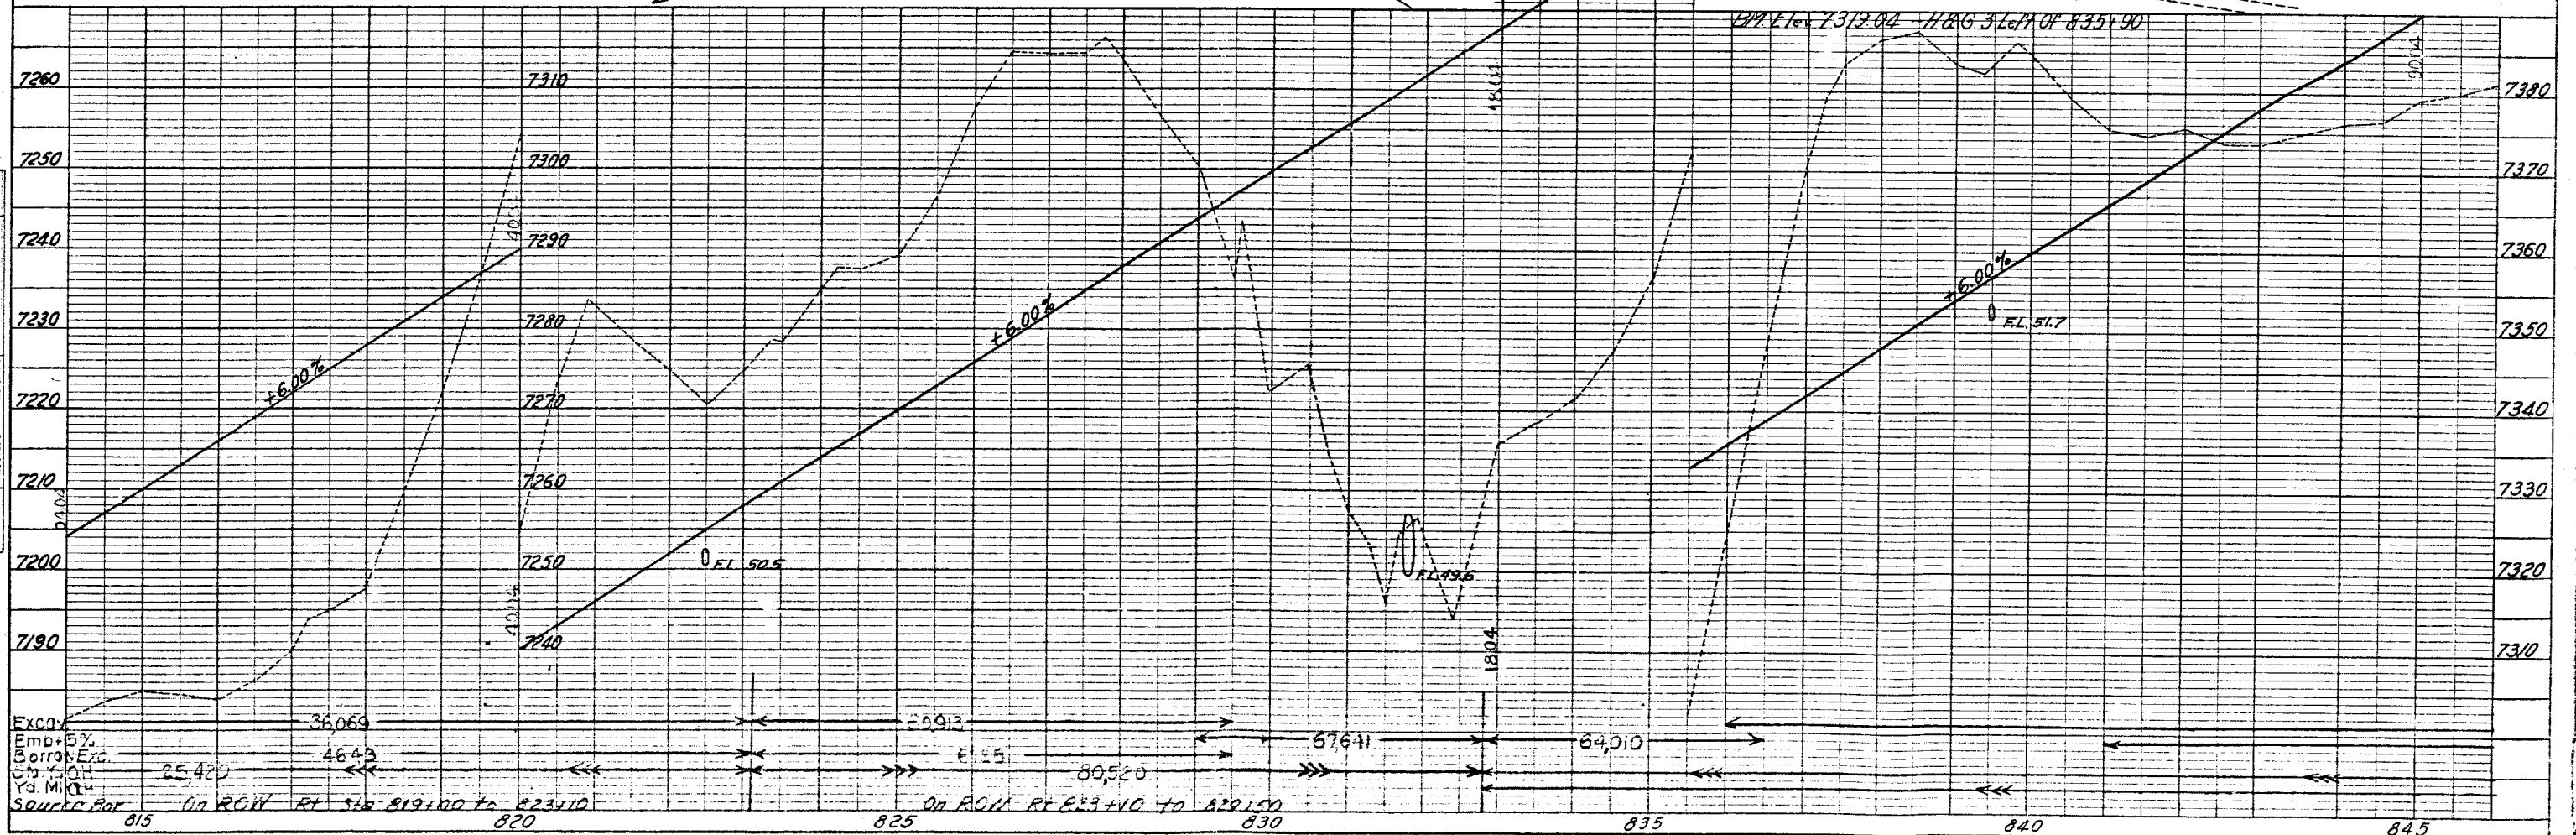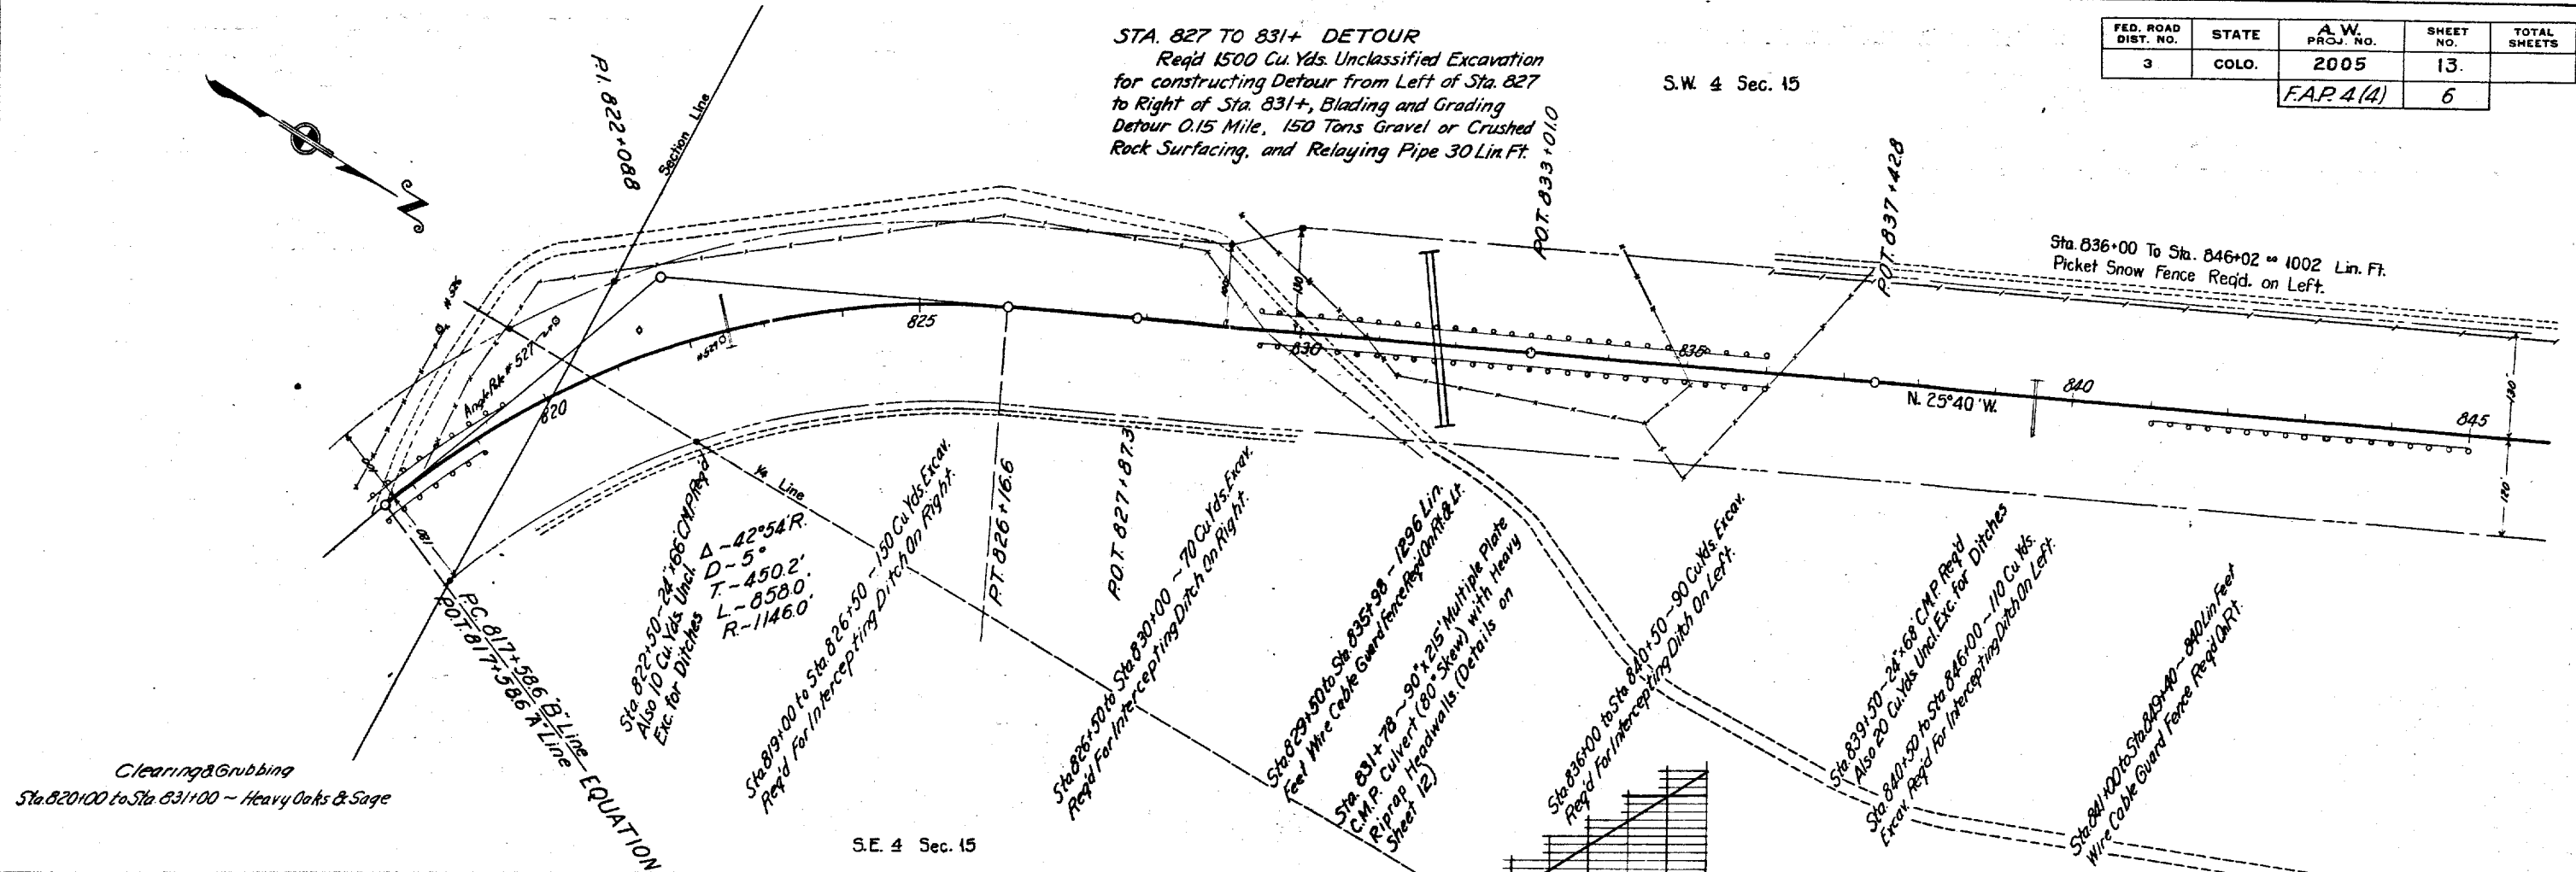

PLAN	DATE	BY	CHECKED	DATE
NO.	5-26	W. H. H. H.	W. H. H. H.	5-26
NO.	5-26	W. H. H. H.	W. H. H. H.	5-26
NO.	5-26	W. H. H. H.	W. H. H. H.	5-26

PROFILE	DATE	BY	CHECKED	DATE
NO.	5-26	W. H. H. H.	W. H. H. H.	5-26
NO.	5-26	W. H. H. H.	W. H. H. H.	5-26
NO.	5-26	W. H. H. H.	W. H. H. H.	5-26

