

FED. ROAD DIST. NO.	STATE	A.W. PROJ. NO.	SHEET NO.	TOTAL SHEETS
3	COLO.	5004-B	1	

COLORADO

STATE HIGHWAY DEPARTMENT

PLAN AND PROFILE OF PROPOSED A.W.P. NO. 5004-B

STATE HIGHWAY NO. 4

TELLER COUNTY

SCALES OF ORIGINAL TRACINGS


ON PLAN, 1 IN. = 100 FT.
ON PROFILE } 1 IN. = 100 FT. HORIZONTAL
1 IN. = 10 FT. VERTICAL

GRADE LINE ON PROFILE IS SHOWN AS GRADE OF FINISHED ROAD
GROSS LENGTH OF PROJECT 14,008' = 2.653 Mi.
NET LENGTH OF PROJECT 14,008' = 2.653 Mi.

CONVENTIONAL SIGNS

CENTERLINE OF IMPROVEMENT 830
COUNTY LINE BOUNDARY
SECTION LINES
QUARTER SEC. LINES
FENCES (BARBED WIRE)
TELEPHONE LINES

SHEET NO.	TITLE SHEET
1	TITLE SHEET
2	TYPICAL SECTION, DETAILS AND SUMMARY OF APPROX. QUANTITIES
3	TABULATION OF STRUCTURES, FENCING, GATES & R.O.W. MARKERS
4	DETAILS OF MULTIPLE PLATE CORR. METAL CULVERT PIPE (STA. 894+)
5	" " BRIDGE, STA. 834+
6	" " " " STA. 919+
7	" " " " STA. 948+
8	STANDARD CONCRETE BOX CULVERTS, M103D
9	" REINFORCED CONC. CULVERT PIPE, M112C
10	" HEADWALLS FOR C.M.P. CULVERTS, M102E
11	" WIRE CABLE GUARD FENCE, M20A
12	" FENCES WITH STEEL POSTS, M27A
13	" PICKET SNOW FENCE WITH STEEL POSTS, M25B
14	" STRUCTURE NUMBER LETTERING, M10A
15	" METHODS FOR SUPERELEVAT'N. & WIDEN'G. OF CURVES, M1A.
16	TYPICAL SIDE APPROACH ROADS & RDWY. CONST. TRAFFIC SIGNS, M2B
17-21	PLAN AND PROFILE
22-73	CROSS SECTIONS
9a	STANDARD REINFORCED CONCRETE CULVERT PIPE, M113A.

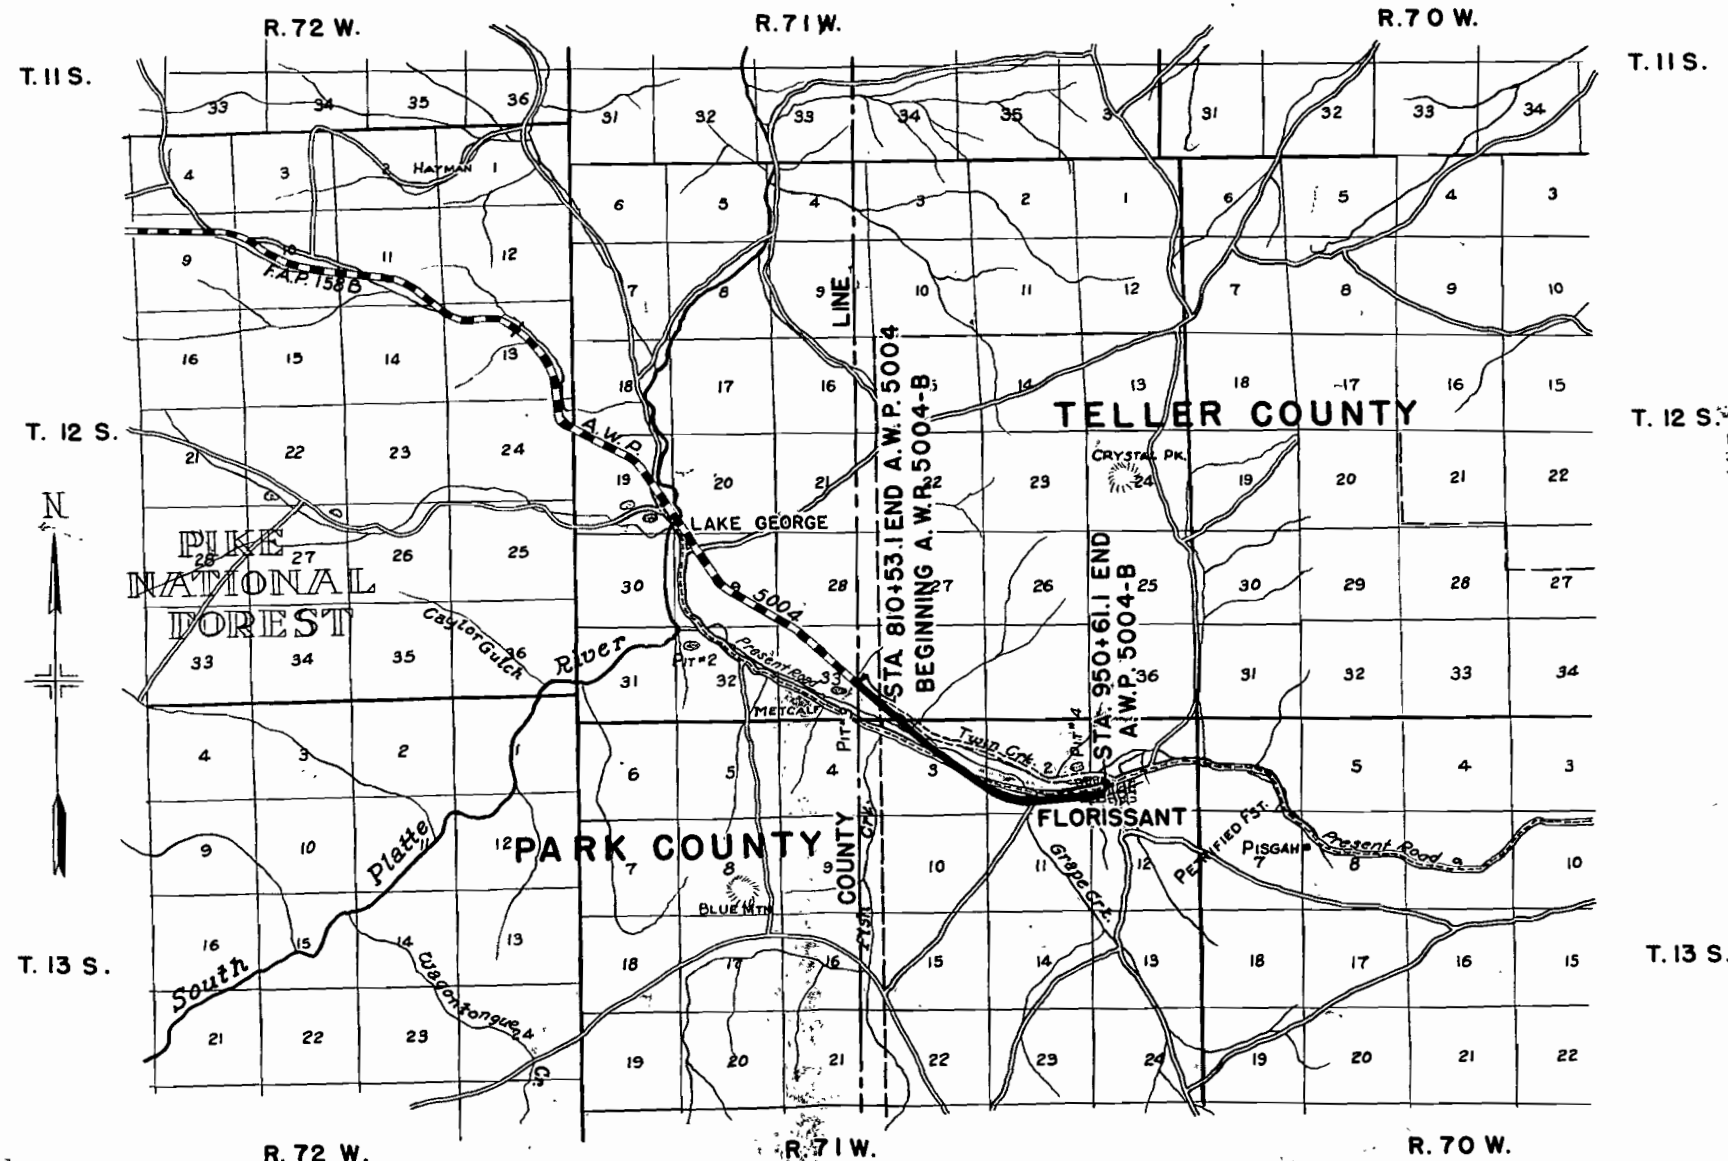

It is recommended that Bidders on this Project go over the plan details with one of the field representatives of this department.

Ernest Montgomery, Div. Engr., Colo. Spgs.
V.H. Littlefield, Res. Engr., Colo. Springs.



RECOMMENDED FOR APPROVAL 10/26/36



APPROVED
Assistant Engineer

APPROVED
State Highway Engineer

Scale in Miles

FED. ROAD DIST. NO.	STATE	AW. PROJ. NO.	SHEET NO.	TOTAL SHEETS
3	COLO.	5004-B	17	

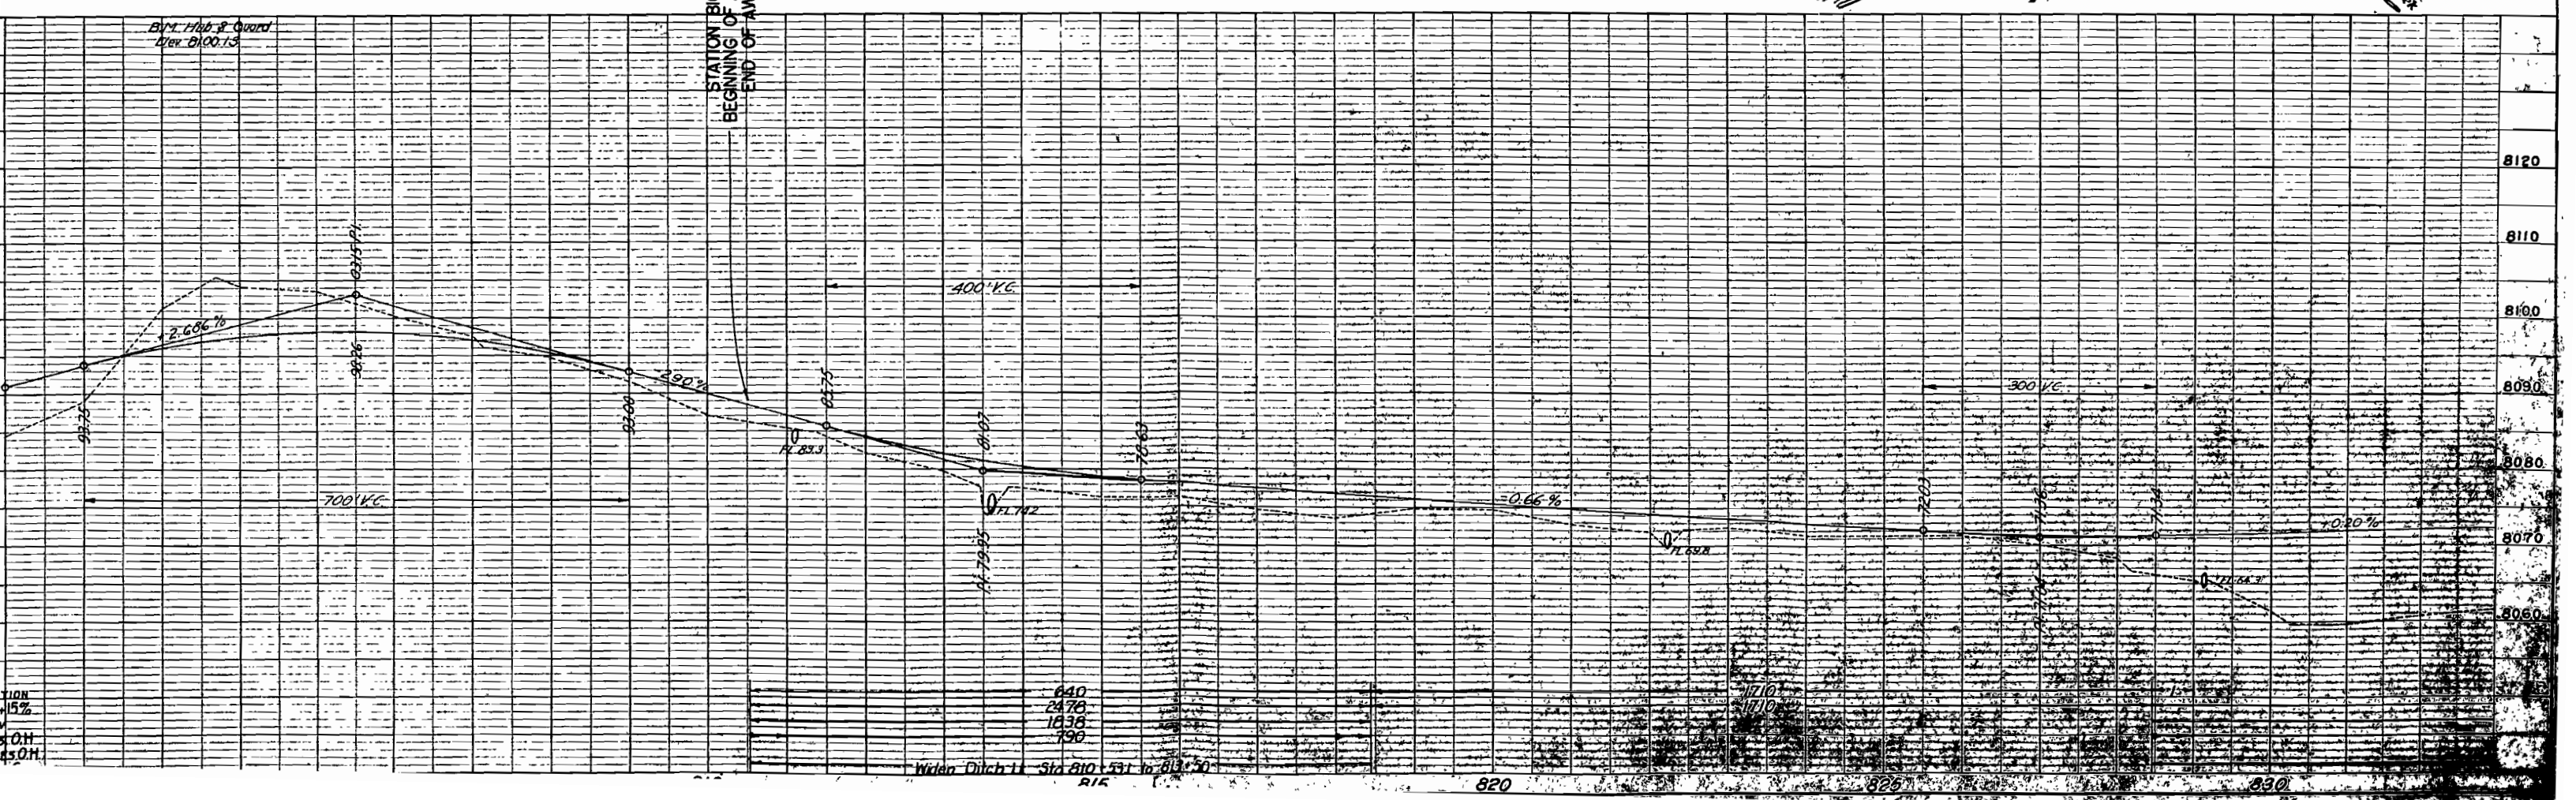
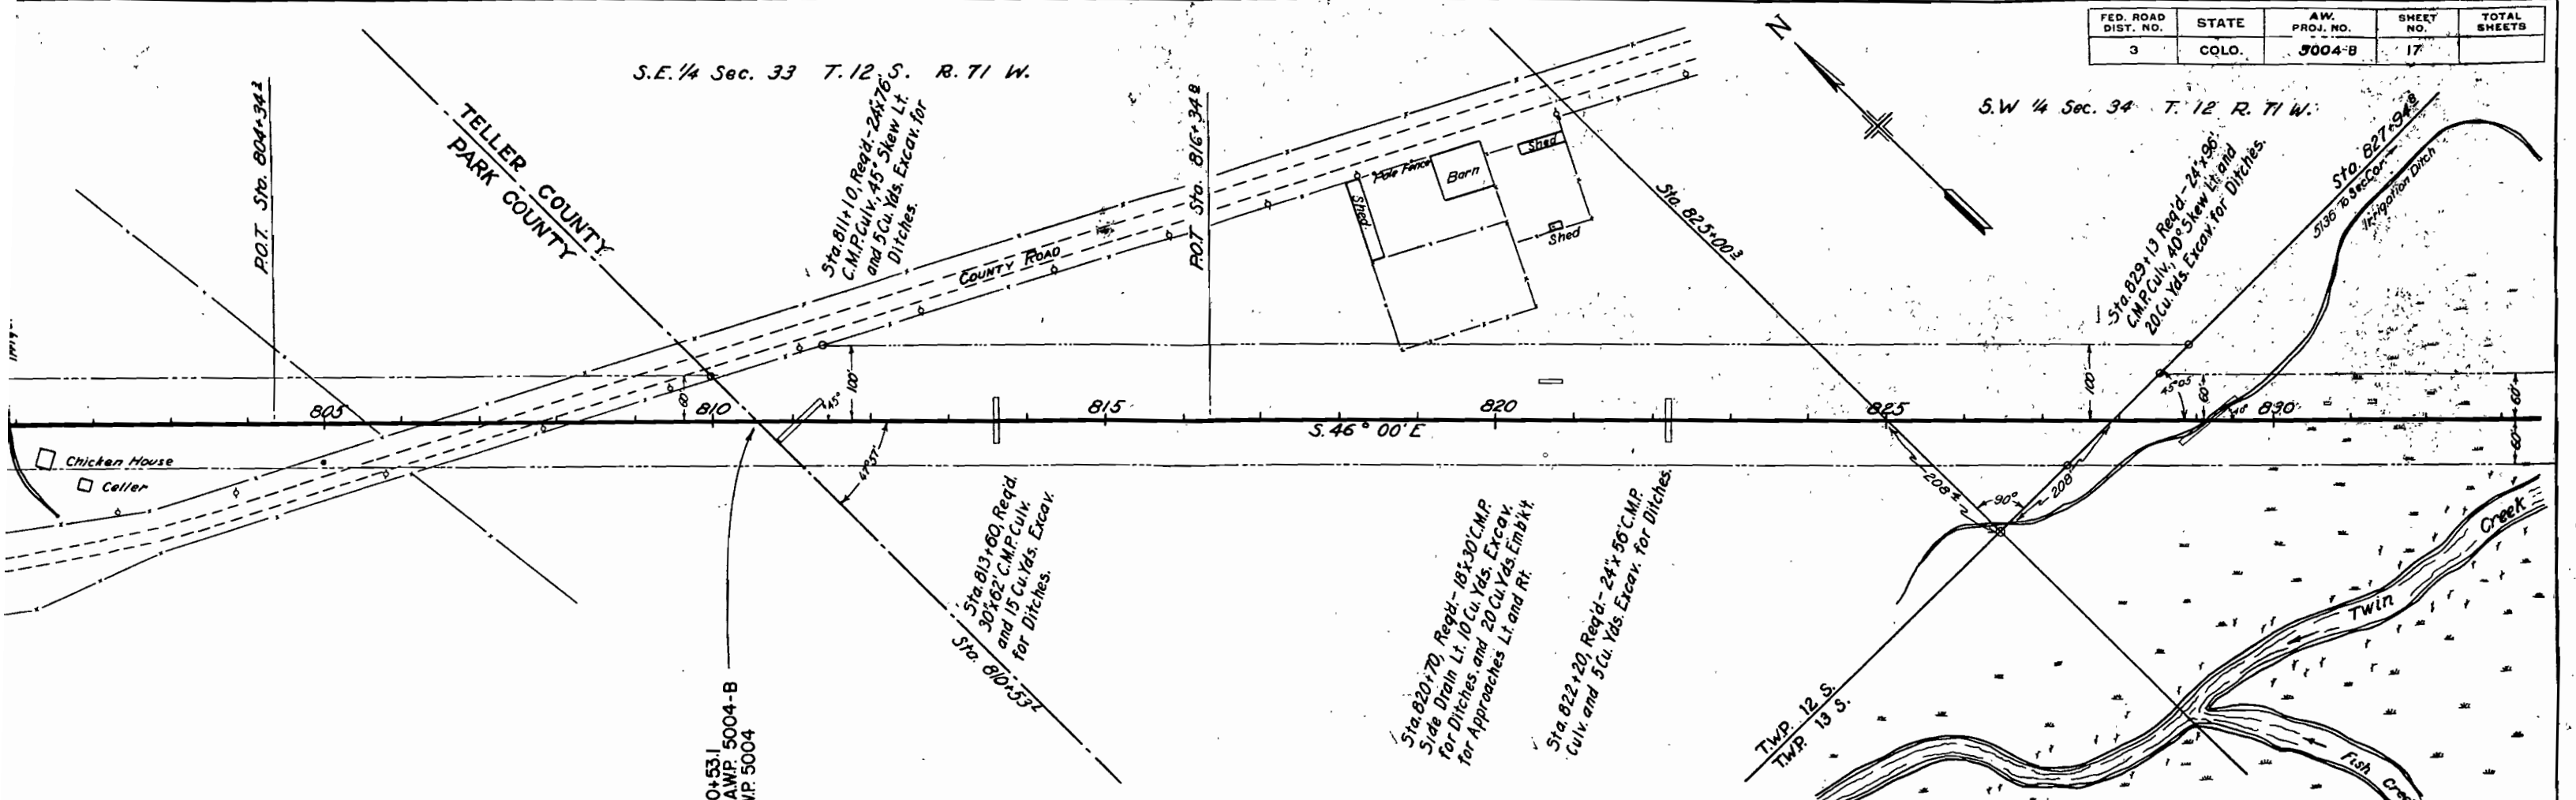


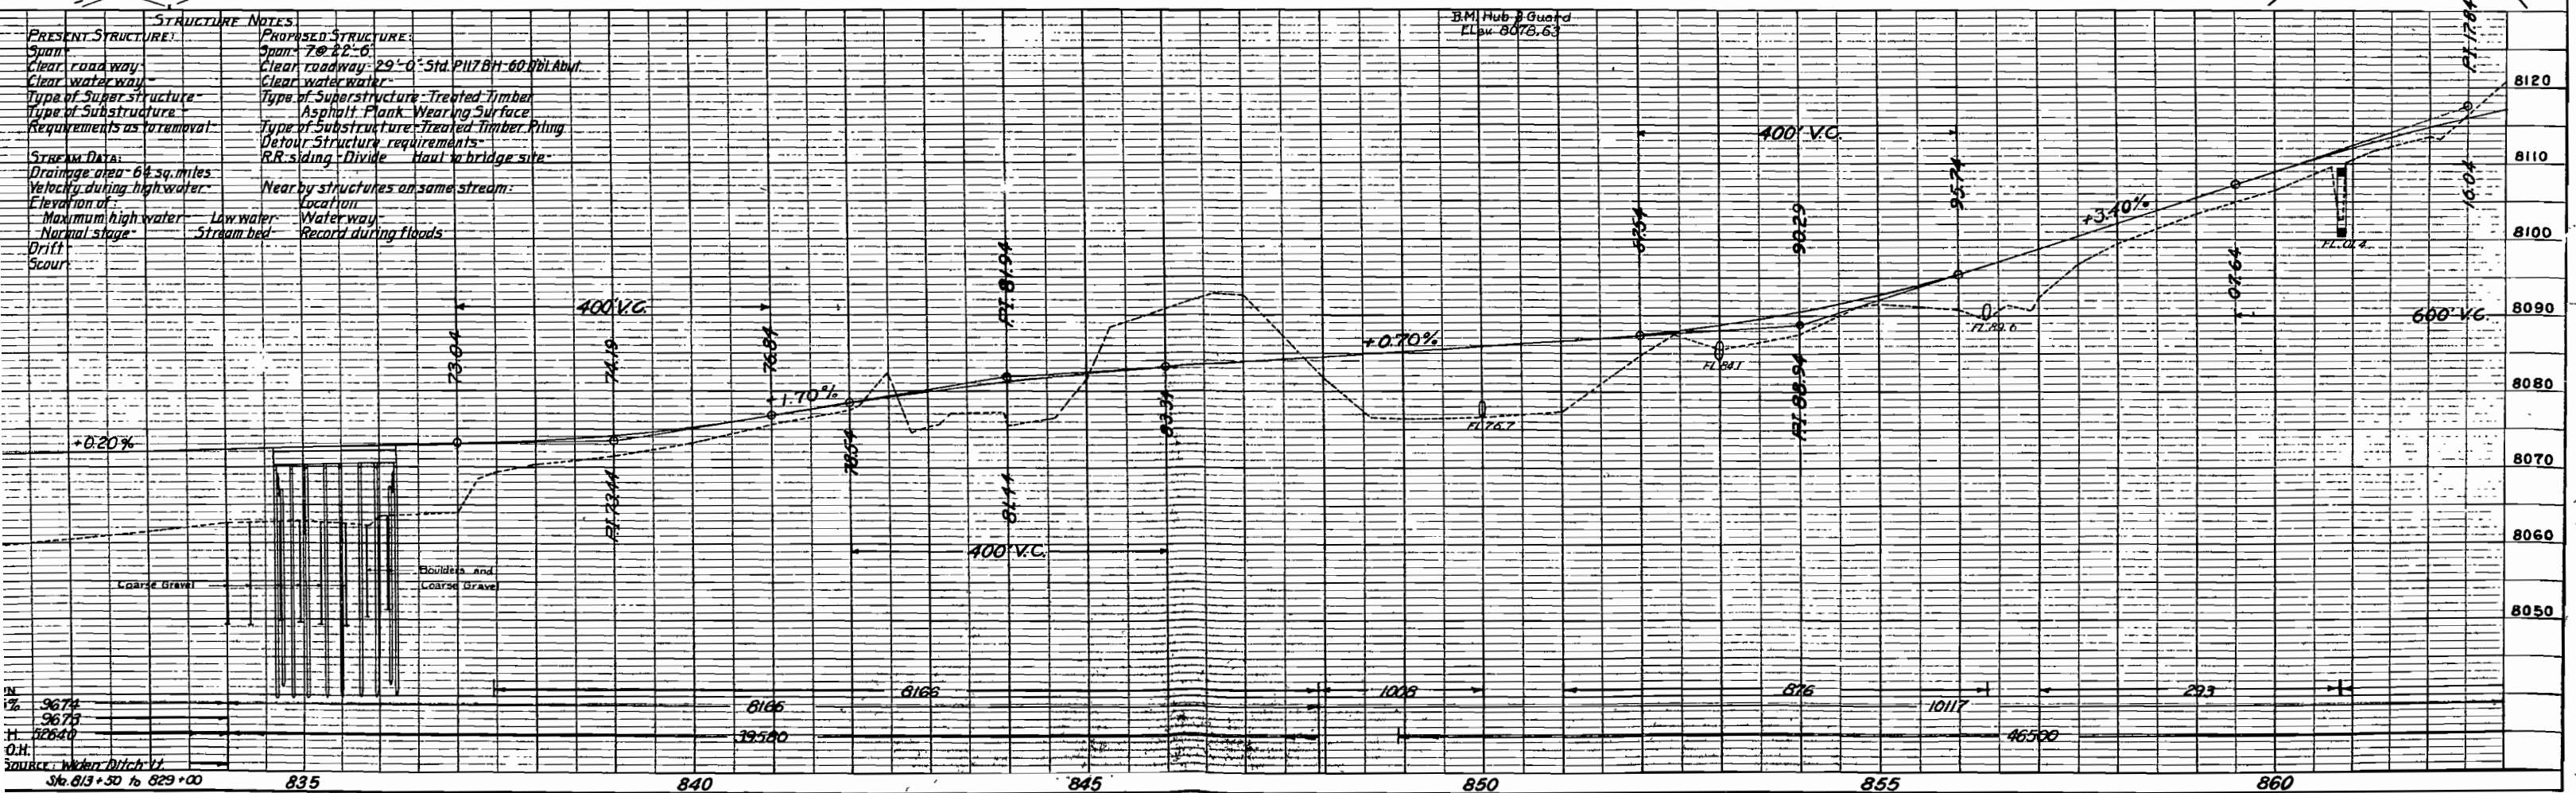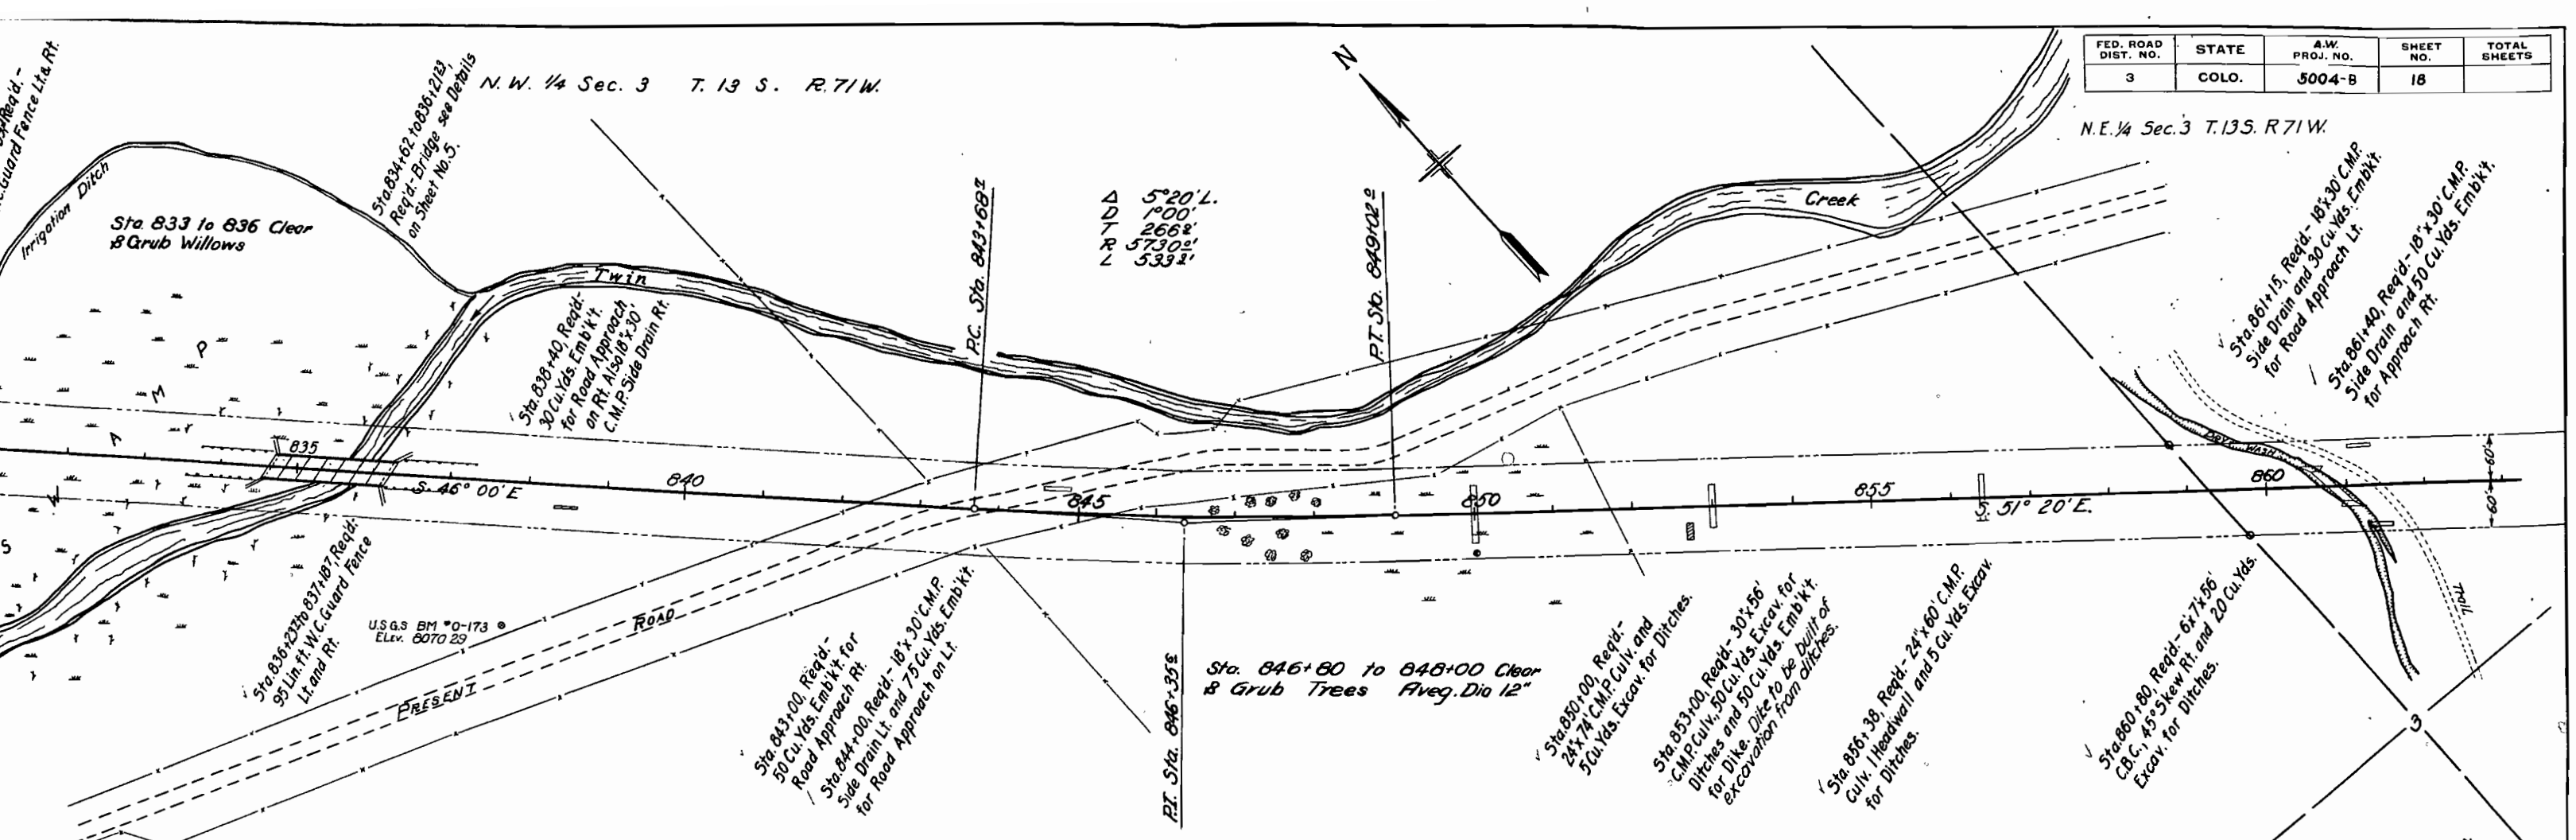



N.E. 1/4 Sec. 3 T. 13 S. R. 71 W.

S.E. 1/4 Sec. 3 T. 13 S. R. 71 W.

FED. ROAD DIST. NO.	STATE	AW. PROJ. NO.	SHEET NO.	TOTAL SHEETS
3	COLO.	5004-B	19	

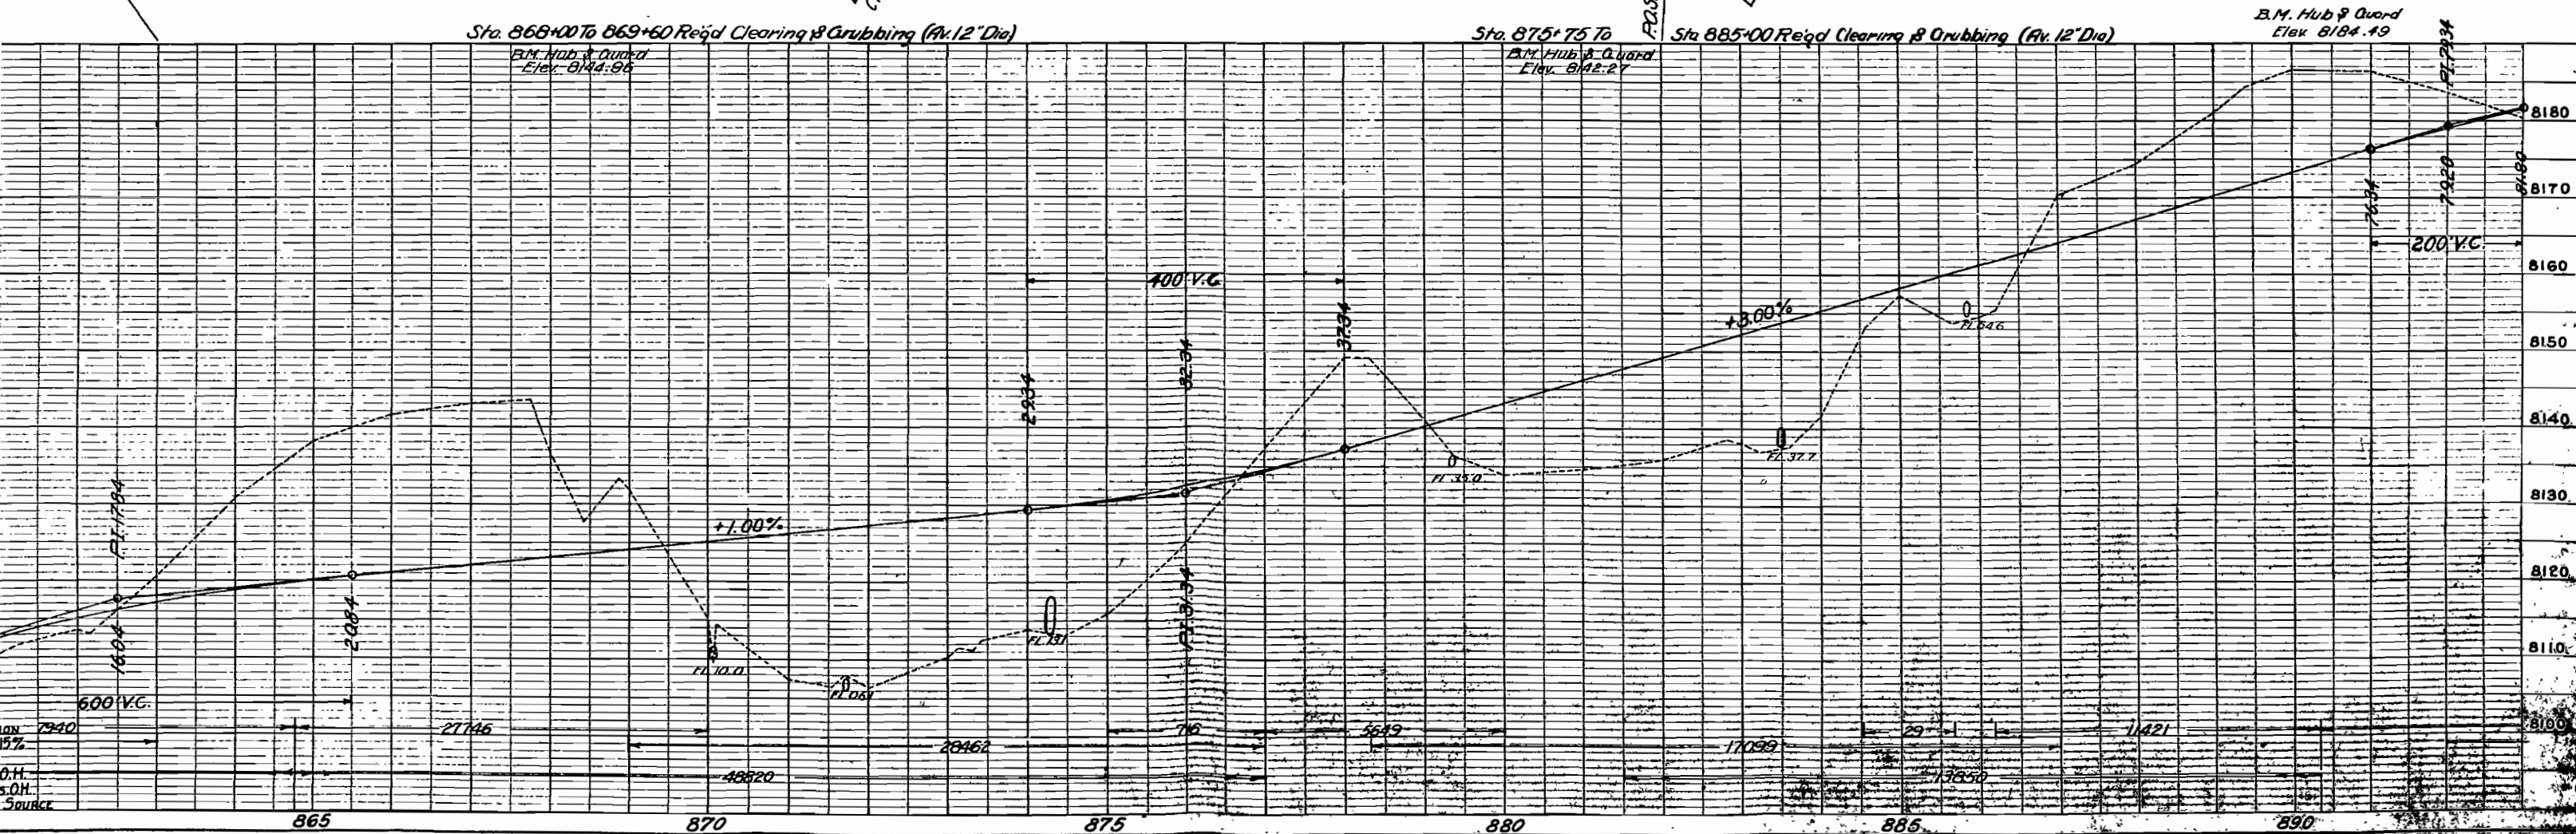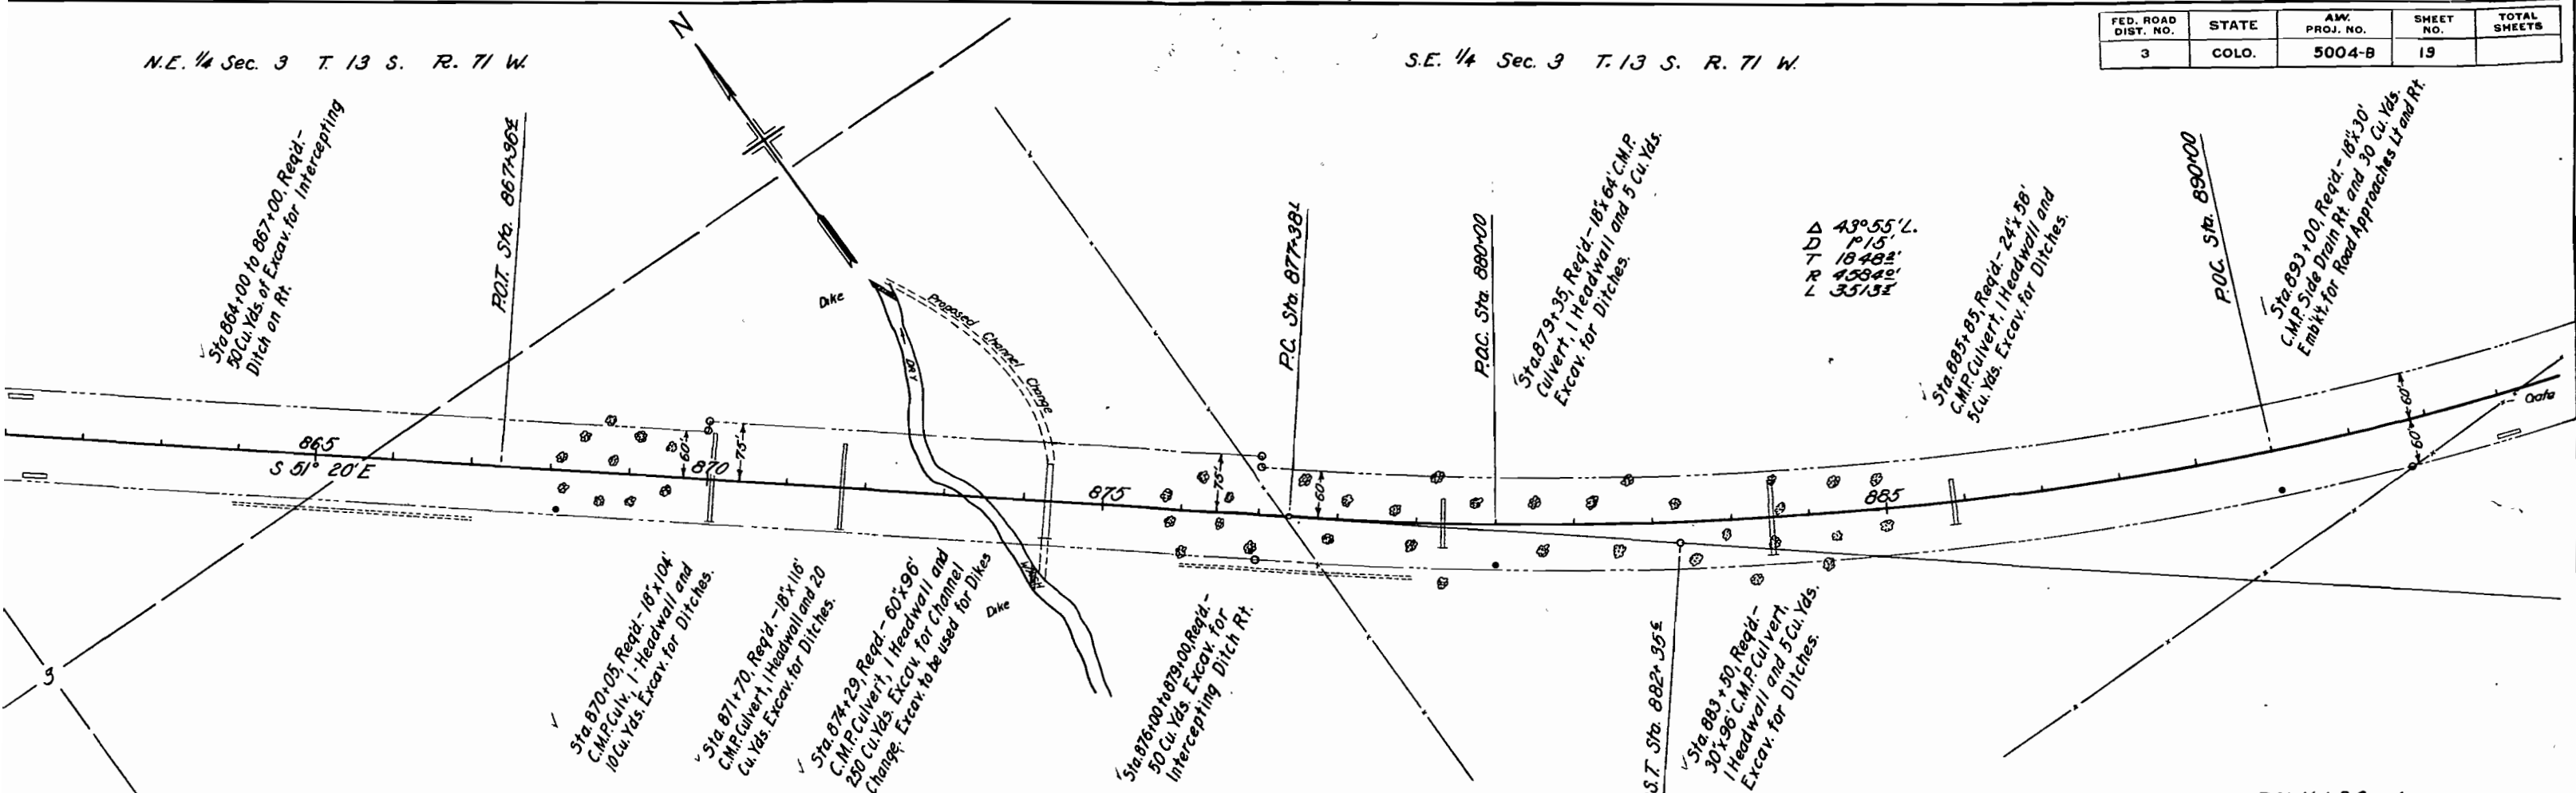

245 Cu Yds. Rip Rap 4 ft. high at 2 ft. thick on Rt. (See Details of Sheet No. 2)

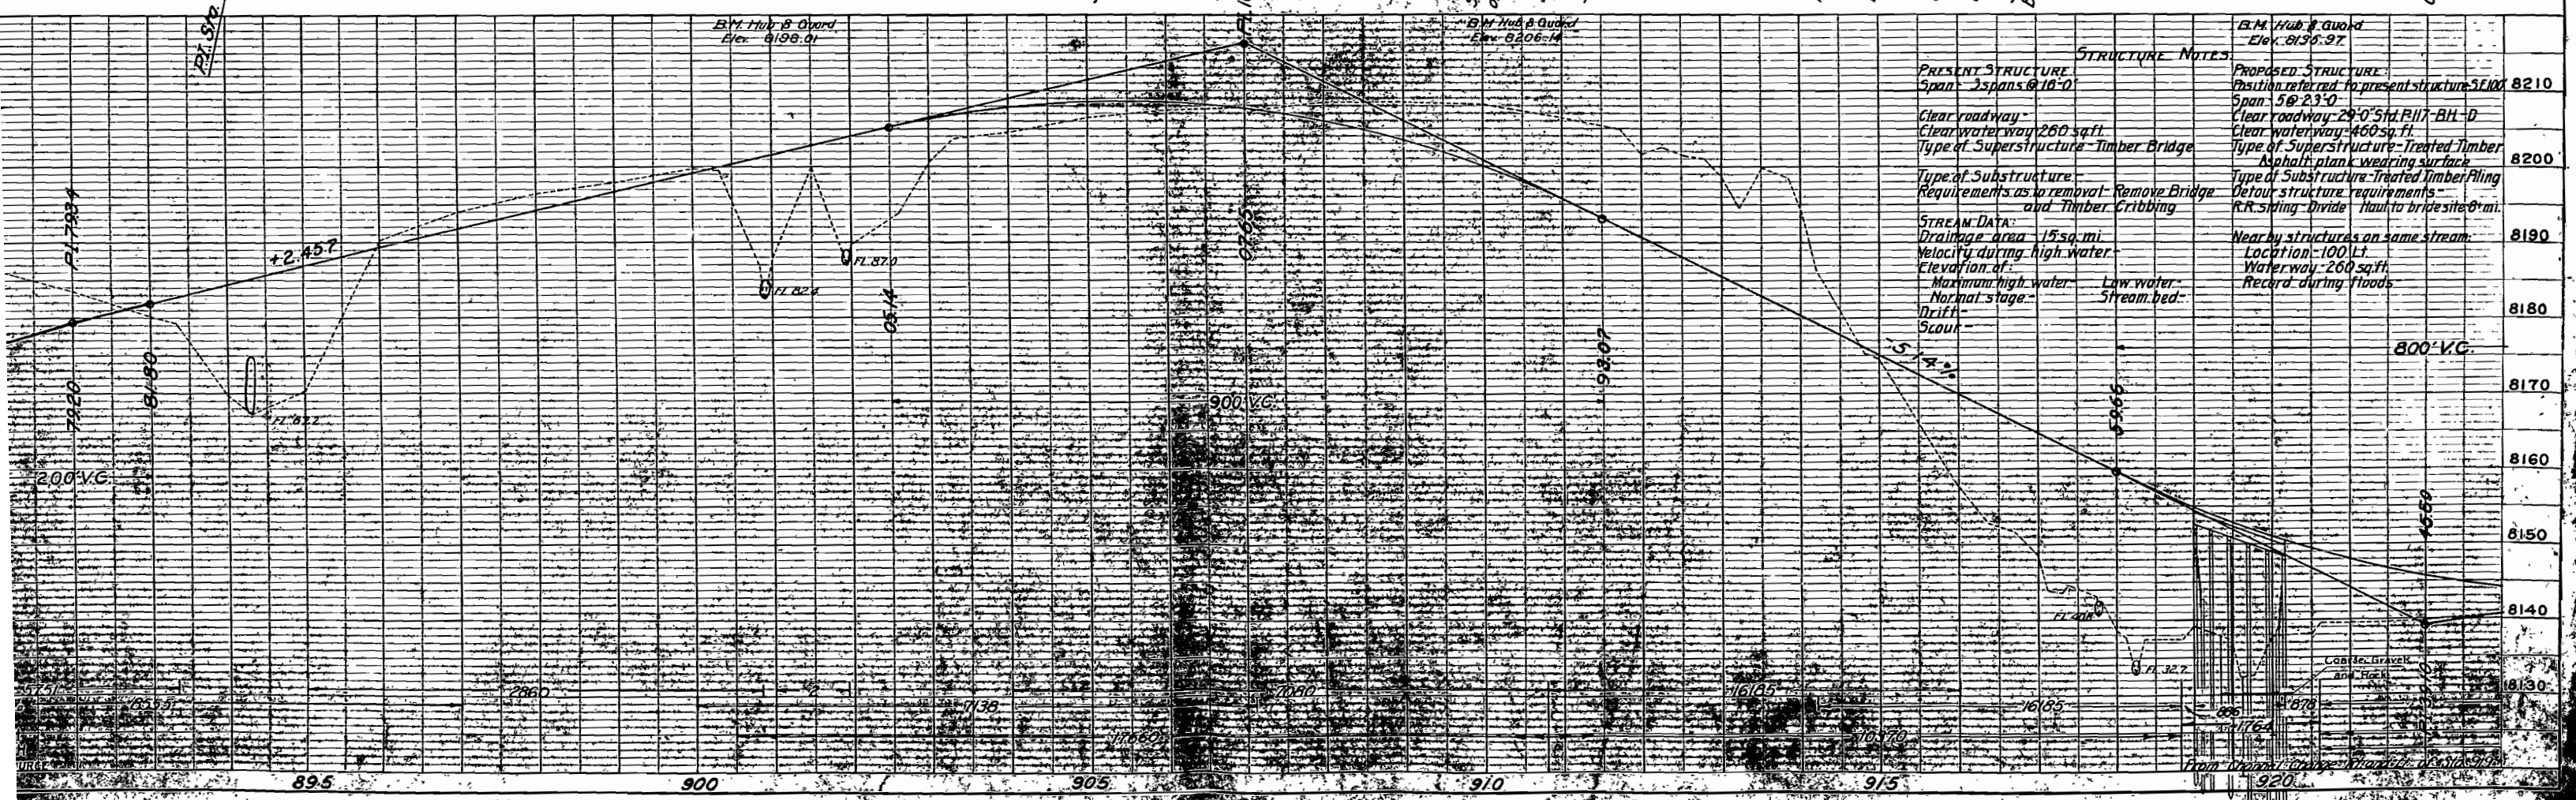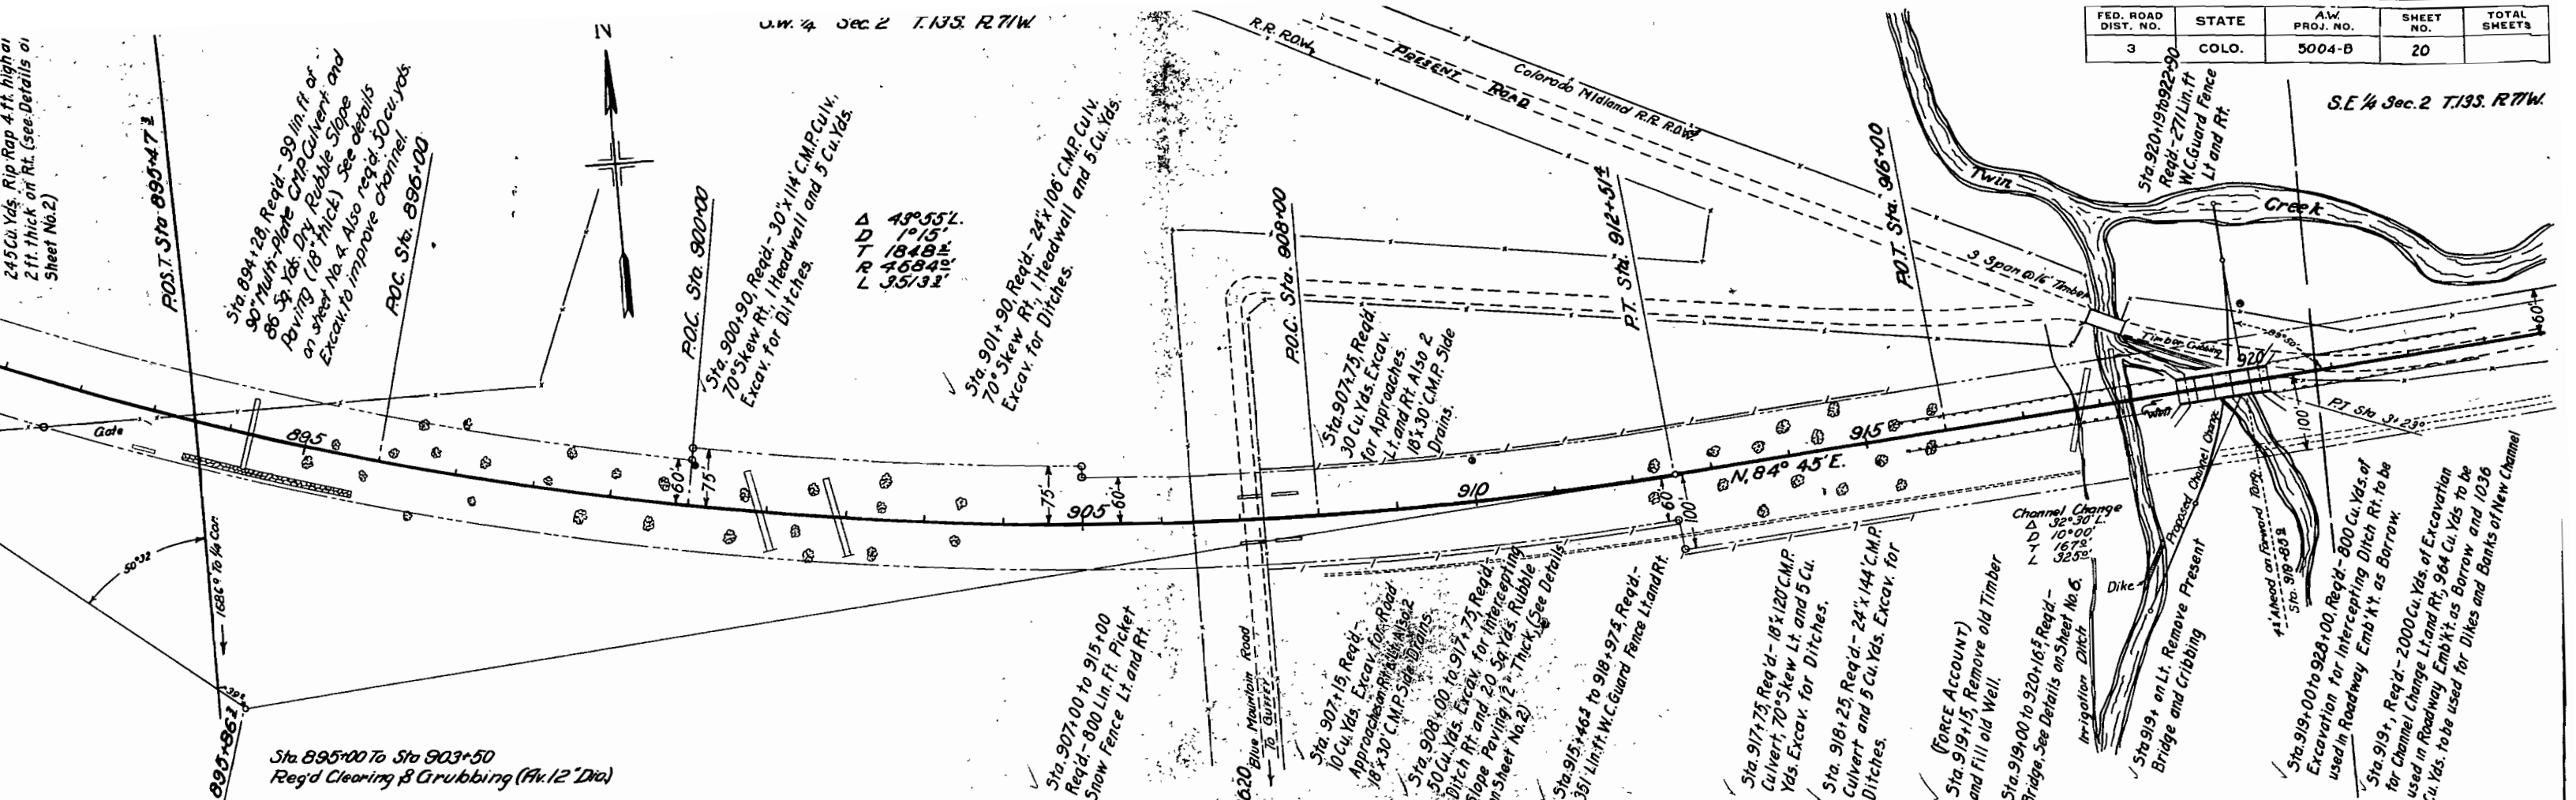

S.E. $\frac{1}{4}$ Sec. 2 T.13S. R.71W.

