

COLORADO STATE HIGHWAY DEPARTMENT

PLAN AND PROFILE OF PROPOSED

FIGURE A. W. PROJECT NO. 6004

STATE HIGHWAY NO. 13

MOFFAT COUNTY


INDEX OF SHEETS

1. TITLE SHEET
2. TYPICAL SECTION AND SUMMARY OF QUANTITIES
- 3&4. LIST OF STRUCTURES
5. DETAILS OF BRIDGE STA. 1012+
6. " " " STA. 1120+
7. " " " STA. 1165+
8. " " " STA. 1325+
9. " " " STA. 1394+
10. " " " STA. 1502+
11. STANDARD CONCRETE BOX CULVERT (6'-7') (6'-3') M-103-D
12. HEADWALLS FOR C.M.P. CULVERTS M-102-E
13. WIRE CABLE GUARD FENCE M-20-A
14. WIRE FENCE (TR. WOOD POSTS) & MARKER POSTS M-24-F
15. PICKET SNOW FENCE WITH STEEL POSTS M-25-B
16. STRUCTURE NUMBER LETTERING M-10-A
17. METHODS FOR SUPERELEVATION OF CURVES M-1-A
18. TYPICAL SIDE APPROACH ROADS-ROADWAY CONSTRUCTION-TRAFFIC SIGNS M-2-B
- 19-40. PLAN AND PROFILE SHEETS
- 41-74. CROSS SECTION SHEETS

SCALES ON ORIGINAL TRACINGS
ON PLAN, 1 IN. = 100 FT.
ON PROFILE 1 IN. = 100 FT. HORIZONTAL
1 IN. = 10 FT. VERTICAL
GRADE LINE ON PROFILE IS SHOWN AS GRADE OF FINISHED ROAD
GROSS LENGTH OF PROJECT 61,962.6 FEET = 11.739 MILES
NET LENGTH OF PROJECT

CONVENTIONAL SIGNS

CENTER LINE OF SURVEY _____ 750
RIGHT OF WAY LINE _____
SECTION LINE _____
ONE QUARTER SECTION LINE _____
TRACT LINE _____
TOWNSHIP LINE _____
FENCE LINE _____
POLE LINE _____

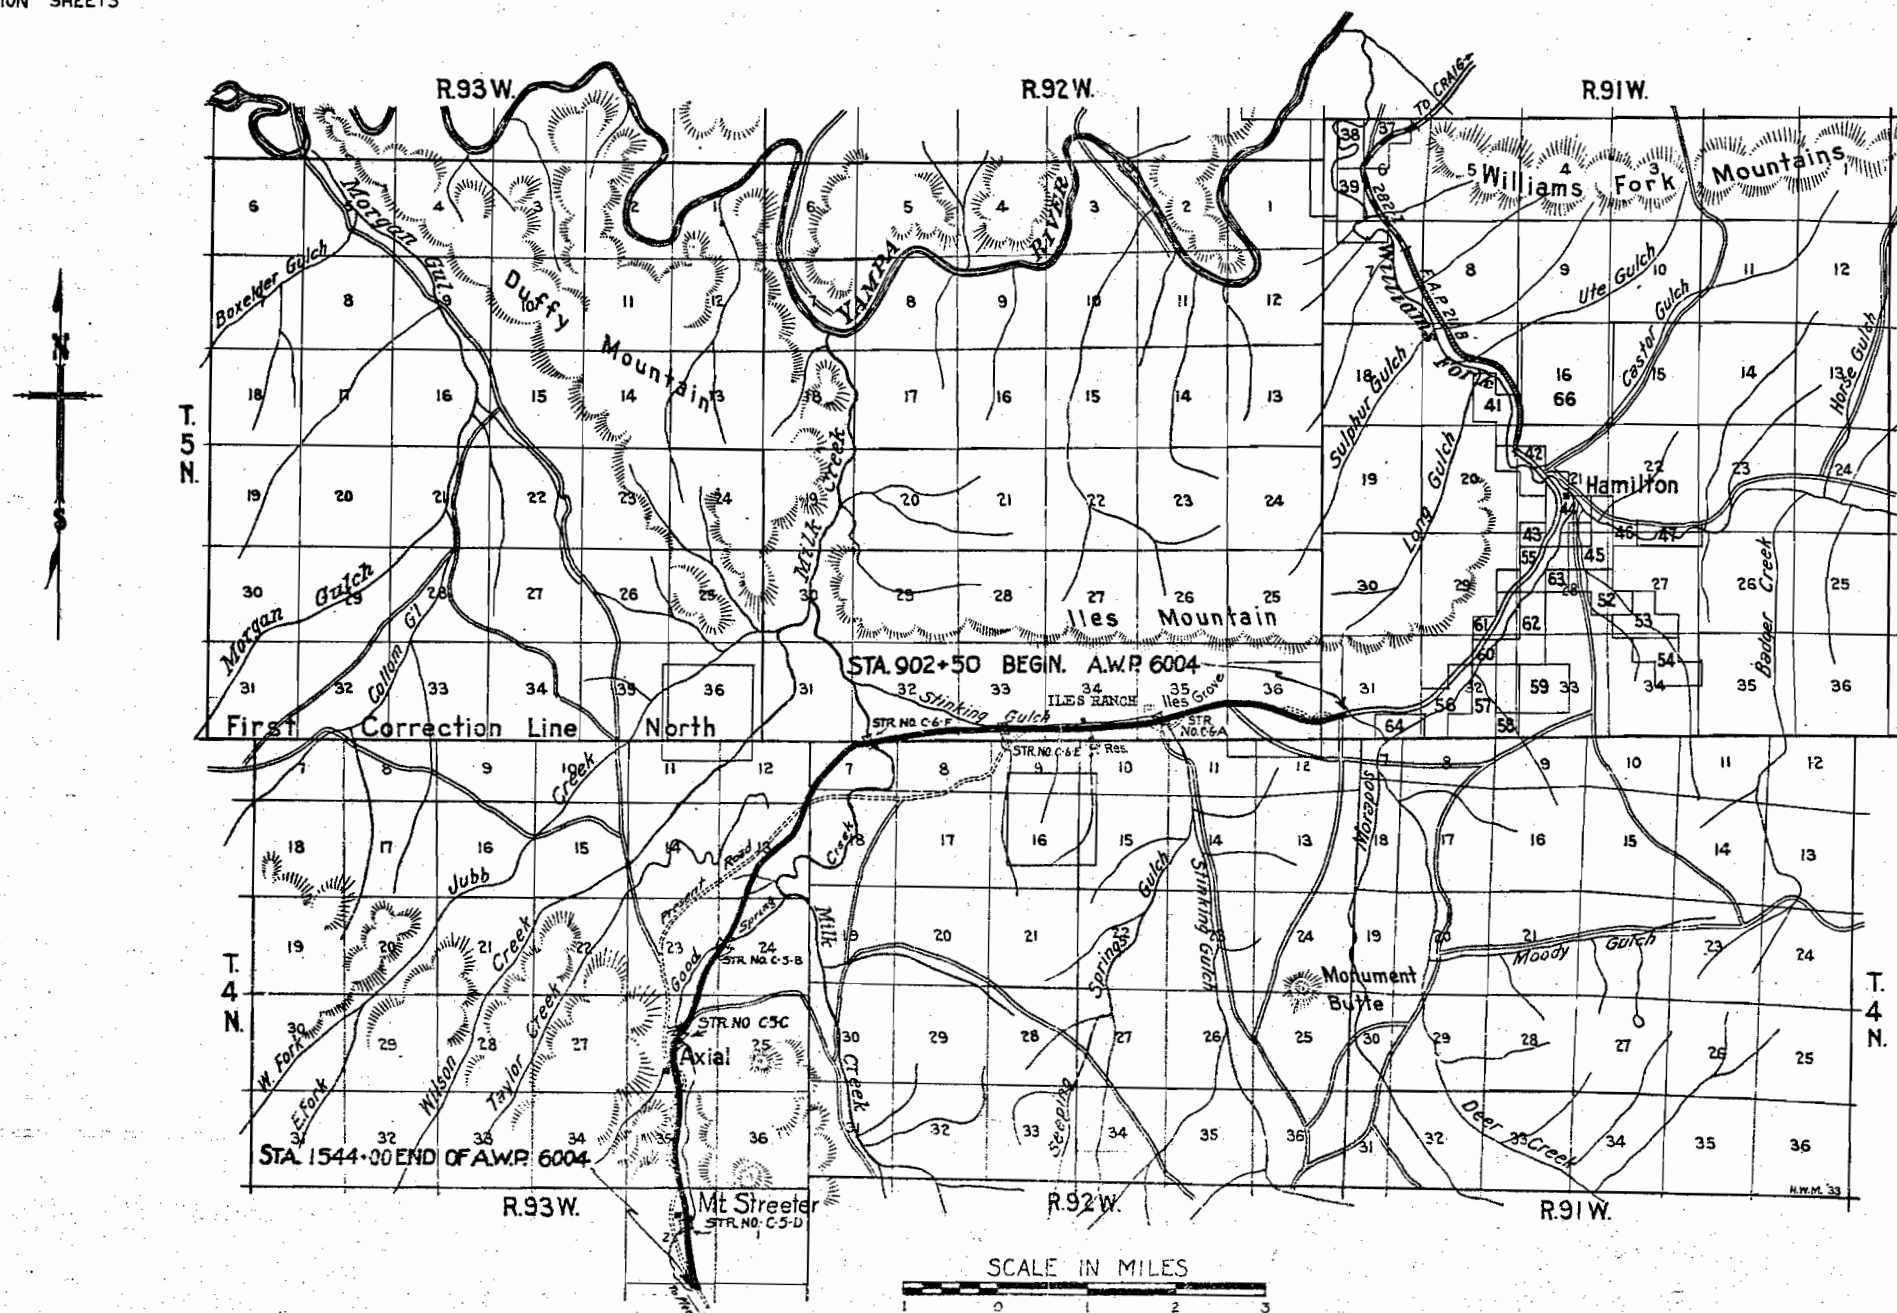

NOTE

It is recommended that bidders on this project go over the plan details with one of the following field representatives of this department.
H.L. Jenness, Division Eng. Glenwood Spgs, Colo.
J.A. Burton, Meeker, Colorado


RECOMMENDED FOR APPROVAL 6/13/36

J. H. Halsey
ASSISTANT ENGINEER

APPROVED
Chas. D. White
STATE HIGHWAY ENGINEER

PLAN	SURVIVED	NO	DATE
PLOTTED			
ALIGNMENT CHECKED			
RT. OF WAY CHECKED			
NO.			

PROFILE:	CONVERTED	DATE
	PLUGGED	TIME
HOVE HOOK	COPES CHECKED	BY
	B.M.S. NOTED	NO.
	STRUCTURE IN PLANS CHECKED	

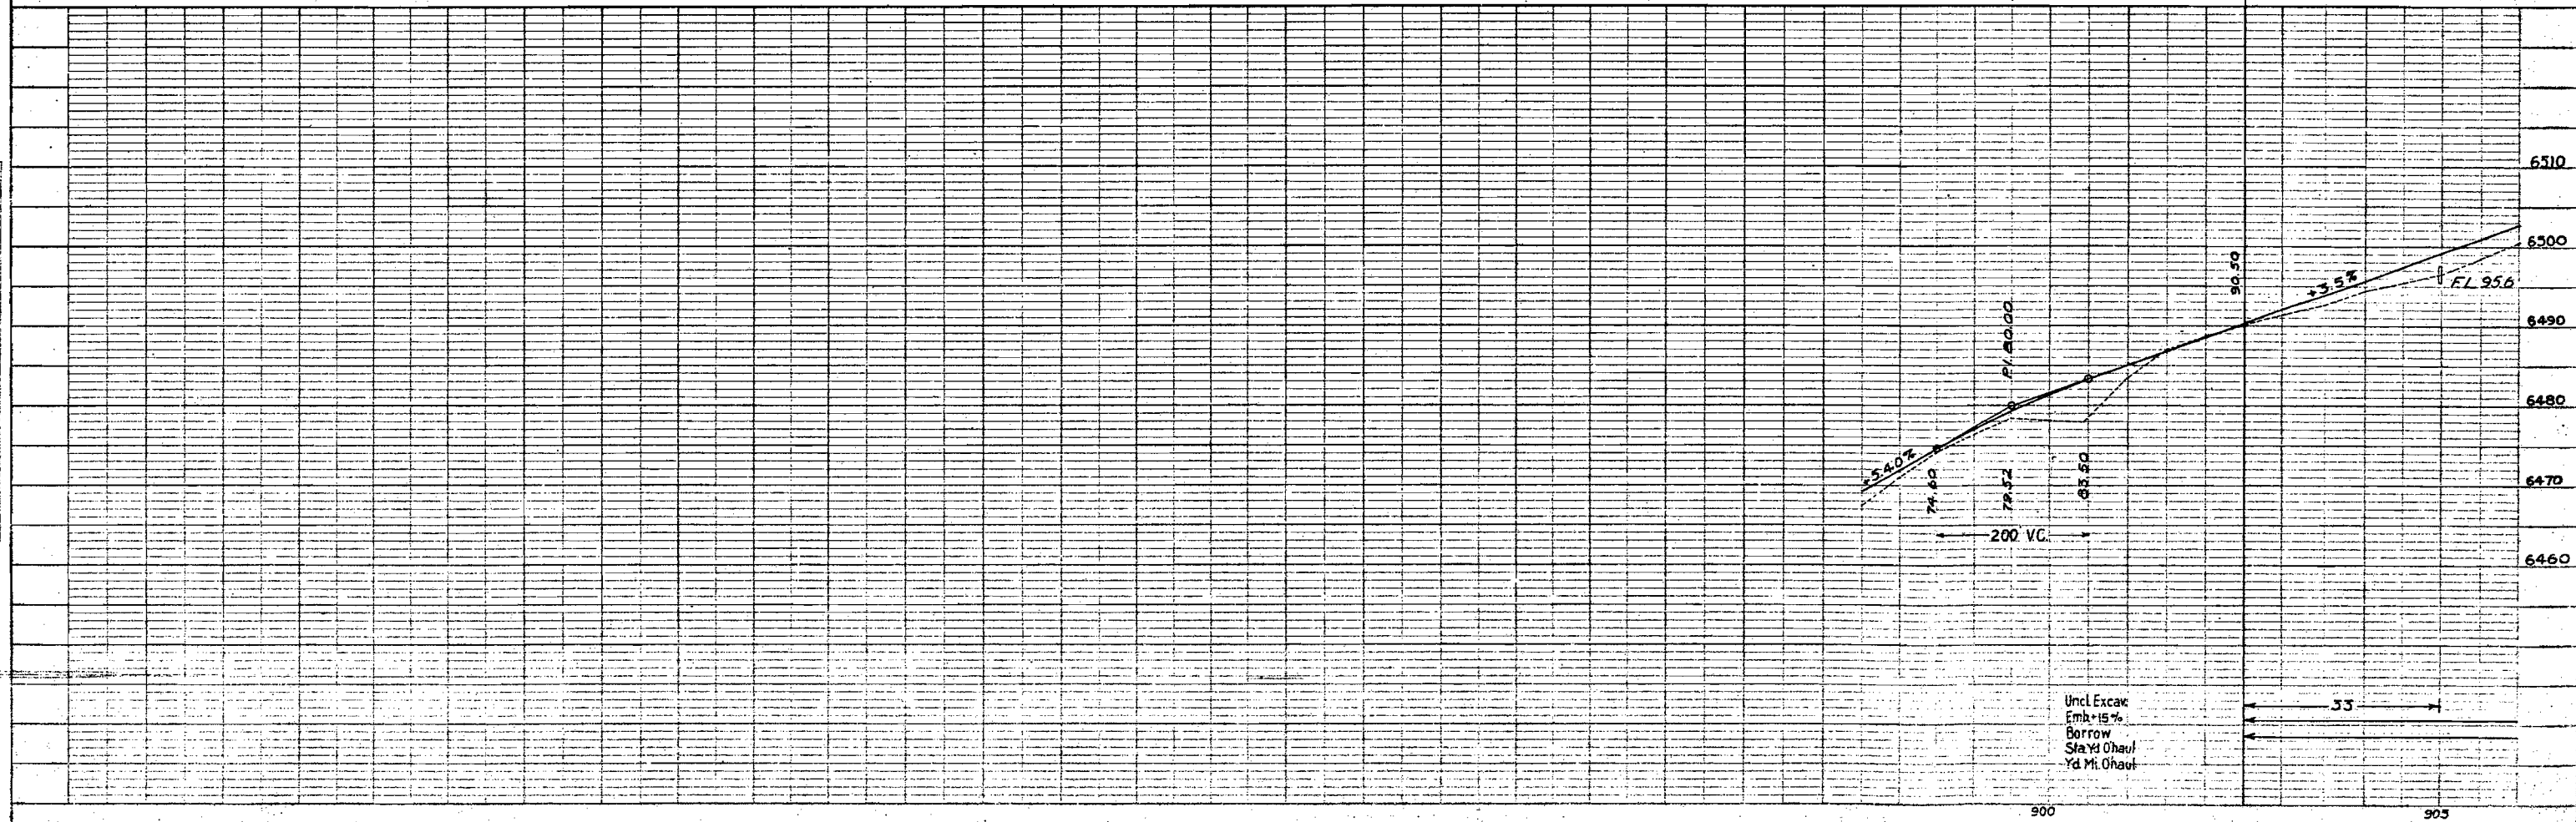

FED. ROAD DIST. NO.	STATE	A.W. PROJ. NO.	SHEET NO.	TOTAL SHEETS
9	COLO.	6004	20	

STA. 909+00-
Reqd 24"x36" C.M.P. Culv. and
10 cu yds excav. for inlet.

STA. 915+50-
Reqd 100 cu yds embank. for
road approach, left



STA. 924+50-
Reqd 24"x66" C.M.P. Culv.

STA. 923+40 - 931+50
Reqd 160 cu yds excav.
for intercepting ditch - Rt.

STA. 933+50-
Reqd 200 cu yds excav.
for Rd approaches Rt & Lt.
and 15"x26" C.M.P. side drain - Rt.

PLAN	SURVEYED	BY	DATE
NOTE BOOK NO.	PLOTTED		
	ALIGNED		
	CHECKED		
	BY		

PROFILE	SURVEYED	BY	DATE
NOTE BOOK NO.	PLOTTED		
	GRADES CHECKED		
	BY		
	STRUCTURE NOTATIONS CH'D.		

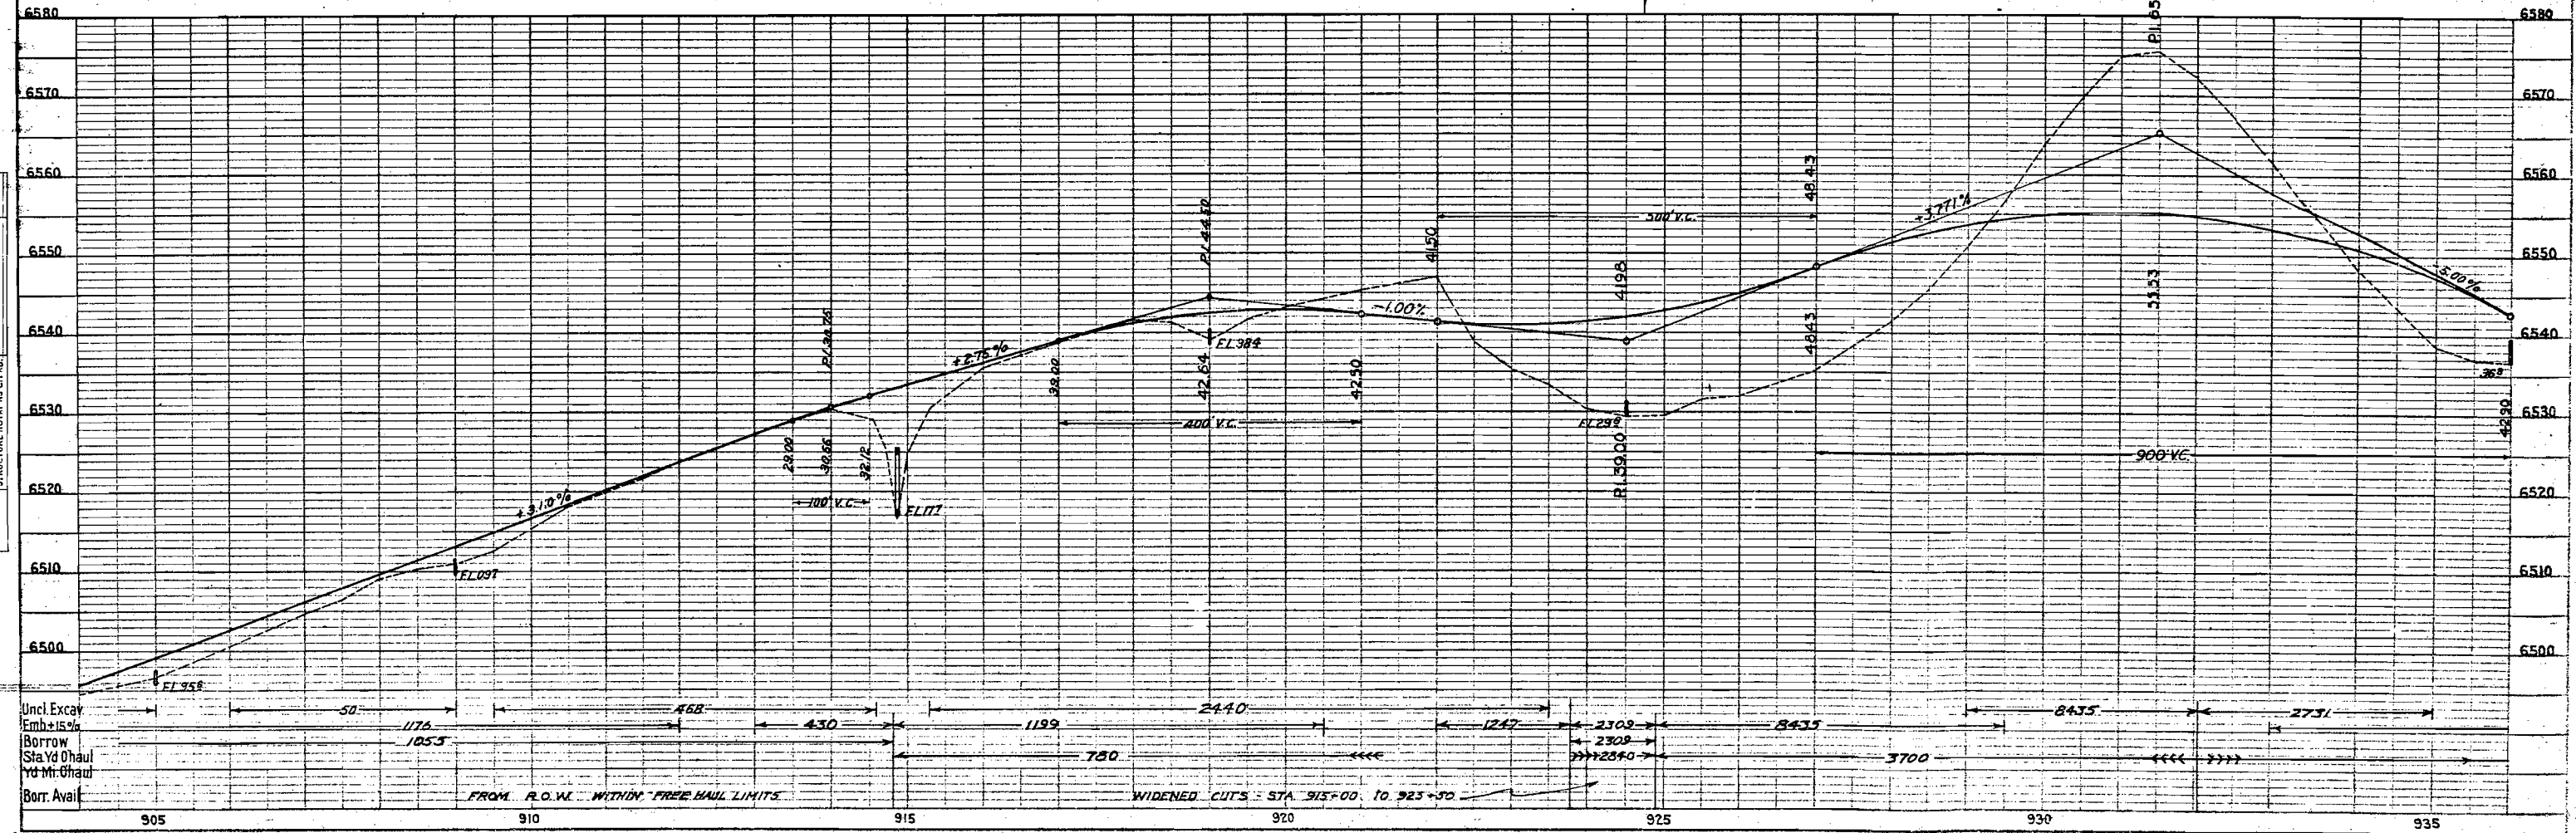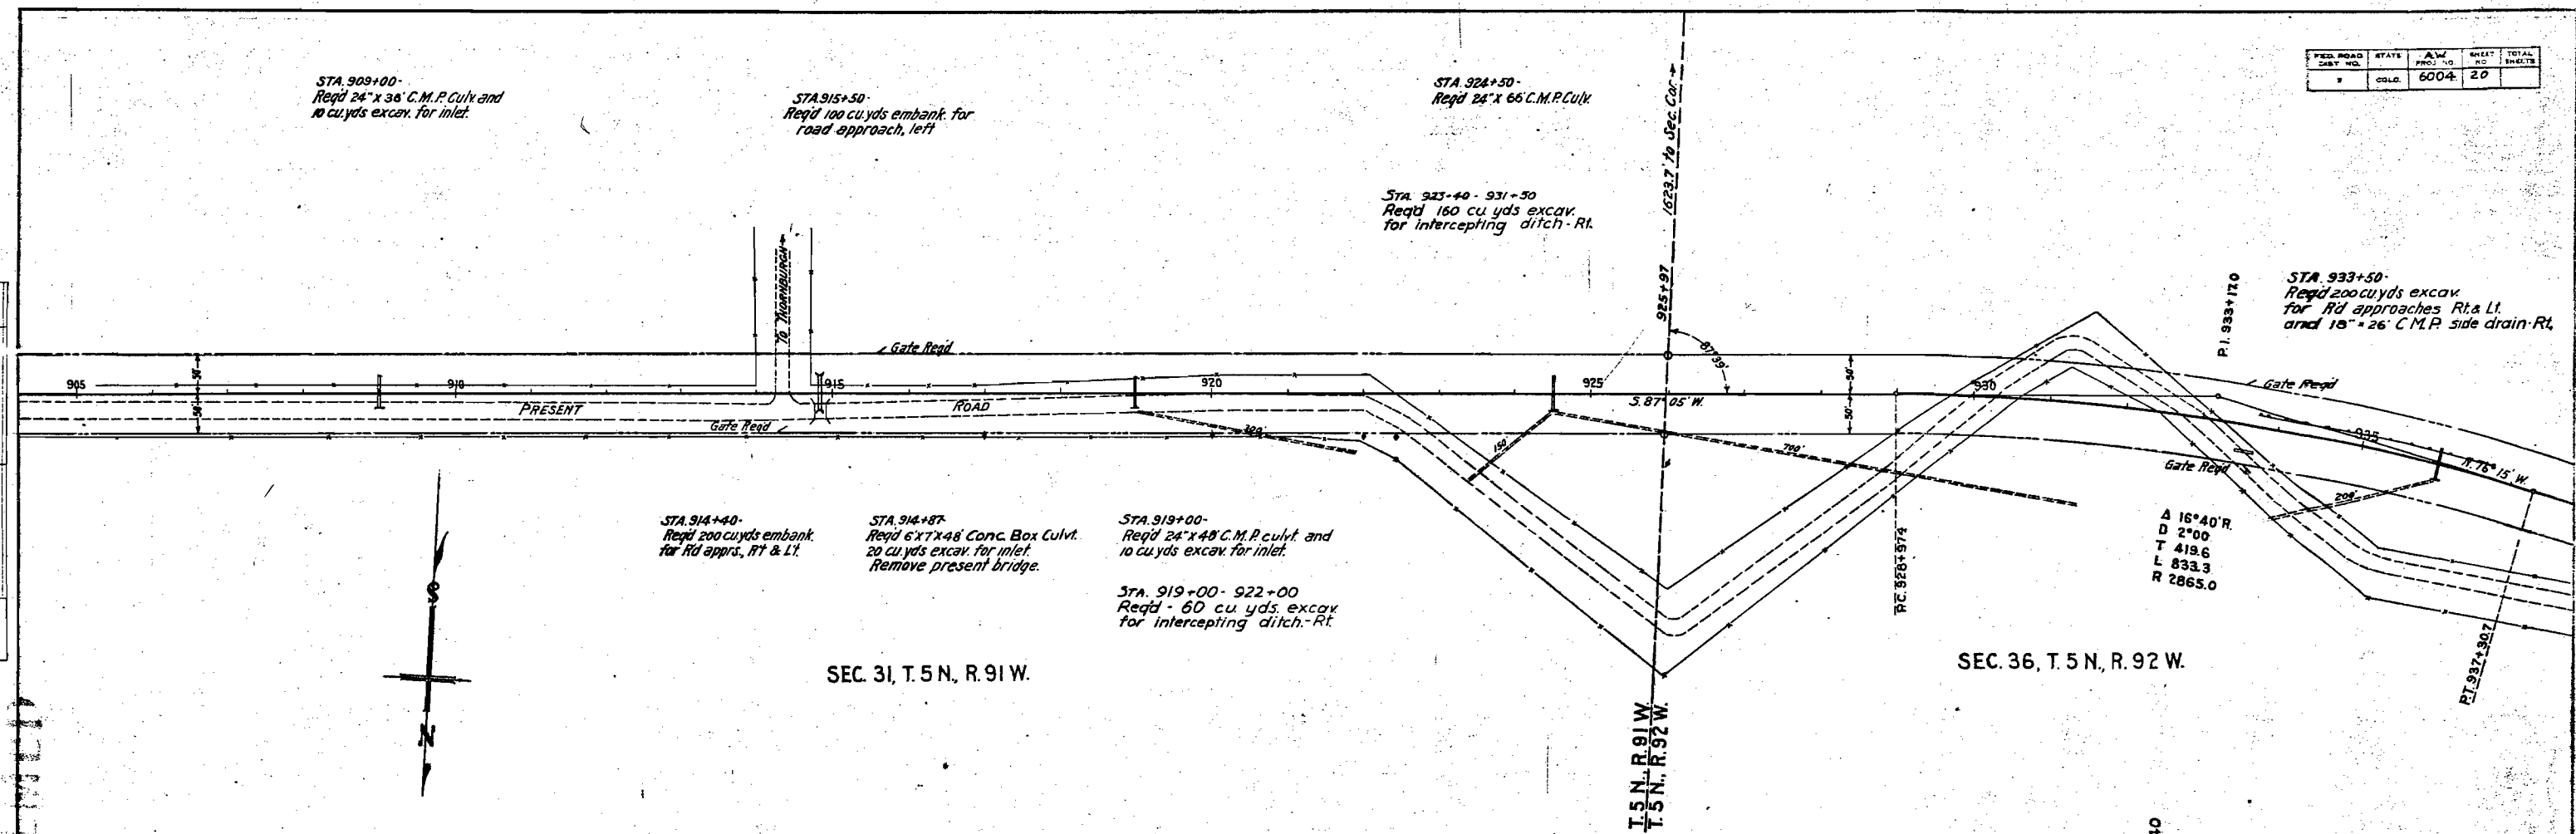

P.E.D. ROAD DIST. NO.	STATE	A.W.C. PROJ. NO.	SHEET NO.	TOTAL SHEETS
2	COLO.	6004	21	

STA. 934+00-936+00
Reqd 40 cu yds excav.
for intercepting ditch-Right.

STA. 936+00-
Reqd 36"x42" C.M.P. Culv.

STA. 943+00-
Reqd 24"x36" C.M.P. Culv.

STA. 947+00-
Reqd 24"x36" C.M.P. Culv. and
15 cu yds excav. for inlet
and outlet ditches.

STA. 952+00-
Reqd 24"x36" C.M.P. Culv. and
10 cu yds excav. for inlet and
outlet ditches.

A 26°36' L
D 2°00'
T 677.2
L 1330.0
R 2865'




PLAN	SURVEYED	BY	DATE
	PLOTTED		
	CHECKED		
	NOTED		
	NO.		

STA. 933+74-936+70
Reqd 296' Wire cable
Guard Fence-Left.

SEC. 36, T.5 N., R. 62 W.

CLEARING AND GRUBBING-
STA. 902+50 TO 1004+84- Light Sage Brush

PROFILE	SURVEYED	BY	DATE
	PLOTTED		
	CHECKED		
	NOTED		
	NO.		

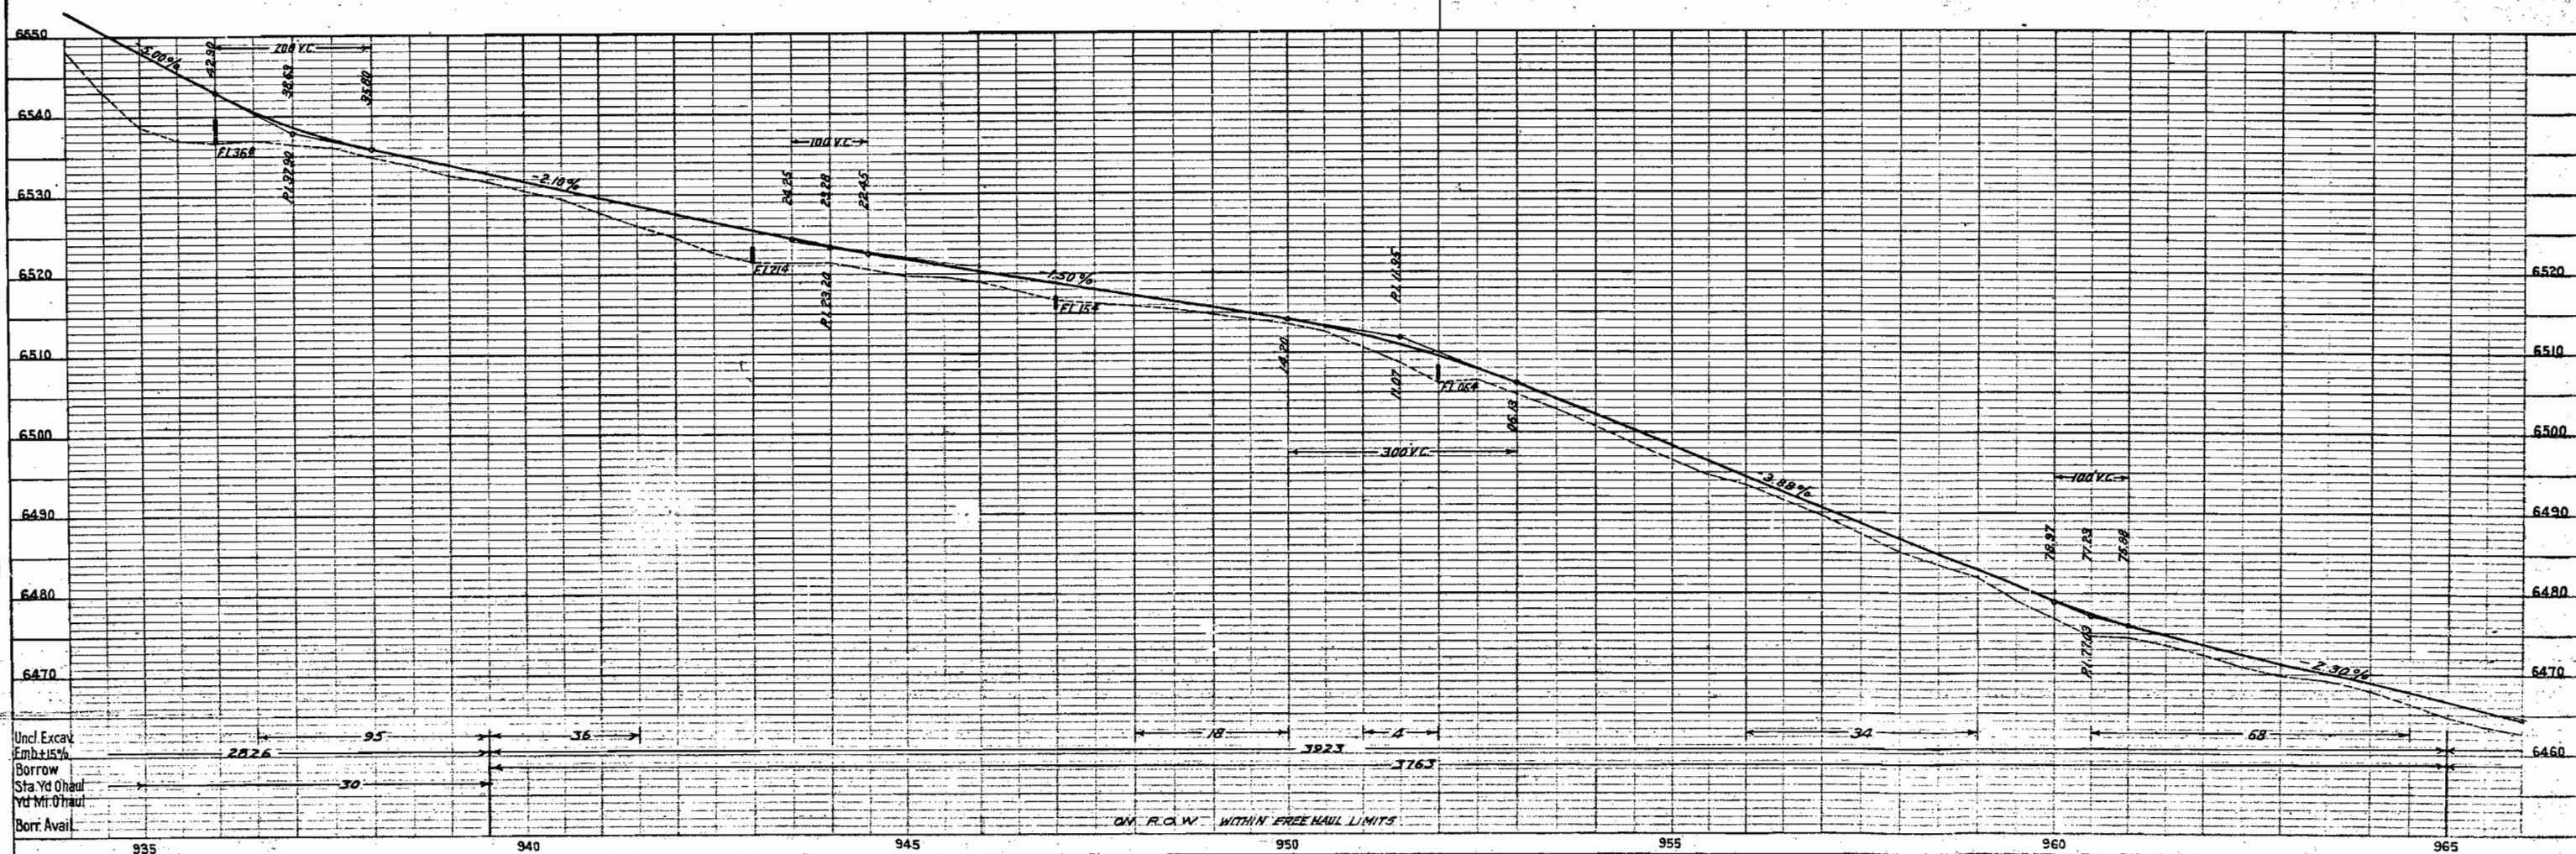

STA. 967+00-
Reqd. 36"x40" C.M.P. Culv. and
30 cu.yds excav. for inlet and
outlet.

STA. 974+00-
Reqd. 24"x40" C.M.P. Culv. and
10 cu.yds excav. for inlet and
outlet.

STA. 979+00-
Reqd. 24"x40" C.M.P. Culv. and
10 cu.yds excav. for inlet and
outlet.


STA. 984+00-
Reqd. 24"x40" C.M.P. Culv. and
10 cu.yds excav. for inlet
and outlet.

STA. 989+00-
Reqd. 24"x40" C.M.P. Culv. and
10 cu.yds excav. for inlet and
outlet.

STA. 985+50-
Reqd. 18"x26" C.M.P. side drains and
50 cu.yds embank. for road apprs. Rt. & Lt.

SEC. 36, T. 5 N., R. 92 W.

SEC. 35, T. 5 N., R. 92 W.

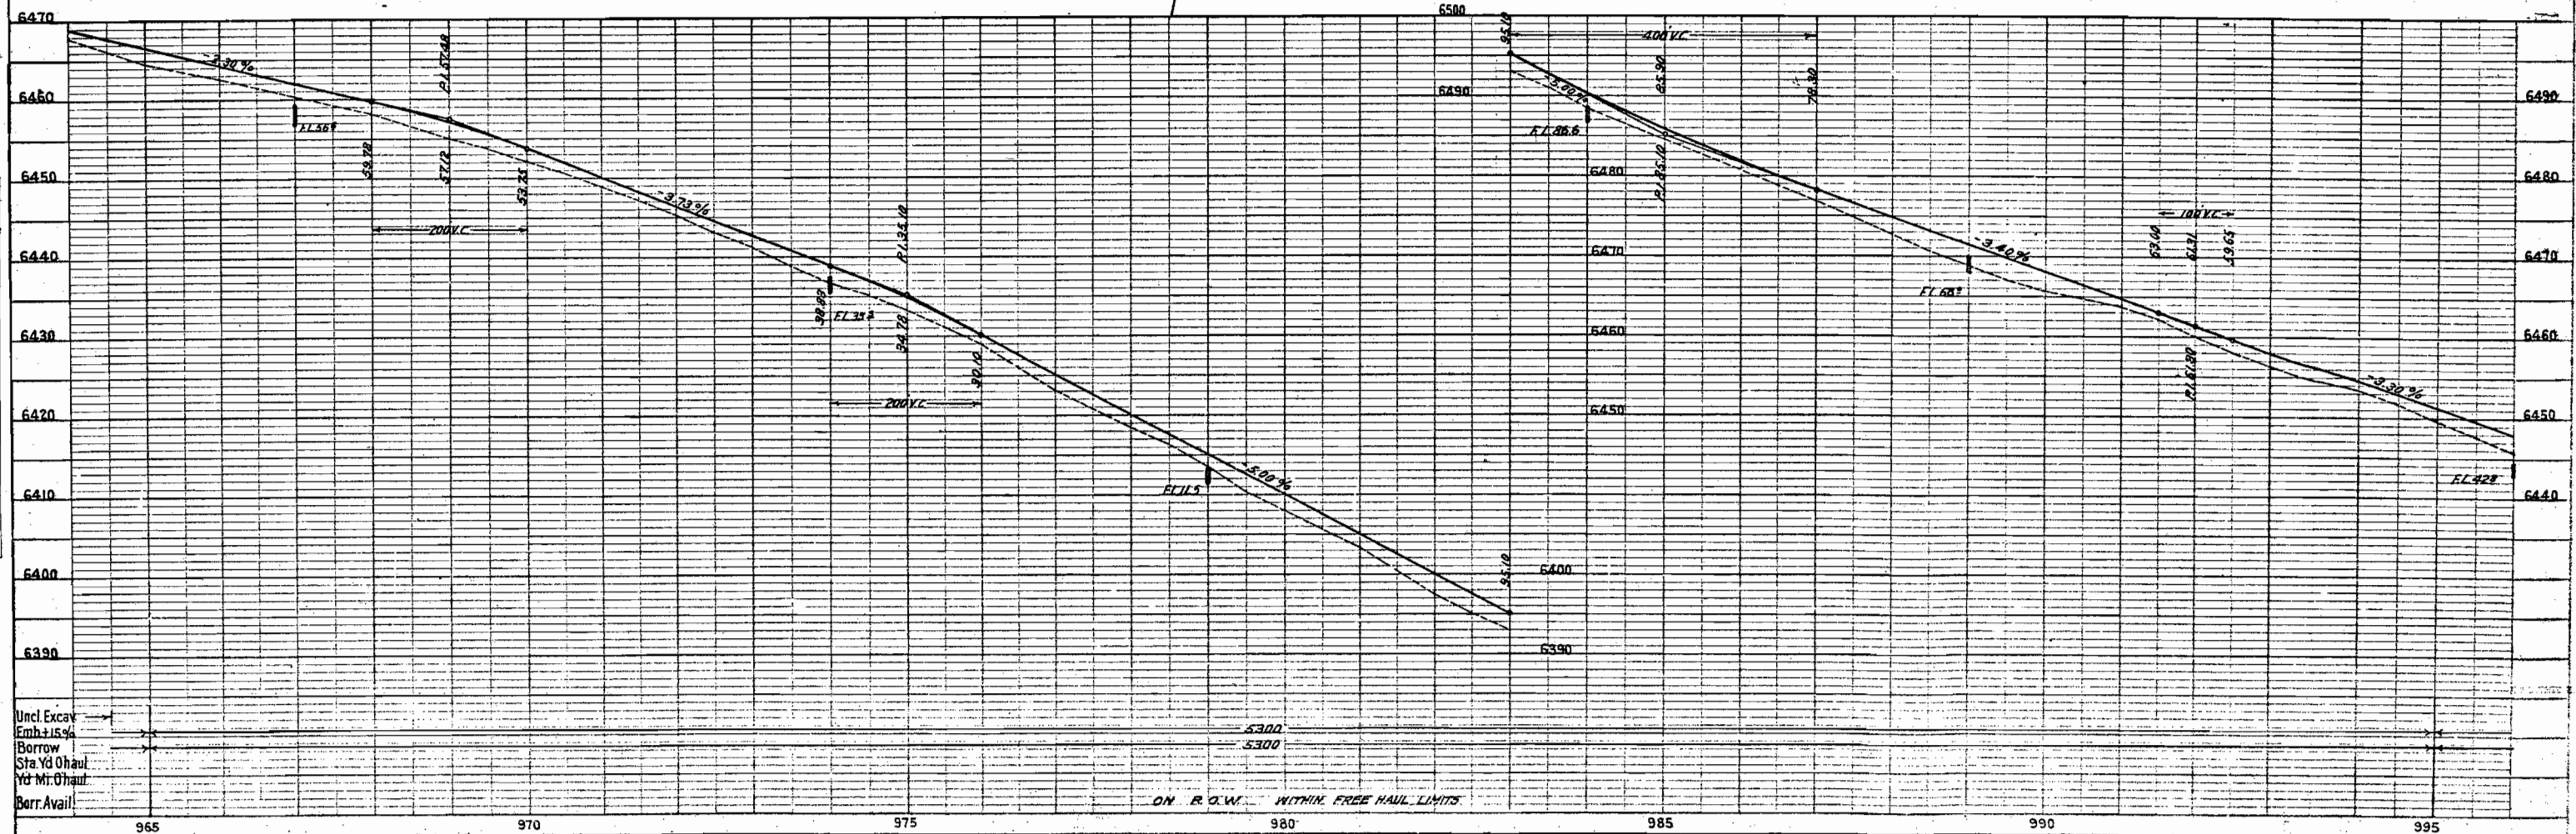

ON R.O.W. WITHIN FREE HAUL LIMITS

STA. 996+00-
 Req'd 24"x40" C.M.P. culv. and
 10 cu yds excav for inlet
 and outlet.

STA. 1000+00-
 Req'd 18"x26" C.M.P. side drain 1 ft.
 and 100 cu yds embank. for
 road approaches. Rt. & Lt.

STA. 1004+00-
 Req'd 18"x26" C.M.P. side drain 1 ft.
 and 100 cu yds embank. for Rd
 approach Lt.

Sta. 1006+30-
 Req'd 10 cu yds excav for
 outlet ditch. Left.

STA. 1007+70-
 Req'd 100 cu yds embank for
 road approach on left.


STA. 1007+90-
 Remove gas pump from R.O.W. Lt.
 (Force Acct.)

STA. 1010+00-
 Remove shed from R.O.W. Lt.
 (Force Acct.)

STA. 1013+21.7 1014+80.7
 Req'd 2-139' lengths wire
 cable guard fence - Rt. & Lt.

STA. 1014+80 1021+25
 Req'd 150 cu yds excav
 for intercepting ditch - Left.

STA. 1021+25-
 Req'd 24"x60" C.M.P. culv.

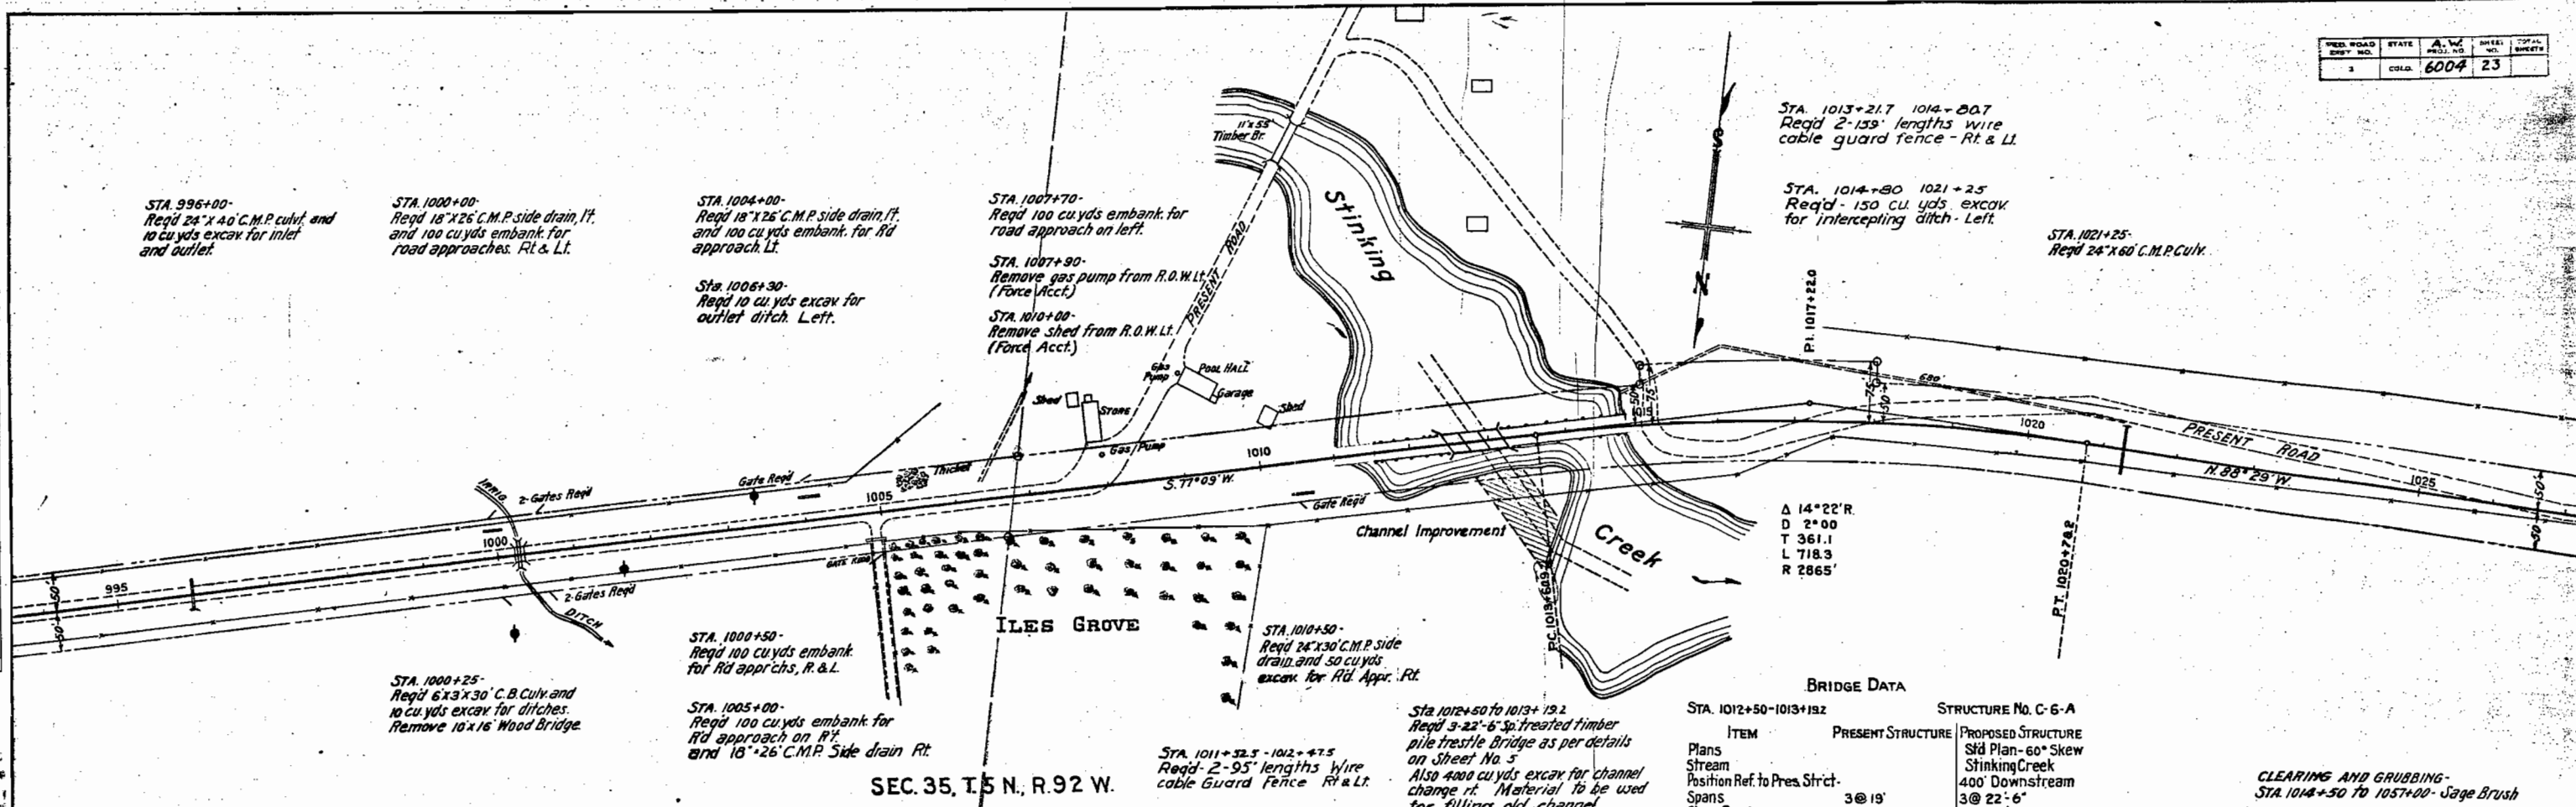

SEC. 35, T. 5 N., R. 92 W.

BRIDGE DATA

STA. 1012+50-1013+19.2

STRUCTURE No. C-6-A

ITEM	PRESENT STRUCTURE	PROPOSED STRUCTURE
Plans		Std Plan-60° Skew
Stream		Stinking Creek
Position Ref. to Pres. Strct.		400' Downstream
Spans	3 @ 19'	3 @ 22'-6"
Clear Roadway	11'-0"	25'-0"
Clear Waterway		850'
Type of Superstructure	Timber	Tr. Timber Trestle
Type of Substructure	Timber	Tr. Timber Piles, 10 ft. Abutts.
Detour Requirements		
R.R. Siding		Craig
Haul to Bridge Site		20' Miles
Removal Requirements		


Drainage Area in Sq. Mi. 25.1
 Velocity during High Water

Drift: Light Silt
 Scour: None

ELEVATIONS
 Maximum High Water: 6281.0
 Normal Stage: 6280.0
 Low Water: 6275.5
 Stream Bed: 6274.5

NEARBY STRUCTURES-SAME STREAM
 Location:
 Record during Flood:

CLEARING AND GRUBBING-
 STA. 1014+50 TO 1017+00- Sage Brush


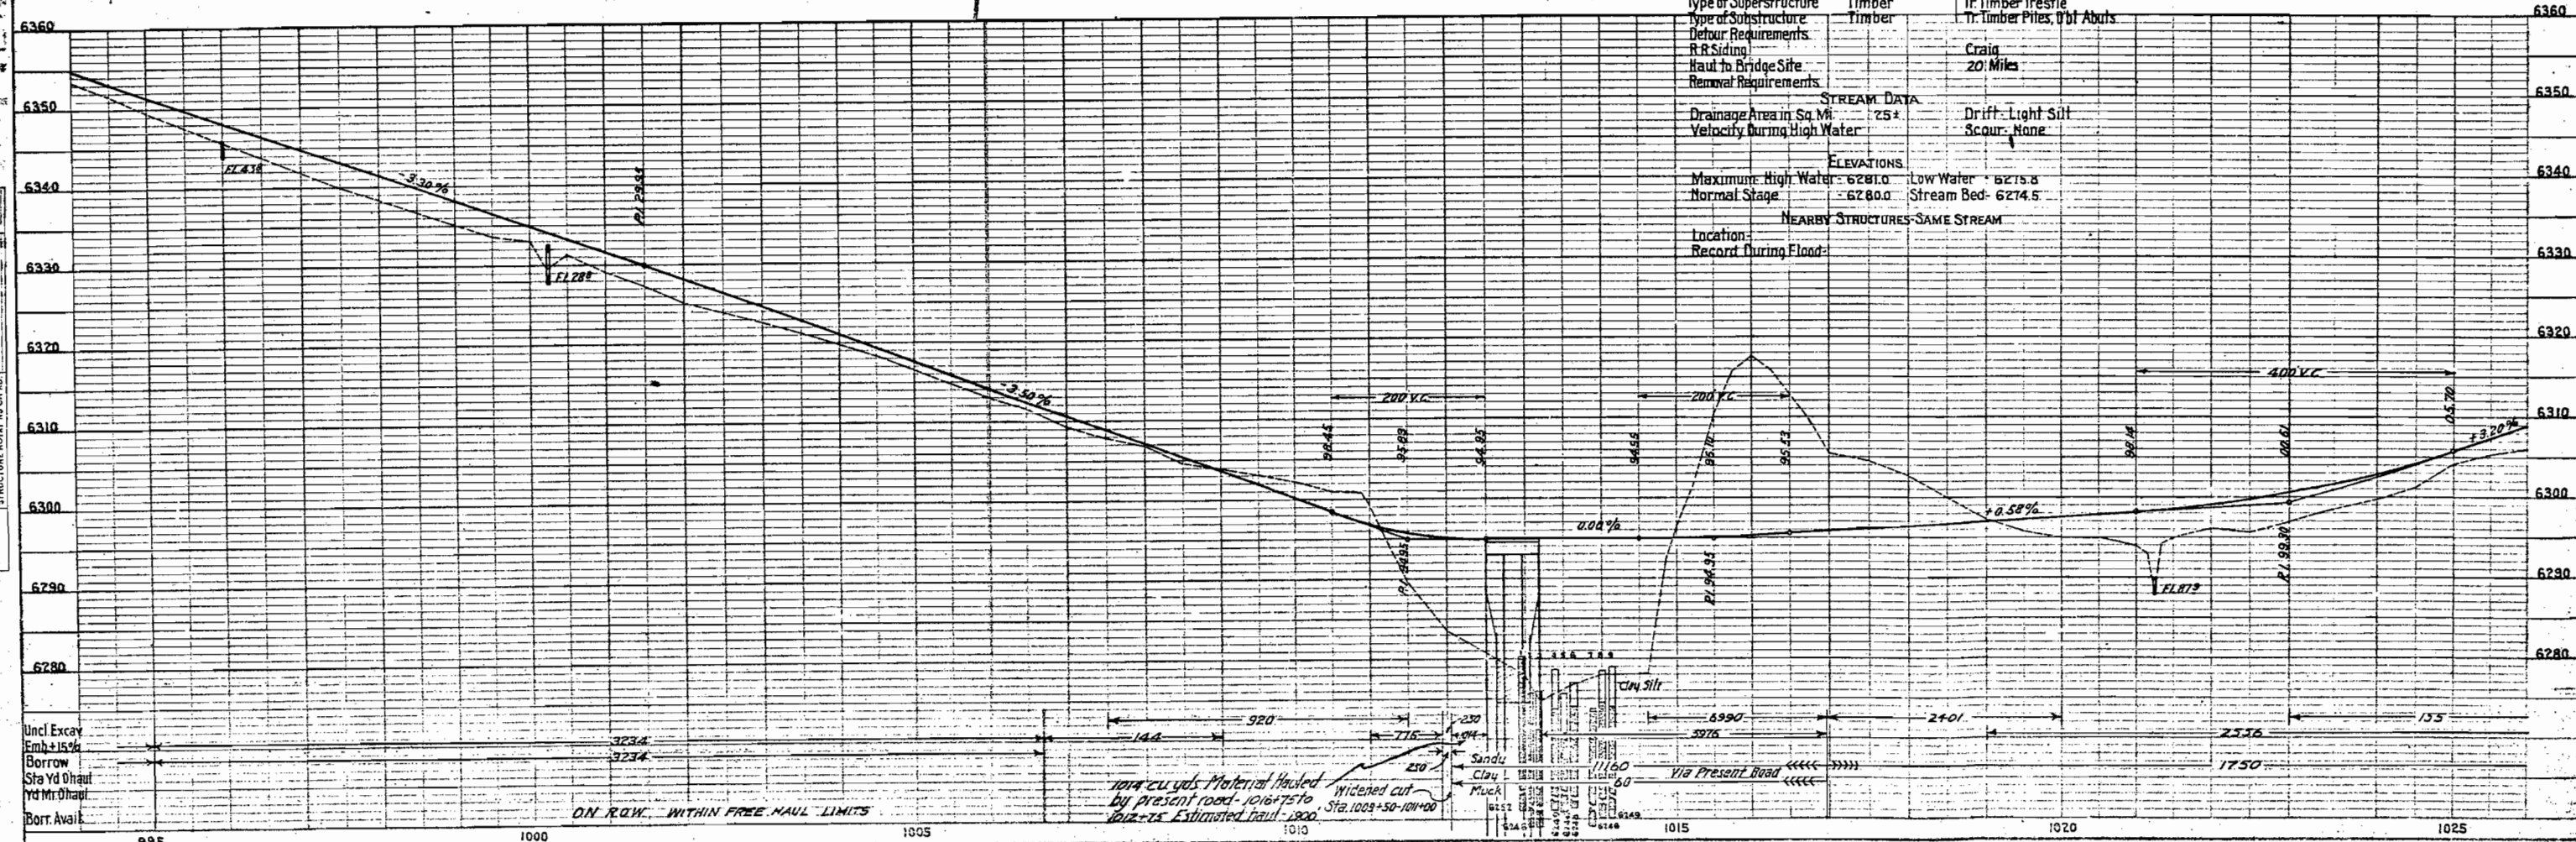


ON R.O.W. WITHIN FREE HAUL LIMITS

1014 cu yds Material Hauled
 by present road- 1016+75 to
 1017+75 Estimated haul 1800'

PLAN	DATE
SURVEYED	
PLOTTED	
NOTE BOOK	
NO.	



PROFILE	DATE
SURVEYED	
PLOTTED	
NOTE BOOK	
NO.	

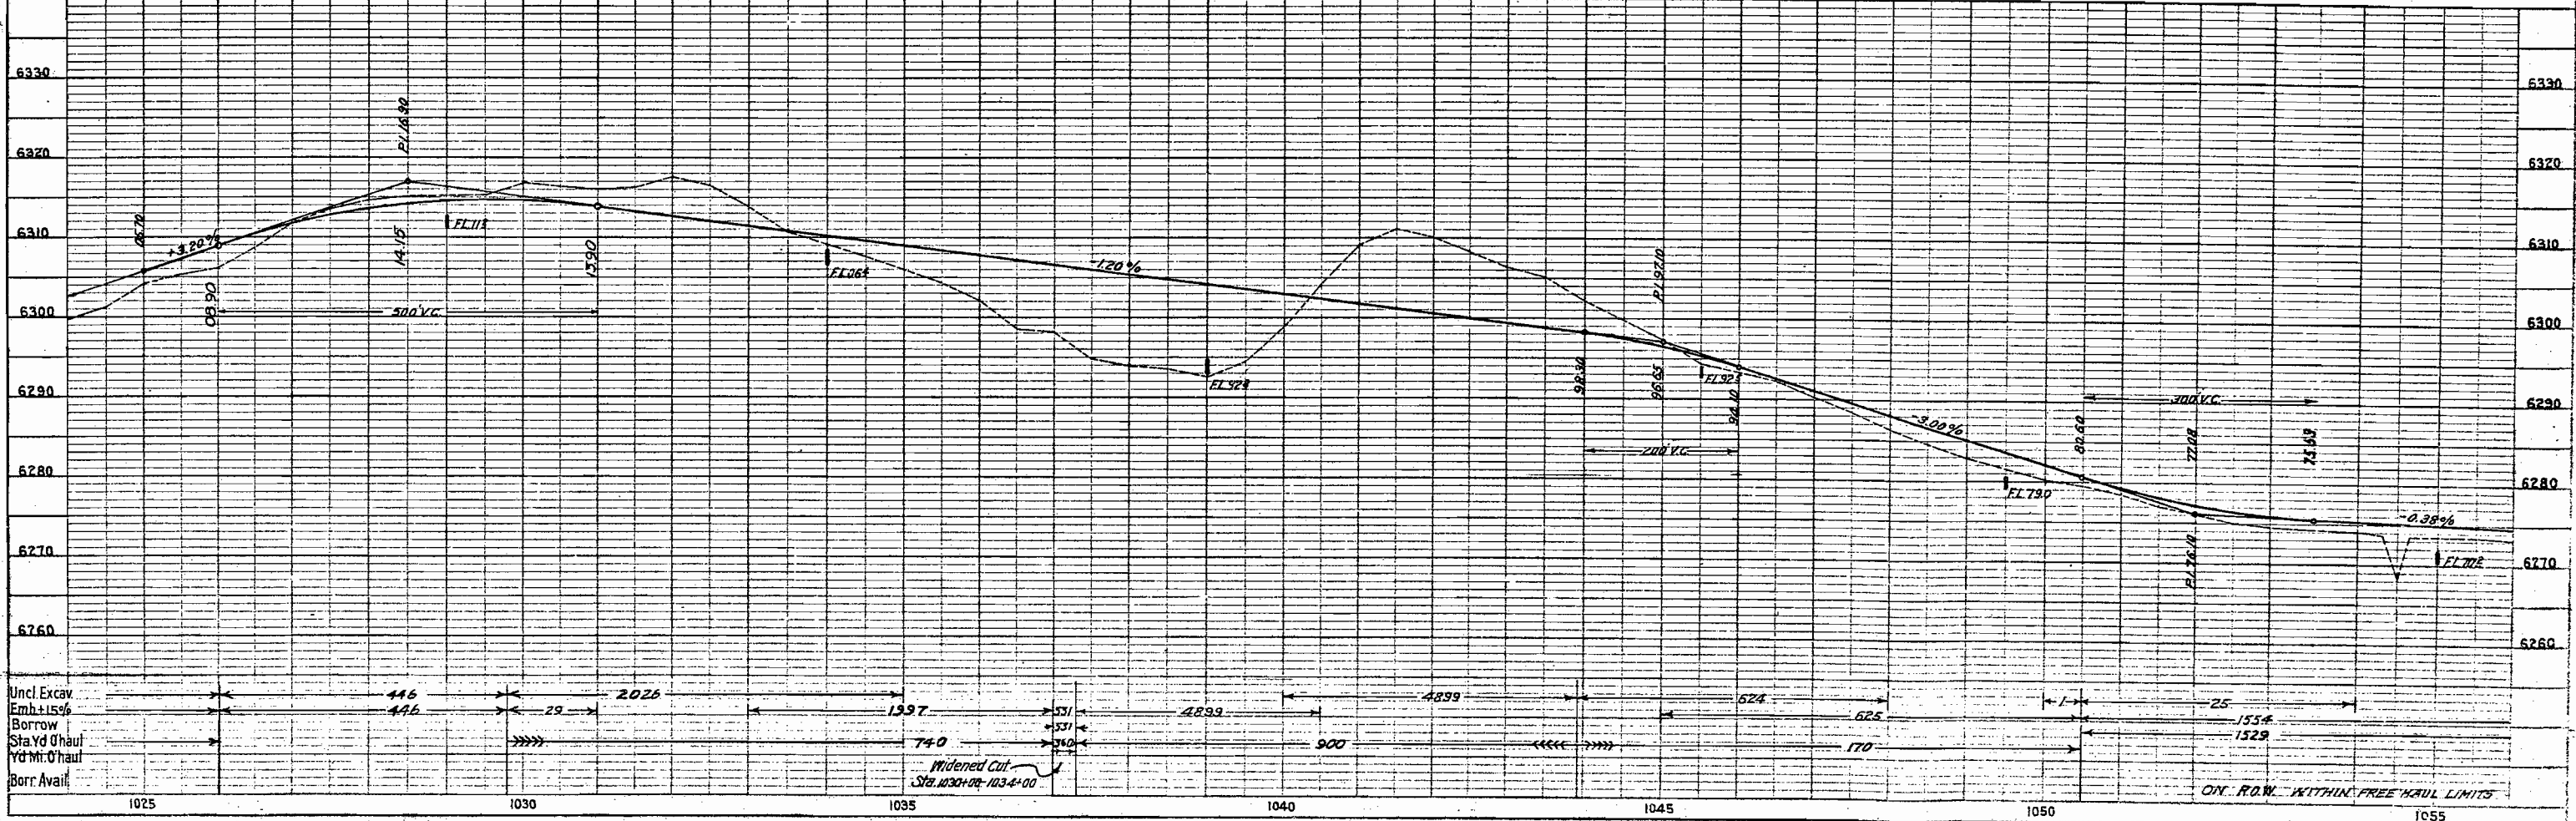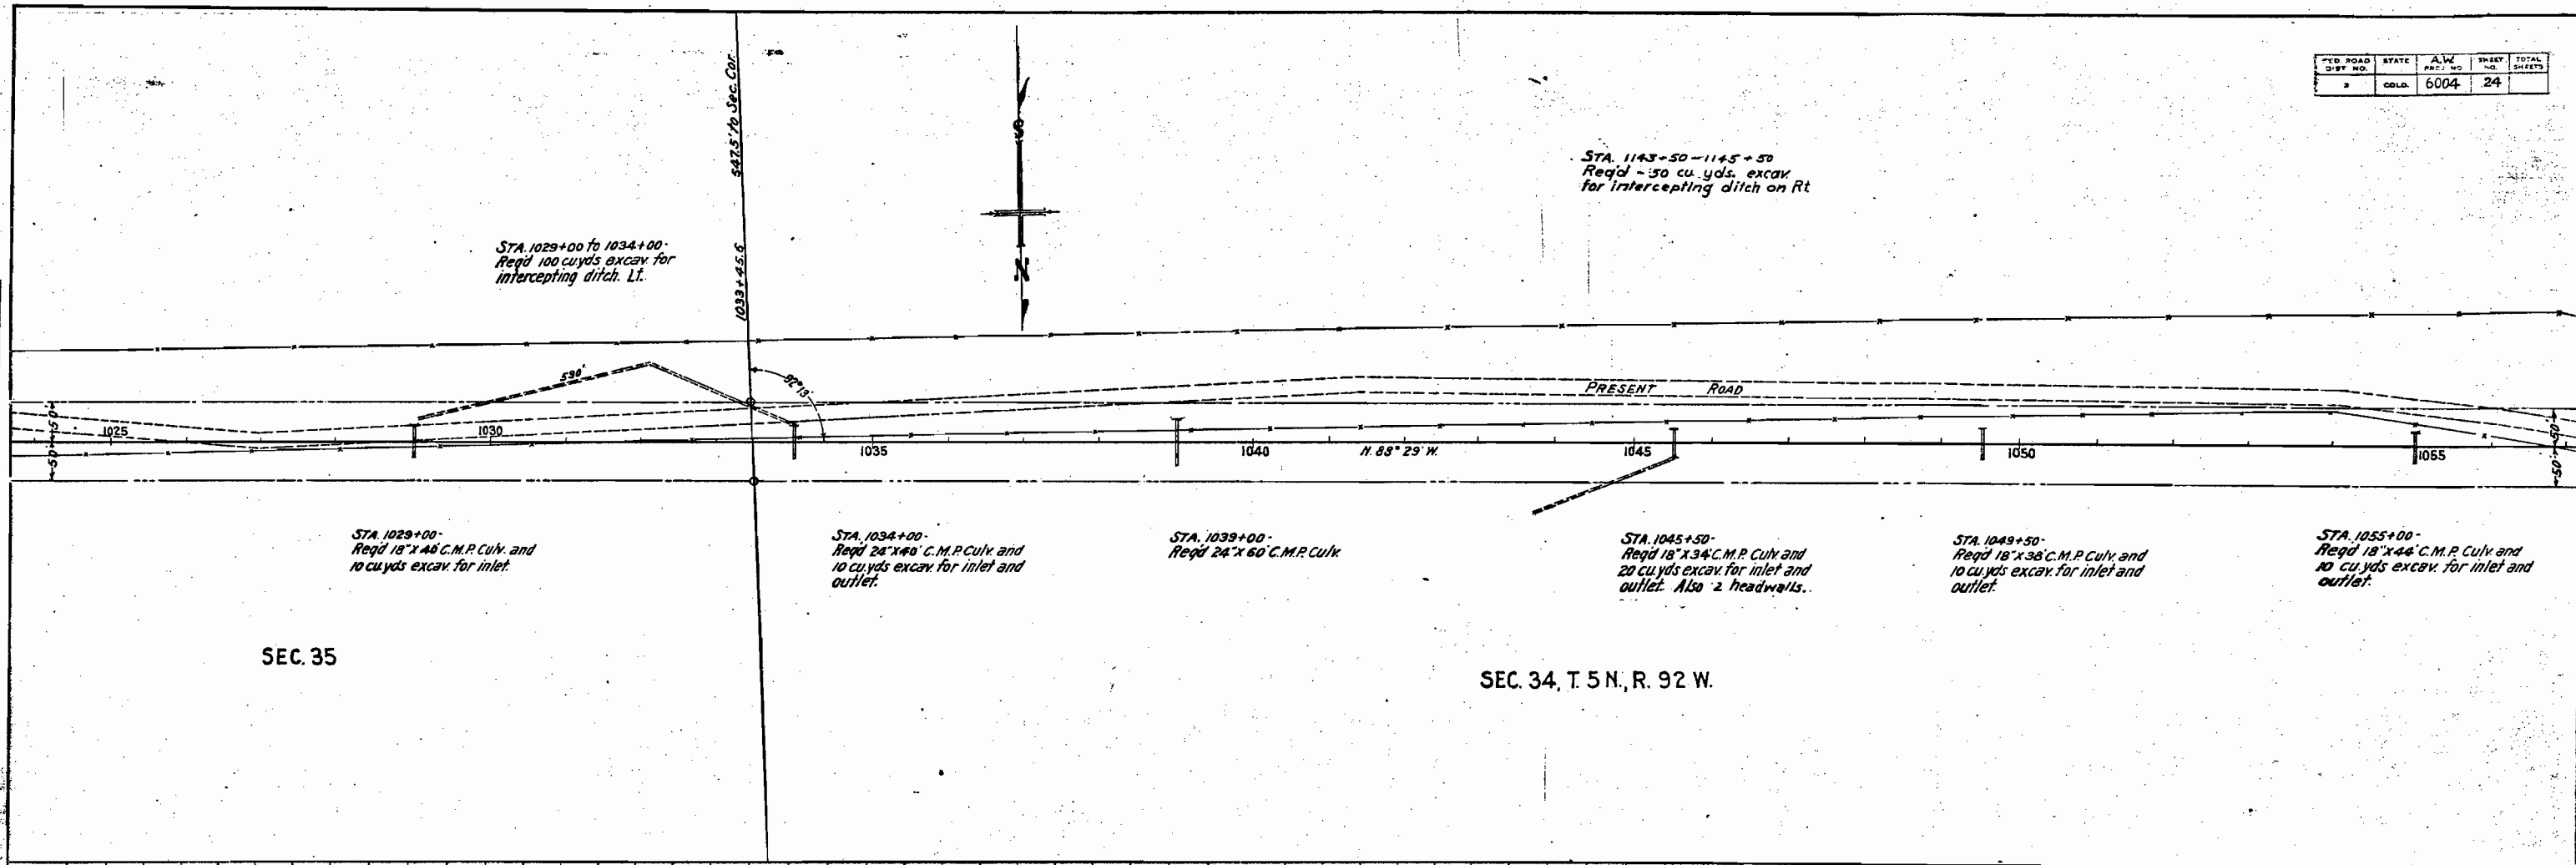

PED. ROAD DIST. NO.	STATE	A. W. PROJ. NO.	SHEET NO.	TOTAL SHEETS
3	COLO.	6004	23	



PLAN	SURVEYED	DATE
NOTE BOOK NO.	PLOTTED	
	ALIGNMENT CHECKED	
	INT. OF WAY CHECKED	

PROFILE	SURVEYED	DATE
NOTE BOOK NO.	PLOTTED	
	GRAVITY CHECKED	
	STRUCTURE NOTATIONS CHECKED	

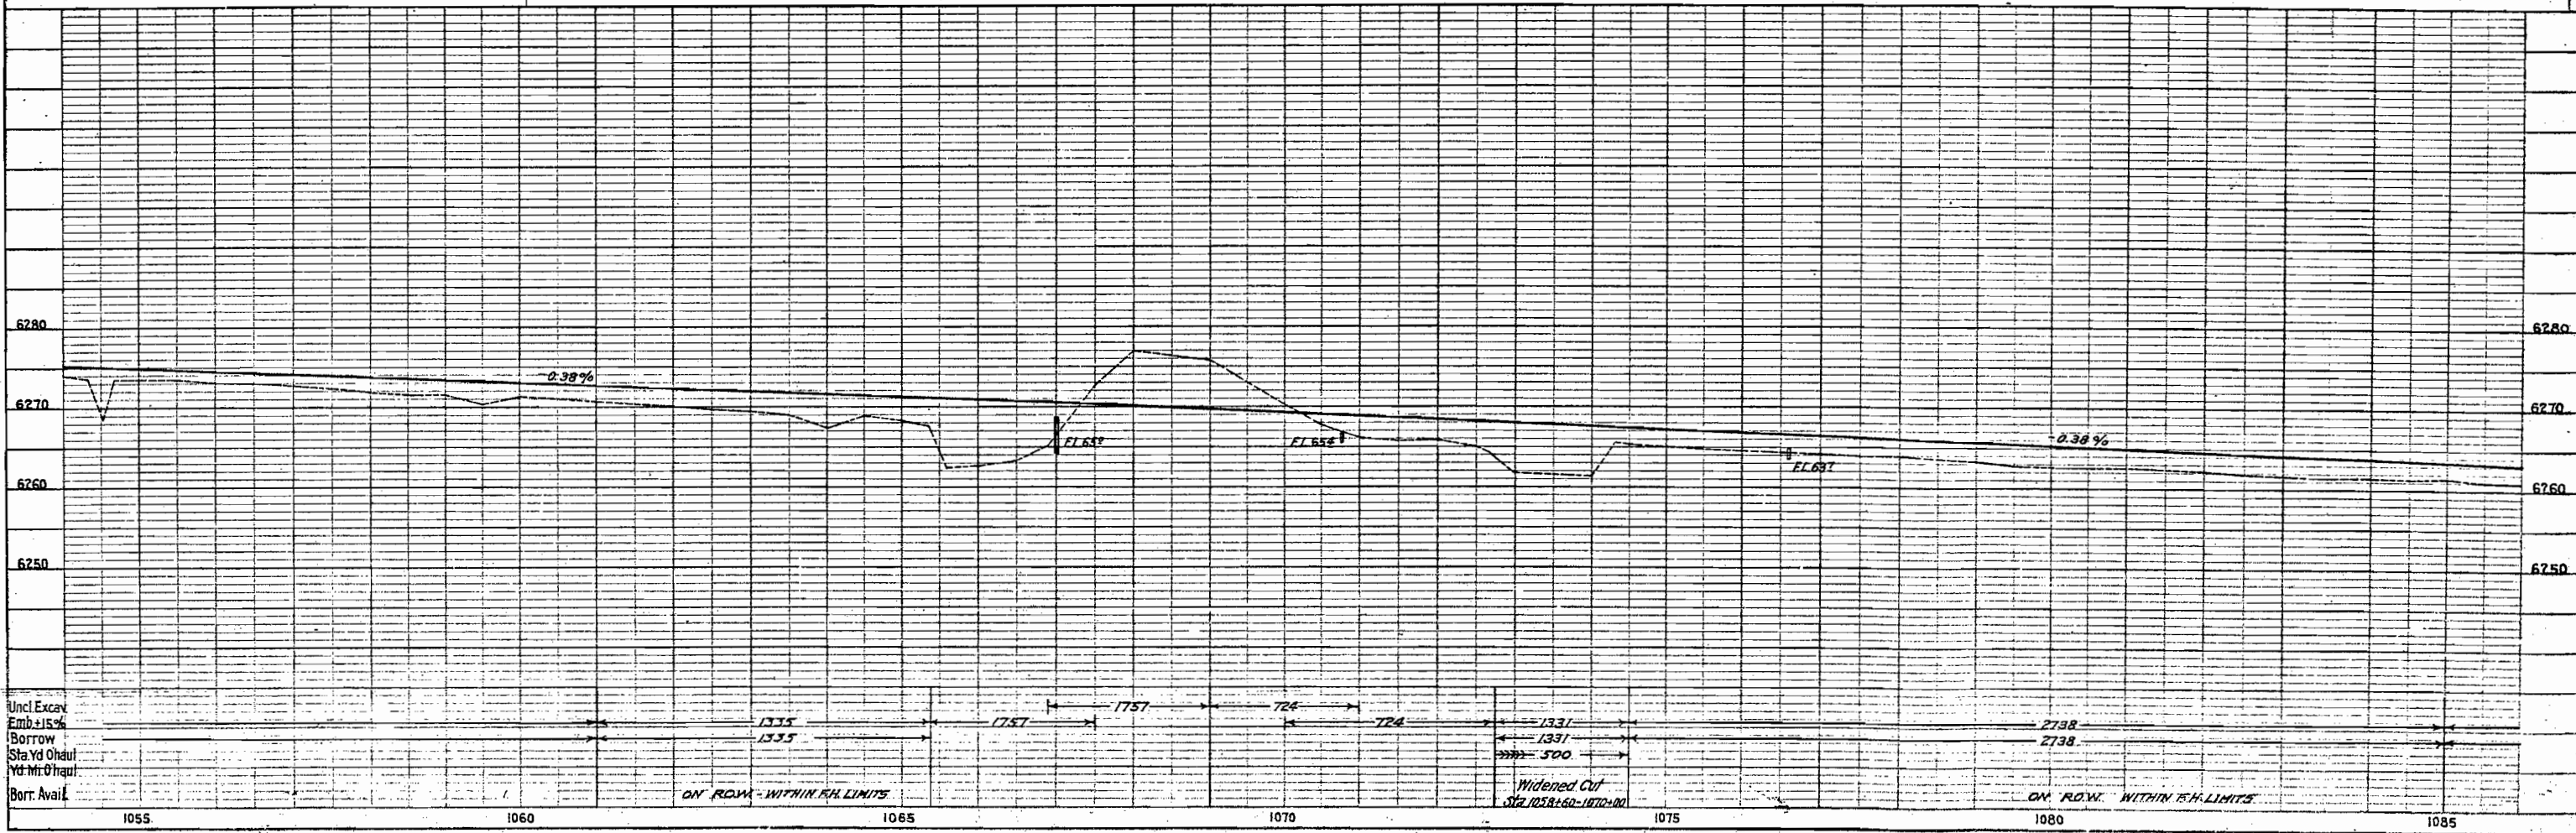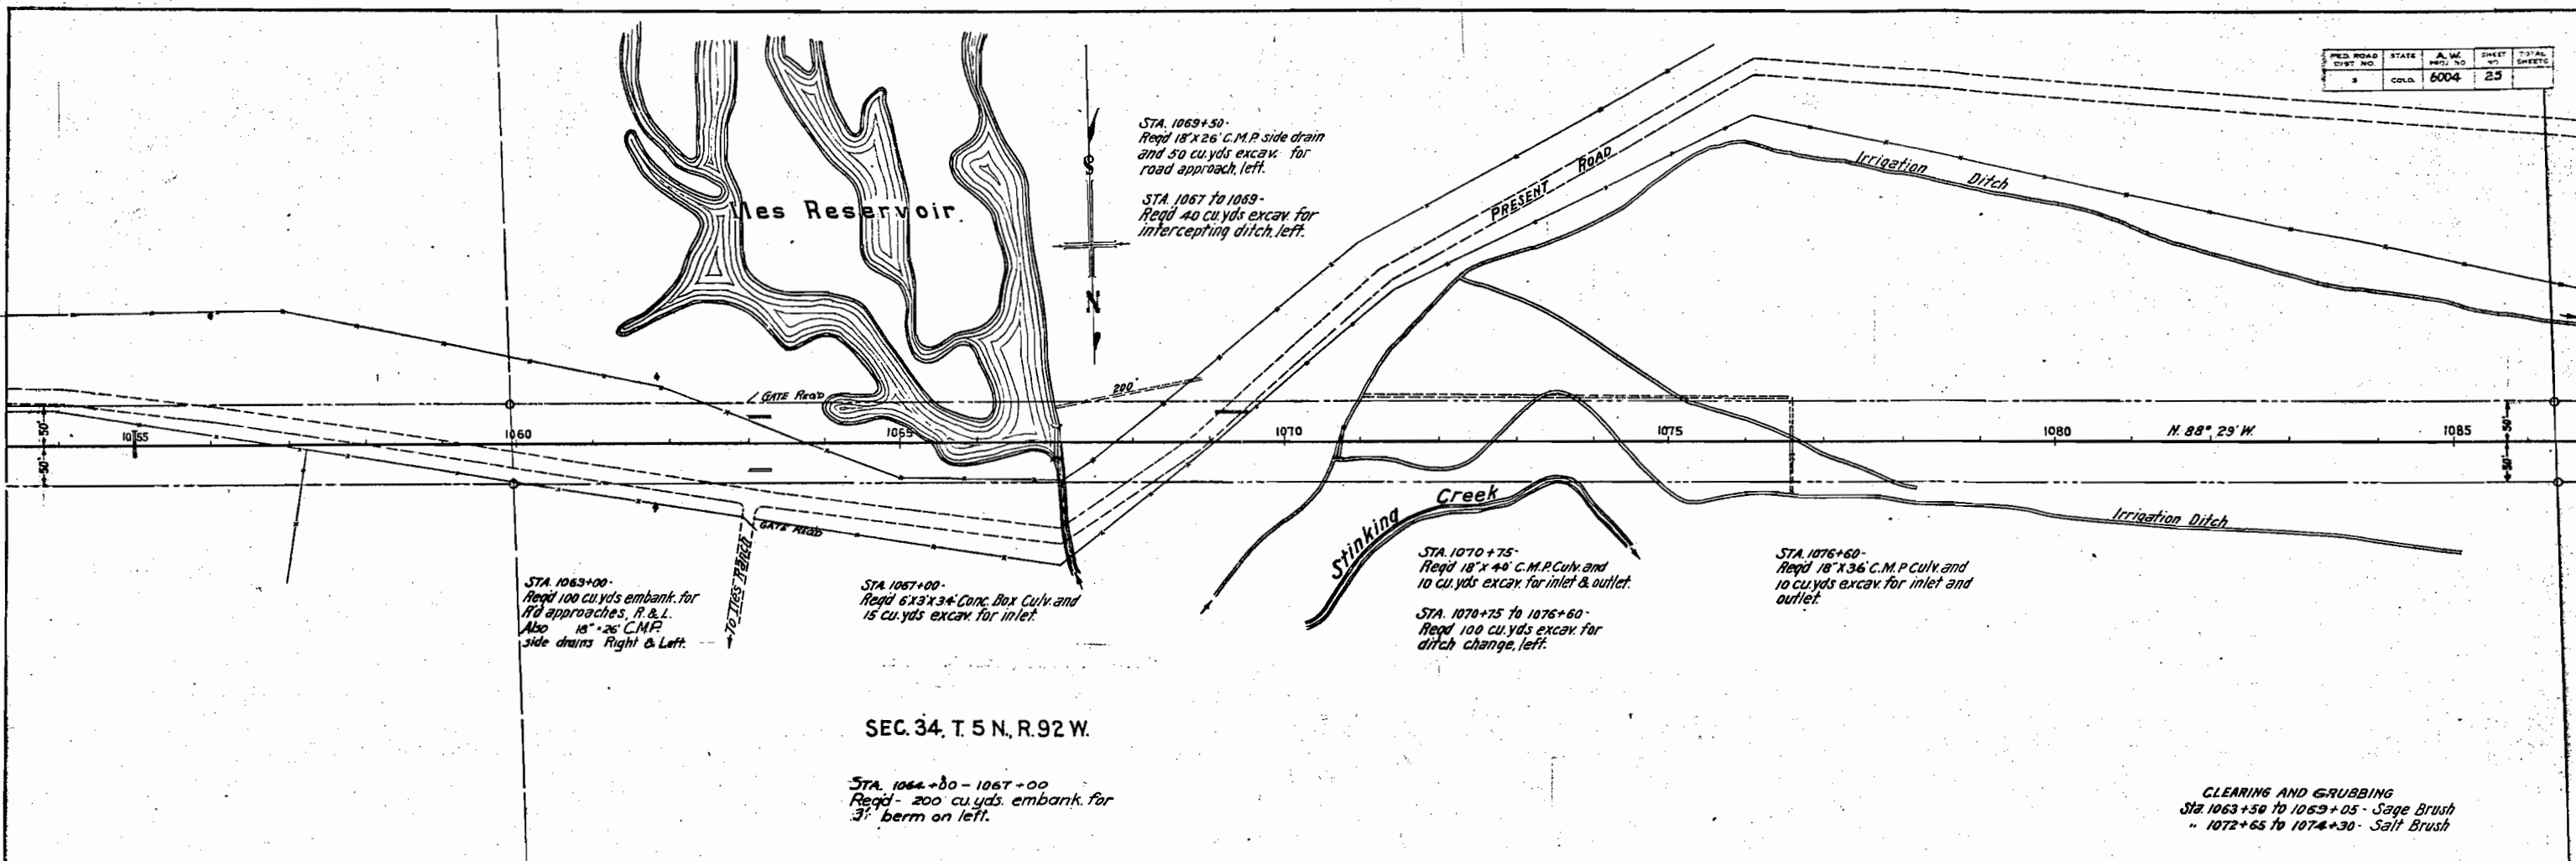


FED. ROAD DIST. NO.	STATE	A.W. PROJ. NO.	SHEET NO.	TOTAL SHEETS
2	COLOR.	6004	26	

SEC. 33, T. 5 N., R. 92 W.

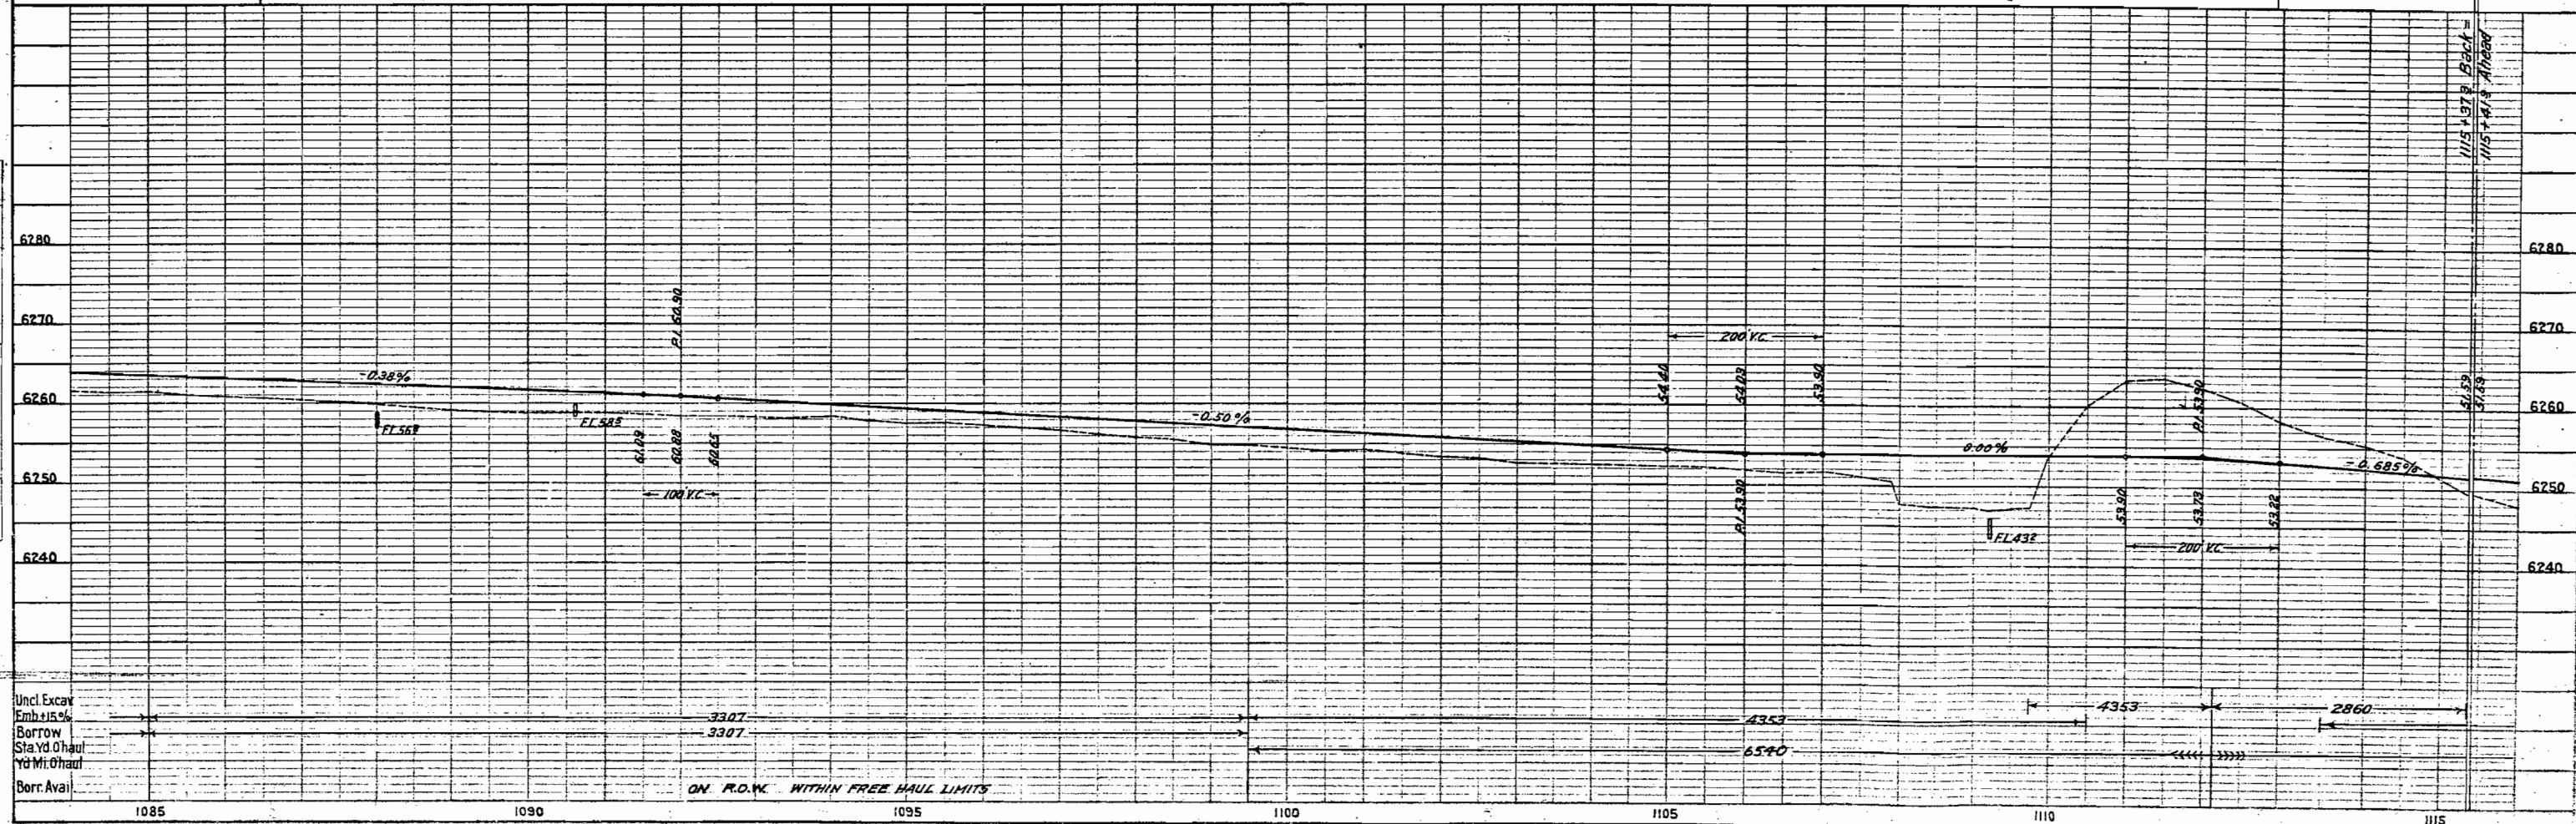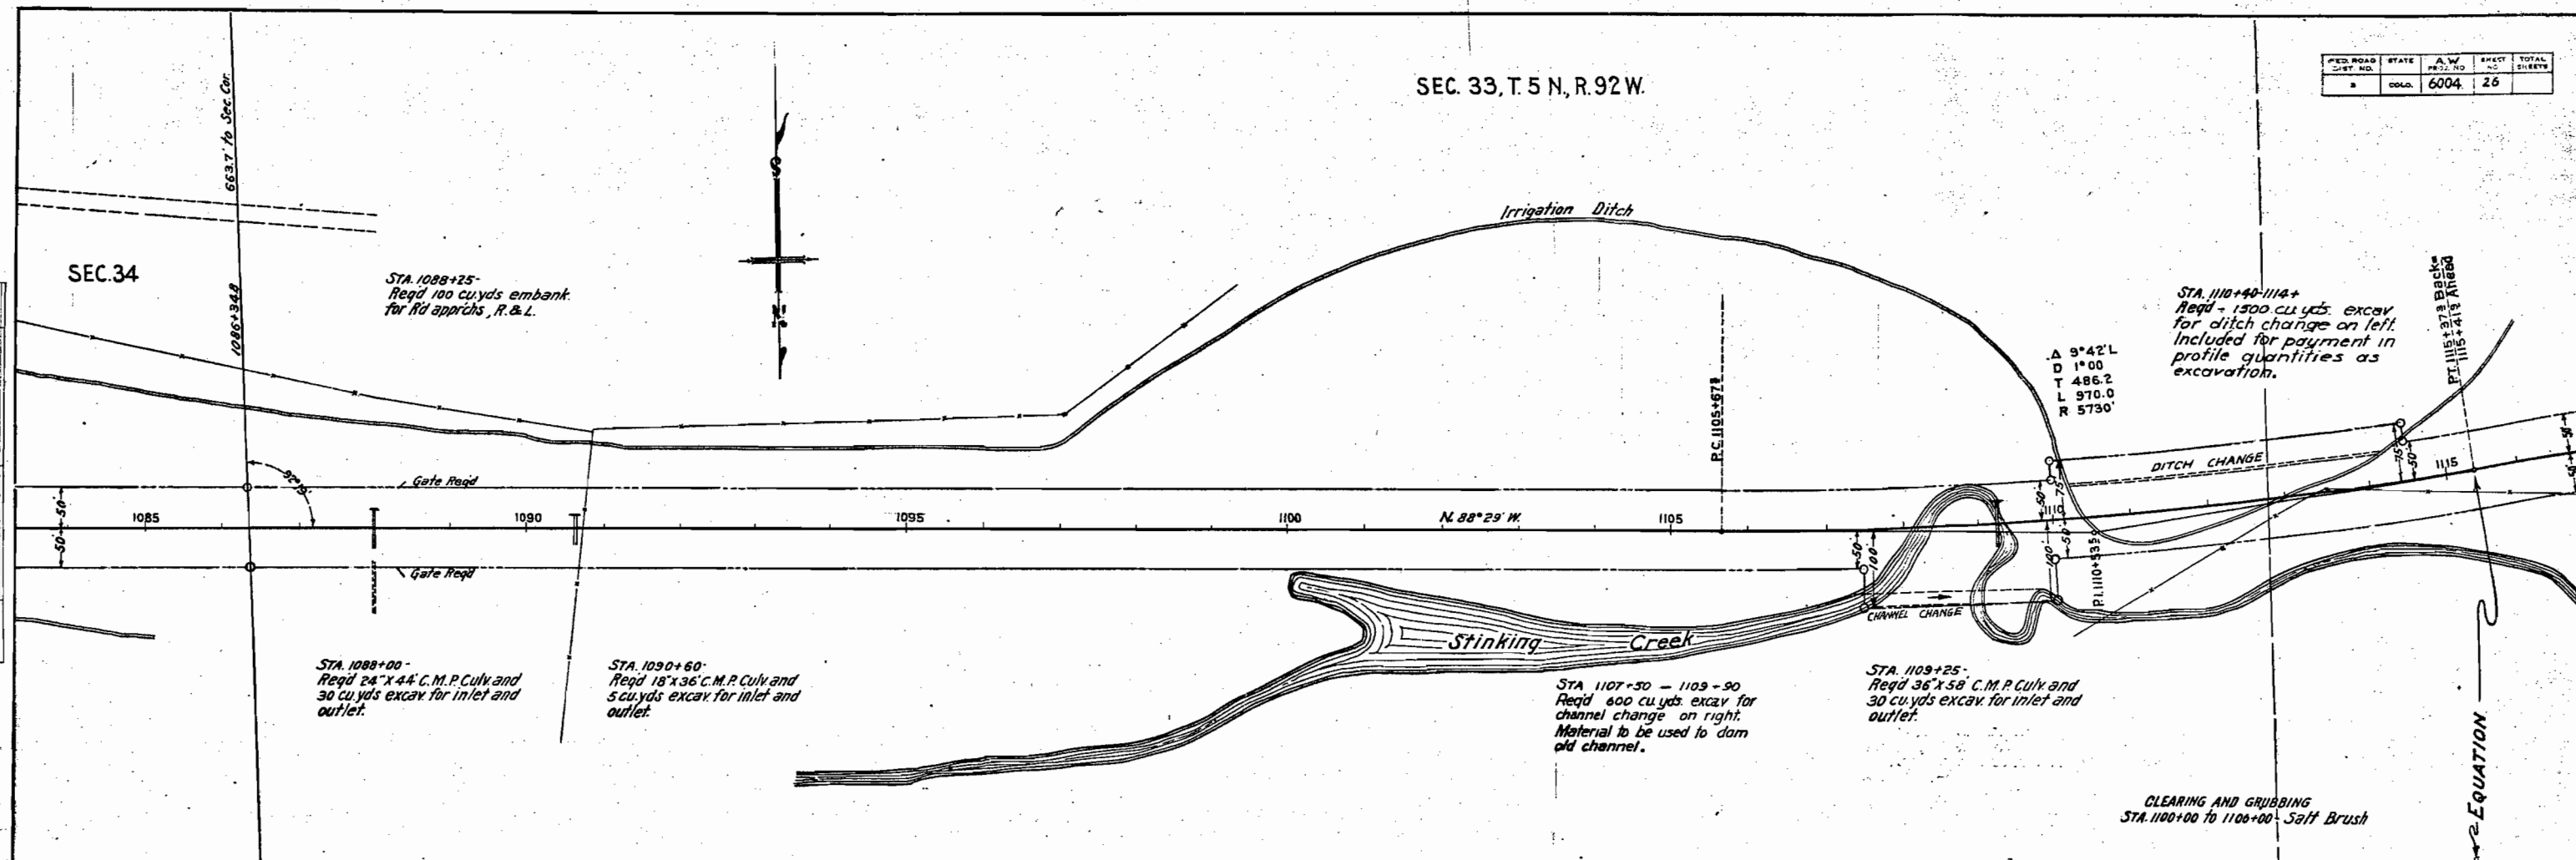

PLAN	DATE
SURVEYED	
PLOTTED	
NOTE BOOK	
RT. OF WAY CHECKED	
NO.	



PROFILE	DATE
SURVEYED	
PLOTTED	
NOTE BOOK	
STRUCTURE NOTATIONS CHECKED	
NO.	

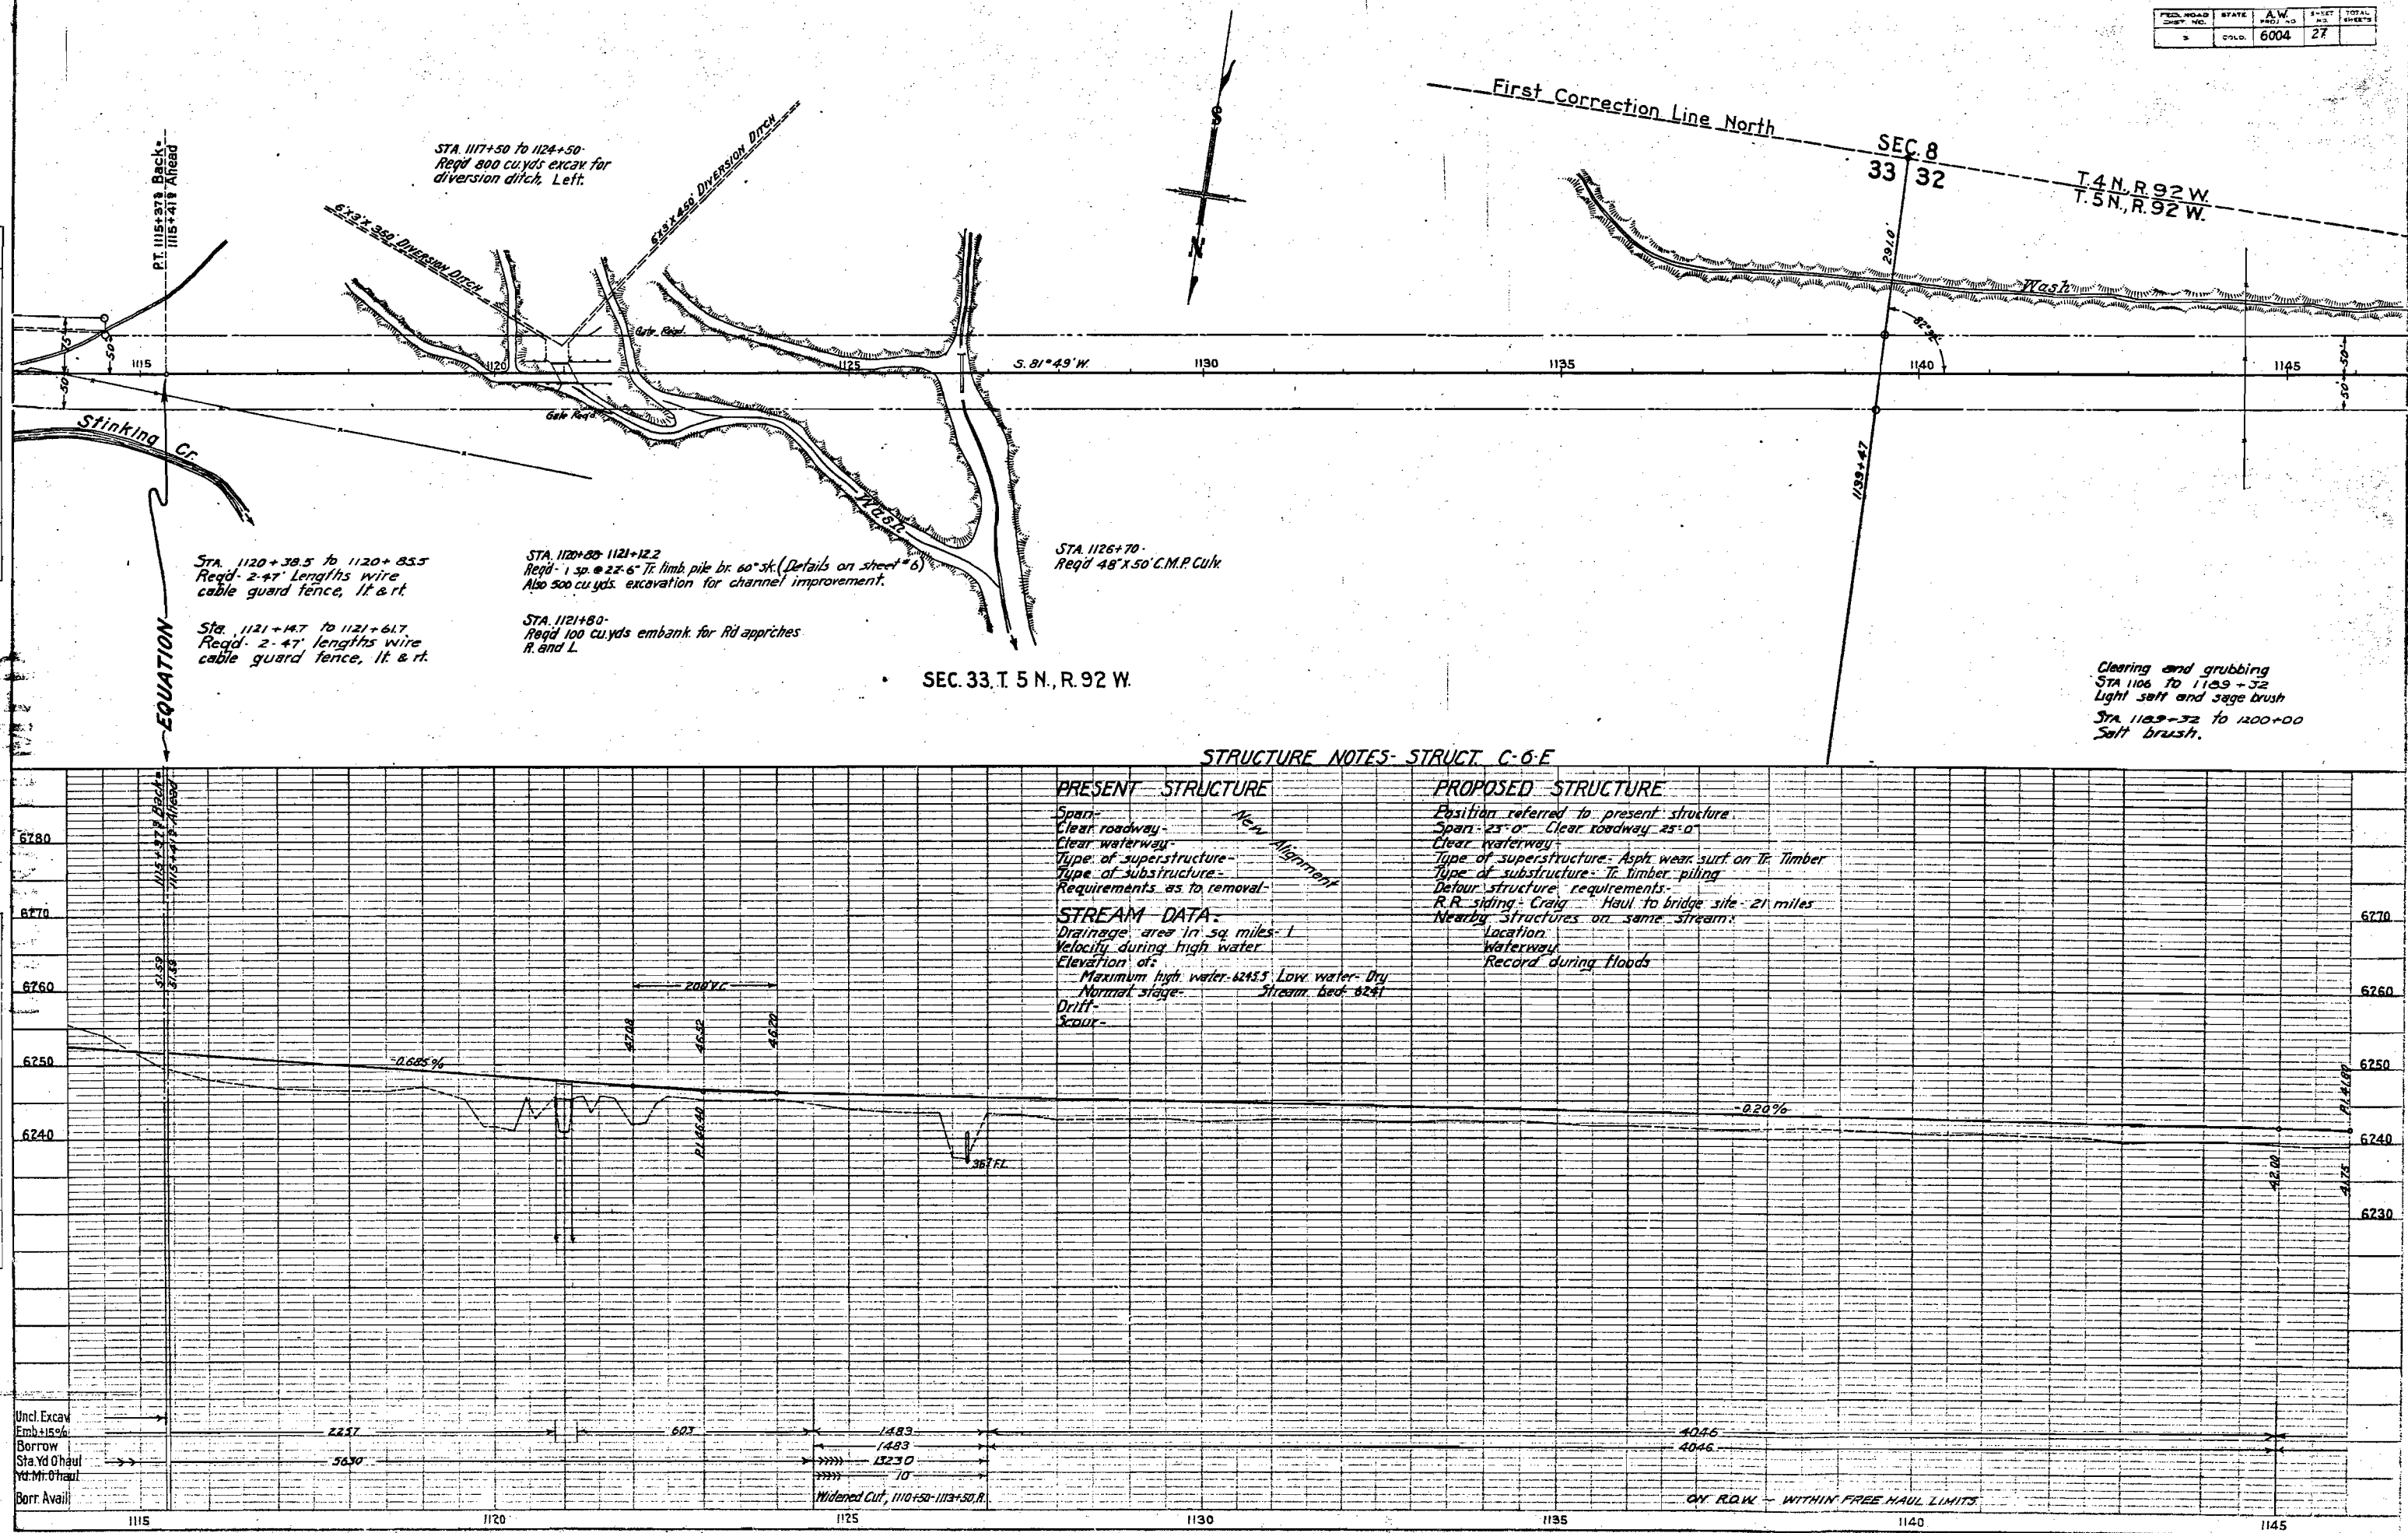

SEC. 8, T. 4 N., R. 92 W.

PLAN
SURVEYED
PLOTTED
NOTE BOOK ALIGNED CHECKED
NO.


PROFILE
SURVEYED
PLOTTED
NOTE BOOK ALIGNED CHECKED
NO.

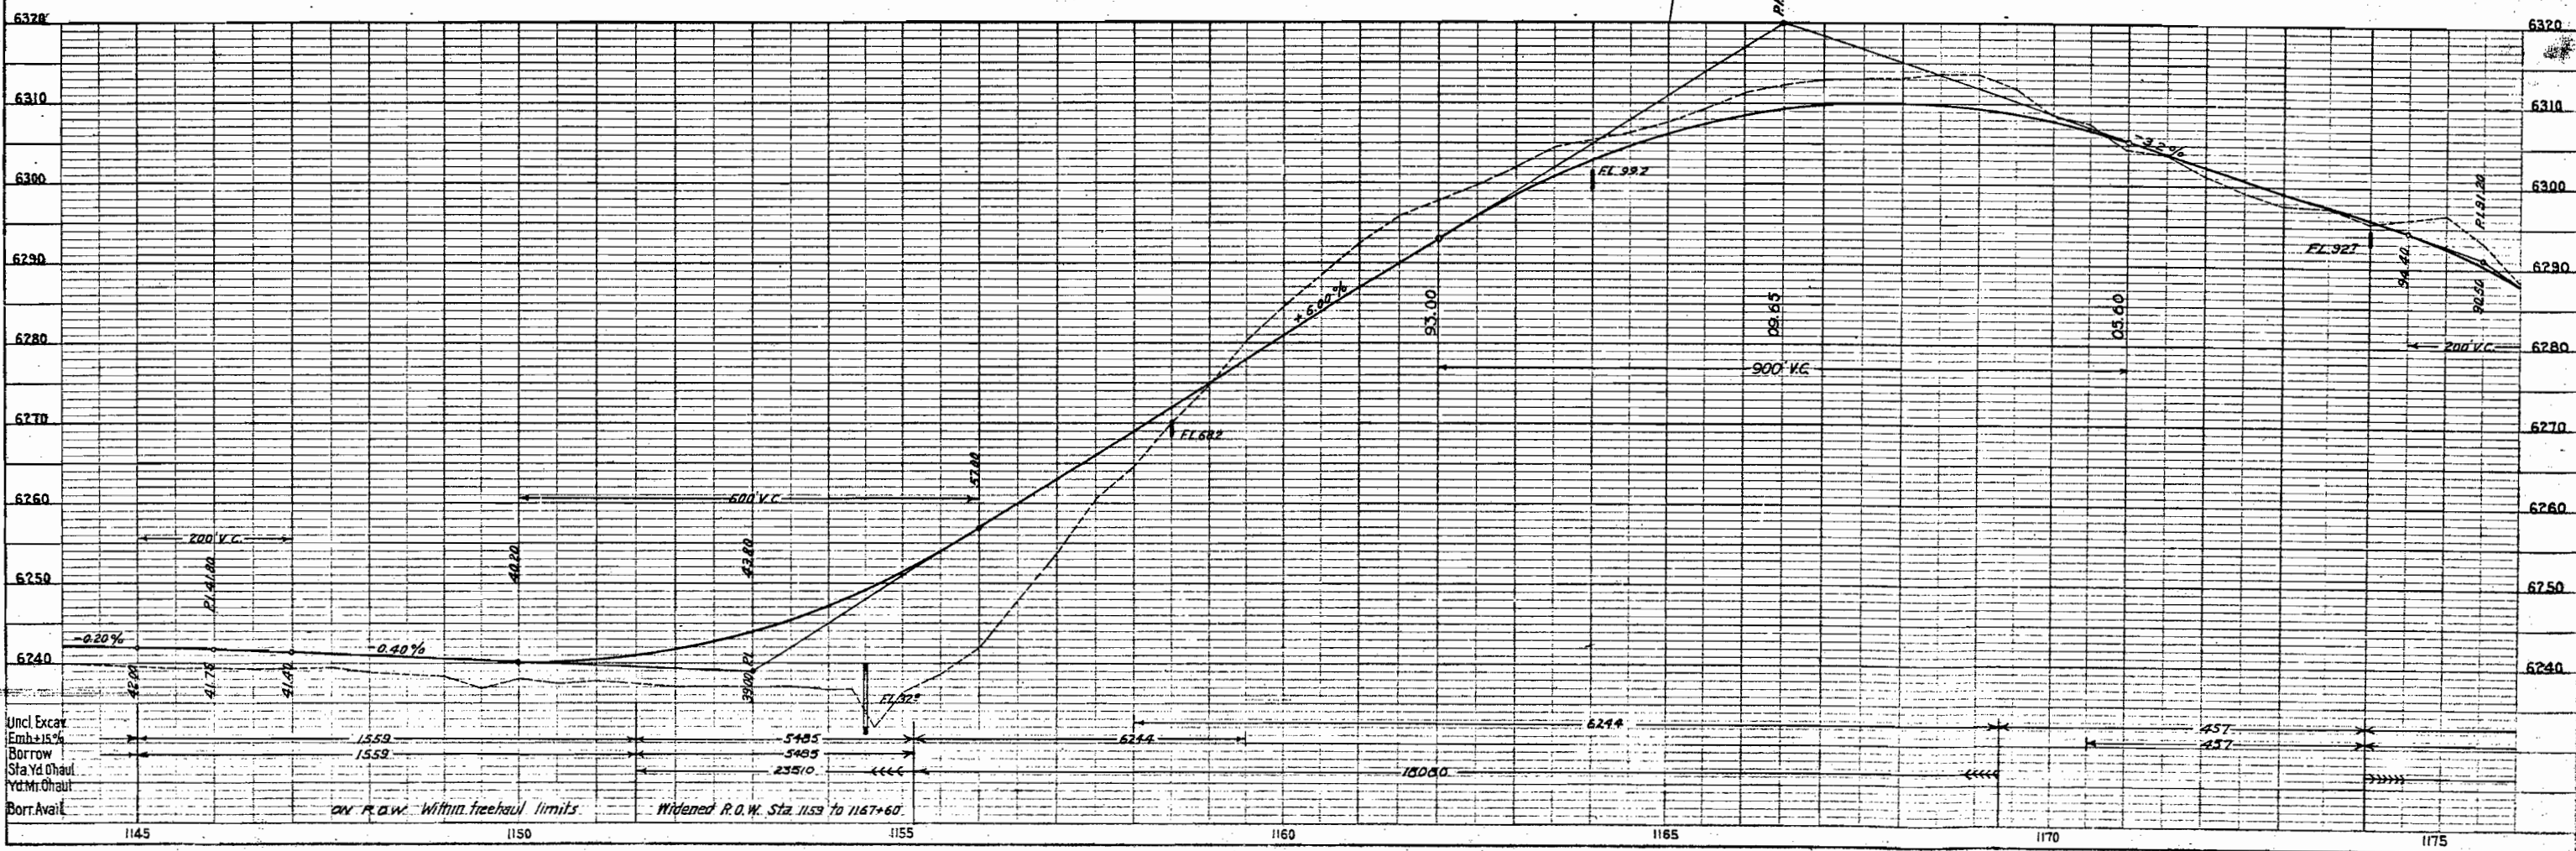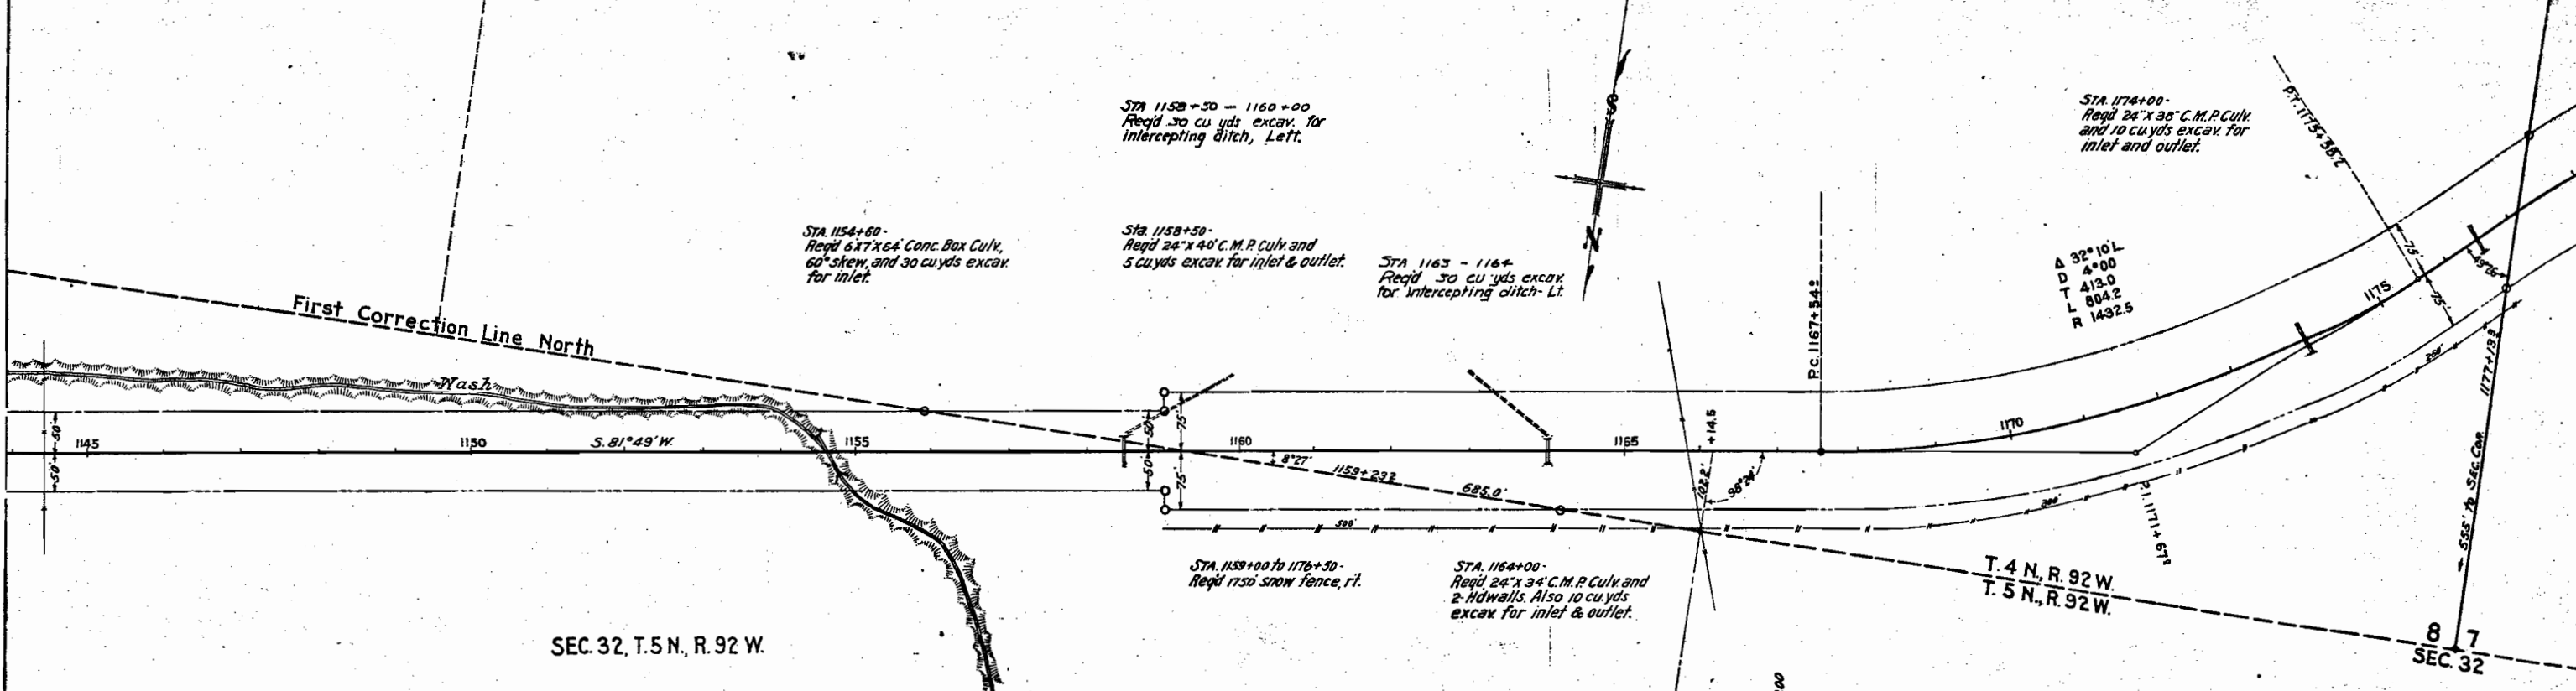

SEC. 7, T. 4 N., R. 92 W.

PLAN
DATE
BY
SUBMITTED
NOTED
NOTE BOOK
ALIGNMENT CHECKED
RT. OF WAY CHECKED
NO.

PROFILE
DATE
BY
SUBMITTED
NOTED
NOTE BOOK
GRADES CHECKED
STRUCTURE NOTATIONS CHECKED
NO.


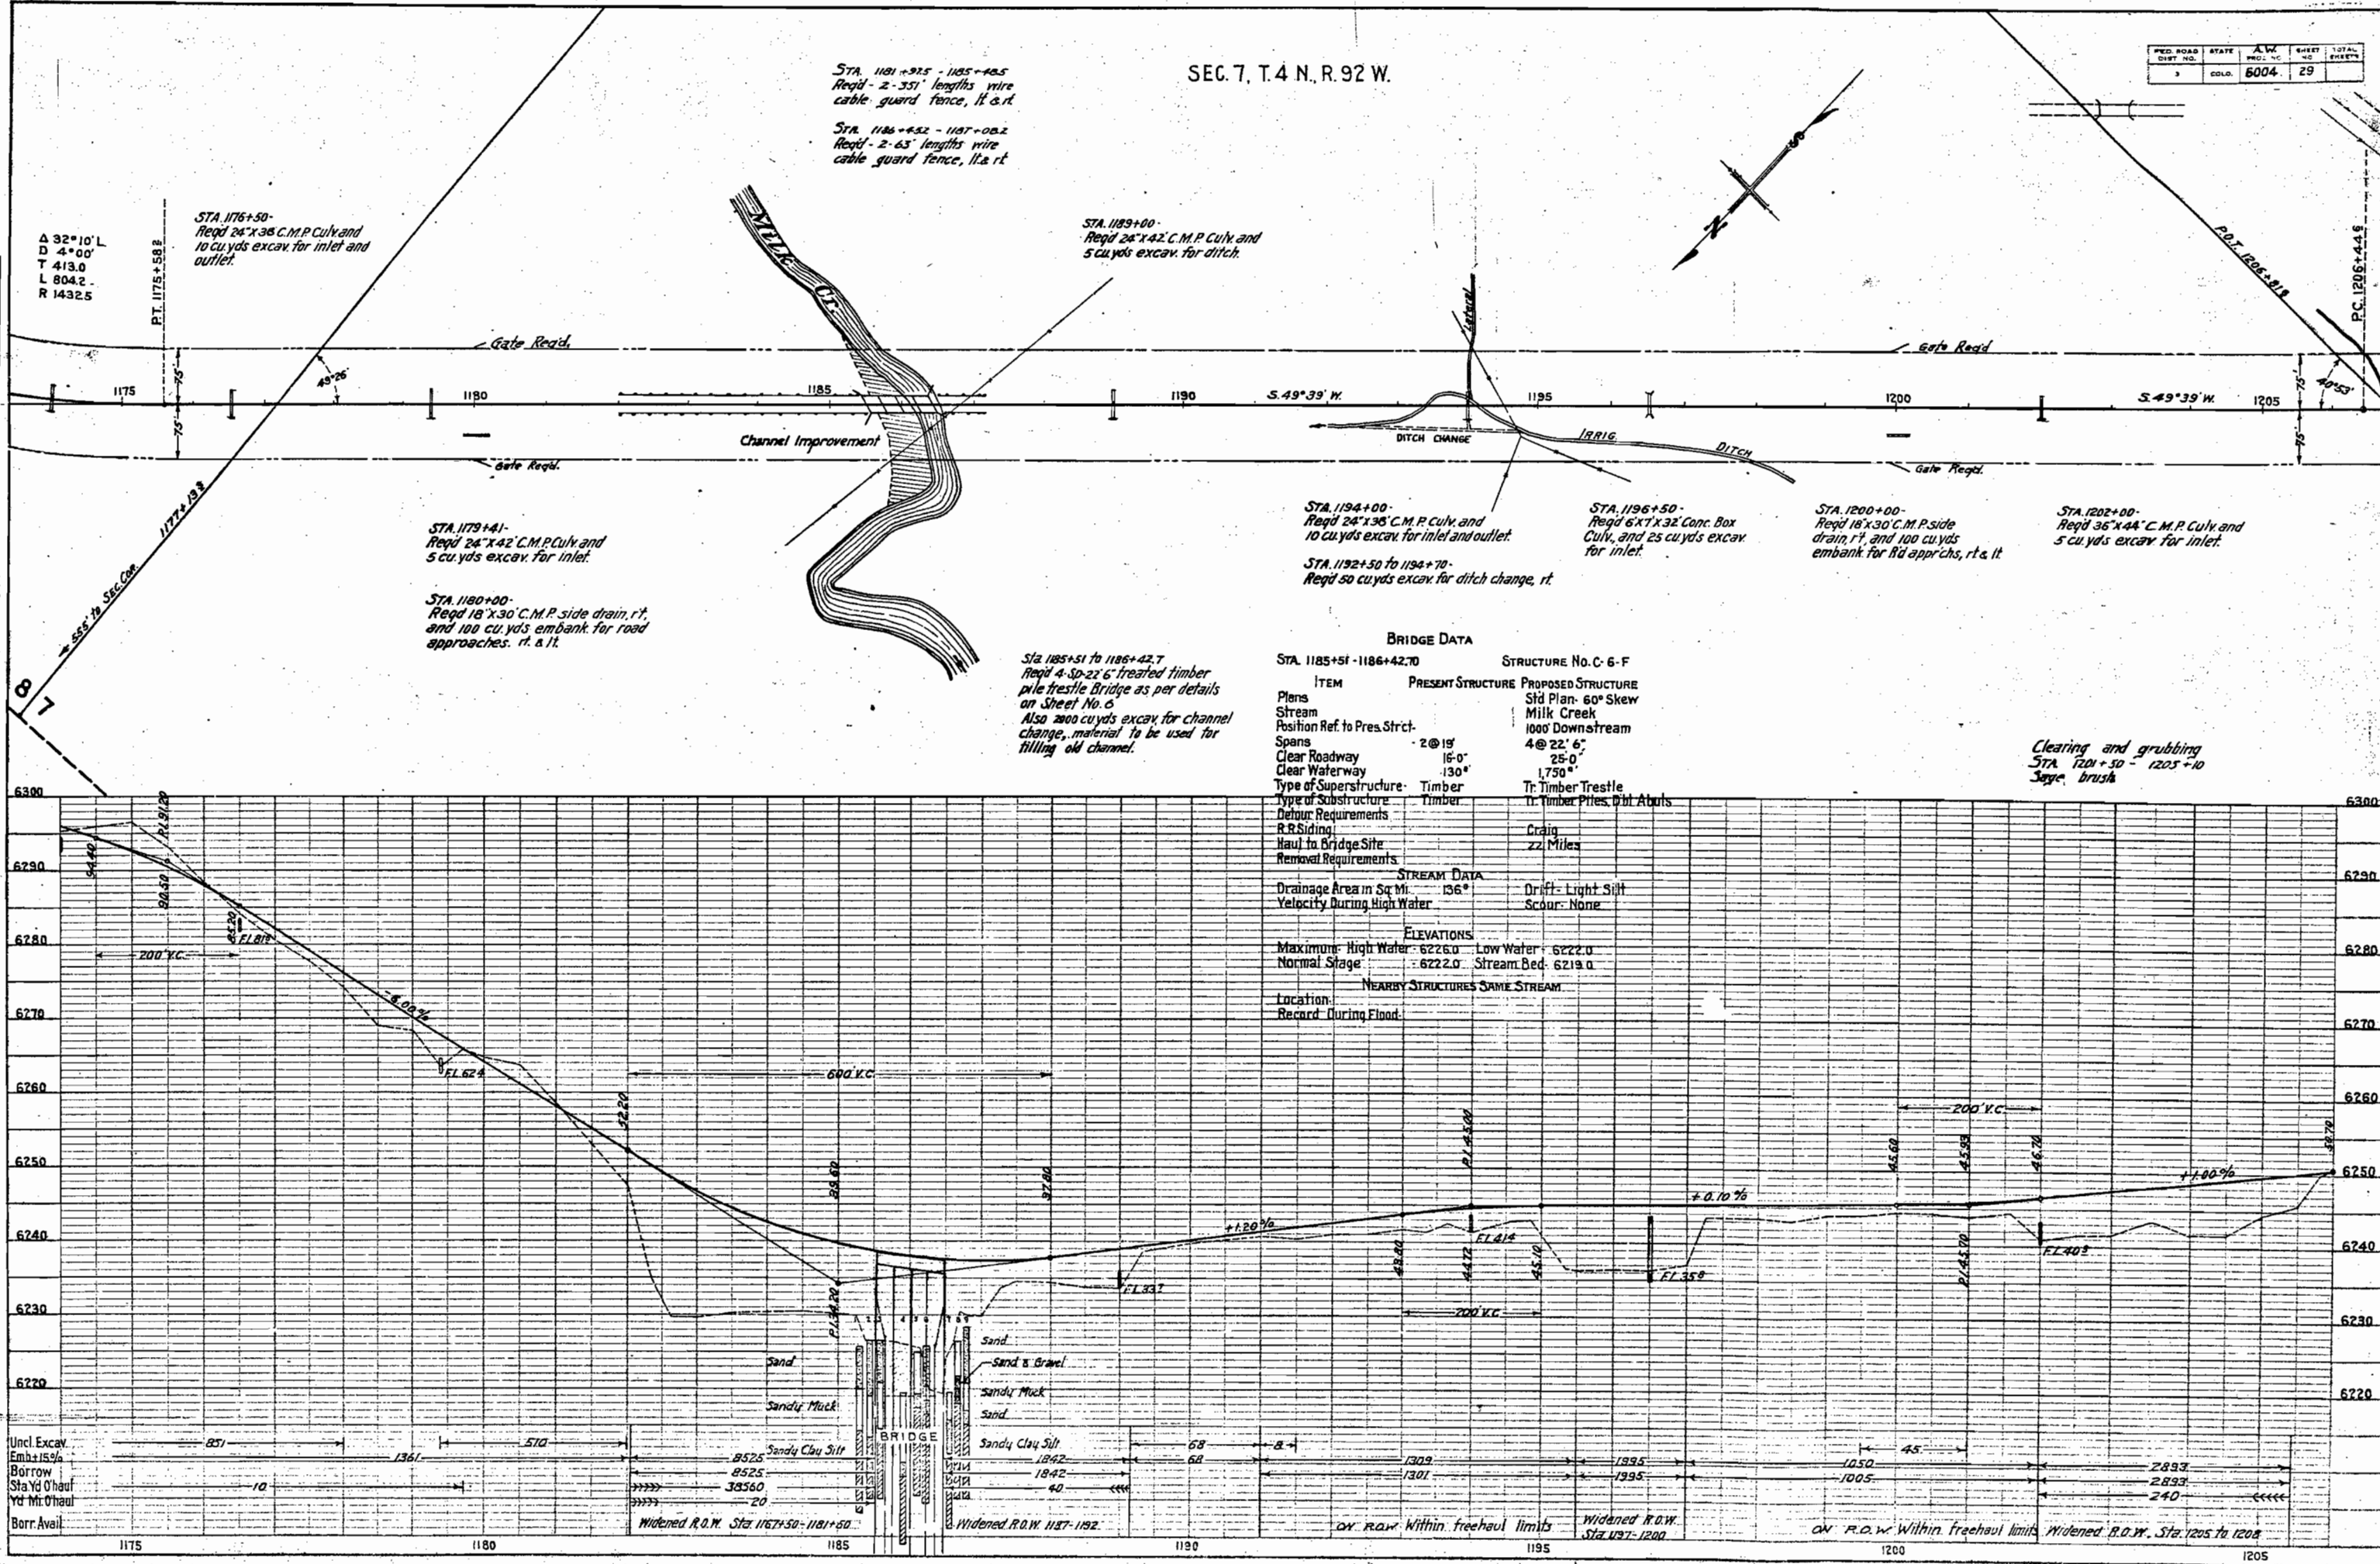


SEC. 18, T. 4 N., R. 92 W.

PROJ. ROAD	STATE	AWC	SHEET	TOTAL
DATE NO.	NO.	NO.	NO.	SHEET'S
3	COLL.	6004	30	

PLAN	DATE
SURVEYED	
NOTED	
NOTE BOOK	
RT. OF WAY CHECKED	
NO.	

PROFILE	DATE
NOTED	
NOTE BOOK	
STRUCTURE NOTATION CHD.	
NO.	

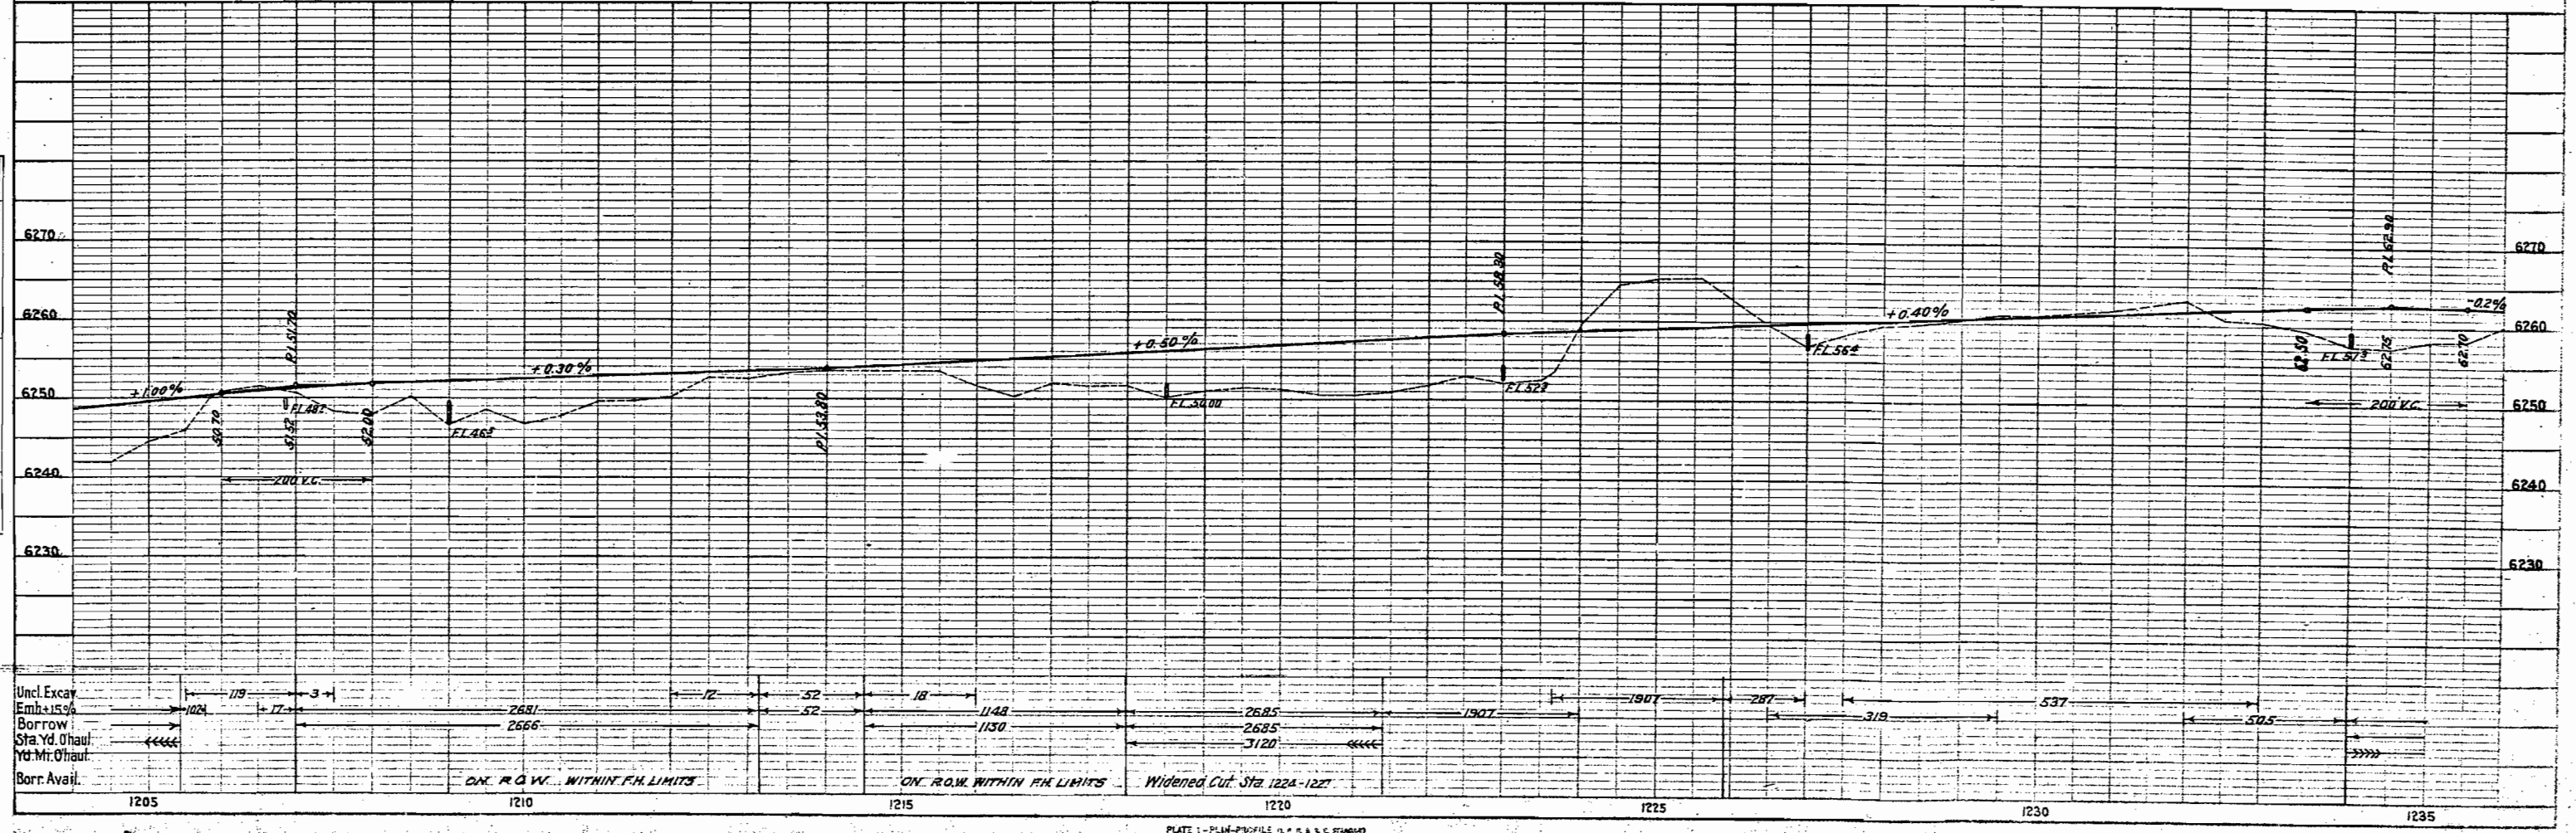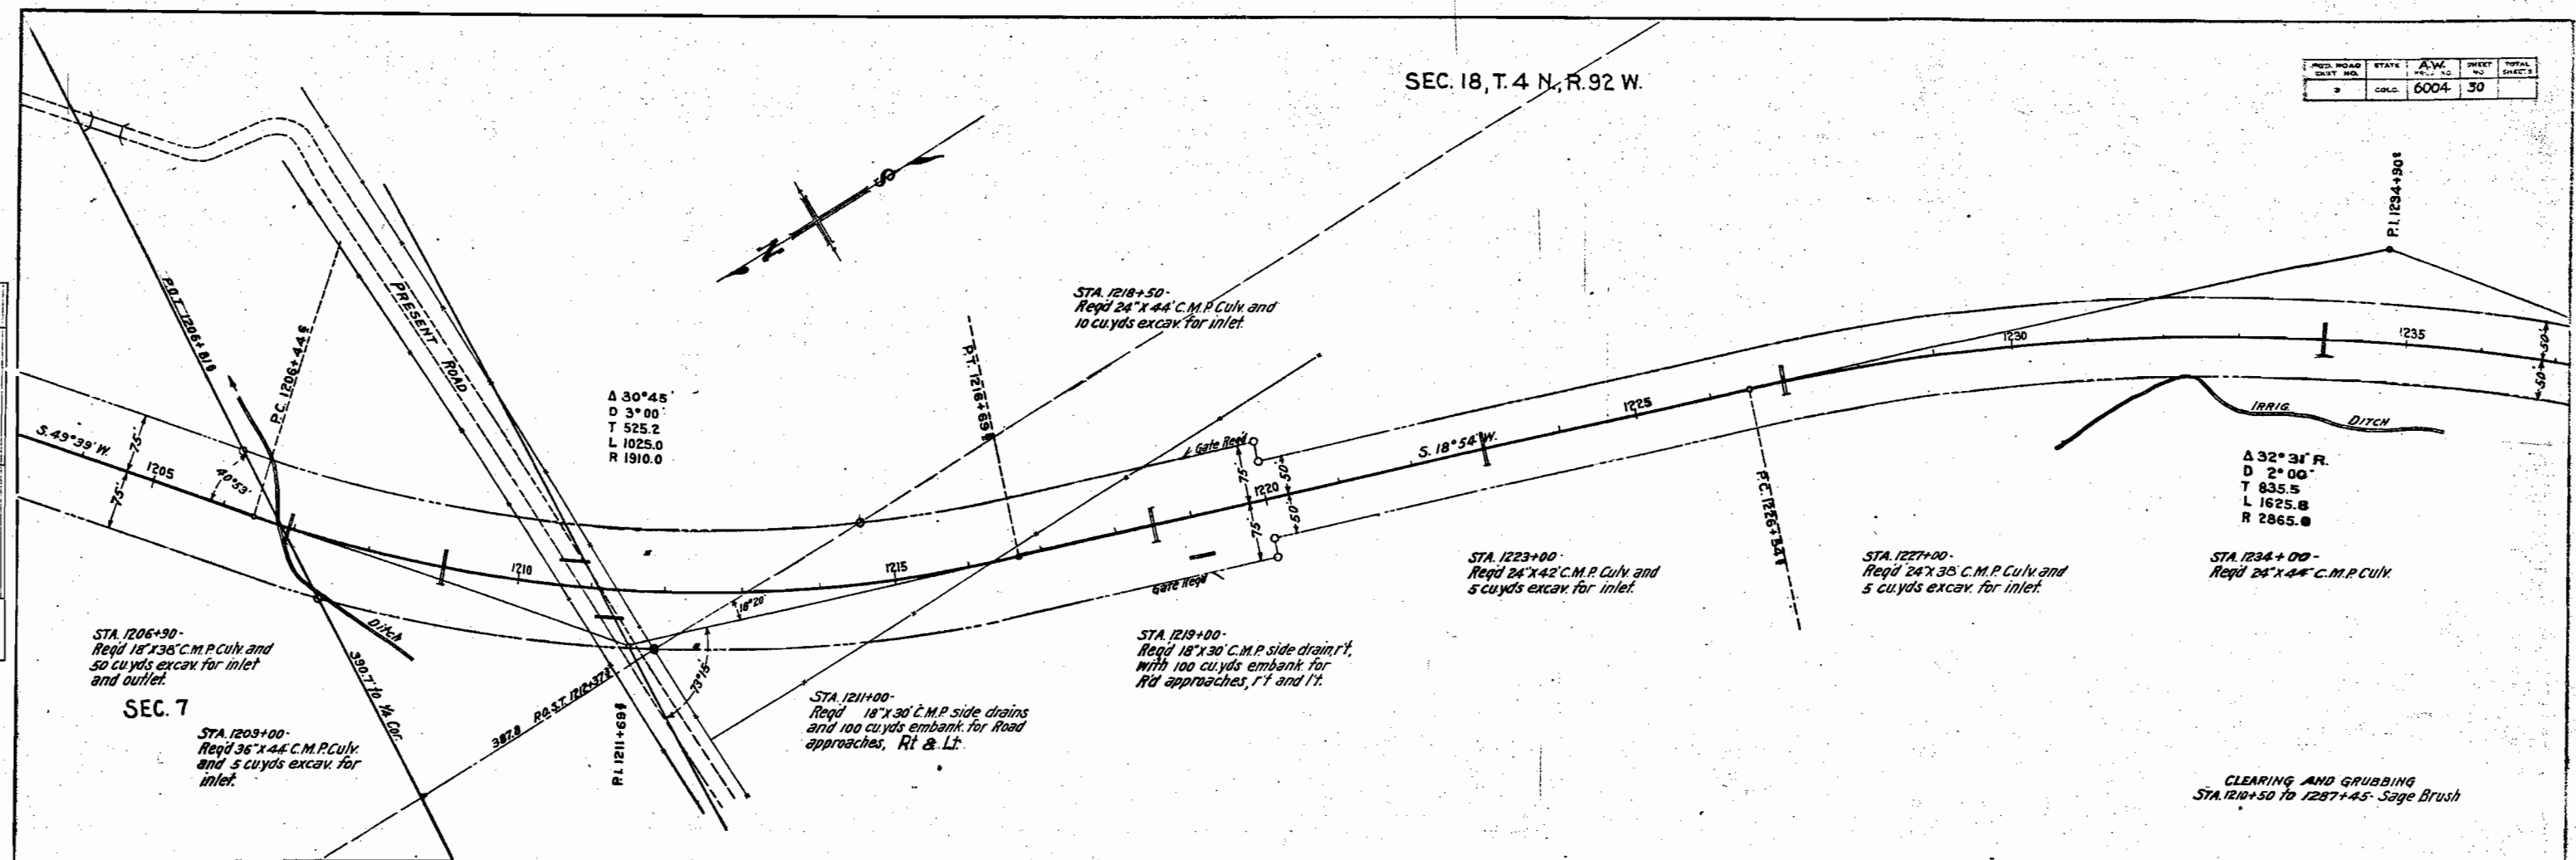

SEC. 18, T.4 N., R. 92 W.

STA. 1237+50-
Reqd 6'x7'x32' Conc. Box Culv
and 50 cu yds excav for in-
let and outlet.

STA. 1240+50-
Reqd 50 cu yds embank for
Road approach on Lt.

STA. 1248+50-
Reqd 24"x40' C.M.P. Culv and
5 cu yds excav for inlet.

STA. 1258+00 1259+20
Reqd 275 cu yds.
of heavy Rip Rap Lt.
to be used on dike
embankment.

STA. 1255+50 to 1258+50-
Reqd 1700 cu yds excav. for
channel change, Lt. Material
to be used for dike and
filling old channel.

STA. 1263+00 1267+00
Reqd - 80 cu yds. excav.
for intercepting ditch Rt.

STA. 1261+20-
Reqd 36"x48' C.M.P. Culv,
70' skew, and 20 cu yds
excav. for inlet.

STA. 1264+25-
Reqd 30"x62' C.M.P. Culv,
and 5 cu yds excav. for
inlet.

STA. 1249+00-
Reqd 50 cu yds embank for
Rd approach on Rt.

STA. 1253+50-
Reqd 24"x50' C.M.P. Culv. and
20 cu yds excav. for inlet.

STA. 1255+95-
Reqd 36"x50' C.M.P. Culv, 80' skew,
and 20 cu yds excav. for outlet,
2 head walls.

STA. 1256+30-
Reqd 36"x76' C.M.P. Culv and
5 cu yds excav. for inlet.


STA. 1256+20 1258+84-
Reqd 264' wire cable guard
fence - Left.

STA. 1263+50 1265+02
Reqd 152' wire cable guard
fence on Lt.

SEC. 13, T.4 N., R. 93 W.


PLAN	DATE
SURVEYED	
PLOTTED	
NOTE BOOK	
ALIGNED CHECKED	
NO.	

PROFILE	DATE
SURVEYED	
PLOTTED	
NOTE BOOK	
GRADES CHECKED	
STRUCTURE NOTED	
NO.	

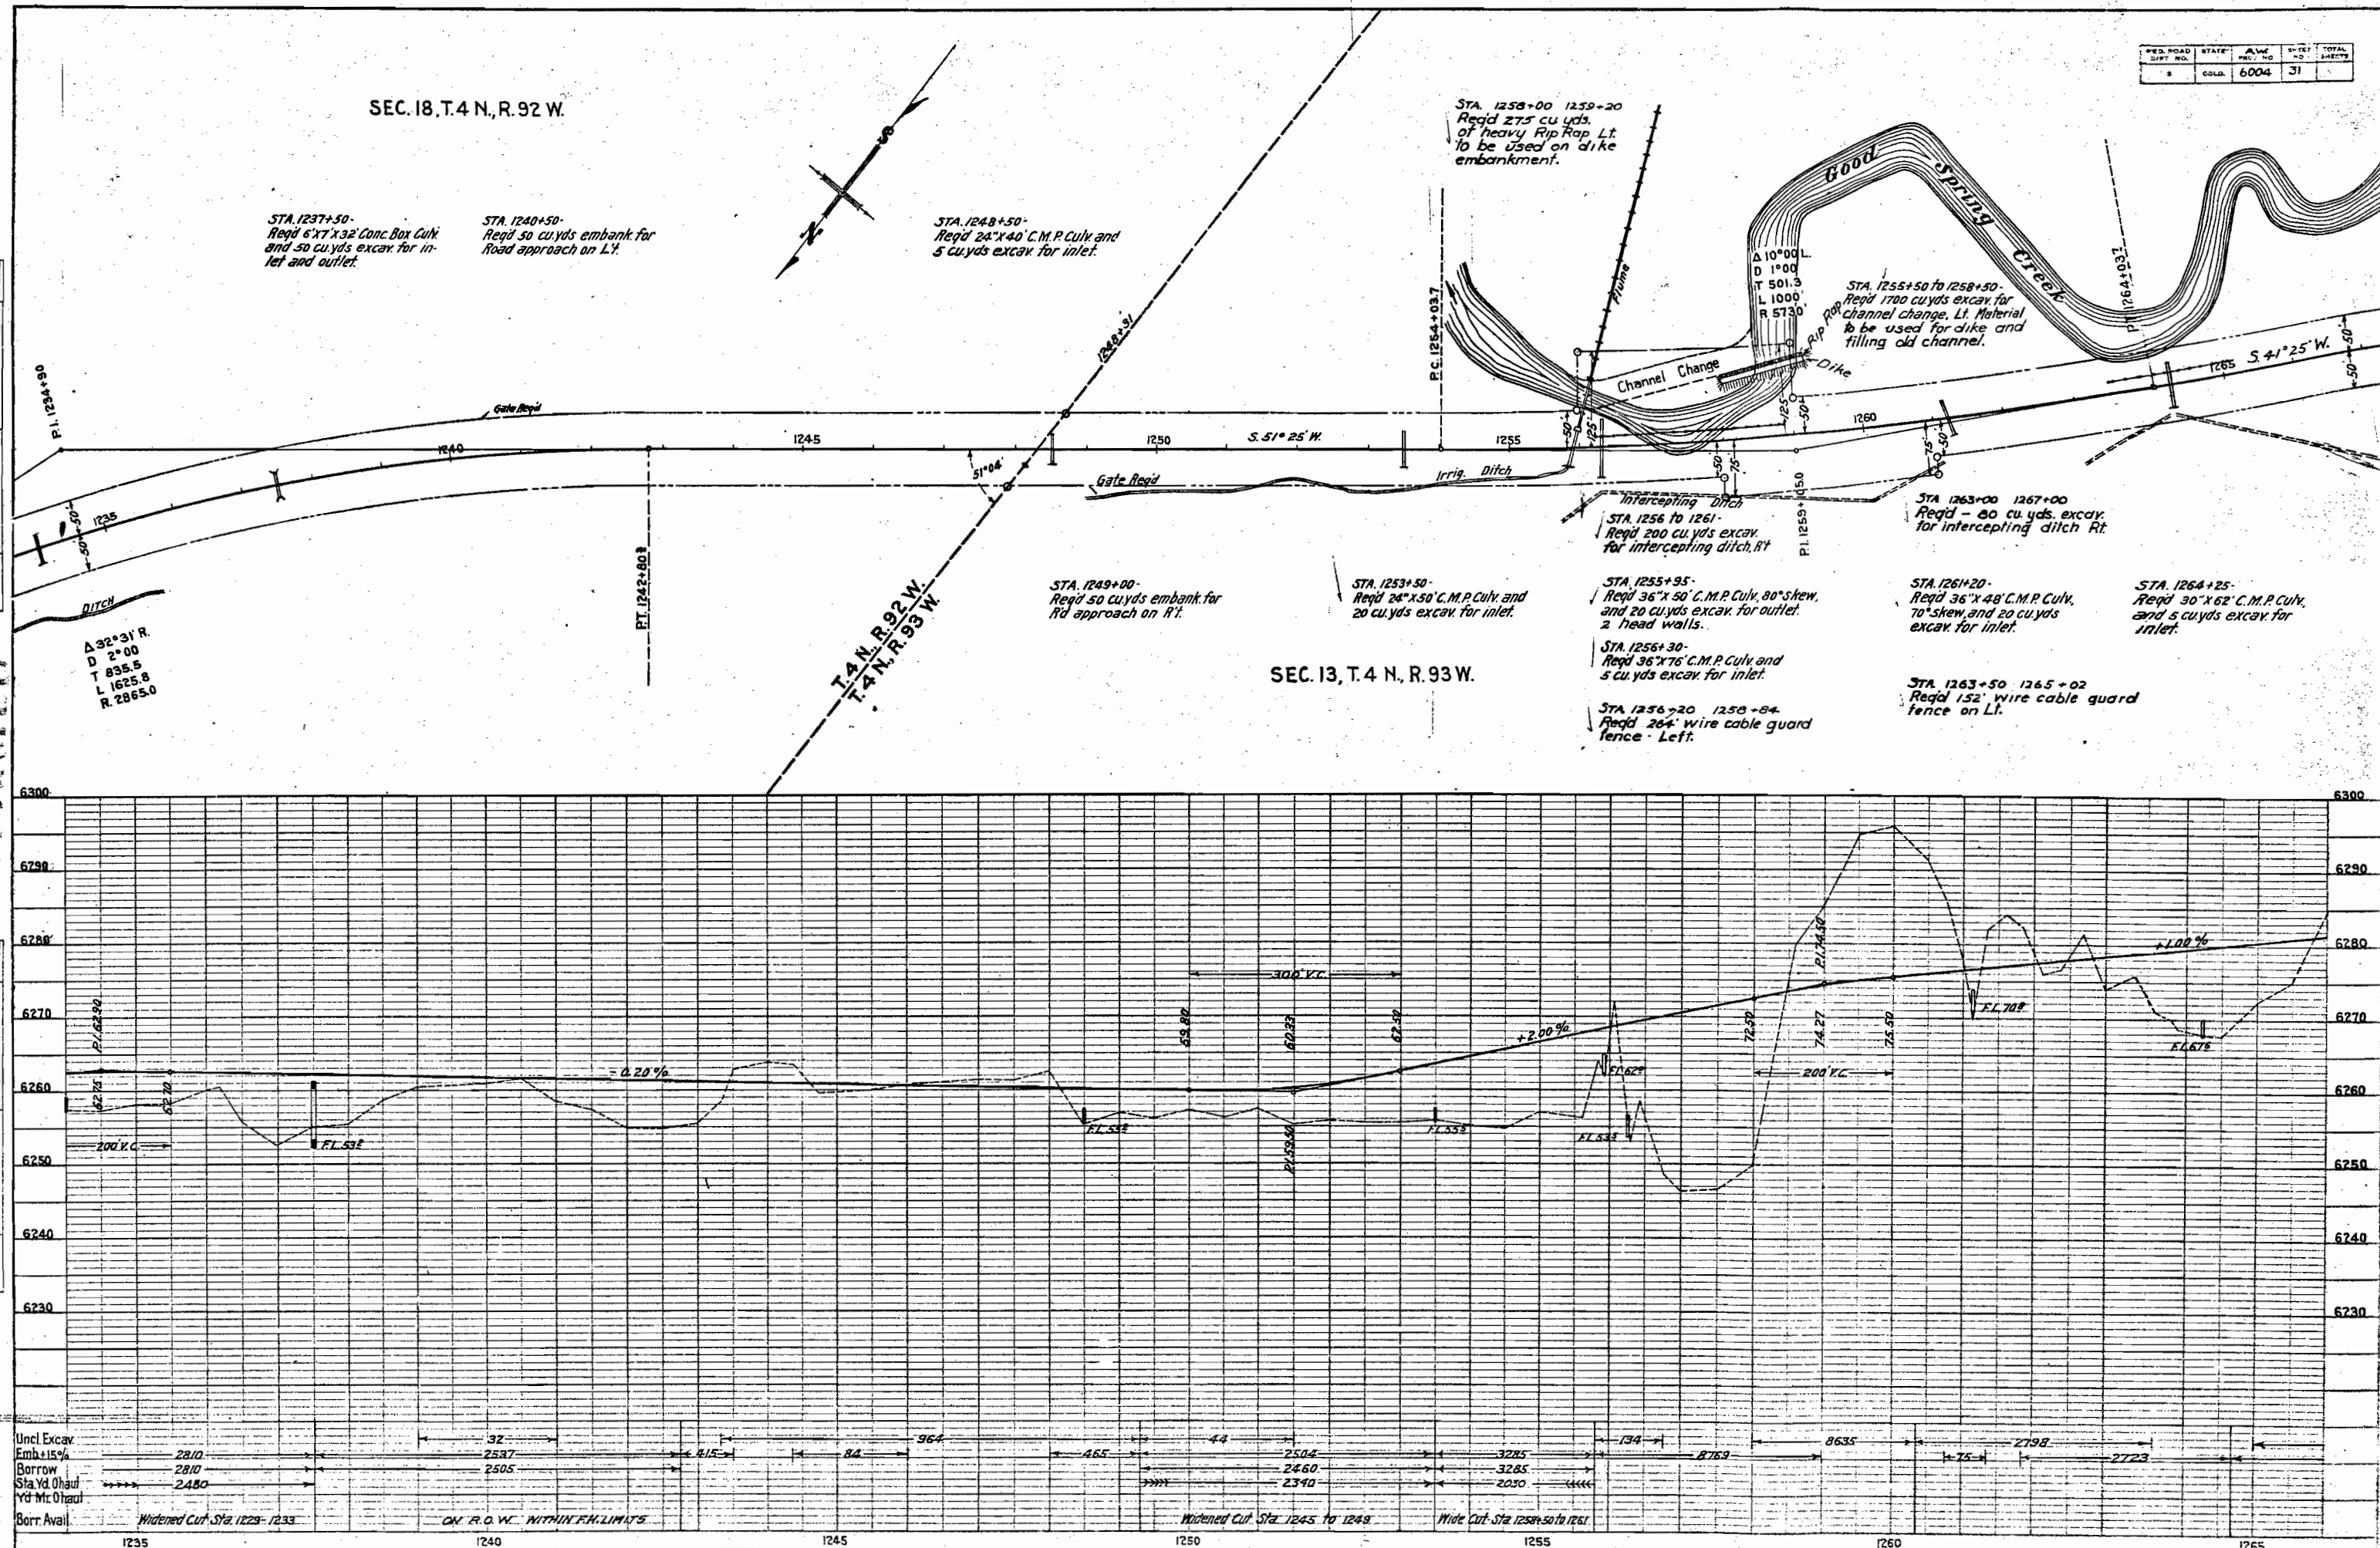


PROJ. ROAD	STATE	AW	SHEET	TOTAL
DIST. NO.		NO.	N.	SHEETS
3	COLO.	6004	32	

PLAN	DATE
SUBMITTED	
BY	
NO.	
NOTE BOOK	
ALIGNMENT CHECKED	
RT. OF WAY CHECKED	

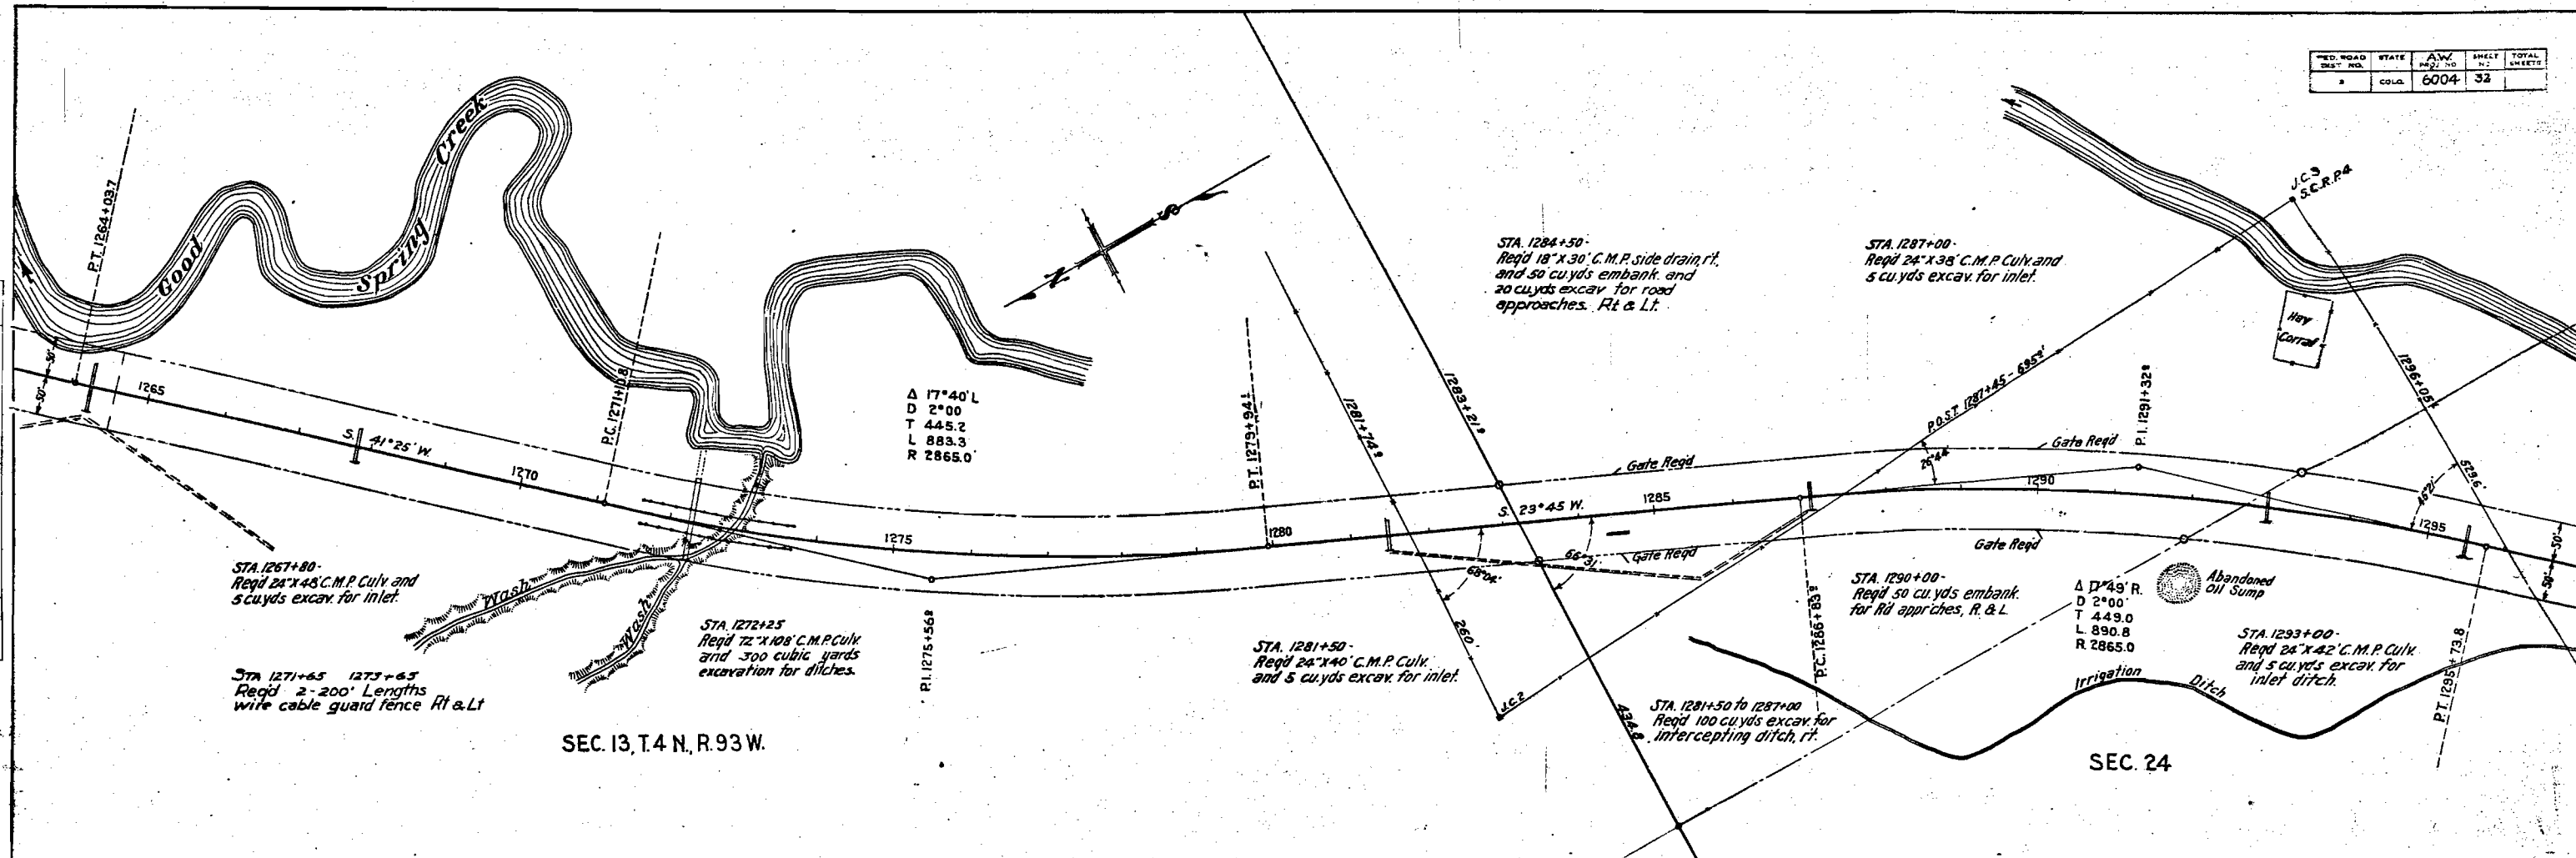

PROFILE	DATE
SUBMITTED	
BY	
NO.	
NOTE BOOK	
GRADES CHECKED	
STRUCTURE NOTATIONS CHECKED	

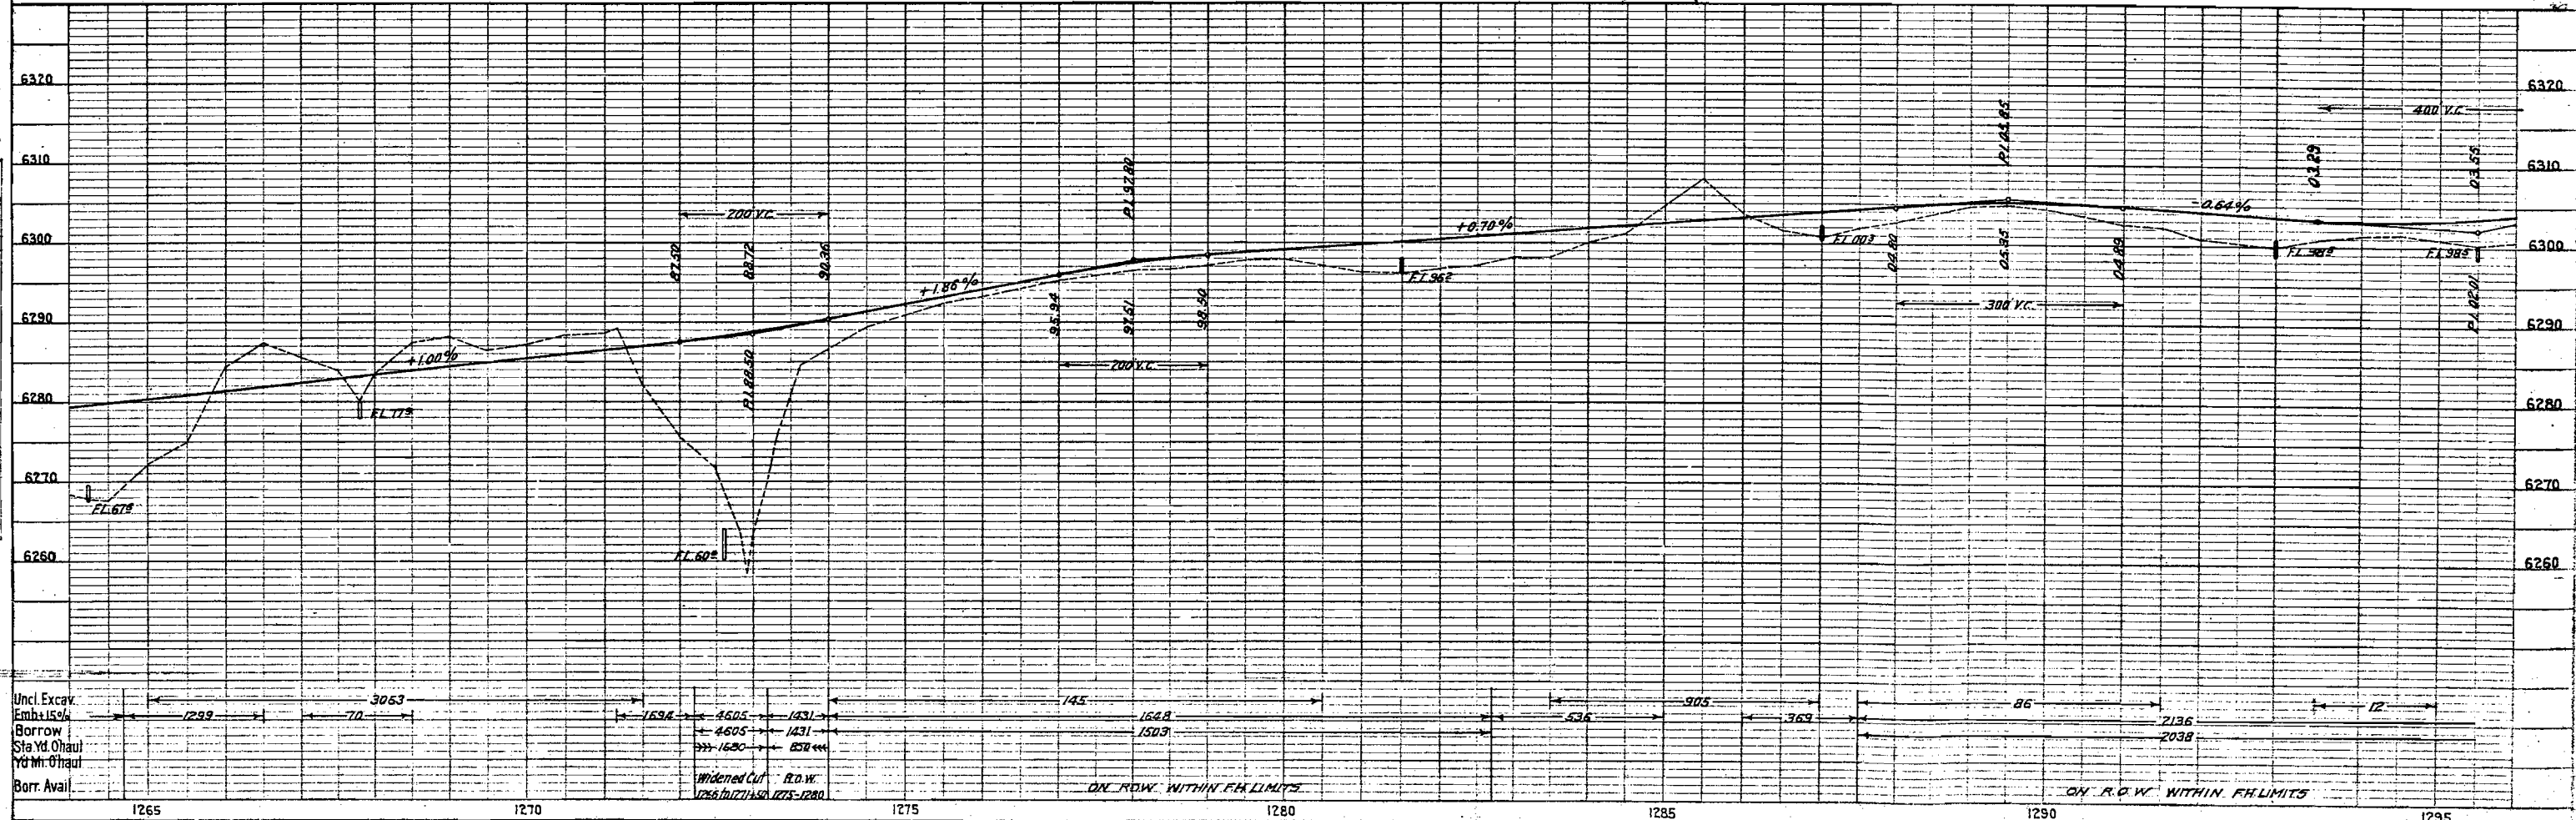

SEC. 24, T.4 N., R. 93 W.

SEC. 23, T.4 N., R. 93 W.

SEC. 26, T.4 N., R. 93 W.

STA. 1325+25 to 1325+94.2
Reqd 3-22'-6" treated timber
pile trestle Bridge as per details
on Sheet No. 3

STA. 1329+00-
Reqd 18"x26" C.M.P. side drain
and 50 cu. yds. embank. for Rd
approch left.

STA. 1330+85
Reqd 2-18"x14" C.M.P.
side drains, rt. & lt.

STA. 1330+85
Reqd 36"x90" C.M.P. Culv. 60° skew
and 20 cu. yds. excav. for inlet and
outlet.

STA. 1354+00-
Reqd 36"x90" C.M.P. Culv. 60° skew
and 20 cu. yds. excav. for inlet & outlet.

STA. 1354+00
Reqd 2-18"x14" C.M.P. side
drains right & left.

Δ 22°10' L.
D 2°00'
T 561.2
L 1108.3
R 2865.0

STA. 1325+50 to 1328+10-
Reqd 1000 cu. yds. excav.
for channel change, rt.
Material to be used for dikes
and for filling old channel.

Sta. 1325+96.7-1326+43.7
Reqd. - 2-47' lengths
wire cable guard fence, rt. & lt.

Sta. 1326+50 - 1326+90
Reqd. 95 cu. yds. heavy
Rip Rip rt. on dike/embankment.

Sta. 1327+30 - 1328+10
Reqd. 185 cu. yds. heavy Rip
Rip rt. on dike/embankment.


BRIDGE DATA

ITEM	PRESENT STRUCTURE	PROPOSED STRUCTURE
Plans	None	Std Plan- P-116B-60° Skew
Stream- Position Ref. to Pres. Struct.		Good Spring Creek
Spans		3 @ 22'-6"
Clear Roadway		25'-0"
Clear Waterway		130'
Type of Superstructure		Tt. Timber Trestle
Type of Substructure		Tt. Timber Piles
Detour Requirements		None
R.R. Siding		Craig
Haut. to Bridge Site		25 M.
Removal Requirements		

STREAM DATA
Drainage Area in Sq. Mi. 40
Velocity During High Water
Scour: None

ELEVATIONS
Maximum High Water: 6324.0 Low Water: 6318.5
Normal Stage: 6322.5 Stream Bed: 6310

NEARBY STRUCTURES SAME STREAM
Location:
Record During Flood:

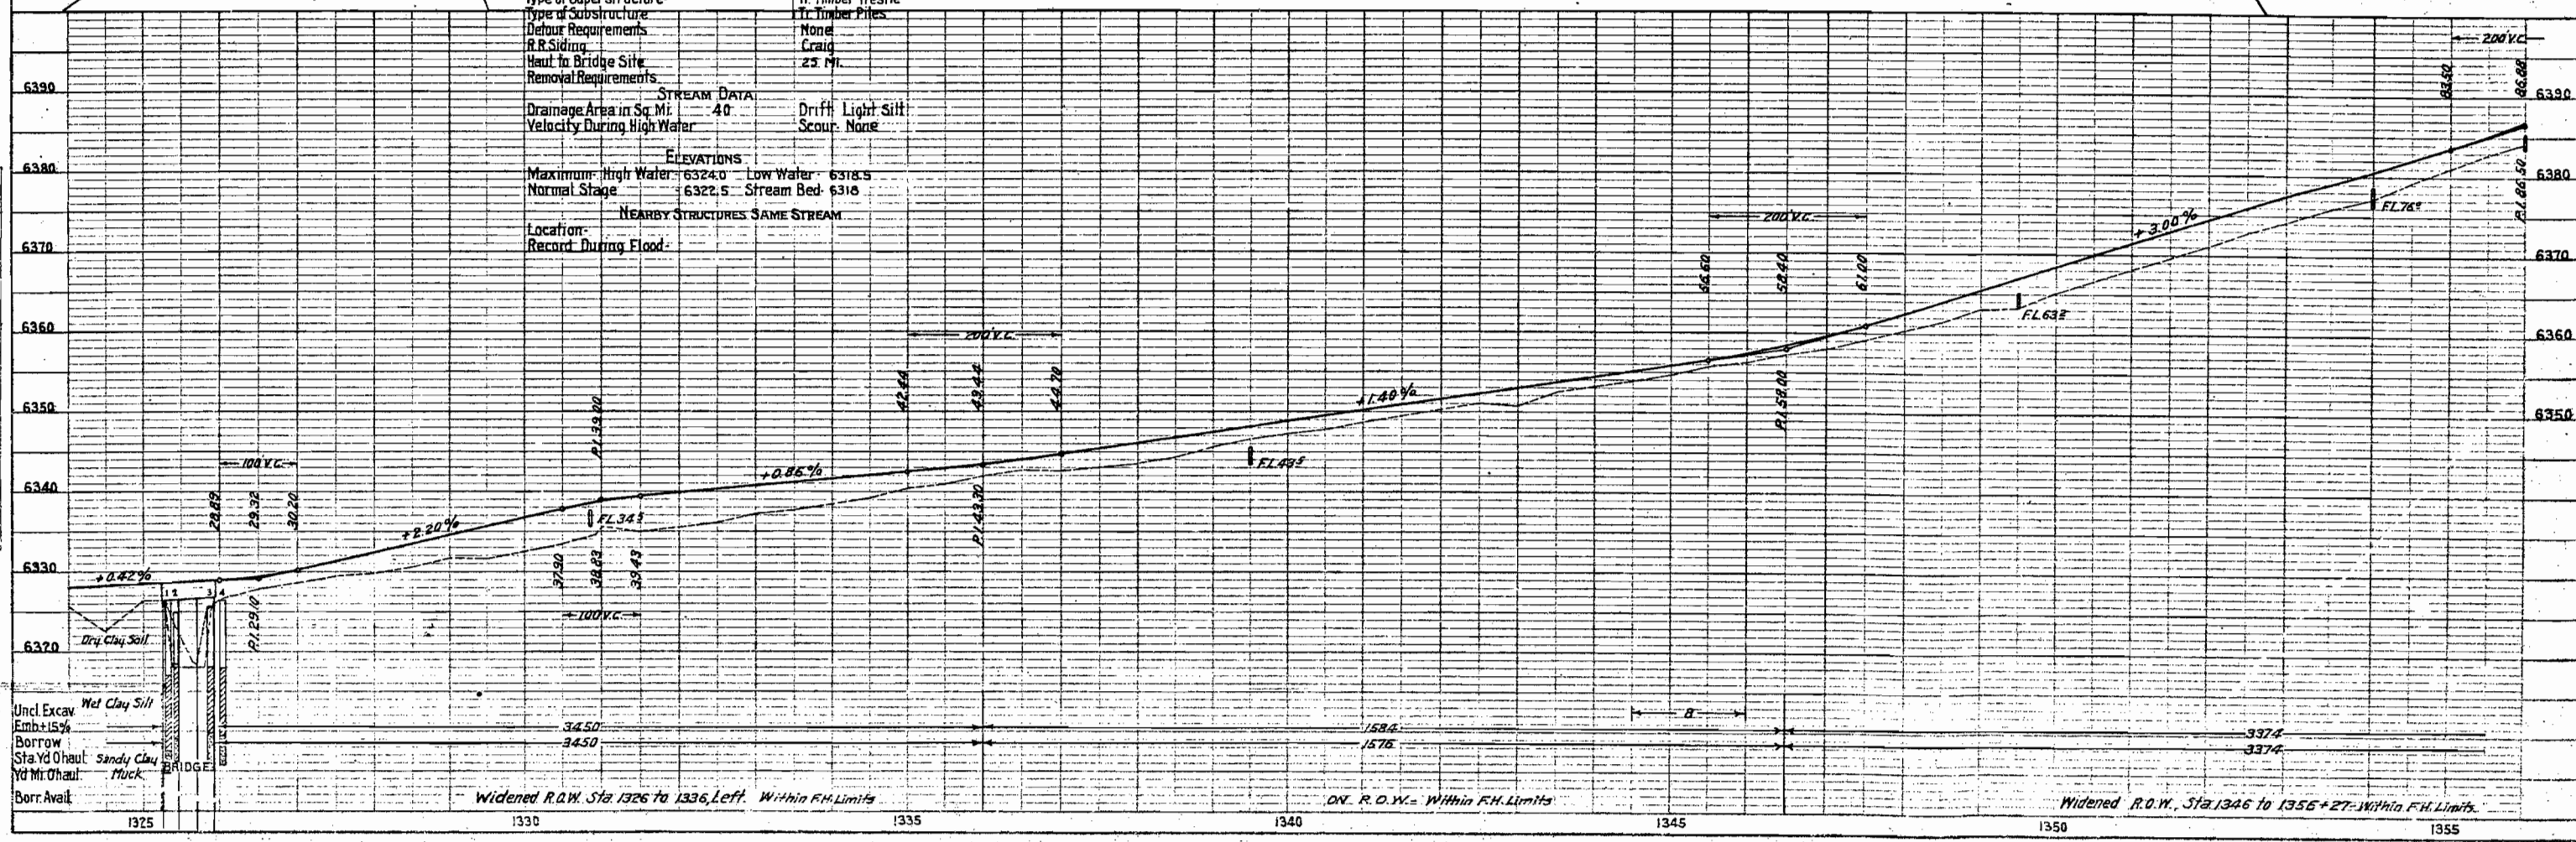



PLAN
DATE
BY
CHECKED
NOTE BOOK
ALIGNMENT CHECKED
RT. OF WAY CHECKED
NO.

PROFILE
DATE
BY
CHECKED
NOTE BOOK
GRADES CHECKED
D.M. BOSTON
STATIONING AND ADJUSTING
NO.


Uncl. Excav
Emb+15%
Borrow
Sta. Yd. Haul
Yd. Muck
Borr. Avail.

PLAN
SUBMITTED
DATE
BY
NOTE BOOK
NO.

PROFILE
SUBMITTED
DATE
BY
NOTE BOOK
NO.

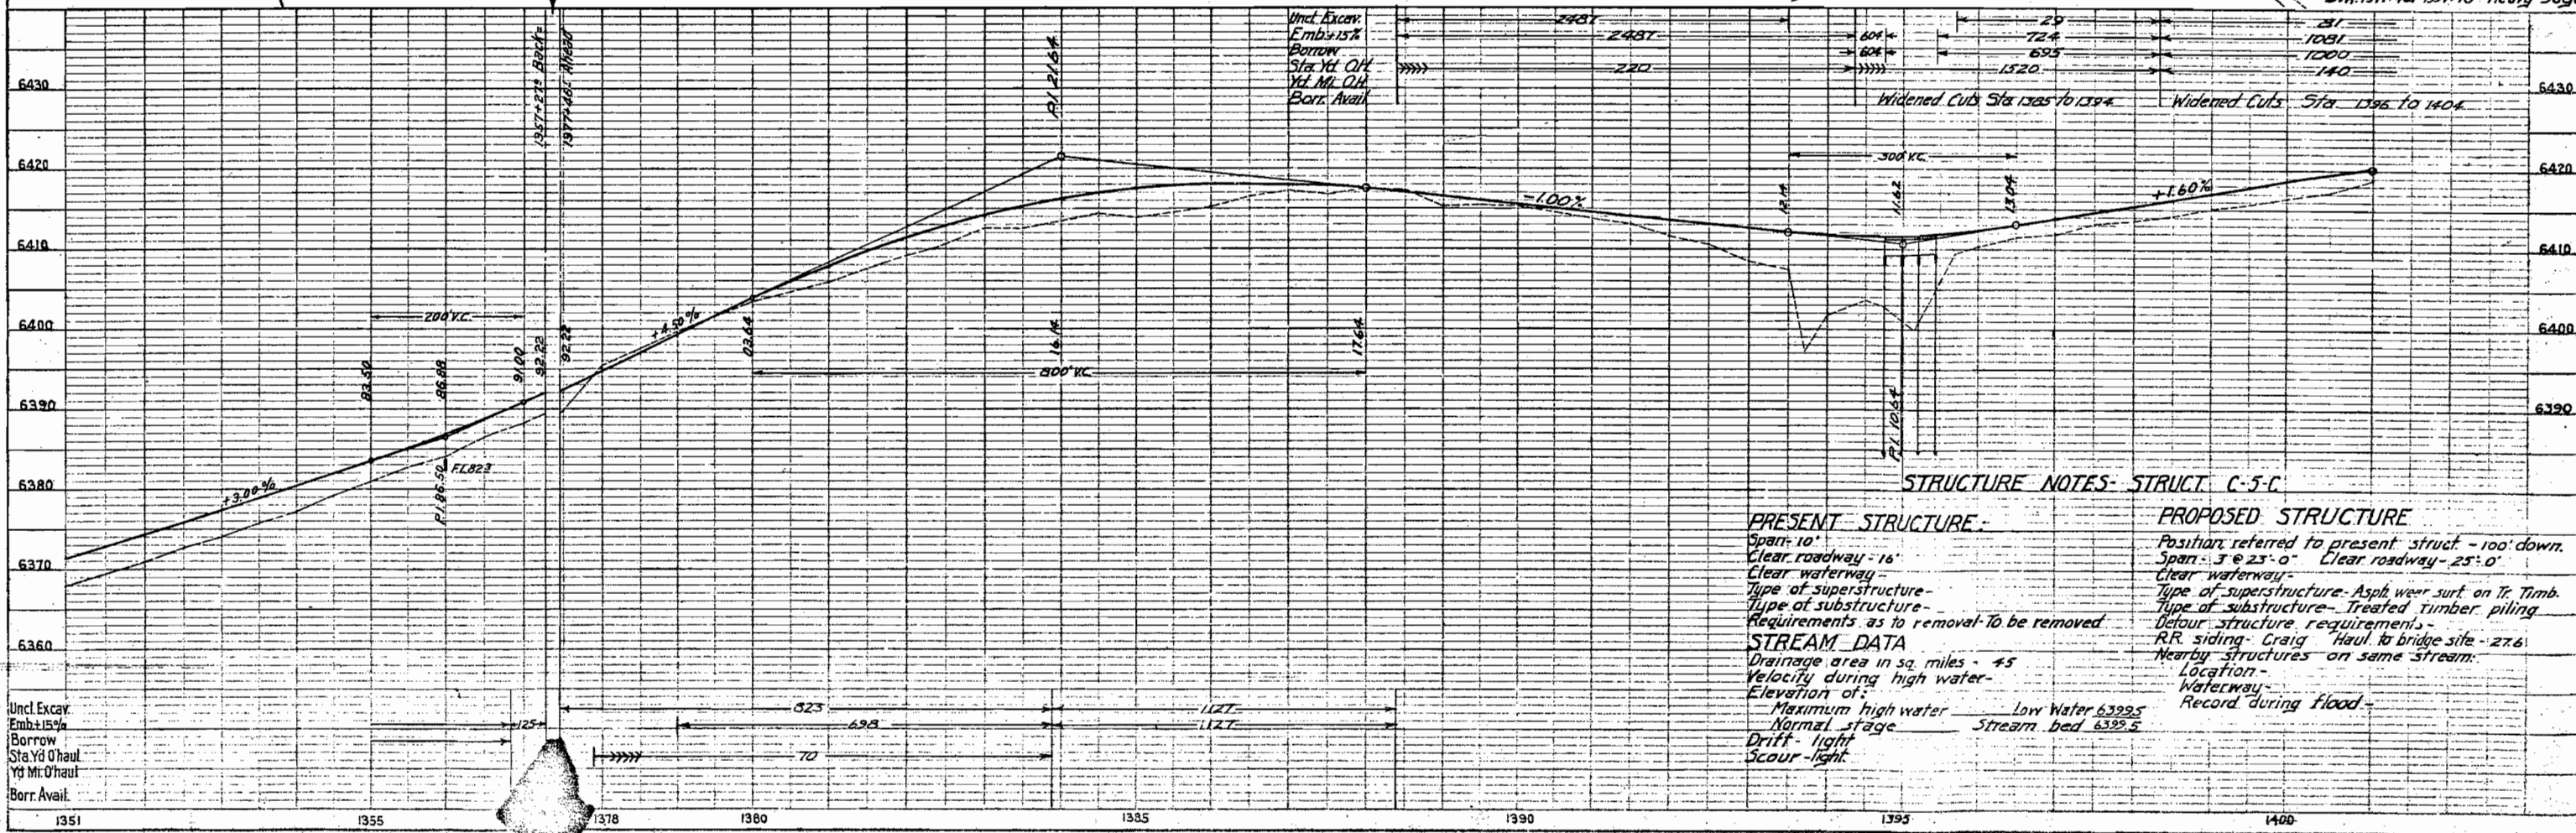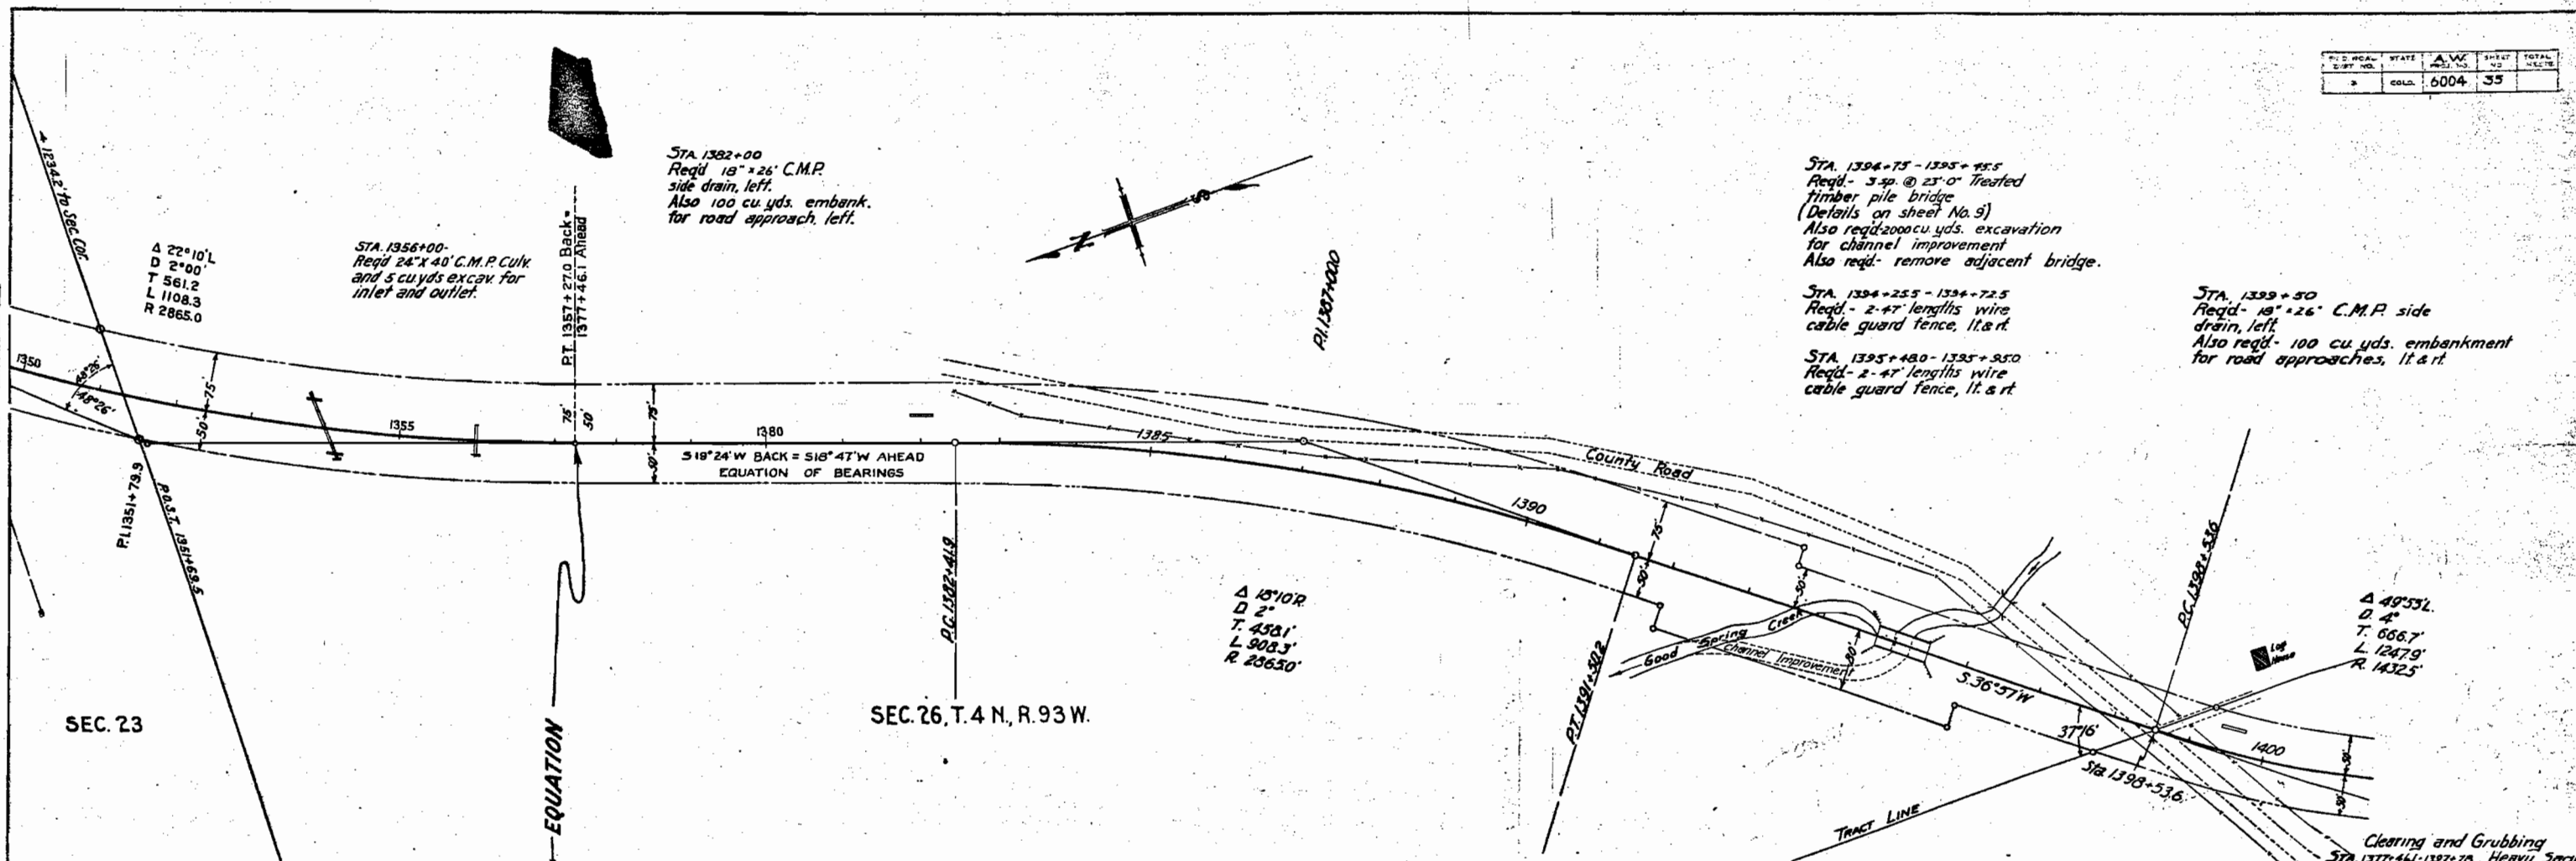


PLAN	BY		DATE
SURVIVED _____	A.E. Mulvaney		July 3d
PLOTTED _____	L.A. Fick		
ALIGNMENT CHECKED _____	L.C. Emley		
RT. OF WAY CHECKED _____			
NO.			

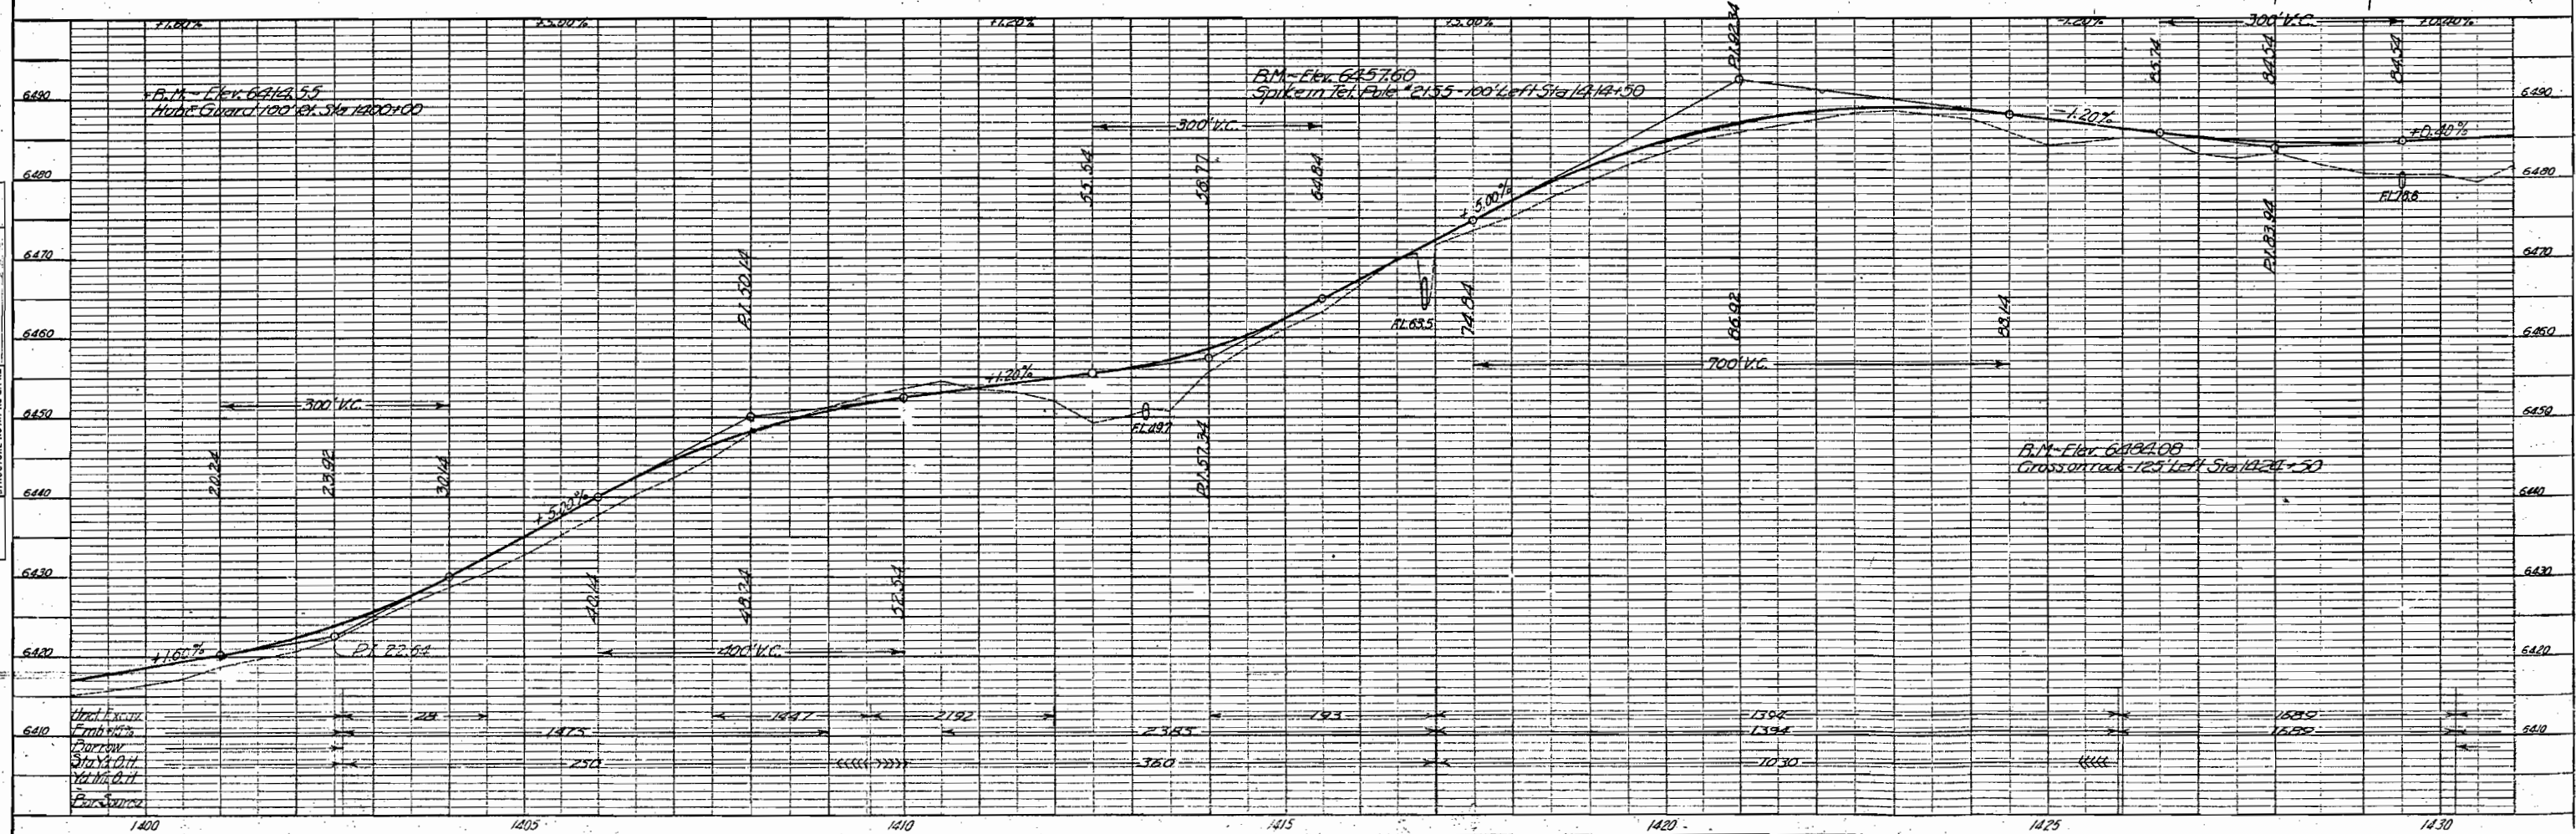

PROFILE	SURVEYED		BY		DATE	
	PLOTTED		BY		DATE	
NOTE BOOK	GRADES CHECKED		BY		DATE	
NO.	B. M. NOTED		BY		DATE	
	STRUCTURE NOTATIONS CH'NO		BY		DATE	

CLEARING & GRUBBING:
Sta 1430+00 to 1432+69 - Heavy Sage Brush.
Sta 1433+00 to 1442+50 - Plowed Field.
Sta 1444+50 to 1459+50 - Sage Brush.

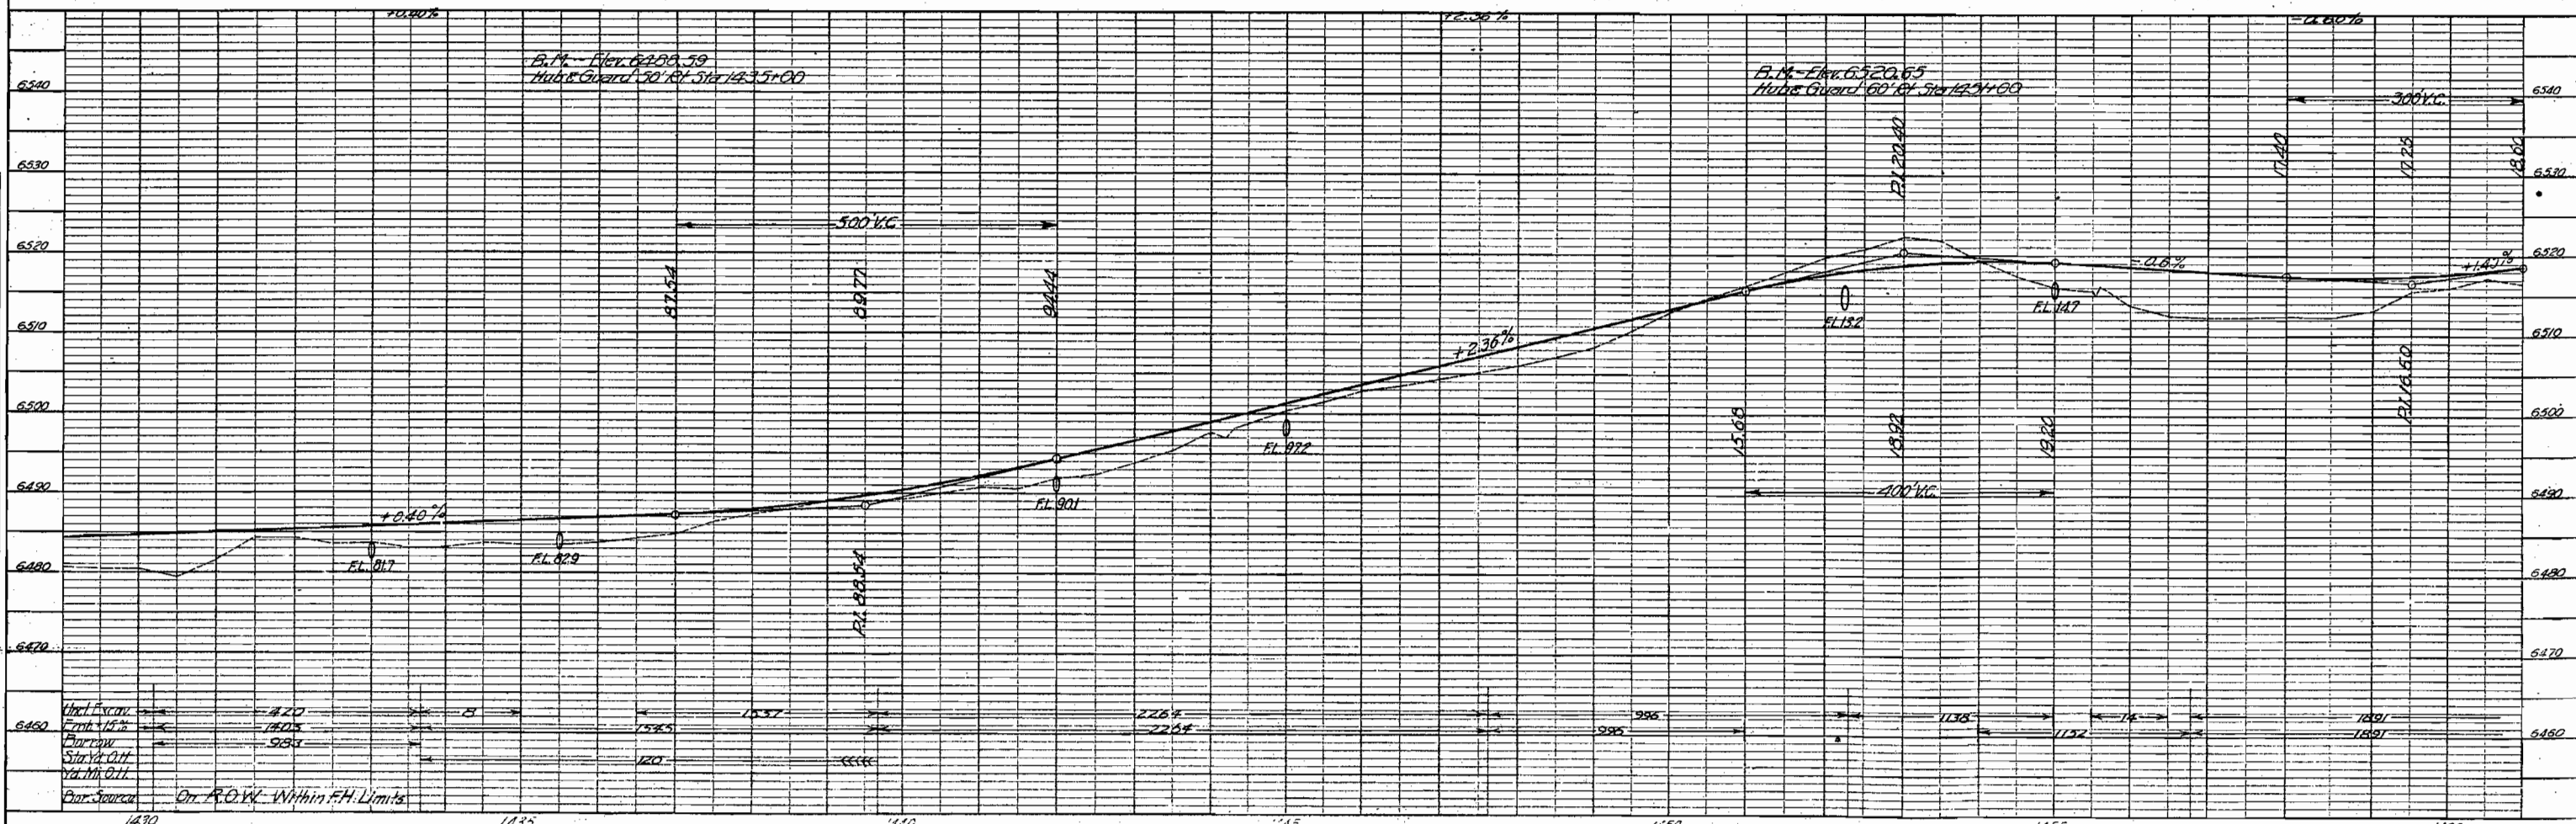



PLAN	DATE	BY	CHKD
SURVEYED	10/1/54	H.P. Mahan	
PLOTTED	10/1/54	L.A. Ford	
NOTE BOOK		RT. OF WAY CHECKED	
NO.			


NOTED

PROFILE	DATE	BY	CHKD
SURVEYED	10/1/54	H.P. Mahan	
PLOTTED	10/1/54	L.A. Ford	
NOTE BOOK		GRADES CHECKED	
NO.		STRUCTURE NOTES CHECKED	

NOTE: Poles encroaching on Right-of-Way are to be moved by owners. Fencing and Right-of-Way Markers required are tabulated on Sheet No. 2


FED. ROAD DIST. NO.	STATE	FED. AID PROJ. NO.	SHEET NO.	TOTAL SHEETS
2	IOWA	6004	39	

B & A Lines

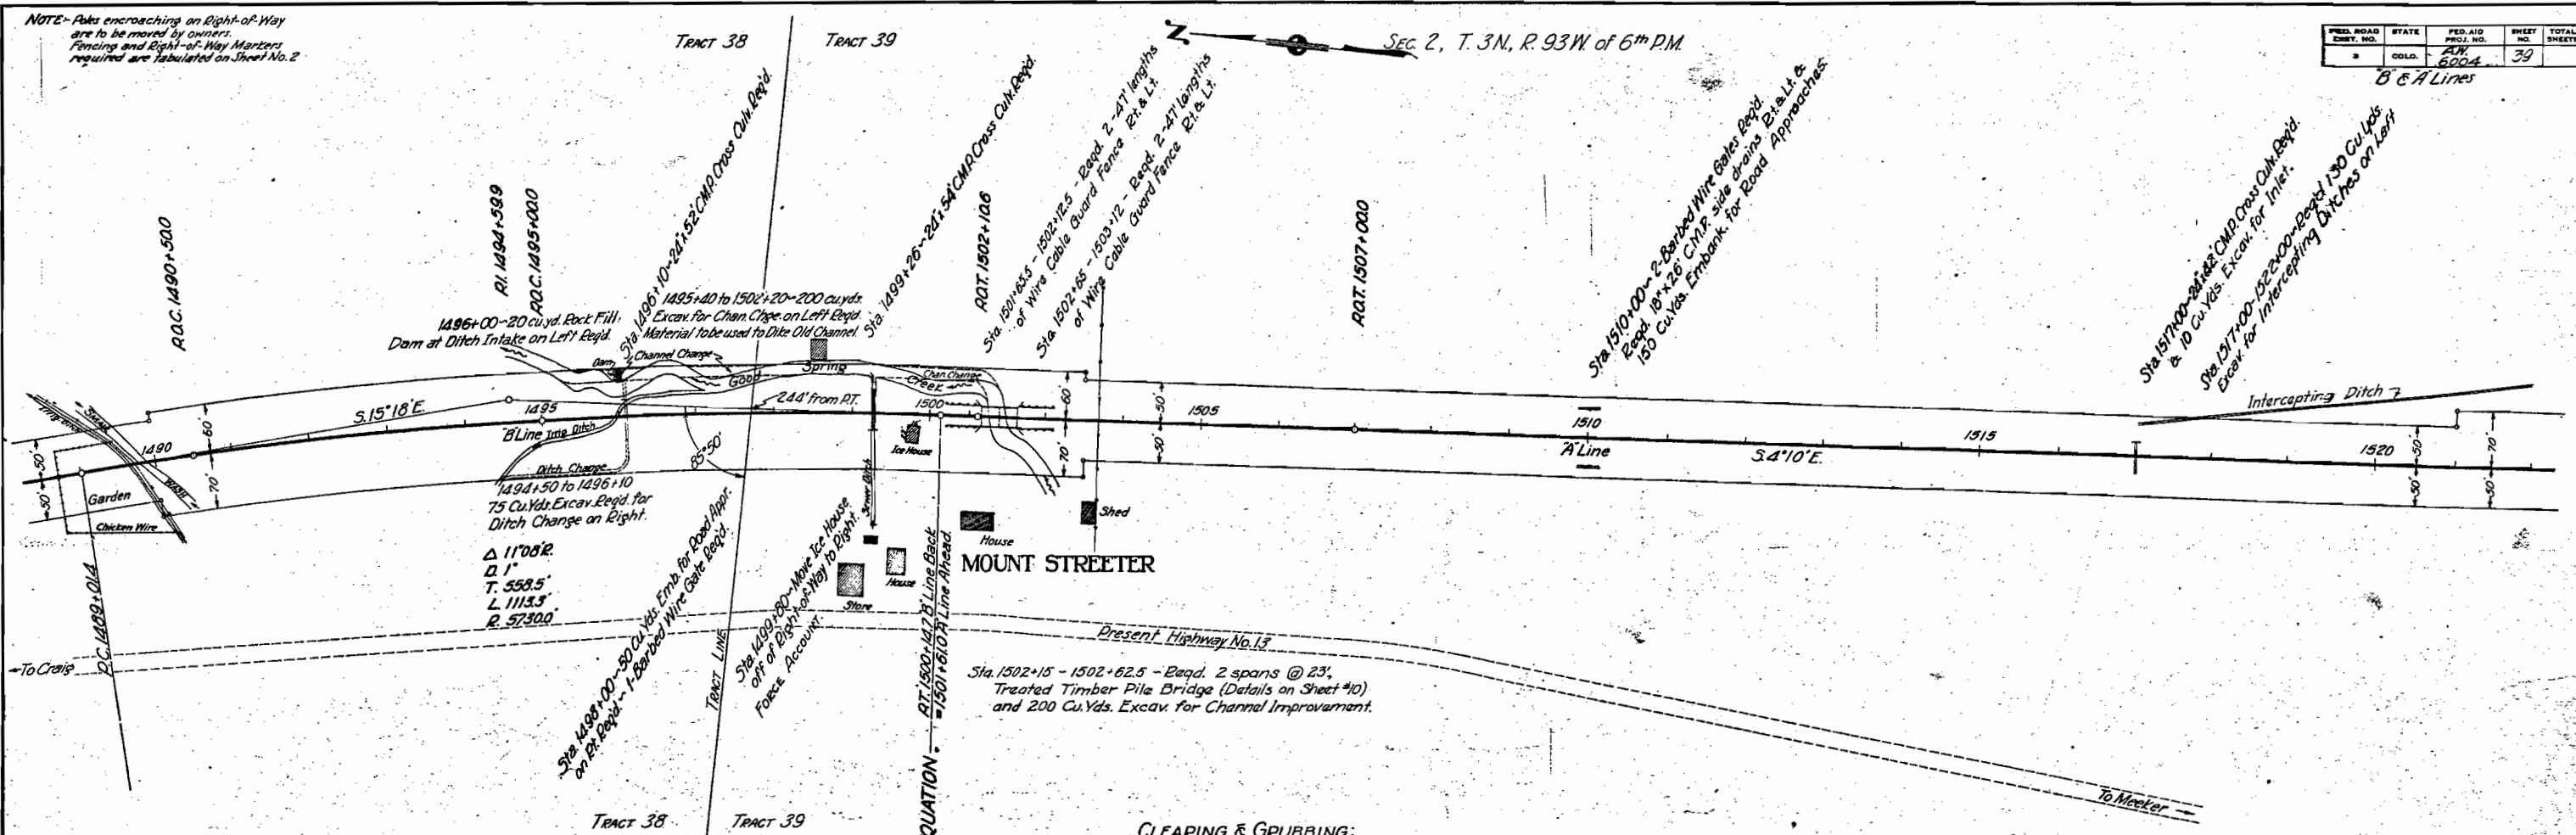

STRUCTURE NOTES STRUCT C-5-D


CLEARING & GRUBBING:
Sta 1489+72 to 1496+50 Heavy Rose Bushes and Willows.

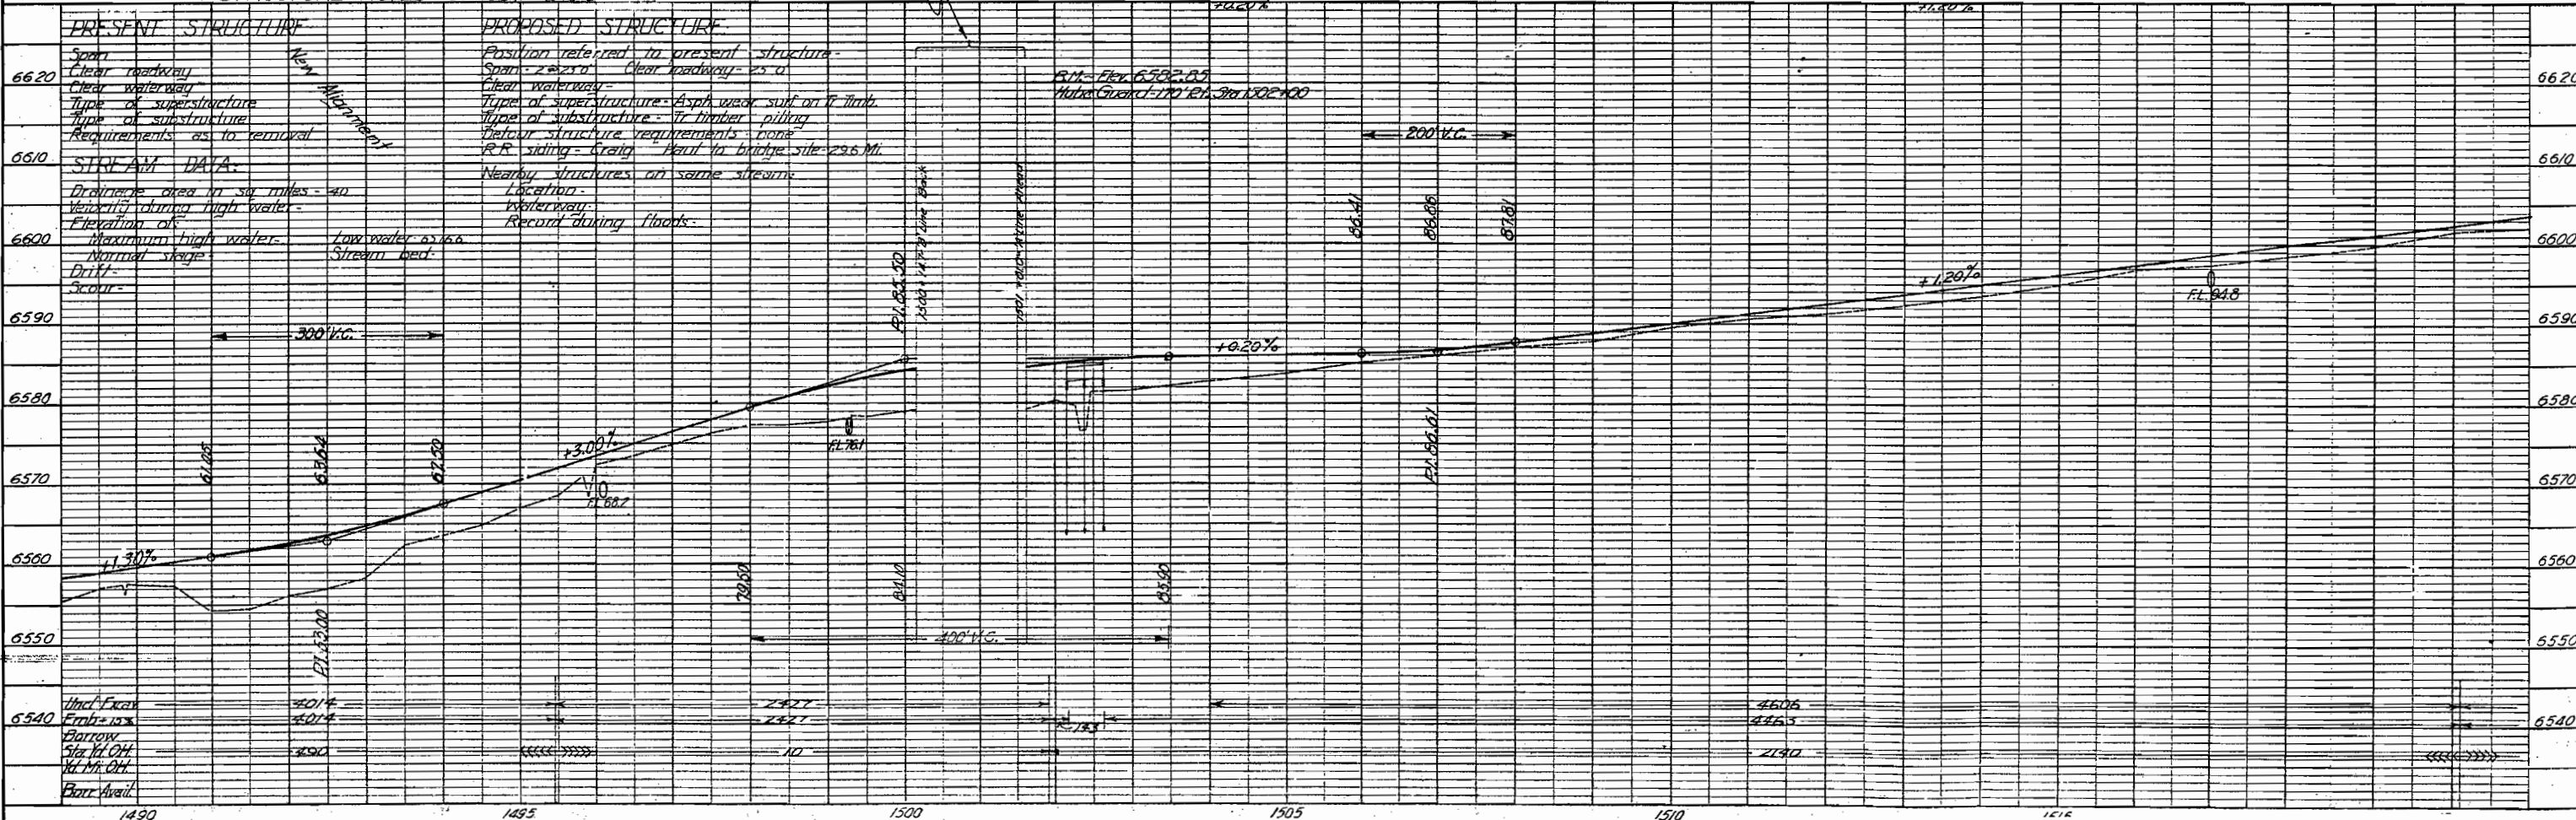

A Line

"A" Line

NOTE: Poles encroaching on Right-of-Way are to be moved by owners. Fencing and Right-of-Way Markers required are tabulated on Sheet No. 2

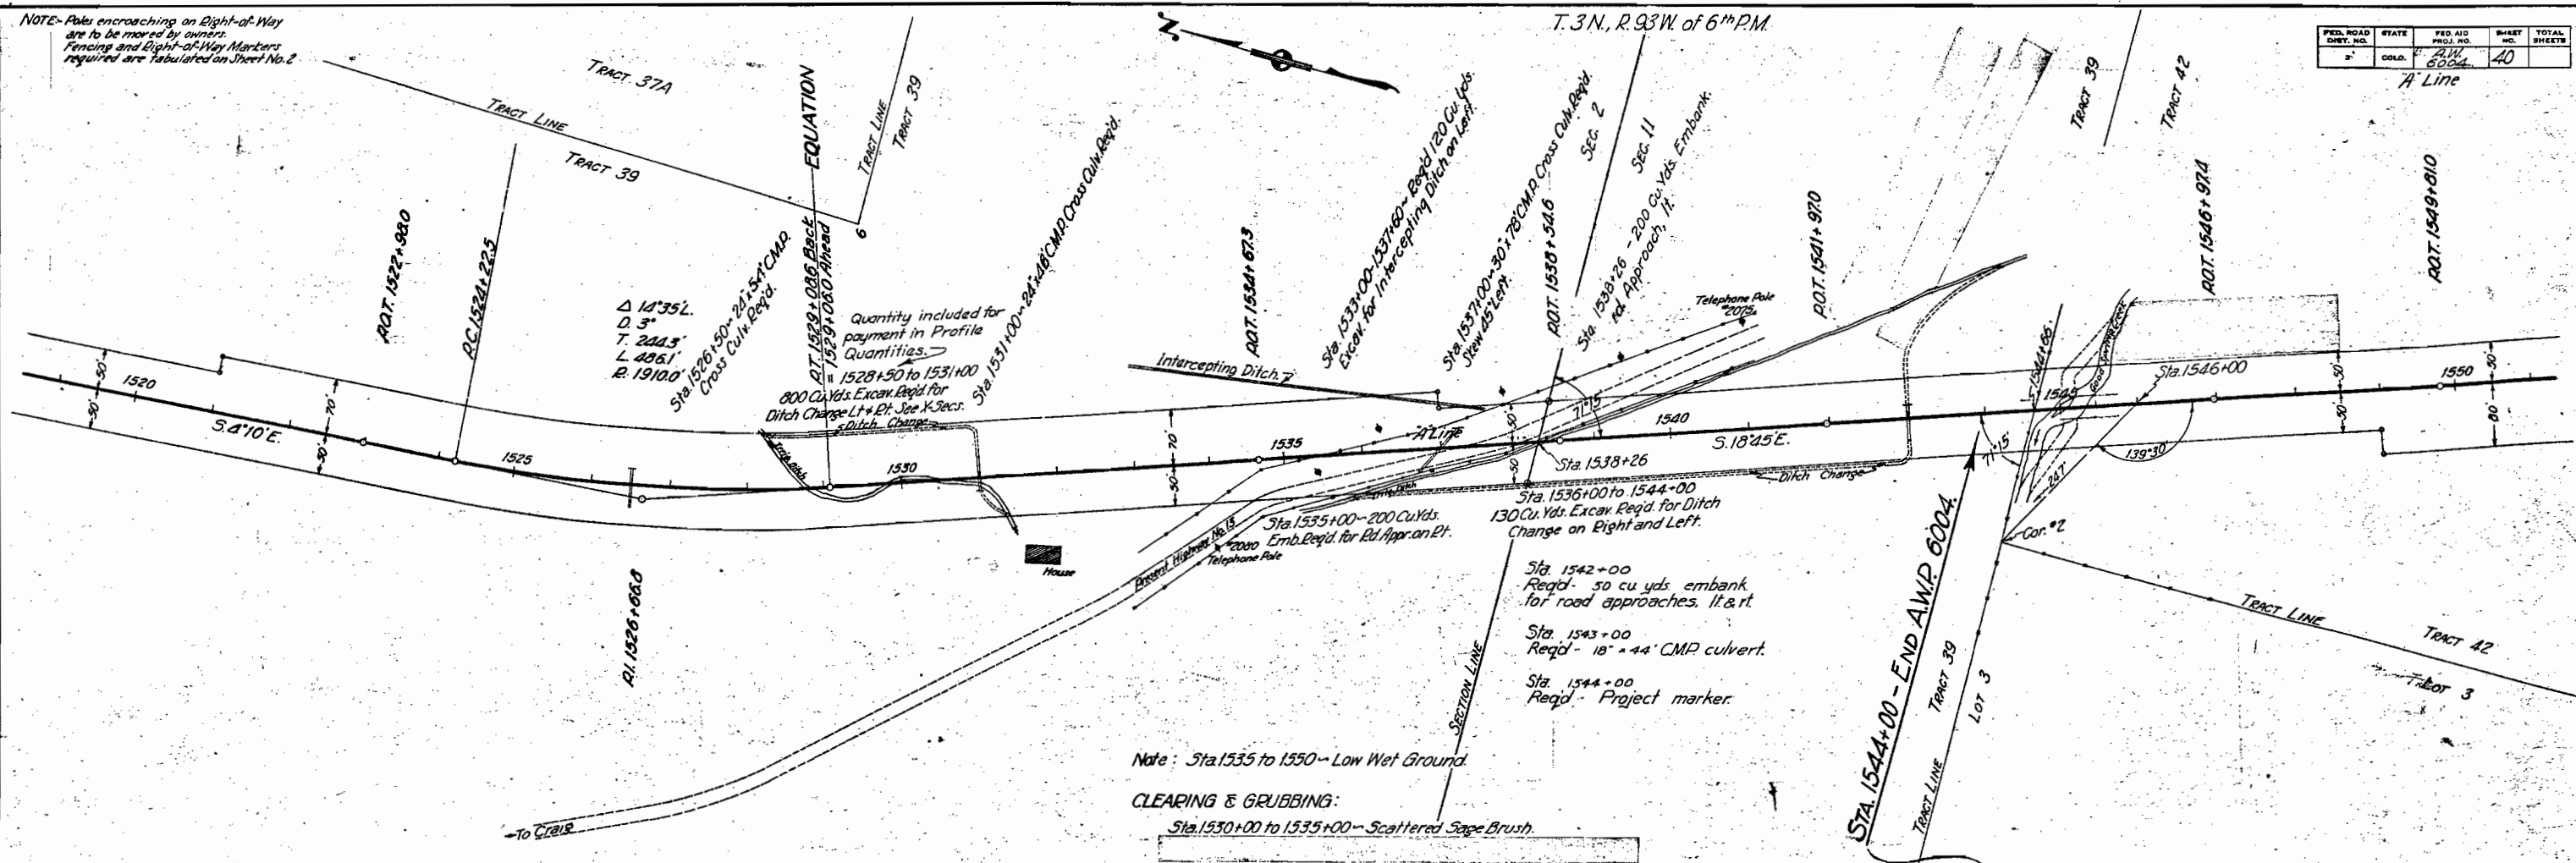

Note: Sta 1535 to 1550 - Low Wet Ground.

CLEARING & GRUBBING:

Sta. 1530+00 to 1535+00 - Scattered Sage Brush.

