


FEDERAL ROAD REGION NO.	DIVISION	PROJ. NO.	SHEET NO.	TOTAL SHEETS
9	COLORADO	BF 001-2(5)	1	

RIGHT OF WAY

CONVENTIONAL SIGNS

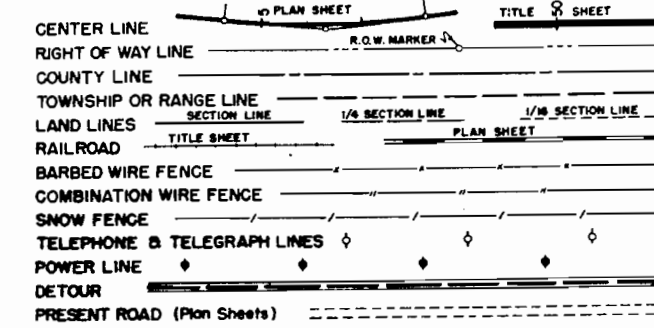

COLORADO
DEPARTMENT OF HIGHWAYS


PLAN AND PROFILE OF PROPOSED
FEDERAL AID PROJECT NO. BF 001-2(5)
STATE HIGHWAY NO. 4
EAGLE COUNTY
RIGHT OF WAY

SCALES OF ORIGINAL DRAWINGS

ON PLAN, 1 IN. = 100 FT.
ON PROFILE, 1 IN. = 100 FT. HORIZONTAL
1 IN. = 10 FT. VERTICAL
GRADE LINE ON PROFILE IS SHOWN AS GRADE OF FINISHED ROAD
GROSS LENGTH OF PROJECT 28,371.4 FT. = 5.373 MILES
NET LENGTH OF PROJECT

0+00 BEGIN BF001-2(5)
= 333+75.0 on FAP 240-A

284+00 END BF001-2(5)
= 23+20 on FAPE 240-C

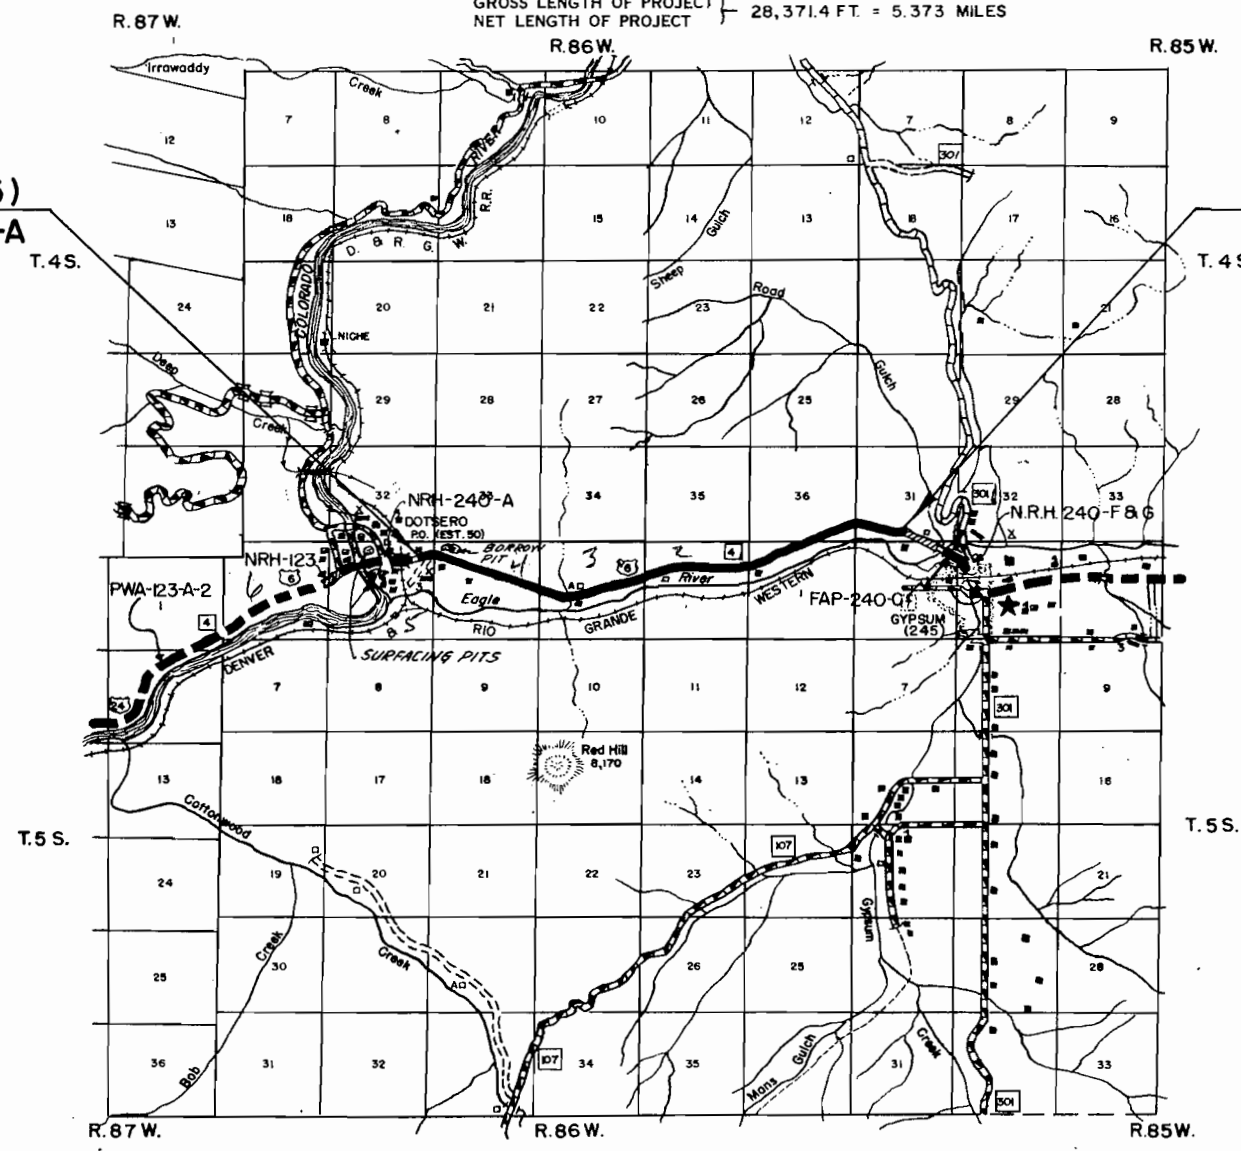

SCALE OF MILES



- INDEX OF SHEETS
- 1 TITLE SHEET
 - 2 TABULATION OF PROPERTIES
 - 3-12 PLAN AND PROFILE SHEETS
 - 13 OWNERSHIP MAP



RIGHT OF WAY

[illegible]

PARCEL NO.	OWNER	ADDRESS	LOCATION	AREA IN ACRES		Appraisals		Settlement	REMARKS	RAW, deeds	NO.
				PARCEL	TO BE ACQUIRED	Bell	Hawthorn Valley				
2A	Frank Hill, Cornelia E. Cook, & William Hill	Gypsum, Colo	T. 5 S., R. 86 W. 6th P.M.	2A - 0.204 - 11.331	2A - 0.804 - 8.854	3517	8,049	6,482			1
2	U. S. Land (DELETE)		Tract 40 of Sec. 5								2
3	Neva I. Gotschall	Gypsum, Colo	Tract 55 of Sec. 4	2.365 - 2B 6.151	2.365 - 2B 6.151	230 - 1220			DELETED		3
4	County of Eagle & State of Colorado	Eagle, Colo	Parts of Vesuvius Placer and Lava Placer, Sec. 4.	23.890	20.557		448				4
5	U. S. Land		Lots 21, & 22, Sec. 4								5
6	James Langton Violet M. Montgomerie	Eagle, Colo	Tract 39, Sections 3, & 4.	28.997	24.406	798 - 4345		3413			6
7	U. S. Land		Lots 11, & 12, Sec. 3.								7
8 Rev.	Agnes Q. Mosher Est., Roy Mosher, Administrator.	Eagle, Colo	Tract 37-A, Sec. 2, & 3.	33.863	28.300	2259 - 1966		2066			8
9	U. S. Land		Lots 5, & 13, Sec. 2								9
10	U. S. Land		Lot 8, SW 1/4 NW 1/4, Tract 50-A, Sec. 1, T. 5 S., R. 86 W.								10
11	J. LeRoy Mayne	Gypsum, Colo	Tracts 38 & 39 of Sec. 31, T. 4 S., R. 85 W. & Sec. 6, T. 5 S., R. 85 W.	15.692	11.804	3537	3683				11
12	U. S. Land		Lot 9, Sec. 31, T. 4 S., R. 85 W. Lot 8, Sec. 6, T. 5 S., R. 85 W.								12
2A	Frank Hill, Cornelia E. Cook and William Hill	Gypsum, Colo	OF THE 6th P.M. T. 5 S., R. 86 W.	0.804	0.804						2A
2B	Neva I. Gotschall	" "	NE 1/4 Sec. 5 Old river channel	2.365	2.365						2B
EASEMENTS						Total \$10,166					
E-R-1	Denver & Rio Grande Western Railroad		Tracts 40 & 49, Sec. 5, T. 5 S., R. 86 W. 6th P.M.	2.955	1.151				EASEMENT		E-R-1
E-8	Agnes Q. Mosher, Estate - Roy Mosher Administrator		Tract 37-A, Sec. 2, T. 5 S., R. 86 W. 6th P.M.	0.460	0.460				Void After Construction		E-8
E-8-A	Agnes Q. Mosher, Estate - Roy Mosher Administrator		Tract 37-A, Sec. 2, T. 5 S., R. 86 W. 6th P.M.	0.725	0.725				Void After Construction		E-8-A
E-4	County of Eagle & State of Colorado		Parts of Vesuvius Placer and Lava Placer, Sec. 4	2.755	2.755				Void After Construction		E-4

FED. ROAD REGION NO.	DIVISION	PROJ. NO.	SHEET NO.	TOTAL SHEETS
9	COLO.	BF 001-2(5)	15	

RIGHT OF WAY

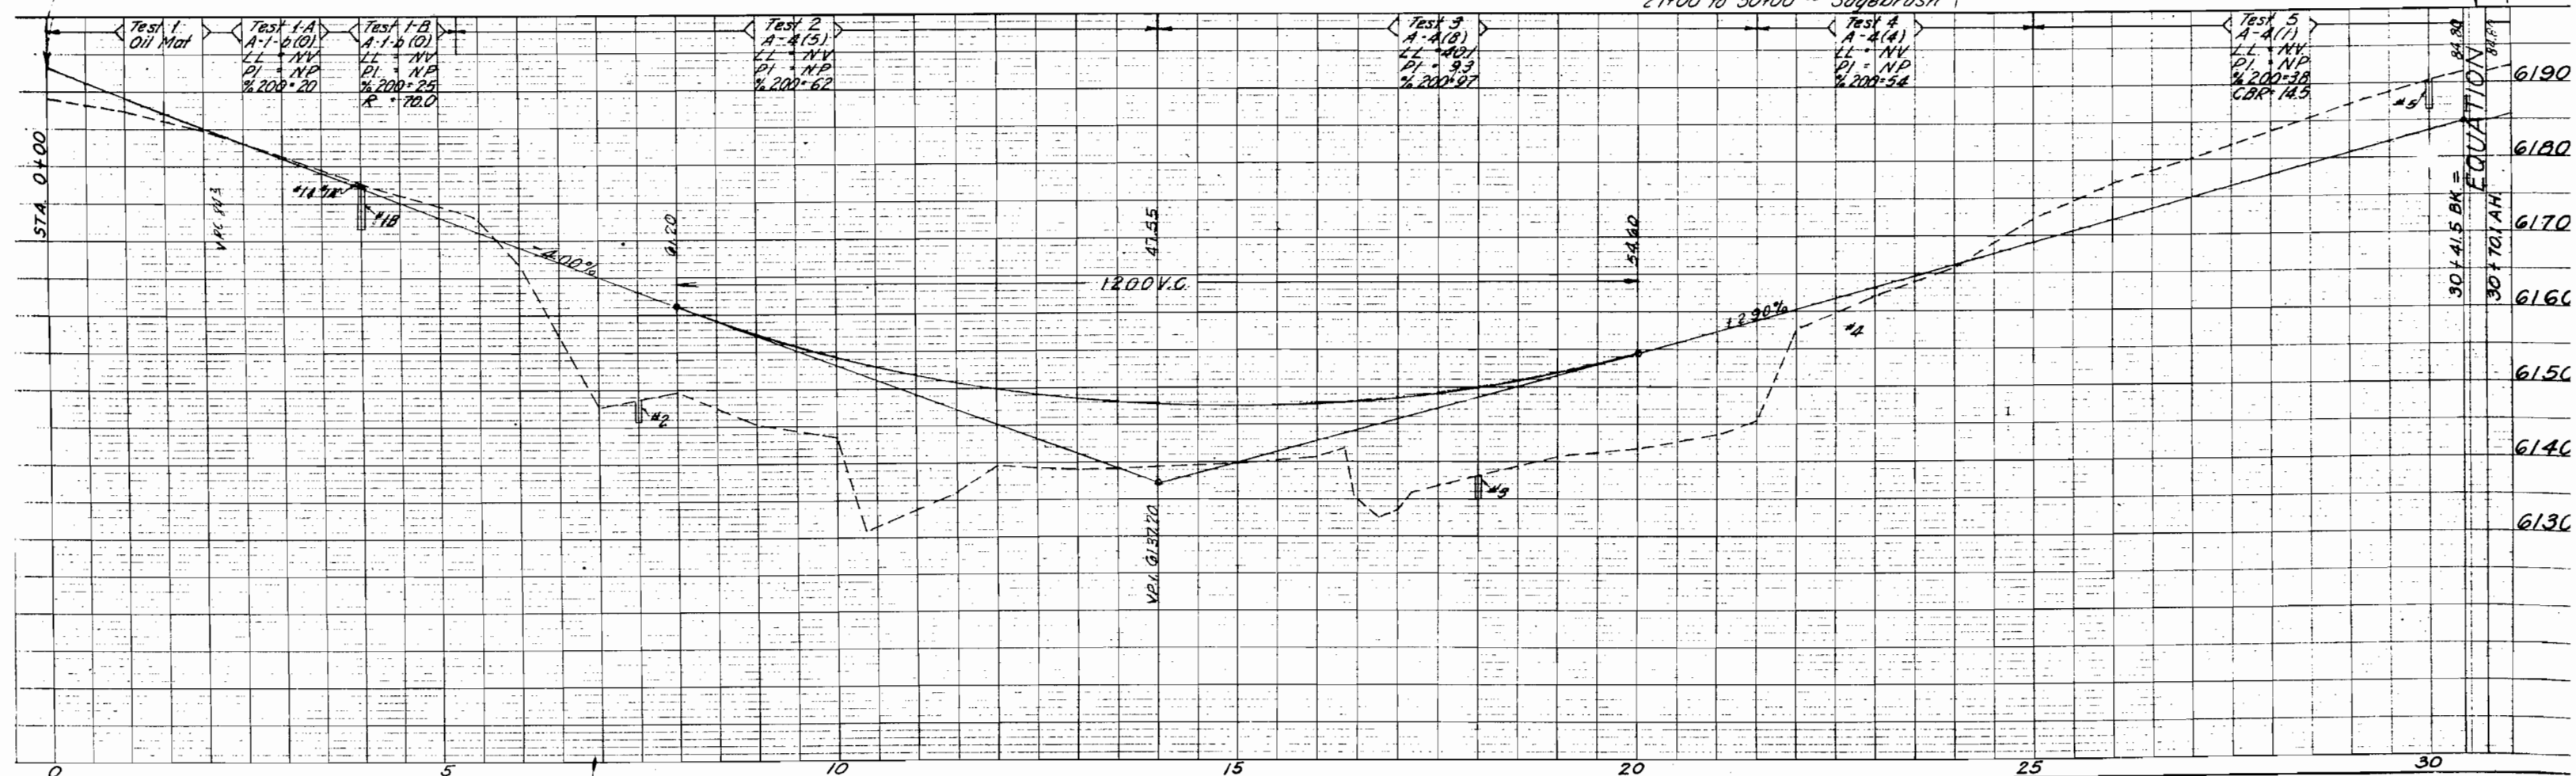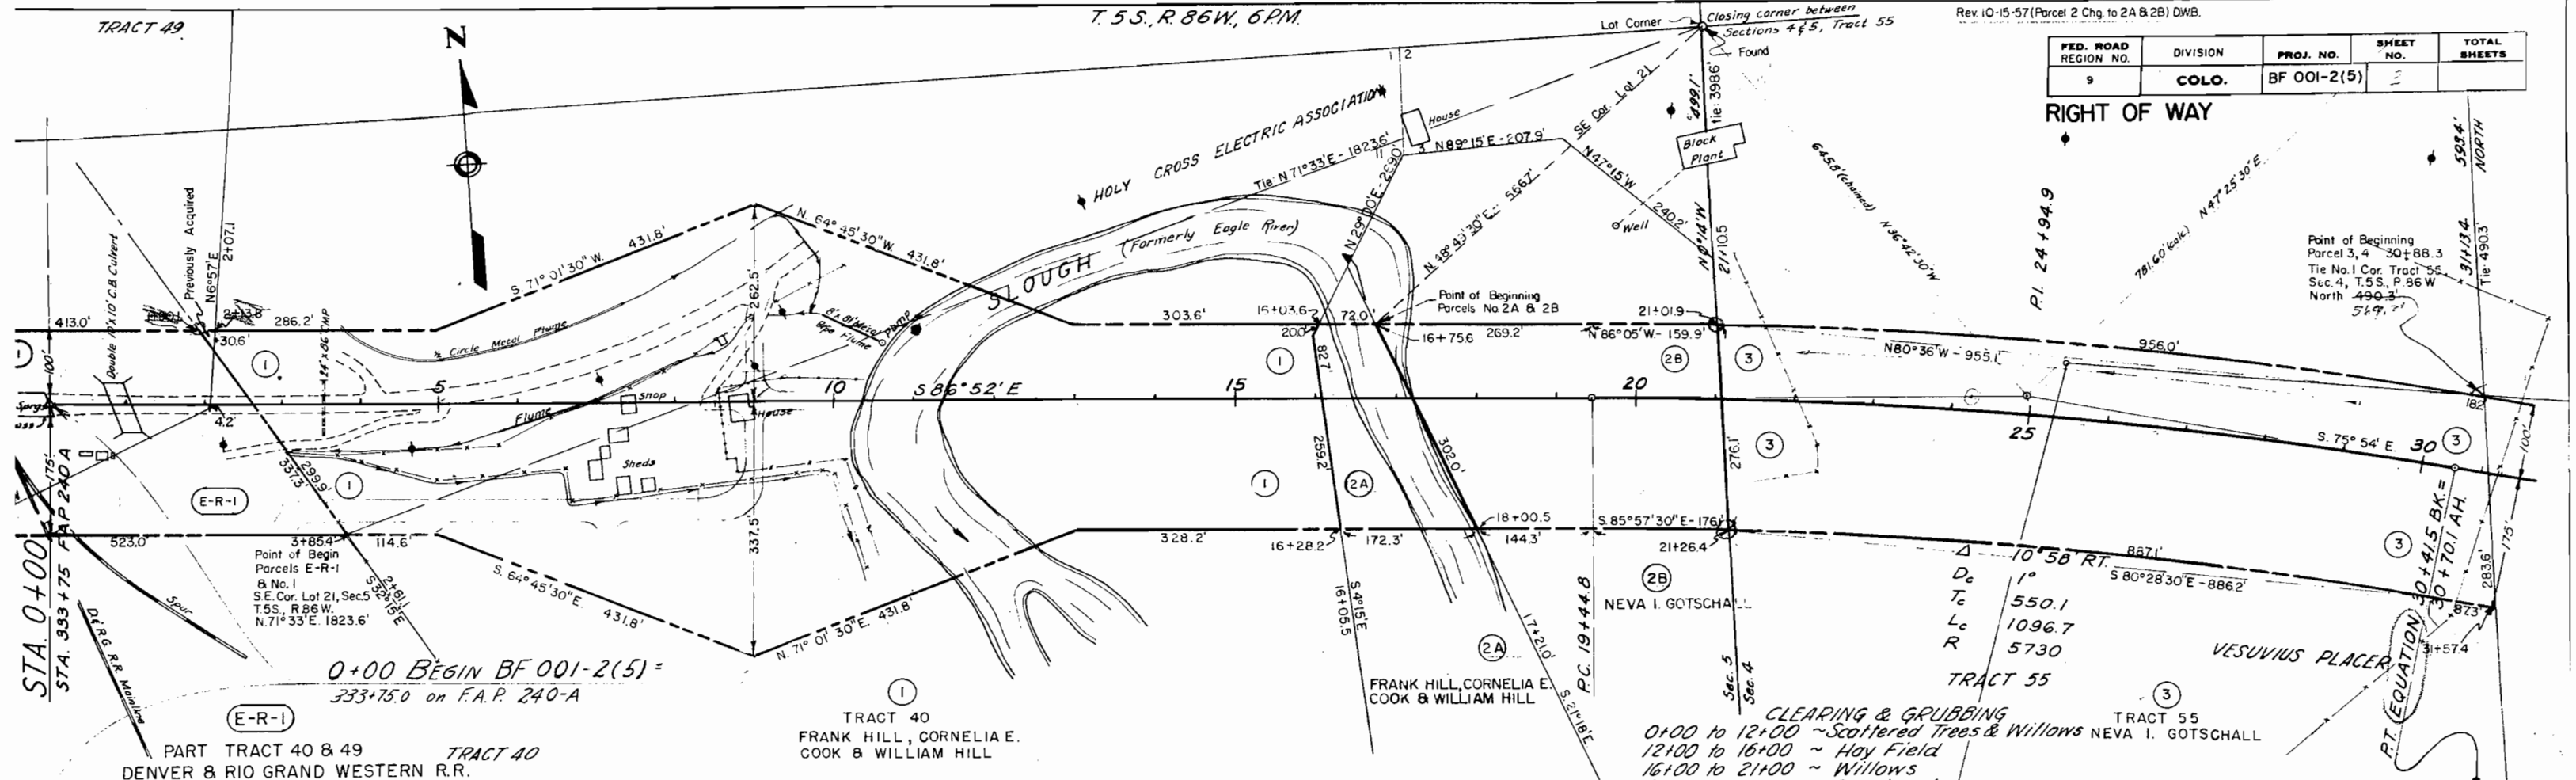

LOT 17, SEC. 4

LOT 19, SEC. 4

T.5S, R.86W, 6PM.

LOT 20, SEC. 4

FED. ROAD REGION NO.	DIVISION	PROJ. NO.	SHEET NO.	TOTAL SHEETS
9	COLO.	BF 001-2(5)	4	

RIGHT OF WAY

(4) 8(E-4)

Lava Placer
The County of Eagle and
State of Colorado

POINT OF BEGIN
PARCEL NO. 4, No. 3
30+88.3

POINT OF BEGIN
PARCEL NO. 4, No. 3
30+88.3

POINT OF BEGIN
PARCEL NO. 4, No. 3
30+88.3

POINT OF BEGIN
PARCEL NO. 4, No. 3
30+88.3

0

35

40

45


50

55

60


FED. ROAD REGION NO.	DIVISION	PROJ. NO.	SHEET NO.	TOTAL SHEETS
9	COLO.	BF 001-2(5)	5	

RIGHT OF WAY

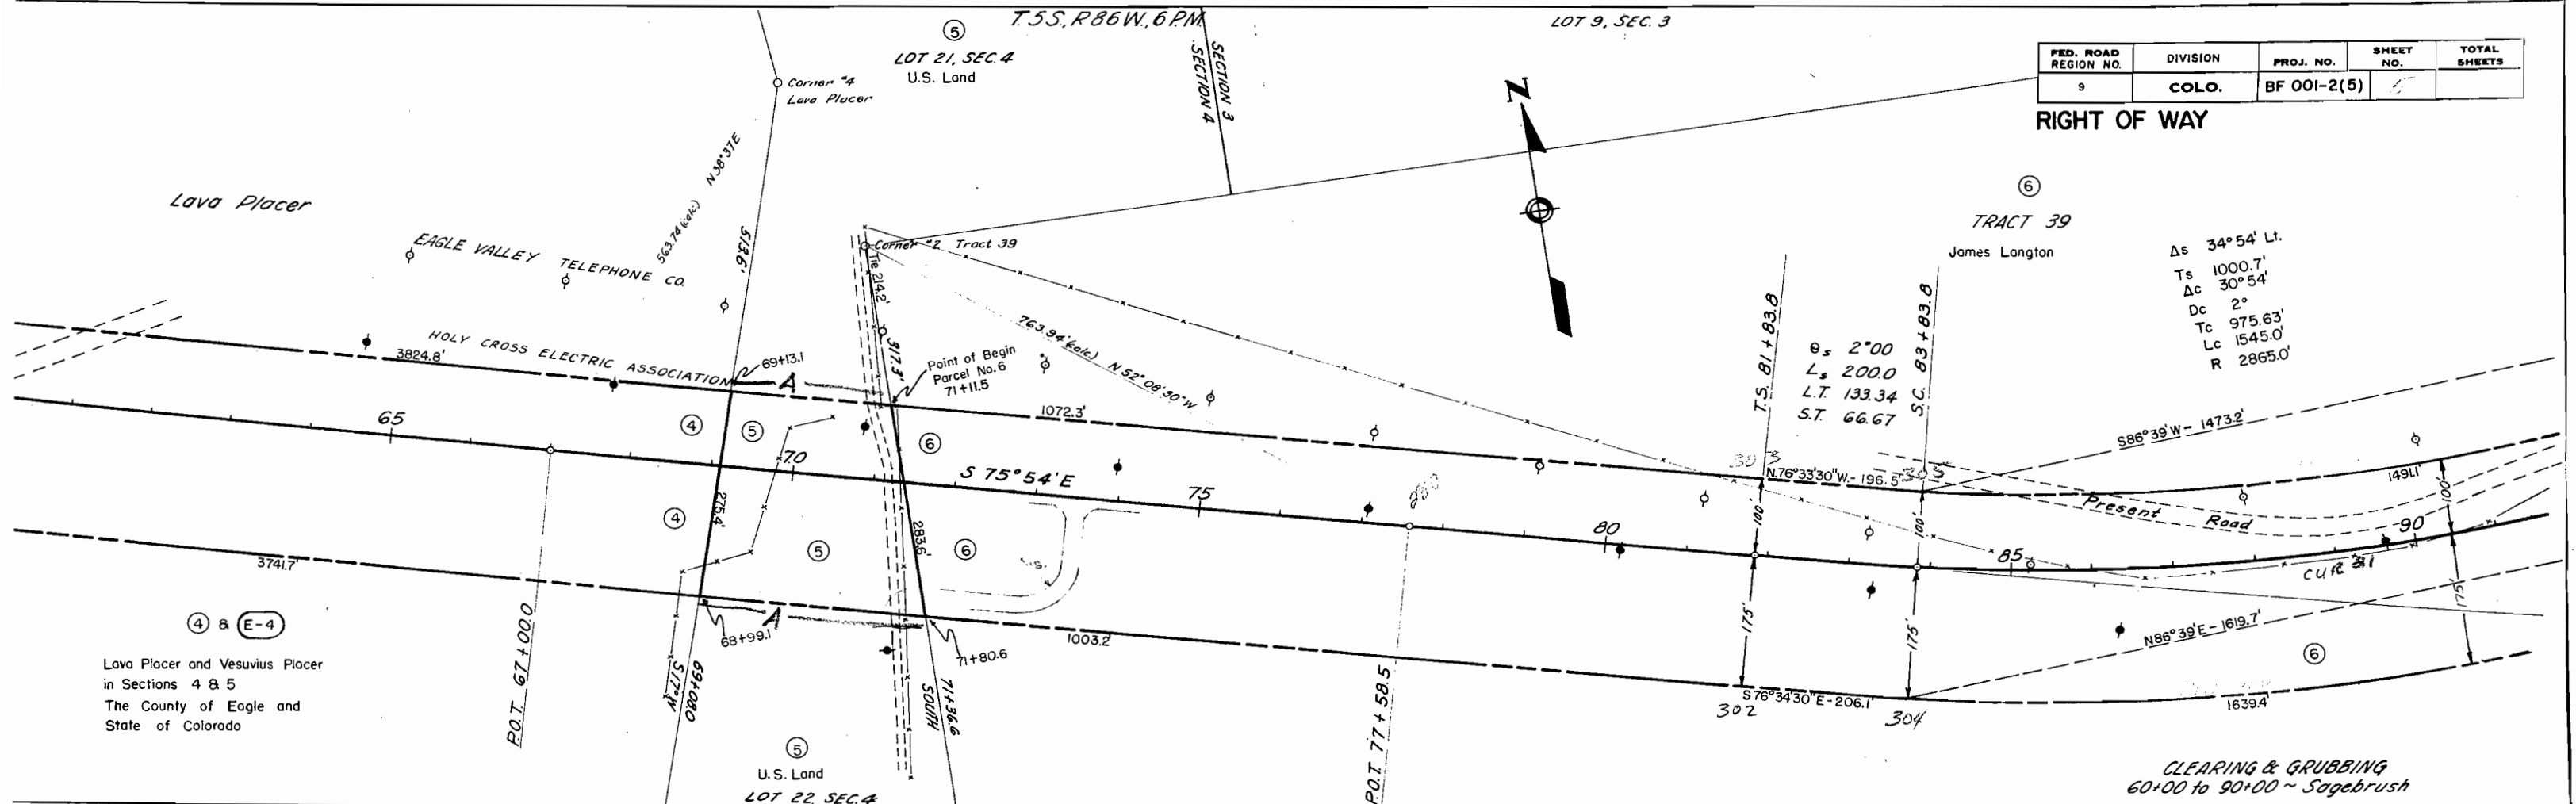

(4) & (E-4)
Lava Placer and Vesuvius Placer
in Sections 4 & 5
The County of Eagle and
State of Colorado

CLEARING & GRUBBING
60+00 to 90+00 ~ Sagebrush

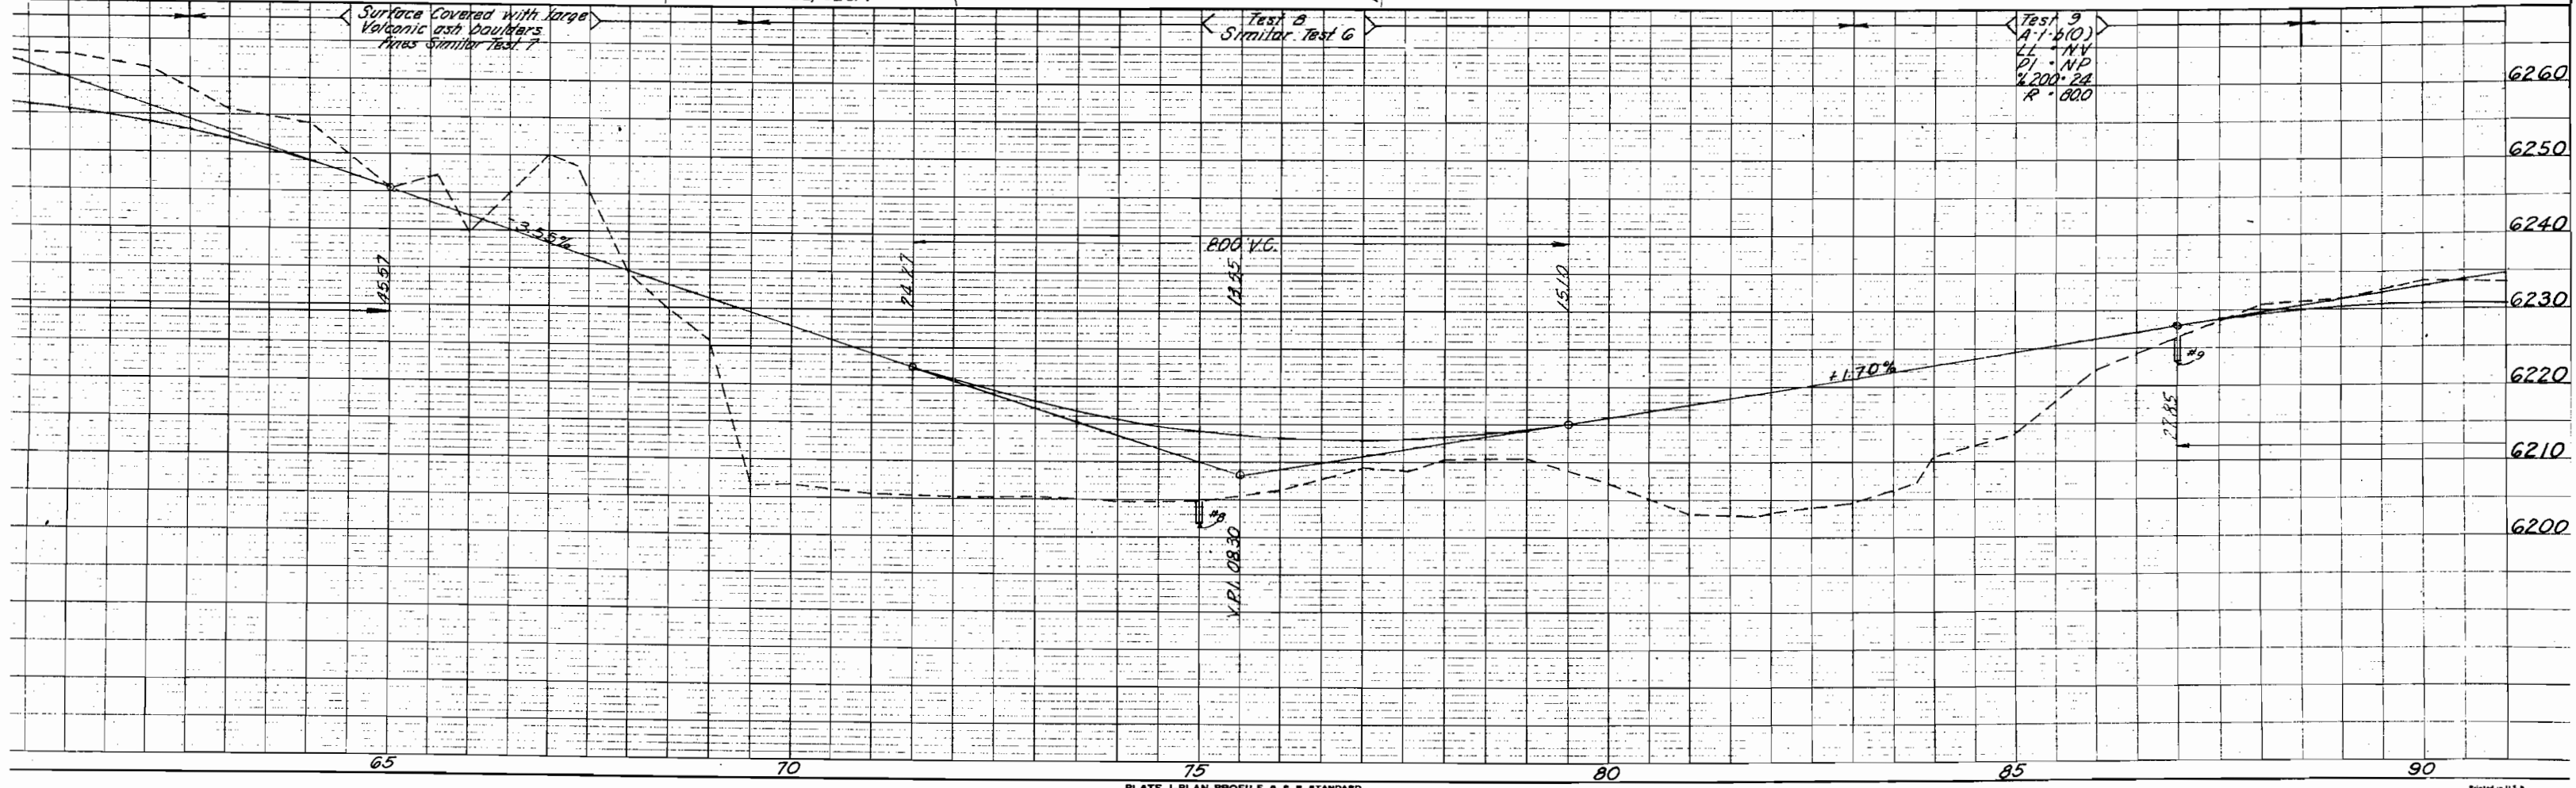



T.5S., R.86W., 6PM.

LOT 11, SEC. 3
U.S. LAND

FED. ROAD REGION NO.	DIVISION	PROJ. NO.	SHEET NO.	TOTAL SHEETS
9	COLO.	BF 001-2(5)	6	7

RIGHT OF WAY

LOT 12, SEC. 3
U.S. LAND

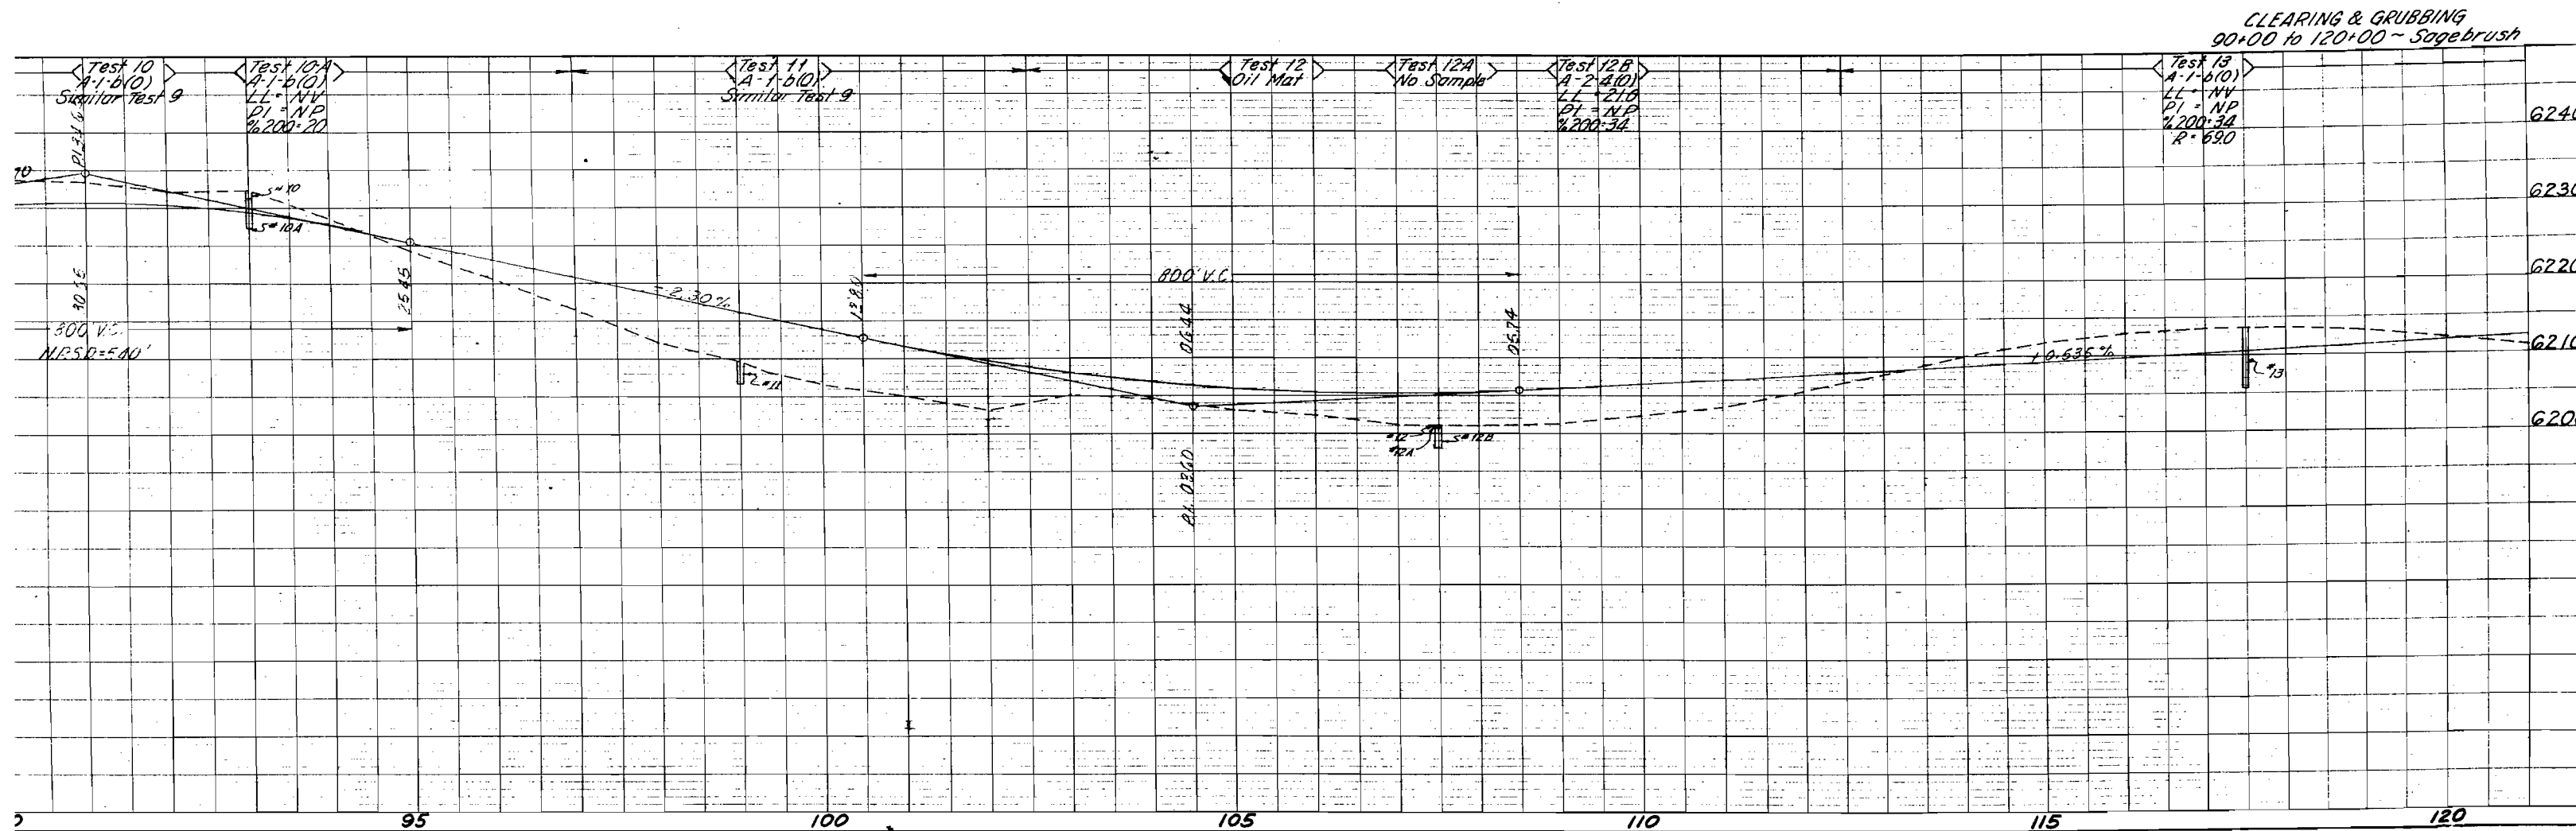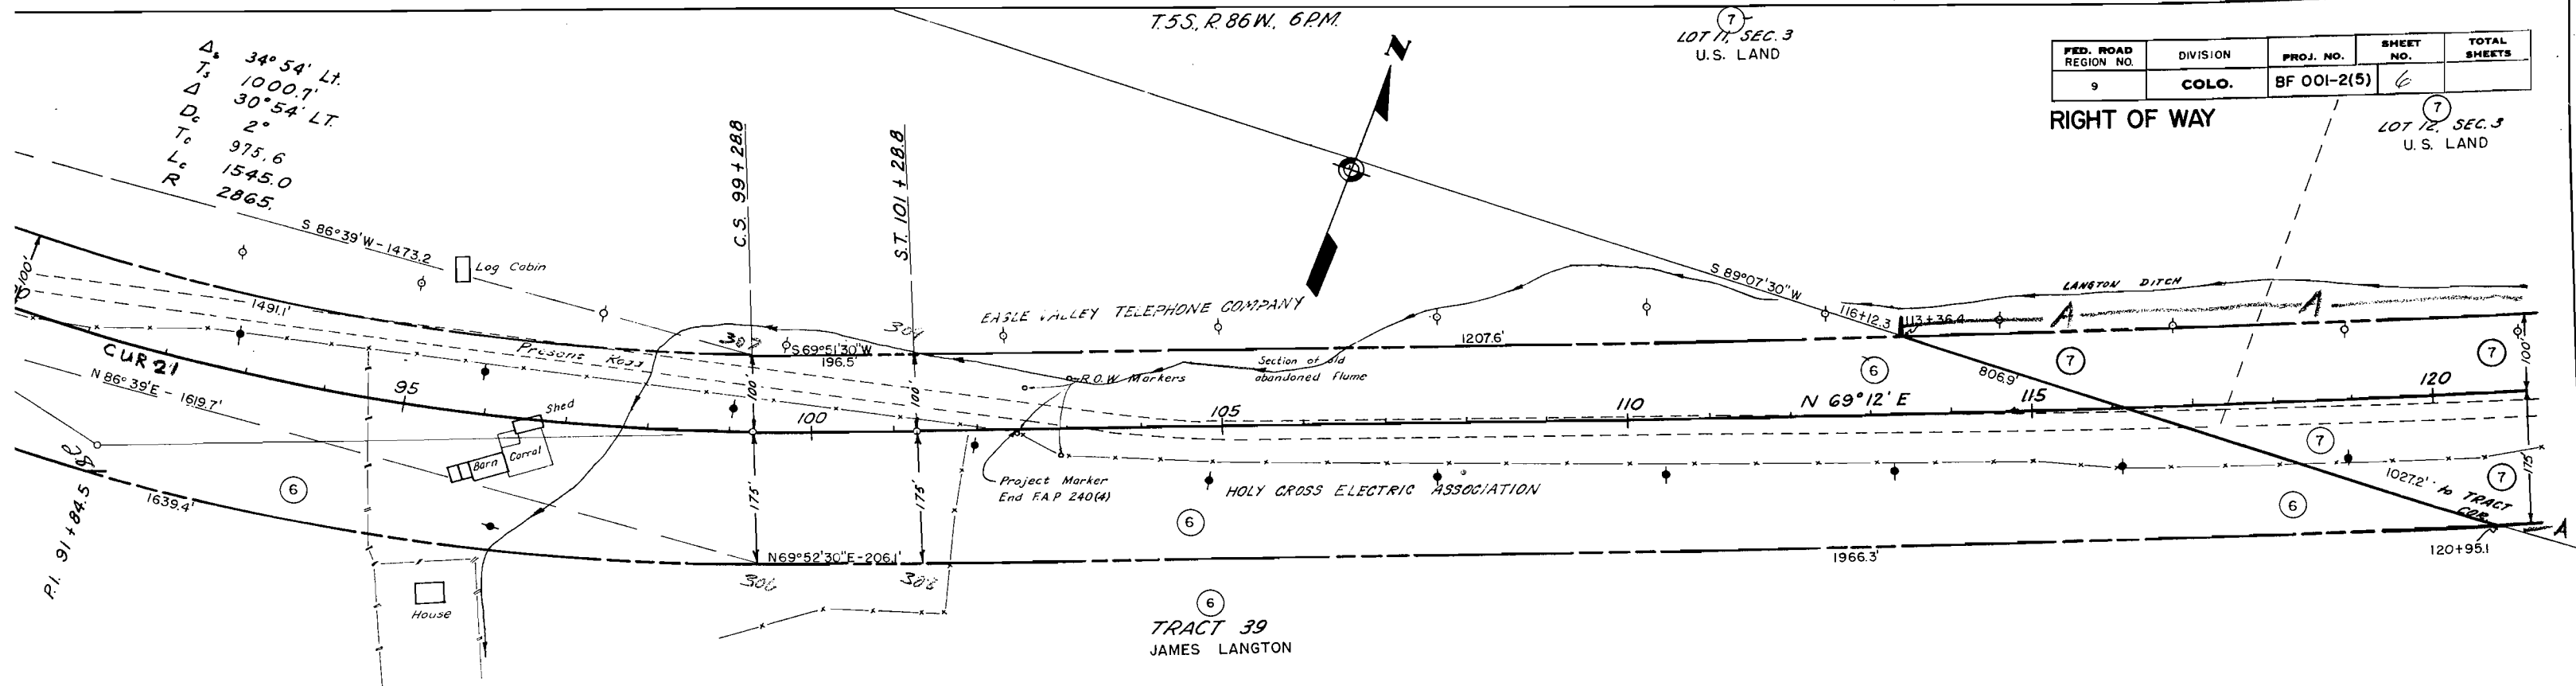

T.S.S. R. 86 W. 6 P.M.


FED. ROAD REGION NO.	DIVISION	PROJ. NO.	SHEET NO.	TOTAL SHEETS
9	COLO.	BF 001-2(5)	8	

RIGHT OF WAY

Rev. 2-14-58 M.R.D. 8 Rev.


Δ 26° 13' L.T.
 D_c 1° 30'
 T_s 989.6
 L_c 1547.8
 R 3820

Δ_s 1° 30'
 L_s 200.0
 $L.T.$ 133.34
 $S.T.$ 66.67

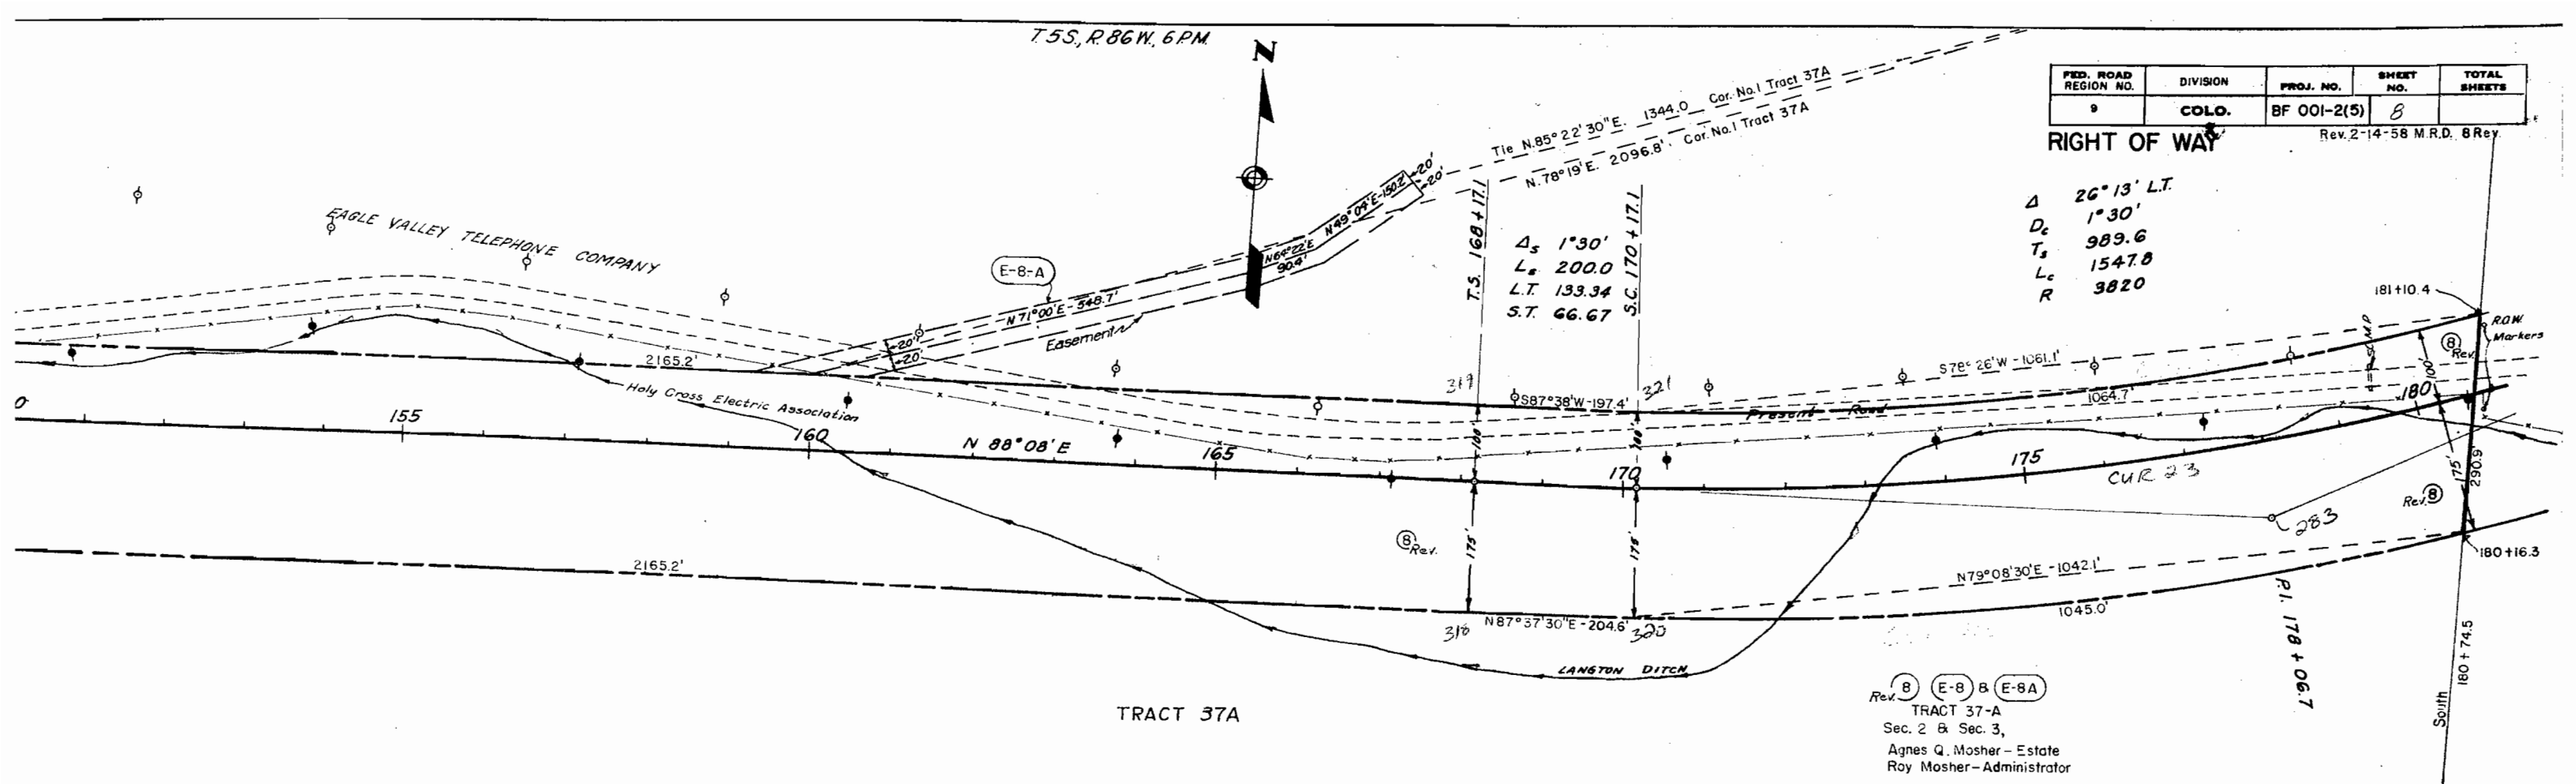

Rev. 8 E-8 B E-8A
 TRACT 37-A
 Sec. 2 & Sec. 3,
 Agnes Q. Mosher - Estate
 Roy Mosher - Administrator



CLEARING & GRUBBING
150+00 to 180+00 - Sagebrush

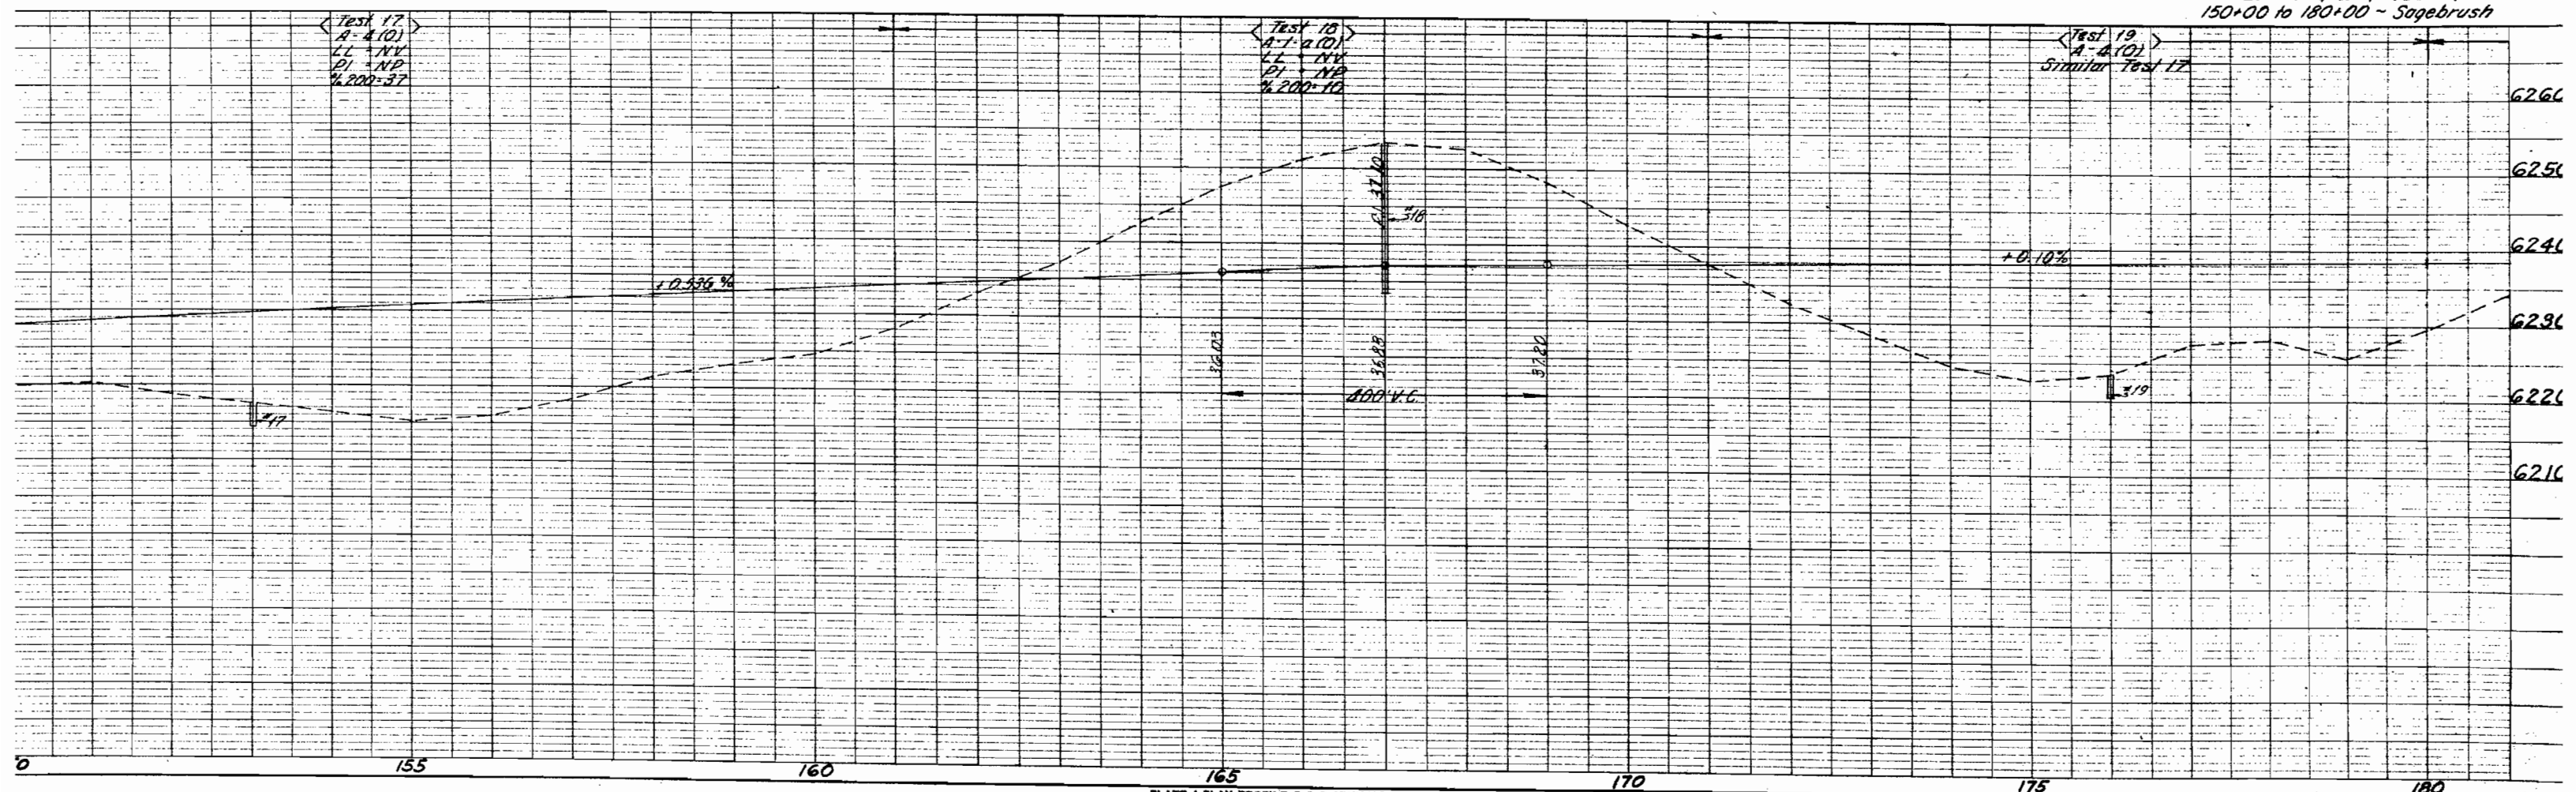

FED. ROAD REGION NO.	DIVISION	PROJ. NO.	SHEET NO.	TOTAL SHEETS
9	COLO.	BF 001-2(5)	9	

RIGHT OF WAY



REV. 2-14-58 M.R.D. BRV.

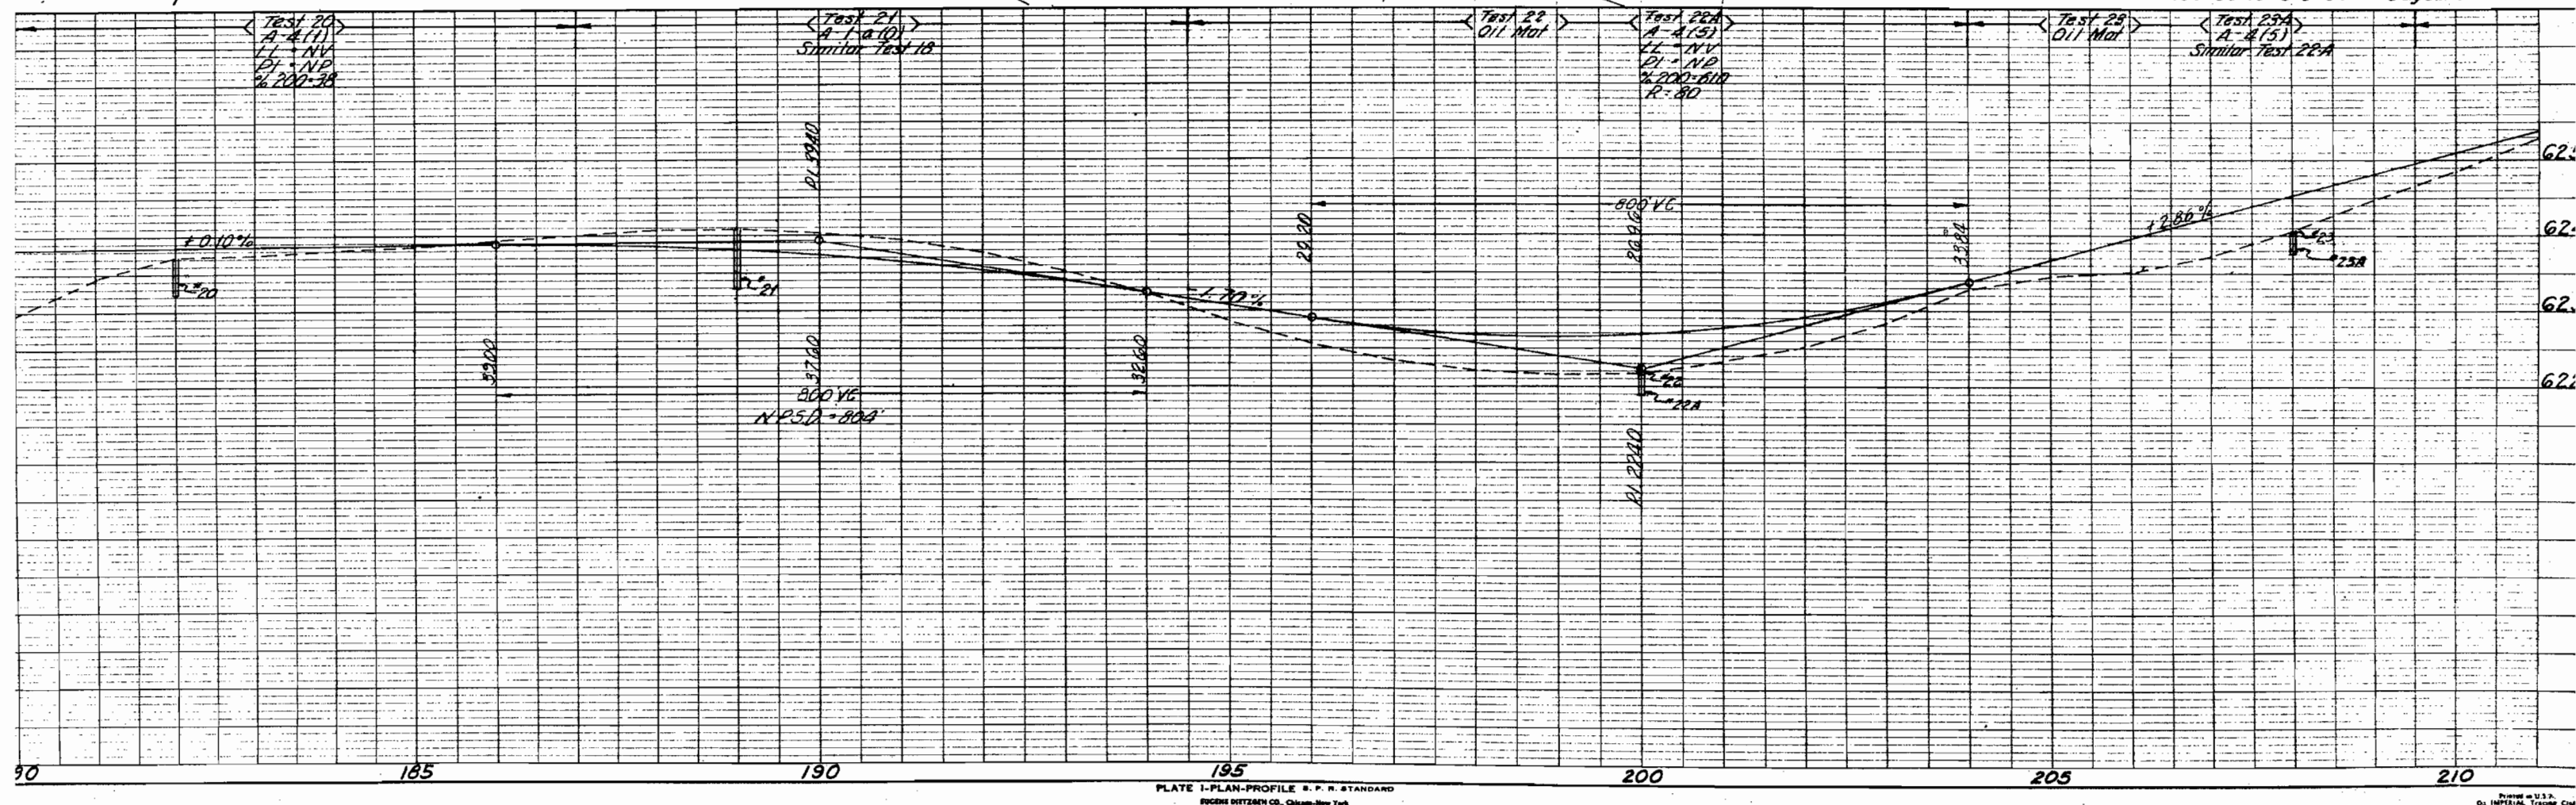
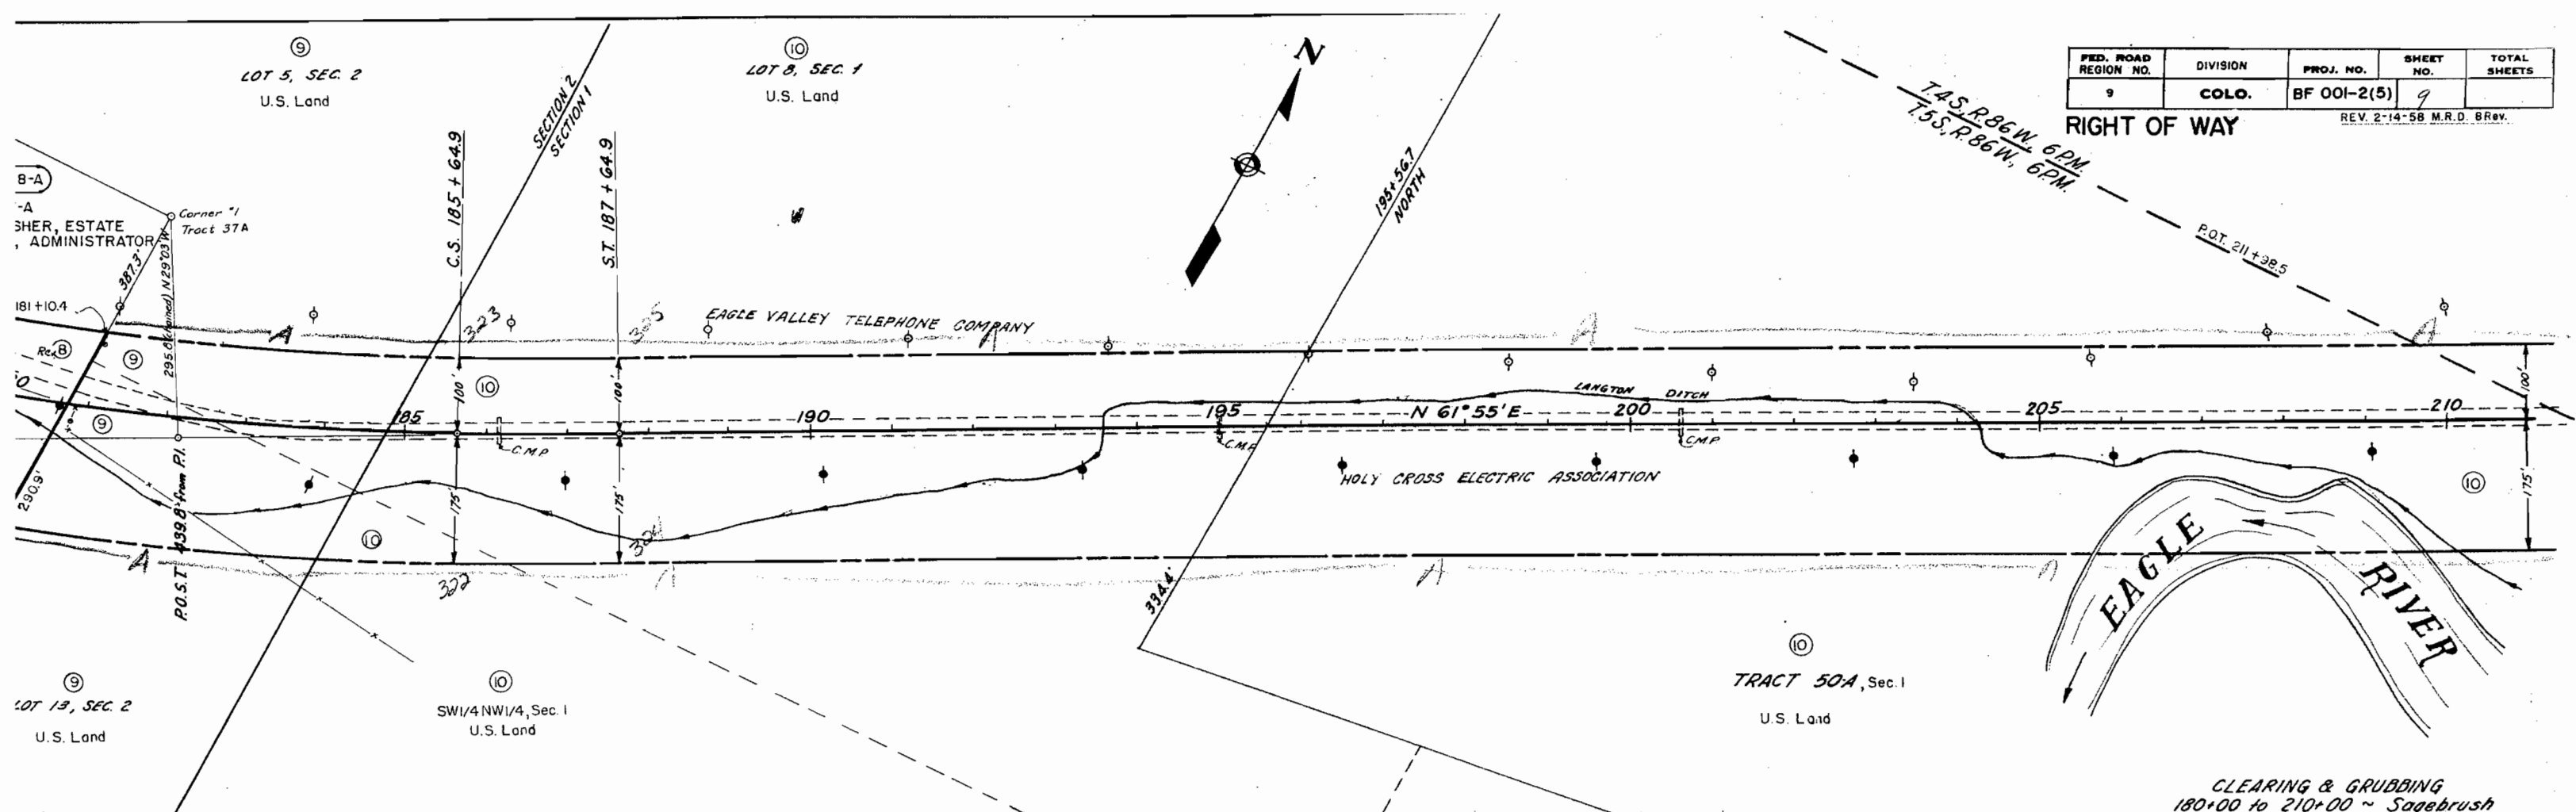


T4S, R 86W

FED. ROAD REGION NO.	DIVISION	PROJ. NO.	SHEET NO.	TOTAL SHEETS
9	COLO.	BF 001-2(5)	10	

RIGHT OF WAY

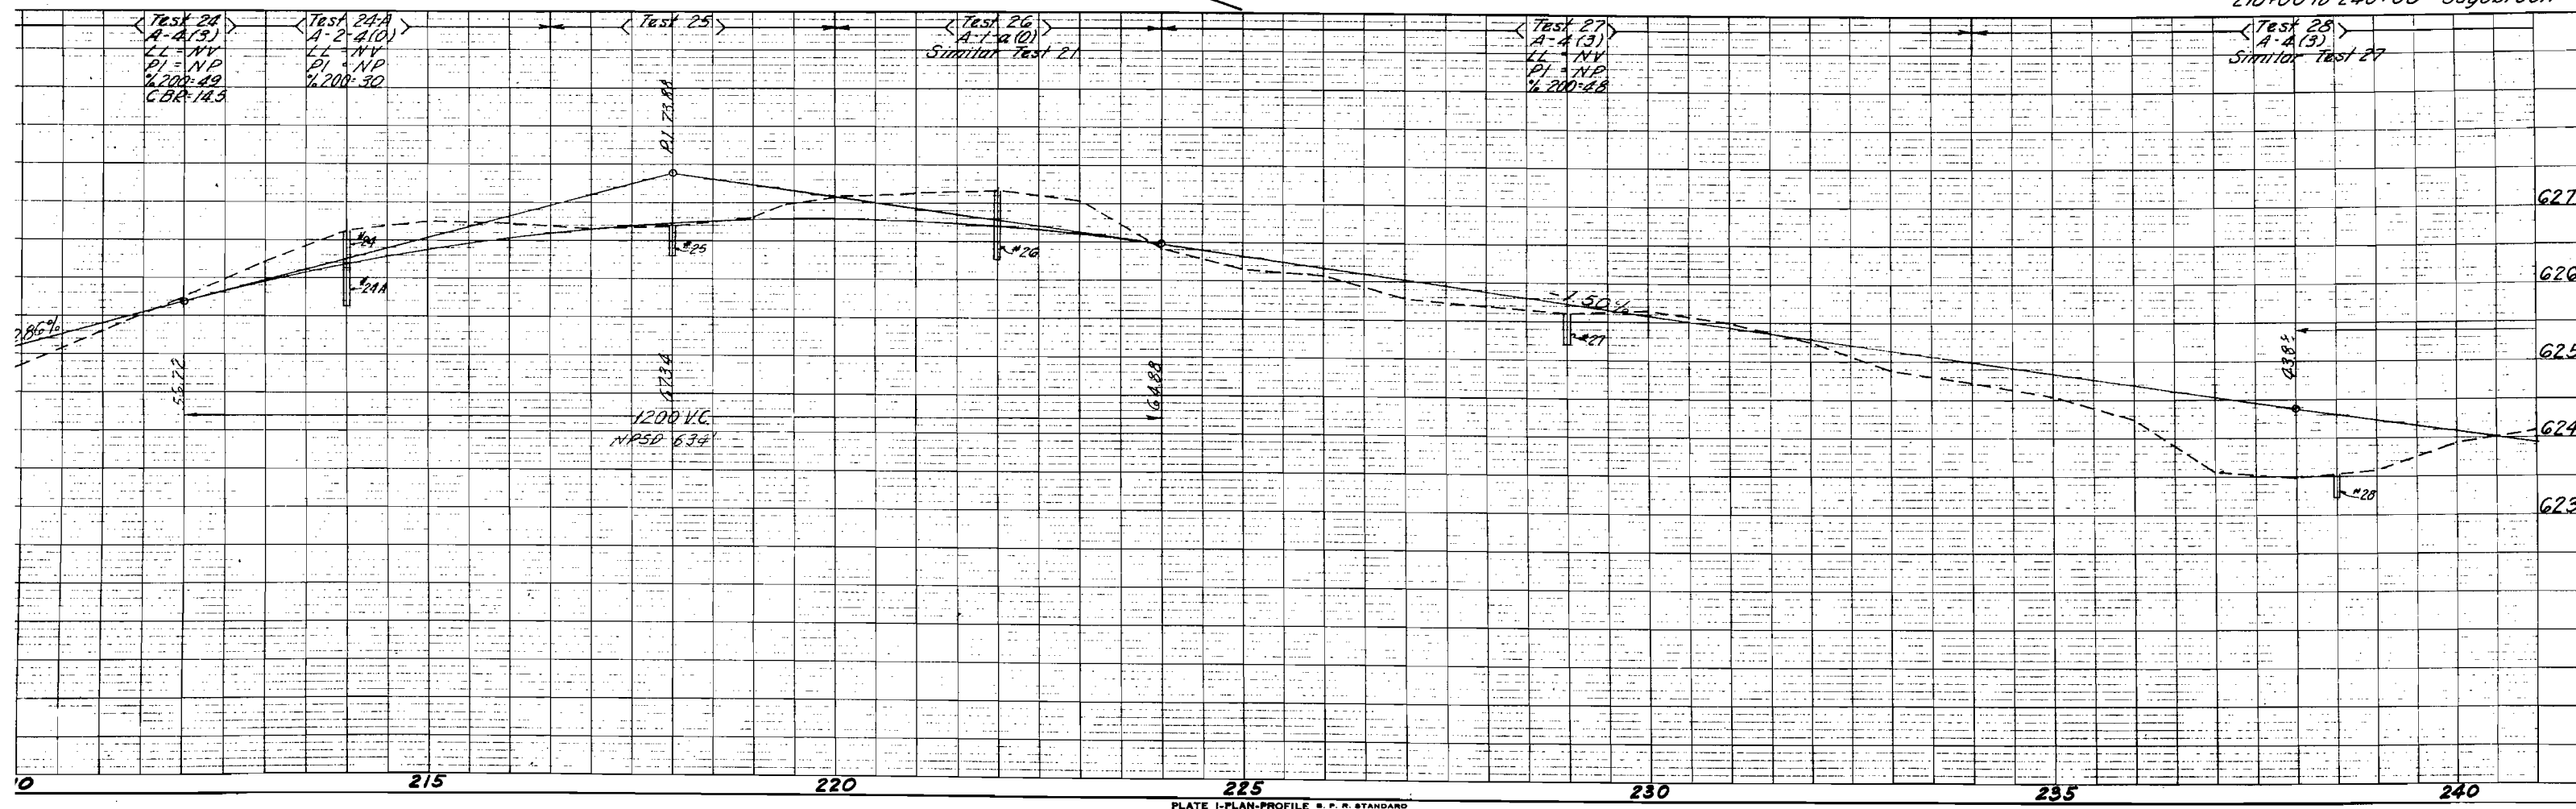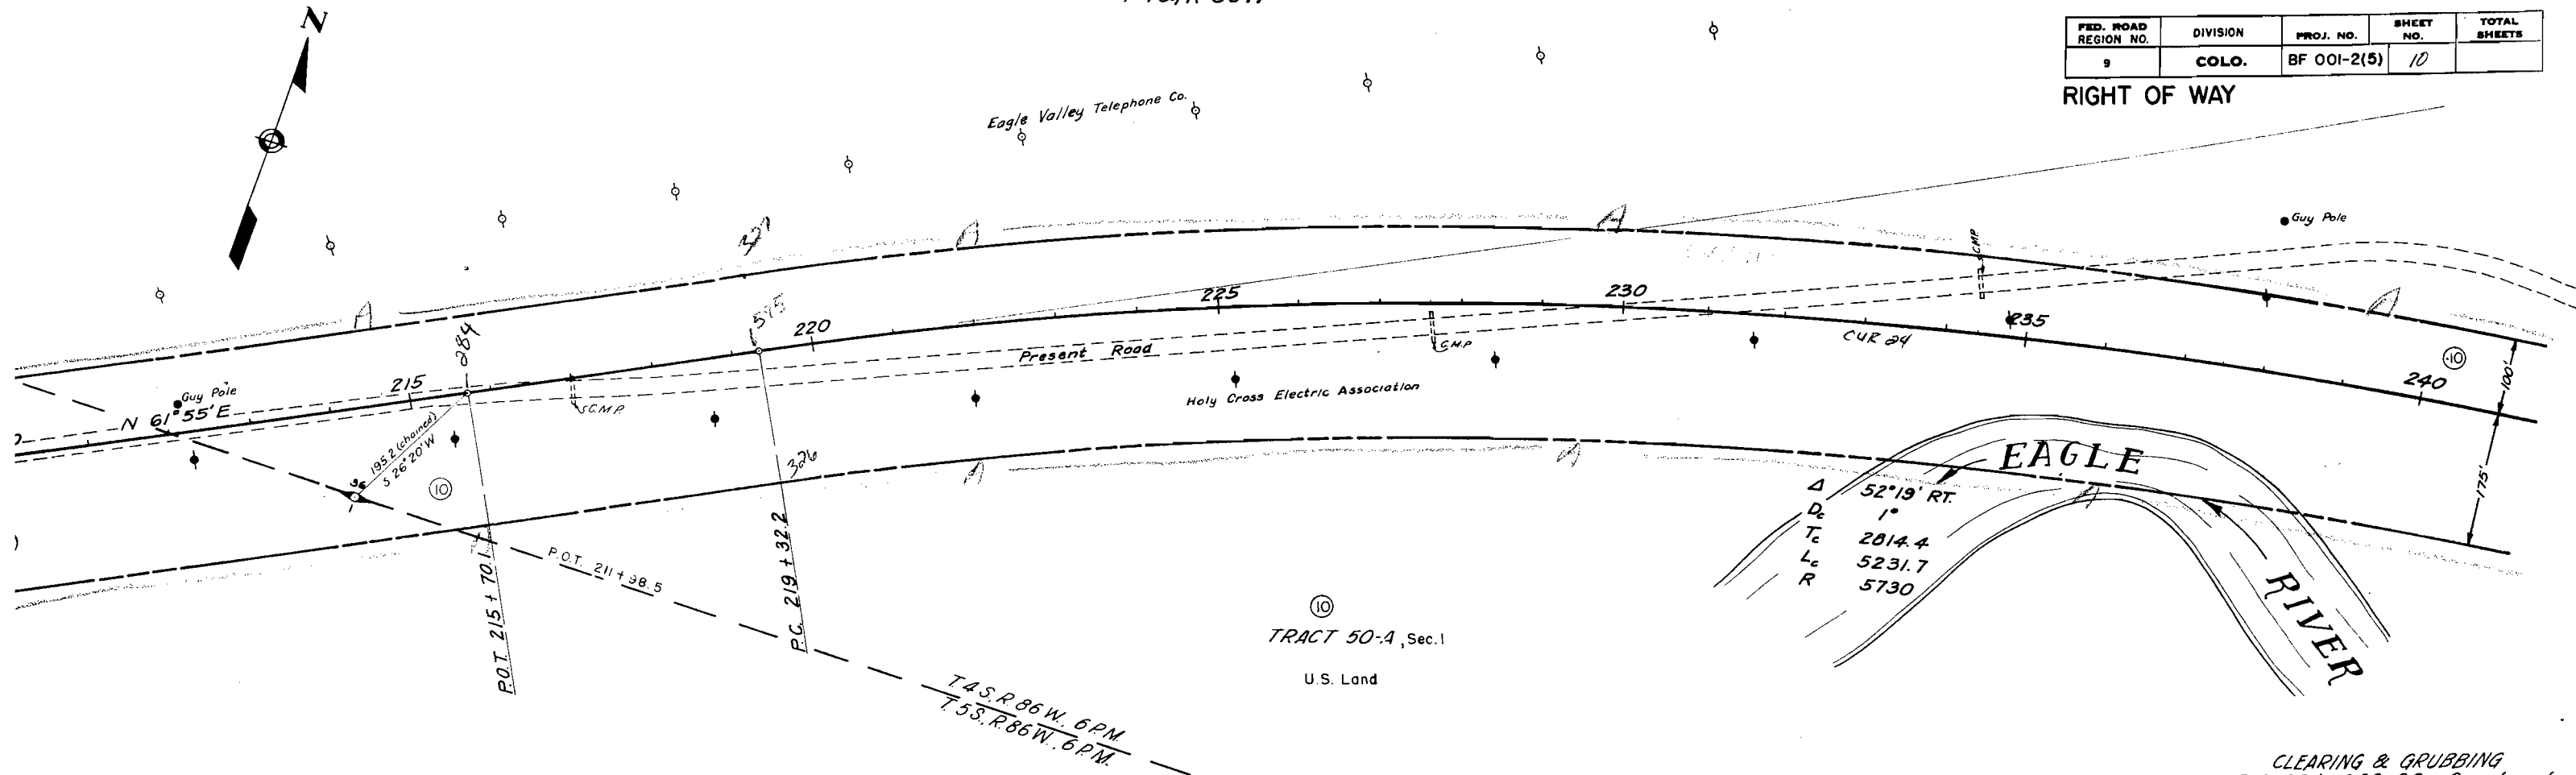

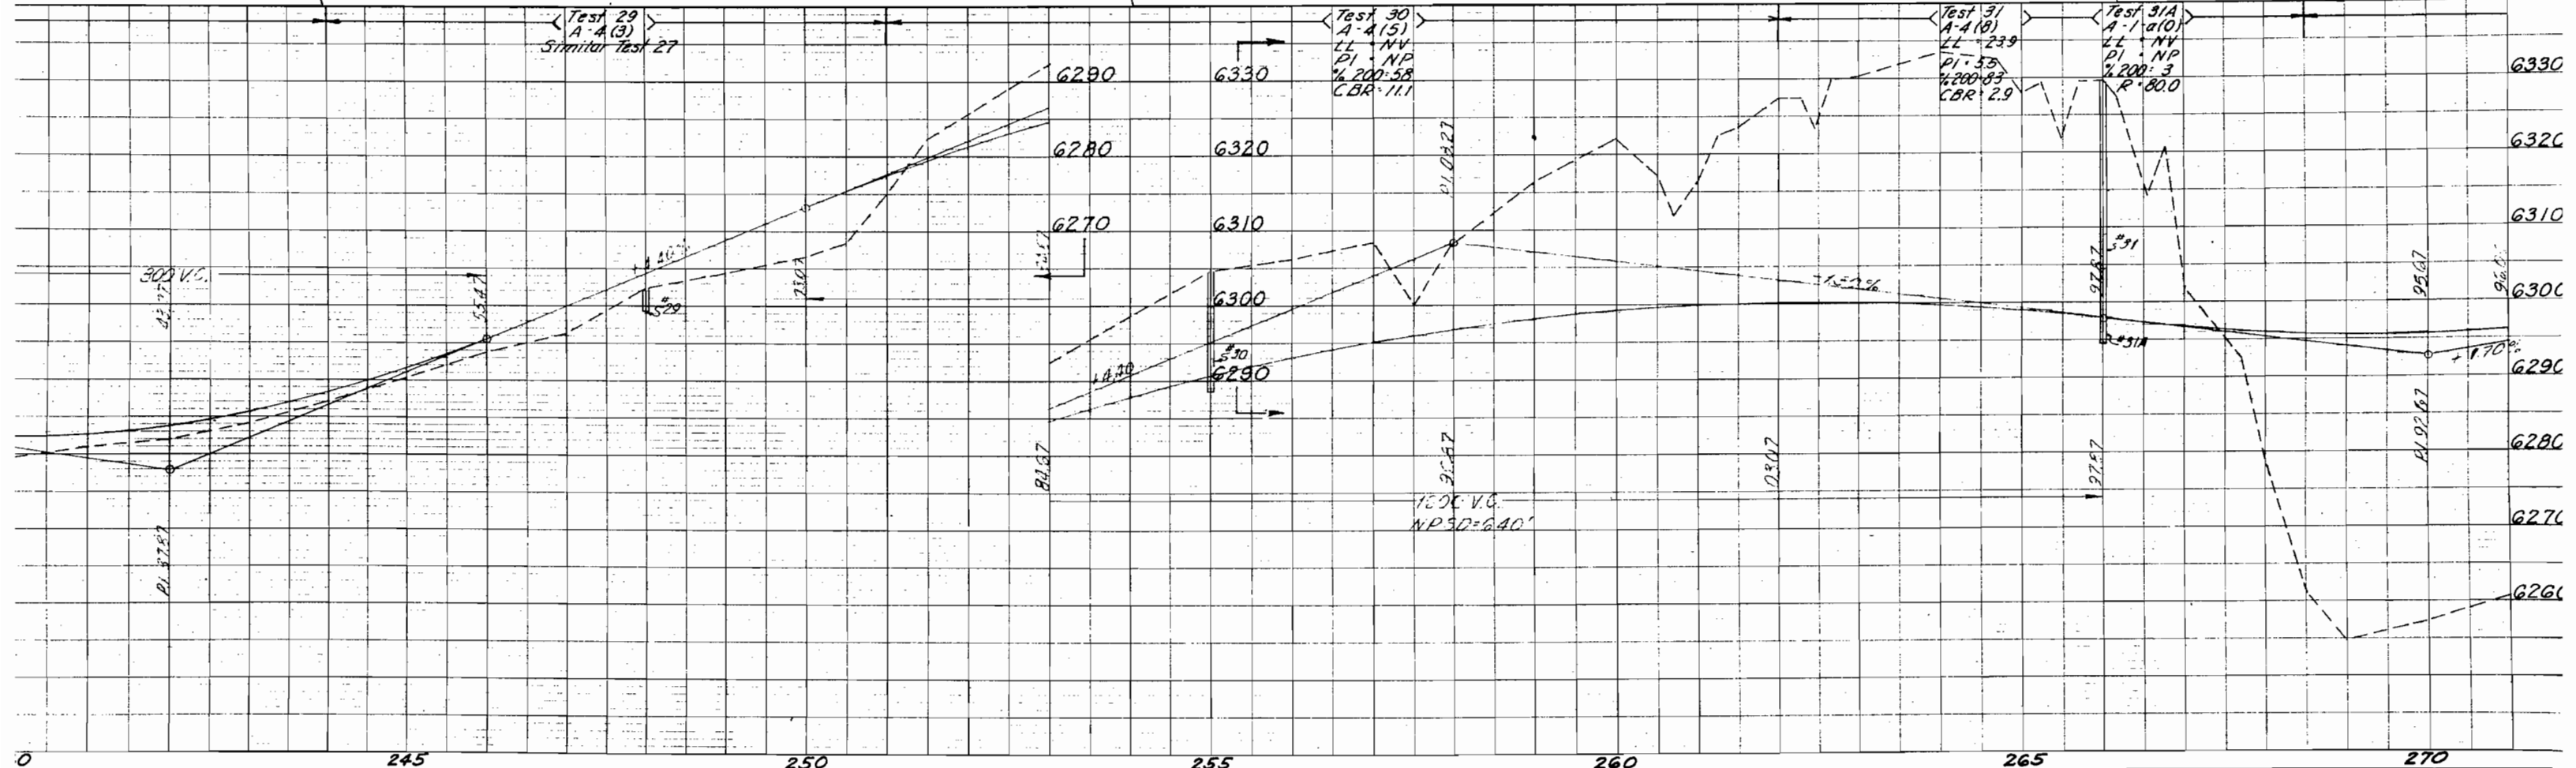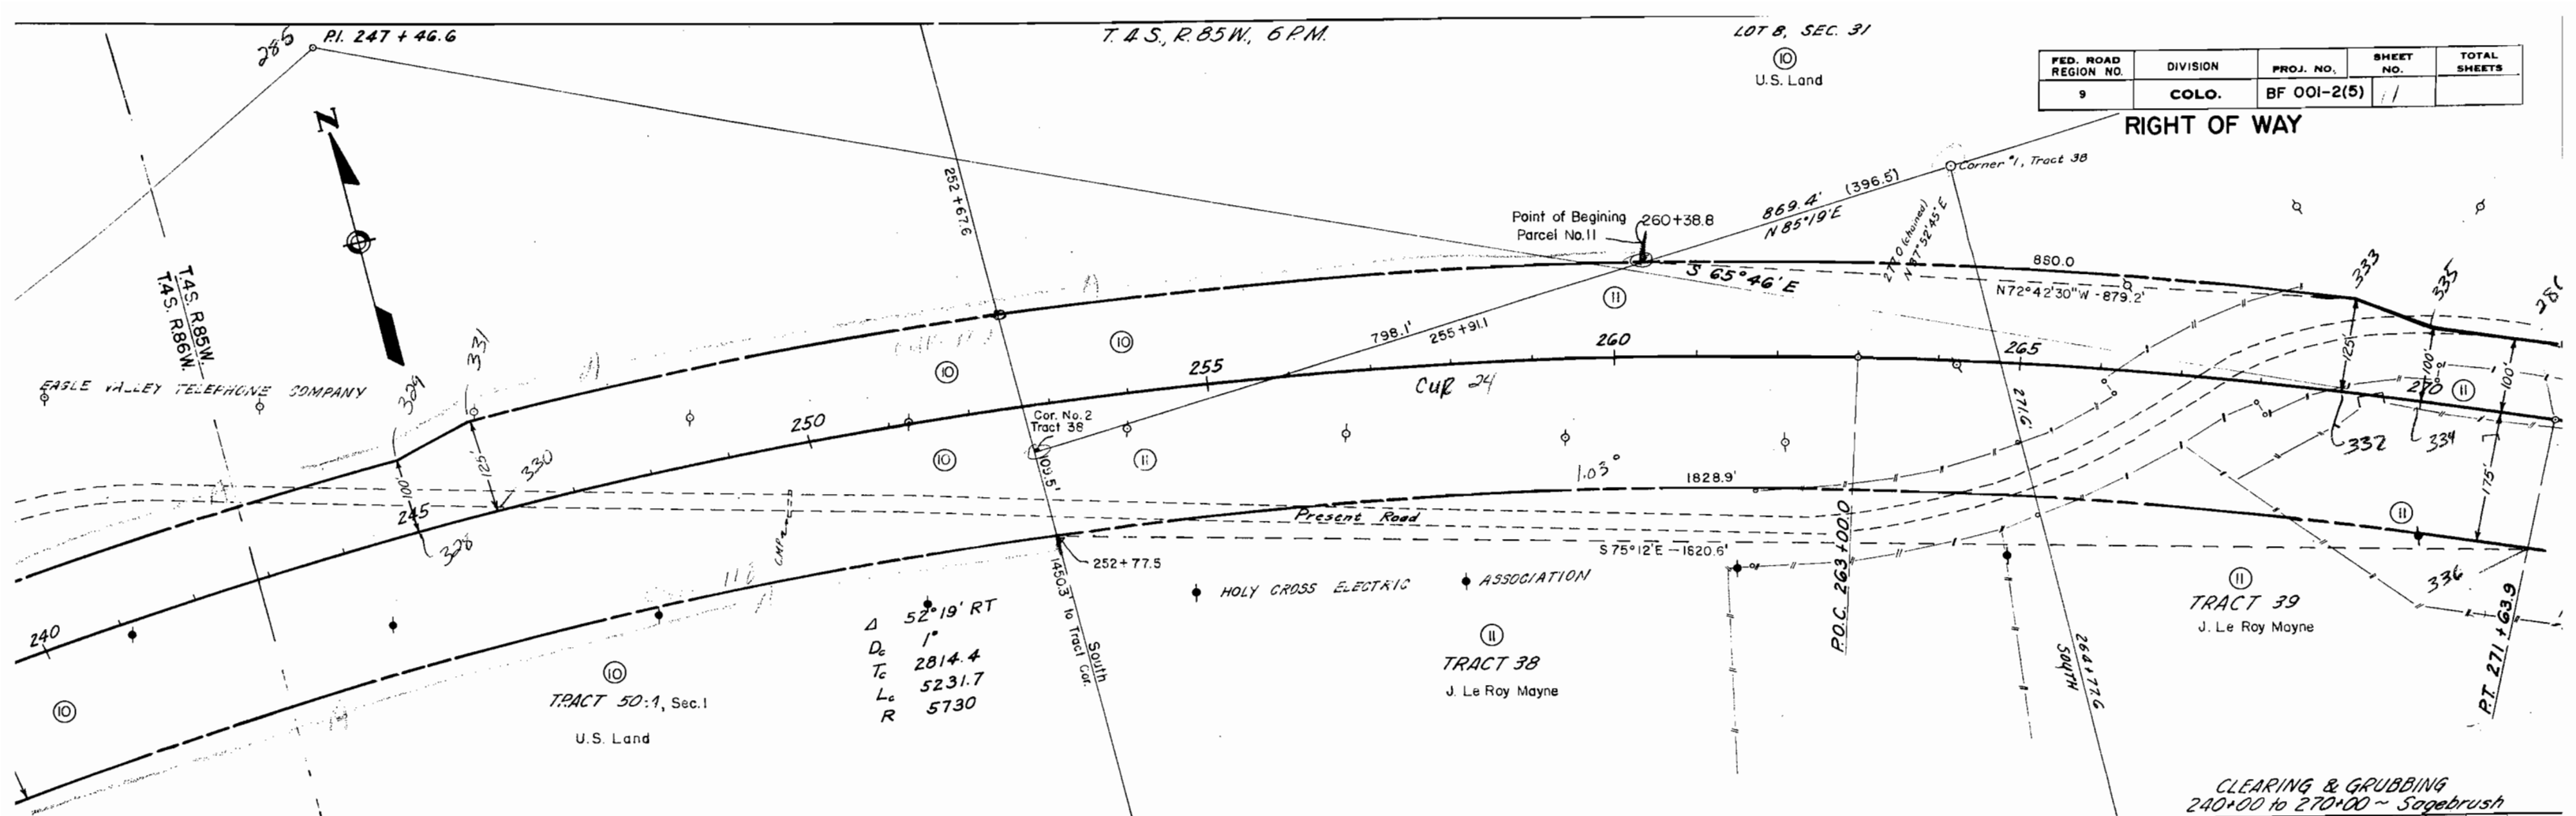

LOT 9, SEC. 31
U.S. LAND

STA. 284+00^o END BF001-2(5) =
STA. 23+20 FARE. 240-C

FED. ROAD REGION NO.	DIVISION	PROJ. NO.	SHEET NO.	TOTAL SHEETS
9	COLO.	BF 001-2(5)	12	

RIGHT OF WAY


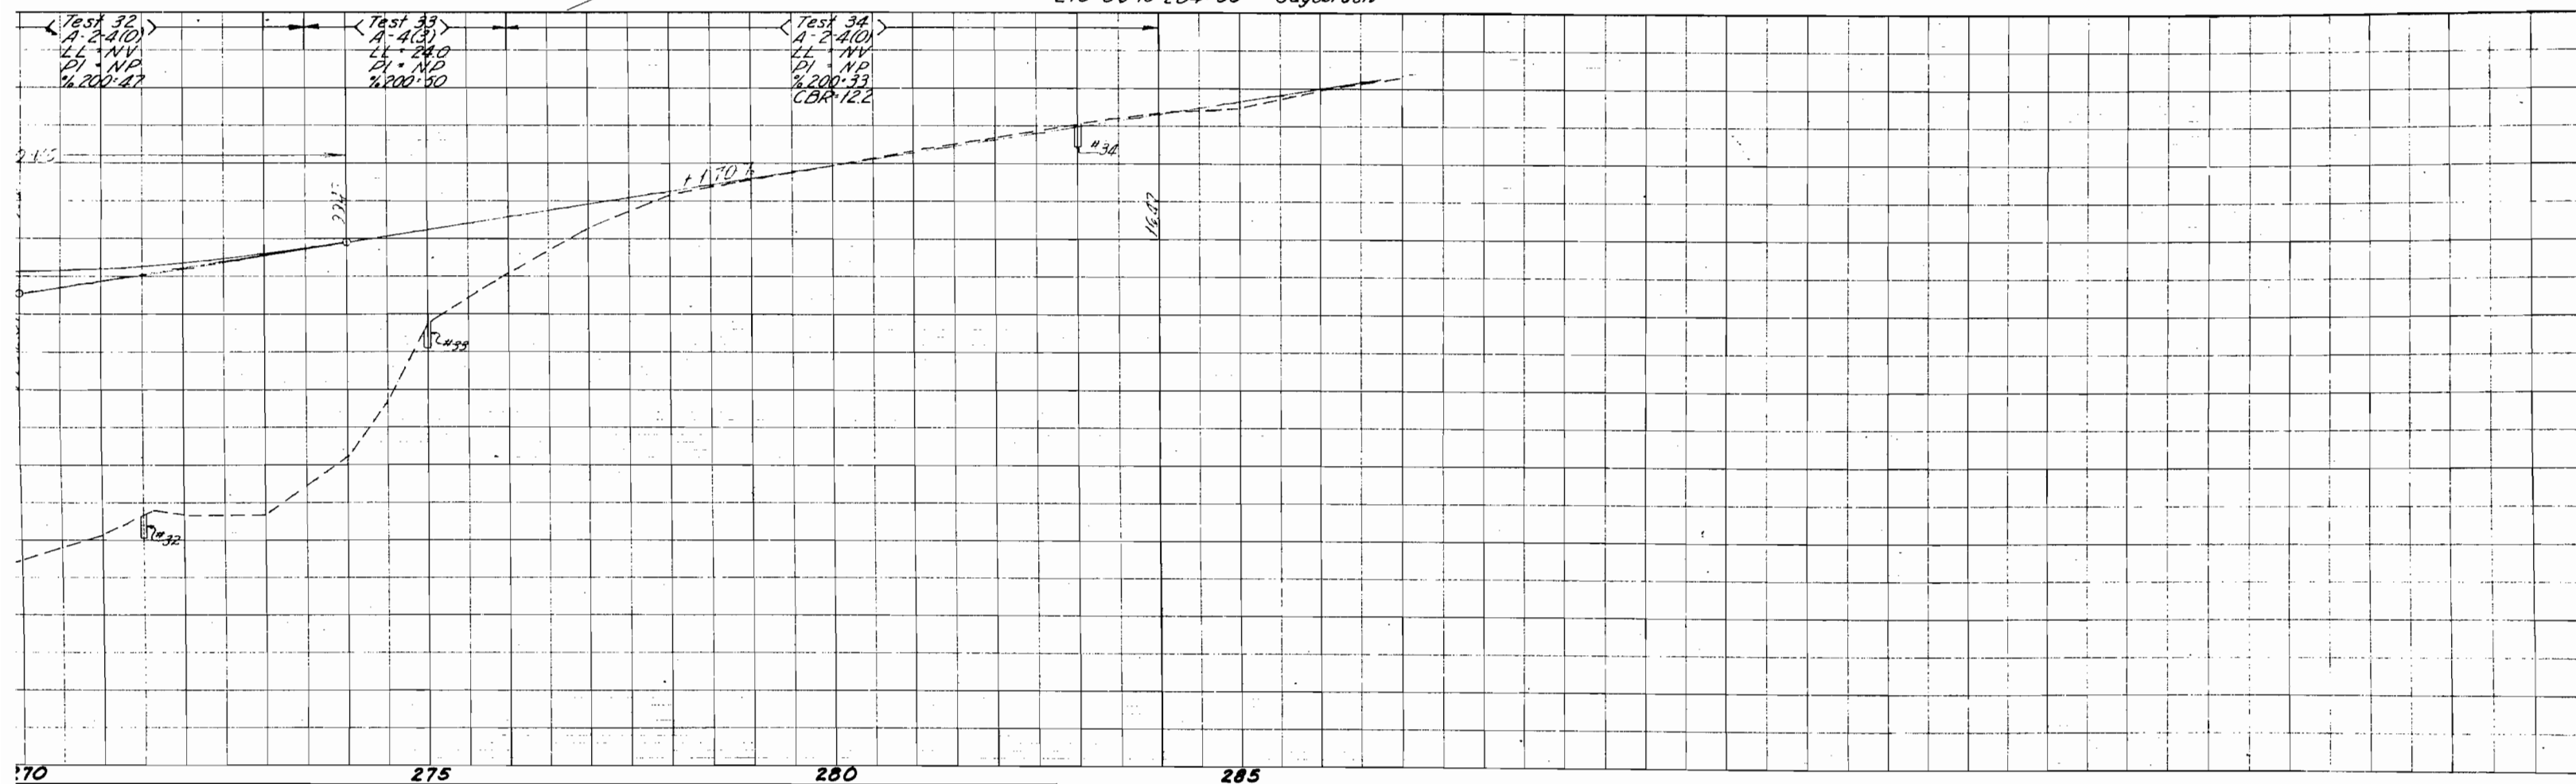


PLATE 1-PLAN-PROFILE B. P. R. STANDARD
BICENT NITEN CO. Chicago-New York

Printed in U.S.A.
ON IMPERIAL Trading Cloth

Rev. 10-15-57 (2 Chg. to 2A & 2B) DWB
Rev. 2-14-58 M.R.D. 8 Rev.

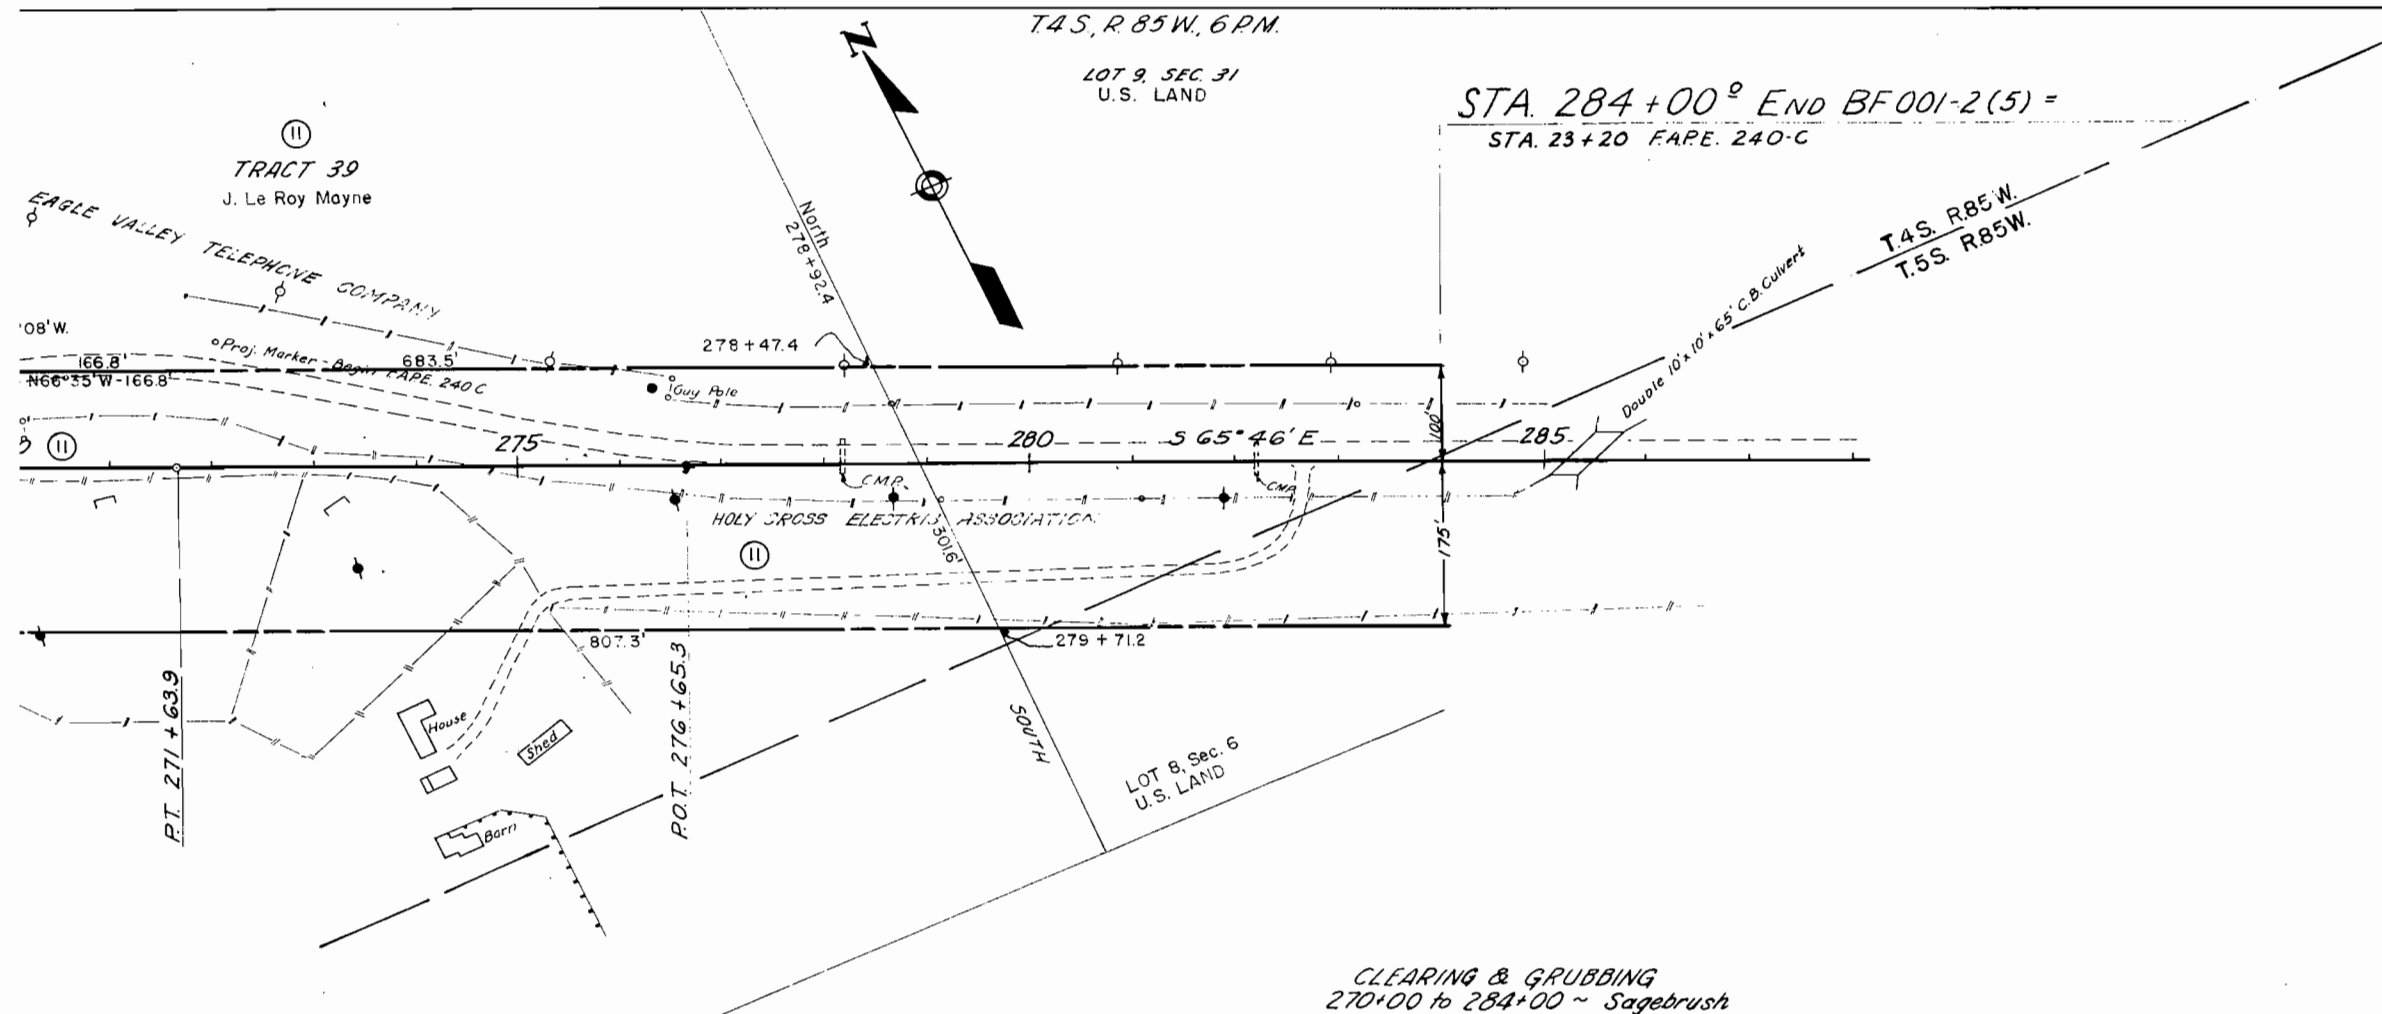