

Diagram illustrating the layout of a road cross-section. The road is divided into a center line, a right of way line, and a row marker. The width of the center line is labeled as 3' PLAN SHEET. The width of the right of way line is labeled as 10' TITLE 8 SHEET.

	SECTION SHEET	TITLE	SHEET
CENTER LINE			
RIGHT OF WAY LINE			
COUNTY LINE			
TOWNSHIP OR RANGE LINE			
LAND LINES			
RAILROAD			
BARBED WIRE FENCE			
COMBINATION WIRE FENCE			
SNOW FENCE			
TELEPHONE & TELEGRAPH LINES			
POWER LINE			
DETOUR			
PRESENT ROAD (from Sheets)			


PLAN AND PROFILE OF PROPOSED

LOGAN COUNTY

Scales of Original Drawings			
ON PLAN	1 IN	100 FT	
ON PROFILE	1 IN	10 FT	HORIZONTAL
			VERTICAL

GRADE LINE ON PROFILE IS SHOWN AS GRADE OF FINISHED ROAD

LENGTH OF PROJECT = 5.706 MILES (ROW)

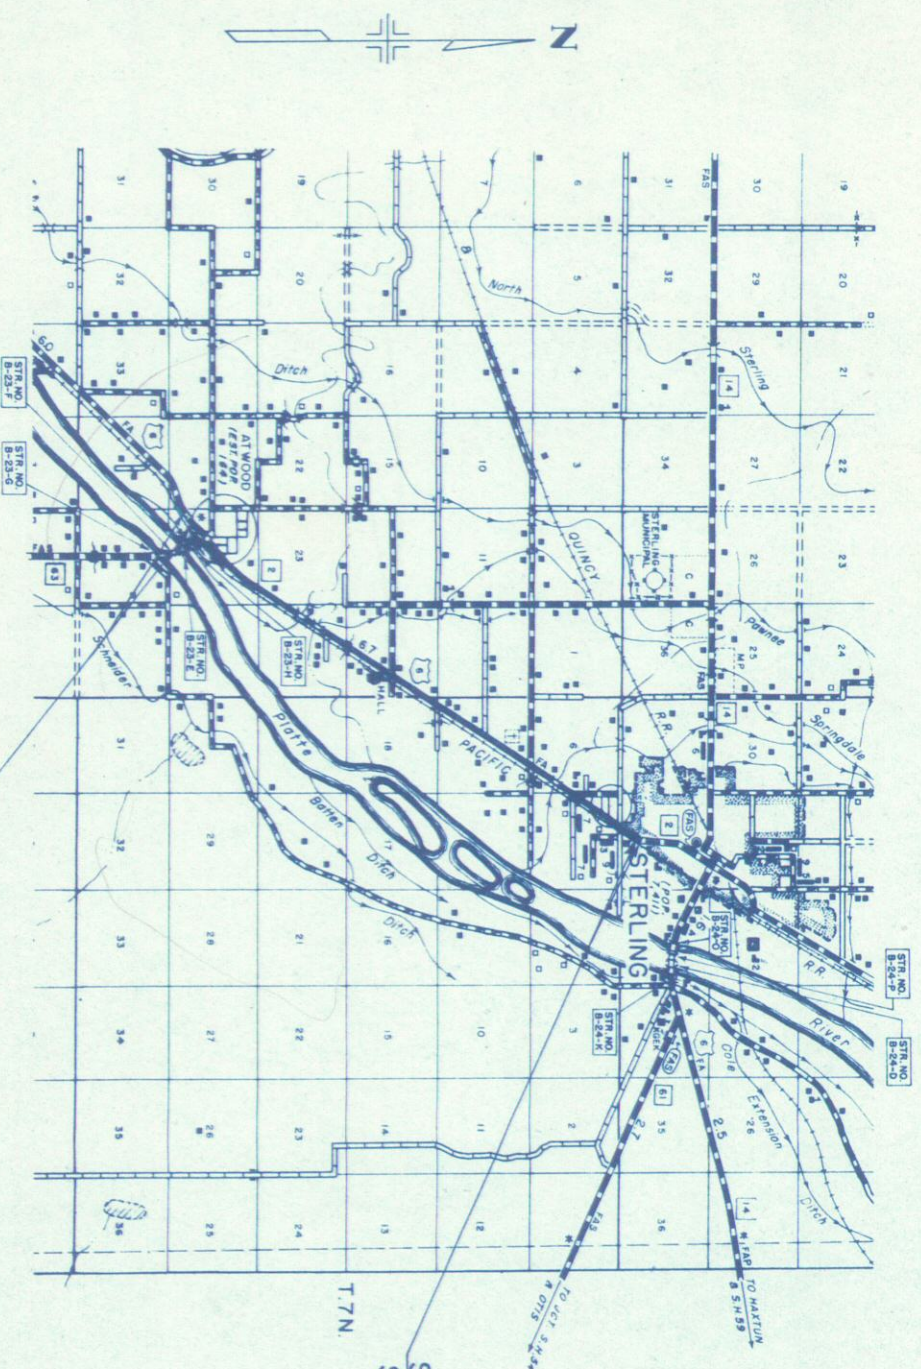

STA. 337+40 END CONST. BF 003-2(3)
STA. 345+00 END R.O.W. BF 003-2(2)

FEDERAL ROAD REGION NO	DIVISION	PROJ NO	SHEET NO	TOTAL SHEETS
9	COLORADO	BF 003-2(2)	1	

RIGHT OF WAY

STERLING-ATWOOD

INDEX OF SHEETS

SHEET NO.

1 TITLE SHEET

2, 2A, 2B, 2C TABULATION OF PROPERTIES
3, 3A-6, 6A-14 PLAN AND PROFILE SHEETS

15-16

TABULATION OF PROPERTIES
PLAN AND PROFILE SHEETS
OWNERSHIP MAPS

REVISIONS		
8-17-60	Begin R.O.W. & Const	REL
8-23-60	Project No.	REL

R.O.W. TABULATION OF PROPERTIES IN LOGAN COUNTY S.H.No. 2 PROJ. BF 003-2(2)

FEDERAL ROAD DIVISION NO. 8	DISTRICT COLORADO	PROJ. NO. BF 003-2(2)	SHEET NO. 2	TOTAL SHEETS
-----------------------------	-------------------	-----------------------	-------------	--------------

RIGHT OF WAY

STERLING - ATWOOD

REVISIONS		REC
7-6-60	added ER-1	
9-7-60	Deleted 3th	

PARCEL NO.	OWNER	ADDRESS	LOCATION	AREA IN ACRES			STERLING—ATWOOD					7-6-60 added ER-1 8-7-60 Deleted 3 Rev					
				PARCEL	TO BE ACQUIRED	REMAINDER‡	LAND	IMPROV'MTS	DAMAGE	MISC.	TOTAL	DATE					
			T. 8 N., R. 52 W.														
1	DELETED																
ER-1	UNION PACIFIC RAILROAD		SE 1/4 SEC. 32	0.15	0.15												
2	DELETED																
3 Rev.	DELETED																
			BLUEBIRD ACRES SUBDIV. T. 7 N., R. 52 W.														
4 Rev.	PHILIP STEVEN BOWE JR. & PHILIP S. BOWE	215 COLUMBINE ST, STERLING, COLO.	BLOCK 1, NW 1/4 SEC. 5	0.22	0.22	1.35	C										
5	J. E. KOENIG (DSCD) & ETHEL J. KOENIG	BOX 826 STERLING, COLO.	BLOCK B & 1, NW 1/4 SEC.5	0.16	0.16	0.78	C										
6 Rev.	L. C. HOOVER	STERLING, COLO.	NW 1/4 SEC. 5	0.07	0.07	0.04	C										
7 Rev.	L. C. HOOVER & LILLIE C. HOOVER, J. T.	STERLING, COLO.	NW 1/4 SEC. 5	0.05	0.05	3.2	C										
8 Rev.	C. E. BARTON	RT. 1, STERLING, COLO.	NW 1/4 SEC. 5	0.24	0.24	5.3	C										
9	DELETED																
10	L. C. HOOVER & LILLIE C. HOOVER, J. T.	STERLING, COLO.	BLOCK 9, NW 1/4 SEC. 5	0.10	0.10	0.37	C										
11	DELETED																
12	DELETED																
13	DELETED																
14	DELETED																
15	CARLO BLANDO, MARY BLANDO & DAN BLANDO	206 PLATTE ST., STERLING, COLO.	NW 1/4 SEC. 5	0.29	0.29	79.8	I										
16	DELETED																
17	DELETED																
18 Rev.	THE STERLING IRRIGATION CO., A CORP.		NE 1/4 SE 1/4 SEC. 6	0.06	0.06												
19	DELETED																
20	DELETED																

PURCHASED C 13-0002-04
PURCHASED C 13-0002-04

R.O.W. TABULATION OF PROPERTIES IN LOGAN

COUNTY S.H.No. 2 PROJ. BF 003-2(2)

FEDERAL ROAD DIVISION NO.	DISTRICT	PROJ. NO.	SHEET NO.	TOTAL SHEETS
9	COLORADO	BF 003-2(2)	2 B	


RIGHT OF WAY

REVISIONS		
4-21-60	E 31A Rev. E29a Deleted	RE
5-9-60	42Rev. 42A, TE42	RE
7-6-60	38-39Rev., added E31, E32	RE
8-23-60	E 32A	RE
9-28-60	added E32C & E32D	RE

[illegible]

Notes: 1. Balance of Survey is
Confirmed as correct 15' over Survey

STERLING

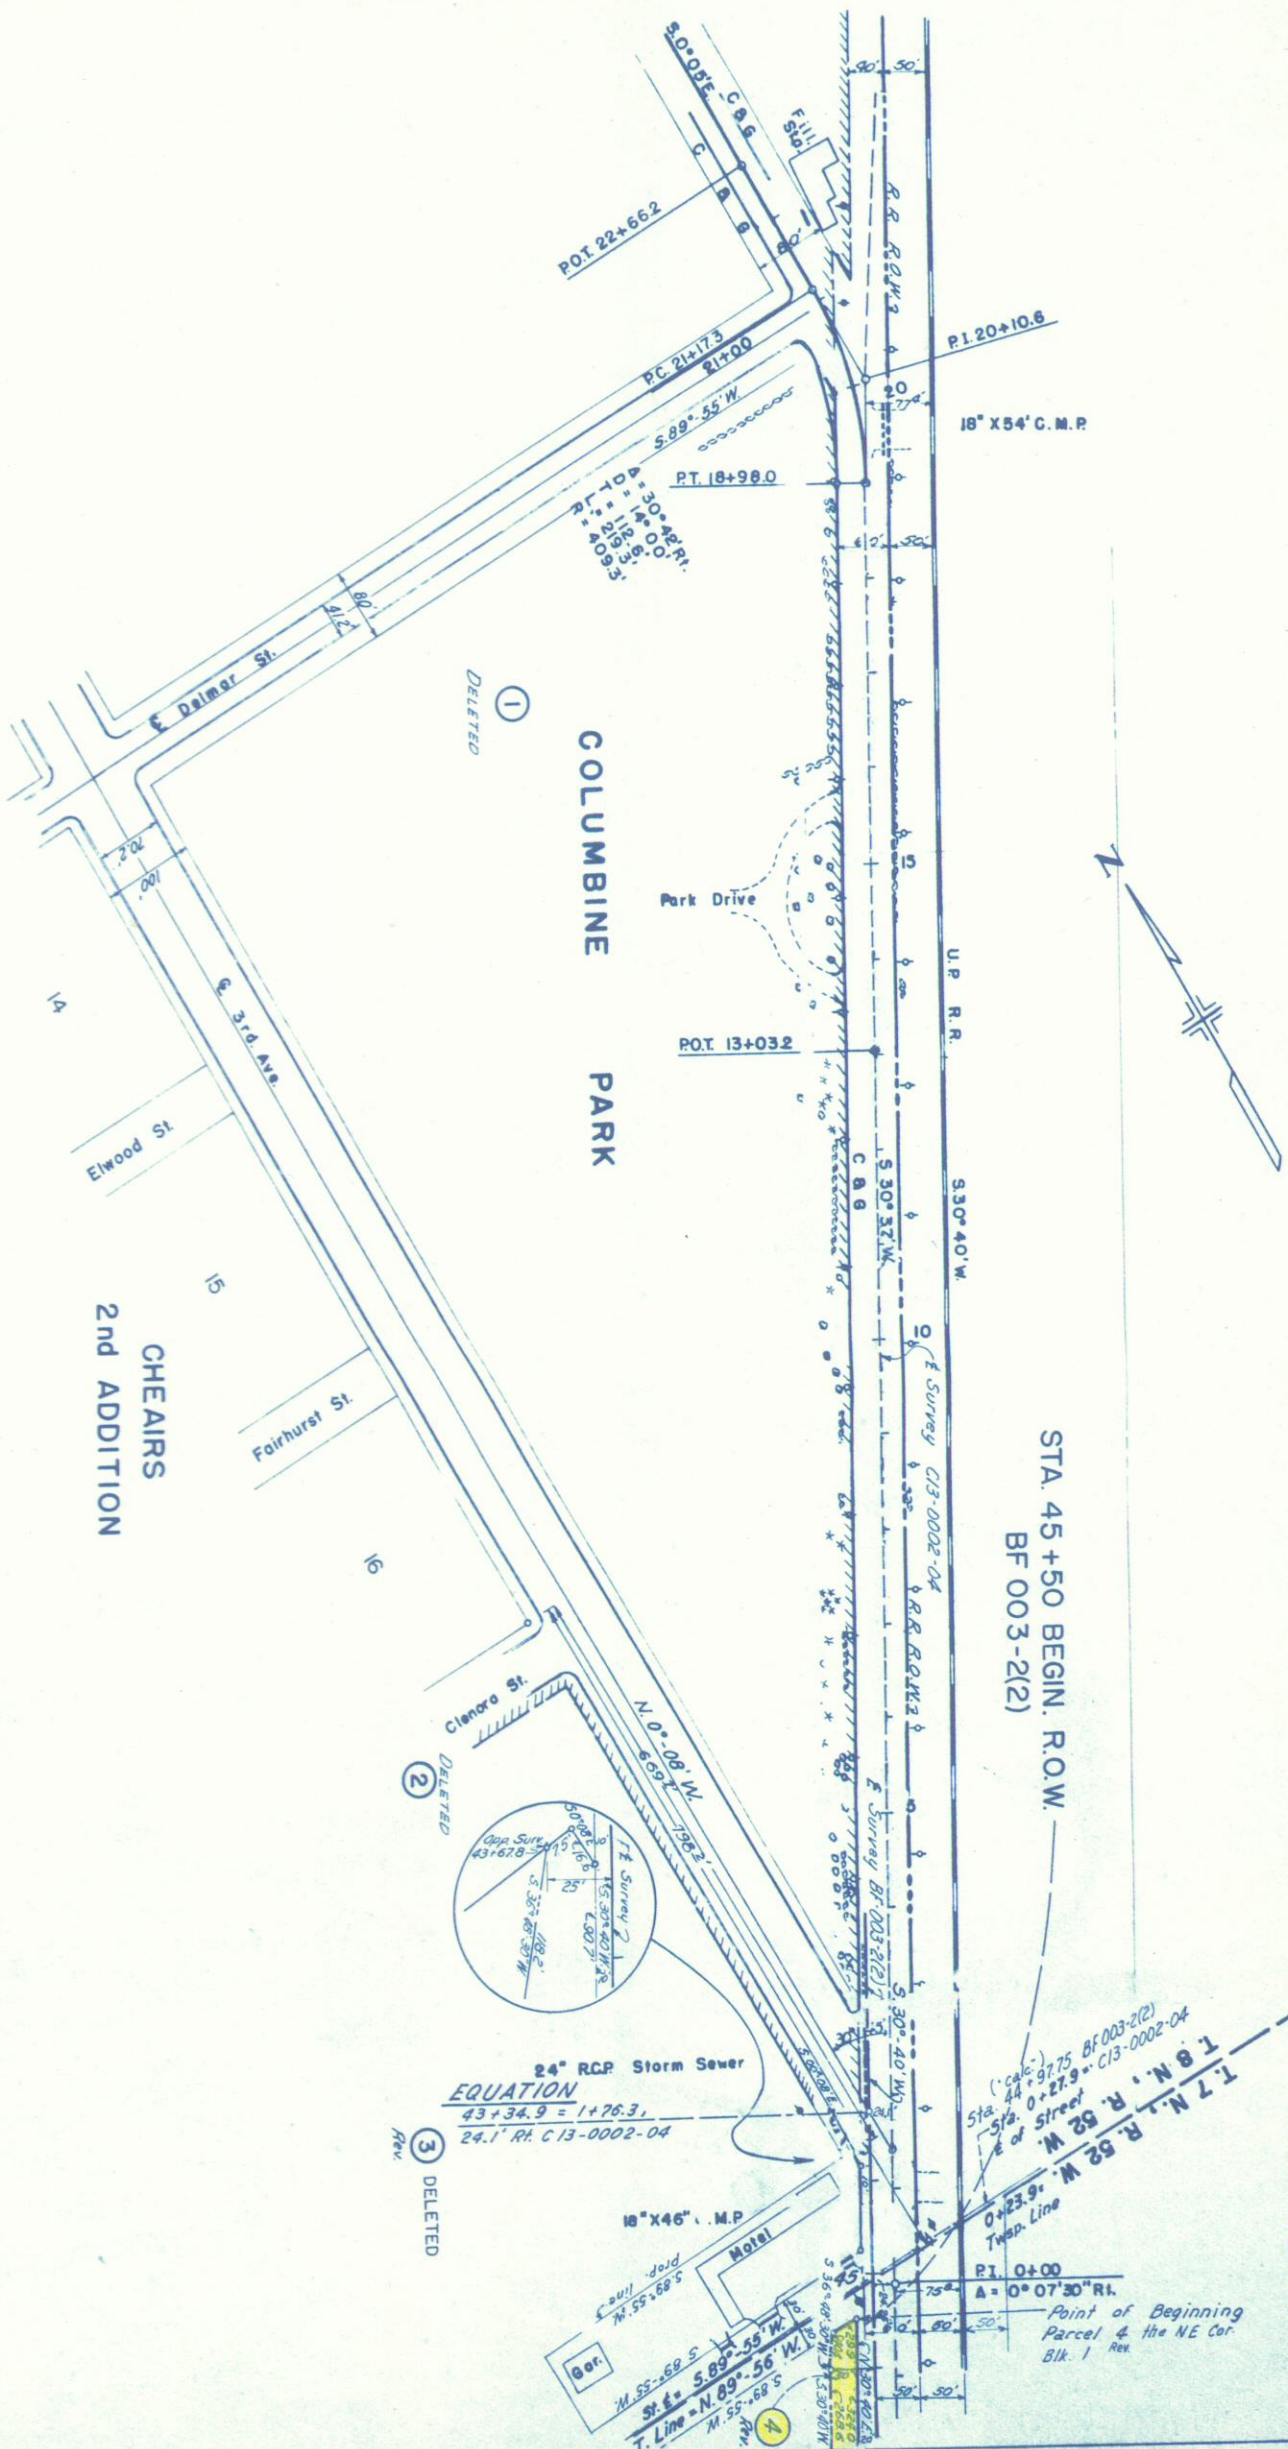


REVISIONS			
B-17-60	Begin R.O.W., Deleted 3 Rev.	REC	
RIGHT OF WAY			
STERLING - ATWOOD			
NW 1/4 SECTION 5			
TOTAL ROAD	DISTRICT	PROJ. NO.	SHEET NO.
9	9	BF-003-2(2)	3
TOTAL SHEETS			
3			

STA. 45+50 BEGIN. R.O.W.
BF 003-2(2)

REVISIONS		REC
7-22-60	Rev. Sheet	


RIGHT OF WAY		STERLING - ATWOOD	
FED. ROAD NO.	PROJ. NO.	SHEET NO.	TOTAL SHEETS
9	BF 003-2(2)	3A	


STERLING

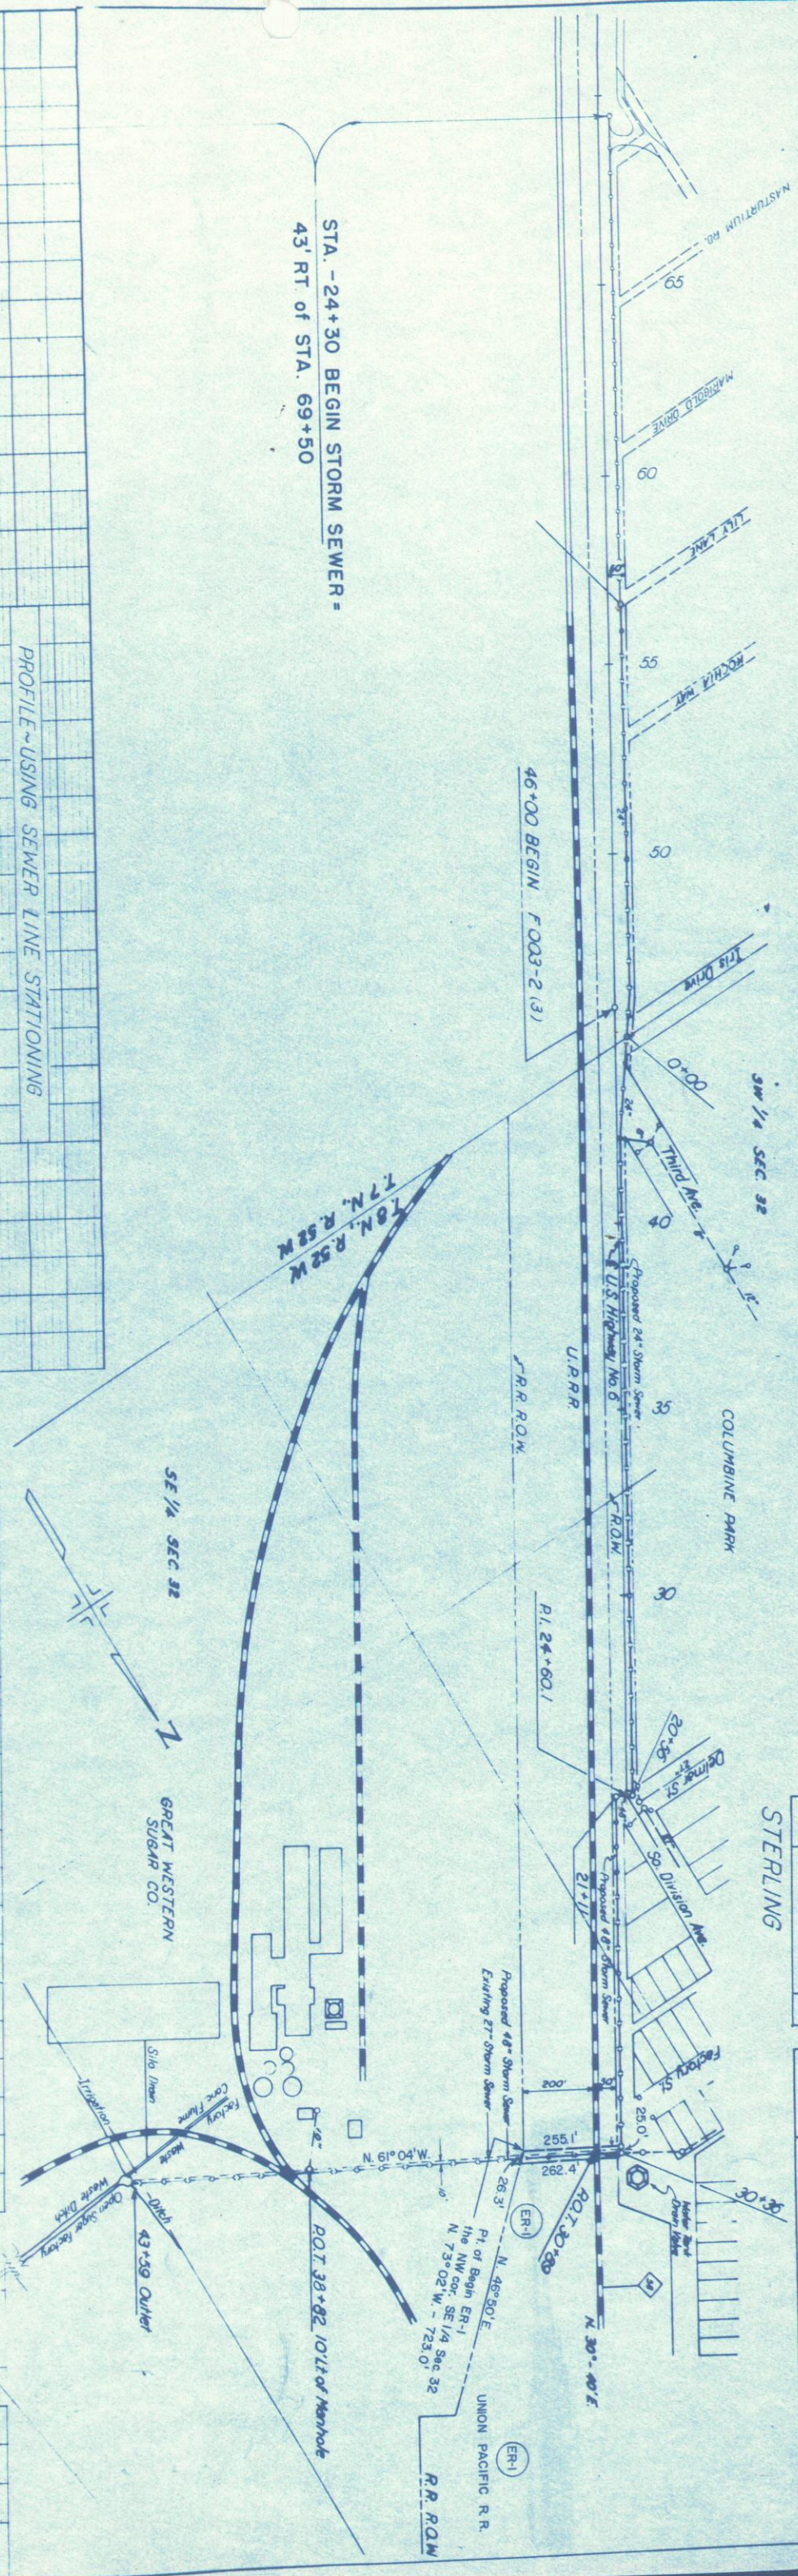

STA. -24+30 BEGIN STORM SEWER =
43' RT of STA. 69+50

PROFILE ~ USING SEWER LINE STATIONING

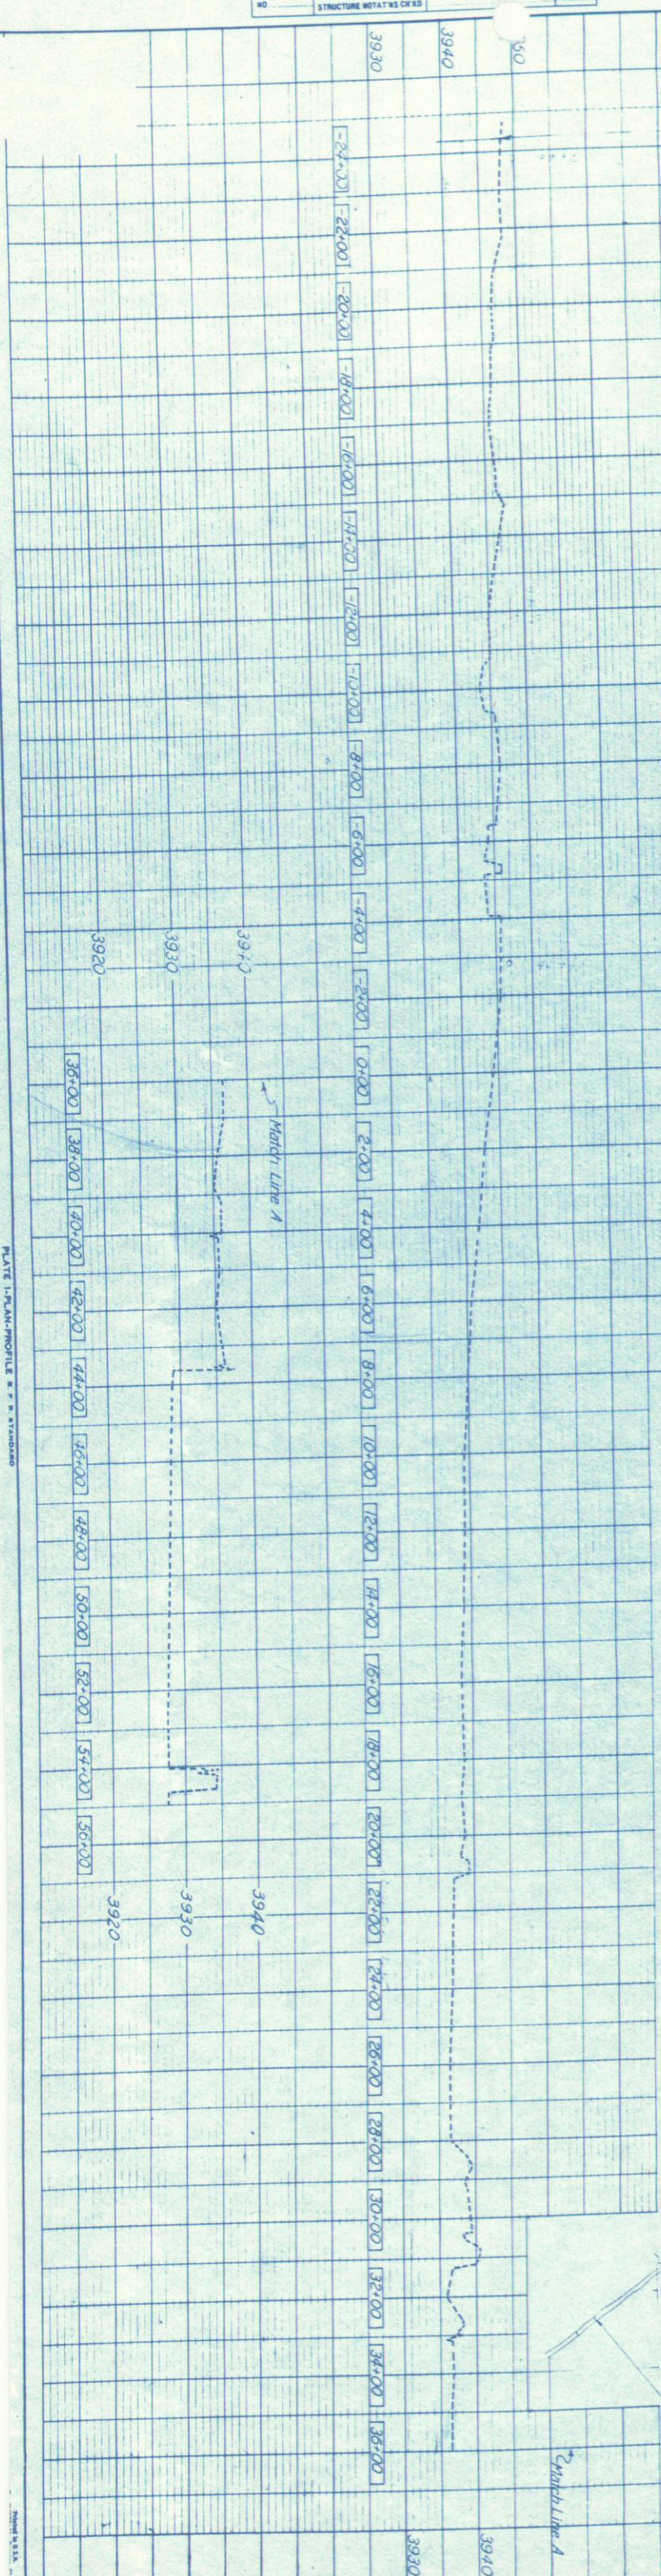

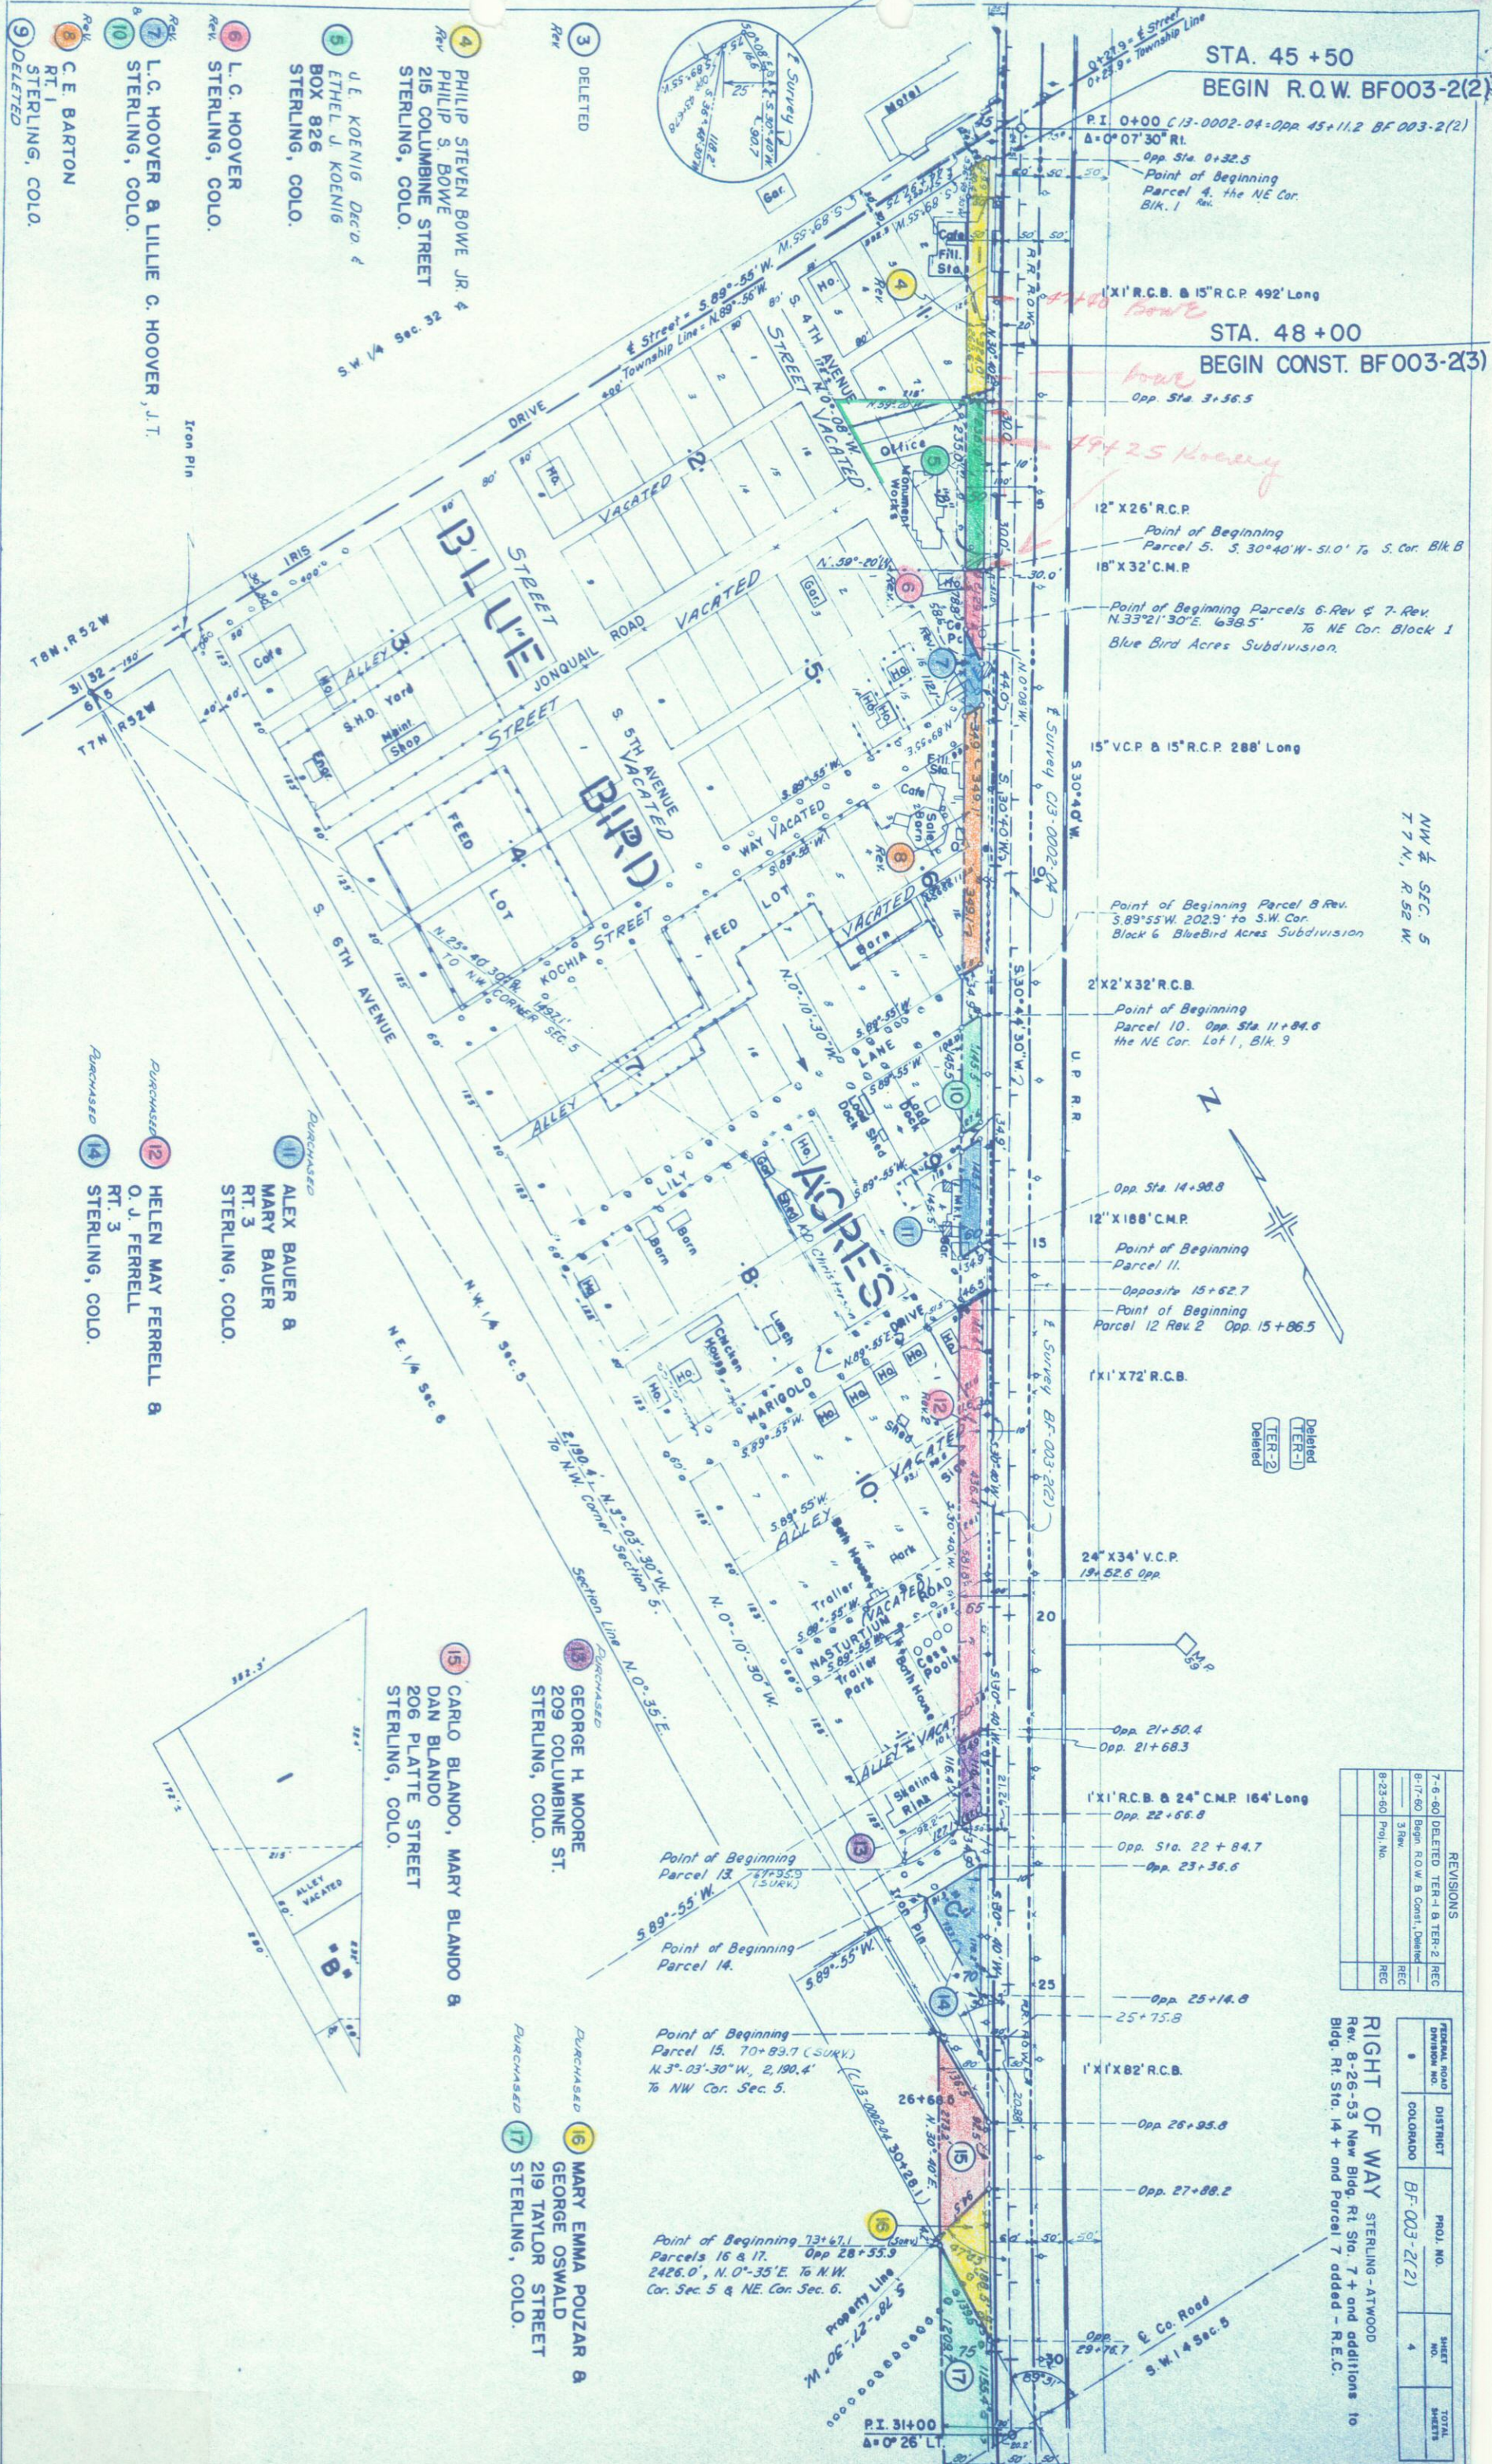

- 1 L.C. HOOVER & LILLIE C. HOOVER, J.T. STERLING, COLO.
- 2 L.C. HOOVER STERLING, COLO.
- 3 DELETED
- 4 PHILIP STEVEN BOWE JR. & PHILIP S. BOWE 215 COLUMBINE STREET STERLING, COLO.
- 5 U.E. KOENIG Dec'd & ETHEL J. KOENIG BOX 826 STERLING, COLO.
- 6 C.E. BARTON RT. 1 STERLING, COLO.
- 7 DELETED

- 8 L.C. HOOVER & LILLIE C. HOOVER, J.T. STERLING, COLO.
- 9 L.C. HOOVER STERLING, COLO.
- 10 DELETED
- 11 PHILIP STEVEN BOWE JR. & PHILIP S. BOWE 215 COLUMBINE STREET STERLING, COLO.
- 12 U.E. KOENIG Dec'd & ETHEL J. KOENIG BOX 826 STERLING, COLO.
- 13 C.E. BARTON RT. 1 STERLING, COLO.
- 14 DELETED

- 15 CARLO BLANDO, MARY BLANDO & DAN BLANDO 206 PLATTE STREET STERLING, COLO.
- 16 GEORGE H. MOORE 209 COLUMBINE ST. STERLING, COLO.
- 17 MARY EMMA POUZAR & GEORGE OSWALD 219 TAYLOR STREET STERLING, COLO.

- 18 HELEN MAY FERRELL & O.J. FERRELL RT. 3 STERLING, COLO.
- 19 ALEX BAUER & MARY BAUER RT. 3 STERLING, COLO.

- 20 GEORGE H. MOORE 209 COLUMBINE ST. STERLING, COLO.
- 21 MARY EMMA POUZAR & GEORGE OSWALD 219 TAYLOR STREET STERLING, COLO.

- 22 CARLO BLANDO, MARY BLANDO & DAN BLANDO 206 PLATTE STREET STERLING, COLO.
- 23 GEORGE H. MOORE 209 COLUMBINE ST. STERLING, COLO.
- 24 MARY EMMA POUZAR & GEORGE OSWALD 219 TAYLOR STREET STERLING, COLO.

STA. 45 + 50
BEGIN R.O.W. BF003-2(2)
P.I. 0+00 C13-0002-04=Opp 45+11.2 BF 003-2(2)
Δ=0°07'30" R.I.
Opp Sta. 0+32.5
Point of Beginning
Parcel 4. the NE Cor.
Blk. 1 Rev.
1'X1" R.C.B. & 15" R.C.P. 492' Long
STA. 48 + 00
BEGIN CONST. BF003-2(3)
Opp Sta. 3+56.5
12" X 26" R.C.P.
Point of Beginning
Parcel 5. S. 30°40'W-51.0' To S. Cor. Blk. B
18" X 32" C.M.P.
Point of Beginning Parcels 6-Rev & 7-Rev.
N. 33°21'30"E. 638.5' To NE Cor. Block 1
Blue Bird Acres Subdivision.
15" V.C.P. & 15" R.C.P. 288' Long
Point of Beginning Parcel 8 Rev.
S. 89°55'W. 202.9' to S.W. Cor.
Block 6 Blue Bird Acres Subdivision
2'X2'X32" R.C.B.
Point of Beginning
Parcel 10. Opp. Sta. 11+84.6
the NE Cor. Lot 1, Blk. 9
Opp. Sta. 14+98.8
12" X 188" C.M.P.
Point of Beginning
Parcel 11.
Opposite 15+62.7
Point of Beginning
Parcel 12 Rev. 2 Opp. 15+86.5
1'X1" X 72" R.C.B.
24" X 34" V.C.P.
19+52.6 Opp.
Opp. Sta. 21+50.4
Opp. Sta. 21+68.3
1'X1" R.C.B. & 24" C.M.P. 164' Long
Opp. Sta. 22+66.8
Opp. Sta. 22+84.7
Opp. Sta. 23+36.6
Opp. Sta. 25+14.8
25+75.8
Opp. Sta. 26+95.8
Opp. Sta. 27+88.2
Opp. Sta. 29+76.7
E. Co. Road
S.W. 1/4 Sec. 5
P.I. 31+00
Δ=0°26' LT

NW 1/4 SEC. 5
T 7 N., R. 52 W.

REVISIONS			
7-6-60	DELETED	TER-1 & TER-2	REC
8-17-60	Begin R.O.W. & Const. Devised		REC
8-23-60	Proj. No.		REC


RIGHT OF WAY STERLING-ATWOOD			
Rev. 8-26-53	New Bldg. Rt. Sta. 7 + and additions to Bldg. Rt. Sta. 14 + and Parcel 7 added - R.E.C.		
GENERAL ROAD DIVISION NO.	DISTRICT	PROJ. NO.	SHEET NO.
9	COLORADO	BF-003-2(2)	4
			TOTAL SHEETS

S.E. $\frac{1}{4}$ Sec. 6
T. 7 N., R. 52 W.

RIGHT OF WAY
STERLING-ATWOOD

FEDERAL ROAD DIVISION NO.	DISTRICT	PROJ. NO.	SHEET NO.	TOTAL SHEETS
9	COLORADO	BF 003 - 2 (2)	5	

RIGHT OF WAY STERLING-ATWOOD	REVISIONS			REC'D
	7-6-60	DELETED	TER-3	

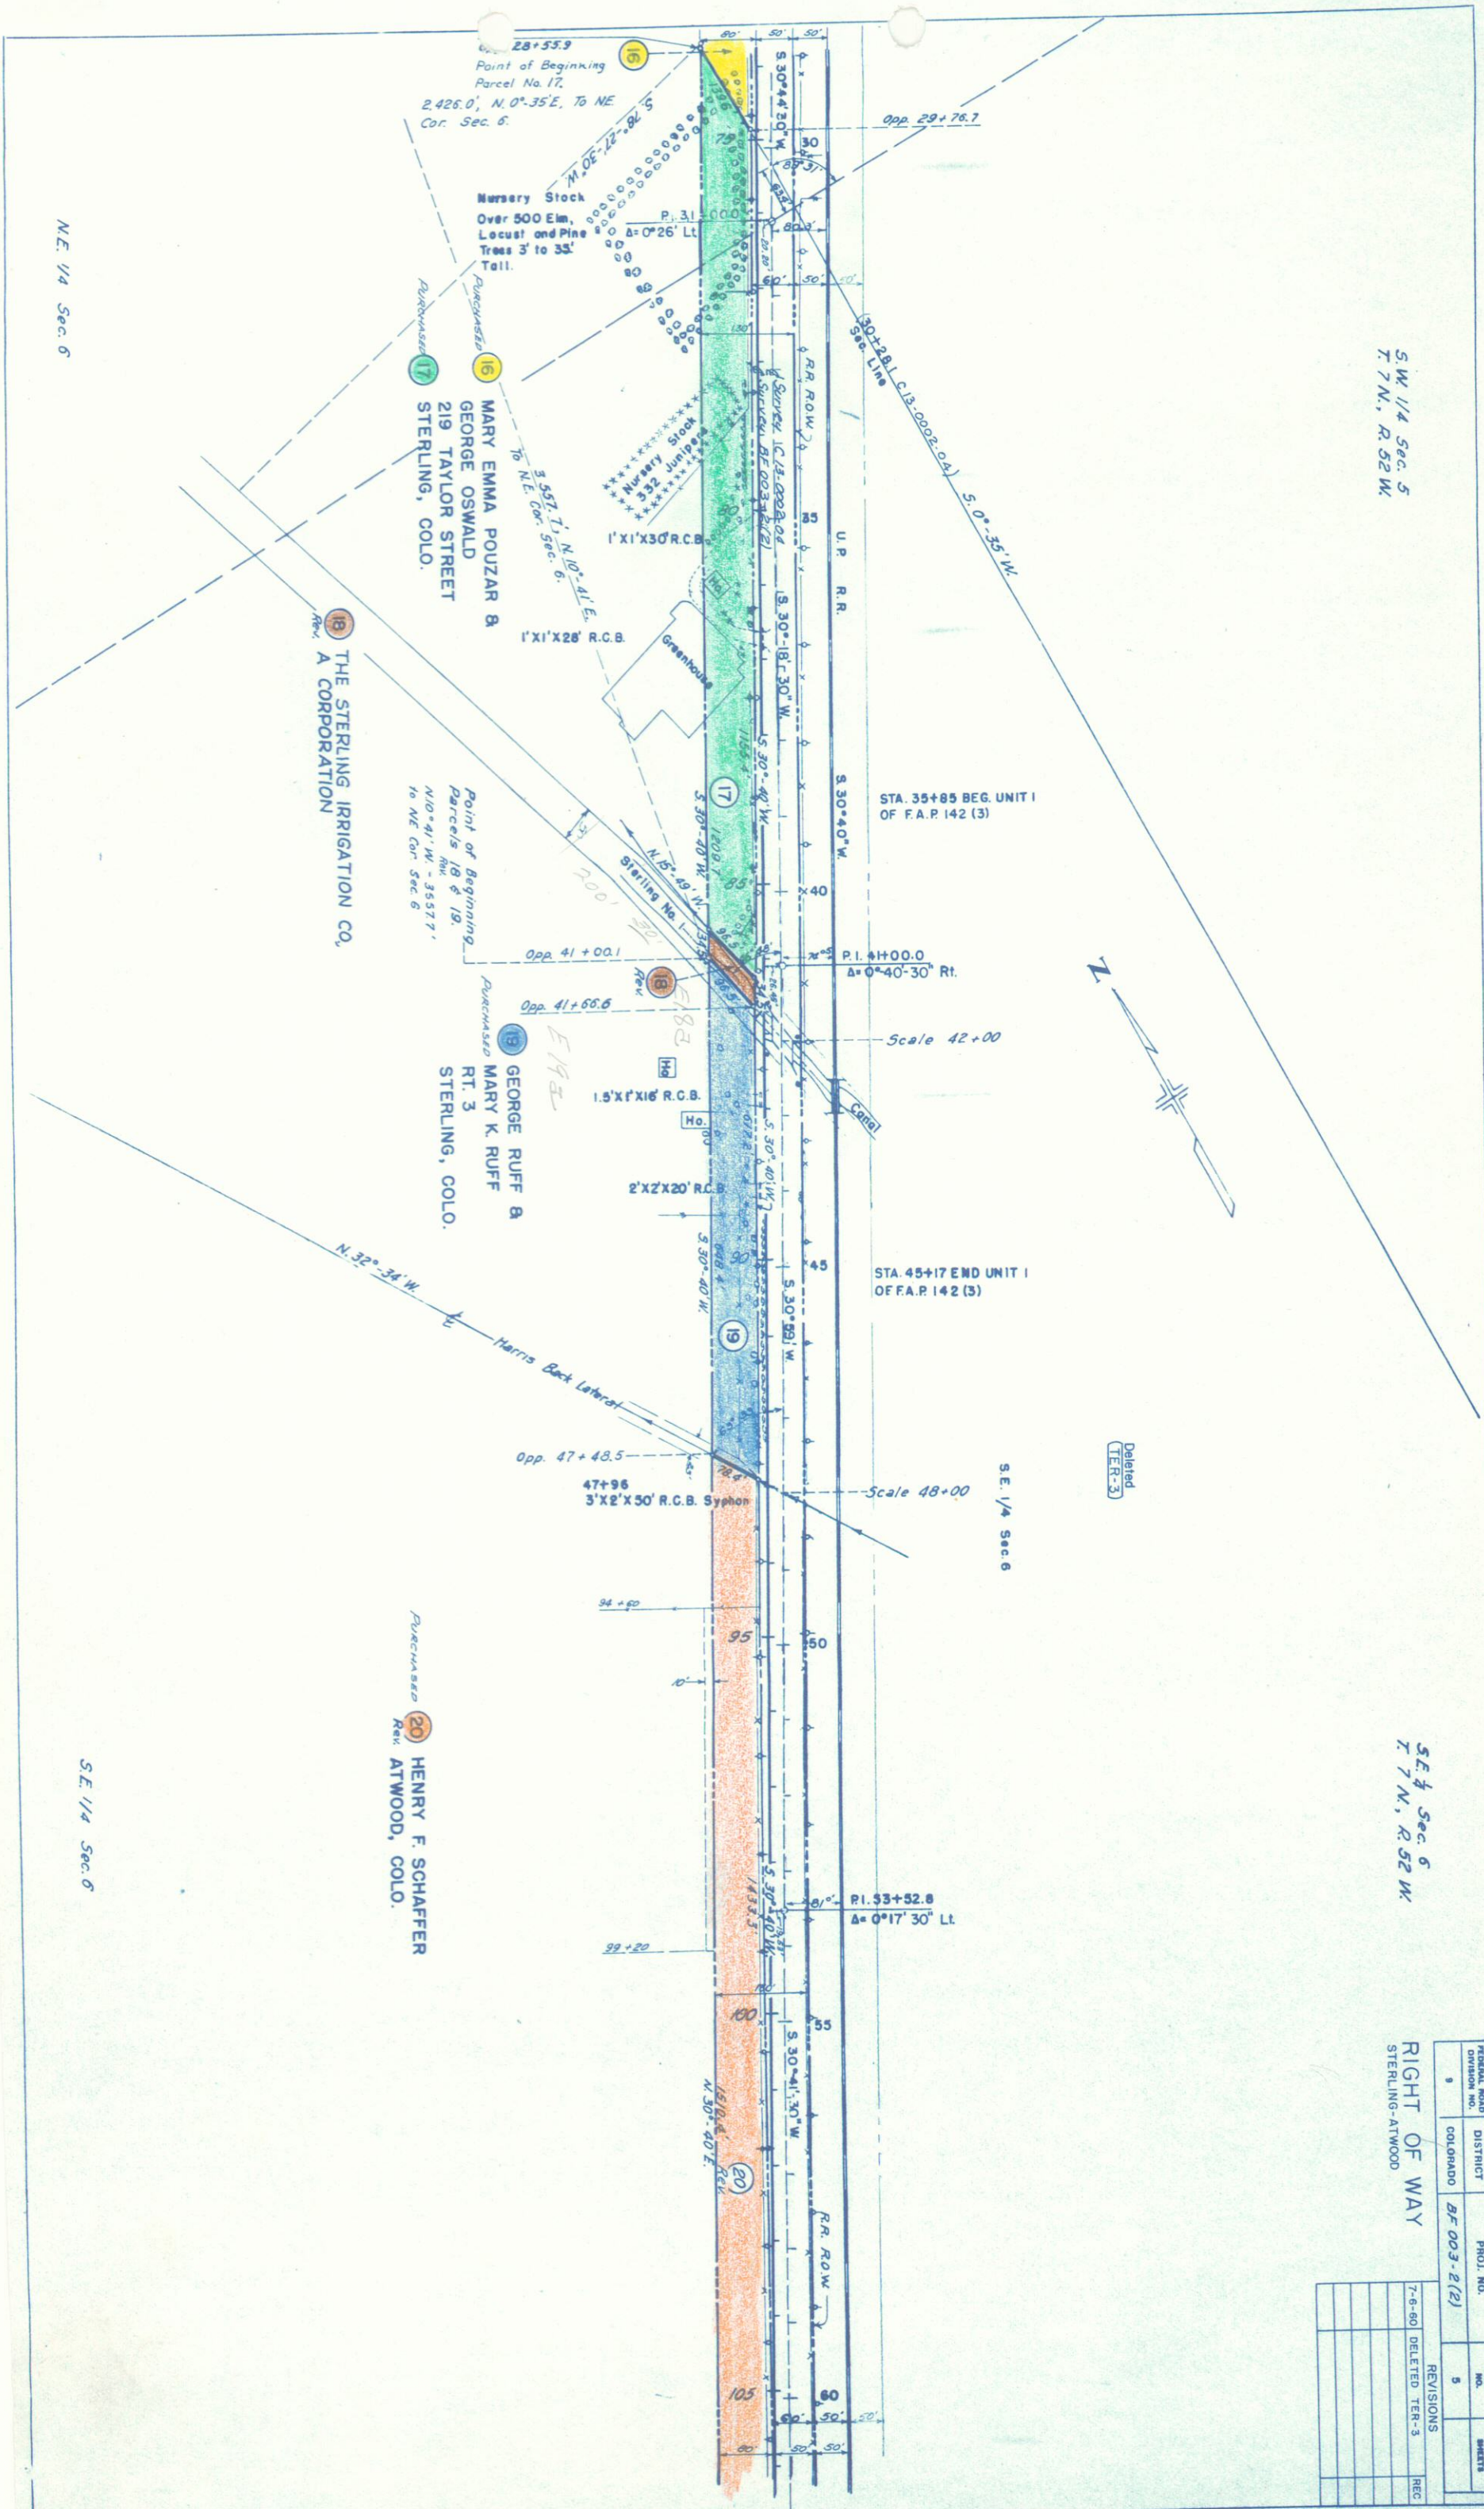


N.E. 1/4 Sec. 7
T. 7 N., R. 52 W.

FEDERAL ROAD DIVISION NO.		DISTRICT	PROJ. NO.	SHEET NO.	TOTAL SHEETS
9		COLORADO	BF-003-2(2)	6	
REVISIONS					
7-18-60	ER 24, TER-5	Dim'd	REC		
2-10-61	P.O.B. 21 Rev. 2		CLD		

RIGHT OF WAY
STERLING - ATWOOD

Deleted
(23) (TER-4) (TER-5)
UNION PACIFIC R.R.

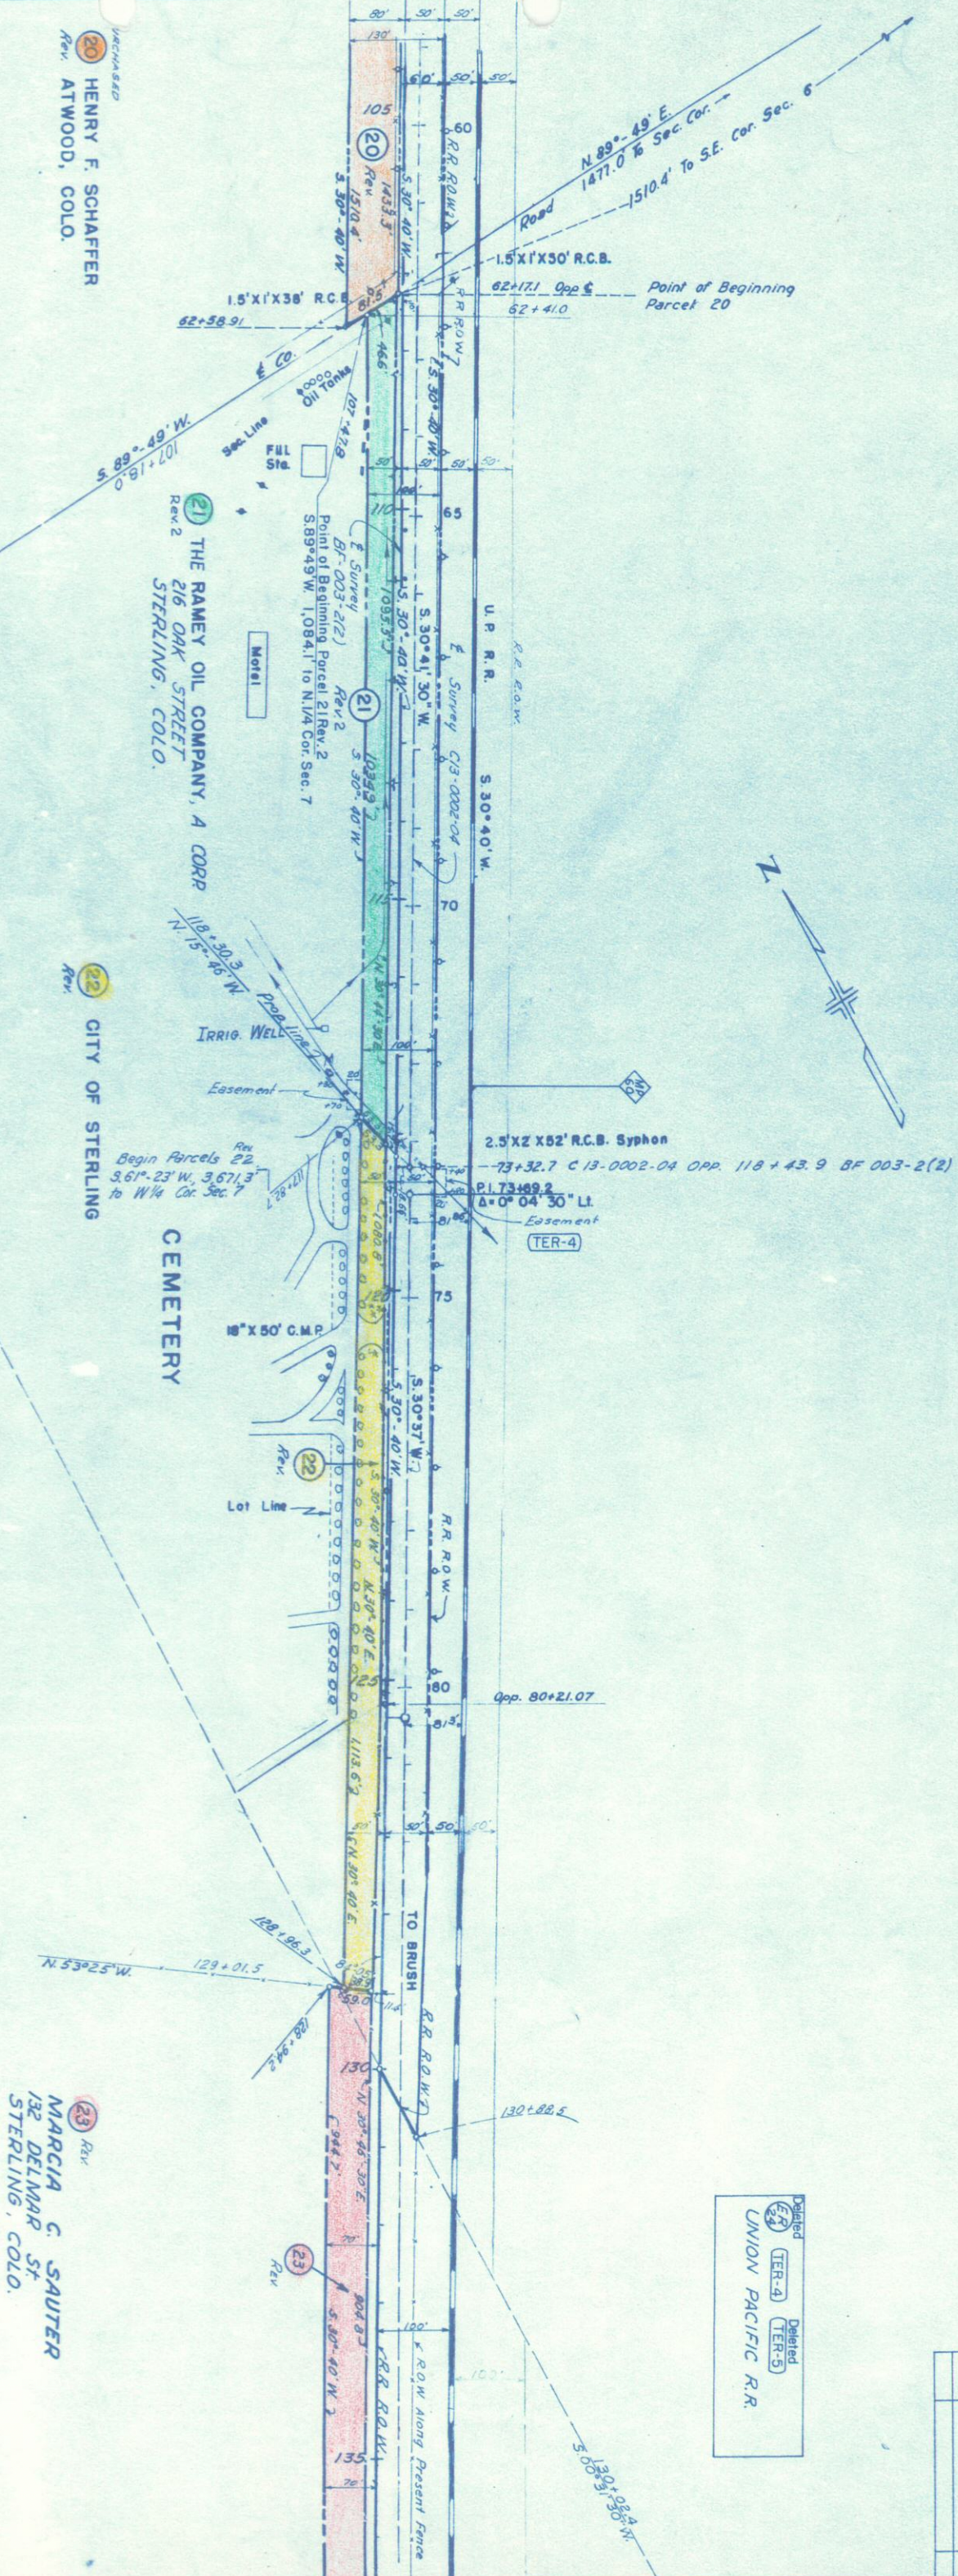

UNCHANGED
(20) Rev.
HENRY F. SCHAFER
ATWOOD, COLO.


(21) Rev. 2
THE RAMEY OIL COMPANY, A CORP
216 OAK STREET
STERLING, COLO.

(22) Rev.
CITY OF STERLING

(23) Rev.
MARCIA C. SAUTER
132 DELMAR ST
STERLING, COLO.

S.E. 1/4 Sec. 6
T. 7 N., R. 52 W.

N.W. 1/4 Sec. 7
T. 7 N., R. 52 W.

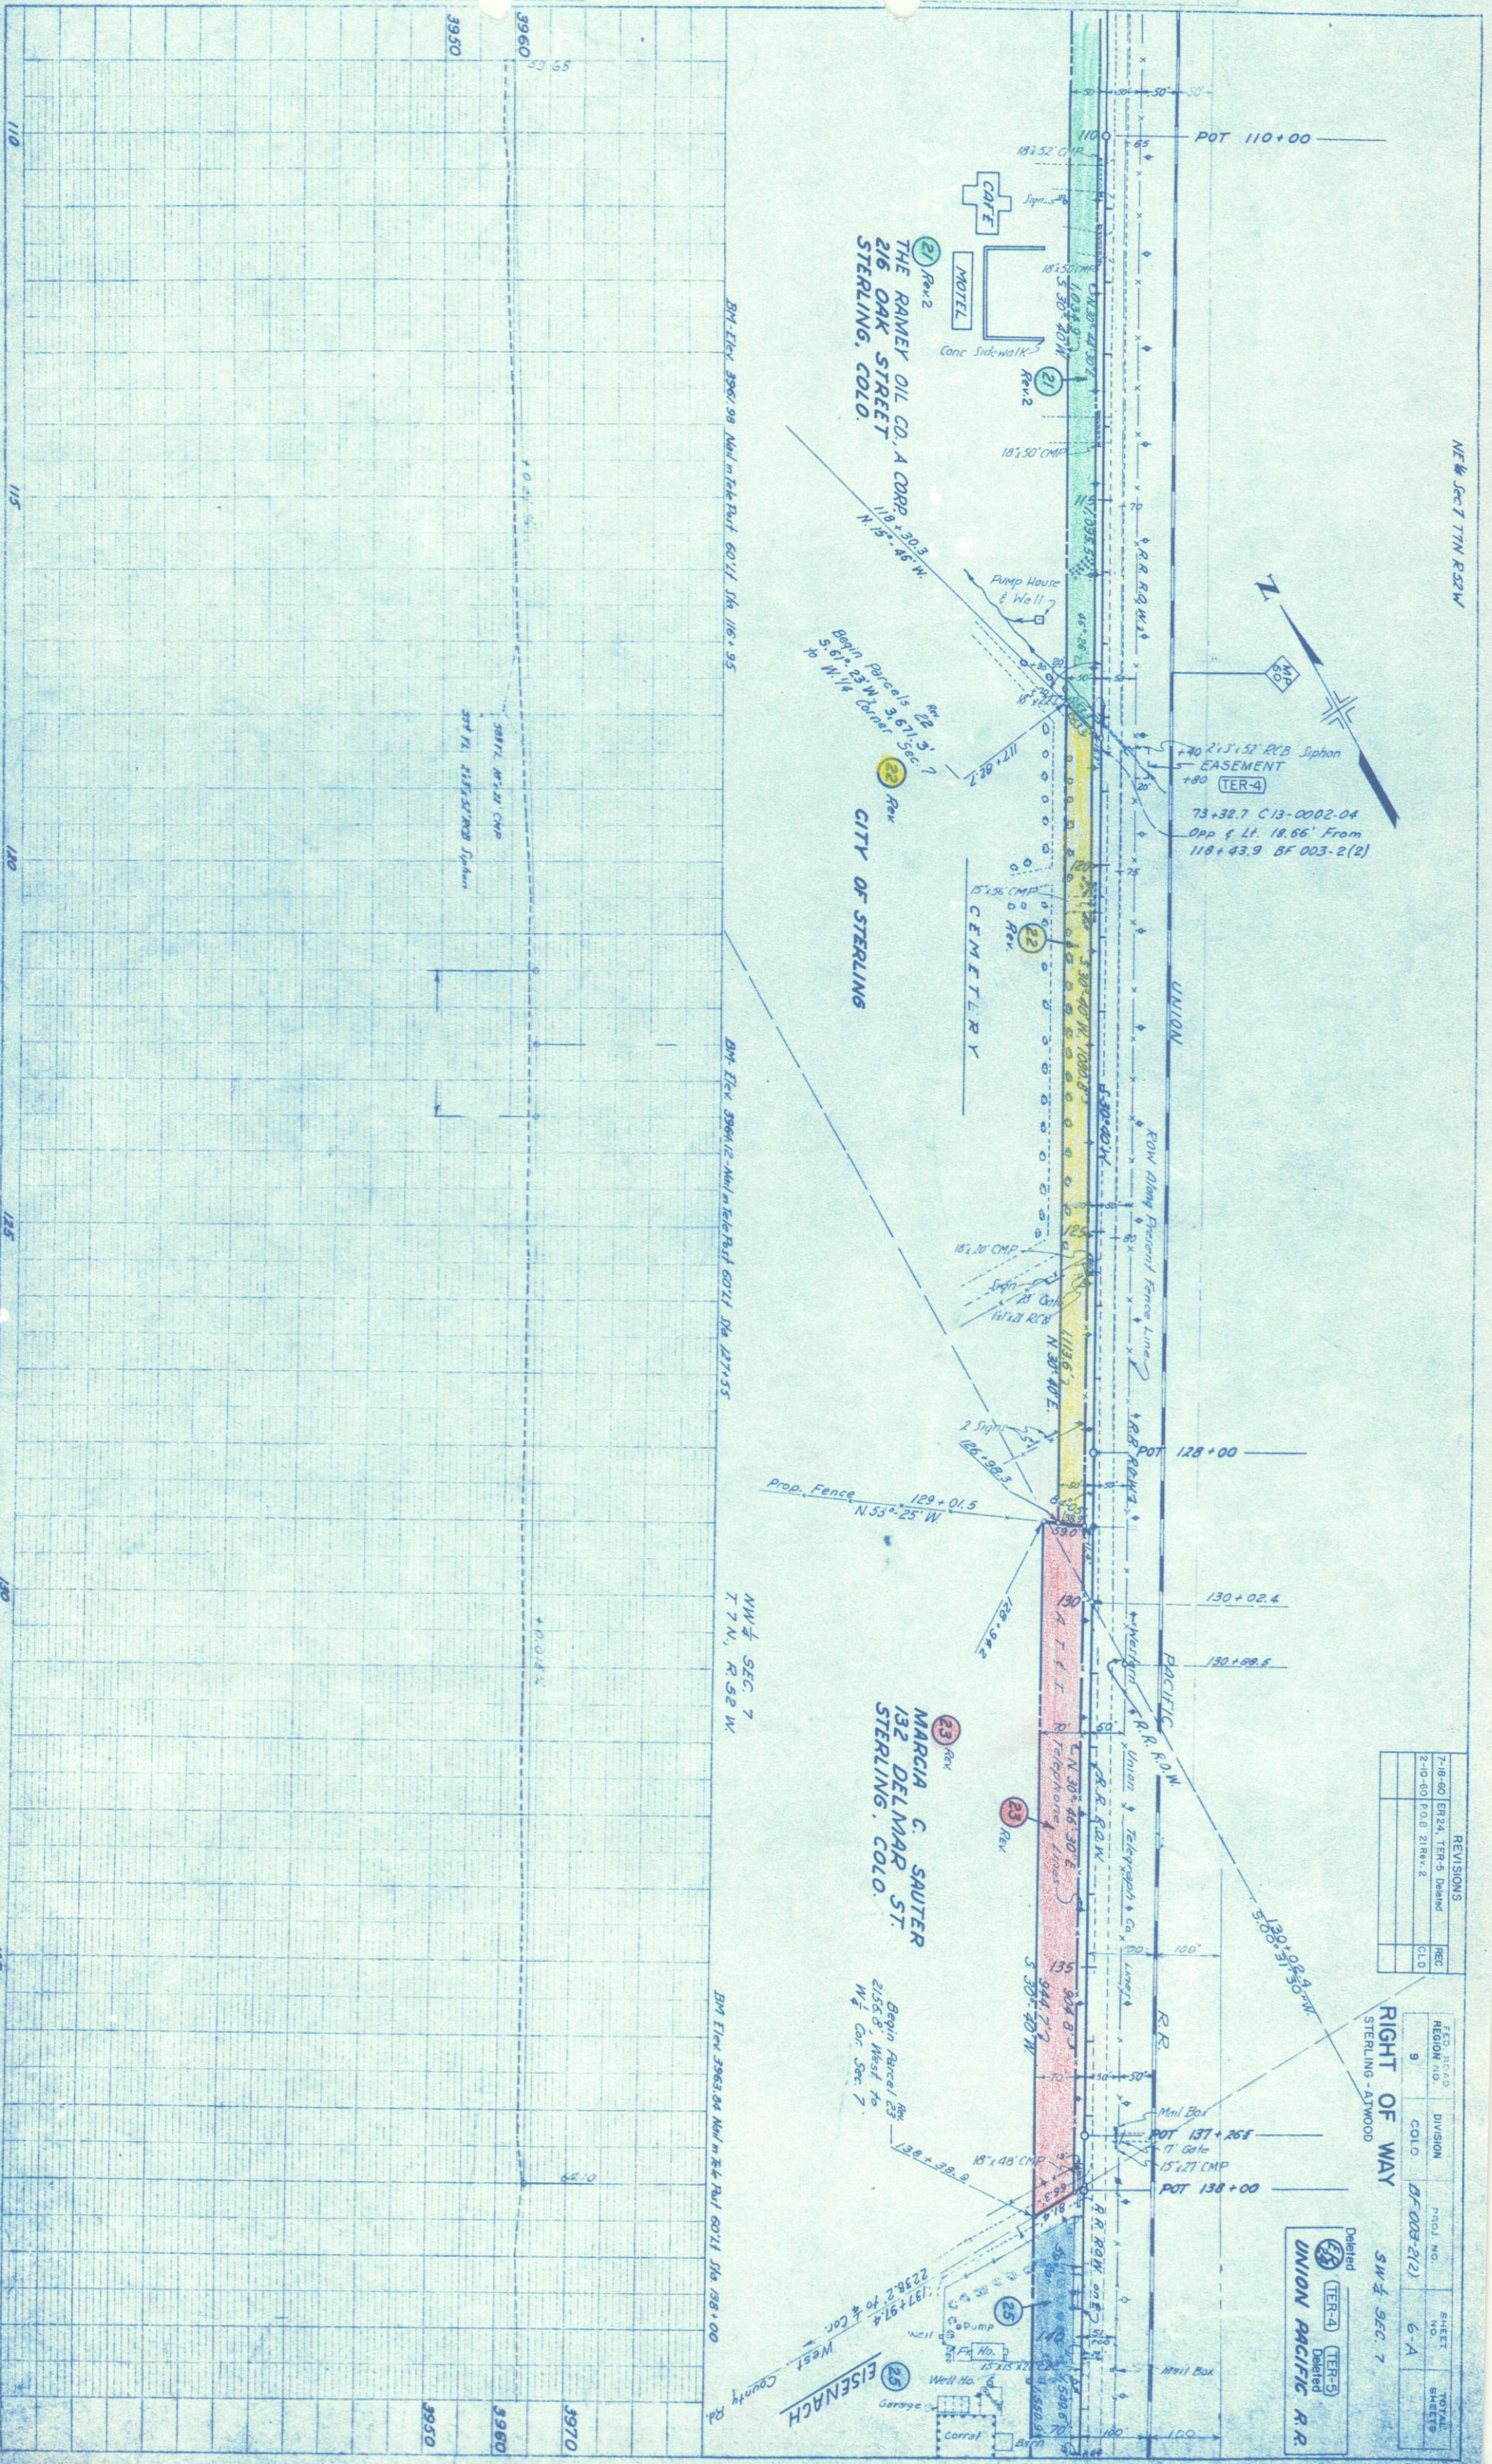

REVISIONS		
7-18-60	ER 24, TER-5 Deleted	REC
2-10-60	P.O.B 21 Rev. 2	CLD

RIGHT OF WAY
STERLING - AIWOOD

SW $\frac{1}{4}$ SEC. 7

Deleted

 (TER-4)
 Deleted
 (TER-5)
 Deleted
 UNION PACIFIC R.R.



Deleted
TER-6
UNION PACIFIC R.R.

REVISIONS		
7-18-60	ER 24, TER-6 Deleted	REC

FED. ROAD RECON. NO.	DIVISION	PROJ. NO.	SHEET NO.	TOTAL SHEETS
9	COLO.	BF003-2(2)	7	

RIGHT OF WAY
STERLING - ATWOOD

N.W. 1/4 Sec. 18, T.7N., R.32W.

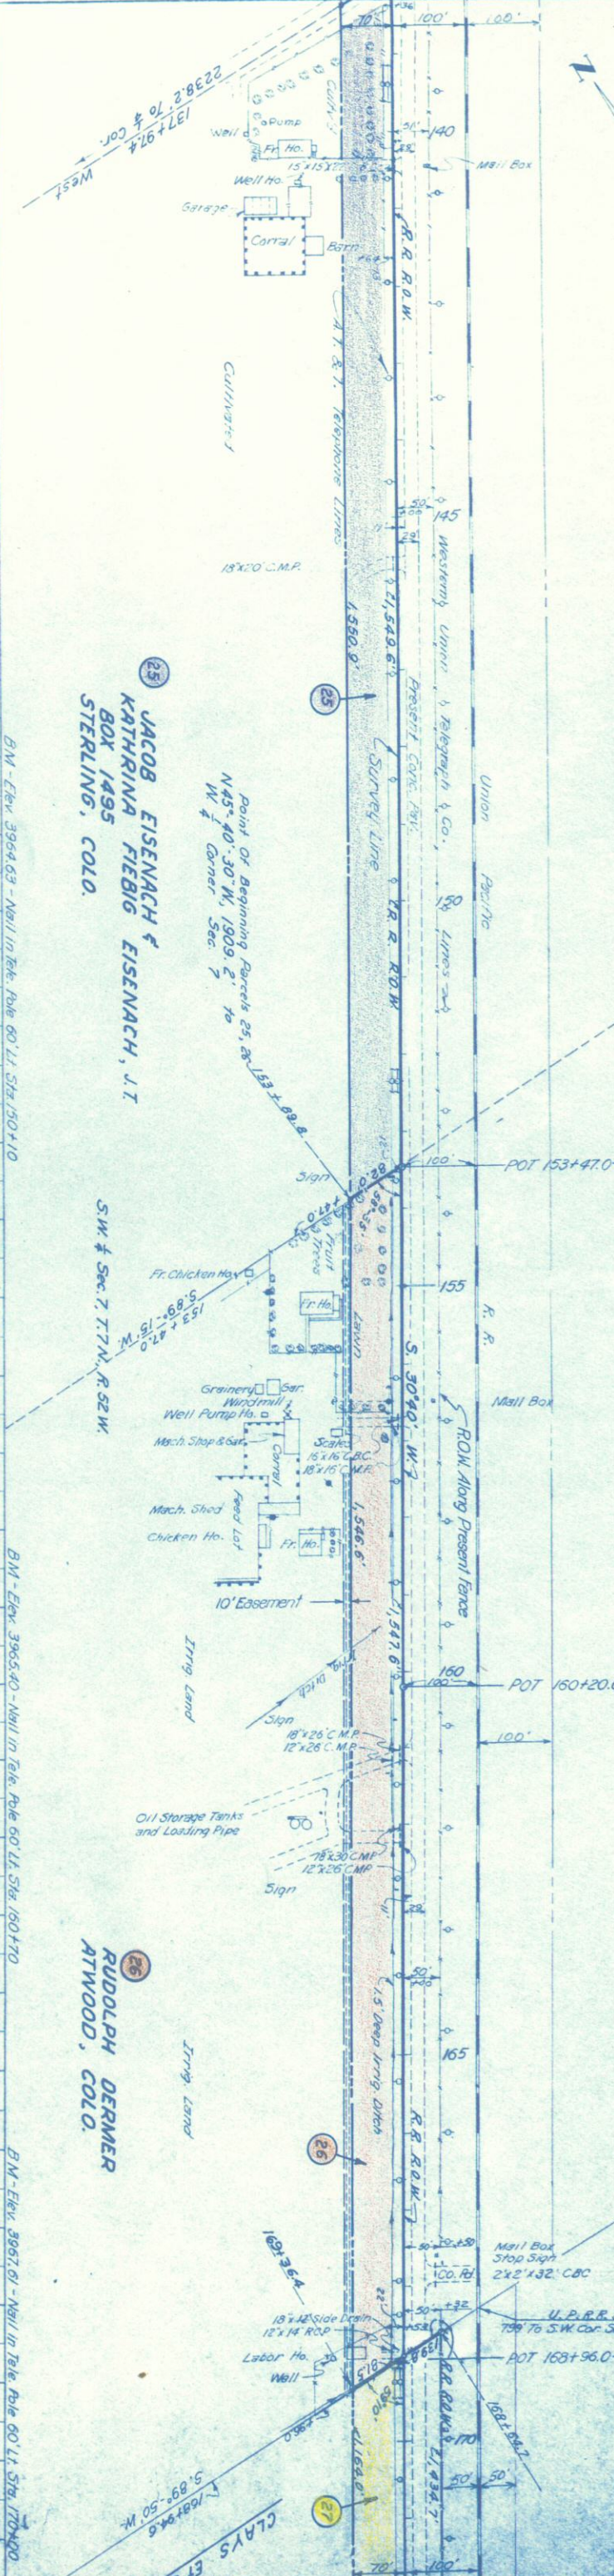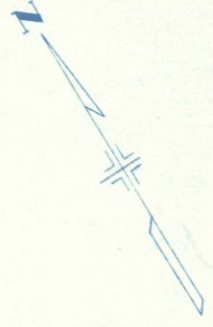

25 JACOB EISENACH &
KATHARINA FIEBIG EISENACH, J.T.
BOX 1495
STERLING, COLO.

S.W. 1/4 Sec. 7, T.7N., R.32W.

26 RUDOLPH DERRMER
ATWOOD, COLO.

BM - Elev. 3954.63 - Nail in tele. pole 60' L.H. Sta. 150+10


BM - Elev. 3965.40 - Nail in tele. pole 60' L.H. Sta. 160+70

BM - Elev. 3967.61 - Nail in tele. pole 60' L.H. Sta. 170+00

3960
3970

3960
3970

140 145 150 155 160 165 170

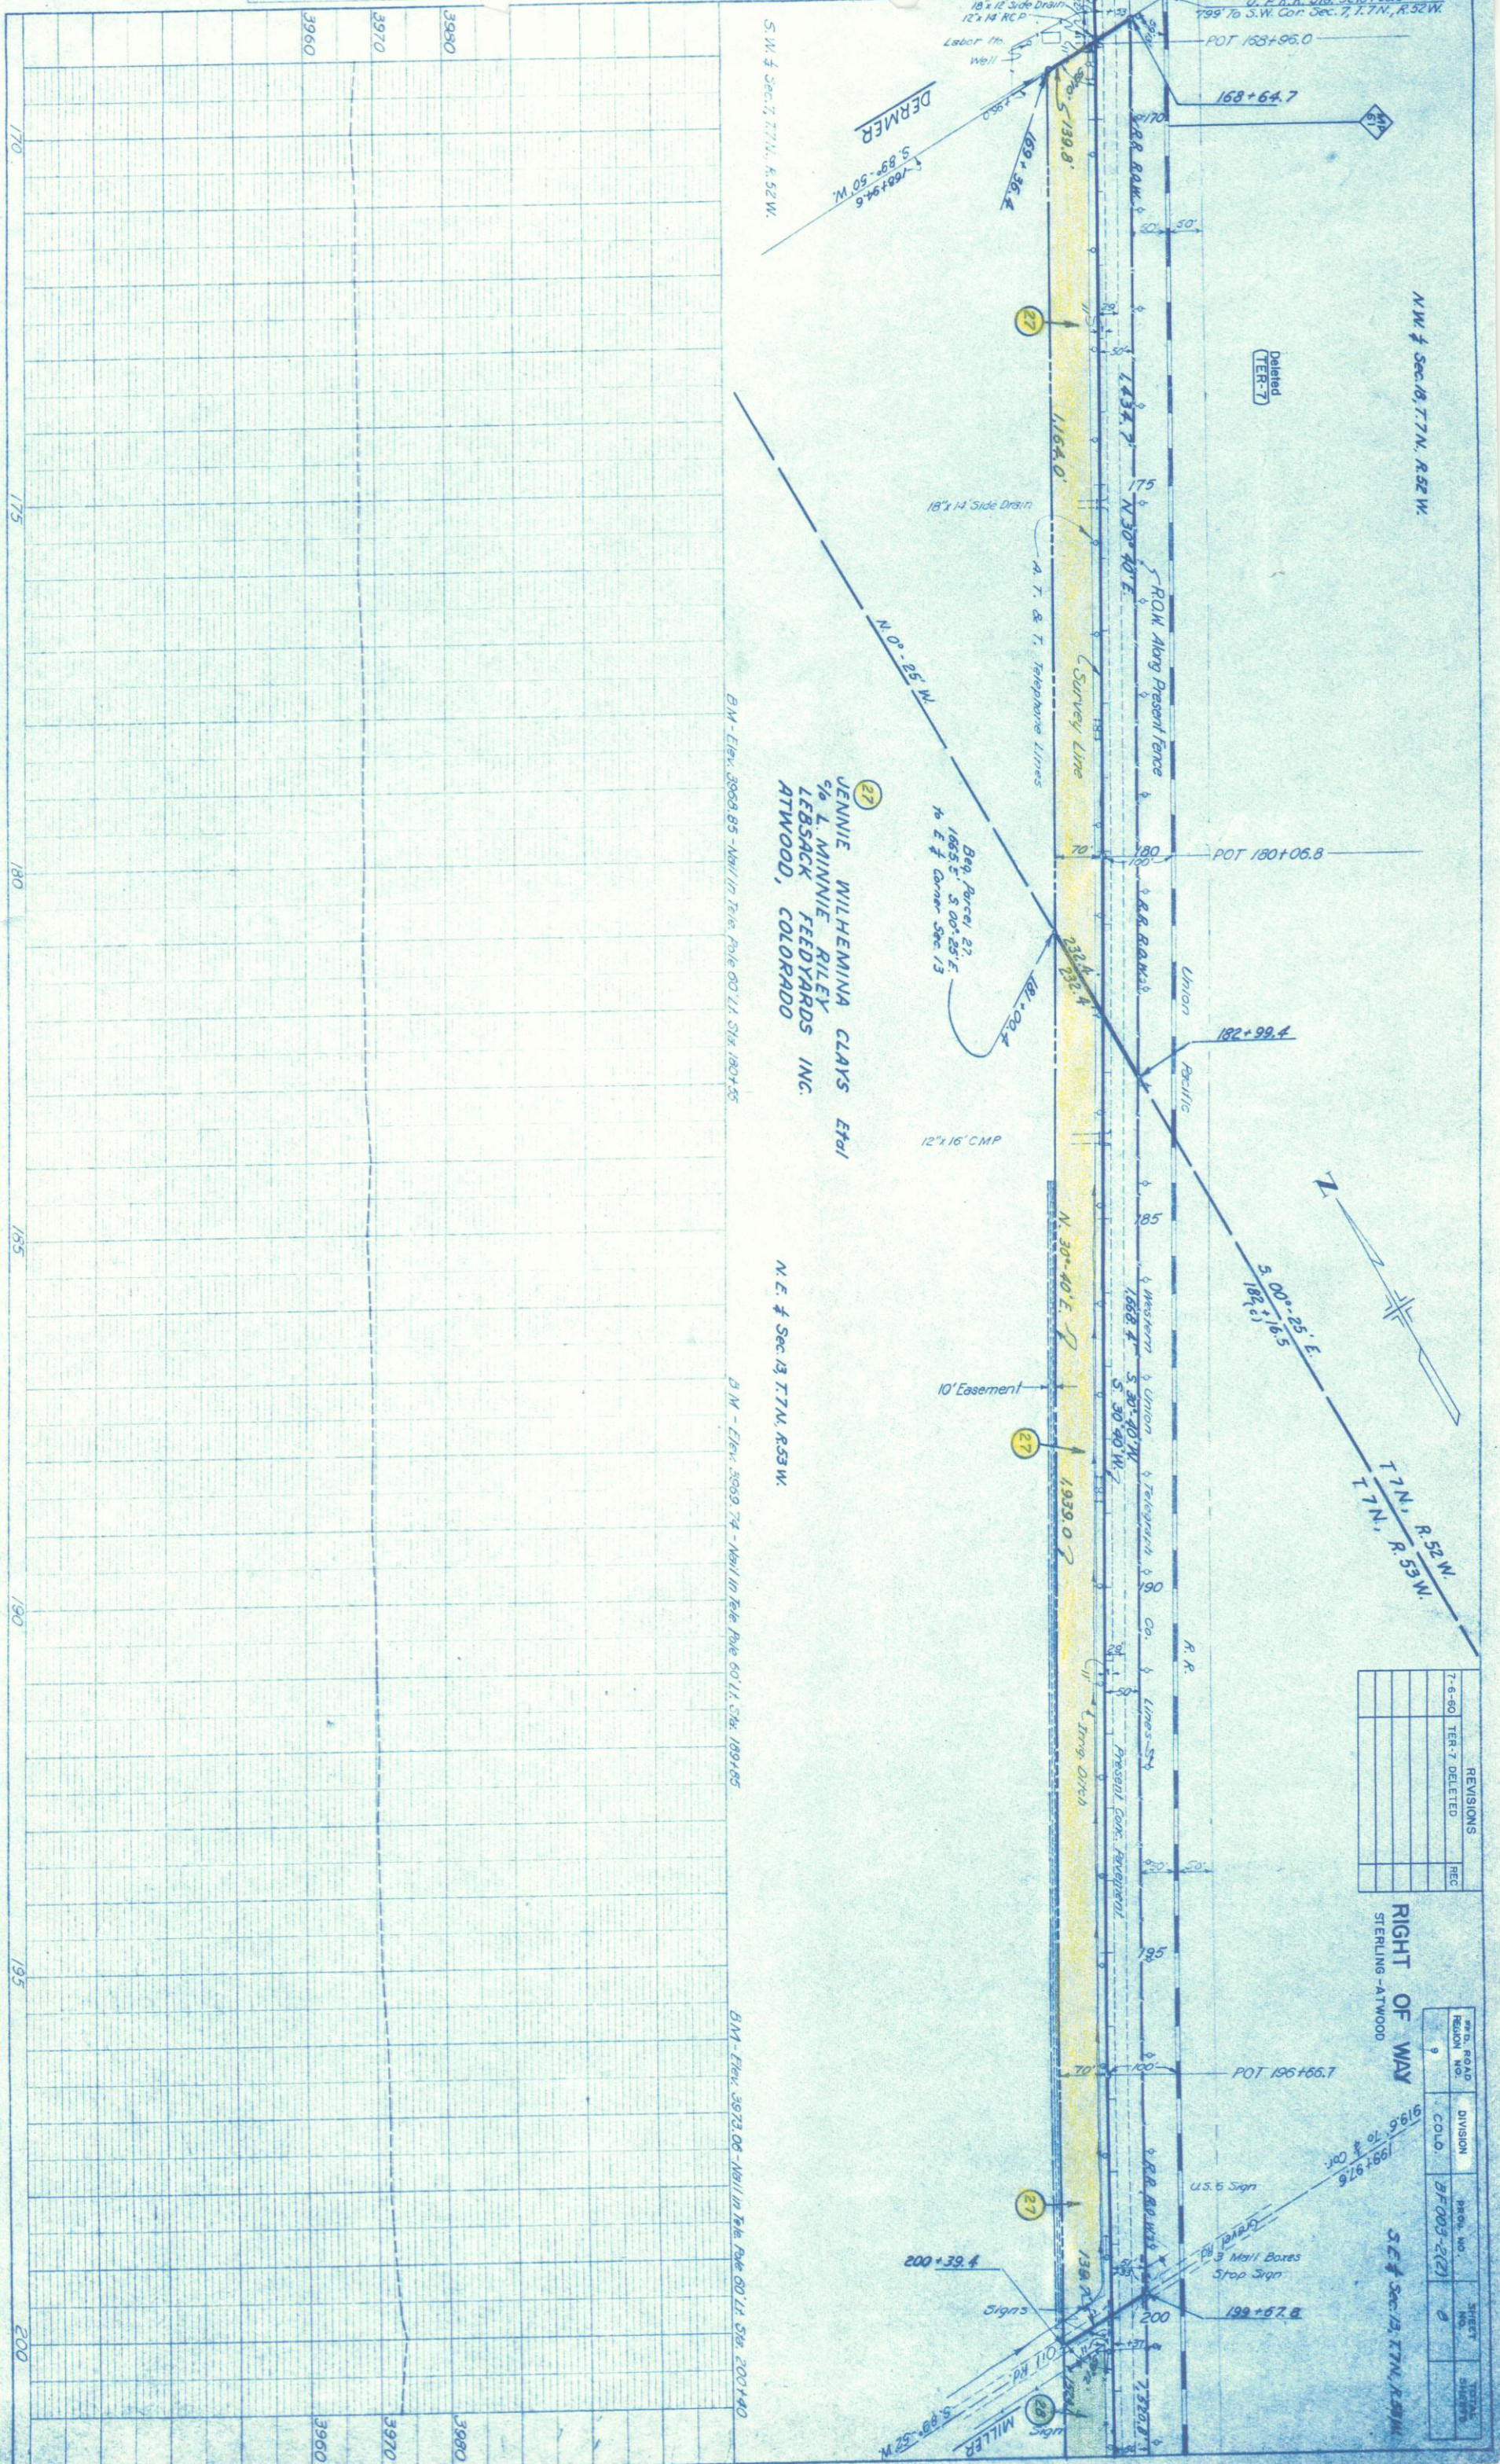


REVISIONS		
7-6-60	TER-7 DELETED	REC

RIGHT OF WAY
STERLING-ATWOOD


PROJ. ROAD NO.	DIVISION	PROJ. NO.	SHEET NO.	TOTAL SHEETS
9	COLO.	BF-003-2(2)	0	

SE 1/4 Sec. 13, T7N, R53W

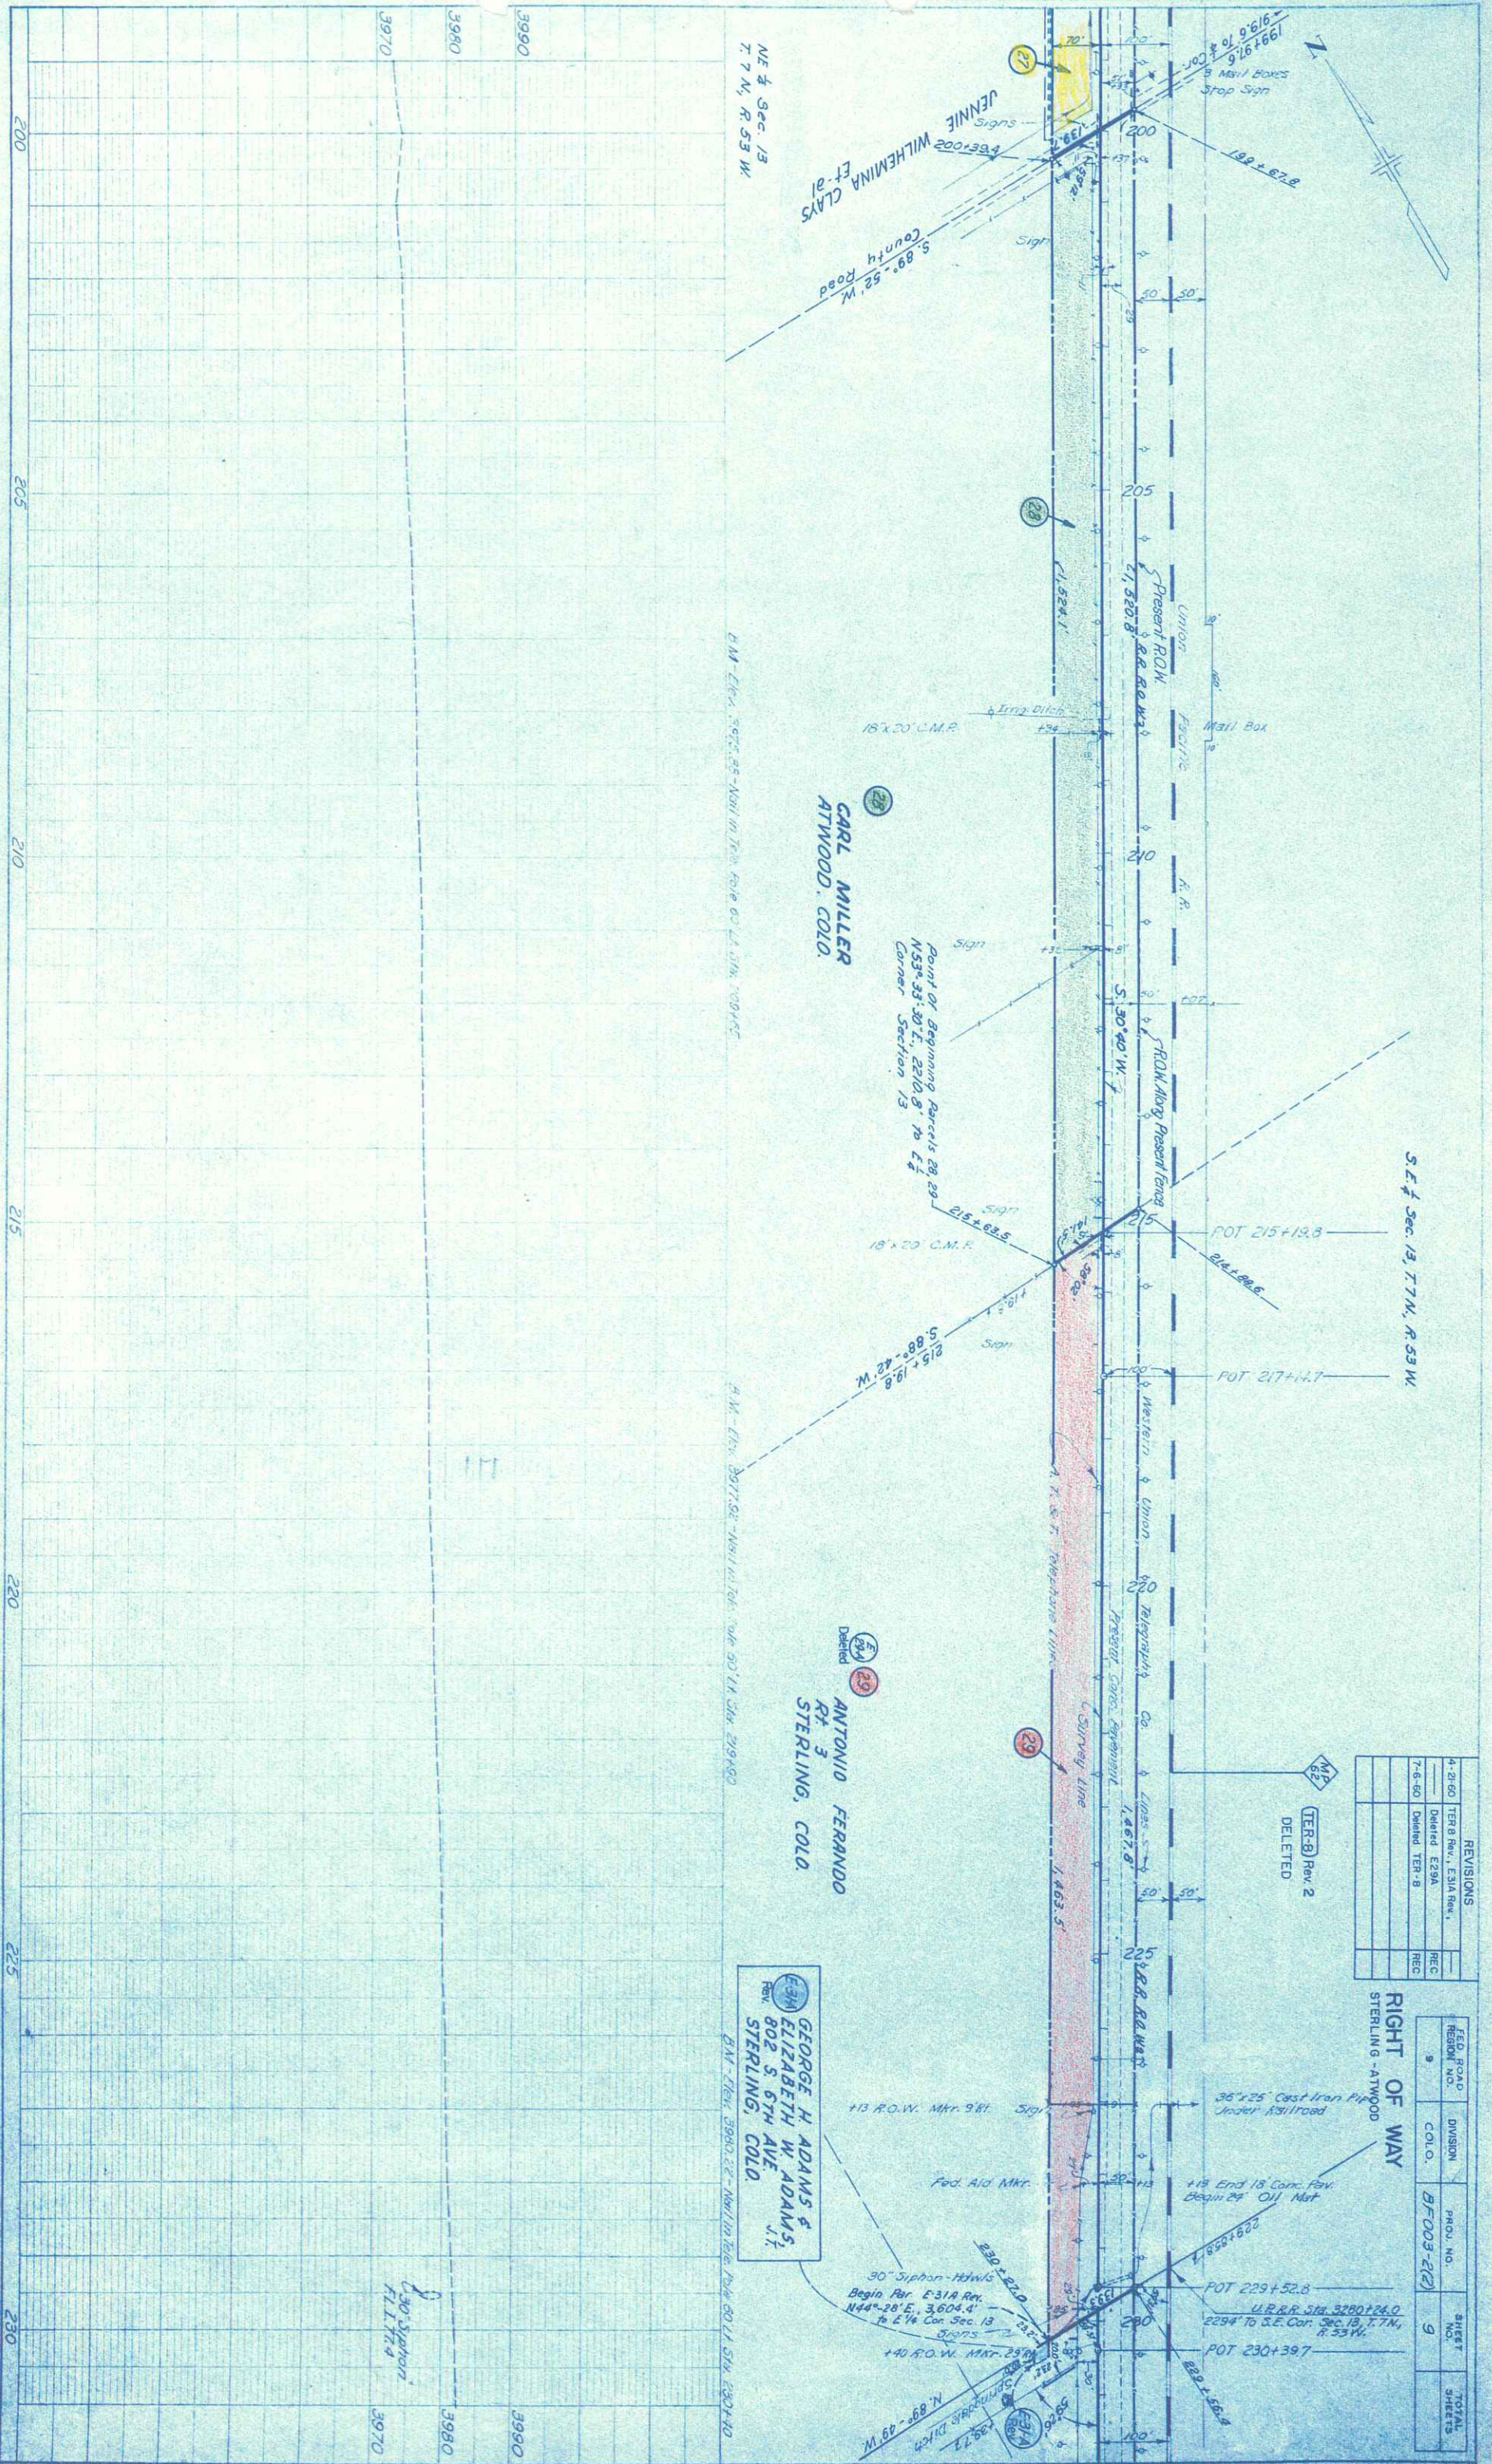

REVISIONS		
4-21-60	TER 8 Rev., E31A Rev.	REC
7-6-60	Dated TER-8	REC

FED. ROAD REGION NO.	DIVISION	PROJ. NO.	SHEET NO.	TOTAL SHEETS
9	COLO.	BF003-2(2)	9	

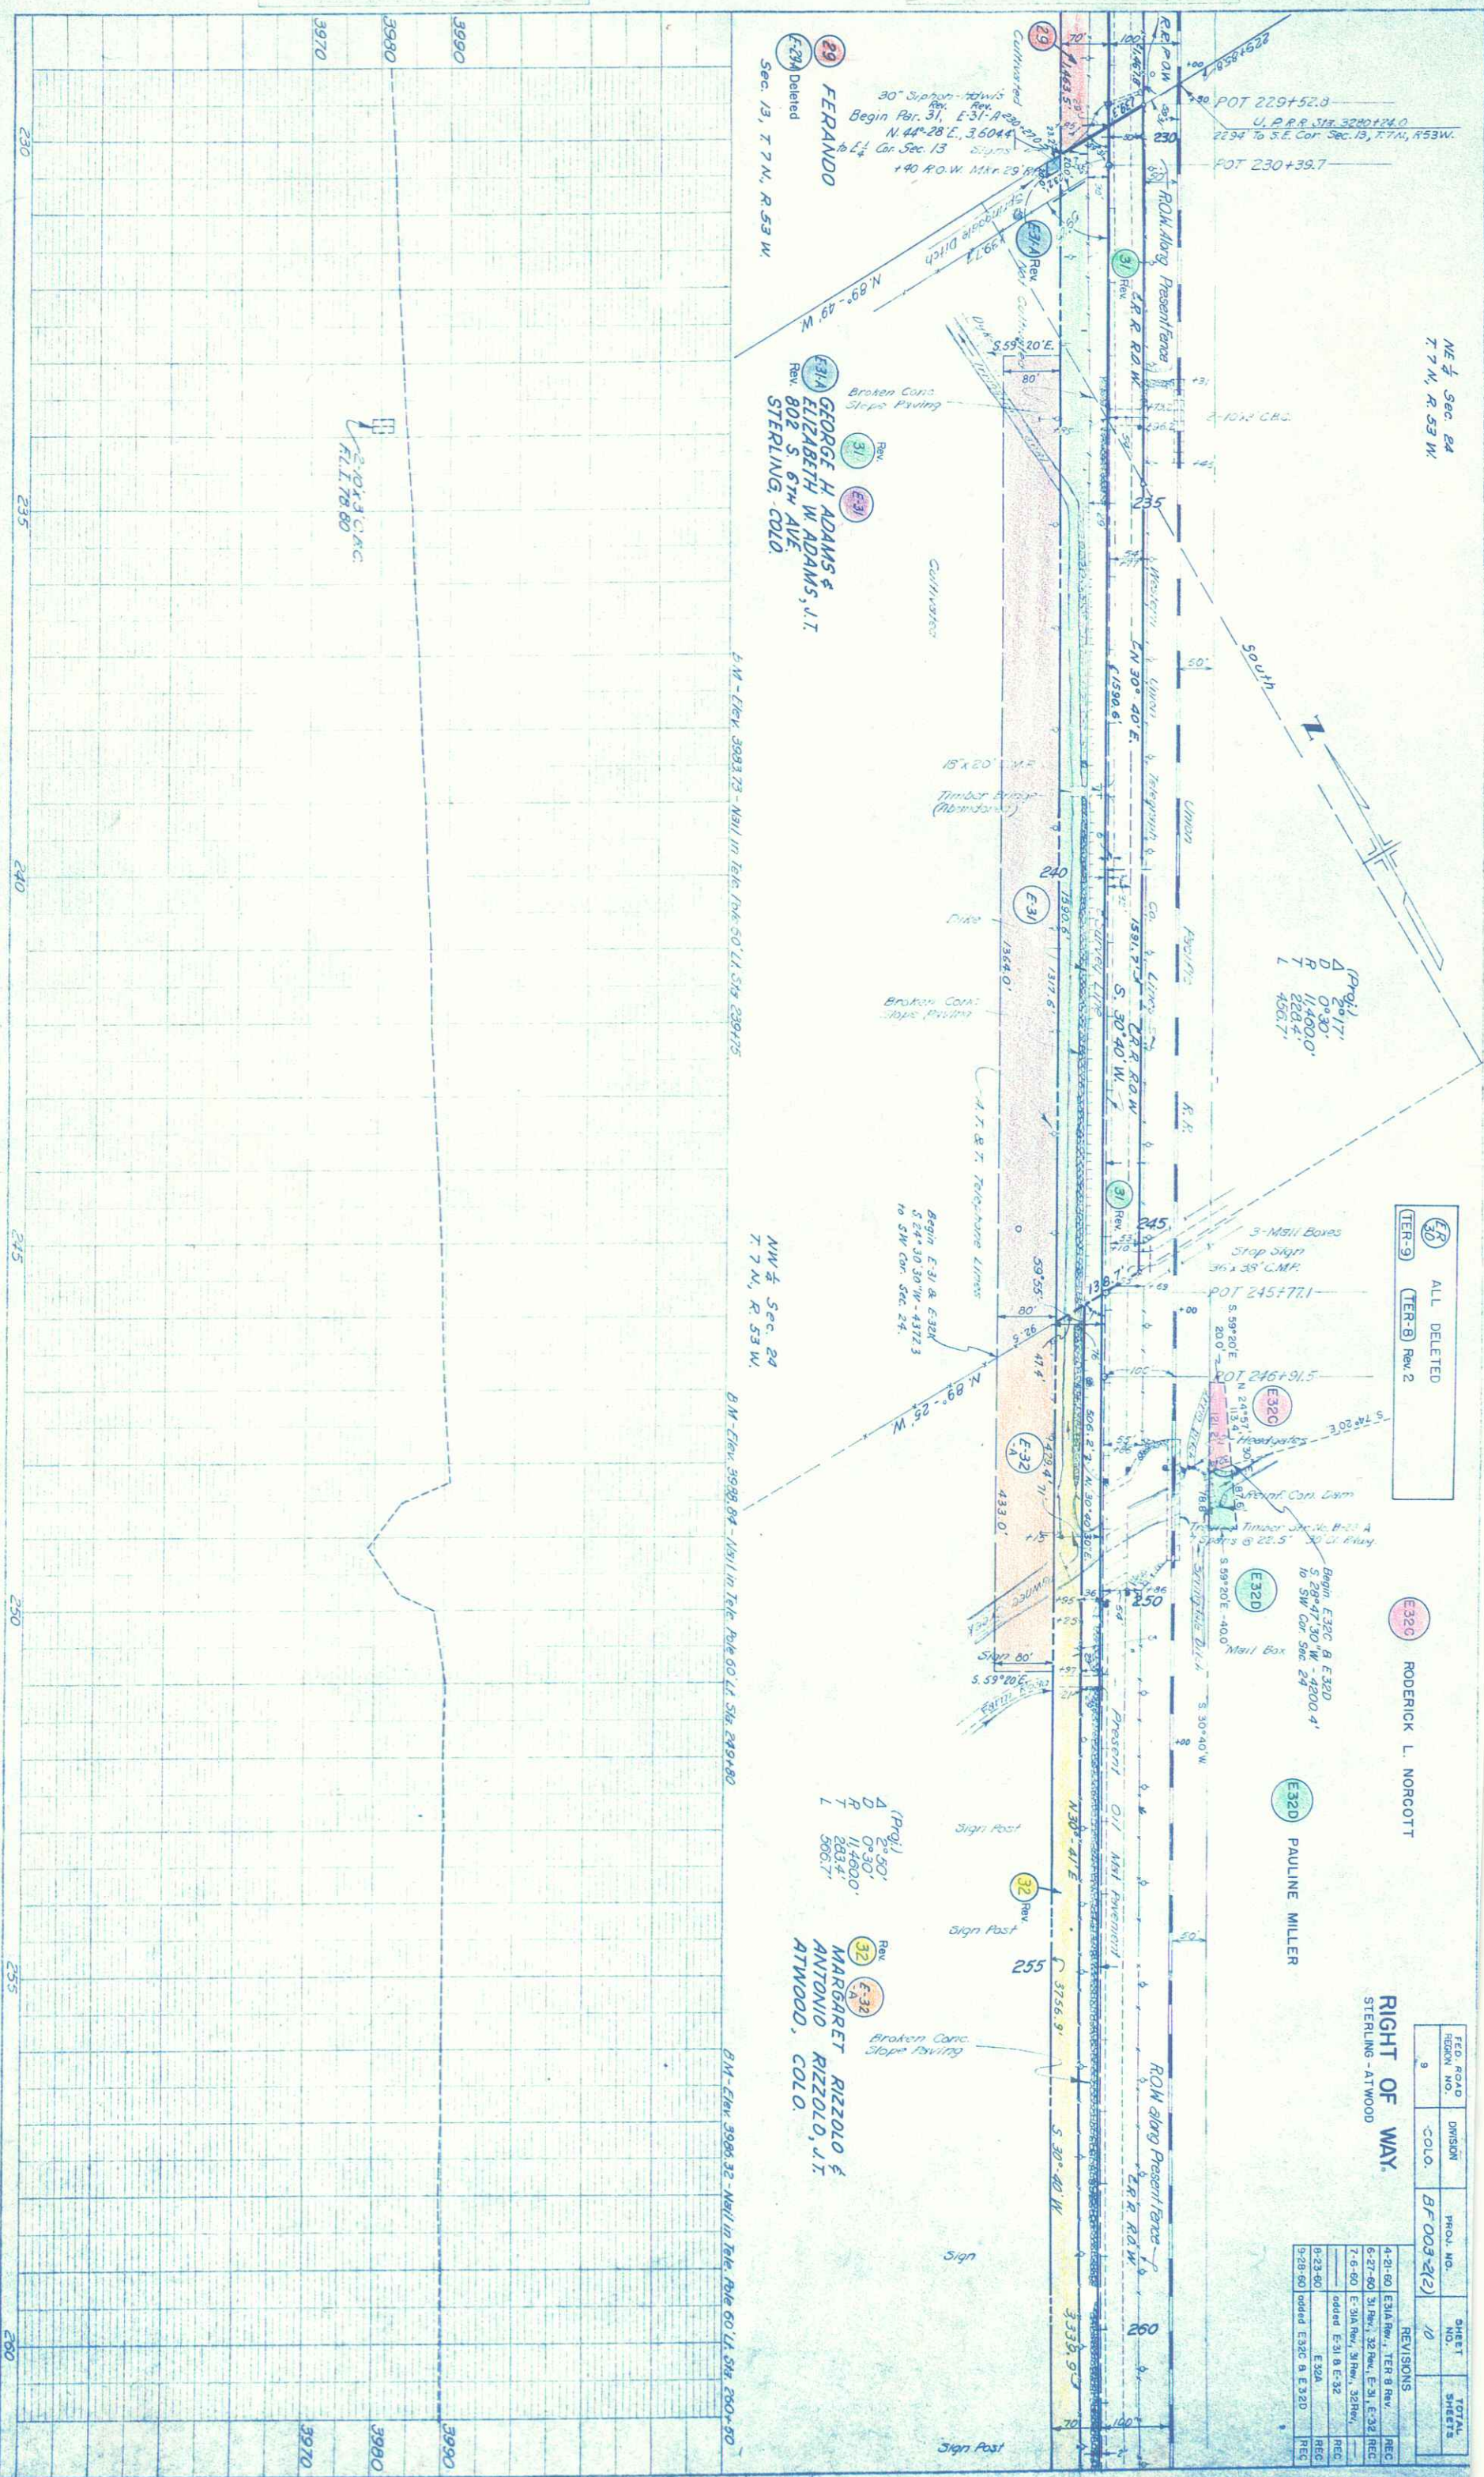


NE $\frac{1}{4}$ Sec. 24
T. 7 N., R. 53 W.

ALL DELETED

E332C
RODERICK L. NORCOTT

RIGHT OF WAY.
STERLING - ATWOOD

RIGHT OF WAY		DIVISION		SHEET NO.		TOTAL SHEETS	
9		C.O.L.		B' 003-2(2)		10	
PROM. NO.		REVISIONS		E 32A		REC	
4-21-60		E 31A REV., TER B REV.		E 31A, E 32		REC	
6-27-60		31 REV., 32 REV.		E 31A, E 32		REC	
7-6-60		E 31A REV., 31 REV., 32 REV.		E 31A, E 32		REC	
8-23-60		E 32A		E 32A		REC	
9-29-60		updated E 32C & E 32D		E 32C & E 32D		REC	

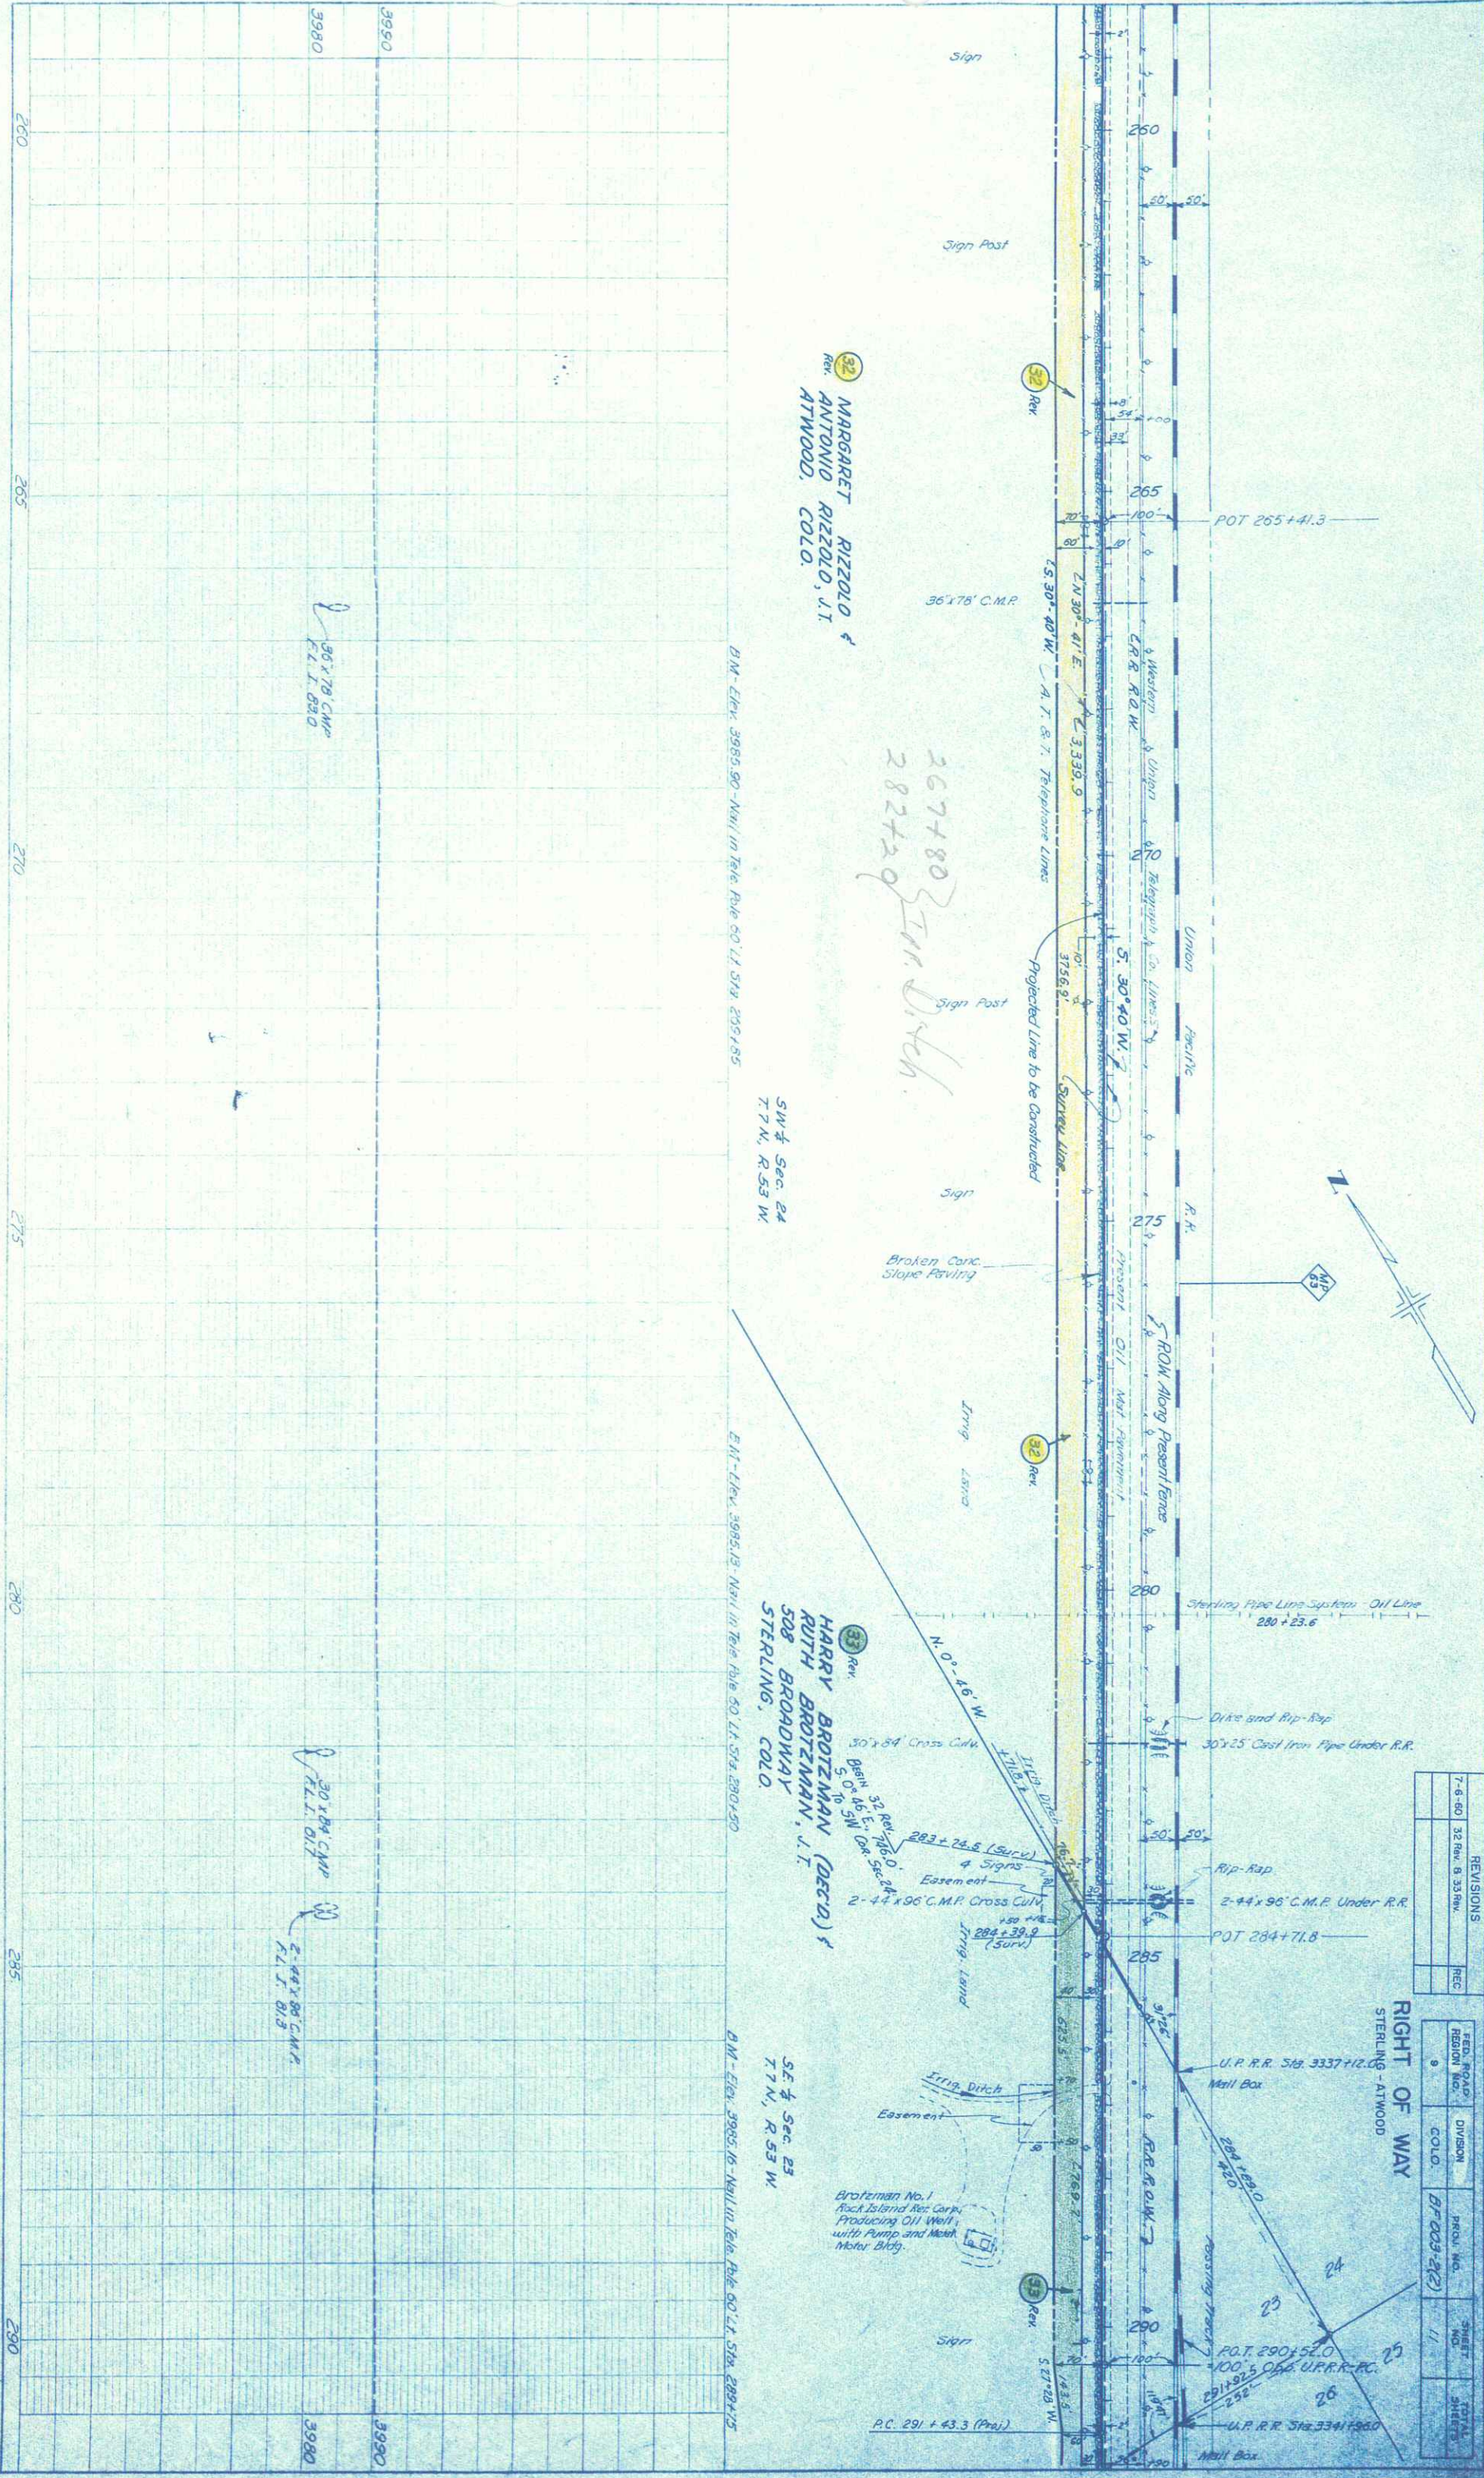

REVISIONS		
7-6-60	36 Rev. B. 33 Rev.	REC

FEED ROAD	DIVISION	PROJ. NO.	SHEET NO.	TOTAL SHEETS
REGION NO. 9	COLO.	BIF 003-2(2)	11	

RIGHT OF WAY
STERLING - ATWOOD

P.C. 291 + 43.3 (Prop.)

P.O.T. 290 + 52.0
100' U.P.R.R. PC.
291 + 92.5 O.B.E. U.P.R.R. PC.
292' U.P.R.R. Sta. 3341 + 50.0

Brotsman No. 1
Rock Island Ref. Corp.
Producing Oil Well
with Pump and Motor
Motor Bldg.

SE 1/4 Sec. 23
T7N, R53W

HARRY BROTZMAN (DEC'D) &
RUTH BROTZMAN, J.T.
508 BROADWAY
STERLING, COLO.

SW 1/4 Sec. 24
T7N, R53W

B.M. Elev. 3985.50 - Nail in Telephone Pole 60' L.S. Sta. 259+85

B.M. Elev. 3985.13 - Nail in Telephone Pole 60' L.S. Sta. 280+50

B.M. Elev. 3985.16 - Nail in Telephone Pole 60' L.S. Sta. 289+75

36' x 78' C.M.P.
F.L.I. 830

30' x 84' C.M.P.
F.L.I. 817
2' x 4' x 96' C.M.P.
F.L.I. 813

267+80
282+20
Irrig. Ditch

36' x 78' C.M.P.

POT 265 + 41.3

Sterling Pipe Line System - Oil Line
280 + 23.6

Rip-Rap
2' x 4' x 96' C.M.P. Under R.R.
POT 284 + 71.8

Dike and Rip-Rap
30' x 25' Cast Iron Pipe Under R.R.

U.P.R.R. Sta. 3337 + 12.0
Mail Box

U.P.R.R. Sta. 3341 + 50.0
Mail Box

Sign Post

Sign

Broken Conc.
Slope Paving

Irrig. Land

Easement


Sign

32 Rev.

32 Rev.

33 Rev.

32 Rev.
MARGARET RIZZOLO &
ANTONIO RIZZOLO, J.T.
ATWOOD, COLO.

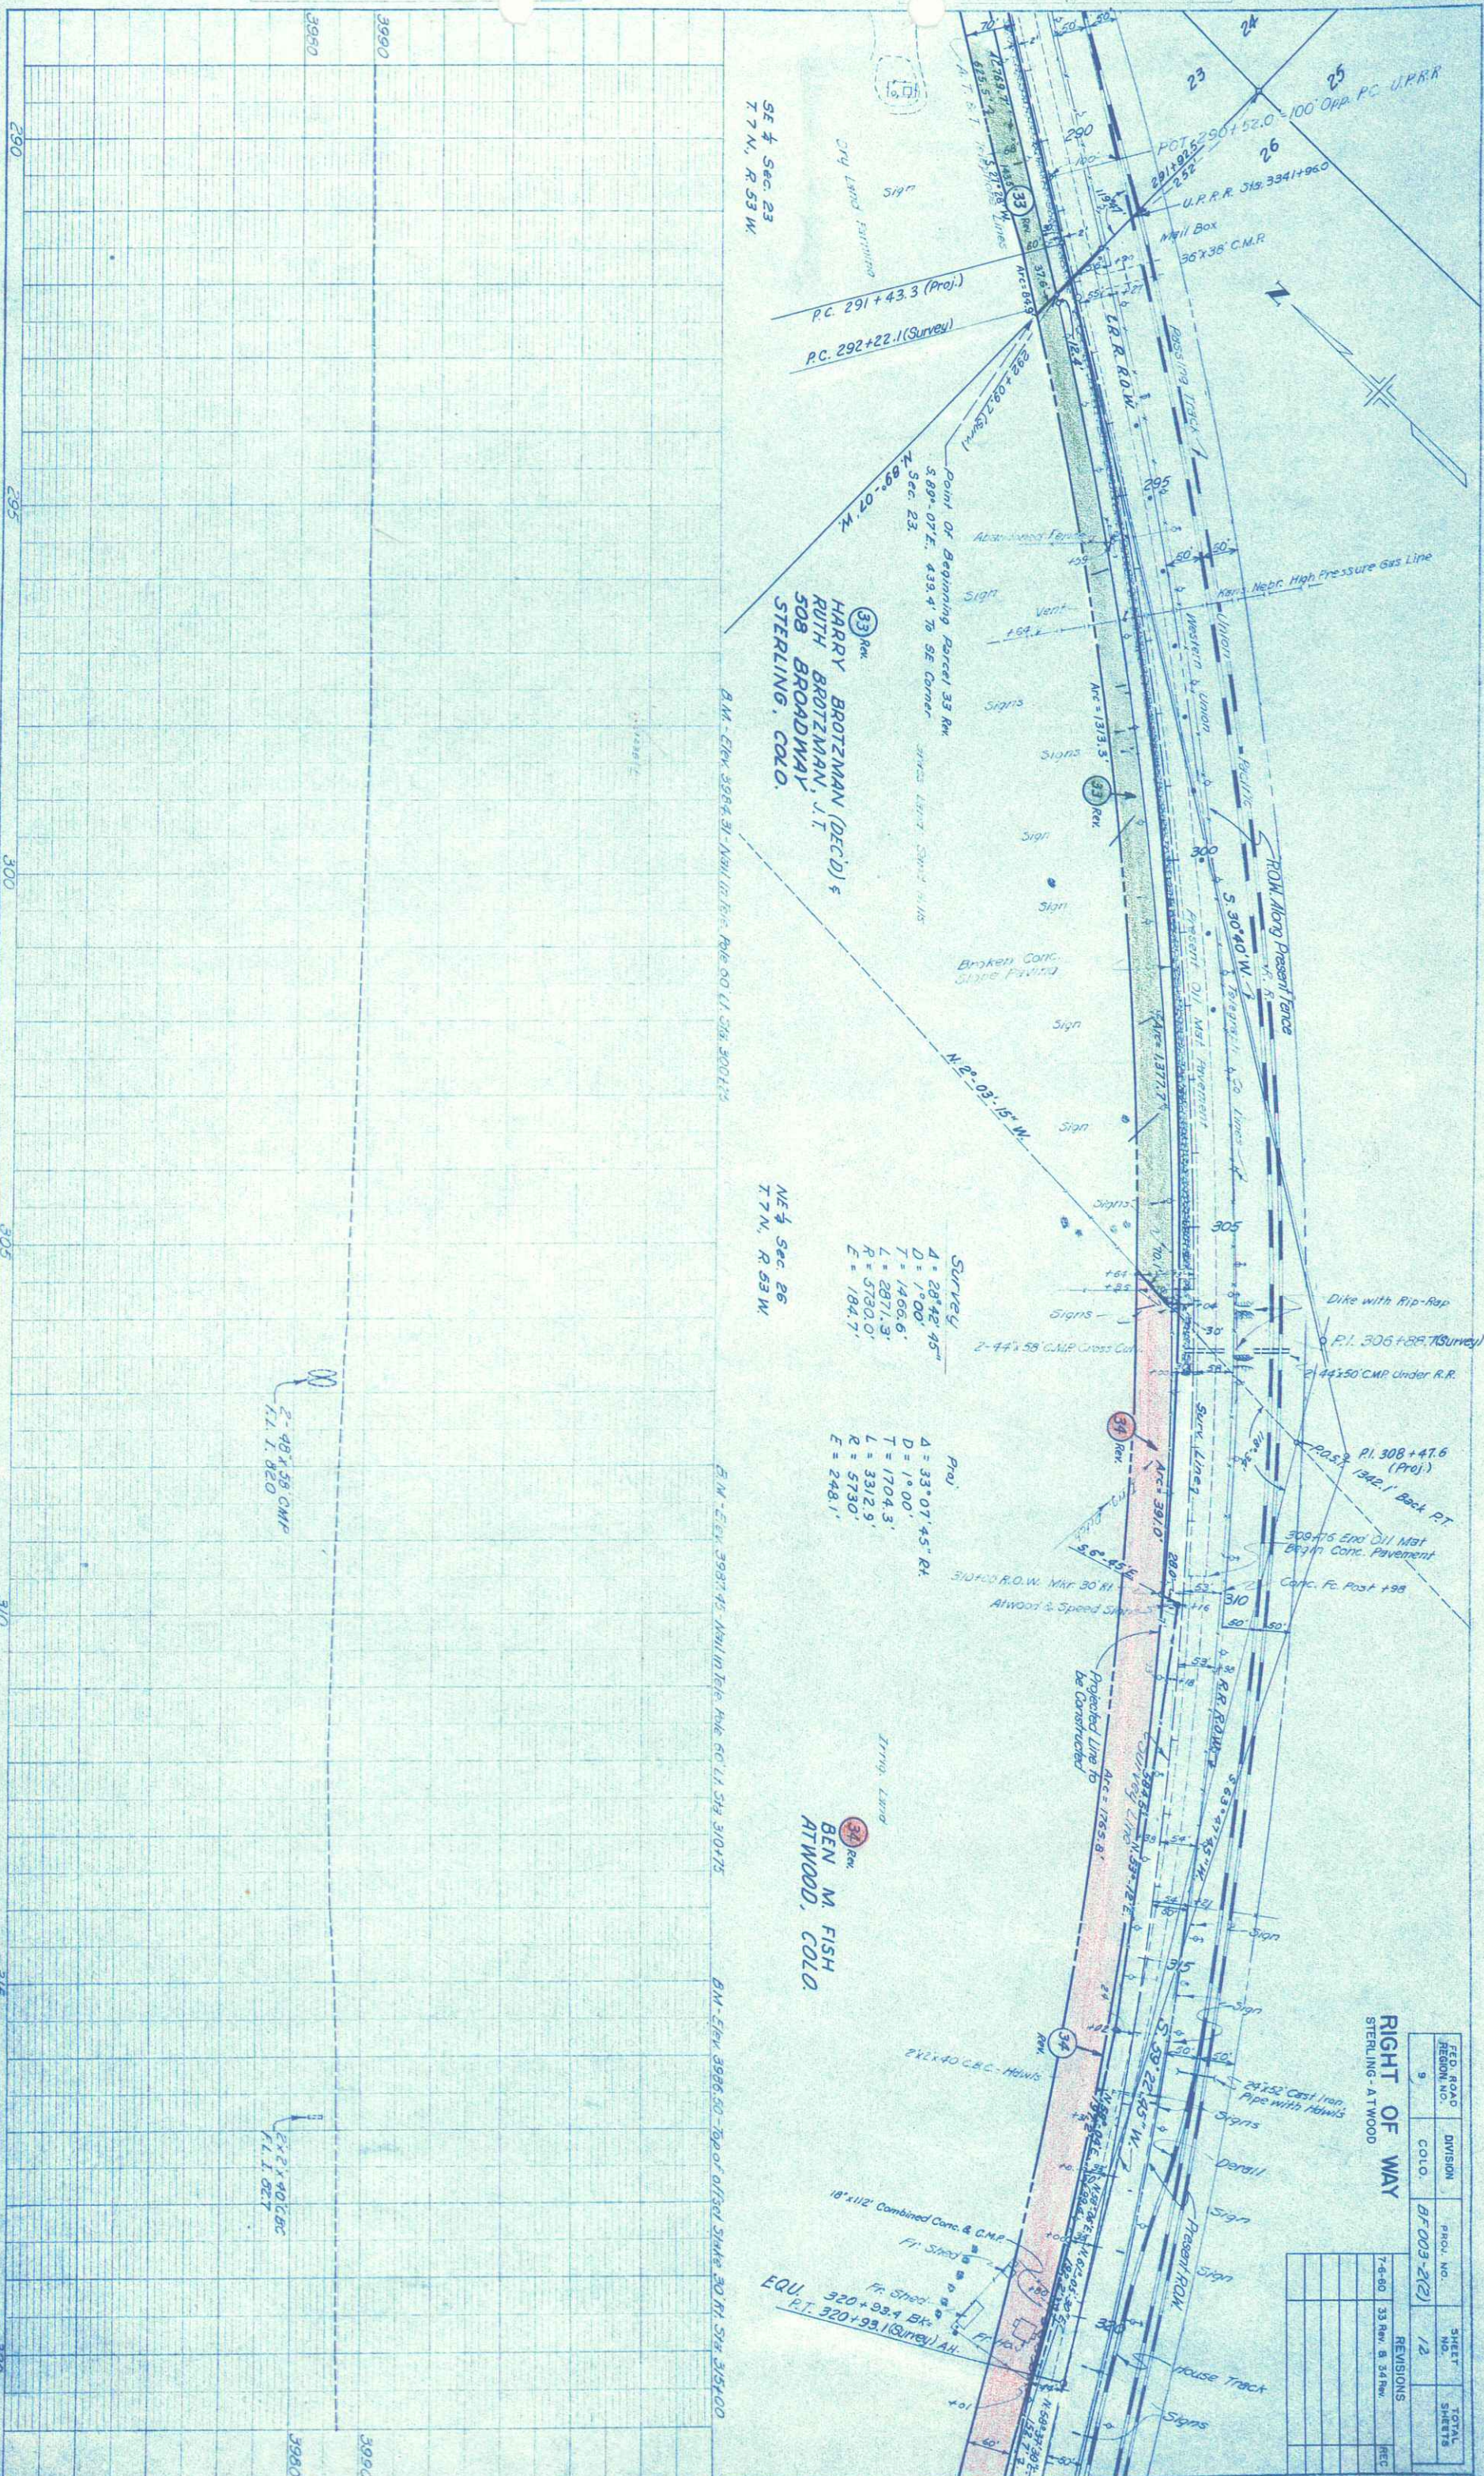

FED. ROAD DISTRICT NO.		DIVISION		PROJ. NO.		SHEET NO.		TOTAL SHEETS	
9		COLO.		BF 003-2(2)		12			
REVISIONS		DATE		BY		CHECKED		REVISIONS	
7-6-60		33 Rev. B		34 Rev.					

RIGHT OF WAY
STERLING - ATWOOD

SURVEY
A = 28°42'45"
D = 1°00'
T = 1466.6'
L = 2871.3'
R = 5730.0'
E = 184.7'

PROJ.
A = 33°07'45" R.
D = 1°00'
T = 1704.3'
L = 3312.5'
R = 5730.0'
E = 248.1'

33 Rev.
HARRY BROTZMAN (DEC'D) &
RUTH BROTZMAN, J.T.
508 BROADWAY
STERLING, COLO.

NE 1/4 Sec. 26
T7N, R. 53W

34 Rev.
BEN M. FISH
ATWOOD, COLO.

2-48x58 CMP
I.L.I. 820

2-48x40 CBC
I.L.I. 827

N.E. 1/4 Sec. 26, T.7N., R.53W.

Center of Sec. 26, T.7N., R.53W.

SW 1/4 Sec. 26
T.7N., R.53W.

UNION PACIFIC RAILROAD

RIGHT OF WAY
STERLING - ATWOOD


FIELD ROAD SECTION NO.	DIVISION	PROJ. NO.	SHEET	TOTAL SHEETS
9	COLO.	BF003-2(2)	13	

REVISIONS

NO.	DATE	DESCRIPTION
1	5-9-60	42 Rev., 42A, 1E, 42
2	5-31-60	42 Rev., 42A, 1E, 42
3	7-5-60	34 thru 39 Rev., added 37A
4	8-23-60	Proj. No.

VALLEY DEHYDRATING CO.,
A COLO. CORP.
P.O. BOX 788
STERLING, COLO.

STA. 345 + 00 END
R.O.W. BF 003-2(2)

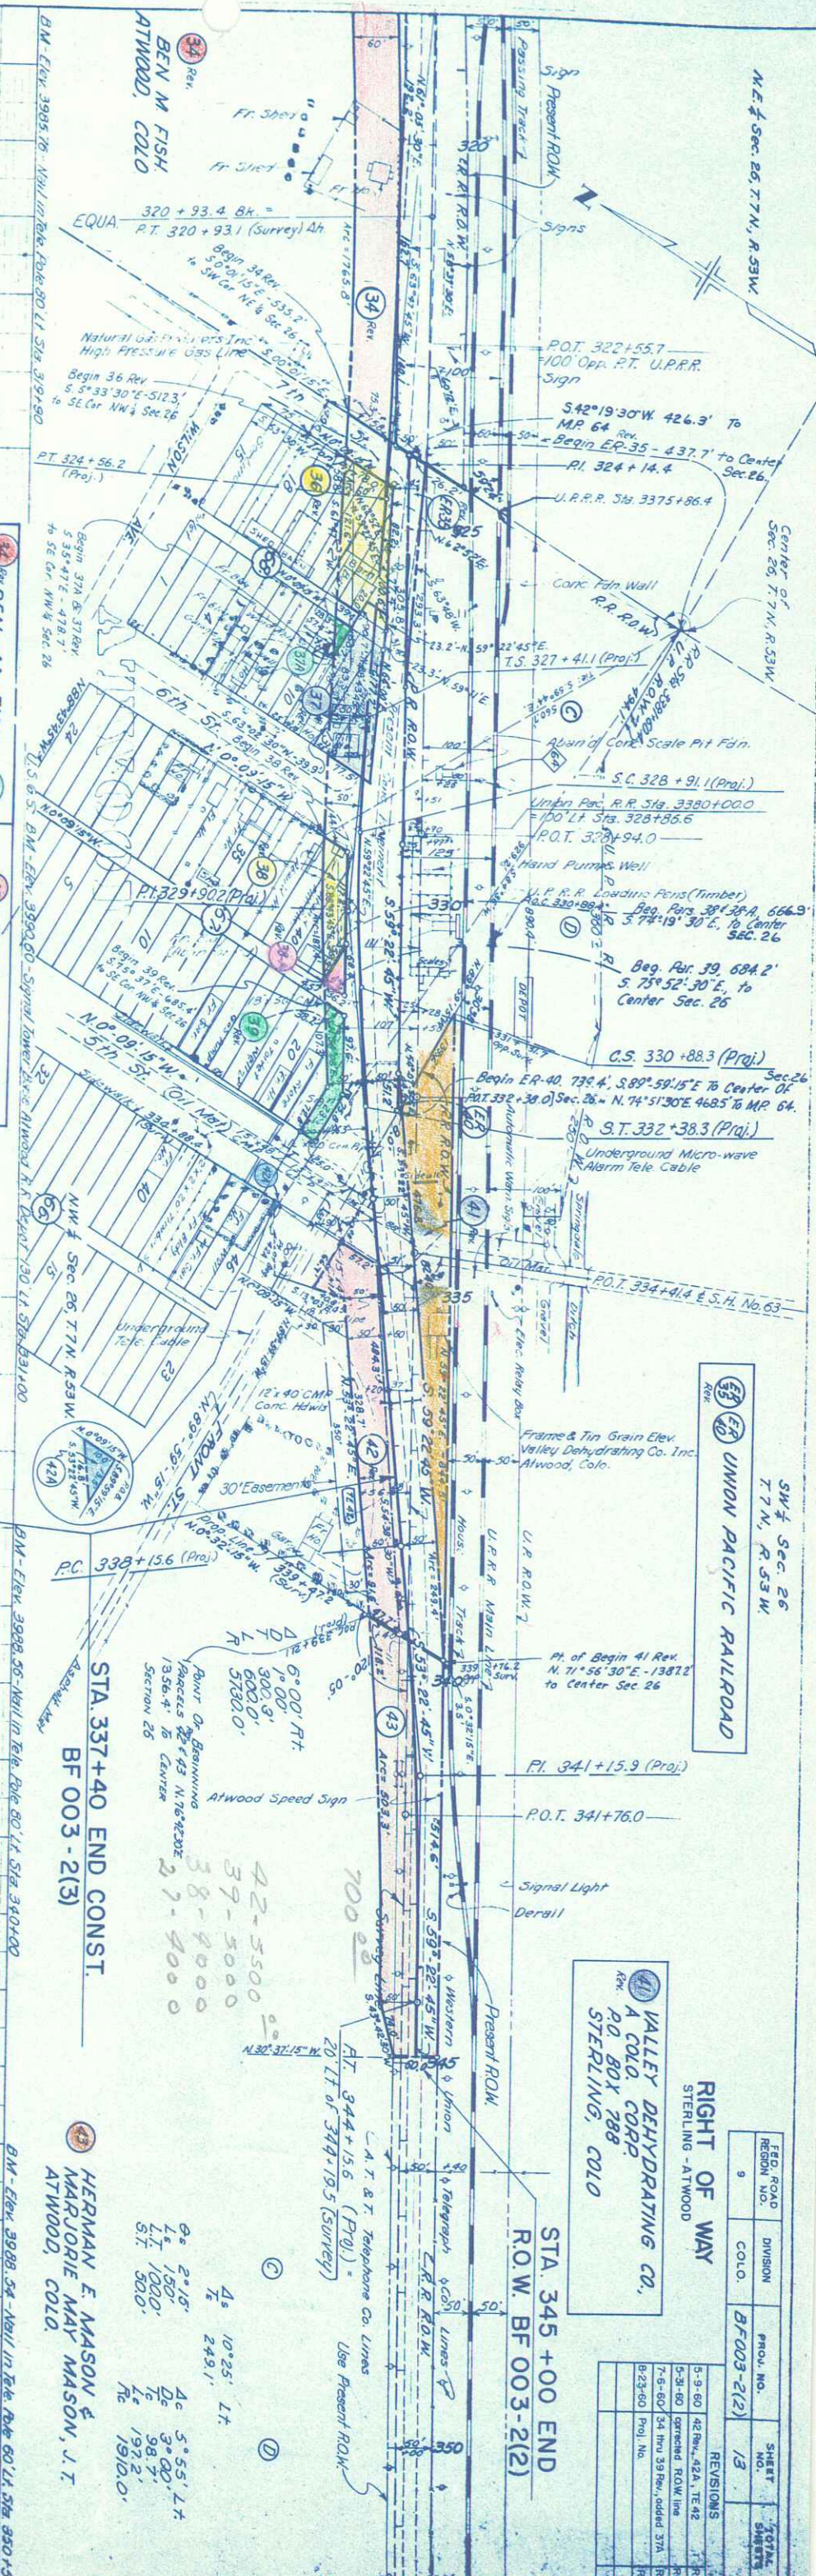

STA. 337+40 END CONST.
BF 003-2(3)

HERMAN E. MASON &
MARJORIE MAY MASON, J. T.
ATWOOD, COLO.

- 34 Rev. BEN M. FISH ATWOOD, COLO.
- 36 Rev. CLINTON L. WARREN, JR. 754 N. 3rd St. STERLING, COLO.
- 38 Rev. JOHN SEMON ATWOOD, COLO.
- 39 Rev. MRS. ETTA GOODARD-BROWN 502 JACKSON ST. STERLING, COLO.
- 42 Rev. TOM H. POMEROY ATWOOD, COLO.
- 43 Rev. WILLIAM RIORDAN

L.C. HOOVER
STERLING, COLO.
Part Block B

L.C. HOOVER
LILLIE C. HOOVER
STERLING, COLO.
Part of Block 519

C.E. BARTON
STERLING, COLO.
All of Block 6 & 7

DELETED

NW 1/4 SEC. 5
T. 7 N., R. 52 W.

SW 1/4 SEC. 5
T. 7 N., R. 52 W.

REVISIONS			
4-21-60	E31A Rev. 1	E294 Deleted	REC
7-6-60	50 Rev. 1	added E31E 32 REC	REC
8-17-60	Begin ROW, Deleted 3 Rev.		REC

D. ROAD ANY NO.	DIST.	PROJ. NO.	SHEET NO.	TOTAL SHEETS
9	COLO.	BF 003-2(2)	15	

OWNERSHIP MAP RIGHT OF WAY


ORIGINAL SCALE: 1" = 400'

STERLING - ATWOOD

48

UNION PACIFIC RAILROAD

STA. 45 + 50 BEGIN.
R.O.W. BF 003-2121

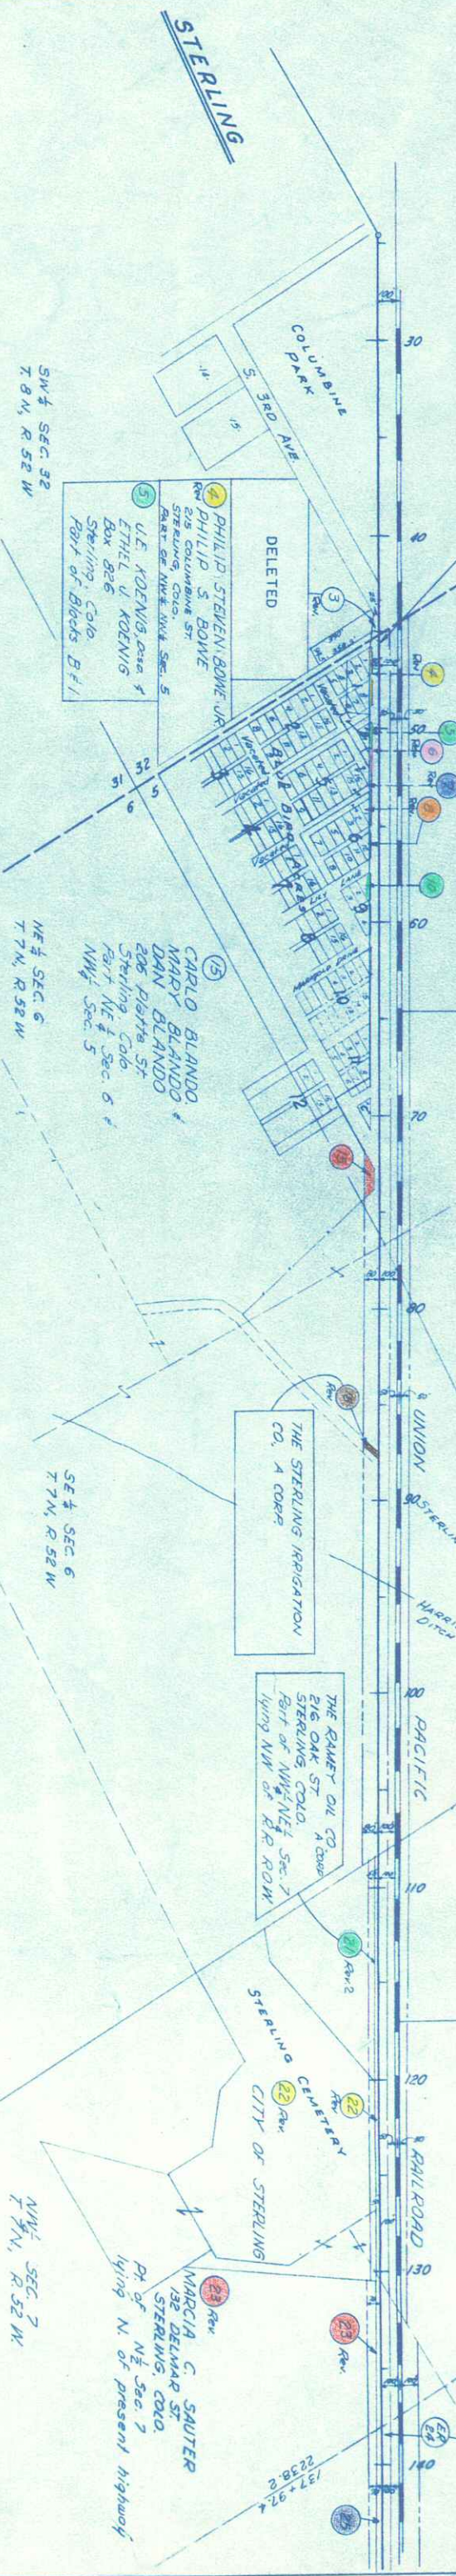

NW 1/4 SEC. 18
T. 7 N., R. 52 W.

NE 1/4 SEC. 6
T. 7 N., R. 52 W.


SE 1/4 SEC. 6
T. 7 N., R. 52 W.

SE 1/4 SEC. 13
T. 7 N., R. 53 W.

NE 1/4 SEC. 24
T. 7 N., R. 53 W.

NW 1/4 SEC. 7
T. 7 N., R. 52 W.

RODERICK L. NORCOTT
PAULINE MILLER

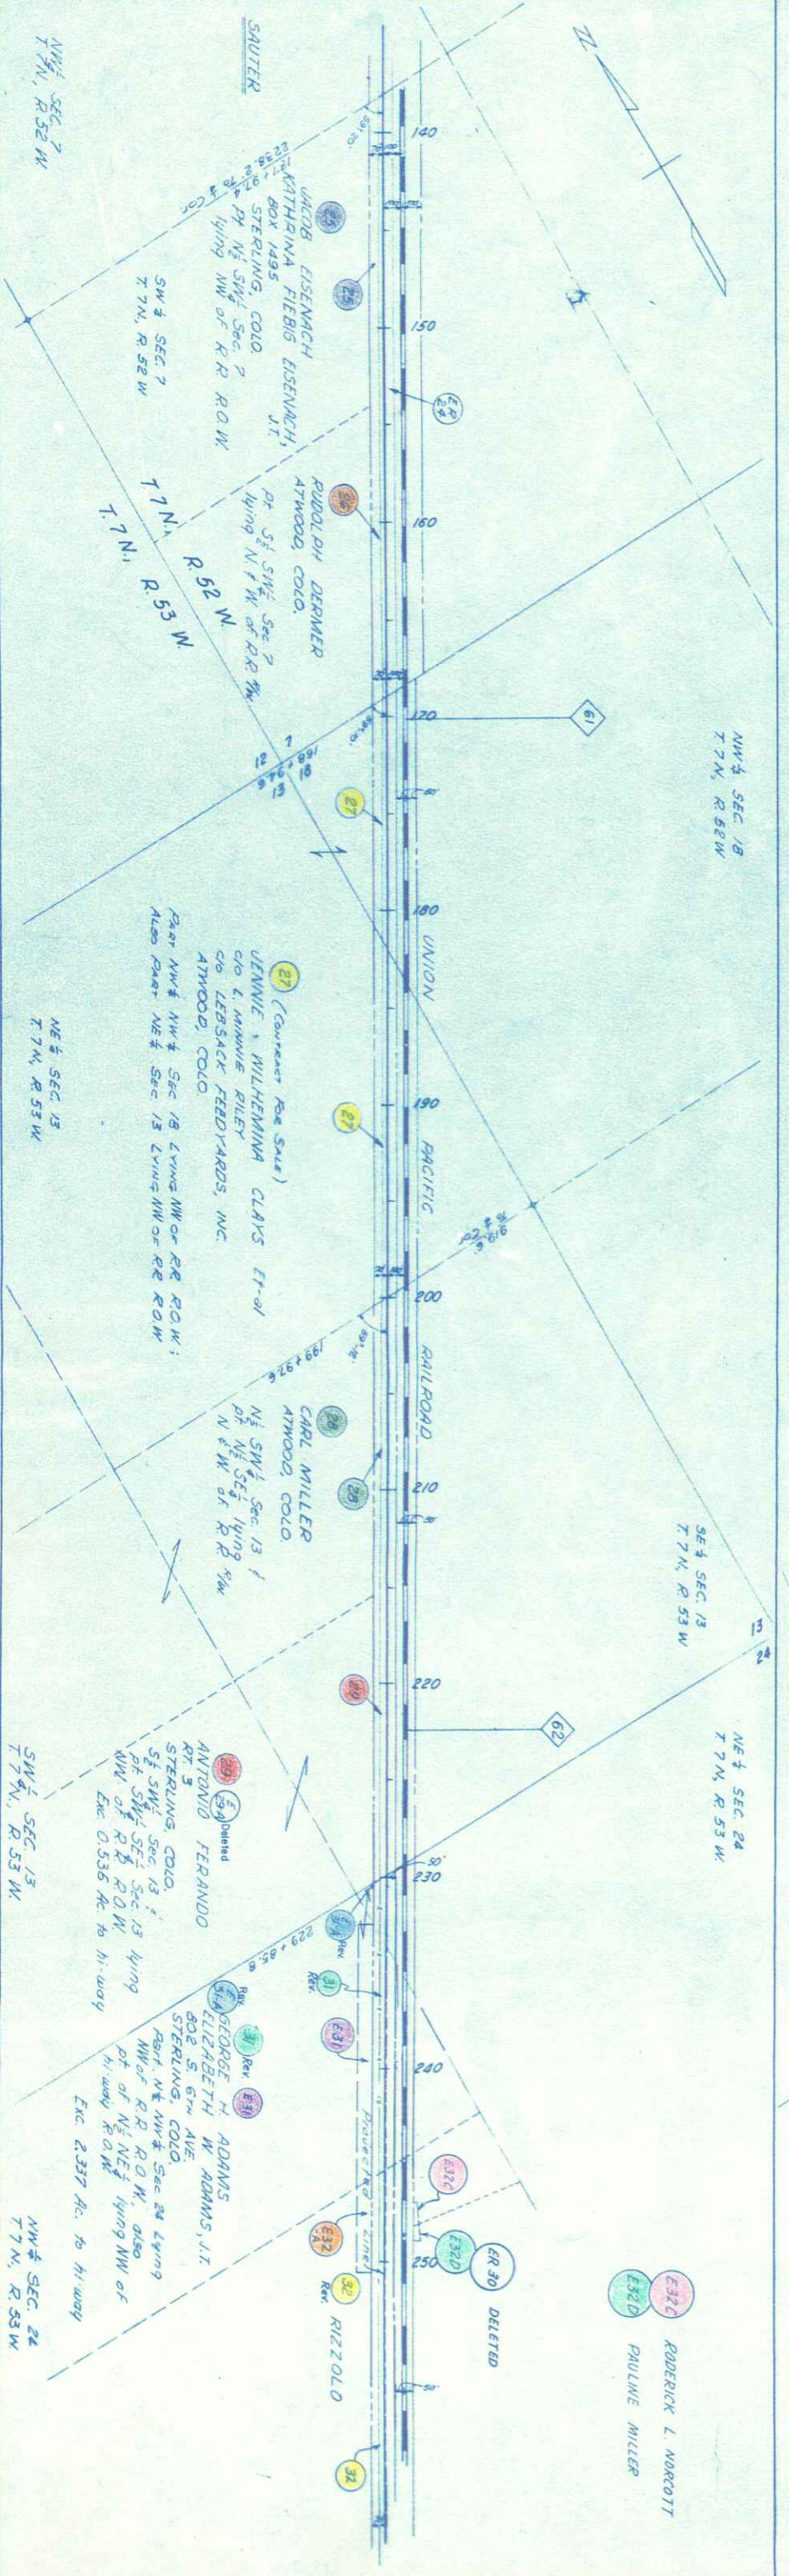

NW 1/4 SEC. 7
T. 7 N., R. 52 W.


NE 1/4 SEC. 13
T. 7 N., R. 53 W.

SW 1/4 SEC. 13
T. 7 N., R. 53 W.

NW 1/4 SEC. 24
T. 7 N., R. 53 W.

NE 1/4 SEC. 24

SW 1/4 SEC. 24
T. 7 N., R. 53 W.

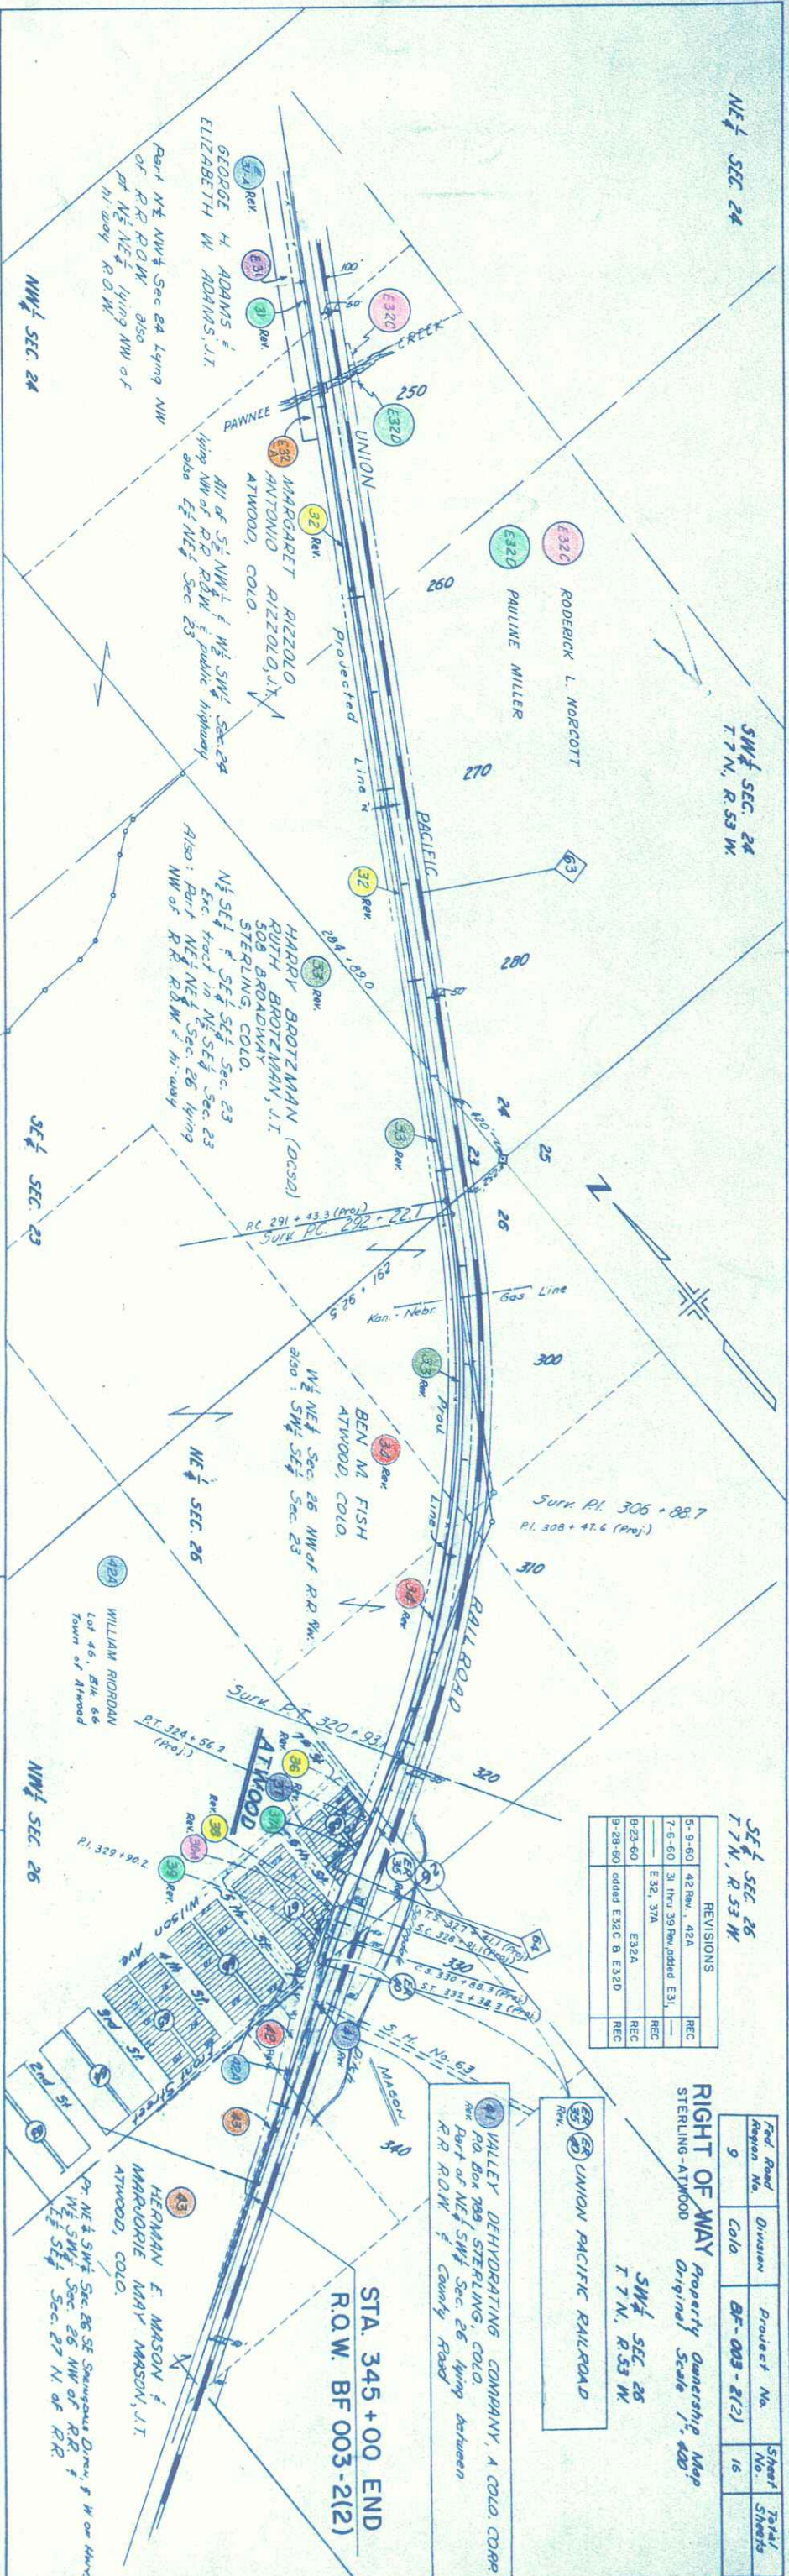

SE 1/4 SEC. 26
T. 7 N., R. 53 W.

REVISIONS	
5-9-60	42 Rev. 1, 42A
7-6-60	31 thru 39 Rev. added E. 31, REC
	E. 32, 37A, REC
9-23-60	E. 32A, REC
9-28-60	added E. 32 B & E. 32D, REC

Fed. Road	Division	Project No.	Sheet No.	Total Sheets
9	Colo	BF-003-21(2)	16	

RIGHT OF WAY
STERLING-ATWOOD
Property Ownership Map
Original Scale 1" = 400'

SW 1/4 SEC. 26
T. 7 N., R. 53 W.

UNION PACIFIC RAILROAD

VALLEY DEHYDRATING COMPANY, A COLO. CORP.
RA. Box 789, STERLING, COLO.
Part of NE 1/4 SW 1/4 Sec. 26 lying between
R.R. R.O.W. & County Road

STA. 345 + 00 END
R.O.W. BF 003-21(2)

36	BEN M. FISH ATWOOD, COLO. Rev. Lots 18 thru 23 Block 68 and also a tract lying between highway and lots 18-23 Blk. 68
35	CLINTON L. WARREN DELLA M. WARREN, J.T. Rev. 754 N. 3rd St. Sterling, Colo. Lots 12 thru 14 & S. 15' to 11 Block 68, and also between lots 11-14 and present highway
38	JOHN SEMON ATWOOD, COLO. Rev. Lots 39 thru 43 Block 67, Town of Atwood
39	MRS. ETTA GOODARD-BROWN 502 JACKSON ST. STERLING, COLO. Rev. Lots 15 thru 23, Block 67 Town of Atwood, Colo.
42	TOM H. POMEROY ATWOOD, COLO. Rev. Tracts in the NE 1/4 SW 1/4 Sec. 26 lying between present highway and county road.