

STATE DEPARTMENT OF HIGHWAYS


DIVISION OF HIGHWAYS—STATE OF COLORADO

PLAN AND PROFILE OF PROPOSED FEDERAL AID PROJECT NO. BR-S 0330 (3) Sec. A & B STATE HIGHWAY NO. 330 MESA COUNTY RIGHT OF WAY

FEDERAL ROAD REGION NO.	DIVISION	PROJECT NO.	SHEET NO.
VIII	COLORADO	BR-S 0330 (3) Sec. A & B	1

RIGHT OF WAY		REVISIONS
NEAR MOLINA		12-12-73 Added BR to Project Number

CONVENTIONAL SIGNS

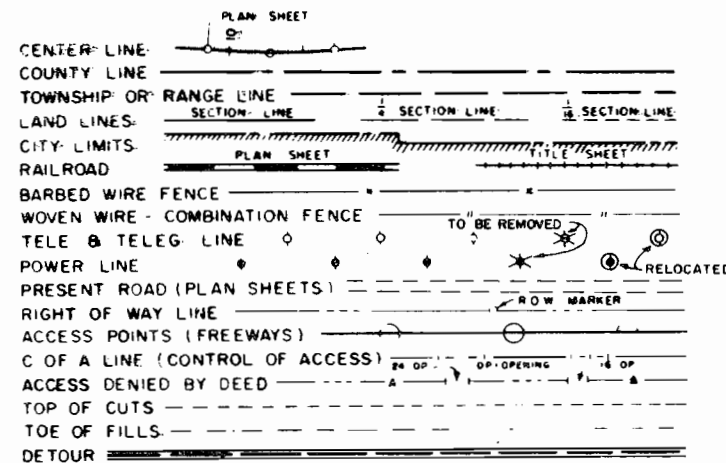


SCALE OF ORIGINAL DRAWINGS

PLAN SHEETS 1" = 50'
DETAIL SHEETS 1" =
OWNERSHIP MAPS 1" =

Sec. "A" R.O.W. LENGTH OF PROJECT = 1,526.9' = 0.289 miles
Sec. "B" R.O.W. LENGTH OF PROJECT = 1,277.5' = 0.242 miles

INDEX OF SHEETS:

SHEET NO.
1 TITLE SHEET
2 TABULATION OF PROPERTIES
3-5 R.O.W. ALIGNMENT SHEETS

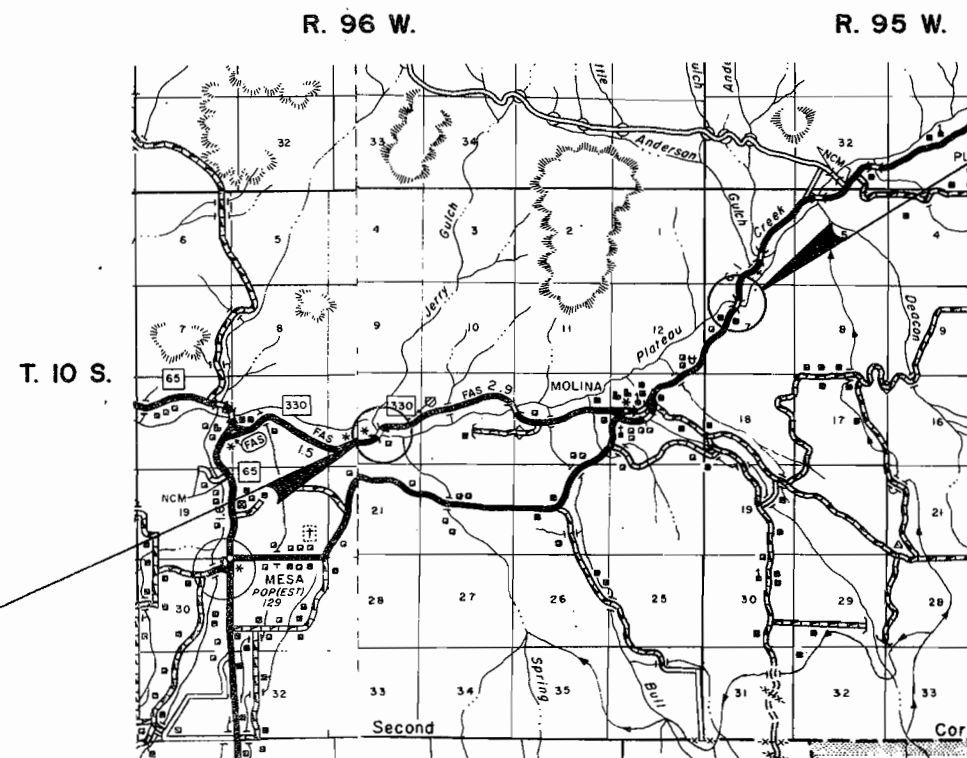

STA. 100+00.00 BEGIN R.O.W. BR-S 0330 (3) Sec. A
STA. 115+26.89 END R.O.W. BR-S 0330 (3) Sec. A

STA. 204+00.00 BEGIN R.O.W. BR-S 0330 (3) Sec. B
STA. 216+77.52 END R.O.W. BR-S 0330 (3) Sec. B

SCALE OF MILES
0 1/2 1 2 3 4

RIGHT OF WAY NEAR MOLINA

[illegible]

T. 10 S., R. 96 W., 6th. P.M.

FEDERAL ROAD REGION NO.	DIVISION	PROJ. NO.	SHEET NO.	TOTAL SHEETS
VIII	COLORADO	BR-S0330(3) Sec. A	3	5

RIGHT OF WAY
NEAR MOLINA


REVISIONS	
12-12-73	Rev. TE-1, Added Owner Sketch & BR to Proj. No. D.J.F.

SW 1/4 NE 1/4 Sec. 16

NE 1/4 SW 1/4
Sec. 16

2

Equity Funding Breeding
Systems, Inc., a Delaware
corp.
NE 1/4, Part of NW 1/4 SE 1/4
North of Plateau Ck.
North 19 Ac. NE 1/4 SE 1/4
Sec. 16

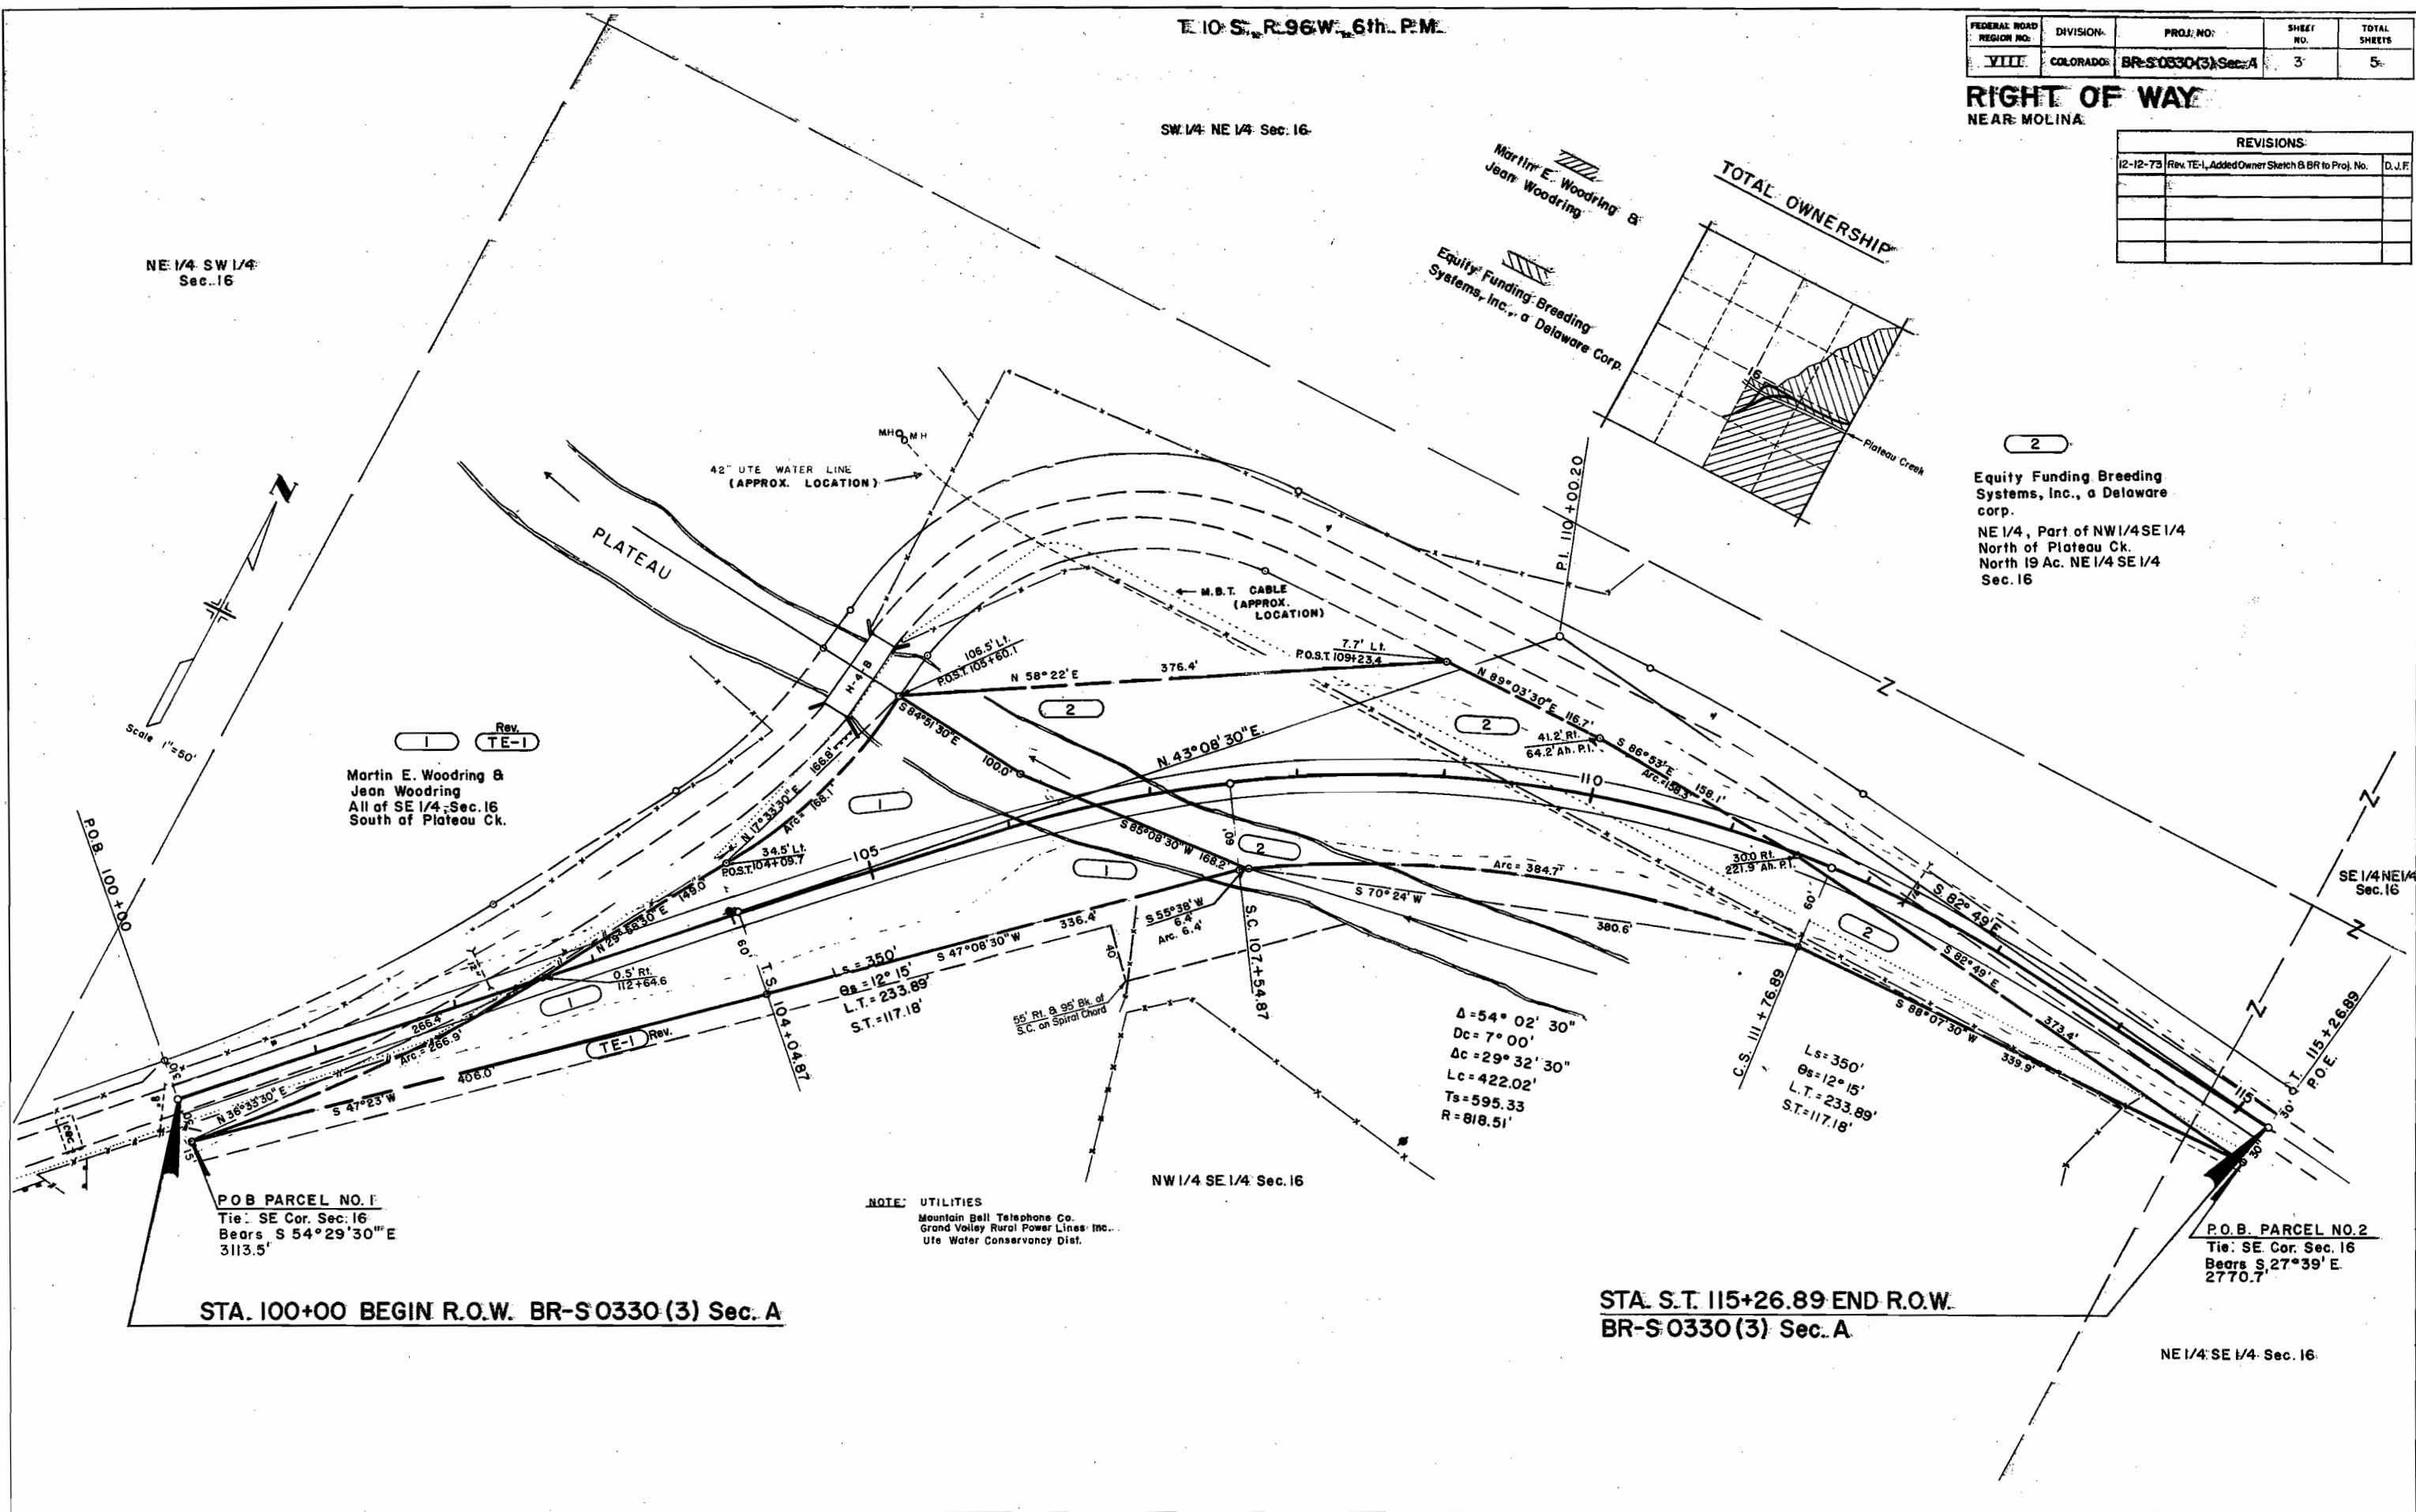

T.10S., R.95W., 6th P.M.

FEDERAL ROAD REGION NO.	DIVISION	PROJ. NO.	SHEET NO.	TOTAL SHEETS
VIII	COLORADO	BR-S 0330 (3) Sec. B	4	5

RIGHT OF WAY

NEAR MOLINA

REVISIONS		
12-12-75	Added Ownership Sketch & BR to Proj. Number	D.J.F.

4 TE-4

Ben E. Nichols &
Lois M. Nichols, J.T.
NW 1/4 NW 1/4,
NE 1/4 NW 1/4, Sec. 7

3 TE-3

Donald A. Long &
Gladys E. Long, J.T.
SE 1/4 NW 1/4
Part of NE 1/4 NW 1/4
Sec. 7


STA. 204+00 BEGIN R.O.W. BR-S 0330 (3) Sec. B

NOTE: Utilities:
Mountain Bell Telephone Co.
Grand Valley Rural Power Lines Inc.

TOTAL OWNERSHIP

Donald A. Long &
Gladys E. Long

Ben E. Nichols &
Lois M. Nichols

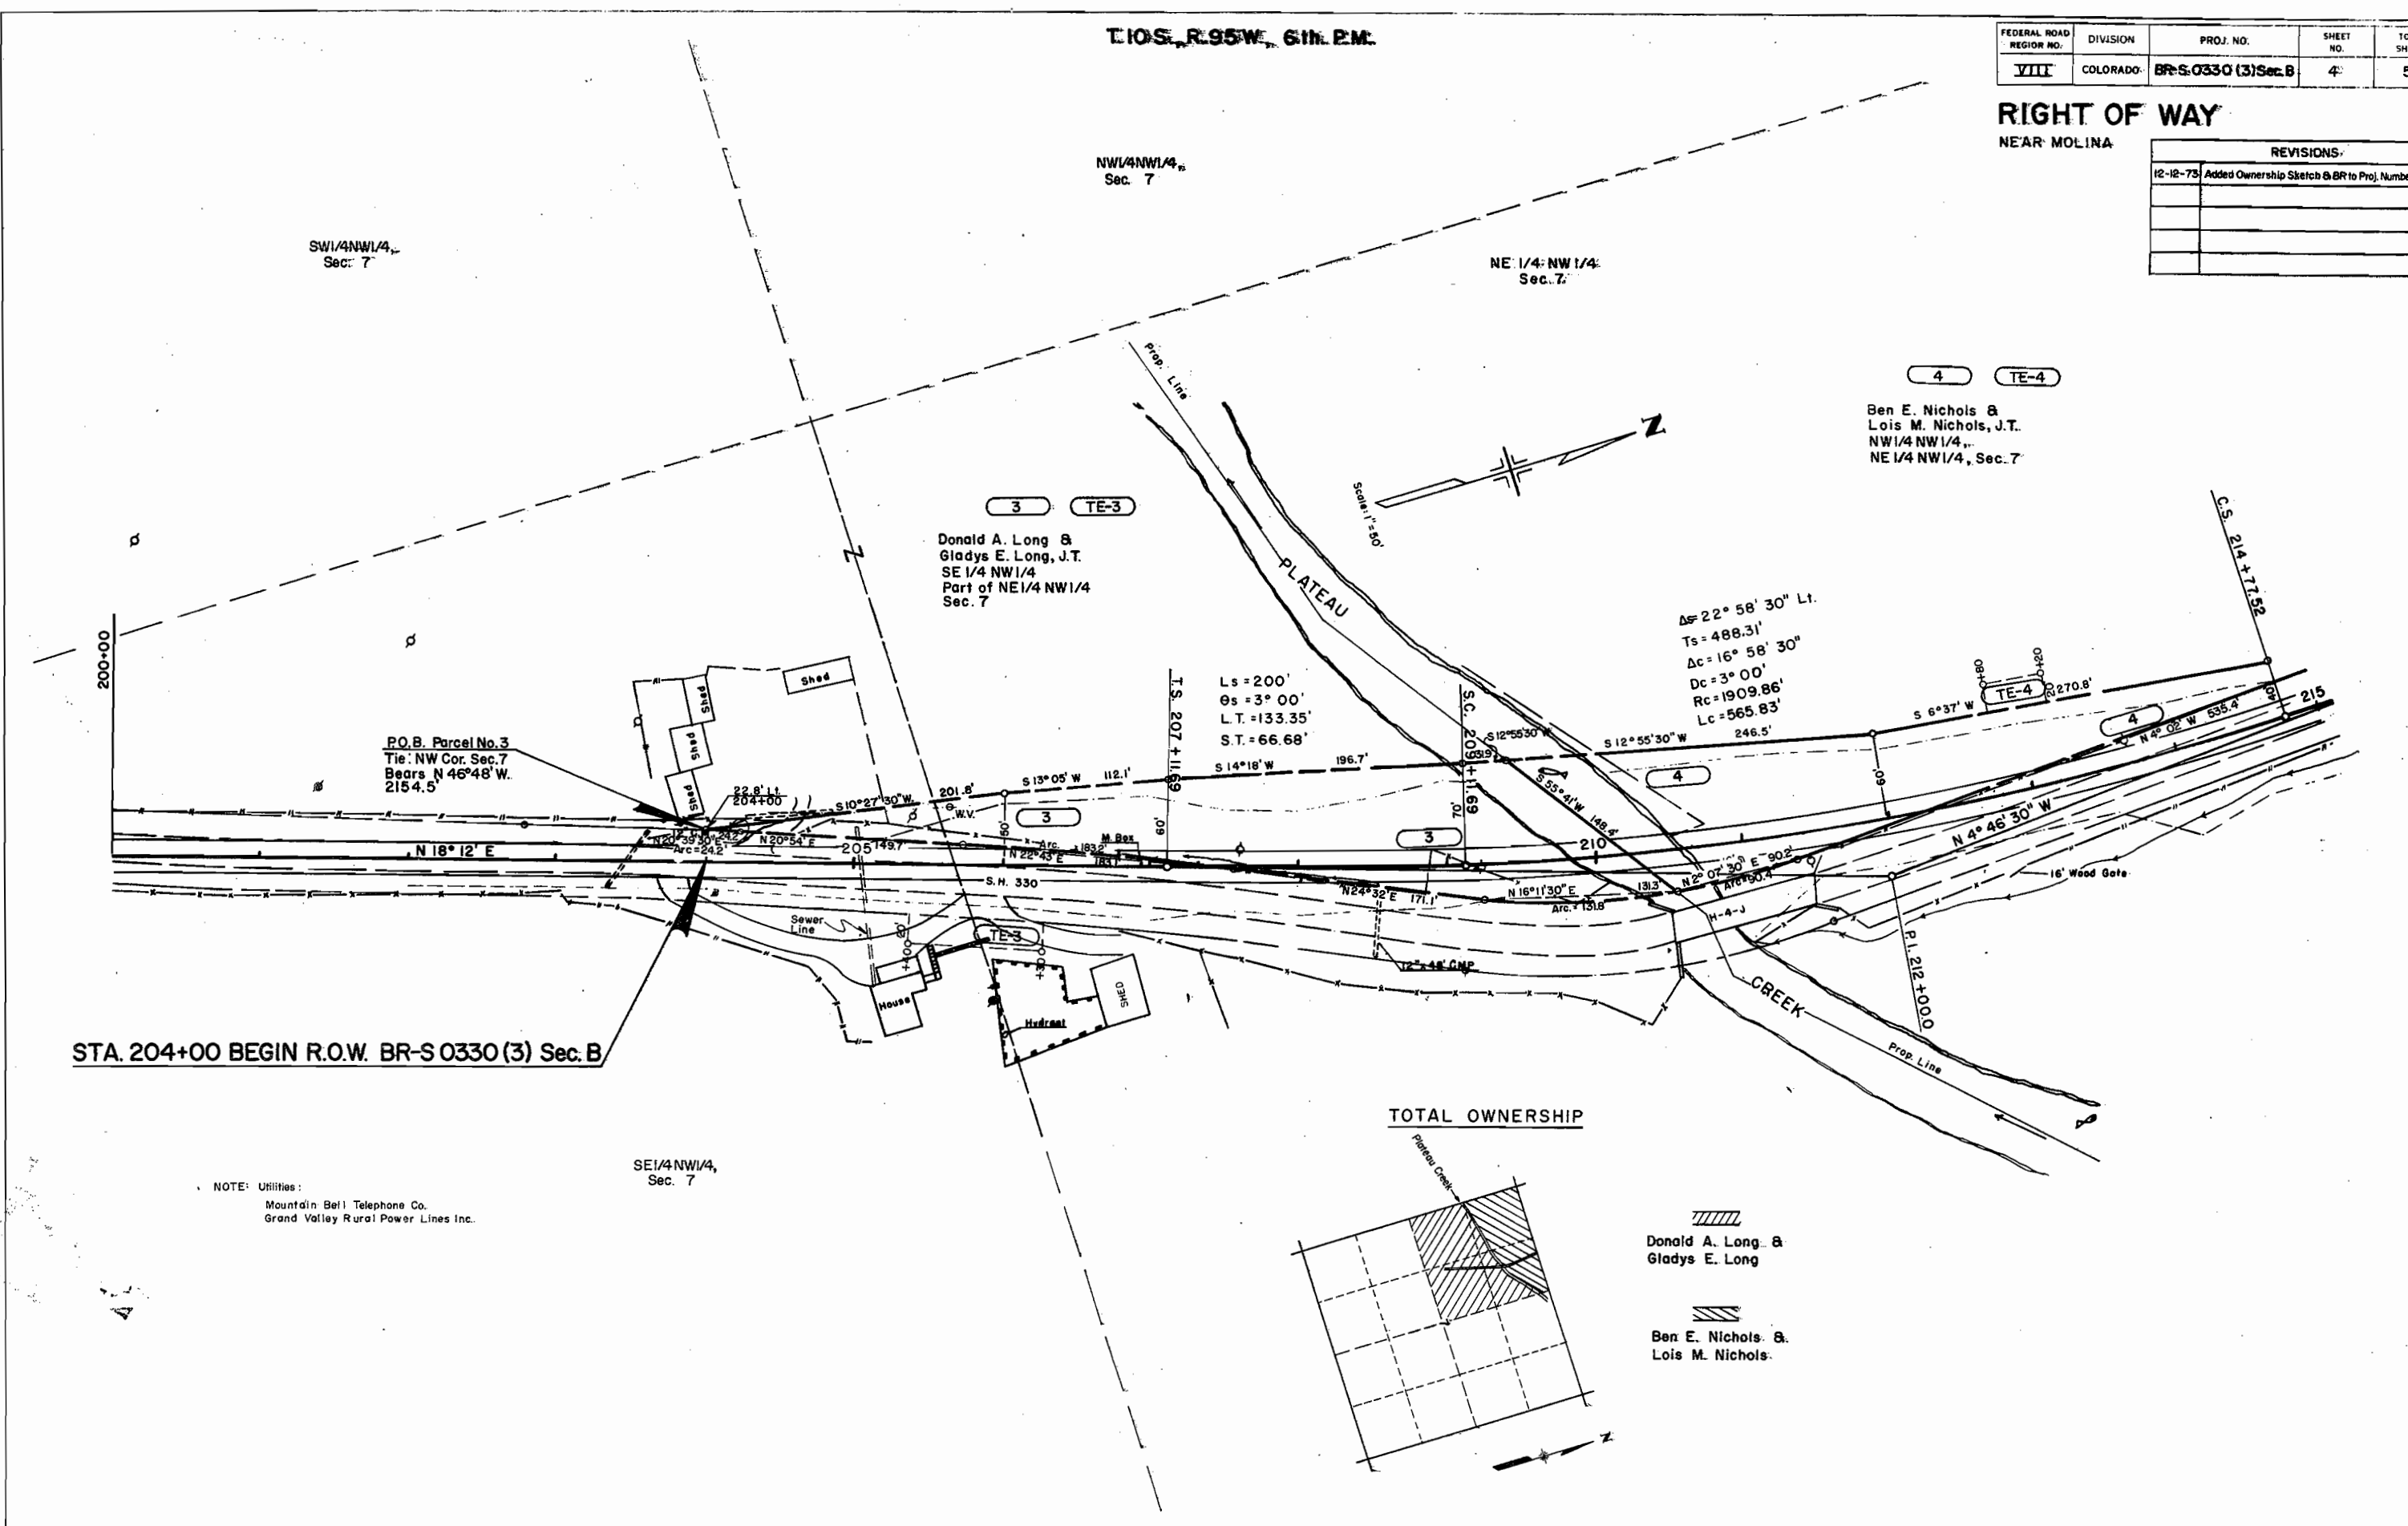

T 10 S, R 95 W, 6TH PM

FEDERAL ROAD REGION NO.	DIVISION	PROJ. NO.	SHEET NO.	TOTAL SHEETS
VIII	COLORADO	BR-S 0330(3) Sec. B	5	5

RIGHT OF WAY
NEAR MOLINA

REVISIONS		
12-12-73	Added BR to Project Number	D.J.F.

NE 1/4 NW 1/4
Sec. 7

4

Ben E. Nichols, B.
Lois M. Nichols, J.T.
NE 1/4 NW 1/4, Sec. 7

STA. 216+77.52 END R.O.W. BR-S 0330 (3) Sec. B

