

Amber
TITLE SHEET

STATE DEPARTMENT OF HIGHWAYS

DIVISION OF HIGHWAYS—STATE OF COLORADO

FEDERAL ROAD REGION NO.	DIVISION	PROJECT NUMBER	SHEET NO.	TOTAL SHEETS
VIII	COLORADO	BRFC 071-1(1)	1	3

REVISIONS	

RIGHT OF WAY
STATE HIGHWAY 71,
10 MI. N. OF ORDWAY

CONVENTIONAL SIGNS

- County Line
Township or Range Line
Land Lines
Property or Tract Line
City Limits
Railroad
Existing Road
New Road
- Control of Access
Access denied by Dead
Right of Way Line
Protected by Freeway (Virgin Location)
Top of Cuts
Toe of Fills
Barbed Wire Fence
Chain Link Fence
Woven Wire-Combination Fence
Snow Fence
Wood Fence
Deer Fence
- Trees
Deciduous
Coniferous

- Tel. & Teleg. Lines
Electric Lines
Elec. Trans. Tower
Buried Tel. Cable
Buried Electric Cable
Gas Main
Oil Main
Water Main
Sanitary Sewers
Storm Sewers
- Road Approaches
Section Corner
Center of Section
- Culverts & Drains
Proposed
Existing
Proposed
Existing (To be dashed)
- Bridges
Existing (To be dashed)

PLAN AND PROFILE OF PROPOSED FEDERAL AID PROJECT NO. BRFC 071-1(1) STATE HIGHWAY NO. 71 CROWLEY COUNTY RIGHT OF WAY

SCALE OF ORIGINAL DRAWINGS
PLAN SHEETS 1" = 50'

ROW LENGTH OF PROJECT = 848.0' = 0.161 miles

INDEX OF SHEETS


SHEET NO.	TITLE
1	TITLE SHEET
2	TABULATION OF PROPERTIES
3	PLAN SHEET

STA. 14 + 34.25 BEGIN CONST. BRFC 071-1(1)
STA. 383 + 46.95 S0023(7)

STA. 10 + 20.0(SURV.) BEGIN R.O.W. BRFC 071-1(1)
STA. 378 + 82.0 S0023(7)

STA. 18 + 68.0 END R.O.W. BRFC 071-1(1)
STA. 387 + 30.1 S0023(7)

STA. 16 + 06.75 END CONST. BRFC 071-1(1)
STA. 384 + 49.55 S0023(7)

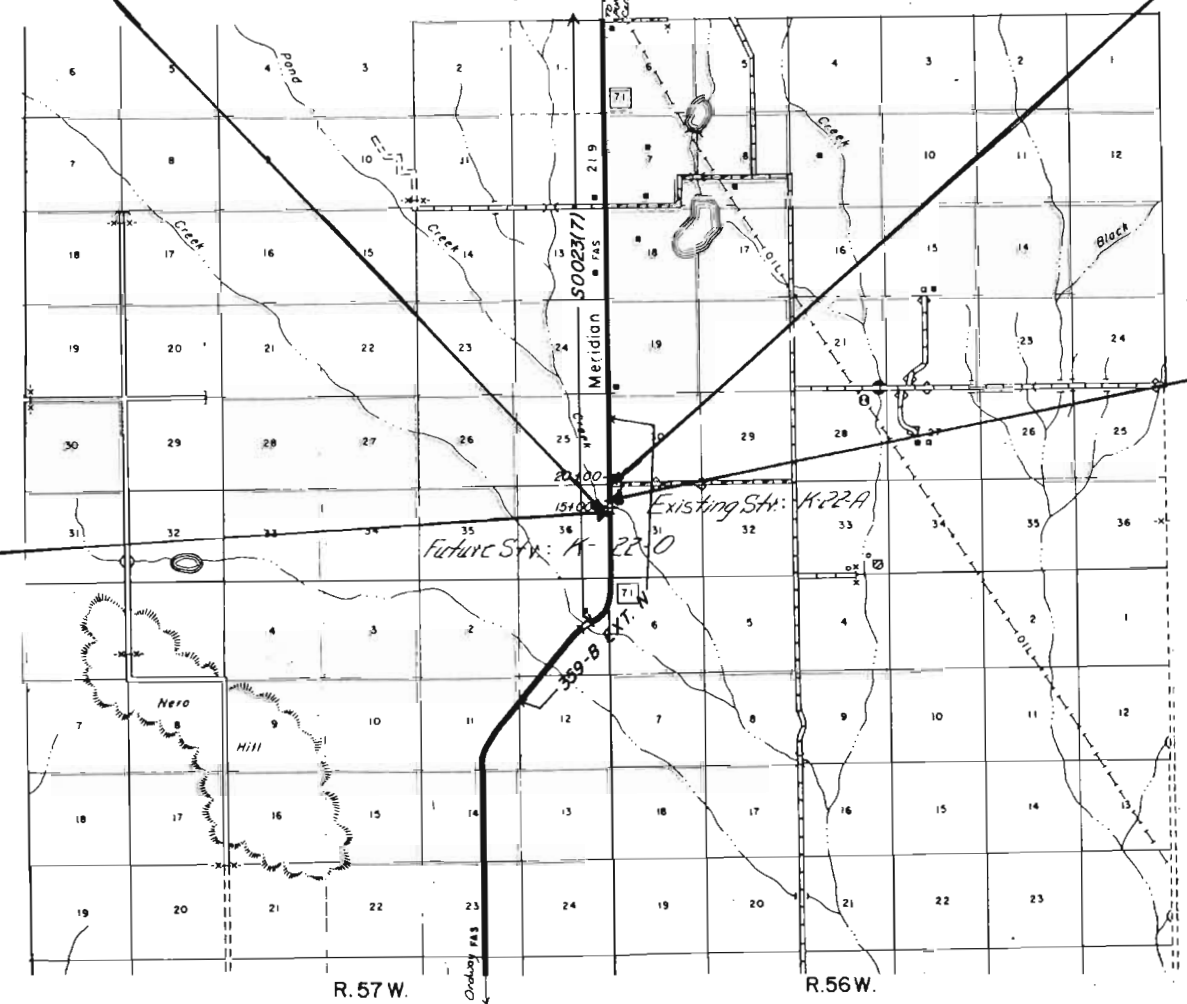

DIVISION OF HIGHWAYS	
APPROVED <i>John M. Cox</i> Asst. CHIEF ENGINEER	8/17/77 DATE

DEPARTMENT OF TRANSPORTATION FEDERAL HIGHWAY ADMINISTRATION	
APPROVED	DATE
DIVISION ADMINISTRATOR	

[illegible]

FEDERAL ROAD REGION NO.	DIVISION	PROJ. NO.	SHEET NO.	TOTAL SHEETS
VIII	COLORADO	BRFC 071-1(1)	3	3

RIGHT OF WAY
STATE HIGHWAY 71,
10 MI. N. OF ORDWAY

Original Scale: 1" = 50'

REVISIONS	

