

CONVENTIONAL SIGNS

County Line
Township or Range Line
Land Lines Section Line 1/4 Section Line 1/8 Section Line
Property or Tract Line
City Limits
Railroad
Existing Road
New Road

Control of Access
Access denied by Deed
Right of Way Line
Protected by Freeway (Virgin Location)
Top of Cuts
Toe of Fills
Barbed Wire Fence
Chain Link Fence
Woven Wire-Combination Fence
Snow Fence
Wood Fence
Deer Fence

Trees
Deciduous
Coniferous

Tel. & Teleg. Lines
Electric Lines
Elec. Trans. Tower
Buried Tel. Cable
Buried Electric Cable
Gas Main
Oil Main
Water Main
Sanitary Sewers
Storm Sewers

Road Approaches
New
Existing

Section Corner
Center of Section

Culverts & Drains
Proposed
Existing
Proposed
Existing (To be dashed)

Bridges
Existing (To be dashed)

STATE DEPARTMENT OF HIGHWAYS
DIVISION OF HIGHWAYS—STATE OF COLORADO


PLAN AND PROFILE OF PROPOSED
FEDERAL AID PROJECT NO. BRF 040-2(9)
STATE HIGHWAY NO. 40
ROUTT COUNTY
RIGHT OF WAY

SCALE OF ORIGINAL DRAWINGS

PLAN SHEET: 1" = 100'

R.O.W. LENGTH OF PROJECT = 500.3 FT.

Project BRF 040-2(9)

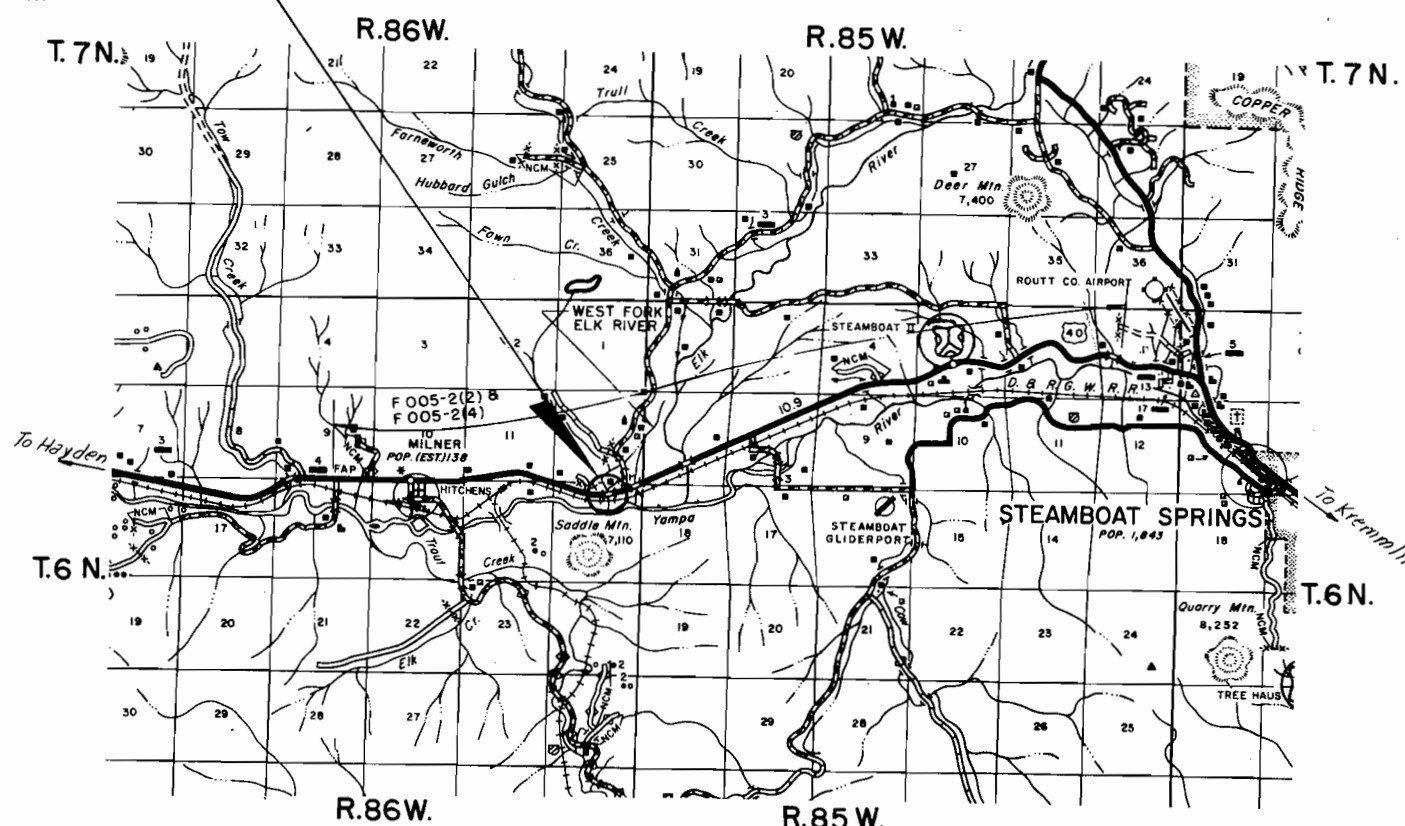

FEDERAL ROAD DISTRICT NO.		DIVISION	PROJECT NO.	SHEET NO.
VIII		COLORADO	BRF 040-2(9)	I
RIGHT OF WAY WEST FORK OF ELK RIVER				
REVISIONS				

INDEX OF SHEETS

- SHEET NO.
1. TITLE SHEET
 2. ALIGNMENT SHEET


DIVISION OF HIGHWAYS

APPROVED: *Sam Cox* 6/1/76
CHIEF ENGINEER DATE

DEPARTMENT OF TRANSPORTATION
FEDERAL HIGHWAY ADMINISTRATION

APPROVED: _____ DATE _____


DIVISION ADMINISTRATOR

 

FEDERAL ROAD REGION NO.	DIVISION	PROJ. NO.	SHEET NO.	TOTAL SHEETS
VIII	COLORADO	BRF 040-2(9)	2	

RIGHT OF WAY
WEST FORK OF ELK RIVER

REVISIONS	

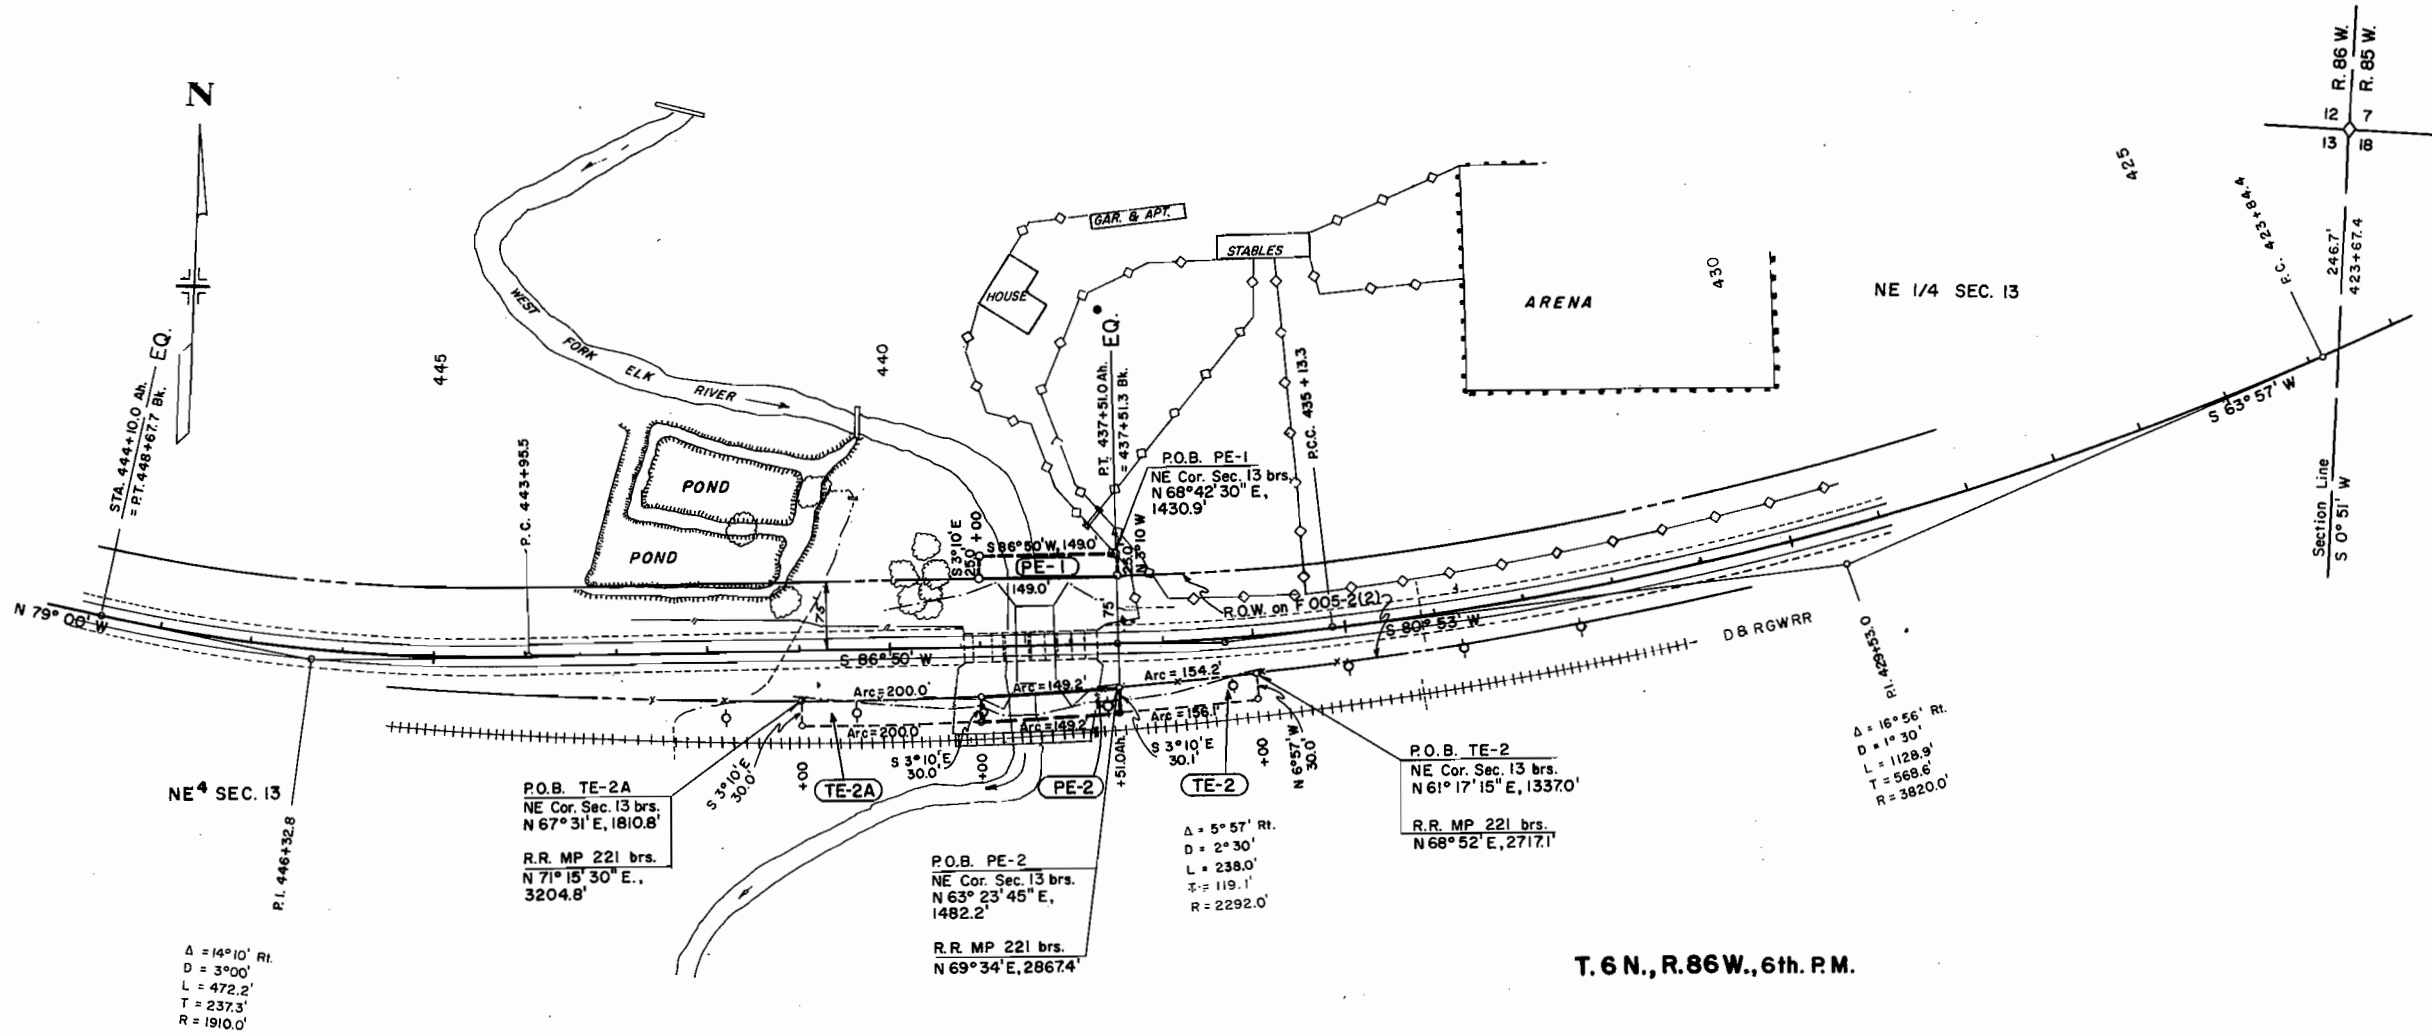

PARCEL	OWNER	LOCATION	AREA IN ACRES	PURPOSE
PE-1	JAMES B. THOMPSON	NE 1/4 SEC. 13	0.085	CONST. & MAINT. OF CBC
PE-2	D. & R.G.W. R.R.	NE 1/4 SEC. 13	0.103	CONST. & MAINT. OF CBC
TE-2	D. & R.G.W. R.R.	NE 1/4 SEC. 13	0.107	ROAD DETOUR
TE-2A	D. & R.G.W. R.R.	NE 1/4 SEC. 13	0.138	ROAD DETOUR