

STATE DEPARTMENT OF HIGHWAYS

DIVISION OF HIGHWAYS—STATE OF COLORADO

CONVENTIONAL SIGNS

County Line
Township or Range Line
Land Lines
Property or Tract Line
City Limits
Railroad
Existing Road
New Road

Control of Access
Access denied by Dead
Right of Way Line
Protected by Freeway (Virgin Location)
Top of Cuts
Toe of Fills
Barbed Wire Fence
Chain Link Fence
Woven Wire - Combination Fence
Snow Fence
Wood Fence
Dear Fence

Trees
Deciduous
Coniferous

Tel. & Teleg. Lines
Electric Lines
Elec. Trans. Tower
Buried Tel. Cable
Buried Electric Cable
Gas Main
Oil Main
Water Main
Sanitary Sewers
Storm Sewers

Road Approaches
Section Corner
Center of Section

Culverts & Drains
Proposed
Existing
Proposed
Existing (To be dashed)

Bridges
Existing (To be dashed)

PLAN AND PROFILE OF PROPOSED FEDERAL AID PROJECT NO. BRF 083-1(17) STATE HIGHWAY NO. 83 DOUGLAS COUNTY

RIGHT OF WAY

SCALE OF ORIGINAL DRAWINGS

PLAN SHEETS 1" = 100'
DETAIL SHEETS 1" = 100'
OWNERSHIP MAPS 1" = 200'

R.O.W. LENGTH OF PROJECT - 28441 FT. = 0.539 MILES


BEGIN R.O.W. ON PROJECT BRF 083-1(17)

Sta. 1215+55.9 on Project F.A.S. 30-B(1) =
2.1 Ft. Lt. of 595+35.2 on Aerial Baseline

END R.O.W. ON PROJECT BRF 083-1(17)

Sta. 1244+00 on Project F.A.S. 30-B(1) =
1.9 Ft. Lt. of 623+79.2 on Aerial Baseline

NOTE: Preliminary Engineering under FC 083-1(7)
Construction under BRF 083-1(17)
Date: May 1981

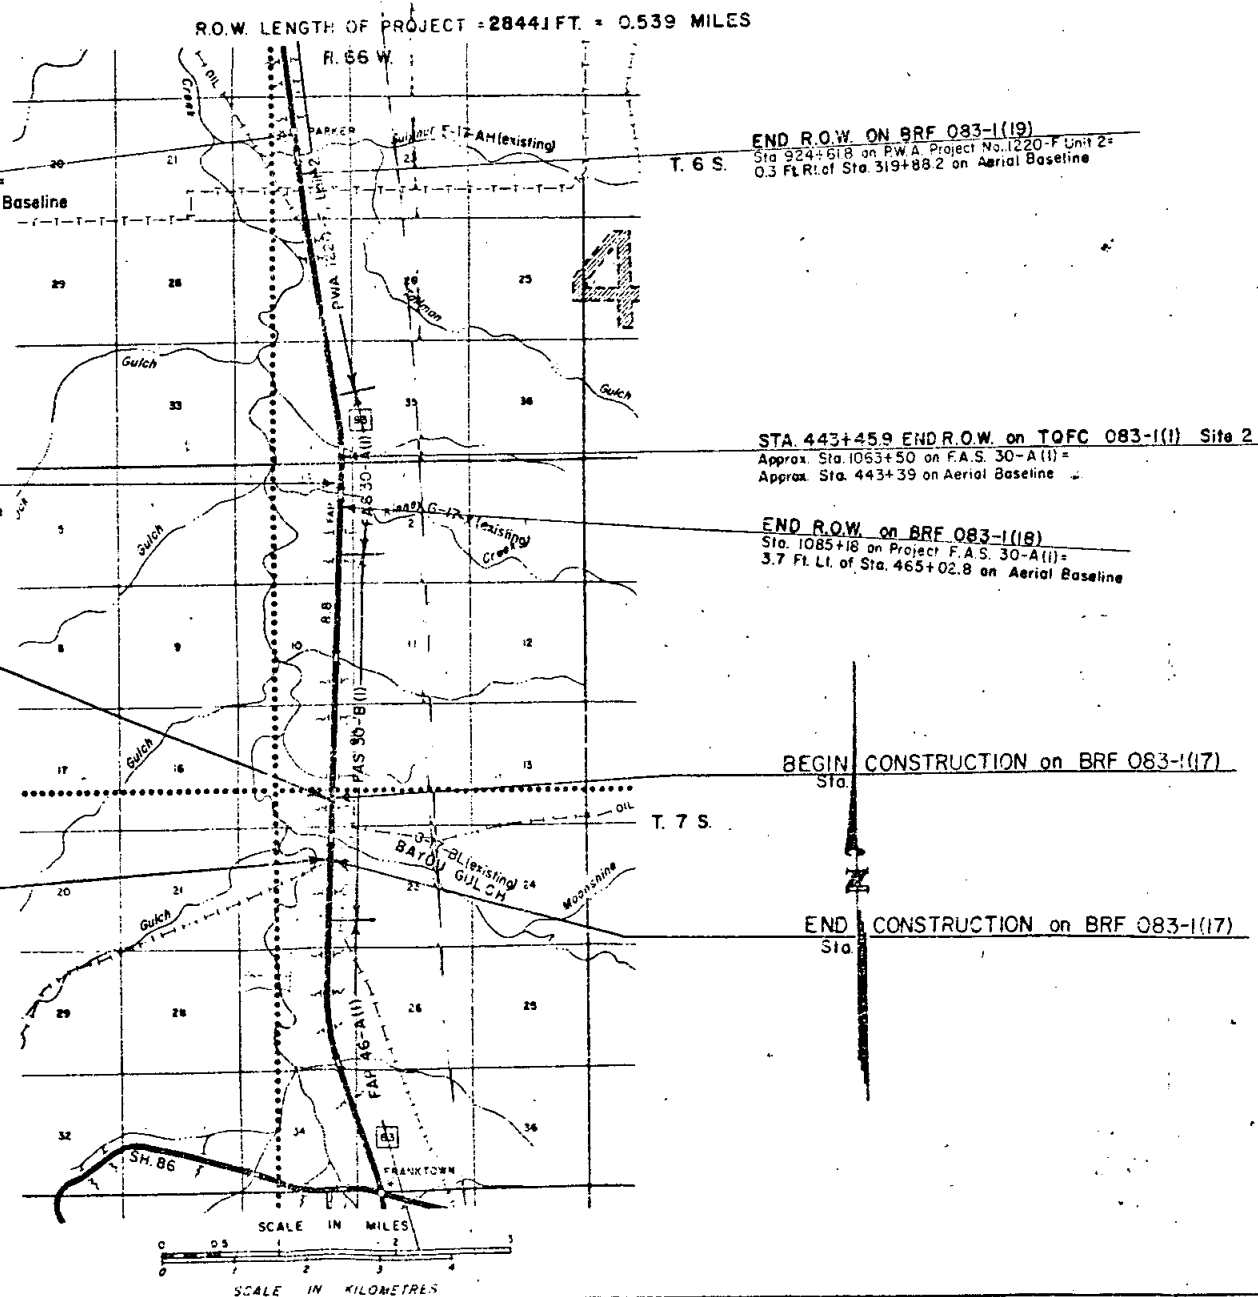

FEDERAL ROAD REGION NO.	DIVISION	PROJECT NO.	SHEET NO.
III	COLORADO	BRF 083-1 (17)	1

RIGHT OF WAY		REVISIONS	
2.9 Mi. N. of Franktown			

INDEX OF SHEETS	
SHEET NO.	
1	Title Sheet
2	Tabulation Sheet
3&4	Detail Sheets showing ROW
5	Ownership Map

NOTE: This project calculated and checked by field forces.

DIVISION OF HIGHWAYS	
APPROVED:	DATE
<i>[Signature]</i>	3/4/81
CHIEF ENGINEER	

DEPARTMENT OF TRANSPORTATION FEDERAL HIGHWAY ADMINISTRATION	
APPROVED:	DATE
DIVISION ADMINISTRATOR	


NOTE: All bearing shown are R.O.W. bearings

Stationing and calculation are on project
F.A.S. 30-B(1) unless otherwise noted.

FEDERAL ROAD REGION NO.	DIVISION	PROJ. NO.	SHEET NO.	TOTAL SHEETS
III	COLORADO	BRF 083-1(17)	4	5

RIGHT OF WAY
29 MI. N. of Franktown

REVISIONS		
4/7/81	Rev. parcel 5	J.S.
5/3/83	Rev. Par. 6	DM

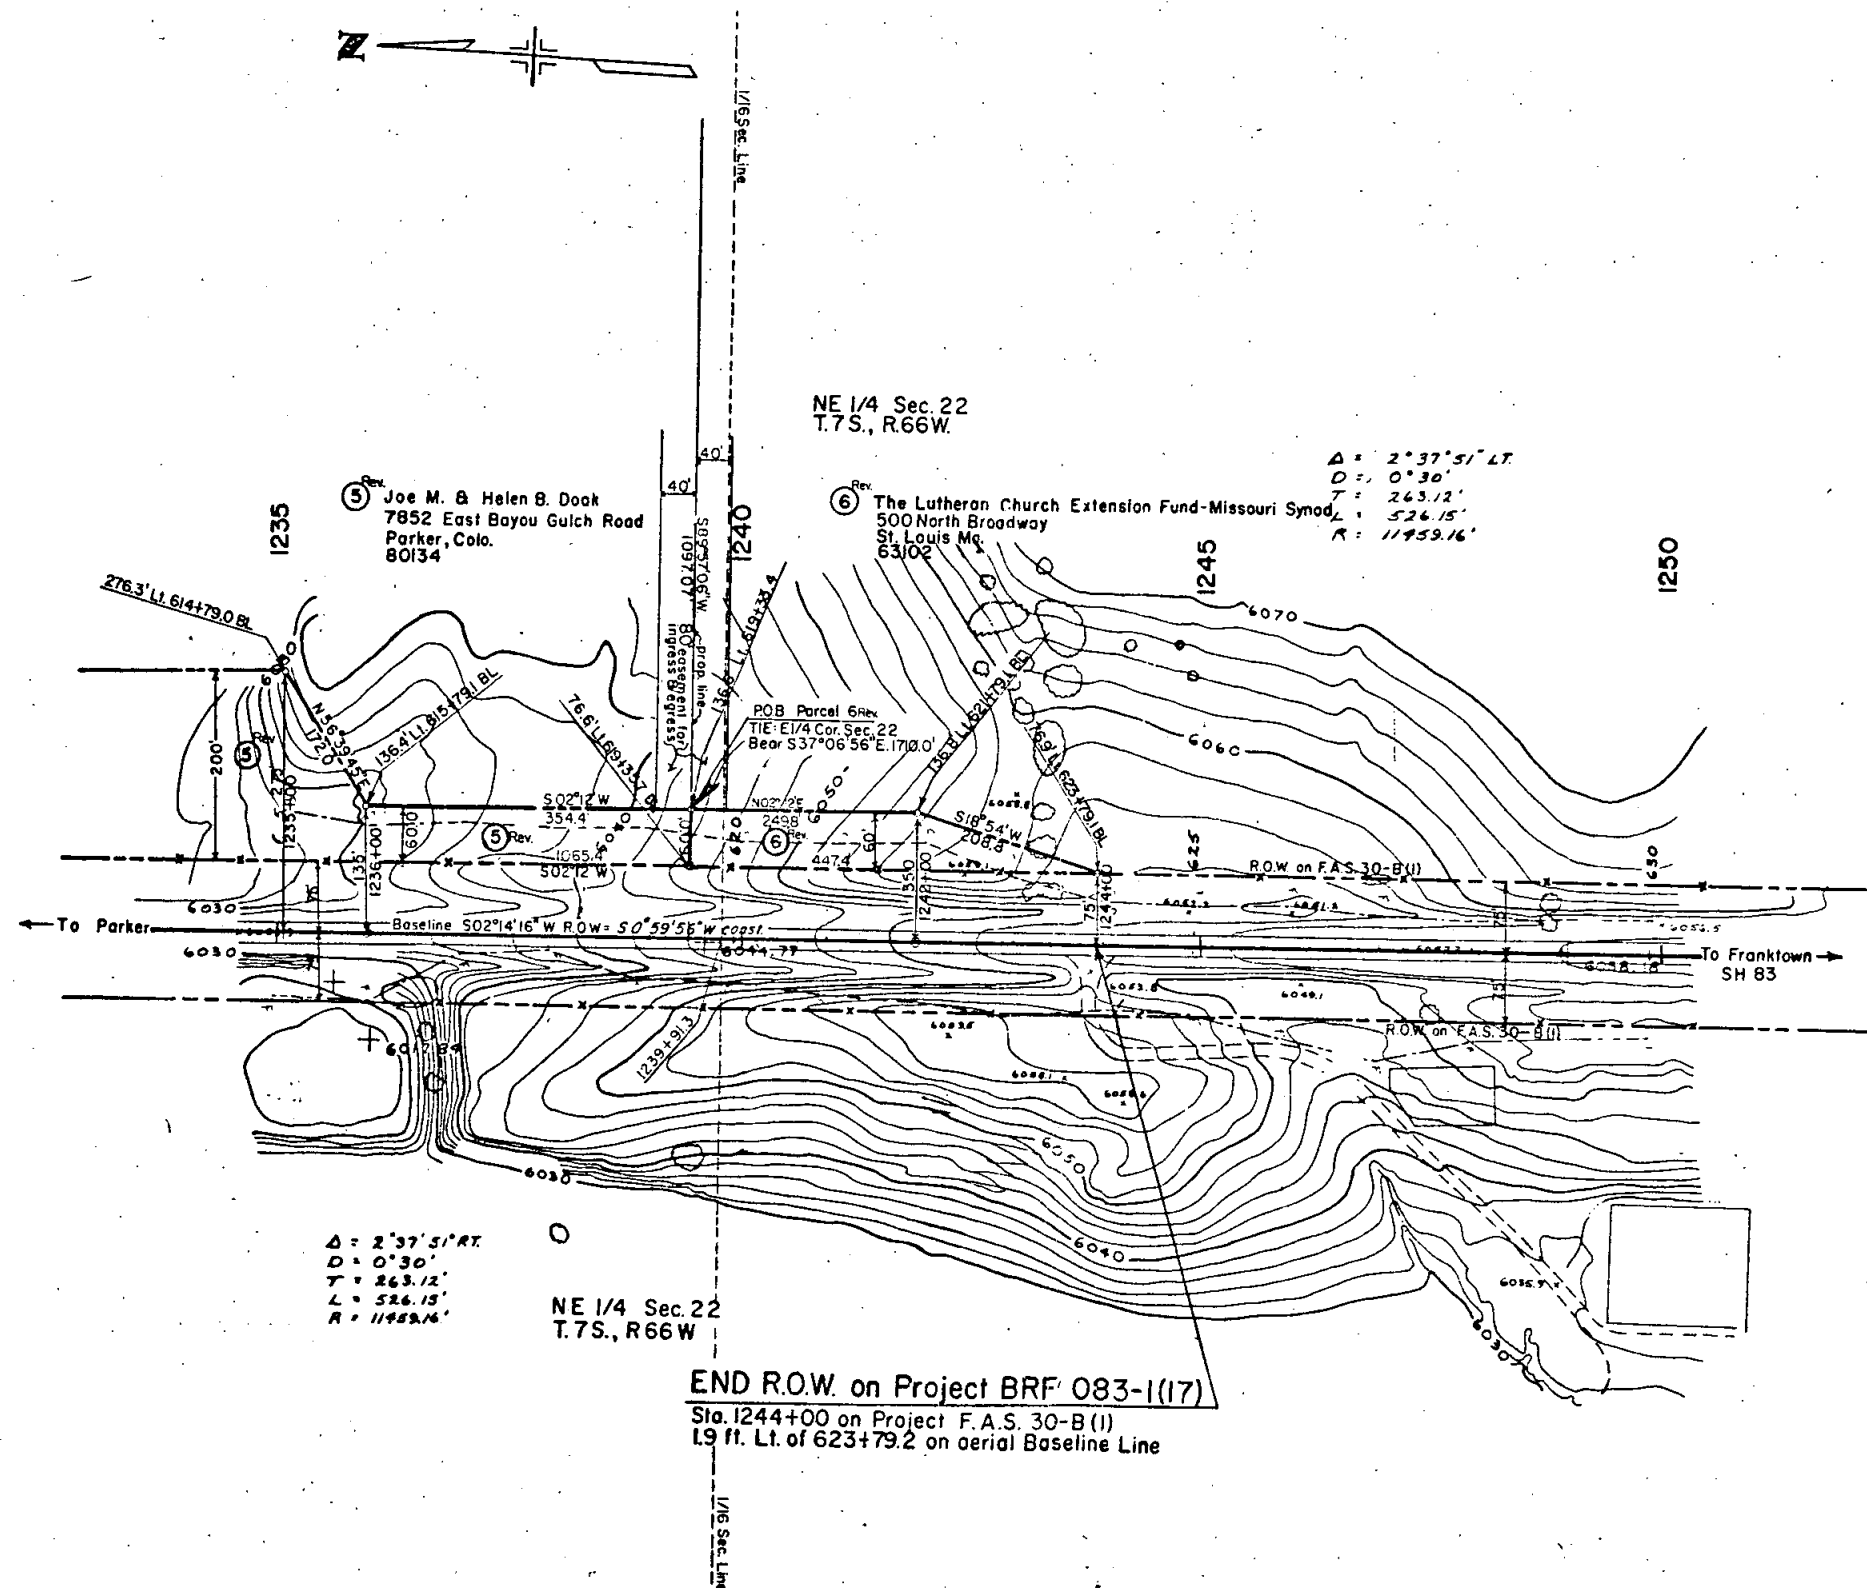

NOTE: All Bearings shown are R.O.W. Bearings
Unless Otherwise Noted.
Stationing and calculations are on project F.A.S. 30-B(1)
unless otherwise noted.

FEDERAL ROAD REGION NO.	DIVISION	PROJ. NO.	SHEET NO.	TOTAL SHEETS
VIII	COLORADO	BRF 083-1(17)	5	5
Revisions				
4/7/81	Rev. 5, 6, 5A	J.S.		
11-12-81	Rev. Par. 4 - Added Tract A	D.J.F.		
5/31/83	Rev. Par. 6	D.W.		

