
 
 
 
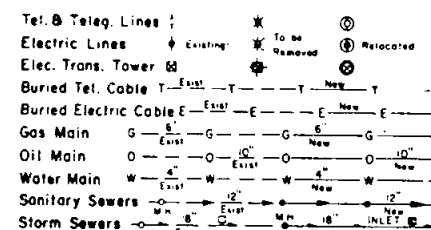
 
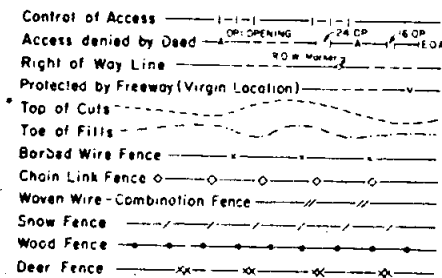


STATE DEPARTMENT OF HIGHWAYS

DIVISION OF HIGHWAYS—STATE OF COLORADO

CONVENTIONAL SIGNS

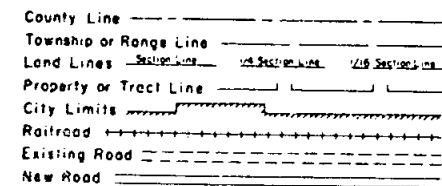

PLAN AND PROFILE OF PROPOSED FEDERAL AID PROJECT NO. BRF 083-1(18) STATE HIGHWAY NO. 83 DOUGLAS COUNTY

RIGHT OF WAY

SCALE OF ORIGINAL DRAWINGS

PLAN SHEETS 1"=100'
DETAIL SHEETS 1"=100'
OWNERSHIP MAPS 1"=200'


R.O.W. LENGTH OF PROJECT = 918.0 Ft. = 0.174 Mi.

BEGIN R.O.W. on BRF 083-1(18)
Sta. 1076+00 on Project F.A.S. 30-A(1) =
3.4 Ft. Lt. of 455+84.8 on Aerial Baseline

BEGIN R.O.W. on BRF 083-1(17)
Sta. 1215+55.9 on Project F.A.S. 30-B(1) =
2.1 Ft. Lt. of 595+35.2 on Aerial Baseline

END R.O.W. on BRF 083-1(17)
Sta. 1244+00 on Project F.A.S. 30-B(1) =
1.9 Ft. Lt. of 623+79.2 on Aerial Baseline

NOTE: Preliminary Engineering under FC 083-1(7)
Construction under BRF 083-1(18)
Date May 1981

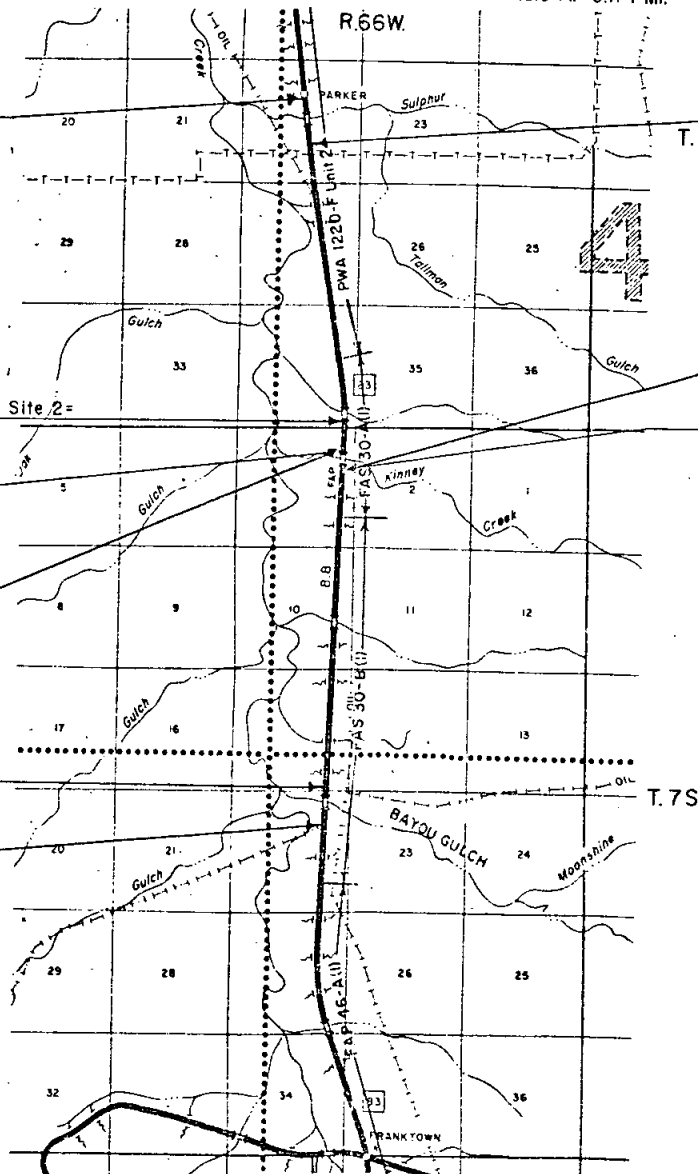

SCALE IN MILES
0 0.5 1 2 3
SCALE IN KILOMETRES
0 0.5 1 2 3

FEDERAL ROAD REGION NO.	DIVISION	PROJECT NO.	SHEET NO.
VII	COLORADO	BRF 083-1(18)	1

RIGHT OF WAY
5.8 Mi. N. of Franktown

REVISIONS

INDEX OF SHEETS

SHEET NO.	Title Sheet
1.	Title Sheet
2.	Tabulation Sheet
3.	Detail Sheet showing R.O.W.
4.	Ownership Map

NOTE: This project calculated and checked by field forces.

DIVISION OF HIGHWAYS

APPROVED: *R. Z. Chenevix* 3-12-81
Asst. CHIEF ENGINEER DATE

DEPARTMENT OF TRANSPORTATION
FEDERAL HIGHWAY ADMINISTRATION

APPROVED: _____ DATE _____

DIVISION ADMINISTRATOR


RIGHT OF WAY 5.8 MILES N. OF FRANKTOWN

[illegible]

NOTE: All bearings shown are R.O.W. bearings
unless otherwise noted.
Stationing and calculations are on project
30-A (1) unless otherwise noted.


FEDERAL ROAD REGION NO	DIVISION	PROJ. NO	SHEET NO.	TOTAL SHEETS
<u>VII</u>	COLORADO	BRF 083-1 (18)	3	4

RIGHT OF WAY	
5.8 Mi. N. of Franktown	
REVISIONS	
5-5-81	Add Pct. 9-A, Rev. N. Township Line
7-1-81	Rev. Slope, Sta. 463+ to Sta. 473+

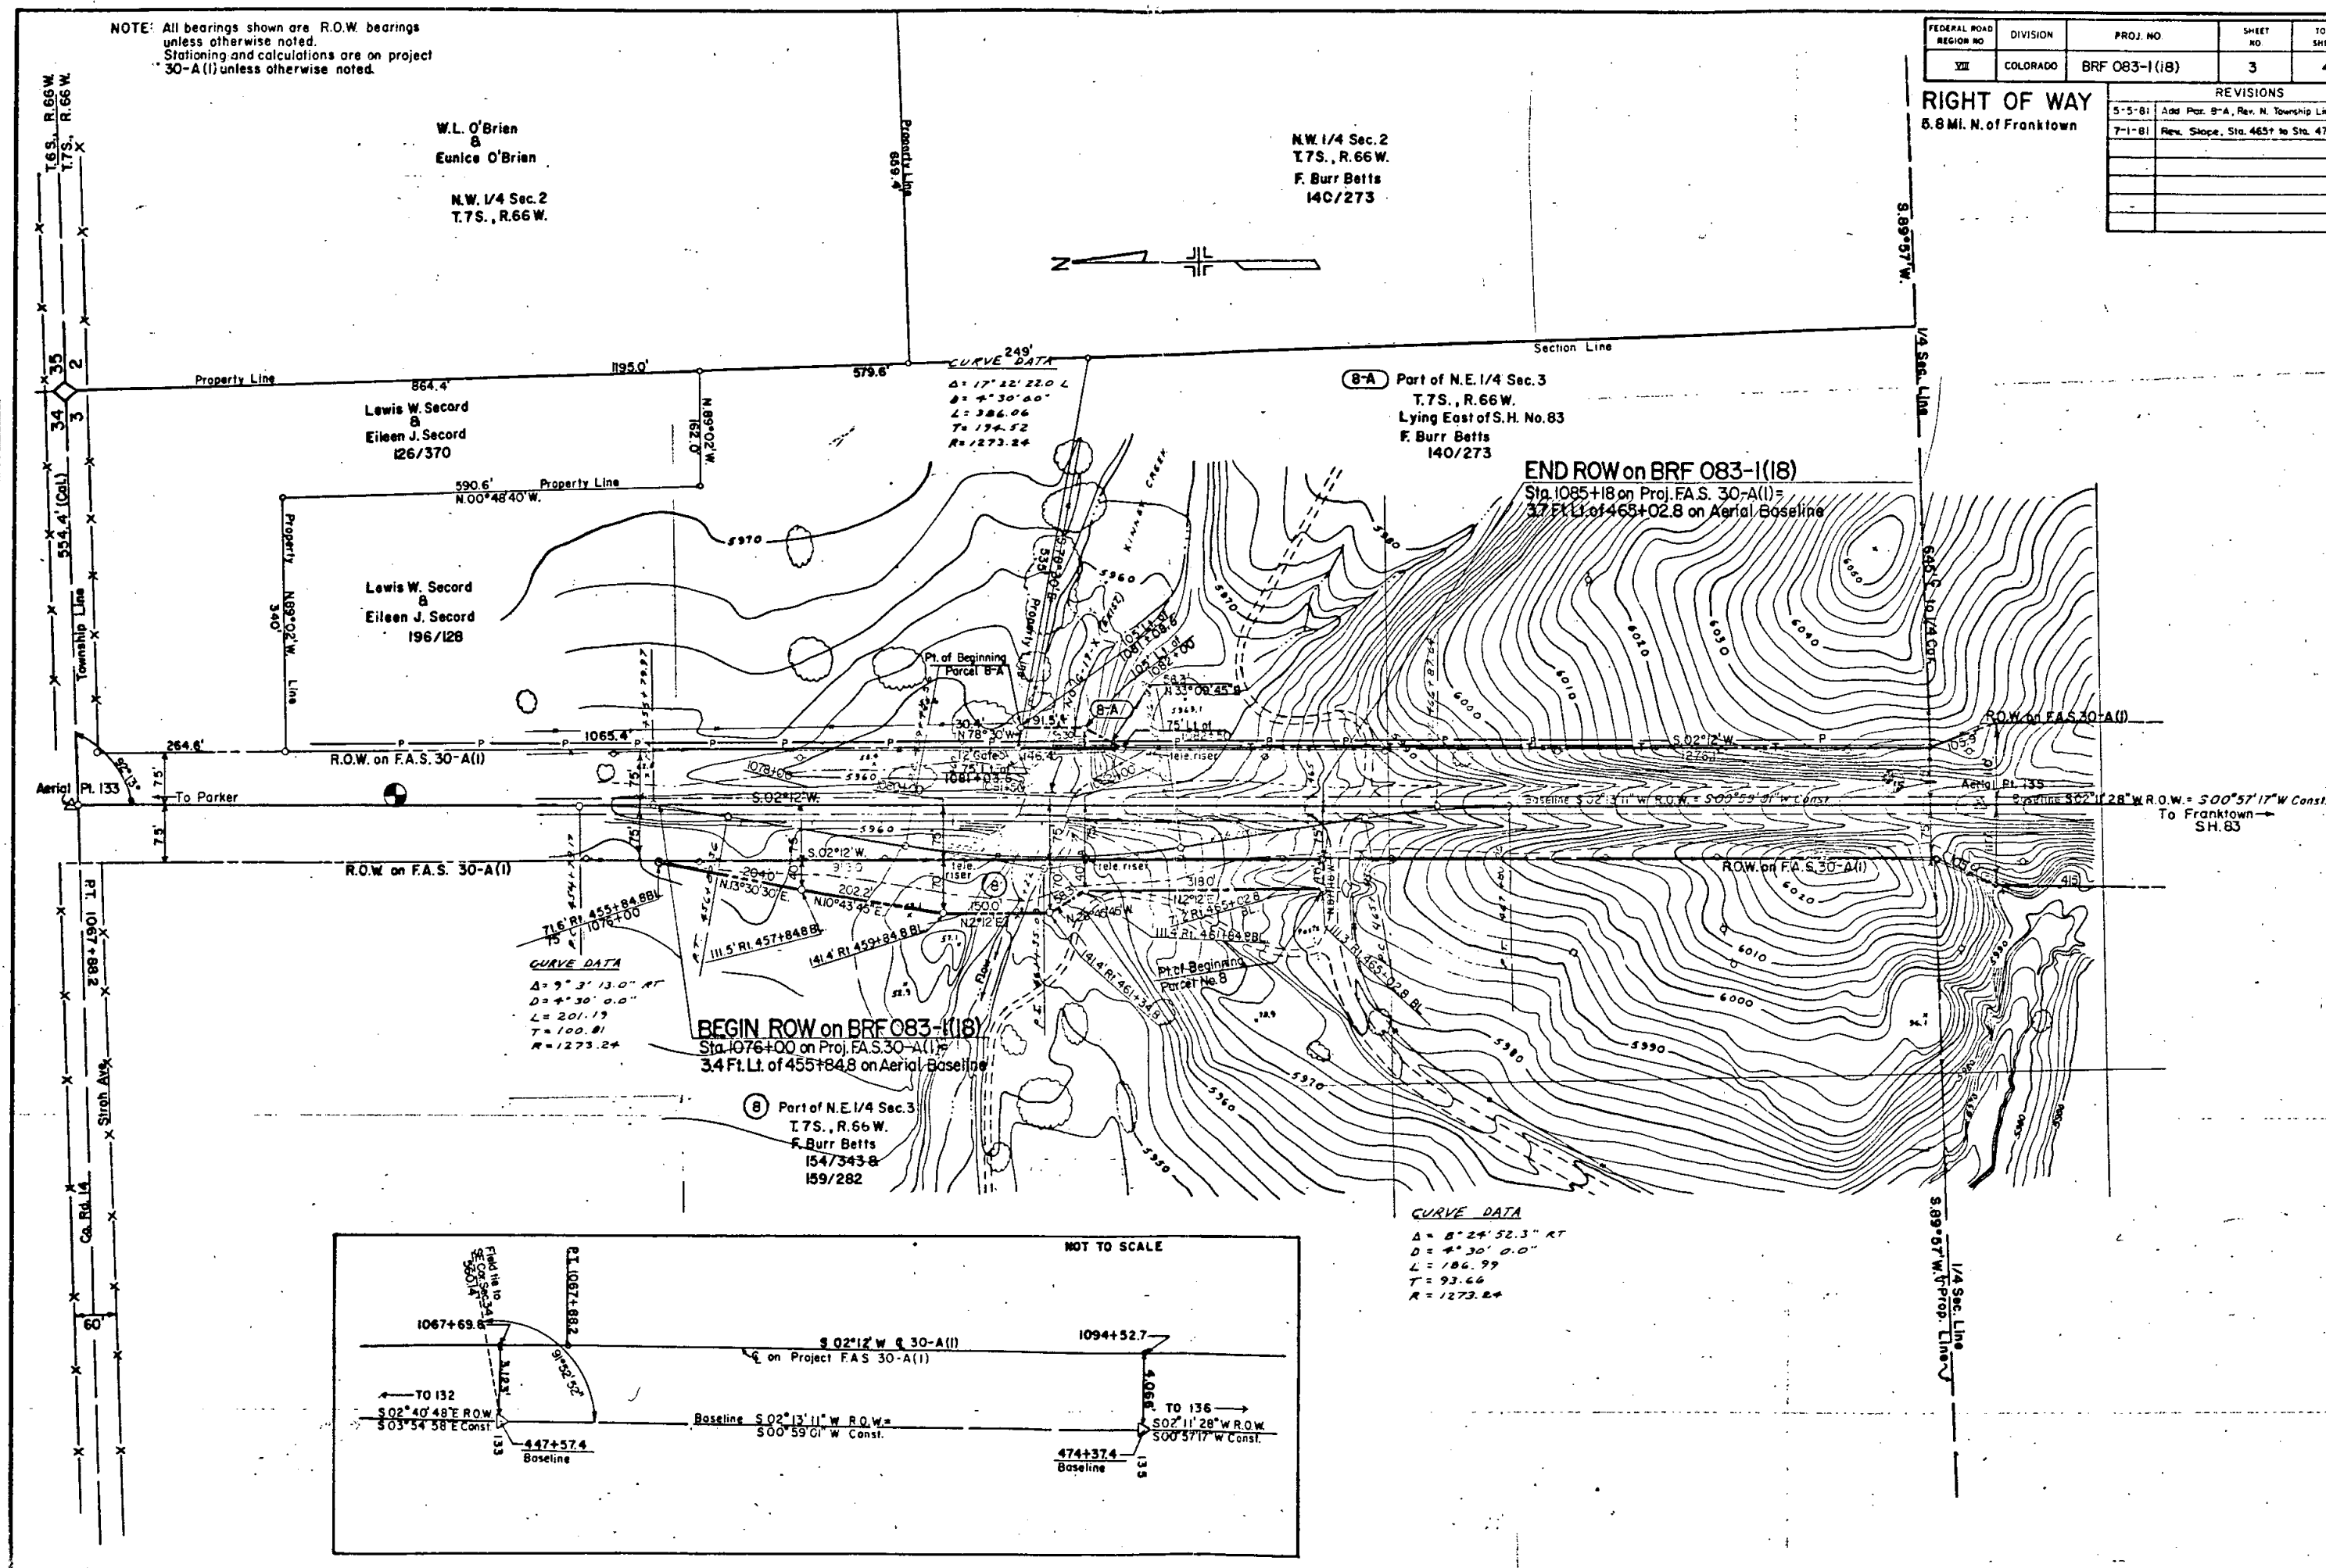

NOTE: All bearings shown are R.O.W. bearings unless otherwise noted. Stationing and calculations are on project 30-A(1) unless otherwise noted.

NW 1/4 Sec. 2
T. 7S., R. 66W.

 

FEDERAL ROAD REGION NO.	DIVISION	PROJ. NO.	SHEET NO.	TOTAL SHEETS
VII	COLORADO	BRF 083-1(18)	4	4
REVISIONS				

RIGHT OF WAY
5.8 Mi N. of Franktown

SW 1/4 Sec. 2
T. 7S., R. 66W.

F. Burr Betts
Security Life Building Rm. 600
Denver, CO 80202
SW 1/4 Sec. 2 T. 7S., R. 66W.
Bk. 163/347

END ROW on BRF 083-1(18)
Sta. 1085+18 on Project FAS 30-A(1) =
3.7 Ft. Lt. of 465+02.8 on Aerial Baseline

F. Burr Betts
Security Life Building
Room 600
Denver, CO 80202
NW 1/4 Sec. 2 T. 7S., R. 66W.
Bk. 140/273
Except that Portion Described
As the O'Brien Tract

Edmund R. & Anna H. Rodine
Parker, CO 80134
S 1/2 SW 1/4 Sec. 35 T. 6S., R. 66W.
Bk. 102/544

Robinson Brick & Tile Co.
500 So. Santa Fe Dr.
Denver, Colo.
NW 1/4 SW 1/4 Sec. 35 T. 6S., R. 66W.
Bk. 138/27

Robinson Brick & Tile Co.
500 So. Santa Fe Dr.
Denver, CO
NE 1/4 SE 1/4 Sec. 34 T. 6S., R. 66W.
Lying East of SH 83
Bk. 138/27

Edmund R. & Anna H. Rodine
Parker, CO 80134
NE 1/4 SE 1/4 Sec. 34 T. 6S., R. 66W.
Lying West of SH 83
Bk. 105/544

$\Delta = 119^{\circ}22' \text{ Rt.}$
 $D = 00^{\circ}30'$
 $T = 1140.4'$
 $L = 2273.3'$
 $R = 11,460.0'$

Edmund R. & Anna H. Rodine
Parker, CO 80134
S 1/2 SE 1/4 Sec. 34 T. 6S., R. 66W.
Except Present R.O.W. for Co. Rd. No. 14 & Highways
Bk. 102/544

SE 1/4 Sec. 34
T. 6S., R. 66W.

NE 1/4 Sec. 3
T. 7S., R. 66W.

SE 1/4 Sec. 3
T. 7S., R. 66W.

PRELIMINARY OWNERSHIP MAP

FOR THAT PART OF

DOUGLAS COUNTY

FOR PROJECT BRF 083-1(18)

DATE: MAY 1981

SCALE: 1" = 200'

