

STATE DEPARTMENT OF HIGHWAYS

DIVISION OF HIGHWAYS—STATE OF COLORADO

FEDERAL ROAD DISTRICT NO.	DIVISION	PROJECT NO.	SHEET NO.
III	COLORADO	BRF 083-1(19)	1

RIGHT OF WAY		REVISIONS	
8.6 Mi. N. of Franktown			

CONVENTIONAL SIGNS

County Line
 Township or Range Line
 Land Lines
 Property or Tract Line
 City Limits
 Railroad
 Existing Road
 New Road

Control of Access
 Access denied by Deed
 Right of Way Line
 Protected by Freeway (Virgin Location)
 Top of Cuts
 Toe of Fills
 Barbed Wire Fence
 Chain Link Fence
 Woven Wire - Combination Fence
 Snow Fence
 Wood Fence
 Deer Fence

Trees
 Deciduous
 Coniferous

Tel. & Teleg. Lines
 Electric Lines
 Elec. Trans. Tower
 Buried Tel. Cable
 Buried Electric Cable
 Gas Main
 Oil Main
 Water Main
 Sanitary Sewers
 Storm Sewers

Road Approaches
 Section Corner
 Center of Section

Culverts & Drains
 Proposed
 Existing
 Proposed
 Existing (To be dashed)


Bridges
 Existing (To be dashed)

PLAN AND PROFILE OF PROPOSED FEDERAL AID PROJECT NO. BRF 083-1(19) STATE HIGHWAY NO. 83 DOUGLAS COUNTY RIGHT OF WAY

SCALE OF ORIGINAL DRAWINGS
 PLAN SHEETS 1" = 100'
 DETAIL SHEETS 1" = 100'
 OWNERSHIP MAPS 1" = 200'

INDEX OF SHEETS

SHEET NO.	
1	Title Sheet
2	Tabulation Sheet
3	Detail Sheet showing R.O.W.
4	Ownership Map

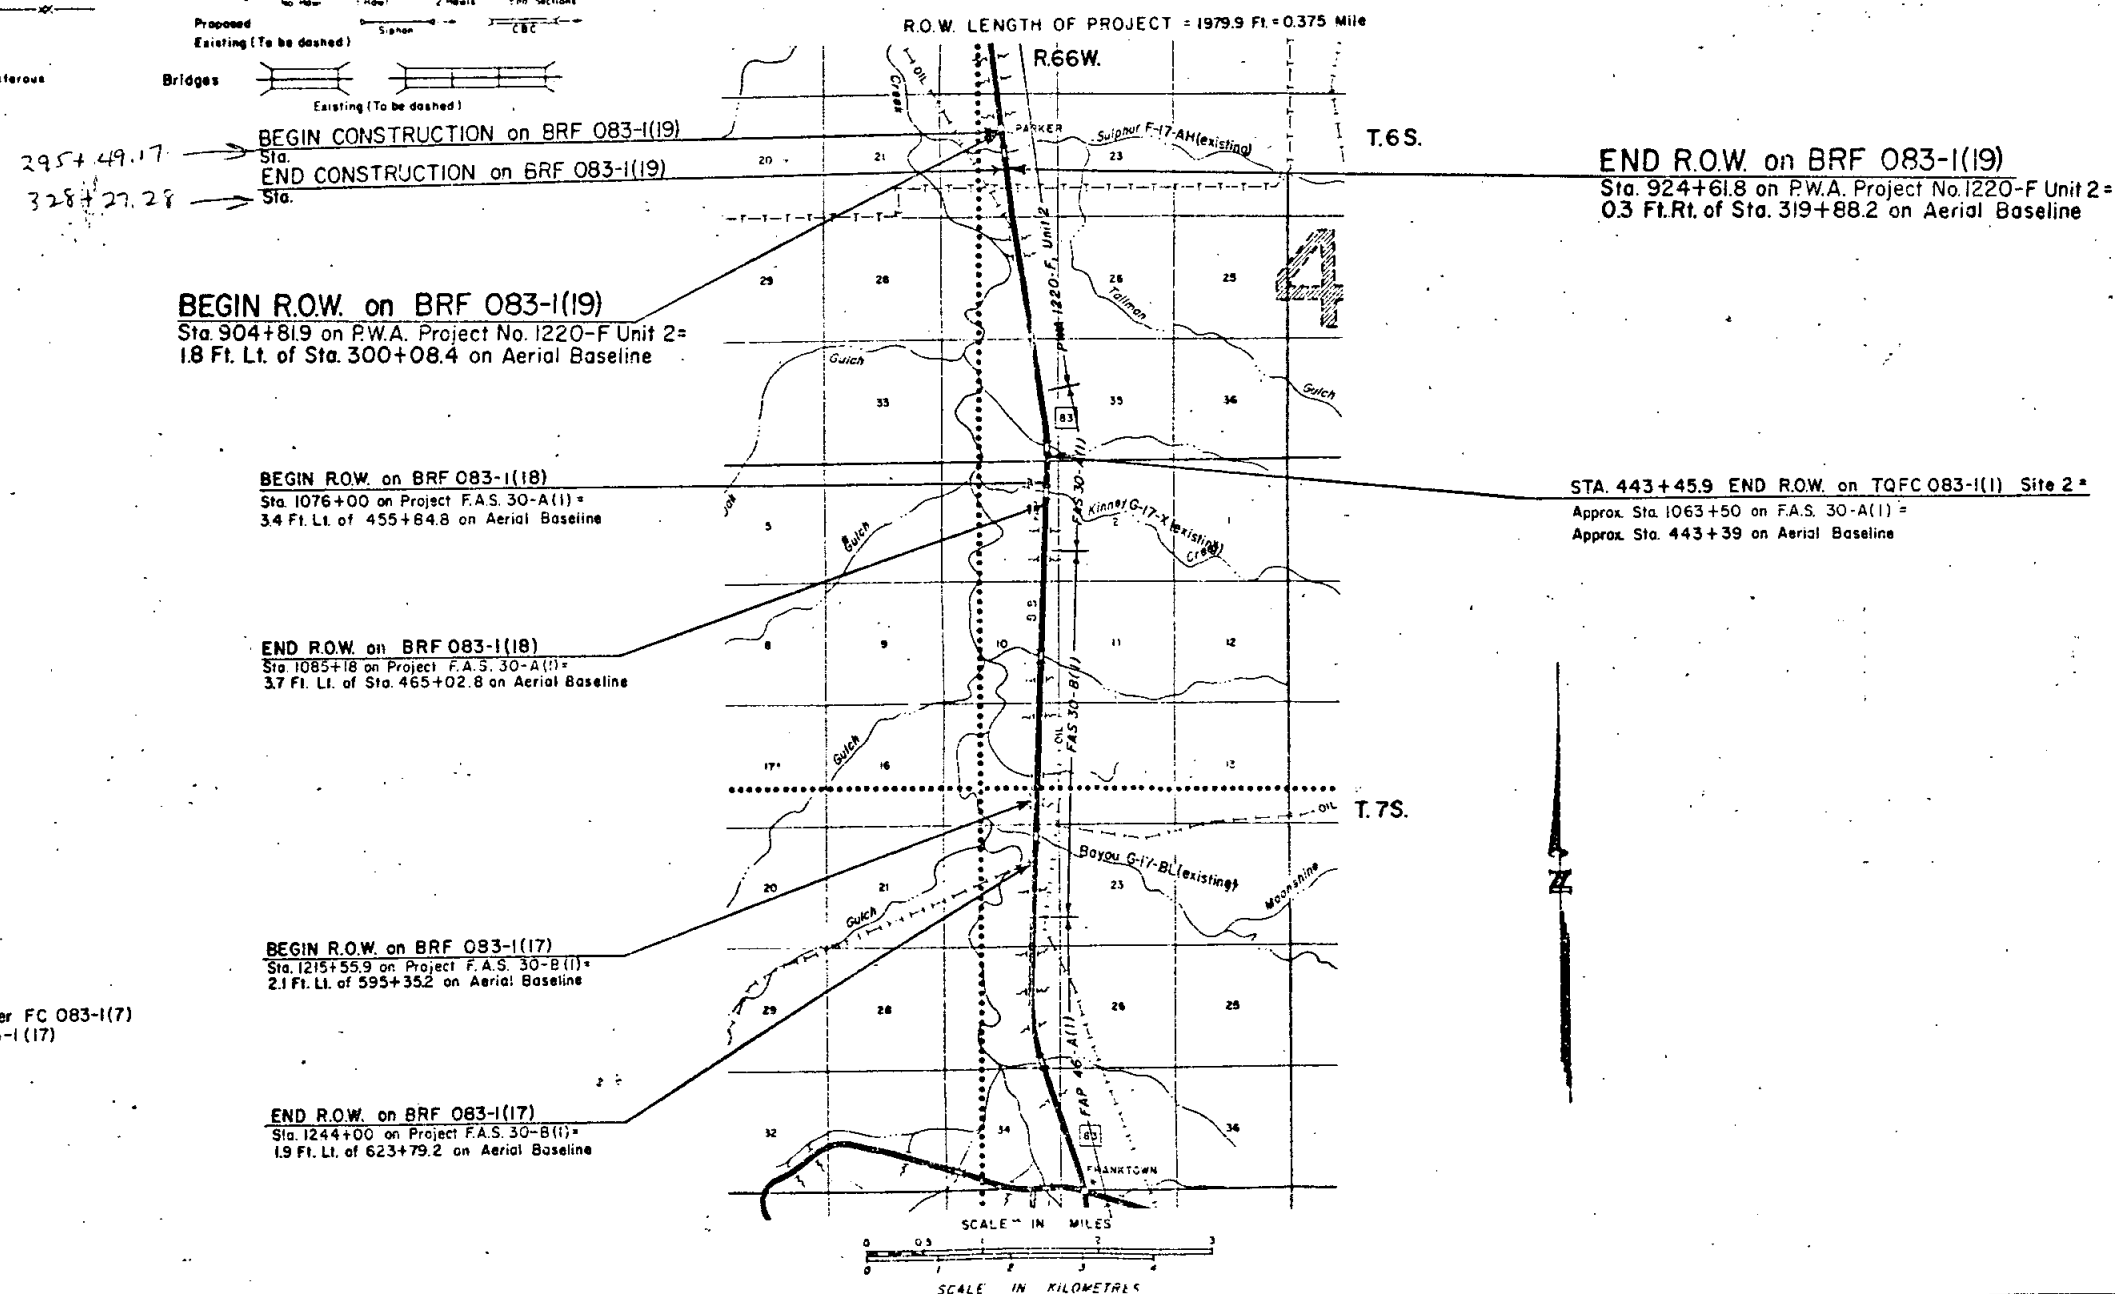



NOTE: Preliminary Engineering under FC 083-1(7)
 Construction under BRF 083-1(17)
 Date May 1981

GM 3/81
 DIST. 1
 SUBACCT. 79150

DIVISION OF HIGHWAYS	
APPROVED: <i>R.L. Chivers</i> Asst. CHIEF ENGINEER	3-13-81 DATE
DEPARTMENT OF TRANSPORTATION FEDERAL HIGHWAY ADMINISTRATION	
APPROVED:	DATE
DIVISION ADMINISTRATOR	

RIGHT OF WAY[illegible]

NOTE: All bearing shown are R.O.W. bearings
unless otherwise noted.
Stationing and calculations are on project
1220-F Unit 2 unless otherwise note.

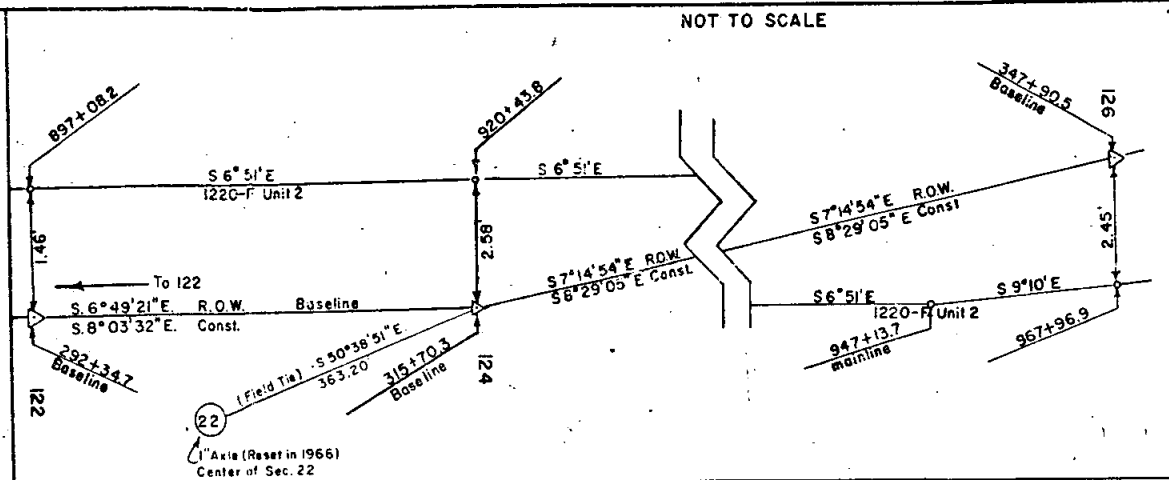 

FEDERAL ROAD REGION NO	DIVISION	PROJ. NO	SHEET NO	TOTAL SHEETS
VIII	COLORADO	BRF 083-1 (19)	3	4


REVISIONS		
4-8-81	Add Parc. A, B, Rev. 12	G.C.F.
8-19-81	Det. Par. 12	G.M.

RIGHT OF WAY
8.6 Mi. N. of Franktown

(12) DELETED

(11)
Melba Investors Northwest Inc.
c/o Morrato, Gueck, & Colantano
1100 Capitol Life Building
16th & Grant
Denver, Colo.
80203
Bk. 368/220 & 225

SE 1/4 Sec. 22
T.6S., R.66W

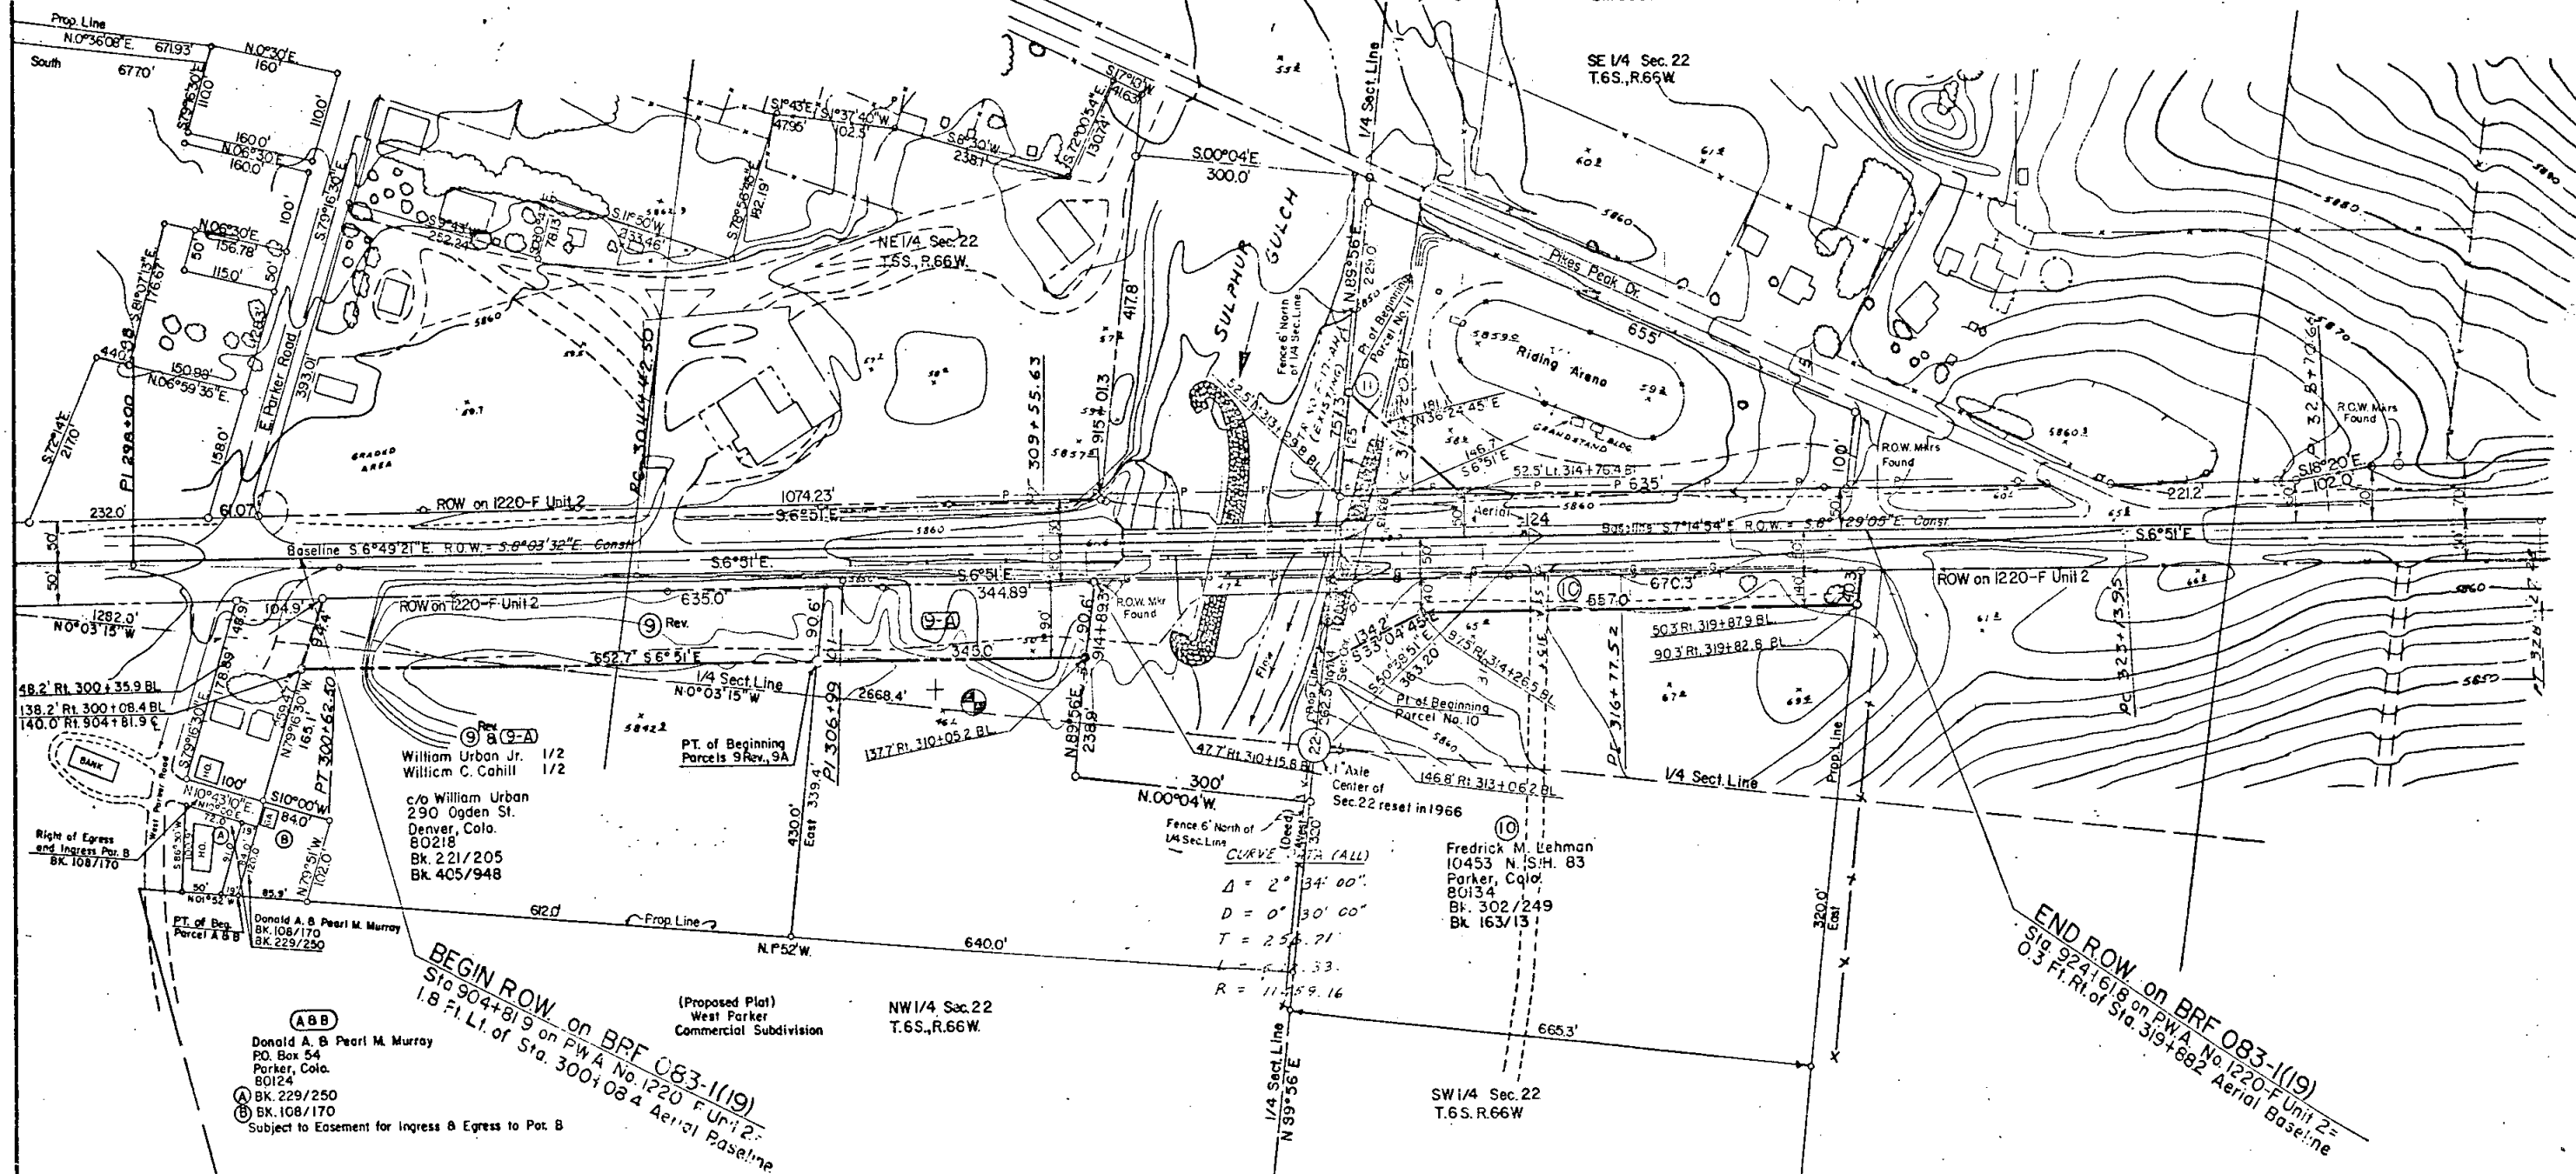

NOTE: All bearings shown are R.O.W. bearings
unless otherwise noted.
Stationing and calculations are on project
1220-F Unit 2 unless otherwise noted.

FEDERAL ROAD REGION NO.	DIVISION	PROJ. NO.	SHEET NO.	TOTAL SHEETS
VIII	COLORADO	BRF 083-1(19)	4	

REVISIONS		
4-8-81	Add Per A & B, Rev. 12	G.C.F.
8-19-81	Del. Pcr. 12	G.M.

RIGHT OF WAY
8.6 Mi. N. of Franktown

