


STATE DEPARTMENT OF HIGHWAYS DIVISION OF HIGHWAYS—STATE OF COLORADO

PLAN AND PROFILE OF PROPOSED FEDERAL AID PROJECT NO. BRF 160-2(31) STATE HIGHWAY NO. 160 ARCHULETA COUNTY

RIGHT OF WAY

SCALE: 1" = 50'

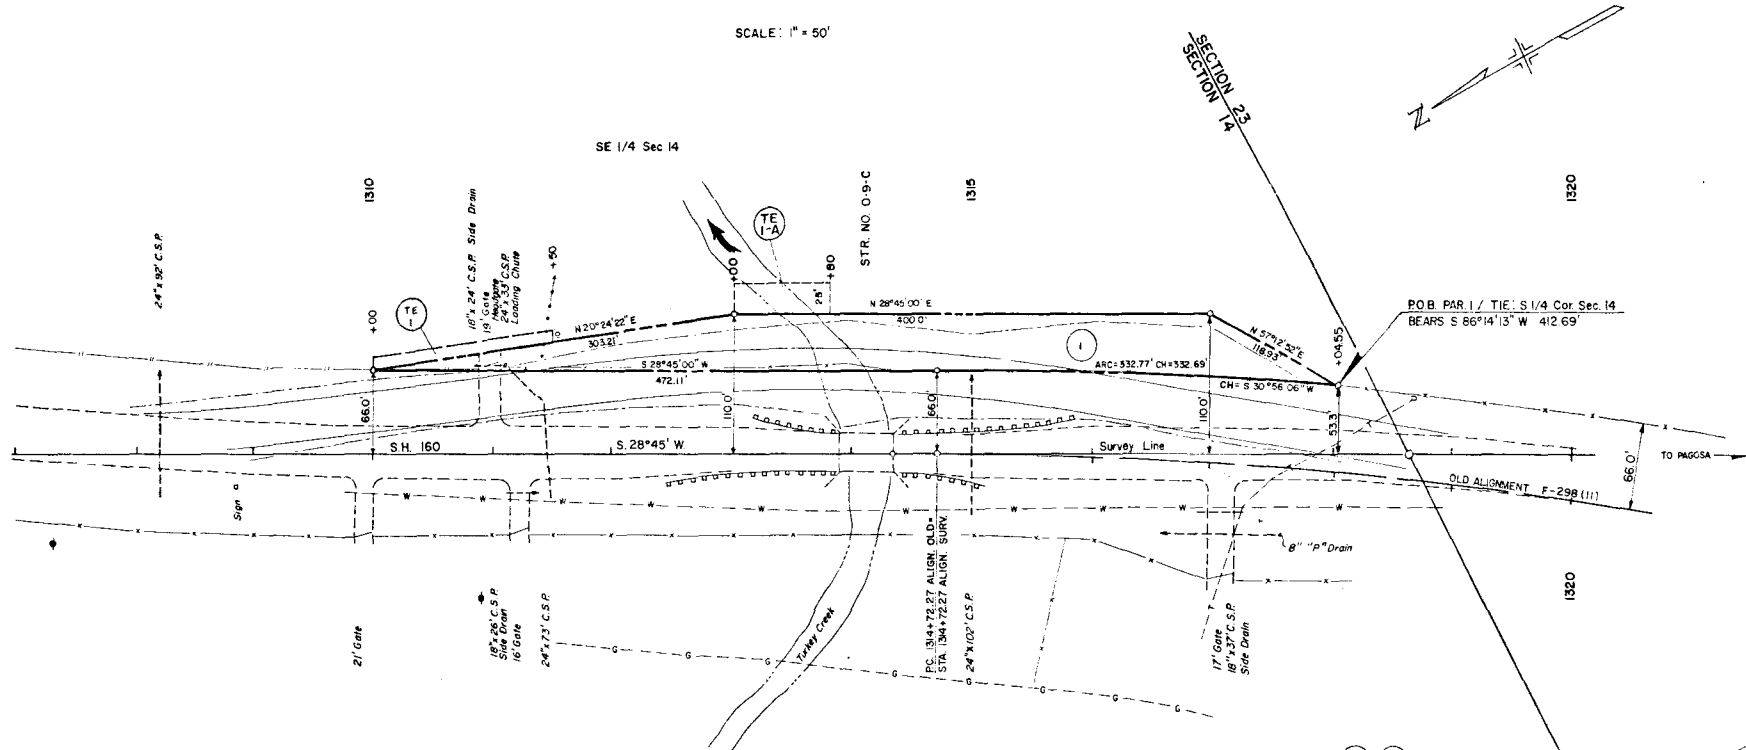

PARCEL NO.	OWNER	LOCATION	AREA IN ACRES			REMARKS
			PARCEL	TO BE ACQUIRED	REMAINDER	
1	WILLARD L. KING et al.	SE 1/4 Sec 14, T.36N, R.1W, NMPM	0.63	0.63	0.00	Construction of Detour
TE-1	"	"	0.03			Relocation of Irrigation Ditch
TE-1A	"	"	0.05			Culvert Installation

SEC. 14, T.36N, R.1W,
NMPM

FEDERAL ROAD DISTRICT NO.	DIVISION	PROJ. NO.	SHEET NO.	TOTAL SHEETS
VIII	COLORADO	BRF 160-2(31)	1	1

RIGHT OF WAY
TURKEY CREEK BRIDGE

REVISIONS

NO.	DESCRIPTION

TE-1
TE-1A
WILLARD L. KING et al.
1/4 CORNER AS LOCATED
ON R.O.W. PROJ. F-298(11)