

STATE DEPARTMENT OF HIGHWAYS
DIVISION OF HIGHWAYS—STATE OF COLORADO

FEDERAL ROAD REGION NO	DIVISION	PROJECT NO	SHEET NO
9	COLORADO	C-61-0009-23	1

REVISIONS

CONVENTIONAL SIGNS

CENTER LINE

COUNTY LINE

TOWNSHIP OR RANGE LINE

LAND LINES

CITY LIMITS

RAILROAD

BARBED WIRE FENCE

WOVEN WIRE - COMBINATION FENCE

TELE & TELEGRAPH LINE

POWER LINE

PRESENT ROAD (PLAN SHEETS)

RIGHT OF WAY LINE

ACCESS POINTS (FREEWAYS)

C OF A LINE (CONTROL OF ACCESS)

ACCESS DENIED BY DEED

TOP OF CUTS

TOE OF FILLS

DETOUR

PLAN AND PROFILE OF PROPOSED
FEDERAL AID PROJECT NO. C-61-0009-23
STATE HIGHWAY NO. 9
SUMMIT COUNTY
RIGHT OF WAY

SCALE OF ORIGINAL DRAWINGS

PLAN SHEETS 1" = 50'

DETAIL SHEETS 1" = 100'

OWNERSHIP MAPS 1" = 400'

ROW LENGTH OF PROJECT = SLIDE 1 700 FT.
SLIDE 2 600 FT.


SLIDE 1	700 FT.
SLIDE 2	600 FT.

SLIDE No.2

R.O.W. BEGIN: P.C. 1742+31.5
C-6I-0009-23 END: 1751+00 Project S 0107(7)

SLIDE No.1

BEGIN: 1762+65.4
END: 1768+00 Project S 0107(7)

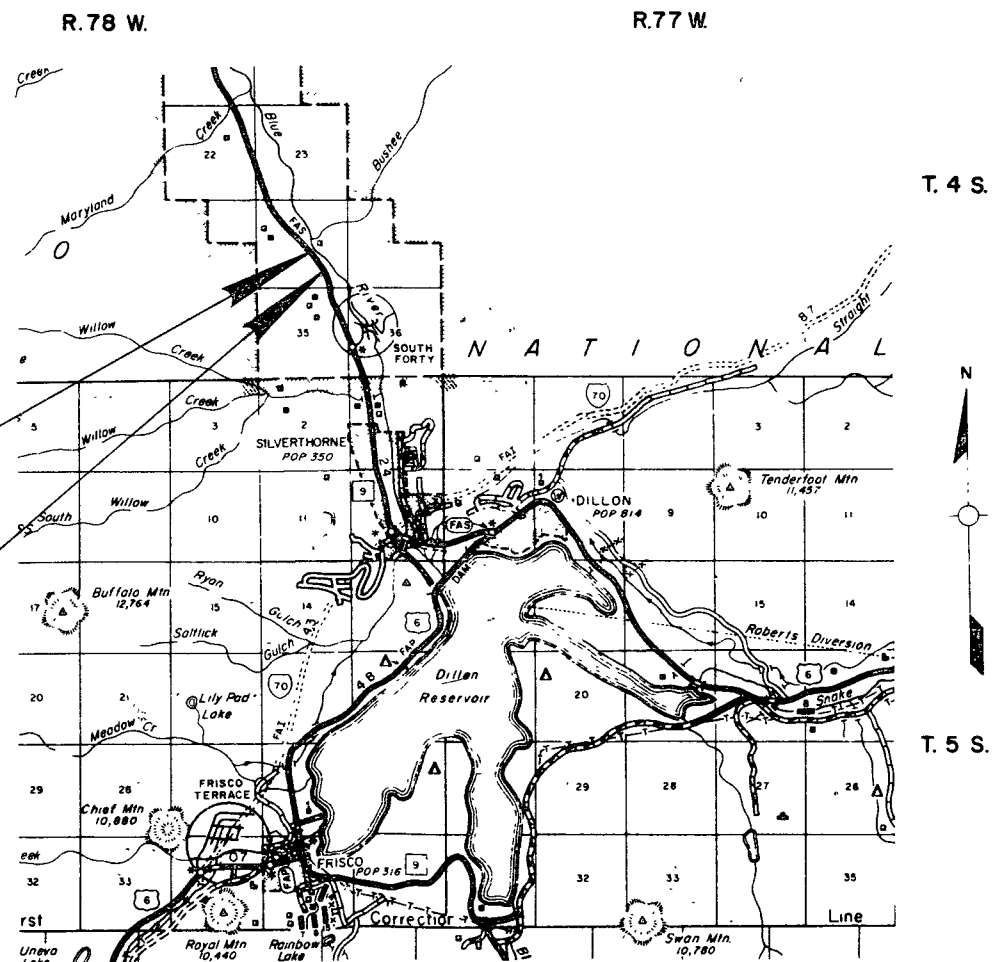

SCALE OF MILES

SUMMIT

COUNTY S.H. No. 9

PROJ C-61-0009-23

FEDERAL ROAD DIVISION NO	DISTRICT	PROJECT NO.	SHEET NO.
8	COLORADO	C-61-0009-23	2

RIGHT OF WAY SLIDE-CORRECTION

[illegible]

SE 1/4, SEC. 26
T. 4S., R. 78W. 6th. PM.

FEDERAL ROAD REGION NO.	DISTRICT	PROJ. NO.	SHEET NO.	TOTAL SHEETS
9	COLORADO	C-61-0009-23	4	4

RIGHT OF WAY
SLIDE-CORRECTION

SLIDE NO. 2


SCALE 1" = 50'

0+00 = 1,000' (Assumed)

REVISIONS

LOT 8, Sec. 26

0+ to 6+ - Drain Ditch Reg'd, Rt.
0+ to 2+ - Removed Kephale B/W
Fence, RT
0+ to 5+ - 5150 - Bulfinch Reg'd,
Rt.
0+ to 5+ - Slide Area to be
smoothed & seeded, Rt.
1+ to 5+ - Fence & Replac-
Combination Fence, Rt.
0+ 43 - Reg'd 24" x 36" CM
Skew 60° Rt

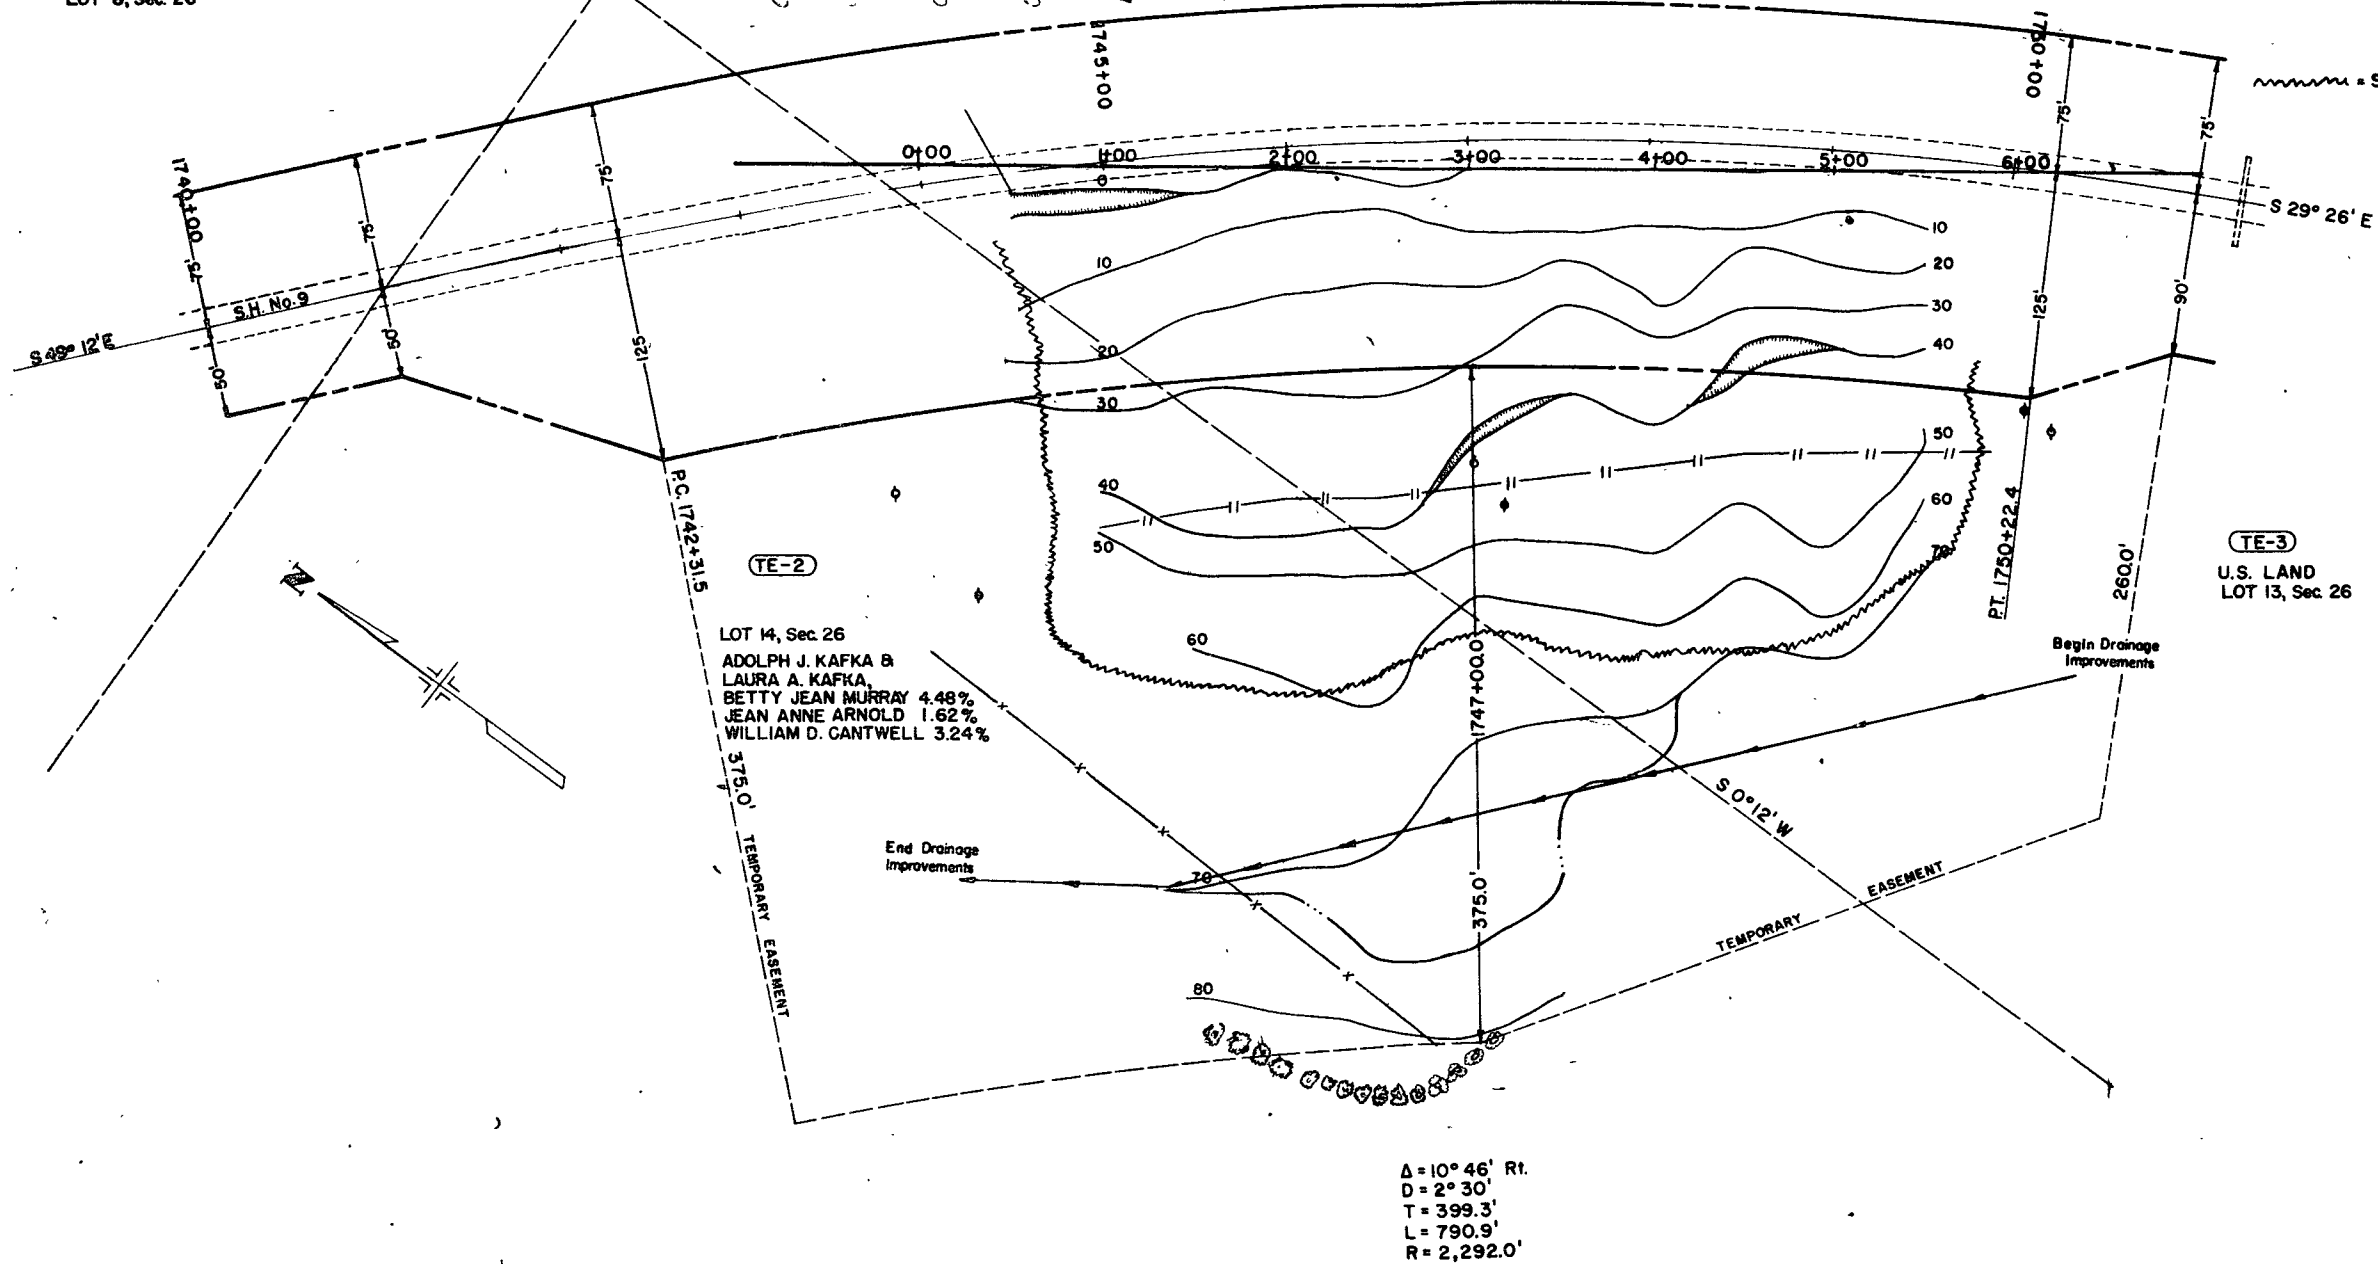

LOT 14, Sec. 26
ADOLPH J. KAFKA &
LAURA A. KAFKA
BETTY JEAN MURRAY 4.48%
JEAN ANNE ARNOLD 1.62%
WILLIAM D. CANTWELL 3.24%

Δ = 10° 46' Rt.
D = 2° 30'
T = 399.3'
L = 790.9'
R = 2,292.0'