

CONVENTIONAL SIGNS

County Line
Towship or Range Line
Land Lines
Property or Tract Line
City Limits
Railroad
Existing Road
New Road
Control of Access
Access denied by Dead
Right of Way Line
Protected by Freeway (Virgin Location)
Top of Cuts
Top of Fills
Barbed Wire Fence
Chain Link Fence
Woven Wire - Combination Fence
Snow Fence
Wood Fence
Deer Fence
Trees
Decision
Cautions

Tel. & Telegraph Lines
Electric Lines
Elec. Trans. Tower
Buried Tel. Cable
Buried Electric Cable
Gas Main
Oil Main
Water Main
Sanitary Sewers
Storm Sewers
Road Approaches
Section Corner
Center of Section
Culverts & Drains
Proposed
Existing
Proposed
Existing
Bridges
Existing
Existing (To be destroyed)

STATE DEPARTMENT OF HIGHWAYS
DIVISION OF HIGHWAYS—STATE OF COLORADO

PLAN AND PROFILE OF PROPOSED
COLORADO PROJECT NO. CC 15-0034-01
STATE HIGHWAY NO. 34

MORGAN COUNTY
RIGHT OF WAY

SCALES OF ORIGINAL DRAWINGS
PLAN SHEETS 1" = 50'
DETAIL SHEETS 1" = 50'
OWNERSHIP MAPS 1" = 200'

ROW LENGTH OF PROJECT = 0.350 MILES

Projecting Room



TITLE NO.	DIVISION	PROJECT NO.	SHEET NO.
151	COLORADO	CC 15-0034-01	1

RIGHT OF WAY
RR RELOCATION
EAST OF BRUSH

REVISIONS

INDEX OF SHEETS

1	TITLE SHEET
2	TABULATION OF PROPERTIES
3-5	PLAN SHEETS
6	OWNERSHIP MAP

 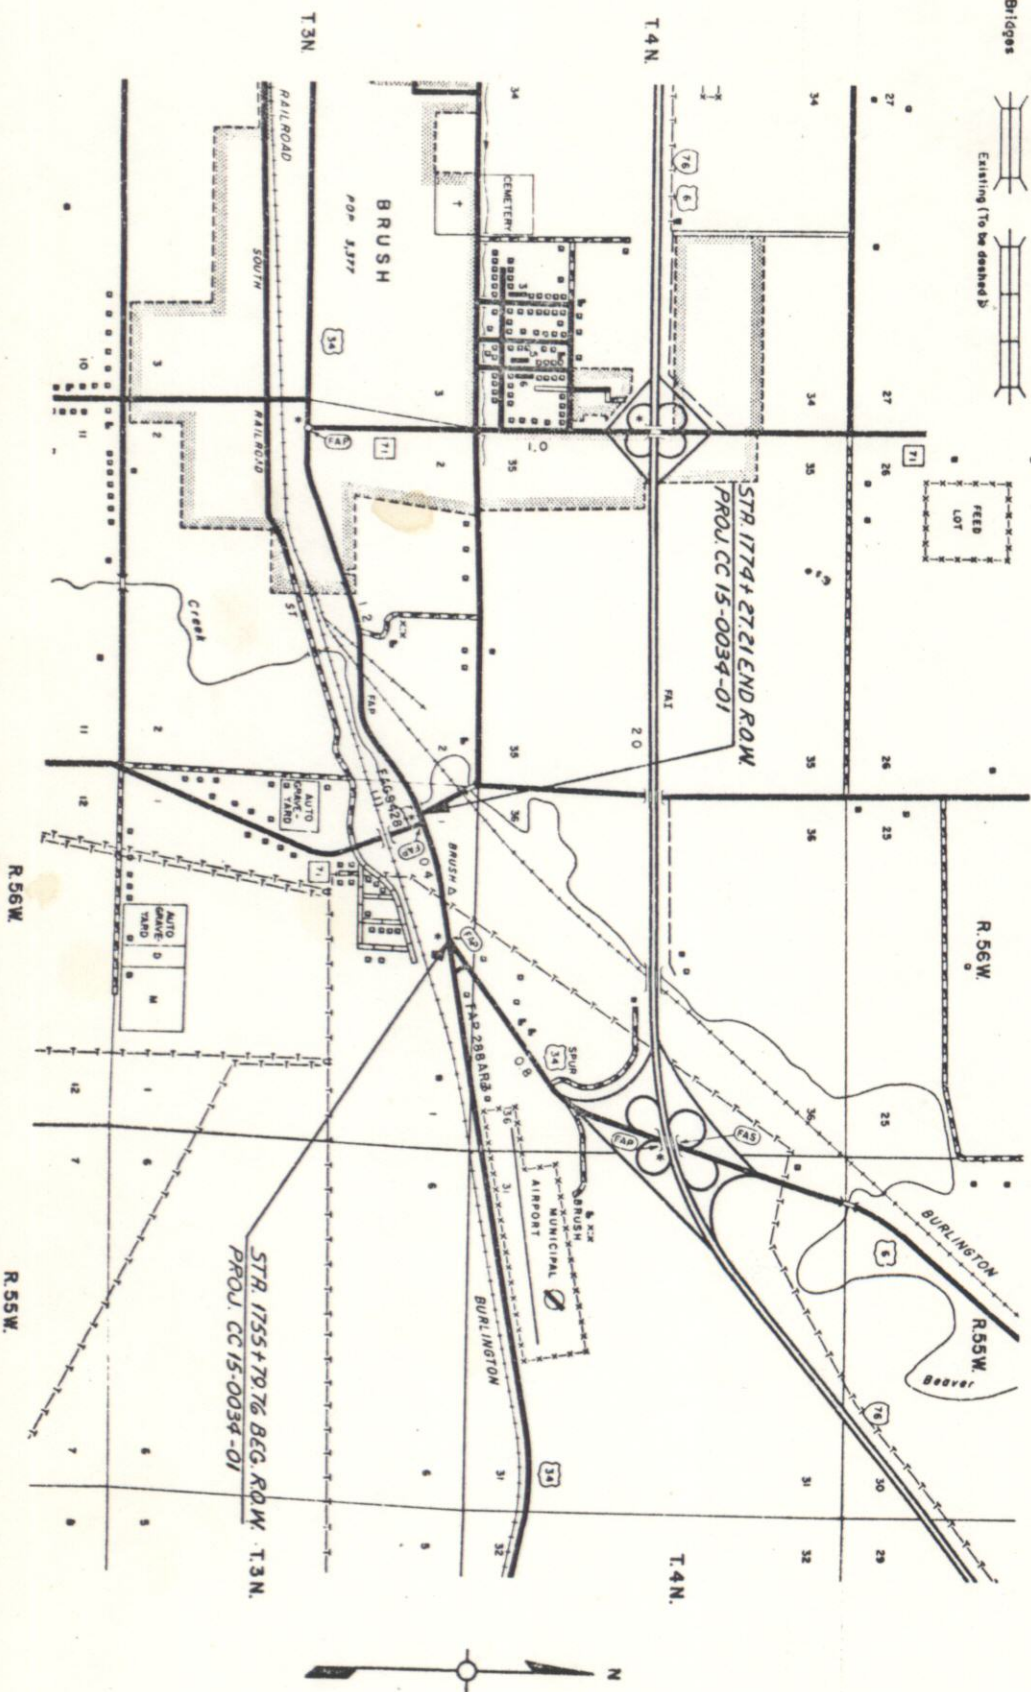

DIVISION OF HIGHWAYS


APPROVED
Asst. Chief Engineer
7-11-74
DATE

T.3N, R.56W.

RIGHT OF WAY
R.R. RELOCATION
EAST OF BRUSH

FEDERAL ROAD REGION NO.	DIVISION	PROJ. NO.	SHEET NO.	TOTAL SHEETS
XII	COLORADO	CC 15-0034-01	3	

REVISIONS

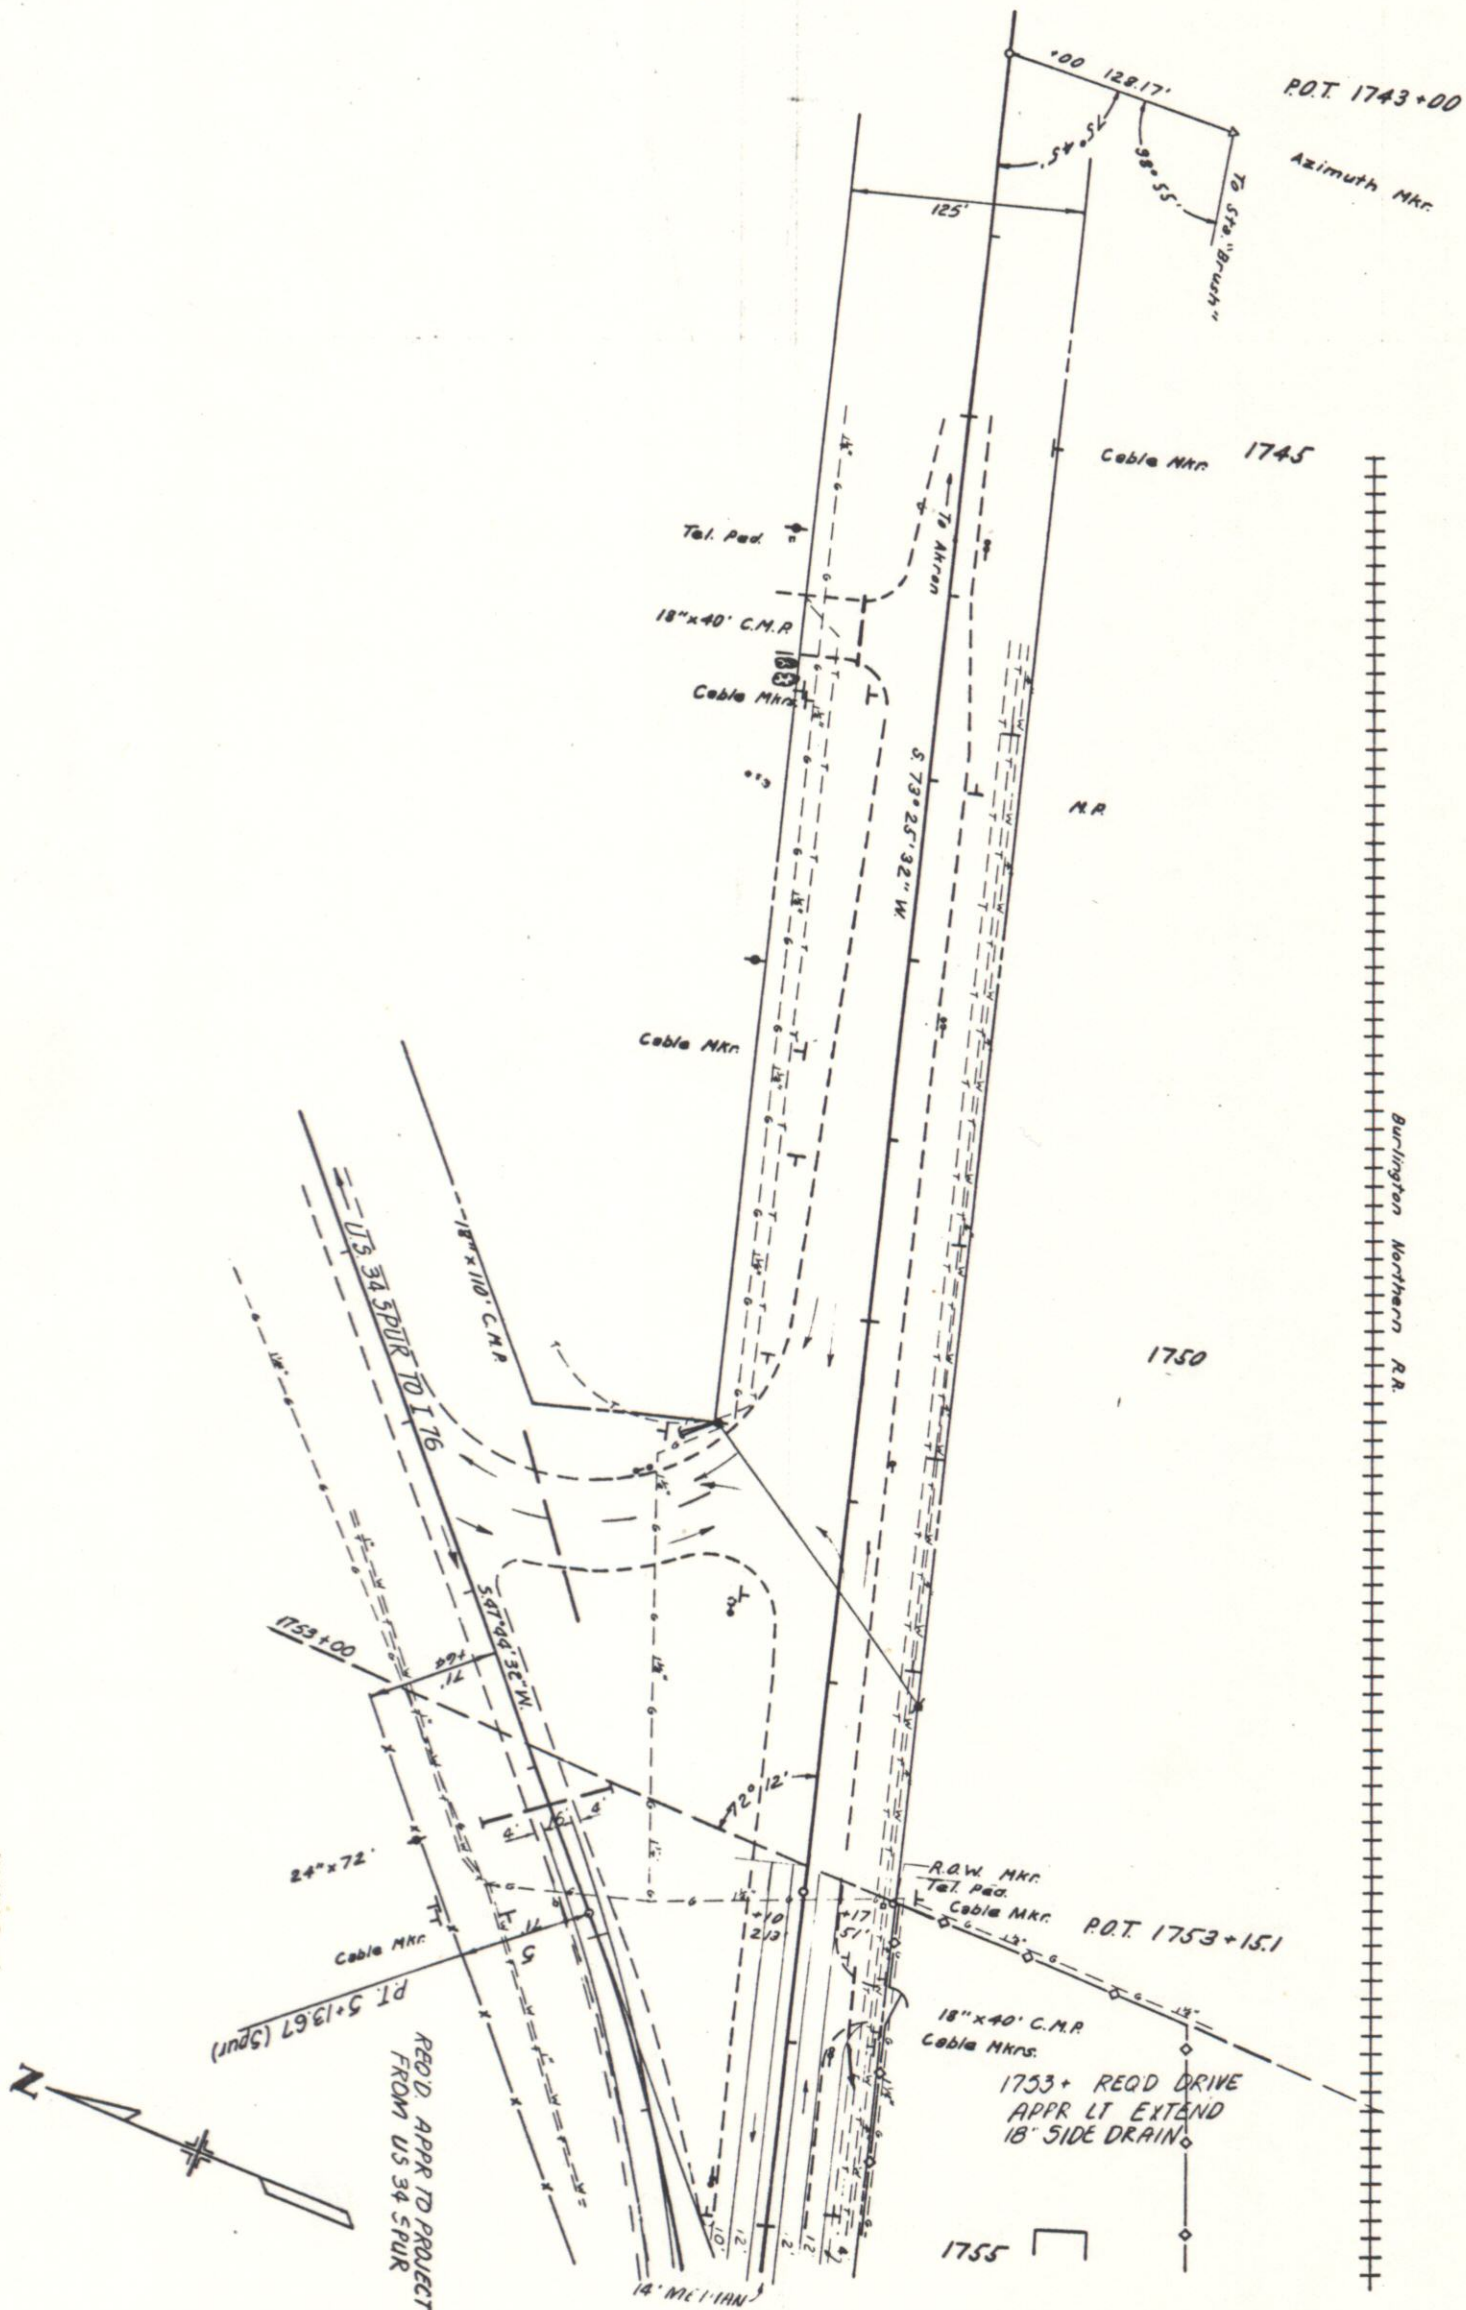

B.M. #4 (USGS 4 m H-6) Elev 4267.29 (Hwy datum)
LT Sta. 1743+

B.M. #3 Elev 4258.20 (Hwy datum)
HTG LT Sta. 1746+45

NE 1/4 Sec. 1
T.3N. R.56W.

B.M. #2 Elev 4248.59 (Hwy datum)
HTG LT Sta. 1749+18

NW 1/4 Sec. 1
T.3N. R.56W.

B.M. #1 Elev 4248.60 (R.R. datum) =
Elev 4248.29 (Hwy datum)
ROW Mkr 50' LT Sta. 1753+15

REQD. APPR TO PROJECT
FROM US 34 SPUR

1753+ REQD DRIVE
APPR LT EXTEND
18" SIDE DRAIN


T3N, R56W

FEDERAL ROAD REGION NO.		DIVISION	PROJ. NO.	SHEET NO.	TOTAL SHEETS						
VII		COLORADO	CC 15-0034-01	4							
RIGHT OF WAY R.R. RELOCATION EAST OF BRUSH											
						REVISIONS					

T. 3N., R. 56W.

FEDERAL ROAD REGION NO.	DIVISION	PROJ. NO.	SHEET NO.	TOTAL SHEETS
VIII	COLORADO	CC 15-0034-01	5	

RIGHT OF WAY

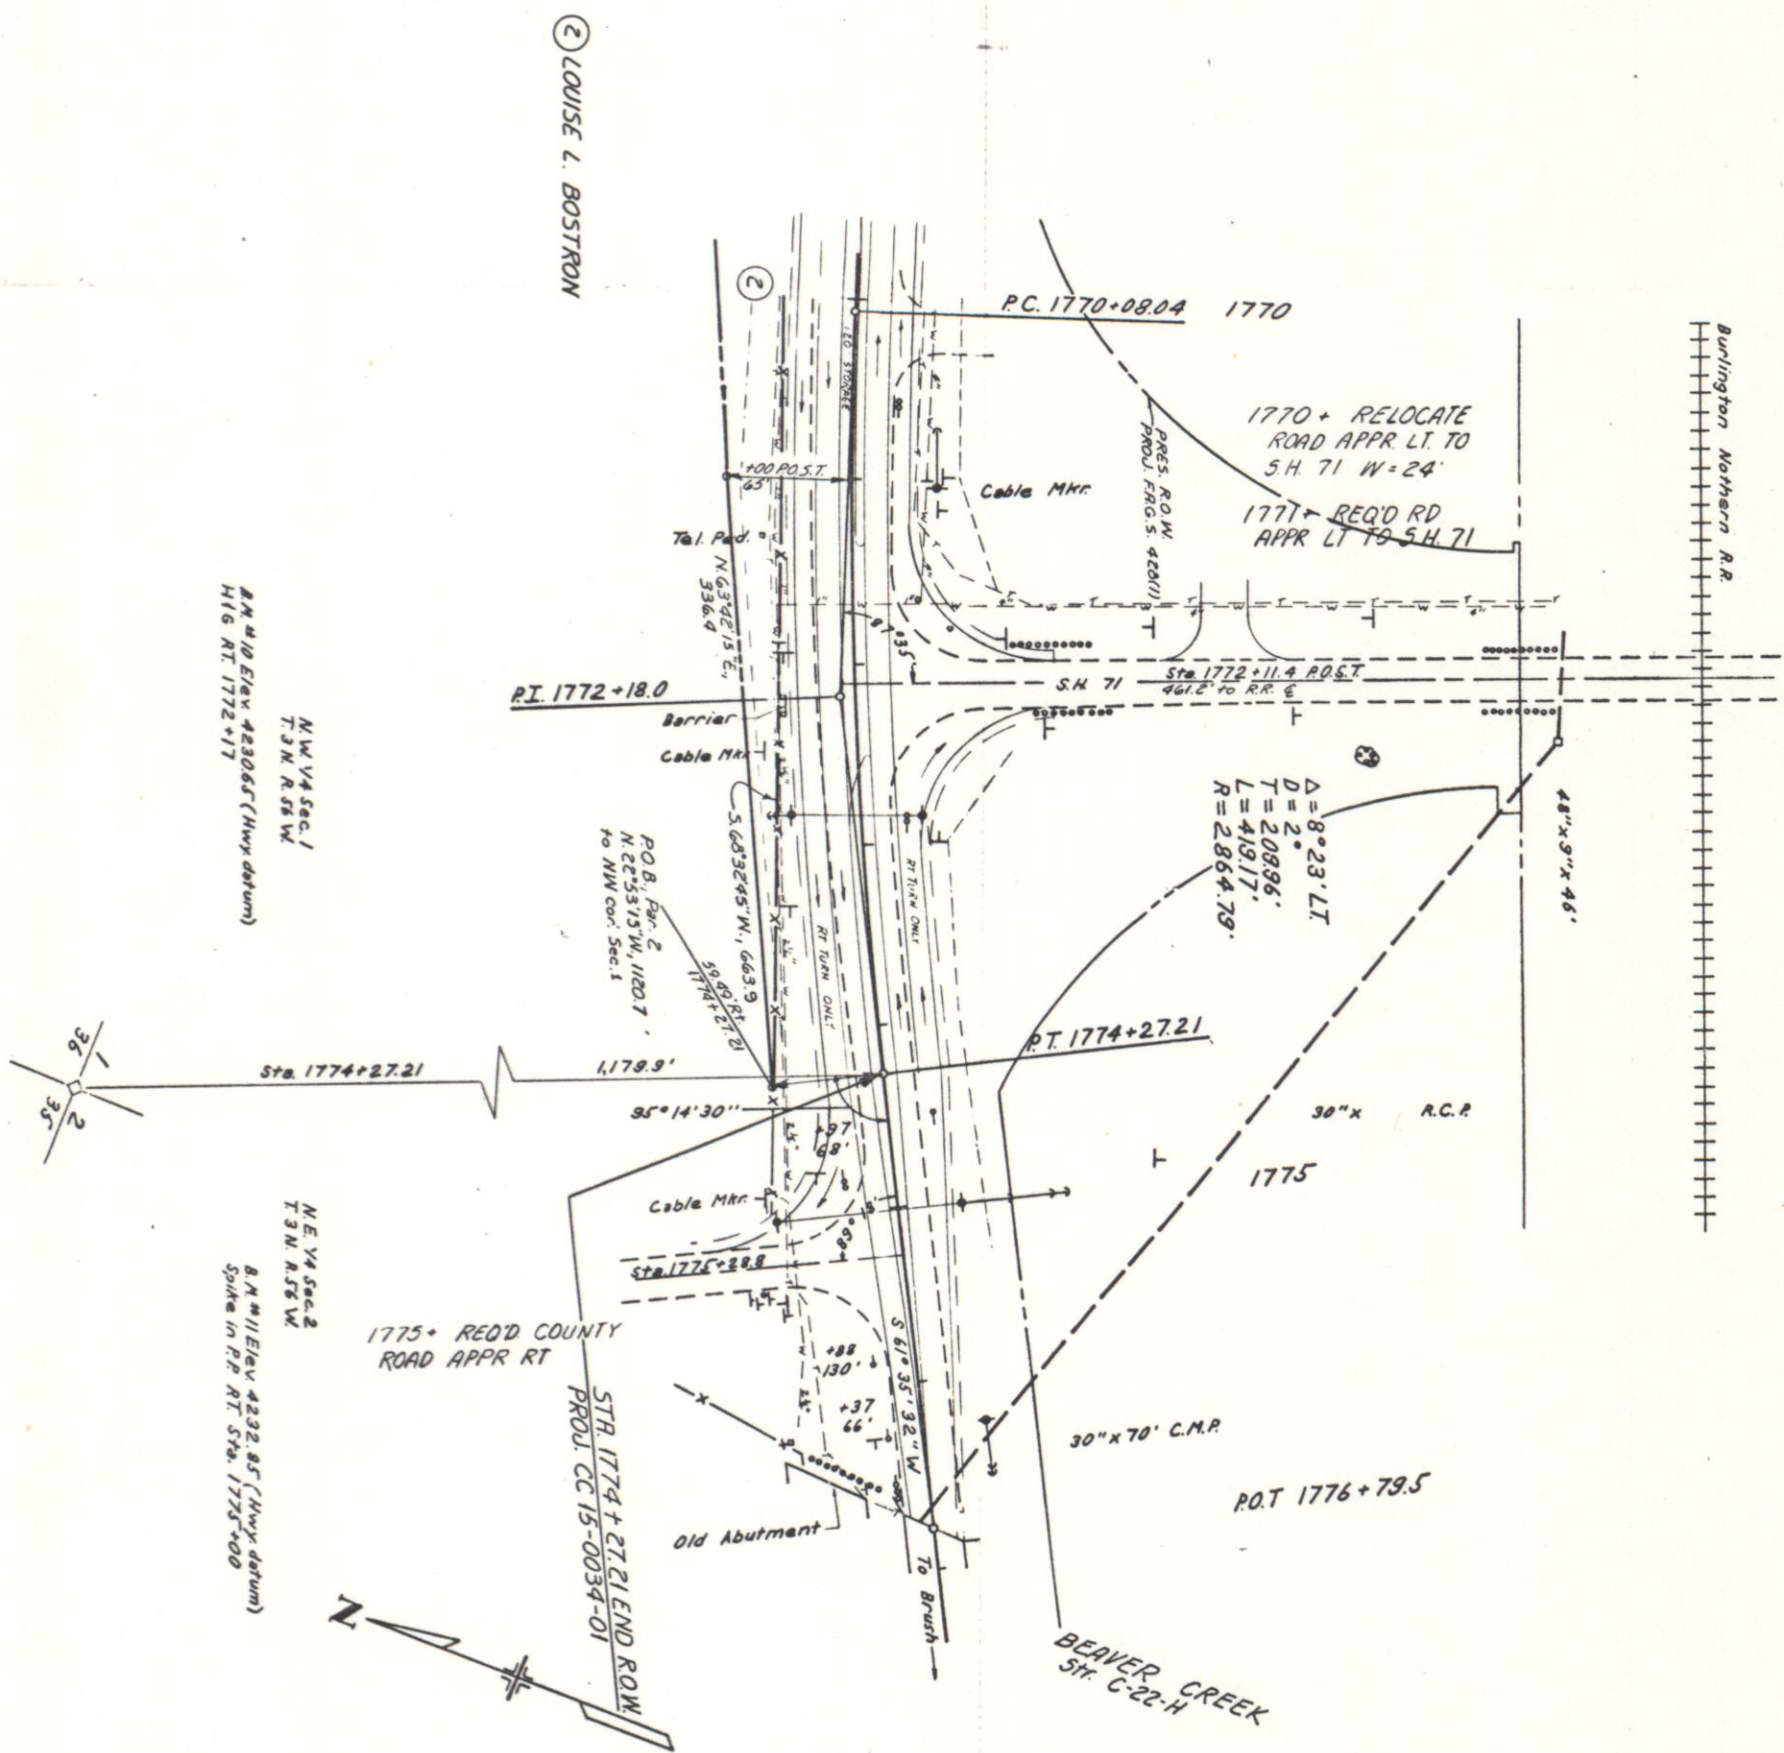[illegible]



NW 1/4 SEC. 1

$I^H = 200'$

REVISIONS[illegible]