

DEPARTMENT OF HIGHWAYS STATE OF COLORADO

PLAN AND PROFILE OF PROPOSED PROJECT NO. CC II-9011-11 JEFFERSON COUNTY RIGHT OF WAY

INFORMATION OBTAINED FROM AVAILABLE COUNTY RECORDS.

SCALES OF ORIGINAL DRAWINGS
ON PLAN, 1 IN. = 100 FT.
OWNERSHIP MAP 1 IN. = 200 FT.
LENGTH OF PROJECT = 0.986 MI. (R.O.W.)

FEDERAL ROAD DISTRICT NO.	DIVISION	PROJECT NO.	SHEET NO.
9	COLORADO	CCII-9011-11	1

RIGHT OF WAY		REVISIONS	
ROONEY ROAD AT INTERSTATE 70		4/84	CHANGE SHEETS 25


INDEX OF SHEETS

SHEET NO.	TITLE PAGE
1	TABULATION OF PROPERTIES
2	
3-4	DETAIL SHEETS
5	OWNERSHIP MAP

CONVENTIONAL SIGNS

CENTER LINE	PLAN SHEET
COUNTY LINE	SECTION LINE
TOWNSHIP OR RANGE LINE	SECTION LINE
LAND LINES	SECTION LINE
CITY LIMITS	PLAN SHEET
RAILROAD	
BARBED WIRE FENCE	
WOVEN WIRE - COMBINATION FENCE	
TELE. & TELEG. LINE	
POWER LINE	
PRESENT ROAD (PLAN SHEETS)	
RIGHT OF WAY LINE	
ACCESS POINTS (FREEWAYS)	
C OF A LINE (CONTROL OF ACCESS)	
ACCESS DENIED BY DEED	
TOP OF CUTS	
TOE OF FILLS	
DETOUR	

NOTE: Plans and Descriptions on this Project
Calculated and Checked by field forces.

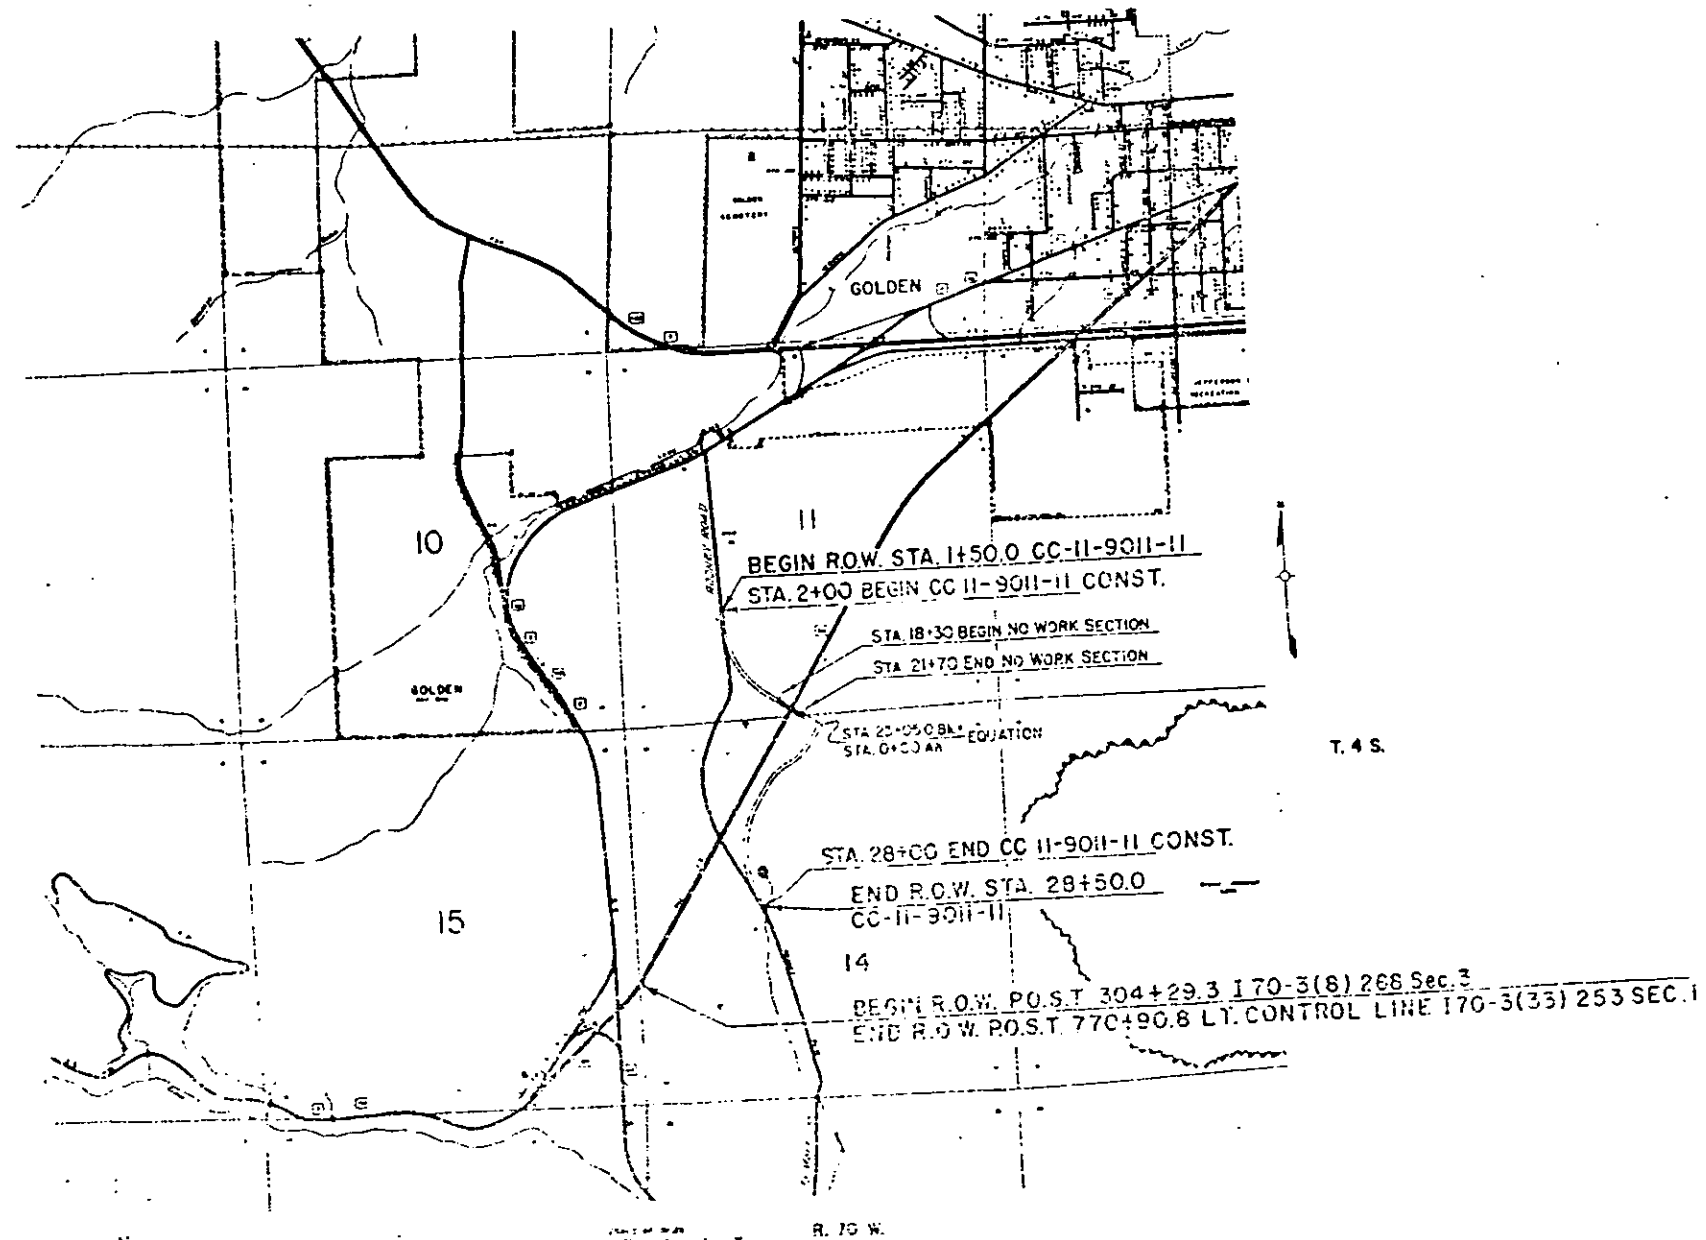

NW 1/4 Sec. 14
T. 4 S., R. 70 W.

$\Delta = 08^\circ 46' 30''$ R.
D = 219.8'
L = 438.8'
R = 2365.0'

SW 1/4 Sec. 11
T. 4 S., R. 70 W.

FEDERAL ROAD DISTRICT	PROJ. NO.	SHEET NO.	SHEET TOTAL
9	COLGRADO	CC-11-9011-11	4

REVISIONS	
4/841	CHANGE SHEETS 25
3-7-86	Add R 2 W 1-70-3181-268

RIGHT OF WAY
Rooney Road at Interstate 70

STA. 1+50.0 BEGIN R.O.W.
CC-11-9011-11

DETAIL "A"
Not to Scale

St. Claire Okie Hayden

St. Claire Okie Hayden
John Okie Hayden
Leased to
Green Mountain Clay Pit

St. Claire Okie Hayden
John Okie Hayden


NE 1/4 Sec. 14
T. 4 S., R. 70 W.

SE 1/4 Sec. 11
T. 4 S., R. 70 W.

FEDERAL ROAD SECTION NO.	DISTRICT	PROJ. NO.	SHEET NO.	TOTAL SHEETS
3	COLORADO	CC-II-90II-II	5	

REVISIONS	
2/84	CHANGE SHEETS 2-5

RIGHT OF WAY
Rooney Road at Interstate 70

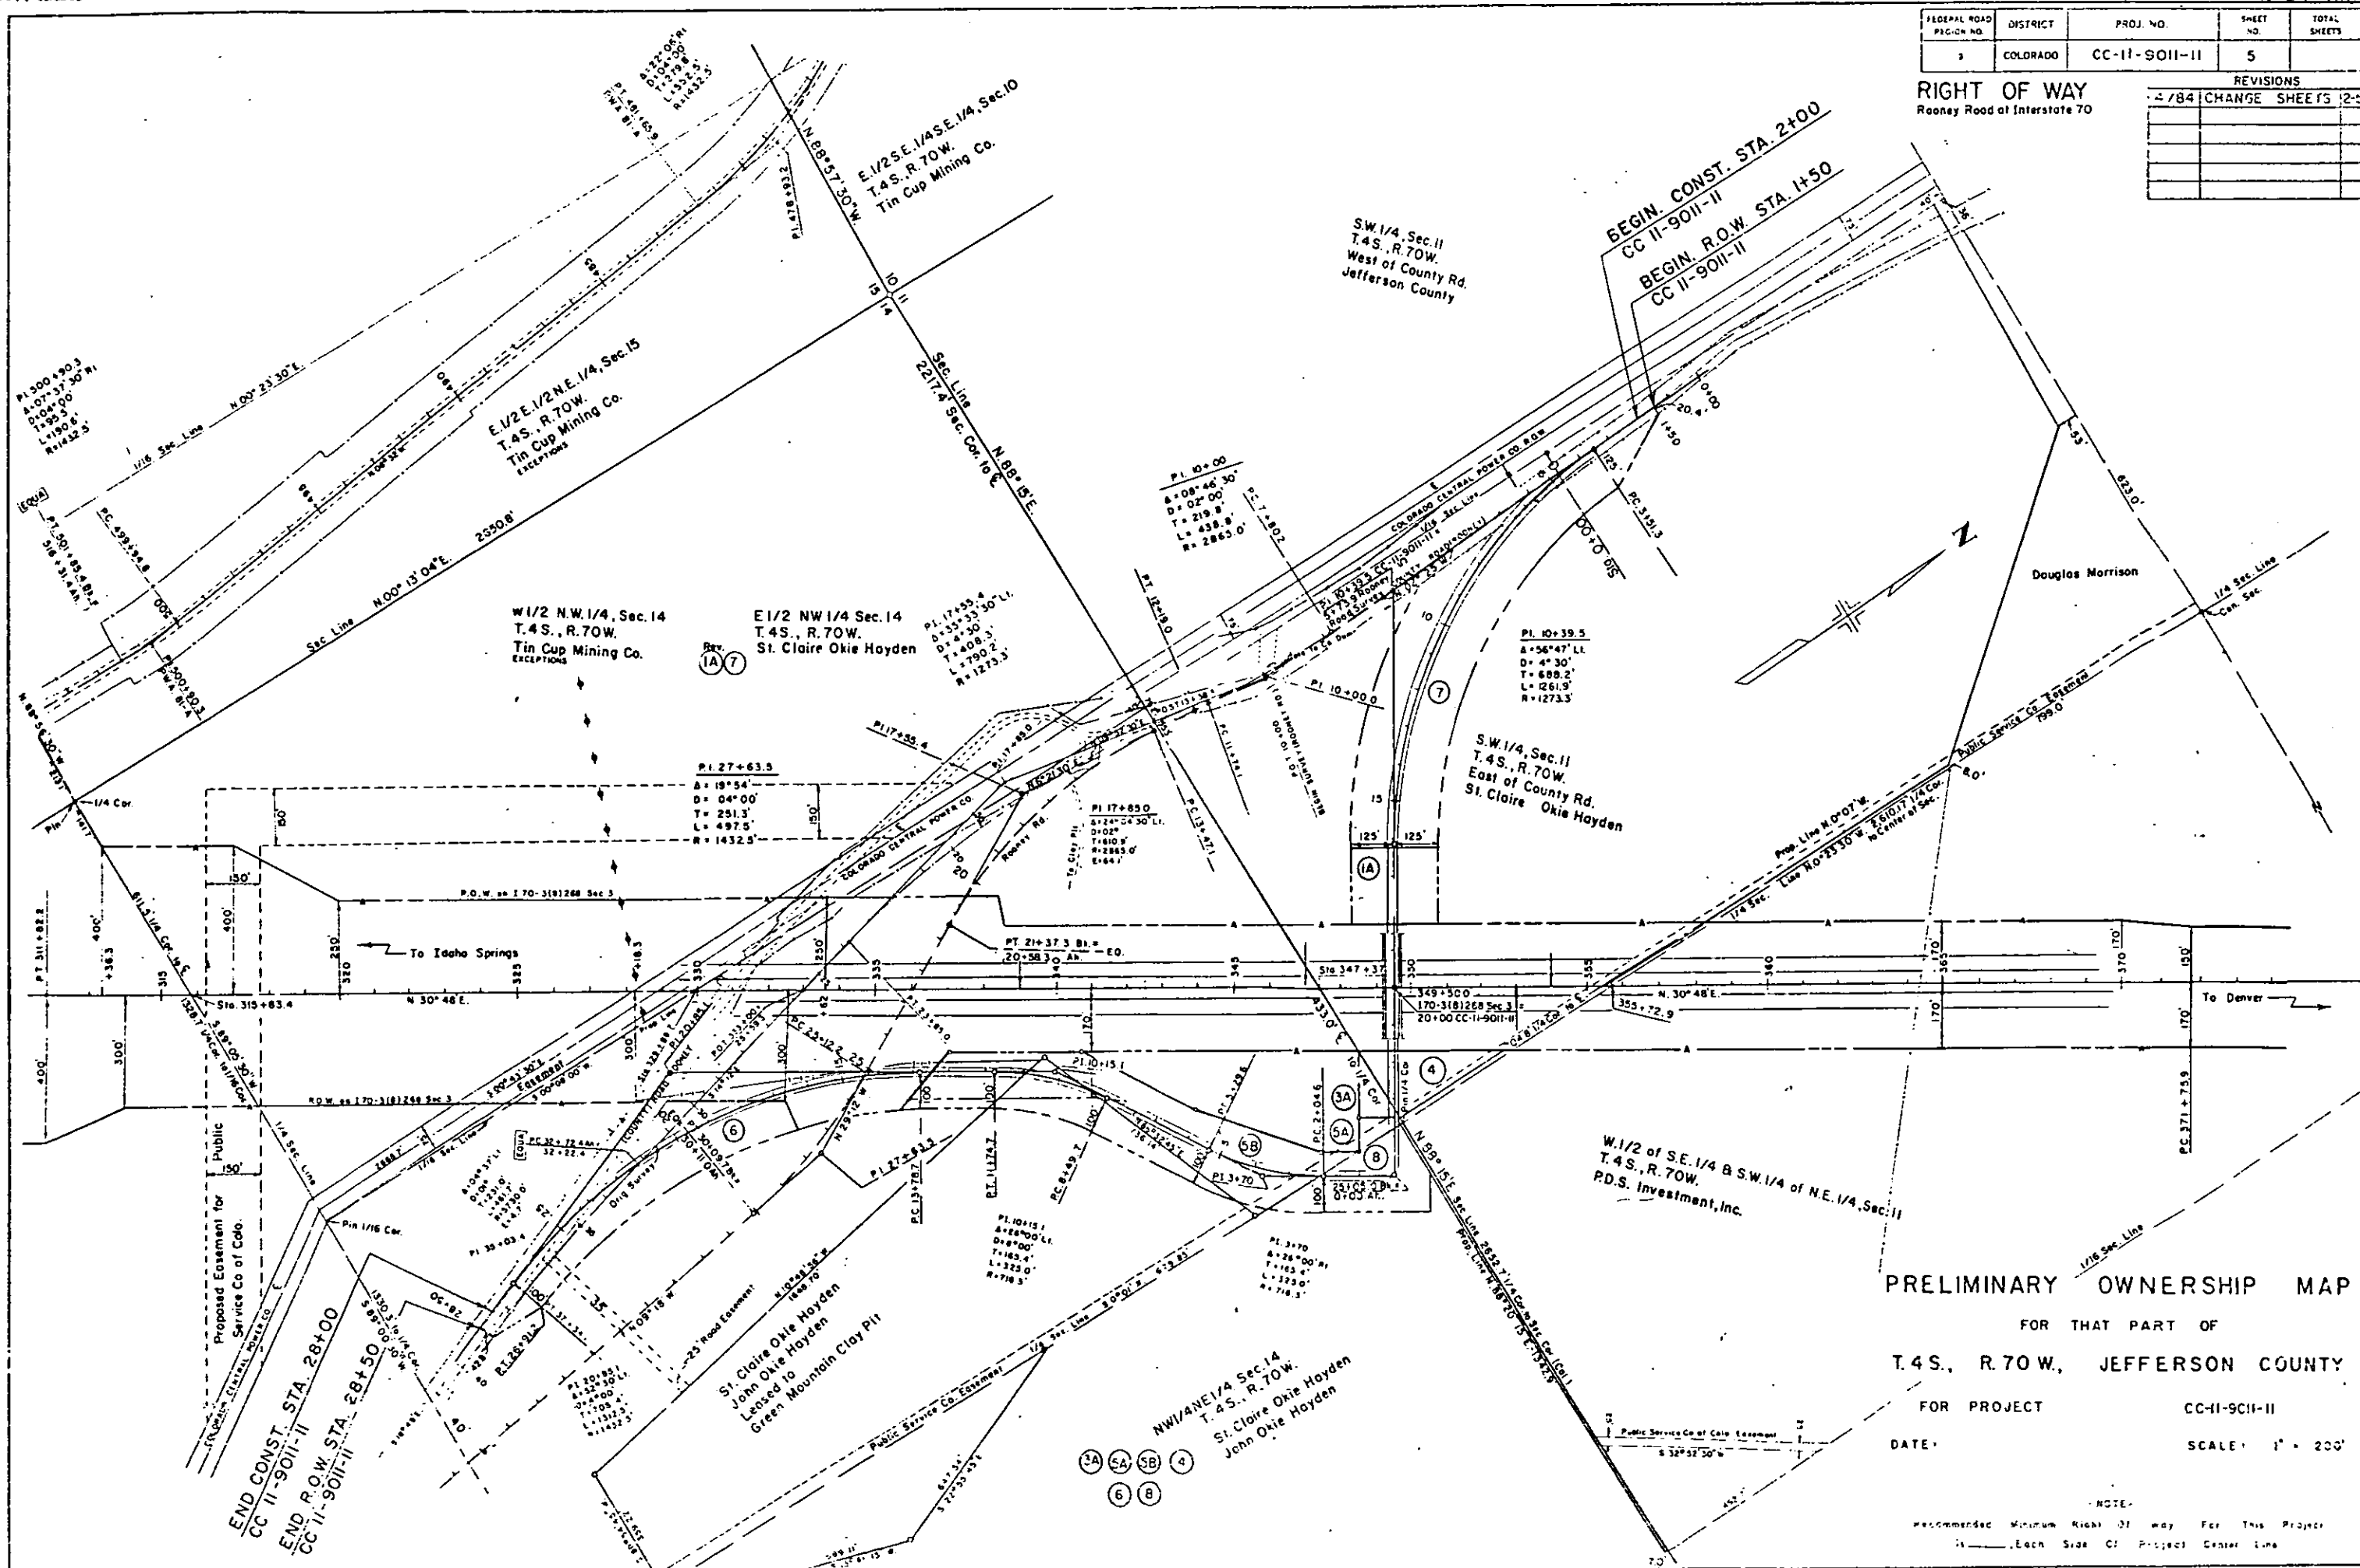

PRELIMINARY OWNERSHIP MAP

FOR THAT PART OF
T.4S., R.70W., JEFFERSON COUNTY

FOR PROJECT CC-II-90II-II

DATE: SCALE: 1" = 200'

NOTE:
Recommended Minimum Right of Way For This Project
is _____ Each Side of Project Center Line