

CONVENTIONAL SIGNS

Control Line
Township Range
Land Line
Property or Tract Line
City Limits
Railroad
Existing Road
New Road

Control of Access
Access denied by Deed
Right of Way Line
Protected by Freeway (Virgin Location)
Top of Cuts
Toe of Fills
Barbed Wire Fence
Chain Link Fence
Woven Wire-Combination Fence
Snow Fence
Wood Fence
Deer Fence

Trees
Deciduous
Coniferous

Tel. & Teleg. Lines
Electric Lines
Elec. Trans. Tower
Buried Tel. Cable
Buried Electric Cable
Gas Main
Oil Main
Water Main
Sanitary Sewers
Storm Sewers

Road Approaches
Section Corner
Center of Section

Culverts & Drains
Proposed
Existing
Proposed
Existing (To be dashed)
Bridges
Existing (To be dashed)

City Of Rifle, Colorado


PLAN AND PROFILE OF PROPOSED
PROJECT NO: CC 24-0013-22

GARFIELD COUNTY
RIGHT OF WAY

SCALE OF ORIGINAL DRAWINGS
PLAN SHEETS 1" = 100'

R.O.W. LENGTH OF PROJECT = 1.962 Miles = 10,357.26 Feet

END R.O.W. PROJ. CC 24-0013-22 STA 203+57.26 =
P.O.C. 297+81.8 on PROJ. F018-1(3)

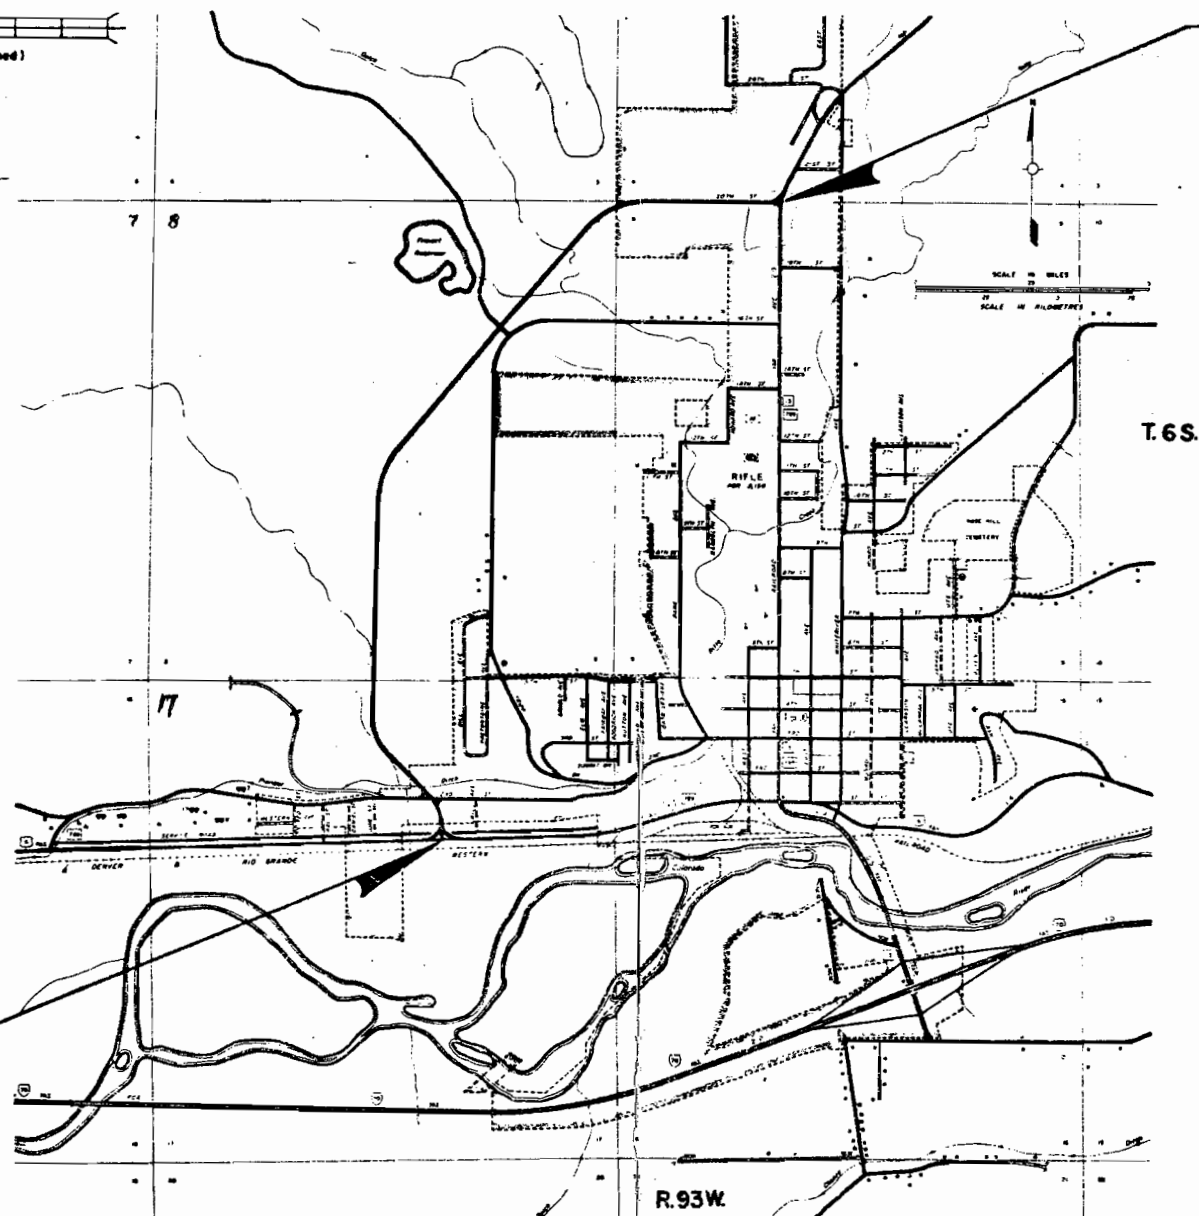

BEGIN ROW PROJ. CC 24-0013-22 STA 100+00 =
9.3' LT. of STA 433+64.9 on PROJ. F-FG 001-1(4)

FEDERAL ROAD DISTRICT NO.	DIVISION	PROJECT NO.	SHEET NO.
XIII	COLORADO	CC 24-0013-22	1

REVISIONS		
11-21-79	Change Heading	DAZ

INDEX OF SHEETS

- SHEET NO.
- 1 TITLE SHEET AND SKETCH MAP
 - 2-20 TABULATION OF OWNERSHIPS
 - 3-6 PLAN SHEETS
 - 7 OWNERSHIP MAP


DIVISION OF HIGHWAYS	
APPROVED:	DATE
<i>Bob Chumley</i> Asst. CHIEF ENGINEER	11-15-79

Design

R. O. W. TABULATION OF PROPERTIES IN GARFIELD COUNTY S.H. NO.

FEDERAL ROAD DISTRICT NO. 2	DIVISION III	PROJECT NO. CC 24-0013-22	SHEET NO. 2
-----------------------------	--------------	---------------------------	-------------

RIGHT OF WAY THROUGH RIFLE

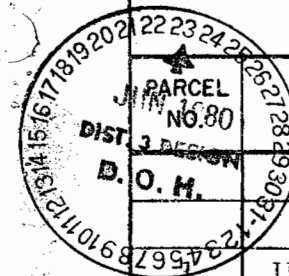


PARCEL NO.	OWNER	ADDRESS	LOCATION	AREA IN				PARCEL NO.	REMARKS	REVISIONS		
				PARCEL	TO BE ACQUIRED	REMAINDER				2-22-80	Rev. Par. 2 &	—
						LEFT	RIGHT					
			T., 6S., R. 93W., 6th P.M.							5/16/80	Rev. Par. 2 Rev.	—
										—	& 5	—
	LEA CO.		SW $\frac{1}{4}$ NE $\frac{1}{4}$, Sec. 17	1.383	1.383	1.6	0.4					
2	CLARENCE BOOR &		NW $\frac{1}{4}$ NE $\frac{1}{4}$, Sec. 17	1.050	1.050	0.5						
REV. 2	THELMA BOOR (DEC.)											
2-A	ROBERT W. HUTTON AND		NW $\frac{1}{4}$ NE $\frac{1}{4}$, Sec. 17	1.535	1.535	—	9.849					
	CHARLES W. McClain											
3	J. GENTRY	327 Railroad, Rifle	NW $\frac{1}{4}$ NE $\frac{1}{4}$, Sec. 17	1.502	1.502	2.0	3.1					
		RES. 0232 265 Rd. Rifle, CO										
4	WILLIAM F. CLOUGH &	300 E. 5th, Rifle, CO	NE $\frac{1}{4}$ NW $\frac{1}{4}$, Sec. 17	4.883	4.883	7,888.1	948.2					
	IVA H. CLOUGH		SE $\frac{1}{4}$ SW $\frac{1}{4}$, Sec. 8									
5	J. GENTRY 2/3 Int. &		E $\frac{1}{2}$ SW $\frac{1}{4}$, SW $\frac{1}{4}$ SE $\frac{1}{4}$, Sec. 8	10.098	10.098	50.4	59.					
REV.	CAROL LYNN GENTRY 1/3 Int.											
6	RICHARD R. PITMAN &		SW $\frac{1}{4}$ SE $\frac{1}{4}$, Sec. 8	0.183	0.183	0.0	14.4					
	MARGARET PITMAN, J. T.											
7	RALPH GARY MCLEARN &	0233 265 Rd. Rifle, CO	S $\frac{1}{2}$ S $\frac{1}{2}$ NW $\frac{1}{4}$ SE $\frac{1}{4}$ Sec. 8	0.423	0.423	0.0	7.6					
	MARY ROSALIE MCLEARN, J.T.											
8	ALBERT EUGENE BYRNE, JR. &		NW $\frac{1}{4}$ SE $\frac{1}{4}$, Sec. 8	0.079	0.079	0.0	6.9					
	MARGARET ANN BYRNE, J.T.											
9	NORMA M. SAPPER &		NW $\frac{1}{4}$ SE $\frac{1}{4}$, Sec. 8	1.920	1.920	0.0	20.9					
	GORDON L. ODELL											

R. O. W. TABULATION OF PROPERTIES IN GARFIELD COUNTY S. H. NO.

FEDERAL ROAD REGION NO.	DIVISION	PROJECT NO.	SHEET NO.
VIII	COLORADO	CC 24-0013-22	2A

RIGHT OF WAY
THROUGH RIFLE

PARCEL NO.	OWNER	ADDRESS	LOCATION	AREA IN				PARCEL NO.	REMARKS	REVISIONS		
				PARCEL	TO BE ACQUIRED	REMAINDER				5/16/80	Name Chg.	Par. 13
						LEFT	RIGHT					
			T.6S.,R.93W.,6th P.M.									
10	WILLIAM F. CLOUGH & IVA H. CLOUGH	300 E. 5th, Rifle, CO	SW¼NE¼, Sec. 8	8.082	7.836							
11	CAROLINE B. CONDON		E½NE¼, Sec. 8	12.075	10.441	57.0	25.3					
12	PUBLIC SERVICE CO. OF COLO.	1995 Howard Ave., Rifle, CO	N½NW¼NW¼, Sec. 9	1.200	1.200	0.0	19.4					
13	OCCIDENTAL OIL SHALE, INC.		Kings Crown addition	0.917	0.917	27.6	0.0					
REV			to City of Rifle									
14	CECIL G. DEARDORFF & JESSIE DEARDORFF, J.T.	2001 Railroad Ave., Rifle, CO	NE¼NW¼, Sec. 9	0.745	0.745	0.0	2.1					
	PERMANENT EASEMENT											
E-2	CLARENCE BOOR & THELMA BOOR (DEC.)		NW¼NE¼, Sec. 17	0.003	0.003				IRRIGATION DITCH			
E-8	ALBERT EUGENE BYRNE, JR. & MARGARET ANN BYRNE, J.T.		NW¼SE¼, Sec. 8	0.063					IRRIGATION DITCH			
E-10	WILLIAM F. CLOUGH & IVA H. CLOUGH		SW¼NE¼, Sec. 8	0.042	0.042				SIPHON INLET			
E-11	CAROLINE B. CONDON		SE¼NE¼, Sec. 8	0.017	0.017				SIPHON OUTLET			
E-11A	CAROLINE B. CONDON		NE¼NE¼, Sec. 8	0.499	0.499				CHANNEL CHANGE & SPUR DIKE			

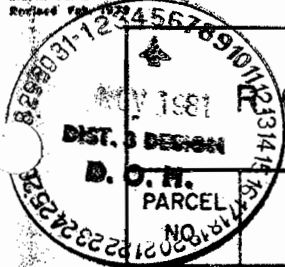

Design

FEDERAL ROAD REGION NO.	DIVISION	PROJECT NO.	SHEET NO.
XIII	COLORADO	CC 24-0013-22	2B

RIGHT OF WAY
THROUGH RIFLE


O.W. TABULATION OF PROPERTIES IN GARFIELD COUNTY S.H. NO.

	OWNER	ADDRESS	LOCATION	AREA IN			PARCEL NO.	REMARKS	REVISIONS		
				PARCEL	TO BE ACQUIRED	REMAINDER LEFT RIGHT			2-22-80	E-15 Rev., E-15A	
			T.6S., R.93W., 6th P.M.							Rev.	KMS
									3-5-80	Del. E-16	KMS
									9/30/81	Del. TE-5, TE-5A	GCF
	PERMANENT EASEMENT										
E-11B	CAROLINE B. CONDON		NE $\frac{1}{4}$ NE $\frac{1}{4}$, Sec. 8	0.263	0.263		E-11B	CHANNEL CHANGE			
E-15	RIFLE LIVESTOCK, INC.		NE $\frac{1}{4}$ NW $\frac{1}{4}$, Sec. 9	0.219	0.219		E-15	STORM SEWER			
REV. 2							REV. 2				
E-15A	SUSAN B. NAGEL		NE $\frac{1}{4}$ NW $\frac{1}{4}$, Sec. 9	0.149	0.149		E-15A	STORM SEWER			
REV.							REV.				
E-16	DELETED						E-16				
	TEMPORARY EASEMENT										
TE-1	LEA CO.		SW $\frac{1}{4}$ NE $\frac{1}{4}$, Sec. 17	0.036			TE-1	ROAD APPROACH			
TE-3	J. GENTRY		NW $\frac{1}{4}$ NE $\frac{1}{4}$, Sec. 17	0.009			TE-3	INSTALL HEADGATE			
TE-3A	J. GENTRY		NW $\frac{1}{4}$ NE $\frac{1}{4}$, Sec. 17	0.005			TE-3A	IRRIGATION DITCH			
TE-5	DELETE						TE-5				
TE-5A	DELETE						TE-5A				

FEDERAL ROAD REGION NO.	DIVISION	PROJ. NO.	SHEET NO.	TOTAL SHEETS
VII	COLORADO	CC 24-0013-22	4	7

**RIGHT OF WAY
THROUGH RIFLE**


REVISIONS	
2-22-80	Add E-8 & TE-7
5-16-80	Delete TE-7; Rev. Par. 5
6-9-80	Add Structure, Par. 5
8-30-81	Delete Par. TE-5, TE-8A, Bridge at Sta. 128+ Access Op. at Sta. 129+ R.L.
	Access Rd. From Sta. 127+ to 137+ L.R.
	B. Rt. Add 3rd Access Op. at Sta. 137+ L.R.

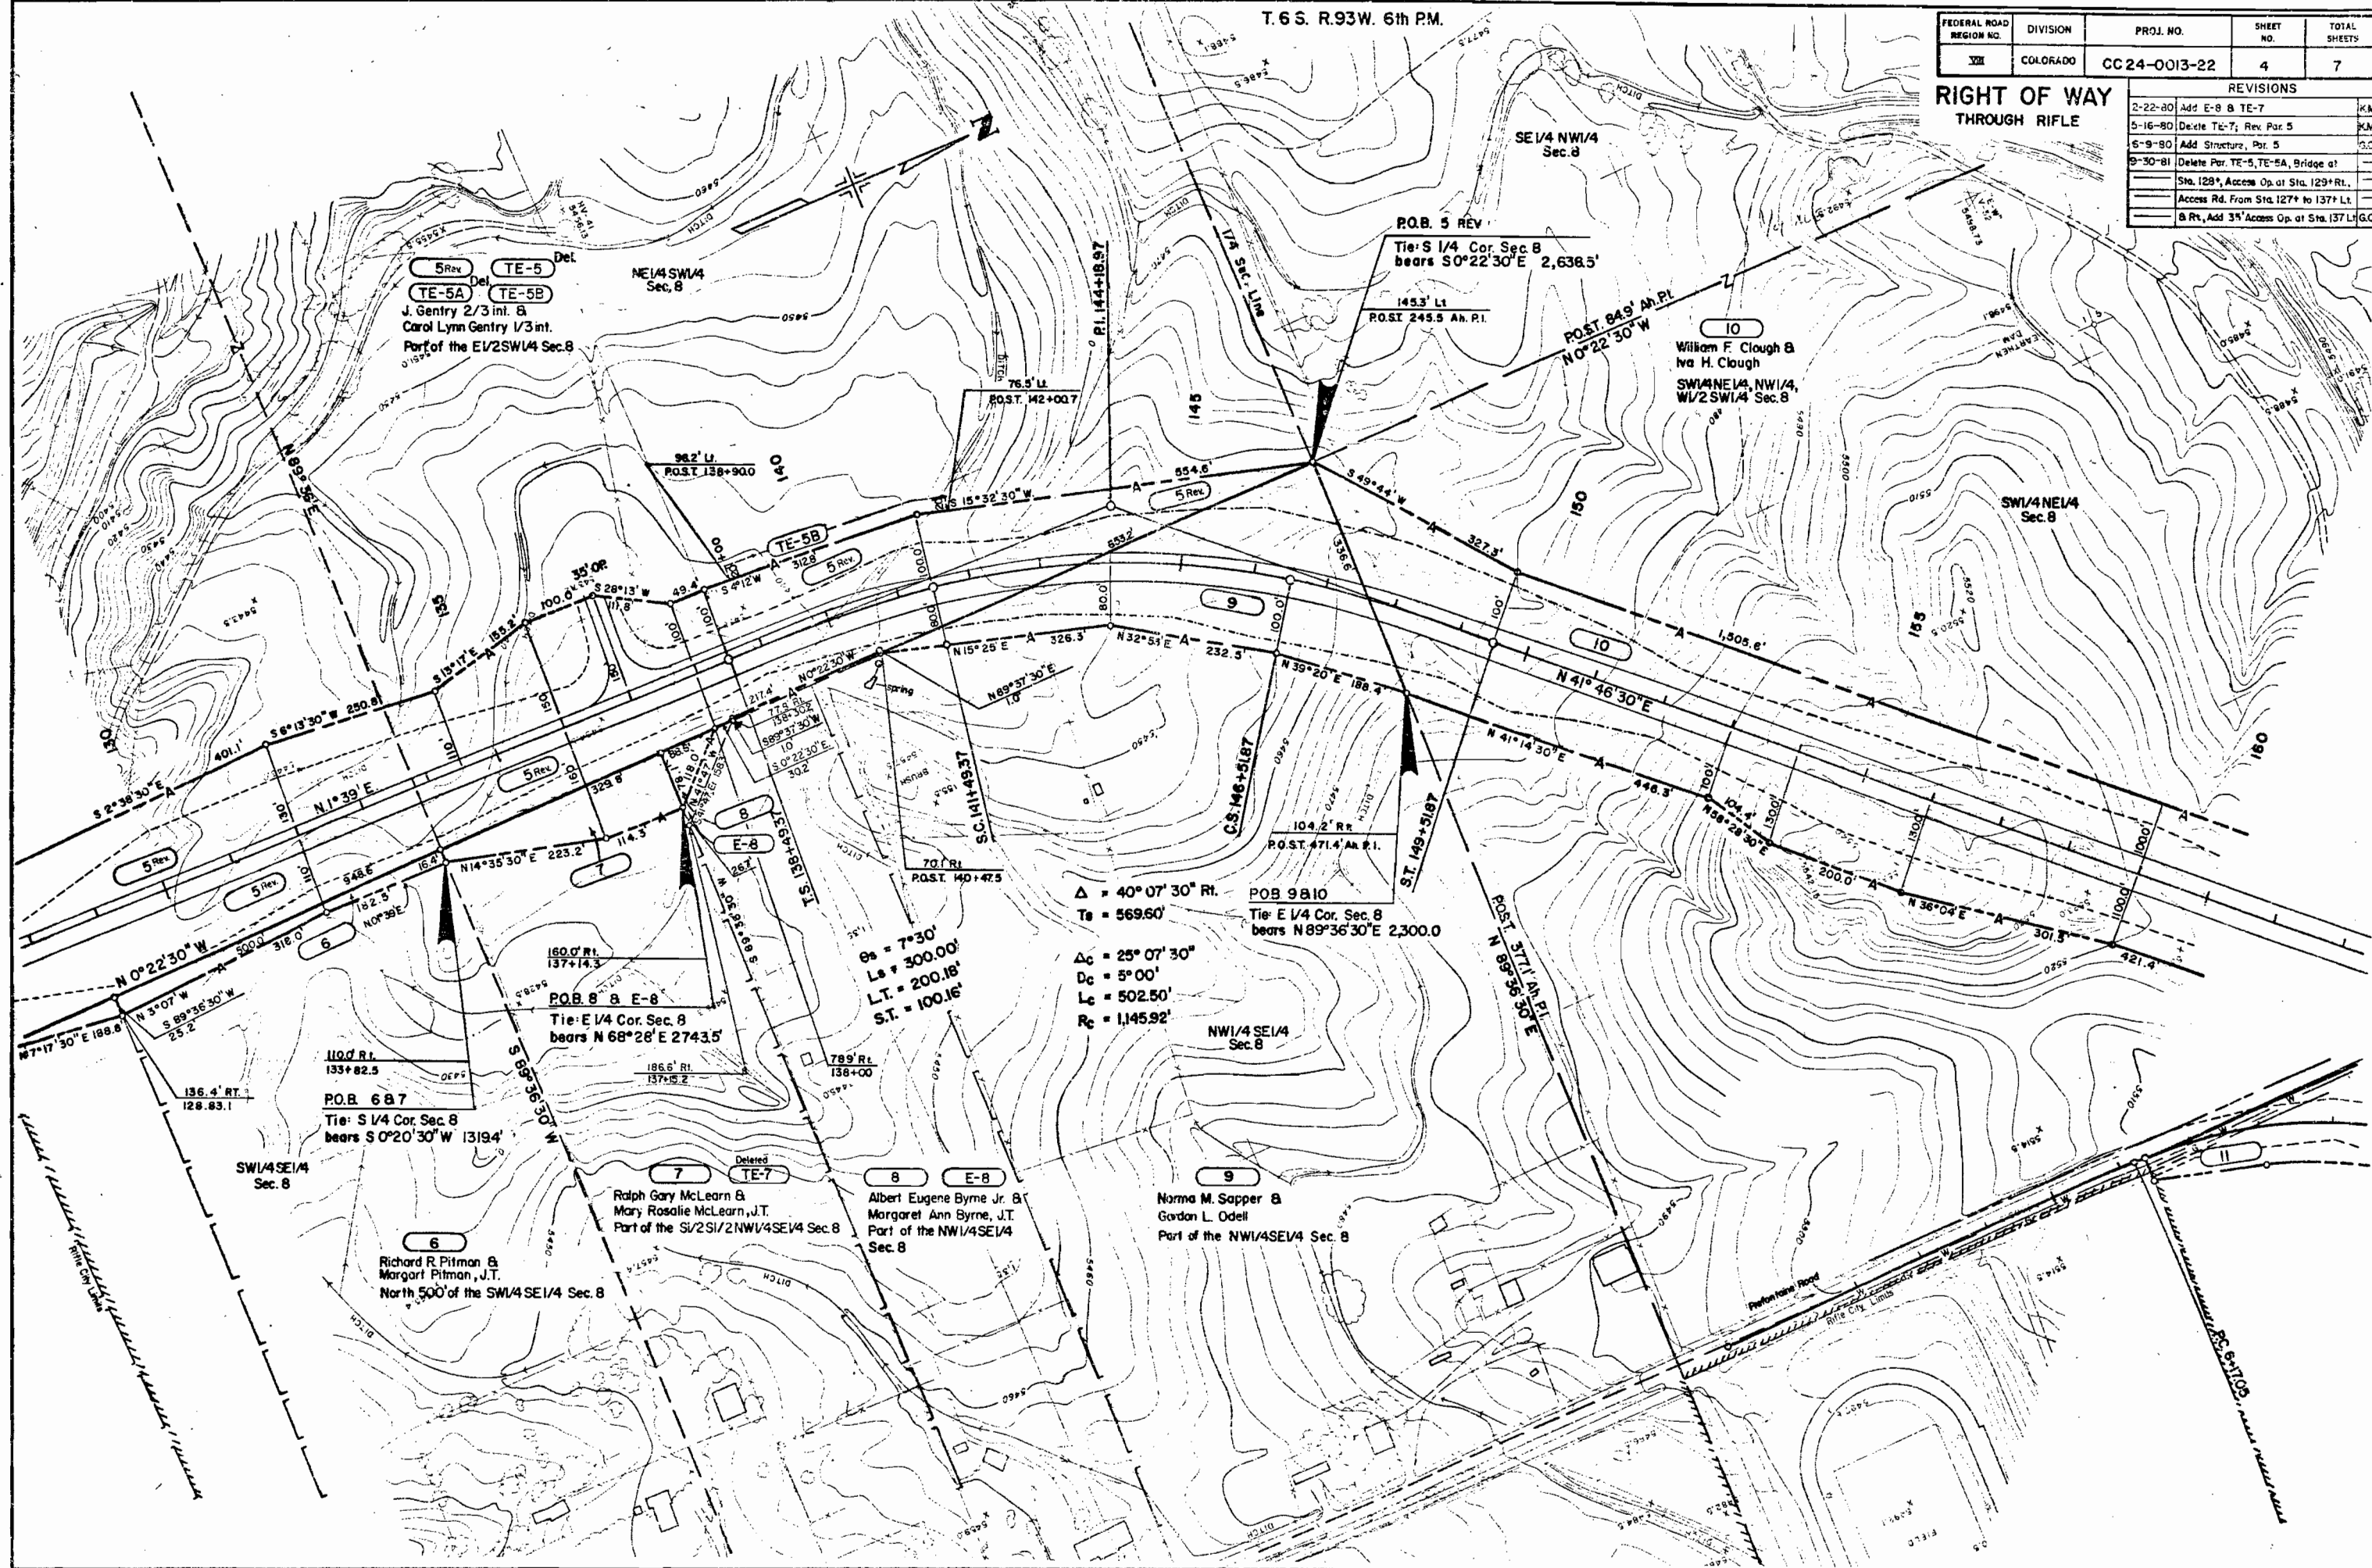

T. 6 S. R. 93 W. 6th P.M.

FEDERAL ROAD REGION NO.	DIVISION	PROJ. NO.	SHEET NO.	TOTAL SHEETS
VII	COLORADO	CC 24-0013-22	5	7

REVISIONS	
2-22-80	Add Rifle City Limits
5-16-80	Coc. Acc. Dist. on Par. 13 Rev. Name Chg.
6-9-80	Add 30 ft. Opening, 197+00

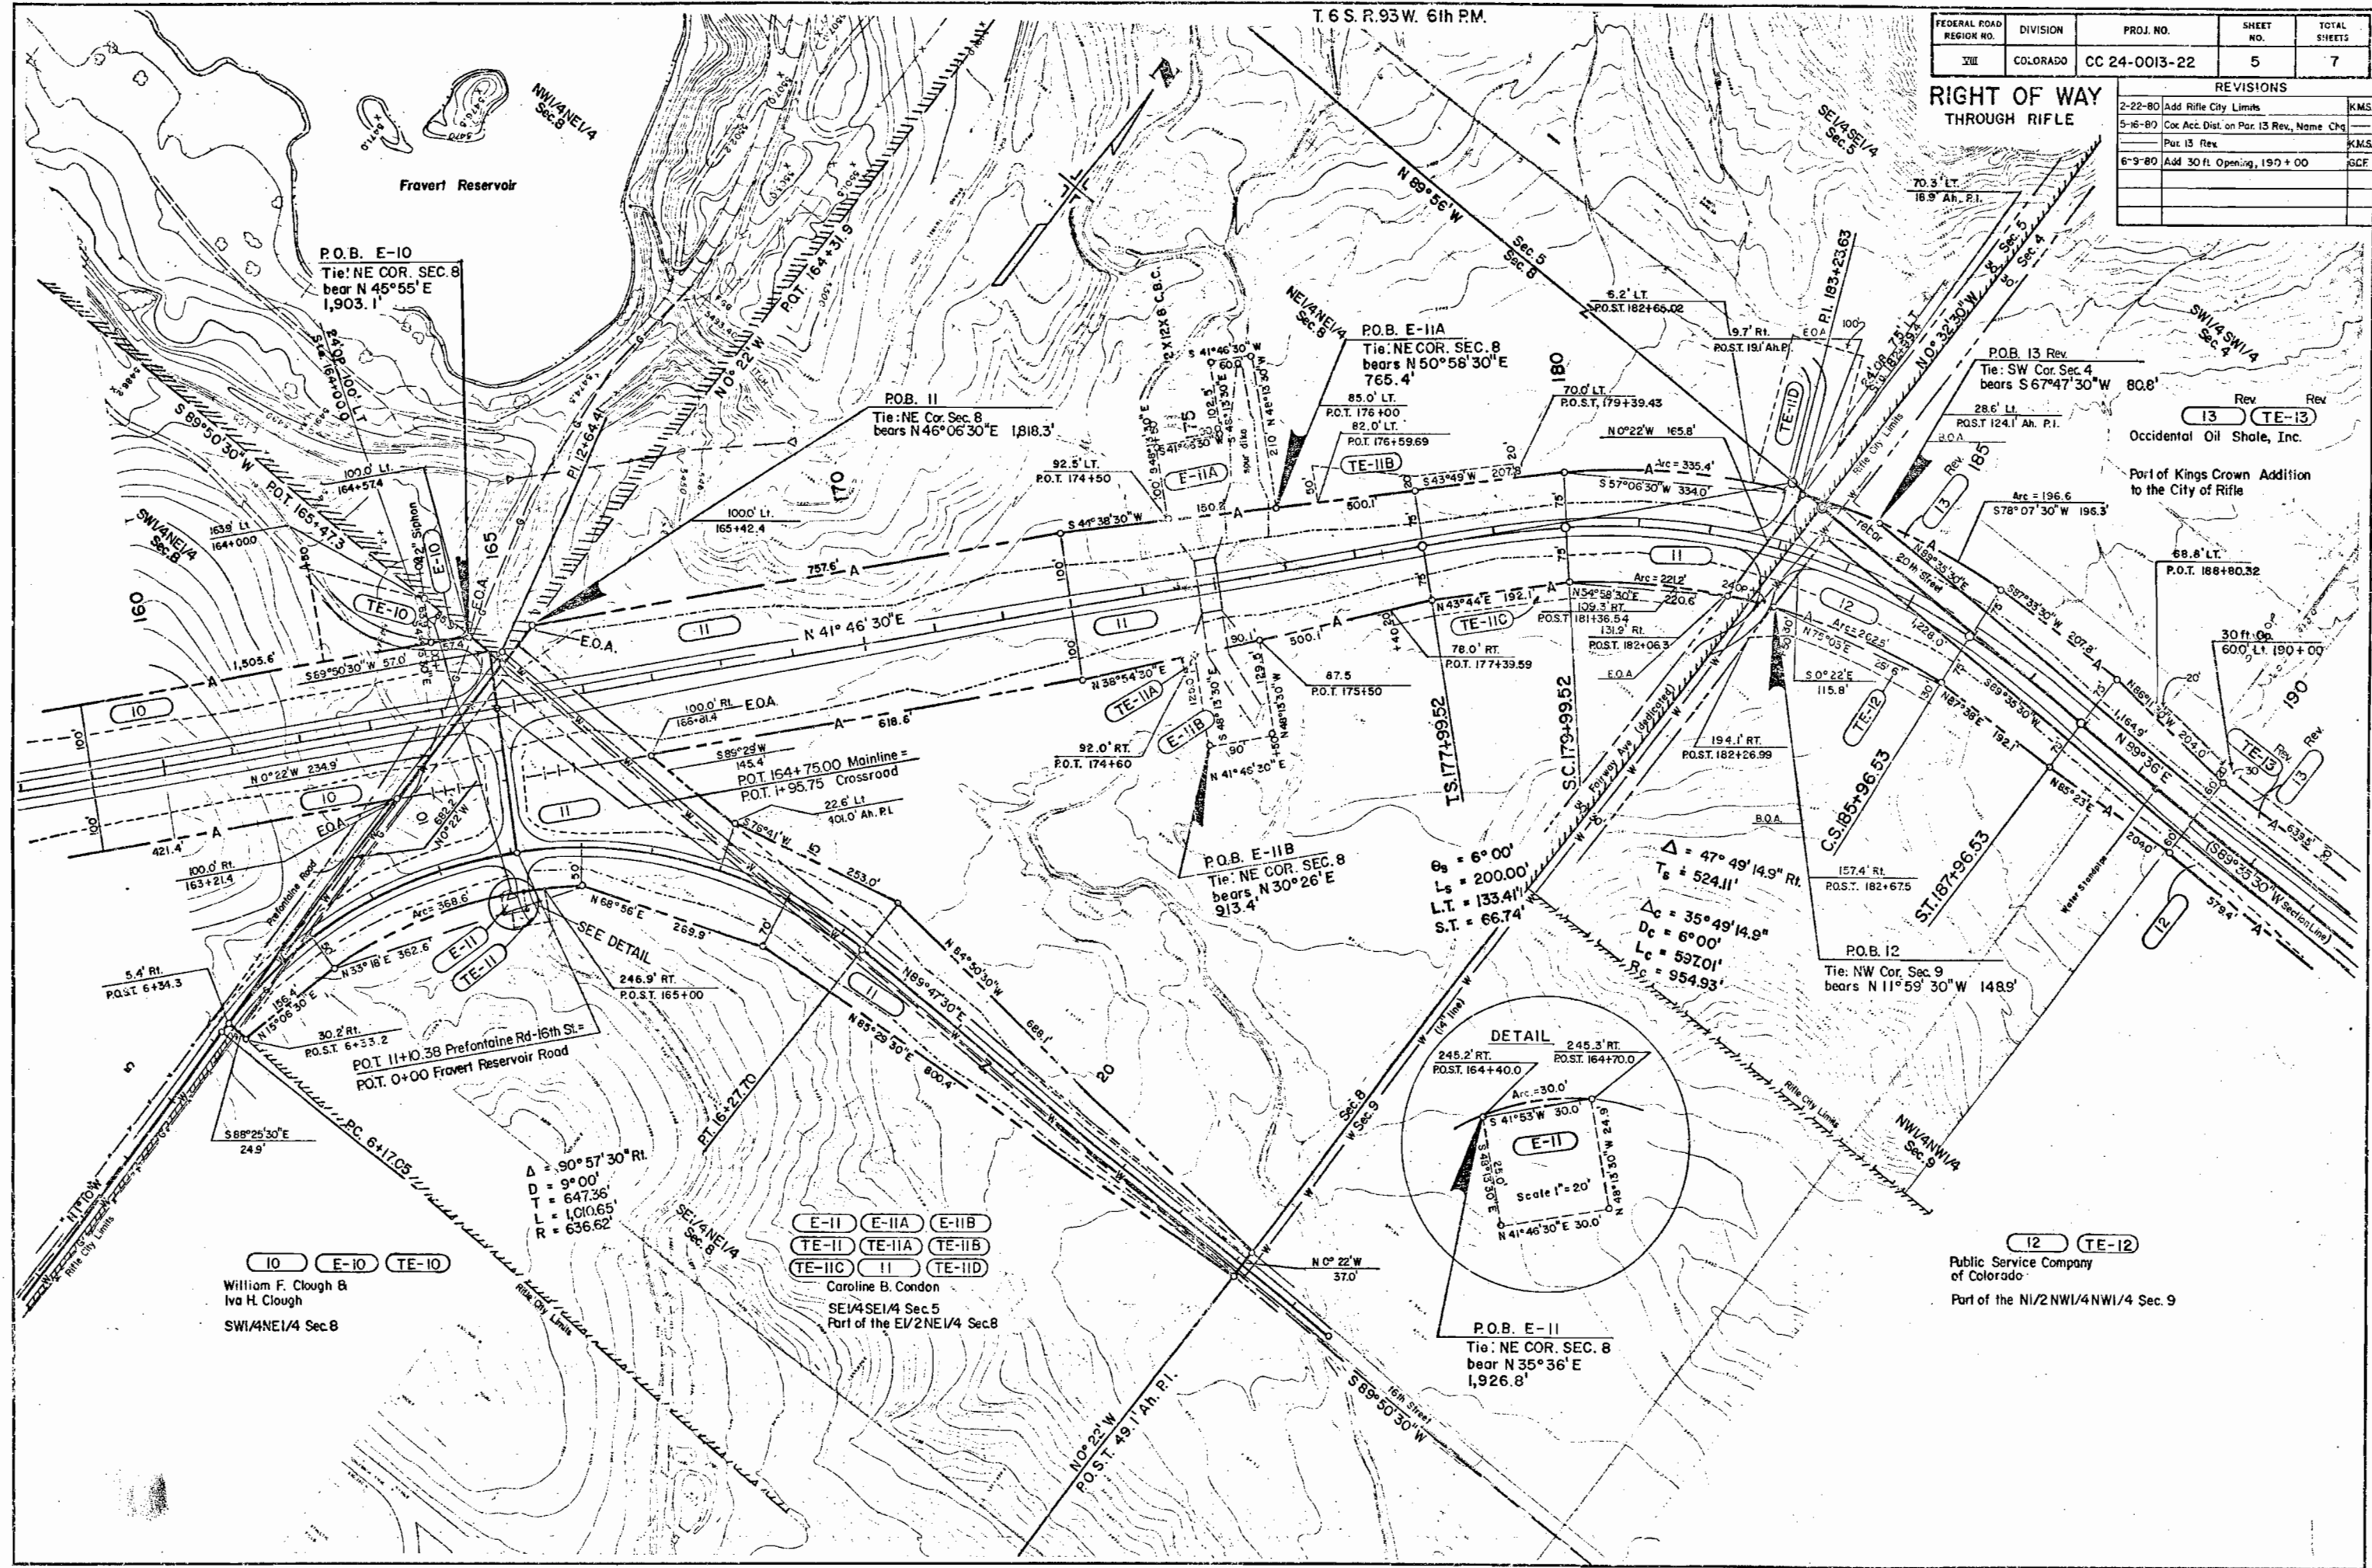

William F. Clough &
Iva H. Clough
SW 1/4 NE 1/4 Sec. 8

Caroline B. Condon
SE 1/4 NE 1/4 Sec. 5
Part of the E 1/2 NE 1/4 Sec. 8


Public Service Company
of Colorado
Part of the N 1/2 NW 1/4 NW 1/4 Sec. 9

T.6 S. R.93 W. 6RM.

FEDERAL ROAD REGION NO.	DIVISION	PROJ. NO.	SHEET NO.	TOTAL SHEETS
VIII	COLORADO	CC 24-0013-22	6	7

REVISIONS	
2-22-80	Rev. E-15A, E-15 Rev, TE-15, Add TE-15A
	Add Rifle City Limits, Delete E-16
5-16-80	Name Chg. Par 13 Rev, Chg. Acc. Par 13
	Rev

RIGHT OF WAY
THROUGH RIFLE

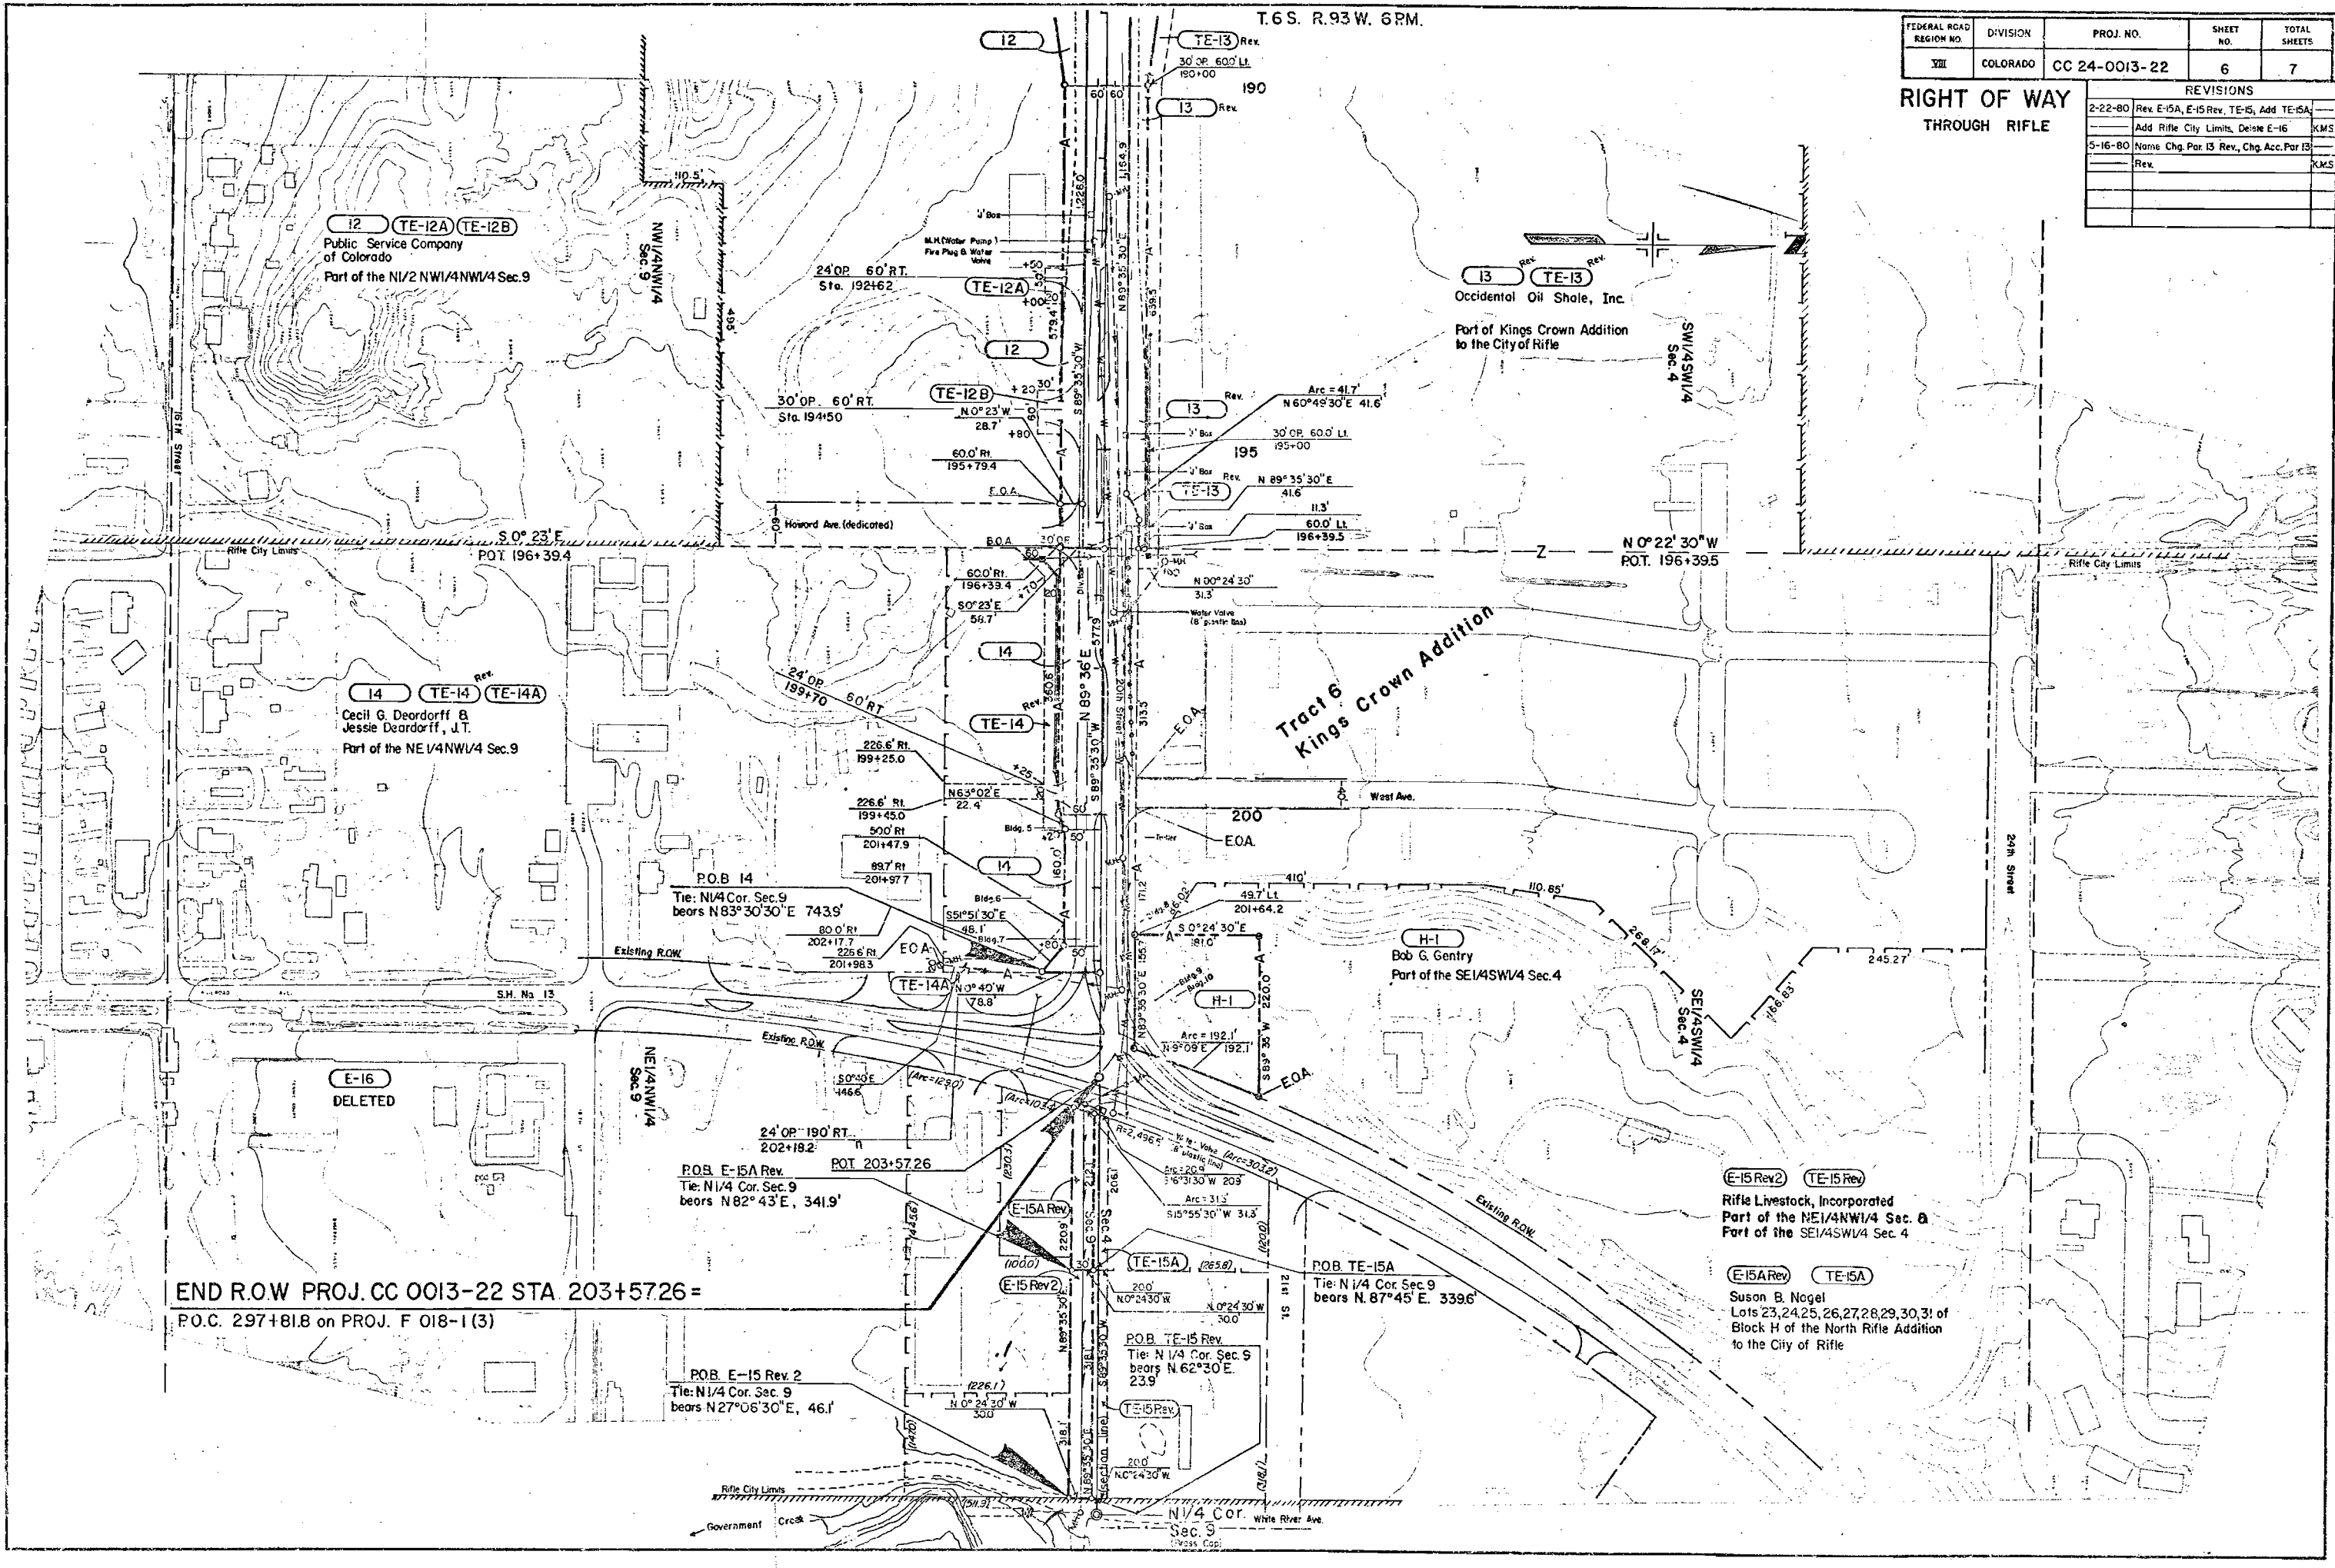

END R.O.W PROJ. CC 0013-22 STA. 203+5726 =
P.O.C. 297+81.8 on PROJ. F 018-1 (3)

E-15 Rev 2 TE-15 Rev
Rifle Livestock, Incorporated
Part of the NE 1/4 NW 1/4 Sec. 9
Part of the SE 1/4 SW 1/4 Sec. 4


E-15A Rev TE-15A
Susan B. Nagel
Lots 23, 24, 25, 26, 27, 28, 29, 30, 31 of
Block H of the North Rifle Addition
to the City of Rifle

THE STATE DEPARTMENT OF HIGHWAYS
DIVISION OF HIGHWAYS—STATE OF COLORADO
PROJECT CC 24-0013-22
TOTAL OWNERSHIP MAP
GARFIELD COUNTY


FEDERAL ROAD REGION NO.	DIVISION	PROJ. NO.	SHEET NO.	TOTAL SHEETS
VIII	COLORADO	CC 24-0013-22	7	7

RIGHT OF WAY
THROUGH RIFLE

REVISIONS	

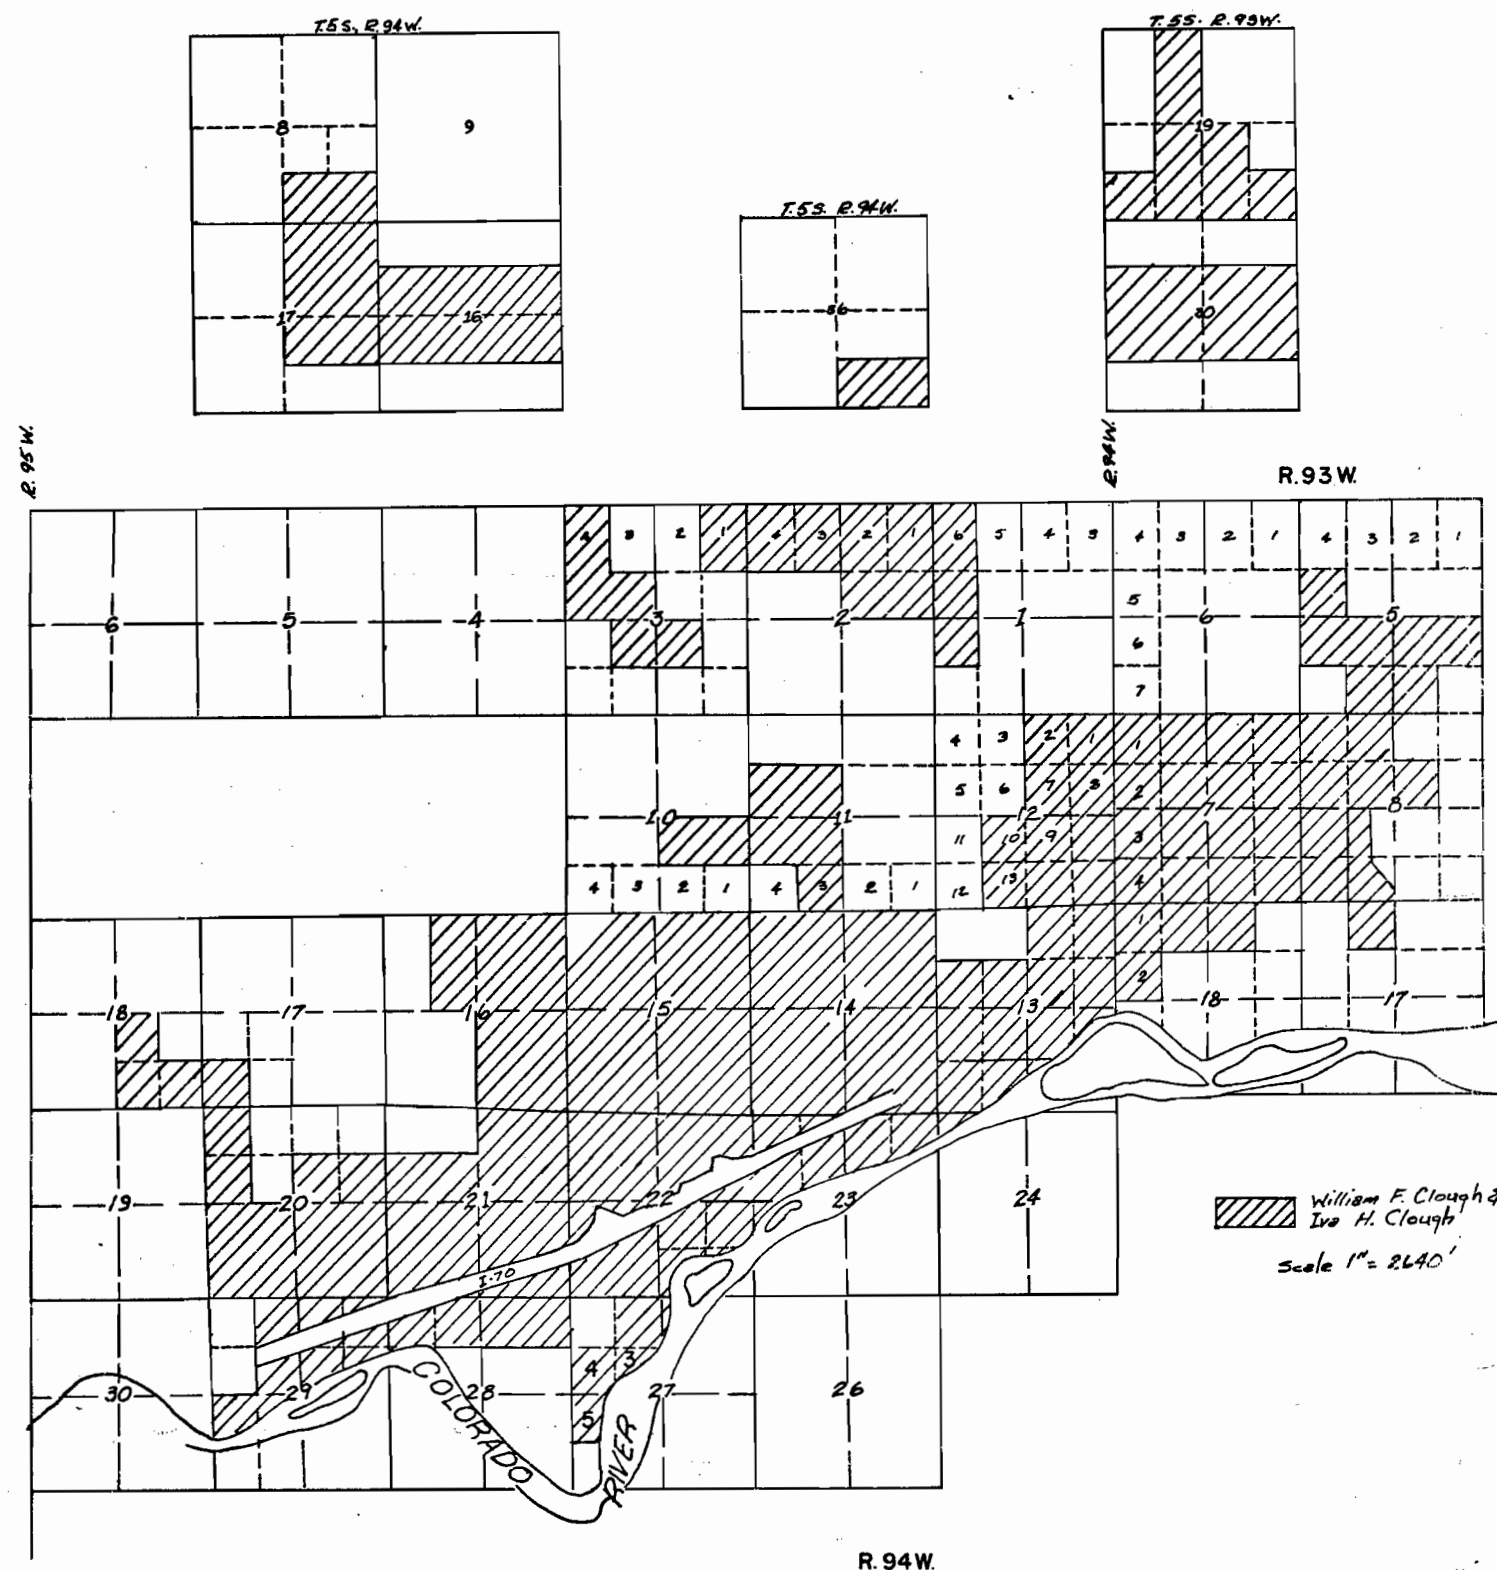

William F. Clough &
Ira H. Clough
Scale 1" = 2640'

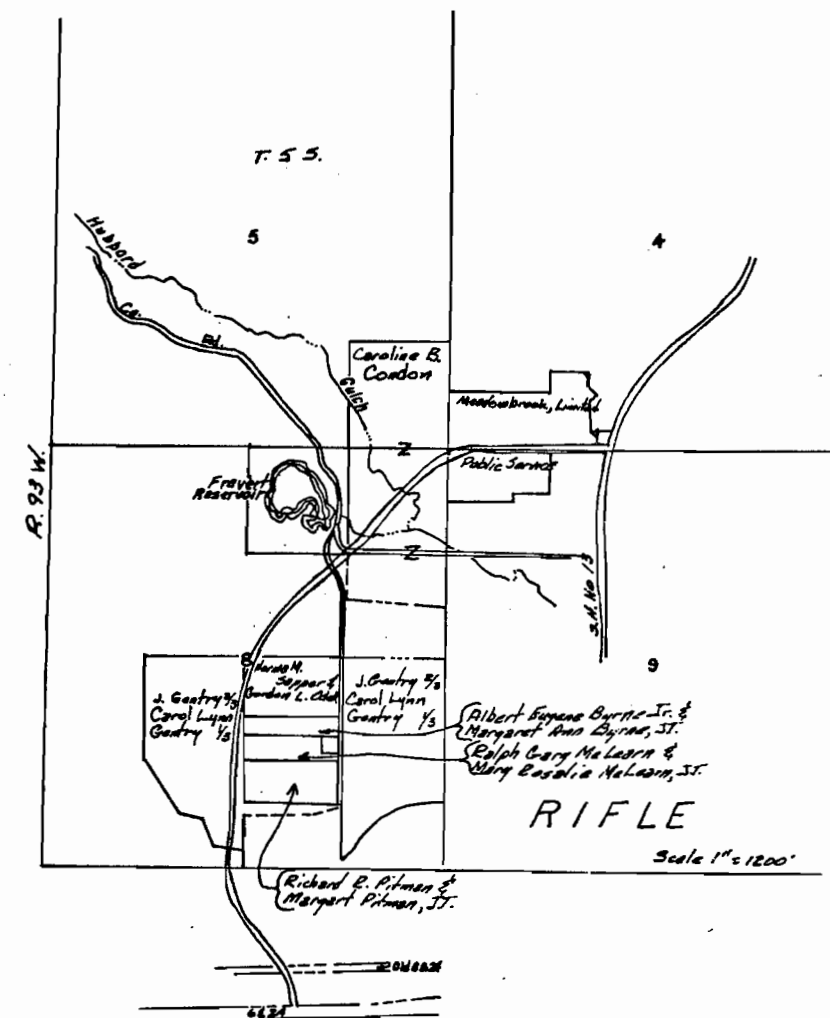

RIFLE

Scale 1" = 1200'