

E SHEET

T.49N., R.3W. & T.49N., R.4W., N.M.P.M.


COLORADO DEPARTMENT OF HIGHWAYS

PLAN AND PROFILE OF PROPOSED FEDERAL AID PROJECT NO. CC 40-0006-28 STATE HIGHWAY NO. ~~8~~ 50 GUNNISON COUNTY

FEDERAL ROAD DIST. NO.	DIVISION	PROJECT NO.	SHEET NO.
9	COLORADO	CC-40-0006-28	1

RIGHT OF WAY East of Sapinero

REVISIONS	

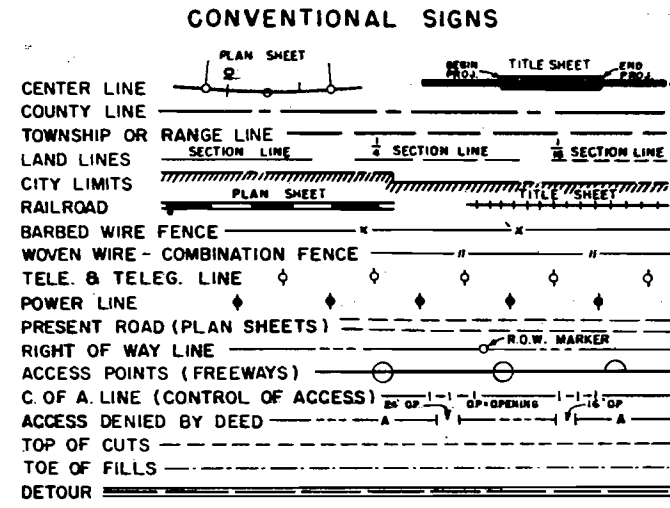

- INDEX OF SHEETS
- 1 TITLE SHEET
 - 2 TABULATION SHEET
 - 3-12 PLAN & PROFILE SHEETS


- LEGEND
- U. S. BUREAU OF RECLAMATION
 - U. S. BUREAU OF LAND MANAGEMENT

SCALES OF ORIGINAL DRAWINGS

ON PLAN, 1 IN. = 100 FT.
ON PROFILE, 1 IN. = 100 FT. HORIZONTAL
1 IN. = 20 FT. VERTICAL

GRADE LINE ON PROFILE IS SHOWN AS GRADE OF FINISHED ROAD

LENGTH OF PROJECT (R.O.W.) = 28,396.4 Ft. = 5.378 Miles

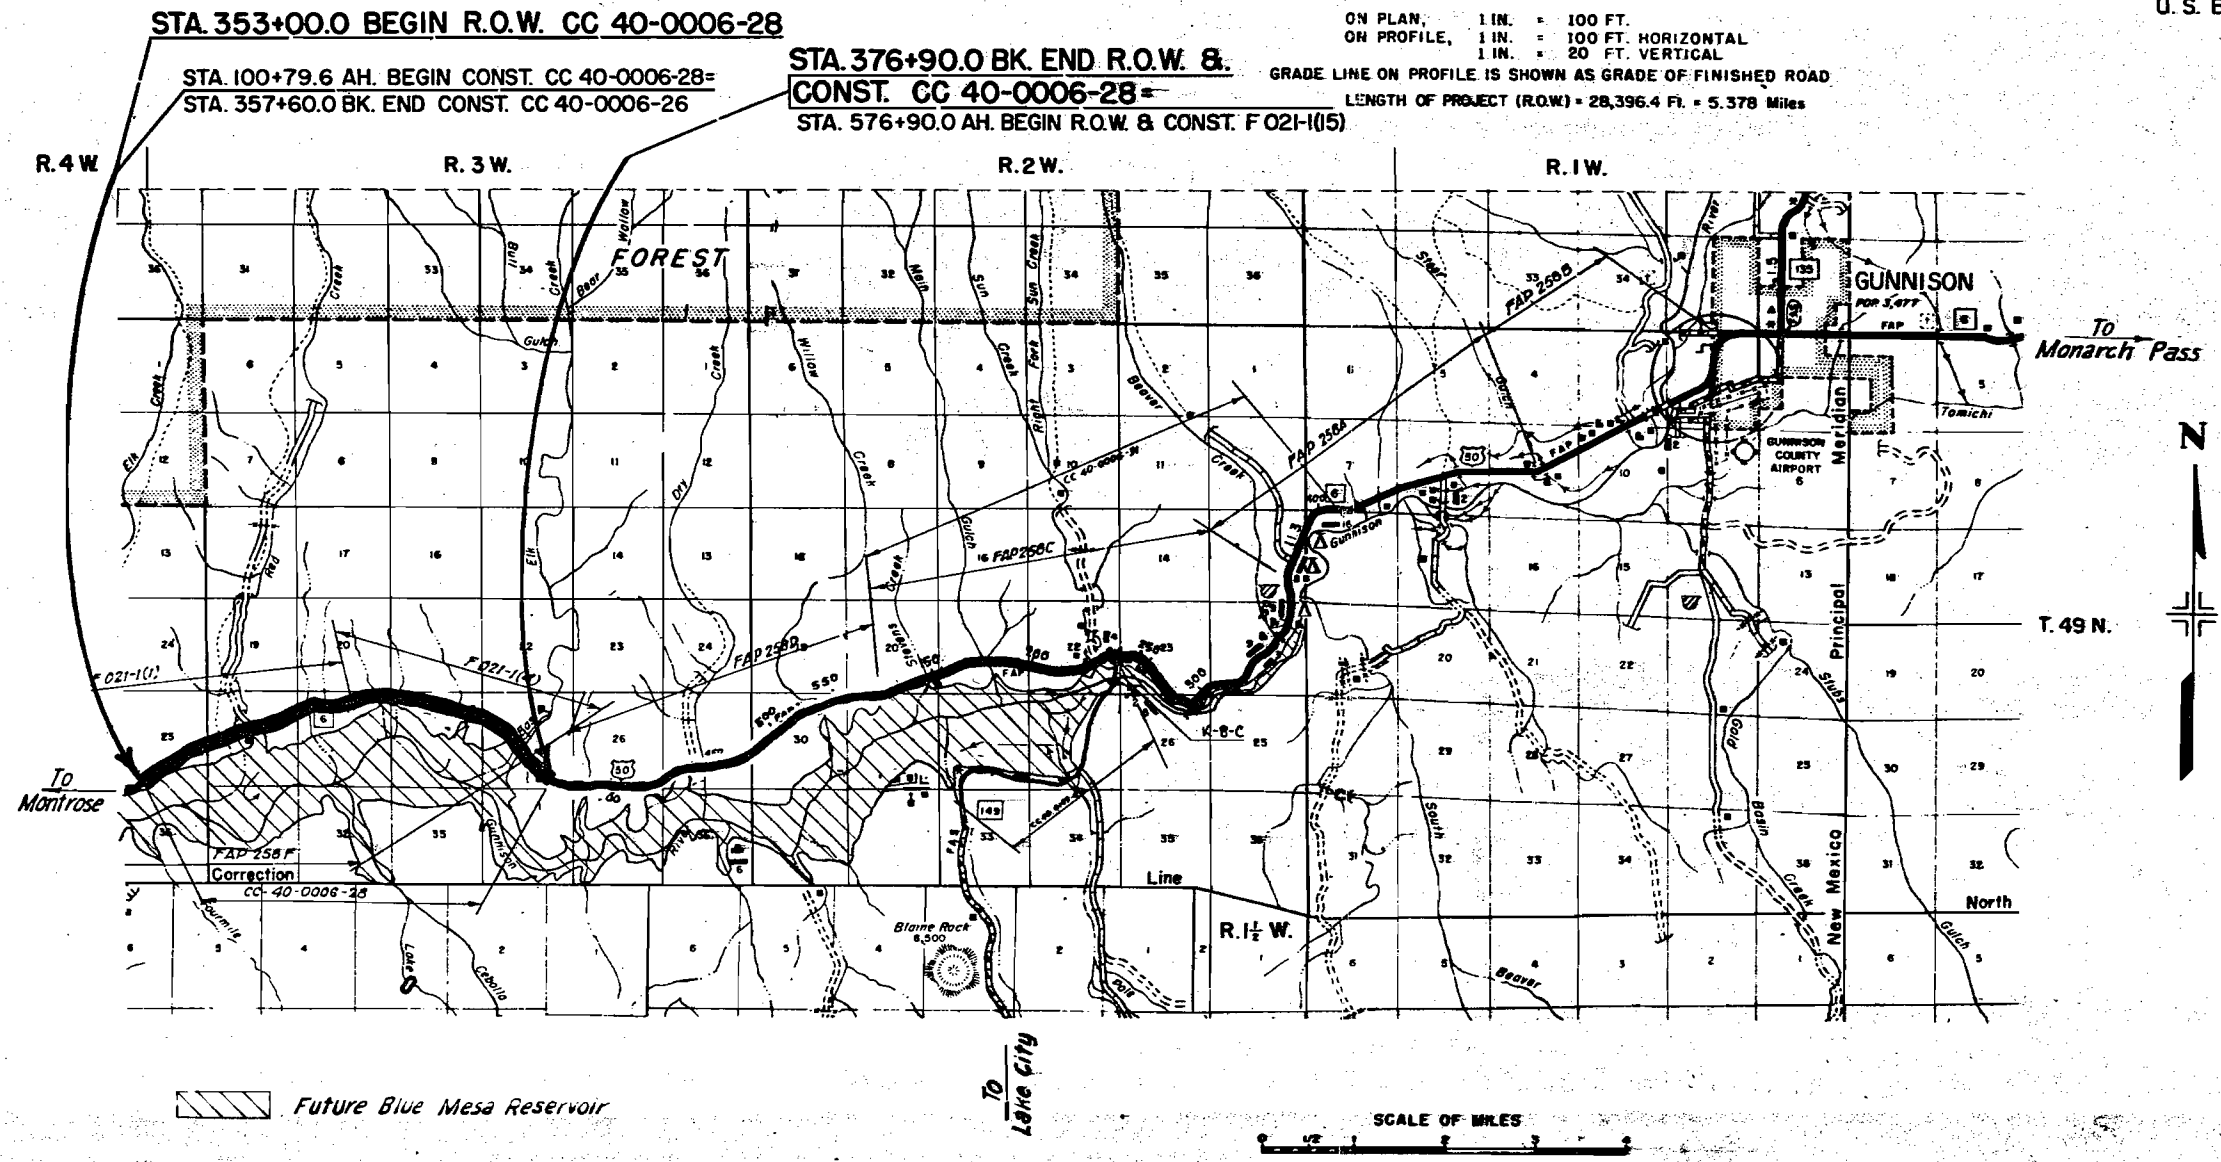

COUNTY S.H. No. 6 PROJ. CC-40-0006-28


RIGHT OF WAY **EAST OF SAPINERO**

1252521283600031-72345673
1974
DESIGN
H.


T. 49 N., R. 4 W., N.M.P.M.

FED. ROAD NO.	DIVISION	PROJ. NO.	SHEET NO.	TOTAL SHEETS
9	COLD.	CC-40-0006-28	3	12


RIGHT OF WAY
EAST OF SAPIERO

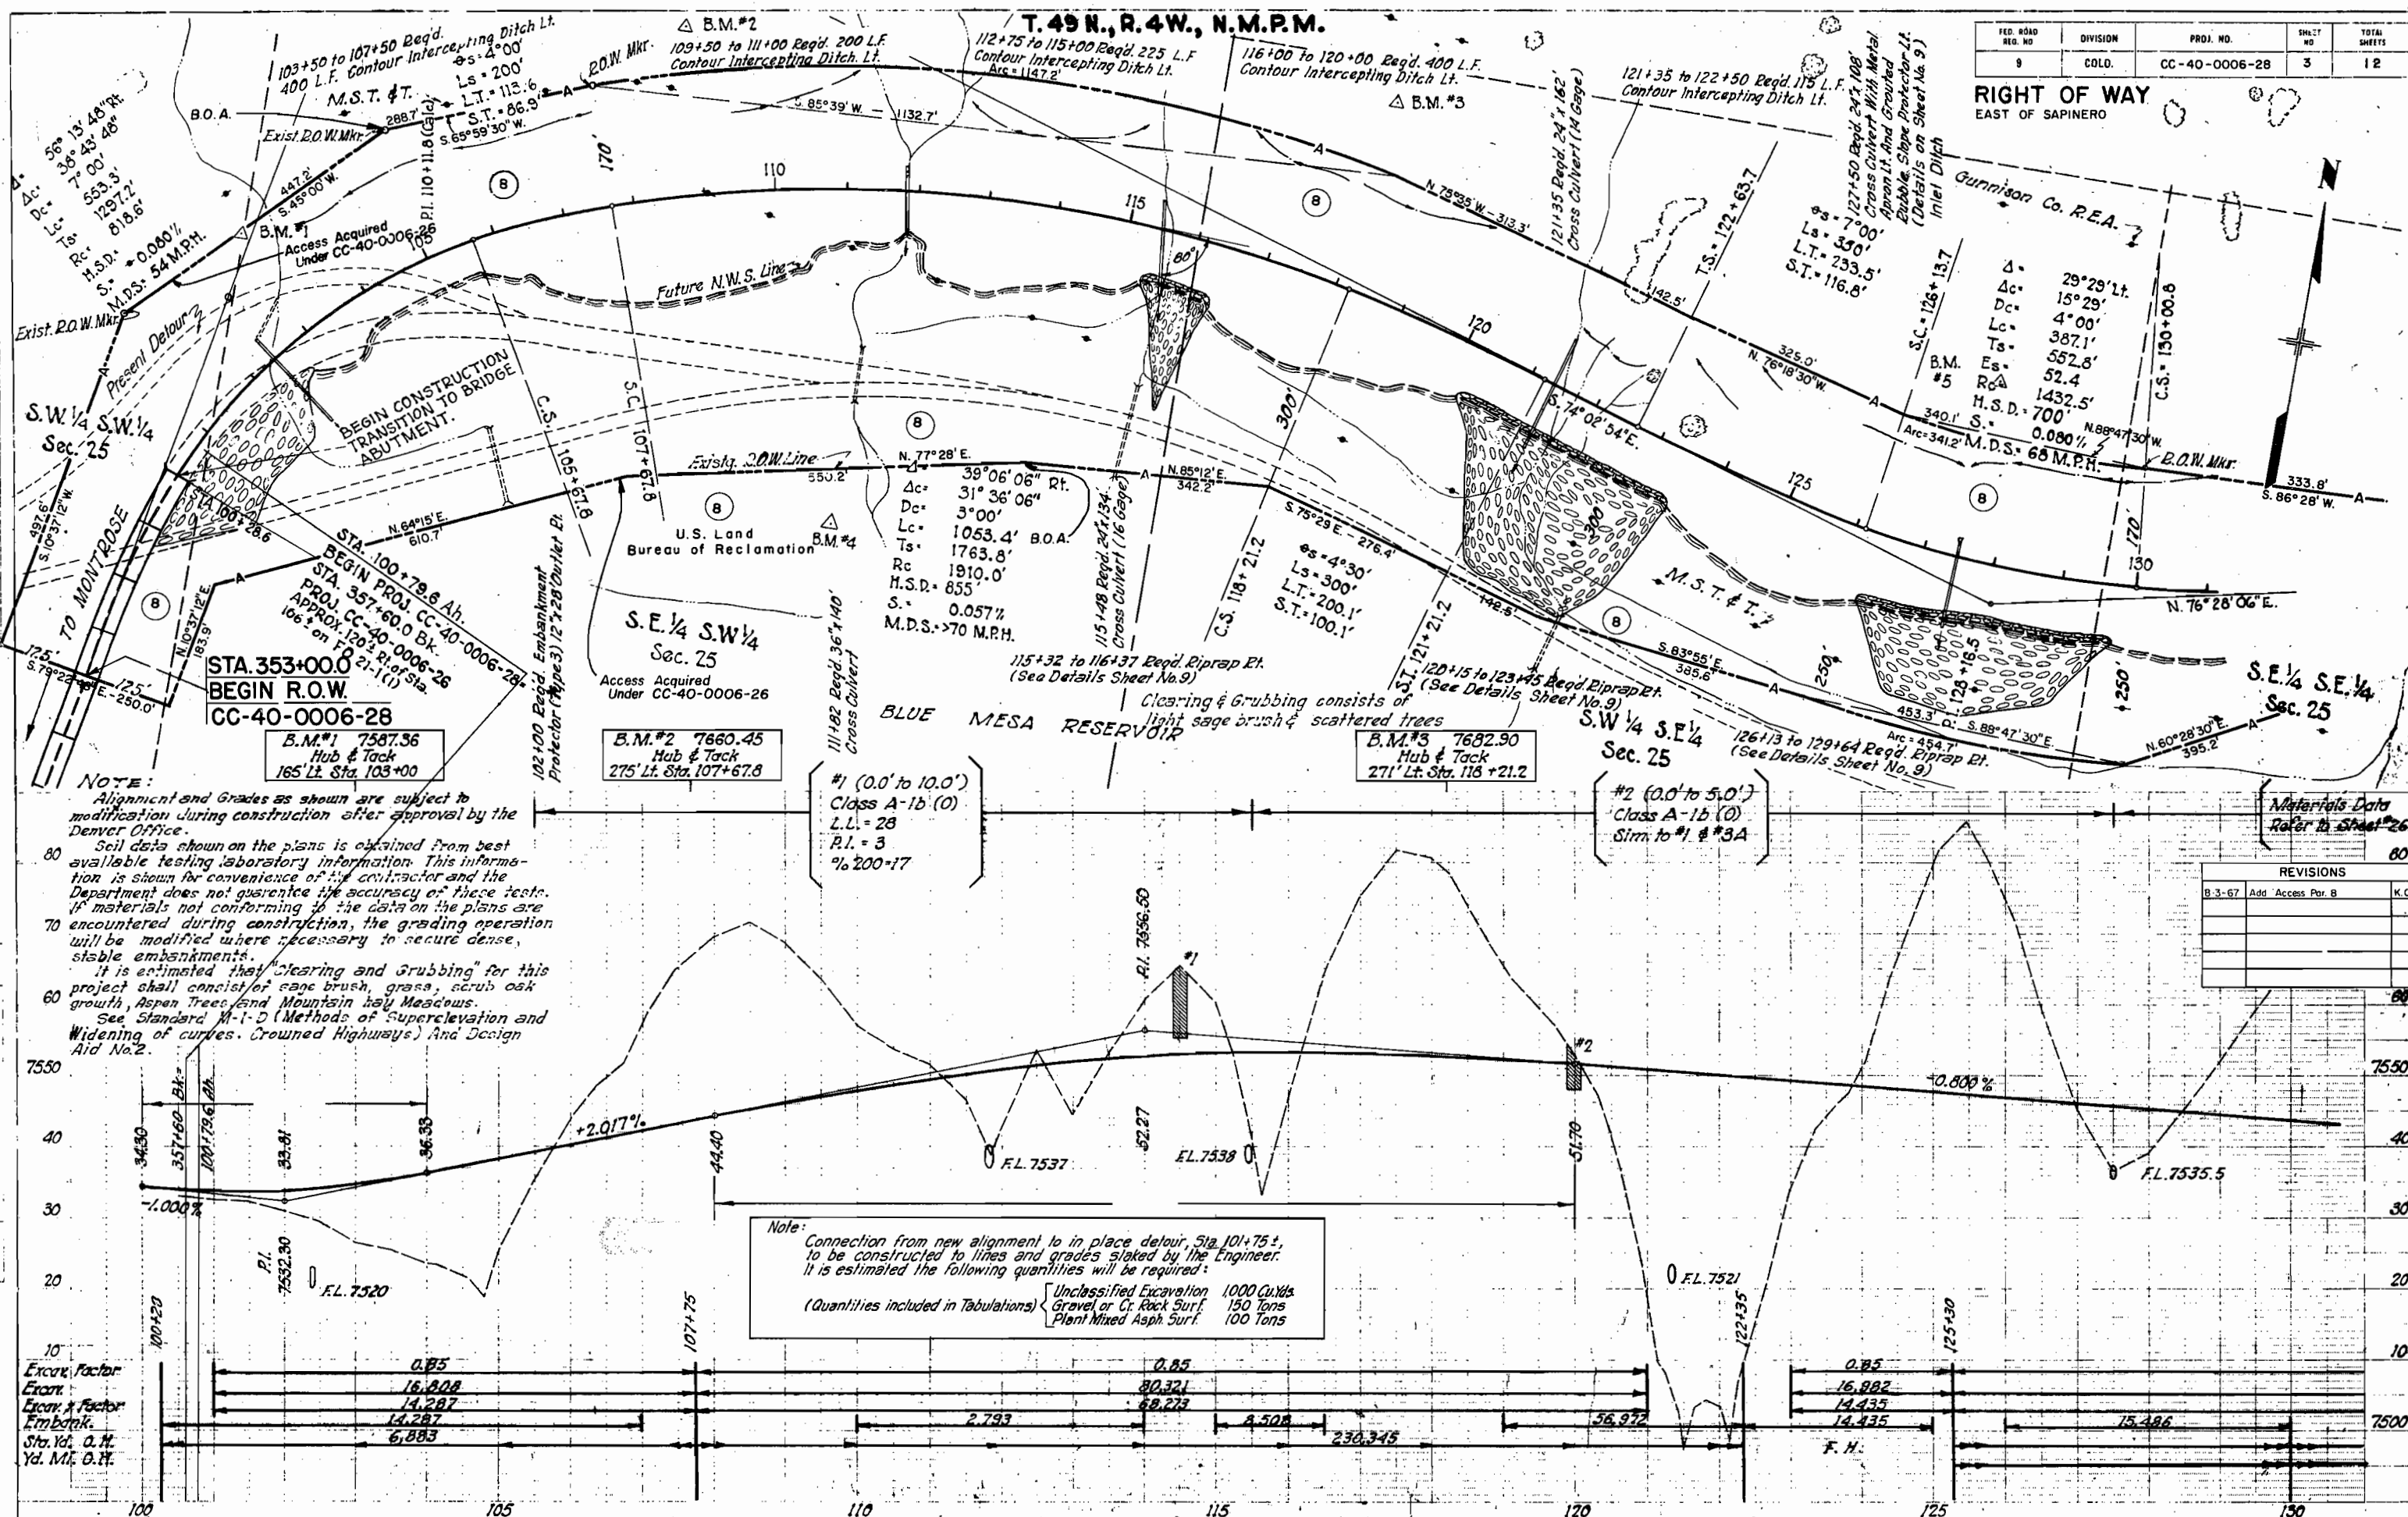

PROJ. NO.	DIVISION	SHEET NO.	TOTAL SHEETS
CC-40-0008-228	C.O.D.	4	12

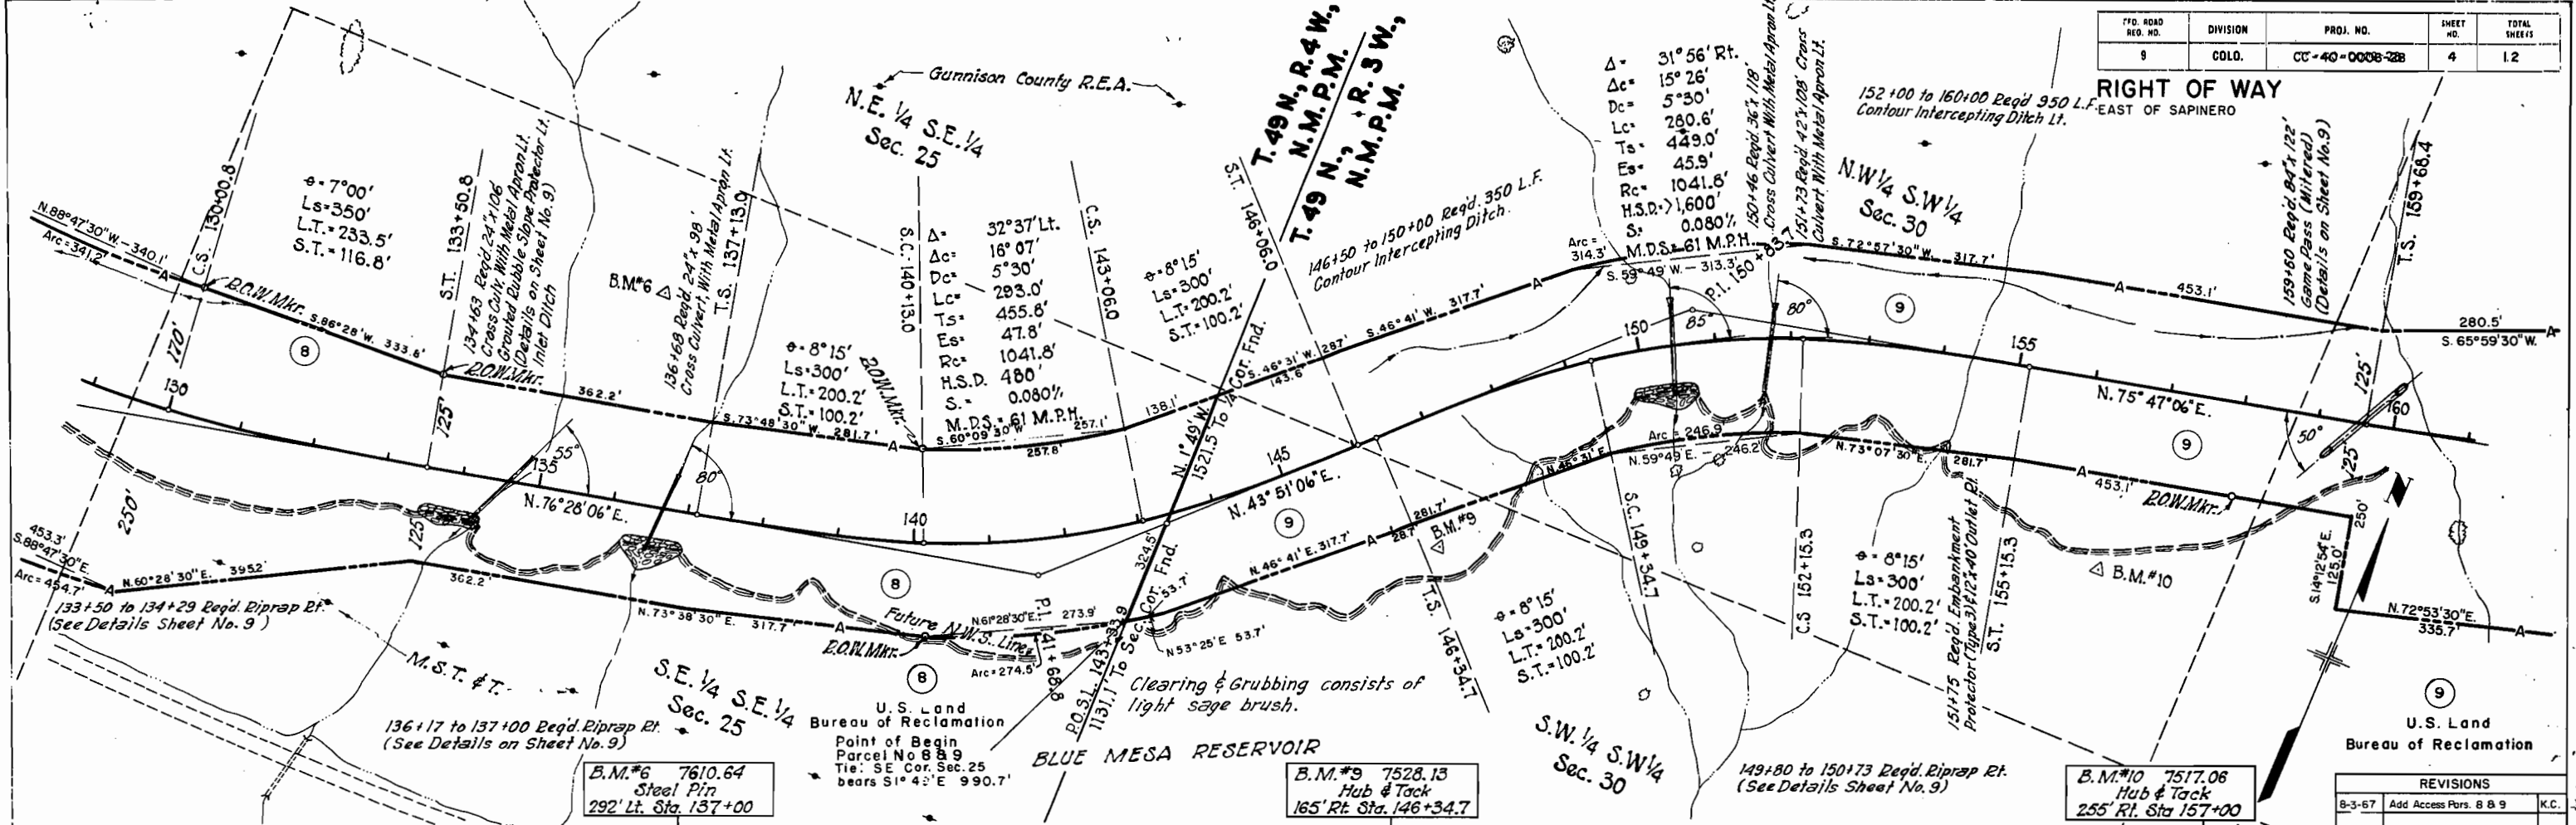


REVISIONS	
8-3-67	Add Access Pans. 8 & 9

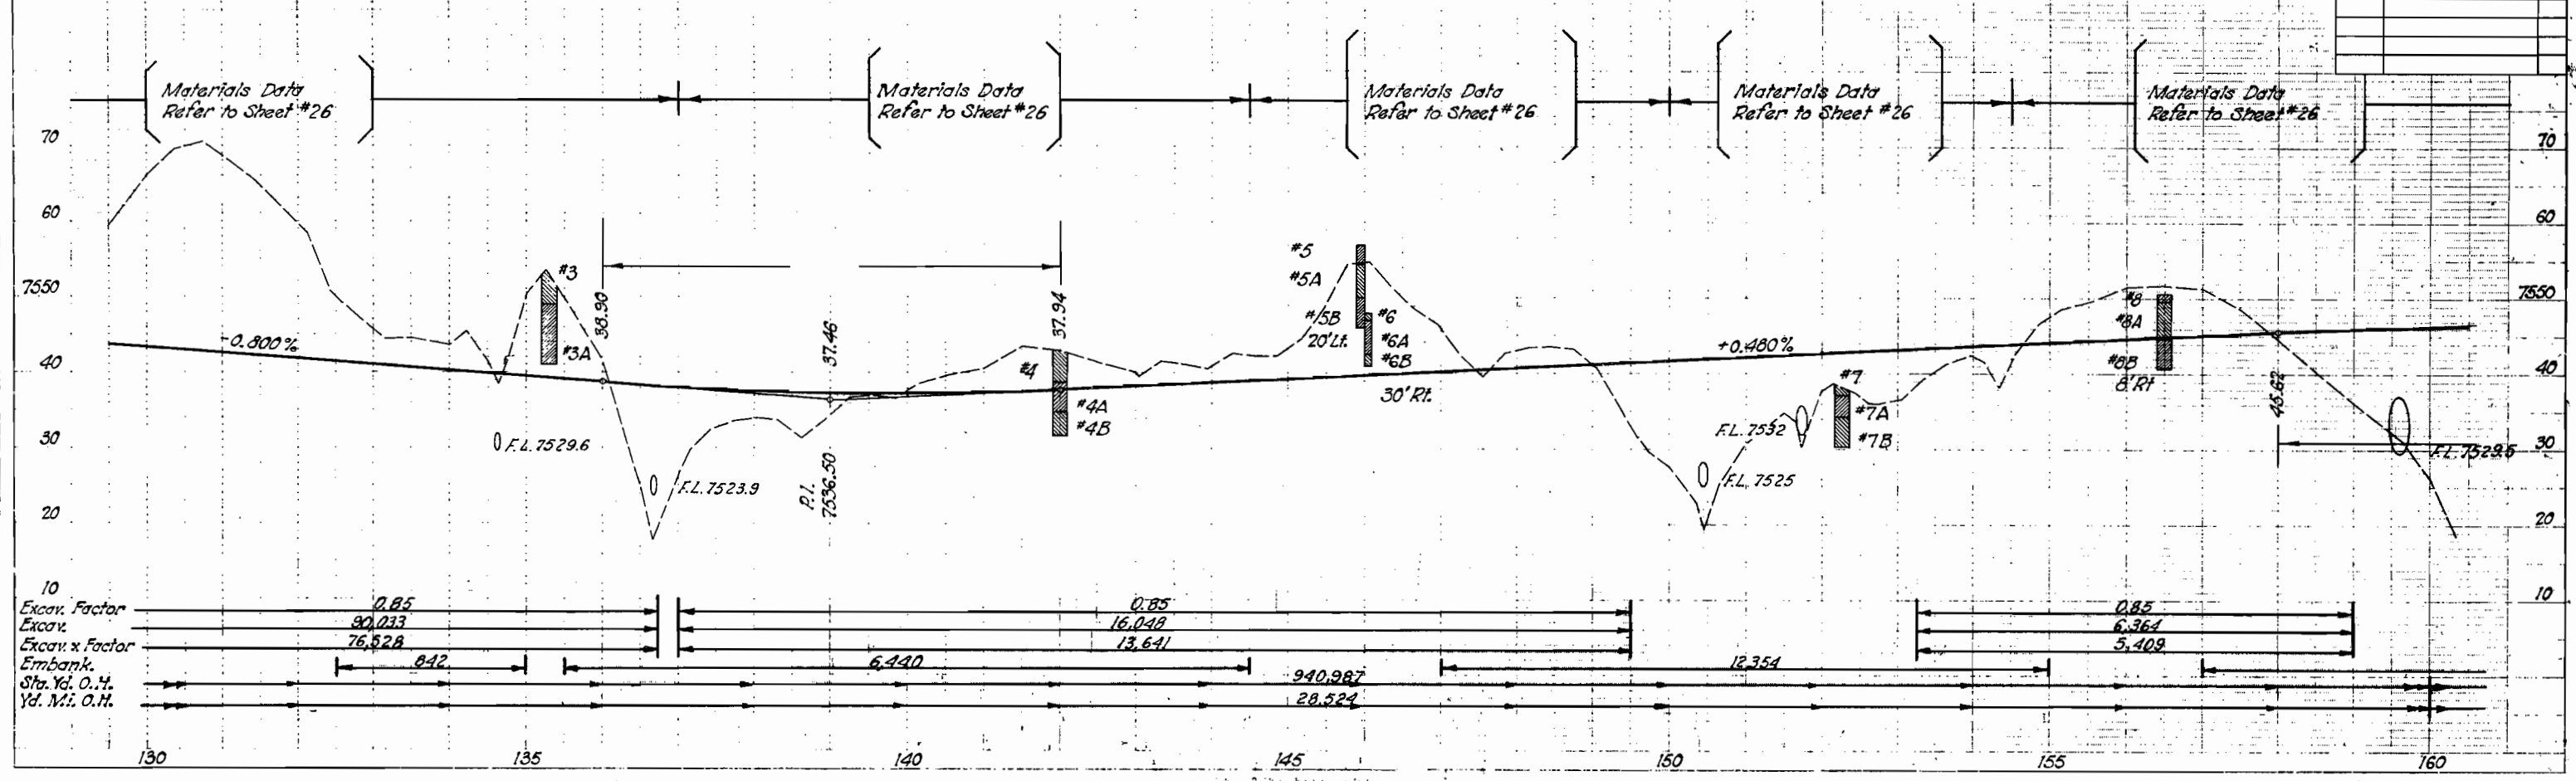

T. 49 N., R. 3 W., N.M.P.M.

REV. NO.	DIVISION	PROJ. NO.	DATE	TOTAL SHEETS
9	C.O.D.	CC-40-0006-28	5	12

REVISIONS		
8-3-67	Add Access & Opening Par. 9	K.C.

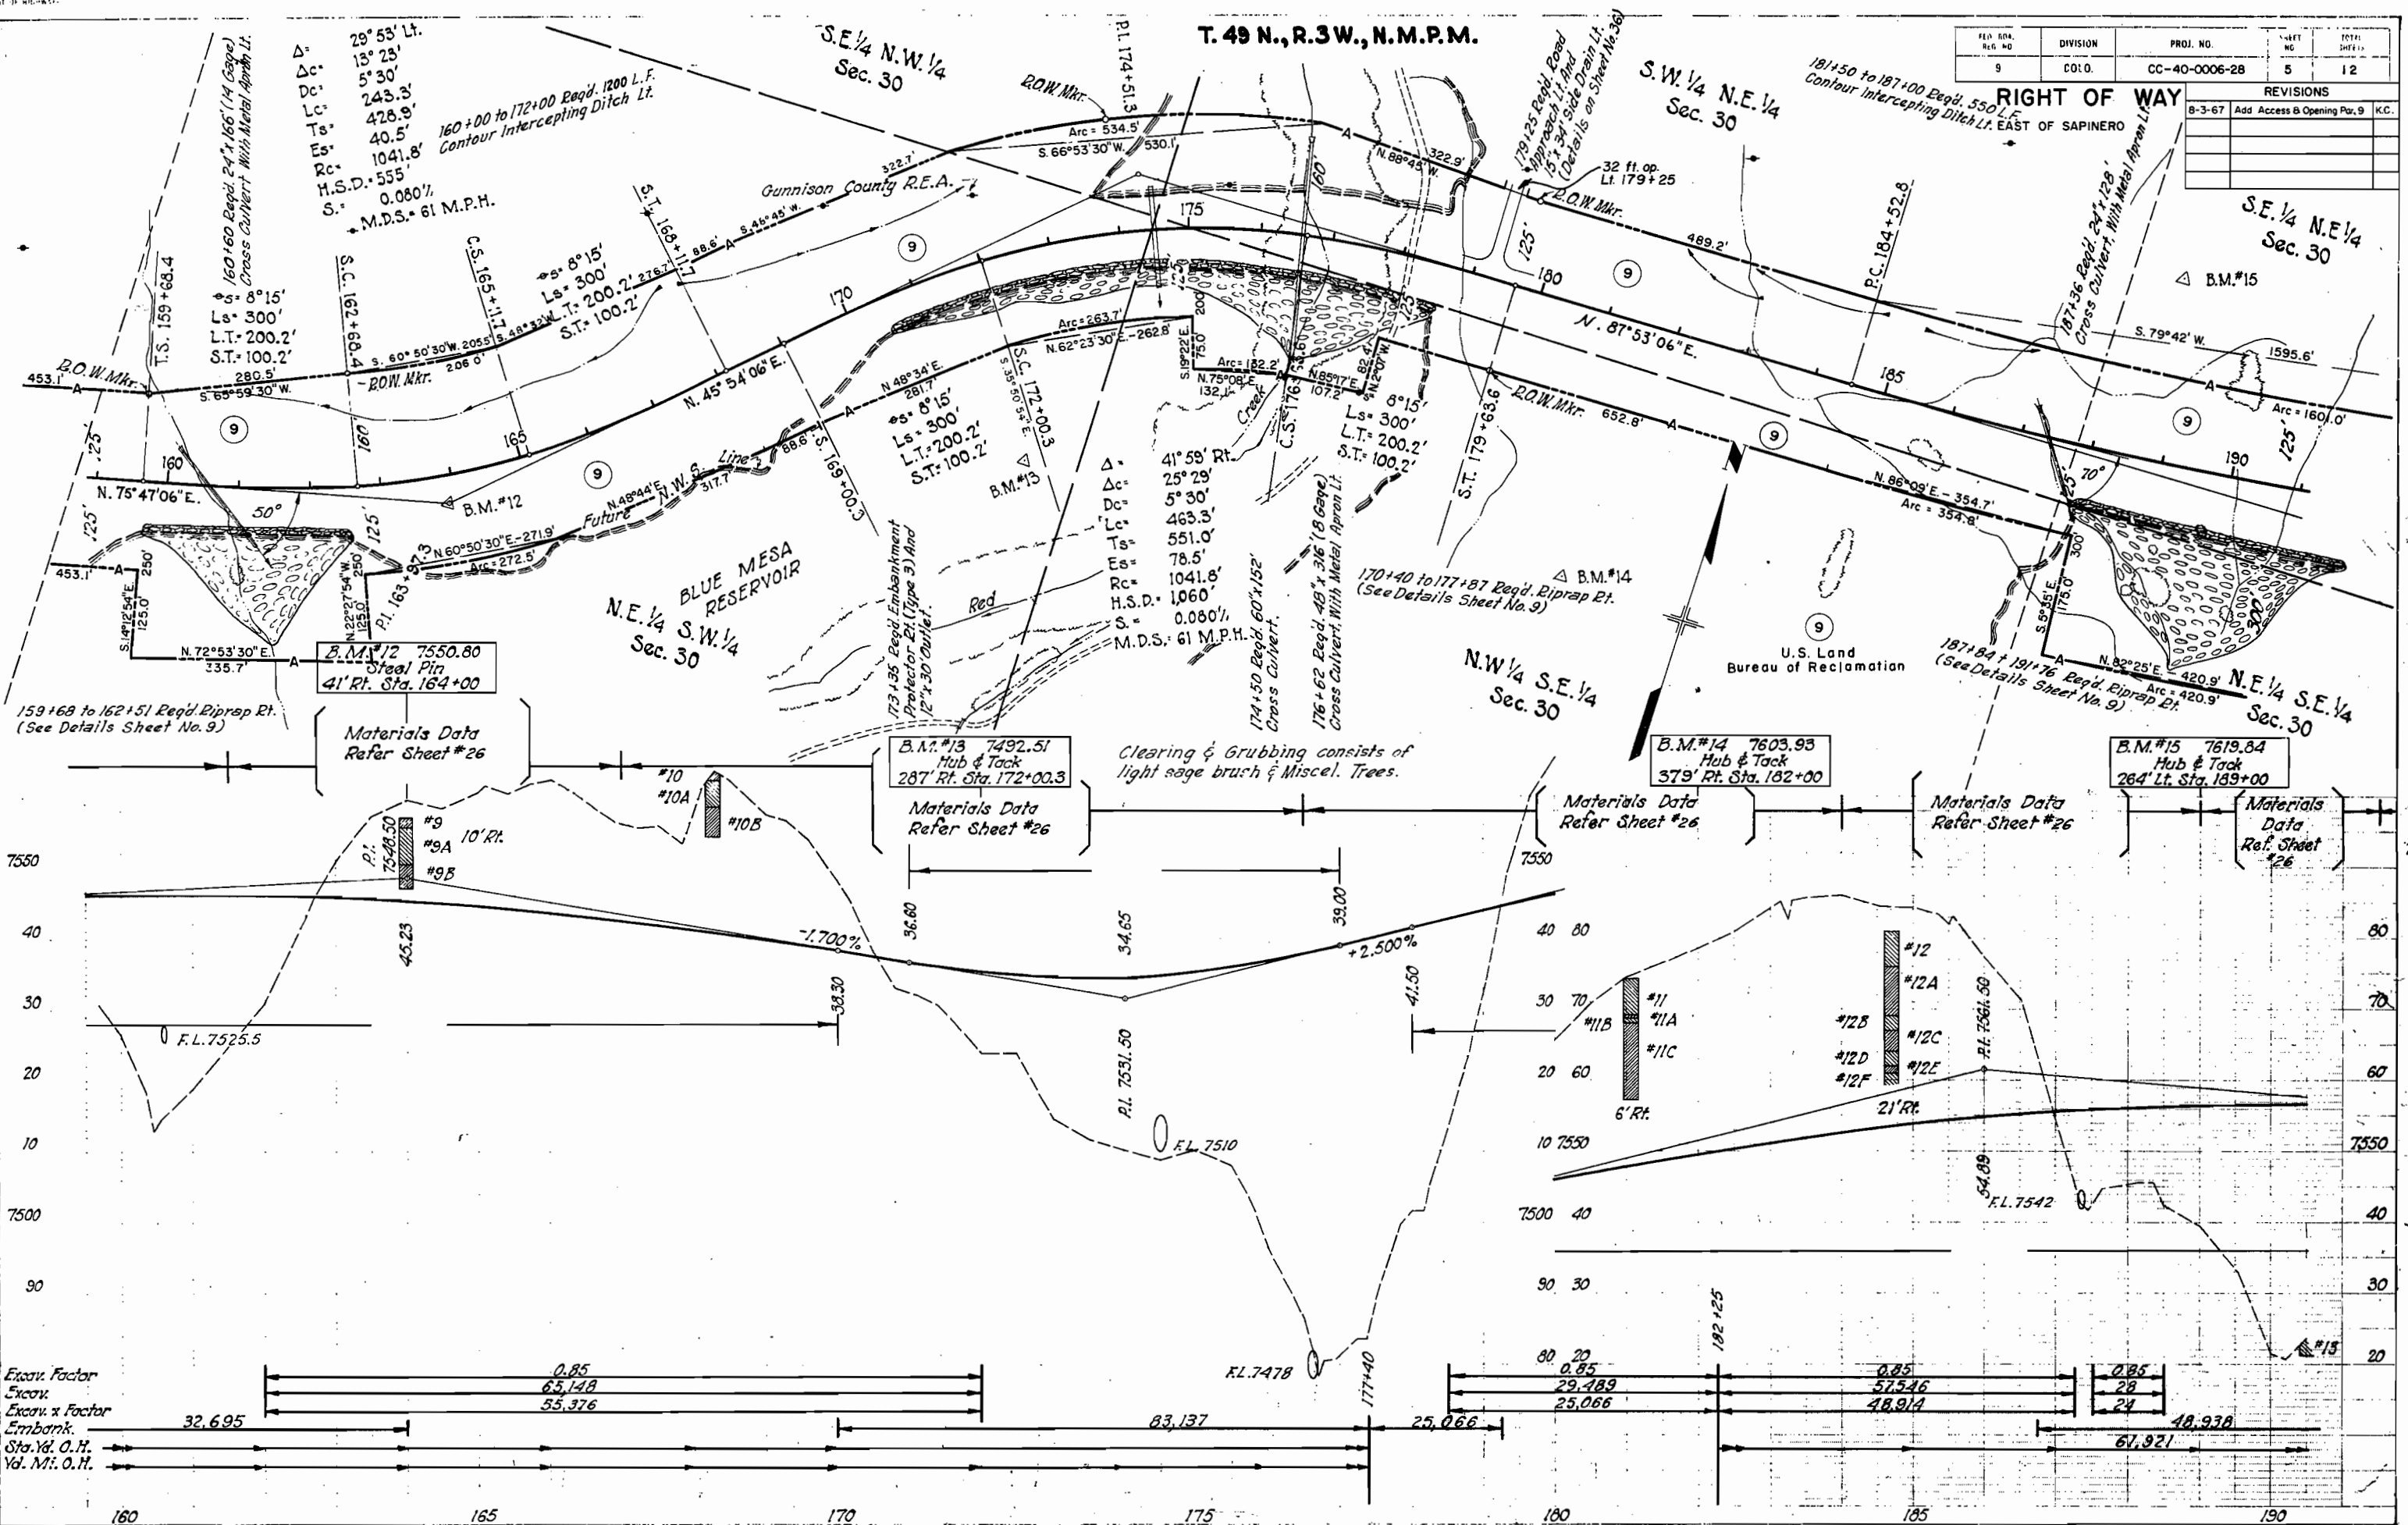

T. 49 N., R. 3 W., N.M.P.M.

204+00 to 207+00 Req'd. 300 L.F.
Contour Intersecting Ditch Lt.


REVISIONS		
8-3-67	Add Access Pans. 9 & 10	K.C.

FED. ROAD DIST. NO.	DIVISION	PROJ. NO.	SHEET NO.	TOTAL SHEETS
9	COLO.	CC-40-0006-28	6	12

RIGHT OF WAY

EAST OF SAPINERO

215+00 to 220+00 Req'd. 500 L.F.
Contour Intersecting Ditch Lt.

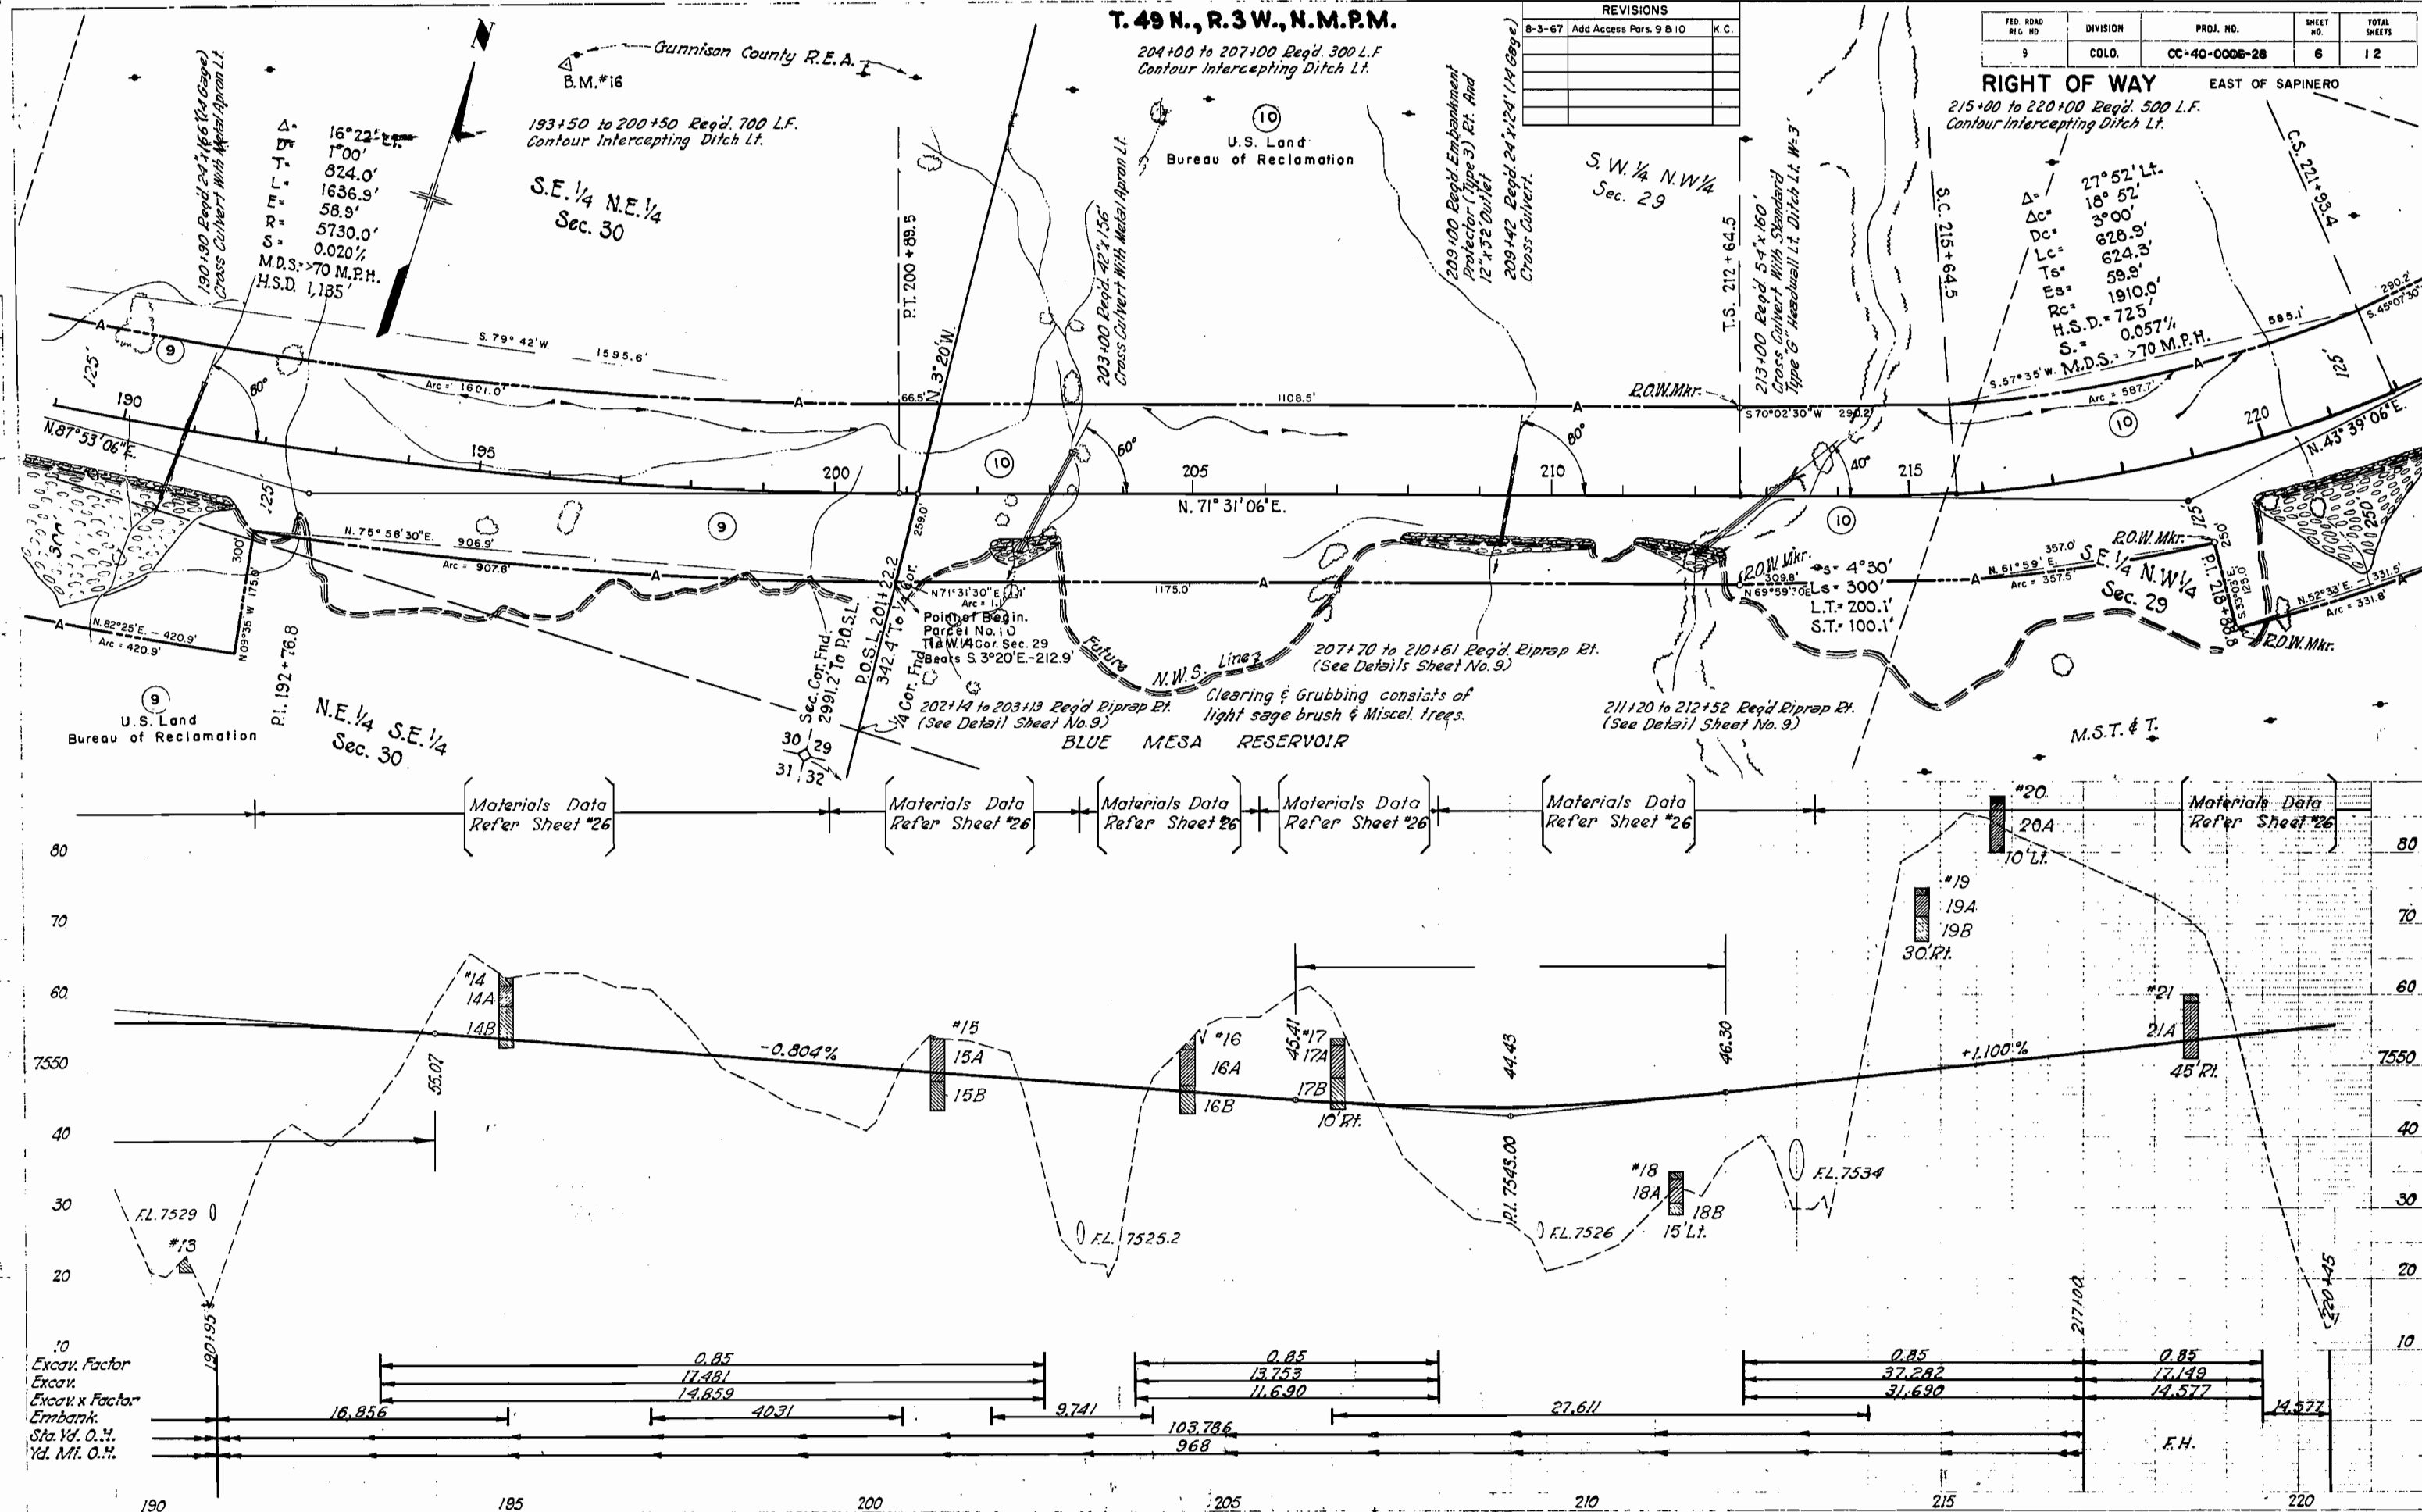



250+00 to 254+00 Req'd. 400 L.F.
Contour Intercepting Ditch Lt.

NOTE:
Proj. CC 40-0050-02 (BLUE MESA DAM-
SLIDE AREA) is the Construction of the
Projected line between Sta. 244+59.8 and
Sta. 267+55.8. This Construction required
Correct a Slide Danger in the area.

Pt. of Begin Pars. 10-A & 11-A
W. 1/4 Cor. Sec. 29 Bears
S. 63°05'15"W. - 6,007.5'

T. 49 N., R. 3 W., N.M.P.M.

259+00 to 266+25 Req'd. 725 L.F.
Contour Intercepting Ditch Lt.


269+00 to 272+50 Req'd. 350 L.F.
Contour Intercepting Ditch Lt.

273+50 to 274+50 Req'd. 100 L.F.
Contour Intercepting Ditch Lt.

FED. ROAD REG. NO.	DIVISION	PROJ. NO.	SHEET NO.	TOTAL SHEETS
9	COLO.	CC-40-0050-28	8	12

REVISIONS		
8-3-67	Add Access Pars. 10 & 11	K.C.
3-2-71	Add Pars. 10-A & 11-A & Note	D.J.F.

RIGHT OF WAY
EAST OF SAPINERO

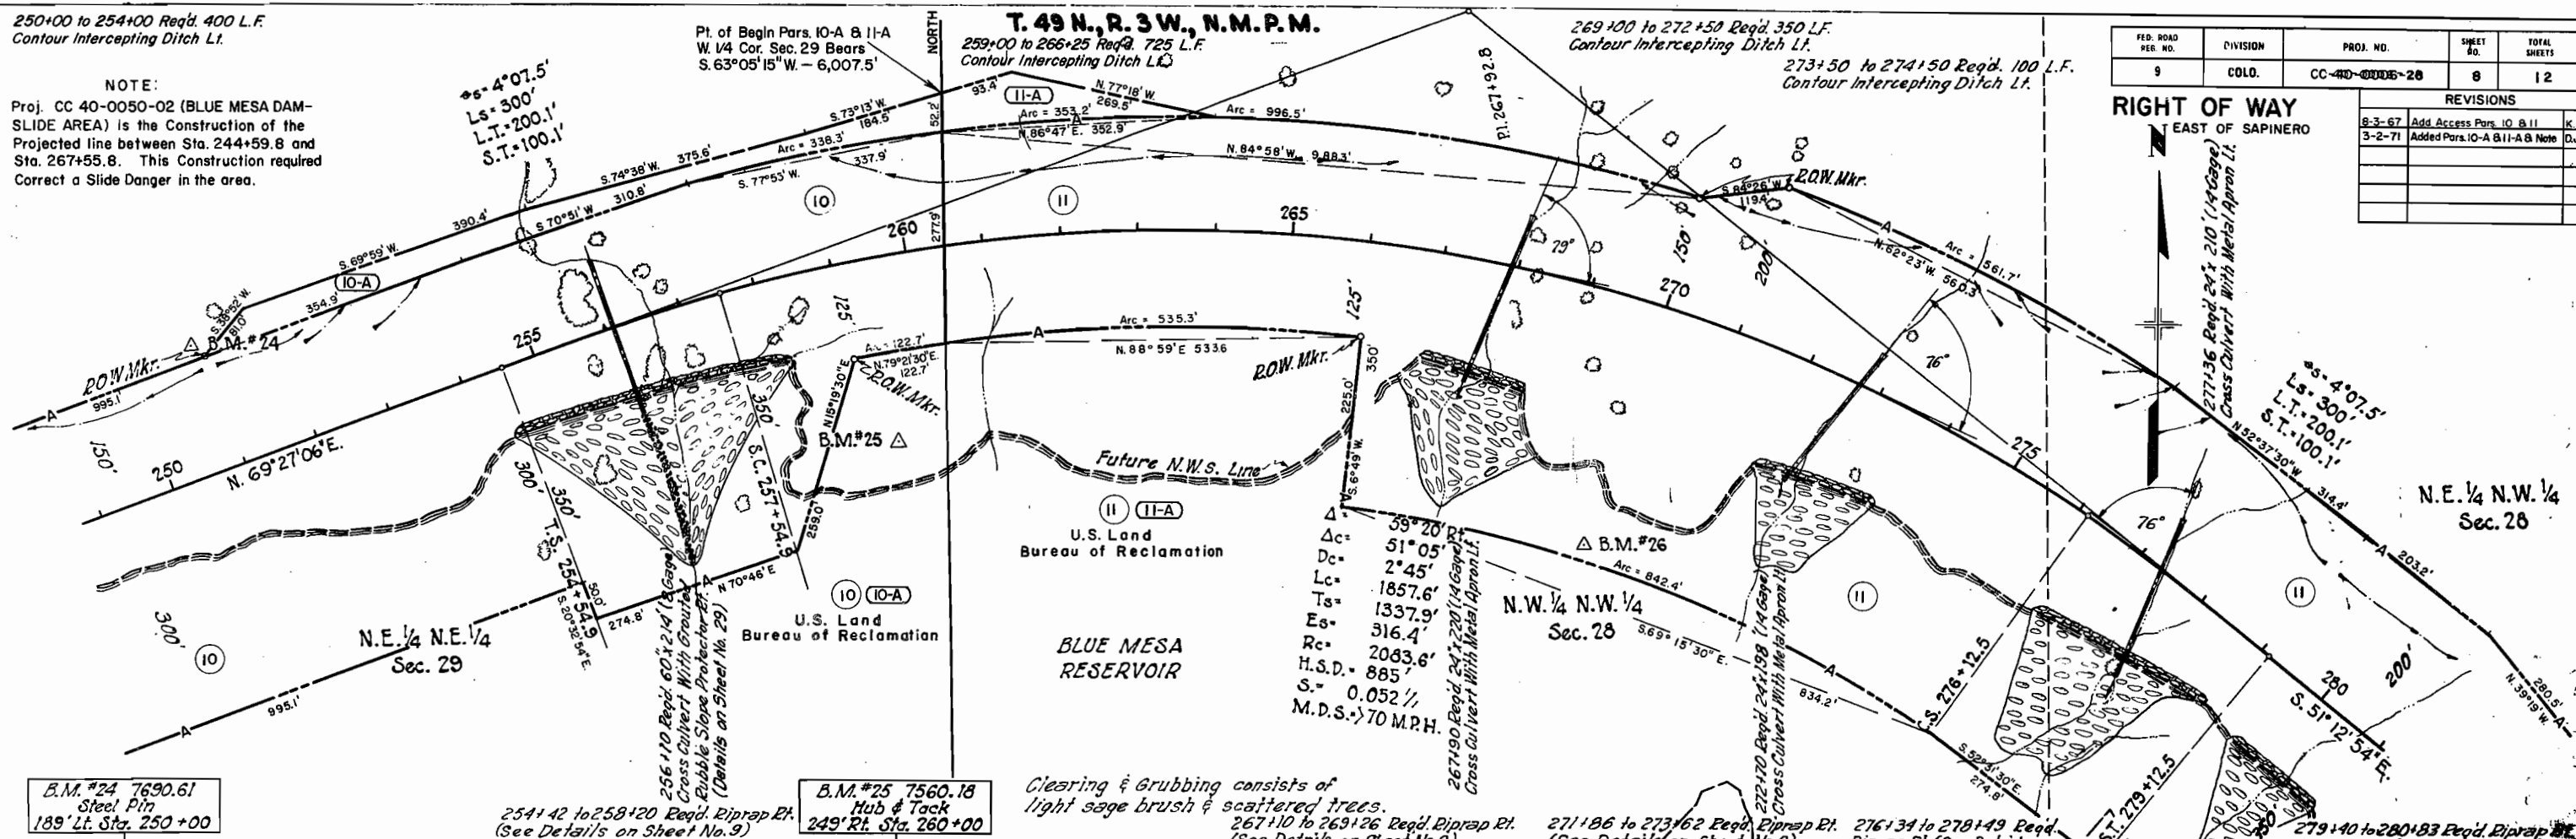

B.M. #24 7690.61
Steel Pin
189' Lt. Sta. 250+00

254+42 to 258+20 Req'd. Riprap Rt.
(See Details on Sheet No. 9)


B.M. #25 7560.18
Hub & Tack
249' Rt. Sta. 260+00

Clearing & Grubbing consists of
light sage brush & scattered trees.
267+10 to 269+26 Req'd. Riprap Rt.
(See Details on Sheet No. 9)

271+86 to 273+62 Req'd. Riprap Rt.
(See Details on Sheet No. 9)

276+34 to 278+49 Req'd. Riprap Rt.
(See Details on Sheet No. 9)

279+40 to 280+83 Req'd. Riprap Rt.
(See Details on Sheet No. 9)

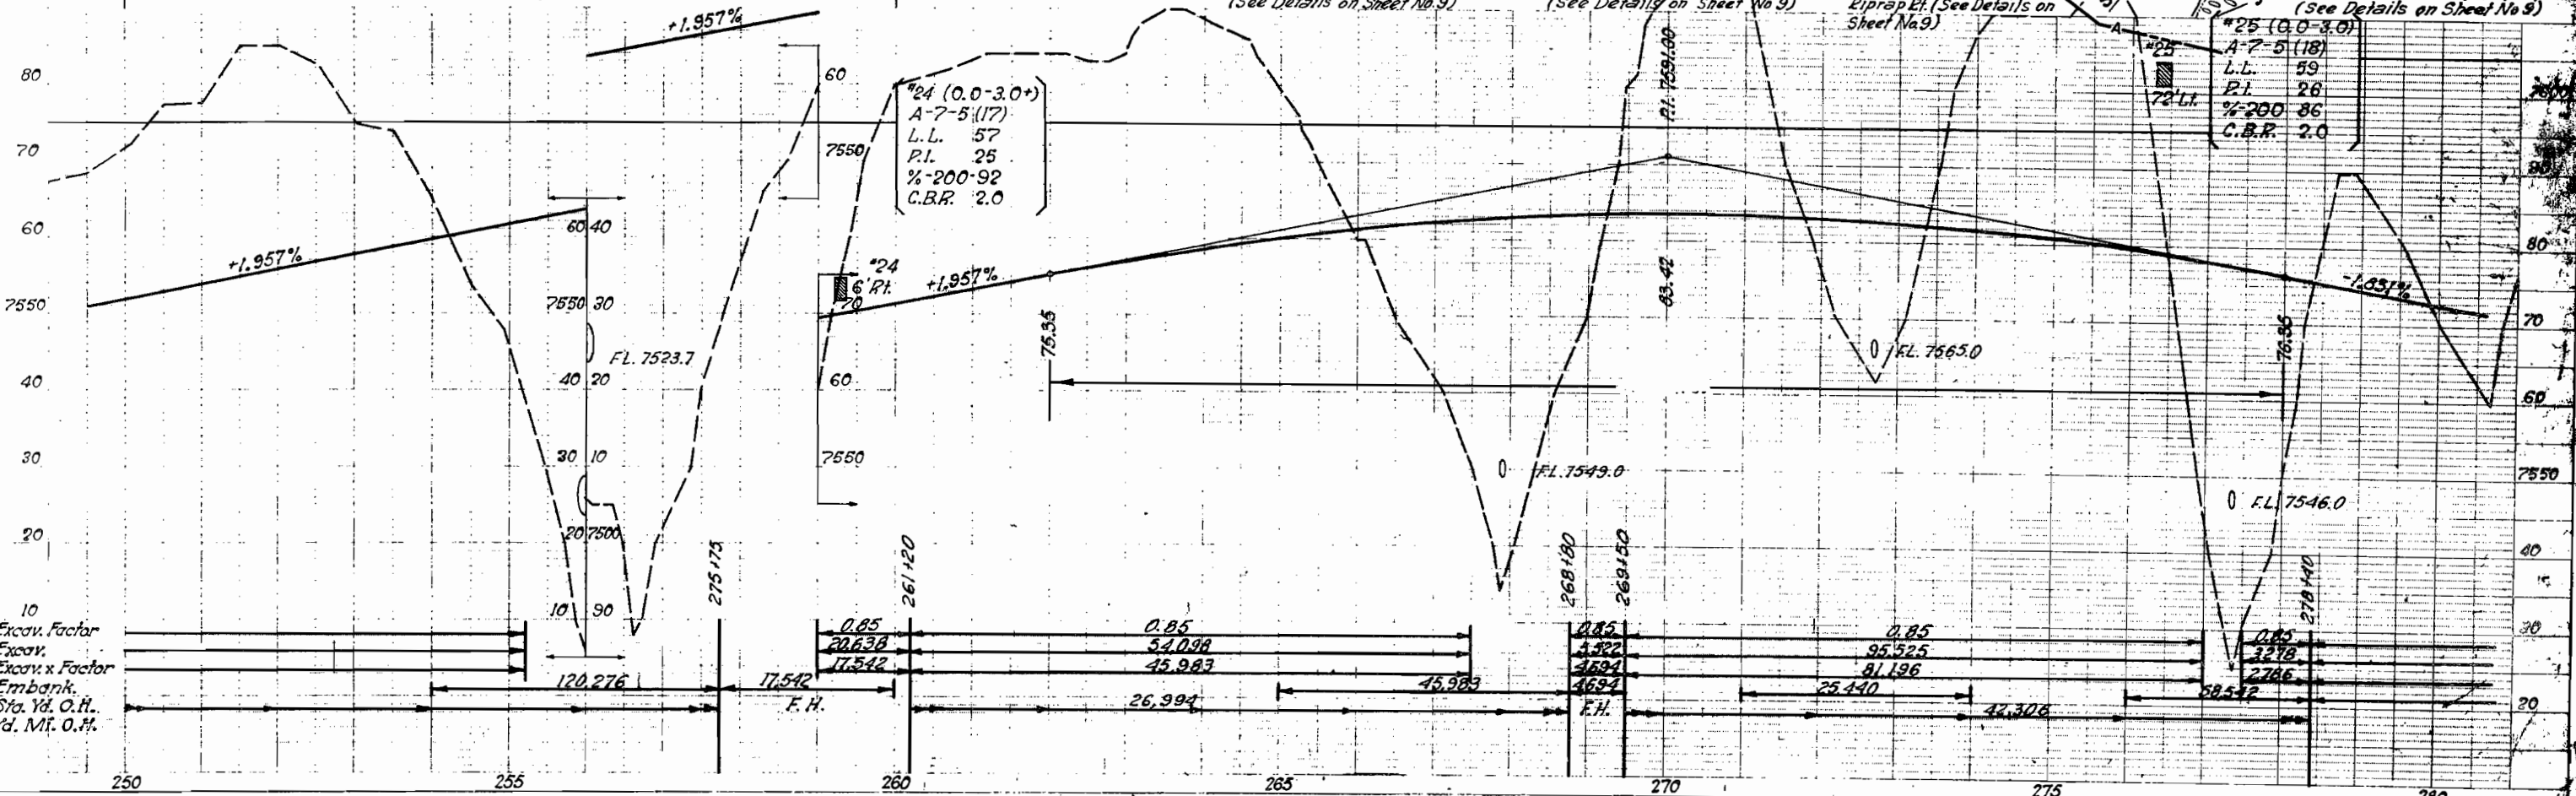


Excav. Factor
Excav. x Factor
Embank.
Sta. Yd. O.H.
Yd. Mf. O.H.


T. 49 N., R. 3 W., N.M.P.M.

DATE	DIVISION	PROJECT	SHEET	OF
8-3-67	ADD ACCESS & OPENING	PAR. II	K.C.	

RIGHT OF WAY EAST OF SAPIERO	
8-3-67	ADD ACCESS & OPENING
9	12

REVISIONS	
8-3-67	ADD ACCESS & OPENING
9	12

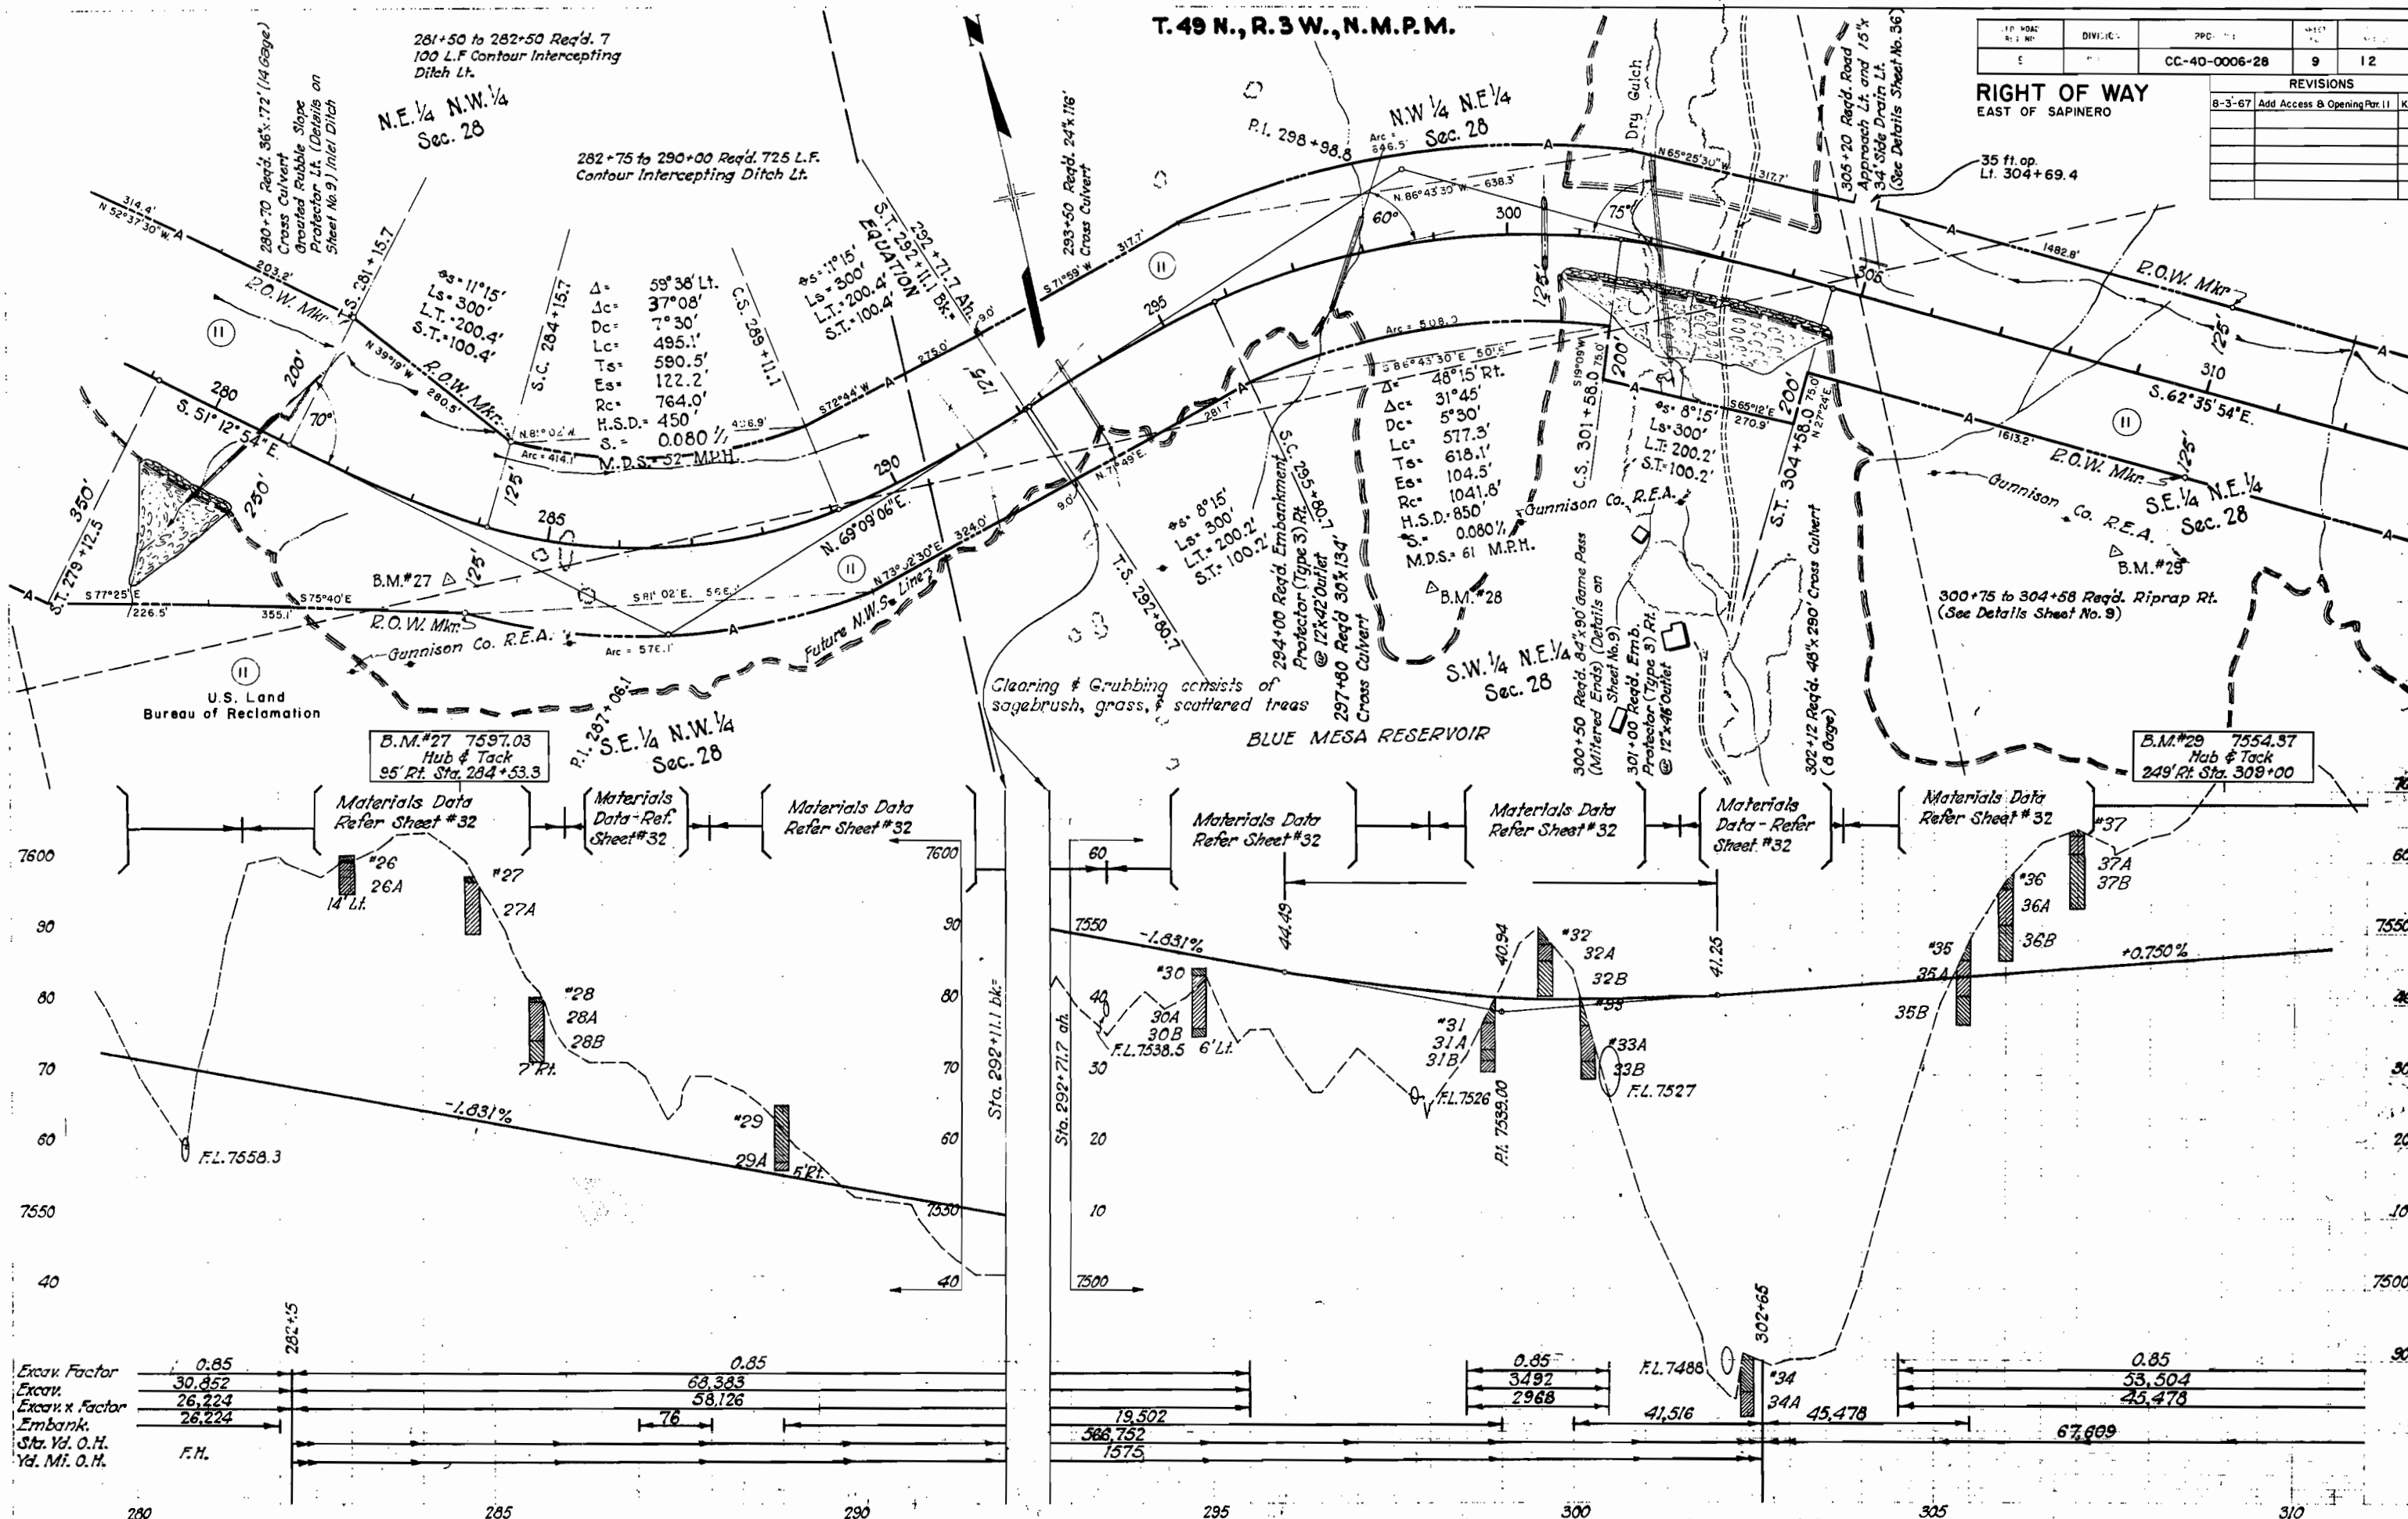

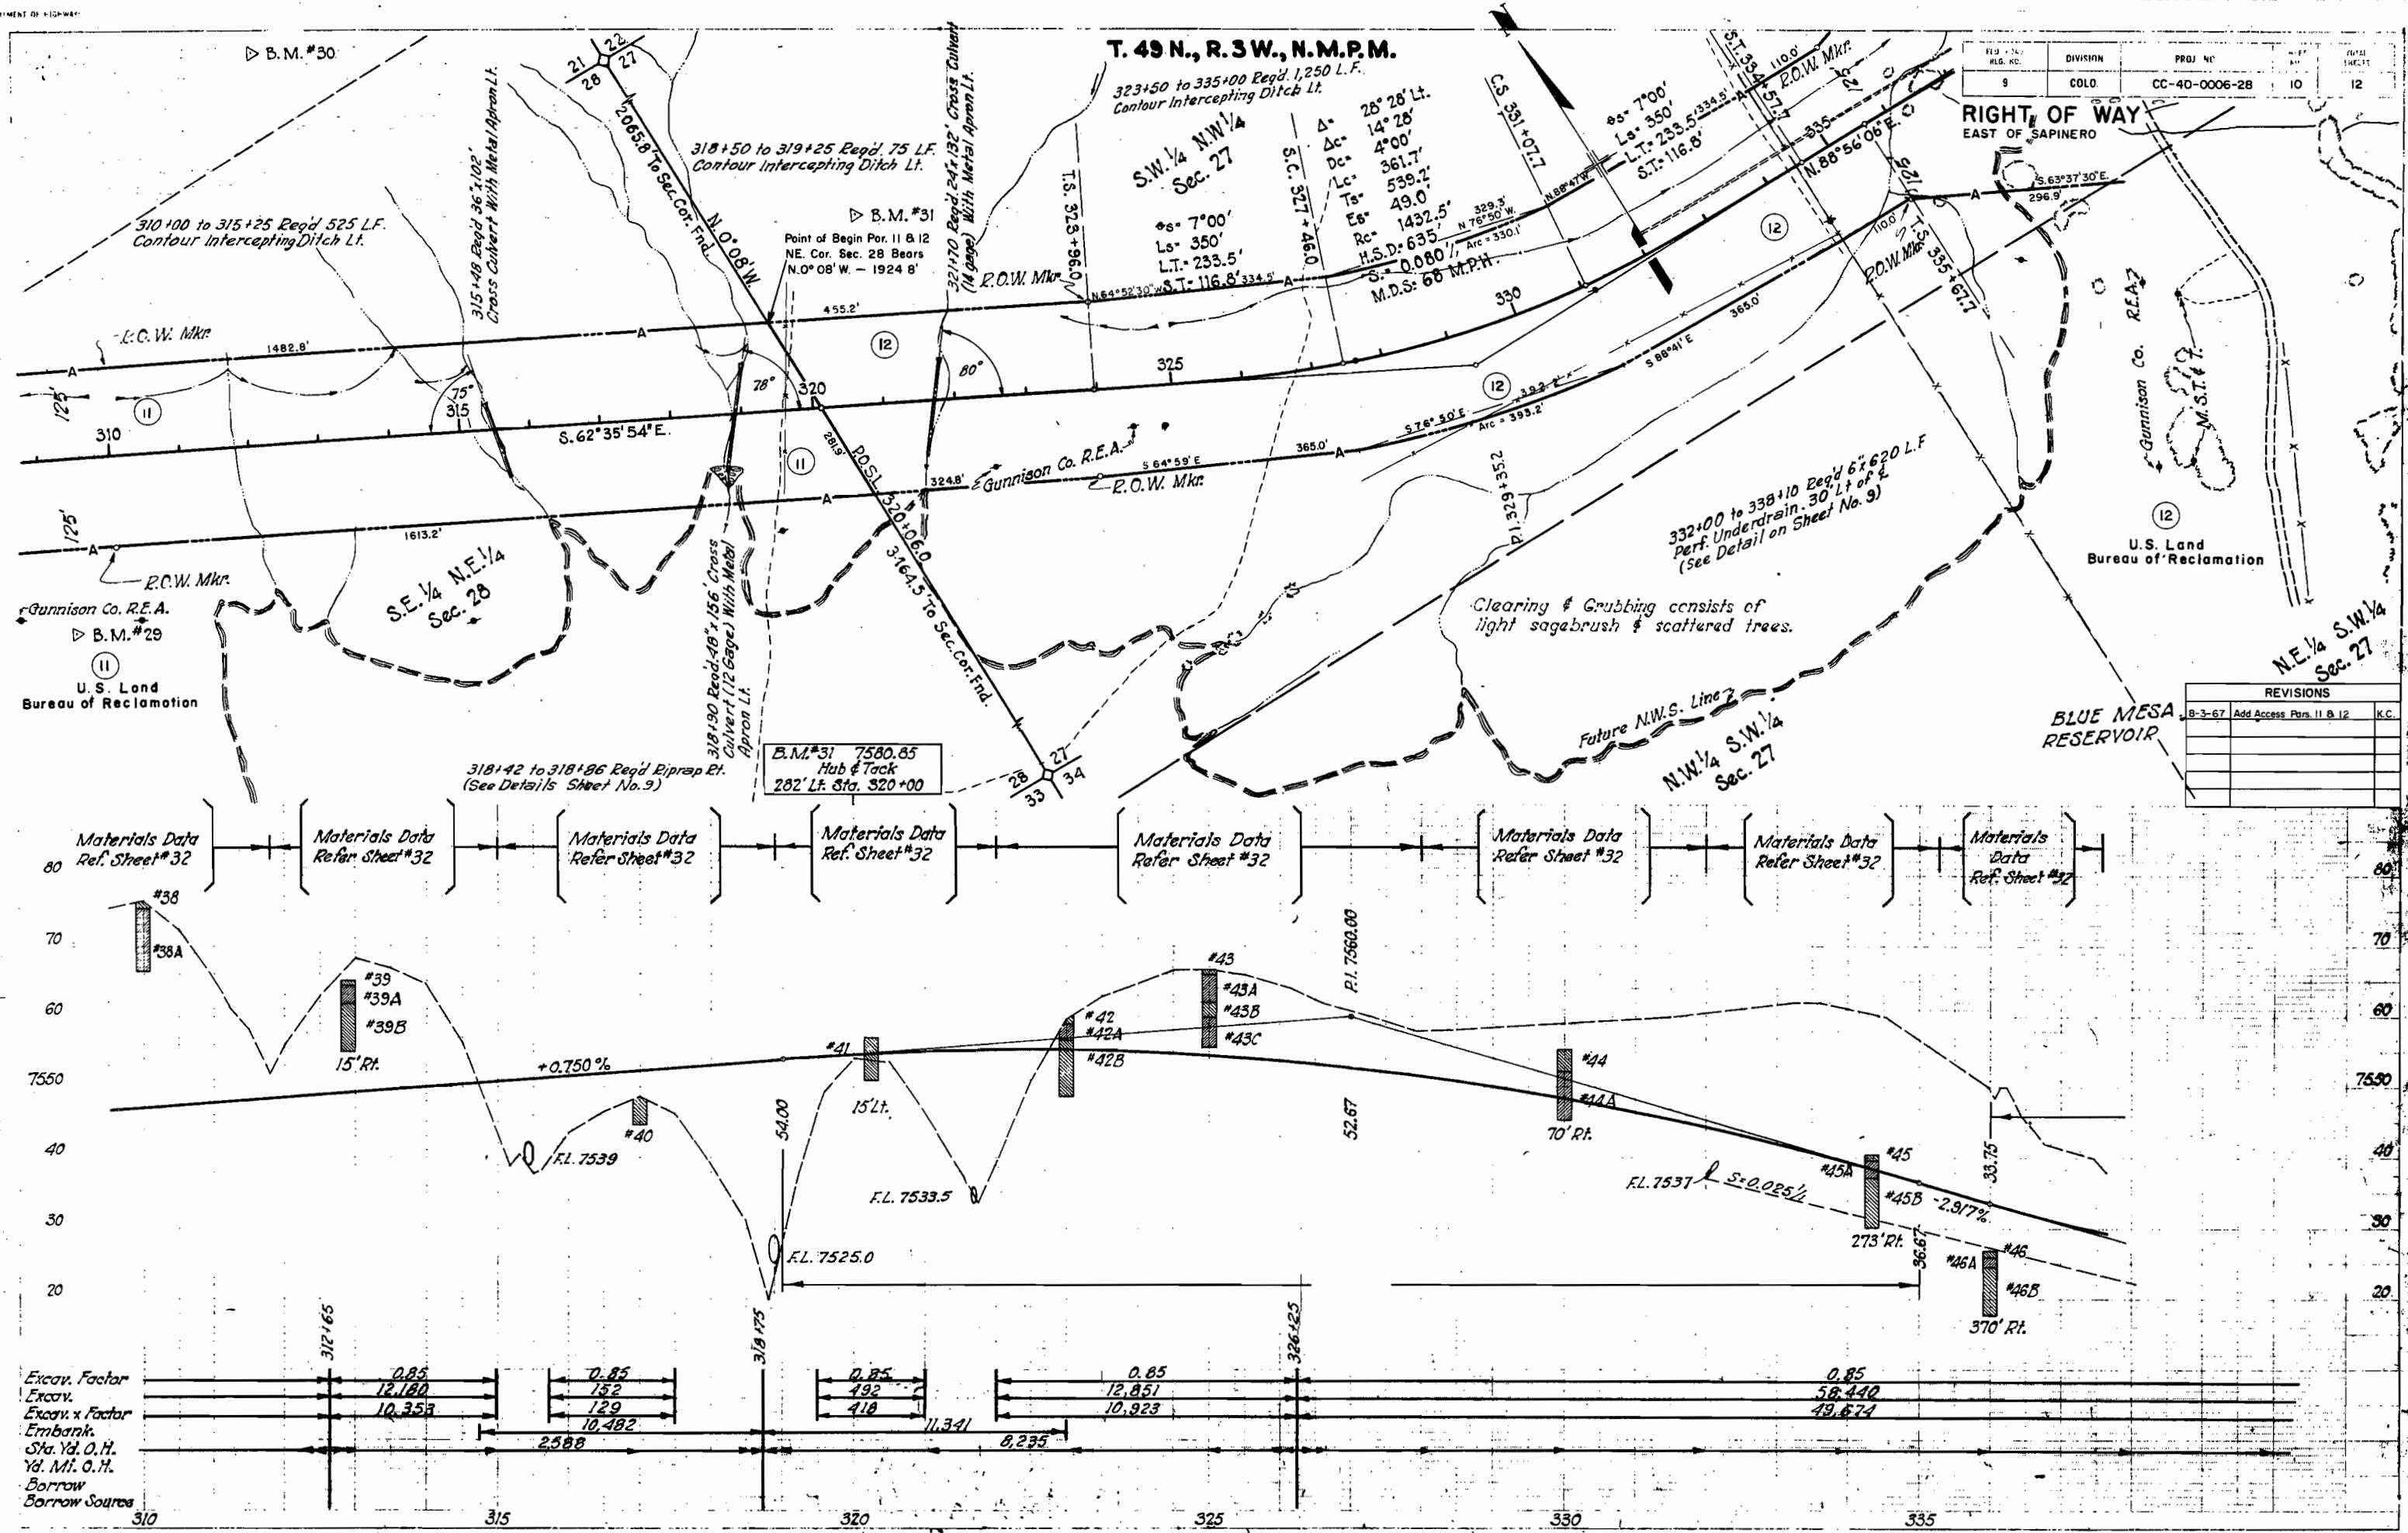


REVISIONS		
B-3-67	Add Access Pans. 11 & 12	K.C.

T. 49 N., R. 3 W., N. M. P. M.

FEL ROAD REG 411	DIVISION	PROJ. NO	SHEET NO	TOTAL SHEETS
9	COLLS.	CC-40-0006-28	11	12

RIGHT OF WAY		
EAST OF SAPINERO		

REVISIONS		
8-3-67	Add Access & Opening Por. 13	K


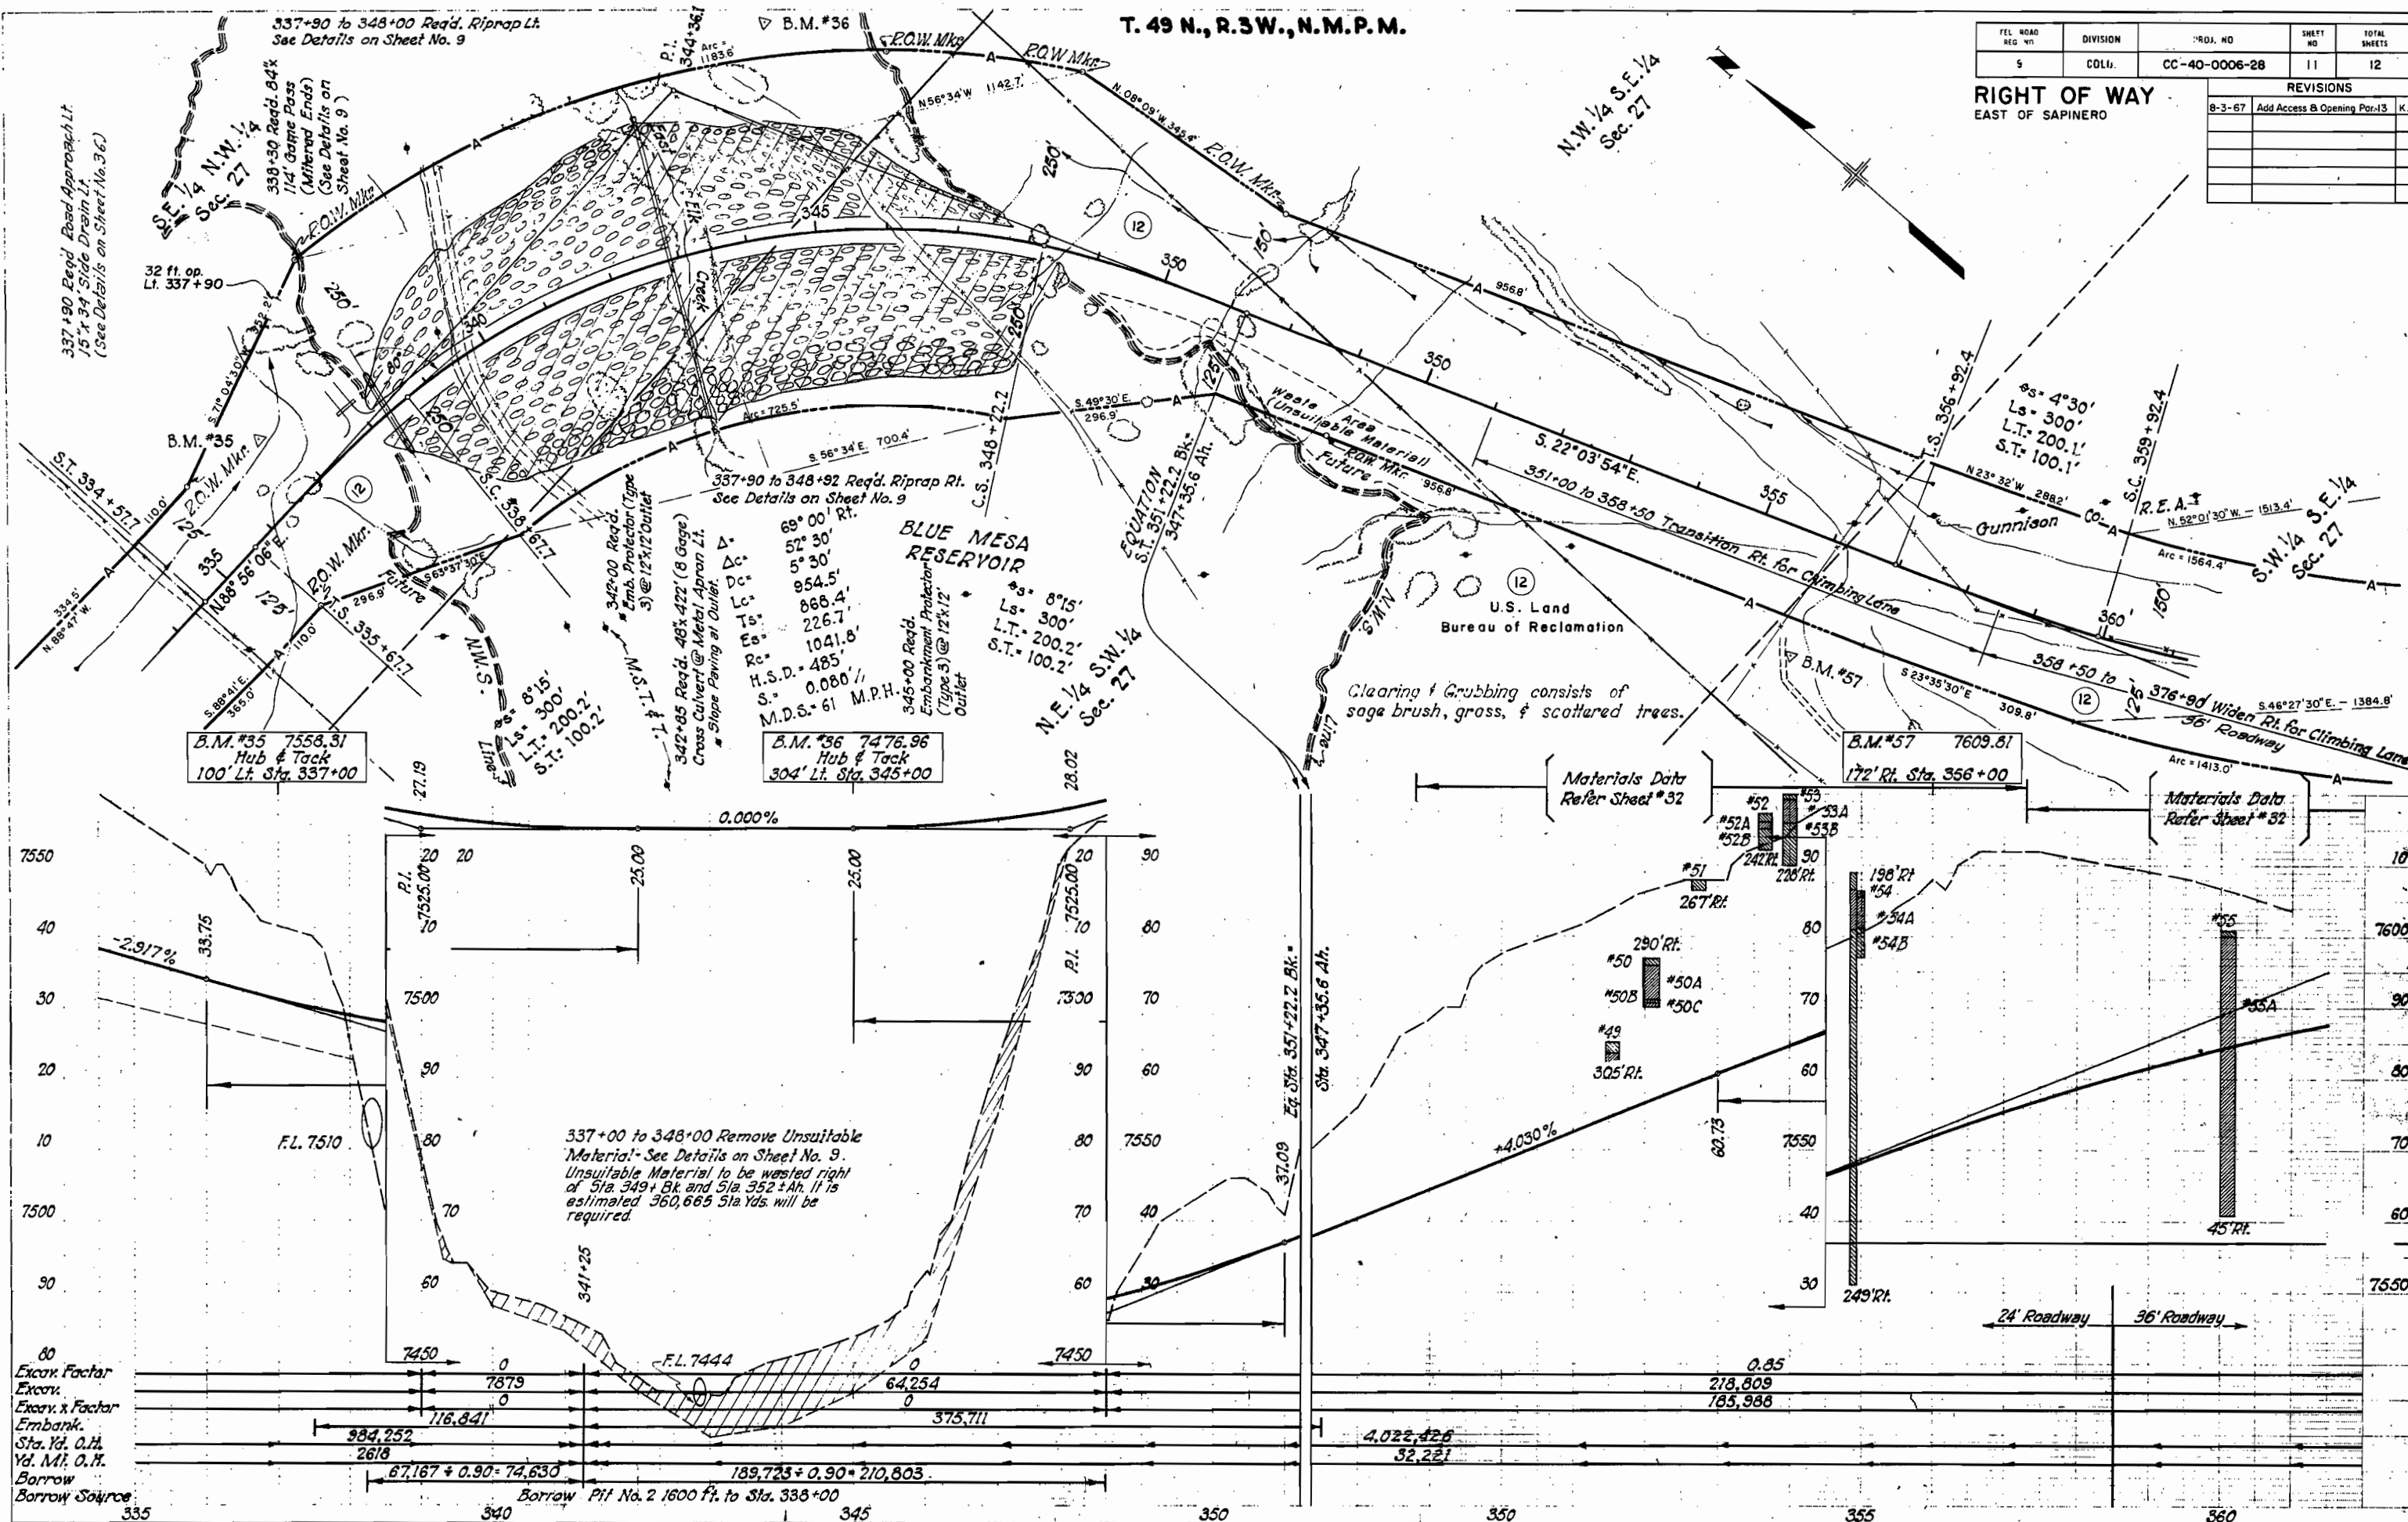


FED. ROAD REG. NO.	DIVISION	PROJ. NO.	SHEET NO.	TOTAL SHEETS
9	COLO.	CC-40-0006-28	12	12

FED. ROAD REG. NO.	DIVISION	PROJ. NO.	SHEET NO.	TOTAL SHEETS
9	COLO.	CC-40-0006-28	12	12

REVISIONS

8-3-67	Add Access & Opening Pans 12, 12A	K.C.
--------	-----------------------------------	------

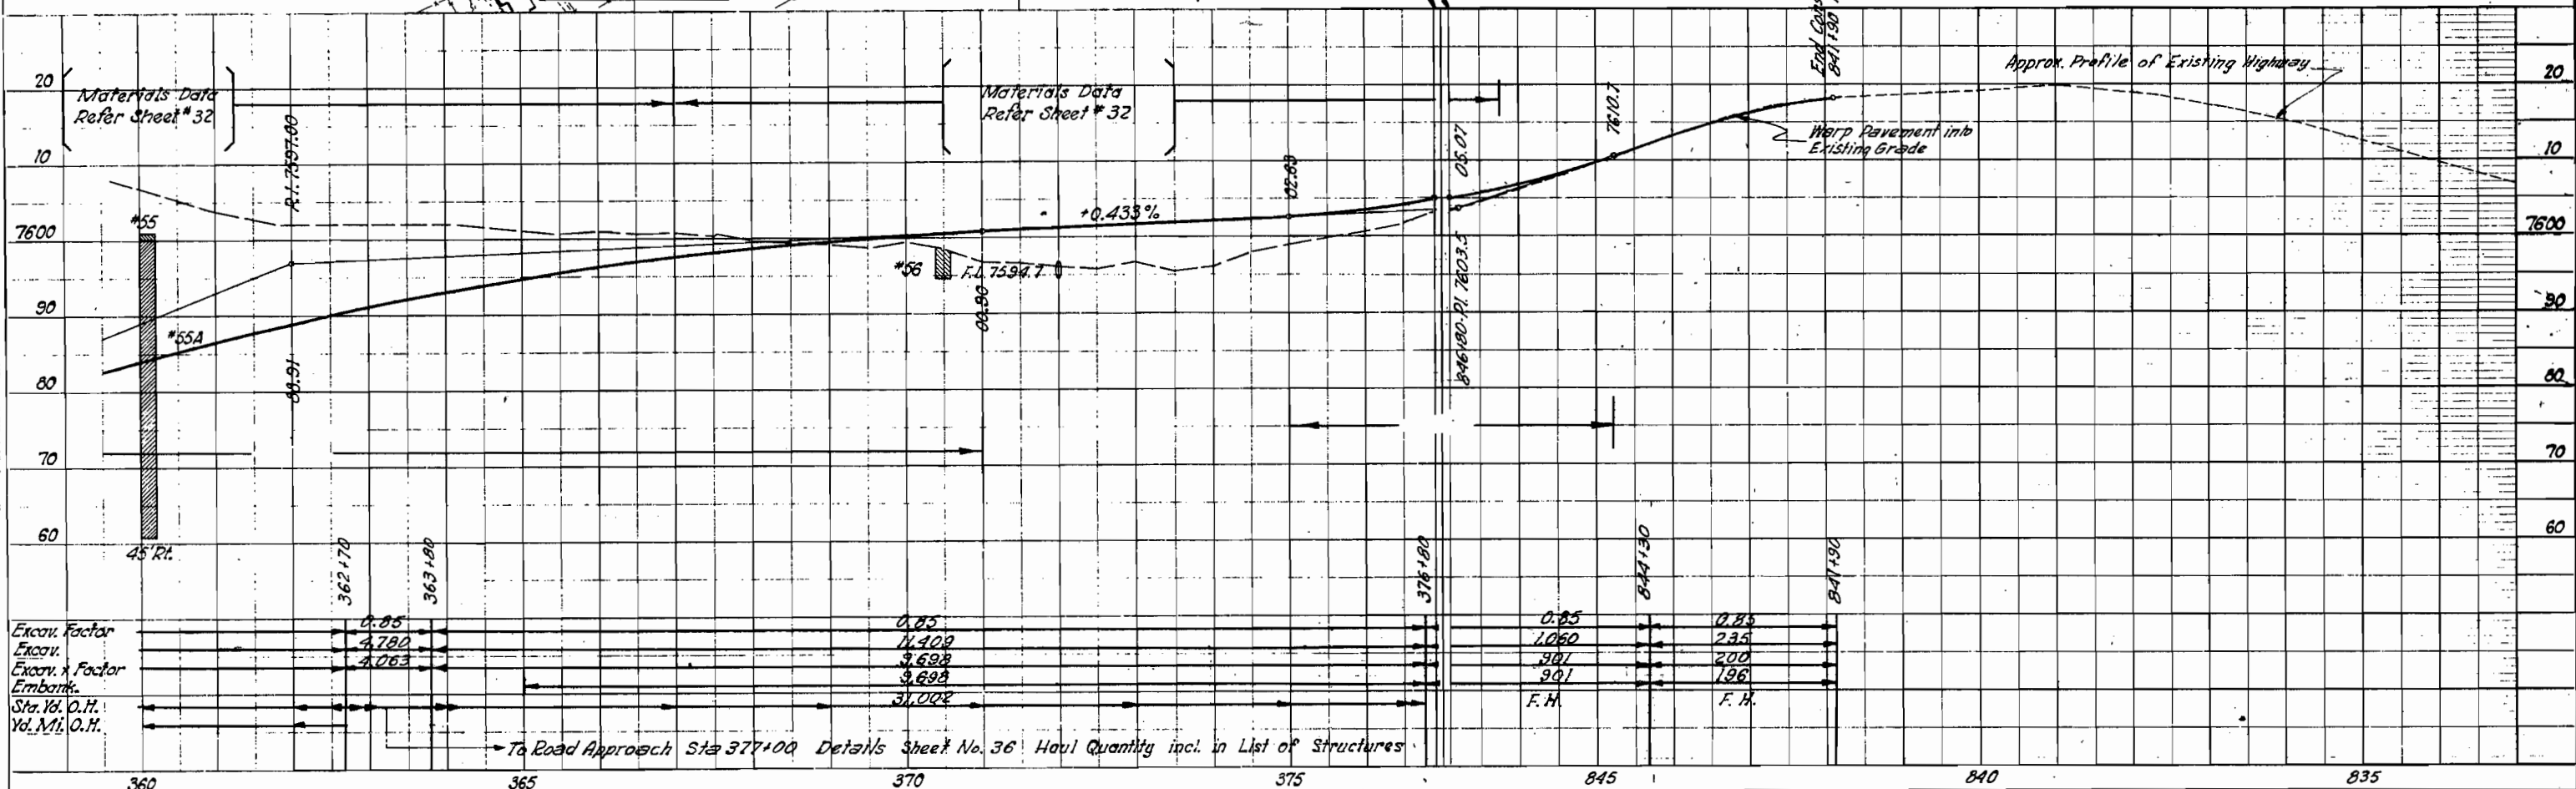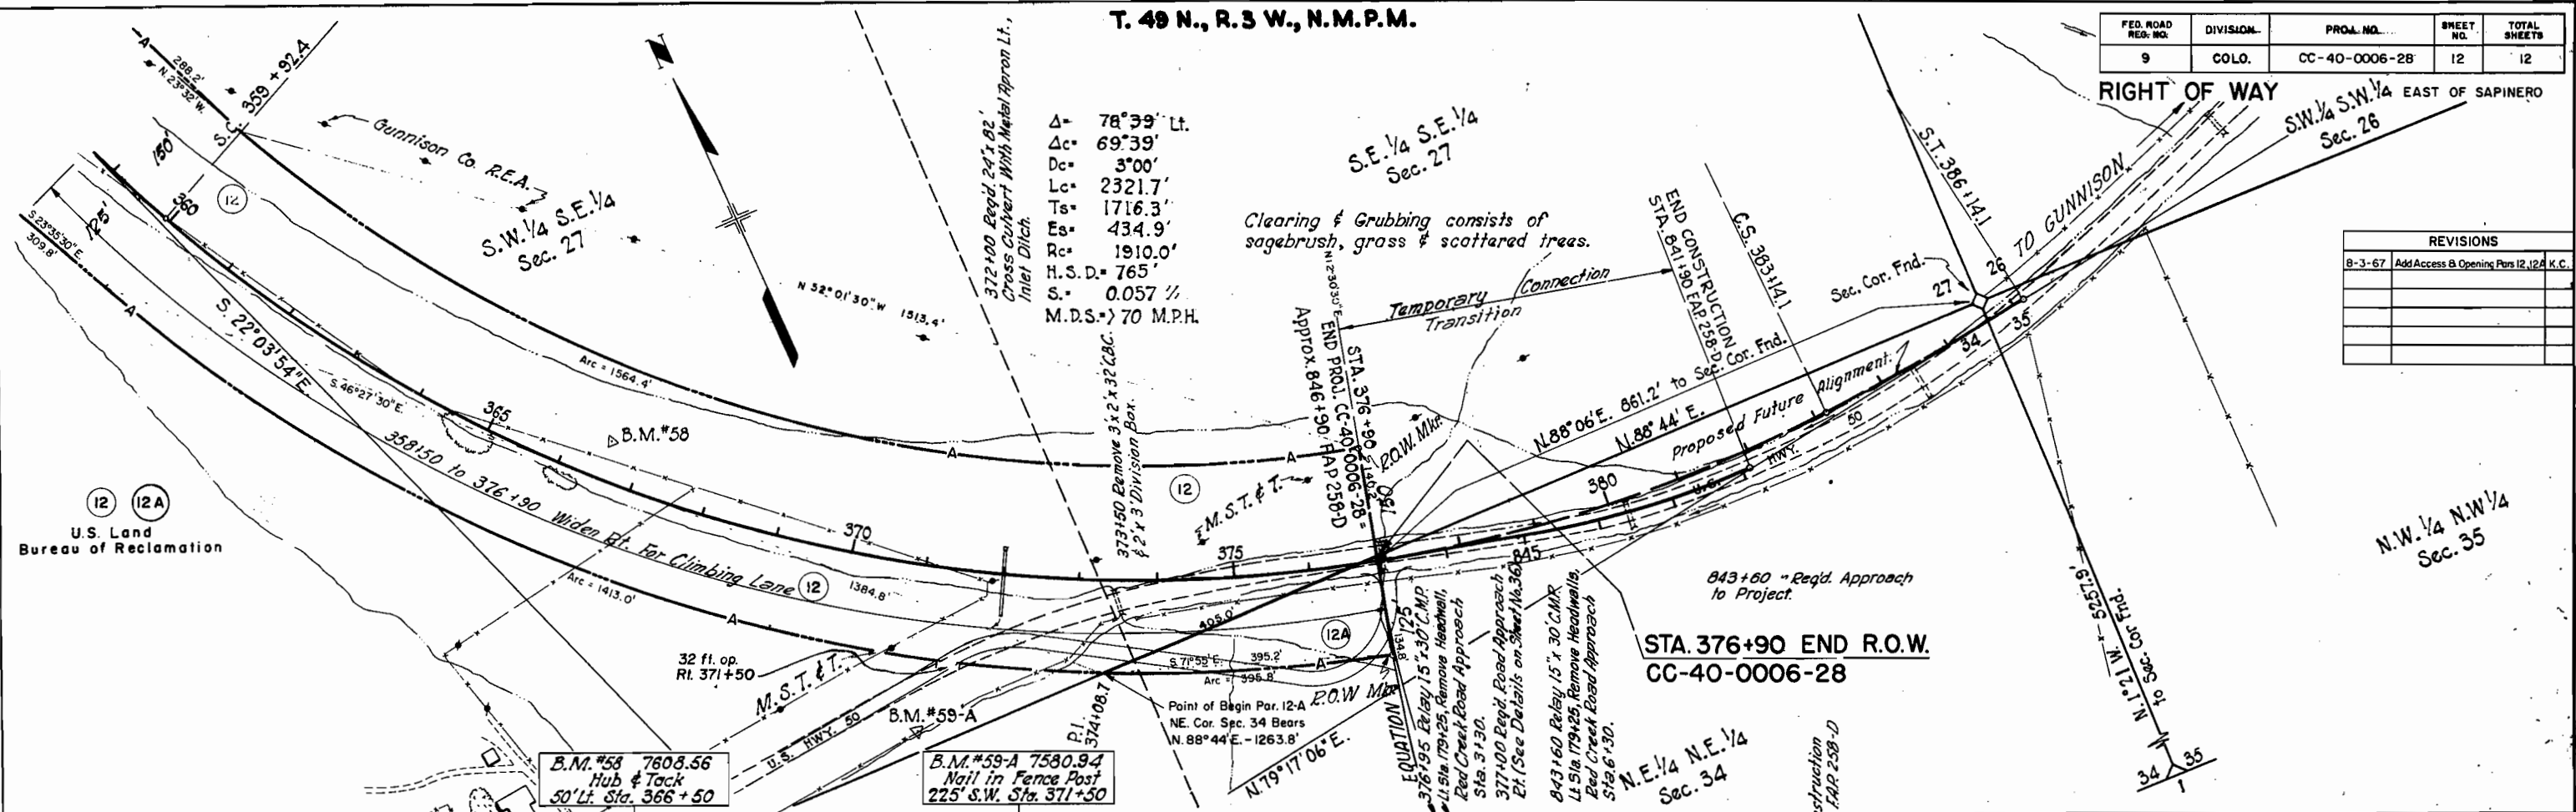

→ To Road Approach Sta 377+00 Details Sheet No. 36 Haul Quantity incl. in List of Structures