

INDEX OF SHEETS

SHEET 1	TITLE SHEET
2A-2B	ABUTMENT OF PROPERTIES
3 thru 6	PLAN & PROFILE SHEETS
	SHOWING RIGHT OF WAY
6A	LAYOUT OF INTERCHANGE
7	OWNERSHIP MAP

COLORADO DEPARTMENT OF HIGHWAYS PLAN AND PROFILE OF PROPOSED COLORADO PROJECT NO. CR-01-0182-07 STATE HIGHWAY NO. 182 DENVER & JEFFERSON COUNTIES

STATE ROAD DIV. NO.	DISTRICT	PROJECT NO.	SHEET NO.	T.C. NO.
9	COLO	CR-01-0182-07	1	

RIGHT OF WAY

Revised 11-22-55 RDC Proj No Change
Revised 11-20-55 SWZ PROJ NO CH
Rev 2/2/60 C.W. INDEX

CONVENTIONAL SIGNS

CENTER LINE OF SURVEY _____

RIGHT OF WAY LINES _____

ONE QUARTER SECTION LINES _____


SECTION LINES _____

TOWNSHIP OR RANGE LINES _____

COUNTY LINES _____

RAILROADS _____

GROSS LENGTH OF PROJECT }
NET LENGTH OF PROJECT }

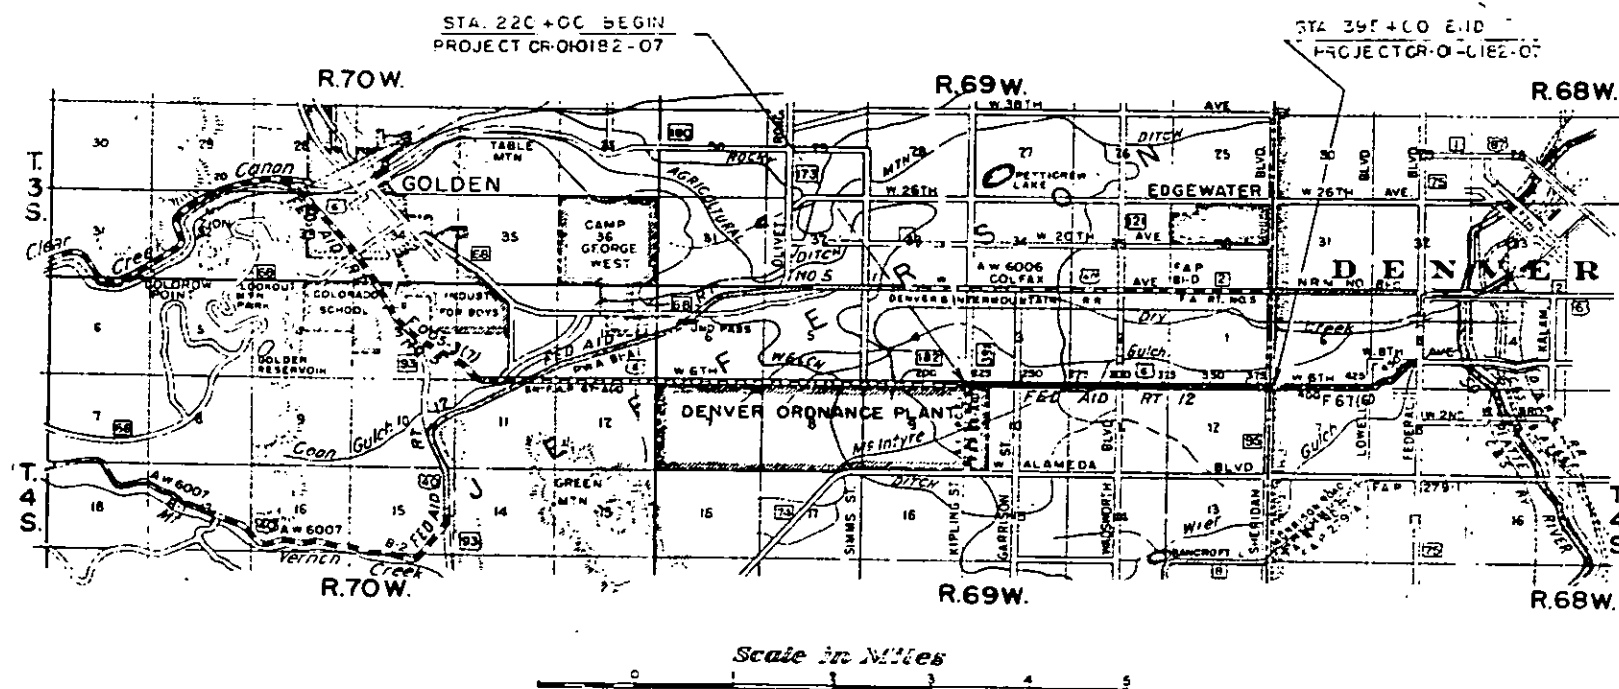

Formerly C11-0182-09

CR-01-0182-07

FEDERAL ROAD DIVISION NO.	DISTRICT	PROJ. NO.	SHEET NO.	TOTAL SHEETS
1	COLORADO	CR-OI-0182-07	2-A	

RIGHT OF WAY Rev. 11-22-55 RDC PROJ. NO. CHANG
Rev. 11-30-55 SWZ. PROJ. NO. CHANG


PARCEL NO.	OWNER	ADDRESS	LOCATION	AREA IN ACRES			REMARKS	NO
				TOTAL LAND IN TRACT	PARCEL	TO BE ACQUIRED		
			JEFFERSON COUNTY					
			T.4 S., R.69 W.					
1	Robert Westfall, Violet Todd Westfall		S.E. 1/4 Sec. 1		0.285	0.111		1
U2-A	Joseph Pearson		S.E. 1/4 Sec. 1		0.040	0.023	Acquired Under UF 012-2(2)	U2-A
2-B	Raymond L. Kook	5573 W. 6th. Ave.	S.E. 1/4 Sec. 1		0.092	0.092		2-B
3Rev	Thomas R. Walker & Dona Walker		S.E. 1/4 Sec. 1		0.115	0.115		3Rev
4	Cruz Martinez, Louisa Martinez		S.E. 1/4 Sec. 1		0.137	0.137		4
U4A	Homer L. Pearson et al						Acquired Under UF 012-2(2)	U4A
5	Bert A. Petrie, Irene Petrie	5501 W. 6th. Ave.	S.E. 1/4 Sec. 1		0.566	0.566		5
USA	" " " "						Acquired Under UF 012-2(2)	USA
6Rev	Conrad Fortarel, Emma Fortarel	4910 W. 5th. Ave.	S.E. 1/4 Sec. 1		0.347	0.347		6 Rev
7Rev	Fay Daugherty, Mabel Daugherty		S.E. 1/4 Sec. 1		0.507	0.507		7 Rev
8Rev	Mabel L. Daugherty		S.E. 1/4 Sec. 1		0.291	0.291		8 Rev
9Rev	Samuel L. Brown		S.E. 1/4 Sec. 1		0.688	0.688		9 Rev
10Rev	Gerald W. Smith, Doris E. Smith		S.E. 1/4 Sec. 1		0.646	0.646		10 Rev
11Rev	Victor Roy Ward, Dolores Ruth Ward							11Rev
	Betty Lou Ward, Vernie Jean Ward		S.E. 1/4 Sec. 1		0.249	0.249		
11A	Herbert K. Linn, Evelyn Waldo Linn	1205 Country Club Road	S.E. 1/4 Sec. 1		0.238	0.238		11A
12Rev	Vernetta Selman		N.E. 1/4 Sec. 12		0.114	0.114		12Rev
	John L. Selman							
13	Mrs. C.R. Mendenhall		N.E. 1/4 Sec. 12		0.129	0.129		13
14	1/2 Patricia T. Moon, 1/2 Donald F. Moon		N.E. 1/4 Sec. 12		0.161	0.161		14
15Rev	David Moon, Patricia Moon		N.E. 1/4 Sec. 12		0.421	0.421		15 Rev
16Rev	George J. Konrade and Mary Konrade		N.E. 1/4 Sec. 12		0.558	0.558		16 Rev
17Rev	Bernard P. O'Kane, Anne O'Kane		N.E. 1/4 Sec. 12		0.957	0.957		17 Rev
17-A	C.D.O.H.		N.E. 1/4 Sec. 12		0.166	0.166	Sold To Royal Builders Inc., Book 2268 Pg. 273 Jefferson Co. Records	17 A

FEDERAL ROAD DIVISION NO.	DISTRICT	PROJ. NO.	SHEET NO.	TOTAL SHEETS
1	COLORADO	CR-01-0182 - 07	2 - B	

PARCEL NO.	OWNER	ADDRESS	LOCATION	AREA IN ACRES		RIGHT OF WAY	REMARKS	NO
				TOTAL LAND IN TRACT	TO BE ACQUIRED			
			DENVER COUNTY T 4 S, R. 68 W					
18Rev	Harry K Gleason		SW 1/4 Sec 6	0.199	0.199			18 Rev
19Rev	Margaret A. Saunders, William J. Saunders Adeline M. Gerstner and Francis G. Gerstner		SW 1/4 Sec 6	0.443	0.443			19 Rev
20	Alexander J. Artzer and Anna Mae Artzer		SW 1/4 Sec 6	0.375	0.375			20
21Rev	Margaret H. Saunders, William J. Saunders Adeline M. Gerstner and Francis G. Gerstner		SW 1/4 Sec 6	0.536	0.536			21 Rev
22Rev	William J. Saunders and Margaret H. Saunders		SW 1/4 Sec 6	0.643	0.643			22 Rev
23Rev	Edward J. Mahoney		SW 1/4 Sec 6	0.843	0.843			23 Rev
24Rev	" " "		SW 1/4 Sec 6	0.344	0.344			24 Rev
U25	McDougal B Co.		SW 1/4 Sec 6	0.154	0.154			U25
U26	Carlisle A. Gunby & Helen Gunby		SW 1/4 Sec 6	0.112	0.112			U26
U27	Jesse F. Jones & Hazel S. Jones		SE 1/4 Sec 6	0.060	0.060			U27
U24A	Edward J. Mahoney		SW 1/4 Sec 6	0.263	0.263			U24A

375

PLAN
ELEVATION
SECTION
WATER

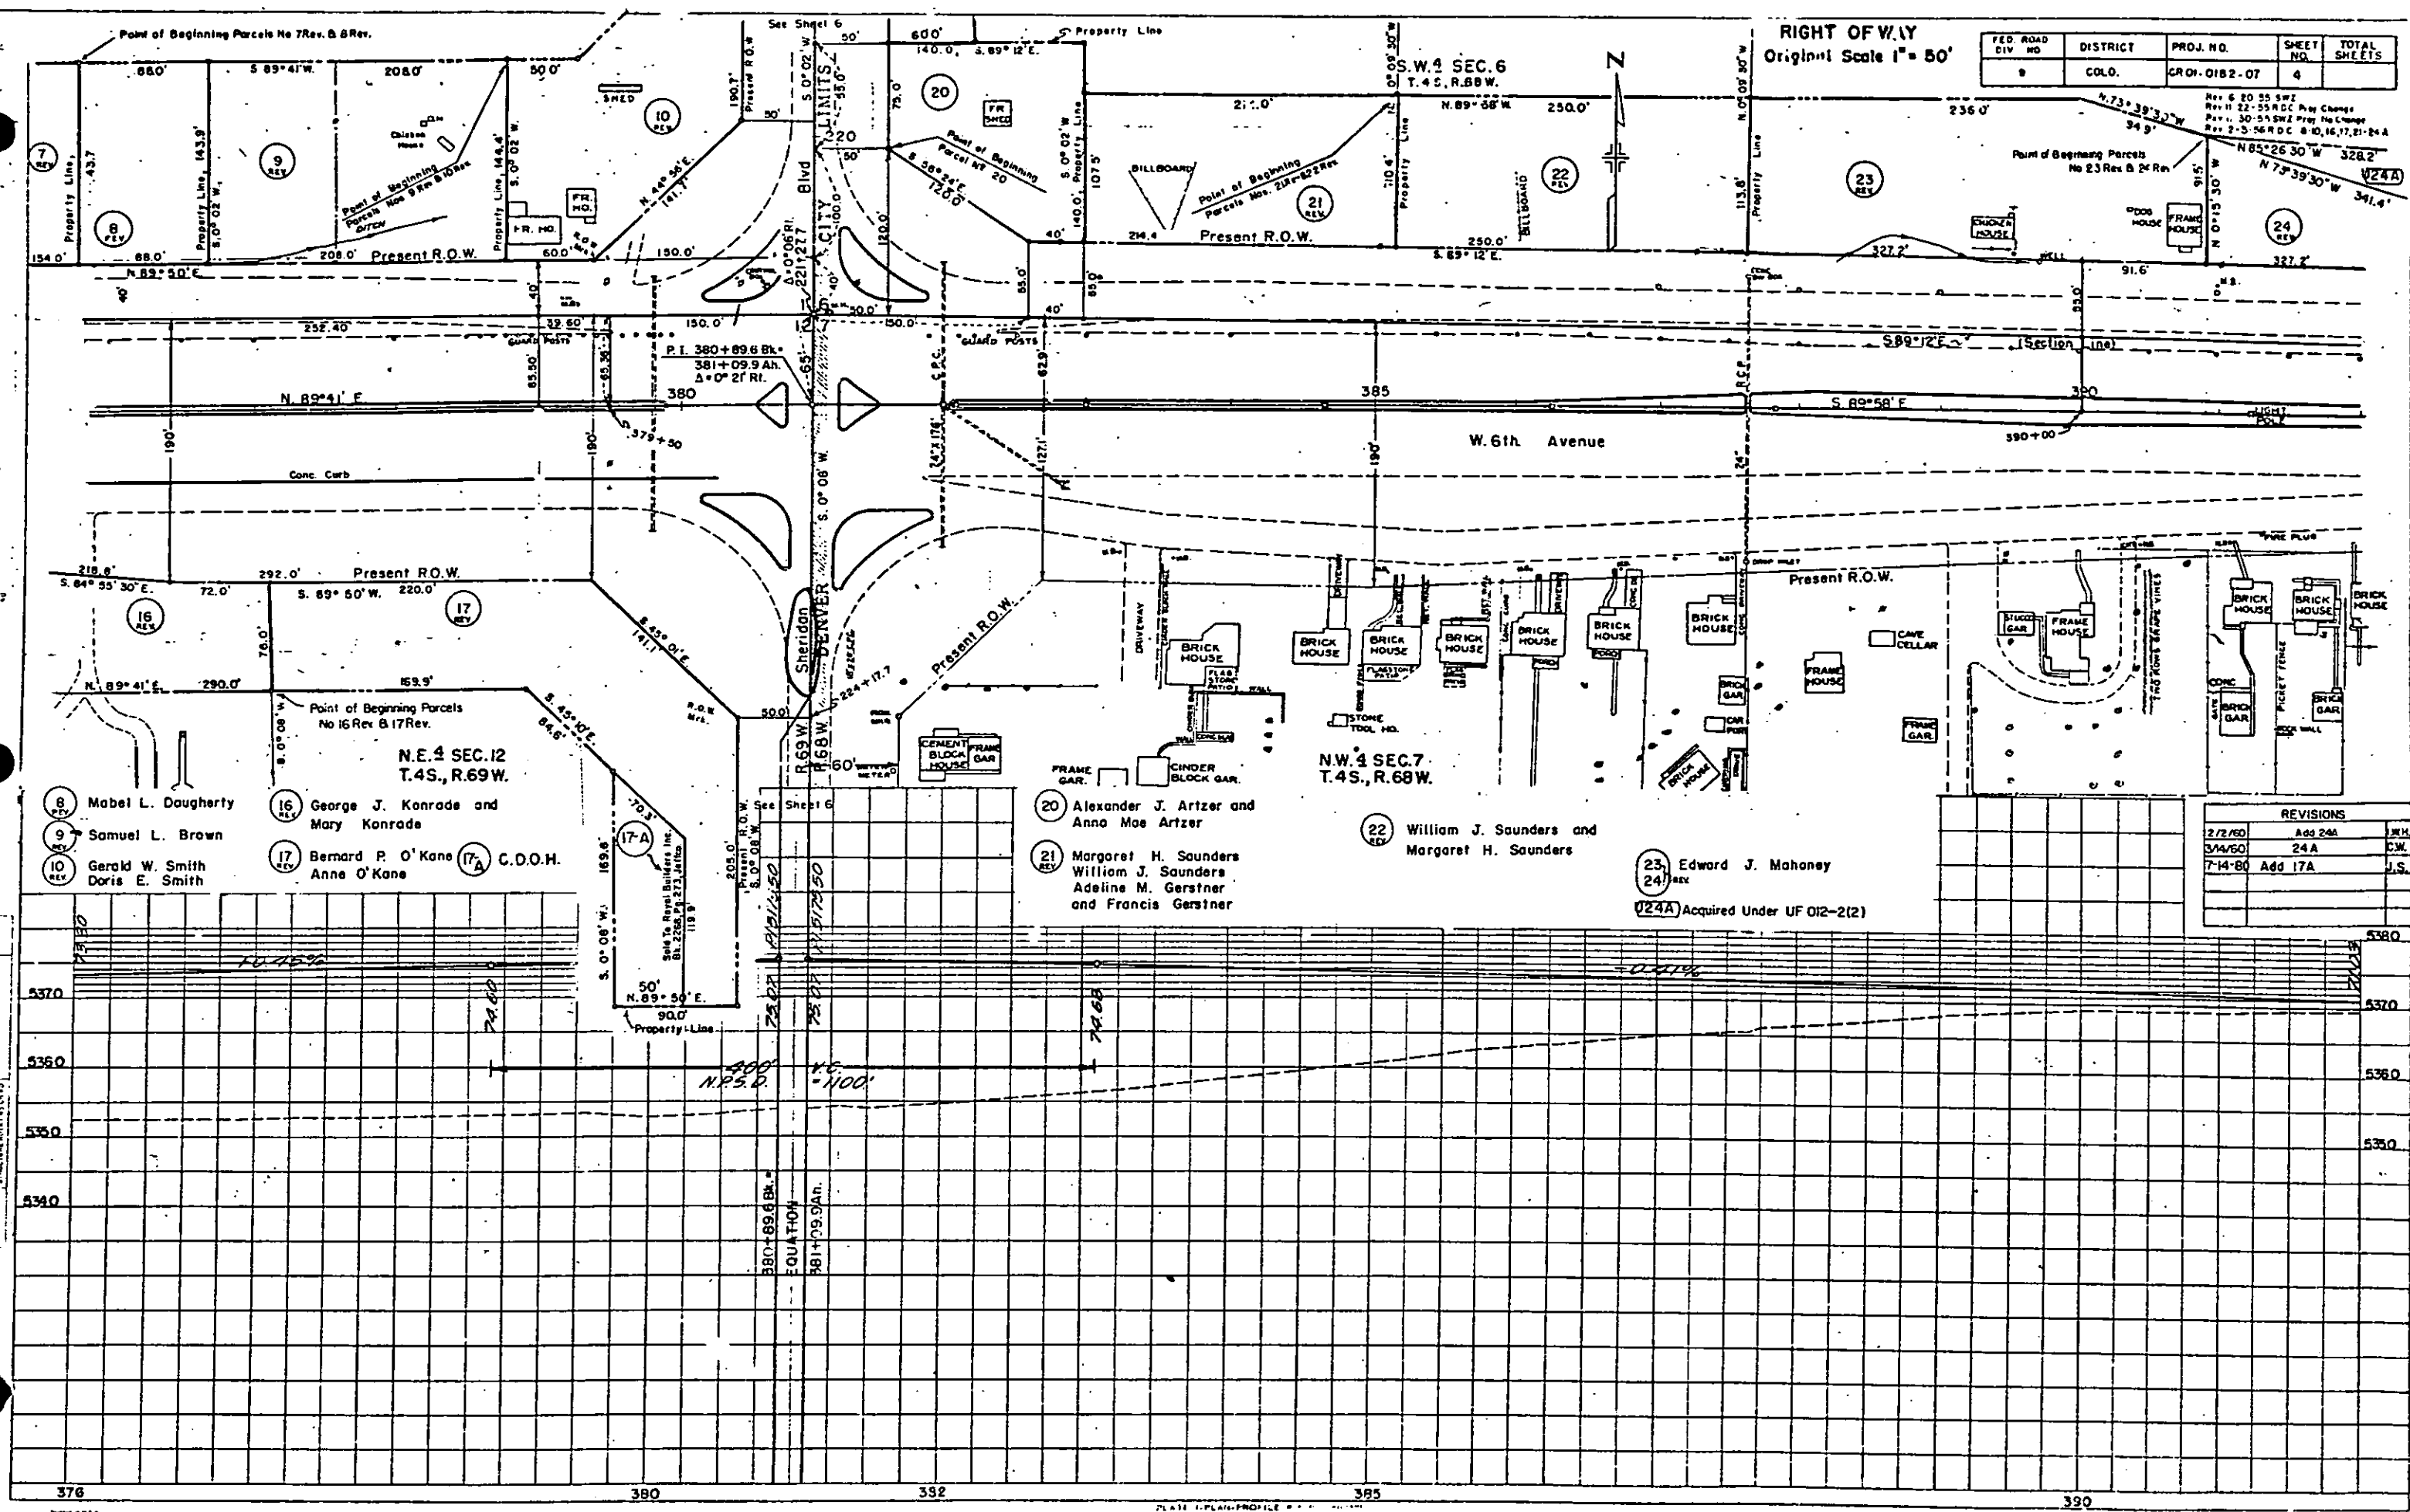

FED. ROAD DIV. NO.	DISTRICT	PROJ. NO.	SHEET NO.	TOTAL SHEETS
8	COLO.	CRH-0182-07	4	

REV. 6 20 55 SWZ
REV. 11 22 55 RDC Pay Change
REV. 11 30 54 SWZ Pay No Change
REV. 2 3 56 RDC 8 10 16 17 21 24 A

Point of Beginning
No 23 Rev B 2d Rev
N 73° 39' 30" W 328.2'
N 65° 26' 30" W 341.4'


- 8 Mabel L. Daugherty
- 9 Samuel L. Brown
- 10 Gerald W. Smith
Doris E. Smith
- 16 George J. Konrade and
Mary Konrade
- 17 Bernard P. O'Kane
Anne O'Kane
- 17A C.D.O.H.

- 20 Alexander J. Artzer and
Anna Mae Artzer
- 21 Margaret H. Saunders
William J. Saunders
Adeline M. Gerstner
and Francis Gerstner
- 22 William J. Saunders and
Margaret H. Saunders
- 23 Edward J. Mahoney
- 24 Acquired Under UF 012-2(2)

PLAN	NO. 800
DATE	NOV 1950
BY	W. J. G. H.
CHECKED	W. J. G. H.
APPROVED	W. J. G. H.

- 24A Edward J. Mahoney
25 McDougal & Co.
26 Carlisle A. Gunby & Helen Gunby
27 Jesse F. Jones & Hazel S. Jones

NOTE
24A, 25, 26, 27 All
Acquired Under Proj.
UF 012-2(2)

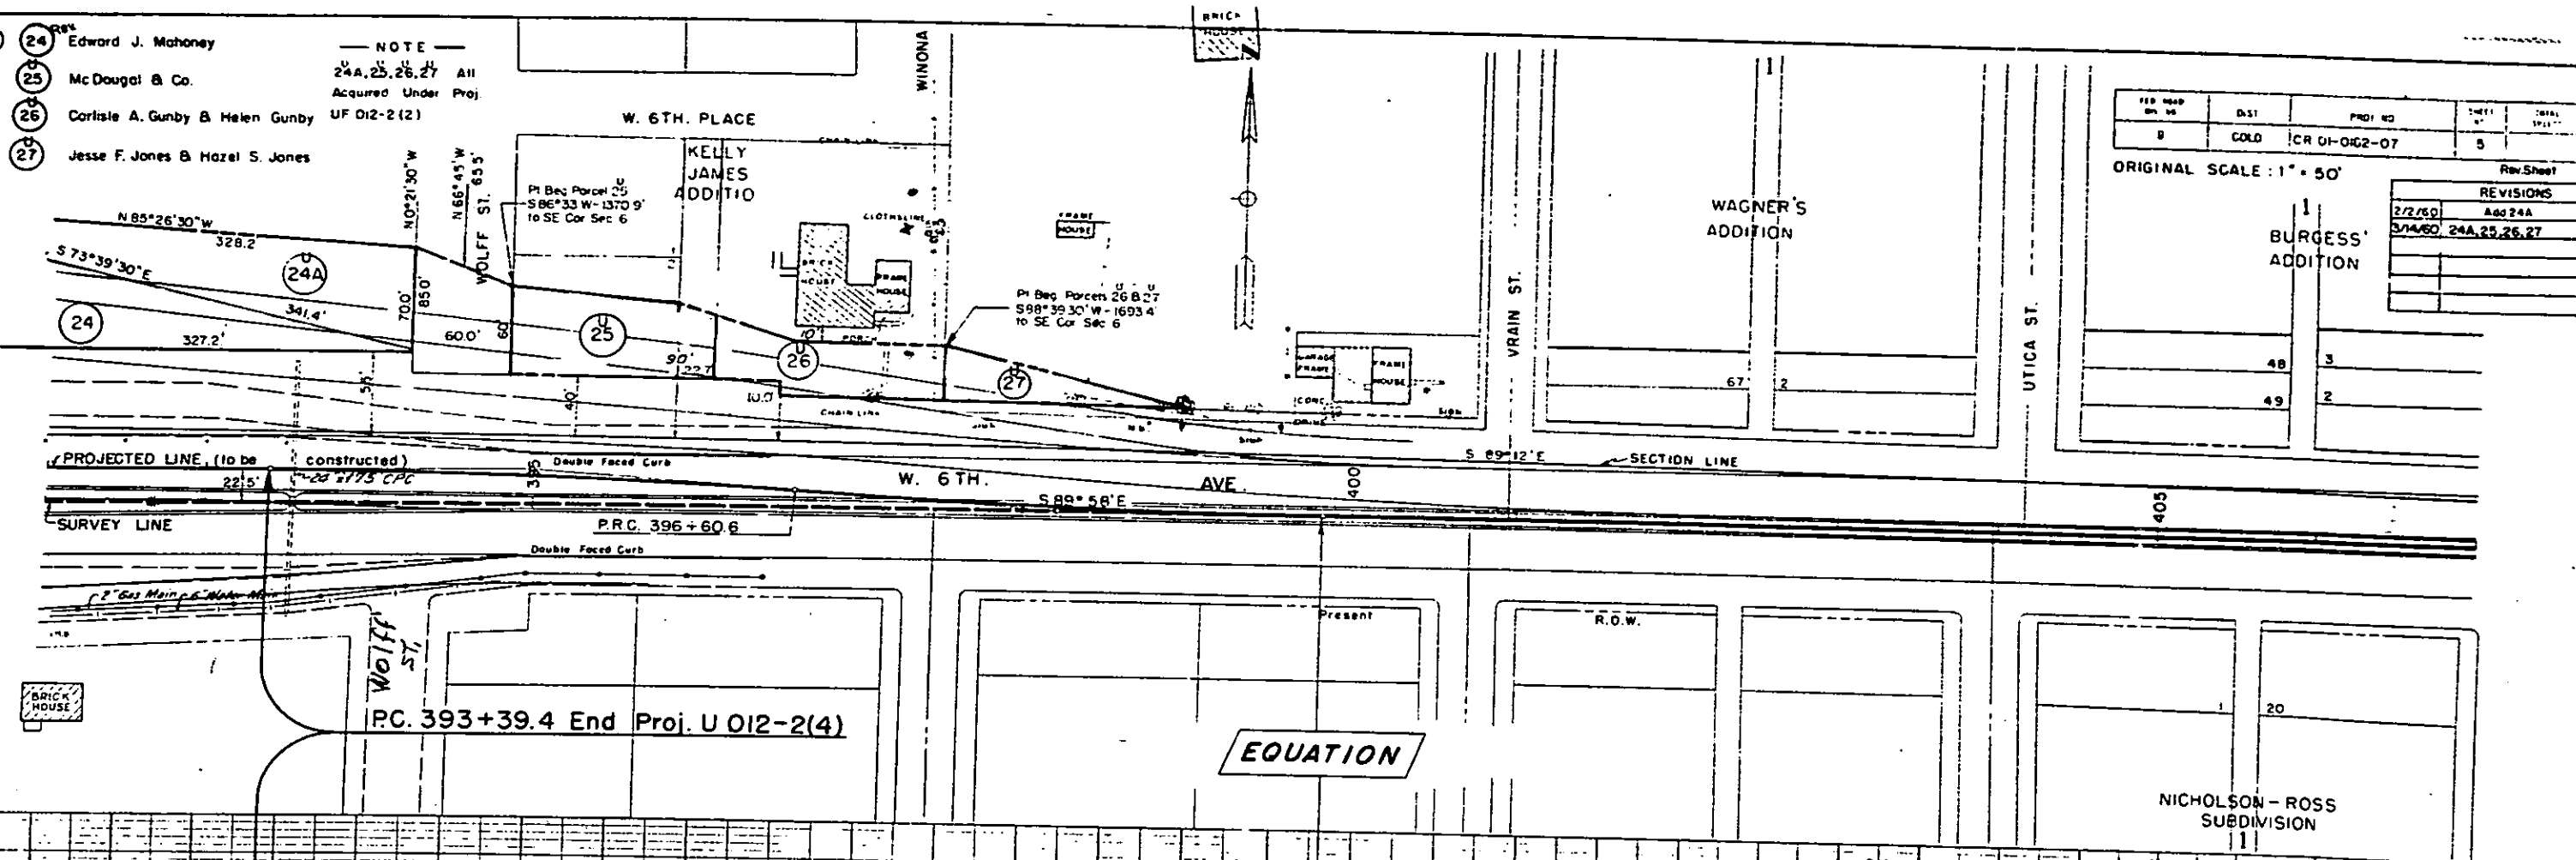



REV. NO.	DATE	BY	REASON
1	2/2/50	W. J. G. H.	ADD 24A
2	3/14/50	W. J. G. H.	ADD 24A, 25, 26, 27

ORIGINAL SCALE: 1" = 50'

REVISIONS	
NO.	DESCRIPTION
1	ADD 24A
2	ADD 24A, 25, 26, 27

EQUATION

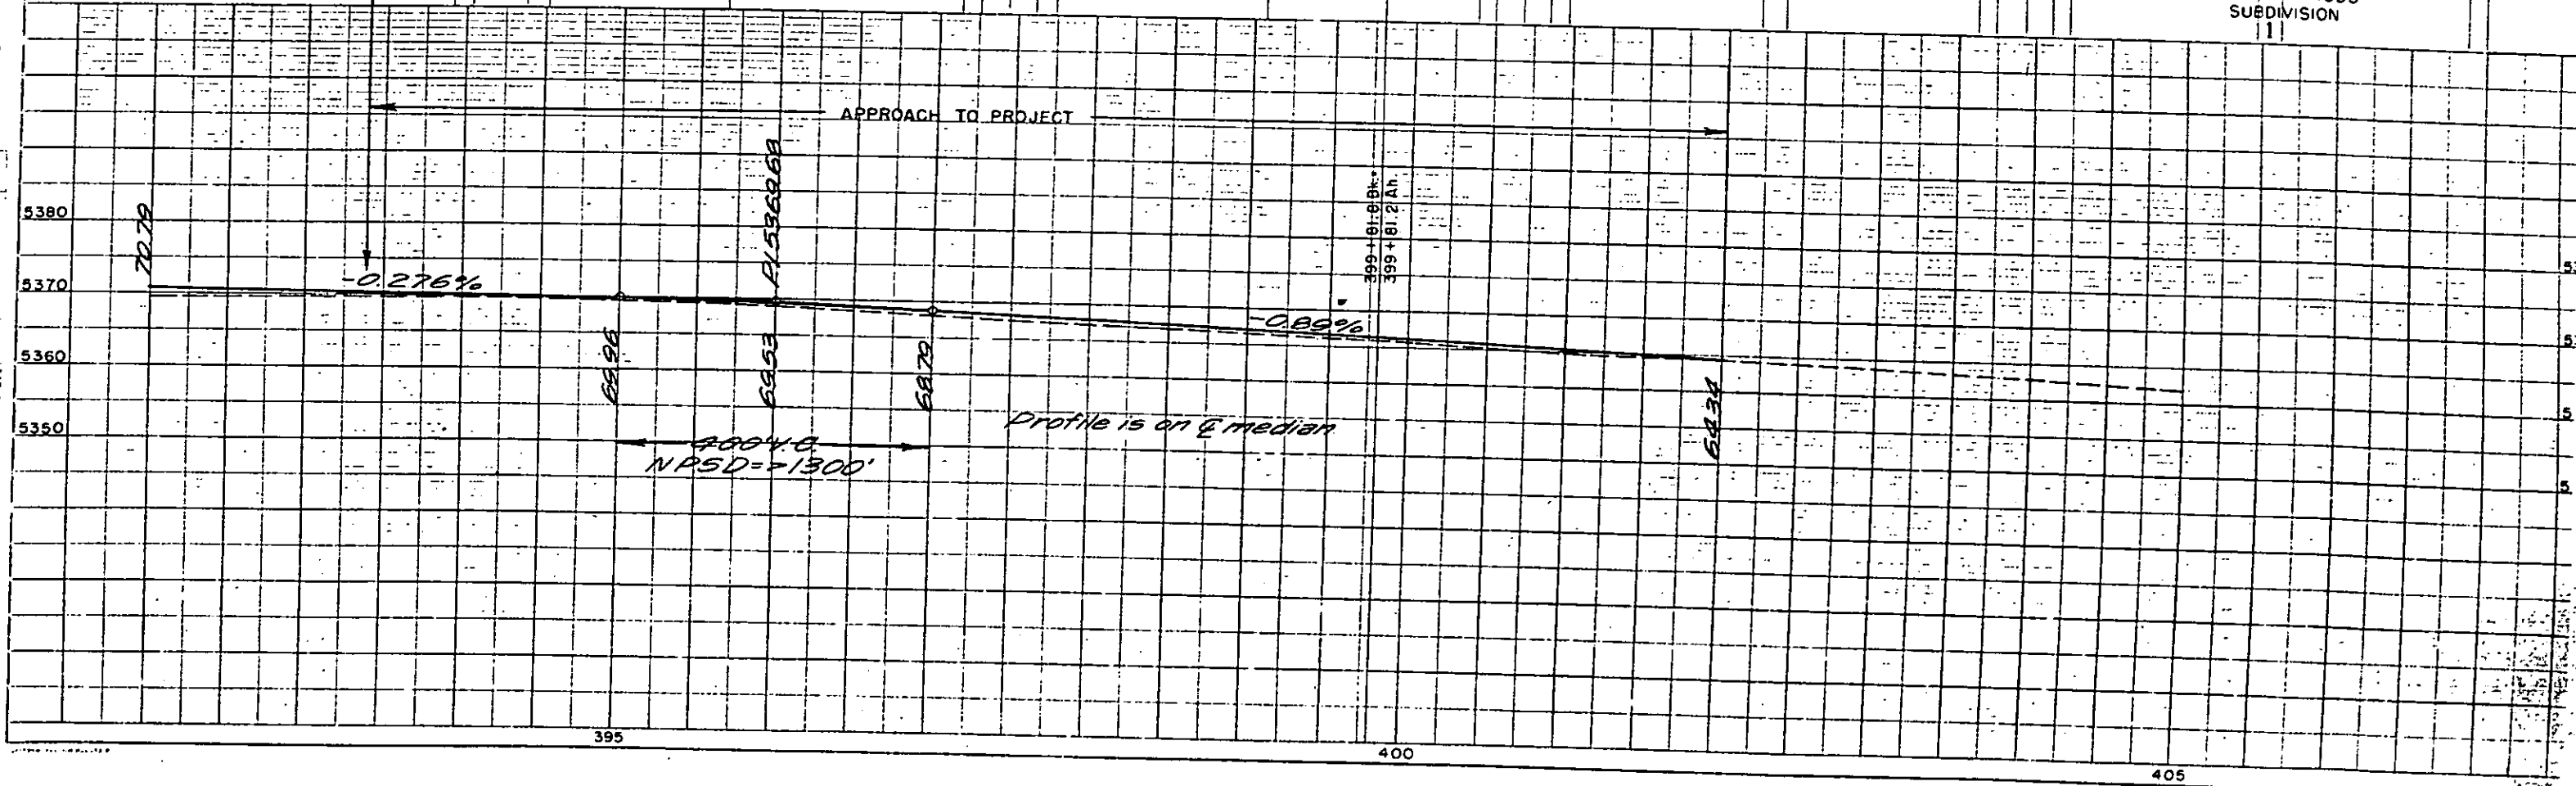

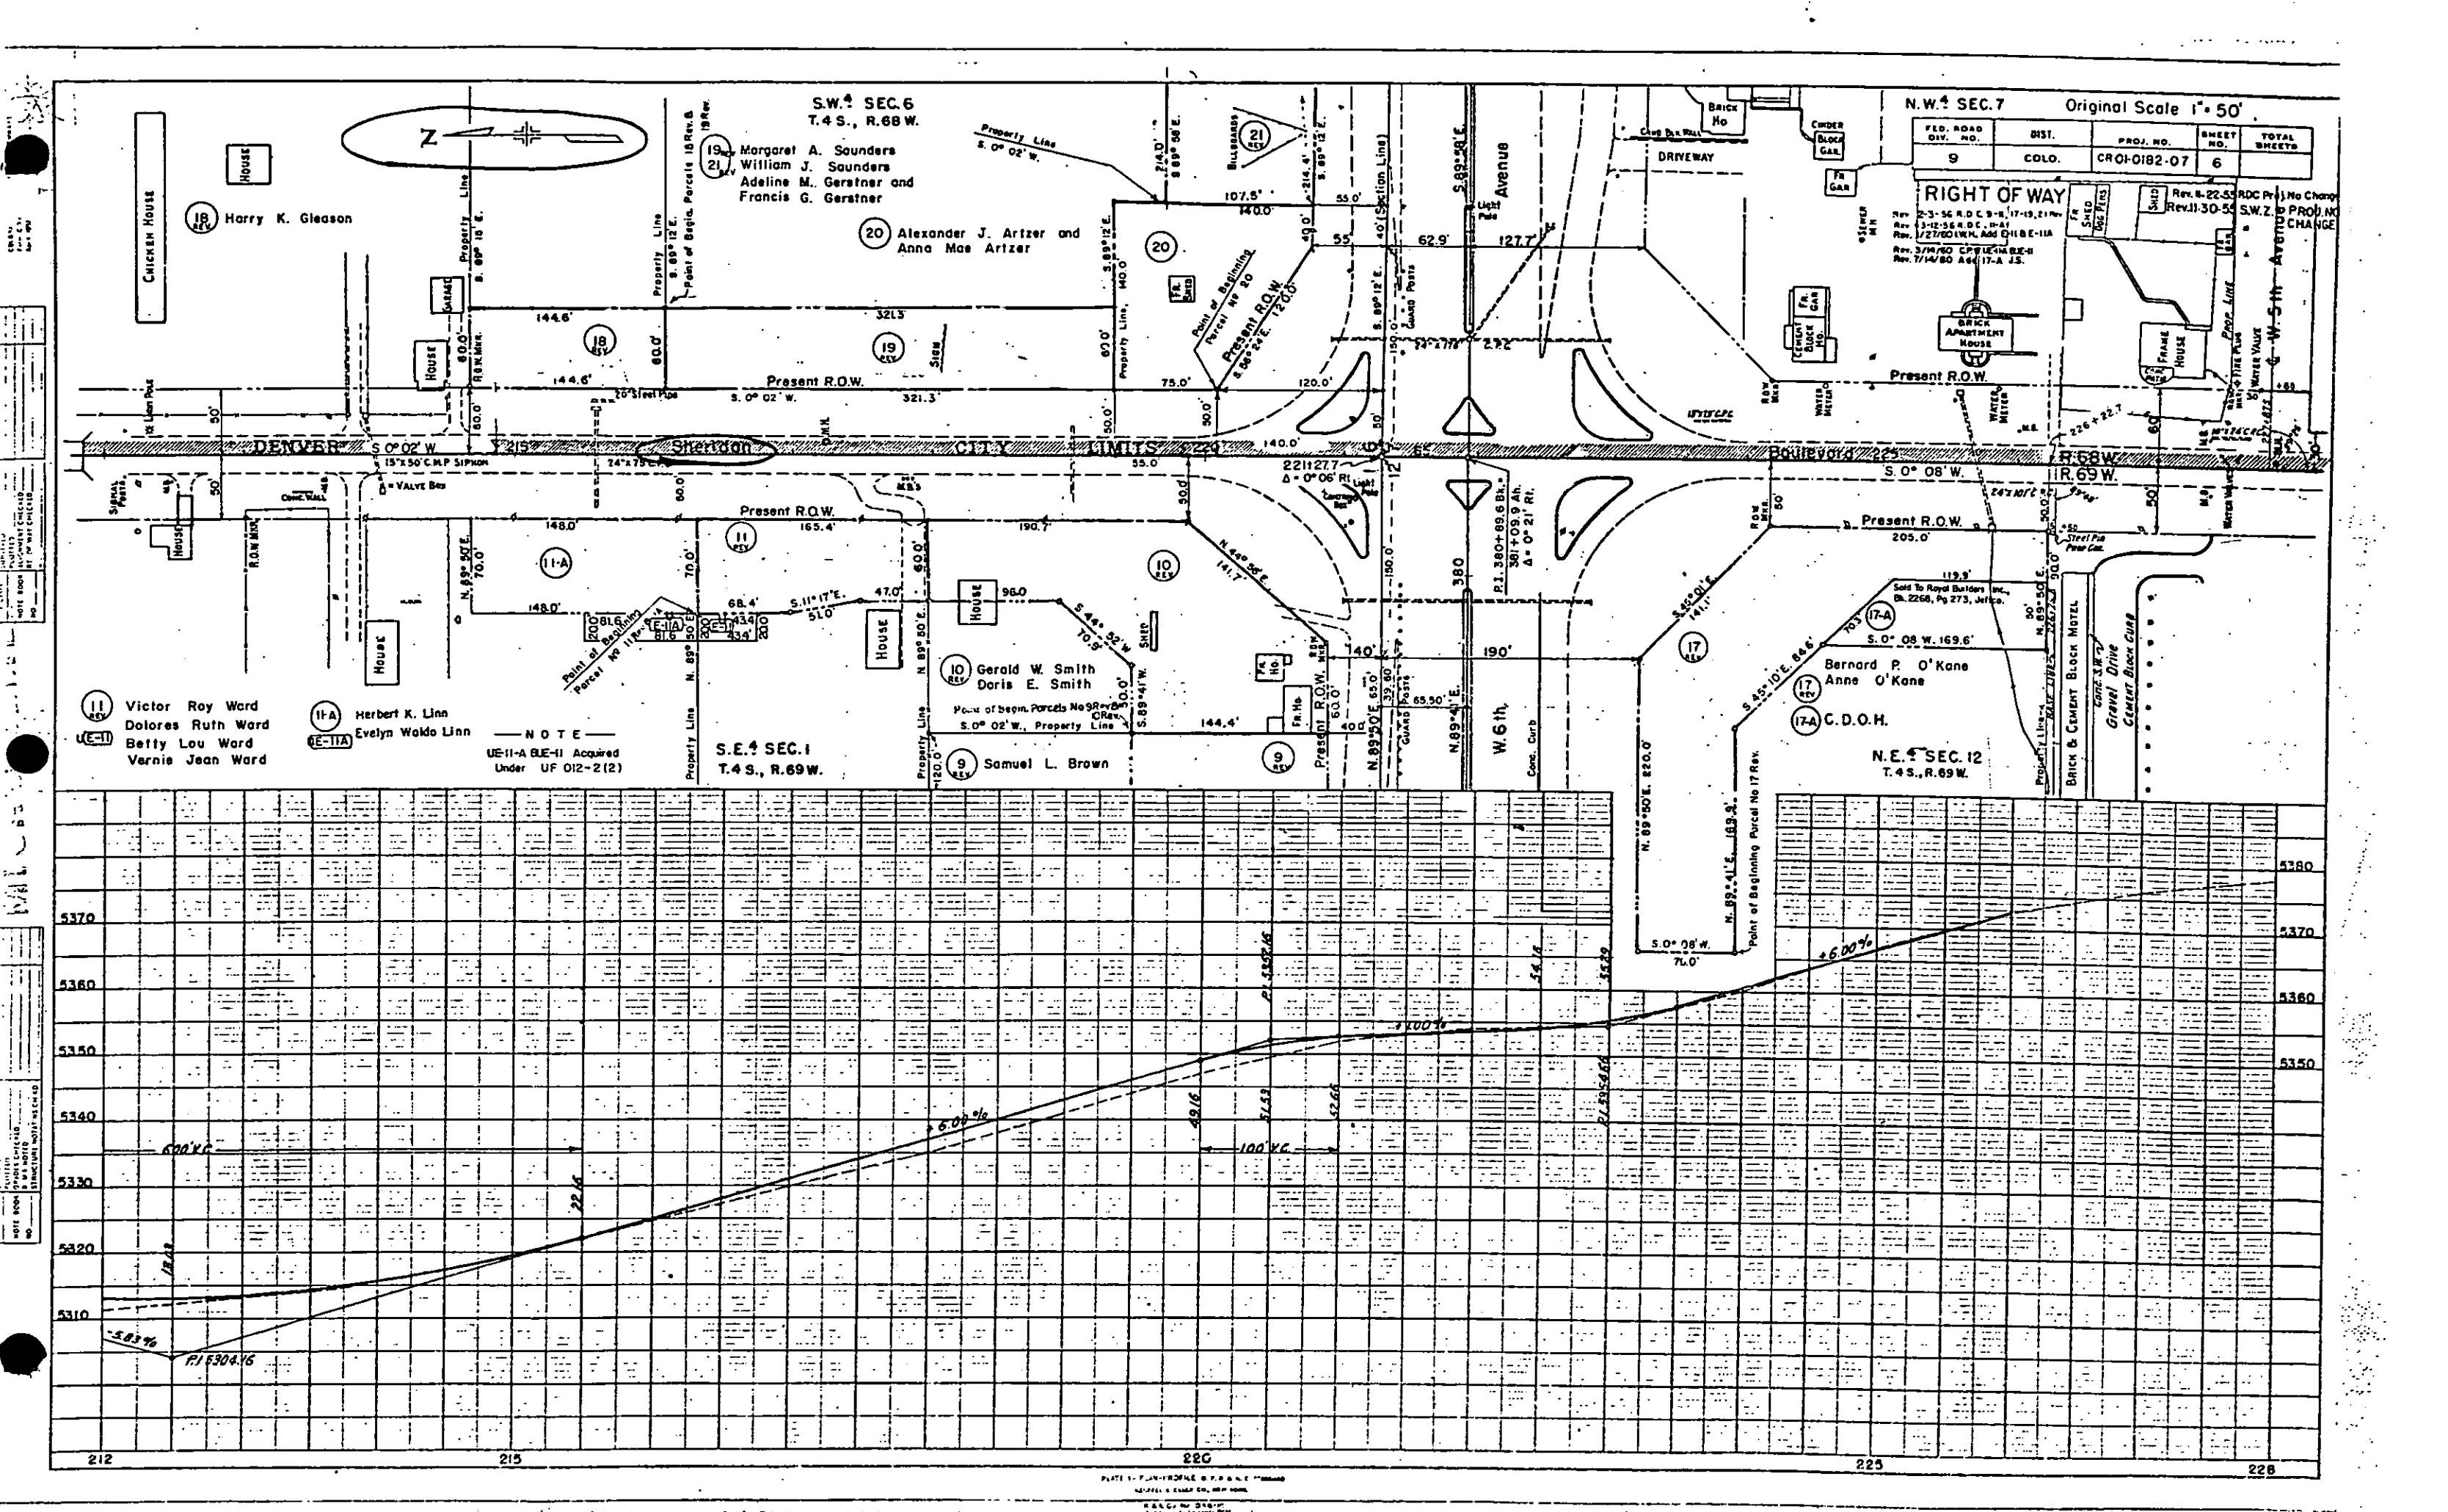

S.W. 1/4 SEC. 6
T. 4 S., R. 68 W.

N.W. 1/4 SEC. 7
Original Scale 1" = 50'

FED. ROAD DIV. NO.	DIST.	PROJ. NO.	SHEET NO.	TOTAL SHEETS
9	COLD.	CR01-0182-07	6	

RIGHT OF WAY
Rev. N. 22-53 RDC P-1 No Change
Rev. II-30-53 SW. 2/3 PROPOSED CHANGE
Rev. N. 22-53 RDC P-1 No Change
Rev. II-30-53 SW. 2/3 PROPOSED CHANGE
Rev. 3/14/60 C.P. 118-B-H
Rev. 7/14/60 A-6 (17-A) J.S.

11 Victor Roy Ward
Dolores Ruth Ward
Betty Lou Ward
Vernie Jean Ward

11-A Herbert K. Linn
Evelyn Wolda Linn

NOTE
UE-11-A BLE-11 Acquired
Under UF 012-2 (2)

S.E. 1/4 SEC. 1
T. 4 S., R. 69 W.

10 Gerald W. Smith
Doris E. Smith

9 Samuel L. Brown

17-A Bernard P. O'Kane
Anne O'Kane

N.E. 1/4 SEC. 12
T. 4 S., R. 69 W.



FEDERAL ROAD REGION NO.	DIVISION	PROJ. NO.	SHEET NO.	TOTAL SHEETS
9	COLORADO	CR 01-0182-07	6 A	

RIGHT OF WAY	REVISIONS
	DATE
	NEW SHEET

GENERAL LAYOUT OF INTERCHANGE SIXTH AVE. & SHERIDAN BLVD.




ORIGINAL SCALE 1" = 150'

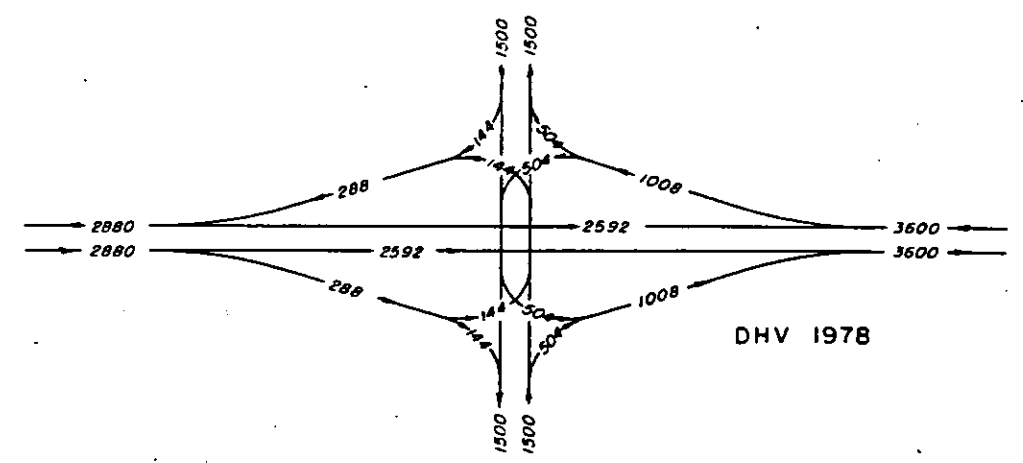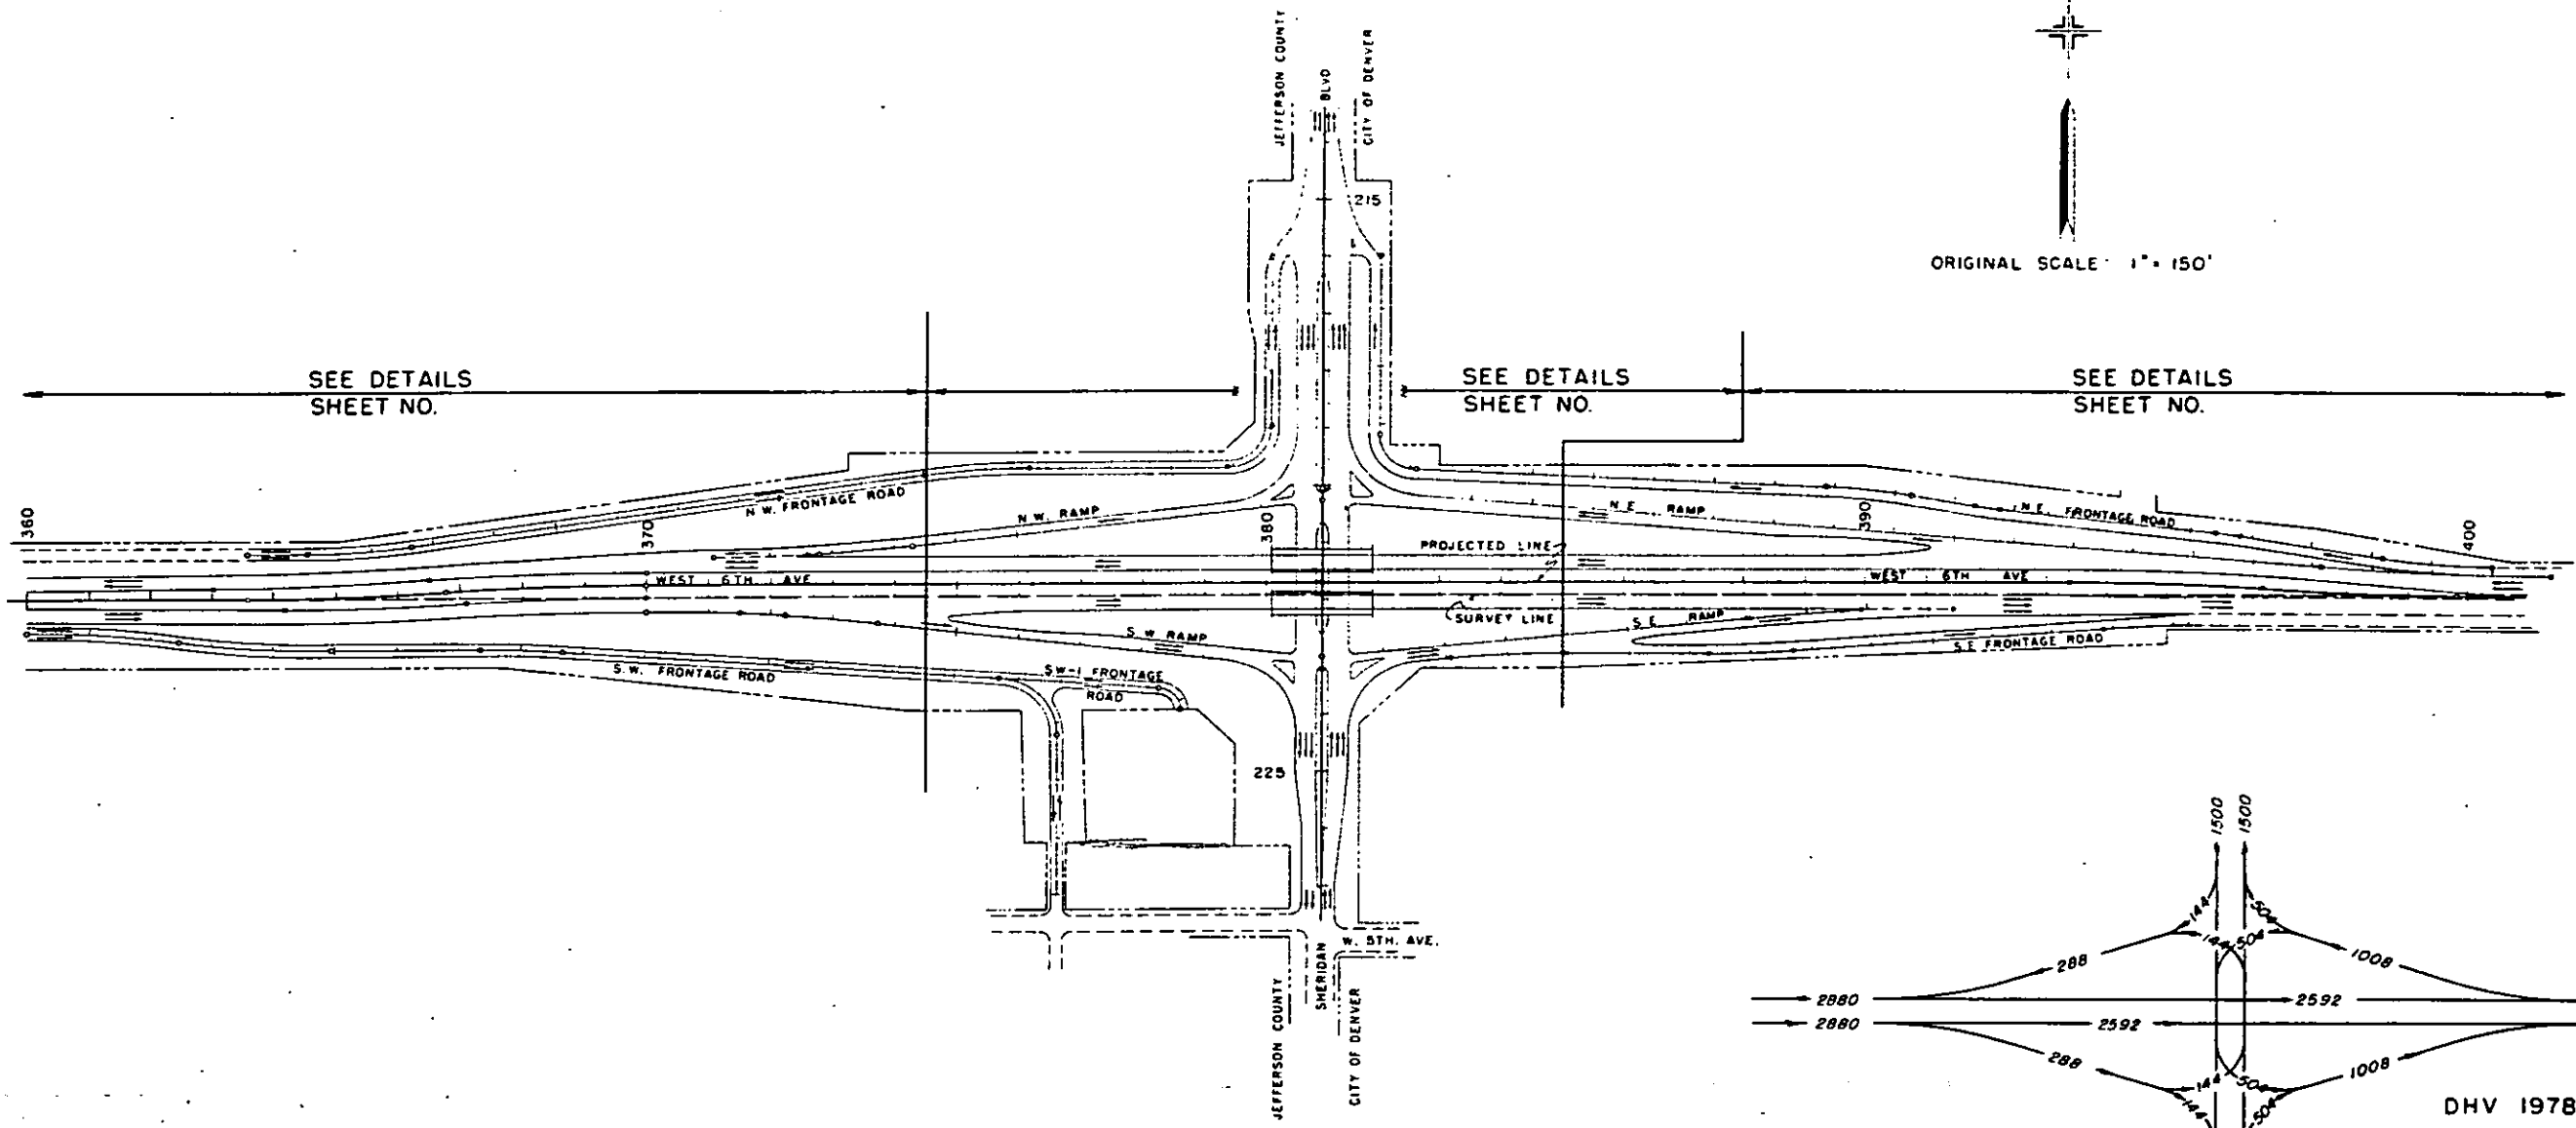

AND 1962

MICROFILMED

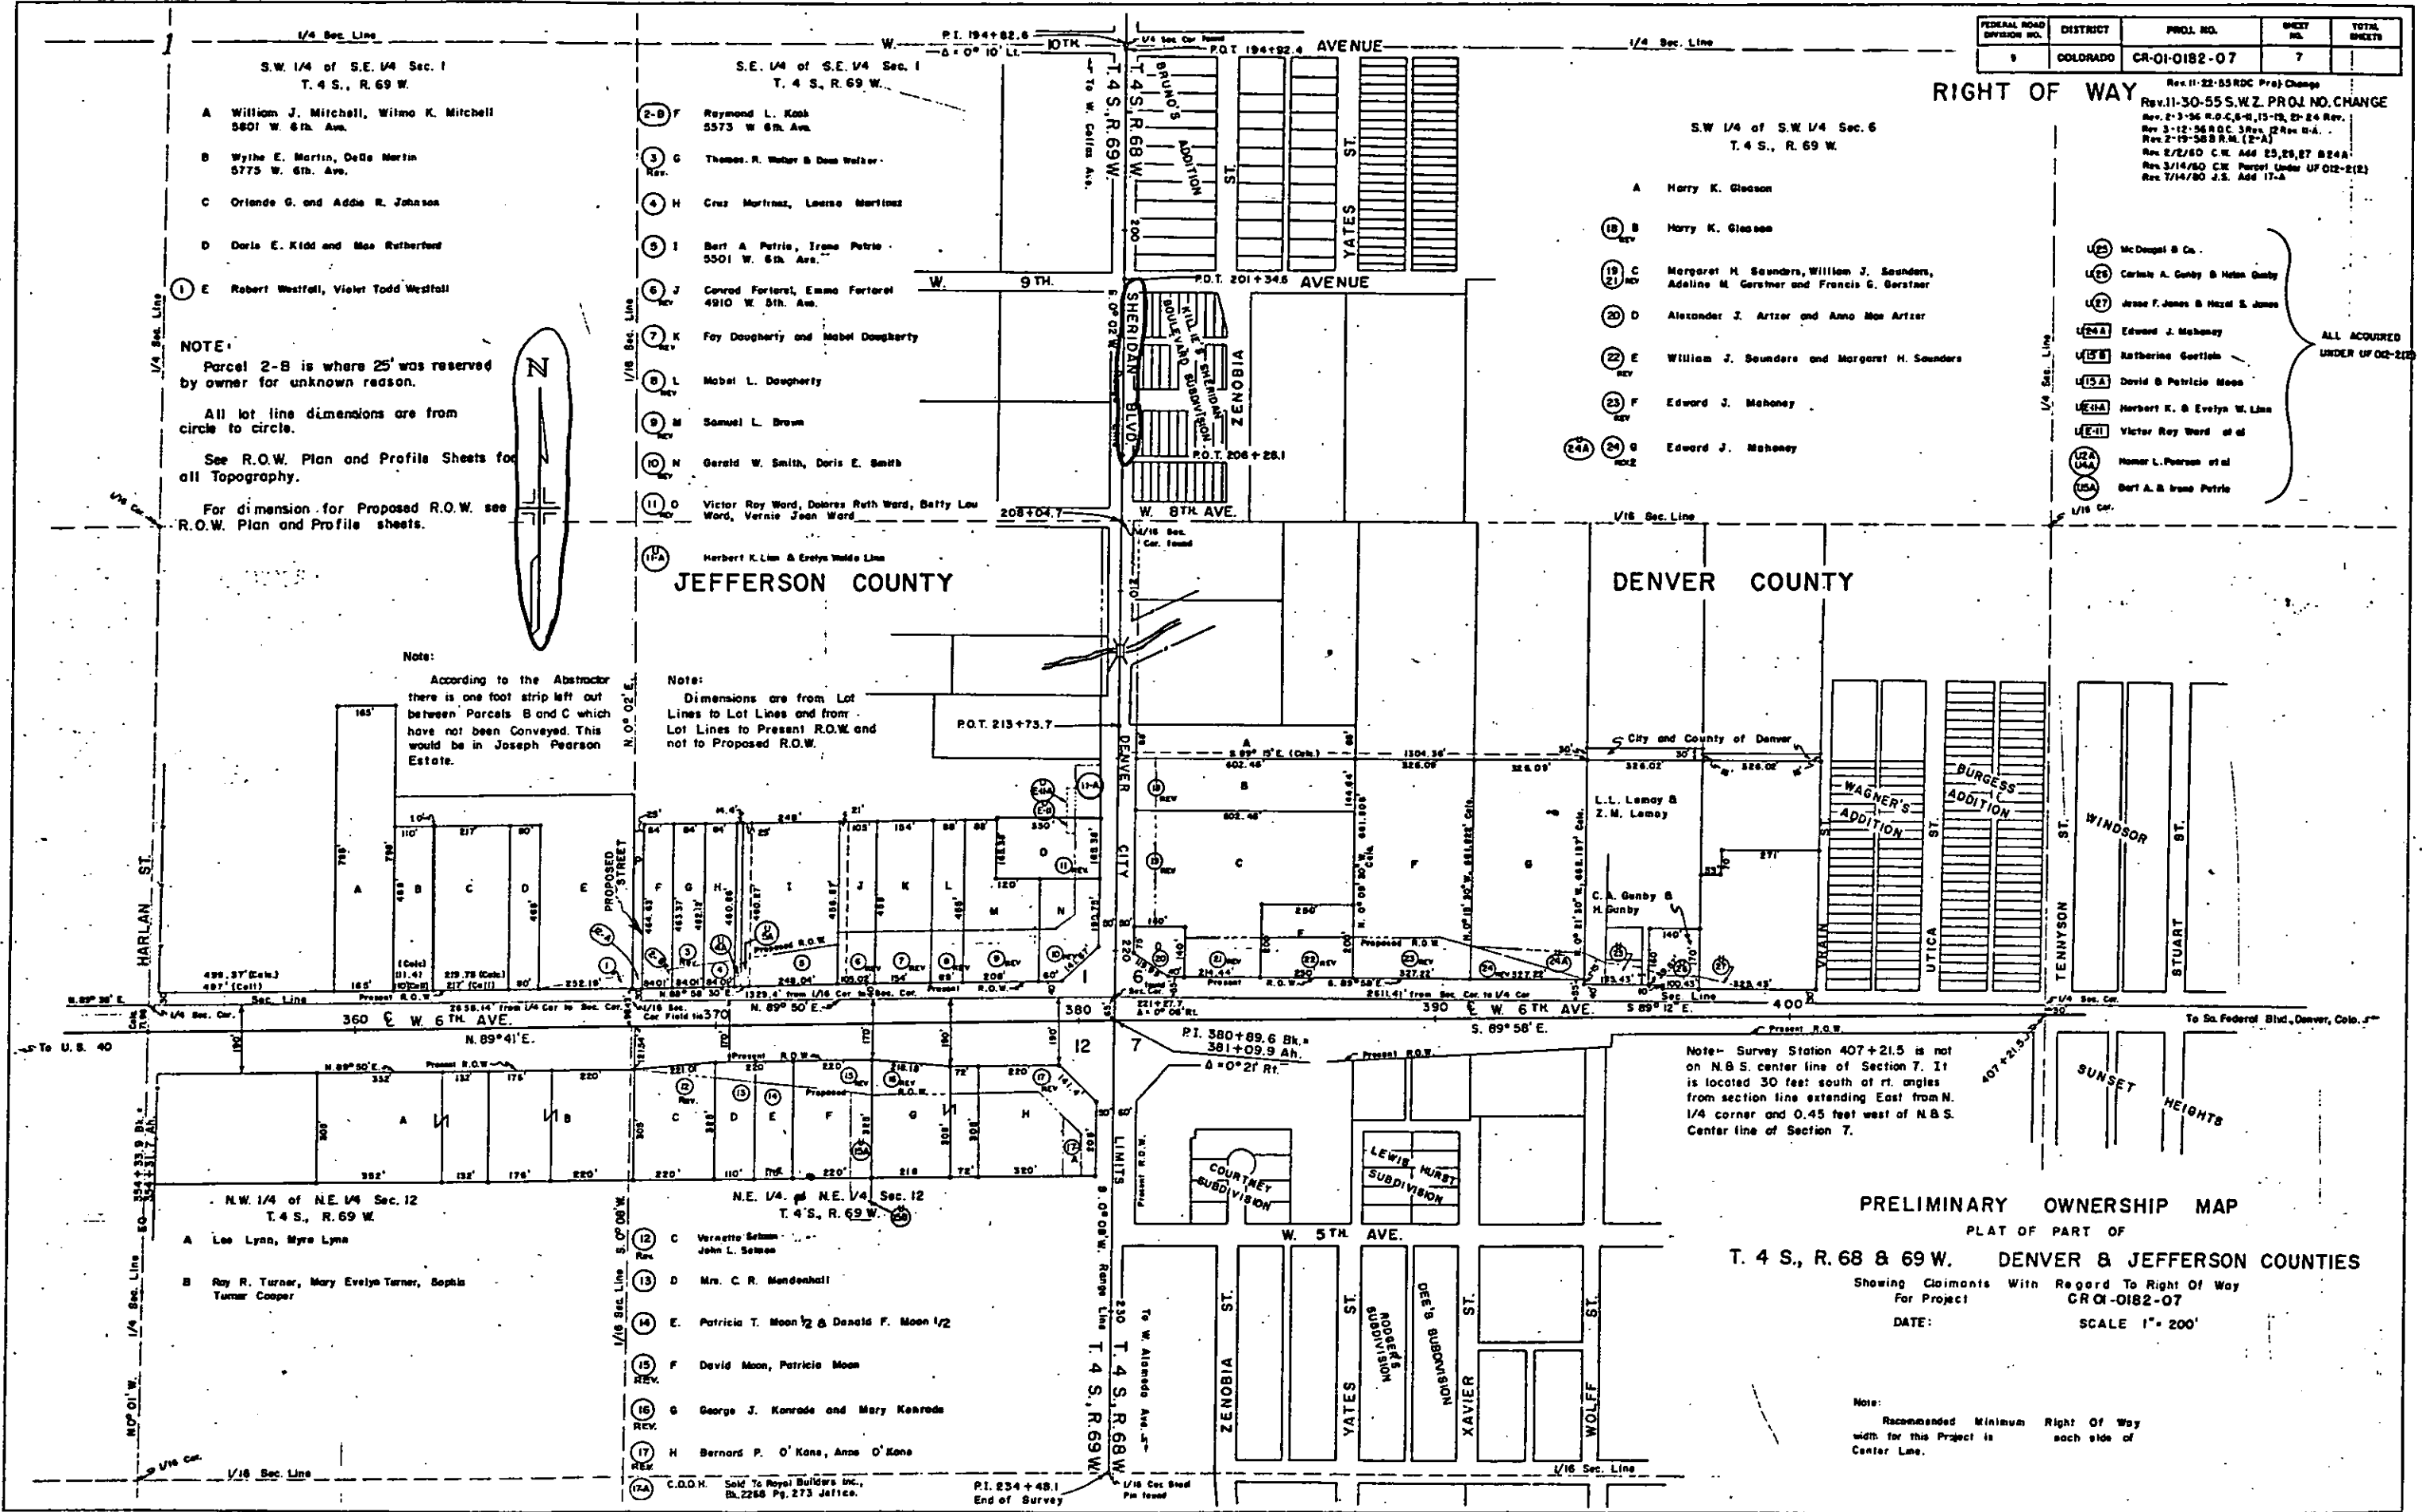

FEDERAL ROAD DISTRICT NO.	DISTRICT	PROJ. NO.	SHEET NO.	TOTAL SHEETS
9	COLORADO	CR-01-0182-07	7	

RIGHT OF WAY
Rev. 11-22-55 RDC Proj. Change
Rev. 11-30-55 S.W. PROJ. NO. CHANGE
Rev. 2-3-56 R.O.C. 8-4, 13-13, 21-24 Rev.
Rev. 3-12-56 R.O.C. 3 Rev. 12 Rev. 14-4
Rev. 2-19-58 R.O.C. (P.A.)
Rev. 2-12-60 C.W. Add 23, 26, 27, 28, 29
Rev. 3-14-60 C.W. Parcel Under U.F. 012-212
Rev. 7-14-60 J.S. Add 17-A

- ALL ACQUIRED UNDER U.F. 012-212
- U(25) McDougal & Co.
 - U(26) Carole A. Gentry & Helen Gentry
 - U(27) Jesse F. Jones & Hazel S. Jones
 - U(28) Edward J. Mahoney
 - U(29) Katherine Gortlieb
 - U(30) David & Patricia Mason
 - U(31) Herbert K. & Evelyn W. Line
 - U(32) Victor Roy Ward et al
 - U(33) Homer L. Pearson et al
 - U(34) Bert A. & Irene Petrie

PRELIMINARY OWNERSHIP MAP
PLAT OF PART OF
T. 4 S., R. 68 & 69 W. DENVER & JEFFERSON COUNTIES
Showing Claimants With Regard To Right Of Way
For Project
CR-01-0182-07
DATE: SCALE 1" = 200'

Note:
Recommended Minimum Right Of Way
width for this Project is each side of
Center Line.