

COLORADO
DEPARTMENT OF HIGHWAYS

PLAN AND PROFILE OF PROPOSED
FEDERAL AID PROJECT NO. CR 03-0021-03
STATE HIGHWAY NO. 21
WELD COUNTY

FEDERAL ROAD REGION NO	DIVISION	PROJ NO	SHEET NO	TOTAL SHEETS
9	COLORADO	CR 03-0021-03	1	

RIGHT OF WAY

INDEX OF SHEETS

SHEET NO.	
1	TITLE SHEET
2	TABULATION SHEET
3	PLAN & PROFILE SHEET
4	OWNERSHIP MAP

CONVENTIONAL SIGNS

CENTER LINE	PLAN SHEET	TITLE SHEET
RIGHT OF WAY LINE	PLAN SHEET	TITLE SHEET
COUNTY LINE	PLAN SHEET	TITLE SHEET
TOWNSHIP OR RANGE LINE	PLAN SHEET	TITLE SHEET
SECTION LINE	PLAN SHEET	TITLE SHEET
LAND LINES	PLAN SHEET	TITLE SHEET
RAILROAD	PLAN SHEET	TITLE SHEET
BARBED WIRE FENCE	PLAN SHEET	TITLE SHEET
COMBINATION WIRE FENCE	PLAN SHEET	TITLE SHEET
SNOW FENCE	PLAN SHEET	TITLE SHEET
TELEPHONE & TELEGRAPH LINES	PLAN SHEET	TITLE SHEET
POWER LINE	PLAN SHEET	TITLE SHEET
DETOUR	PLAN SHEET	TITLE SHEET
PRESENT ROAD (Plan Sheets)	PLAN SHEET	TITLE SHEET




SCALES OF ORIGINAL DRAWINGS

ON PLAN	1 IN	100 FT
ON PROFILE	1 IN	100 FT
	1 IN	100 FT

GRADE LINE ON PROFILE IS SHOWN AS GRADE OF FINISHED ROAD

GROSS LENGTH OF PROJECT

NET LENGTH OF PROJECT

 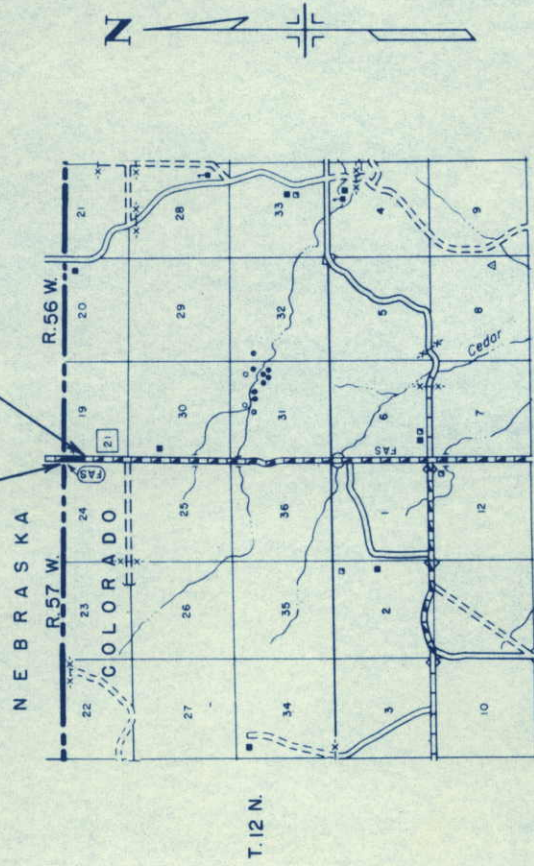 

Fed Road Region No.	Dix	Project No.	Sheet No.	Total Sheets
9	Colo.	CR 03-0021-03	4	

Property Ownership Map
Original Scale 1"=400'
NEBR. LINE - SO.

RIGHT OF WAY

