


STATE DEPARTMENT OF HIGHWAYS DIVISION OF HIGHWAYS—STATE OF COLORADO

FEDERAL ROAD REGION NO.	DIVISION	PROJECT NO	SHEET NO.
9	COLORADO	CR-08-0139-09	1

RIGHT OF WAY
LOMA — SOUTH

REVISIONS	

CONVENTIONAL SIGNS

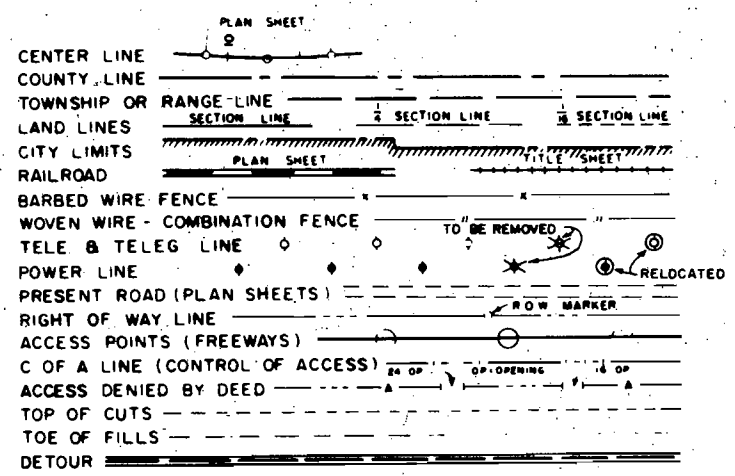

PLAN AND PROFILE OF PROPOSED FEDERAL AID PROJECT NO. CR-08-0139-09 STATE HIGHWAY NO. MESA COUNTY RIGHT OF WAY

SCALE OF ORIGINAL DRAWINGS


PLAN SHEETS 1" = 100'
DETAIL SHEETS 1" = 50'
OWNERSHIP MAPS 1" = 200'

R.O.W. LENGTH OF PROJECT = 1.053 MILES

SHEET INDEX

- 1 TITLE SHEET
- 2-3 TABULATION OF PROPERTIES
- 4-5 ALIGNMENT SHEETS
- 6 DETAIL SHEET (TOWNSITE OF LOMA)
- 7 OWNERSHIP MAP

NOTE
THIS PROJECT CALCULATED AND
CHECKED BY FIELD FORCES.

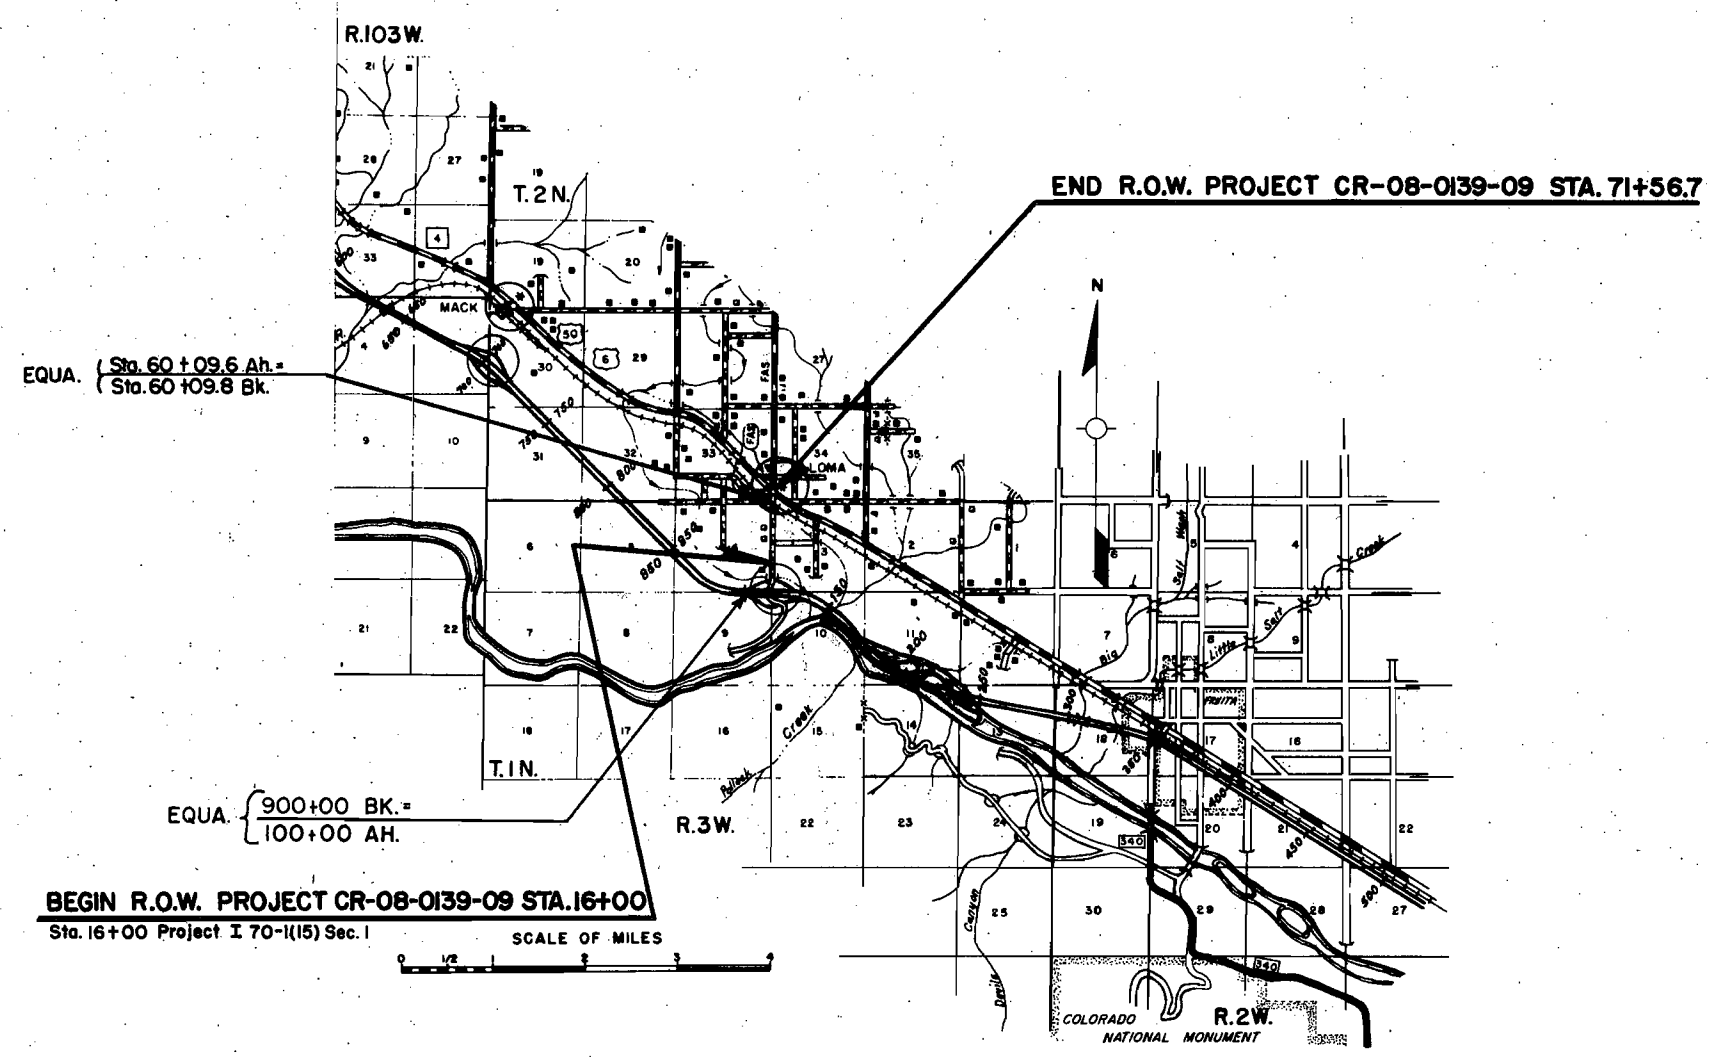

T. 1 N., R. 3 W., Ute P.M.

CR-08-0139-09 4 7


RIGHT OF WAY LOMA - SOUTH

REVISIONS

NE 1/4 SE 1/4, Sec. 4

Frank A. Shreck &
Reba D. Shreck, J.T.
North & West of Drain

REVISIONS

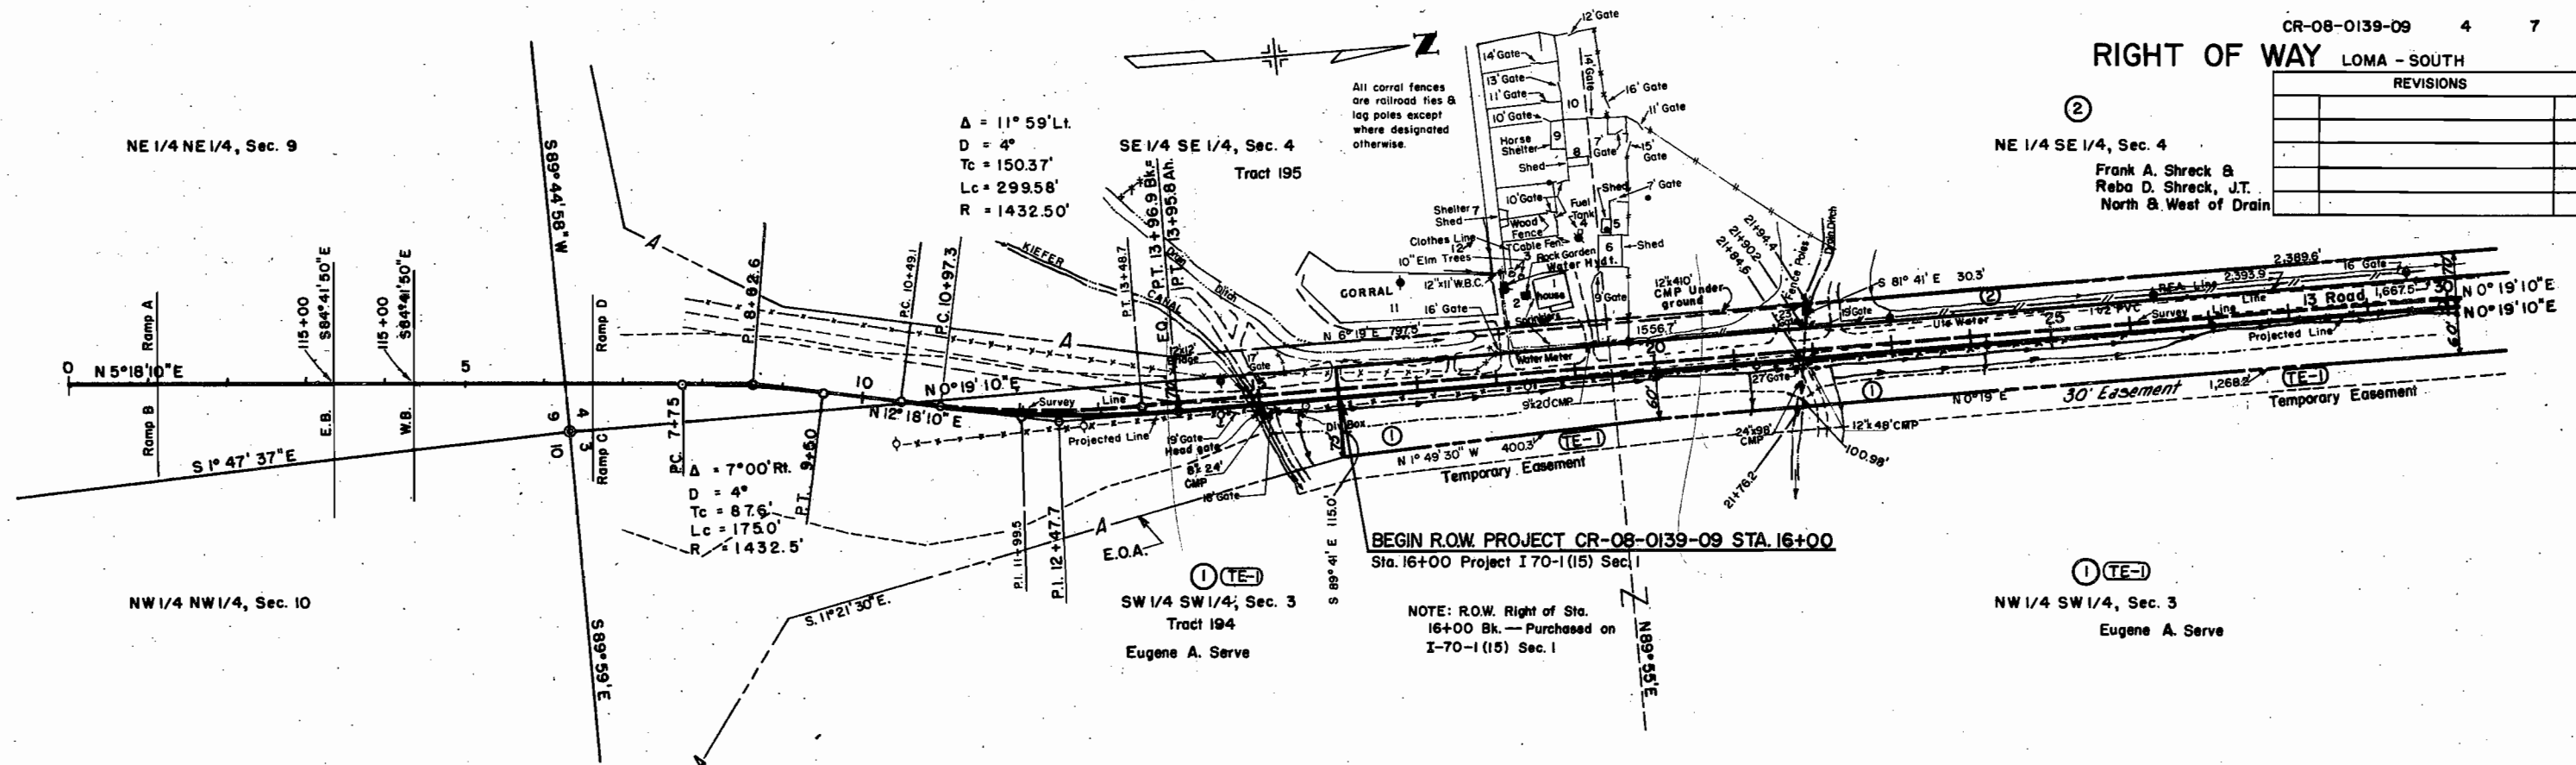

T. 1 N., R. 3 W., Ute P.M.

RIGHT-OF-WAY


CR-08-0139-09 5 7
LOMA SOUTH

NE 1/4 SE 1/4, Sec. 4

Frank A. Shreck &
Reba D. Shreck, J.T.

NE 1/4 NE 1/4, Sec. 4
E. Enos Wilson &
Edna T. Wilson, J.T.

SE 1/4 SE 1/4, Sec. 33
 $\Delta = 2^\circ 10' 37.5''$ Lt.
 $D = 1^\circ$
 $T = 108.9'$
 $Lc = 217.71'$
 $R = 573.03'$

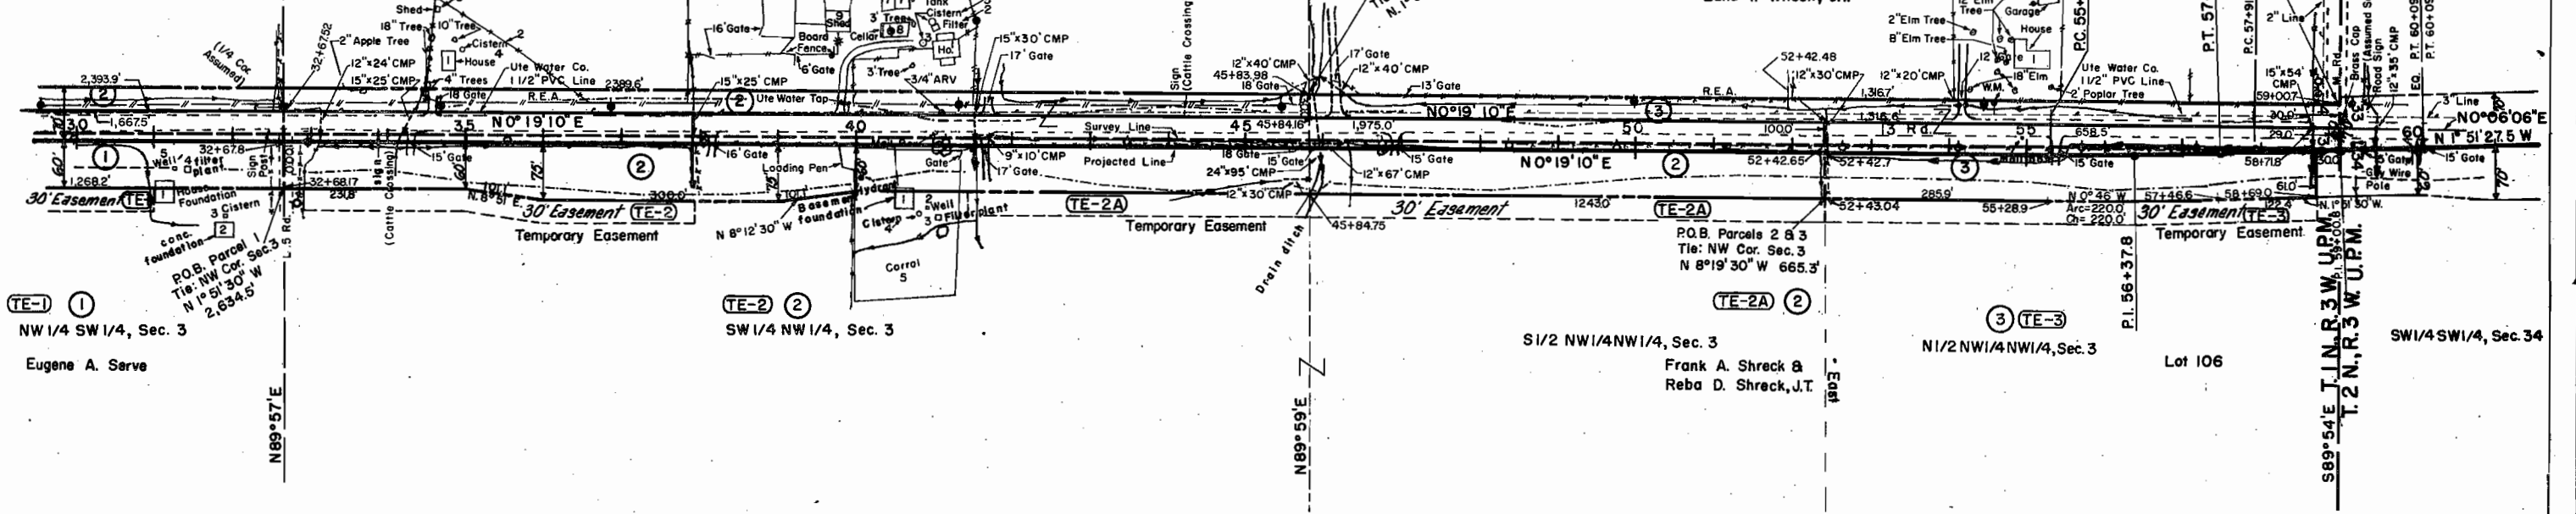

B.M. Elev. 4516.26
Telephone pole 7' Rt. Sta. 29+95

B.M. Elev. 4512.30
Power pole 40' Lt. Sta. 36+85

B.M. Elev. 4514.95
Telephone pole 4' Rt. Sta. 43+44

B.M. Elev. 4507.04
Telephone pole 1' Rt. Sta. 49+74


B.M. Elev. 4507.88
Telephone pole 1' Rt. Sta. 55+65

Test No. 7 A-6(10)
Sim. No. 6

Test No. 8 A-6(10)
LL = 31
P.I. = 15
% = 200 = 90
C.B.R. = 2.0

Test No. 9 A-6(10)
Sim. No. 8

REVISIONS	

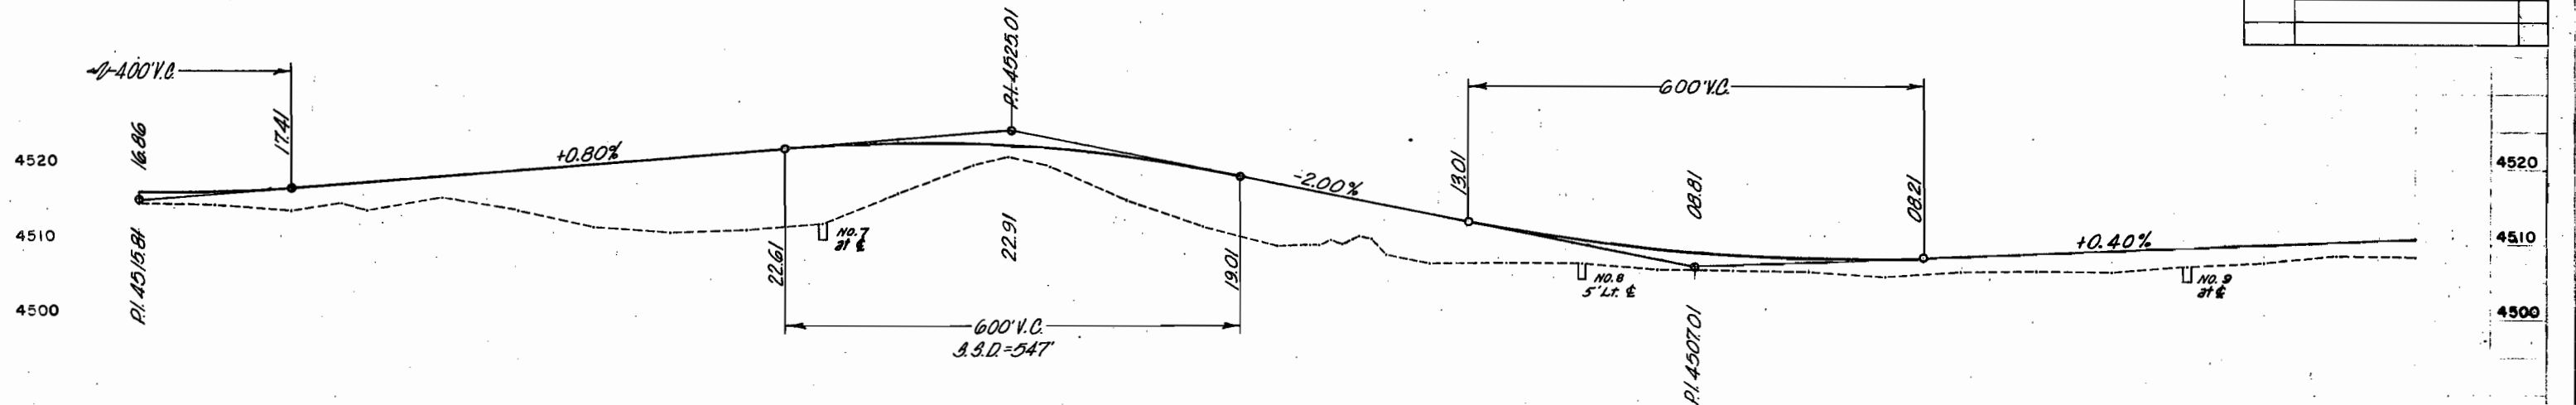


FED. ROAD REG. NO.	DIVISION	SHEET NO.	TOTAL SHEETS
CR-08-0139-09	6	7	

RIGHT OF WAY LOMA - SOUTH

Scale 1" = 50'

REVISIONS

NO.	DESCRIPTION	V.R.
10-23-59	Revised Parcels 5 and 6 To Correct Distances	

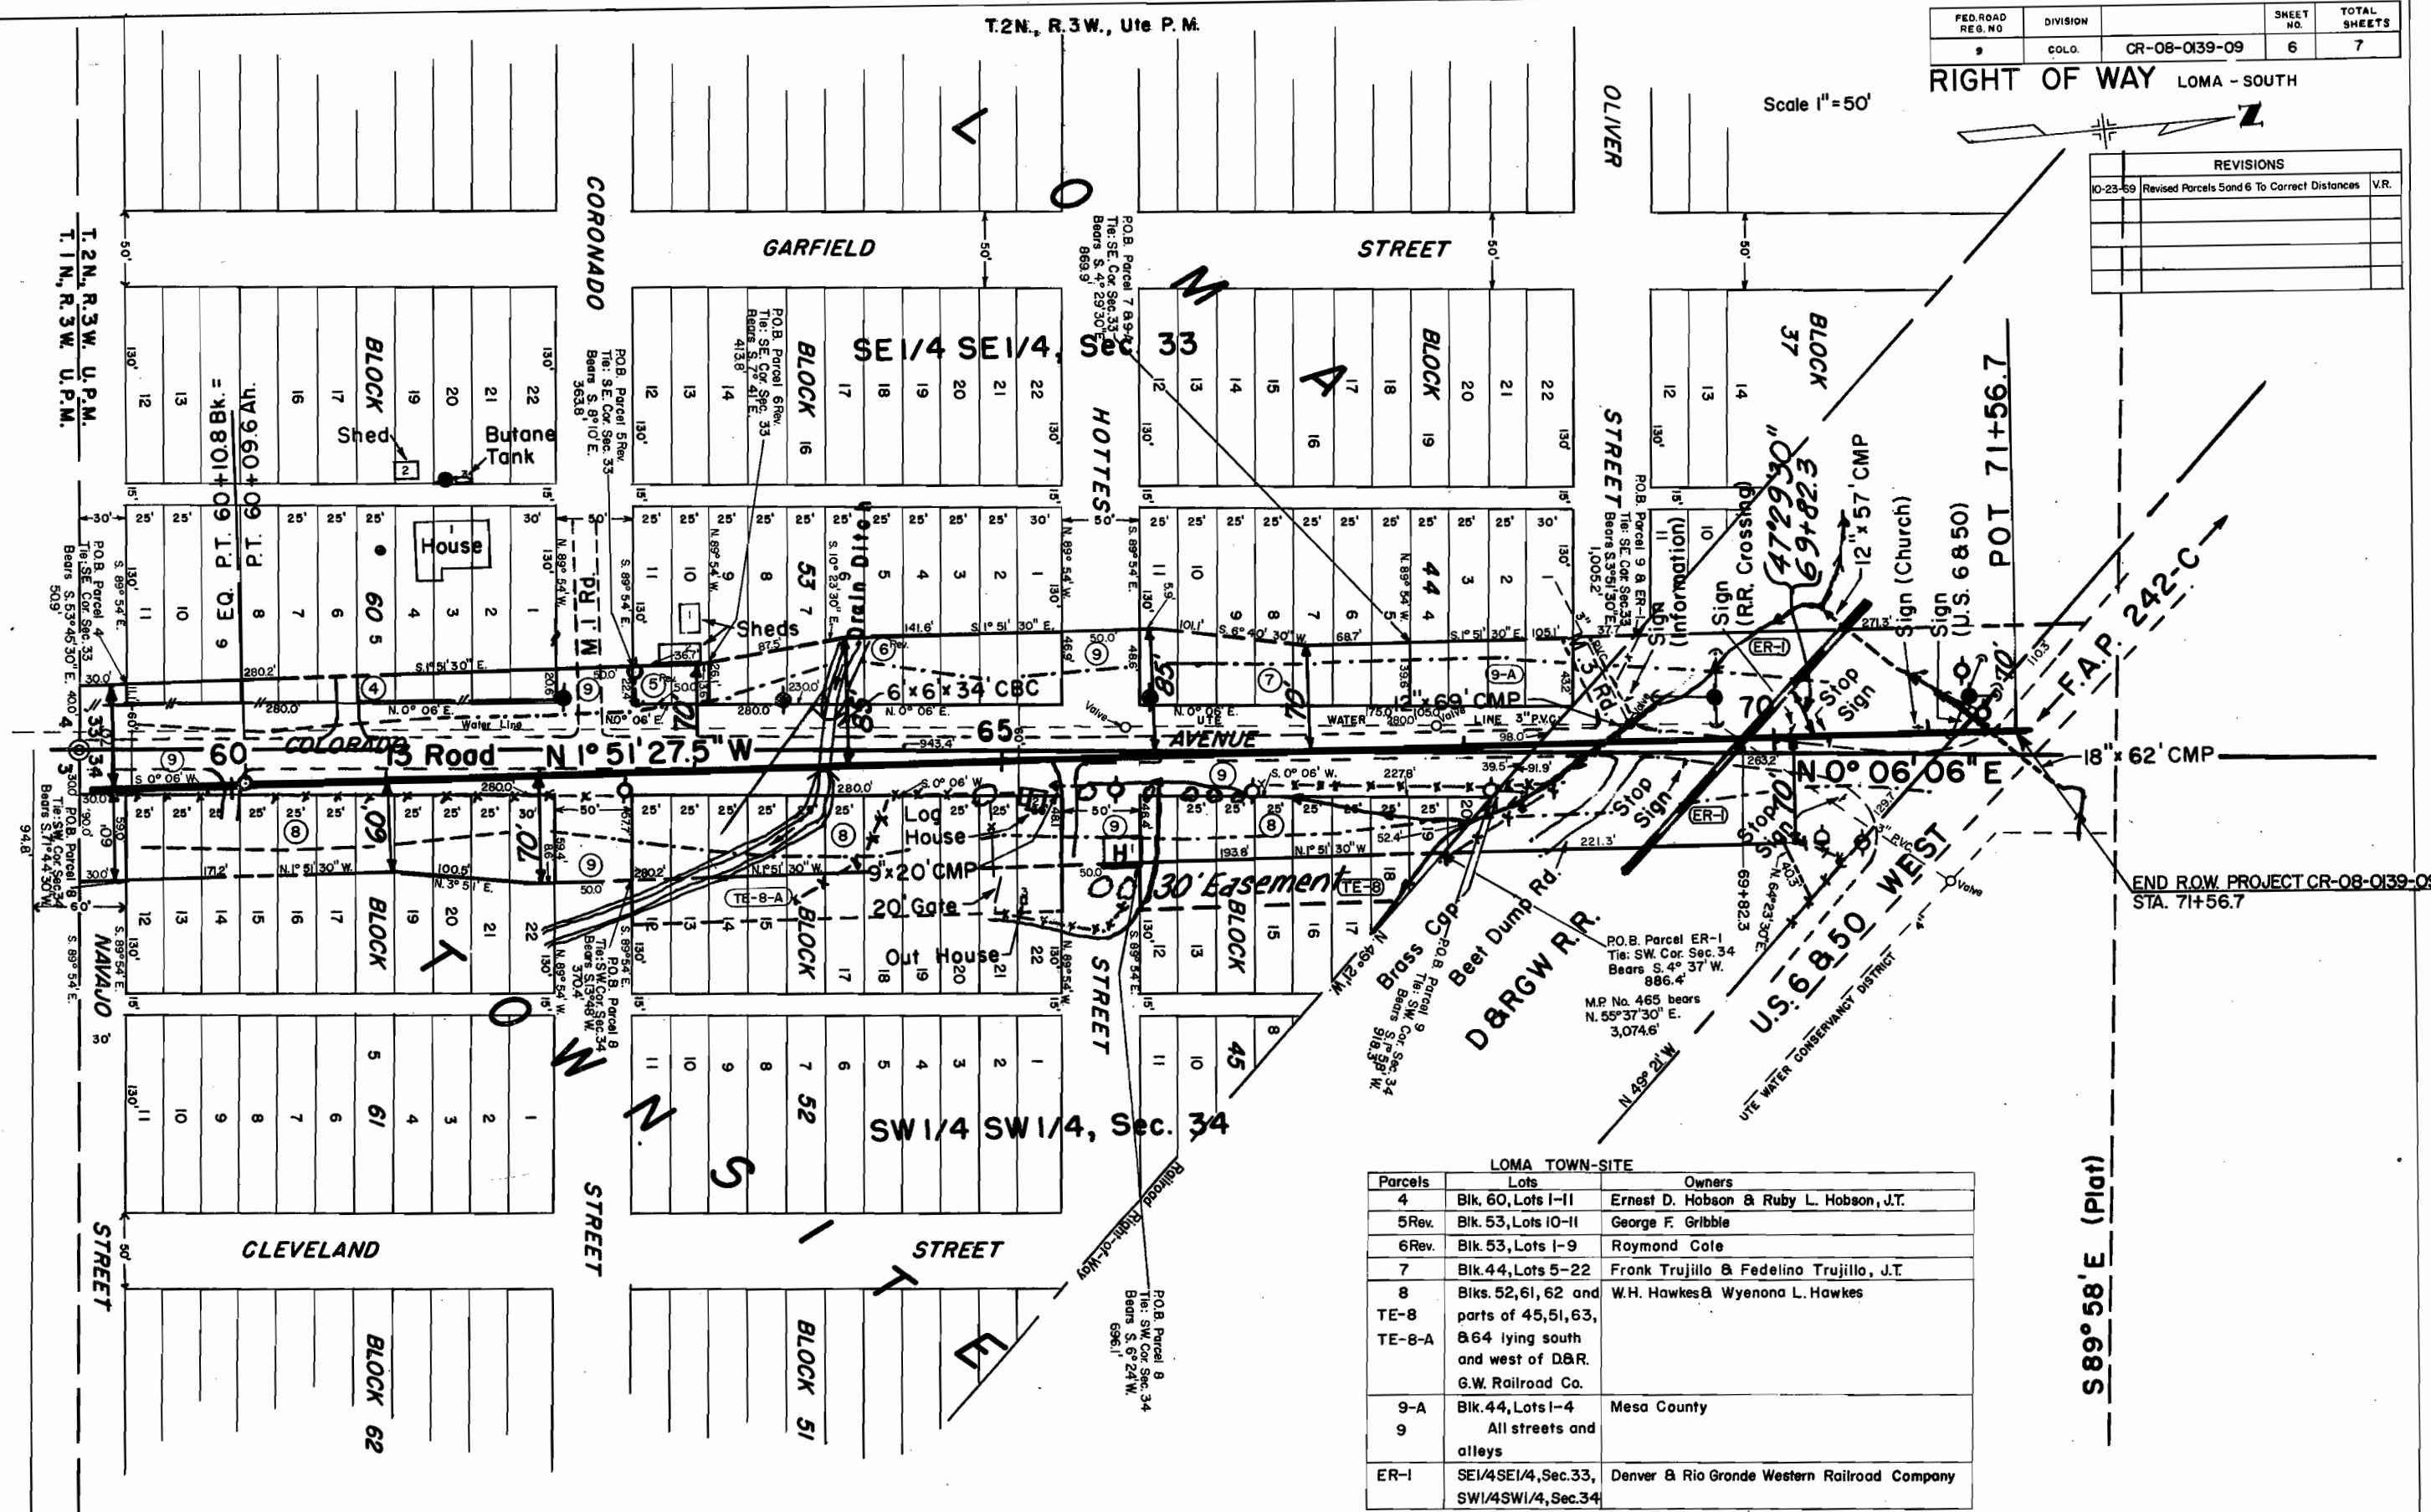

LOMA TOWN-SITE		
Parcels	Lots	Owners
4	Blk. 60, Lots I-II	Ernest D. Hobson & Ruby L. Hobson, J.T.
5Rev.	Blk. 53, Lots IO-II	George F. Gribble
6Rev.	Blk. 53, Lots I-9	Raymond Cote
7	Blk. 44, Lots 5-22	Fronk Trujillo & Fedelino Trujillo, J.T.
8	Blks. 52, 61, 62 and parts of 45, 51, 63, & 64 lying south and west of D&R. G.W. Railroad Co.	W.H. Hawkes & Wyenona L. Hawkes
TE-8		
TE-8-A		
9-A	Blk. 44, Lots I-4	Mesa County
9	All streets and alleys	
ER-I	SE 1/4 SE 1/4, Sec. 33, SW 1/4 SW 1/4, Sec. 34	Denver & Rio Grande Western Railroad Company

(Plot) 3, 85, 68 S


THE STATE DEPARTMENT OF HIGHWAYS
DIVISION OF HIGHWAYS—STATE OF COLORADO
PROJECT CR-08-0139-09
R.O.W. OWNERSHIP MAP

MESA COUNTY
T. 1 N., R. 3 W., Ute P.M.
T. 2 N., R. 3 W., Ute P.M.
Scale 1" = 200'

FEDERAL ROAD REGION NO.	DISTRICT	PROJ. NO.	SHEET NO.	TOTAL SHEETS
9	COLORADO	CR-08-0139-09	7	7

RIGHT OF WAY LOMA - SOUTH

REVISIONS		
10-23-69	Revised Parcels 5 and 6	V.R.

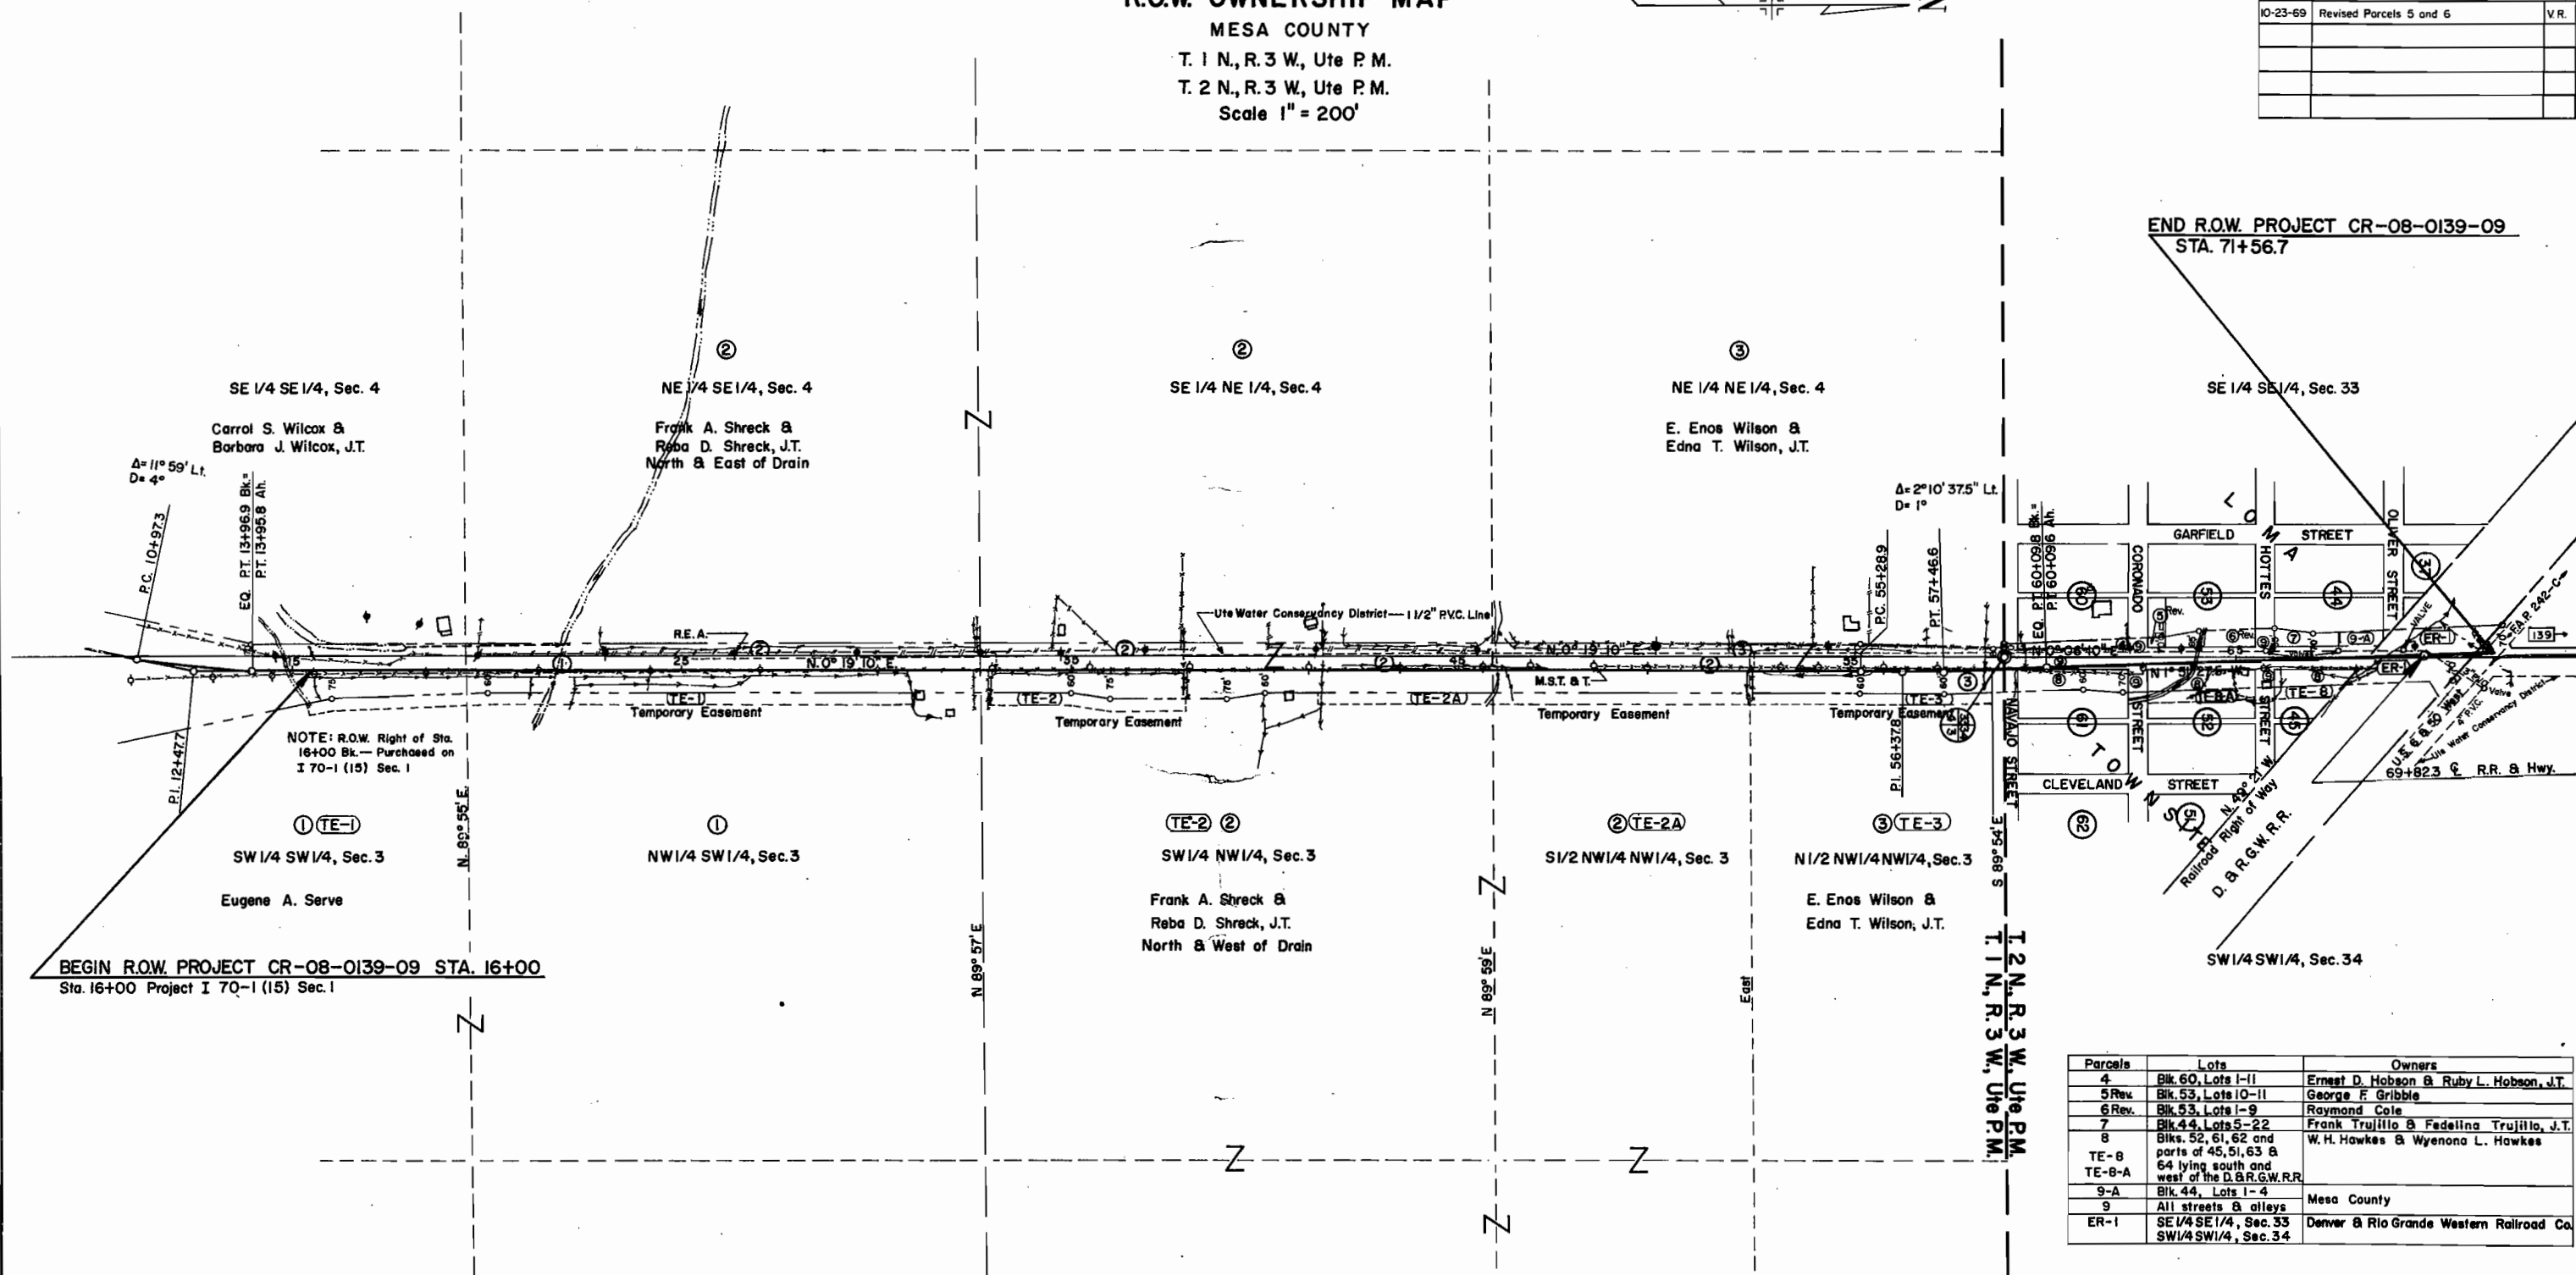

Parcels	Lots	Owners
4	Blk. 60, Lots 1-11	Ernest D. Hobson & Ruby L. Hobson, J.T.
5 Rev.	Blk. 53, Lots 10-11	George F. Gribble
6 Rev.	Blk. 53, Lots 1-9	Raymond Cole
7	Blk. 44, Lots 5-22	Frank Trujillo & Fedelia Trujillo, J.T.
8	Blks. 52, 61, 62 and parts of 45, 51, 63 & 64 lying south and west of the D.B.R.G.W.R.R.	W.H. Hawkes & Wyenona L. Hawkes
TE-8		
TE-8-A		
9-A	Blk. 44, Lots 1-4	Mesa County
9	All streets & alleys	
ER-1	SE 1/4 SE 1/4, Sec. 33 SW 1/4 SW 1/4, Sec. 34	Denver & Rio Grande Western Railroad Co.