

STATE DEPARTMENT OF HIGHWAYS

DIVISION OF HIGHWAYS—STATE OF COLORADO

PLAN AND PROFILE OF PROPOSED FEDERAL AID PROJECT NO. CS 59-0014-09 STATE HIGHWAY NO. 14 JACKSON COUNTY

RIGHT OF WAY

SCALE OF ORIGINAL DRAWINGS

PLAN SHEETS 1"=100'
DETAIL SHEETS 1"=1"
OWNERSHIP MAPS 1"=400'

R.O.W. LENGTH OF PROJECT = 4.972 Miles

NOTE:

THIS PROJECT CHECKED
AND CALCULATED BY
DISTRICT 3.



INDEX OF SHEETS

- 1 TITLE SHEET
- 2 TABULATION OF OWNERSHIPS
- 3-II ALIGNMENT SHEETS
- 12 OWNERSHIP MAP

FEDERAL ROAD REGION NO.	DIVISION	PROJECT NO.	SHEET NO.
9	COLORADO	CS 59-0014-09	1
REVISIONS			

RIGHT OF WAY
GOULD-EASTERLY

CONVENTIONAL SIGNS

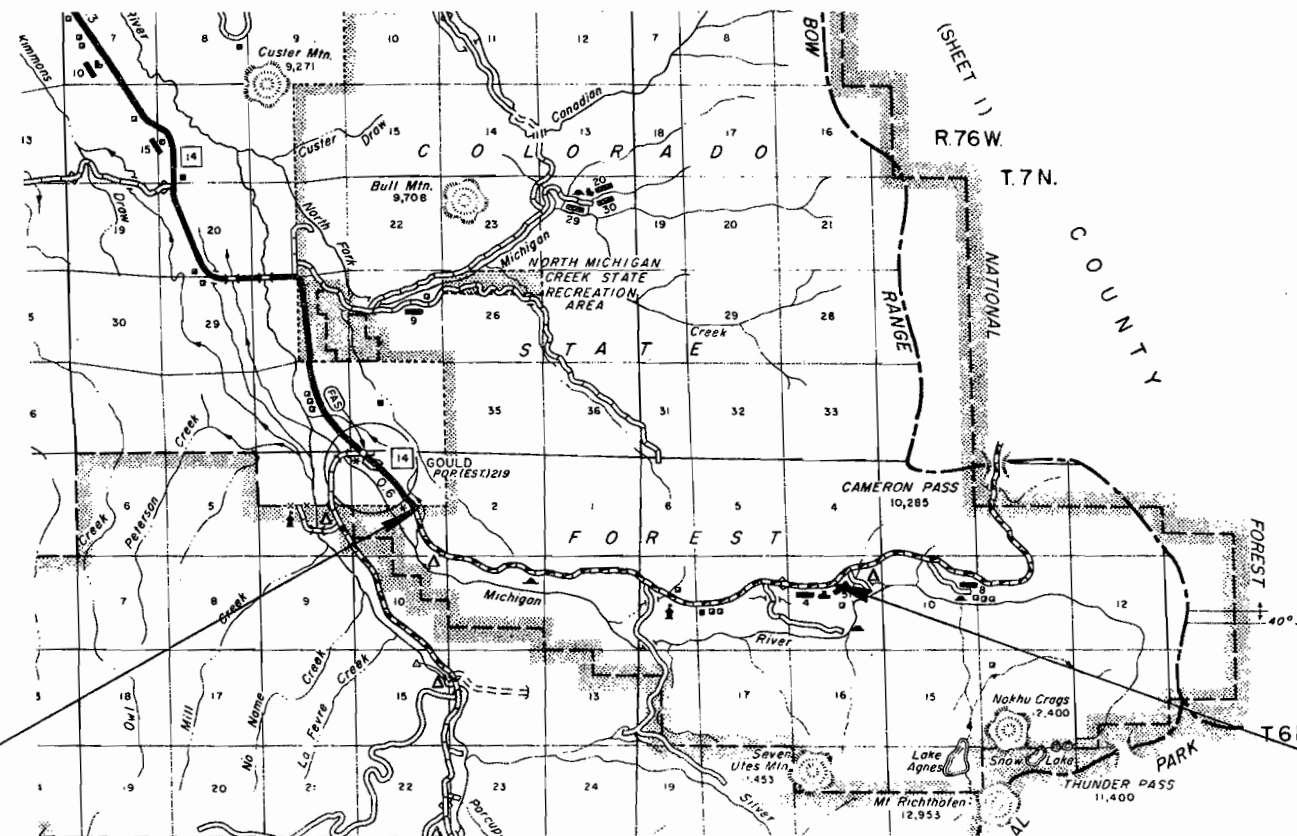
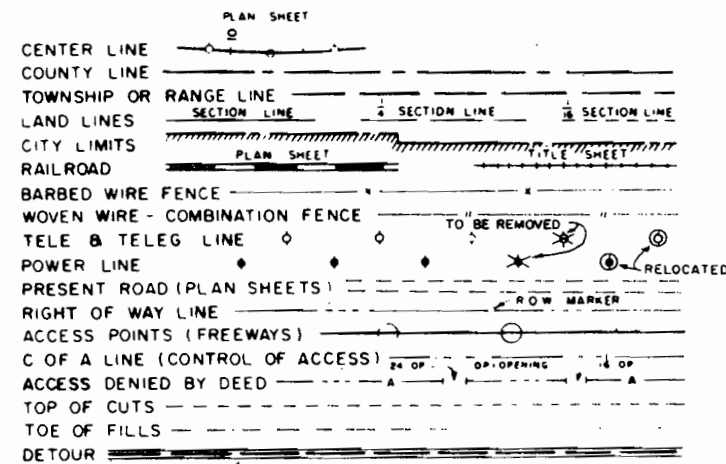


Begin Proj. CS 59-0014-09 Sta. 0+00


End Proj. CS 59-0014-09 Sta. 262+54.9

RS 0014 (2) 500 1


SCALE OF MILES

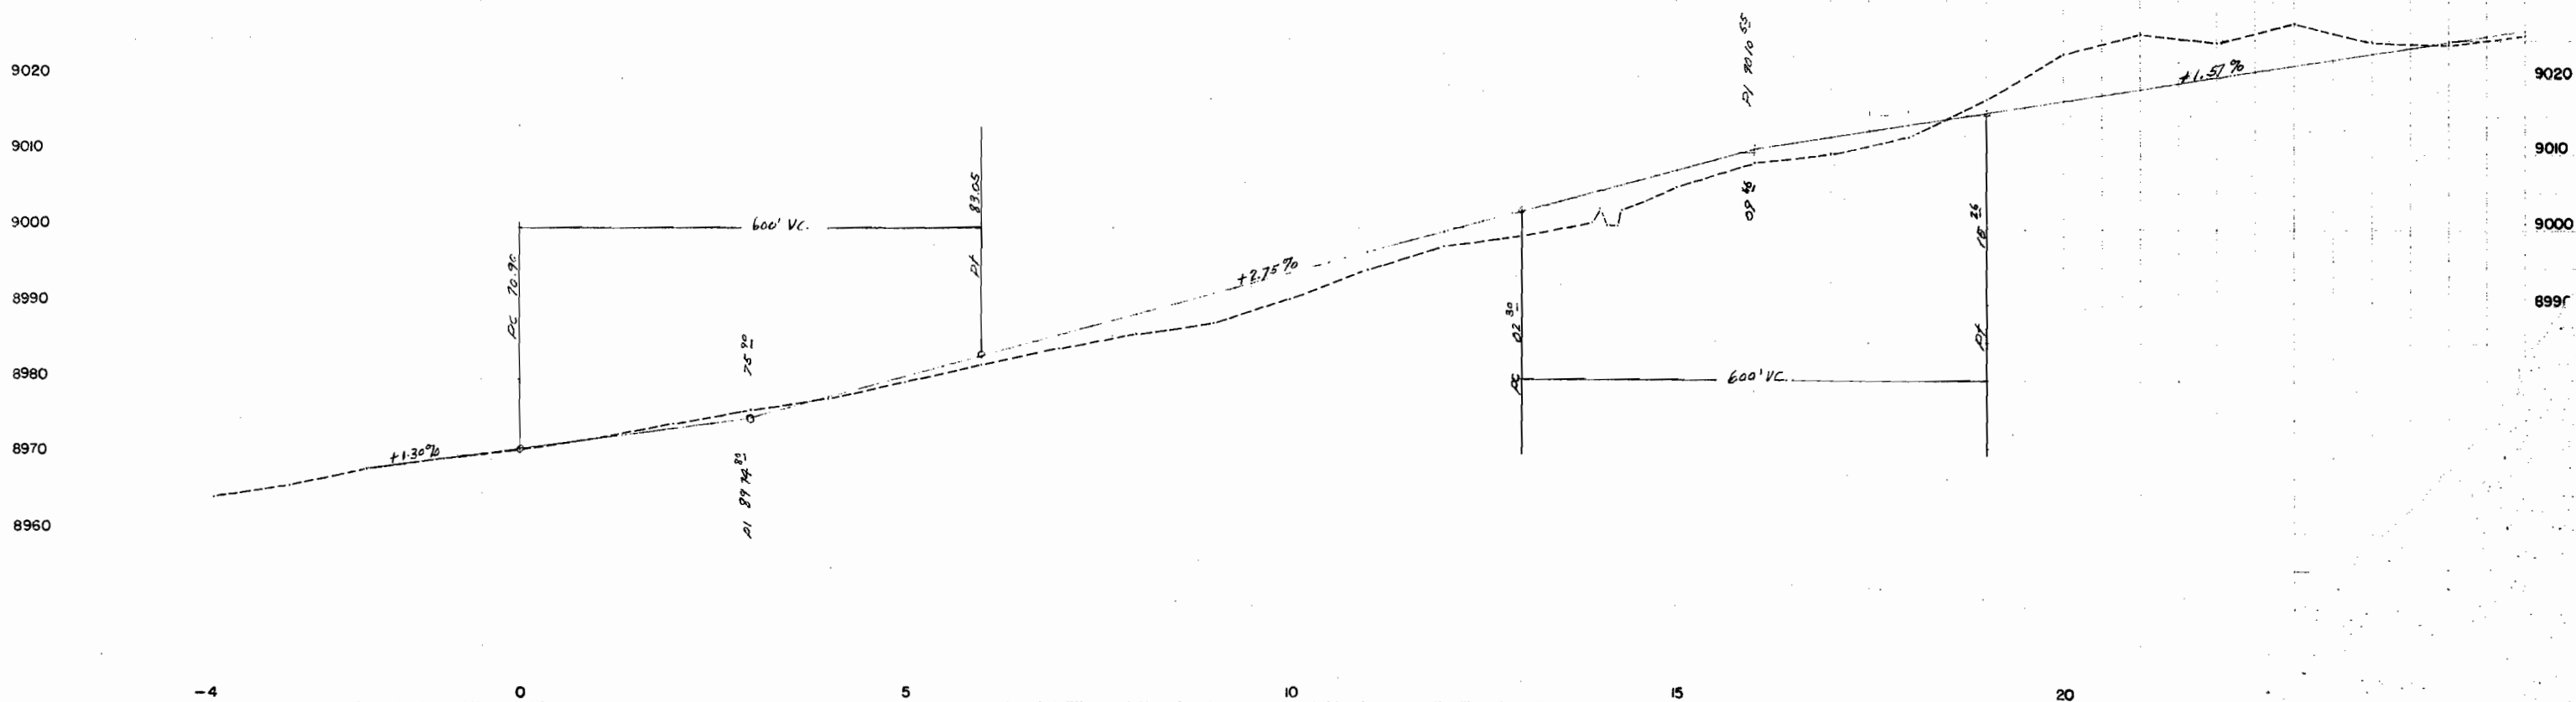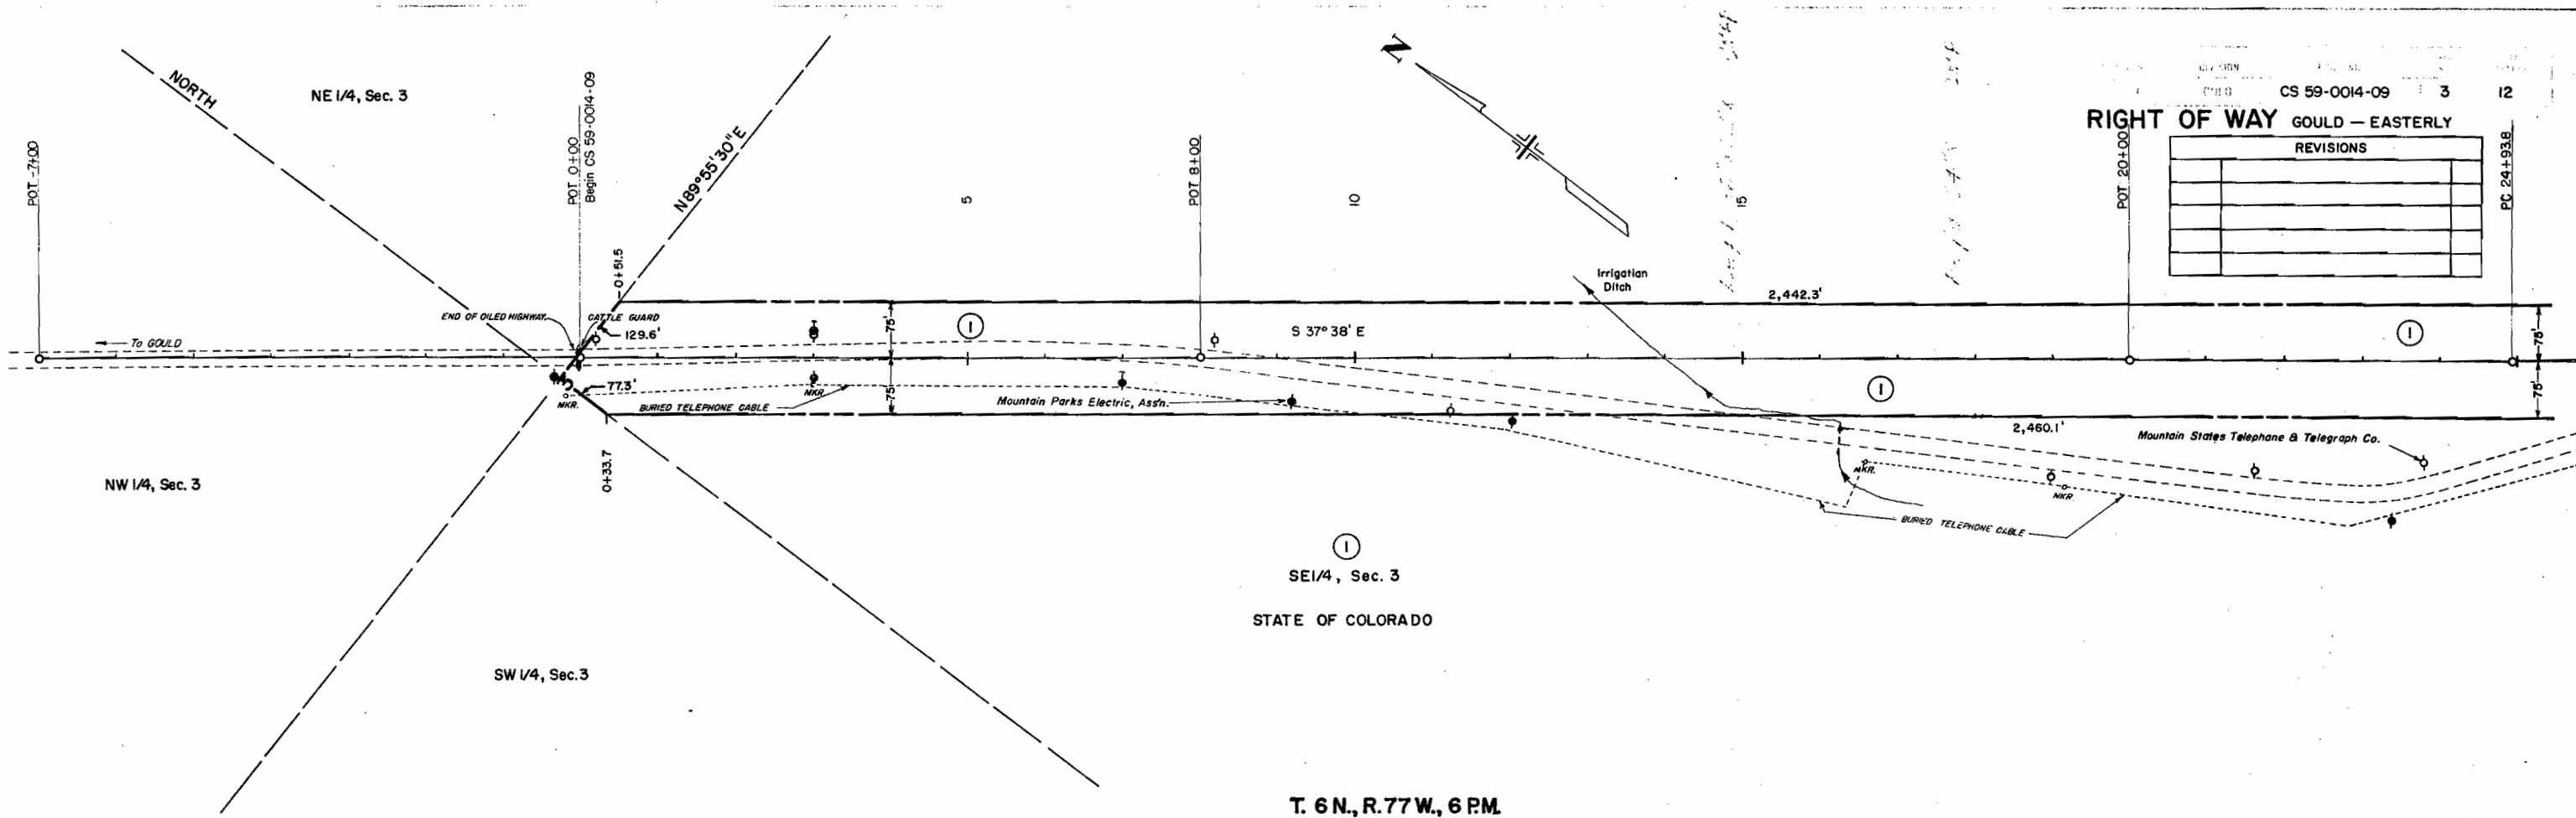


RIGHT OF WAY GOULD - EASTERLY

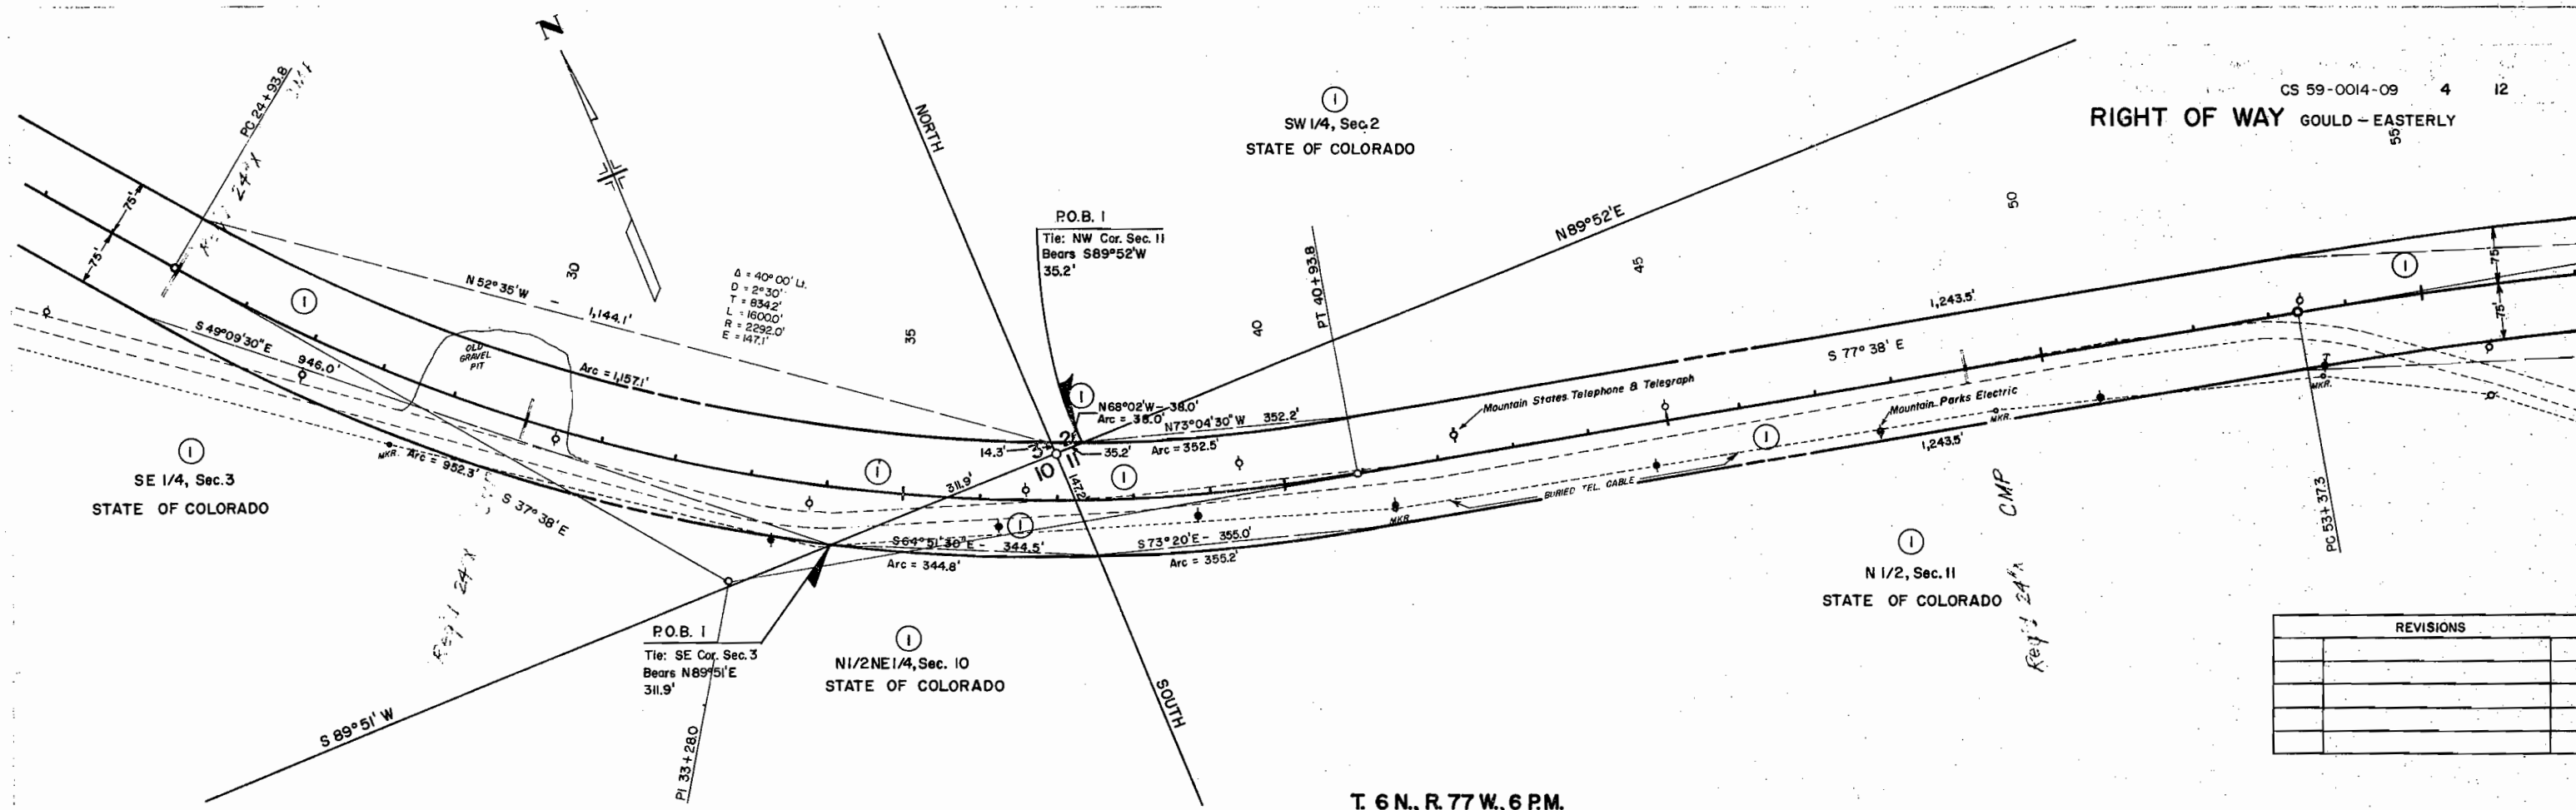

T. 6 N., R. 77 W., 6 P.M.

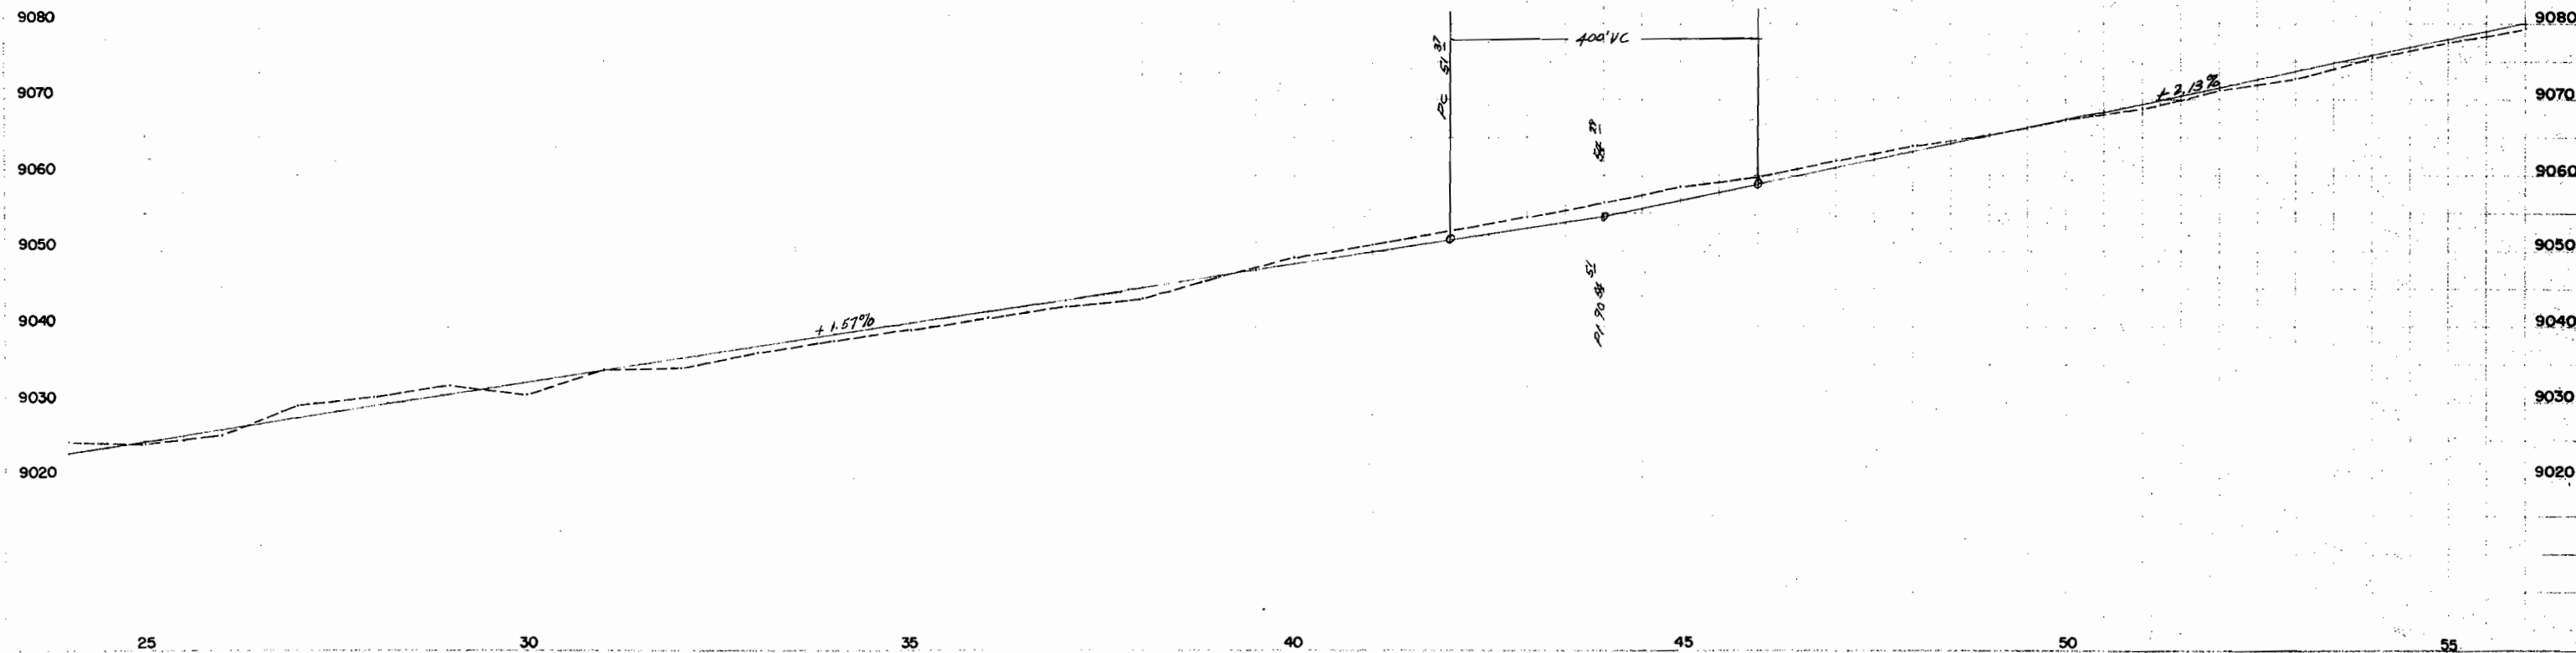

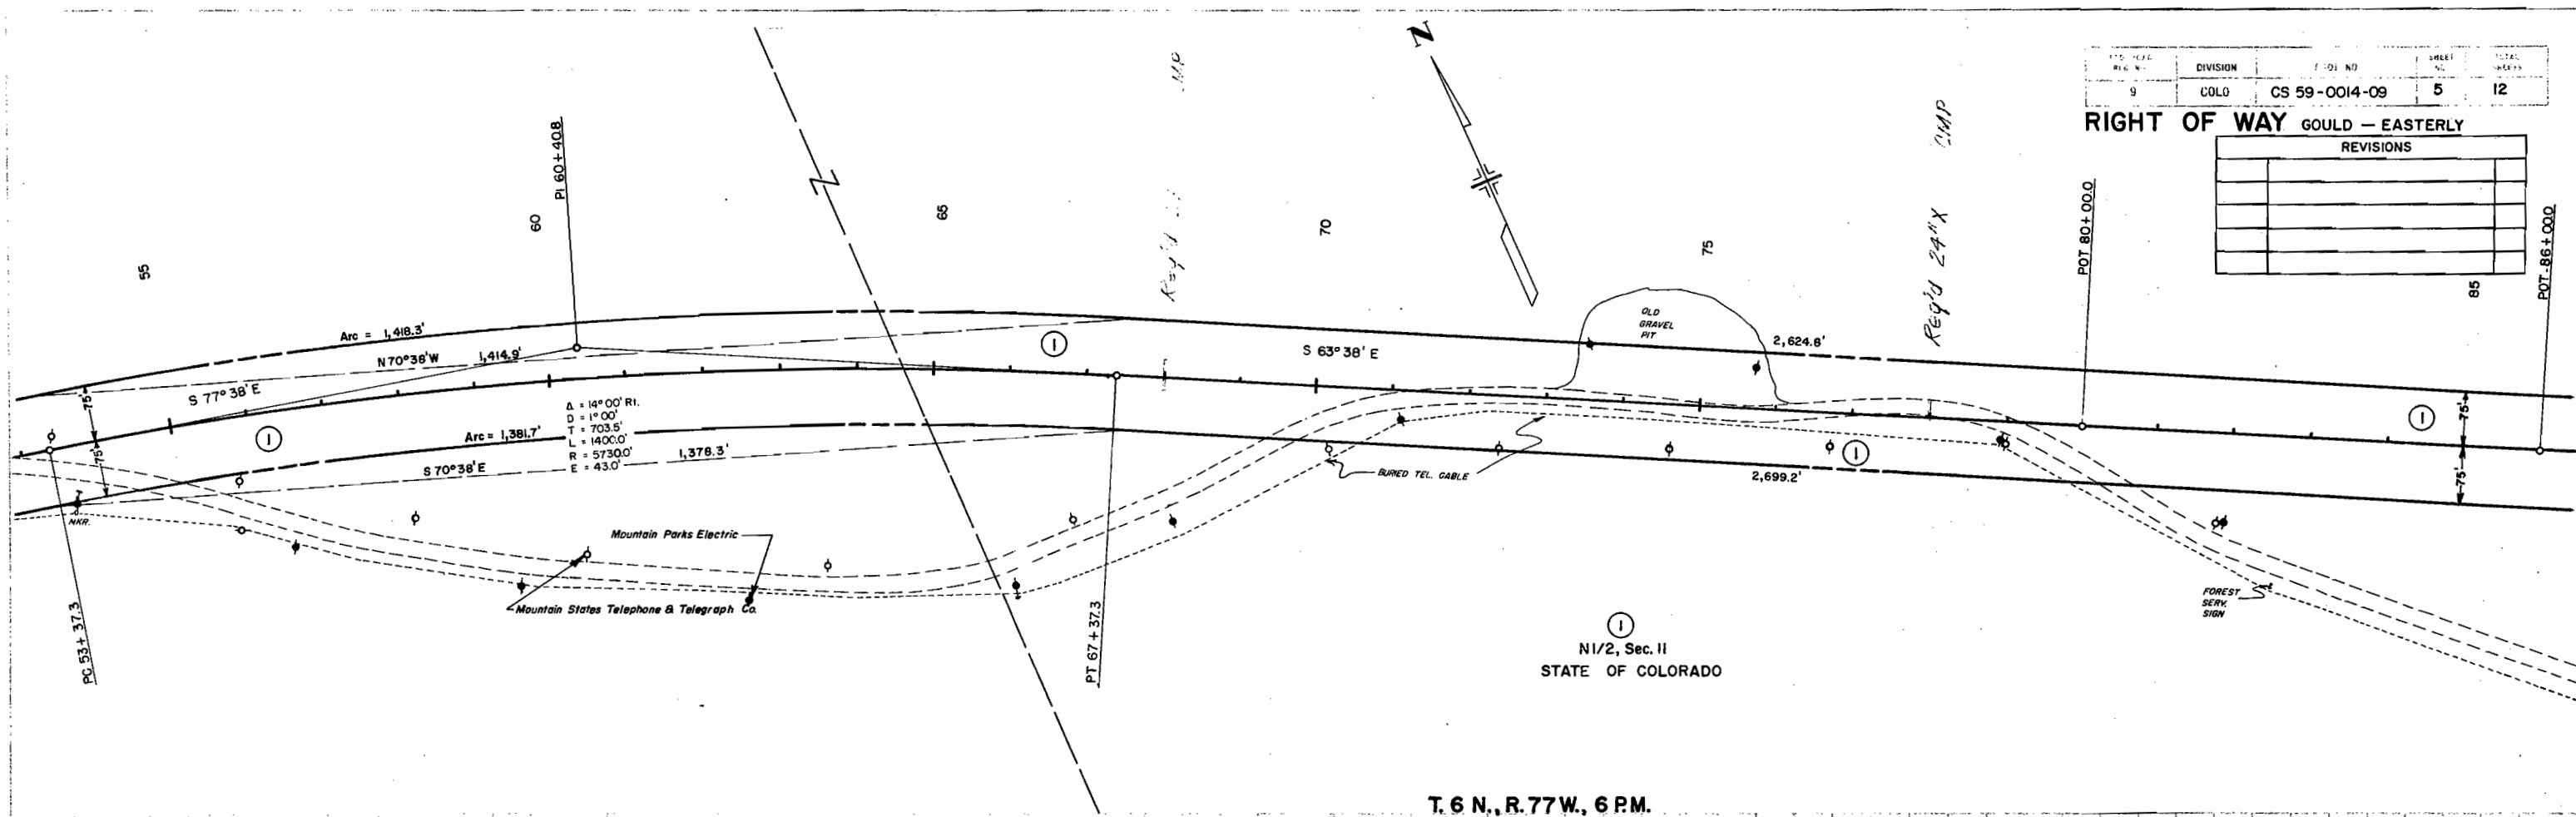



DIVISION	PROJECT NO.	SHEET NO.	TOTAL SHEETS
9	CS 59-0014-09	5	12

RIGHT OF WAY GOULD - EASTERLY


REVISIONS	

T. 6 N., R. 77 W., 6 P.M.


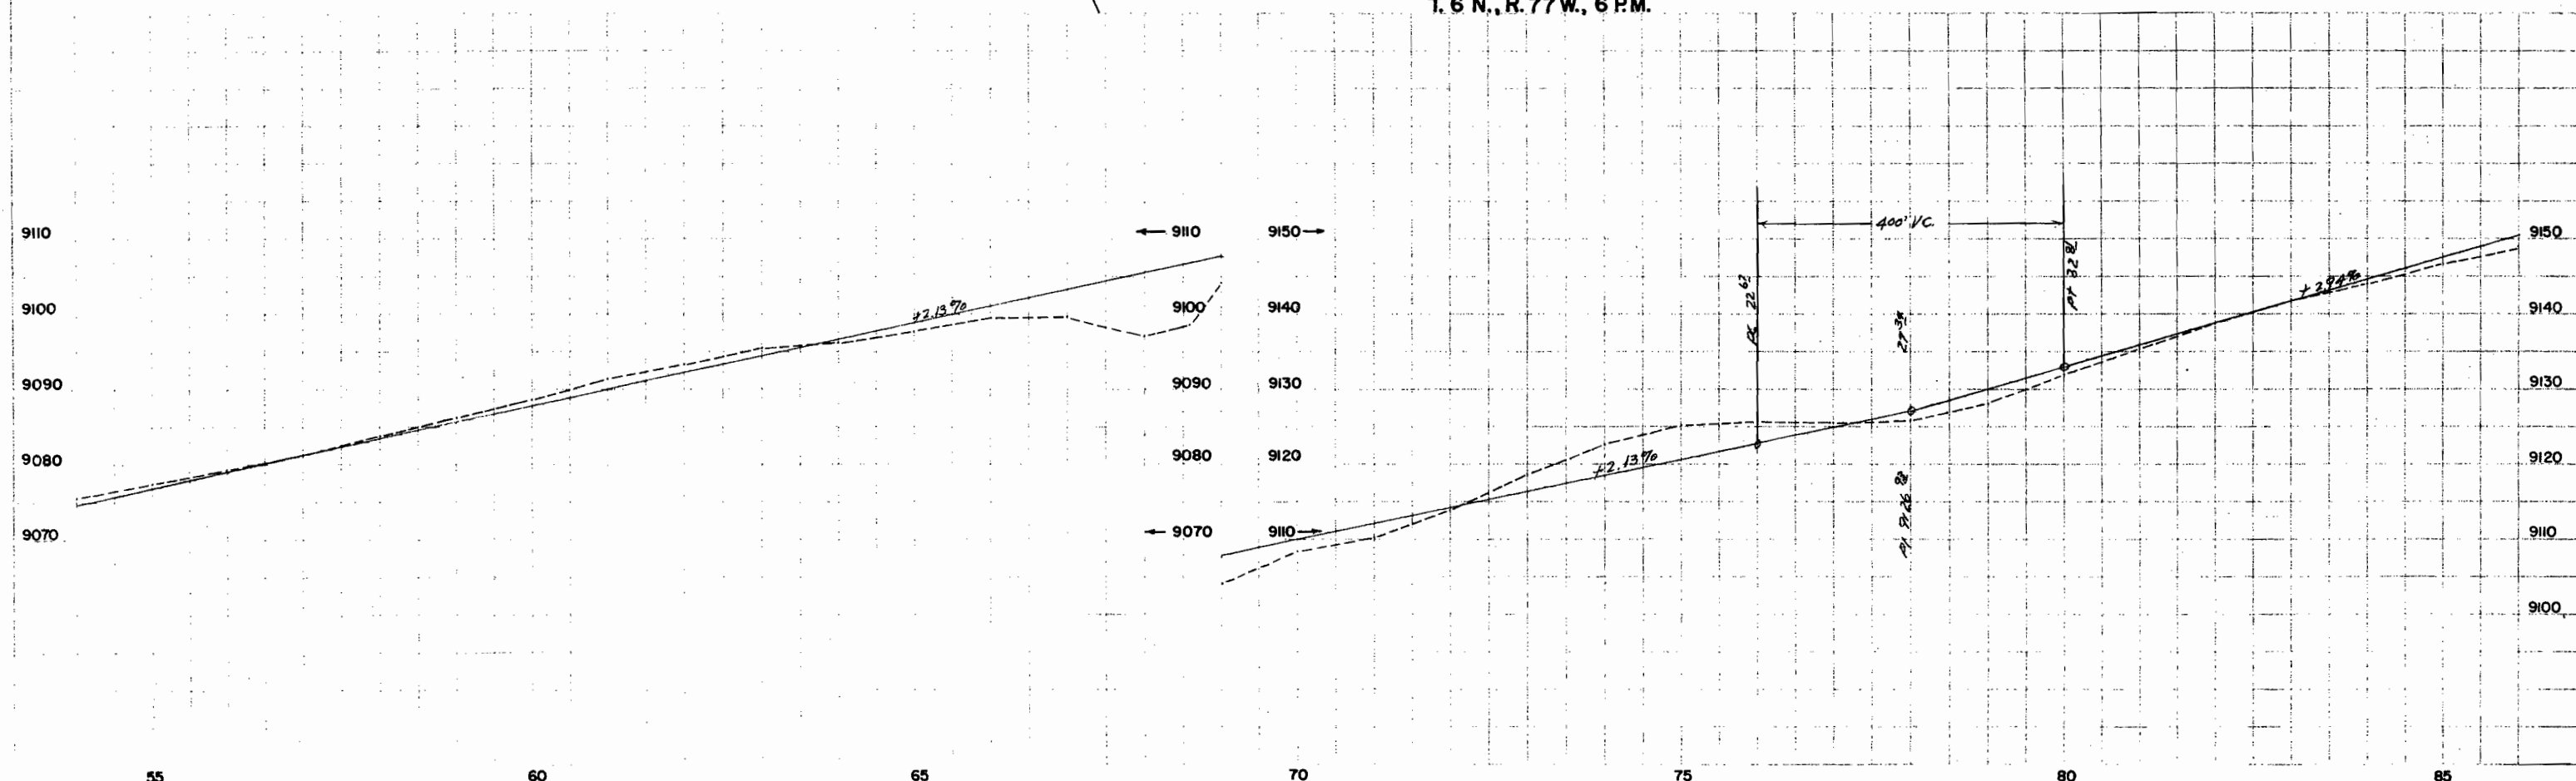


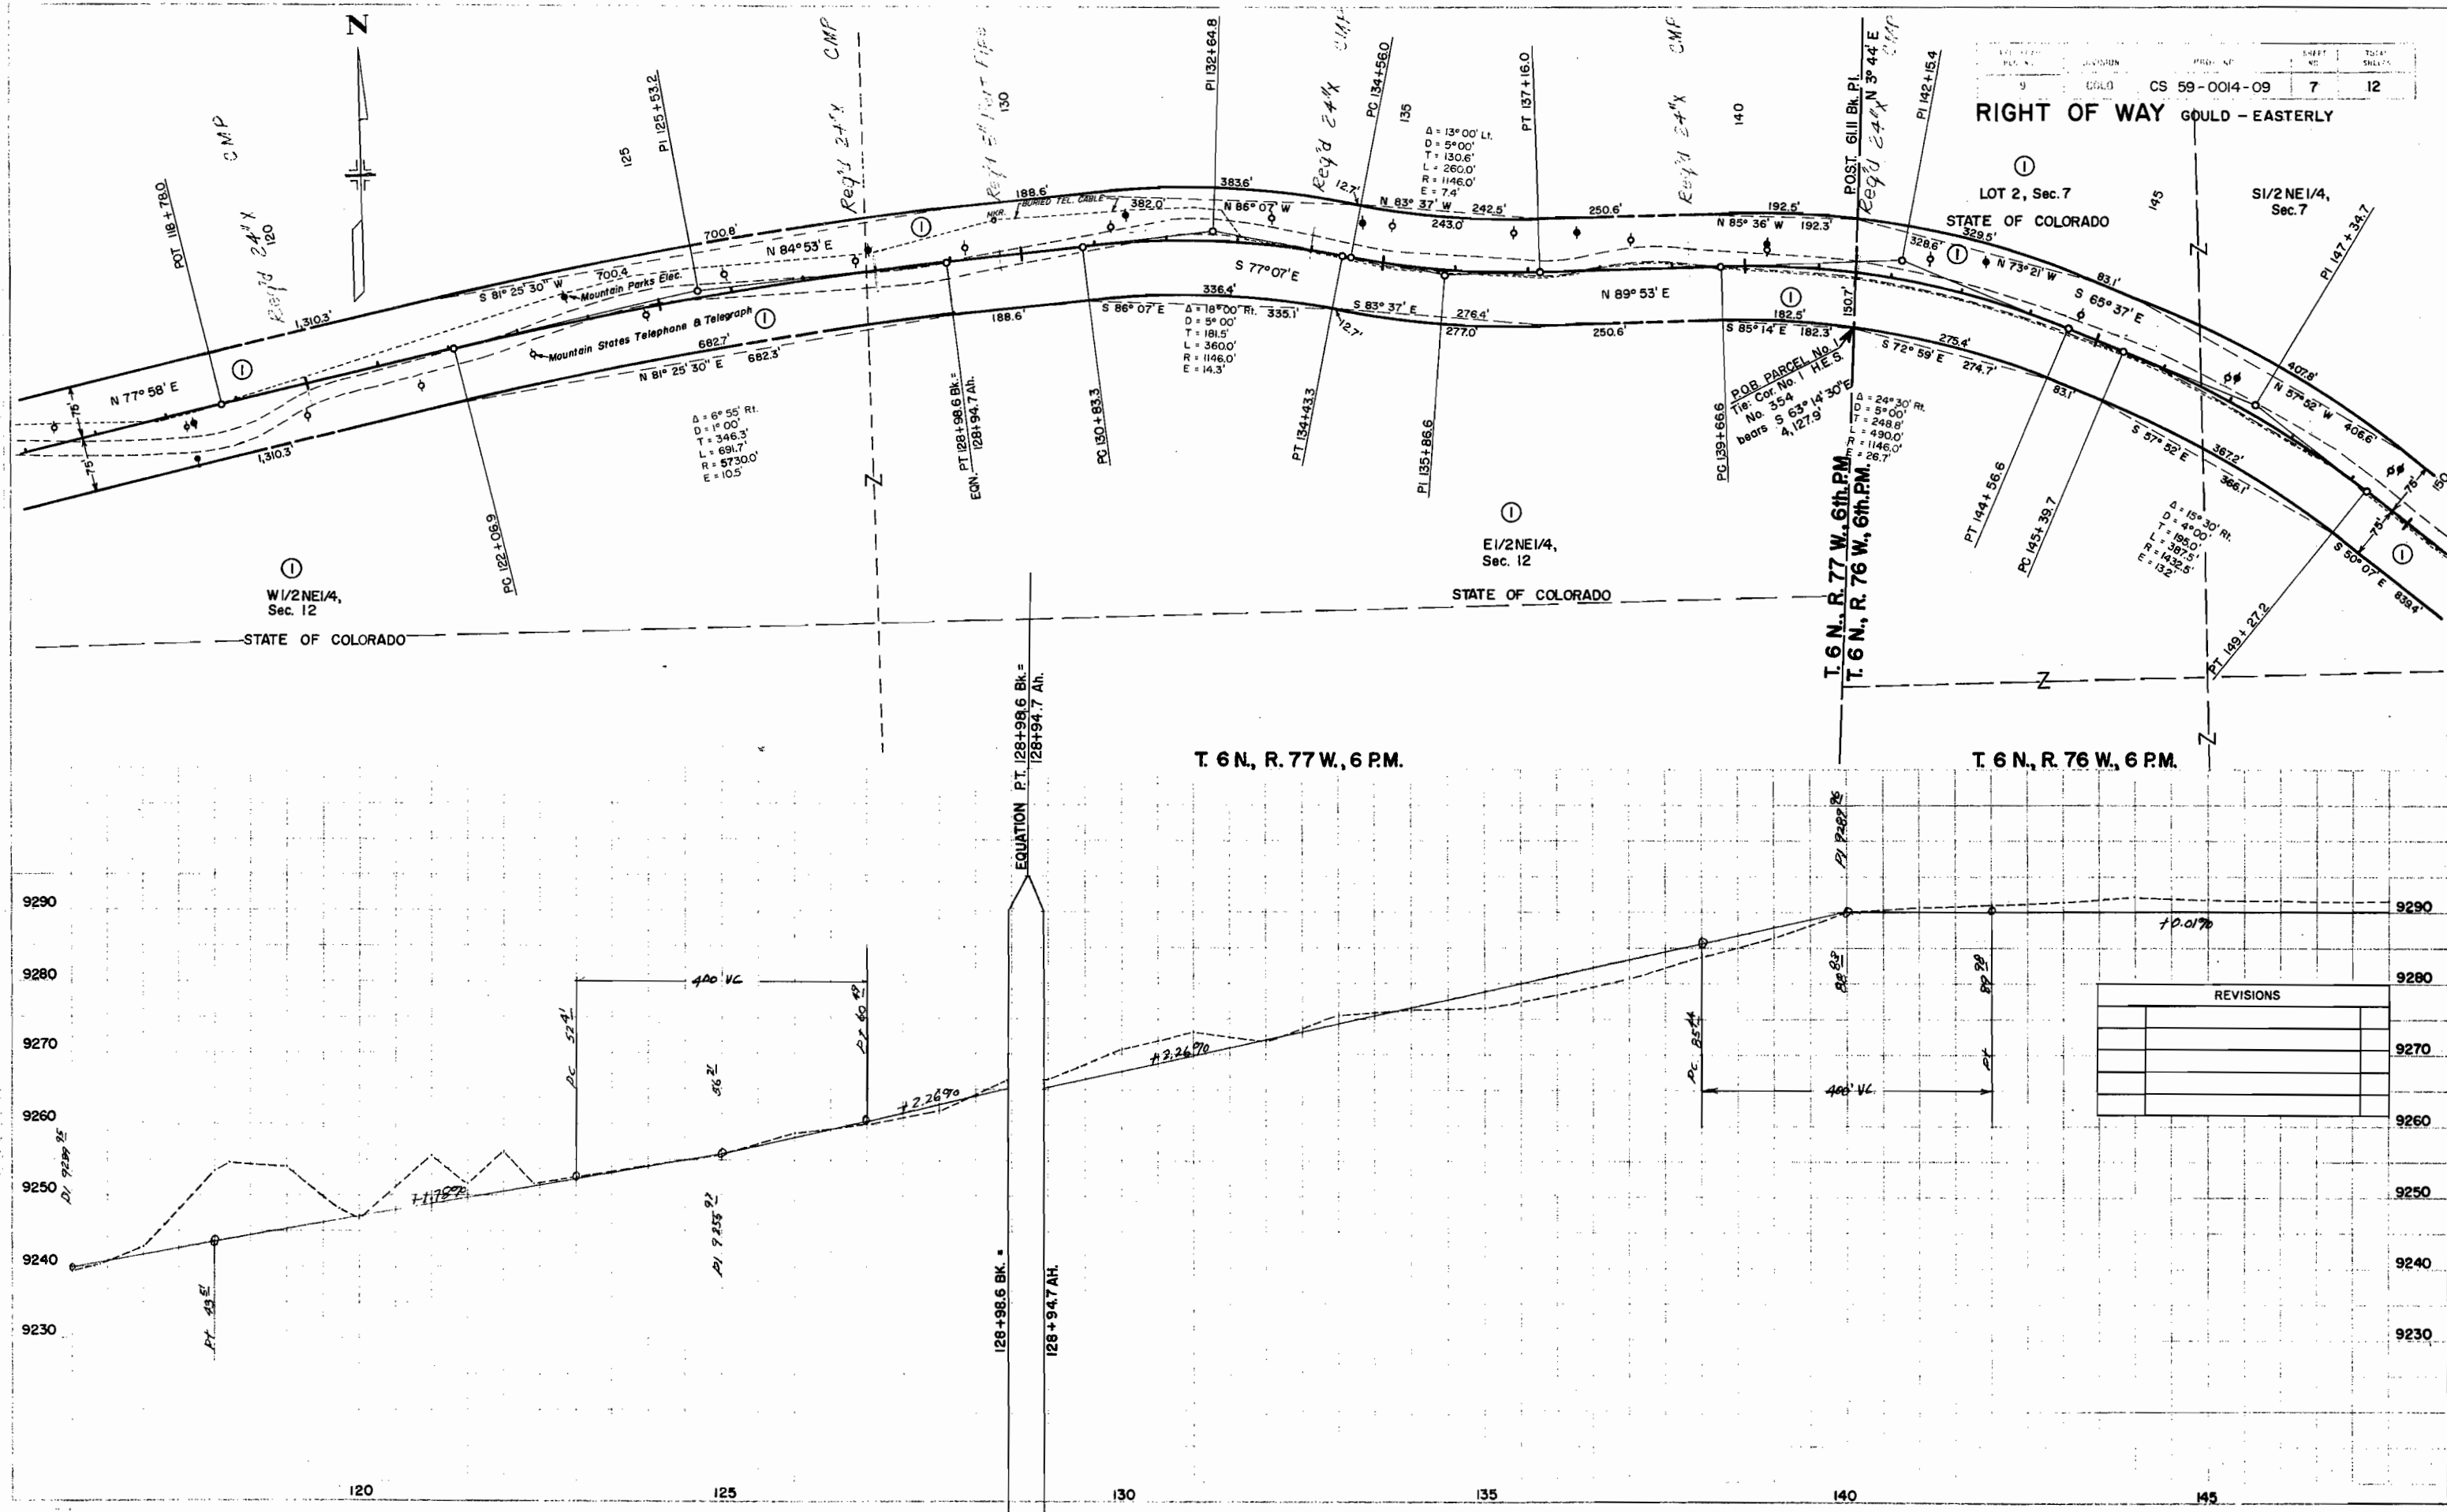


DATE SHIPPED	DIVISION	PROJ. NO.	SHIP. NO.	TOTAL SHEETS
9	COLO	CS 59-0014-09	8	12

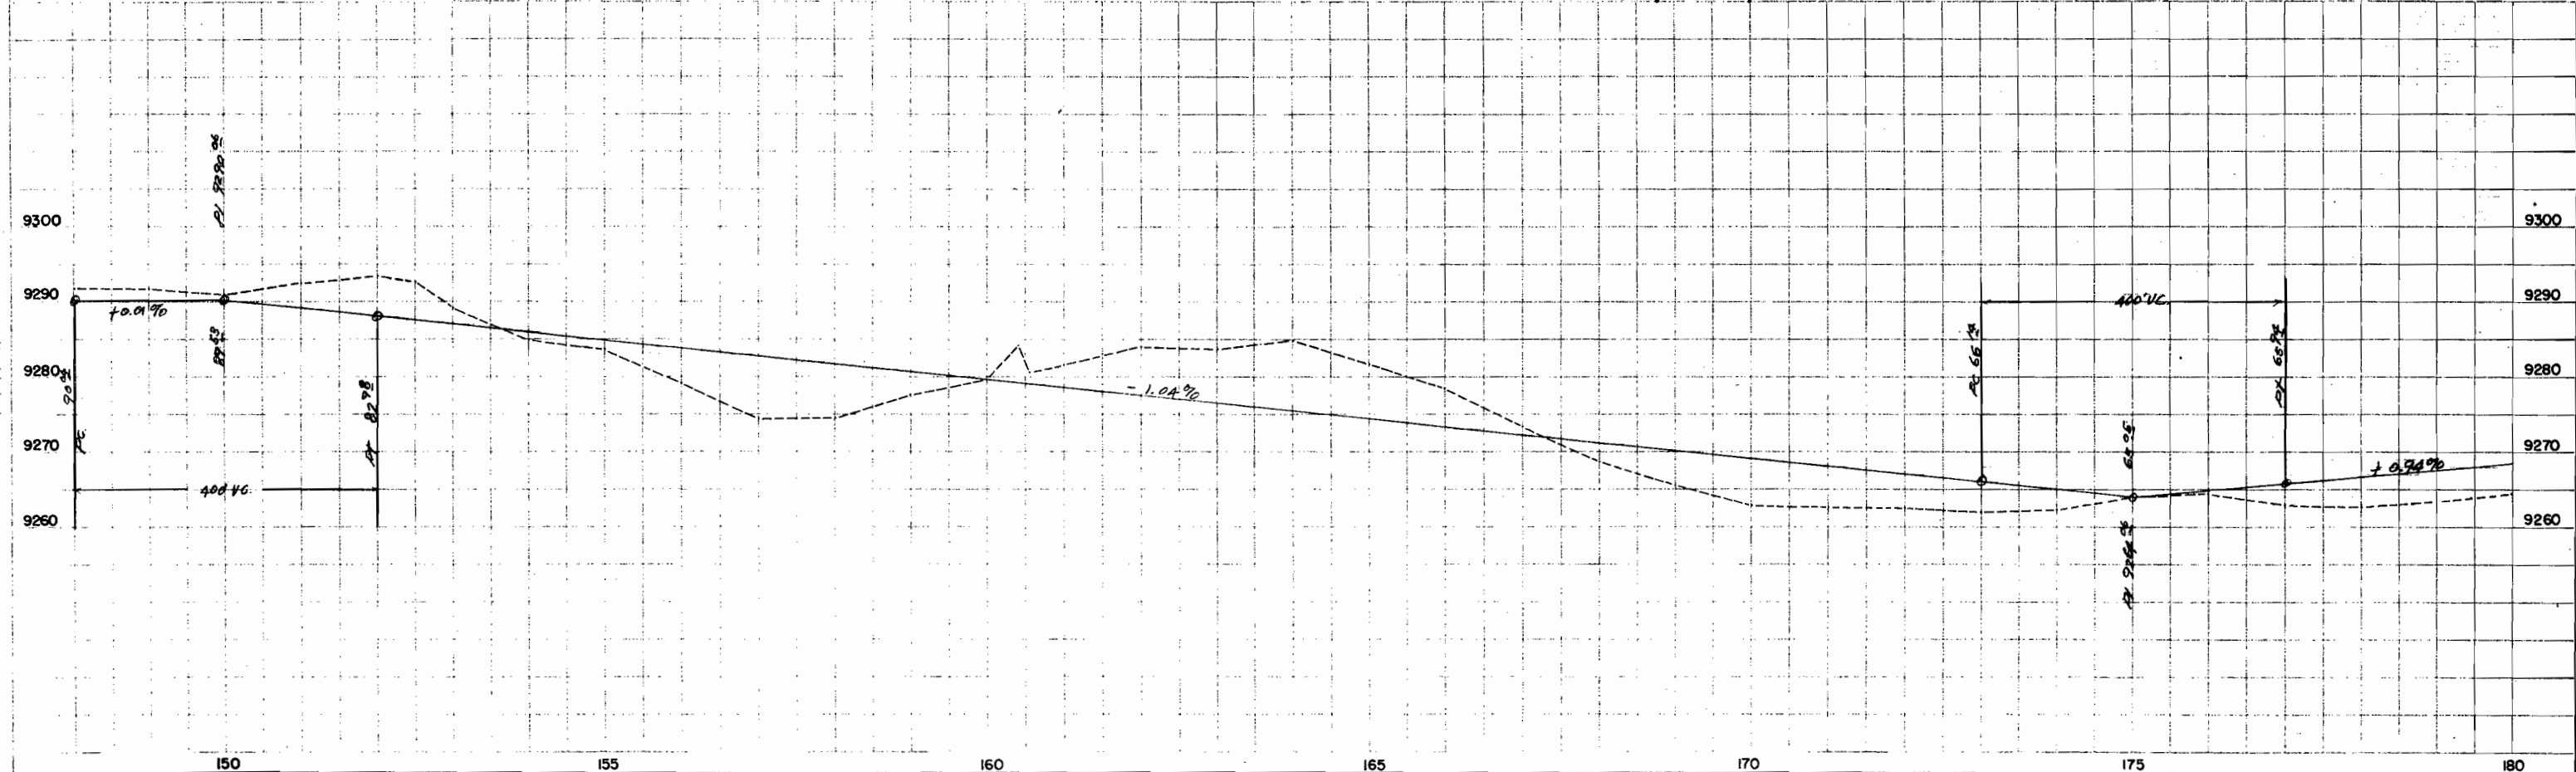


PROJECT NO.	DIVISION	PROJ. NO.	DATE	TOTAL SHEETS
5	CGLO	CS 59-0014-09	9	12

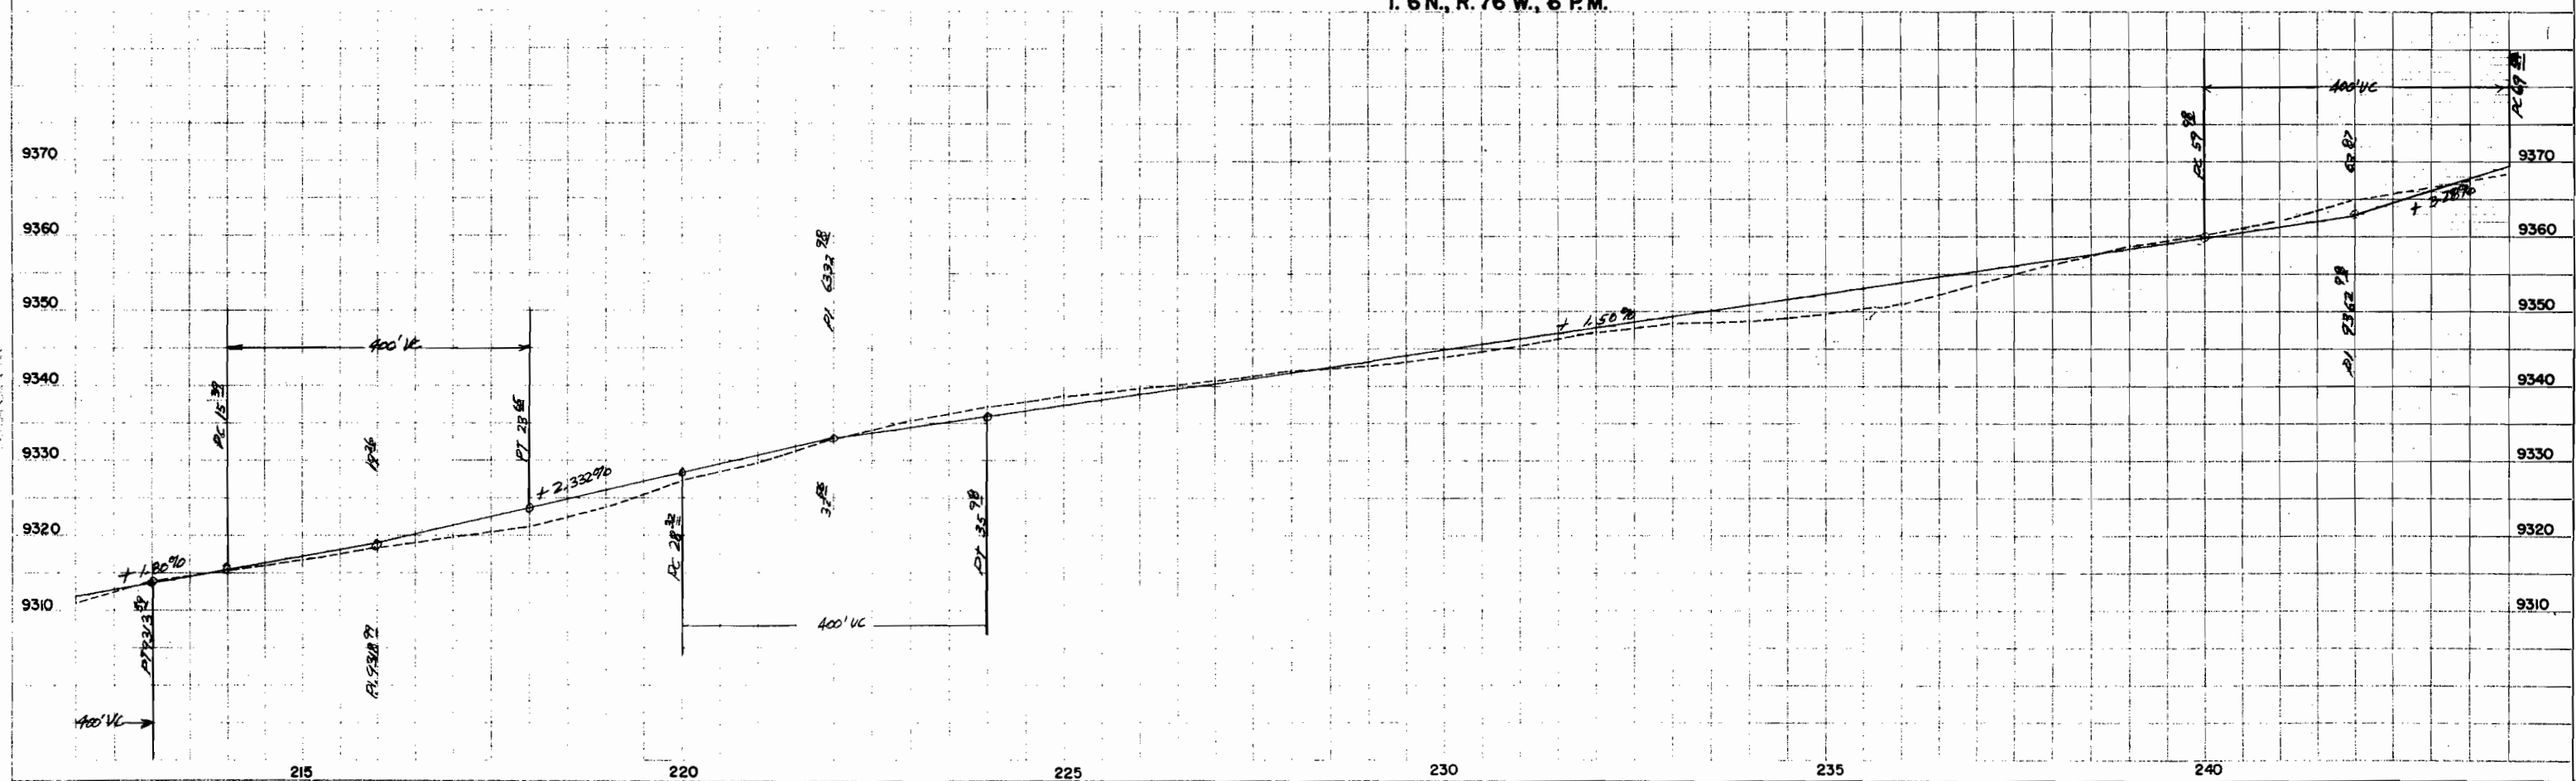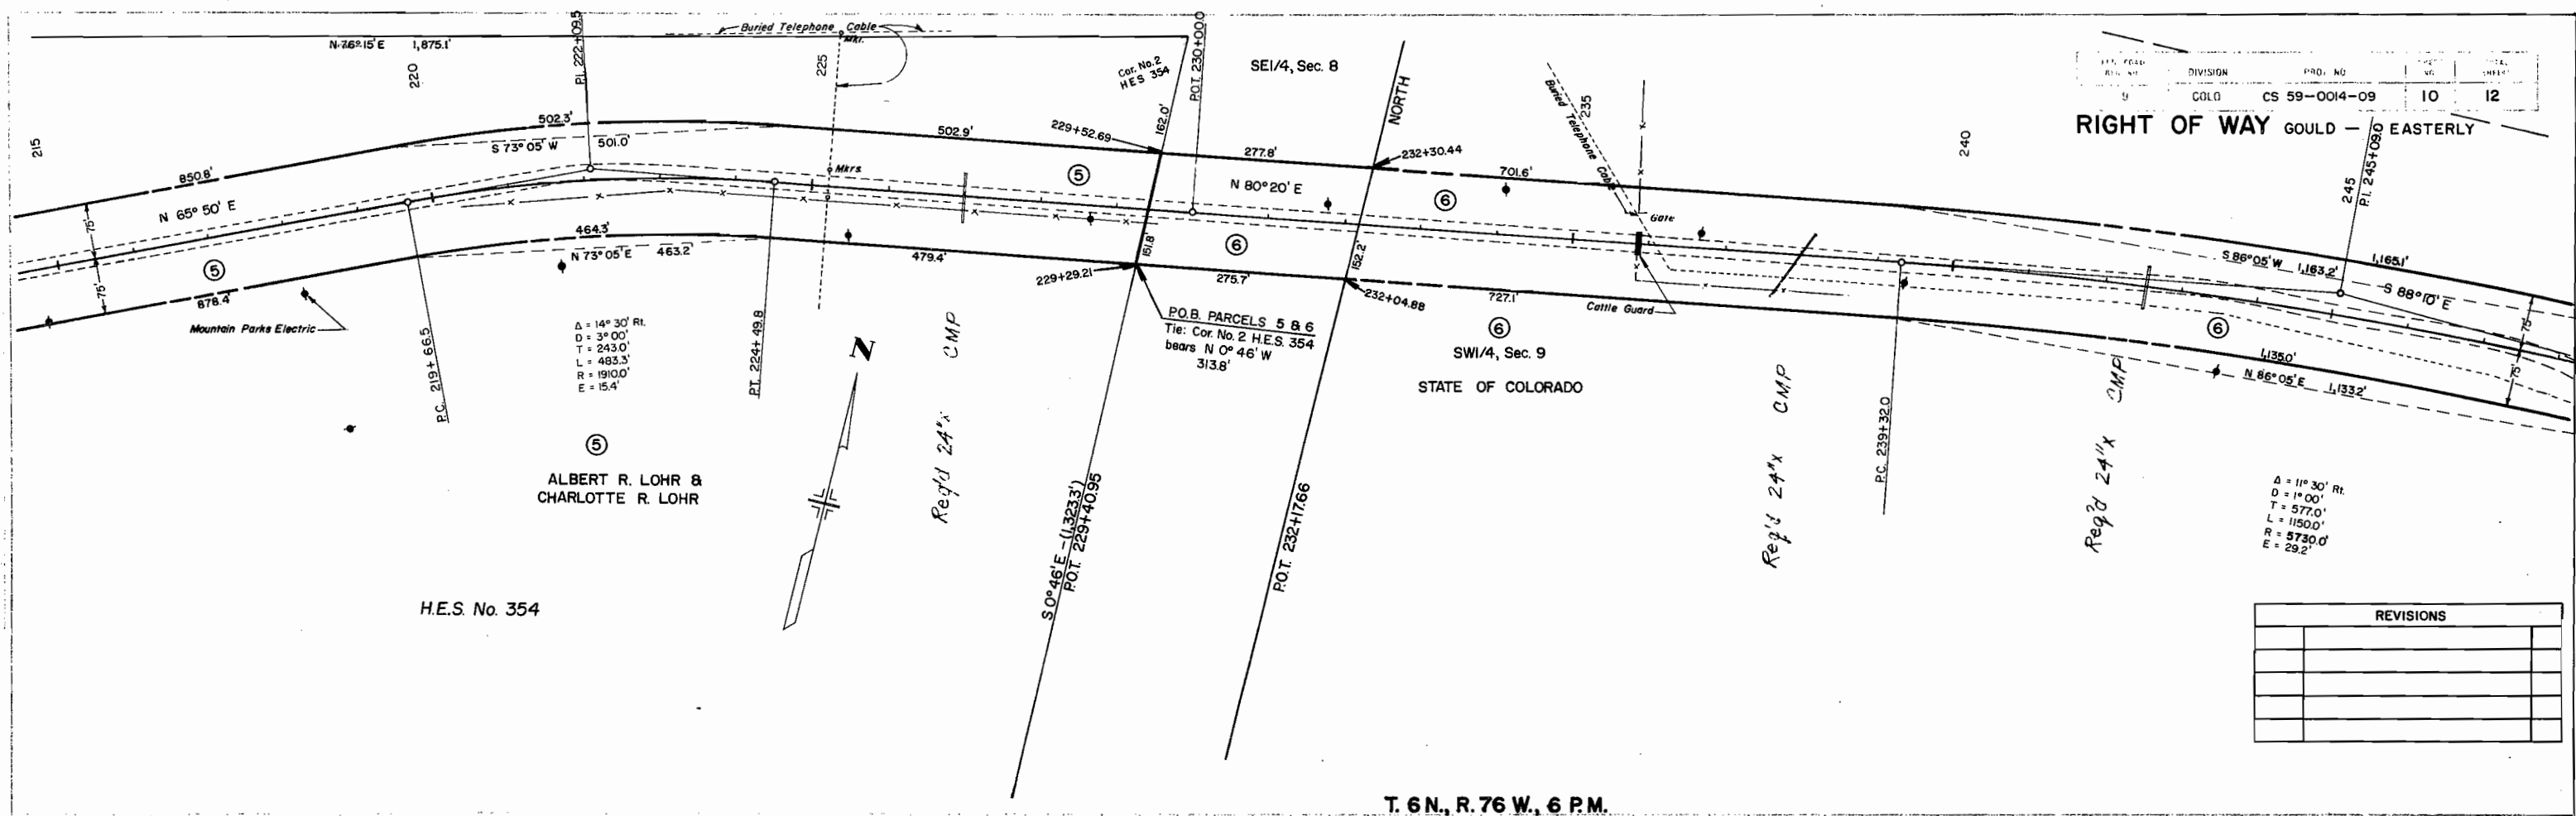

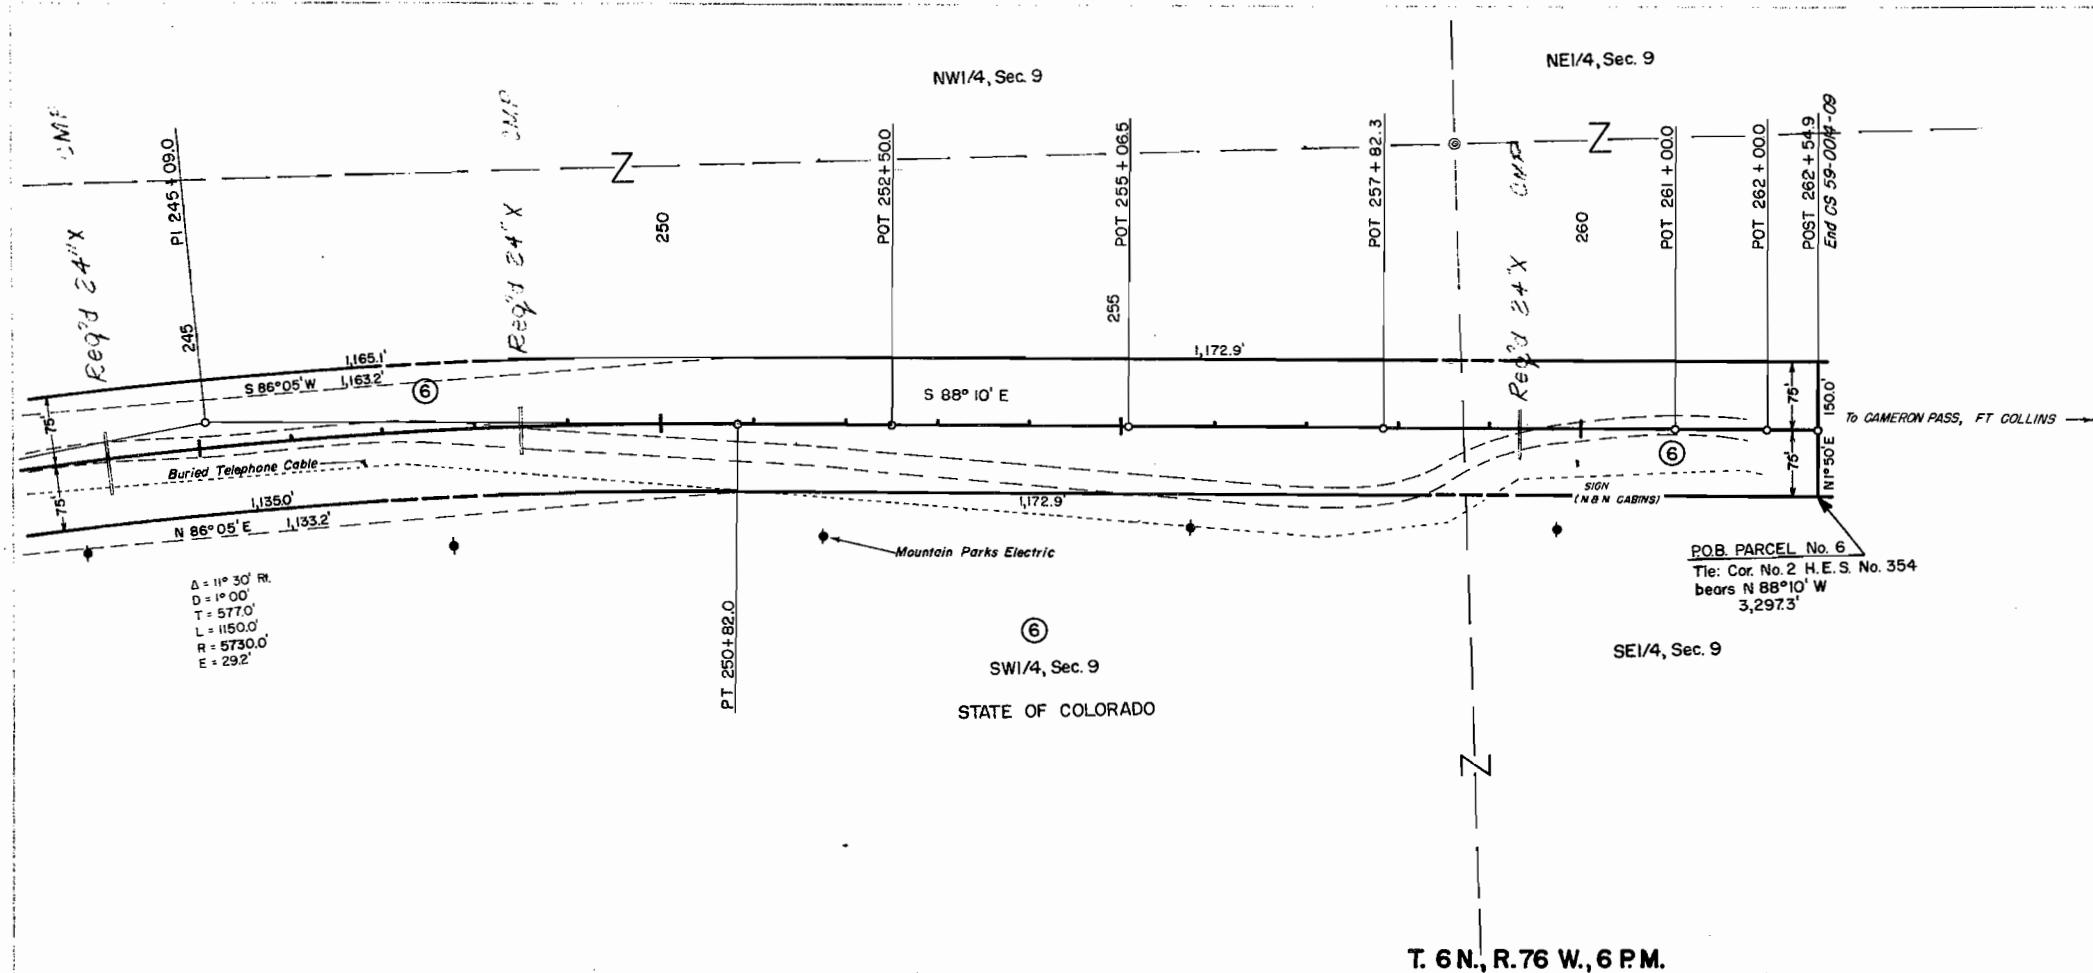

RIGHT OF WAY GOULD - EASTERLY		
REVISIONS		

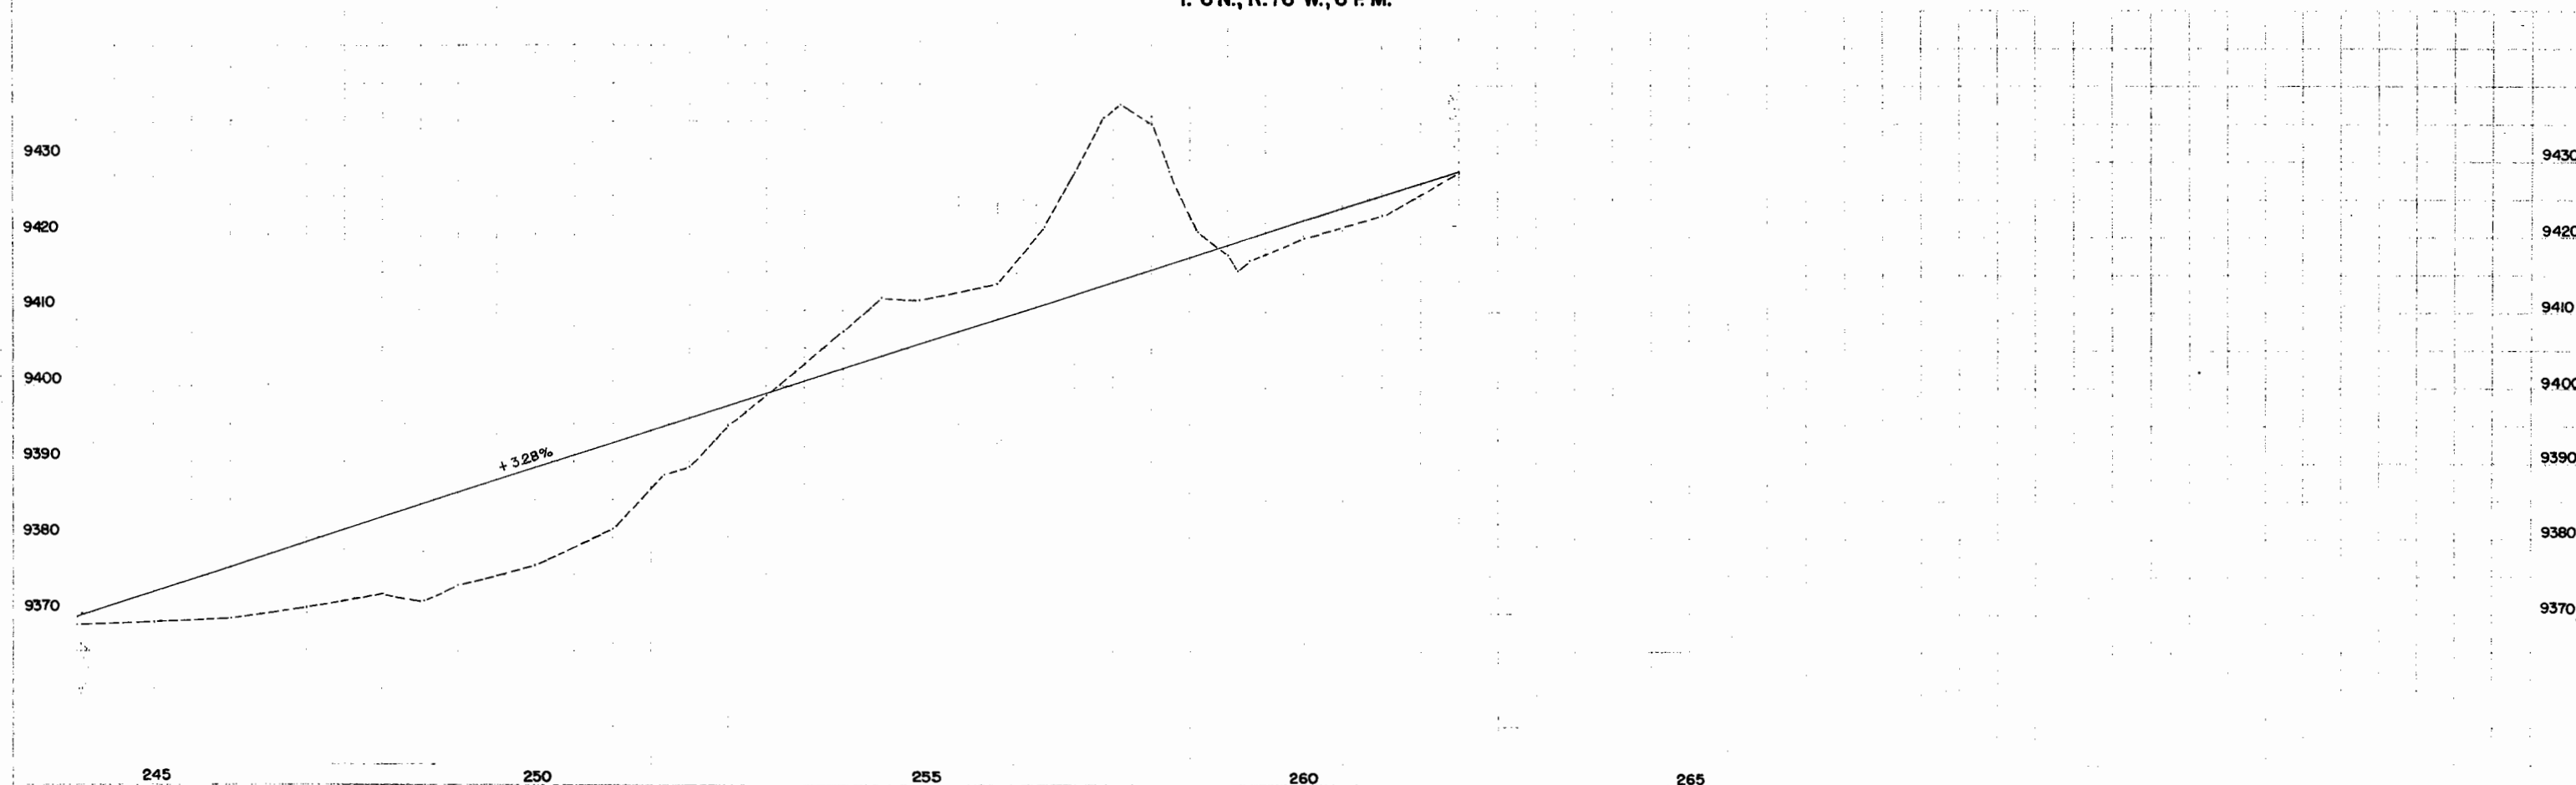

Scale 1"=400'

RIGHT OF WAY GOULD - EASTERLY

