

DEC 1976
DIST. 3 DESIGN
D. O. H.

STATE DEPARTMENT OF HIGHWAYS DIVISION OF HIGHWAYS—STATE OF COLORADO

CONVENTIONAL SIGNS

County or Range Line
Land Lines
Property or Tract Line
City Limits
Railroad
Existing Road
New Road

Control of Access
Access denied by Dead
Right of Way Line
Protected by Freeway (Virgin Location)
Top of Cuts
Toe of Fills
Barbed Wire Fence
Chain Link Fence
Woven Wire-Combination Fence
Snow Fence
Wood Fence
Deer Fence

Trees
Deciduous
Coniferous

Tel & Teleg. Lines
Electric Lines
Elec. Trans. Tower
Buried Tel. Cable
Buried Electric Cable
Gas Main
Oil Main
Water Main
Sanitary Sewers
Storm Sewers

Road Approaches
Section Corner
Center of Section

Culverts & Drains
Proposed
Existing
Proposed
Existing (To be dashed)

Bridges
Proposed
Existing
Proposed
Existing (To be dashed)

PLAN AND PROFILE OF PROPOSED COLORADO PROJECT NO. CT-42-0013-35 STATE HIGHWAY NO. 13 MOFFAT COUNTY

RIGHT OF WAY

SCALE OF ORIGINAL DRAWINGS

PLAN SHEETS 1" = 100'
DETAIL SHEETS 1" =
OWNERSHIP MAPS 1" =


R.O.W. LENGTH OF PROJECT = 3.359 MI

Sta. 1120+88 Beg. Const. Proj. CC 42-0013-37 =
1121+12.2 on FO18-1(4)

Sta. 1121+13 End Const. Proj. CC 42-0013-37 =
1121+37.2 on FO18-1(4)

Sta. 1185+51 Beg. Const. Proj. CC 42-0013-37 =
1185+51 on AWP 6004

Sta. 1186+43 End Const. Proj. CC 42-0013-37 =
1186+43 on AWP 6004

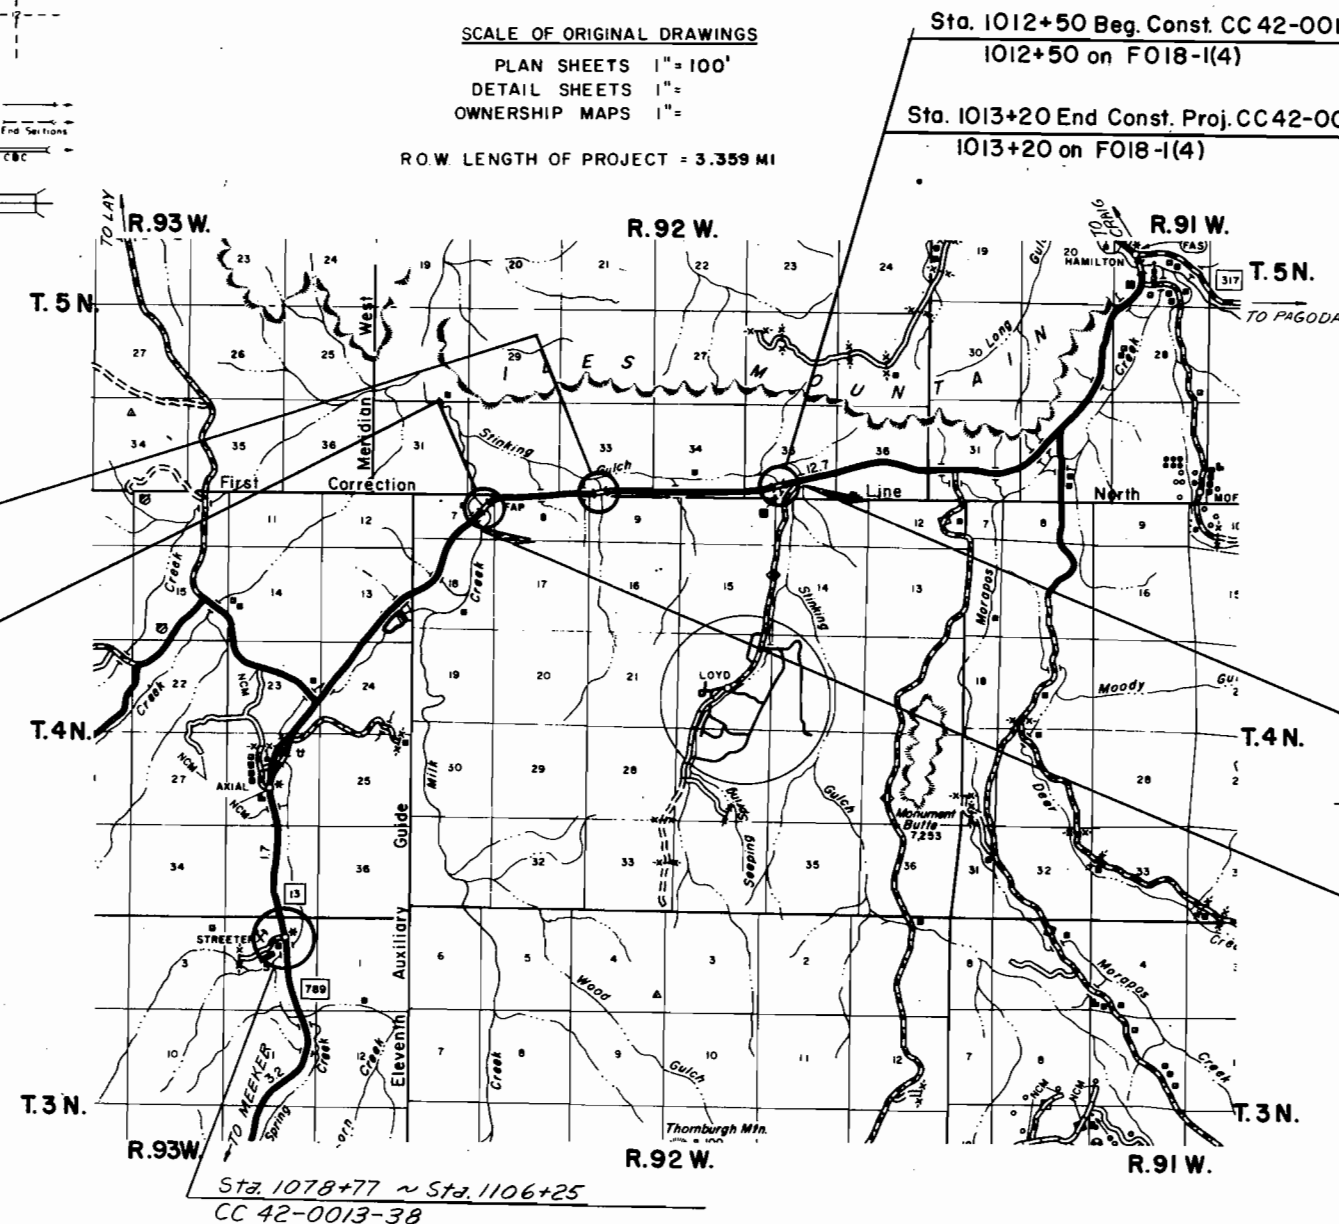

FEDERAL ROAD DISTRICT NO.	DIVISION	PROJECT NO.	SHEET NO.
VIII	COLORADO	CT. 42-0013-35	1
RIGHT OF WAY SOUTH OF HAMILTON			REVISIONS
			5-14-76 Correct Project No. SW
			10-27-76 Add Constr. Sta. GM

INDEX OF SHEETS

SHEET NO.
1. TITLE SHEET
2. TABULATION OF OWNERSHIP
3-5. ALIGNMENT SHEETS

BEGIN R.O.W. PROJ. NO. CT-42-0013-35
STA. 1010+85

END R.O.W. PROJ. NO. CT-42-0013-35
STA. 1188+20

PROJ. CT 42-0013-35


RIGHT OF WAY: SOUTH OF HAMILTON[illegible]

FEDERAL ROAD REGION NO.	DIVISION	PROJ. NO.	SHEET NO.	TOTAL SHEETS
VIII	COLORADO	CT 42-0013-35	3	5

REVISIONS	
7-26-76	Chg. Part to E-1 & E-1A

R.E.S.


RIGHT OF WAY
SOUTH OF HAMILTON

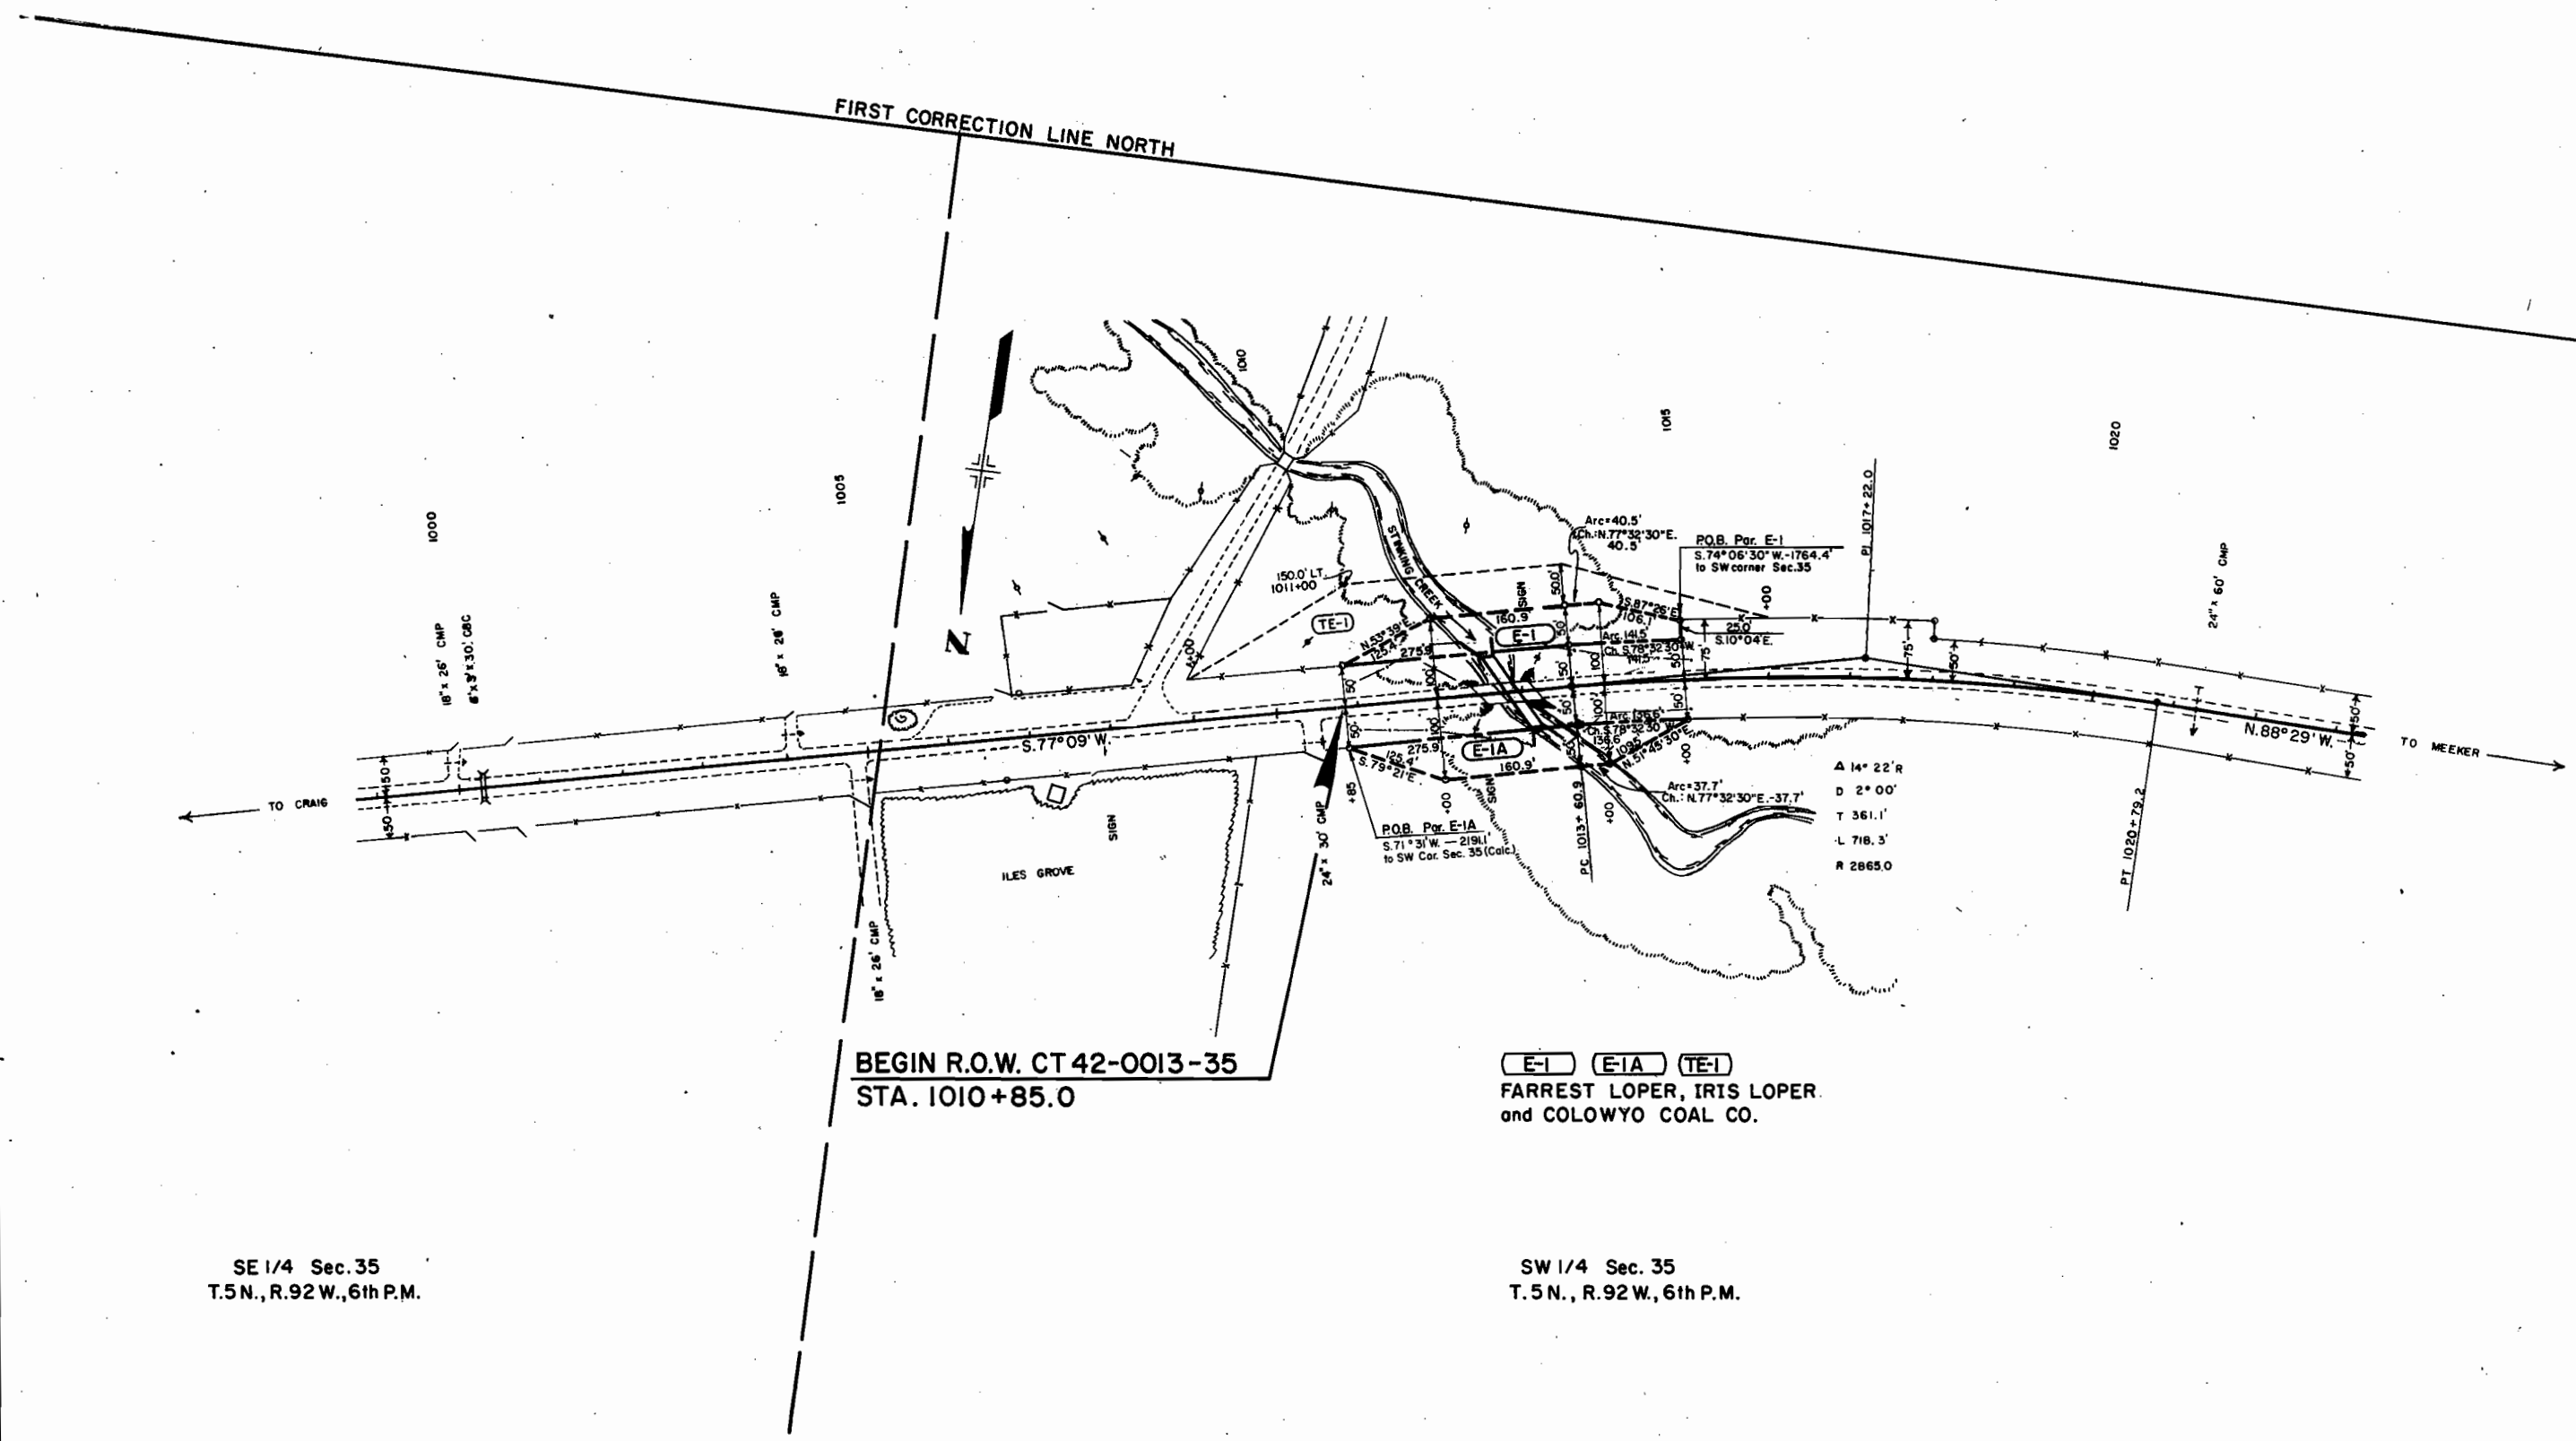

FEDERAL ROAD DESIGN NO.	DIVISION	PROJ. NO.	SHEET NO.	TOTAL SHEETS
VIII	COLORADO	CT 42-0013-35	4	5

RIGHT OF WAY
SOUTH OF HAMILTON

REVISIONS		
7-25-76	Chg. Par. 2 to E-2 & E-2A	R.E.S.

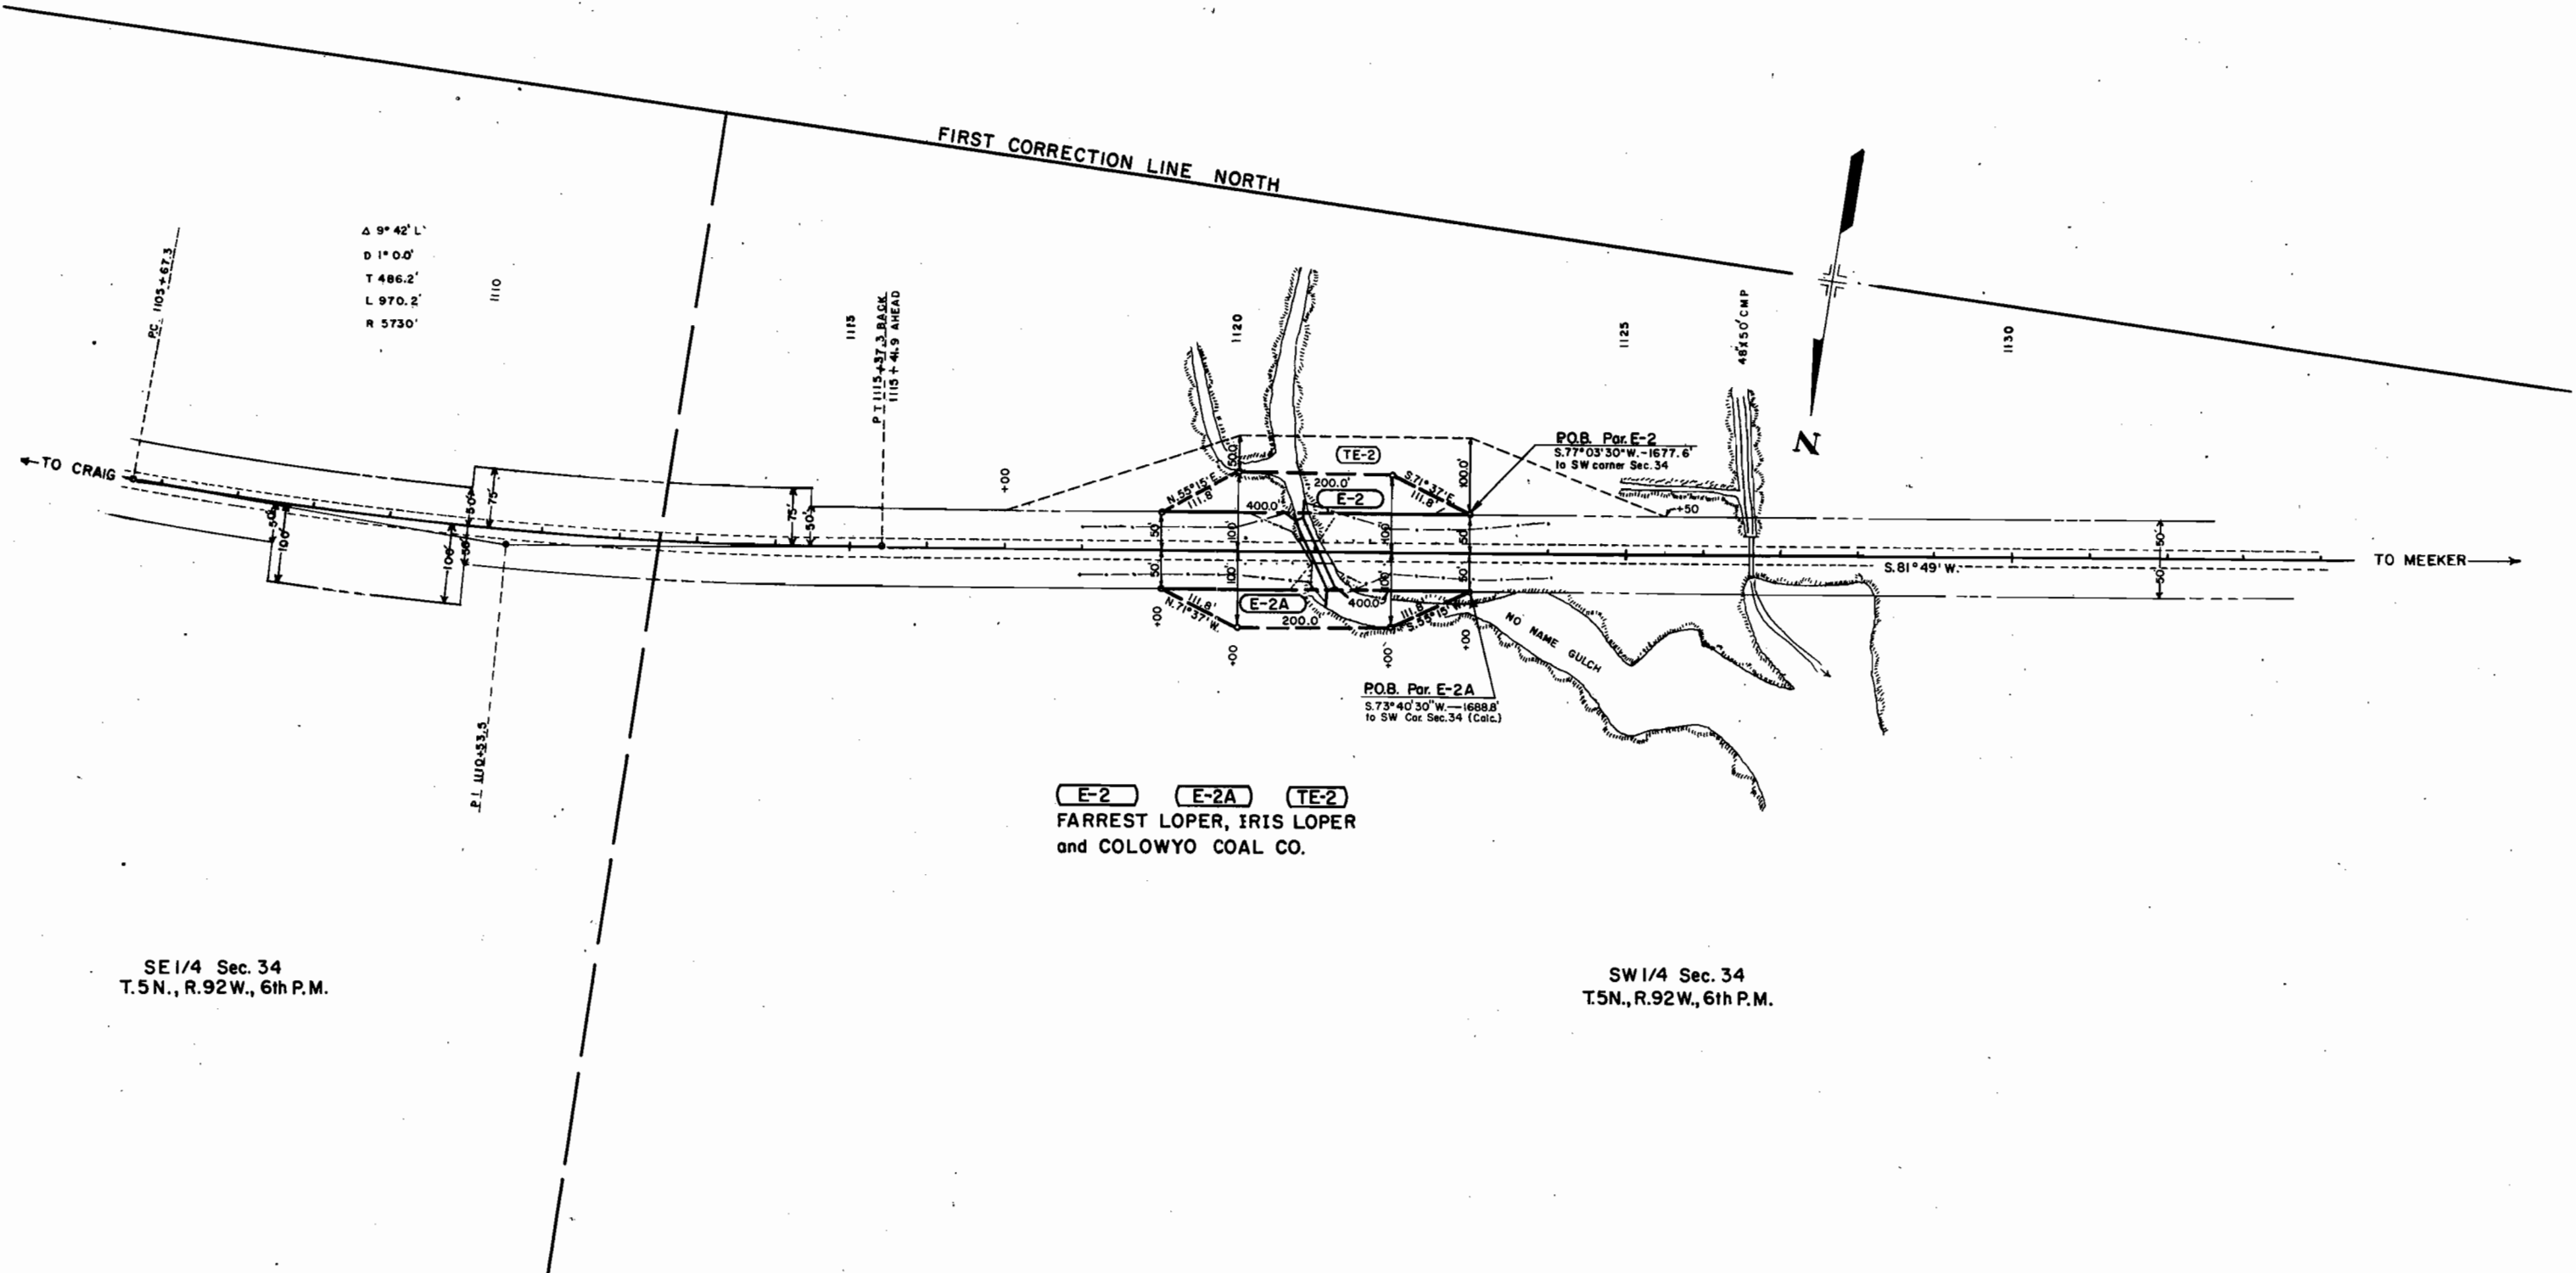

E-2 E-2A TE-2
FARREST LOPER, IRIS LOPER
and COLOWYO COAL CO.

FEDERAL ROAD REGION NO.	DIVISION	PROJ. NO.	SHEET NO.	TOTAL SHEETS
VIII	COLORADO	CT 42-0013-35	5	5

REVISIONS	

RIGHT OF WAY
SOUTH OF HAMILTON

