

INDEX OF SHEETS

- SHEET NO. 1 TITLE SHEET
- 2 TABULATION OF PROPERTIES
- 3 - 7 PLAN AND PROFILE SHEETS
- 8 OWNERSHIP MAPS

COLORADO DEPARTMENT OF HIGHWAYS


PLAN AND PROFILE OF PROPOSED FEDERAL AID PROJECT NO. C.T. 61-0091-17 STATE HIGHWAY NO. 91 SUMMIT COUNTY

REVISIONS				

FEDERAL ROAD REGION NO.	DIVISION	PROJ. NO.	SHEET NO.	TOTAL SHEETS
9	COLORADO	C.T. 61-0091-17	1	8

RIGHT OF WAY
CLIMAX-KOKOMO (RECEN)


CONVENTIONAL SIGNS

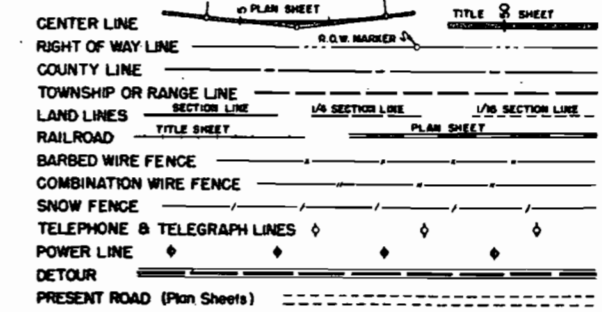

SCALES OF ORIGINAL DRAWINGS

ON PLAN. 1 IN. = 100 FT.
ON PROFILE. 1 IN. = 100 FT. HORIZONTAL
1 IN. = 10 FT. VERTICAL
GRADE LINE ON PROFILE IS SHOWN AS GRADE OF FINISHED ROAD
GROSS LENGTH OF PROJECT 11,700.0 Feet = 2.216 Miles
NET LENGTH OF PROJECT

RIGHT OF WAY


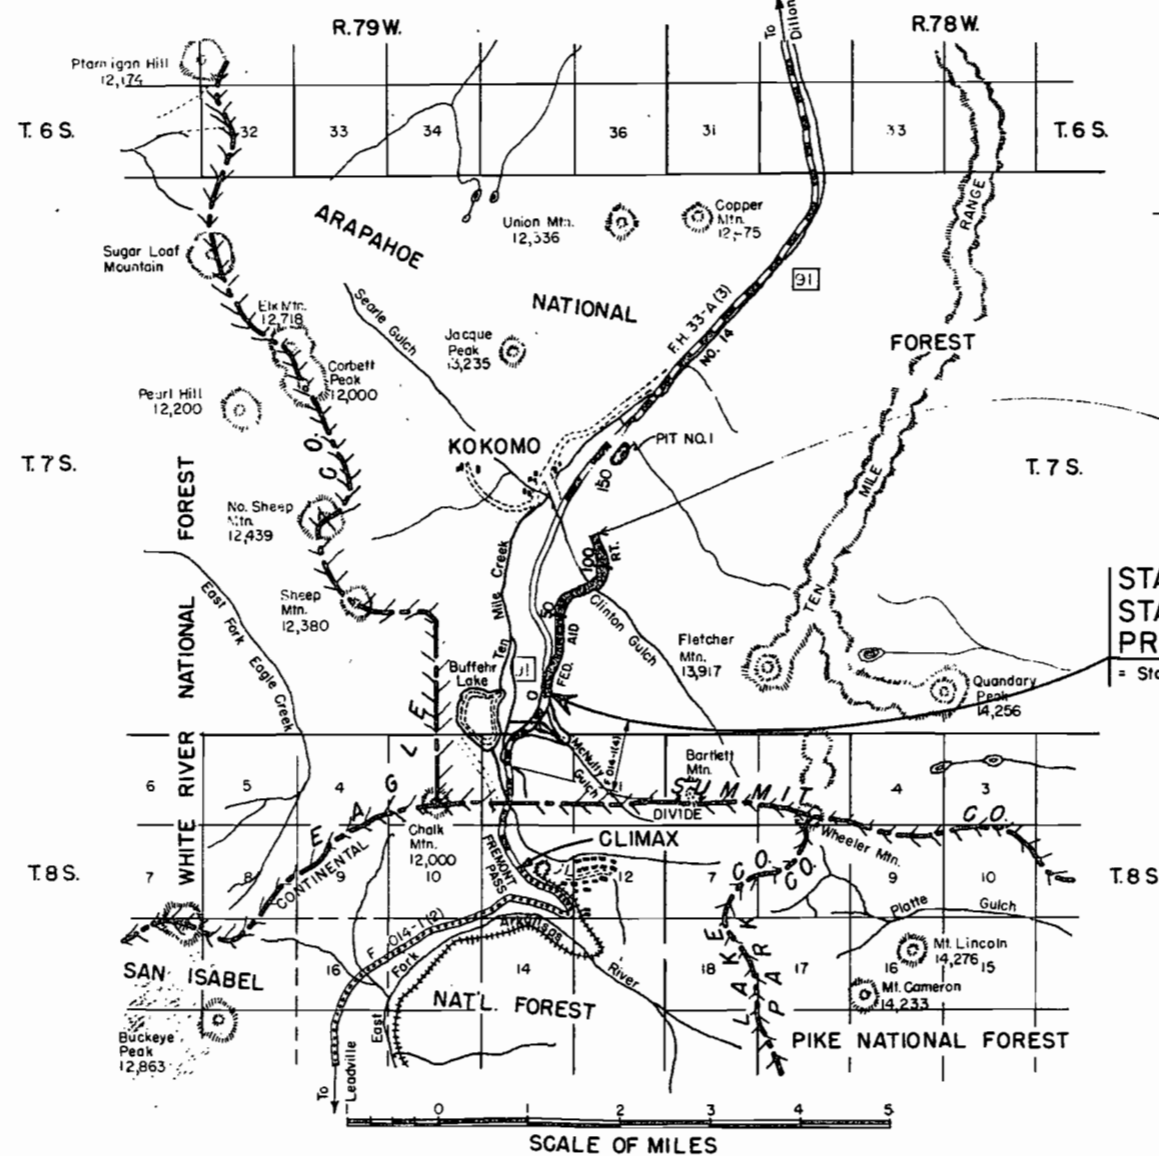


STA. 117+00.0 END R.O.W. & CONST.
PROJECT CT 61-0091-17

STA. -1+00 BEGIN R.O.W.
STA. 0+00 BEGIN CONST.
PROJECT CT 61-0091-17
= Sta. 154+00.0 on Proj. F 014-1 (4)

DIST.	PROJ. NO.	SHEET NO.	TOTAL SHEETS
COLO.	CT 61-0091-17	5	8

RIGHT OF WAY
GLIMAX-KOKOMO (RECEN)

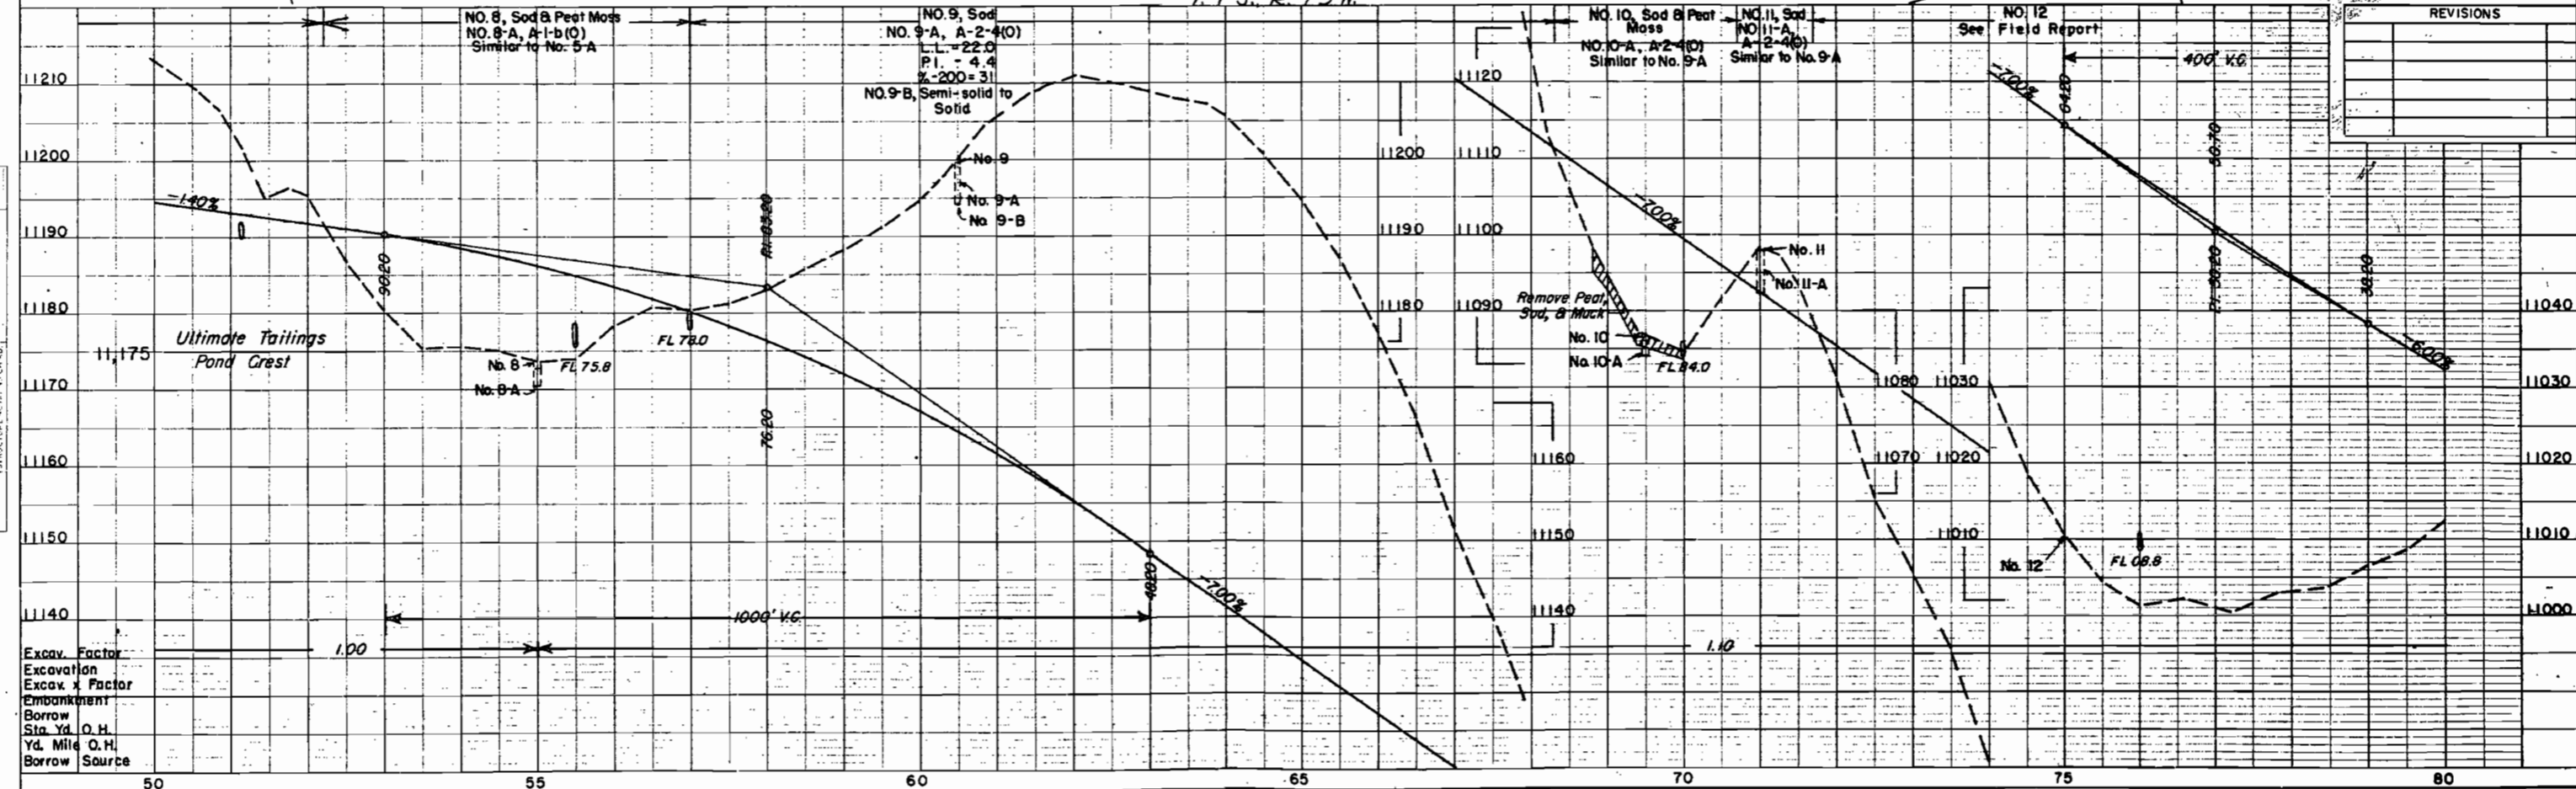
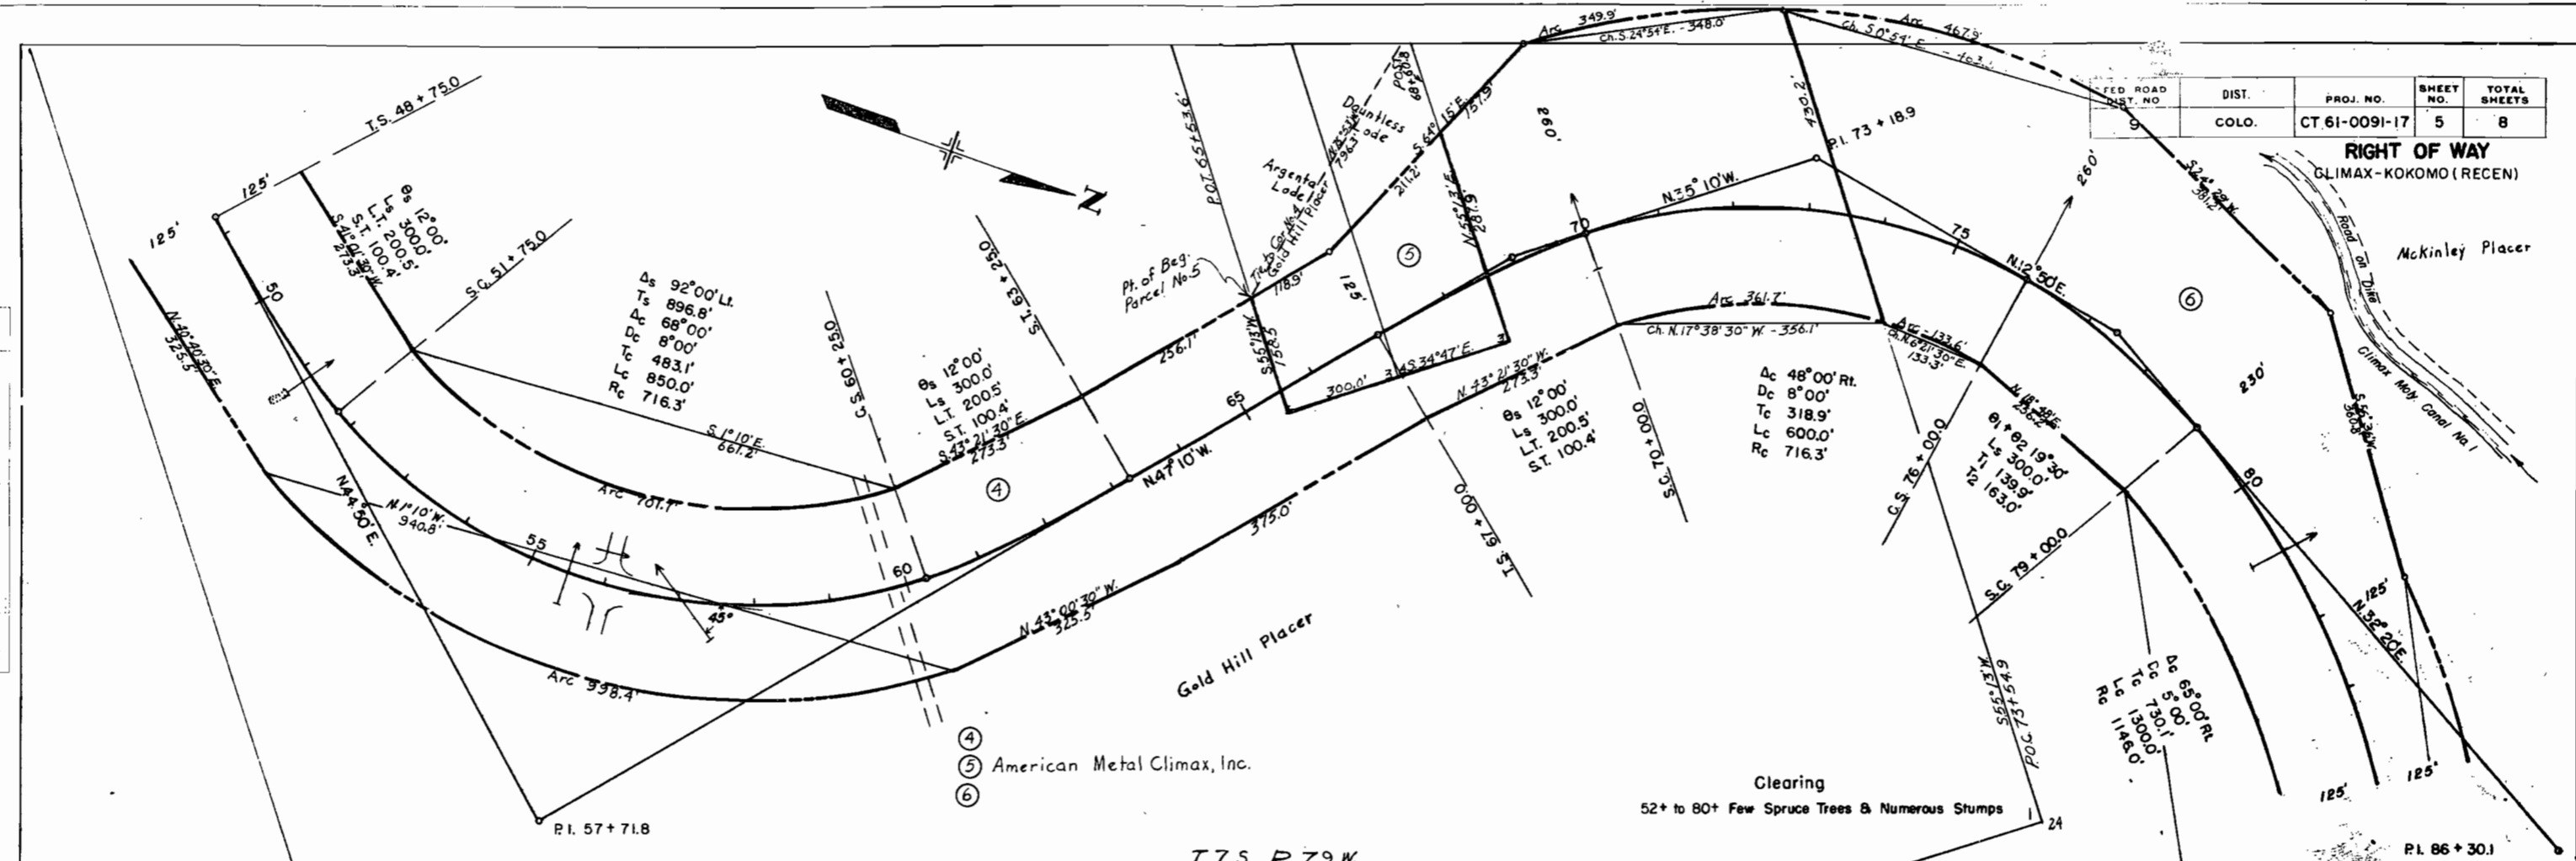


NO.	DATE	REVISIONS

COLLECTED INFORMATION OF A PART
 DATE: 6-24-51
 BY: J. W. H. S.

PLAN
 NOTE BOOK GRADES CHECKED
 NO. 13-13-A
 NO. 14-14-A

REVISIONS				
FED. ROAD DIST. NO.	DIST.	PROJ. NO.	SHEET NO.	TOTAL SHEETS
9	COLO.	CT 61-0091-17	6	8

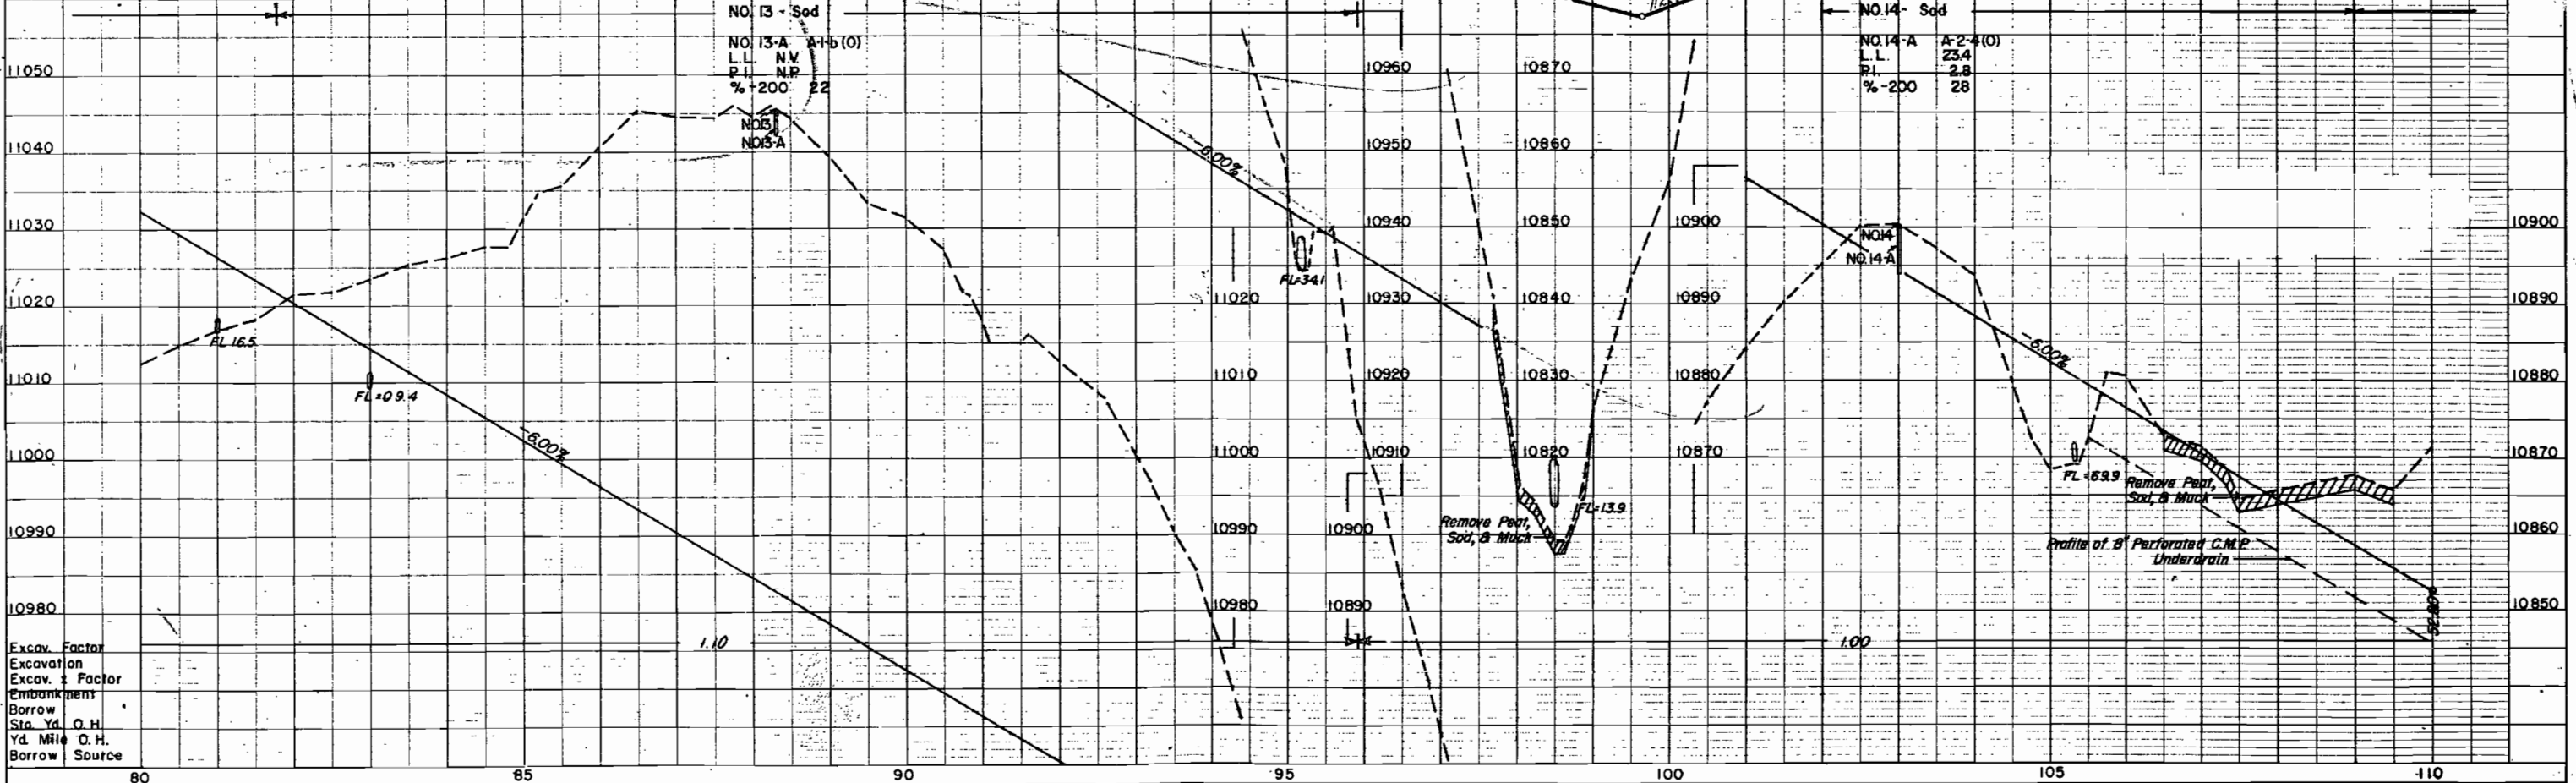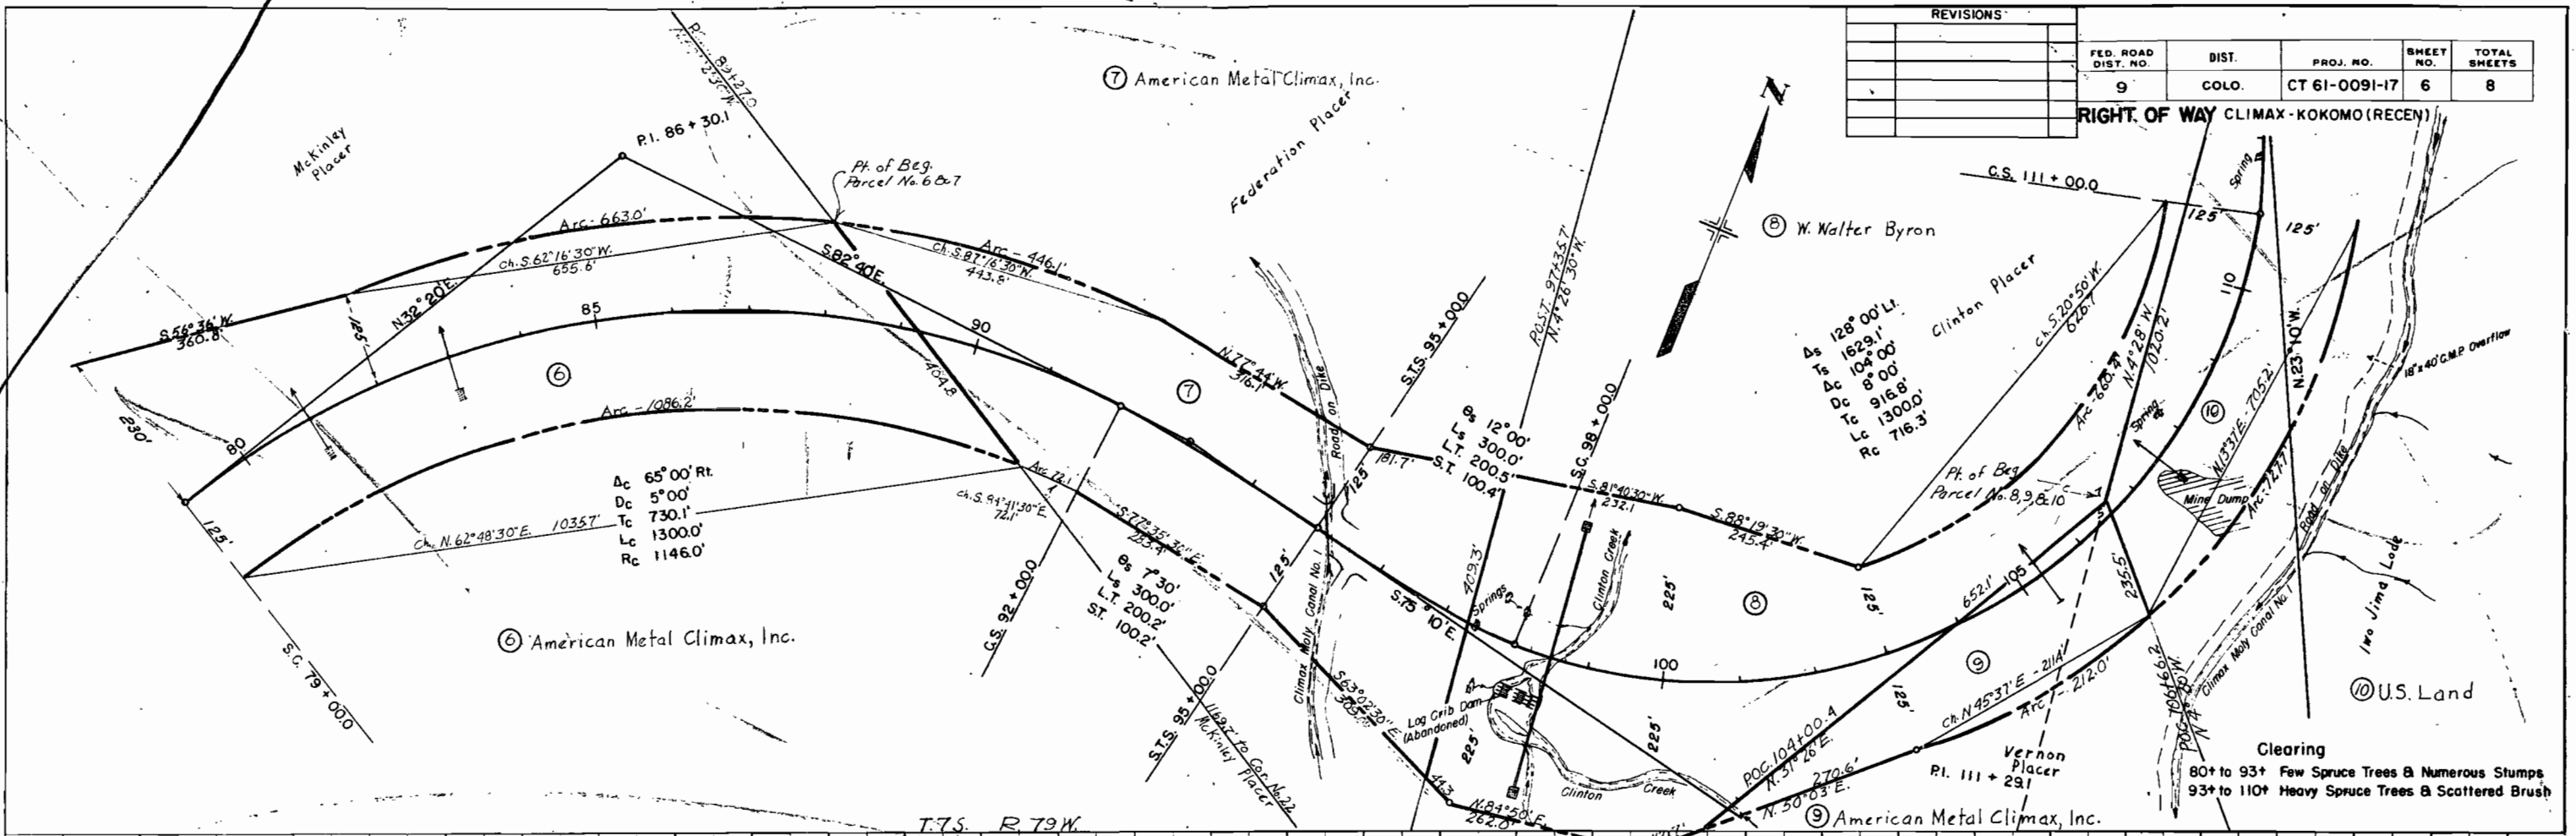


Excav. Factor
 Excavation
 Excav. Factor
 Embankment
 Borrow
 Sta. Yd. O.H.
 Yd. Mile O.H.
 Borrow Source


FED. ROAD DIST. NO.	DIST.	PROJ. NO.	SHEET NO.	TOTAL SHEETS
9	COLO.	CT 61-0091-17	7	8

REVISIONS	

RIGHT OF WAY
CLIMAX-KOKOMO (RECEN)

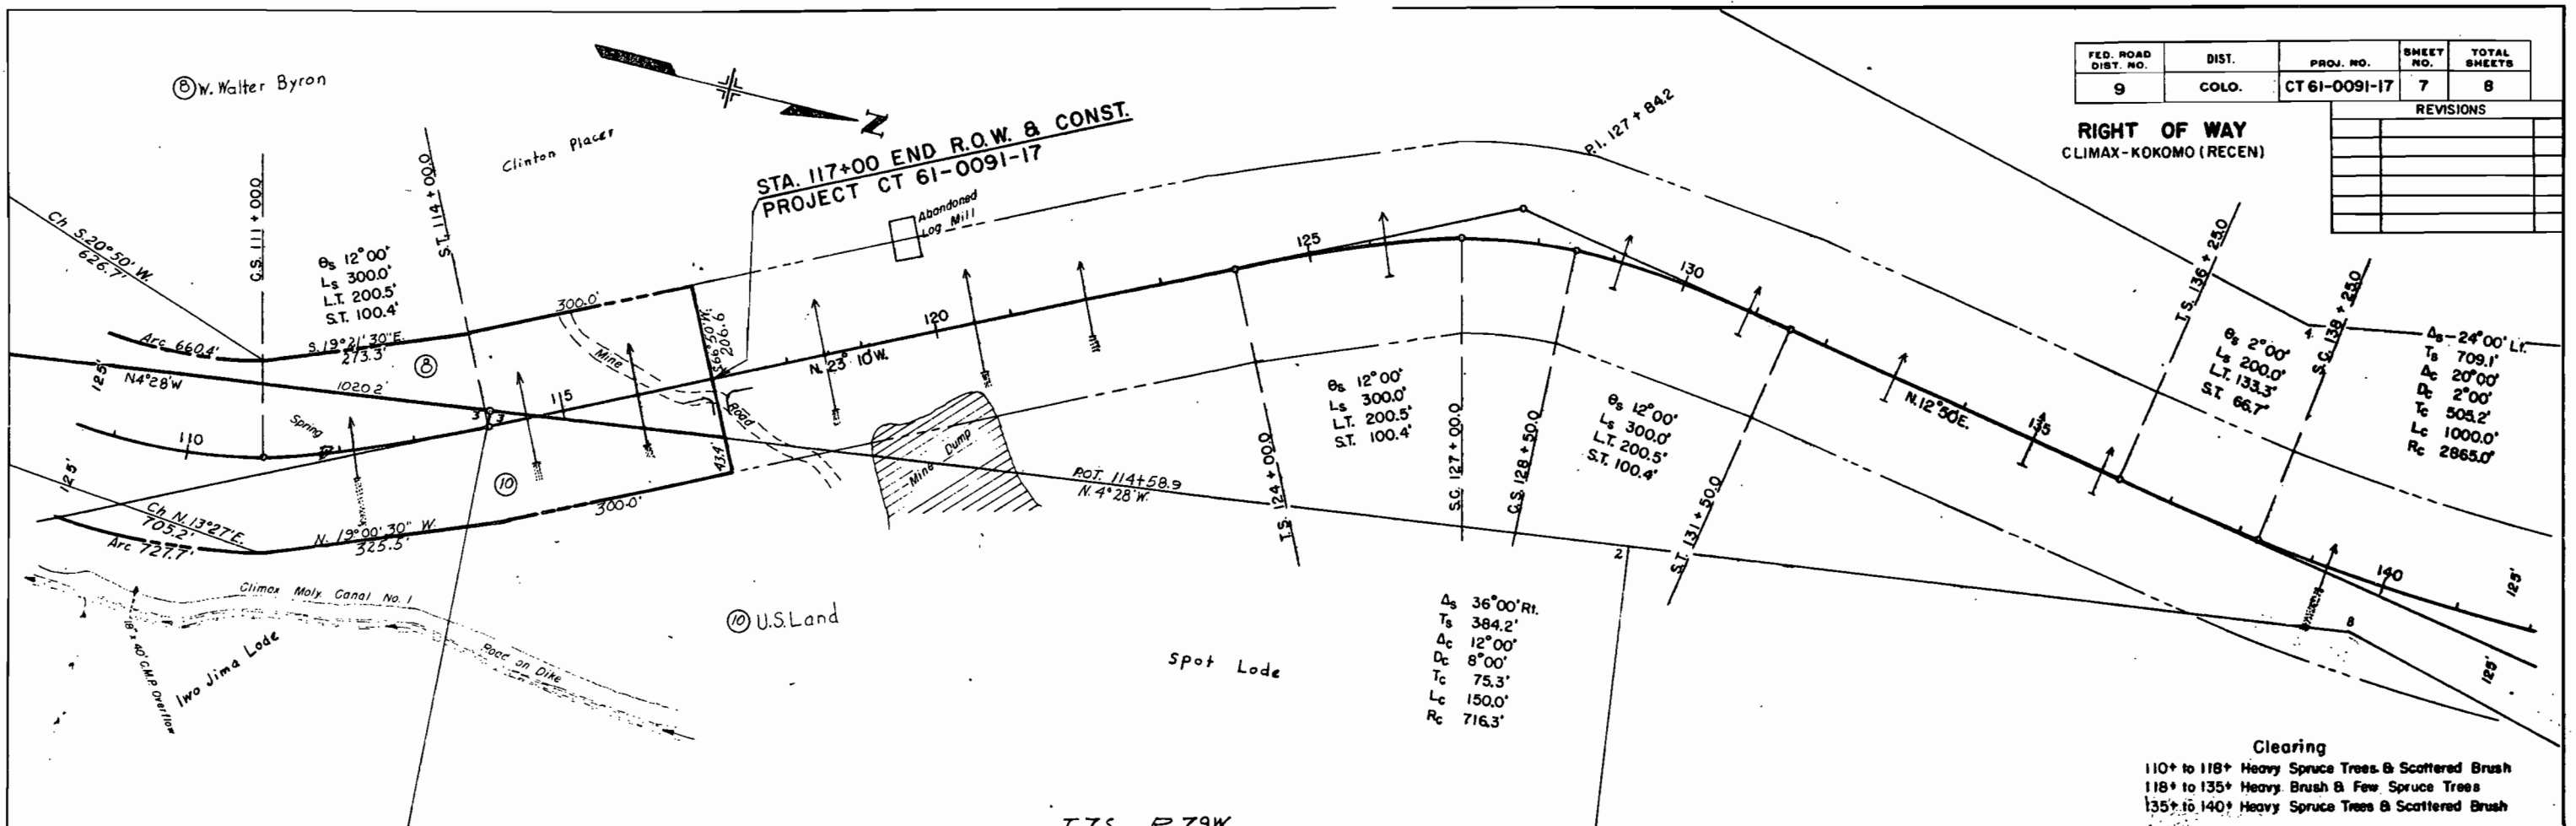

Clearing
110+ to 118+ Heavy Spruce Trees & Scattered Brush
118+ to 135+ Heavy Brush & Few Spruce Trees
135+ to 140+ Heavy Spruce Trees & Scattered Brush

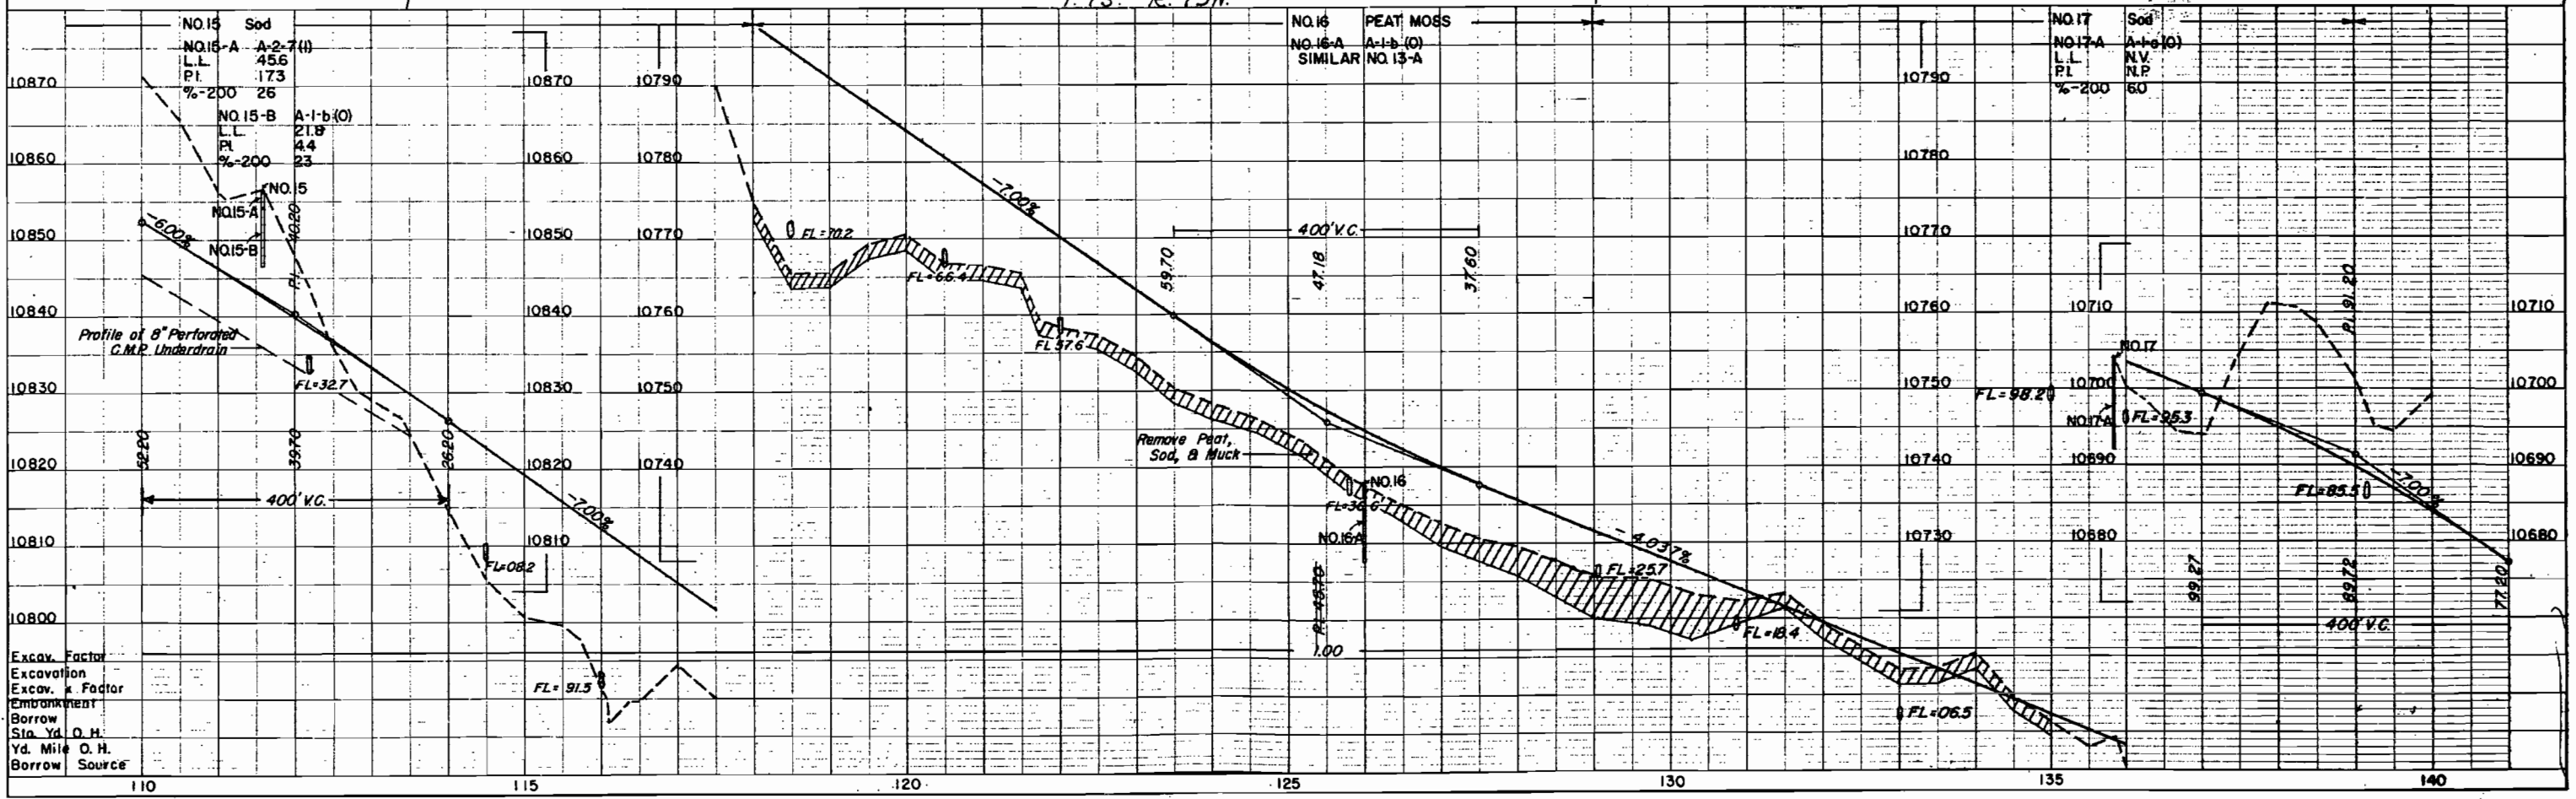

NO. 15	Sod
NO. 15-A	A-2-7(1)
L.L.	456
P.I.	173
%-200	26
NO. 15-B	A-1-b(10)
L.L.	218
P.I.	44
%-200	23

NO. 16	PEAT MOSS
NO. 16-A	A-1-b(10)
SIMILAR	NO. 13-A

NO. 17	Sod
NO. 17-A	A-1-b(10)
L.L.	N.V.
P.I.	N.P.
%-200	60

Excav. Factor
Excavation
Excav. Factor
Embankment
Borrow
Sta. Yd. O.H.
Yd. Mile O.H.
Borrow Source

COLORADO DEPARTMENT OF HIGHWAYS
PROJECT CT 61-0091-17

THE MCKINLEY PLACER
14190

FEDERAL ROAD DIVISION NO.	DISTRICT	PROJ. NO.	SHEET NO.	TOTAL SHEETS
9	COLORADO	CT 61-0091-17	8	8

RIGHT OF WAY
CLIMAX-KOKOMO (RECEN)

THE FEDERATION PLACER
11786

W. Walter Byron

CLINTON PLACER
1826

SPOT LODE

STA. 117+00 End R.O.W. & CONST
PROJECT CT 61-0091-17

U.S. Land

R.O.W. OWNERSHIP MAP

SUMMIT COUNTY
T.7S., R.79 W., 6th. PM.
Scale: 1" = 400'

GOLD HILL PLACER
1516

DRIFT PLACER
20512

American Metal Climax, Inc.

STA. -1+00 Begin R.O.W.
PROJECT CT 61-0091-17

Bearing Eq: N. 3° 47' W. Bk. =
N. P10' W. An. To Climax
Proj. FH 33-A(3)


U.S. Land

STA. 0+00 BEGIN PROJECT CT 61-0091-17
STA. 154+00 on F014-1(1) CONSTRUCTION

U.S. Land

American Metal Climax, Inc.

VERNON PLACER
20860
American Metal Climax, Inc.

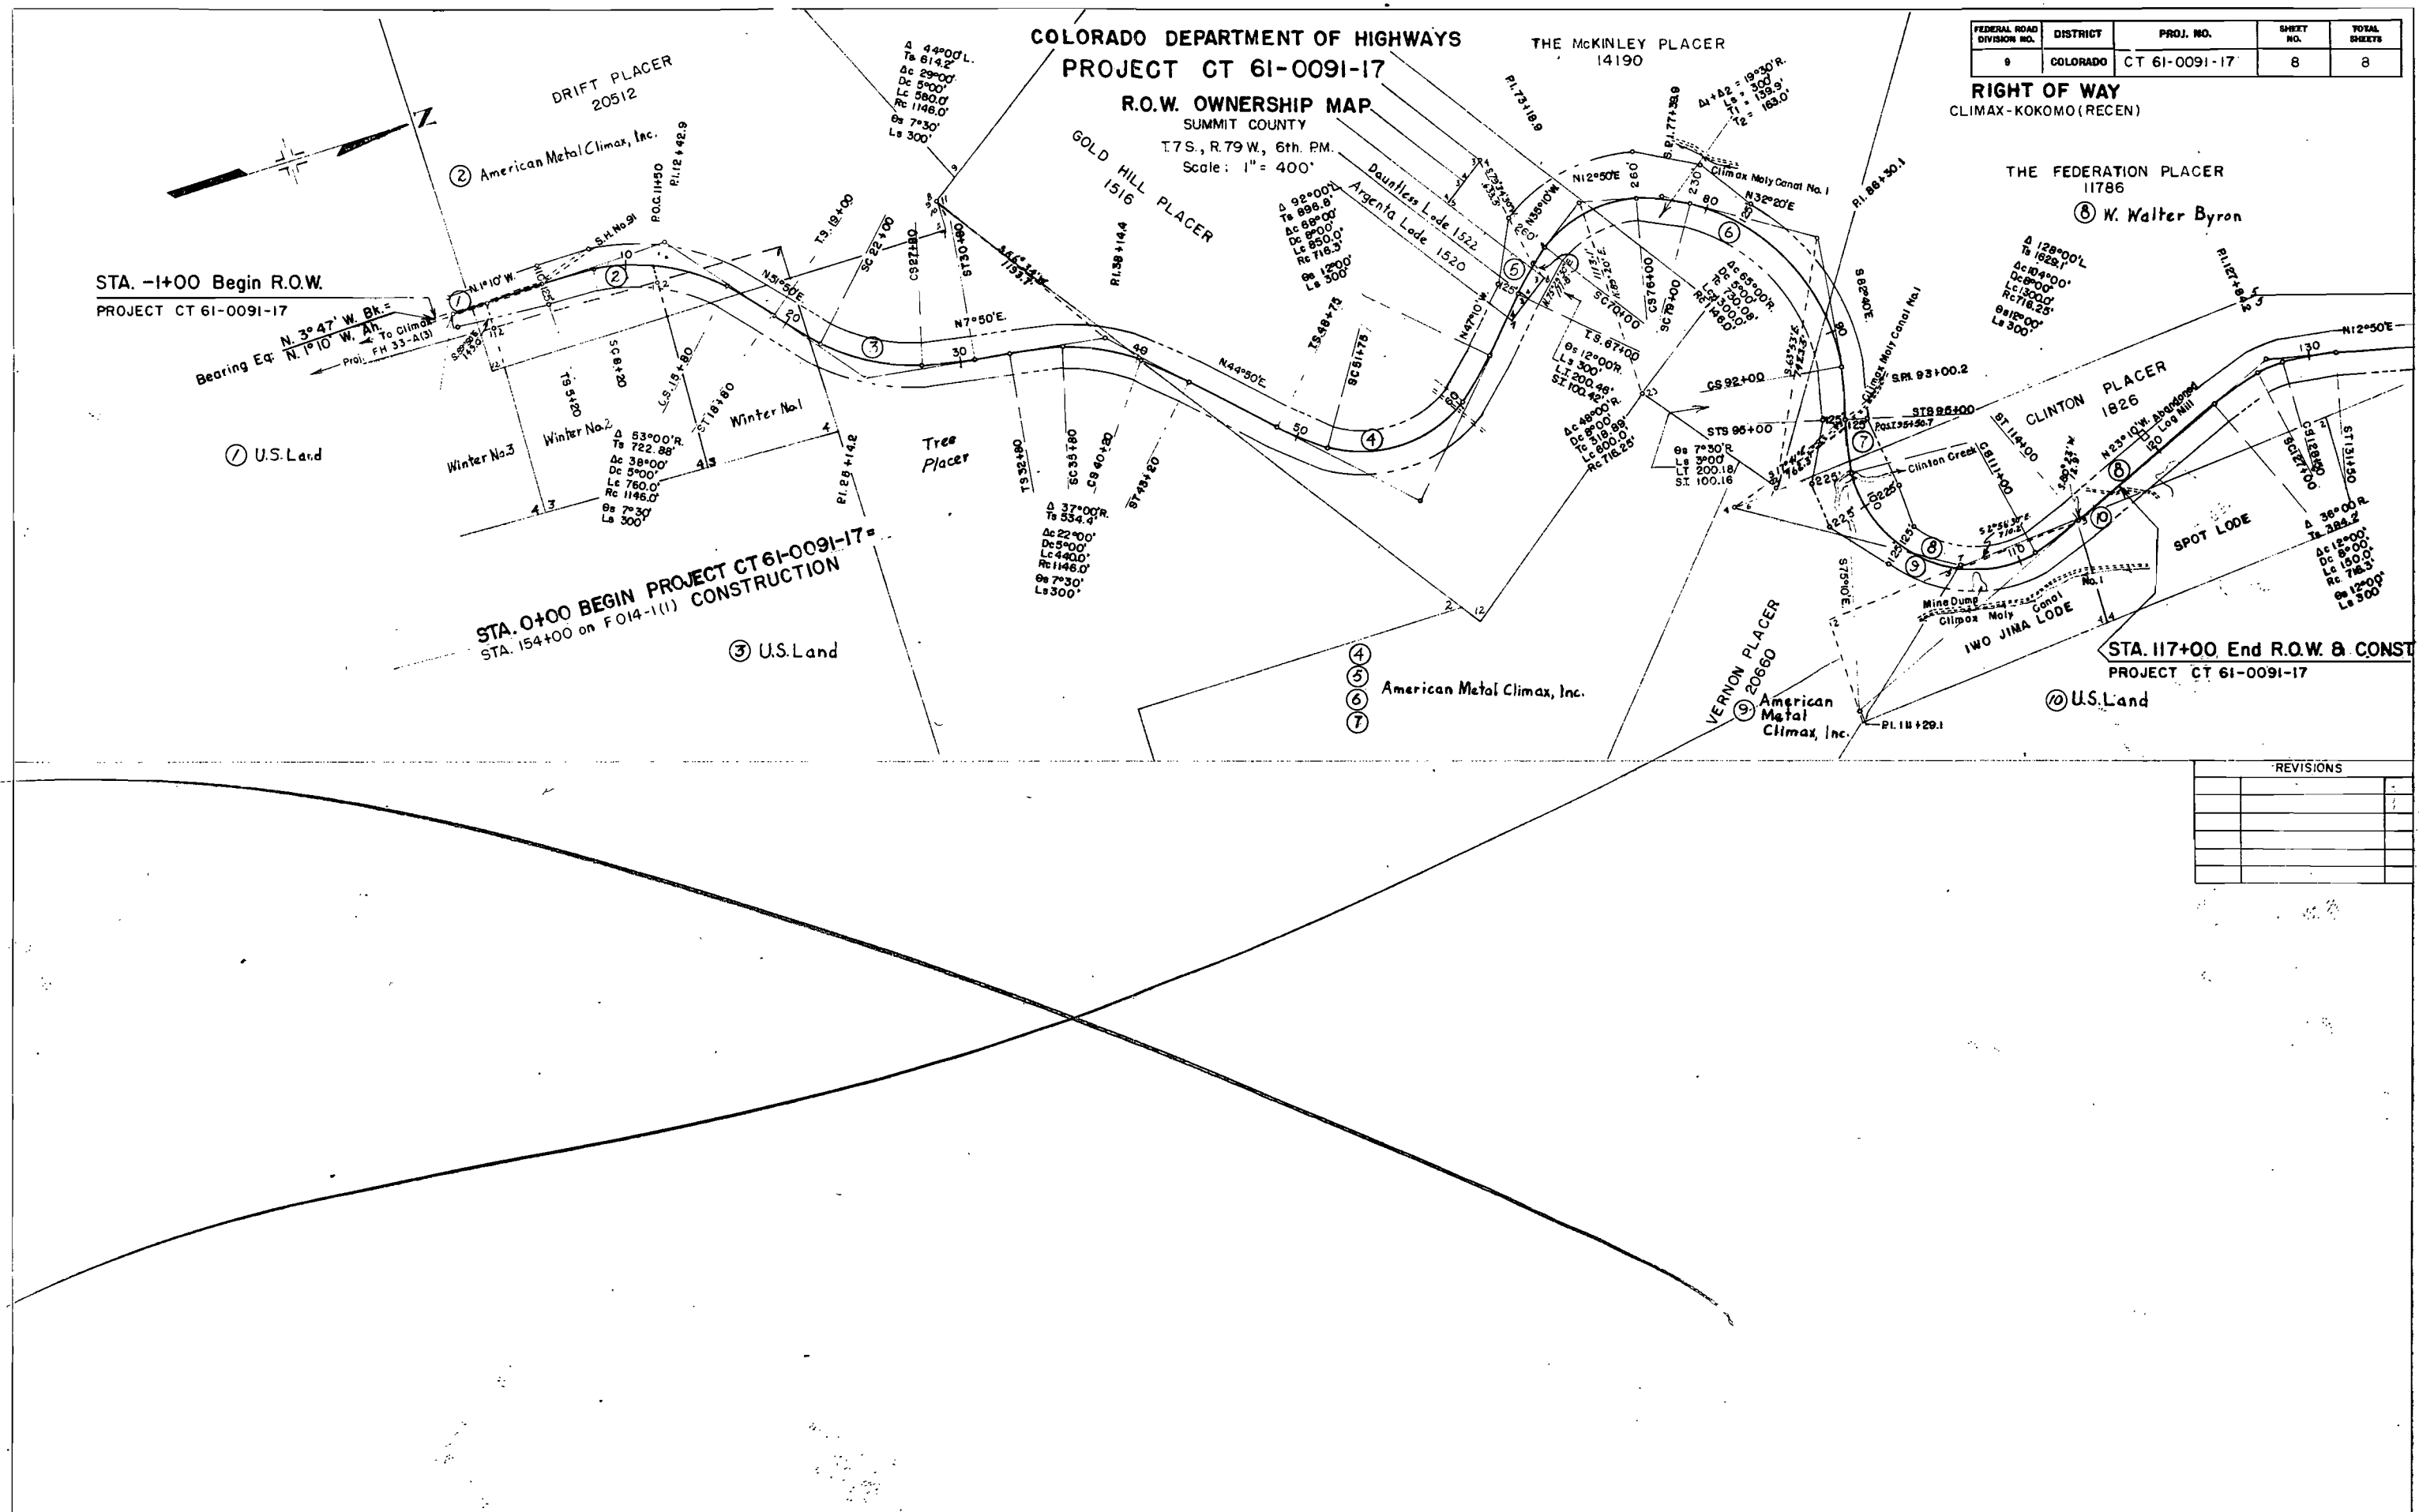

REVISIONS

NO.	DESCRIPTION