

FEDERAL ROAD DIVISION NO.	DISTRICT	PROJ. NO.	SHEET NO.	TOTAL SHEETS
9	COLORADO	C 02-0018-01	1	

RIGHT OF WAY Rev. 8/6/59 C.P.W. Access

COLORADO DEPARTMENT OF HIGHWAYS

PLAN AND PROFILE OF PROPOSED
COLORADO PROJECT NO. C 02-0018-01
STATE HIGHWAY NO. 18 *50B*
PUEBLO COUNTY

INDEX OF SHEETS

SHEET NO.	TITLE SHEET.
1	TABULATION SHEETS
2-2A	PLAN AND PROFILE SHEETS.
3-5	OWNERSHIP MAP
6	

SCALES OF ORIGINAL DRAWINGS

ON PLAN. 1 IN. = 100 FT.
ON PROFILE 1 IN. = 100 FT. HORIZONTAL
1 IN. = 10 FT. VERTICAL

GRADE LINE ON PROFILE IS SHOWN AS GRADE OF FINISHED ROAD
GROSS LENGTH OF PROJECT }
NET LENGTH OF PROJECT }

RIGHT OF WAY

CONVENTIONAL SIGNS


CENTER LINE	PLAN SHEET	TITLE SHEET
RIGHT OF WAY LINE	R.O.W. MARKER	
COUNTY LINE		
TOWNSHIP OR RANGE LINE		
LAND LINES	SECTION LINE	1/4 SECTION LINE
RAILROAD	TITLE SHEET	PLAN SHEET
BARBED WIRE FENCE		
COMBINATION WIRE FENCE		
SNOW FENCE		
TELEPHONE & TELEGRAPH LINES		
POWER LINE		
DETOUR		
PRESENT ROAD (Plan Sheets)		
C. of A. LINE (Control of Access)		
ACCESS DENIED by DEED		

0 + 00 = Begin C 02-0018-01
49' Rt. T. S. 63 + 21.4



PUEBLO

S. T. 91 + 75.4 Bk. =
92 + 00.1 Ah. = End C 02-0018-01

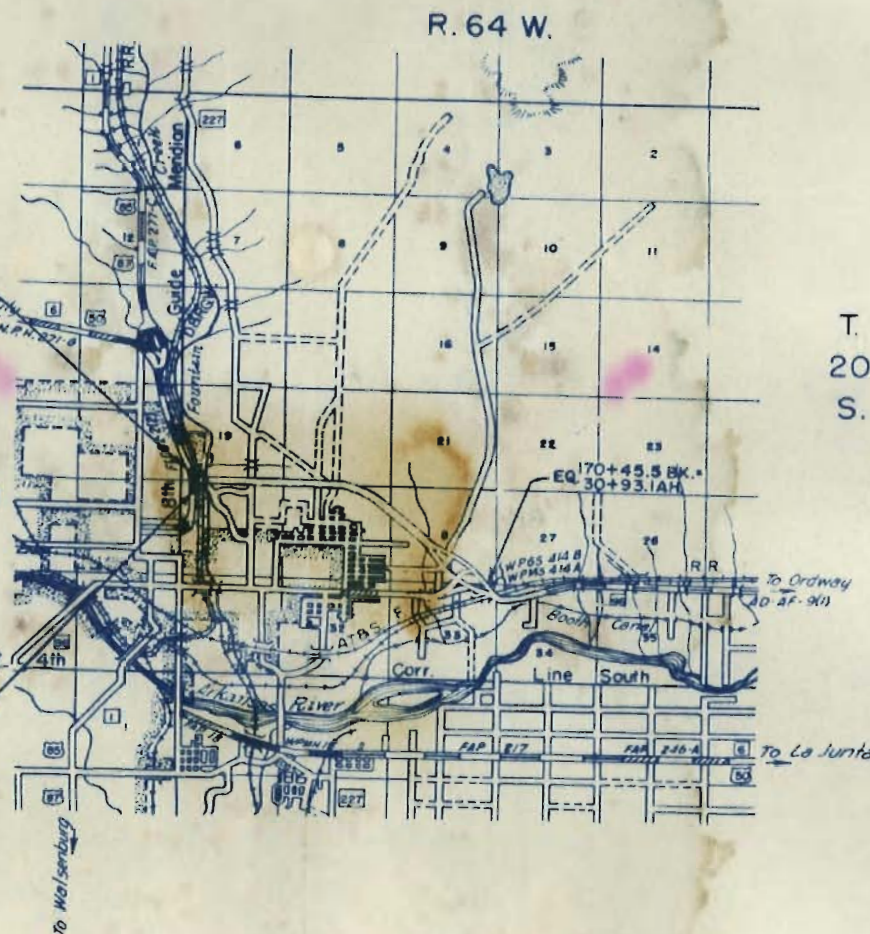

0 1 2 3 4 5
SCALE OF MILES

FILE COPY
DO NOT REMOVE

R.O.W. TABULATION OF PROPERTIES IN PUEBLO COUNTY S.H.No. 18 PROJ. C 02-0018-01

FEDERAL ROAD DIVISION NO.	DISTRICT	PROJ. NO.	SHEET NO.	TOTAL SHEETS
9	COLORADO	C 02-0018-01	2	

RIGHT OF WAY Rev 3-26-56 T.L.K.

PARCEL NO.	OWNER	ADDRESS	LOCATION	AREA IN ACRES			REMARKS	NO.
				TOTAL LAND IN TRACT	PARCEL	TO BE ACQUIRED		
			SEC. 19, T.20S., R.64W. SEC. 24, T.20S., R.65W. BARNDOLLAR & LOWTHER'S ADD. TO THE CITY OF PUEBLO					
2 Rev.	MOUNTIAN VIEW INC., A COLORADO CORPORATION		LOTS 25-26, BLK. 32		0.008	0.008		
3 Rev.	" " " " " " " "		LOTS 21-24, BLK. 32		0.038	0.038		
4	ALVIN GALE MILLER & SYLVIA MAE MILLER	111 W. 23RD. ST.	LOTS 17-20, BLK. 32		0.011	0.011		
5	JOHN DUNDA JR. & AGNES DUNDA	417 ASH ST.	LOTS 29-32, BLK. 31		0.007	0.007		
6	ARCHIBLE L. KING & INEZ B. KING	2223 N. SANTA FE AVE.	LOTS 27-28, BLK. 31		0.014	0.014		
7	STEVE DUNDA & HELEN DUNDA	1416 E. 8TH ST.	LOTS 23-26, BLK. 31		0.067	0.067		
8	EARNEST L. RUDDICK & MAUDE E. RUDDICK	106 W. 10TH ST.	LOTS 21-22, BLK. 31		0.064	0.064		
9	HARRY W. ELLSWOOD & CATHERINE ELLSWOOD		LOTS 17-20, BLK. 31		0.218	0.218		
10	MARY AUSTA ROSE	112 W. 22ND ST.	W.89' 7" LOTS 29-32, BLK. 30		0.205	0.205		
11 Rev.	SANTO FABRIZIO & VIRGINIA FABRIZIO		E 37.5' LOTS 29-32, BLK. 30		0.086	0.086		
12	EDWARD JARAMILLO & ESTHER JARAMILLO	2121 N. SANTA FE AVE.	LOTS 26-28, BLK. 30		0.281	0.281		
13	LORENZ W. DOWNEY & ANNA I. DOWNEY	2119 N. SANTA FE AVE.	LOTS 24-25, BLK. 30		0.187	0.187		
11A	NAOMI HIGHLINE		W. 35' 11" LOTS 29-32, BLK. 30		0.082	0.082		
			SEC. 19 & 30 T.20S., R.64W. SEC. 24 & 25 T.20S., R.65W. BARNDOLLAR & LOWTHER ADD. F. BARNDOLLAR & CO'S ADD. NO. 1					
14	BUELL I. LOWDER & EUNICE H. LOWDER	2111 N. SANTA FE AVE.	LOTS 21-23, BLK. 30		0.220	0.220		
			SEC. 30 T.20S., R.64W. SEC. 25 T.20S., R.65W. F. BARNDOLLAR & CO'S ADD. TO CITY OF PUEBLO, NO. 1					
15	FRED F. TRUJILLO & THEODORA K. TRUJILLO		LOTS 19-20, BLK. 30		0.080	0.080		
16	JOHN MAES & HELEN MAES	2101 N. SANTA FE AVE.	LOTS 17-18, BLK. 30		0.027	0.027		
			SEC. 19 T.20S., R.64W. BARNDOLLAR & LOWTHER'S ADD. TO THE CITY OF PUEBLO					
17	WILLIAM J. KOCHVAR	1214 BERWIND AVE.	LOTS 1-14 BLK. 34		0.590	0.590		
18	GRAHAM-HOEME PLOW CO., INC.		LOT 15, BLK. 34		0.087	0.087		
19	WILLIAM J. KOCHVAR	1214 BERWIND AVE.	LOT 16, BLK. 34		0.093	0.093		
20 Rev.	DAVID LASH ESTATE	2130 N. SANTA FE AVE.	LOT 1, BLK. 35		0.096	0.096		
21	GEORGE LASH	2126 N. SANTA FE AVE.	LOT 2, BLK. 35		0.096	0.096		
22 Rev.	ART BETHAS	733 BELLEVUE PL.	LOT 3 N. 1/2 LOT 4 BLK. 35		0.145	0.145		
23	PERRY F. STACY & LUCY B. STACY	1813 E. 10TH ST.	S. 1/2 LOT 4 BLK. 35		0.096	0.096		
24	ALBERT J. SANDOVAL & ROSE M. SANDOVAL	2122 N. SANTA FE AVE.	N. 1/2 LOT 5 S. 1/2 LOT 5		0.145	0.145		
25	CARL SAENZ & LUPITA G. SAENZ	2120 N. SANTA FE AVE.	LOT 6 BLK. 35		0.096	0.096		
26	JOSEFITA PERALTA	2116 N. SANTA FE AVE.	LOT 7, BLK. 35		0.096	0.096		
			SEC. 19 T.20S., R.64W. SEC. 30) BARNDOLLAR & LOWTHER ADD. BARNDOLLAR & CO'S ADD. NO. 1					
27	ANTONIO PERALTA	1043 SPRUCE ST.	LOTS 9-10, BLK. 35		0.193	0.193		
			SEC. 30 T.20S., R.64W. F. BARNDOLLAR & CO'S ADD. TO CITY OF PUEBLO, NO. 1					
28	OPAL C. FIRESTONE	719 W. 11TH ST.	LOTS 11-12, BLK. 35		0.193	0.193		
29	LEWIS P. GONZALES & LUCY GONZALES	2106 N. SANTA FE AVE.	LOTS 13-14, BLK. 35		0.193	0.193		
30	GUILLERMO GRIEGO & RITA GRIEGO	2102 N. SANTA FE AVE.	LOTS 15-16, BLK. 35		0.193	0.193		

Condem - Trial 9/4/58

Condem

PROJ. C 02-0018-01

FEDERAL ROAD DIVISION NO.	DISTRICT	PROJ. NO.	SHEET NO.	TOTAL SHEETS
9	COLORADO	C 02-0018-01	2A	

RIGHT OF WAY Rev. 3-26-56 T.L.K.

Rev. 8-14-56 T.L.K.
Rev. 11-21-56 R.D.F.
REMARKS Rev. 1-23-57 T.L.K.

PARCEL NO.	OWNER	ADDRESS	LOCATION	AREA IN ACRES		REMARKS
				TOTAL LAND IN TRACT	TO BE ACQUIRED	
			F. BARNDOLLAR & CO. ADD. NOT TO CITY OF PUEBLO SEC. 30 T. 20 S., R. 64 W.			
31A	COLORADO DEPARTMENT OF HIGHWAYS		LOTS 22-29, BLK. 36	0.405	0.405	Quit Claim Deed to Frank Jesse Starginer Jr.
31	FRANK JESSE STARGINER JR.	2002 N. SANTA FE AVE.	LOTS 30-32, BLK. 36	0.201	0.201	
32 Rev. 2	IRVIN LOWDER ET AL		LOT 29, BLK. 36	0.059	0.059	
33 Rev.	HARRY G. NORRIS		LOT 28, BLK. 36	0.055	0.055	
34 Rev.	RICHARD R. REEVES	115 GALE AVE., APT. D.	LOT 27, BLK. 36	0.052	0.052	
35 Rev.	DOLORES AMAYA	2019 N. ALBANY AVE.	LOTS 25-26, BLK. 36	0.092	0.092	
36 Rev.	SILVERIO APODACA, MATILDA APODACA & MAX J. APODACA		LOT 24, BLK. 36	0.040	0.040	
37 Rev.	JOSE M.R. TIRADE		LOT 23, BLK. 36	0.036	0.036	
38 Rev.	THOMAS BARGAS & ALICE BARGAS	2011 N. ALBANY AVE.	N. 1/2 LOT 22, BLK. 36	0.017	0.017	
39 Rev.	JOSE M.R. TIRADE		S. 1/2 LOT 22, BLK. 36	0.016	0.016	
40 Rev.	THOMAS BARGAS & ALICE BARGAS	2011 N. ALBANY AVE.	LOT 21, BLK. 36	0.029	0.029	
41	FRANK STARGINER & MARY ROSE STARGINER	2002 N. SANTA FE AVE.	LOTS 17-20, BLK. 36	0.076	0.076	
41A	COLORADO DEPARTMENT OF HIGHWAYS		LOT 21 BLK. 36	0.068	0.068	Quit Claim Deed to Frank Starginer & Mary Rose Starginer
			SEC. 19 T. 20 S., R. 64 W. SEC. 30 T. 20 S., R. 64 W. BARNDOLLAR & LOWTHER ADD. F. BARNDOLLAR & CO'S ADD. NO. 1			
42 Rev. 2	GRAHAM-HOEME PLOW CO., INC.		LOTS 4-16, BLK. 56	0.511	0.511	Condem
42A	" " " " "		LOTS 1-7 BLK. 56	0.236	0.236	"
E-43	D. & R.G.W. R.R.		SW 1/4 SEC. 19 NW 1/4 SEC. 30	0.840	0.840	PERMANENT EASEMENT
44 Rev.	GRAHAM-HOEME PLOW CO., INC.		SW 1/4 SEC. 19 T. 20 S., R. 64 W.	0.614	0.614	Condem
45A Rev.	MARTIN F. STENSENG & FLORENCE G. STENSENG		SW 1/4 SEC. 19 T. 20 S., R. 64 W.	0.060	0.060	
46A	HAROLD C. NORTON and VERA C. NORTON		NW 1/4 SEC. 30 T. 20 S., R. 64 W.	0.497	0.497	
ER 47	COLORADO & SOUTHERN RAILROAD		SW 1/4 SEC. 19 T. 20 S., R. 64 W.	0.004	0.004	
ER 48	COLORADO & SOUTHERN RAILROAD		N.W. 1/4 Sec. 30 T. 20 S., R. 64 W.	0.546	0.546	

MAIN LINE "A"
Δ = 6° 56' R.
Ts = 298.6'
Δc = 1° 56' R.
Dc = 2° 00'
Tc = 48.4'
Lc = 96.7'
Rc = 2865.0'
Ls = 250.0'
Rs = 2° 30'

MAIN LINE "B" SW 1/4 SEC. 19
Δ = 15° 02' R.
Ts = 402.2'
Δc = 6° 02' R.
Dc = 3° 00'
Tc = 100.7'
Lc = 201.1'
Rc = 1910.0'
Ls = 300.0'
Rs = 4° 30'

"C" NW No. 1
Δ = 40° 26' R.
D = 6° 00'
T = 351.7'
L = 673.9'
R = 955.0'


"F" NE No. 1
Δ = 68° 04' R.
D = 31.83333°
T = 121.6'
L = 213.8'
R = 180.0'

Rev. 5-15-56 Block 36 R.E.C.
Rev. 8-14-56 T.L.K. (Parcel 42)

Rev. 3-26-56 T.L.K. (Parcels 2, 3, 11, 20, 22 & 32 and add Parcel 11A)

RIGHT OF WAY
Rev. 11-21-56 R.D.F. (Parcel 42 Rev. 2)
Rev. 1-23-57 T.L.K. (110 add Parcel No. 42A.)
Rev. 8/6/59 C.R.W. Access

SEE SHEETS 4 & 5
PARCELS 45A & 46A & 44

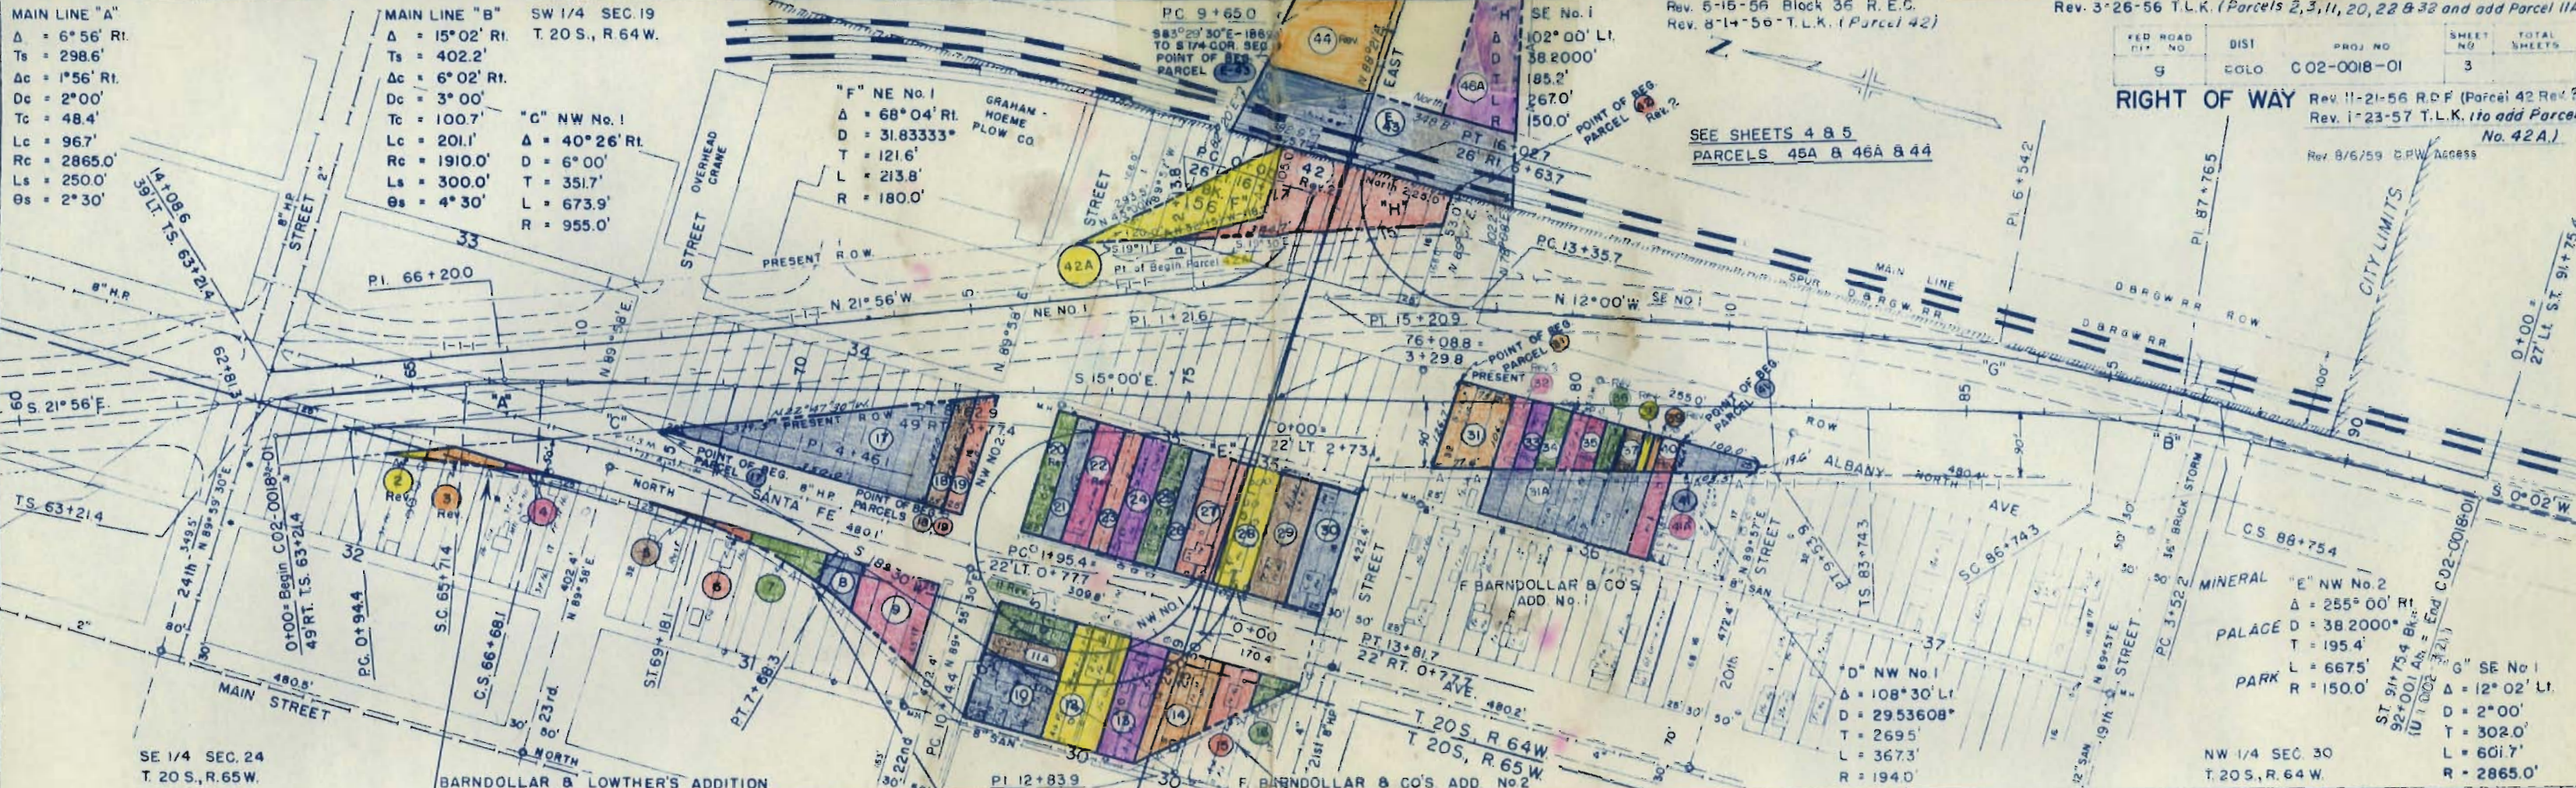

SE 1/4 SEC. 24
T. 20 S., R. 65 W.

BARNDOLLAR & LOWTHER'S ADDITION

PI 12+839

T. 20 S., R. 64 W.
T. 20 S., R. 65 W.

"D" NW No. 1
Δ = 108° 30' L.
D = 2953608°
T = 2695'
L = 3673'
R = 1940'

"E" NW No. 2
Δ = 255° 00' R.
D = 382000°
T = 1954'
L = 6675'
R = 1500'

NW 1/4 SEC. 30
T. 20 S., R. 64 W.


"G" SE No. 1
Δ = 12° 02' L.
D = 2° 00'
T = 302.0'
L = 601.7'
R = 2865.0'

2 Rev. MOUNTAIN VIEW INC., A COLORADO CORPORATION
3 Rev. " " " " " "

- 4 ALVIN GALE & SYLVIA MAE MILLER
- 5 JOHN, JR. & AGNES DUNDA
- 6 ARCHIBLE L. & INEZ B. KING
- 7 STEVE & HELEN DUNDA
- 8 EARNEST L. & MAUDE E. RUDDICK
- 9 HARRY W. & CATHERINE ELLSWOOD
- 10 MARY AUSTA ROSE
- 11 Rev. SANTO FABRIZIO & VIRGINIA FABRIZIO
- 12 EDWARD & ESTHER JARAMILLO
- 13 LORENZ W. & ANNA I. DOWNEY
- 14 BUELL I. & EUNICE H. LOWDER
- 15 FRED F. & THEODORA K. TRUJILLO
- 16 JOHN & HELEN MAES
- 17 WILLIAM J. KOCHVAR
- 18 GRAHAM-HOEME PLOW CO., INC.
- 19 WILLIAM J. KOCHVAR
- 20 Rev. DAVID LASH ESTATE
- 21 GEORGE LASH
- 22 NAOMI HIGHLINE

- 23 Rev. ART BETHAS
- 24 PERRY F. & LUCY B. STAGY
- 25 ALBERT J. & ROSE M. SANDOVAL
- 26 CARL & LUPITA G. SAENZ
- 27 JOSEFITA PERALTA
- 28 ANTONIO PERALTA
- 29 OPAL G. FIRESTONE
- 30 LEWIS F. & LUCY GONZALES
- 31 GUILLERMO & RITA GRIEGO
- 32 FRANK JESSE STARGINER JR.
- 33 HARVIN LOWDER ETAL
- 34 HARRY G. NORRIS
- 35 RICHARD R. REEVES
- 36 DOLORES AMAYA
- 37 SILVERIO, MATILDA, & MAX J. APODACA
- 38 JOSE M. R. TIRADE
- 39 THOMAS & ALICE BARGAS
- 40 JOSE M. R. TIRADE
- 41 THOMAS & ALICE BARGAS

- 31A COLORADO DEPARTMENT OF HIGHWAYS
- 41 FRANK & MARY ROSE STARGINER
- 42 GRAHAM-HOEME PLOW CO., INC. 42A
- 43 D.B.R.G.W.R.R.
- 41A COLORADO DEPARTMENT OF HIGHWAYS

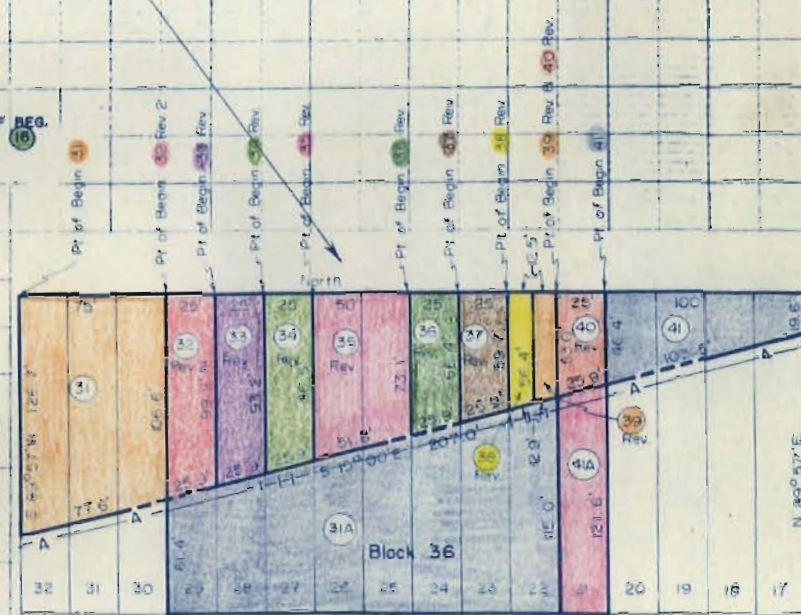

SE 1/4 SEC. 24
T.20S., R.65W.

- Rev. 2: 42 GRAHAM-HOEME PLOW CO., INC. (42A)
E 43 D. B. R. & W. R. R.
Rev. 45A MARTIN F. STENSENG & FLORENCE G. STENSENG
46A UNKNOWN

NE 1/4 SEC. 25
T.20S., R.65W.

FERD BARNDOLLAR & CO'S
ADDITION NO. 2

FERD BARNDOLLAR & CO'S
ADDITION NO. 1

Rev. 11-21-56 R.D.P. (Parcel 42 Rev 2)

Rev. 8/6/59 G.P.W. Access
Rev. 5-21-58 45A Rev. R.E.C.
Rev. 8-14-56 T.L.K. (Parcel 42) Rev. 1-23-57 T.L.K.

FED. ROAD DIST. NO.	DIST.	PROJ. NO.	SHEET NO.	TOTAL SHEETS
9	COLO.	C02-0018-01	4	

RIGHT OF WAY
SW 1/4 SEC. 19
T.20S., R.64W.

GRAHAM-HOEME
PLOW CO., INC.



NW 1/4 SEC. 30
T.20S., R.64W.

5+159 TOP RAIL - 03.62
5+174 TOP RAIL - 03.85
5+186 TOP RAIL - 03.75
5+101 TOP RAIL - 03.77

4710
4700
4690

RIGHT OF WAY Rev. 5-15-56 R.E.C. (Add ER 48)
ER 48)

NE 1/4 SEC. 30
T. 20S., R. 64W.

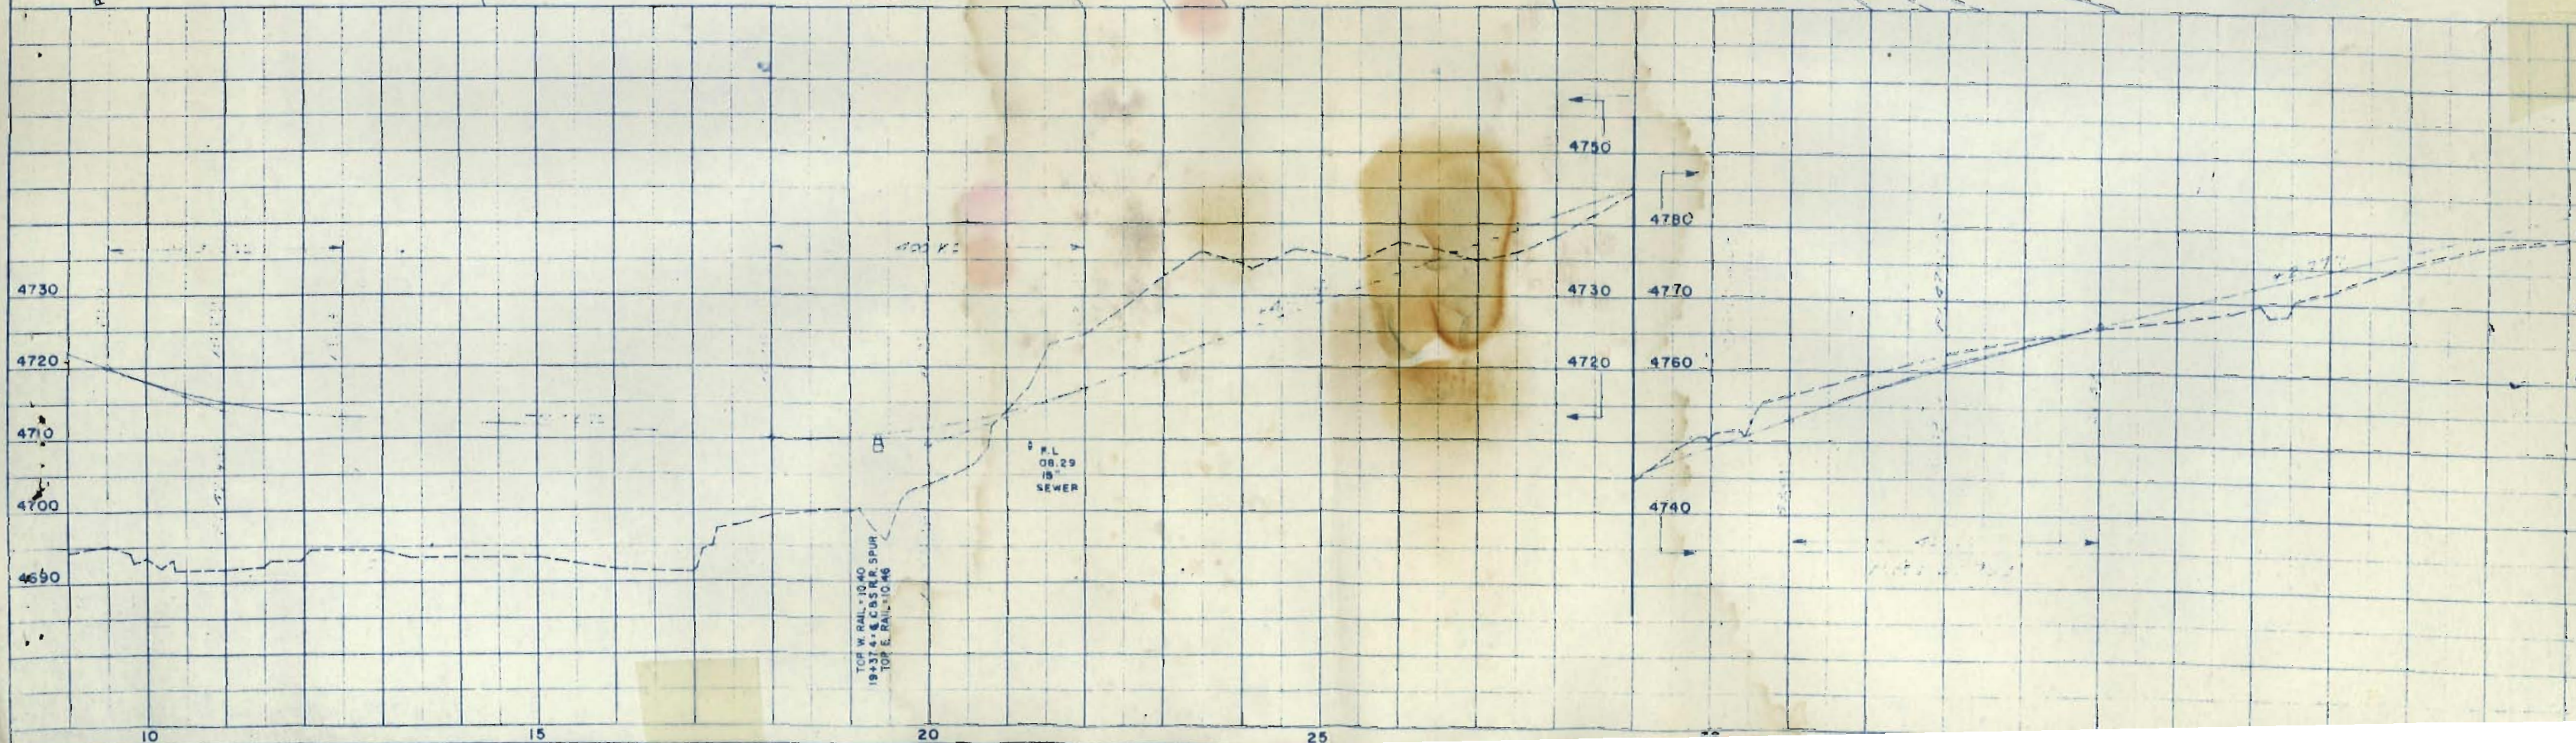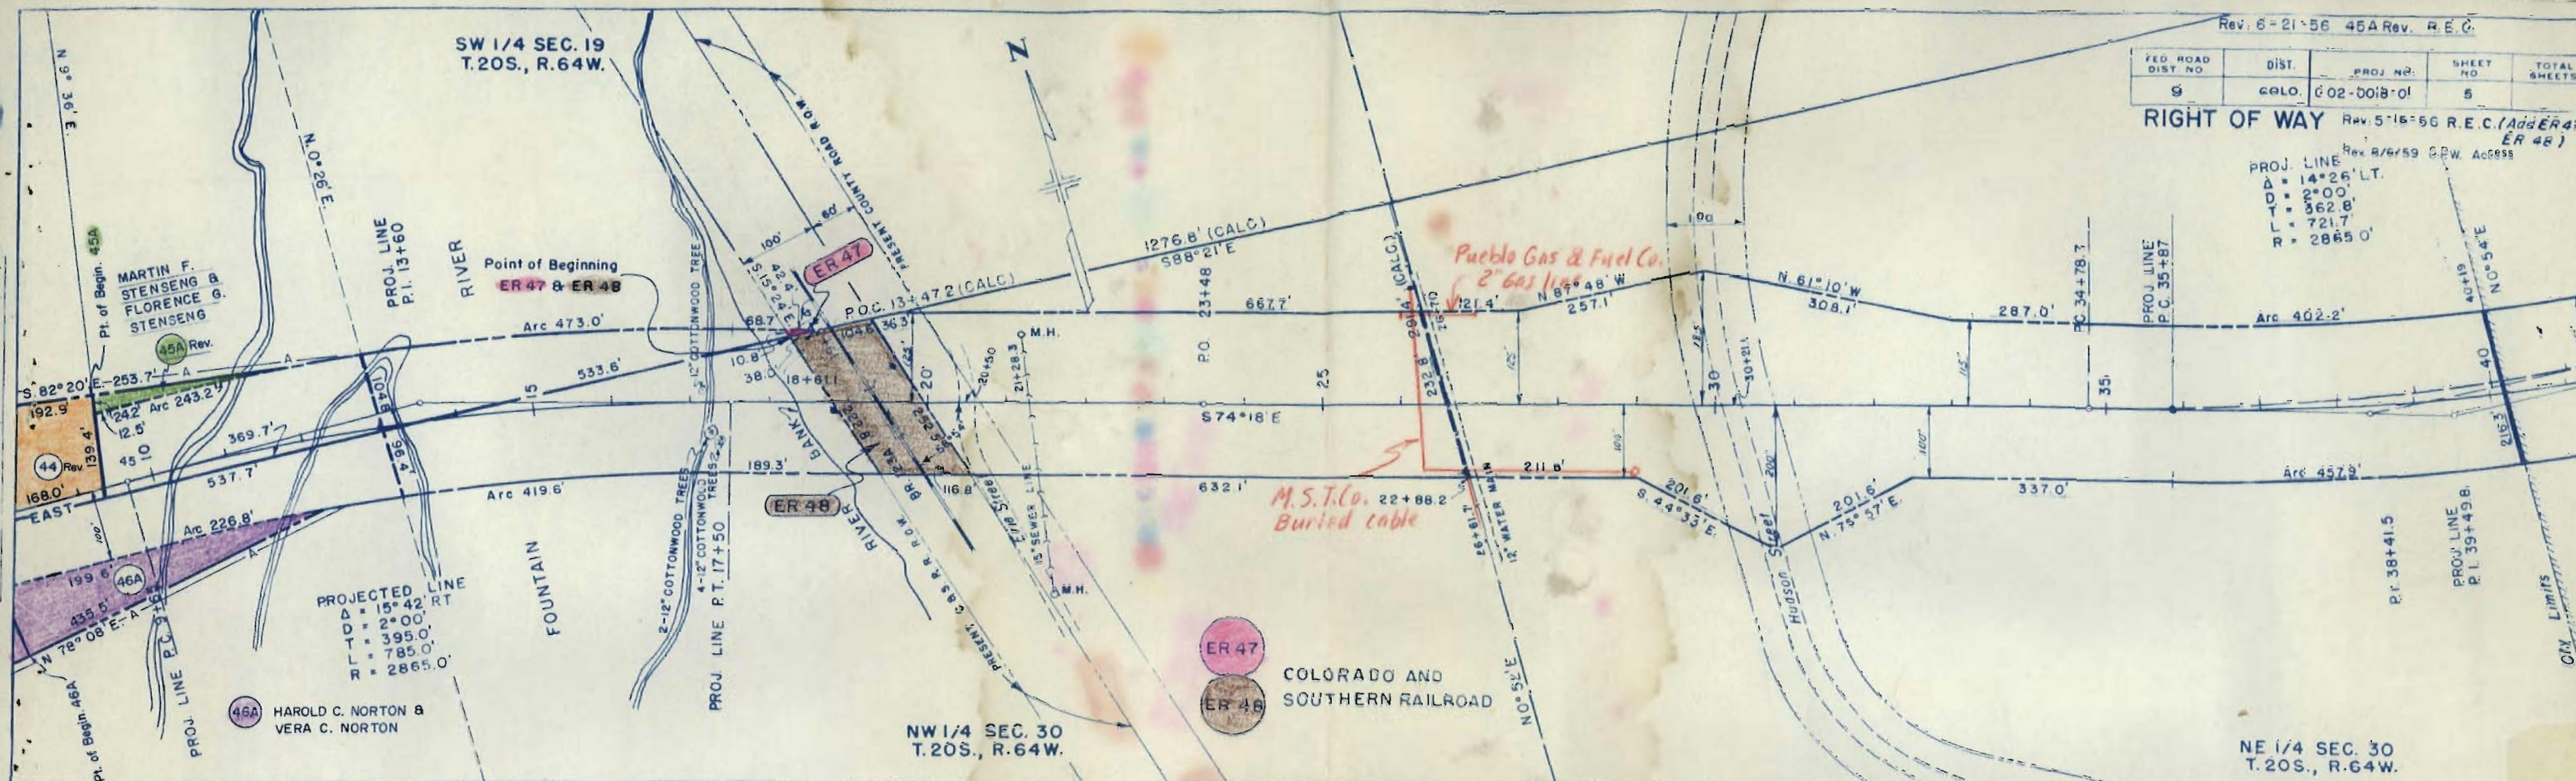

SE. 1/4 SEC. 24
T. 20S. R. 65W.

SW. 1/4 SEC. 19
T. 20S. R. 64W.

Rev. 11-21-56 R.D.F.
Rev. 1-23-57 T.L.K.

RIGHT OF WAY OWNERSHIP MAP PLAT

SHOWING CLAIMANTS WITH
REGARD TO RIGHT OF WAY
FOR PROJECT
ORIGINAL SCALE 1" = 200'

FED. ROAD DIST. NO.	STATE	PROJ. NO.	SHEET NO.	TOTAL SHEETS
3	COLO.	C02-001B-01	6	

Rev. 45A MARTIN F. STENSENG &
FLORENCE G. STENSENG
Rev. 46A HAROLD C. NORTON &
VERA C. NORTON

Rev. 26 LEWIS P. GONZALES & LUCY GONZALES
Rev. 27 GUILLERMO GRIEGO & RITA GRIEGO
Rev. 31 FRANK JESSE STARGINER JR.
Rev. 32 IRVIN LOWDER Etal
Rev. 33 HARRY G. NORRIS
Rev. 34 RICHARD R. REEVES
Rev. 35 DOLORES AMAYA
Rev. 36 SILVERIA APODACA, MATILDA APODACA & MAX J. APODACA
Rev. 37 JOSE M. R. TIRADE
Rev. 38 THOMAS BARGAS & ALICE BARGAS
Rev. 39 JOSE M. R. TIRADE
Rev. 40 THOMAS BARGAS & ALICE BARGAS
Rev. 41 FRANK STARGINER & MARY ROSE STARGINER
Rev. 42 GRAHAM-HOEME PLOW CO., INC. 42A
Rev. 43 D. & R.G.W. R.R.
Rev. 44 GRAHAM-HOEME PLOW CO., INC.
Rev. 45A Rev. 45A
Rev. 46A Rev. 46A
Rev. 47 Rev. 47
Rev. 48 Rev. 48
Rev. 49 Rev. 49
Rev. 100 Rev. 100

Mountain View Inc. (A Colorado Corporation)
Mountain View Inc.
ALVIN GALE MILLER & SYLVIA MAE MILLER
JOHN DUNDA JR. & AGNES DUNDA
ARCHIBL L. KING AND INEZ E. KING
STEVE DUNDA & HELEN DUNDA
EARNEST L. RUDDICK & MAUDE RUDDICK
HARRY W. ELLSWOOD & CATHERINE ELLSWOOD
MARY AUSTA ROSE
Santo Fabrizio & Virginia Fabrizio
EDWARD JARAMILLO & ESTHER JARAMILLO
LORENZ W. DOWNEY & ANNA I. DOWNEY
BUELL I. LOWDER & EUNICE H. LOWDER
FRED F. TRUJILLO & THEODORA K. TRUJILLO
JOHN MAES & HELEN MAES
WILLIAM J. KOCHER
GRAHAM-HOEME PLOW CO., INC.
WILLIAM J. KOCHER
DAVID LASH Estate
GEORGE LASH
ART BETHAS
PERRY F. STACY & LUCY B. STACY
ALBERT J. SANDOVAL & ROSE M. SANDOVAL
CARL SAENZ & LUPITA G. SAENZ
JOSEFITA PERALTA
ANTONIO PERALTA
OPAL C. FIRESTONE

A = 2° 33' LT.
D = 0° 30'
T = 255.1'
L = 510.0'
R = 11460.0'

CO-ORDINATES OF CITY MONUMENTS

A = 10437.35
B = 10437.35
C = 10437.35
D = 10437.35
E = 10437.35
F = 10437.35
G = 10437.35
H = 10437.35

T. 20S. R. 65W.
T. 20S. R. 64W.

NE. 1/4 SEC. 25

NW. 1/4 SEC. 30

NE. 1/4 SEC. 30