


DEPARTMENT OF HIGHWAYS STATE OF COLORADO

PLAN AND PROFILE OF PROPOSED
STATE PROJECT NO. C 02-0045-01
STATE HIGHWAY NO. 45
PUEBLO COUNTY

FEDERAL ROAD REGION NO.	DIVISION	PROJECT NO.	SHEET NO.
9	COLORADO	C02-0045-01	1

RIGHT OF WAY PUEBLO BOULEVARD


REVISIONS	

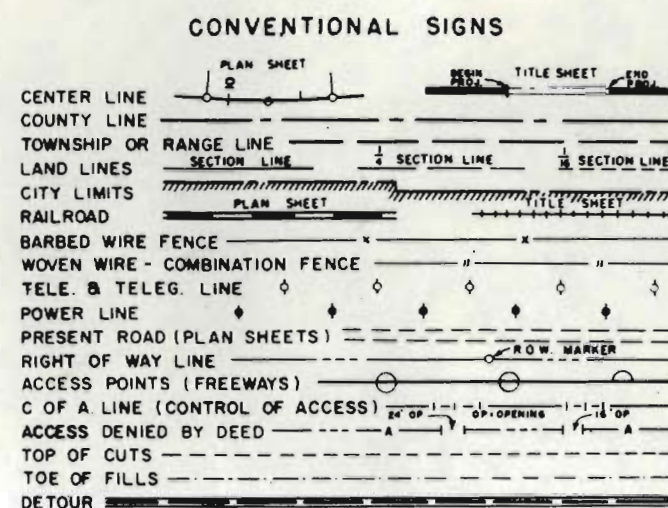

SCALES OF ORIGINAL DRAWINGS
ON PLAN, 1 IN. = 100 FT.
ON PROFILE, 1 IN. = 100 FT. HORIZONTAL
1 IN. = 10 FT. VERTICAL
GRADE LINE ON PROFILE IS SHOWN AS GRADE OF FINISHED ROAD

INDEX OF SHEETS
1 - TITLE SHEET
2 - TABULATION OF PROPERTIES
3-8 - PLAN AND PROFILE SHEETS

RIGHT OF WAY

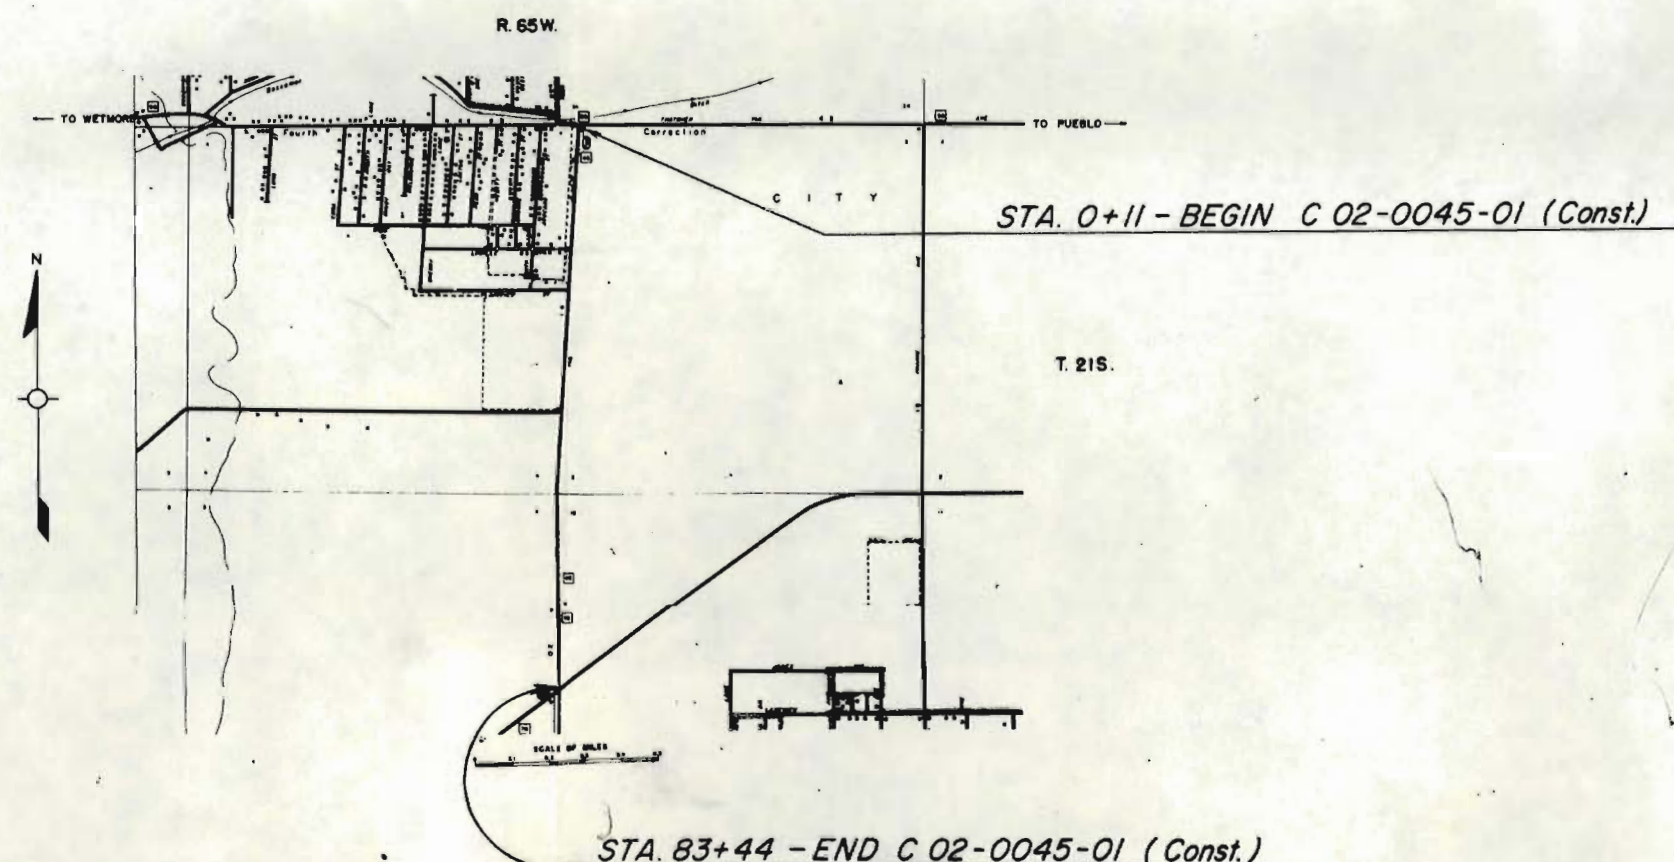

DO NOT REMOVE
FILE COPY

FILE COPY
DO NOT REMOVE

[illegible]


N.W. 1/4 SEC. 3
T. 21 S., R. 65 W.

FILE NO.	DIVISION	PROJECT NO.	SHEET NO.
9	COLO.	C.02-0045-01	3

RIGHT OF WAY PUEBLO BOULEVARD

REVISIONS	

STA. 0+11 - BEGIN C.02-0045-01 (Const.)

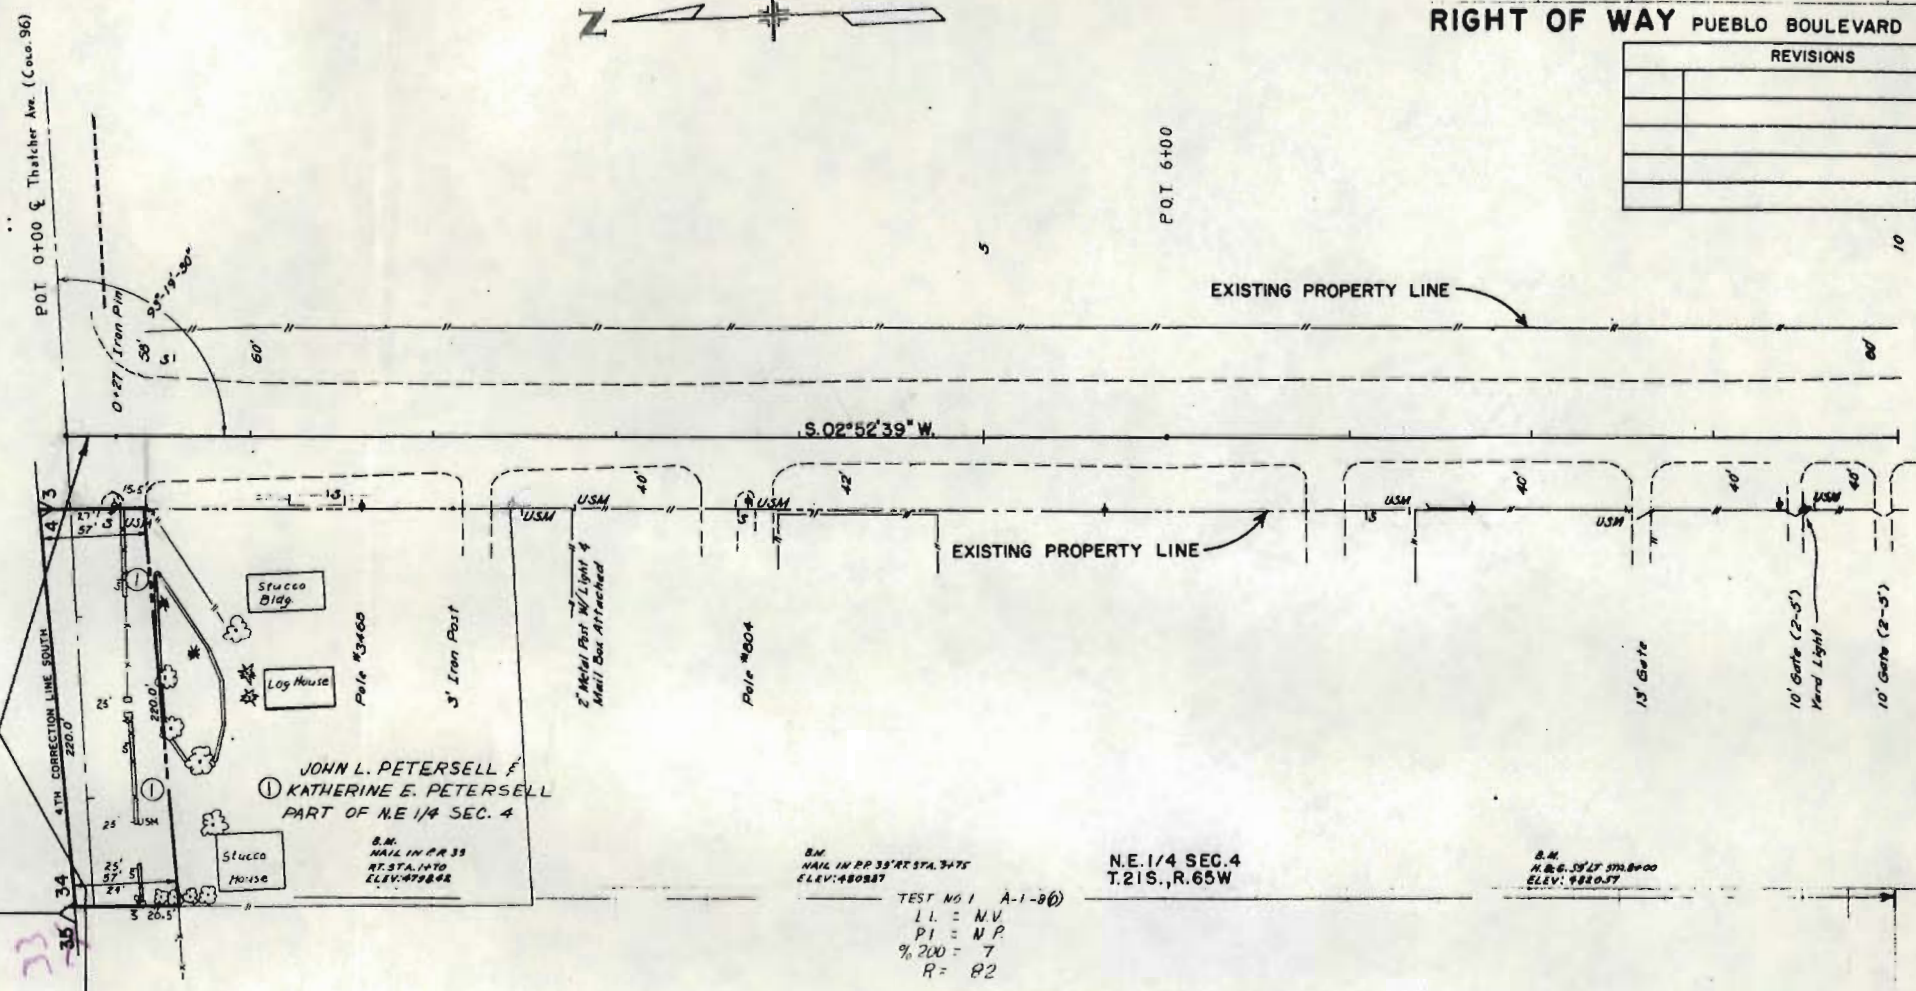

JOHN L. PETERSELL &
KATHERINE E. PETERSELL
PART OF N.E. 1/4 SEC. 4


B.M. NAIL IN PP 35' RT STA. 3475
ELEV. 4809.87

N.E. 1/4 SEC. 4
T. 21 S., R. 65 W.

B.M. N.E. 1/4 SEC. 4
ELEV. 4810.57

TEST NO. 1 A-1-86
LL = N.V.
PI = N.P.
% 200 = 7
R = 82

4820
4810
4800
4790

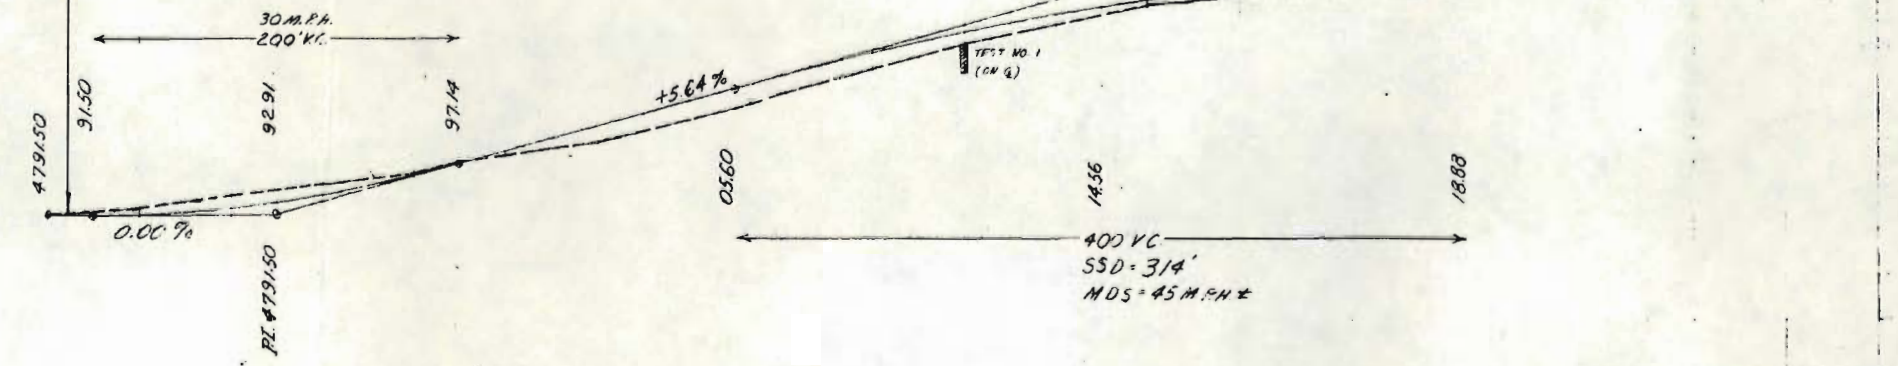

4830
4820
4810
4800
4790

0+00


10

2 - Water Valve
3 - Gas Meter
4 - Gas Valve

711-2-20	711-2-20	711-2-20	711-2-20
3	COLU	C02-0045-01	4

RIGHT OF WAY PUEBLO BOULEVARD
REVISIONS PRINCETON ST

REVISIONS		

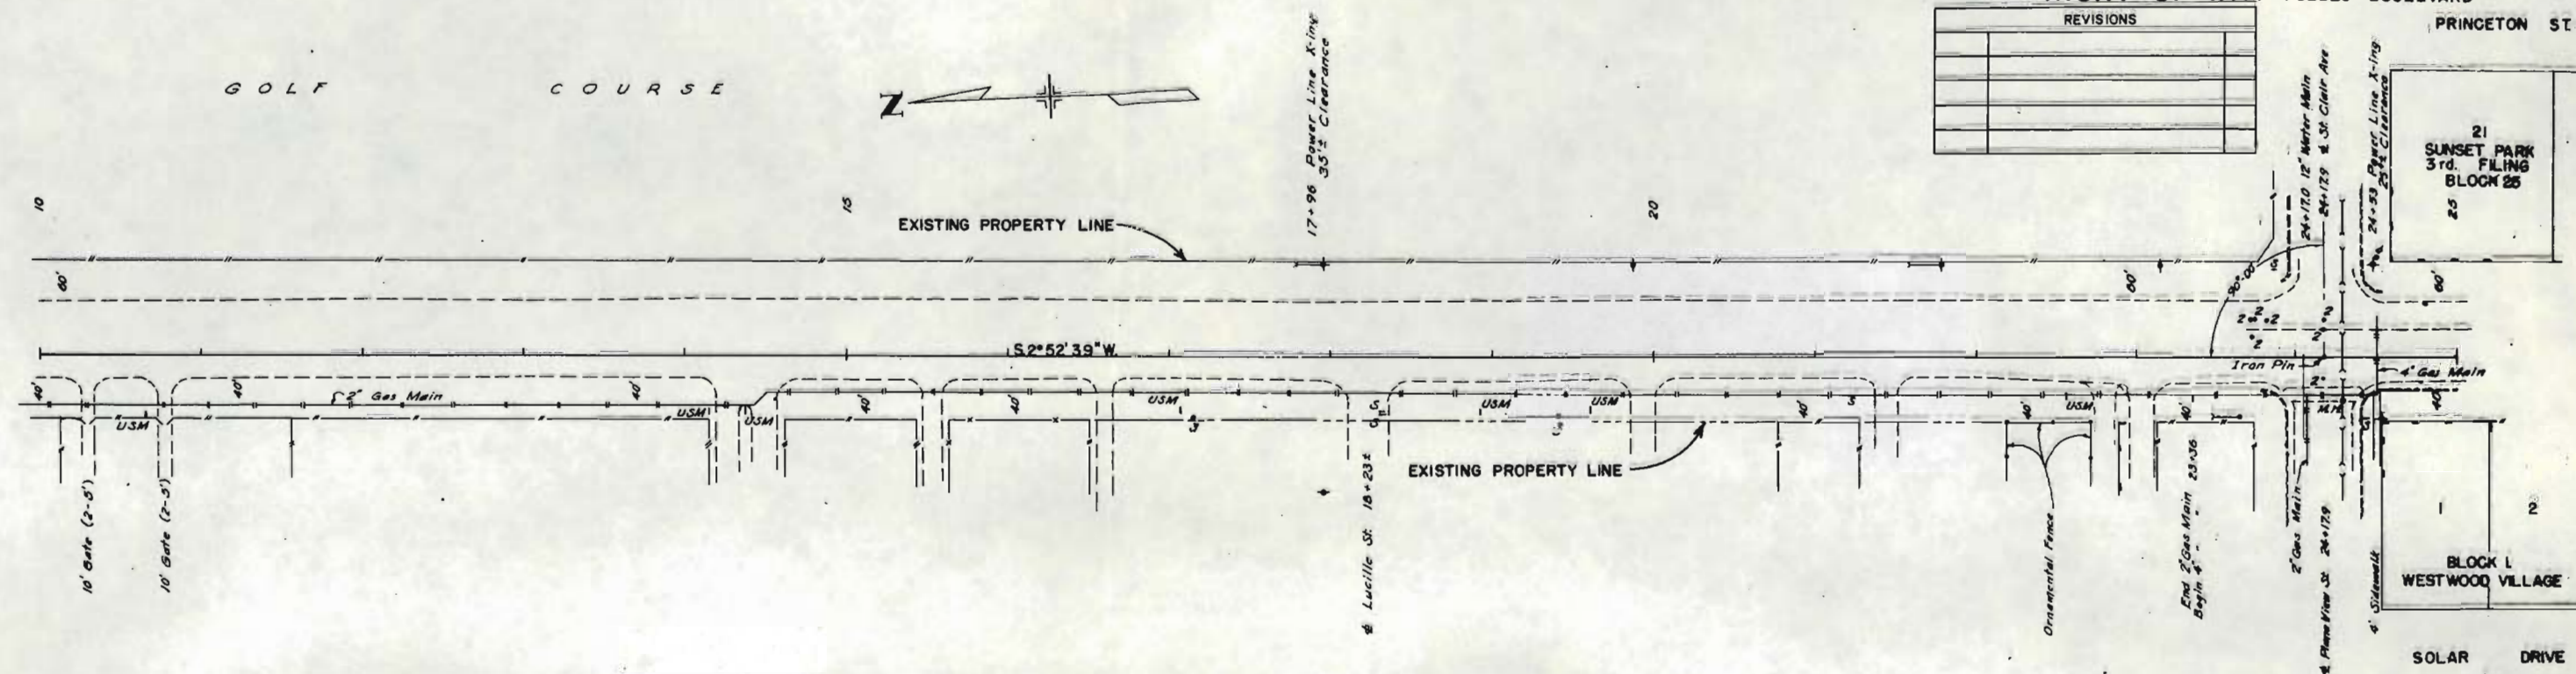


S.M.
 H. & C. 5.0' 27.37A. 15+00
 ELEV. 9826.13
 - TEST NO 2 A-4(3) -
 LL = N.V.
 PI = N.P.
 200 = 50
 CBR = 9.0

N.E. 1/4 SEC. 4
T.21S., R. 65W.

B.M.
NAIL IN RP 58' LY. STA. 17+93
ELEV: 4833.68

44-38861-1000
 FILE IN PP 38 AT STL OFFICE
 EASY: 0002.03

TEST NO. 3	1-4 (2)
L.L.	NY
P.T.	NR
96 200	AT
CBR	9.0

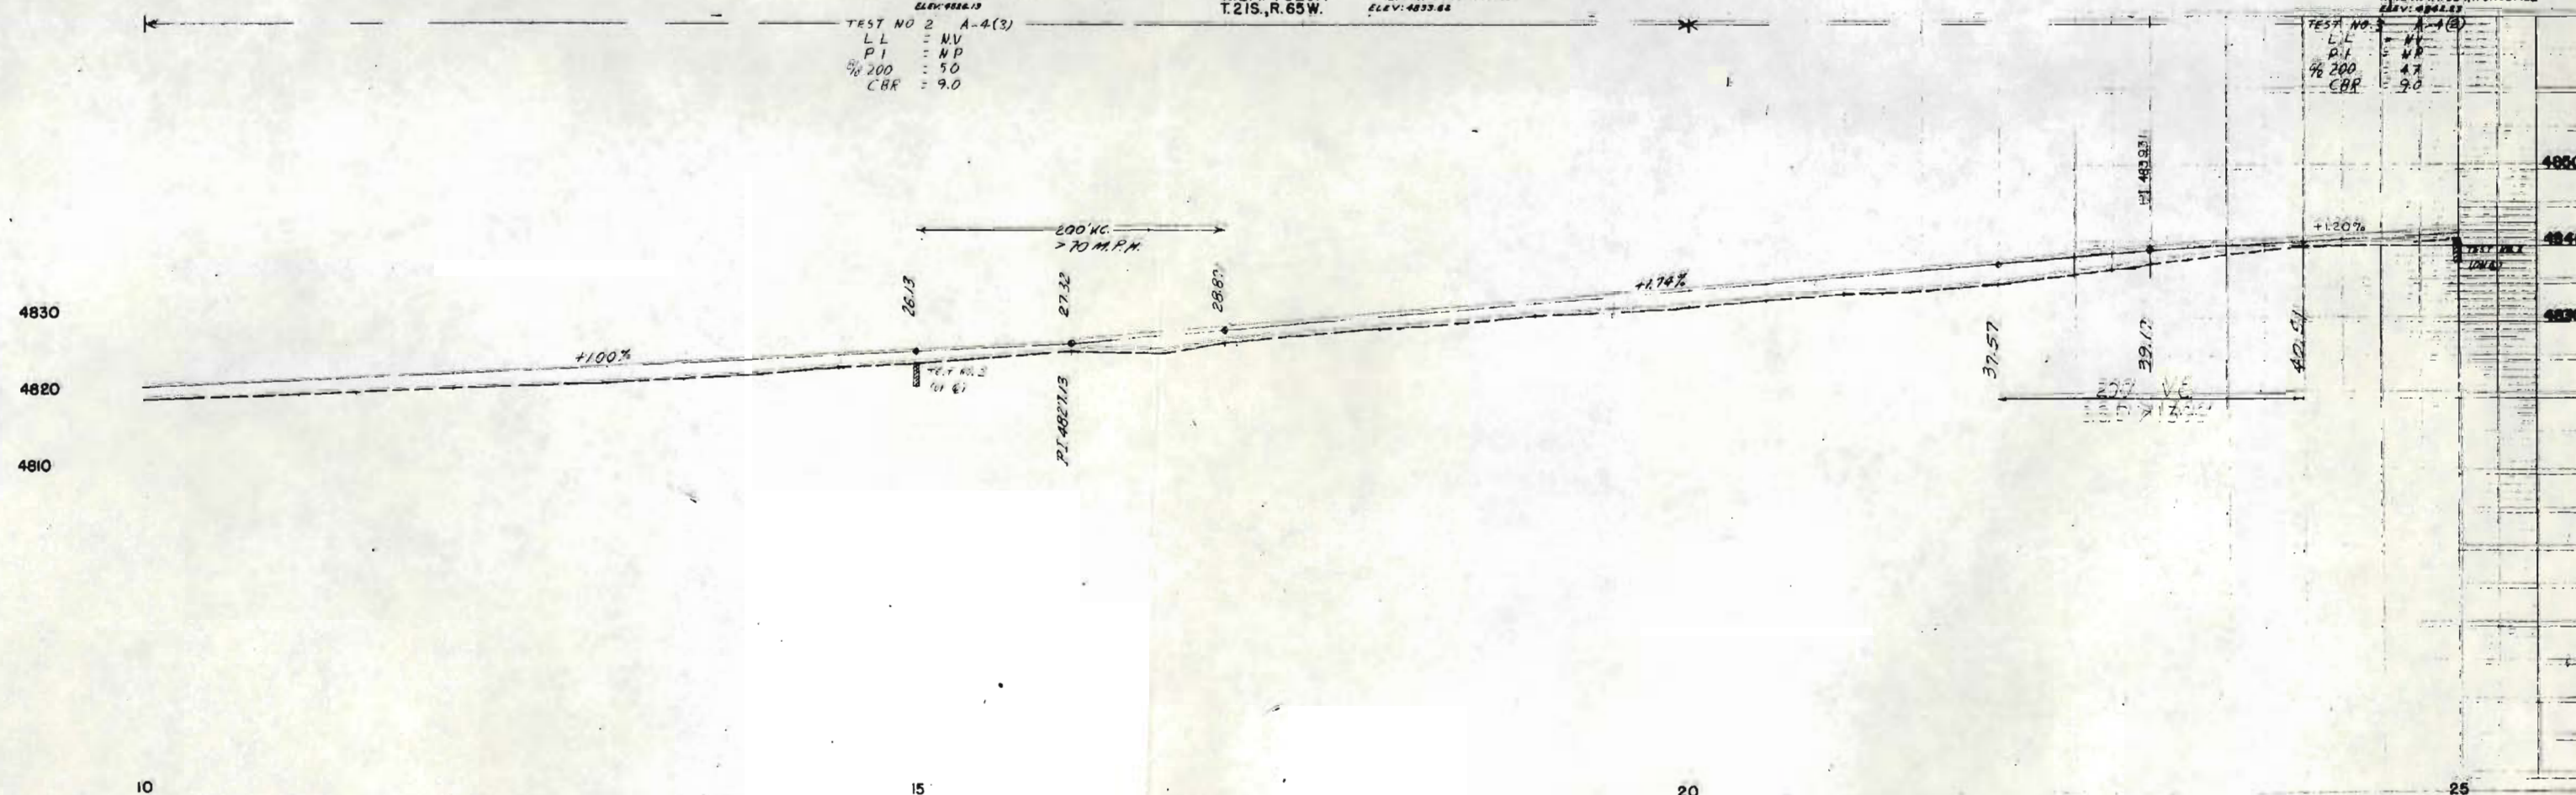

1/4 SEC. 3
T. 21 S., R. 65 W.

BAYLOR




S.W. 1/4 SEC. 3
T. 21 S., R. 65 W.

PROJECT NO.	SHEET NO.
COLO. 002-0045-01	5

RIGHT OF WAY PUEBLO BOULEVARD




PRINCETON ST.

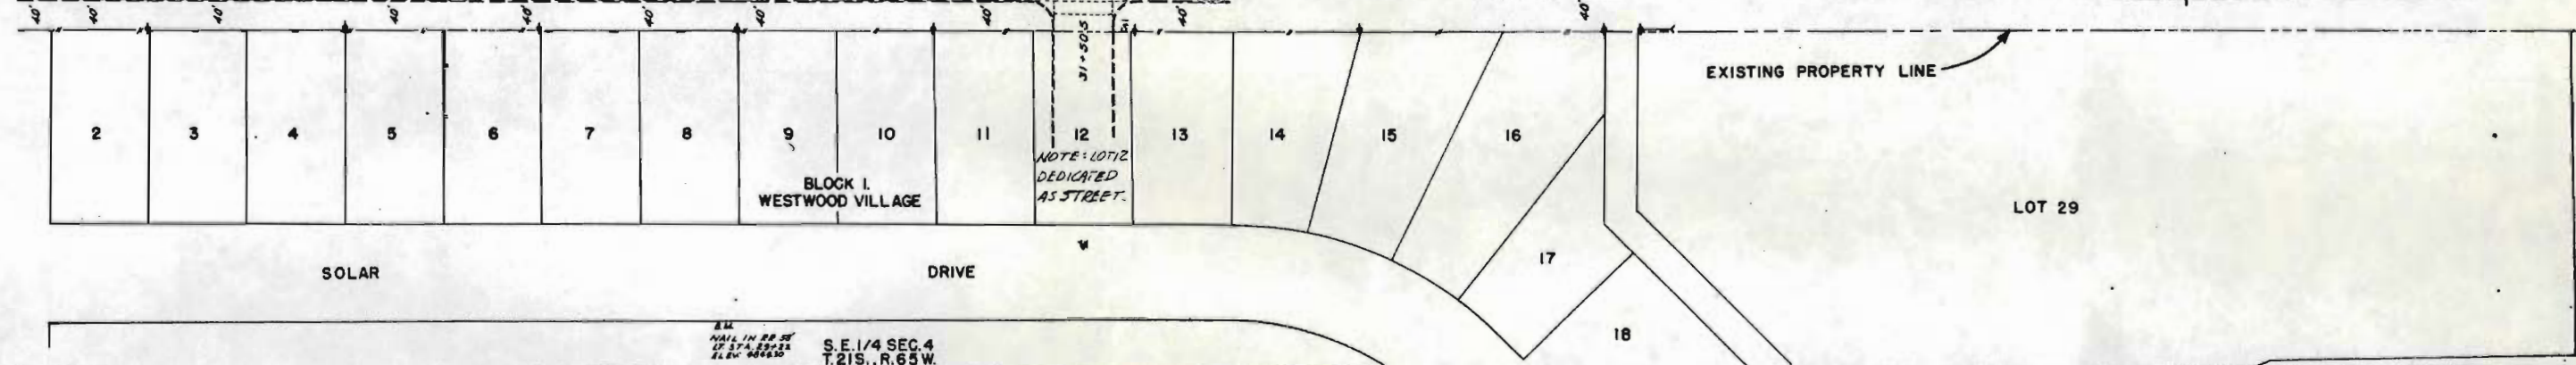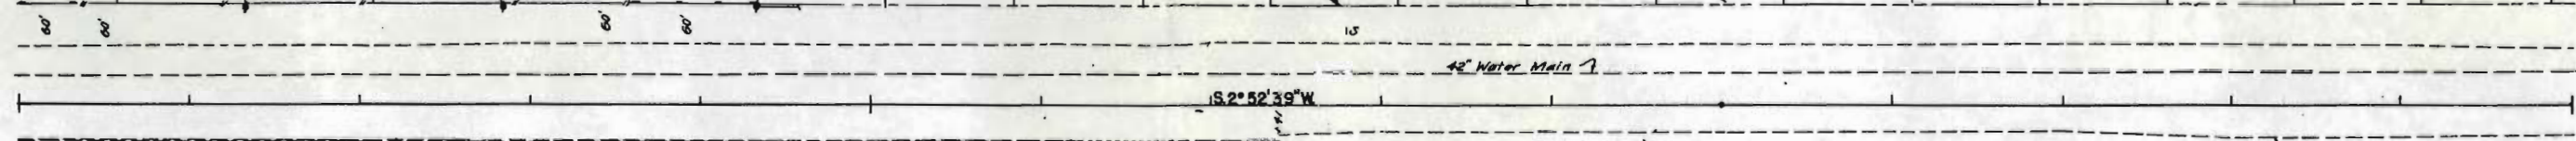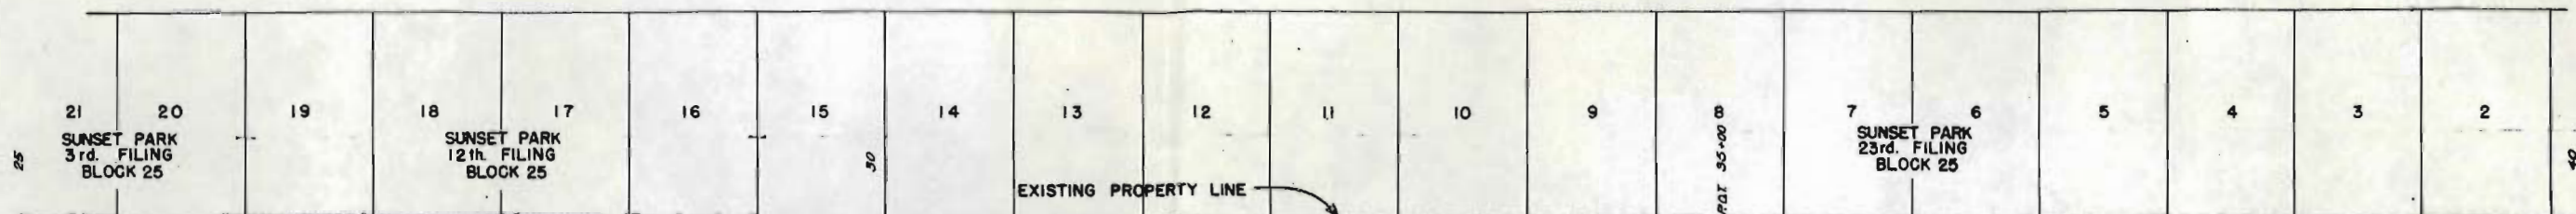

S.E. 1/4 SEC. 4
T. 21 S., R. 65 W.

TEST NO. 4 A-4(5)
LL = NV
PI = NP
% 200 = 59
CBR = 9.0

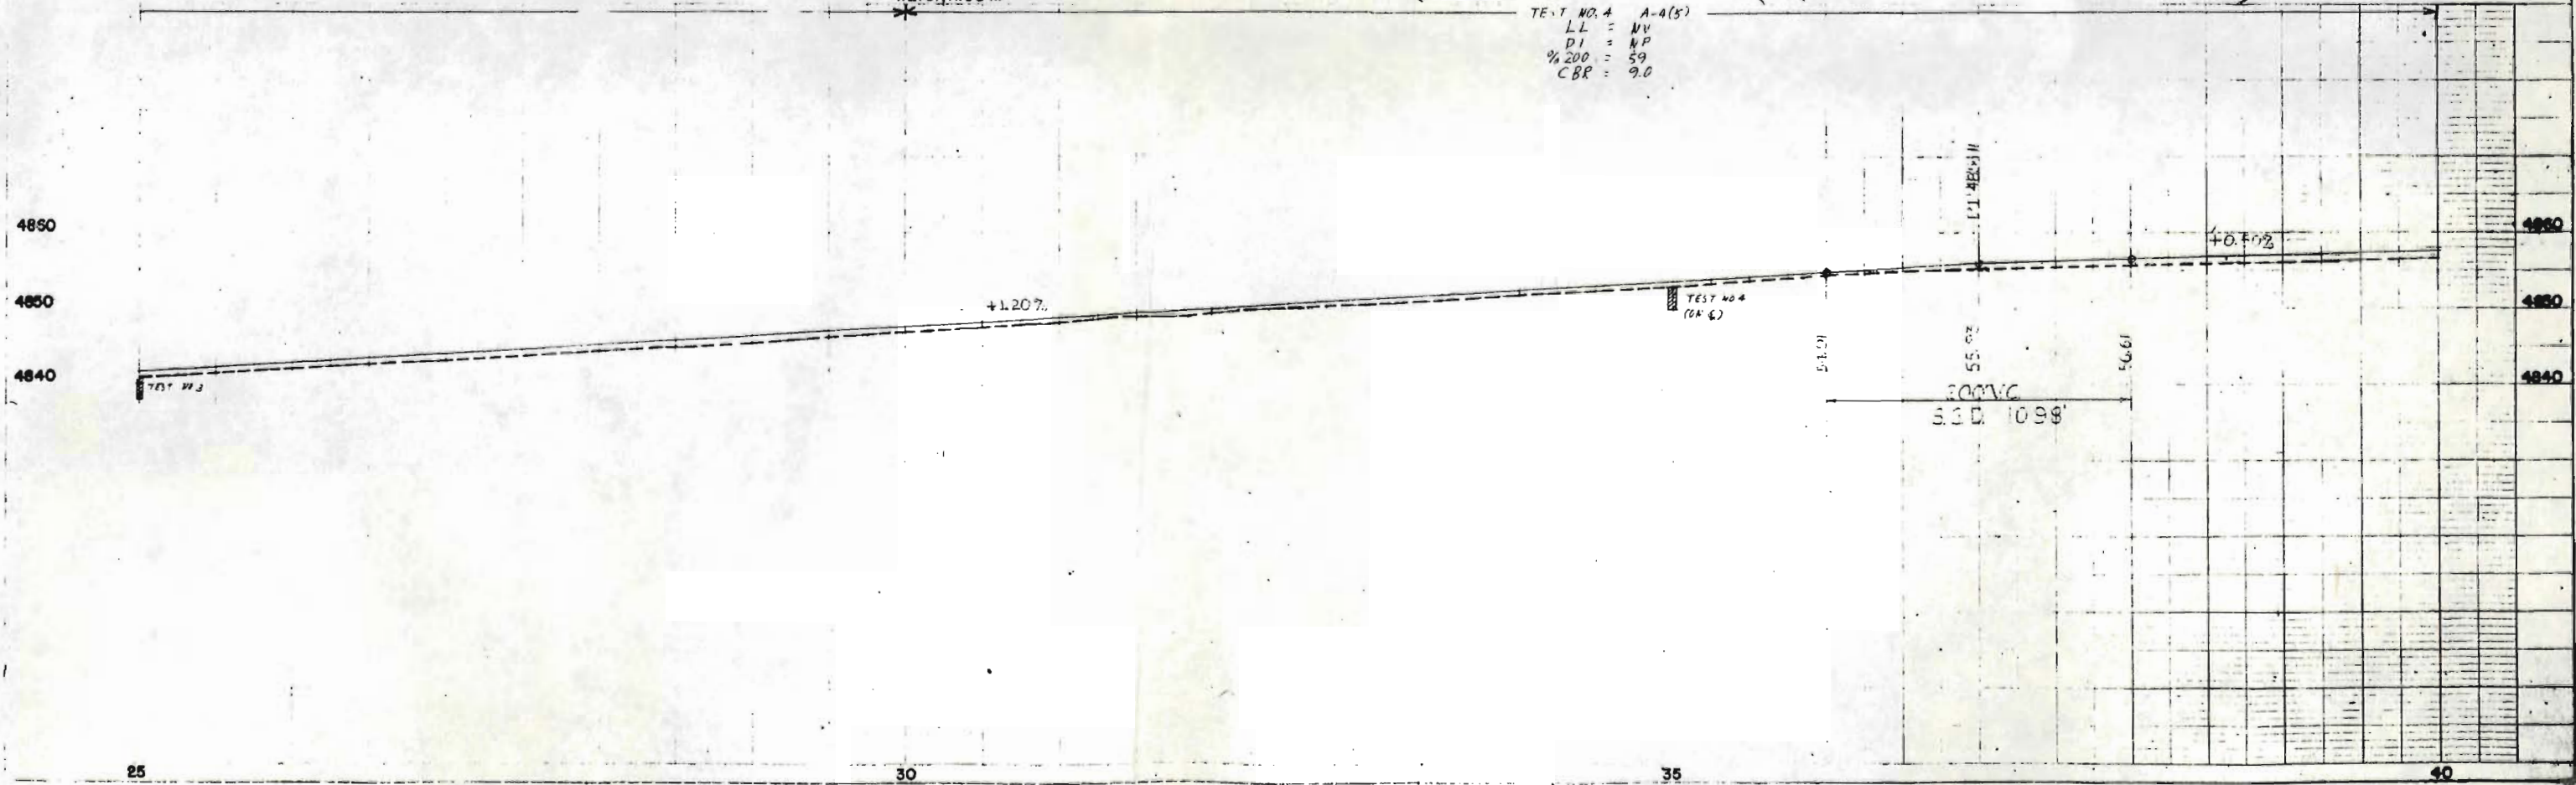

S.W. 1/4 SEC. 3
T. 21 S., R. 65 W.



PROJ. NO. 602-0045-01
SHEET NO. 6
TOTAL SHEETS

RIGHT OF WAY PUEBLO BOULEVARD

N.W. 1/4 SEC. 10

PRINCETON ST.

SUNSET PARK
23rd FILING
BLOCK 25

RUTGERS AVE

41+00.3 & Rutgers Ave

EXISTING PROPERTY LINE

SUNSET PARK
25th FILING
BLOCK 34

PC 52+01.4
L = 2'-00"
D = 1'-00"
T = 140.0'
L = 200.0'
R = 3730.0'

RT 55+41.4

42" Water Line

S. 2° 52' 39" W.

Iron Pin

EXISTING PROPERTY LINE

LOT 29

Red Creek Road 40+07

41+37
Guy Line X-ing
28' Clearance

B.M.
NAIL IN RR SET STA. 41+40
ELEV. 4860.46

S.E. 1/4 SEC. 4
T. 21 S., R. 65 W.

B.M.
NAIL IN RR SET STA. 45+41
ELEV. 4860.33

N.E. 1/4 SEC. 9

TEST NO. 5 A-4(8)
LL = 29
PI = 10
% 200 = 78
CBR = 5.0

TEST NO. 6 A-6(6)
LL = 30
PI = 11
% 200 = 64
CBR = 3.7

4870

4860

4850

4870

4860

4850

+0.51%


+0.63%

+0.40%

PI 4860.65

200' VC
SSD 3012'

PT 4850.17
M.V.

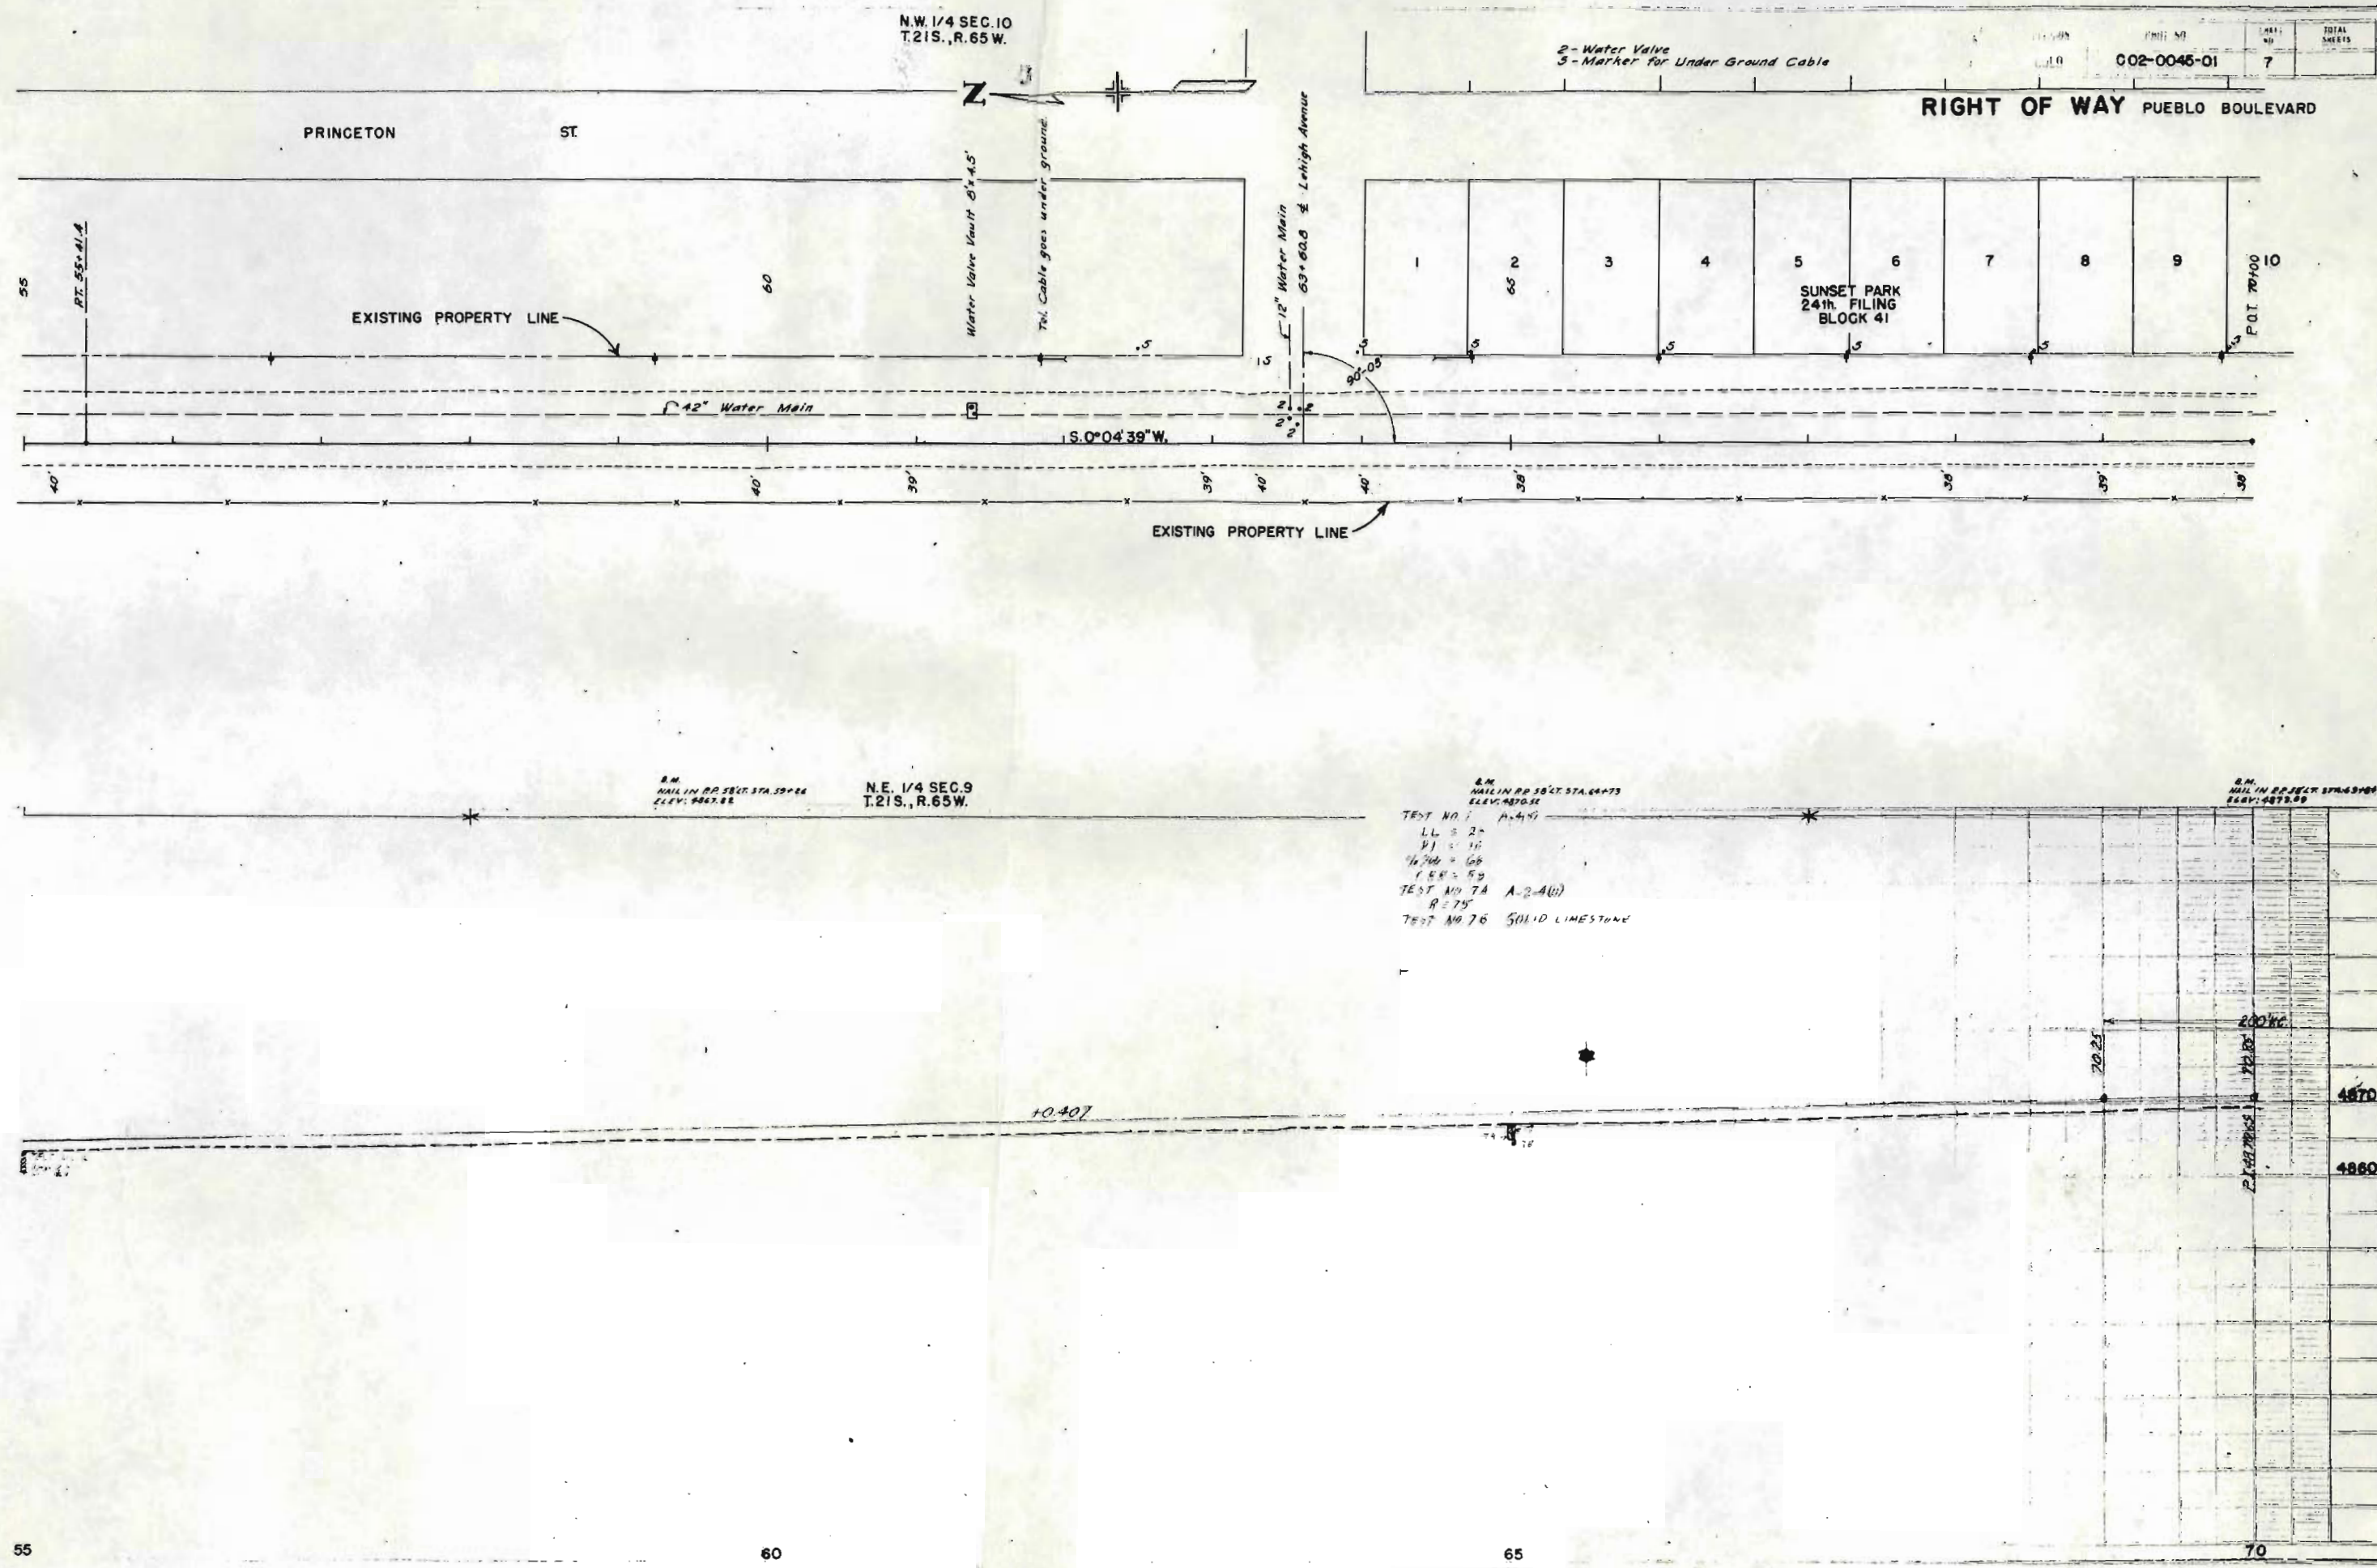

N.W. 1/4 SEC. 10
T.21S., R.65W.

PRINCETON ST

RIGHT OF WAY PUEBLO BOULEVARD

2 - Water Valve
3 - Marker for Under Ground Cable

002-0045-01

7

TOTAL
SHEETS

EXISTING PROPERTY LINE

42" Water Main

S. 0° 04' 39" W.

EXISTING PROPERTY LINE

SUNSET PARK
24th FILING
BLOCK 41

B.M.
NAIL IN RD 50' ST. STA. 59+00
ELEV. 4867.82

N.E. 1/4 SEC. 9
T.21S., R.65W.

B.M.
NAIL IN RD 50' ST. STA. 64+73
ELEV. 4870.52

TEST NO. 1 A-4(1)
LL 3 2"
V1 3 16"
% 34 = 66
FEB 59
TEST NO. 74 A-2-4(1)
R 75'
TEST NO. 76 SOLID LIMESTONE

B.M.
NAIL IN RD 50' ST. STA. 69+00
ELEV. 4872.89

4870

4860

4870

4860

55

60

65

70

