

FEDERAL ROAD REGION NO.	DIVISION	PROJ. NO.	SHEET NO.	TOTAL SHEETS
9	COLORADO	C 03-0016-15	1	1

COLORADO DEPARTMENT OF HIGHWAYS

PLAN AND PROFILE OF PROPOSED
COLORADO PROJECT NO. C 03-0016-15
STATE HIGHWAY NO. 16
WELD COUNTY

CONVENTIONAL SIGNS

CENTER LINE	1/4" PLAN SHEET	1/4" SECTION SHEET
RIGHT OF WAY LINE	1/4" PLAN SHEET	1/4" SECTION SHEET
COUNTY LINE	1/4" PLAN SHEET	1/4" SECTION SHEET
TOWNSHIP OR RANGE LINE	1/4" PLAN SHEET	1/4" SECTION SHEET
LAND LINES	1/4" PLAN SHEET	1/4" SECTION SHEET
RAILROAD	1/4" PLAN SHEET	1/4" SECTION SHEET
BARBED WIRE FENCE	1/4" PLAN SHEET	1/4" SECTION SHEET
COMBINATION WIRE FENCE	1/4" PLAN SHEET	1/4" SECTION SHEET
SNOW FENCE	1/4" PLAN SHEET	1/4" SECTION SHEET
TELEPHONE & TELEGRAPH LINES	1/4" PLAN SHEET	1/4" SECTION SHEET
POWER LINE	1/4" PLAN SHEET	1/4" SECTION SHEET
DETOUR (Plan Sheets)	1/4" PLAN SHEET	1/4" SECTION SHEET
PRESENT ROAD (Plan Sheets)	1/4" PLAN SHEET	1/4" SECTION SHEET

TABULATION OF LENGTH

STATION	BRIDGE	
	LIN. FT.	MILES
139+50.0 BEGIN C 03-0016-15 = 139+50.0 ON FAP 287-B C-18-J	818.7	0.155
147+68.7 END C 03-0016-15 = 147+68.7 ON FAP 287-B		
TOTAL (GROSS & NET) LENGTH	818.7	0.155

STA.139+50.0 BEG. C 03-0016-15 =
STA.139+50.0 ON FAP 287-B

STA.147+68.7 END C 03-0016-15 =
STA.147+68.7 ON FAP 287-B

SCALES OF ORIGINAL DRAWINGS

ON PLAN	1 IN	100 FT
ON PROFILE	1 IN	100 FT HORIZONTAL 10 FT VERTICAL
GRADE LINE ON PROFILE IS SHOWN AS GRADE OF FINISHED ROAD		
GROSS LENGTH OF PROJECT	818.7 FT. = 0.155 MI.	
NET LENGTH OF PROJECT		

INDEX OF SHEETS

- SHEET NO. 1. SKETCH MAP, TITLE PAGE & TABULATION OF LENGTH
2. TYPICAL SECTION, GENERAL NOTES & SUMMARY OF APPROXIMATE QUANTITIES.
3. LIST OF REQUIREMENTS, SUMMARY OF EARTHWORK QUANTITIES & TYPICAL CROSS SECTION OF DETOUR.
4-II. DETAILS OF BRIDGE.
12. STANDARD SIDE APPROACH ROADS, FLARING, CUT SLOPE TREATMENT & WIDENING AT BRIDGES AND AT CREST OF GRADES.
13. STANDARD MARKER POSTS AND BENCH MARKS.
14. STANDARD LETTERS & FIGURES FOR YEAR NUMBERS AND STRUCTURE NUMBERS.
15. STANDARD TIMBER GUARD POSTS.
16. STANDARD METAL PLATE GUARD FENCE (BEAM TYPE).
17-18. STANDARD ROADWAY CONSTRUCTION TRAFFIC SIGNS.
19. STANDARD METHODS OF BACKFILL AROUND STRUCTURES.
20. PLAN - PROFILE SHEET.

Debut



SEE SPECIAL PROVISIONS FOR NOTICE TO BIDDERS

COLORADO
DEPARTMENT OF HIGHWAYS

APPROVED

Chief Engineer

CHIEF ENGINEER

DATE


9-29-60

COLORADO
DEPARTMENT OF COMMERCE
BUREAU OF PUBLIC ROADS

APPROVED

DATE

DIVISION ENGINEER

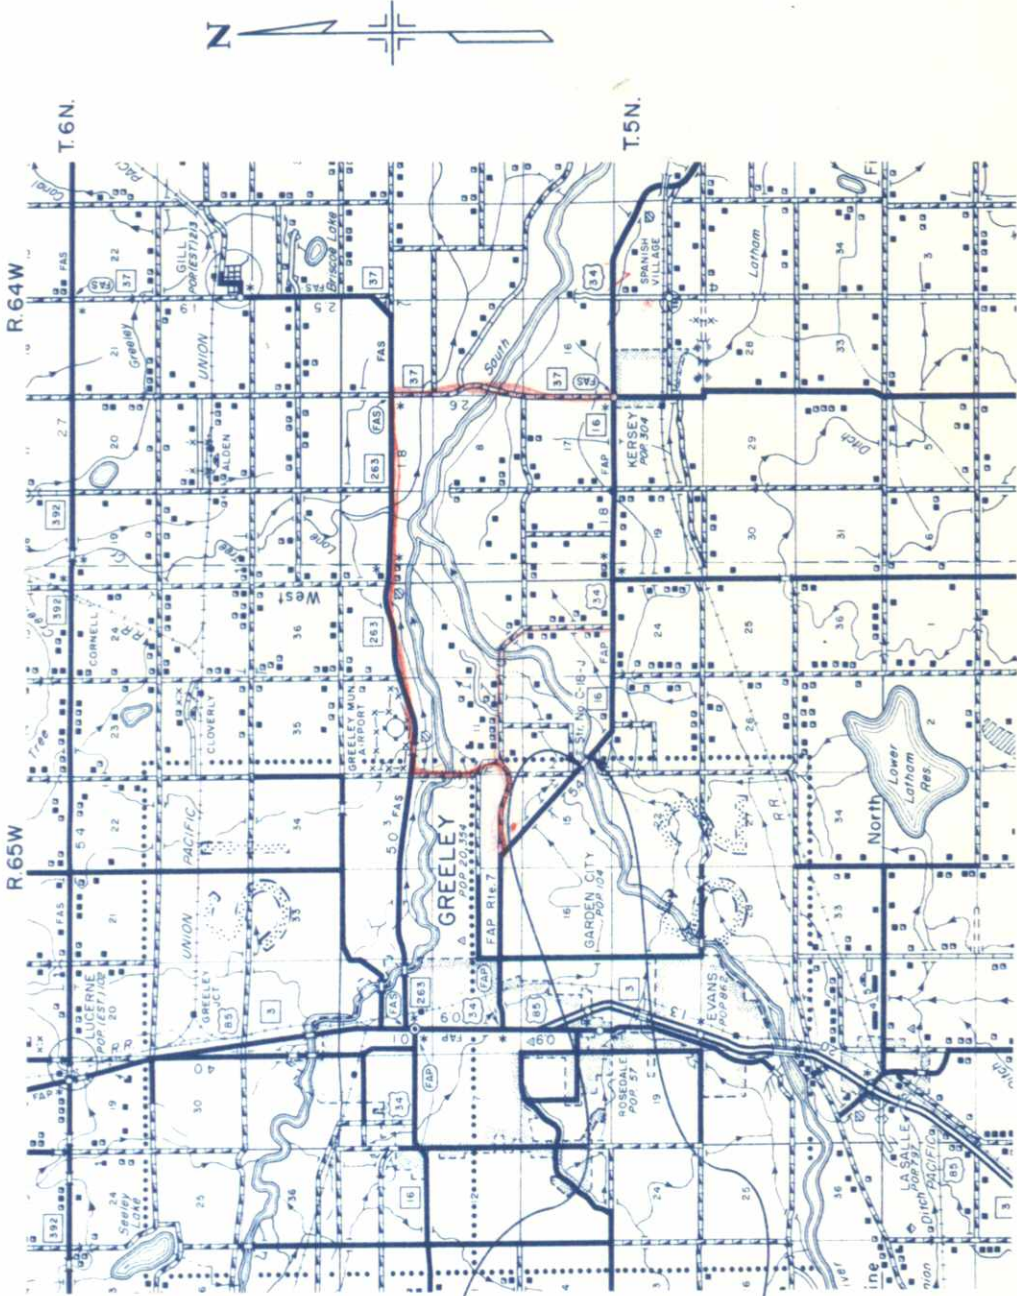

NW 1/4 SEC 14,
T5N, R65W

FED. ROAD DIST. NO.	DIVISION	PROJ. NO.	SHEET NO.	TOTAL SHEETS
9	COLO.	C 03-0016-15	20	

Note: Unclassified Excavation shall be obtained from Channel Improvement.
List of Requirements Sheet No. 3
Estimated 1000 Lin. Ft. of "Removing and Rebuilding Fence" Required to Construct Detour and Restore to Original Location.



STA. 139+50.0 BEGIN C 03-0016-15 =
STA. 139+50.0 ON FAP 287-B

STA. 147+68.7 END C 03-0016-15 =
STA. 147+68.7 ON FAP 287-B

NE 1/4 SEC 15,
T5N, R65W

SE 1/4 SEC 15,
T5N, R65W

SW 1/4 SEC 14,
T5N, R65W

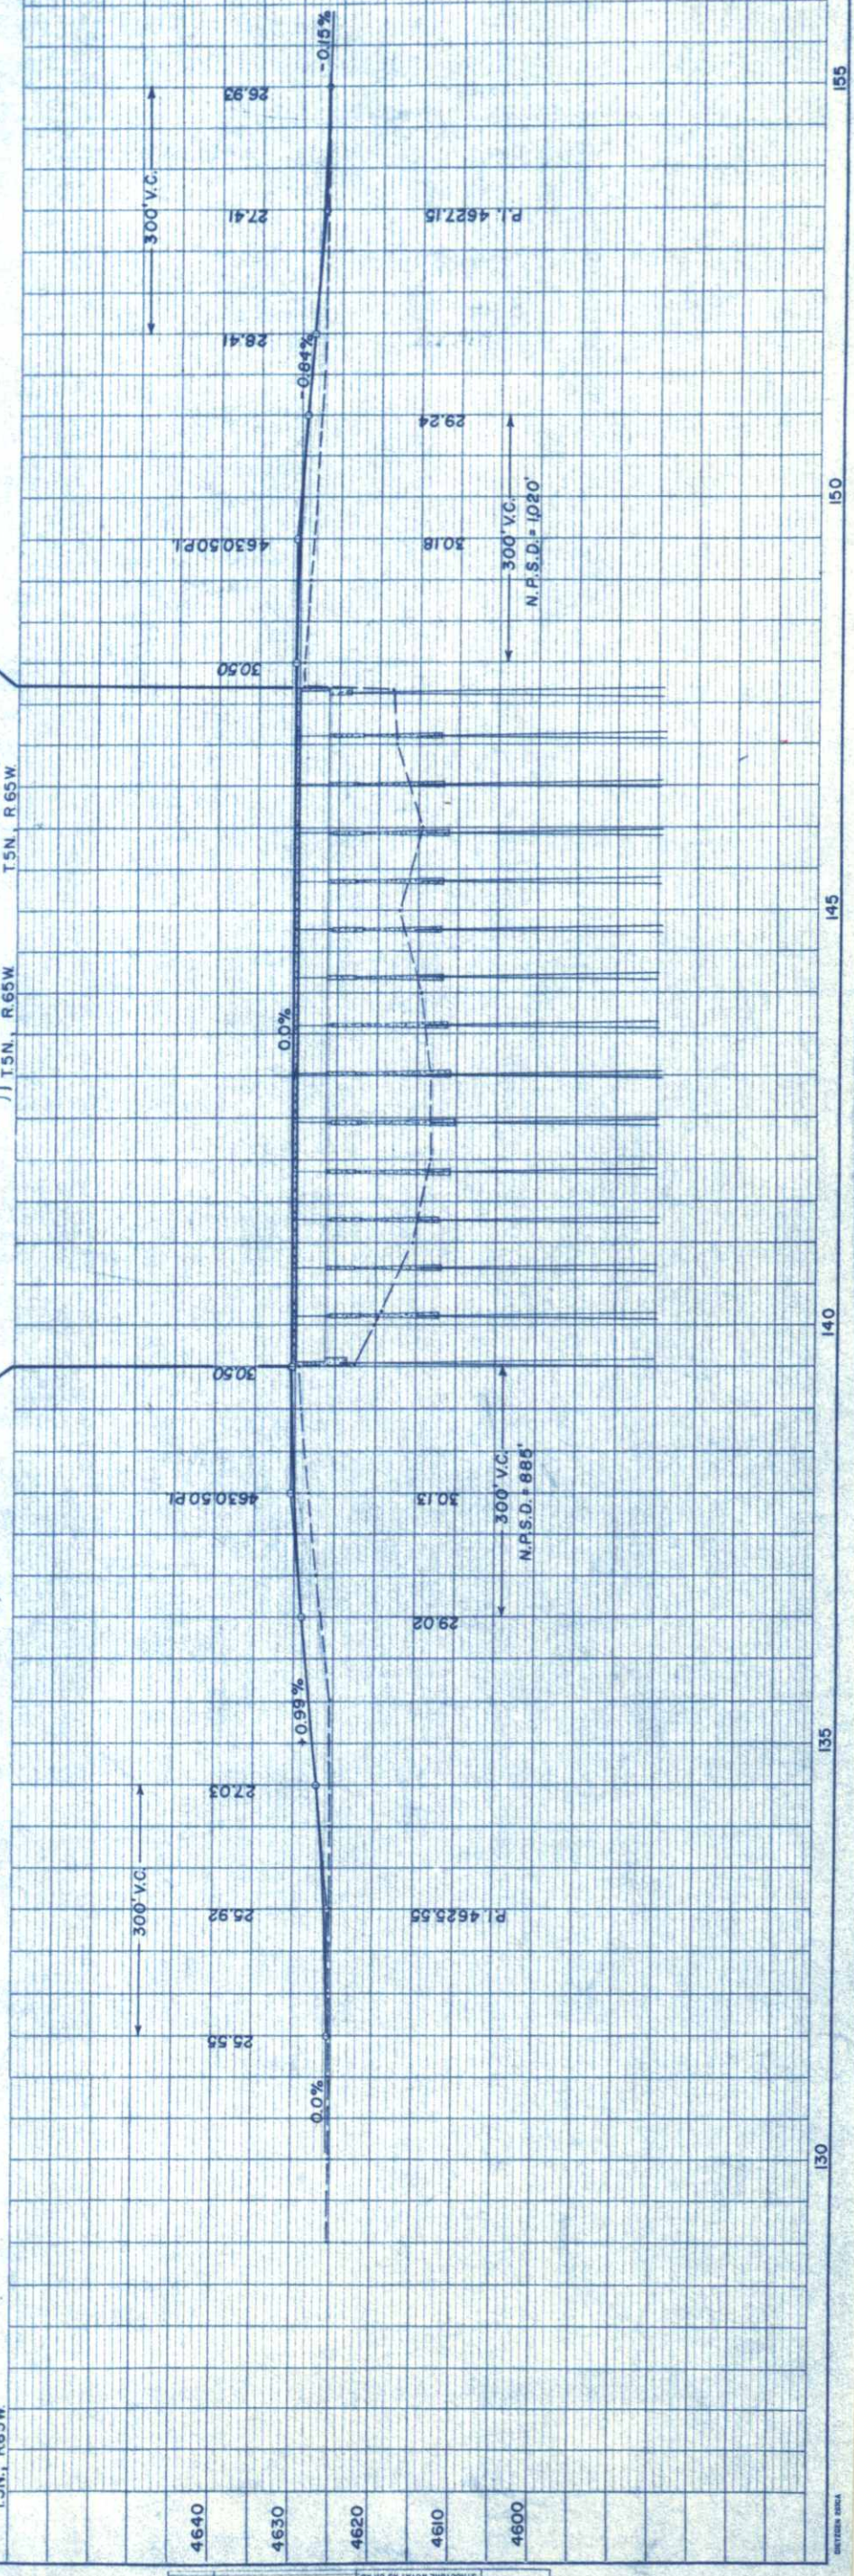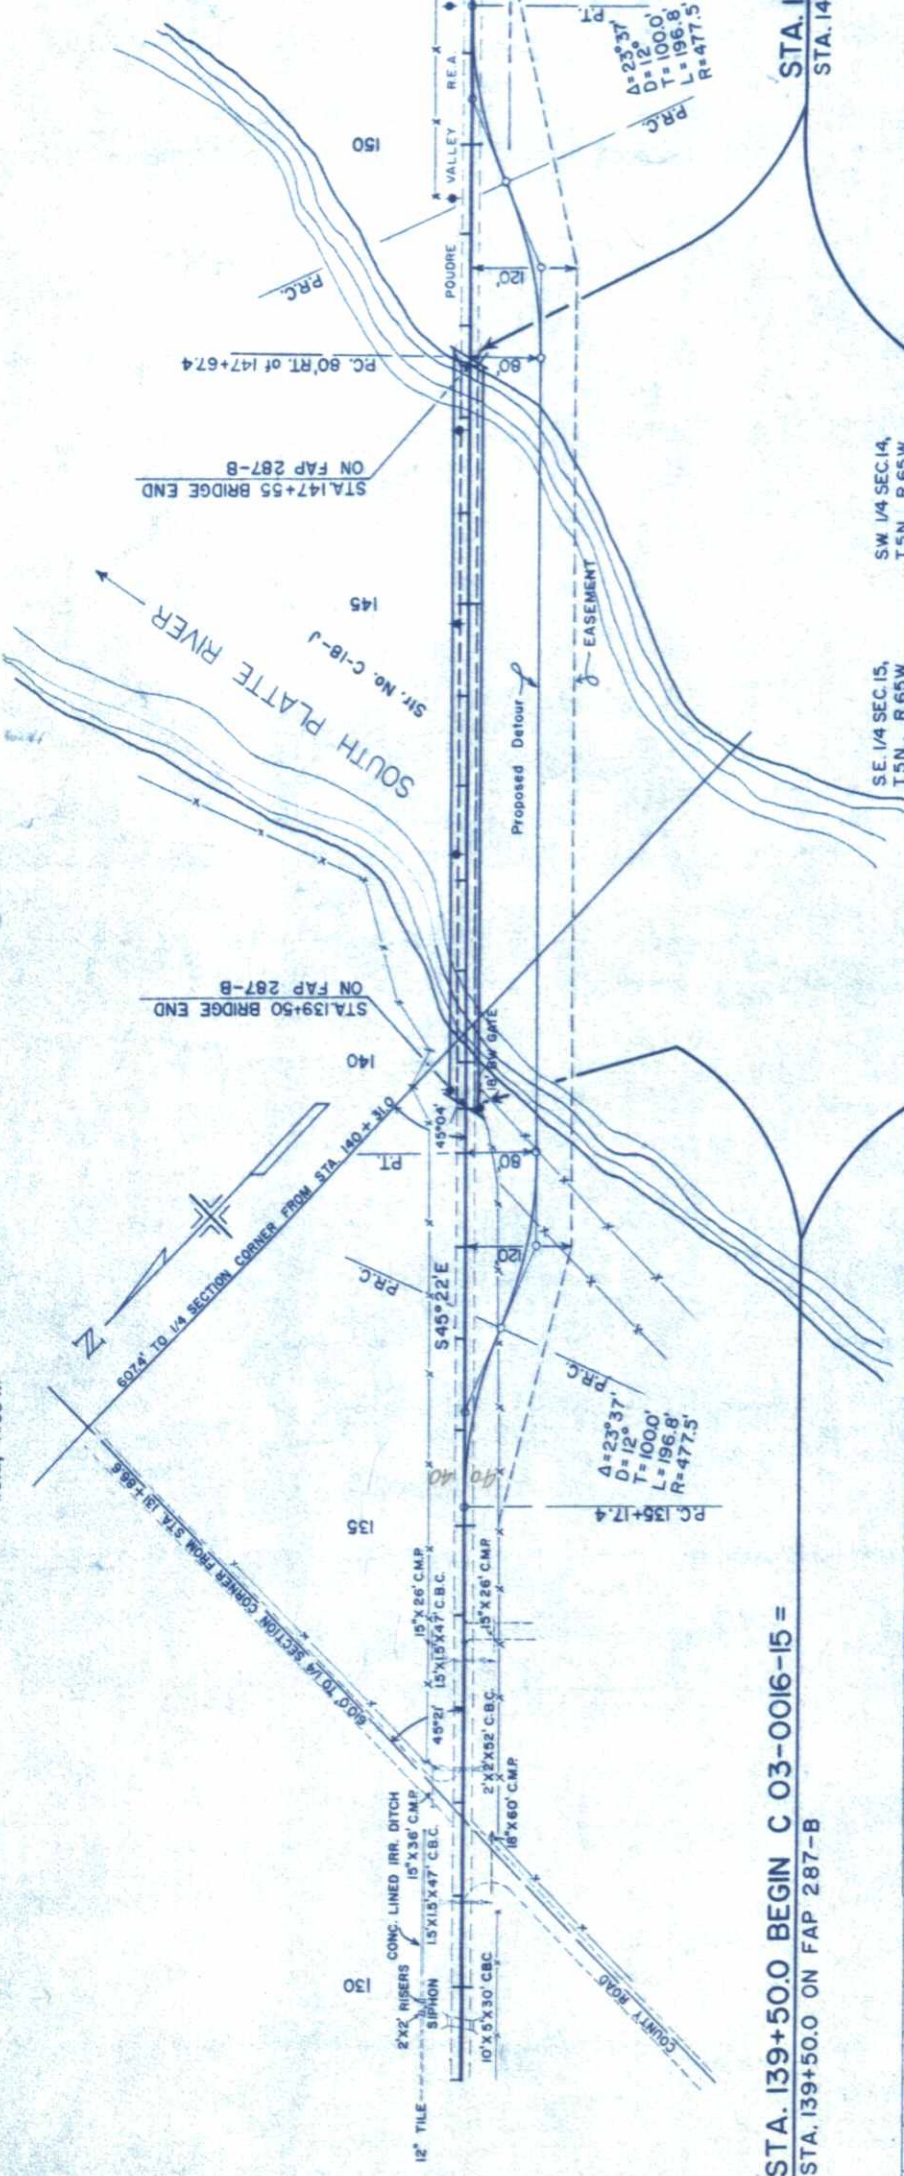

NO.	DATE	BY	REVISION
1			
2			
3			
4			
5			
6			
7			
8			
9			
10			

NO.	DATE	BY	REVISION
1			
2			
3			
4			
5			
6			
7			
8			
9			
10			

EXCAV.
EMB. X 1.25
STA. YD. CHAUL
YD. MI.
BORROW SOURCE