


INDEX OF SHEETS
SHEET NO. 1 This Sheet
2 Tabulation of Properties
3 Plan and Profile Sheet

COLORADO DEPARTMENT OF HIGHWAYS

PLAN AND PROFILE OF PROPOSED
COLORADO - PROJECT NO. C04-0027-01
STATE HIGHWAY NO. 27
EL PASO COUNTY
RIGHT OF WAY


SCALE OF ORIGINAL DRAWING
ON PLAN 1" = 40' HORIZONTAL
ON PROFILE 1" = 10' VERTICAL
GRADE LINE ON PROFILE IS SHOWN AS GRADE OF FINISHED ROAD
GROSS LIMITS OF PROJECT
AS SHOWN ON PLAN

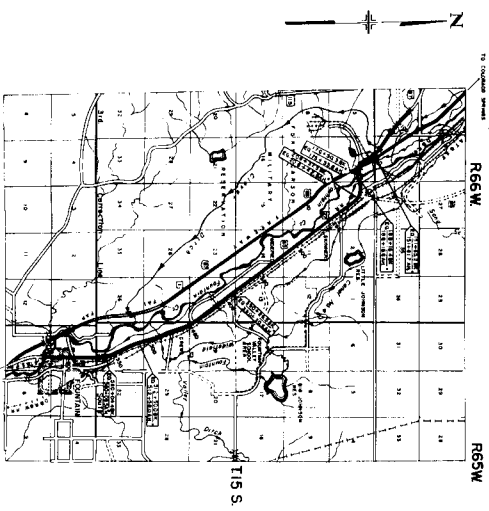

CONVENTIONAL SIGNS

CENTER LINE
RIGHT OF WAY LINE
TOWNSHIP OR RANGE LINE
LAND LINE
BARRIED WIRE FENCE
COMBINATION WIRE FENCE
SHOW FENCE
TILE CROWN LANE
POWER LINE
DETOUR
PREVIOUS ROAD (FROM SIGN)

PROJECT NO.	PROJECT	APP. NO.	DATE	STATUS
9	COLORADO	C 04-0027-01	1	1

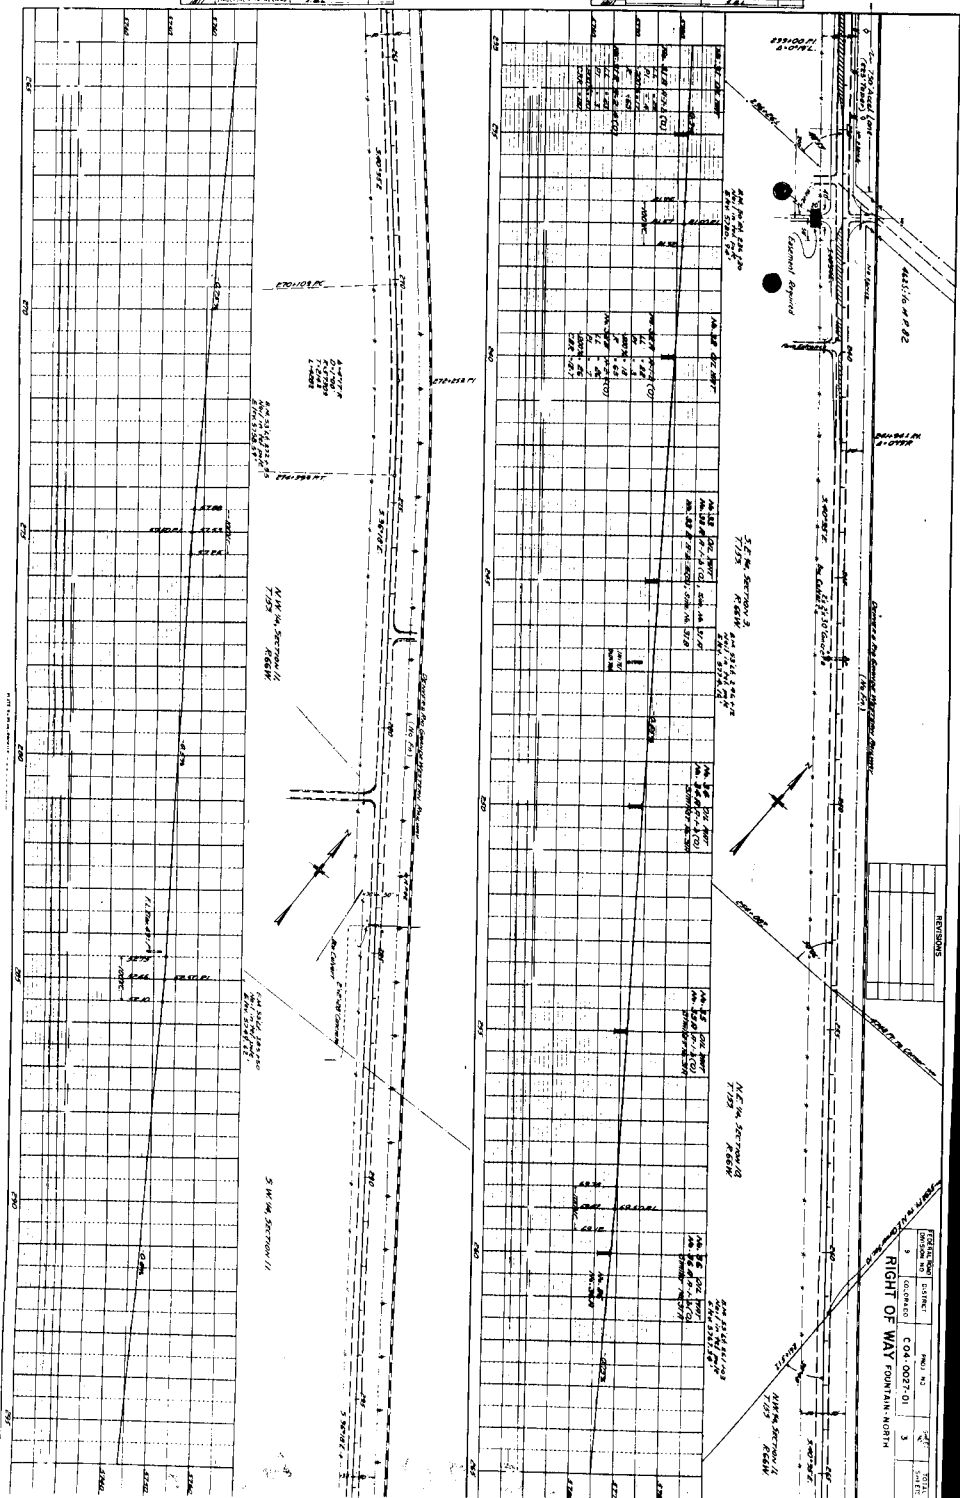

SHEET NO. 1 Title Sheet
2 Tabulation of Properties
3 Plan and Profile Sheet

**COLORADO
DEPARTMENT OF HIGHWAYS**

PLAN AND PROFILE OF PROPOSED

COLORADO - PROJECT NO. C04-0027-01
STATE HIGHWAY NO. 27

RIGHT OF WAY


SCALES OF ORIGINAL DRAWINGS

ON PLAN,	1 IN. = 100 FT.
ON PROFILE,	1 IN. = 100 FT. HORIZONTAL
	1 IN. = 10 FT. VERTICAL

GRADE LINE ON PROFILE IS SHOWN AS GRADE OF FINISHED ROAD

GROSS LENGTH OF PROJECT

NET LENGTH OF PROJECT

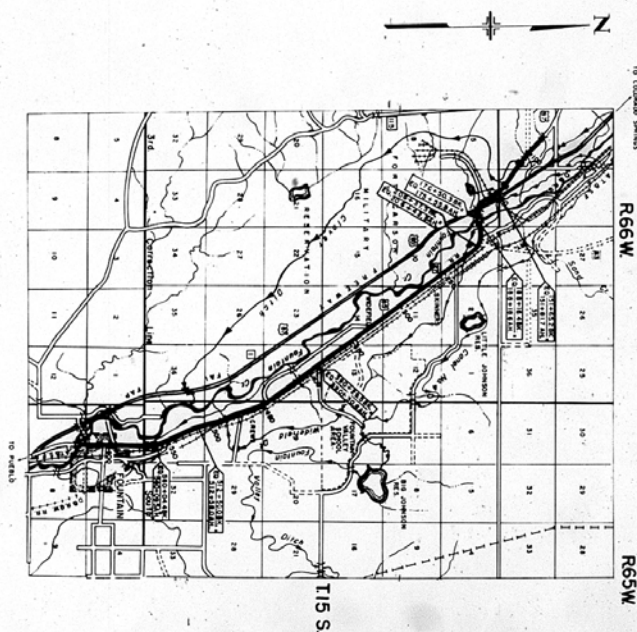[illegible]

FEDERAL ROAD DIVISION NO.	DISTRICT	PROJ. NO.	SHEET NO.	TOTAL SHEETS
9	COLUMBIA	C 04-0027-01	1	

CONVENTIONAL SIGNS

[illegible]

R.O.W. TABULATION OF PROPERTIES IN

EL PASO

COUNTY S.H.NO. 27

PROJ. C.04-0027-01

PLURAL ROAD SECTION NO.	DISTRICT	PROJECT NO.	SHEET NO.
1	00.00409	C 04-0027-01	2

RIGHT OF WAY FOUNTAIN - NORTH

[illegible]

PLEASE DO NOT TRIM

RIGHT OF WAY FOUNTAIN-NORTH

REVISIONS		PROJECT		SHEET	
NO.	DATE	BY	CHKD.	NO.	DATE
1				3	

PLAN	NOTES	BY	DATE
NO. 100	NOTES		
NO. 101	NOTES		

PROFILE	NOTES	BY	DATE
NO. 100	NOTES		
NO. 101	NOTES		

