


DEPARTMENT OF HIGHWAYS STATE OF COLORADO

PLAN AND PROFILE OF PROPOSED COLORADO PROJECT NO. C 04-0050-01 STATE HIGHWAY NO. 50 EL PASO COUNTY

① Rev 5-7-65, CEM

CONVENTIONAL SIGNS

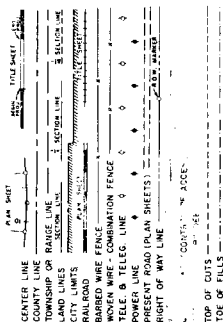


SCALES OF ORIGINAL DRAWINGS

ON PLAN, 1" = 100 FT. HORIZONTAL
ON PROFILE, 1" = 10 FT. VERTICAL
GRADE LINE OF PROFILE IS SHOWN AS LIMITS OF THE SHED ROAD

TABULATION OF LENGTH

STATION	ROADWAY	LINE FT.
STA 23+09.9 BEGIN C 04-0050-01		
STA 23+09.9 on App. No 125-30861		1192.85
STA 14+627.8 BA*		
STA 14+613.6 BA*		13595.50
STA 277+17.4 END C 04-0050-01		
POST 137+050 on S.H. No 83		25408.35
TOTAL	SUMMARY	25408.35
	ROADWAY	4.812

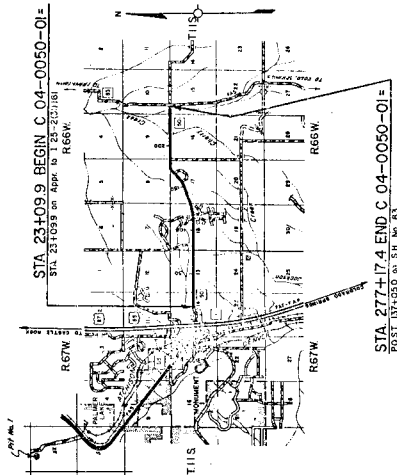

SCALE IN FEET

INDEX OF SHEETS

1. Sketch Map, Title Page and Tabulation of Length.
2. Typical Section, General Notes and Summary of Quantities.
3. Summary of approximate Quantities.
4. List of Structures.
5. Surfacing, Subbase and Detachable Tabulations.
6. Right of Way.
- 7-15. All other sheets and Profile.
- 16-23. Cross Sections.


- M-1-D Super-elevation and Widening of Curves-Crowned Highways (2-3-64)
- M-2-A Approach Roads, Paving, Cut Slope Treatment, Bridge (2-3-64)
- M-6-B Crest Widening (1-31-64)(8-24-64)
- M-6-BA Traffic Signs for Highway Construction (2 Sheets) (2-3-65)
- M-13-A Traffic Signs for Highway Construction (3 Sheets) (2-3-65)
- M-16-A Backfill Around Structures (1-31-64)
- M-45-B Culvert Pipe (4-16-65)
- M-102-A Retaining Walls (2-3-65)
- M-102-AA Drainage (2 Sheets) (10-27-64)

SEE SPECIAL PROVISIONS FOR
NOTICE TO BIDDERS


APPROVED
DEPARTMENT OF HIGHWAYS
STATE OF COLORADO
CHIEF ENGINEER

UJRW


FILE NO. REC NO.	DIVISION	PROJECT NO.	SHEET NO.
9	COAL.	C 04-0050-01	7

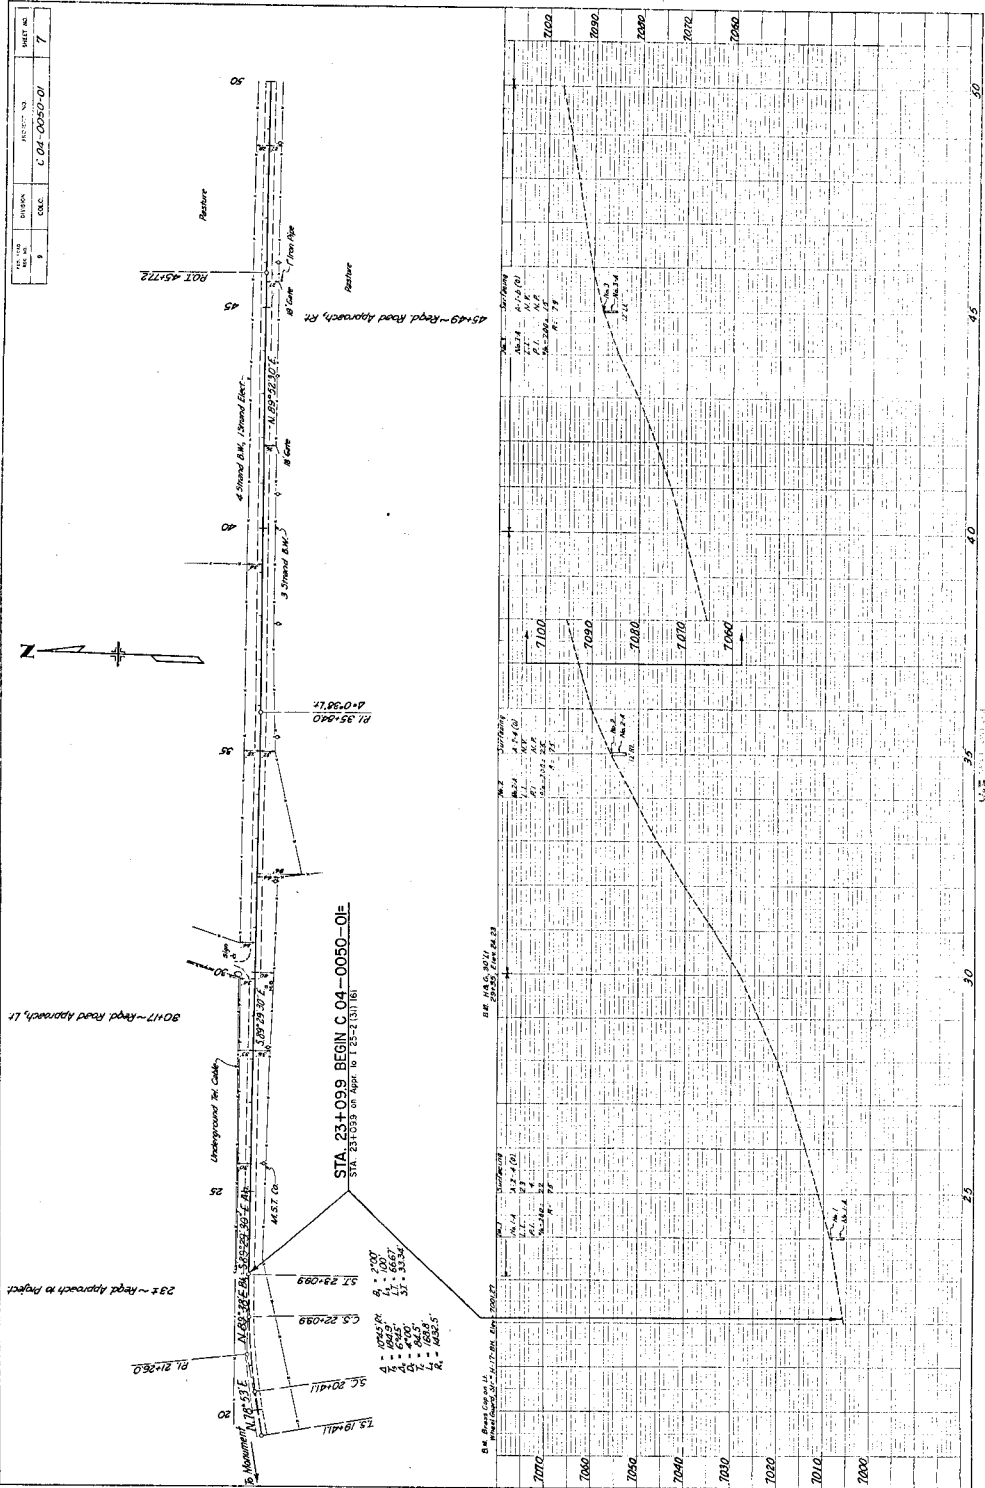


No. 1		No. 2		
1	2	
1	2	

 


FIN. BUREAU REF. NO.	EDITION	FIG. LIST NO.	SHEET NO.
9	COLO.	C04-0050-01	9

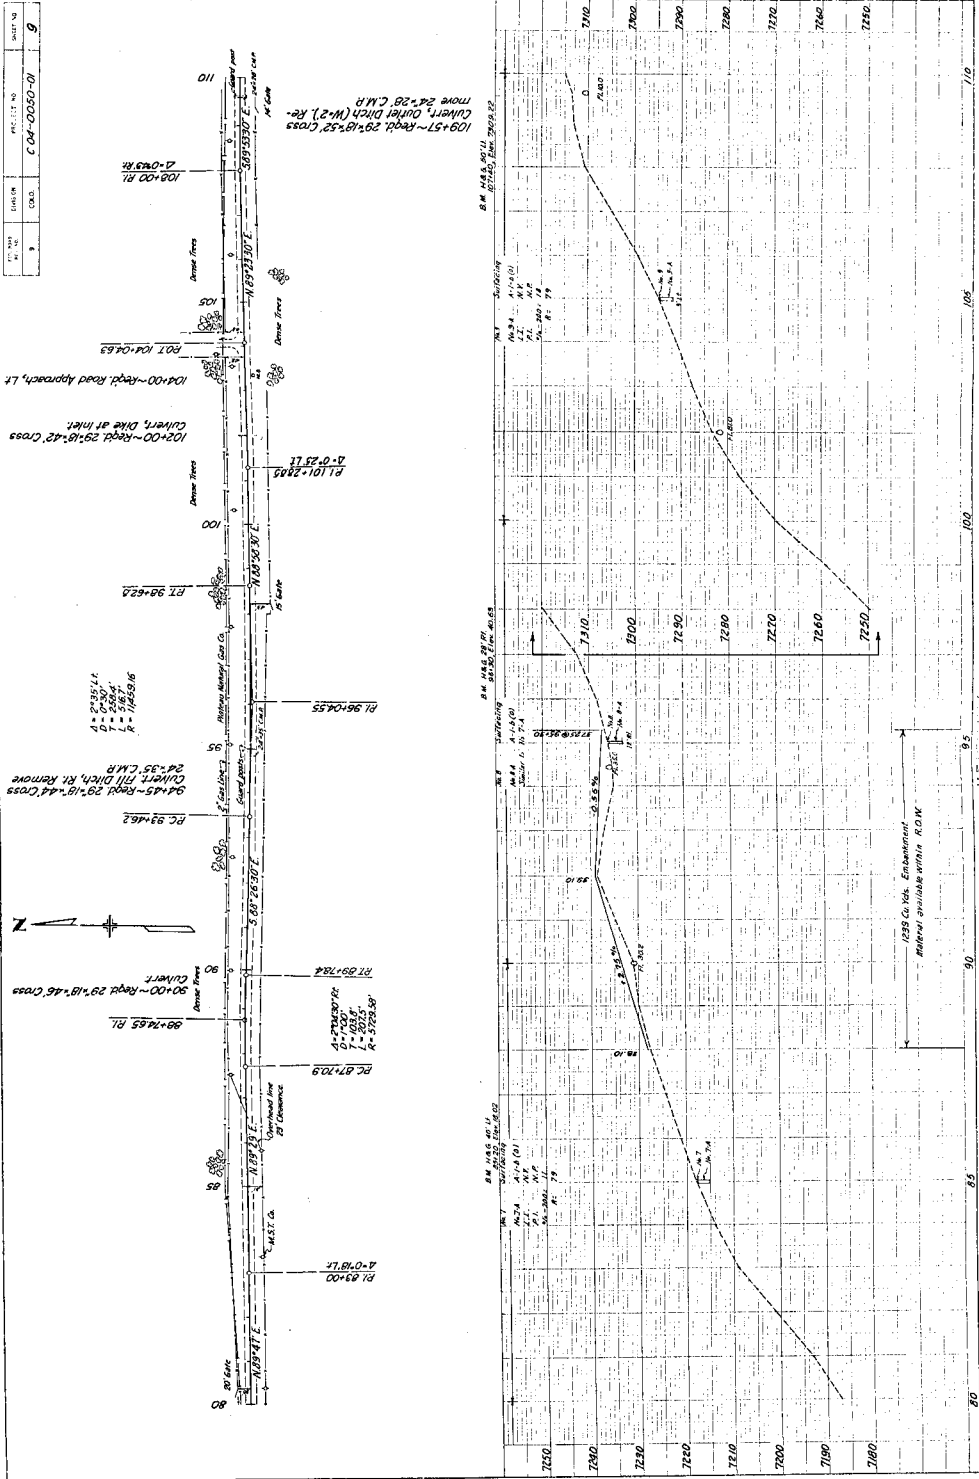



113+50, 114+50 & 115+50 - Right Ditch Checks, LT (See Detail on this Sheet).

 


DATE	BY	CHKD.	PROJECT NO.	SHEET NO.
9-11-50	W. J. H.	C. H. C.	C 14 0000-01	10

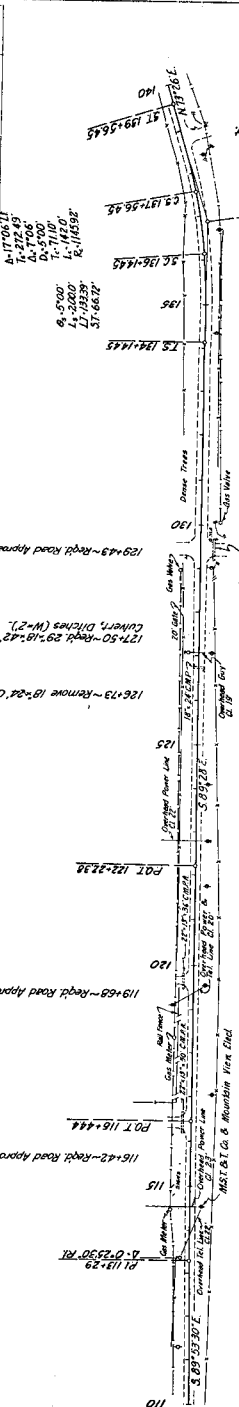


DETAILS OF DITCH CHECKS

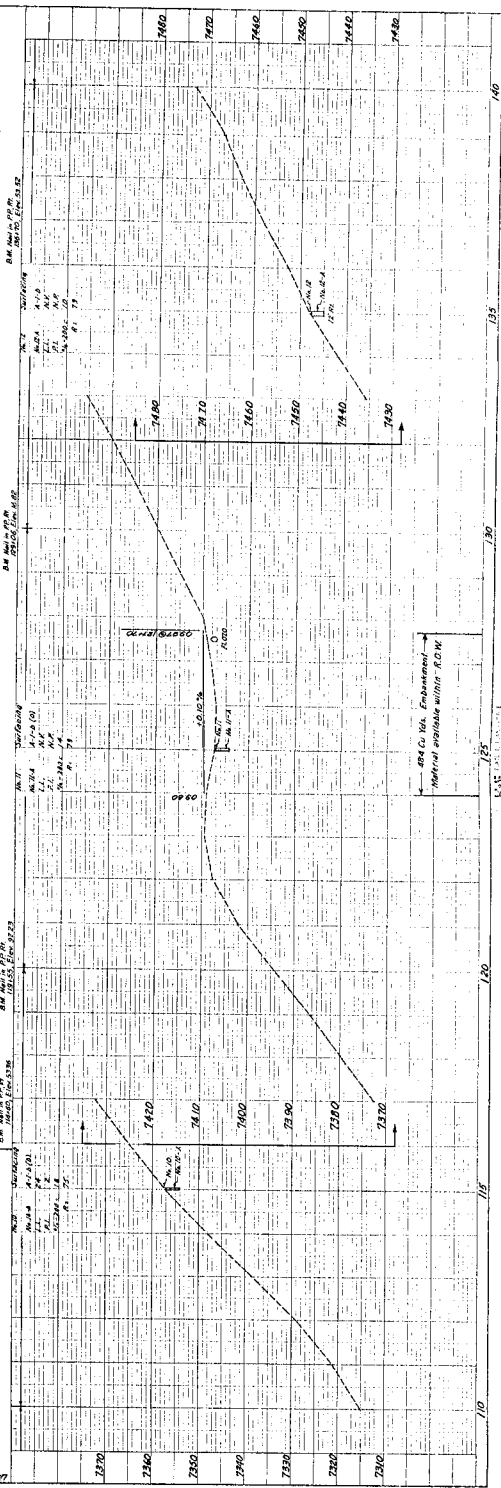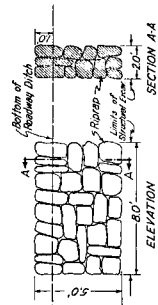


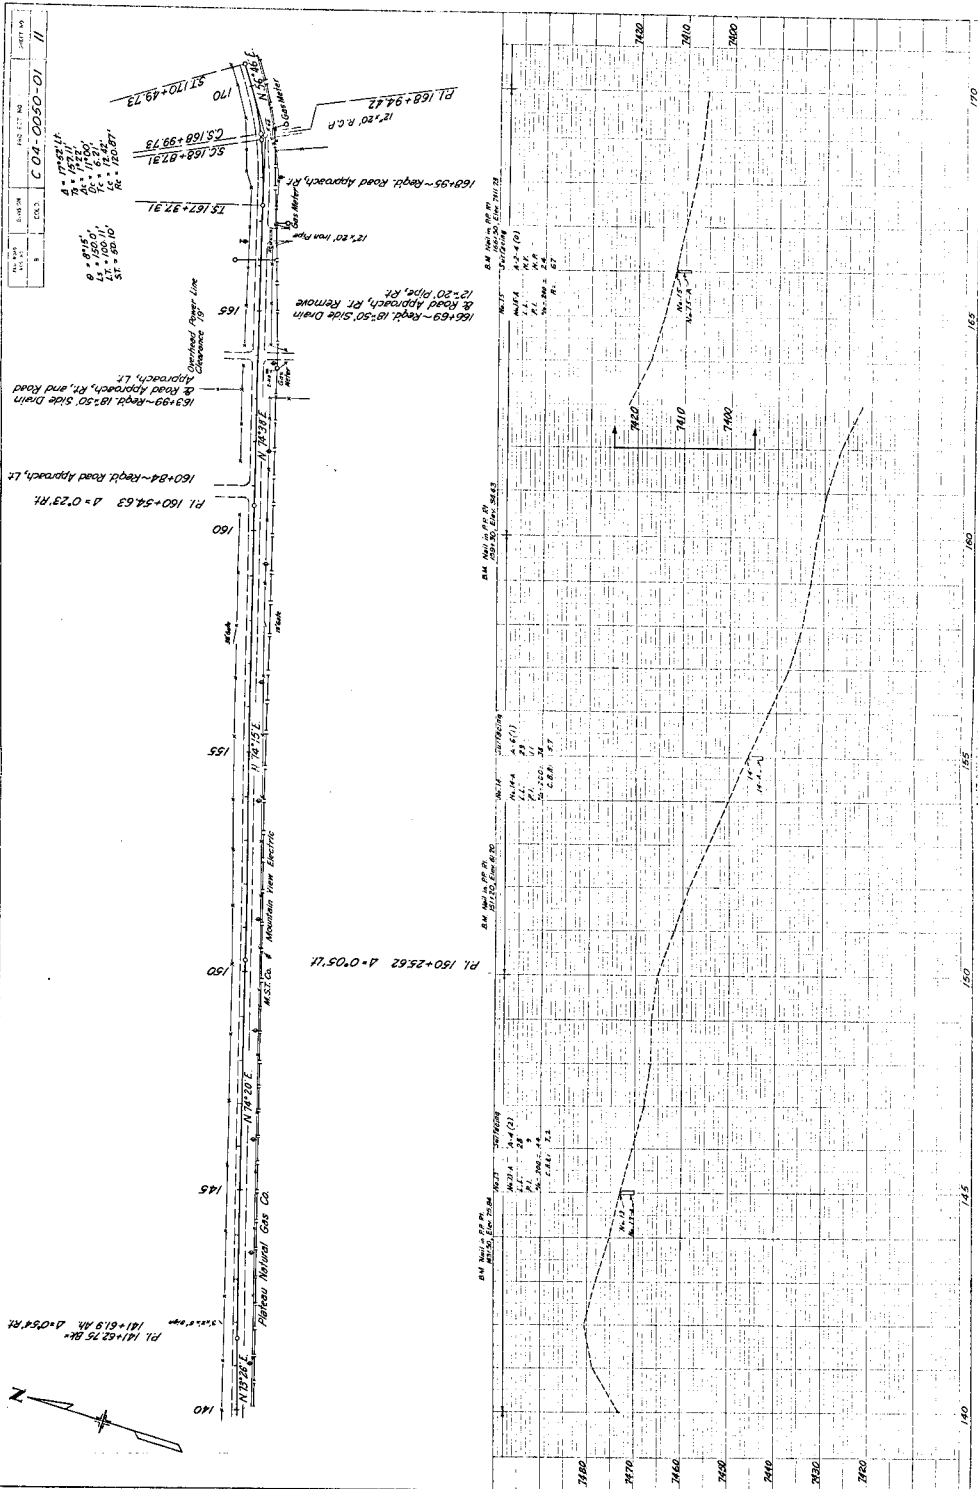


DATE	NO.	REVISED	BY	DATE
12	01	0000-04	0000	00

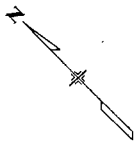


170
 175
 180
 185
 190
 195
 200



173+06 ~ Reg'd 18'42" Side Drain
 12'x20" from Pipe
 173+17 ~ Reg'd 18'56" Side Drain
 12'x20" from Pipe
 174+20 ~ Reg'd Road Approach Lt
 174+20 ~ Reg'd Road Approach Lt
 175+17 ~ Reg'd 18'42" Side Drain
 175+17 ~ Reg'd 18'42" Side Drain
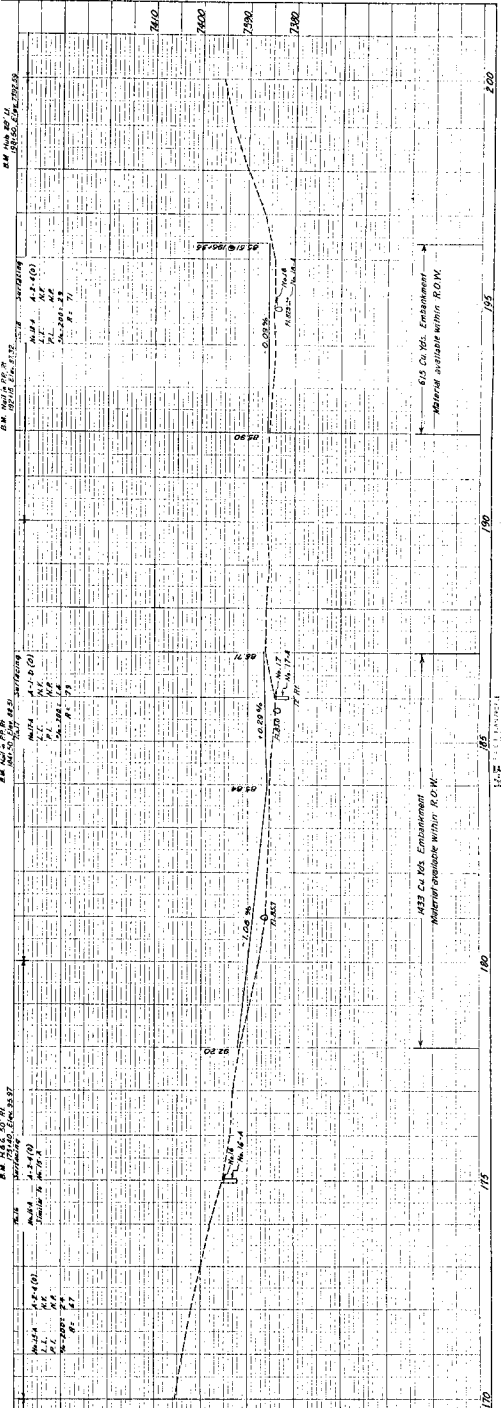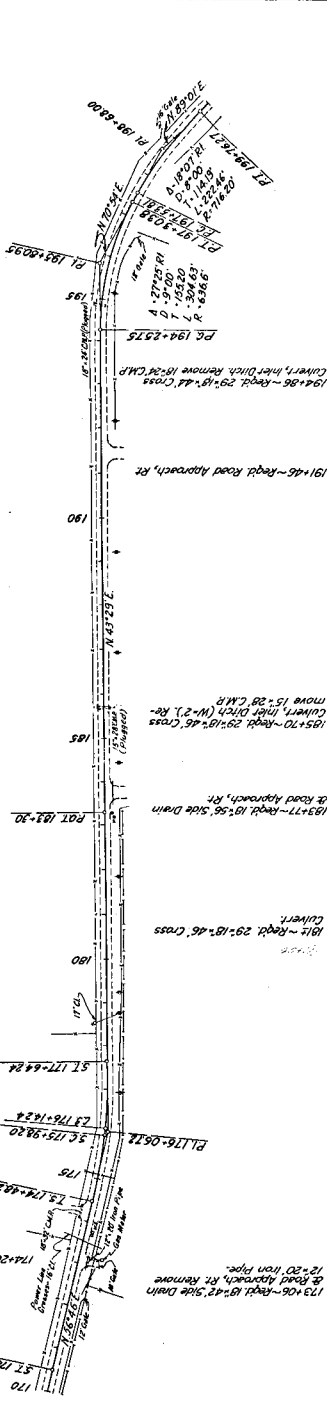


170 175 180 185 190 195 200

 

Sheet	10-10000-10-10	10-10000-10-10
Scale	1" = 100'	1" = 100'
Author	10-10000-10-10	10-10000-10-10
Check	10-10000-10-10	10-10000-10-10
Date	10-10000-10-10	10-10000-10-10

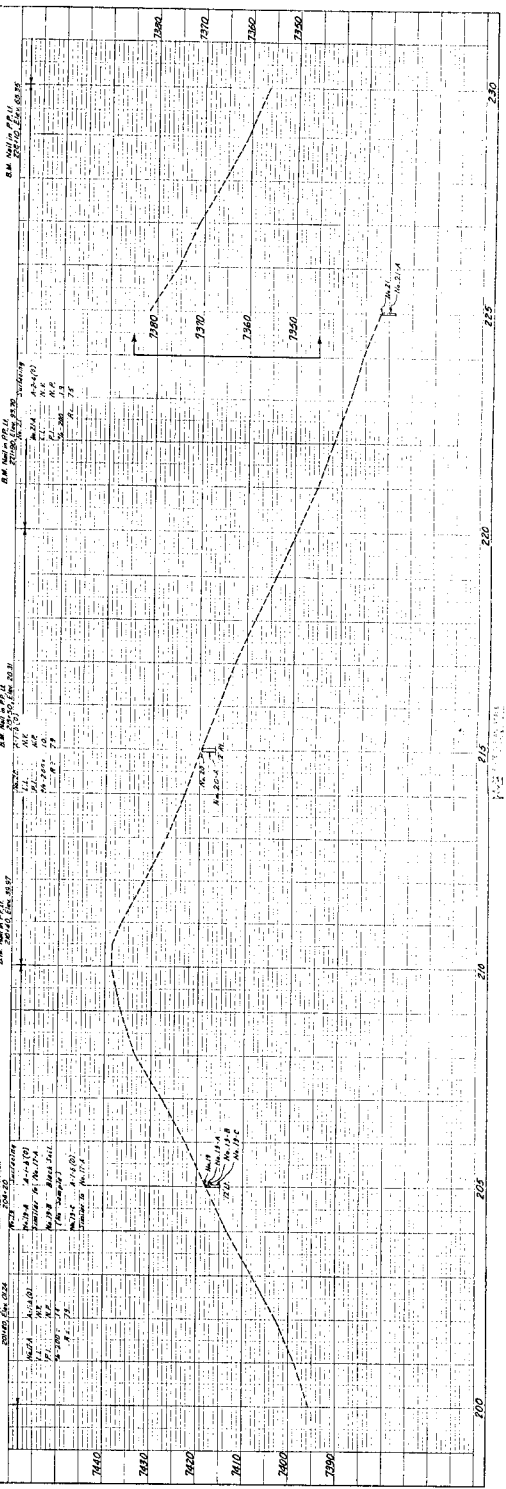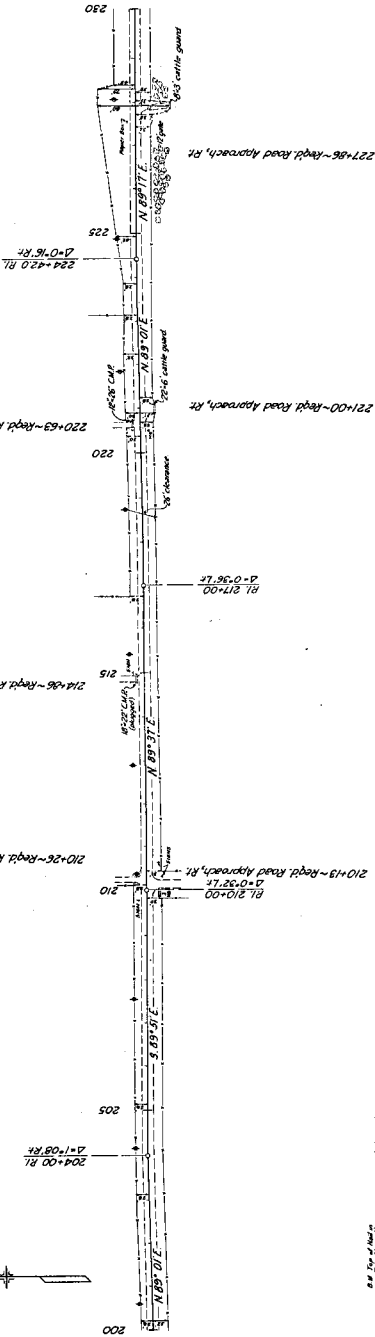

PROJECT NO.	10-0050-10	SHEET NO.	14
DATE	03/03	BY	4

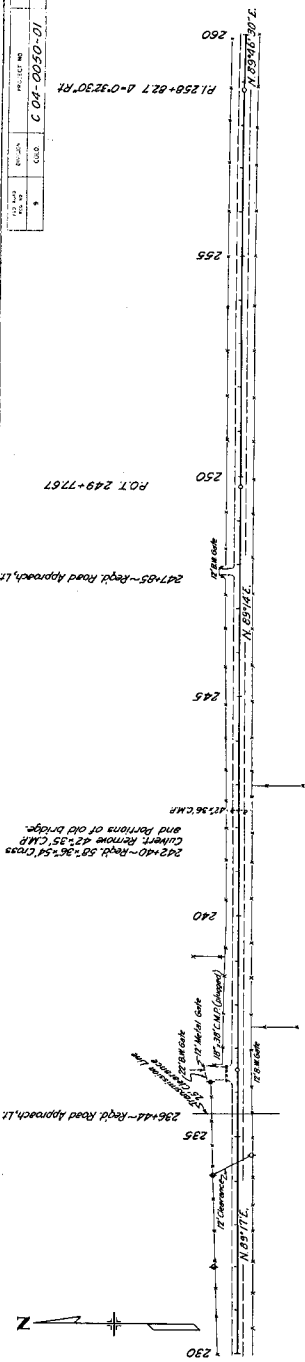

P1.236+50 A-0.90717

