

COLORADO

DEPARTMENT OF HIGHWAYS

PLAN AND PROFILE OF PROPOSED STATE PROJECT NO. C 05-0001-20 STATE HIGHWAY NO. 1 ²⁵ LAS ANIMAS COUNTY








FED. ROAD DIVISION NO.	DISTRICT	PRG. NO.	SHEET NO.	TOTAL SHEETS
9	COLORADO	C05-0001-20	1	


RIGHT OF WAY

INDEX OF SHEETS

SHEET NO. 1 TITLE SHEET.
2 TABULATION OF PROPERTIES.
3-4 PLAN AND PROFILE SHEETS.



CONVENTIONAL SIGNS

       CENTER LINE 
RIGHT OF WAY LINE 
TOWNSHIP OR RANGE LINE 
SECTION LINE 
QUARTER SECTION LINE 
SIXTEENTH SECTION LINE 
BARBED WIRE FENCE 
COMBINATION FENCE 
SNOW FENCE 
TELEP & TELEG. LINE 
POWER LINE 
PRESENT ROAD (PLAN SHEETS) 

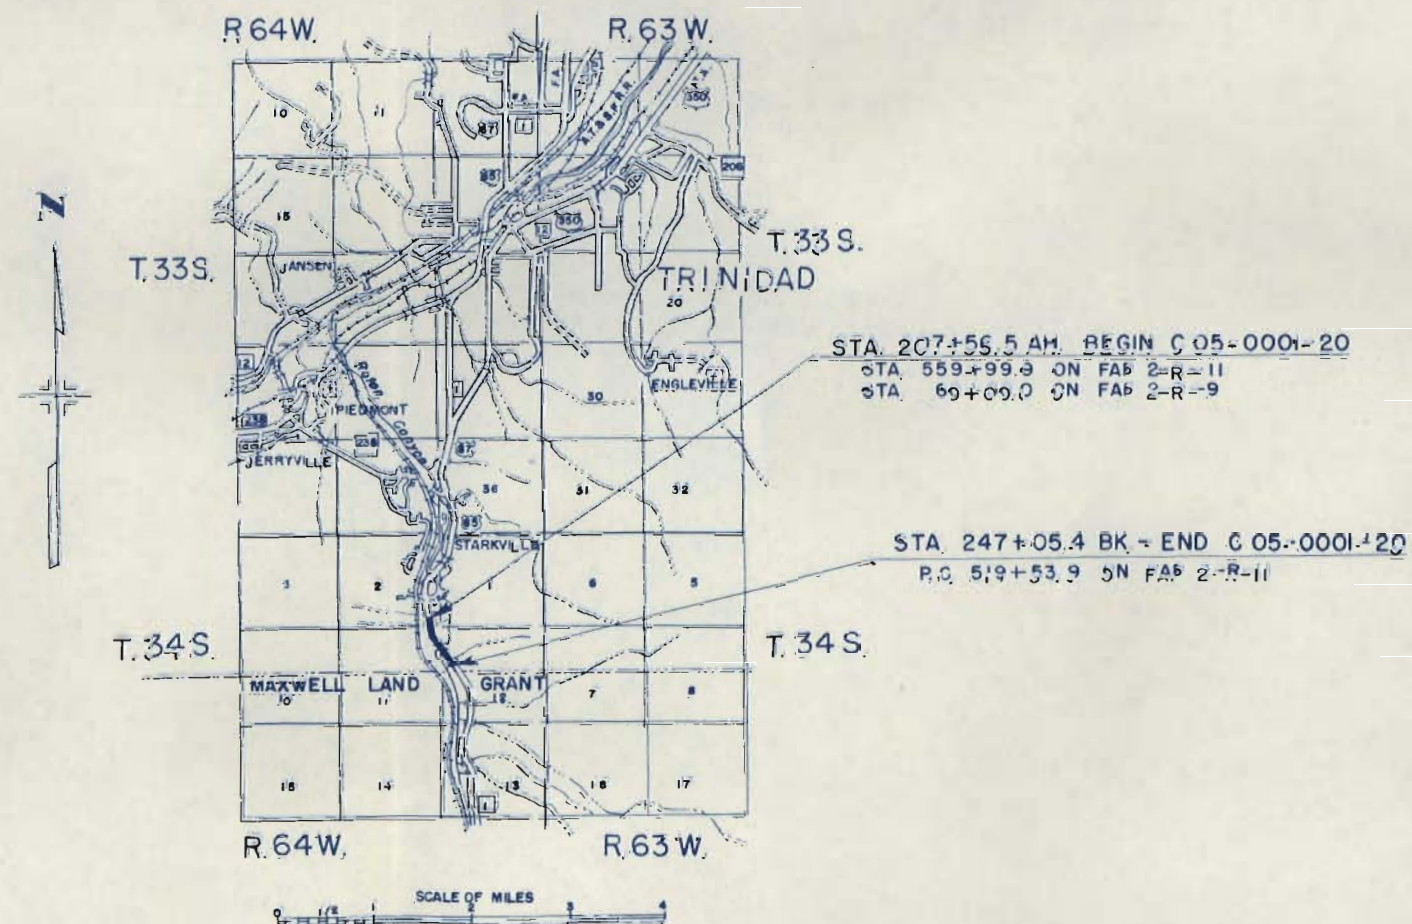

RIGHT OF WAY Rev. 7-20-55 S.W.Z. E-1

[illegible]

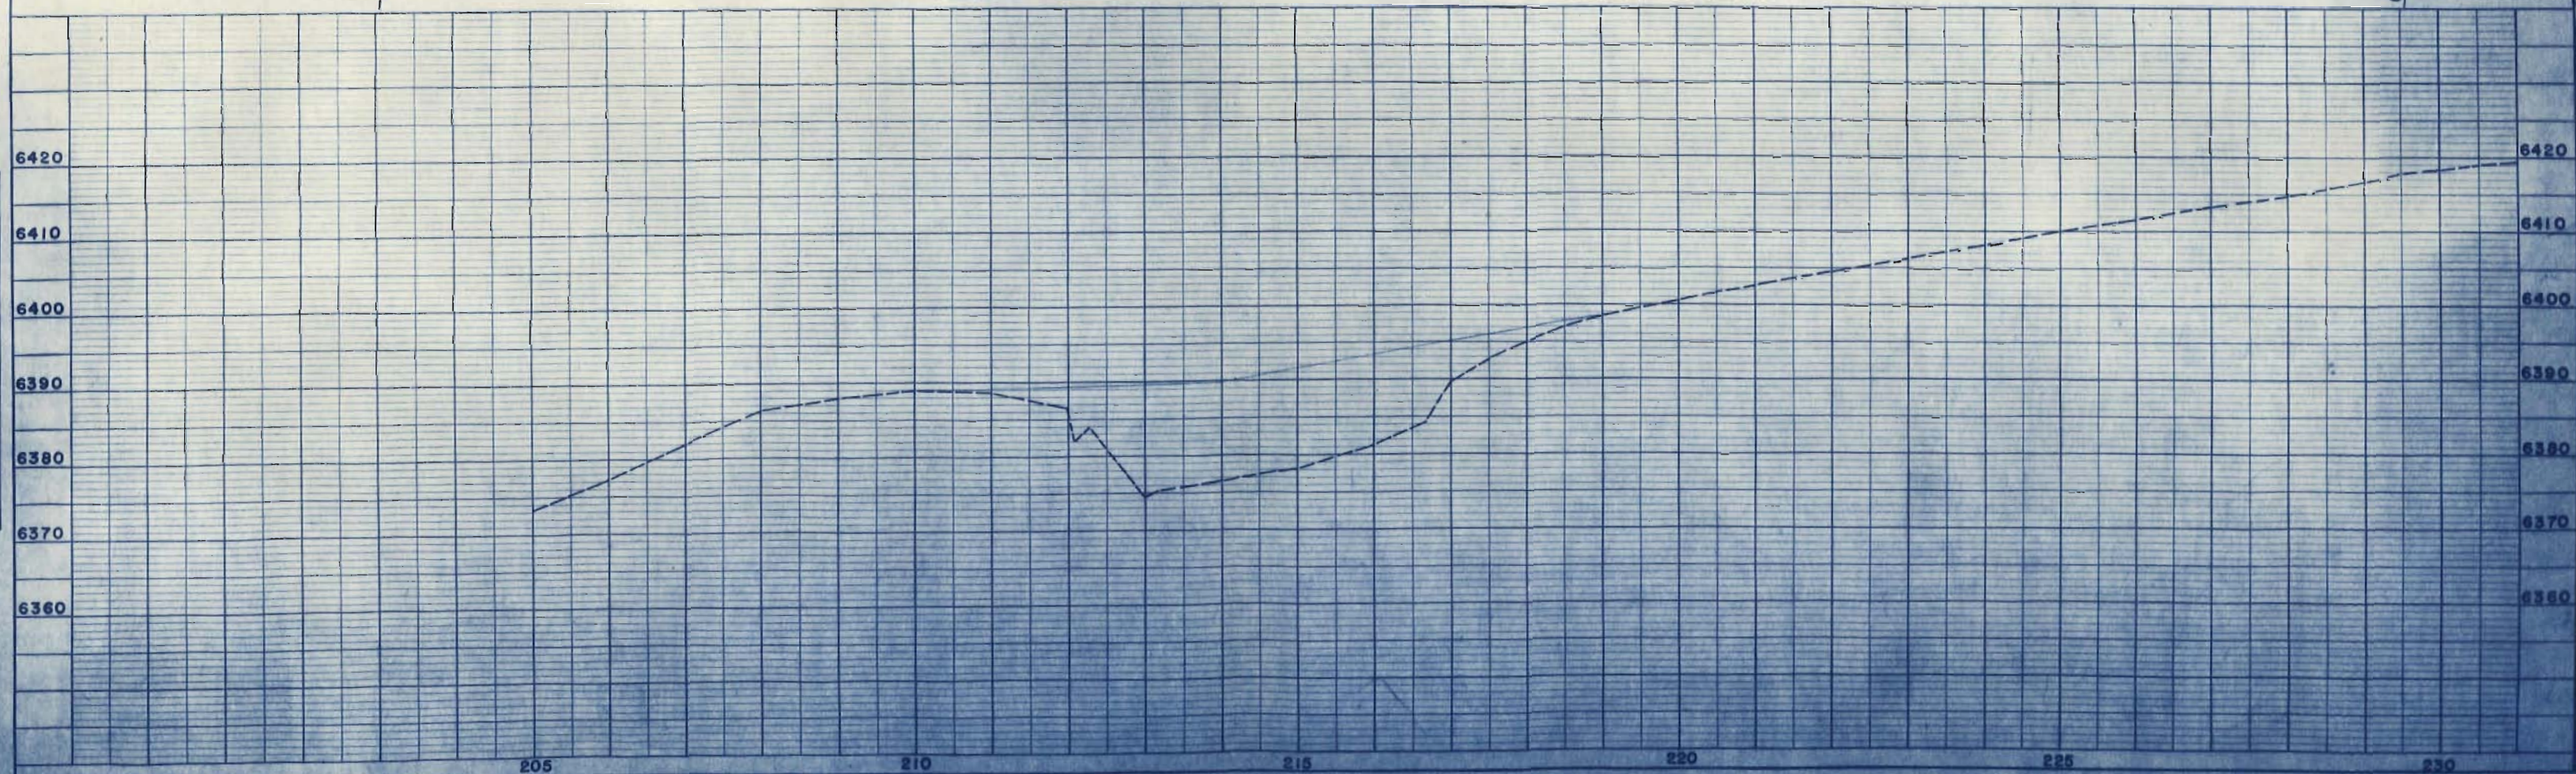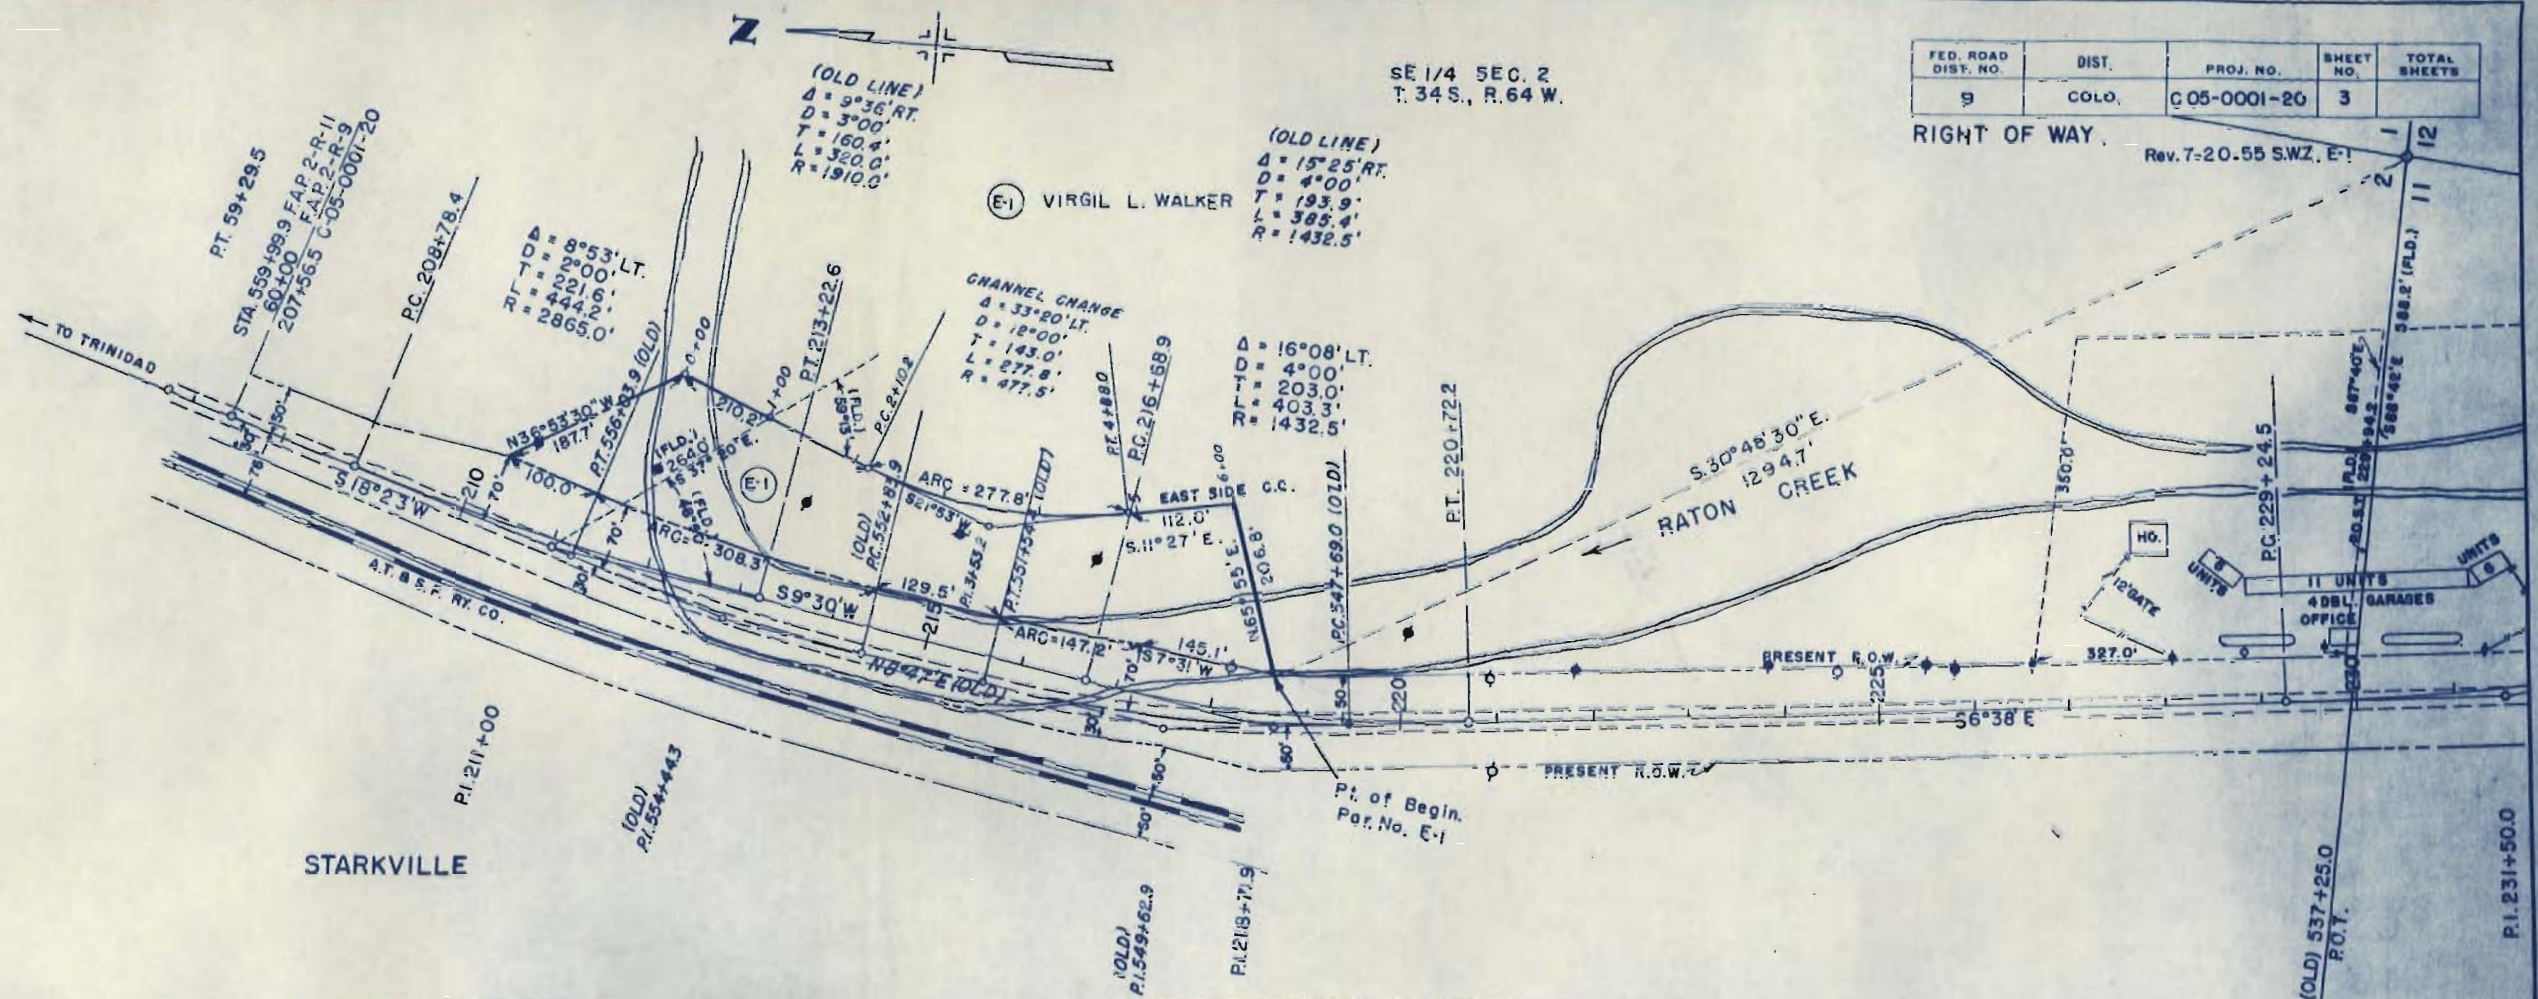

PLAN	SURVEYED	BY	DATE
NOTE BOOK	ALIGNED CHECKED		
NO.	RT. OF WAY CHECKED		



PROFILE	SURVEYED	BY	DATE
NOTE BOOK	GRADES CHECKED		
NO.	B.M. NOTED		
	STRUCTURE NOTED		

SE 1/4 SEC. 2
T. 34 S., R. 64 W.

NW 1/4 SEC. 12
T. 34 S., R. 64 W.

FED. ROAD DIST. NO.	DIST.	PROJ. NO.	SHEET NO.	TOTAL SHEETS
9	COLO.	605-0001-20	4	

RIGHT OF WAY.

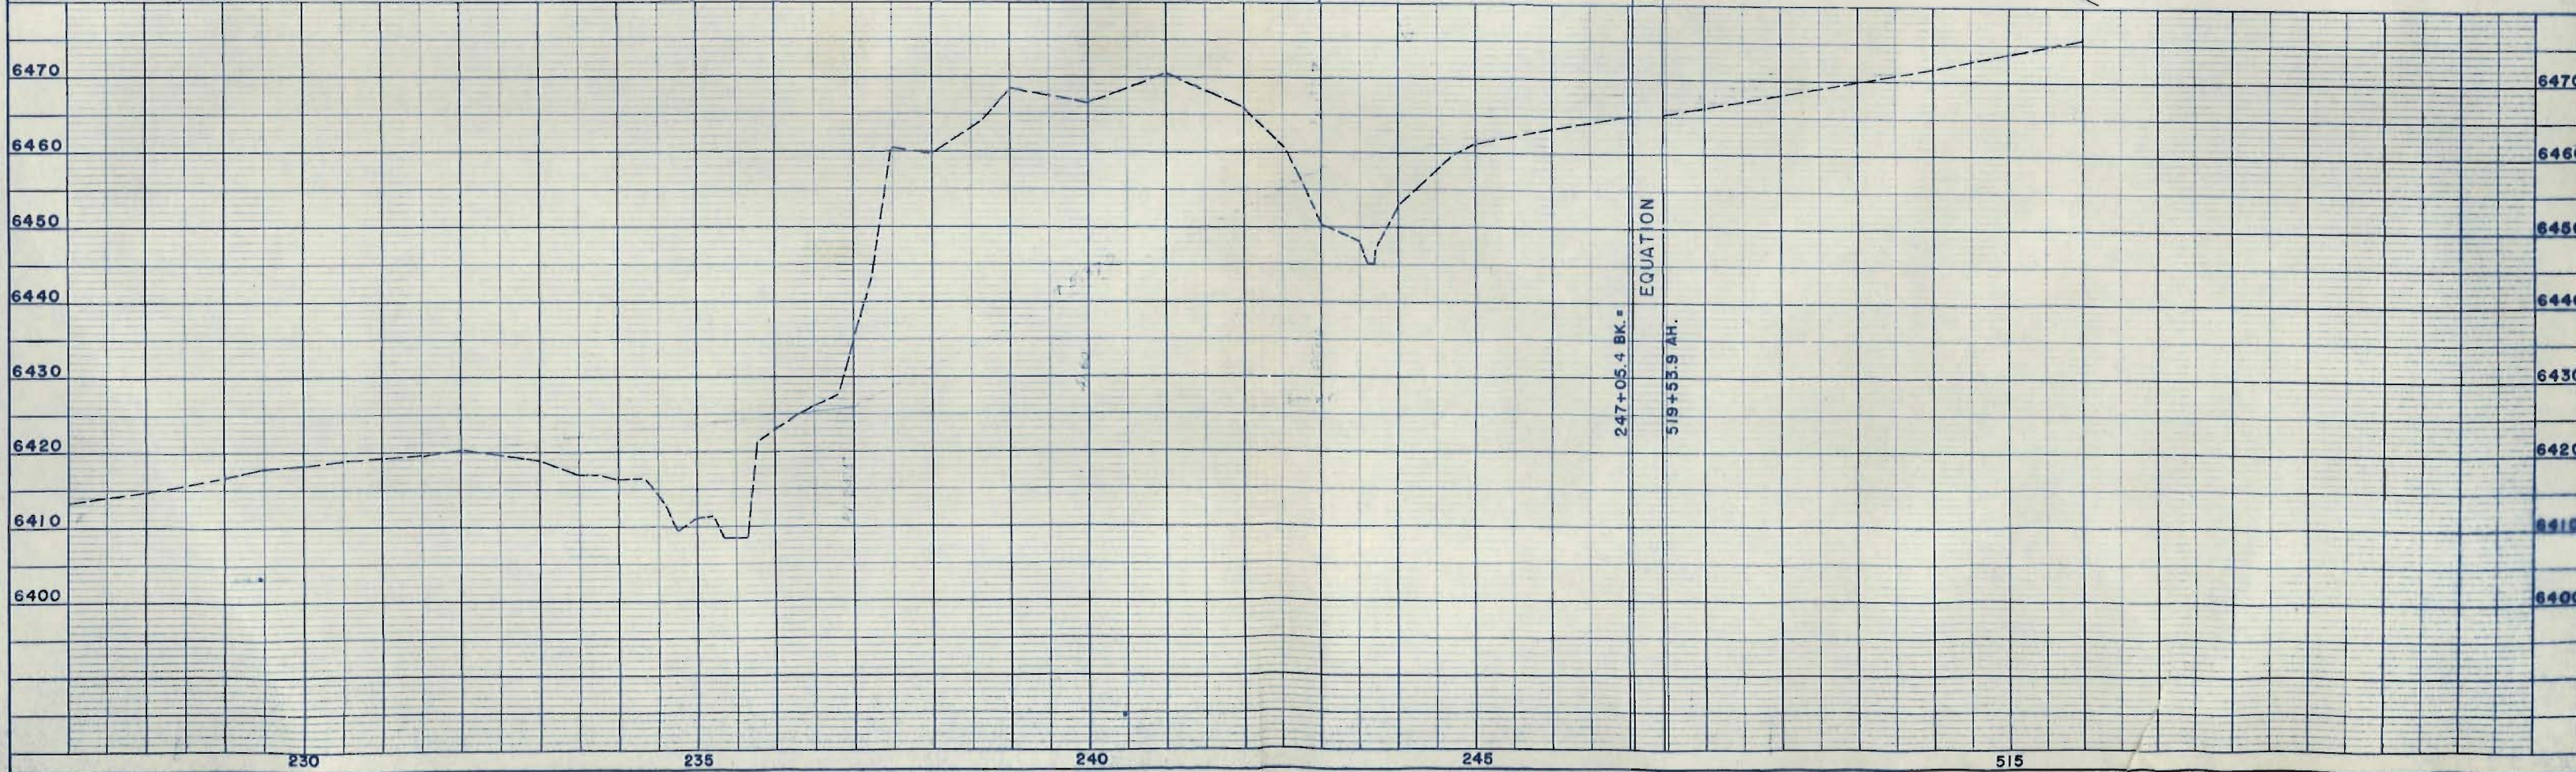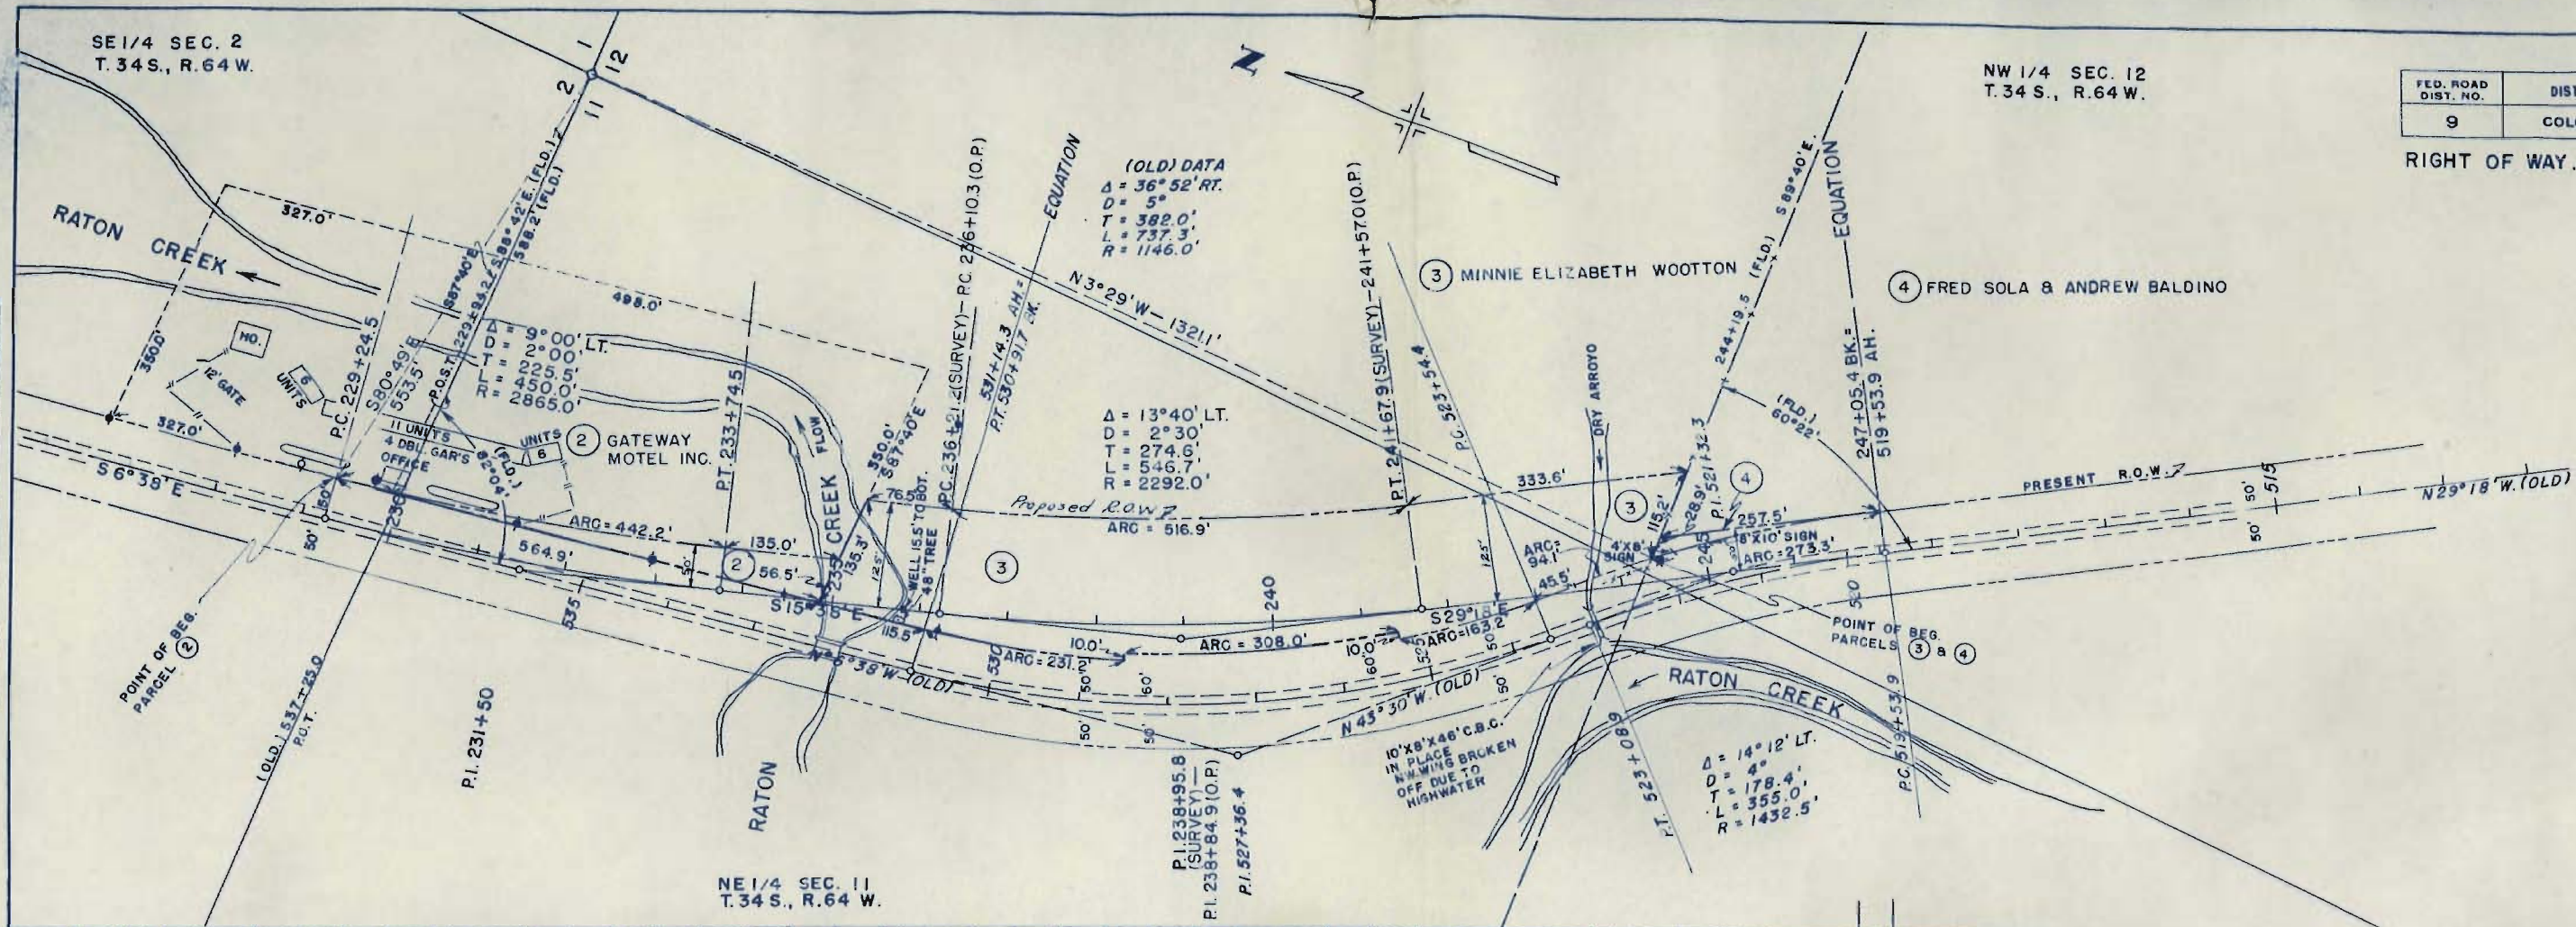

COLORADO DEPARTMENT OF HIGHWAYS

PLAN AND PROFILE OF PROPOSED STATE PROJECT NO. C 05-0001-20 STATE HIGHWAY NO. 1 ²⁵ LAS ANIMAS COUNTY

INDEX OF SHEETS


SHEET NO. 1 TITLE SHEET.
2 TABULATION OF PROPERTIES.
3-4 PLAN AND PROFILE SHEETS.

FED. ROAD DIVISION NO.	DISTRICT	PROJ. NO.	SHEET NO.	TOTAL SHEETS
9	COLORADO	C05-0001-20	1	

RIGHT OF WAY

CONVENTIONAL SIGNS

CENTER LINE
RIGHT OF WAY LINE
TOWNSHIP OR RANGE LINE
SECTION LINE
QUARTER SECTION LINE
SIXTEENTH SECTION LINE
BARBED WIRE FENCE
COMBINATION FENCE
SNOW FENCE
TELEP & TELEG. LINE
POWER LINE
PRESENT ROAD (PLAN SHEETS)

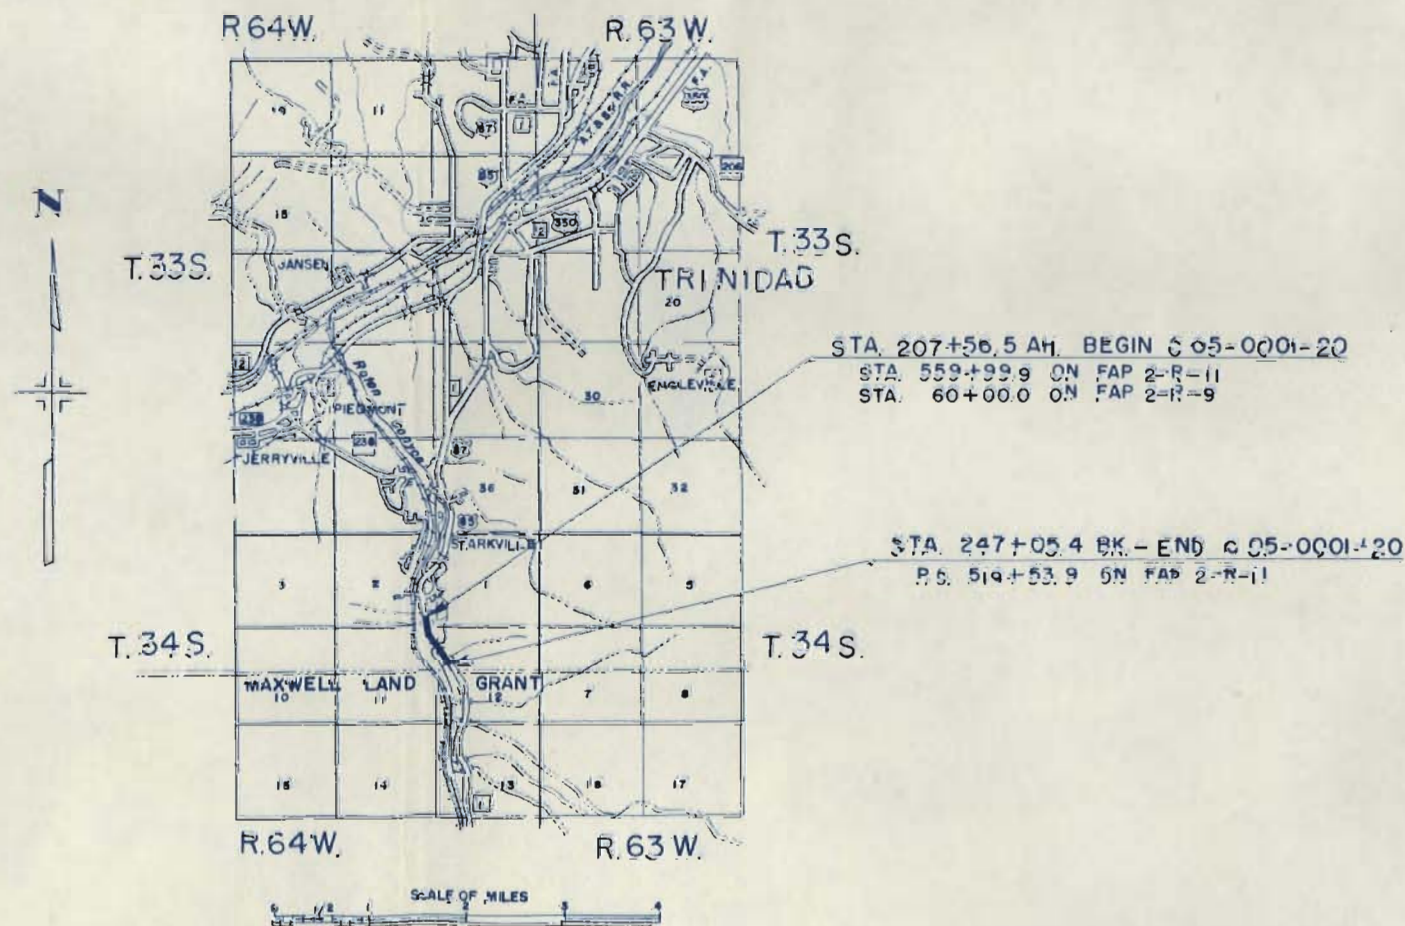

RIGHT OF WAY Rev. 7-20-55 S.W.Z. E-1[illegible]

DESIGNED BY: [blank]
 CHECKED BY: [blank]
 DATE: [blank]



PLAN
 SURVEYED BY: [blank]
 NOTE BOOK: [blank]
 DATE: [blank]

PROFILE
 SURVEYED BY: [blank]
 NOTE BOOK: [blank]
 DATE: [blank]

FED. ROAD DIST. NO.	DIST.	PROJ. NO.	SHEET NO.	TOTAL SHEETS
9	COLO.	C 05-0001-20	3	

RIGHT OF WAY. Rev. 7-20-55 S.W.Z. E-1

SE 1/4 SEC. 2
 T. 34 S., R. 64 W.

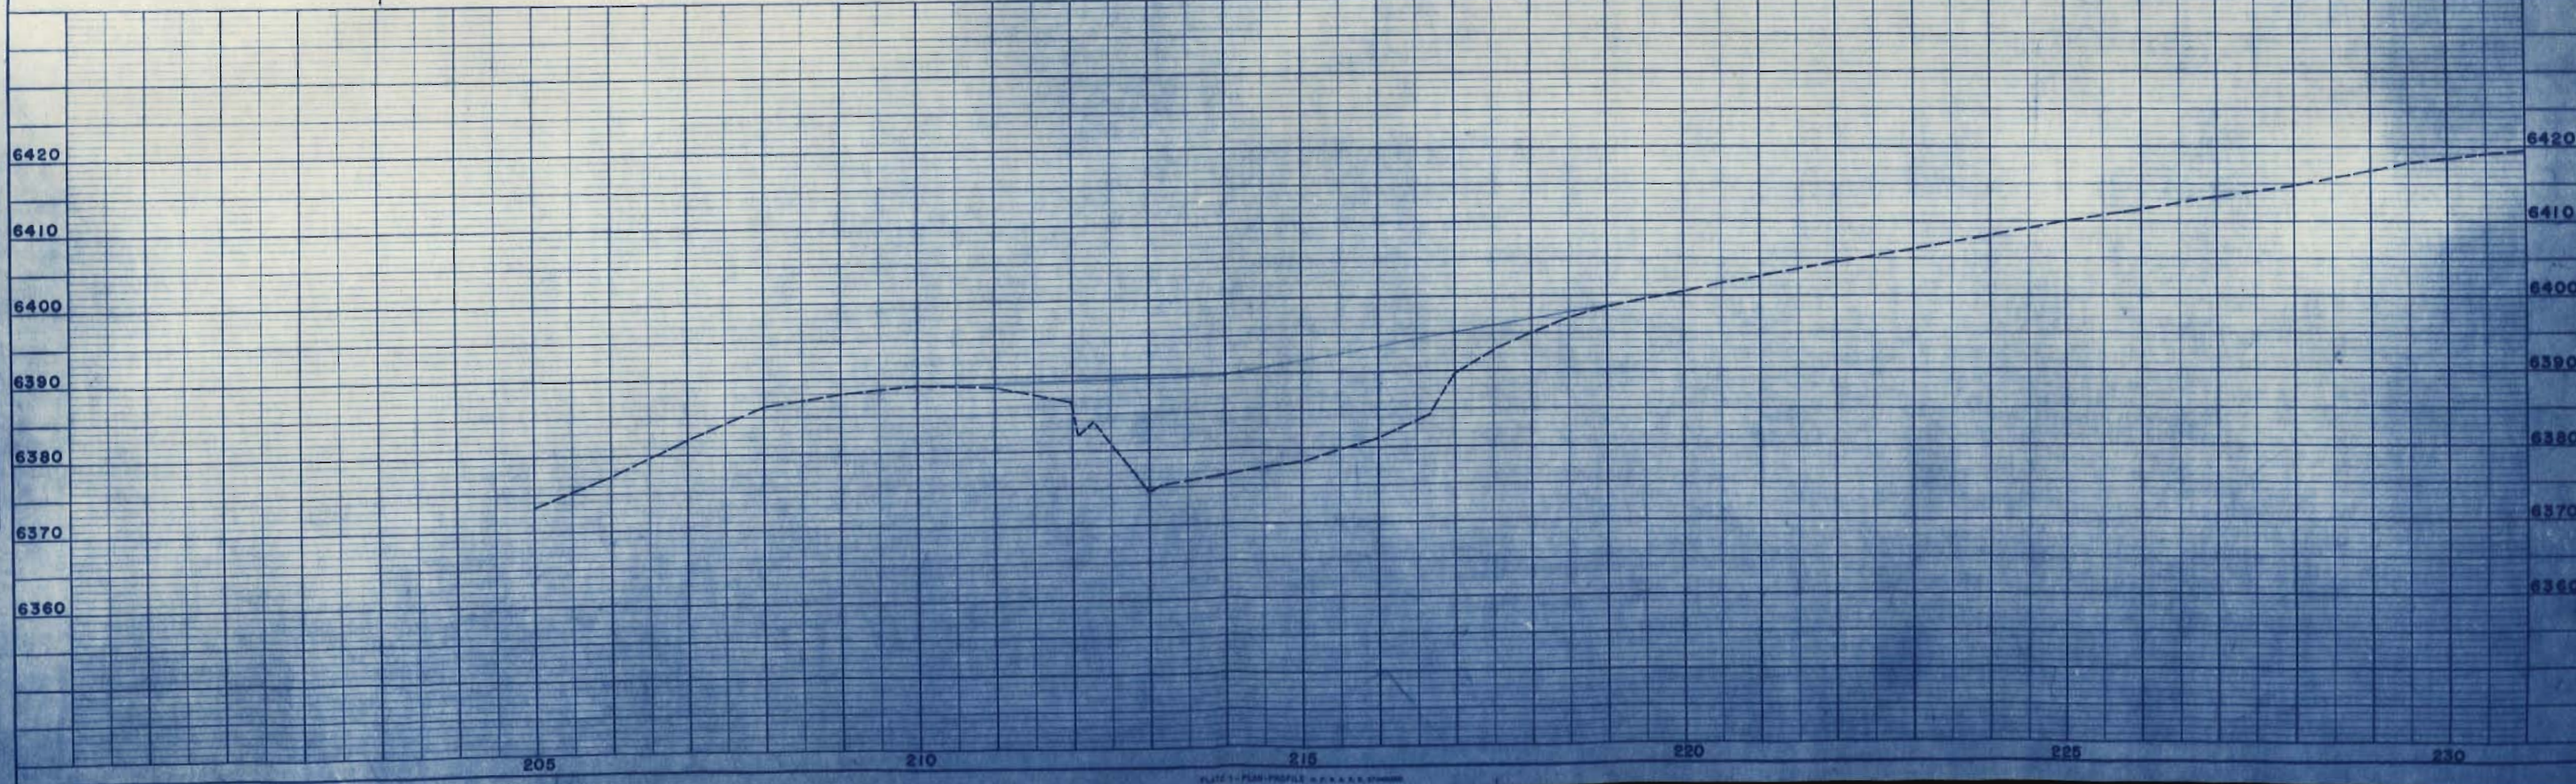
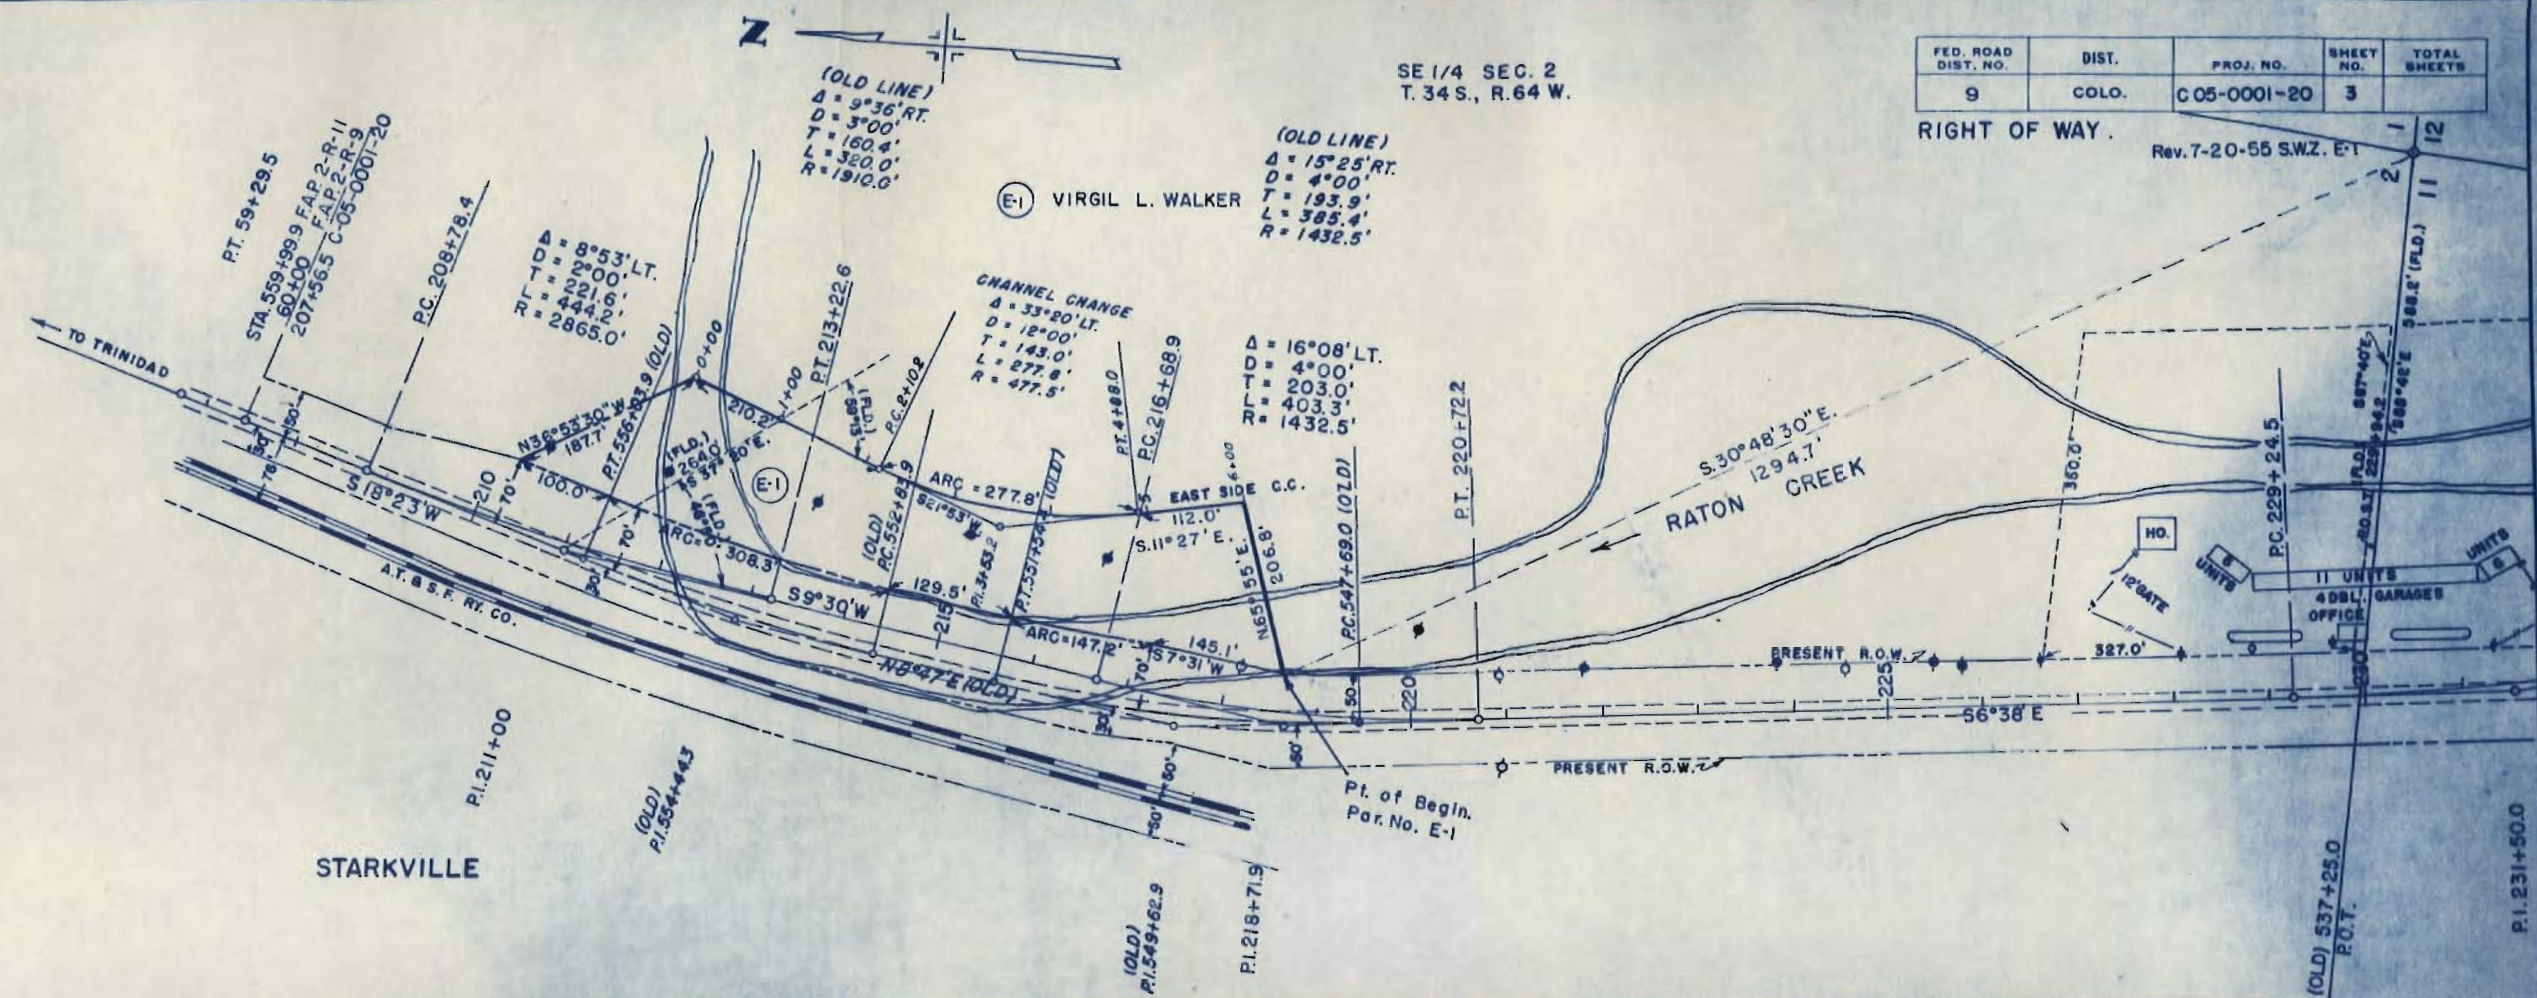


SE 1/4 SEC. 2
T. 34 S., R. 64 W.

NW 1/4 SEC. 12
T.34 S., R.64 W.

FED. ROAD DIST. NO.	DIST.	PROJ. NO.	SHEET NO.	TOTAL SHEETS
9	COLO.	605-0001-20	4	

RIGHT OF WAY.

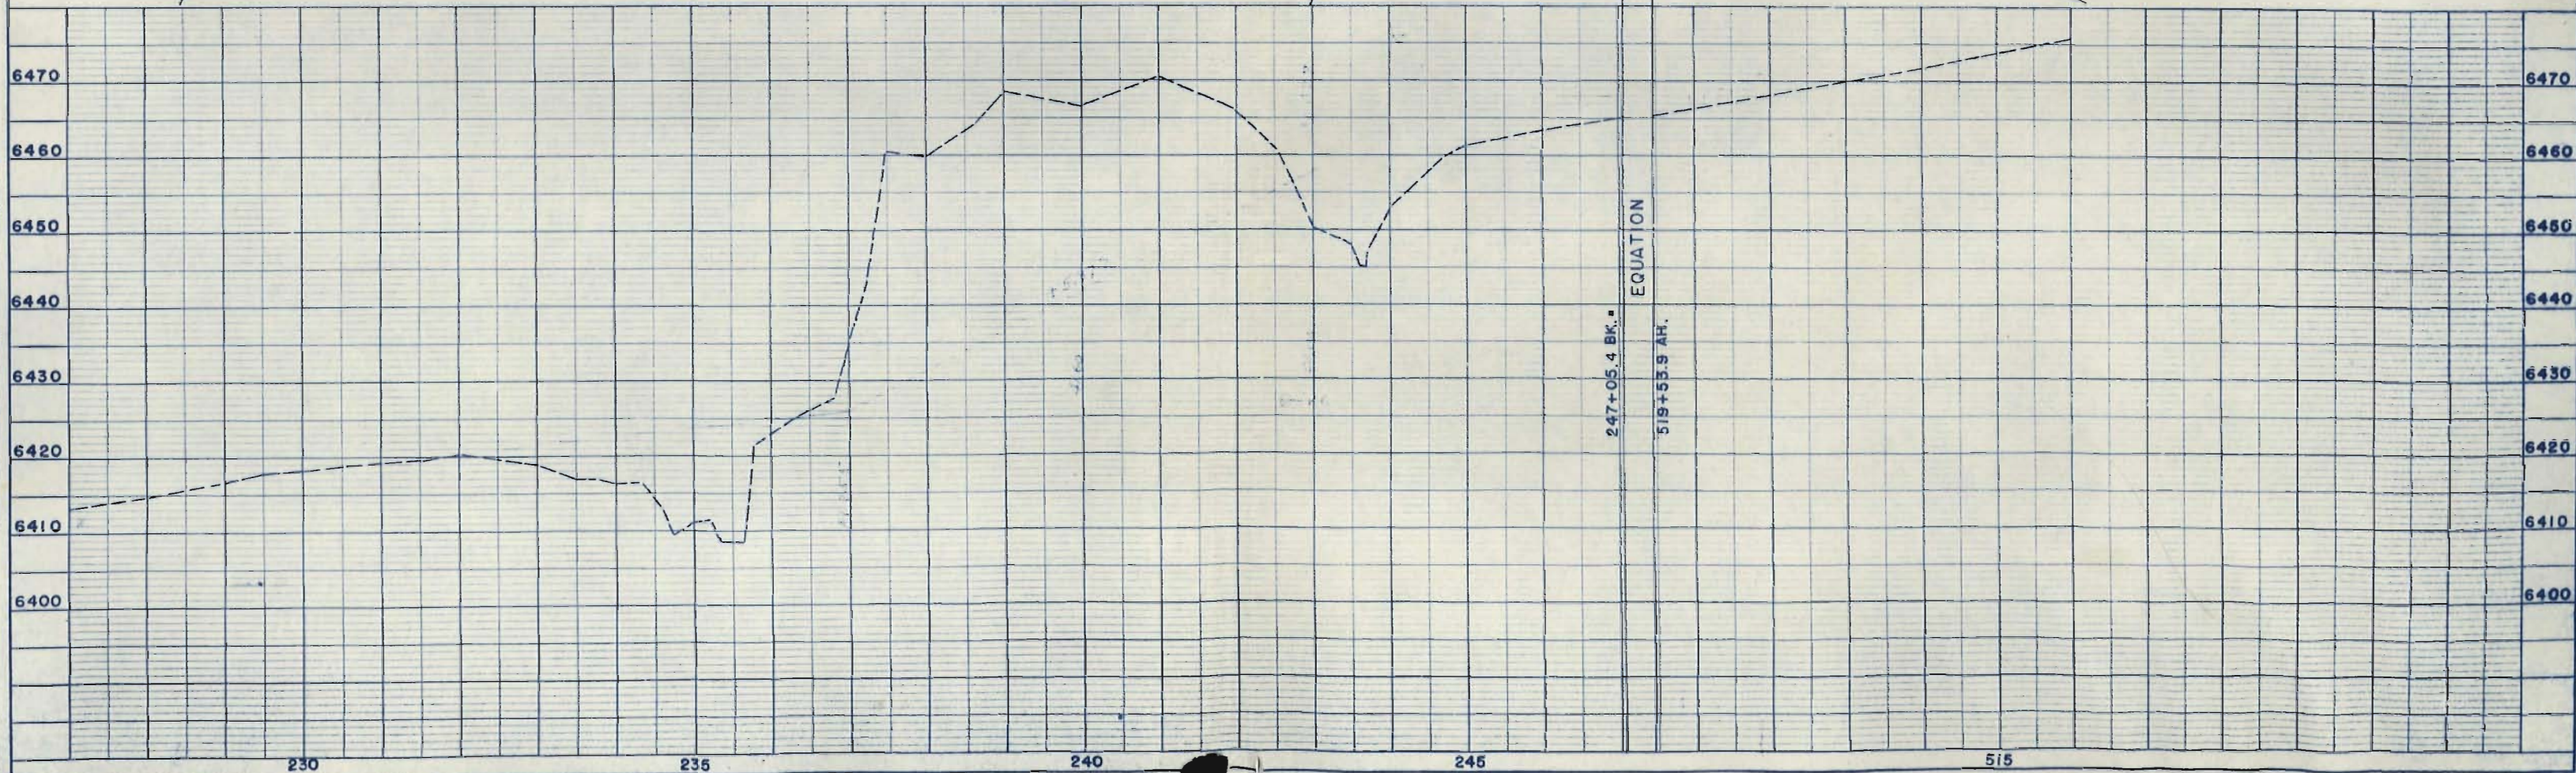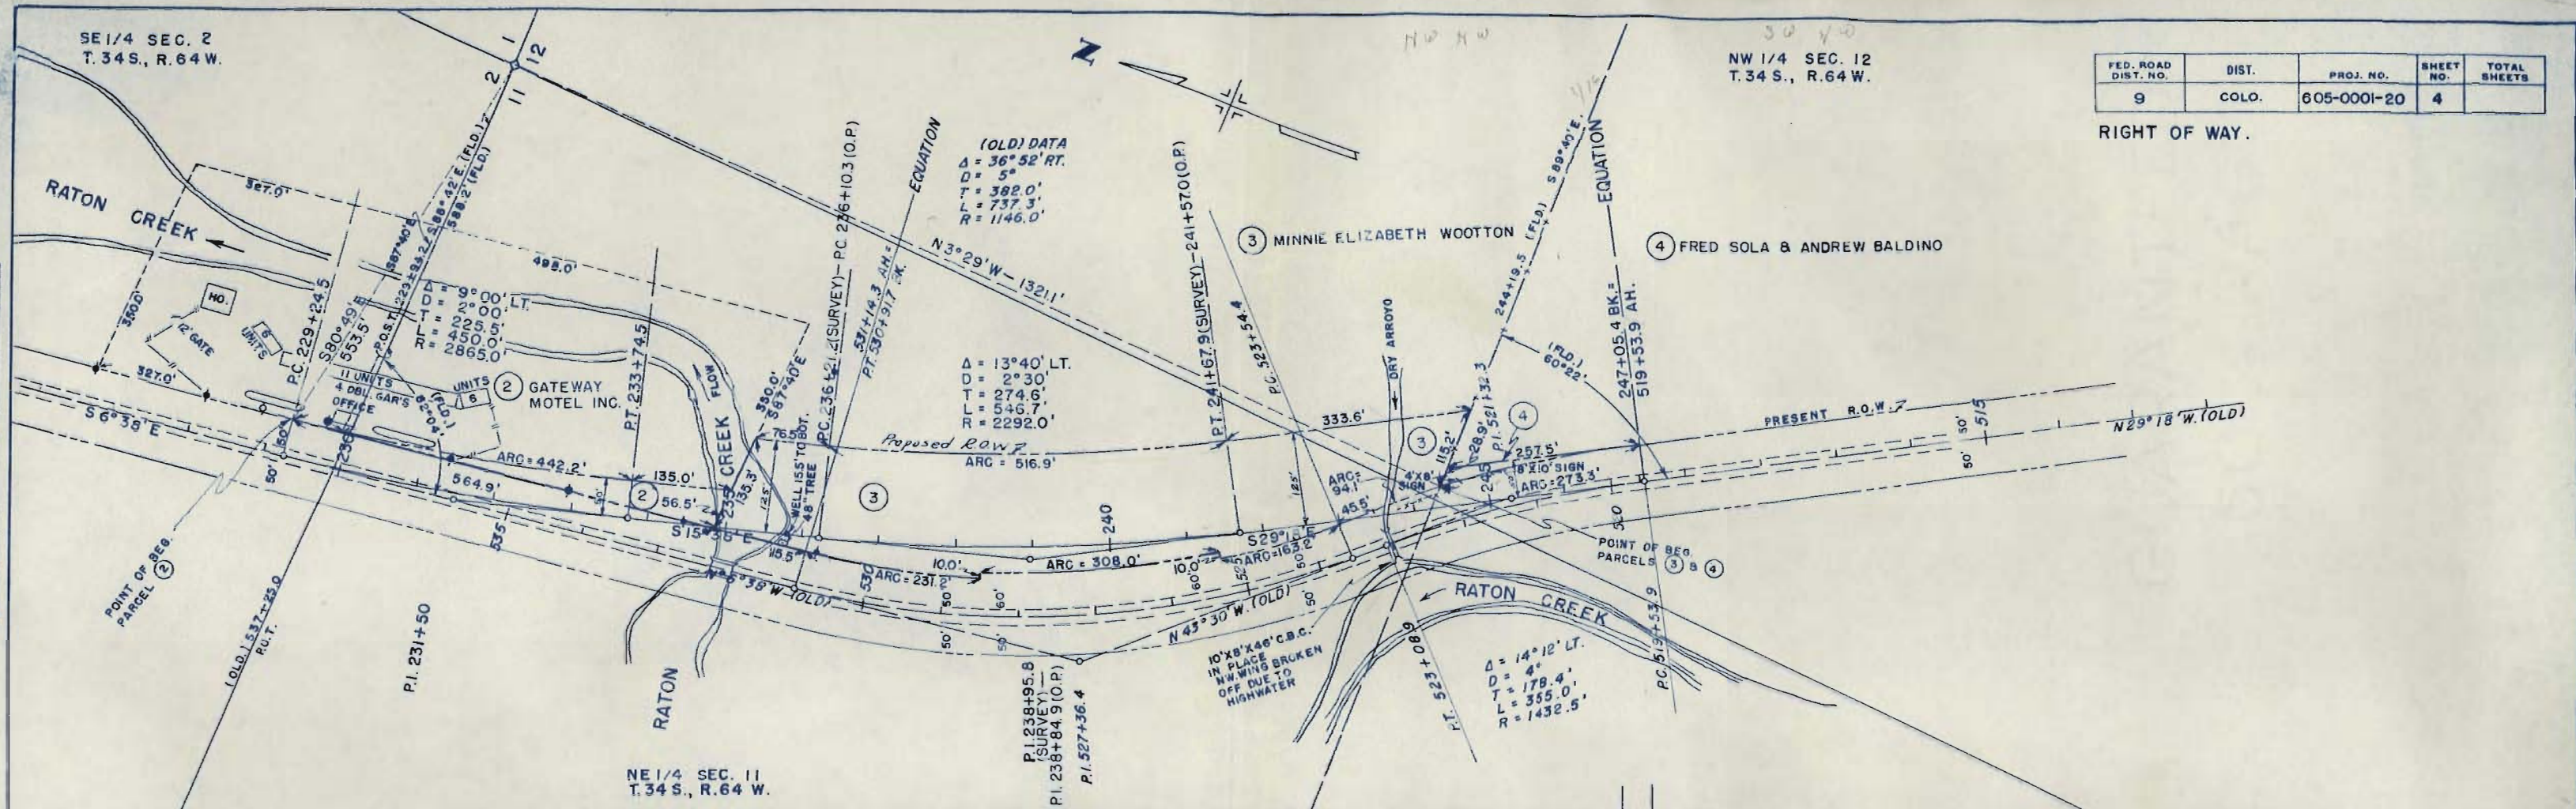

JAN 10 1952



1995

[illegible]

COLORADO DEPARTMENT OF HIGHWAYS
 DIVISION OF HIGHWAY CONSTRUCTION
 DIVISION OF HIGHWAY MAINTENANCE
 DIVISION OF HIGHWAY SAFETY
 DIVISION OF HIGHWAY DESIGN
 DIVISION OF HIGHWAY RESEARCH
 DIVISION OF HIGHWAY TRAINING
 DIVISION OF HIGHWAY UTILITIES
 DIVISION OF HIGHWAY MATERIALS
 DIVISION OF HIGHWAY EQUIPMENT
 DIVISION OF HIGHWAY INFORMATION
 DIVISION OF HIGHWAY RECORDS
 DIVISION OF HIGHWAY PLANNING
 DIVISION OF HIGHWAY ECONOMICS
 DIVISION OF HIGHWAY LEGISLATION
 DIVISION OF HIGHWAY POLICY
 DIVISION OF HIGHWAY ADMINISTRATION
 DIVISION OF HIGHWAY OPERATIONS
 DIVISION OF HIGHWAY MAINTENANCE
 DIVISION OF HIGHWAY SAFETY
 DIVISION OF HIGHWAY DESIGN
 DIVISION OF HIGHWAY RESEARCH
 DIVISION OF HIGHWAY TRAINING
 DIVISION OF HIGHWAY UTILITIES
 DIVISION OF HIGHWAY MATERIALS
 DIVISION OF HIGHWAY EQUIPMENT
 DIVISION OF HIGHWAY INFORMATION
 DIVISION OF HIGHWAY RECORDS
 DIVISION OF HIGHWAY PLANNING
 DIVISION OF HIGHWAY ECONOMICS
 DIVISION OF HIGHWAY LEGISLATION
 DIVISION OF HIGHWAY POLICY
 DIVISION OF HIGHWAY ADMINISTRATION
 DIVISION OF HIGHWAY OPERATIONS

PLAN
 SUBMITTED
 DATE
 BY
 CHECKED
 DATE
 BY
 NOTE BOOK
 NO.
 CHECKED
 DATE
 BY
 RT. OF WAY CHECKED
 DATE
 BY

PROFILE
 SUBMITTED
 DATE
 BY
 CHECKED
 DATE
 BY
 NOTE BOOK
 NO.
 CHECKED
 DATE
 BY
 STRUCTURE NOTATIONS CHD.
 NO.

FED. ROAD DIST. NO.	DIST.	PROJ. NO.	SHEET NO.	TOTAL SHEETS
9	COLO.	605-0001-20	3	

RIGHT OF WAY Rev. 7-20-55 S.W.Z. E-1

