

STATE DEPARTMENT OF HIGHWAYS DIVISION OF HIGHWAYS—STATE OF COLORADO

PLAN AND PROFILE OF PROPOSED COLORADO PROJECT NO. C 05-0012-29 STATE HIGHWAY NO. 12 LAS ANIMAS COUNTY RIGHT OF WAY

SCALES OF ORIGINAL DRAWINGS
PLAN SHEET 1" = 50'

RIGHT OF WAY LENGTH OF PROJECT = 200 FEET

FEDERAL ROAD DISTRICT NO.	DIVISION	PROJECT NO.	SHEET NO.
11	COLORADO	C 05-0012-29	1


RIGHT OF WAY	REVISION
TRINIDAD-JANSEN	

INDEX OF SHEETS

SHEET NO.	TITLE SHEET
1	TITLE SHEET
2	TABULATION OF PROPERTY
3	LINE SHEET

SET 2

UNCOLORED SET

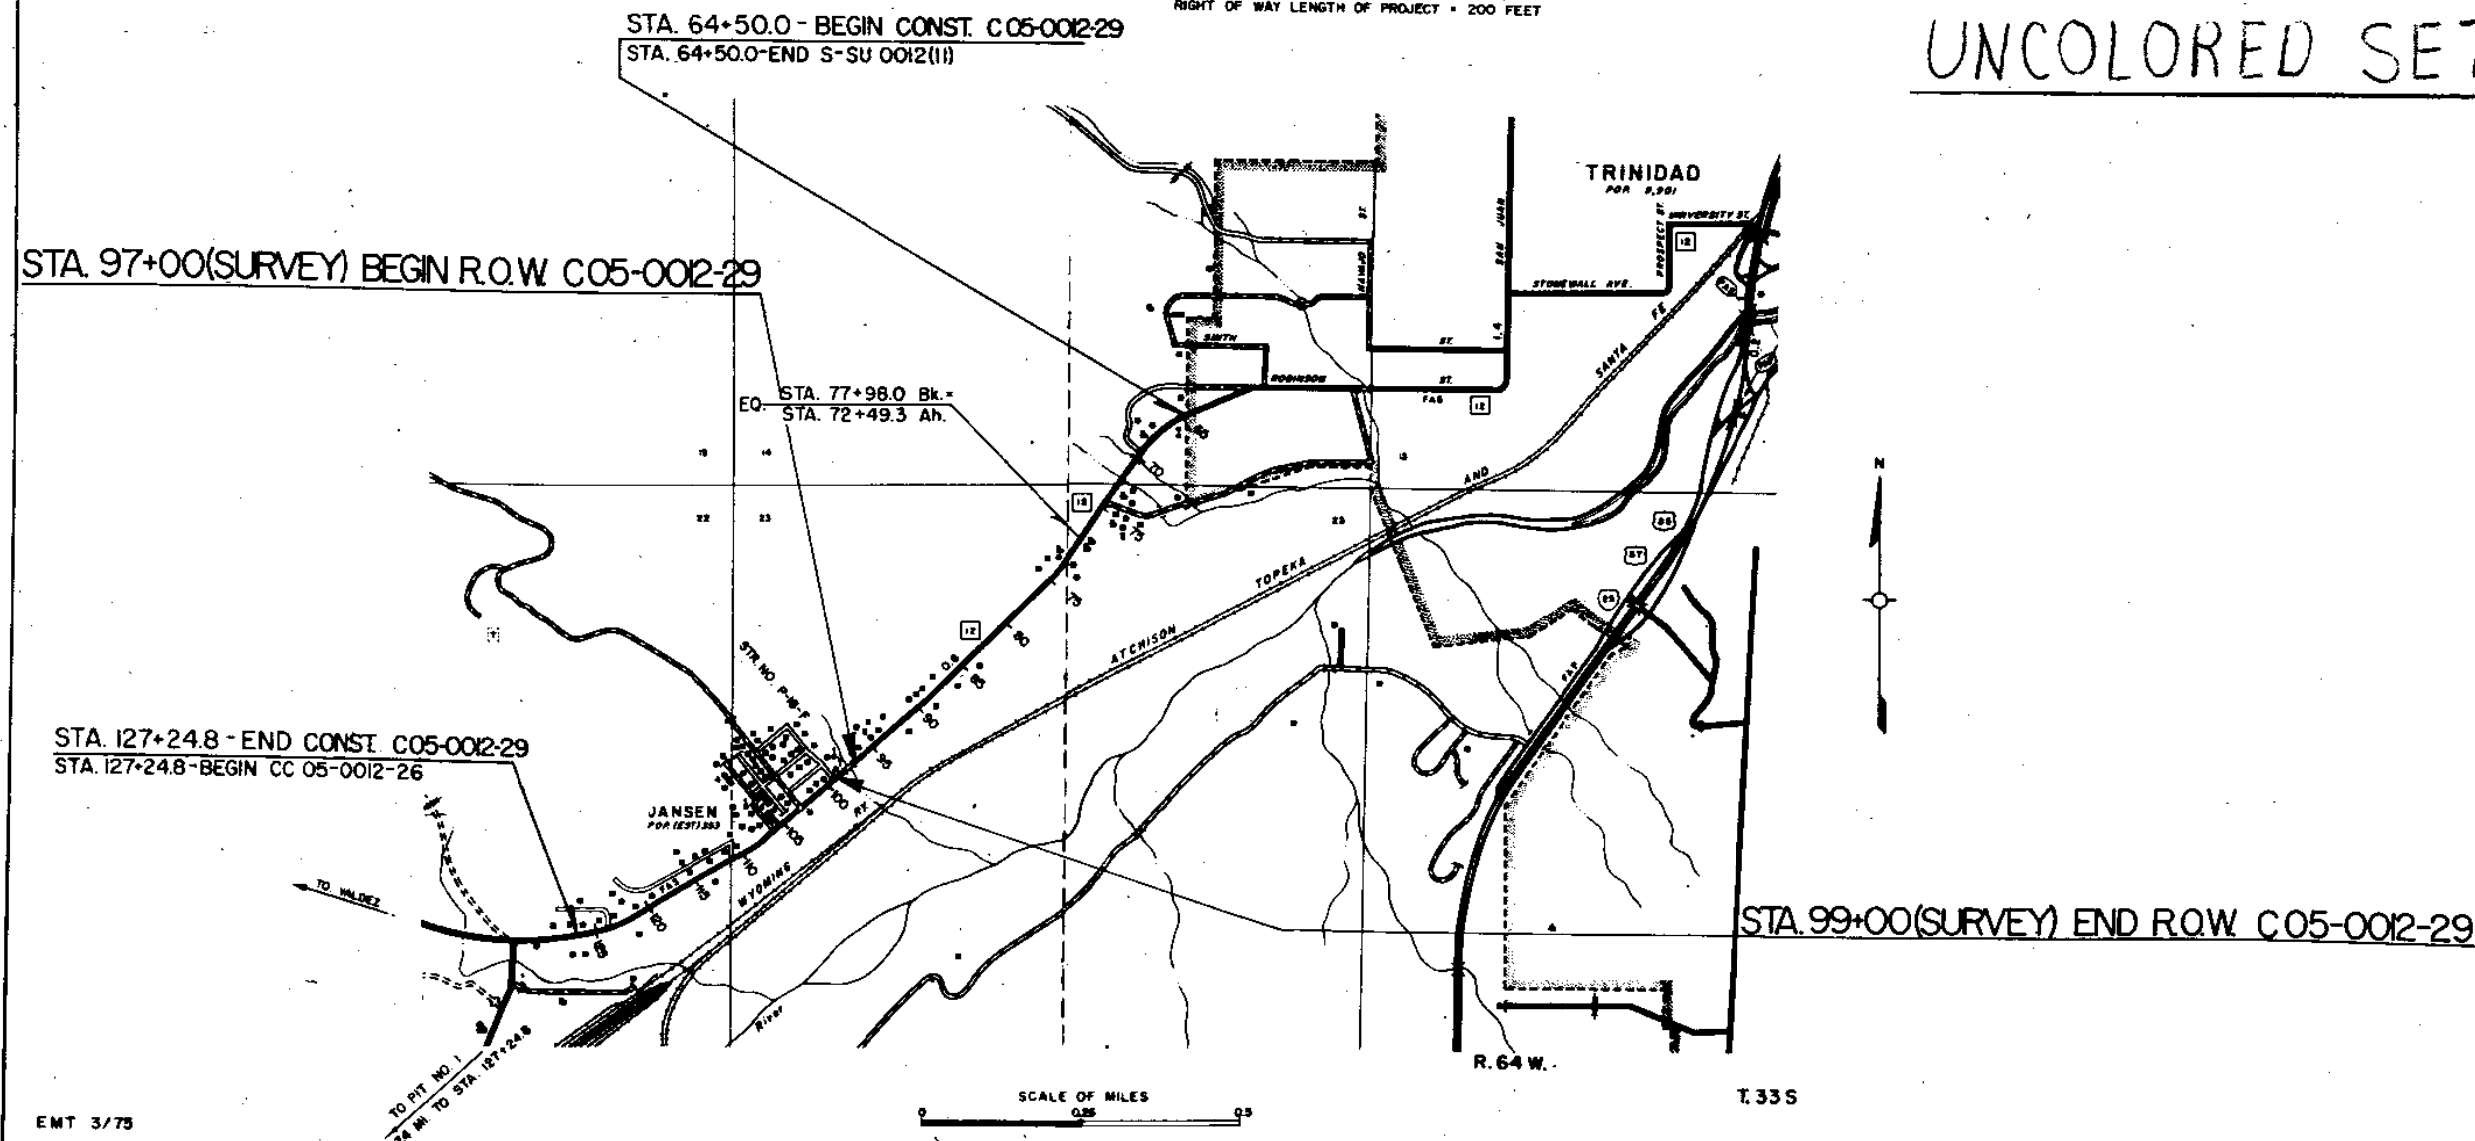

STA 97+00 (SURVEY) BEGIN R.O.W. C05-0012-29

FEDERAL ROAD DISTRICT NO.	SECTION NO.	PROJECT NO.	SHEET NO.	TOTAL SHEETS
VIII	COLORADO	C05-0012-29	3	3

RIGHT OF WAY	
TRINIDAD - JANSEN	

REVISIONS	

STA 99+00 (SURVEY) END R.O.W. C05-0012-29

Pt. of Begin Parcel
SW Cor. Sec. 23 Bear
S. 20° 54' W. ~ 324.2

End of Parcel
SW Cor. Sec. 23
Bears S. 10° 24' W. ~ 327.9

① TE-1 TE-2
MIKE D. DeBONO,
ANTHONY A. DeBONO, and
NICK G. DeBONO


NOTE:
Crosshatched area of
Antonio Lopez Ditch in
Parcel 1 is accepted
from Parcel 1.

NW 1/4, Sec 23
T 33 S, R 64 W

BM#18-EL 6090.41
Nail in P.P., 31' R. Sta. 98+70.5

BM#19-EL 6092.52
Nail in P.P.
45' L. Sta. 105+10

BM#17-EL 6085.26
Nail in T. Pole, 26' L. Sta. 92+20

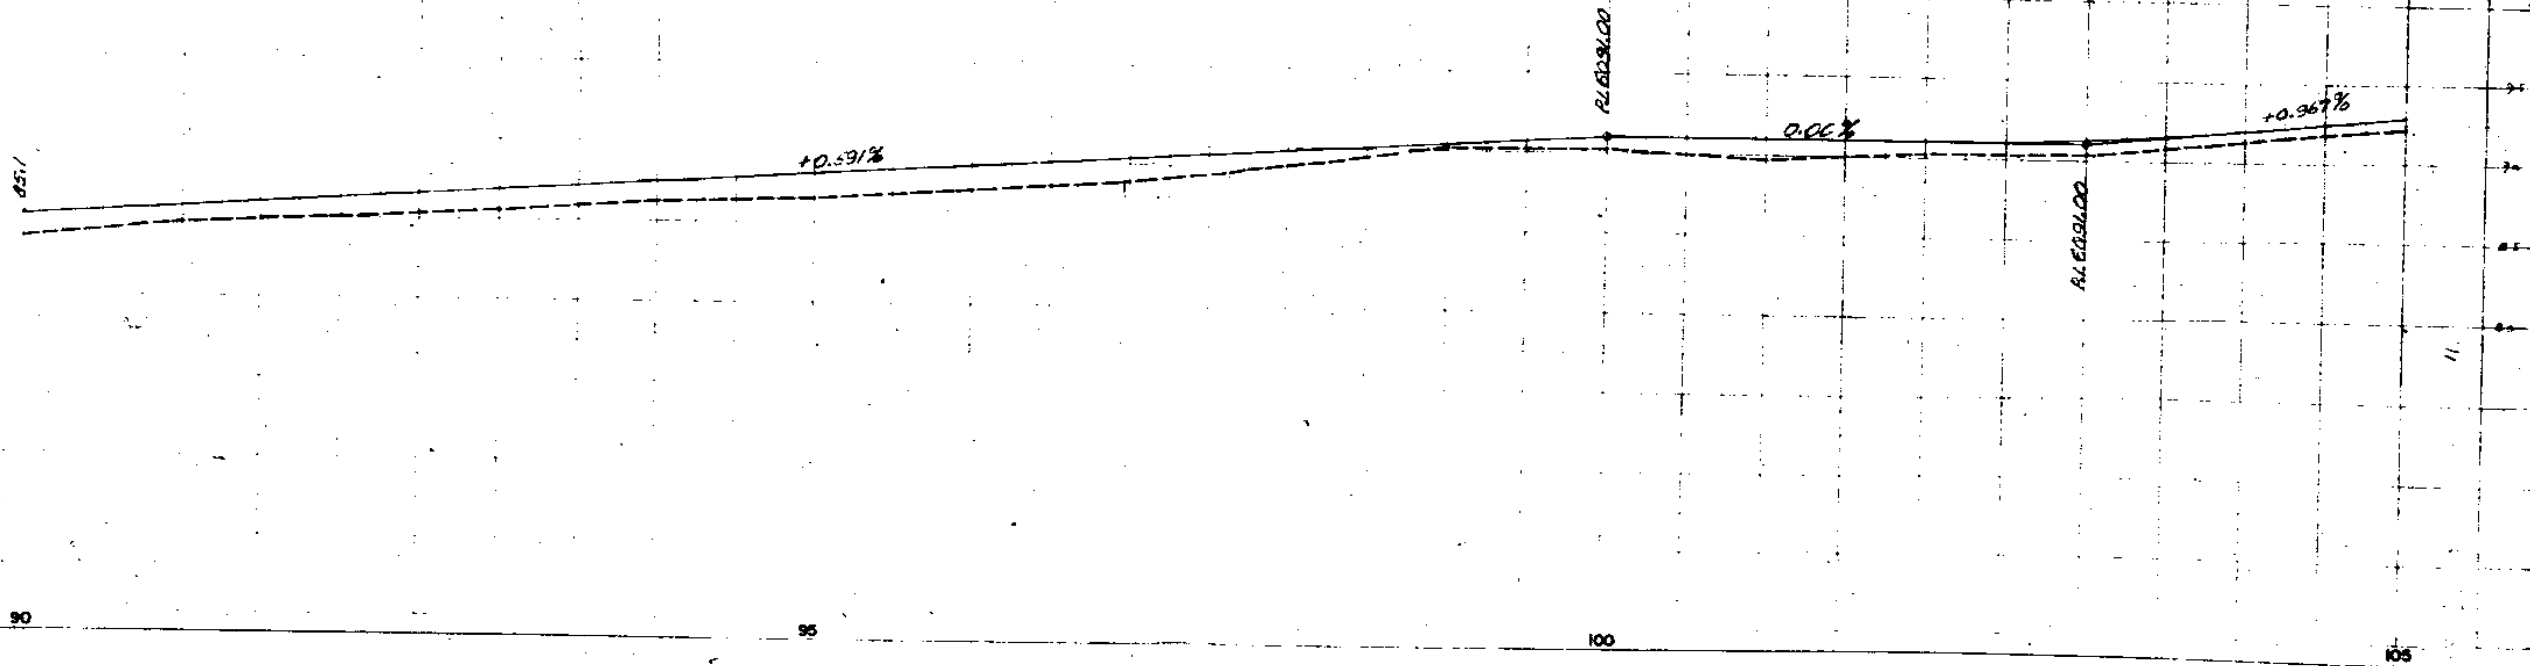

BY FORM
400
DATE
3/1/44