

667-4650

INDEX OF SHEETS

- SHEET NO. 1 TITLE SHEET
- 2-2E TABULATION SHEETS
- 3-15 PLAN AND PROFILE SHEETS

COLORADO DEPARTMENT OF HIGHWAYS PLAN AND PROFILE OF PROPOSED STATE PROJECT NO. C 06-0001-15

FEDERAL ROAD DIVISION NO.	DISTRICT	PROJ. NO.	SHEET NO.
9	COLORADO	C 06-0001-15	1

RIGHT OF WAY Rev. 1-13-58 F.C.M.


CONVENTIONAL SIGNS

- CENTER LINE
- RIGHT OF WAY LINE
- COUNTY LINE
- TOWNSHIP OR RANGE LINE
- LAND LINES
- RAILROAD
- BARBED WIRE FENCE
- COMBINATION WIRE FENCE
- SNOW FENCE
- TELEPHONE & TELEGRAPH LINES
- POWER LINE
- DETOUR
- PRESENT ROAD (Plan Sheets)

STATE HIGHWAY NO. 1 LARIMER COUNTY

SCALES OF ORIGINAL DRAWINGS

ON PLAN, 1 IN. = 100 FT.
ON PROFILE, 1 IN. = 100 FT. HORIZONTAL
1 IN. = 10 FT. VERTICAL
GRADE LINE ON PROFILE IS SHOWN AS GRADE OF FINISHED ROAD
GROSS LENGTH OF PROJECT:
NET LENGTH OF PROJECT:

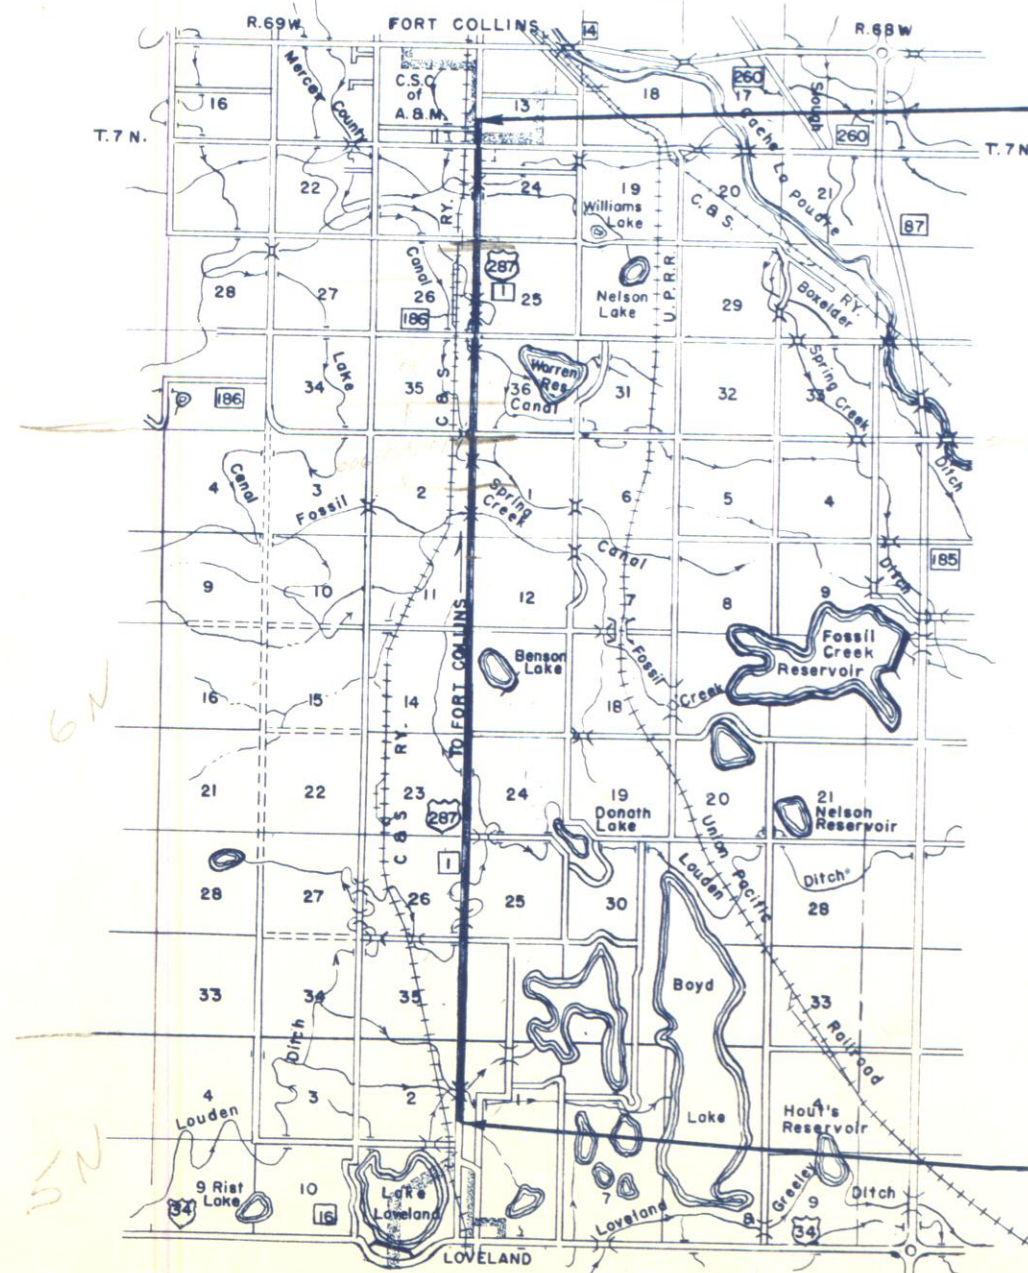

Sta. 0+00 Begin C 06-0001-15

Sta. 532+24.3 End C 06-0001-15

R. O. W. TABULATION OF PROPERTIES IN LARIMER COUNTY S. H. NO. 1 PROJ. C 06-0001-15

RIGHT OF WAY

PARCEL NO.	OWNER	ADDRESS	LOCATION	AREA IN ACRES		REMARKS				NO.
				PARCEL	TO BE ACQUIRED					
1	AGNES A. PRENDERGAST		T 6 N., R. 69 W. NW 1/4 of the NW 1/4 Sec. 1	0.183	0.183	TO BE PURCHASED UNDER C 06-0001-17				
1A	AGNES A. PRENDERGAST		W 1/2 of the NW 1/4 Sec. 1	1.656	0.647					
2	SCHOOL DISTRICT 31		NE 1/4 of the NE 1/4 Sec 2	0.112	0.112					
3	OTIS T. MASSEY & JOSEPHINE E. MASSEY		E 1/2 of the NE 1/4 Sec. 2	0.315	0.200					
4	IRENE NORLIN & HERBERT S. NORLIN		NE 1/4 Sec. 2	0.557	0.234					
5	RUSSEL L. EHEART		SE 1/4 of the NE 1/4 Sec. 2	0.126	0.051					
6	F & B. ENTERPRISES		W 1/2 of the SW 1/4 Sec. 1	1.461	0.584					
7	B. H. FIEDLER & RUTH E. FIEDLER		E 1/2 Sec. 2	2.051	0.853					
7A	B. H. FIEDLER & RUTH E. FIEDLER		E 1/2 of the SE 1/4 Sec. 2	1.699	1.127					
8	LEONARD F. CHOATE		NE 1/4 of the NE 1/4 Sec. 11	2.443	1.394					
9	LEWIS J. TEETS & VERA I. TEETS		NW 1/4 of NW 1/4 Sec. 12	2.118	1.345					
10	1/3 HANNA C. VAUGHN 1/3 JOHN VAUGHN & 1/3 CHARLES VAUGHN		S 1/2 of NE 1/4 Sec. 11	1.553	0.613	TO BE PURCHASED UNDER C 06-0001-17				
11	CALVARY BAPTIST CHURCH OF DENVER		S 1/2 of NW 1/4 Sec. 12	1.484	0.602					
12	DONALD F. BASSETT		E 1/2 SE 1/4 Sec. 11	2.585	1.121					
13	JOHN M. LYNN & EDNA V. LYNN		SW 1/4 Sec. 12	2.735	1.007					
14	JACK M. SUGARMAN & VIRGINIA M. SUGARMAN		SW 1/4 SW 1/4 Sec. 12	0.084	0.084					
15	JAKE E. STROH & MARY F. STROH		SW 1/4 SW 1/4 Sec. 12	0.114	0.114					
16	MARVIN R. RAMSEY		SE 1/4 SE 1/4 Sec. 11	0.238	0.094					
17	ROBERT PITNER & HELEN PITNER		NW 1/4 Sec. 13	3.182	1.337					
18	JACK M. SUGARMAN & VIRGINIA M. SUGARMAN		NE 1/4 of the NE 1/4 Sec. 14	0.187	0.060					
19	ALVIN M. VANCE & GOLDE E. VANCE		NE 1/4 NE 1/4 Sec. 14	0.267	0.103					
20	WALTER R. FOGLELAND & HAZEL N. FOGLELAND		NE 1/4 NE 1/4 Sec. 14	0.412	0.152					
20A	W. RODNEY FOGLELAND & DARLENE F. FOGLELAND		NE 1/4 NE 1/4 Sec. 14	0.583	0.205					

See 06-0001-17
different parcel numbers

R.O.W. TABULATION OF PROPERTIES IN LARIMER COUNTY S.H. NO. 1 PROJ. C 06-0001-15

FEDERAL ROAD DIVISION NO.	DISTRICT	PROJ. NO.	SHEET NO.	TOTAL SHEETS
9	COLORADO	C 06-0001-15	2A	

RIGHT OF WAY Rev. 10-8-57 R.E.C.

PARCEL NO.	OWNER	ADDRESS	LOCATION	AREA IN ACRES		REMARKS					NO.
				PARCEL	TO BE ACQUIRED						
21	W. W. GOODE, MADELINE T. GOODE, MAURICE OHREL & ANN B. OHREL		T6N, R. 69W SE1/4 NE1/4 Sec. 14	1.477	0.561						
22	ALBERT G. LEBACK & IDA F. LEBACK		SW1/4 Sec. 13	3.063	1.225						
23	JOHN DEINES JR. & MARY S. DEINES		SE 1/4 Sec. 14	3.062	1.224						
24	JOE F. WILLIAMS & HAROLD F. WILLIAMS		N 1/2 NW 1/4 Sec. 24	1.525	0.610						
25	ARDEN K. WILDER, & FLORENCE E. WILDER		S 1/2 NW 1/4 Sec. 24	1.157	0.522						
25A	THE LOUDEN DITCH CO.		S 1/2 NW 1/4 Sec. 24	0.008	0.008						
26	LOREN W. BRUNS & CLEO P. BRUNS		SW 1/4 Sec. 24	2.976	1.149						
27	HATFIELD CHILSON, TRUSTEE, FAYE L. PITCHFORD, CLARENCE STUMP & ALICE E. STUMP		E 1/2 Sec. 23	5.866	2.763						
28	HARRY I. BARR		NW 1/4 Sec. 25	2.920	1.176						
29	HATFIELD CHILSON, TRUSTEE, FAYE L. PITCHFORD, CLARENCE STUMP & ALICE E. STUMP		NE 1/4 Sec. 26	2.937	1.018						
30	EARL STOBBE		NW 1/4 SW 1/4 Sec. 25	0.798	0.295						
31	ALICE E. CULLINS & CLAUD CULLINS		SW 1/4 SW 1/4 Sec. 25	0.567	0.230						
32	EMIL NOTSCHELL		SW 1/4 SW 1/4 Sec. 25	0.949	0.375						
33	CORA M. FARNSWORTH ET AL.		SE 1/4 Sec. 26	1.043	0.376						
34	ROY H. BOWER & LILLIAN A. BOWER		E 1/2 SE 1/4 Sec. 26	0.593	0.230						
35	J. F. KROH & GEORGE K. KROH		SE 1/4 Sec. 26	0.765	0.305						
35A Rev.	J. F. KROH & GEORGE K. KROH		NE 1/4, NE 1/4 Sec. 35	0.582	0.230						
36 Rev.	M. C. WORDEN & FERN WORDEN		NE 1/4 Sec. 35	2.400	0.936						
	STATE OF COLORADO		N 1/2, NW 1/4 Sec. 36	1.538	0.608						
38	JOHN WEITZEL		NW 1/4 Sec. 36	1.436	0.574						
39	DAVID WEITZEL & LOIS K. WEITZEL		SW 1/4, NW 1/4 Sec. 36	0.115	0.046						
40	JOHN L. VOGEL & LINDA M. VOGEL		SW 1/4 Sec. 36	1.520	0.607						
41	RICHARD H. HINRICHSSEN & MARIE HINRICHSSEN		SW 1/4 Sec. 36	0.760	0.304						
42	PHILIP A. ULLRICH, BEULAH E. ULLRICH		SW 1/4 Sec. 36	0.760	0.304						
43	RICHARD DIETZ & MARTHA A. DIETZ		SE 1/4 Sec. 35	1.522	0.609						

FEDERAL ROAD DIVISION NO.	DISTRICT	PROJ. NO.	SHEET NO.	TOTAL SHEETS
9	COLORADO	C 06-0001-15	28	

Rev. 10-16-57 D.L.W. 52A, 60 Rev.
Rev. 10-17-57 R.E.C.

RIGHT OF WAY

R. O. W. TABULATION OF PROPERTIES IN

LARIMER

COUNTY S. H. NO. 1

PROJ. C 06-0001-15

PARCEL NO.	OWNER	ADDRESS	LOCATION	AREA IN ACRES		REMARKS					NO.
				PARCEL	TO BE ACQUIRED						
44	EMERY BROWN & BLANCHE BROWN		T. 6 N., R. 69 W. S1/2, SE1/4 Sec. 35 T. 5 N., R. 69 W.	1.522	0.609						
45	HUGH RAY & VIVIAN E. RAY		NW1/4 Sec. 1	0.767	0.312						
46	RUEBEN KLEIN & FAY J. KLEIN		NW1/4 Sec. 1	0.154	0.064						
47	ORLEY L. OLSON & JUDITH OLSON		NW1/4 Sec. 1	0.236	0.099						
48	BESSIE B. DUFF		NE 1/4 Sec. 2	1.116	0.434						
49	HARRY WILLIAM HANSON		NW1/4 Sec. 1	0.113	0.048						
50 Rev. 50A	PAUL E. TRAMP & MILDRED D. TRAMP PAUL E. TRAMP & MILDRED D. TRAMP		NW1/4 Sec. 1 NW1/4 Sec. 1	0.282 0.399	0.120 0.172						
51	RUTH G. WEST et al.		NE 1/4 Sec. 2	0.363	0.136						
52 52A	MARTIN R. ALLARD & ELEANOR K. ALLARD MARTIN R. ALLARD & ELEANOR K. ALLARD		NE 1/4 Sec. 2 SE 1/4 Sec. 2	1.463 0.095	0.511 0.031						
53	GEORGE B. LOOS		NW 1/4 Sec. 1	0.868	0.384						
54	E. L. FOSTER		SW 1/4 NW 1/4 Sec. 1	0.126	0.057						
55	CHARLES J. WILCOX		SW 1/4 NW 1/4 Sec. 1	0.127	0.058						
56	G. M. DAVIS ESTATE & LENA C. DAVIS		SW 1/4 NW 1/4 Sec. 1	0.189	0.087						
57	UNKNOWN		SW 1/4 Sec. 1	0.133	0.056						
58	FRANCIS LOOP & LAURENCE E. ELLIS		SW 1/4 Sec. 1	0.334	0.158						
59	L. E. GINGERY & P. E. GINGERY		SW 1/4 Sec. 1	0.376	0.169						
60 Rev.	HARRY S. PYLE & VIRGINIA PYLE		SE 1/4 Sec. 2	0.612	0.205						
61	EDGAR G. DILTS & VESTA E. DILTS		SE 1/4 Sec. 2	0.155	0.054						
62	WILLIAM GIBSON & LEONARD LAHM		SE 1/4 Sec. 2	0.053	0.019						
63	EARL ANGUS & OPAL ANGUS		SW 1/4 Sec. 1	0.248	0.110						
64	CLINTON L. WARREN & DELLA M. WARREN		SW 1/4 Sec. 1	0.369	0.162						
65 Rev. 65A	GEIST PROPERTIES INC. GEIST PROPERTIES INC.		SE 1/4 Sec. 2 SE 1/4 Sec. 2	0.160 0.071	0.056 0.025						
66	CLARENCE H. STUMP & ALICE E. STUMP		SE 1/4 Sec. 2	0.499	0.181						
67 Rev.	CHARLES N. ORR		SW 1/4 Sec. 1	0.239	0.104						
68 Rev.	GEORGE K. KROH & J. F. KROH		SW 1/4 Sec. 1	0.236	0.102						

R. O. W. TABULATION OF PROPERTIES IN LARIMER COUNTY S.H. NO. 1 PROJ. C06-0001-15

FEDERAL ROAD DIVISION NO.	DISTRICT	PROJ. NO.	SHEET NO.	TOTAL SHEETS
5	COLORADO	C 06-0001-15	2D	

REV 1-13-56 F.C.M.
REV 3-13-59 F.C.M.

RIGHT OF WAY

PARCEL NO.	OWNER	ADDRESS	LOCATION	AREA IN ACRES		DATE	LAND	IMPROV'TS	DAMAGE	MISC.	TOTAL	REMARKS	NO
				PARCEL	TO BE ACQUIRED								
E-1-A	AGNES A. PRENDERGAST		T 6 N., R 69 W. NW 1/4 Sec. 1	0.358	0.358							PERMANENT EASEMENT TO BE PURCHASED UNDER C 06-0001-17	
E-3	OTIS T. MASSEY & JOSEPHINE E. MASSEY		NE 1/4 Sec. 2	0.060	0.060							PERMANENT EASEMENT TO BE PURCHASED UNDER C 06-0001-17	
E-6	F & B. ENTERPRISES		SW 1/4 Sec. 1	0.335	0.335								
E-8	LEONARD F CHOATE		NE 1/4 Sec. 11	0.010	0.010							TEMPORARY EASEMENT	
E-9	HENRY K. SHAFFER & MARY E. SHAFFER		SW 1/4 Sec. 1	0.009	0.009							"	
E-9-A	LEWIS J. TEETS & VERA I. TEETS		NW 1/4 Sec. 12	0.010	0.010							"	
E-10-A	1/3 HANNA C. VAUGHN, 1/3 JOHN VAUGHN 1/3 CHARLES VAUGHN		NE 1/4 Sec. 11	0.010	0.010							TO BE PURCHASED UNDER C 06-0001-17	
E-10-B	1/3 HANNA C. VAUGHN, 1/3 JOHN VAUGHN 1/3 CHARLES VAUGHN		NE 1/4 Sec. 11	0.010	0.010							TO BE PURCHASED UNDER C 06-0001-17	
E-11-A	CALVARY BAPTIST CHURCH OF DENVER		NW 1/4 Sec. 12	0.060	0.060							"	
E-11-B	CALVARY BAPTIST CHURCH OF DENVER		NW 1/4 Sec. 12	0.152	0.152							"	
E-11-C	CALVARY BAPTIST CHURCH OF DENVER		NW 1/4 Sec. 12	0.078	0.078							PERMANENT EASEMENT	
E-12-A	DONALD F. BASSETT		SE 1/4 Sec. 11	0.010	0.010							TEMPORARY EASEMENT	
E-12-B	DONALD F. BASSETT		SE 1/4 Sec. 11	0.010	0.010							"	
E-13-A	JOHN M. LYNN & EDNA V. LYNN		SW 1/4 Sec. 12	0.059	0.059							"	
E-13-B	JOHN M. LYNN & EDNA V. LYNN		SW 1/4 Sec. 12	0.010	0.010							"	
E-13-C	JOHN M. LYNN & EDNA V. LYNN		SW 1/4 Sec. 12	0.010	0.010							"	
E-17-A	ROBERT PITNER & HELEN PITNER		NW 1/4 Sec. 13	0.010	0.010							"	
E-17-B	ROBERT PITNER & HELEN PITNER		NW 1/4 Sec. 13	0.010	0.010							"	
E-17-C	ROBERT PITNER & HELEN PITNER		NW 1/4 Sec. 13	0.010	0.010							"	
E-19-A	ALVIN M. VANCE & GOLDE E. VANCE		NE 1/4 Sec. 14	0.010	0.010							"	
E-20-A	W. RODNEY FOGLAND & DARLENE F. FOGLAND		NE 1/4 Sec. 14	0.010	0.010							"	
E-22-A	ALBERT G. LEBSACK & IDA F. LEBSACK		SW 1/4 Sec. 13	0.010	0.010							"	
E-22-B	ALBERT G. LEBSACK & IDA F. LEBSACK		SW 1/4 Sec. 13	0.014	0.014							"	
E-22-C	ALBERT G. LEBSACK & IDA F. LEBSACK		SW 1/4 Sec. 13	0.420	0.420							"	

R. O. W. TABULATION OF PROPERTIES IN

LARIMER

COUNTY S.H.No. 1

PROJ. C06-0001-15

FEDERAL ROAD DISTRICT	PROJ. NO.	SHEET NO.	TOTAL SHEETS
COLORADO	C06-0001-15	2 E	

RIGHT OF WAY Rev. 5/13/59 CPM Add E-17X

PARCEL NO.	OWNER	ADDRESS	LOCATION	AREA IN ACRES		DATE	LAND	IMPROV'M'TS	DAMAGE	MISC.	TOTAL	REMARKS	NO
				PARCEL	TO BE ACQUIRED								
			T.6N, R.69W										
E-23-A	JOHN DEINES JR. & MARY S. DEINES		SE 1/4 Sec. 14	0.055	0.055							TEMPORARY EASEMENT	
E-24-A	JOE F. WILLIAMS & HAROLD F. WILLIAMS		NW 1/4 Sec. 24	0.098	0.098							" "	
E-25-A	ARDEN K. WILDER & FLORENCE E. WILDER		NW 1/4 Sec. 24	0.005	0.005							" "	
E-26A	LOREN W. BRUNS & CLEO P. BRUNS		SW 1/4 Sec. 24	0.057	0.057							" "	
E-27-A Rev	1/2 HATFIELD CHILSON TRUSTEE, FAYE L. PITCHFORD 1/2, CLARENCE STUMP 1/4, & ALICE E. STUMP 5/12		NE 1/4 Sec. 23	0.459	0.459							PERMANENT EASEMENT	
E-32	EMIL NOTSCHELL		SW 1/4 Sec. 25	0.010	0.010							TEMPORARY EASEMENT	
E-34-A	ROY H. BOWER & LILLIAN A. BOWER		SE 1/4 Sec. 26	0.138	0.138							PERMANENT EASEMENT	
E-35-A Rev 2	J. F. KROH & GEORGE K. KROH		SE 1/4 Sec. 26	0.583	0.583							" "	
E-35-B	J. F. KROH & GEORGE K. KROH		NE 1/4 Sec. 35	0.449	0.449							" "	
E-36	M. C. WORDEN & FERN WORDEN		NE 1/4 Sec. 35	0.014	0.014							" "	
E-36-A	M. C. WORDEN & FERN WORDEN		NE 1/4 Sec. 35	0.341	0.341							" "	
E-37-A	STATE OF COLORADO		NW 1/4 Sec. 36	0.172	0.172							TEMPORARY EASEMENT	
E-38-A	JOHN WEITZEL		NW 1/4 Sec. 36	0.310	0.310							" "	
E-40-A	JOHN L. VOGEL & LINDA M. VOGEL		SW 1/4 Sec. 36	0.499	0.499							PERMANENT EASEMENT	
E-41	RICHARD H. HINRICHSEN & MARIE HINRICHSEN		SW 1/4 Sec. 36	0.129	0.129							" "	
E-41-A	RICHARD H. HINRICHSEN & MARIE HINRICHSEN		SW 1/4 Sec. 36	0.034	0.034							TEMPORARY EASEMENT	
E-41-B	RICHARD H. HINRICHSEN & MARIE HINRICHSEN		SW 1/4 Sec. 36	0.230	0.230							" "	
E-43-A	RICHARD DIETZ & MARTHA A. DIETZ		SE 1/4 Sec. 35	0.010	0.010							" "	
E-44-A	EMERY BROWN & BLANCHE BROWN		SE 1/4 Sec. 35	0.010	0.010							" "	
E-53-A	GEORGE B. LOOS		NW 1/4 Sec. 1	0.161	0.161							PERMANENT EASEMENT	
E-56-A	G. M. DAVIS ESTATE & LENA C. DAVIS		NW 1/4 Sec. 1	0.021	0.021							TEMPORARY EASEMENT	
E-17X	ROBERT PITNER & HELEN PITNER		NW 1/4 Sec. 13	0.010	0.010							ACQUIRED UNDER C06-0001-17	

SEC 36
T7N, R69W

SEC 1
T6N, R69W


Rev. II-7-57 R.E.C.
Rev. I-13-58 F.C.M.

FED. ROAD DIV. NO.	DIST.	PROJ. NO.	SHEET NO.	TOTAL SHEETS
9	COLO.	C 06-0001-15	3	

RIGHT OF WAY

NOTE: SCALE 1 IN = 50 FT.

*Void
Purchased
under C 06-0001-17*

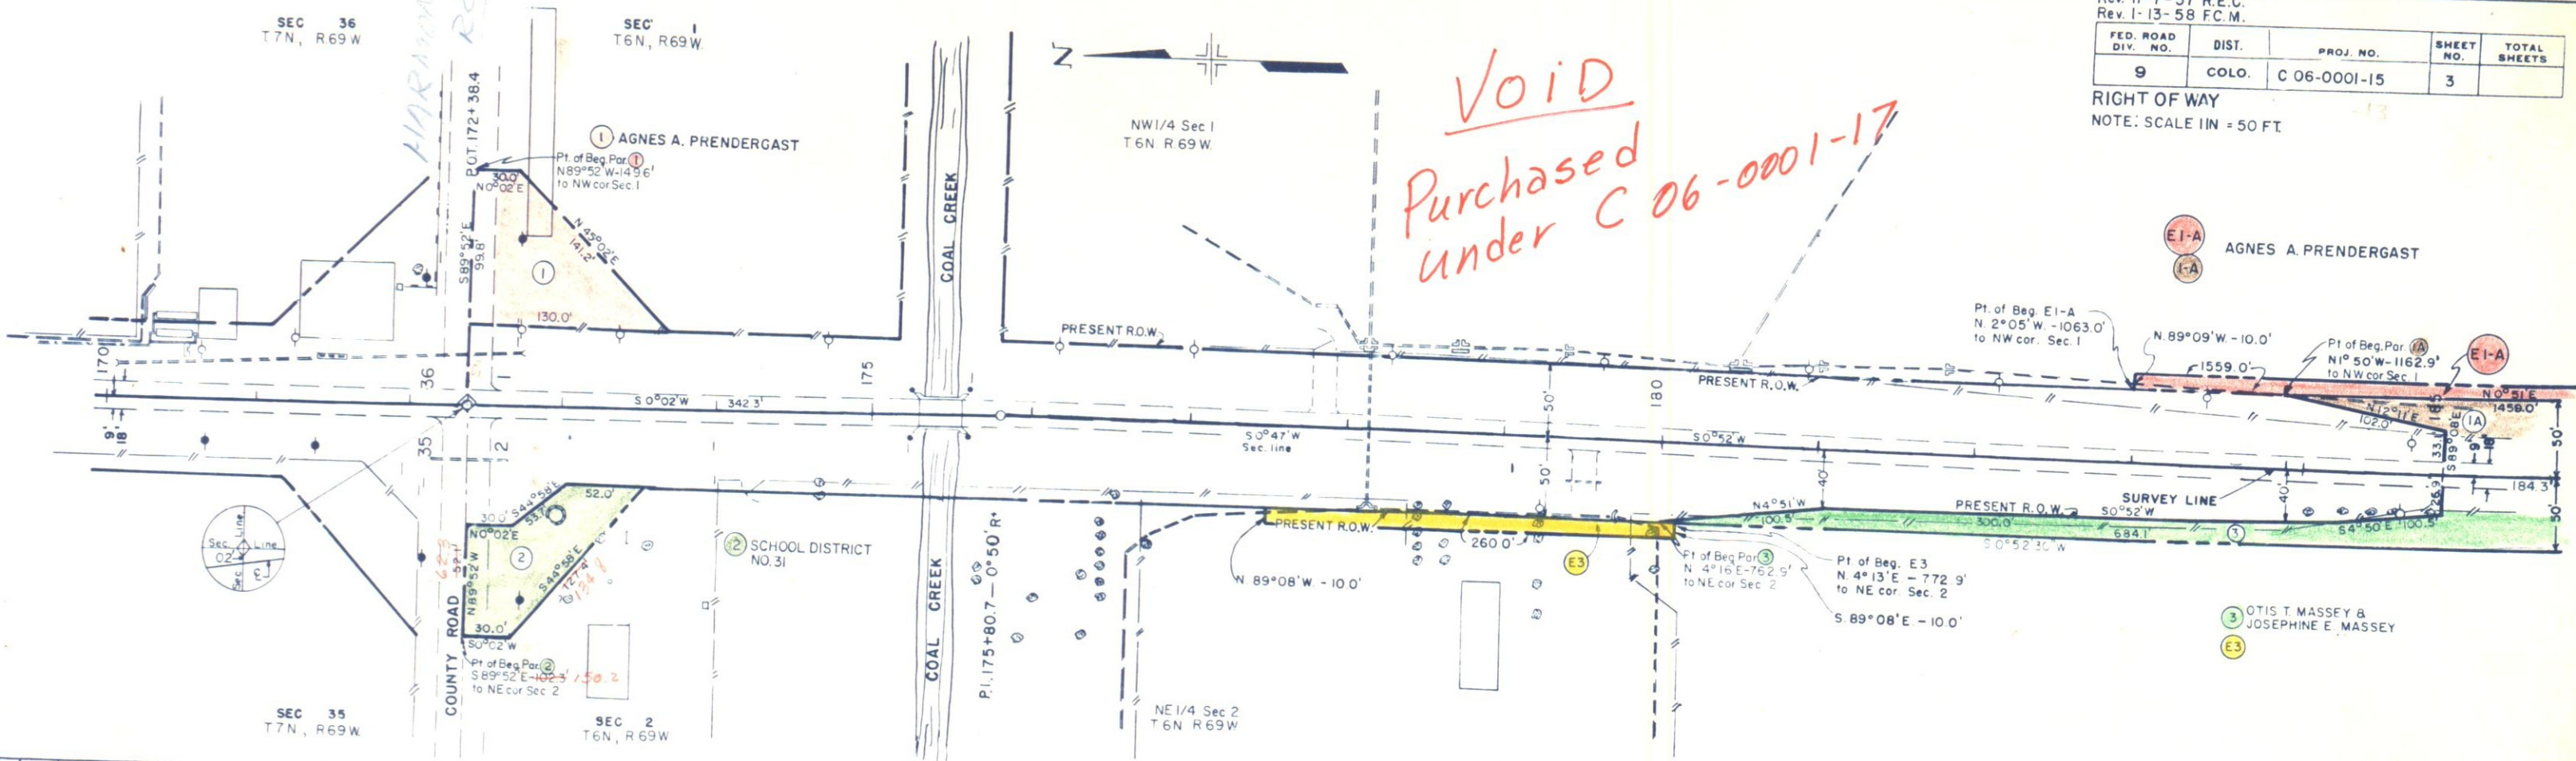

AGNES A. PRENDERGAST

OTIS T. MASSEY &
JOSEPHINE E. MASSEY

5030

5020

5010

5030

5020

5010

170

175

180



185

FED. ROAD DIV. NO.	DIST.	PROJ. NO.	SHEET NO.	TOTAL SHEETS
9	COLO.	C 06-0001-15	4	


RIGHT OF WAY


VOID

Purchased under
C 06-0001-17

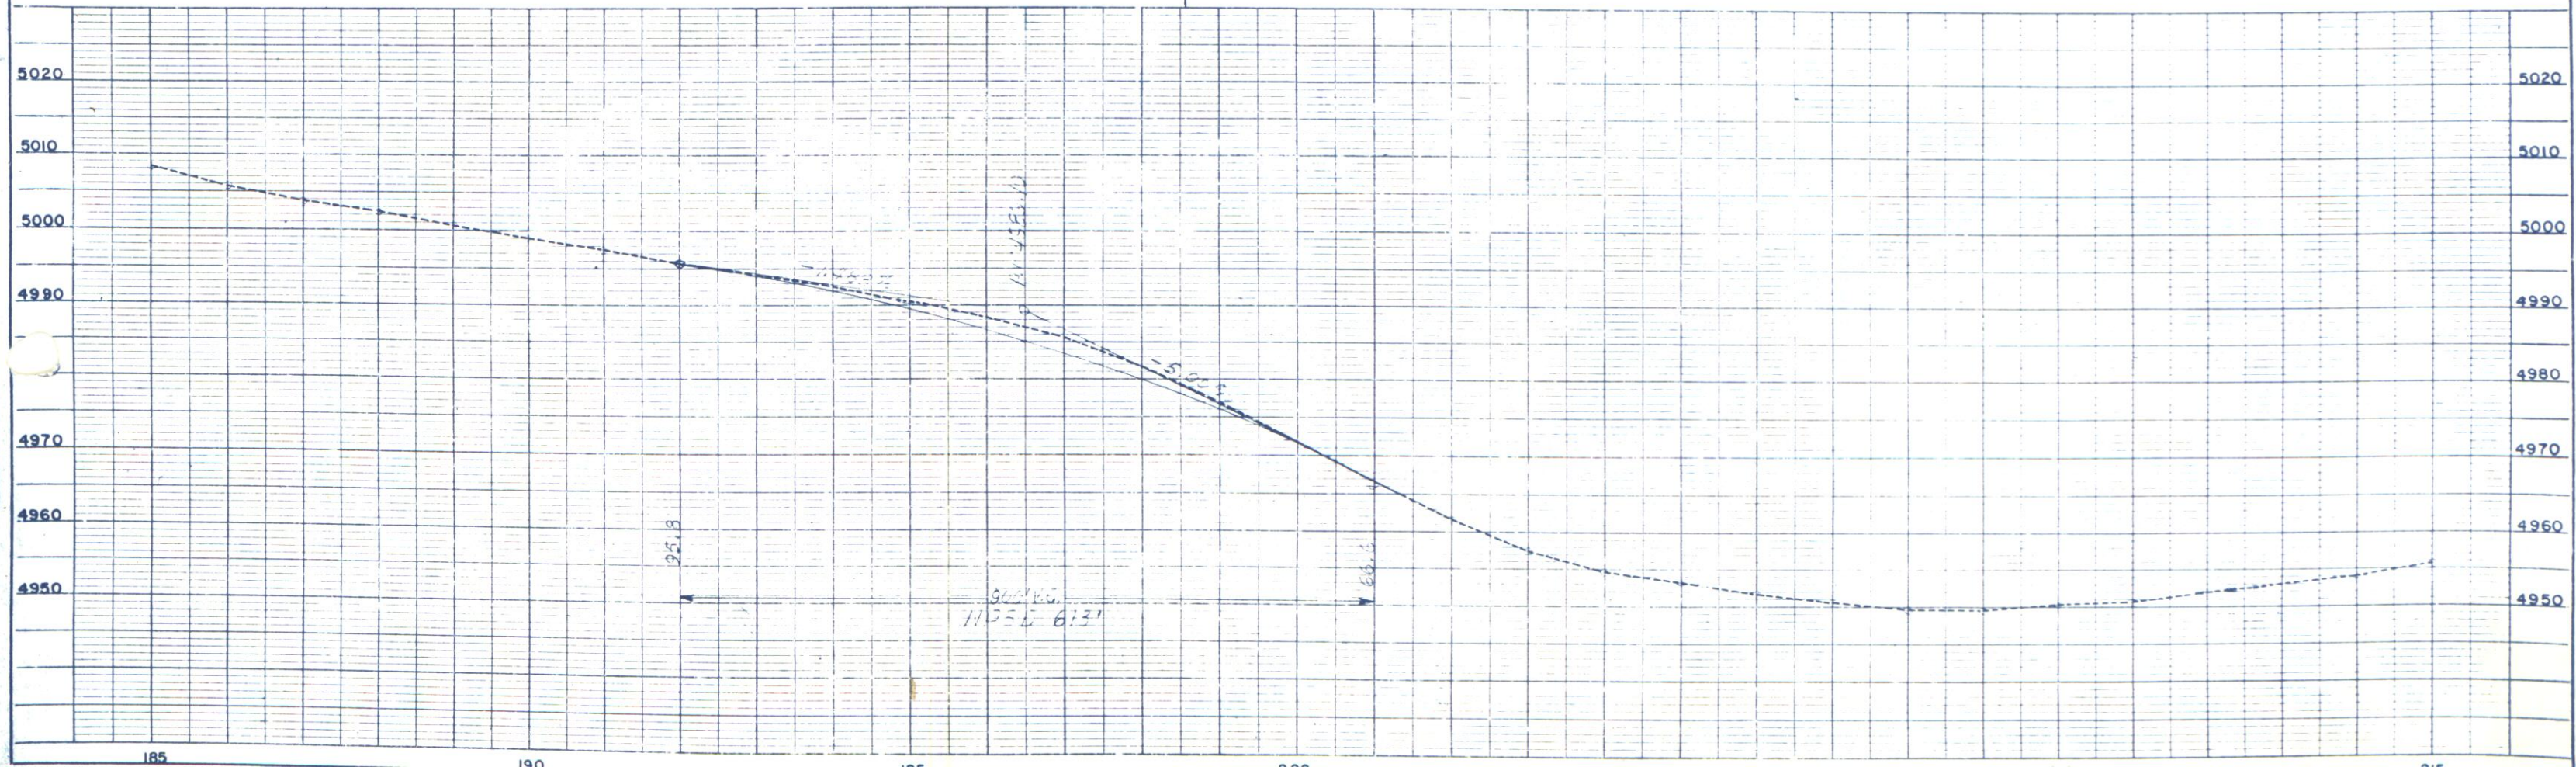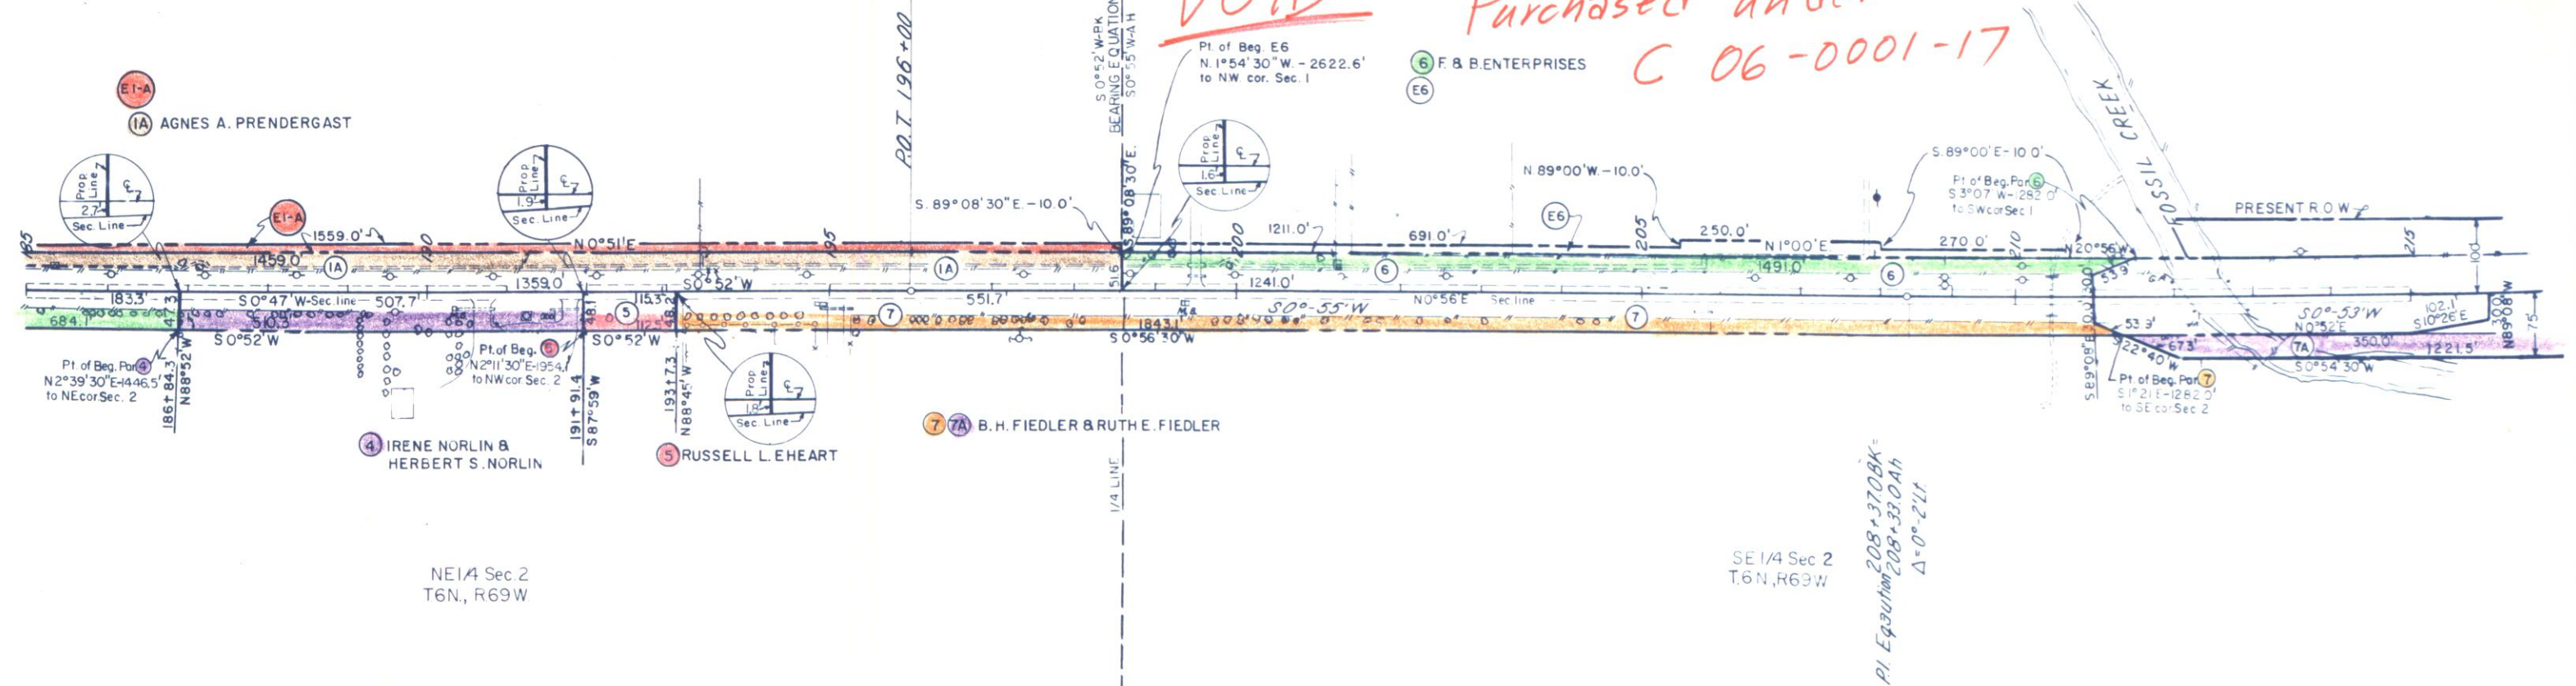

FED. ROAD DIST. NO.	DIST.	PROJ. NO.	SHEET NO.	TOTAL SHEETS
9	COLO.	C 06-0001-15	5	

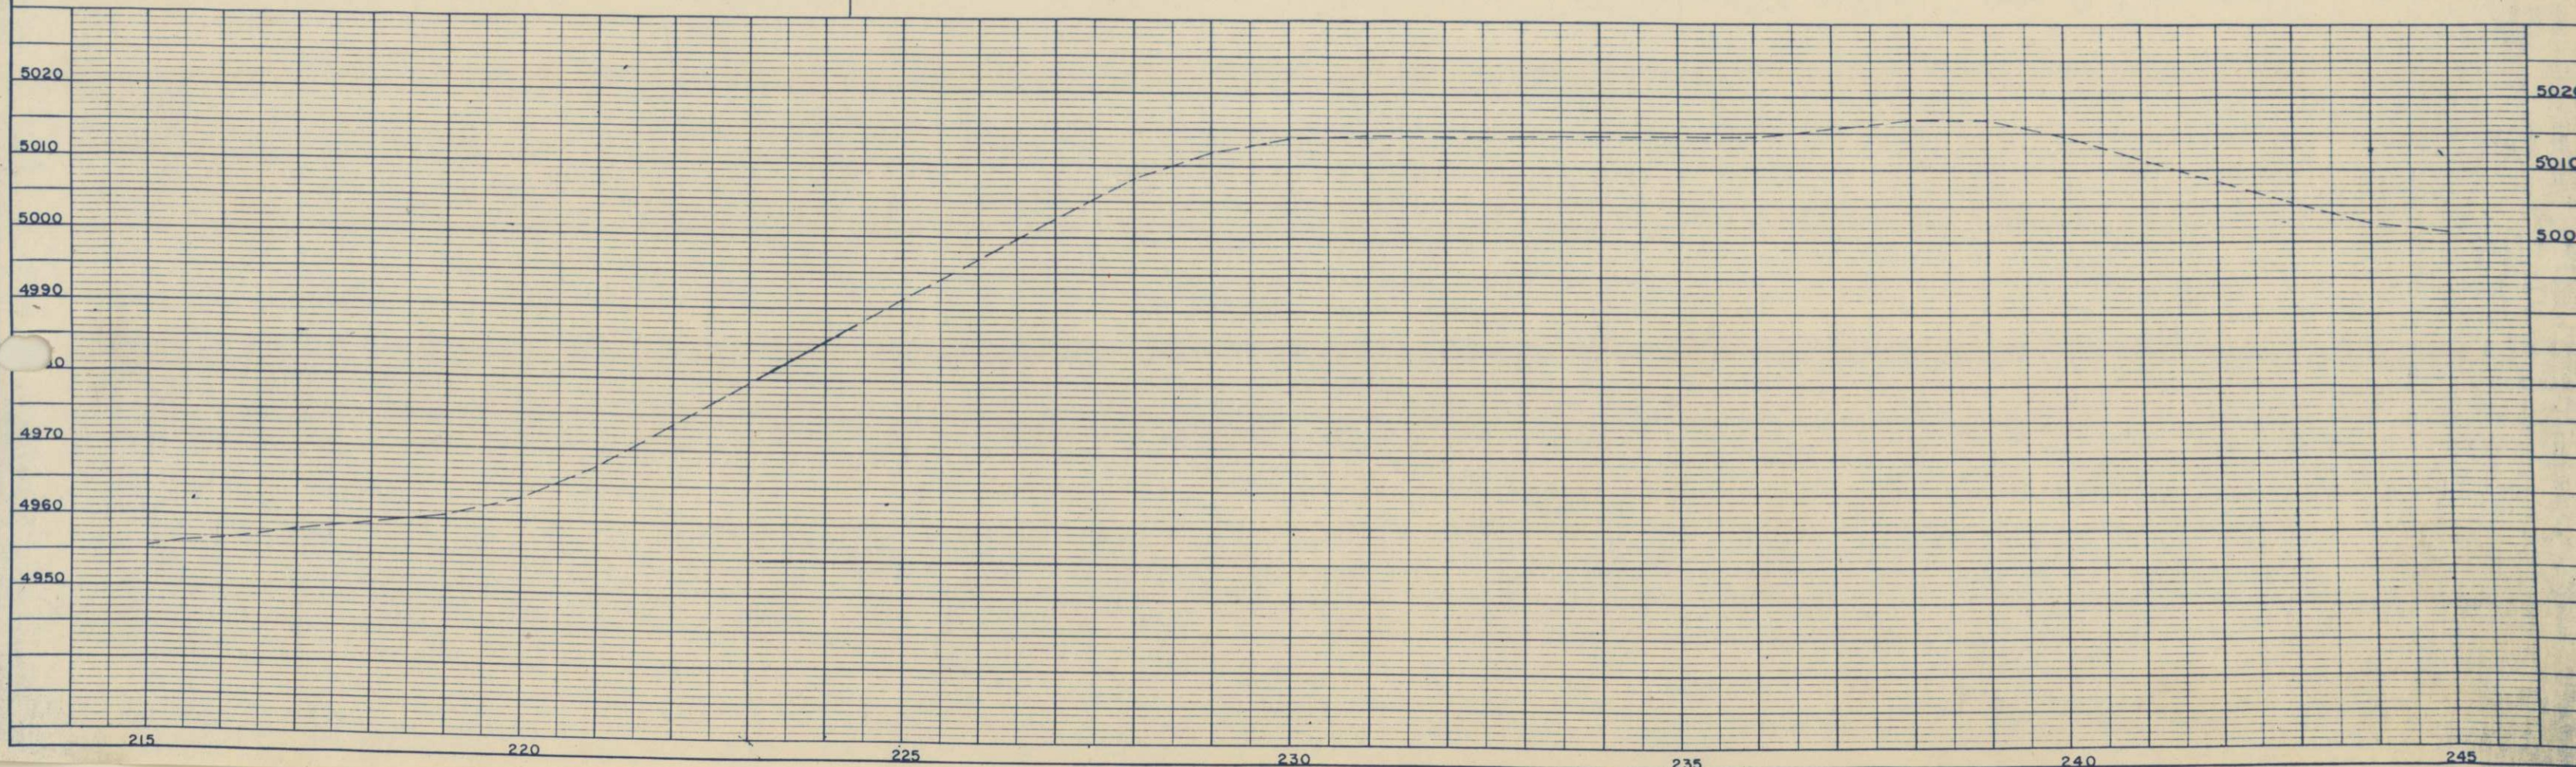


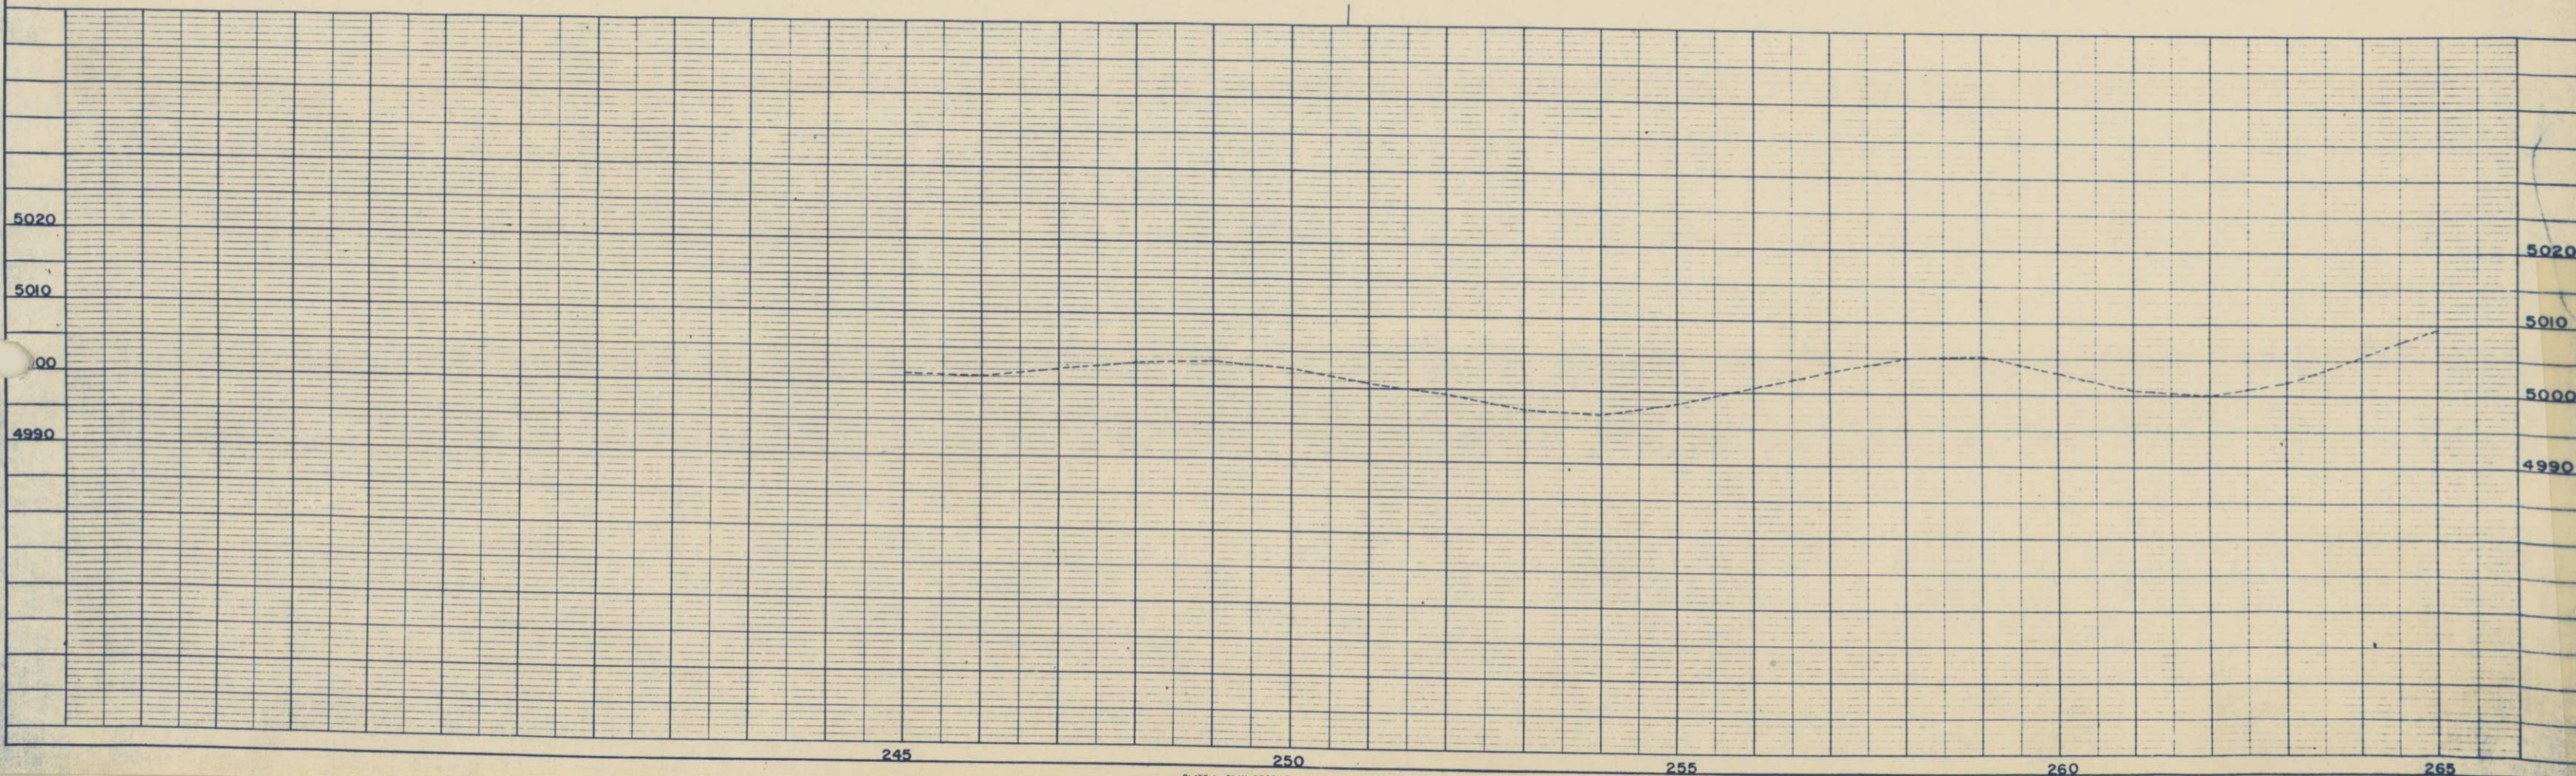
RIGHT OF WAY

Rev. I-13-58 F.C.M.


FED. ROAD DIST. NO.	DIST.	PROJ. NO.	SHEET NO.	TOTAL SHEETS
9	COLO.	C 06-0001-15	7	

Rev. 5/13/59 C.P.W. Add E-17X

RIGHT OF WAY

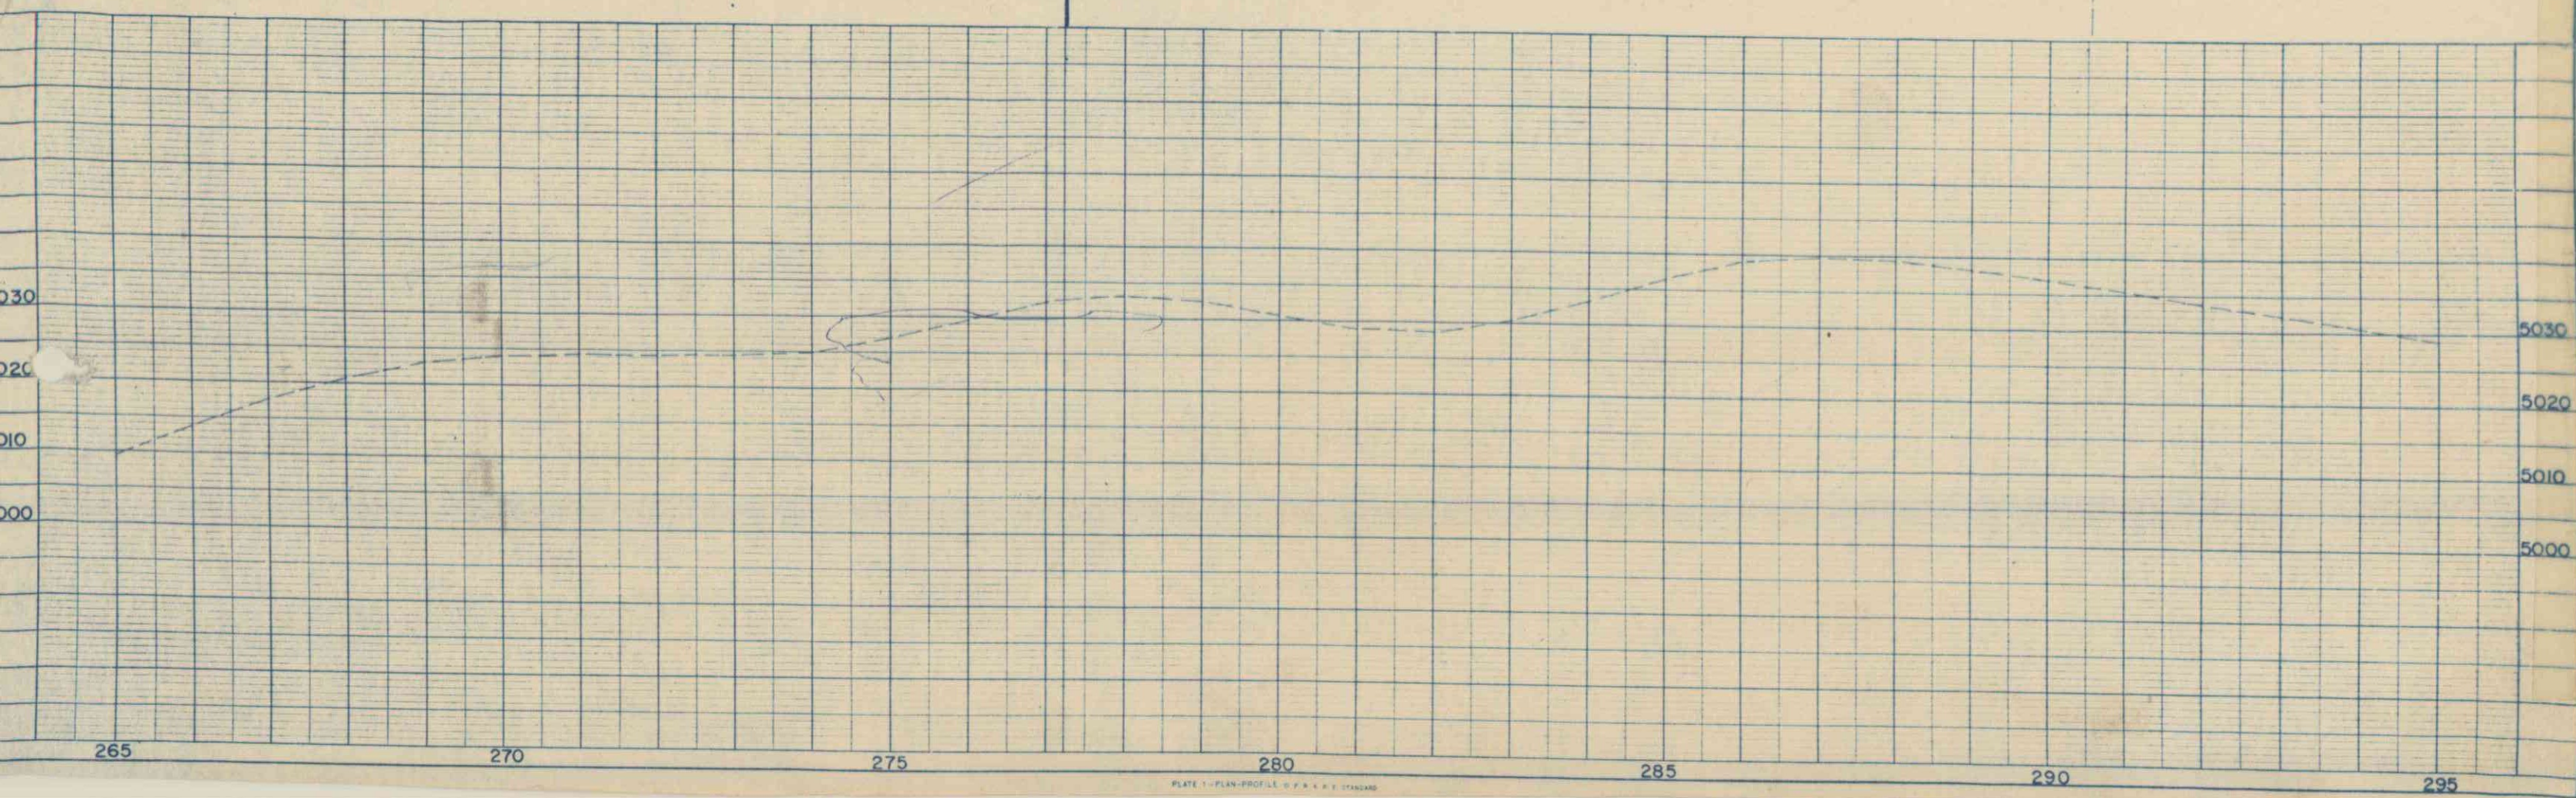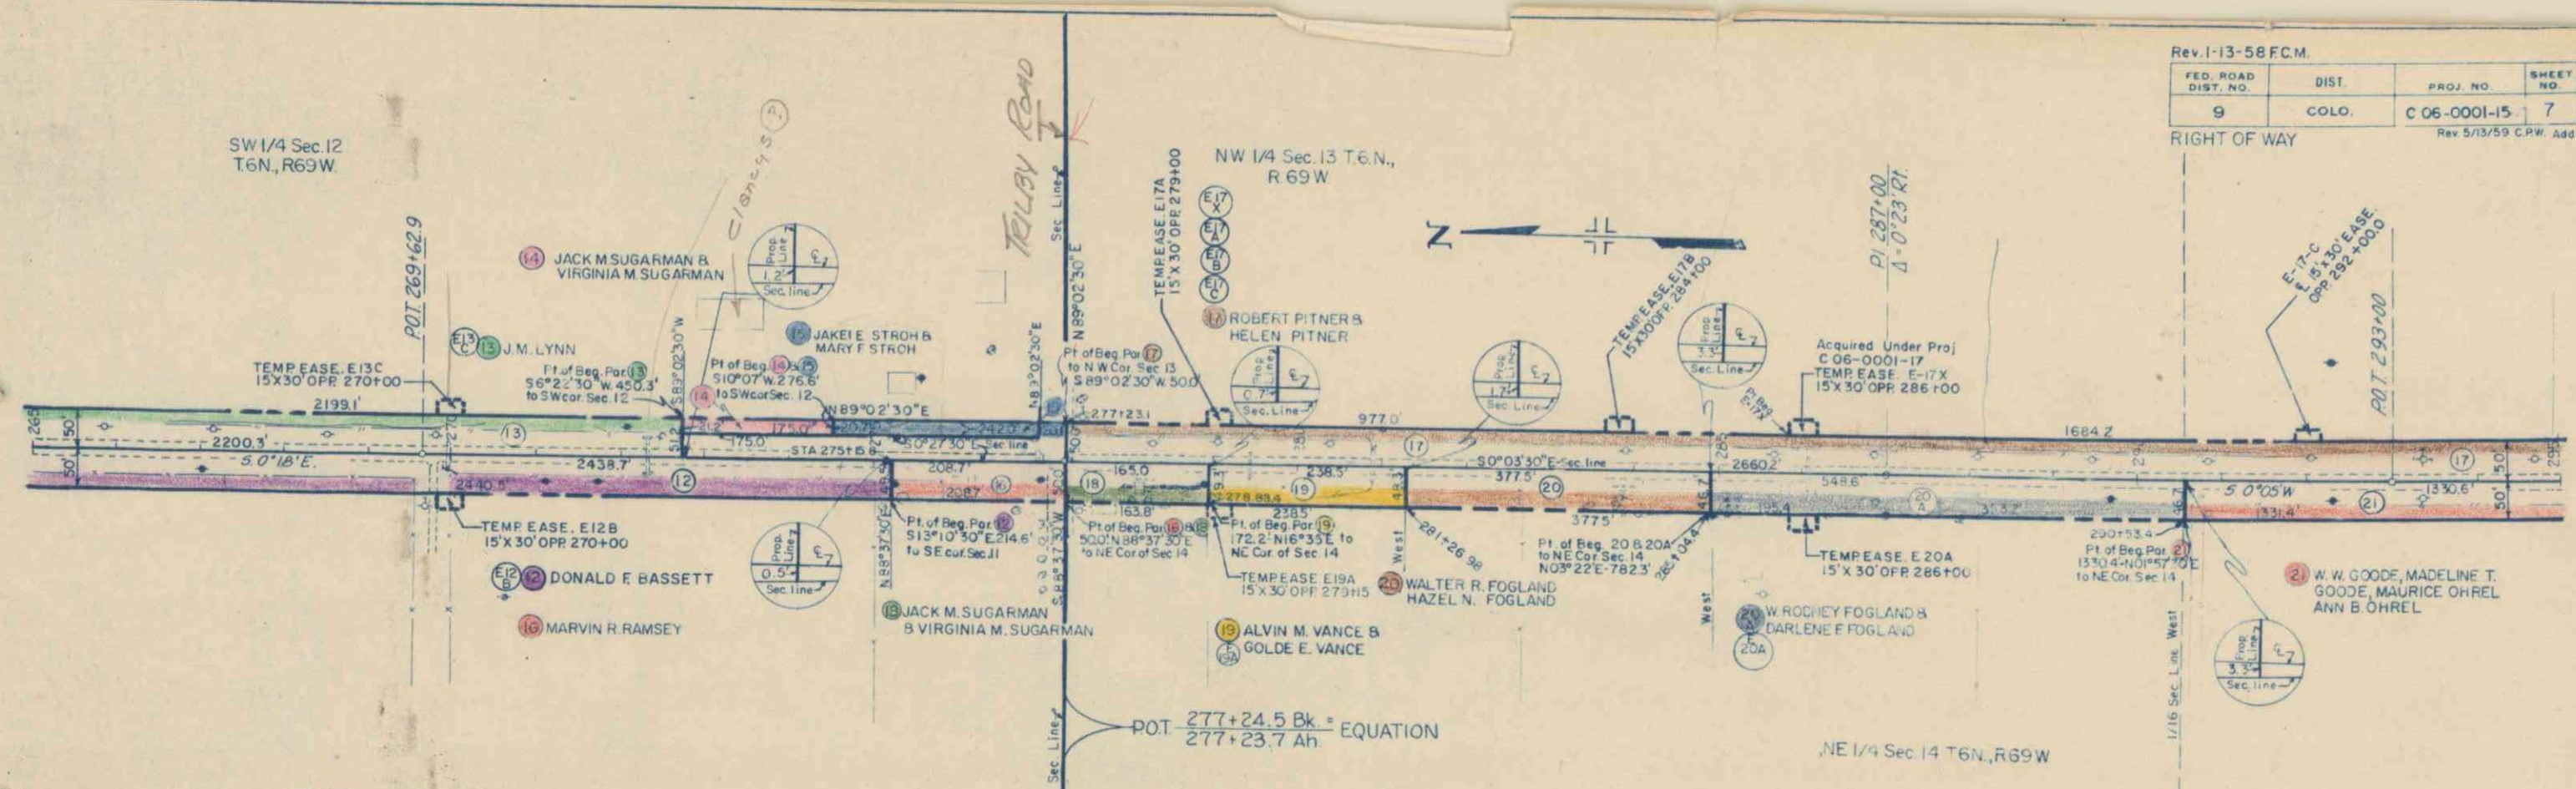

RIGHT OF WAY

 

ALBERT G LEBSACK
& IDA F. LEBSACK

17 ROBERT PITNER &
HELEN PITNER



N.W. 1/4 Sec. 13
T.6 N., R.69 W.

W. W. GOODE, MADELINE T. GOODE,
MAURICE OHREL, ANN B. OHREL

NE 1/4 Sec. 14
T. 6 N., R. 69 W.

SEI/4 Sec 14
T6N., R.69W.

JOHN DEINES JR.,
MARY S. DEINES

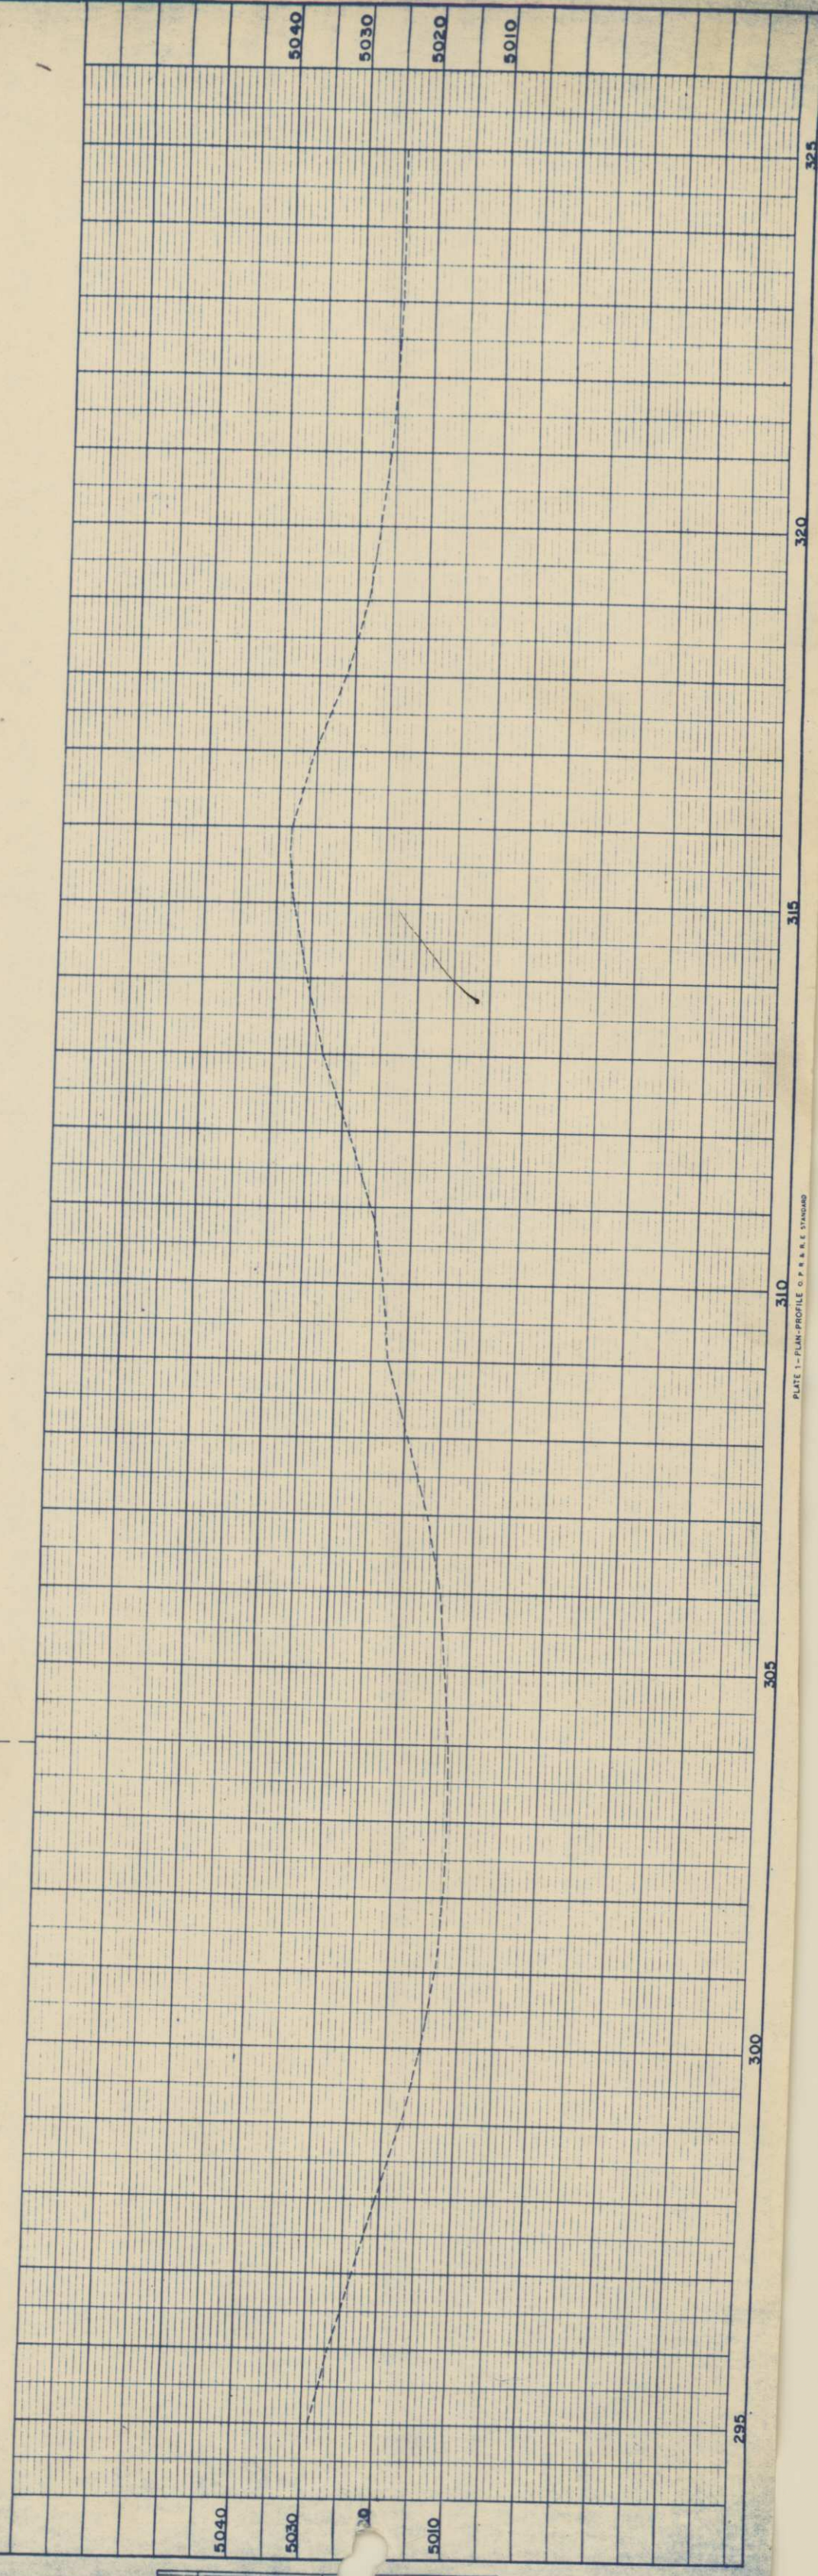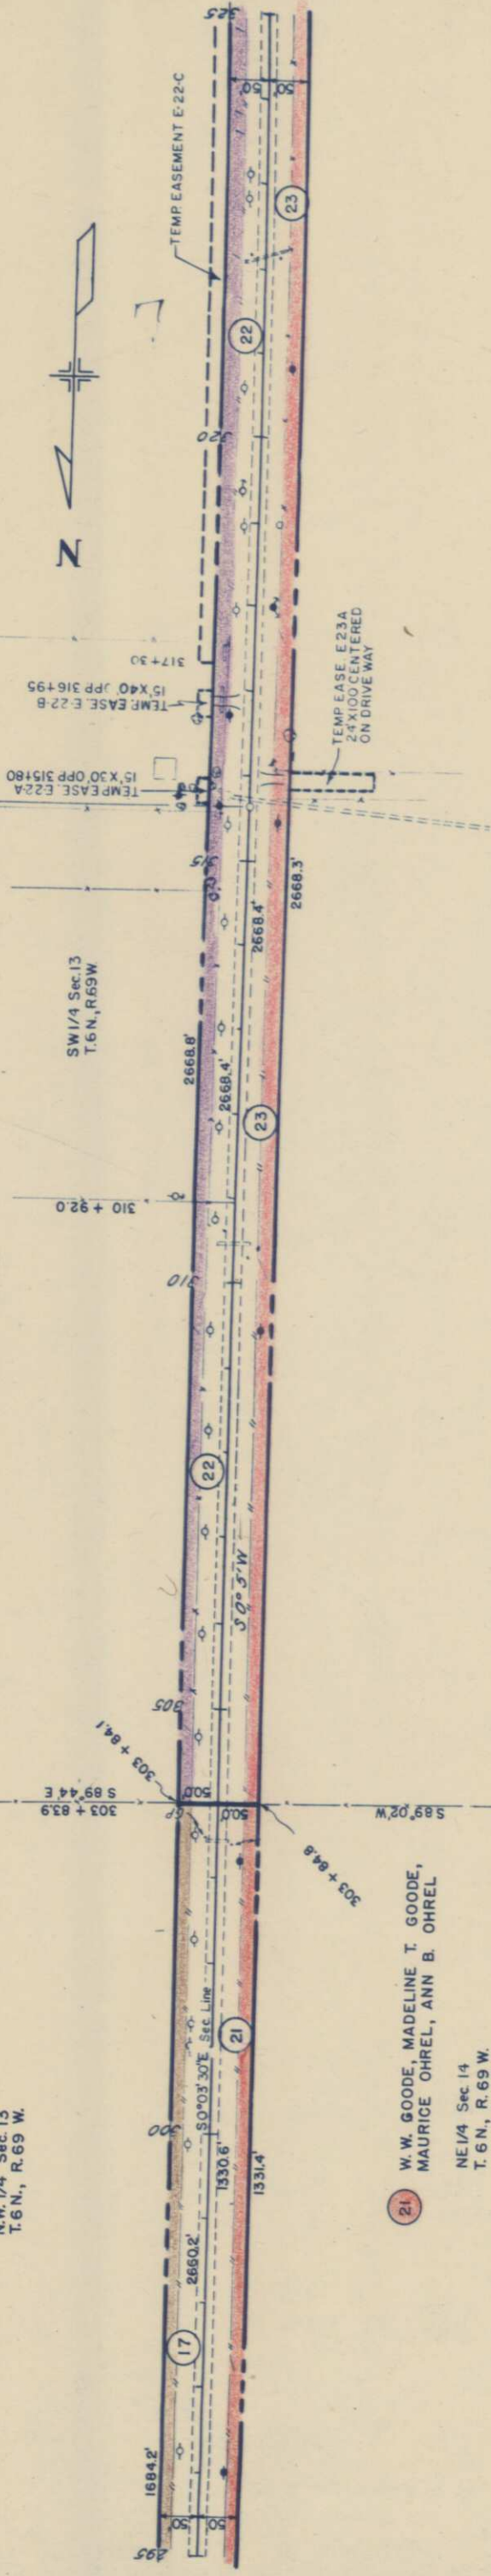


FED. ROAD DIST. NO.	DIST.	PROJ. NO.	SHEET NO.	TOTAL SHEETS
9	COLO.	C06-0001-15	9	

RIGHT OF WAY


SW 1/4 Sec. 13
T. 6 N., R. 69 W.

NW 1/4 Sec. 24
T6N., R. 69W

NW1/4 Sec. 24
T6N., R 69W.

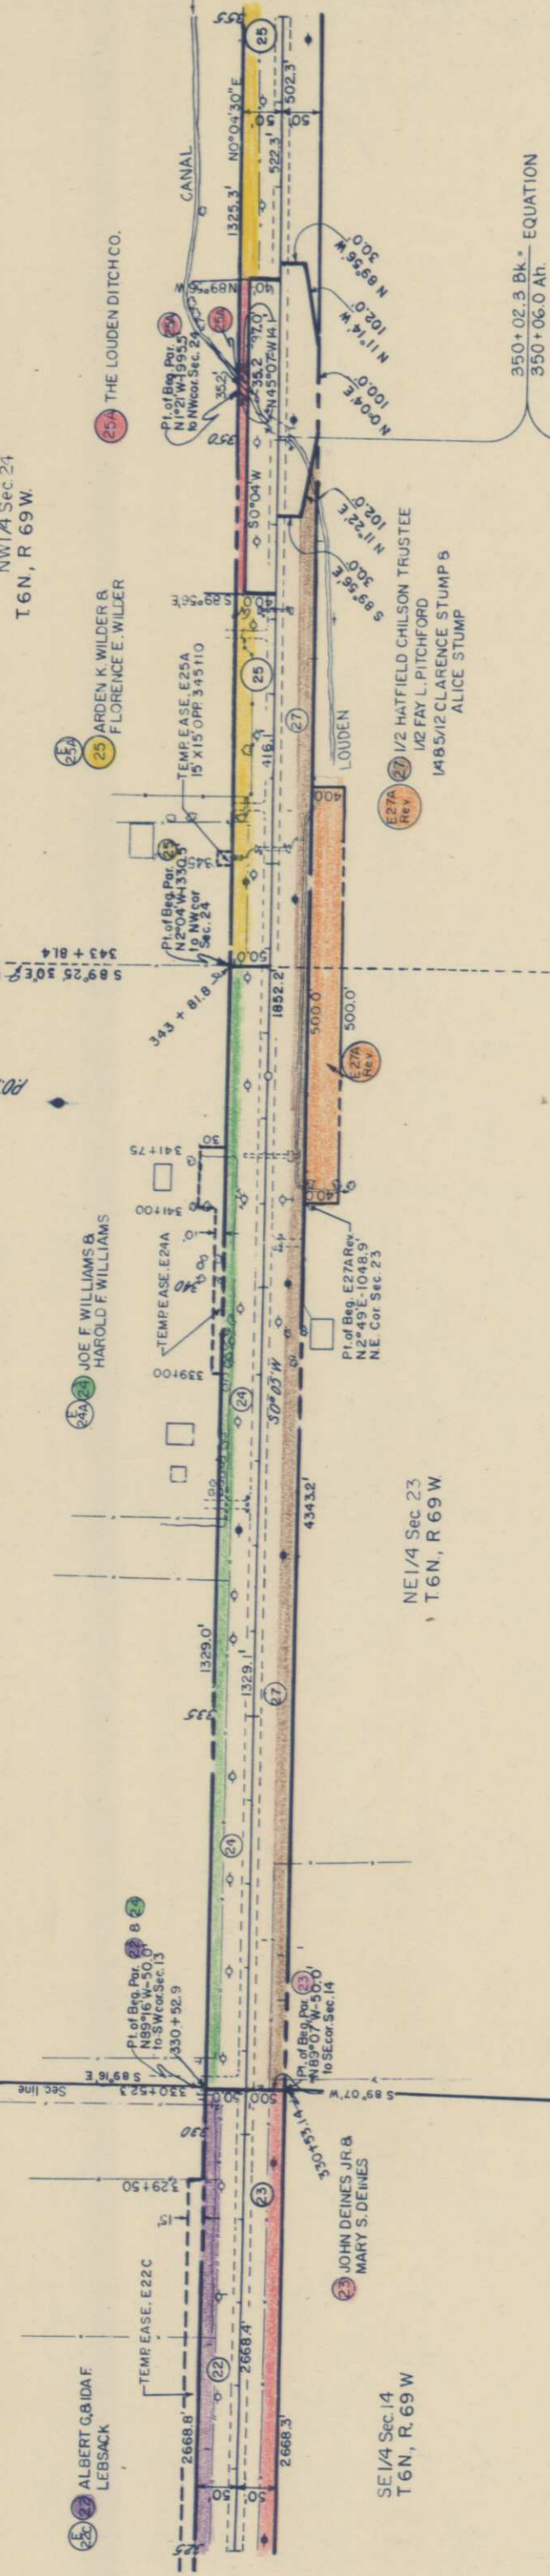

$$\frac{350 + 02.3 \text{ Bk.}}{350 + 06.0 \text{ Ah.}}$$

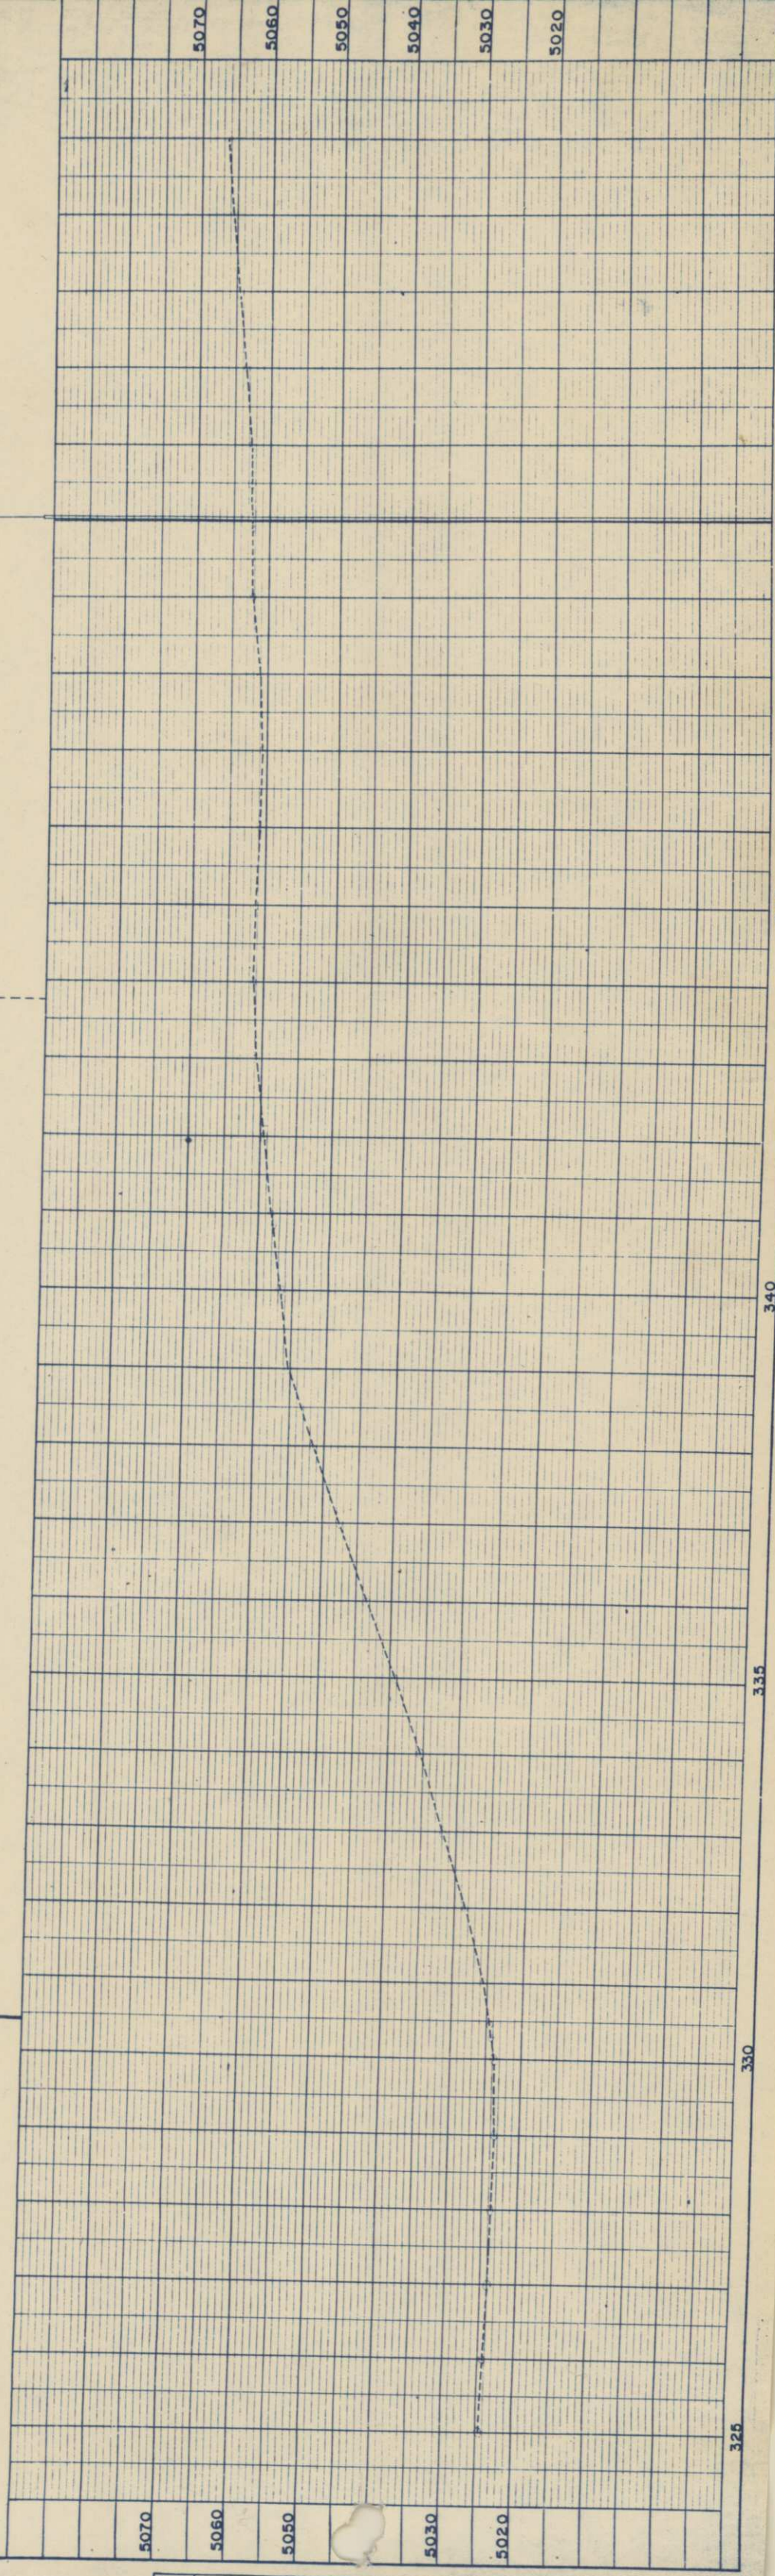

Rev. 1-13-58 F.C.M.	FED. ROAD DIST. NO.	DIST.	PROJ. NO.	SHEET NO.	TOTAL SHEETS
	9	COLO.	C 06-0001-15	10	

RIGHT OF WAY

SW 1/4 Sec. 24
T.6N., R.69W.

NW 1/4 Sec. 25
T.6N., R.65W.

25 ARDEN K. WILDER &
FLORENCE E. WILDER

LOREN W. BRUNS &
CLEOP BRUNS

28 HARRY I. BARR




NOTED	NO. 788	NOTE BOOK	ALIGNED CHECKED	PLOTTED


NE 1/4 Sec. 23
T.6N., R.69W.

27 1/4 HATFIELD CHILSON, TRUSTEE
1/2 FAY L. PITCHFORD
1/2 5/12 CLARENCE STUMP &
ALICE E. STUMP

SE 1/4 Sec. 23
T.6N., R.69W.

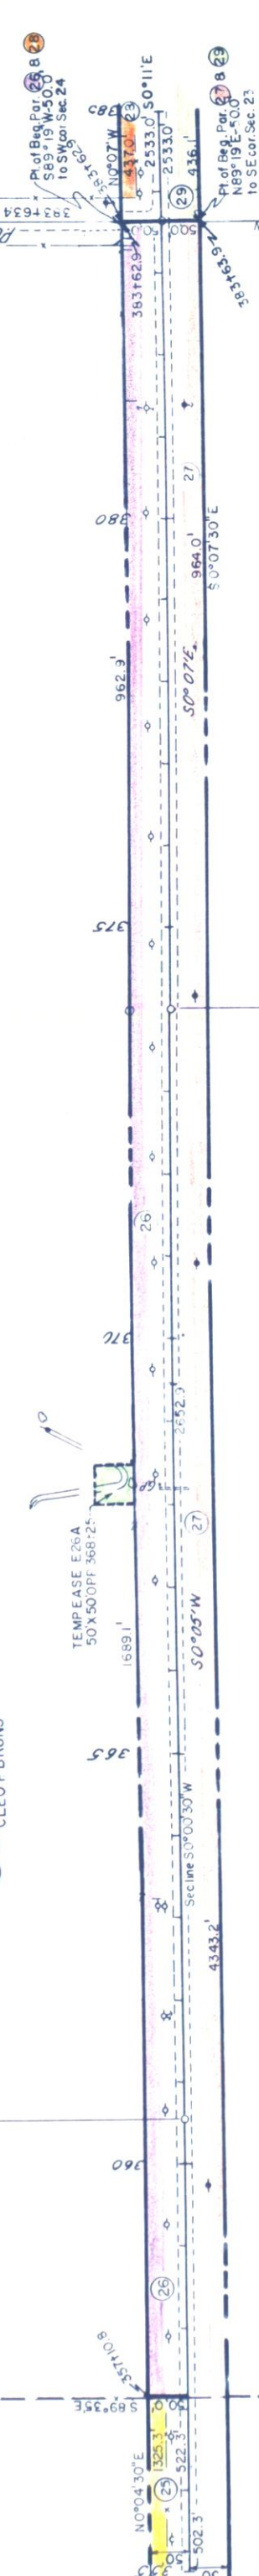

P1374+00 Δ=0°12'47"

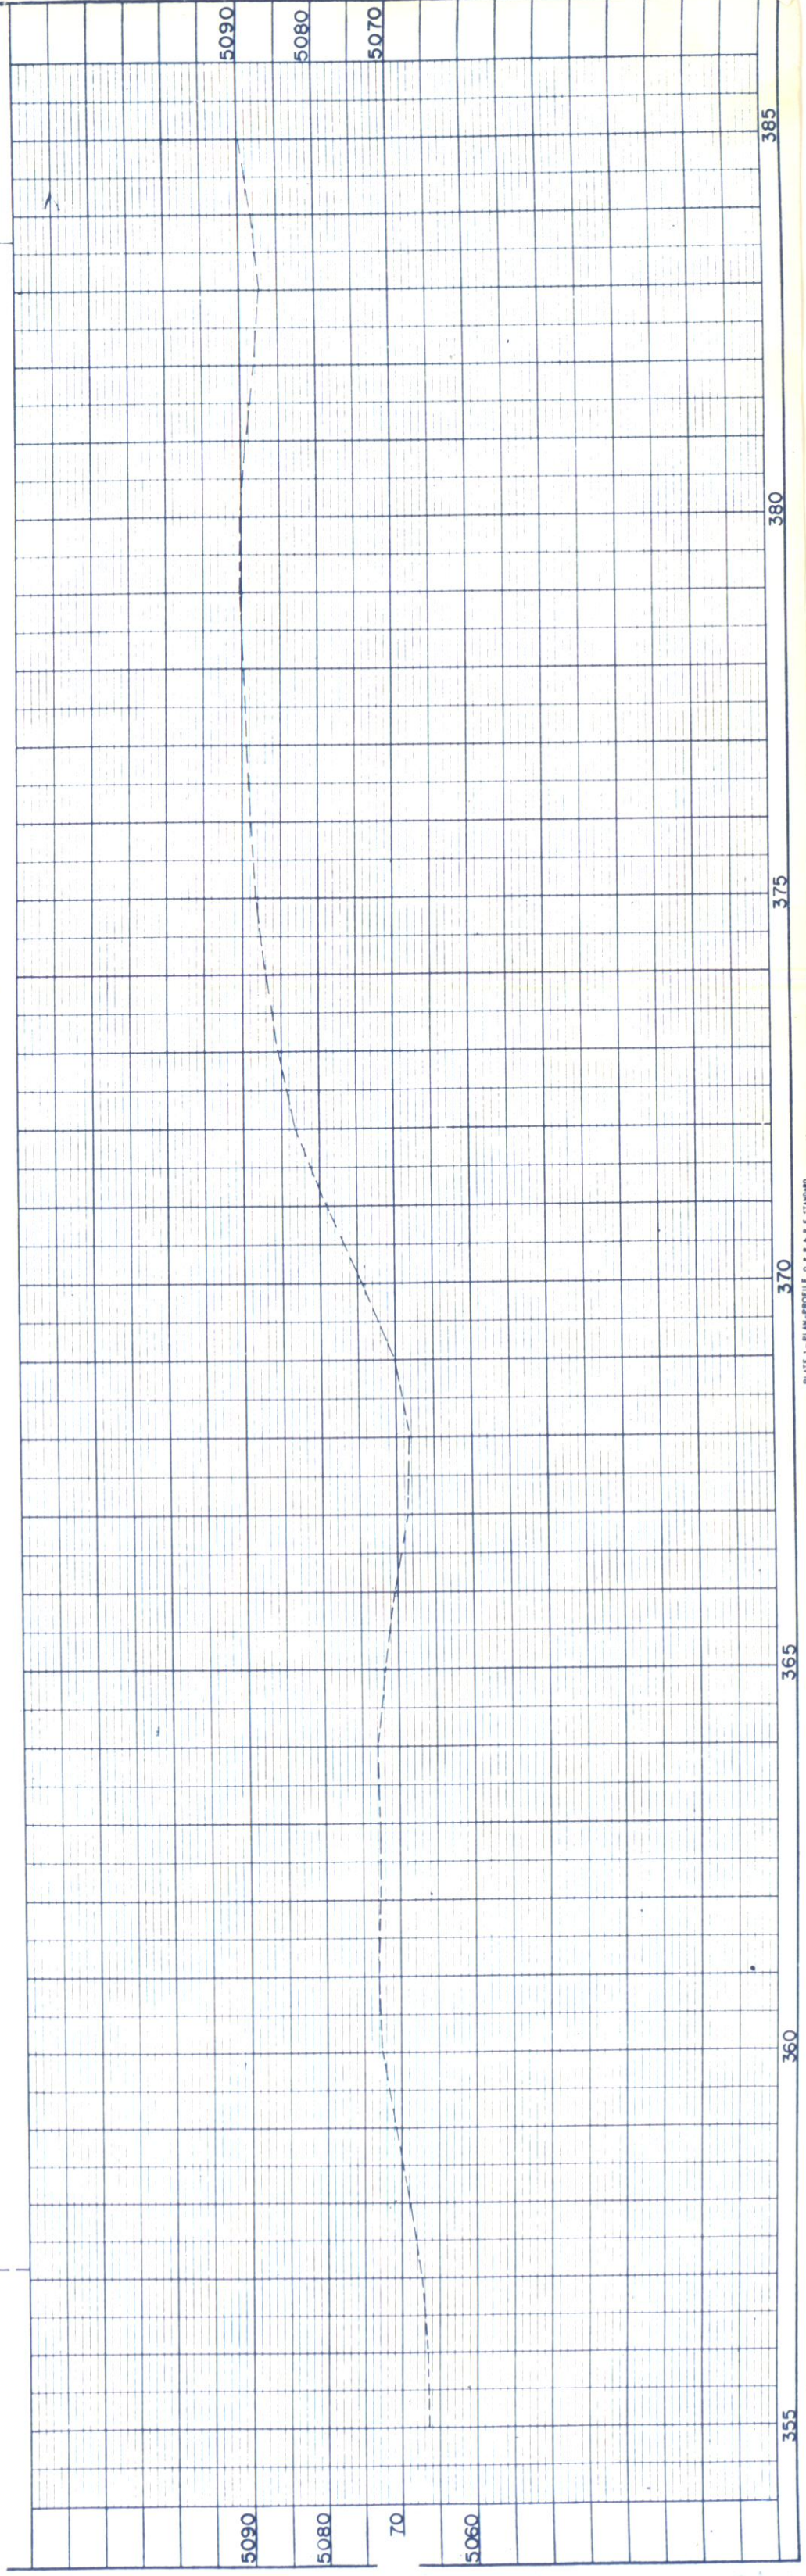

NW 1/4 Sec. 25
T. 6N., R. 69W.



28 HARRY I. BARR

29 1/4 HATFIELD CHILSON, TRUSTEE
1/12 FAYE L. PITCHFORD
5/12 8/14 CLARENCE STUMP &
ALICE E. STUMP

NE 1/4 Sec. 26
T. 6N., R. 69W.



FED. ROAD DIST. NO.	DIST.	PROJ. NO.	SHEET NO.	TOTAL SHEETS
9	COLO.	C 06-0001-15	11	

SW 1/4 Sec. 25
T. 6N., R. 69W.

SE 1/4 Sec. 26
T. 6N., R. 69W.

33 COFAM, FARQUHART ET AL.

P.I. 388+00 $\Delta=0^{\circ}5'Lt$

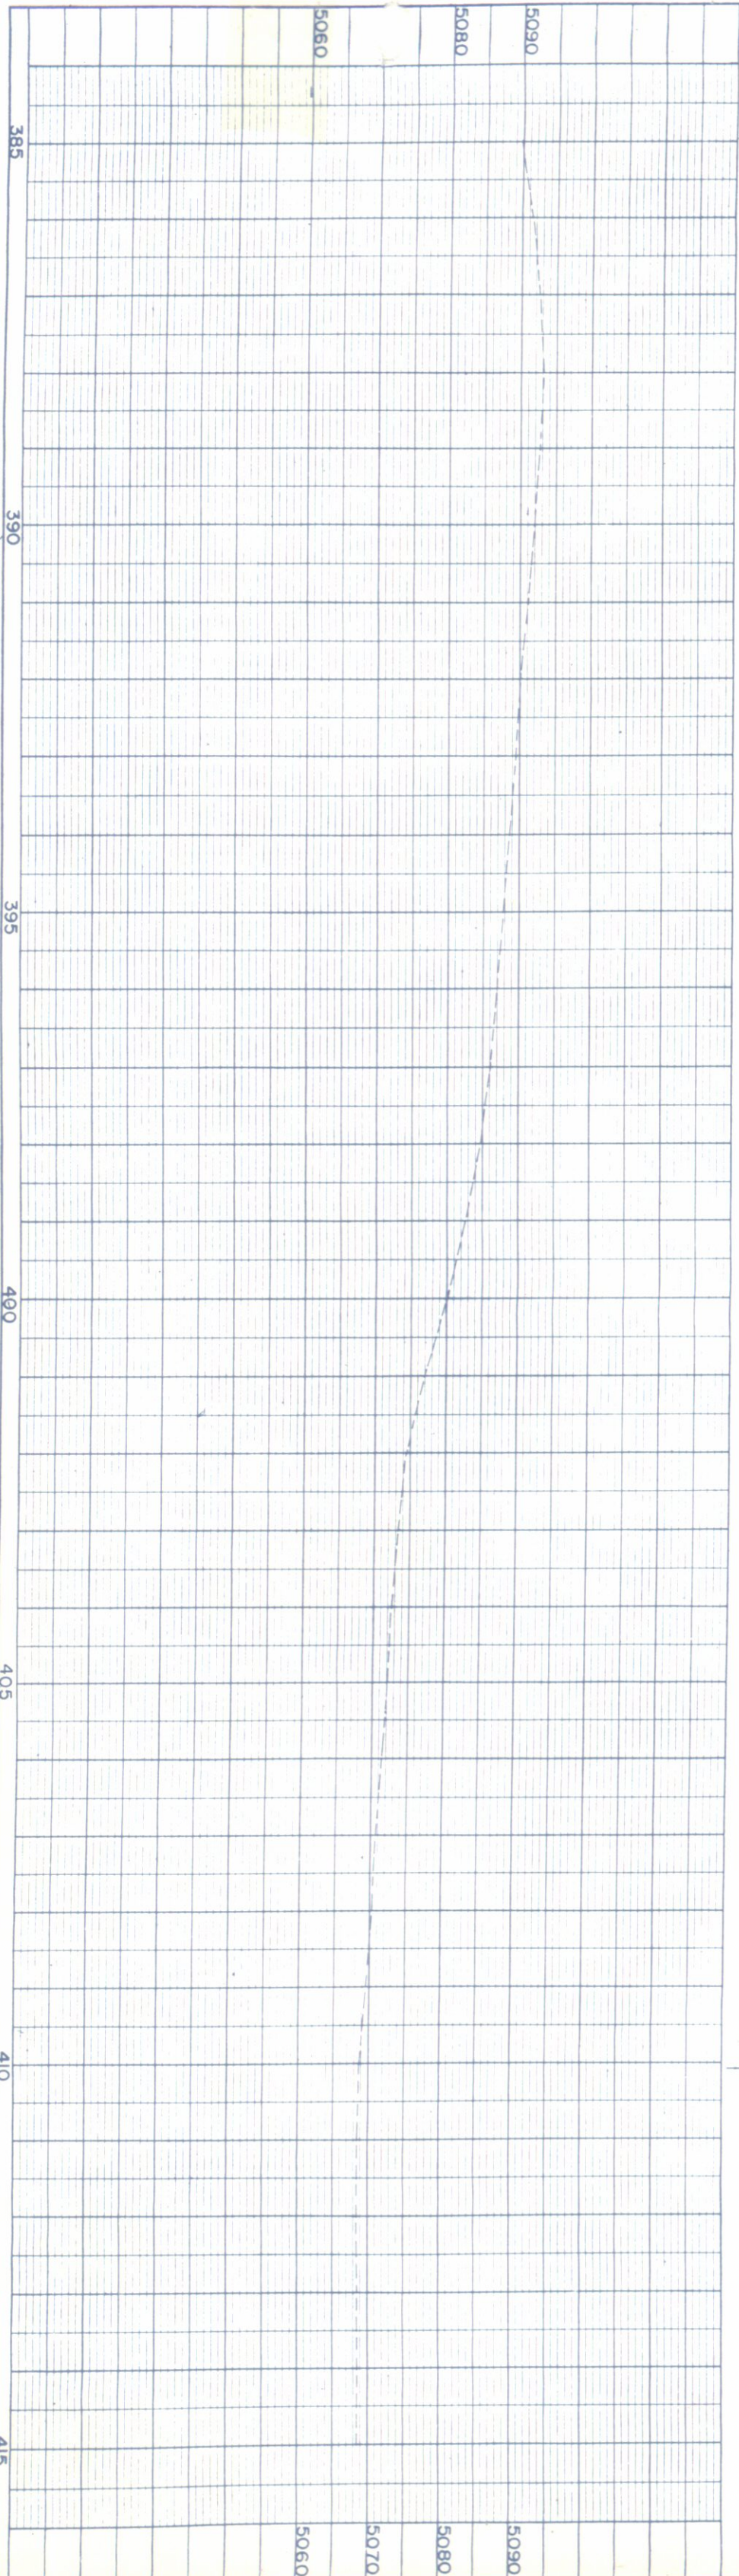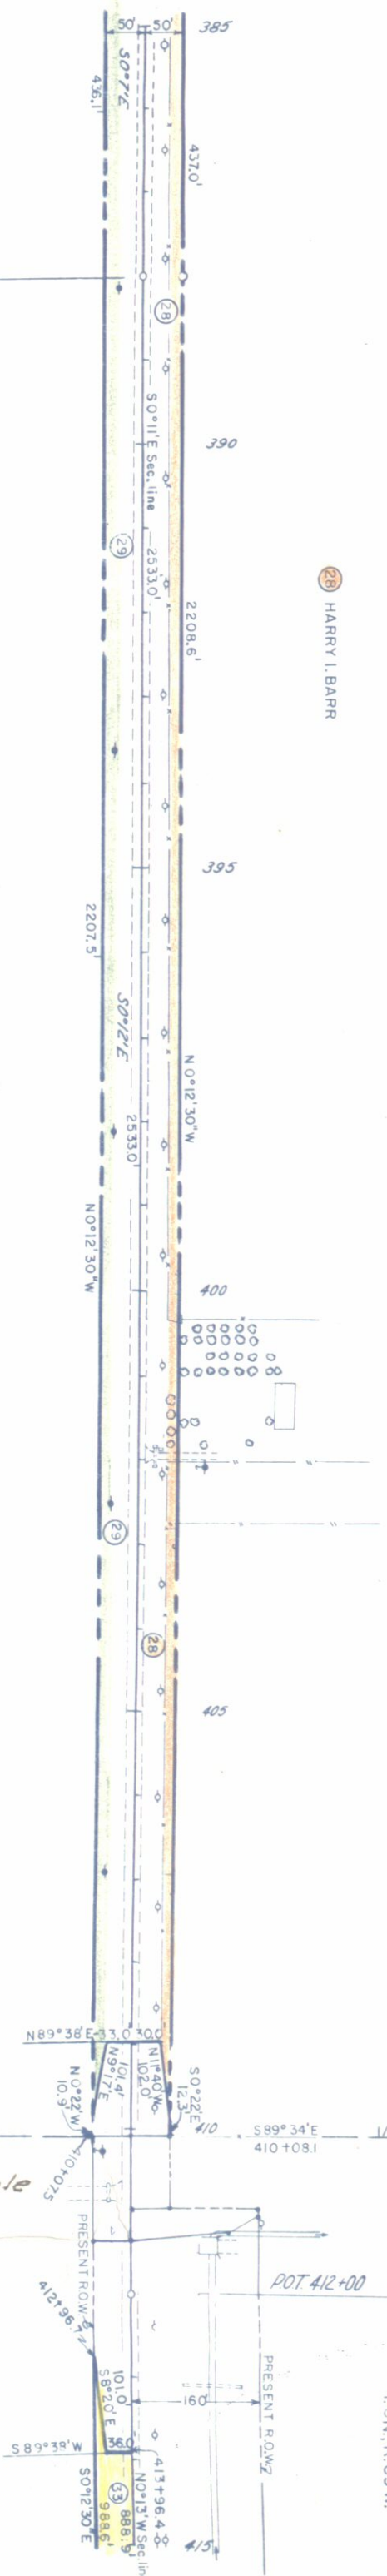

FED. ROAD DIST. NO.	DIST.	PROJ. NO.	SHEET NO.	TOTAL SHEETS
9	COLO.	C06-0001-15	12	

RIGHT OF WAY

SW 1/4 Sec. 25
T 6 N, R 69 W

EARL STOBBE


ALICE E. CULLINS &
CLAUDE CULLINS

EMIL NOTSCHELL

NW 1/4 Sec. 36
T 6 N, R 69 W

SE 1/4 Sec. 26
T 6 N, R 69 W


NE 1/4 Sec. 35
T 6 N, R 69 W

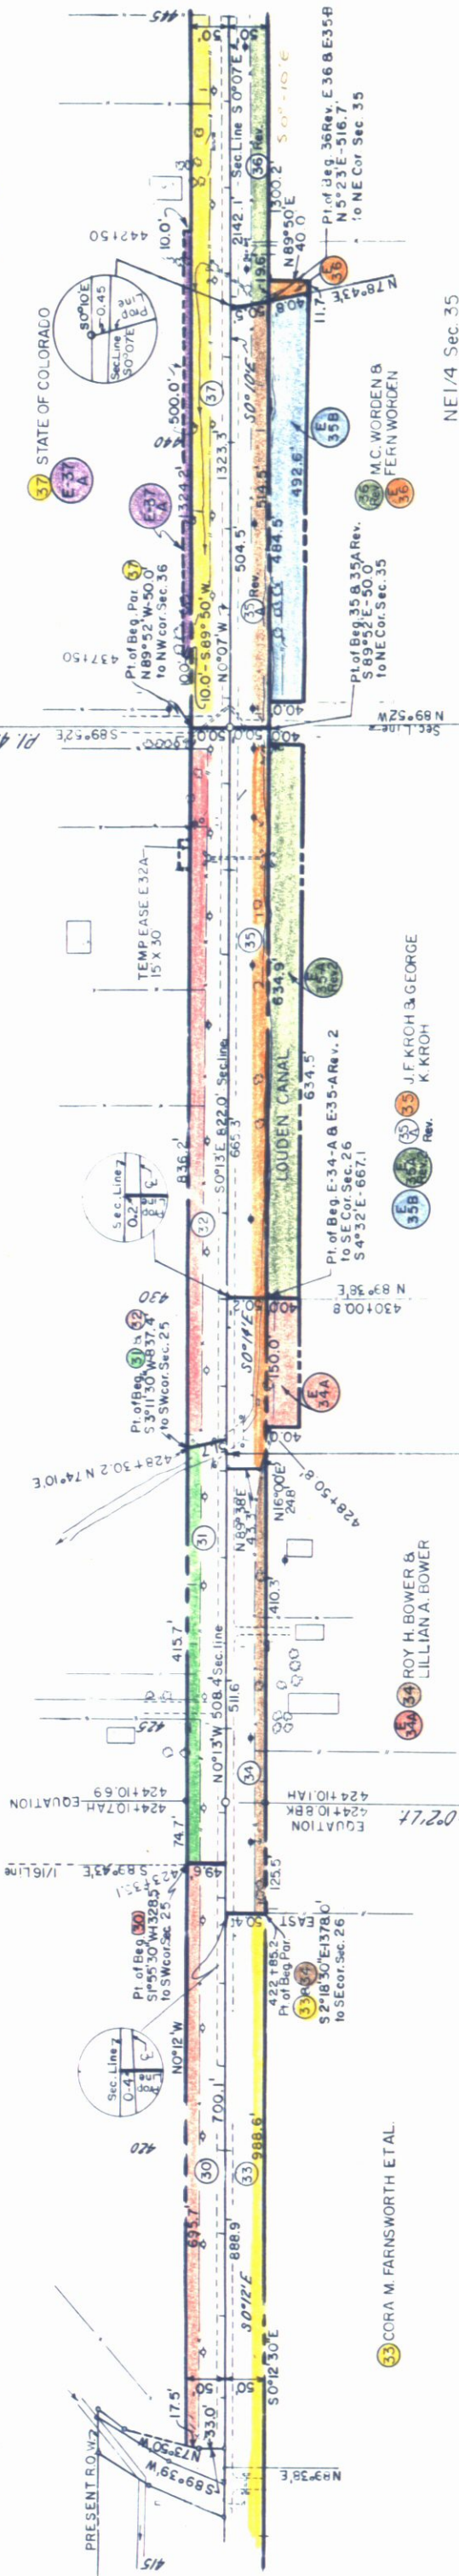

$428+156 Bk = EQUATION -$
 $428+194 Ah$

$PI 424+10.7 \Delta = 0^{\circ} 21' 44''$

$PI 424+10.7 \Delta = 0^{\circ} 21' 44''$

 

A hand-drawn sketch of a vertical line with a crossbar and a small 'N' at the top. The line is slightly curved to the right at the top. The crossbar consists of two short horizontal strokes on either side of the vertical line. The letter 'N' is written at the top of the line.

NW1/4 Sec. 36
T. 6 N., R. 69 W.

38 38 JOHN WEITZEL

39 DAVID WEITZEL 8
LOIS K. WEITZEL

SW 1/4 Sec. 36
T.6N., R.69W.

JOHN L. VOGEL 8
LINDA M. VOGEL

43A43
RICHARD DIETZ &
MARTHA A. DIETZ

SE 1/4 Sec. 35
T. 6 N., R. 69 W.

Rev. 10-8-57 R.E.C.		Rev. 1-13-58 F.C.M.	
Rev. 1-8-58 F.C.M.			
FED. ROAD DIST. NO.	DIST.	PROJ. NO.	SHEET NO.
9	COLO.	C 06-000-15	13
			TOTAL SHEETS

NOTE BOOK	PLOTTED
NO. 2720	ALIGNMENT CHECKED
	RT. OF WAY CHECKED

NOTE BOOK	PLOTTED
NO. 2720	GRADES CHECKED
	8. M. NOTED
	STRUCTURE NOTED

SW 1/4 Sec. 36
T 6 N, R. 69 W

40 JOHN L. VOGEL &
LINDA M. VOGEL

41 RICHARD H. HINRICHSEN &
MARIE HINRICHSEN

42 PHILIP A. ULLRICH &
BEULAH E. ULLRICH

45 HUGH RAY &
VIVIAN E. RAY

NW 1/4 Sec. 1
T 5 N, R. 69 W

46 RUEBEN KLEIN &
FAY J. KLEIN

47 ORLEY L. OLSON
JUDITH OLSON

49 HARRY WILLIAM HANSON

50 PAUL E. TRAMP &
MILDRED D. TRAMP

43 RICHARD DIETZ &
MARTHA A. DIETZ

44 EMERY BROWN &
BLANCHE BROWN

48 BESSIE B. DUFF

51 RUTH G. WEST et al

52 MARTIN R. ALLARD &
ELEANOR K. ALLARD

SE 1/4 Sec. 35
T 6 N, R. 69 W


NE 1/2 Sec. 2
T 5 N, R. 69 W



Rev. 10-17-57. 50 Rev. added 50A R.E.C.
Rev. 1-13-58 F.C.M.

FED. ROAD DIST. NO.	DIST.	PROJ. NO.	SHEET NO.	TOTAL SHEETS
9	COLO.	C 06-0001-15	14	

RIGHT OF WAY

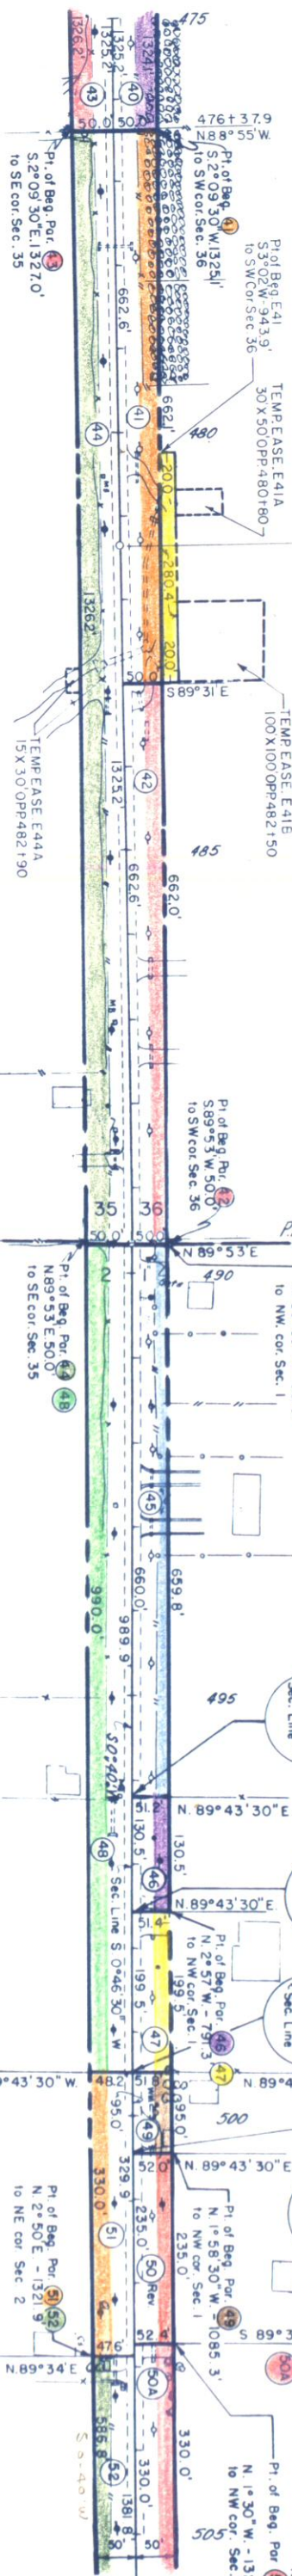

NW 1/4 Sec. 1
T. 5 N., R. 69 W.

54 E. L. FOSTER
55 CHARLES J. WILCOX
56 G. M. DAVIS ESTATE & LENA C. DAVIS

57 UNKNOWN
58 FRANCIS LOOP & LAURENCE E. ELLIS
59 L. E. GINGERY & P. E. GINGERY

SW 1/4 Sec. 1
T. 5 N., R. 69 W.
63 EARL ANGUS & OPAL ANGUS
64 CLINTON L. WARREN & DELLA M. WARREN
65 CHARLES N. ORR
66 GEORGE K. KROH & J. F. KROH

Rev 10-17-57 added 50A R.E.C.				
Rev. 10-25-57 67 Rev. B. 68 Rev. R. E. C. Rev. 1-13-58 F.C.M.				
FED. ROAD DIST. NO.	DIST.	PROJ. NO.	SHEET NO.	TOTAL SHEETS
9	COLO.	C-06-0001-15	15	
RIGHT OF WAY				
Rev. 10-6-57 D.L.W. 52A Rev. 11-21-57 65 Rev. B. 65A R.E.C.				

PI. 508+69.8 $\Delta = 0^\circ 03' L.t.$

NE 1/4 Sec. 2
T. 5 N., R. 69 W.

SE 1/4 Sec. 2
T. 5 N., R. 69 W.

60 HARRY S. PYLE &
Rev. VIRGINIA PYLE
61 EDGAR G. DILTS & VESTA E. DILTS
62 WILLIAM GIBSON & LEONARD LAHM

63A & 65 Rev
64 & 65 Rev
66 CLARENCE H. STUMP & ALICE E. STUMP

