

INDEX OF SHEETS

SHEET NO.	1	TITLE SHEET.
2	TABULATION OF PROPERTIES.	
3-9	PLAN AND PROFILE SHEETS	
	SHOWING RIGHT OF WAY.	
10-11	OWNERSHIP MAP.	

COLORADO

DEPARTMENT OF HIGHWAYS

PLAN AND PROFILE OF PROPOSED
PROJECT NO. C 06-0014-14
STATE HIGHWAY NO. 14

LARIMER COUNTY


ON PLAN. 1 IN. = 100 FT.
ON PROFILE. 1 IN. = 100 FT. HORIZONTAL
1 IN. = 10 FT. VERTICAL
GRADE LINE ON PROFILE IS SHOWN AS GRADE OF FINISHED ROAD
GROSS LENGTH OF PROJECT
NET LENGTH OF PROJECT

RIGHT OF WAY

STA. 1401+40
END PROJECT
C 06-0014-14



SCALE IN MILES

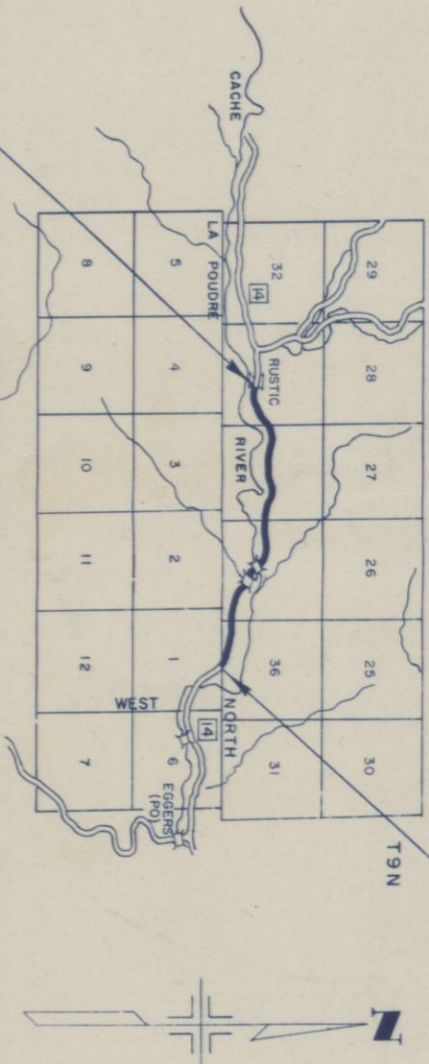

STA. 1222+94.6
BEGIN PROJECT
C 06-0014-14

CONVENTIONAL SIGNS

CENTER LINE	PLAN SHEET	TITLE SHEET
RIGHT OF WAY LINE	PLAN SHEET	TITLE SHEET
COUNTY LINE	PLAN SHEET	TITLE SHEET
TOWNSHIP OR RANGE LINE	PLAN SHEET	TITLE SHEET
LAND LINES	PLAN SHEET	TITLE SHEET
RAILROAD	PLAN SHEET	TITLE SHEET
BARBED WIRE FENCE	PLAN SHEET	TITLE SHEET
COMBINATION WIRE FENCE	PLAN SHEET	TITLE SHEET
SNOW FENCE	PLAN SHEET	TITLE SHEET
TELEPHONE & TELEGRAPH LINES	PLAN SHEET	TITLE SHEET
POWER LINE	PLAN SHEET	TITLE SHEET
DETOUR	PLAN SHEET	TITLE SHEET
PRESENT ROAD (Plan Sheets)	PLAN SHEET	TITLE SHEET

FEDERAL ROAD DIVISION NO.	DISTRICT	PROJ. NO.	SHEET NO.	TOTAL SHEETS
9	COLORADO	C 06-0014-14	1	

RIGHT OF WAY

Rev 9-20-57 (Rev Title) DMB

R.O.W. TABULATION OF PROPERTIES IN LARIMER COUNTY S.H. No. 14 PROJ. C06-0014-14

FEDERAL ROAD DIVISION NO.	DISTRICT	PROJ. NO.	SHEET NO.	TOTAL SHEETS
9	COLORADO	C 06 - 0014 - 14	2	

Rev 9-20-57 (Rev Title) DMB.

Rev 4-23-59 (to add 1B, 4A, B 3 Rev) JAMB.

RIGHT OF WAY

RIGHT OF WAY

Rev. 9-20-57 (Rev. 1111) DMB.
Rev. 4-23-58 (To add 1B, 4A, & 3 Rev.) DMB.

PARCEL NO.	OWNER	ADDRESS	LOCATION	AREA IN ACRES		REMARKS					
				PARCEL	TO BE ACQUIRED						
			T 9 N, R 7 3 W								
I	LYNDON S. STREET & MARY H. STREET	215 S. COLLEGE, FT. COLLINS, COLO.	SECS 36, 35, 34, & 33	25.625	2.700						
I-A	LYNDON S. STREET & MARY H. STREET	215 S. COLLEGE, FT. COLLINS, COLO.	NE 1/4 W 1/4 SEC. 33	0.482	0.482						
2	NAIDA E. WHITACRE	119 1/2 MAIN ST. STERLING, COLO.	NE 1/4 SE 1/4 SEC. 34	0.036	0.036						
3 Rev	FRED STANBACK	224 W. ADAMS OSBORNE, KANSAS	NE 1/4 SW 1/4 SEC. 33	0.487	0.200						
4	M.P DAVIES & VELMA DAVIES	BELLVUE, COLO.	NE 1/4 SW 1/4 SEC. 33	0.394	0.130						
I-B	LYNDON S. STREET & MARY H. STREET	215 S. COLLEGE AVE, FT. COLLINS, COLO.	NE 1/4 SW 1/4 SEC. 33	0.101	0.101						
4A	M.P DAVIES & VELMA DAVIES	BELLVUE, COLO.	NE 1/4 SW 1/4 SEC. 33	0.019	0.019						

FED. ROAD DIST. NO.	STATE	PROJ. NO.	SHEET NO.	TOTAL SHEETS
3	COLO.	COG-0014-14	3	-

RIGHT OF WAY



Rev. 9-20-57 (Rev. Title) DMB.

LEGEND

ROAD CENTER LINE	---
ROAD RIGHT-OF-WAY	---
SECTION LINE	---
BARB WIRE FENCE	---
WOVEN WIRE FENCE	---

1 LYNDON S. STREET & MARY H. STREET
E/5 S. COLLIER AVE.
FT. COLLINS, CO.


1.0 N.
1.9 N.
SW 1/4 SEC. 36
T. 9 N.
R. 73 W.

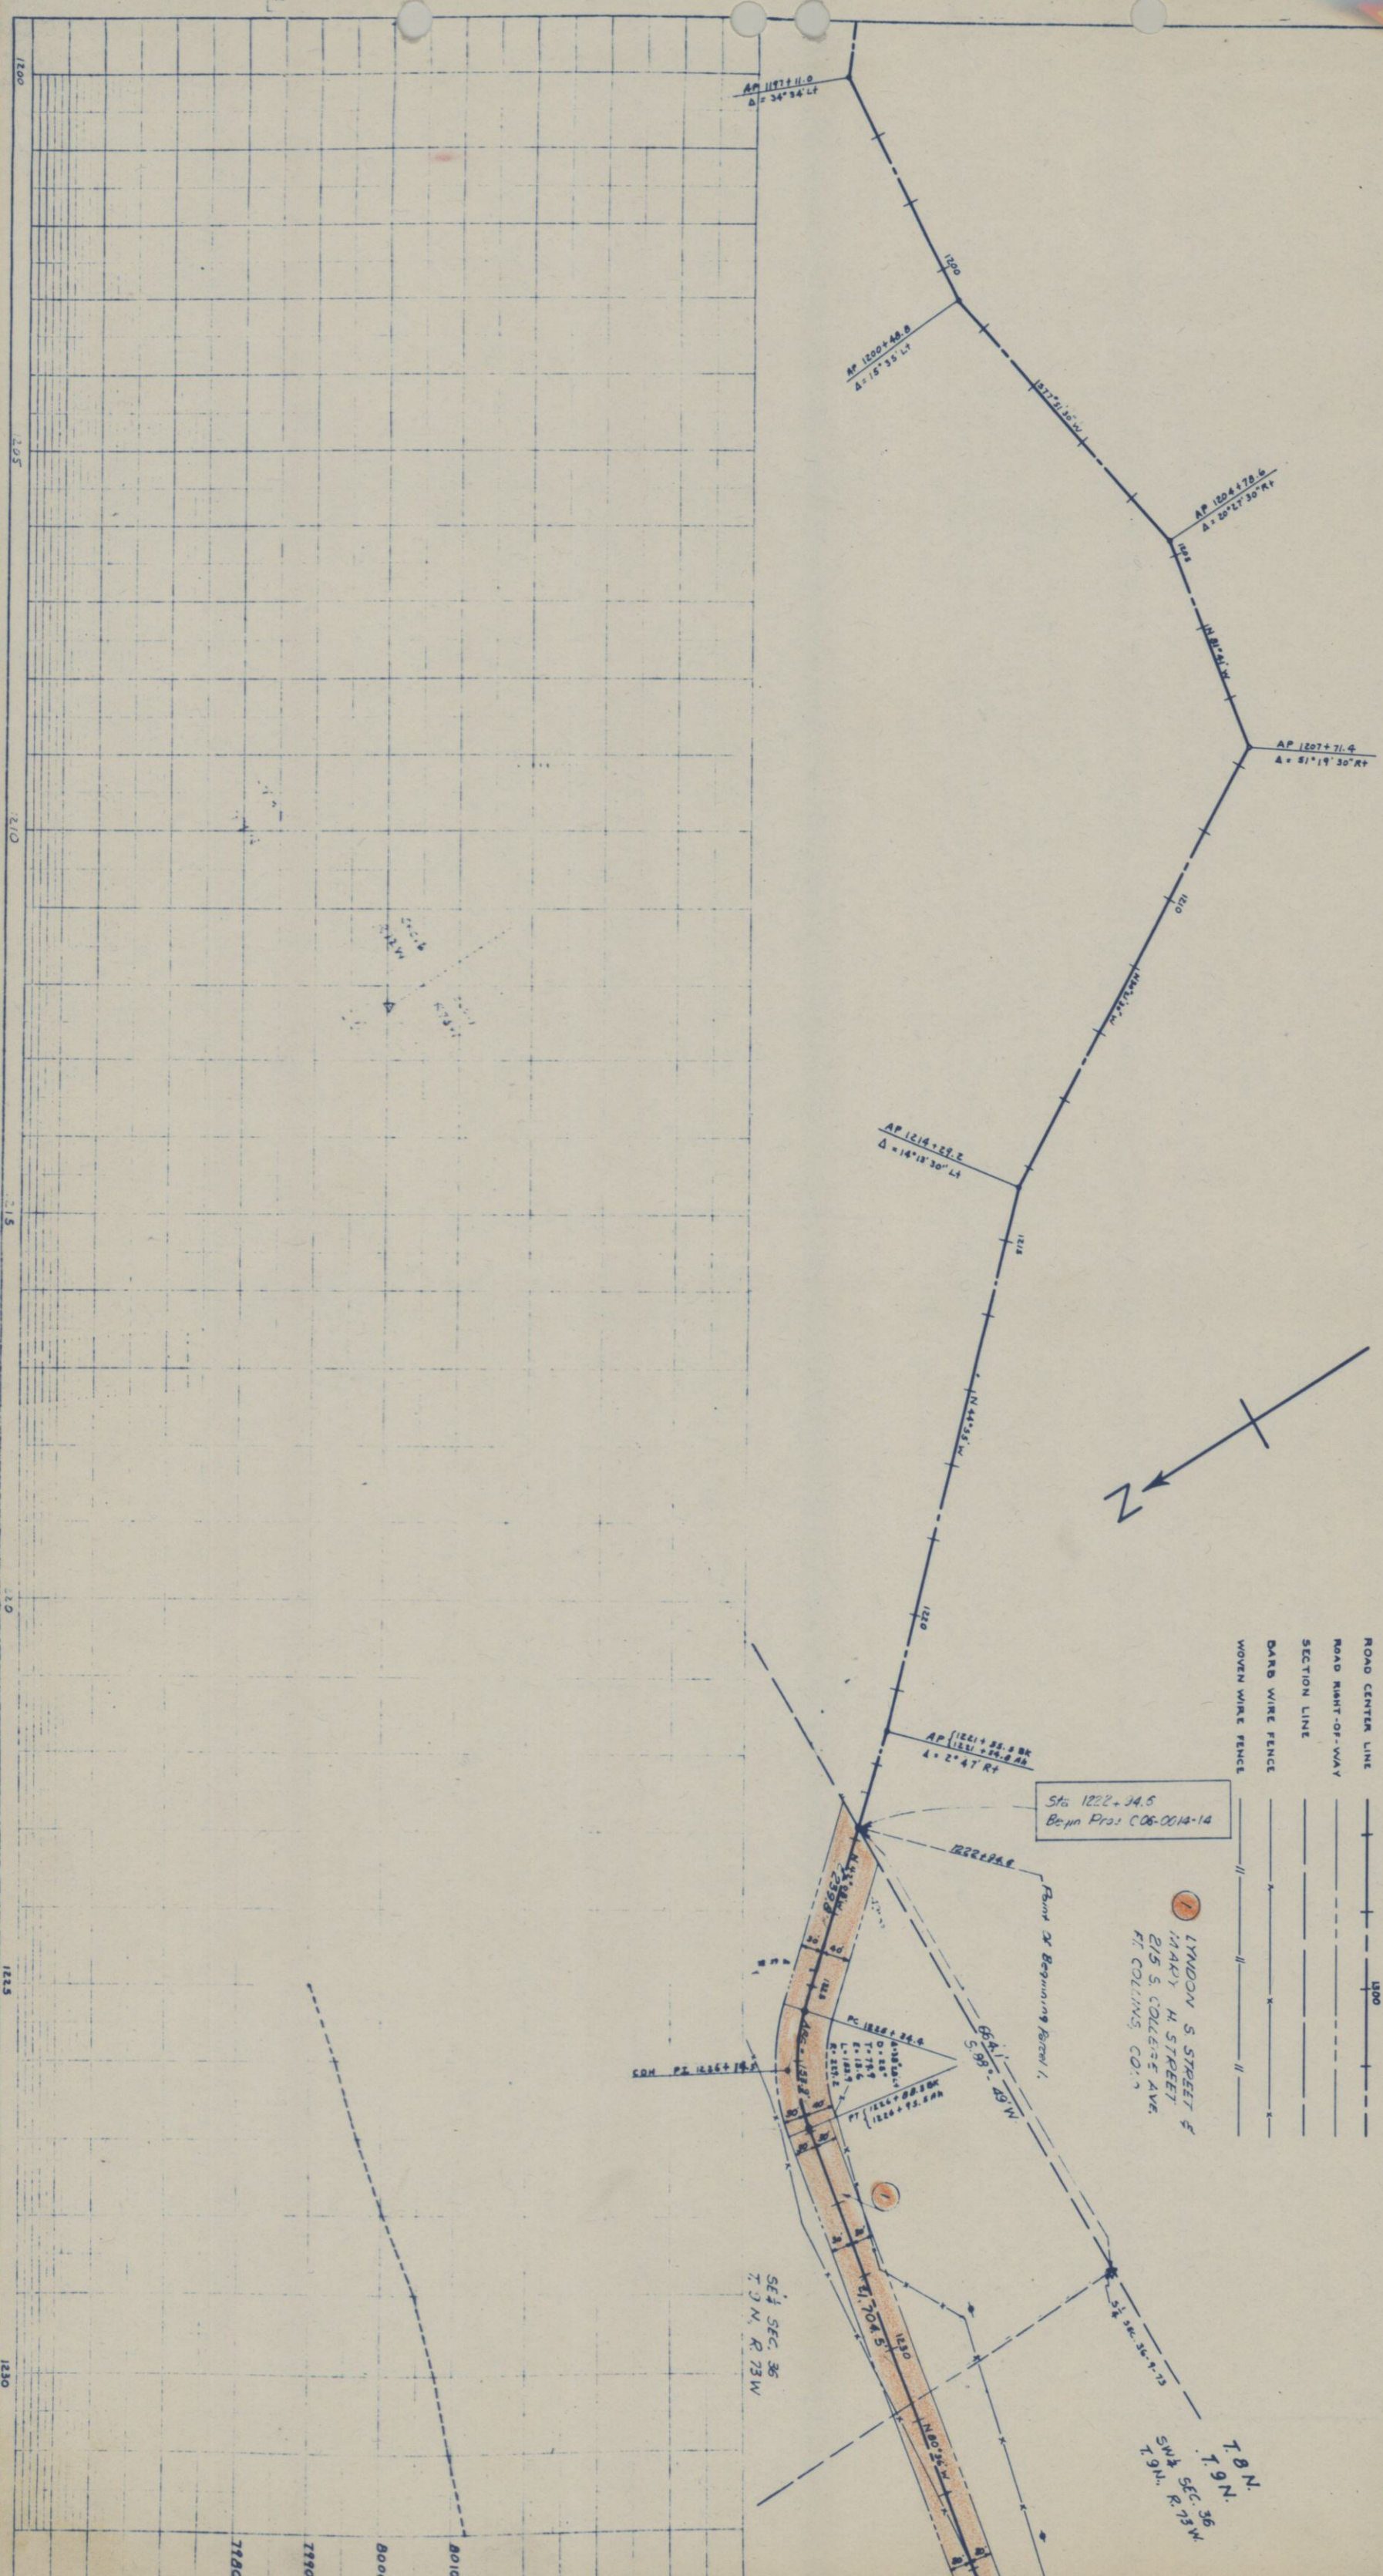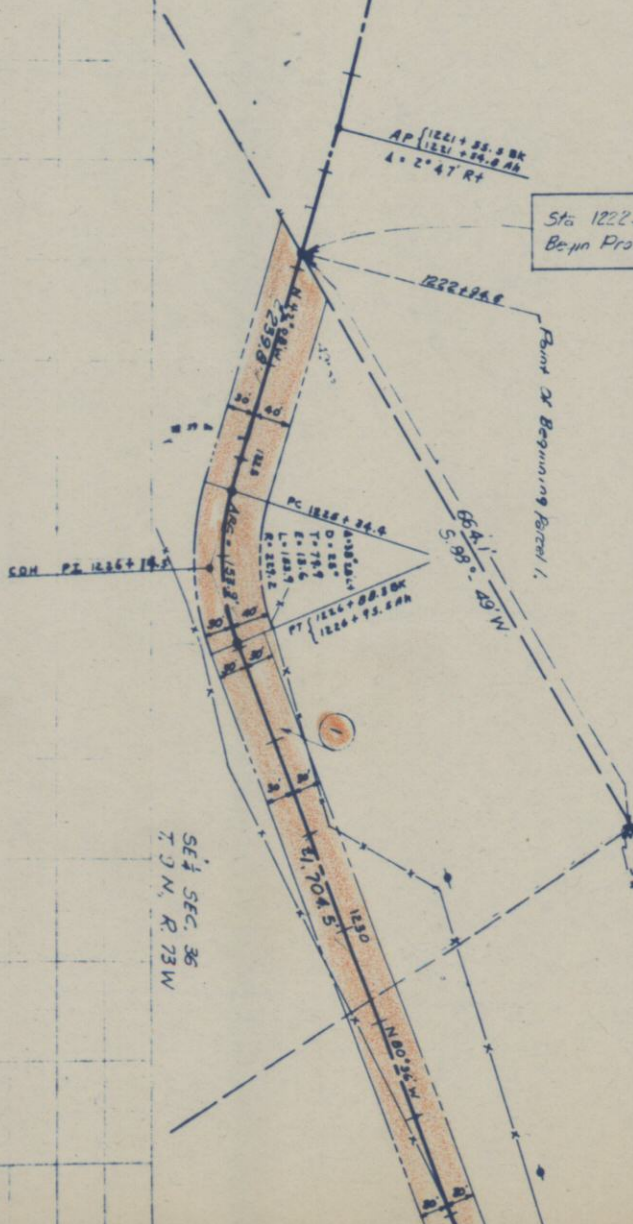

SW 1/4 SEC. 36
T. 9N., R. 73W.

① LYNDON S. STREET &
MARY H. STREET
215 S. COLLEGE AVE.
FT. COLLINS, COLO.

SW 1/4 SEC. 36
T. 9N., R. 73W.

 


PI
AP 1244+00
Δ = 3° 46' L+
CDM AP 1254+96.9
Δ = 10° 36' L+

CDM AP 1260+85.1
TBM #2
800±.17

N 89° 38' W
1/4 AC. 5.

N 89° 38' W
1/4 AC. 5.

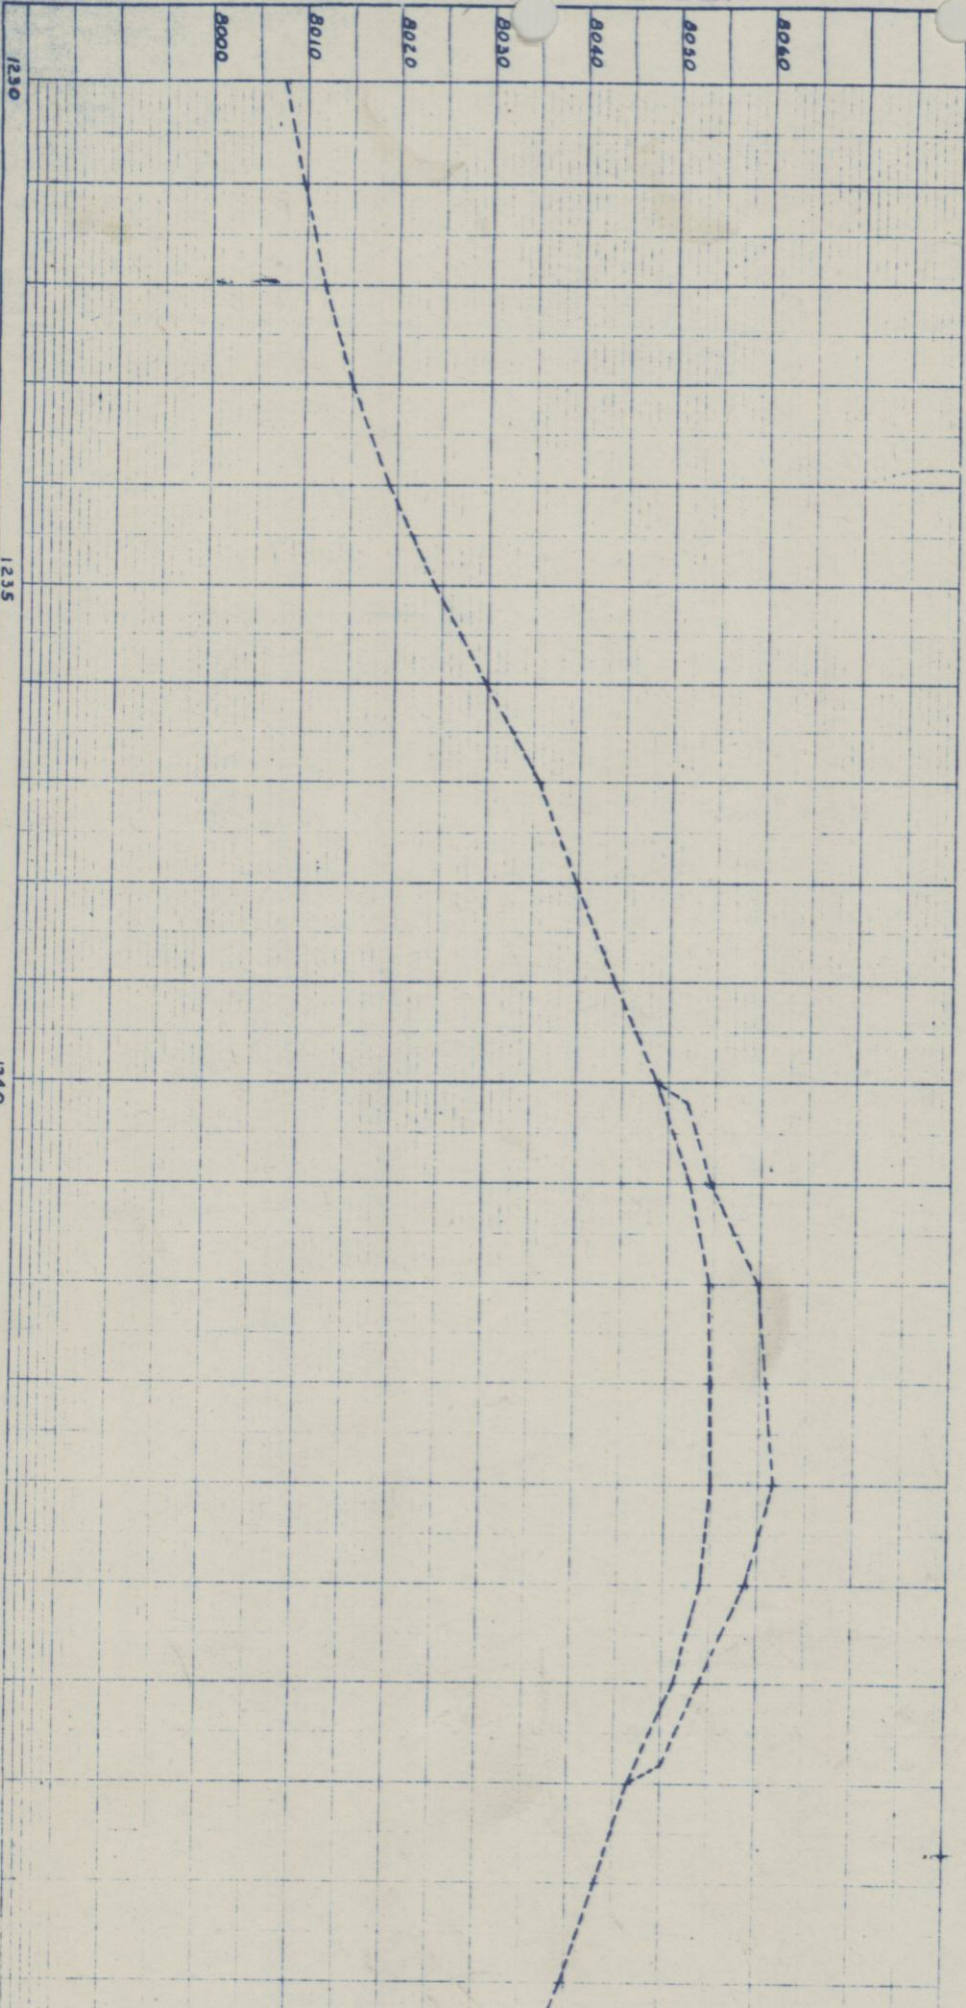

FED. ROAD DIST. NO.	STATE	PROJ. NO.	SHEET NO.	TOTAL SHEETS
3	COLO.	CO6-0014-14	6	6



RIGHT OF WAY

Rev. 9-20-57 (Rev. Title) DWB
 SEC 34
 T. 9N., R. 73W.

3 NADA E WHITACRE
 100 E MAIN STREET
 STERLING, COLO.

SW 1/4 SEC. 35
 T. 9N., R. 73W.

1 LYNDON S. STREET &
 MARY H. STREET
 BIS S. COLLEGE
 FT. COLLINS, COLO.

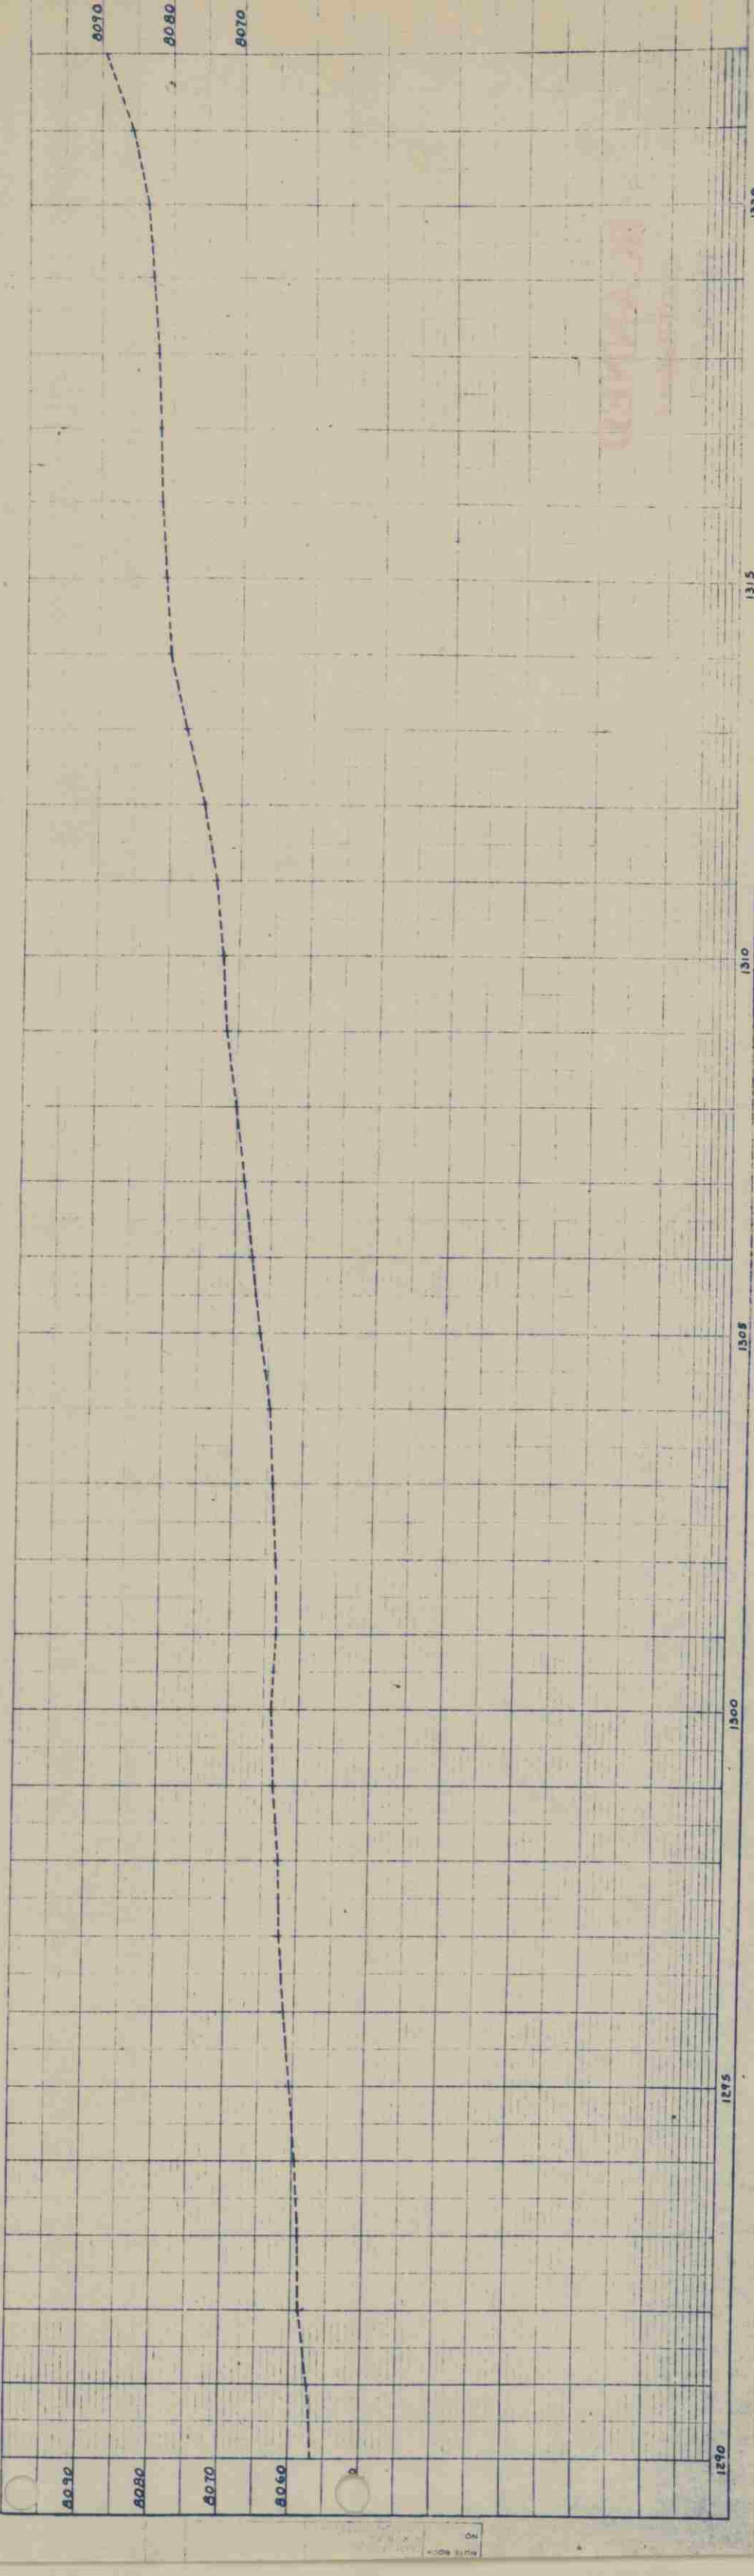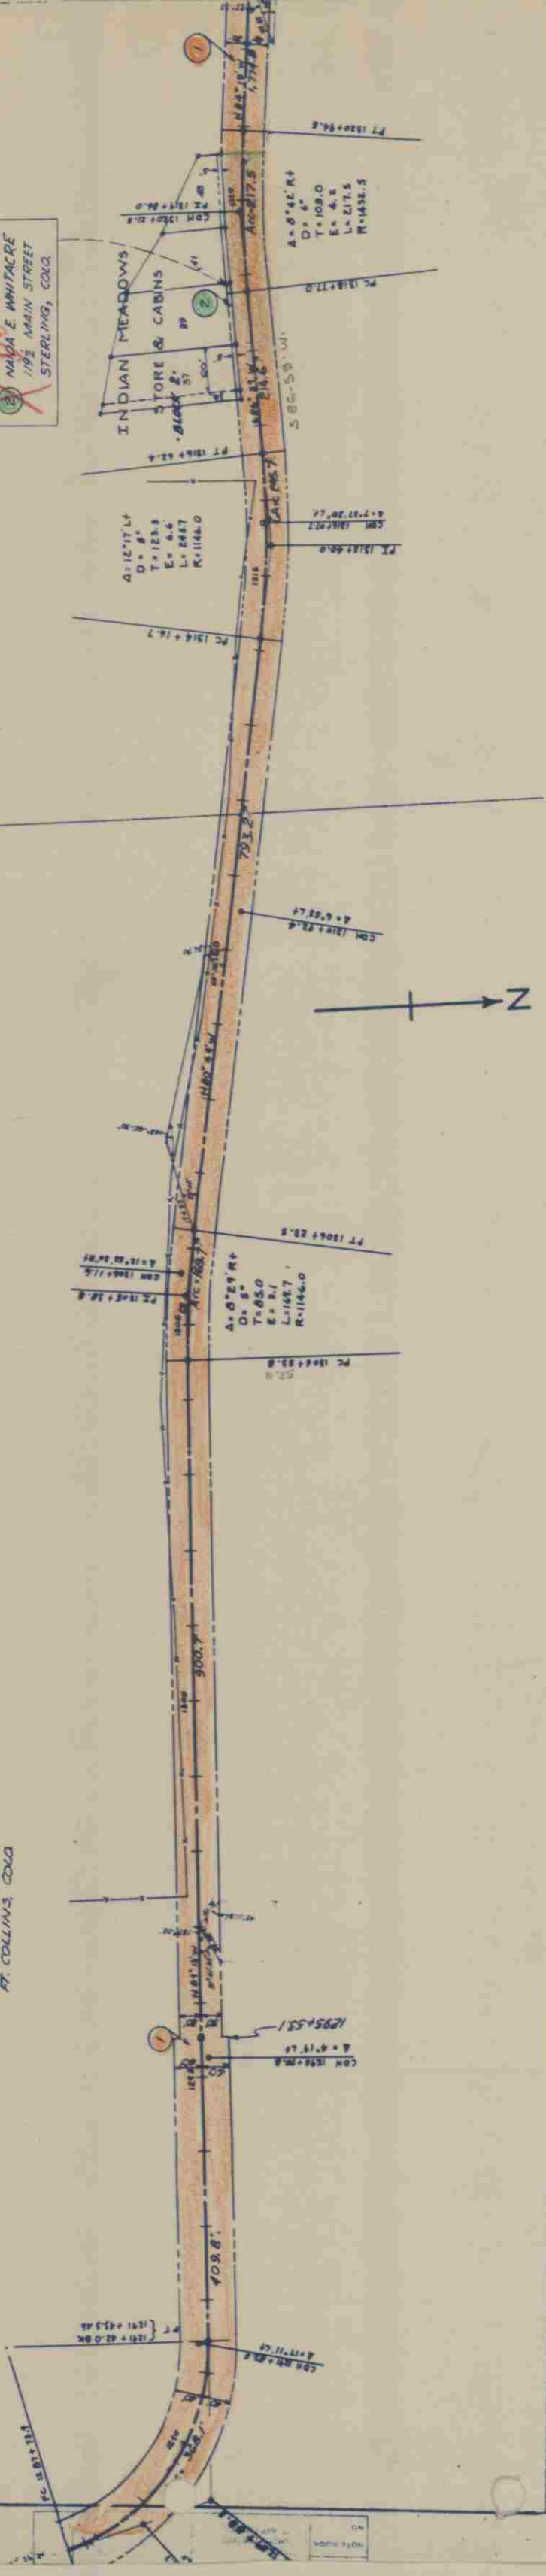

COMPILED BY
 DWB


SE 1/4 SEC. 34
T. 9 N., R. 73 W.

LYNDON S. STREET &
MARY H. STREET
815 S. COLLIER AVE
FT. COLLINS, COLO.


FED. ROAD DIST. NO.	STATE	PROJ. NO.	SHEET NO.	TOTAL SHEETS
3	COLO.	CO6-0014-14	7	

RIGHT OF WAY

SW 1/4 SEC. 34
T. 9 N., R. 73 W.

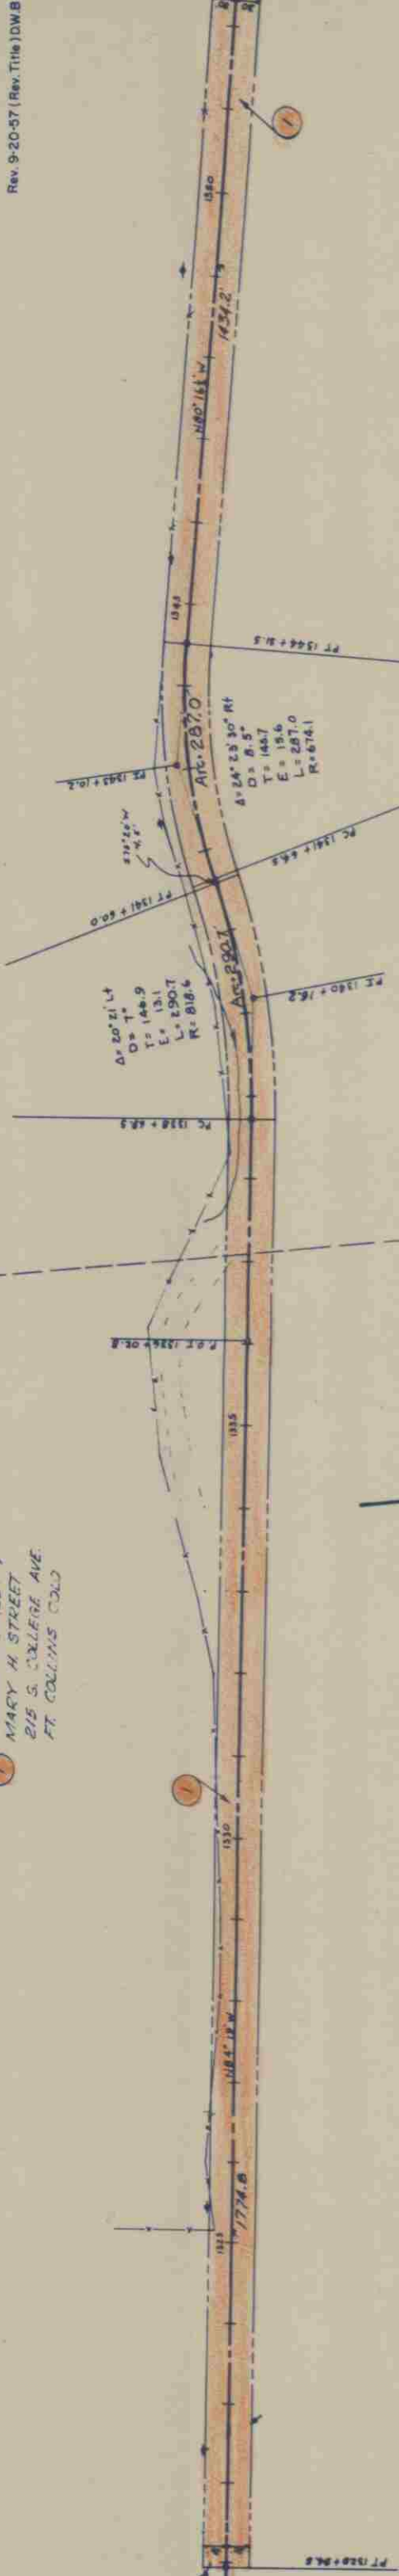

PLAN

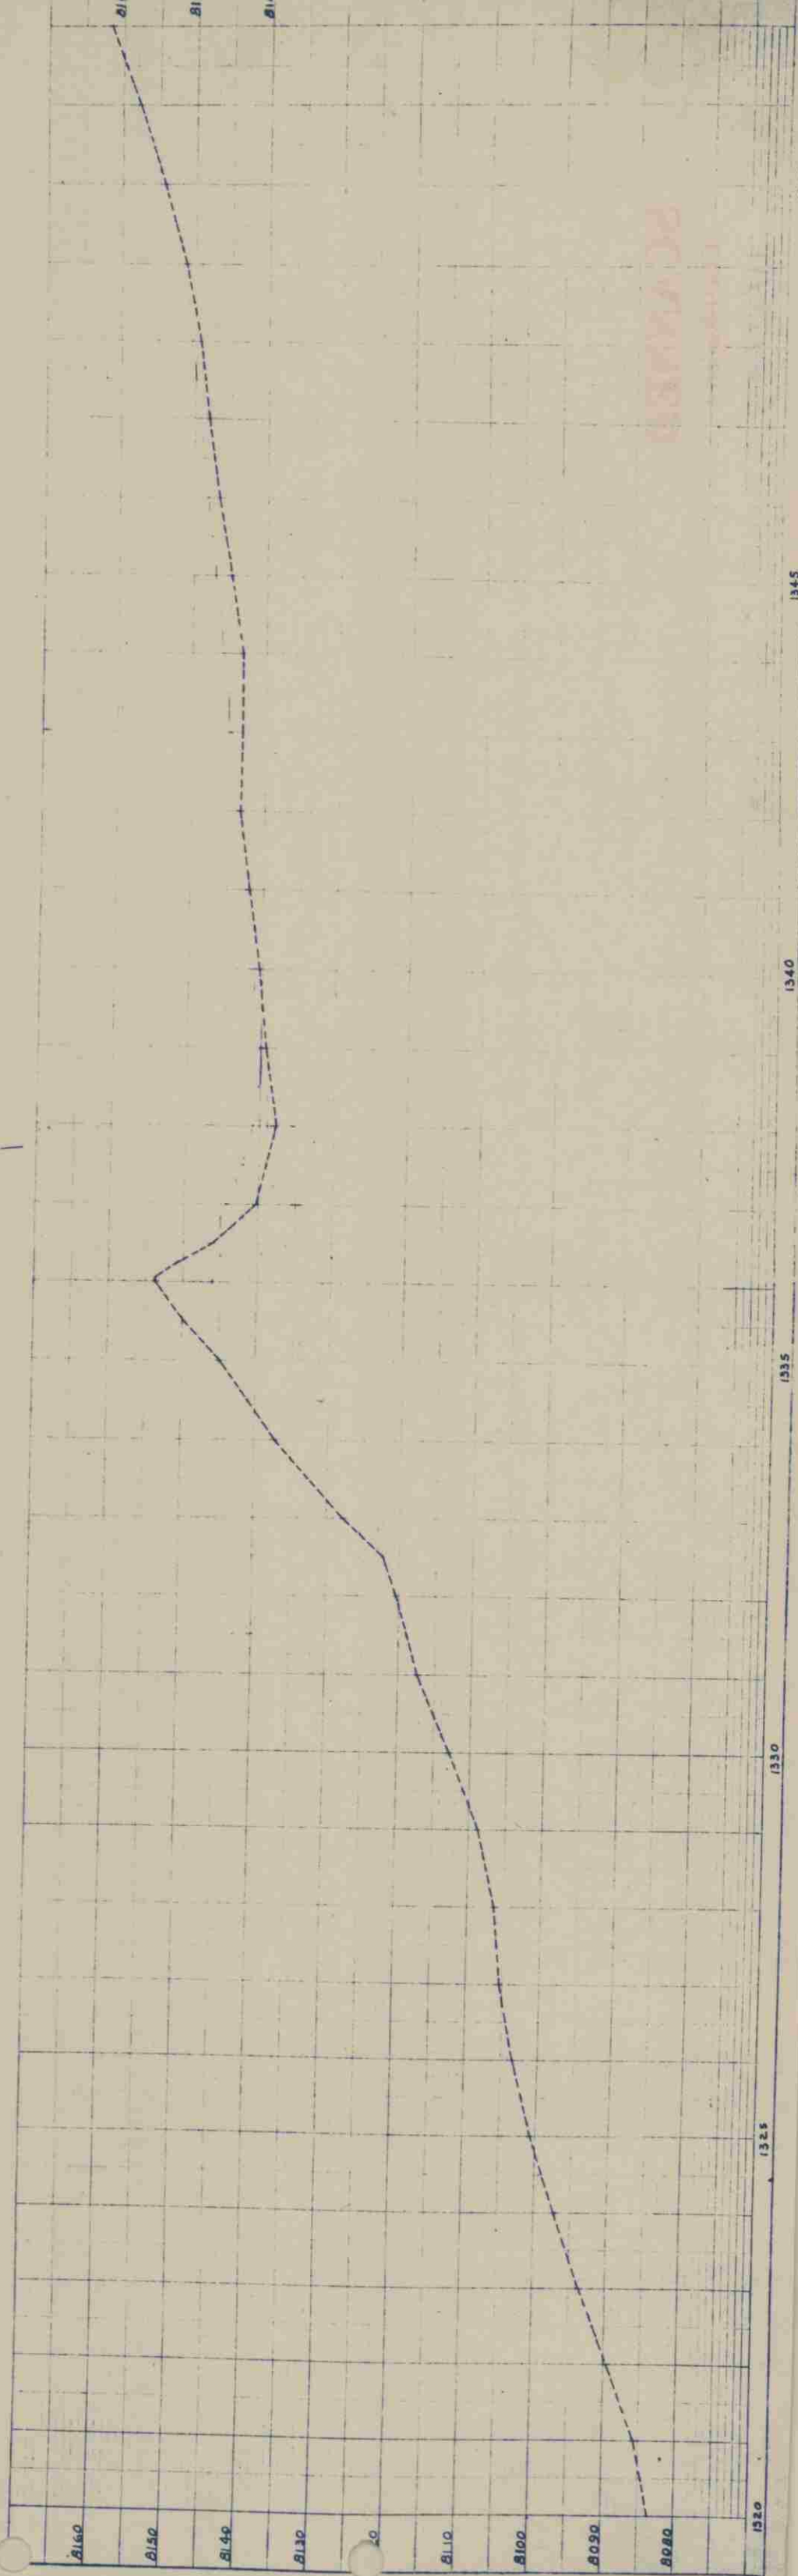

REVISIONS

SW 1/4 SEC. 34
T. 9N., R. 73 W.

SE 1/4 SEC. 35
T. 9N., R. 73 W.



1 LYNDON S. STREET &
MARY H. STREET
215 S. COLLEGE AVE.
FT. COLLINS, COLO.



RIGHT OF WAY

FED. ROAD DIST. NO.	STATE	COLO.	PROJ. NO.	SHEET NO.	TOTAL SHEETS
3			CO6-0014-14	8	

Rev. 9-20-57 (Rev. 11-10-60)

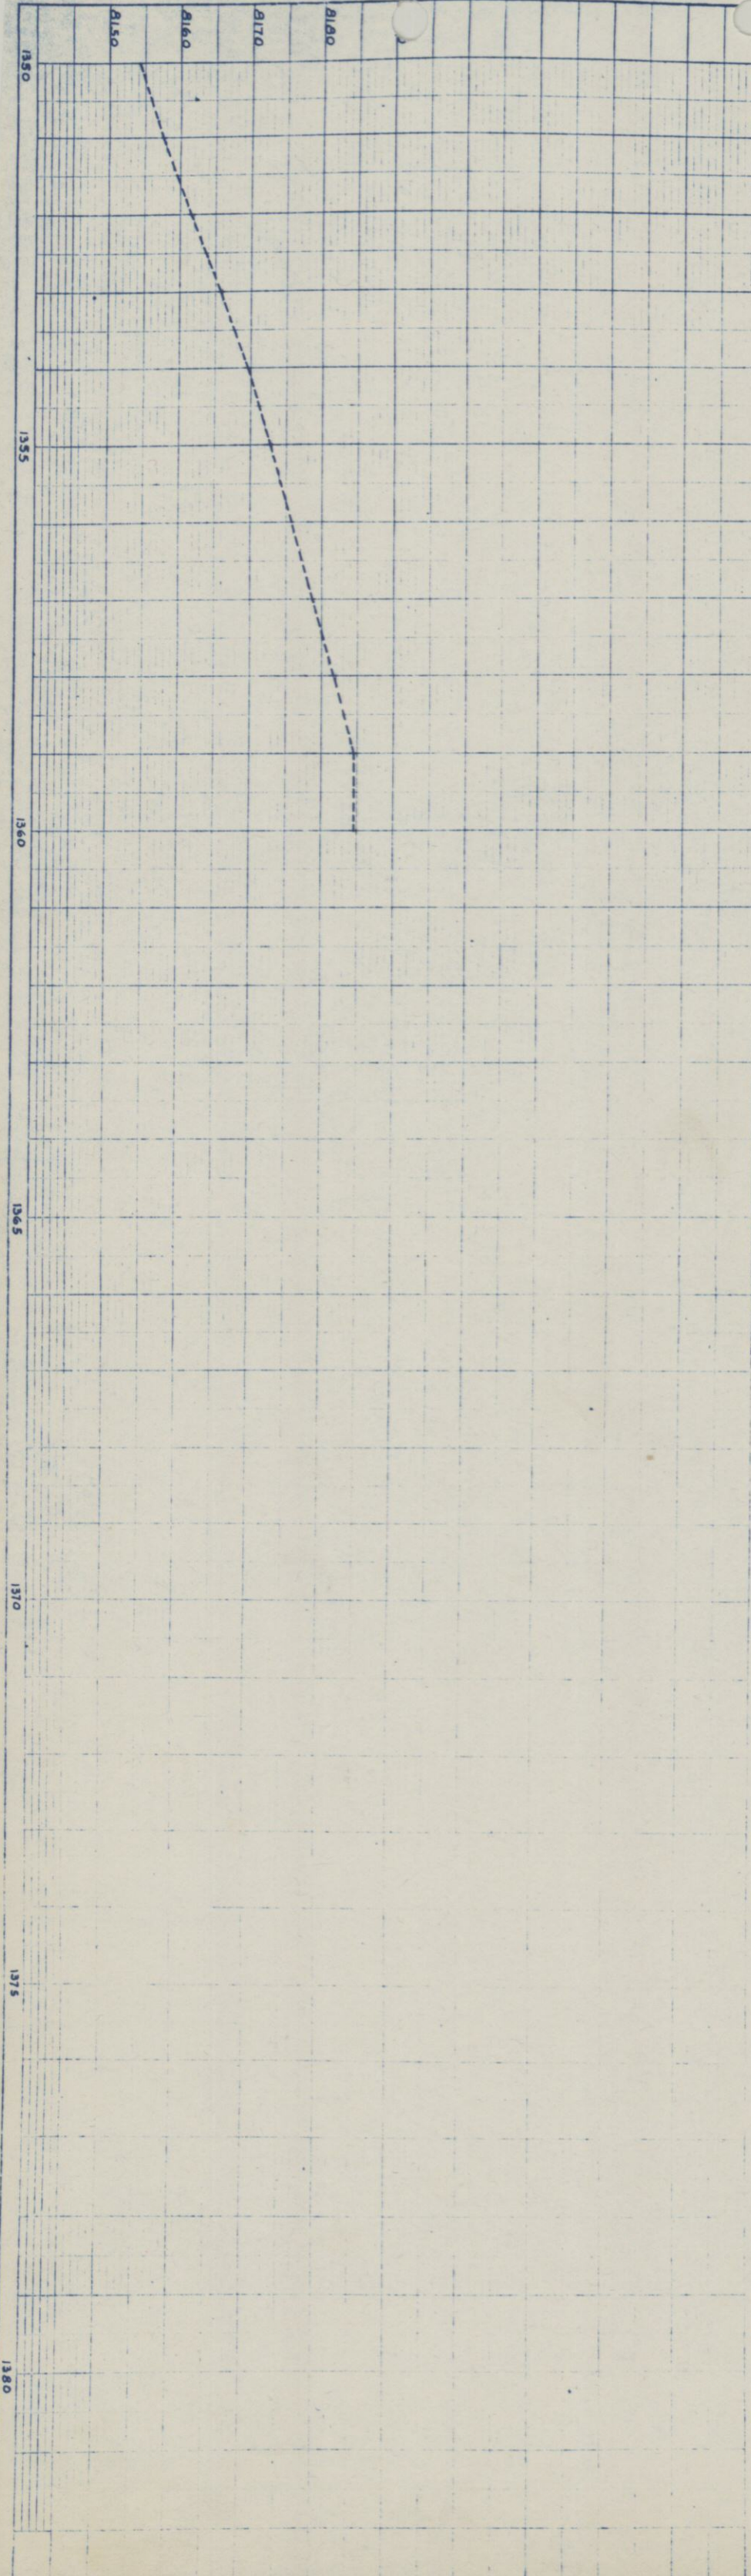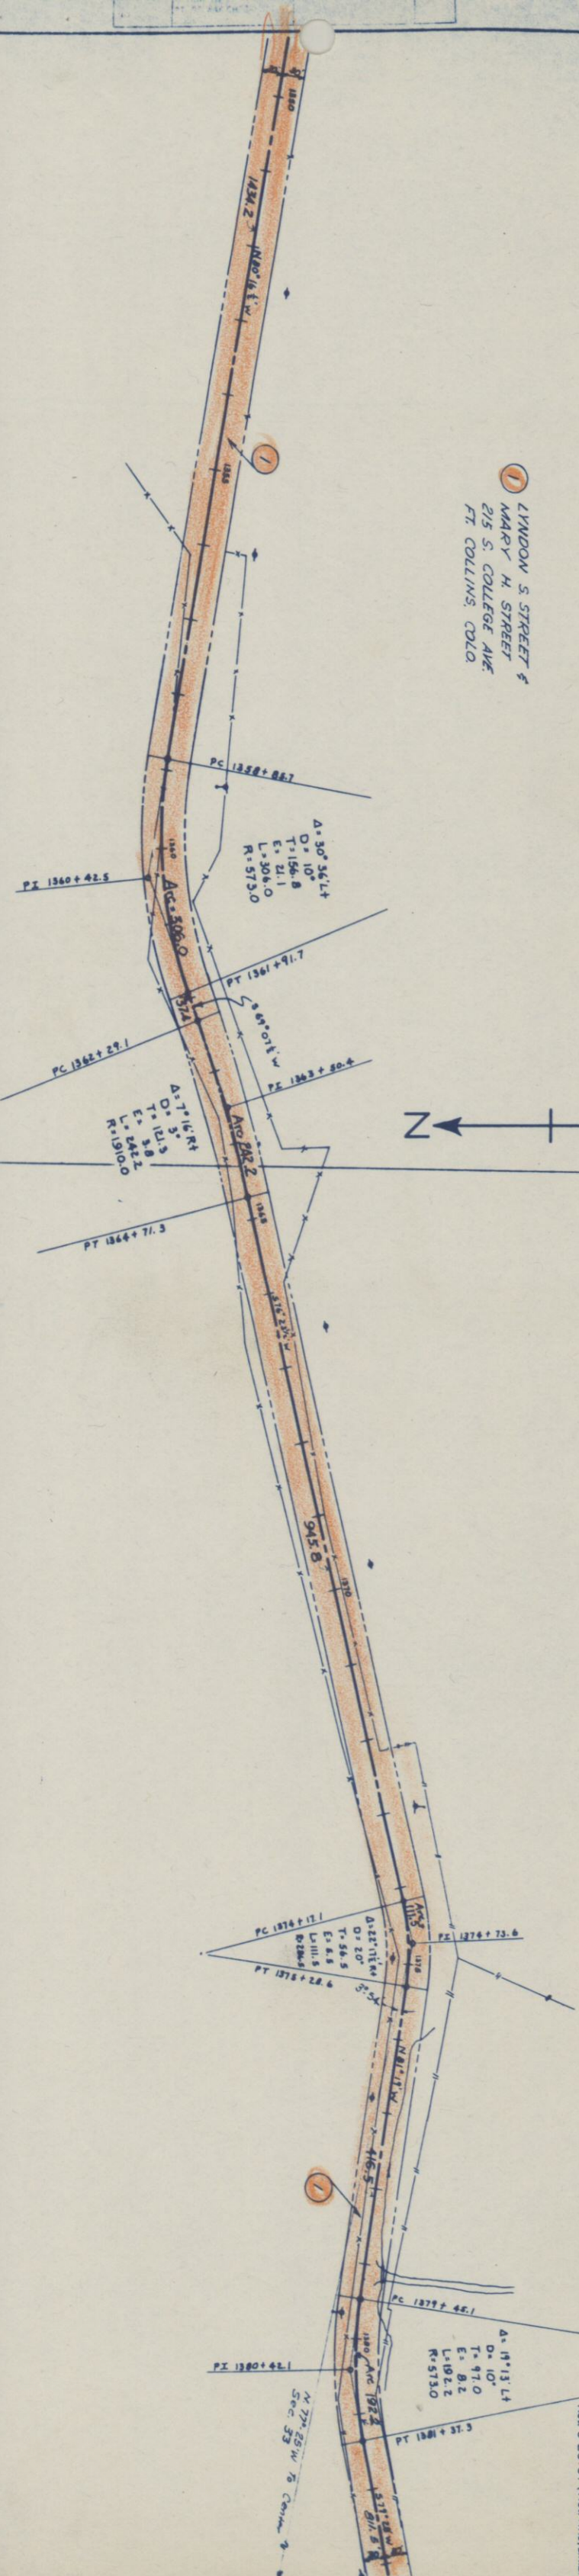

SEE SEC. 33
T. 9N, R. 73W.

1 LYNDON S. STREET &
MARY H. STREET
215 S. COLLEGE AVE
FT. COLLINS, COLO.

Point of Beginning
1/4 & 3/4 Sec. 33, North 75°
Center of Sec. 33

2 LYNDON S. STREET &
MARY H. STREET
215 S. COLLEGE
FT. COLLINS, COLO.


SW 1/4 SEC. 33
T. 9N, R. 73W

Sta. 1401+40 (Center of Bridge)
End Project C-26-0014-14

RIGHT OF WAY

FED. ROAD DIST. NO.	STATE	PROJ. NO.	SHEET NO.	TOTAL SHEETS
3	COLO.	C06-0014-14	9	

Rev. 9-20-57 (Rev. 11-6) DMB.
Rev. 4-23-58 To add 18, 4A, 3 Rev. 1 DMB.

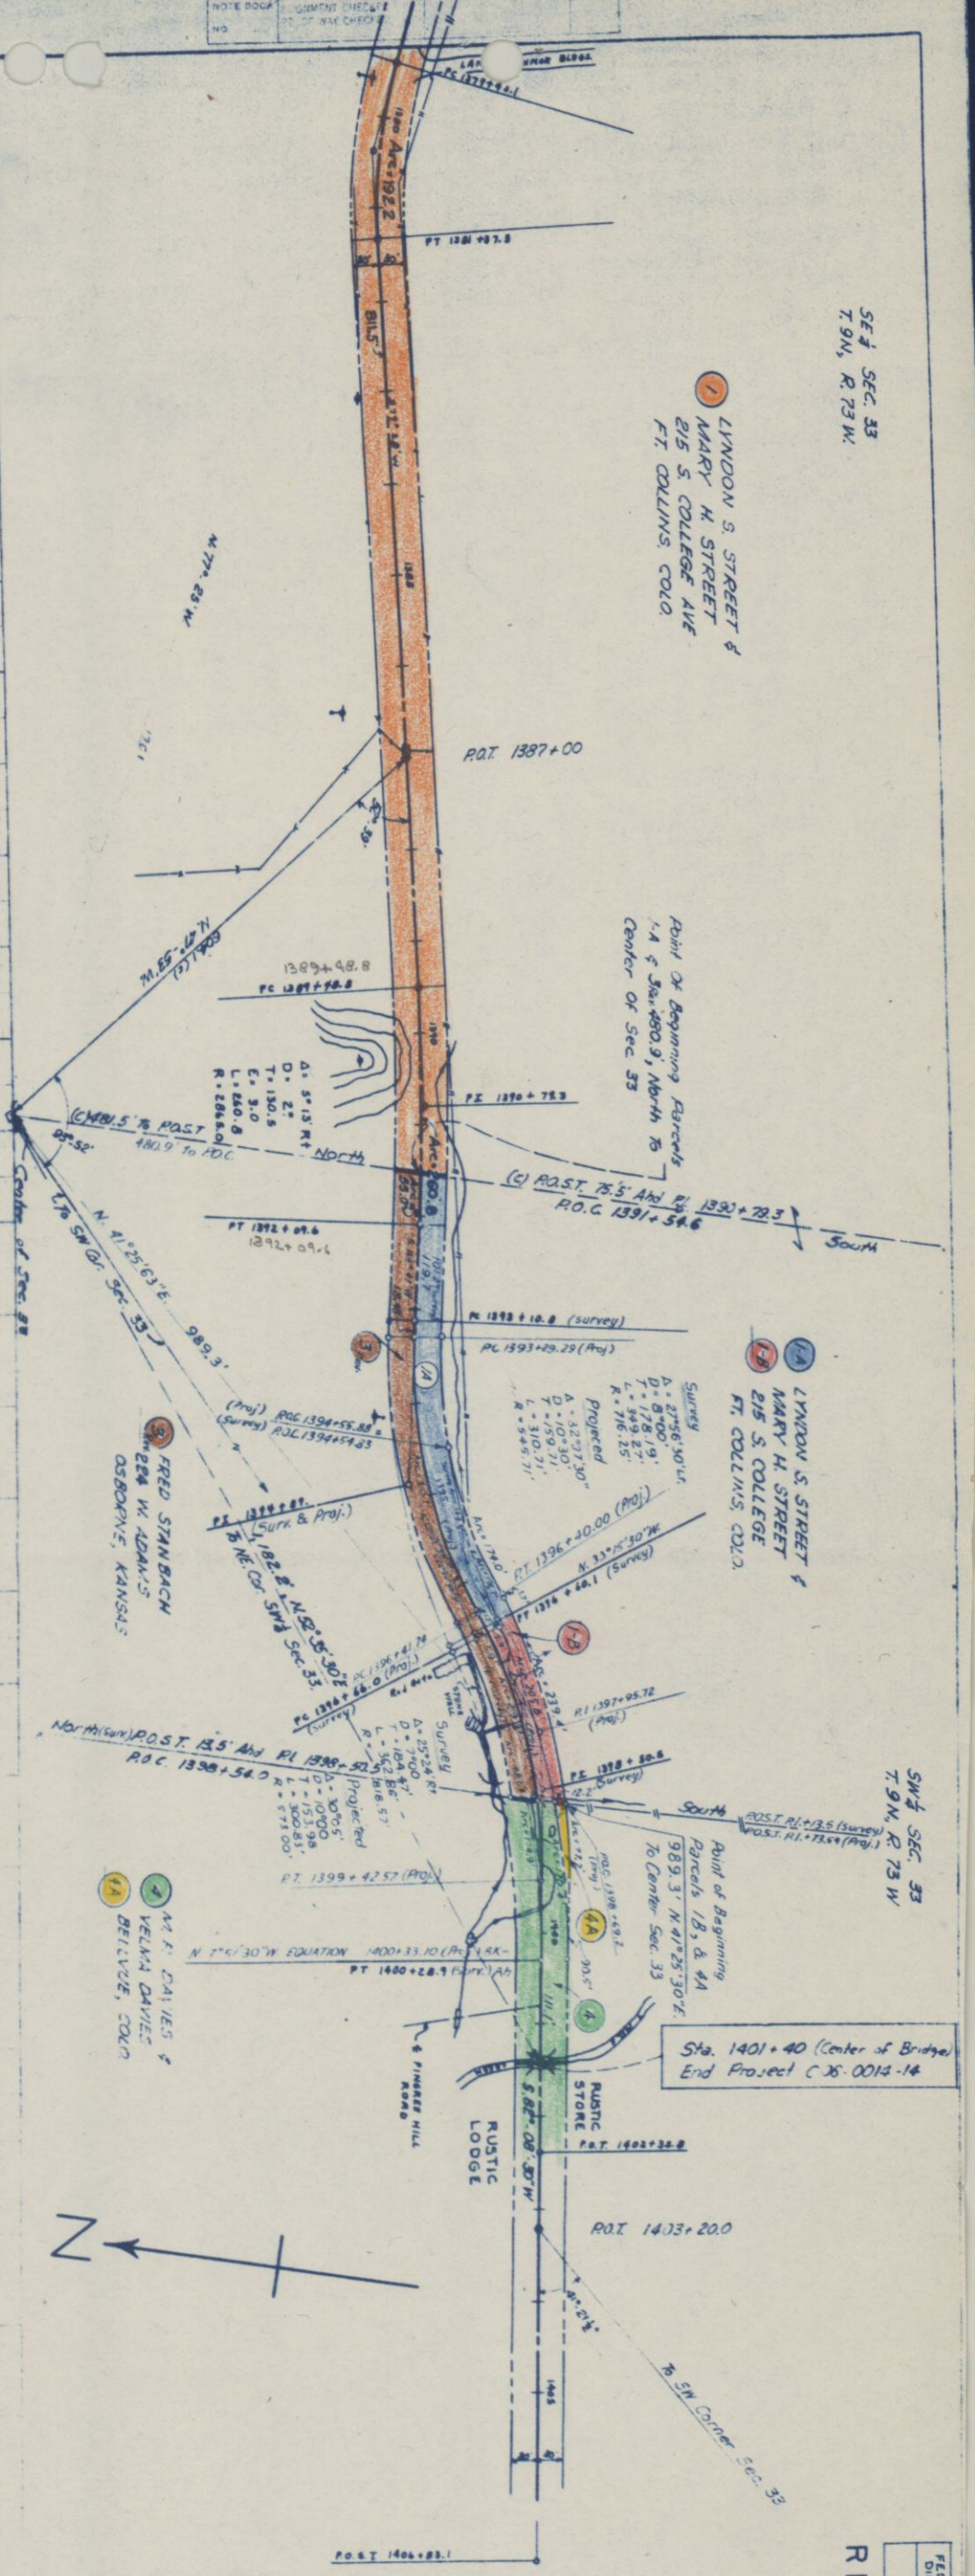


ROAD POST MILE	STATE	PROJ. NO.	SHEET NO.	SHEET TOTAL
3	COLO.	006-0014-14	10	17

PROPERTY OWNERSHIP MAP
Scale: 1"=400'

RIGHT OF WAY

Rev. 9-20-57 (Rev. Title) DMB


Sta. 1222 + 94.6
Beg. Proj. C 06-0014-14

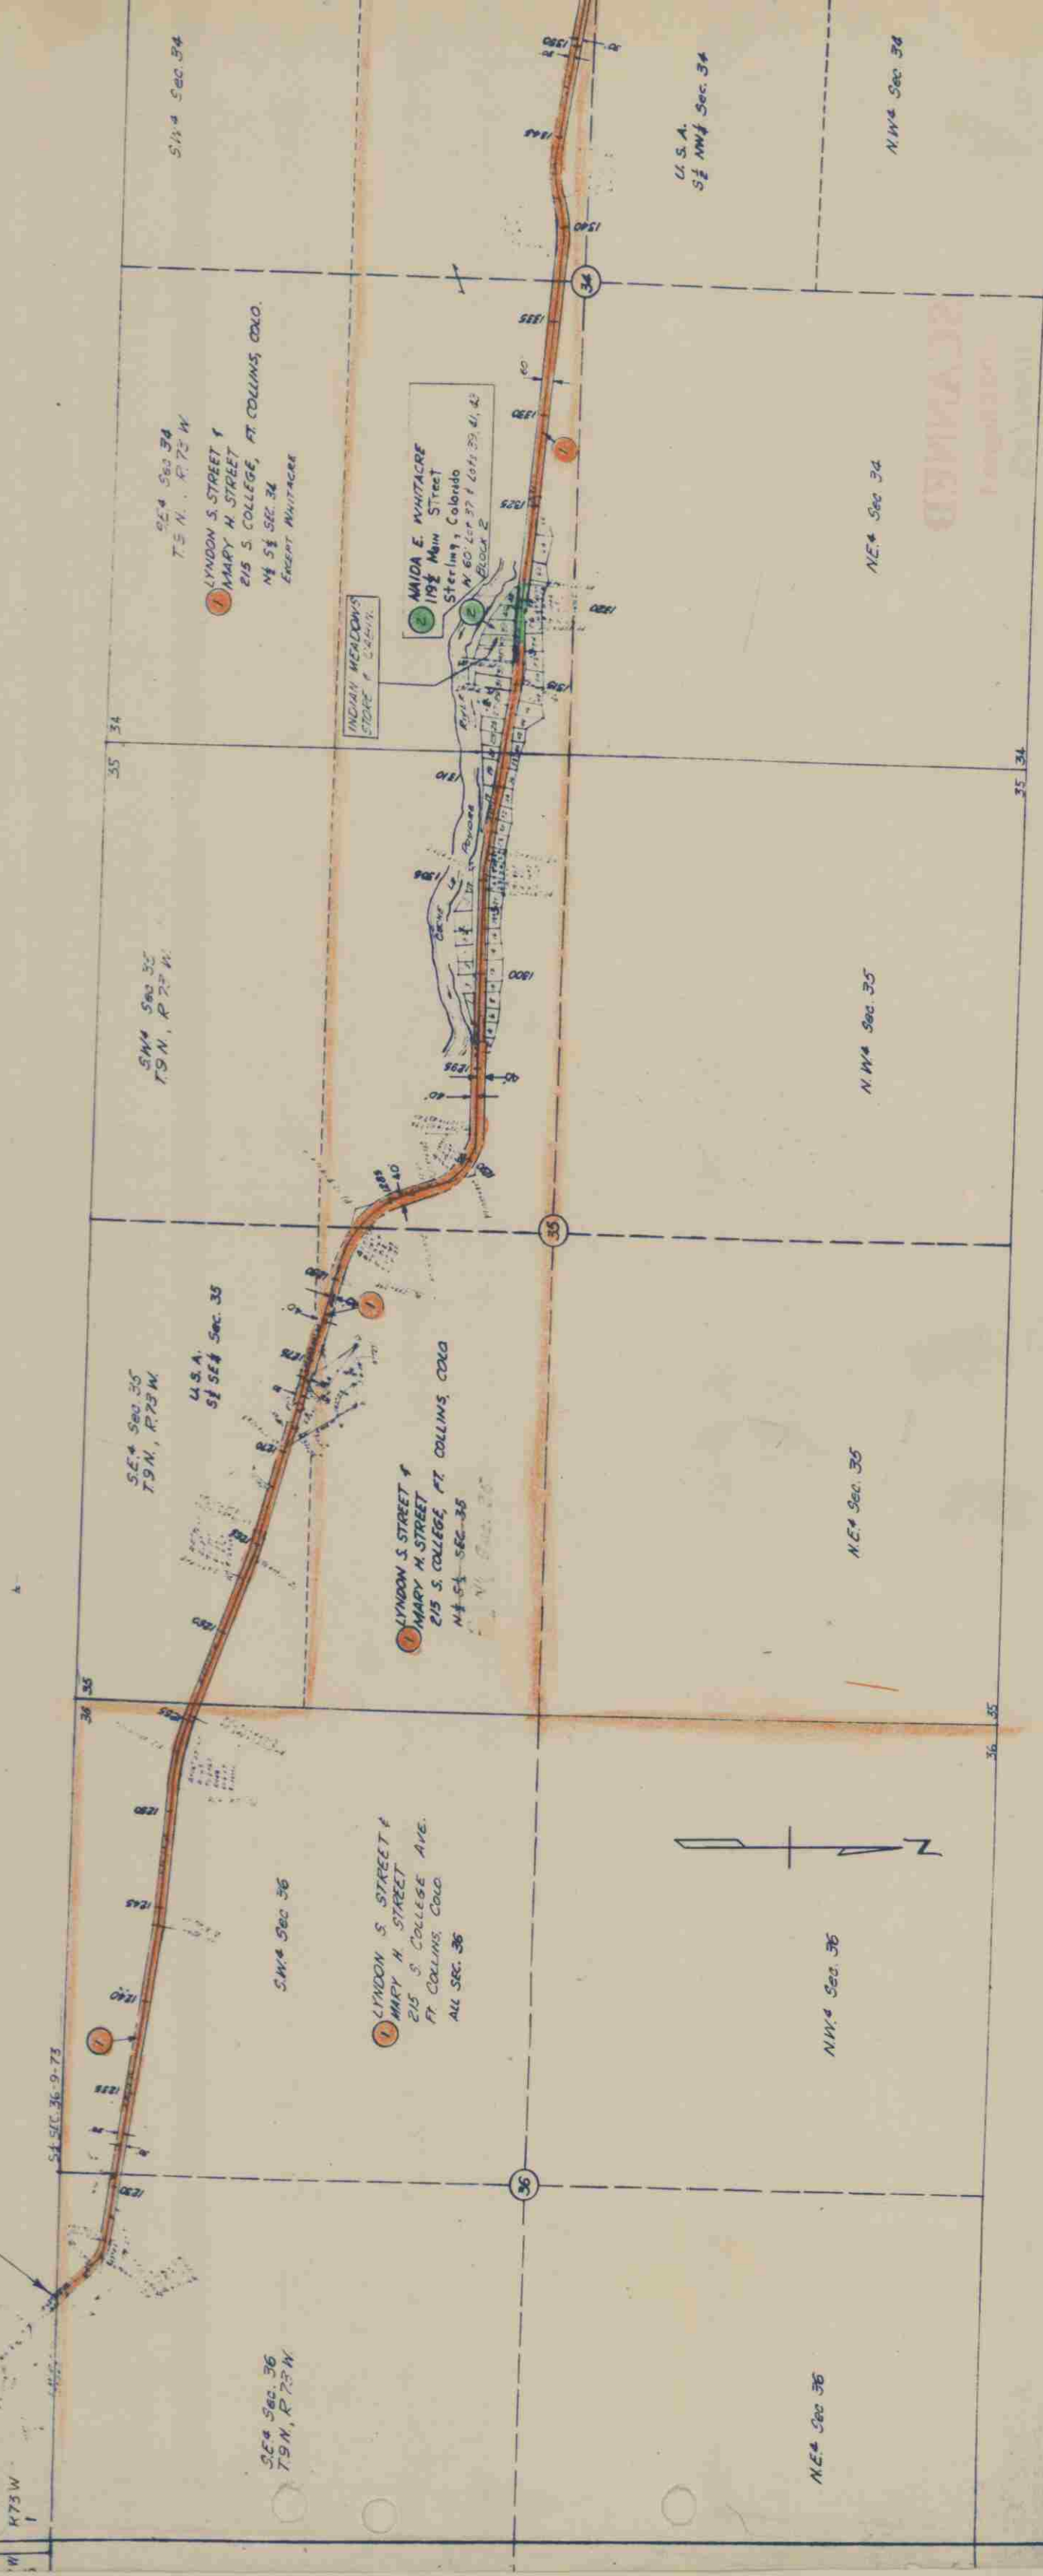

PROPERTY OWNERSHIP MAP

Rev. 4-23-58 (To add 1B, 4A, B 3 Rev.) DMB

RIGHT OF WAY

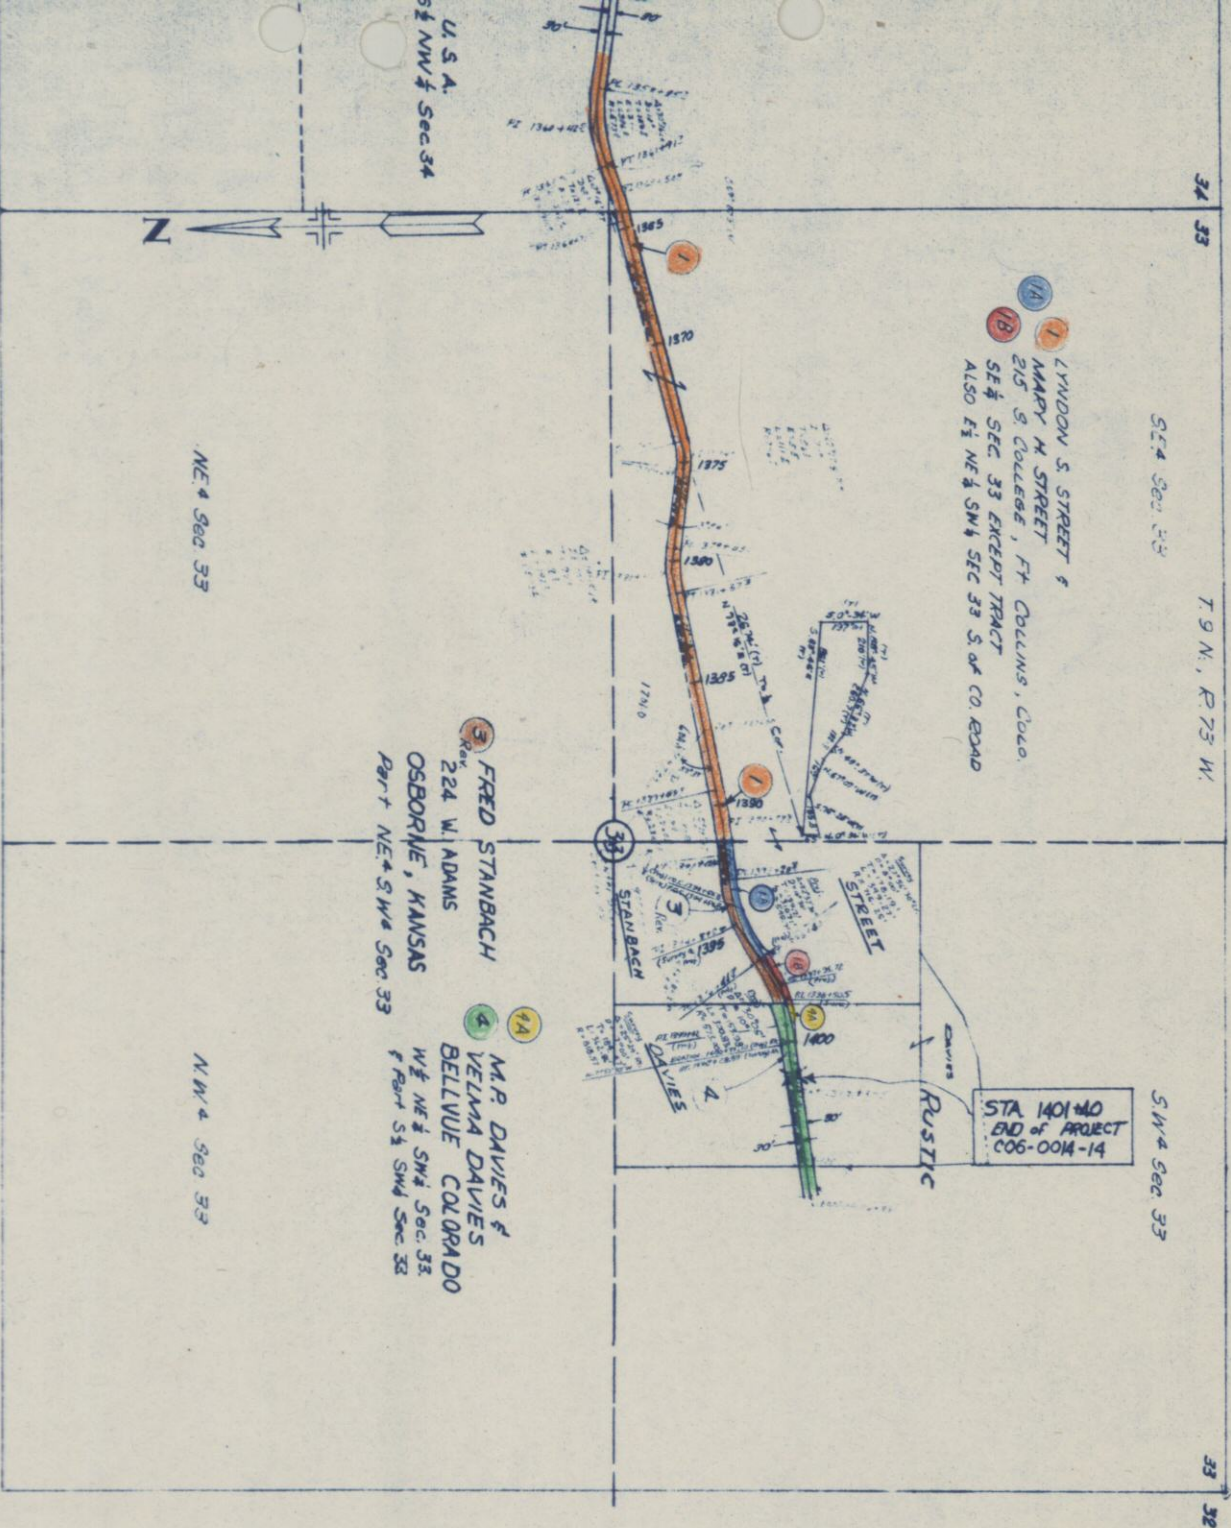

U. S. A.
S $\frac{1}{2}$ NW $\frac{1}{4}$ Sec 34