

DEPARTMENT OF HIGHWAYS STATE OF COLORADO


PLAN AND PROFILE OF PROPOSED COLORADO PROJECT C 06-0016-17 STATE HIGHWAY NO. 16 LARIMER COUNTY

FEDERAL ROAD REGION NO.	DIVISION	PROJ. NO.	SHEET NO.	TOTAL SHEETS
9	COLORADO	C 06-0016-17	1	
REVISIONS				

RIGHT OF WAY
ESTES PARK BY-PASS

INDEX OF SHEETS

- SHEET NO.
1. TITLE SHEET
 2. TABULATION OF PROPERTIES
 - 3-4. PLAN AND PROFILE SHEETS
 5. OWNERSHIP MAP

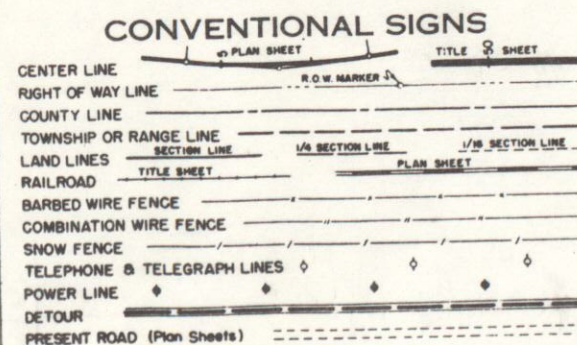


SCALES OF ORIGINAL DRAWINGS

ON PLAN 1 IN 100 FT
ON PROFILE 1 IN 100 FT HORIZONTAL
1 IN 10 FT VERTICAL

GRADE LINE ON PROFILE IS SHOWN AS GRADE OF FINISHED ROAD

RIGHT OF WAY

STA. 57+72.7 BEGIN C 06-0016-17=
STA. 57+72.7 END C 06-0016-10

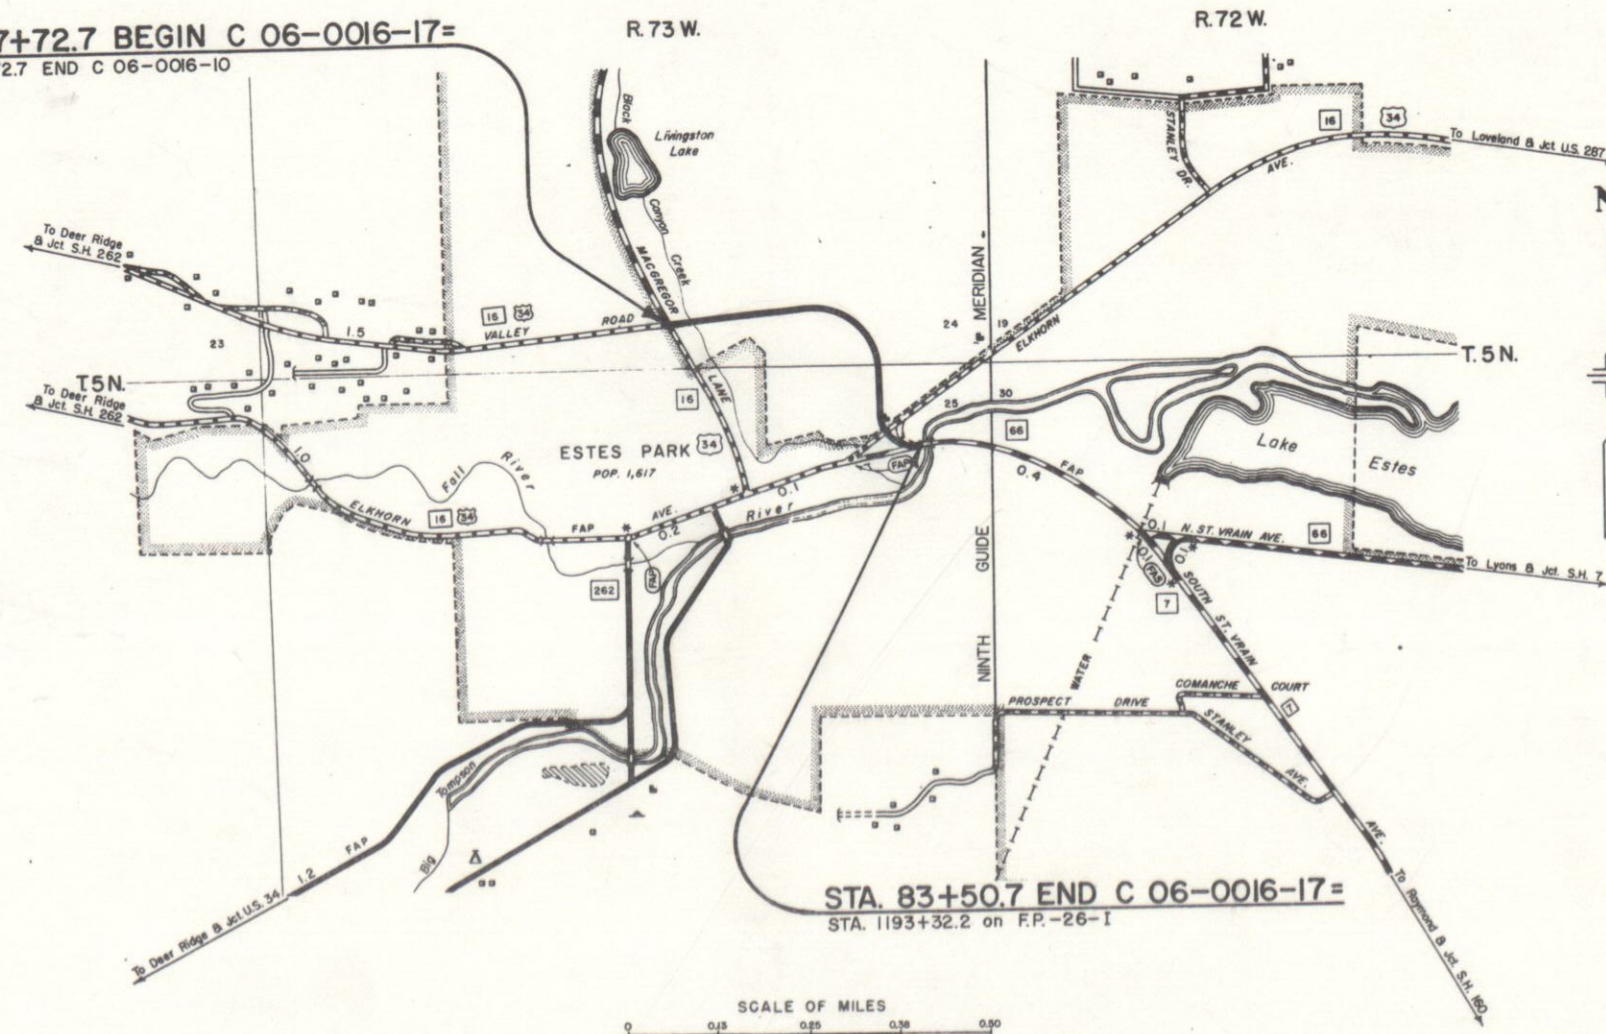


COUNTY S.H.No. 16 PROJ. C 06-0016-17


FEDERAL ROAD DIVISION NO.	DISTRICT	PROJECT NO.	SHEET NO.
0	COLORADO	C 06-0016-17	2

RIGHT OF WAY **ESTES PARK BY - PASS**

[illegible]

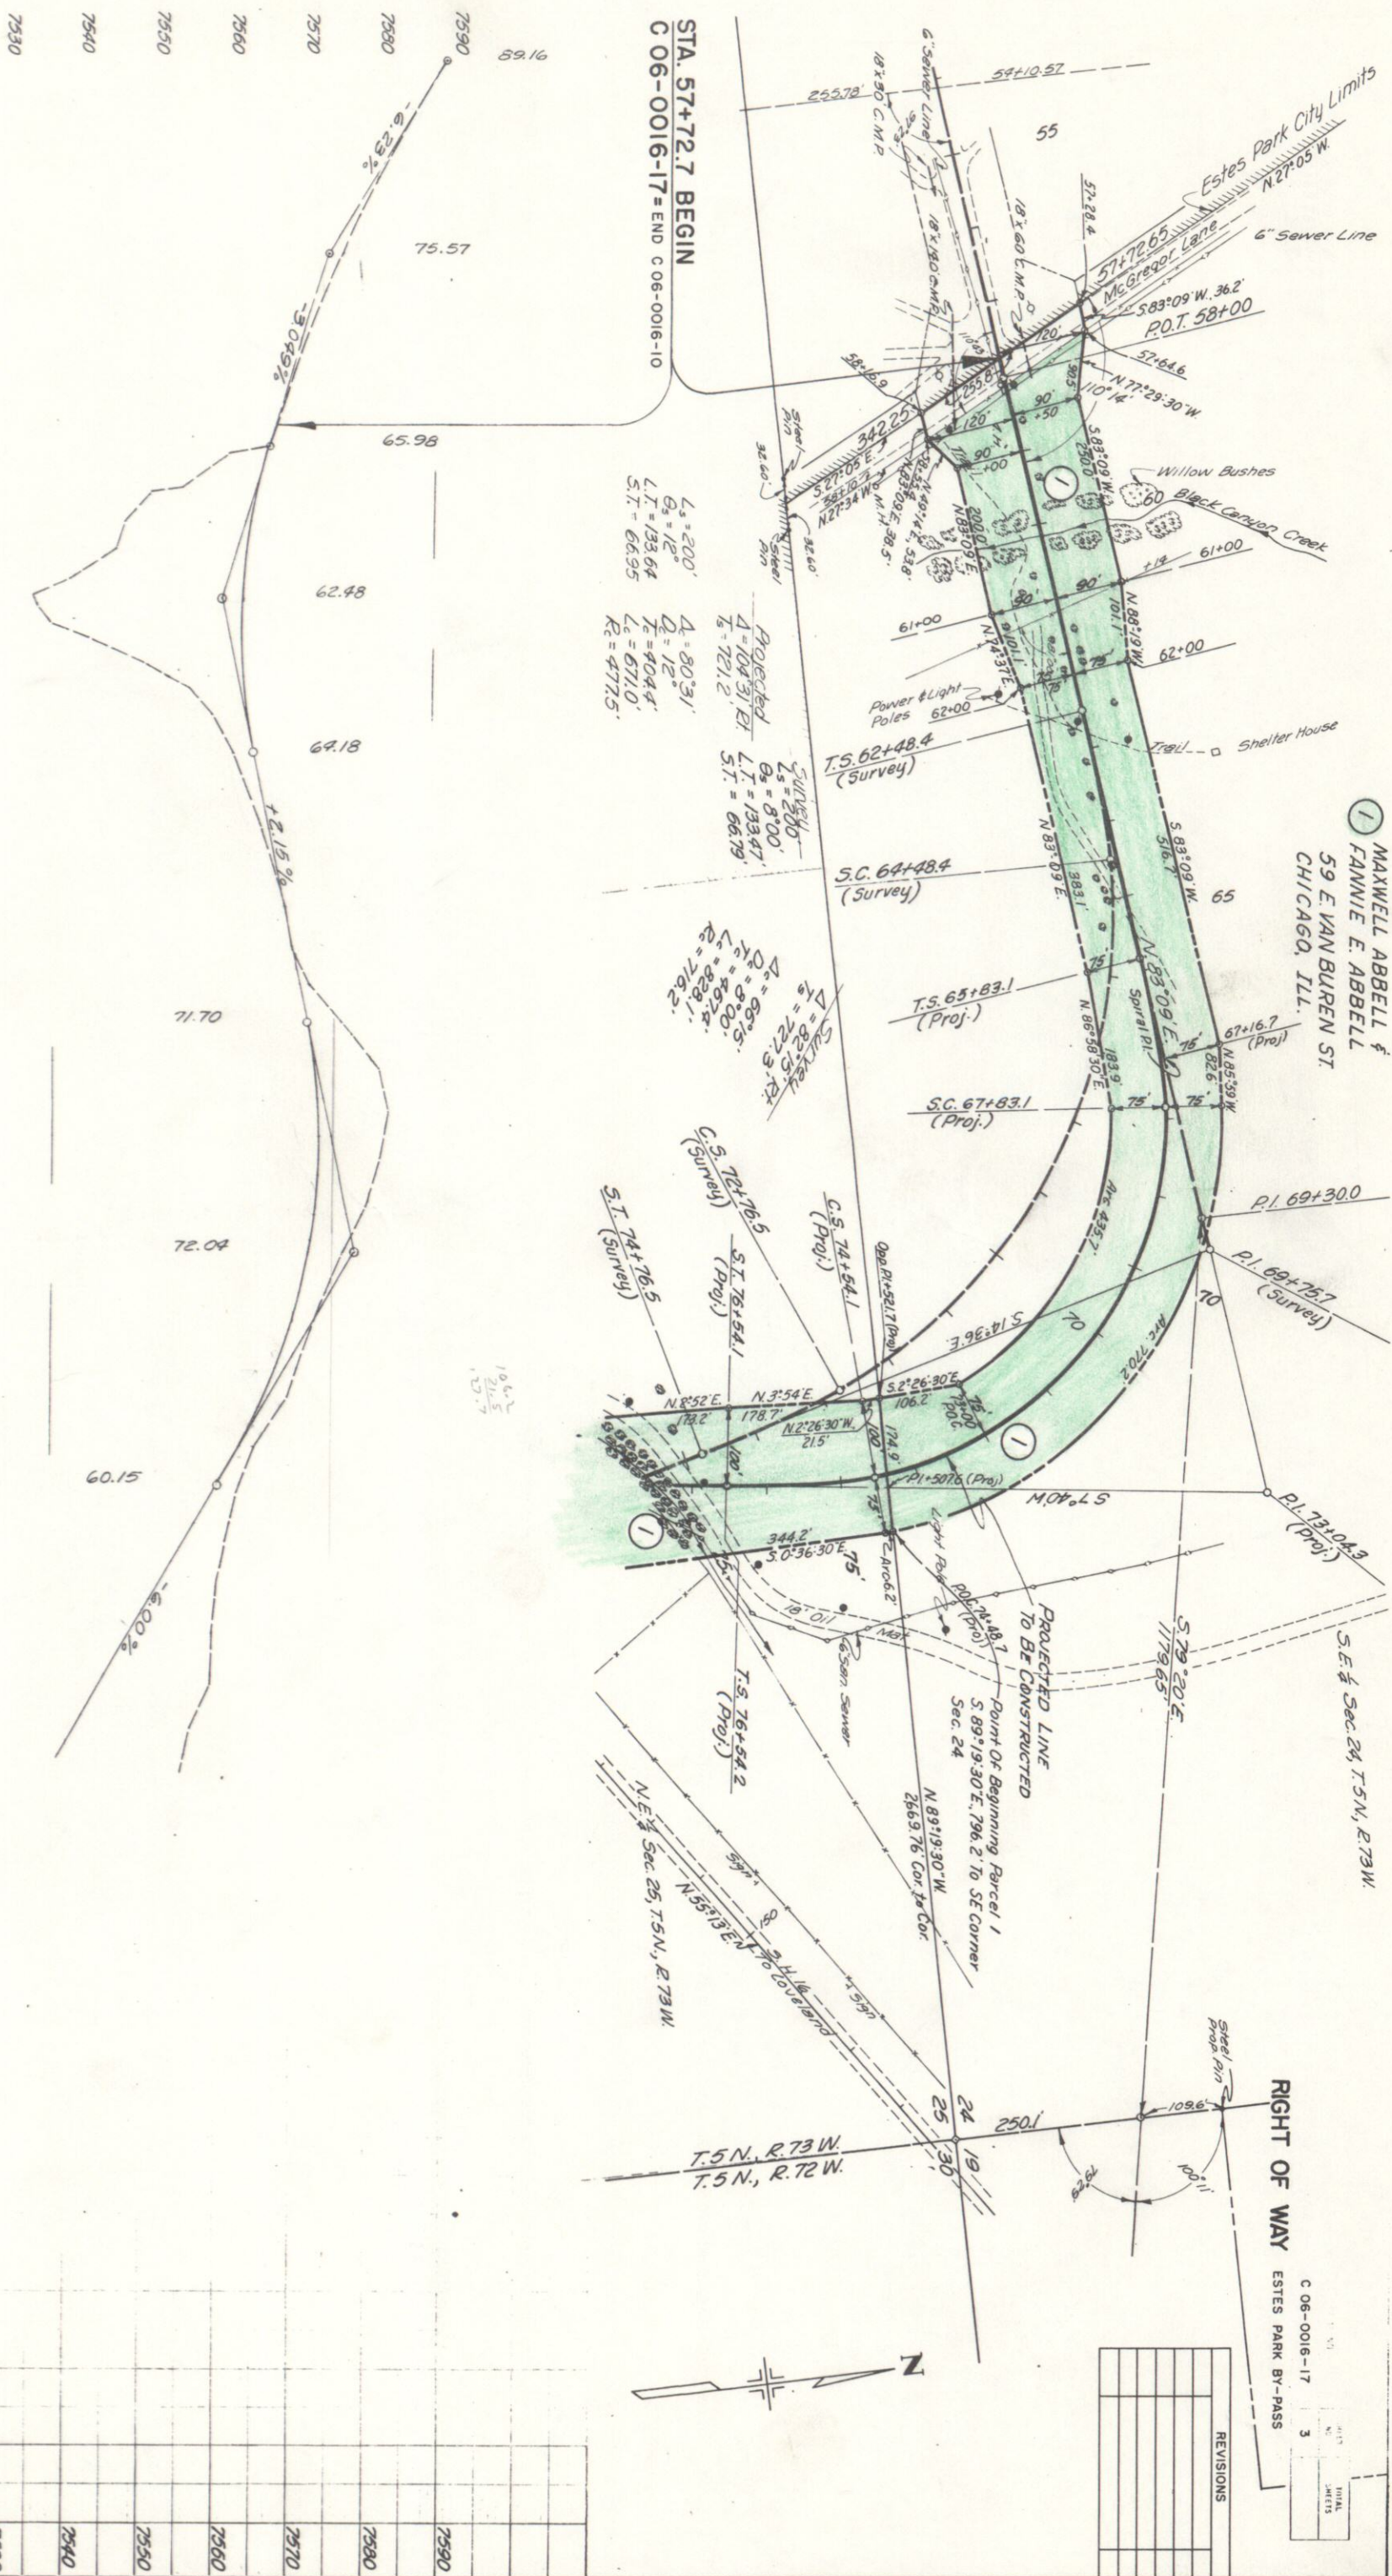


MAXWELL ABBELL &
FANNIE E. ABBELL
59 E. VAN BUREN ST
CHICAGO, ILL.

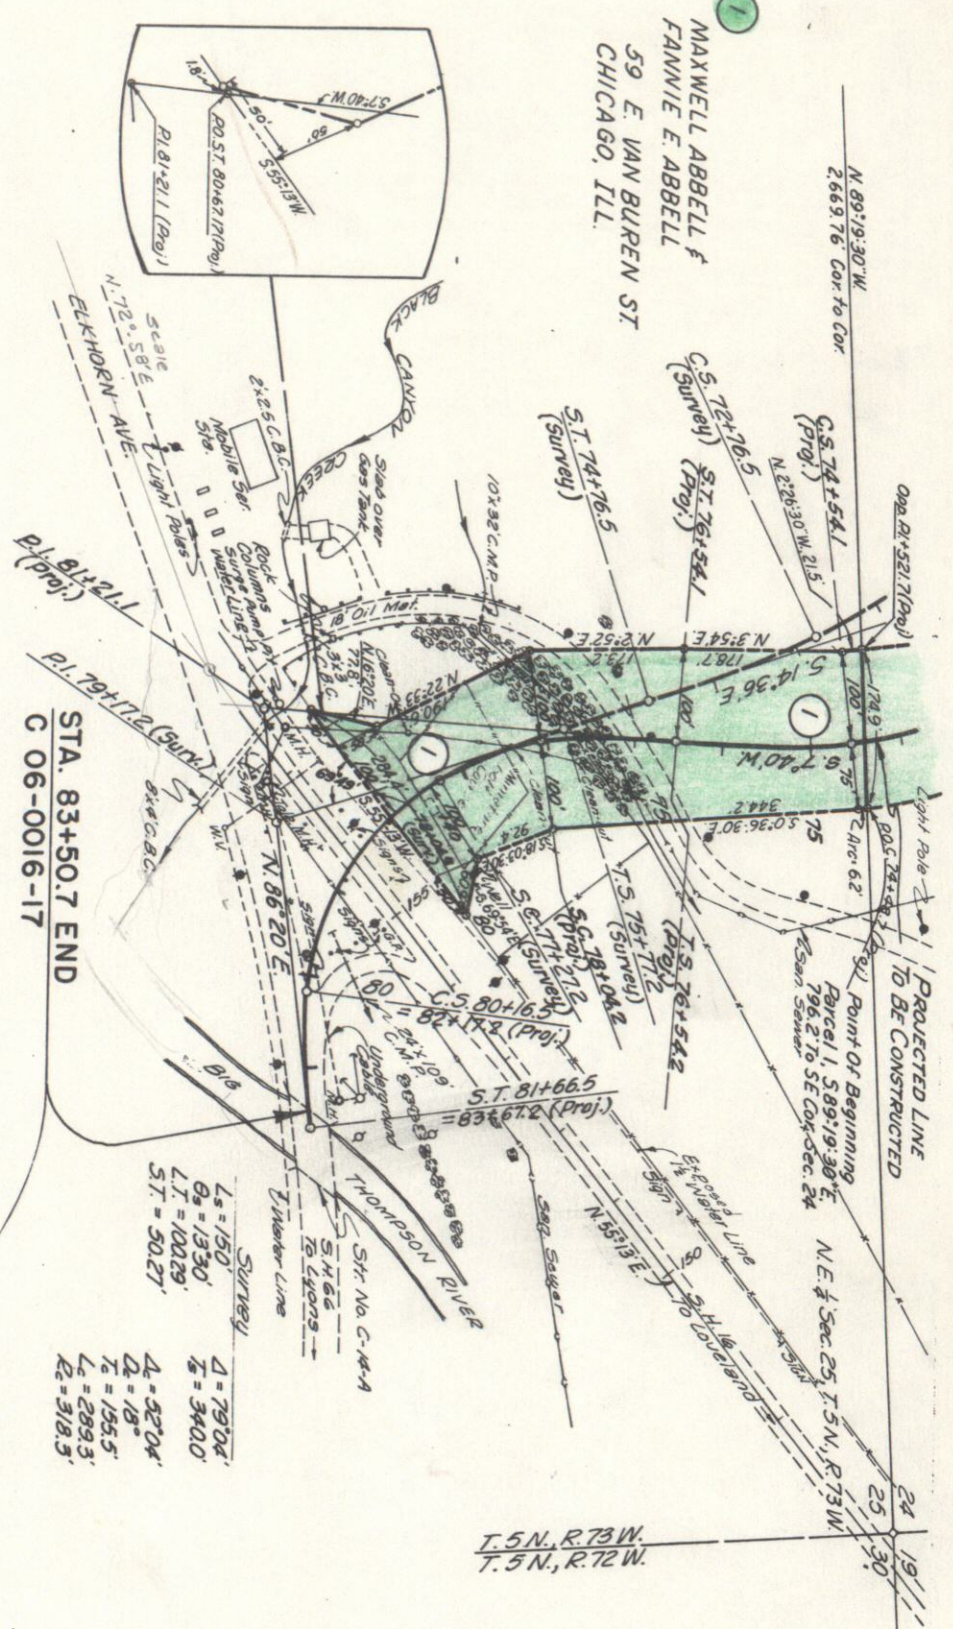

Survey
Ls = 150'
G = 1330'
L.T. = 100.29'
S.T. = 30.27'
D = 79.04'
I = 34.00'
A = 32.04'
Q = 18°
L = 155.5'
L = 289.3'
K = 318.3'

Projected
Ls = 150'
G = 1330'
L.T. = 100.29'
S.T. = 30.27'
D = 101.20' L.T.
I = 466.9'
A = 74.20'
Q = 18°
L = 291.3'
L = 413.0'
K = 318.3'

7360
7350
7340
7330
7320
7310
7300

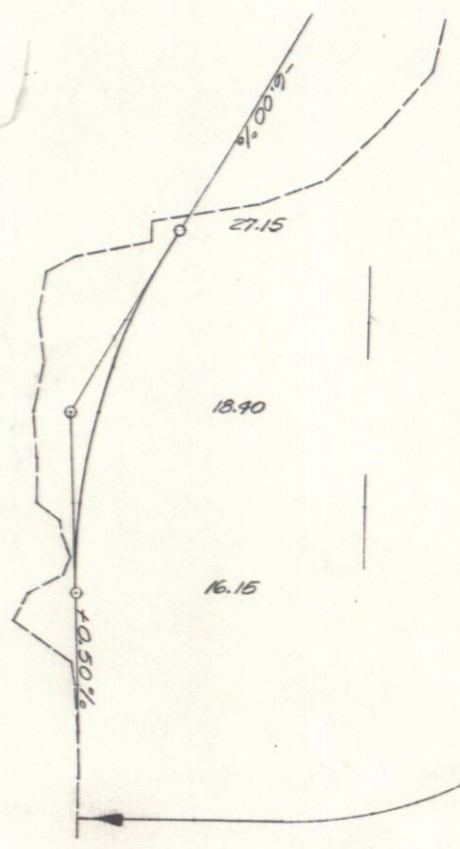

RIGHT OF WAY
ESTES PARK BY-PASS

NO.	SHEET		TOTAL SHEETS
	NO.		
016-17	4		
REVISONS			

