

FEDERAL ROAD DIVISION NO.	DISTRICT	PROJ. NO.	SHEET NO.	TOTAL SHEETS
9	COLORADO	C 06-0262-02	1	
RIGHT OF WAY Rev. 5-25-55 T.L.K. (Index of Sheets)				

COLORADO

DEPARTMENT OF HIGHWAYS

PLAN AND PROFILE OF PROPOSED STATE PROJECT NO. C 06-0262-02 STATE HIGHWAY NO. 262 LARIMER COUNTY

INDEX OF SHEETS

SHEET NO. 1	TITLE SHEET
2-2A	TABULATION OF PROPERTIES
3-14	PLAN AND PROFILE SHEETS SHOWING RIGHT OF WAY
15-17	OWNERSHIP MAP

DESCRIPTIONS ON THIS PROJECT CALCULATED
AND CHECKED BY FIELD FORCES


SCALES OF ORIGINAL DRAWINGS

ON PLAN 1 IN = 50 FT
ON PROFILE 1 IN = 50 FT HORIZONTAL
1 IN = 10 FT VERTICAL
GRADE LINE ON PROFILE IS SHOWN AS GRADE OF FINISHED ROAD
GROSS LENGTH OF PROJECT
NET LENGTH OF PROJECT

CONVENTIONAL SIGNS

CENTER LINE
RIGHT OF WAY LINE
COUNTY LINE
TOWNSHIP OR RANGE LINE
LAND LINES
RAILROAD
BARBED WIRE FENCE
COMBINATION WIRE FENCE
SNOW FENCE
TELEPHONE & TELEGRAPH LINES
POWER LINE
DETOUR
PRESENT ROAD (Plan Sheet)

RIGHT OF WAY

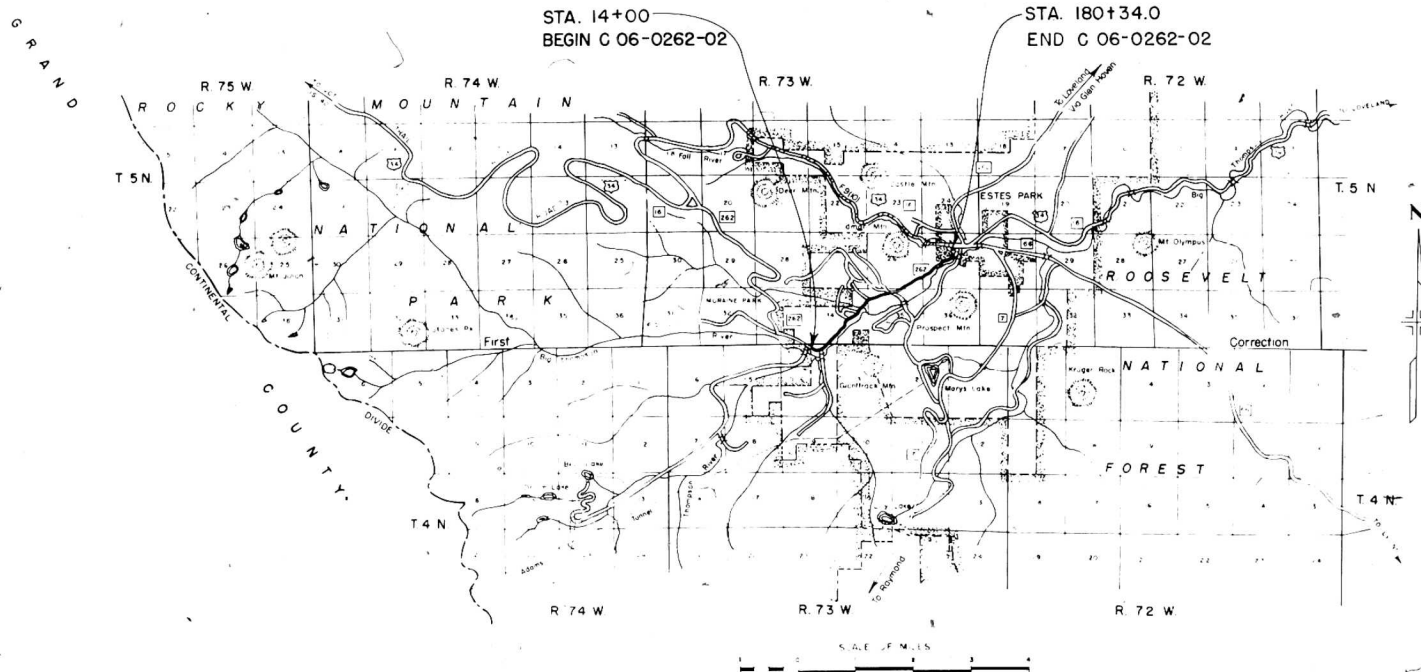

MAY 1 1962

R.O.W. TABULATION OF PROPERTIES IN LARIMER

COUNTY S.H. No. 262 , PROJ. C-06-0262-02

FEDERAL ROAD DIVISION NO.	DISTRICT	PROJ. NO.	SHEET NO.	TOTAL SHEETS
9	COLORADO	C-06-0262-02	2	

RIGHT OF WAY Rev. 8-25-55 R.E.C.
Rev. 11-18-55 J.C.

PARCEL NO.	OWNER	ADDRESS	LOCATION	AREA IN ACRES				
				TOTAL LAND IN TRACT	TO BE ACQUIRED			
			T. 4 N., R.73W.					
I Rev.	ELIZABETH FAY BYERS	233 N. ELM ST., SLATER , MO.	NE1/4 SEC. 4		0.040	0.040		
2	SOLON G AYERS & ROBERTA E. AYERS	LAWRENCE , KANSAS	NE1/4 SEC. 4		0.002	0.002		
			T. 5 N., R.73W.					
2 A	ELIZABETH D. SWANSON	1202 GARFIELD DENVER, COLO.	SI/2 SW1/4 SEC. 34		0.119	0.119		
3	ELLA A. MEAD, ETAL	1303-9TH AVE. Greeley, COLO.	SW1/4 SE1/4 SEC. 34		0.013	0.013		
4	MARY LOIS GRIFFITH	ESTES PARK, COLO.	NWI/4 SE1/4 SEC. 34		2.046	1.312		
5	DAN GRIFFITH	ESTES PARK, COLO.	NWI/4 SE1/4 SEC. 34	7.5±	0.511	0.186		
6	DONALD C. GRIFFITH & PHYLLIS GRIFFITH	816-20TH ST. GREELY, COLO.	NE1/4 SEC. 34		0.110	0.026		
7	C.M.WHITESIDE & EDITH H. WHITESIDE	FT. LUPTON, COLO.	SI/2 NE1/4 SEC. 34		0.109	0.047		
8	E.D. PARTON	ESTES PARK, COLO.	SE1/4 NE1/4 SEC. 34	7.5	0.806	0.349		
9	JOHN A. CRAIG	ESTES PARK, COLO.	NE1/4 SEC. 34		0.266	0.266		
IO Rev.	PHILLIP R. LANCASTER & NELL R. LANCASTER	ESTES PARK, COLO.	NE1/4 SEC. 34		0.167	0.046		
11	LLOYD T. WILLIAMS & AUGUST N.WILLIAMS	ESTES PARK, COLO.	NE1/4 SEC. 34		0.137	0.027		
12	LOUISE WOLFROM BELKNAP	1827 MADERIA DRIVE ALBUQUERQUE, NEW MEXICO	NE1/4 SEC. 34		0.106	0.038		
13	JAMES W. DANSBY	ESTES PARK, COLO.	NE1/4 SEC. 34		0.076	0.018		
14	LARIMER COUNTY		NE1/4 SEC. 34		0.116	0.027		
15	FLORENCE HIDY & HAROLD L. HIDY	ESTES PARK, COLO.	NE1/4 SEC. 34		0.194	0.026		
16	DENNIS M. GRIFFITH	ESTES PARK, COLO.	NE1/4 SEC. 34	9.75	0.214	0.071		
17	C.M.FULTON CONSTRUCTION	BOX 338 ESTES PARK , COLO.	NE1/4 NE1/4 SEC. 34	0.5	0.038	0.001		
18	CHARLES LESLIE GRIFFITH	417- IITH. AVE. ANCHORAGE, ALASKA	NWI/4 NW1/4 SEC. 35	8.94	0.305	0.005		
19	MARY ESTHER FENTON	24 LYON BLVD. YOUNGSTOWN 5, OHIO	NWI/4 NW1/4 SEC. 35	11.99	0.237	0.058		
20	JOHN TIMOTHY GRIFFITH	ESTES PARK, COLO.	NWI/4 SEC. 35	11.87	0.450	0.114		
21	EVERETT L. DILLMAN & FERN M. DILLMAN	BOX 448 BERTHOUD, COLO.	NWI/4 SEC. 35	4.0	0.235	0.083		

PLAN
200' = 1" = 100'



PROFILE
20' = 1" = 10'


ROCKY MOUNTAIN NATIONAL PARK

NE 1/4 SEC 4, T.4N. R.73W

Rev. 8-28-85 1 Rev. Name Change R.E.C.


FILE NO.	DIST.	PROJ. NO.	SHEET NO.	TOTAL SHEETS
9	COLO.	C 06-0262-02	3	17

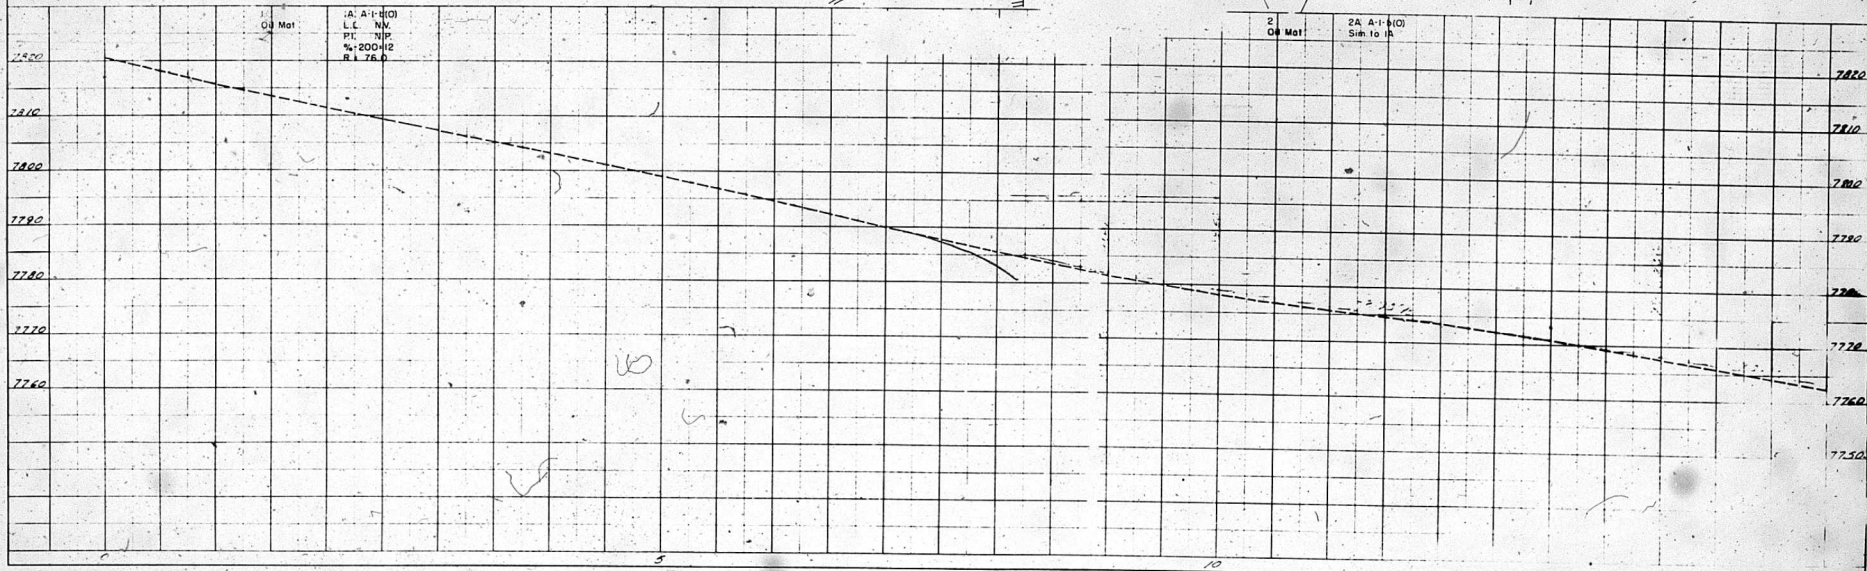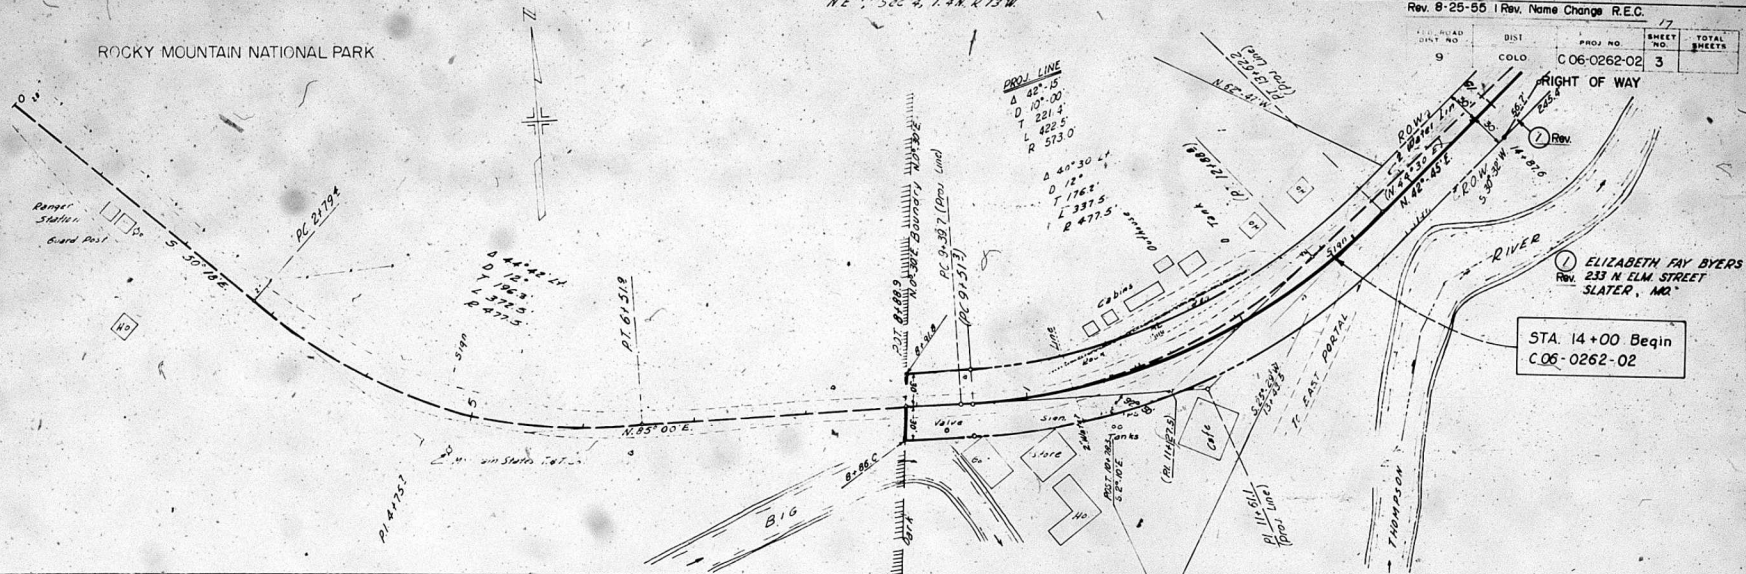

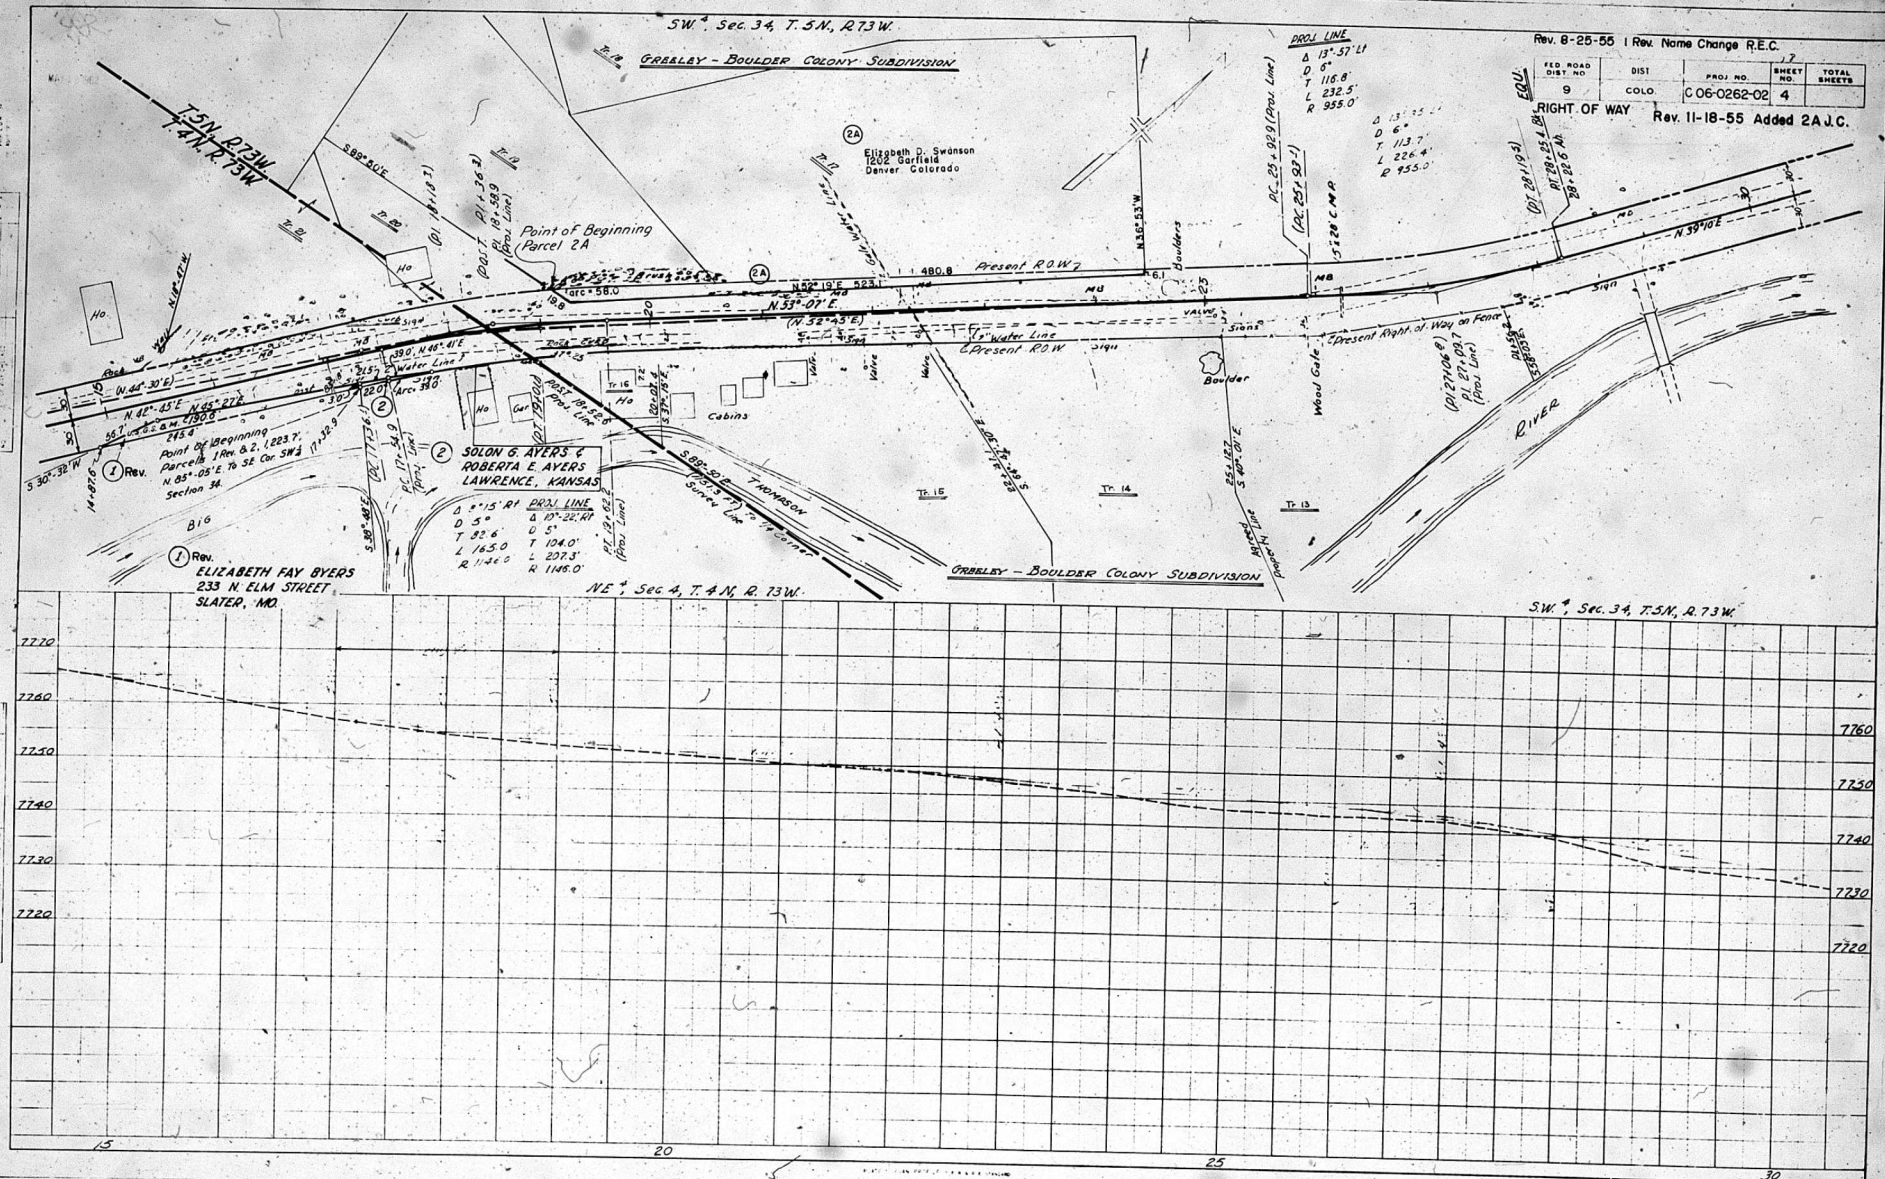

PLAN
 SHEET NO. 5
 TOTAL SHEETS 5
 DATE 6/19/92

PROFILE
 SHEET NO. 5
 TOTAL SHEETS 5
 DATE 6/19/92

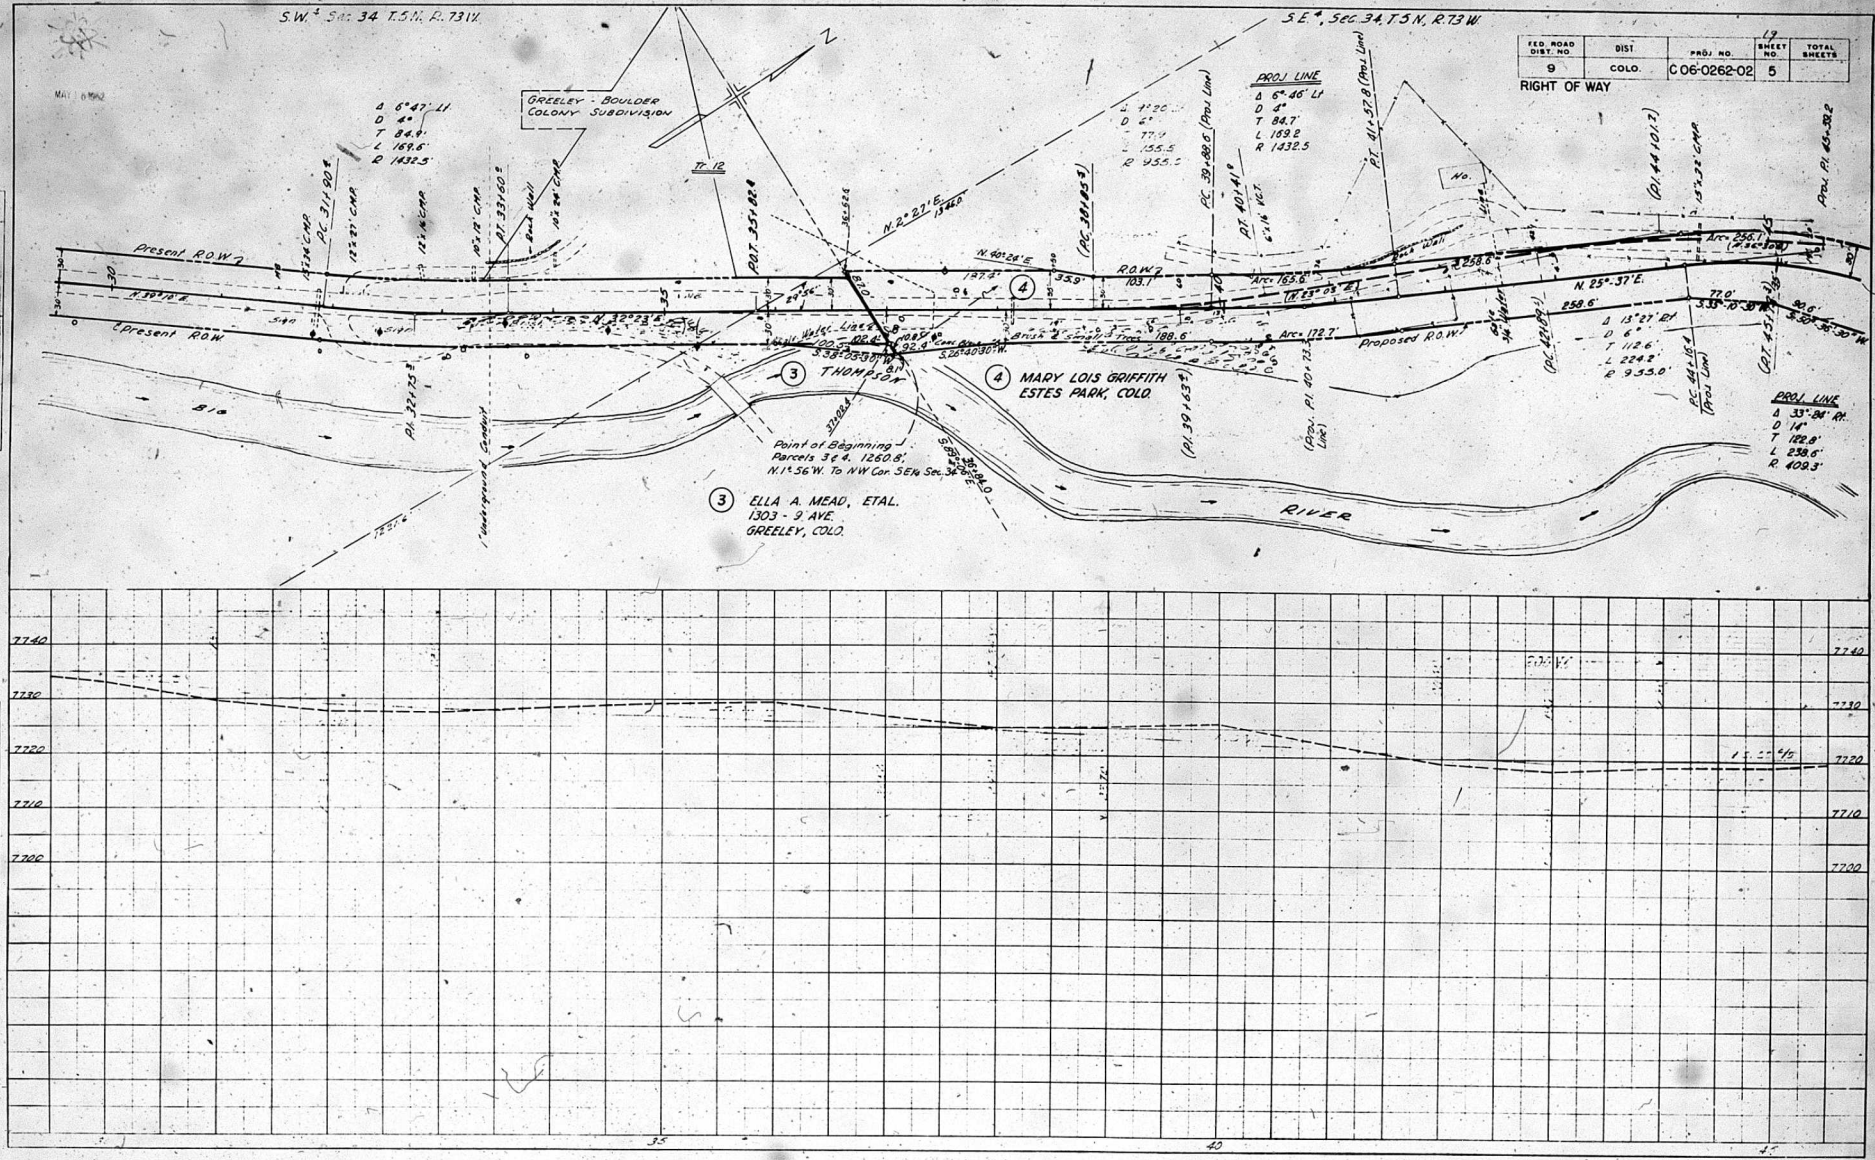


FED. ROAD DIST. NO.	DIST.	PROJ. NO.	SHEET NO.	TOTAL SHEETS
9	COLO.	C06-0262-02	5	5

RIGHT OF WAY

PLAN	FORWARD	DATE
NOTE BOOK	POTTER	1-58
NO	ALAMANT CHINA	1-58
	BY J. H. CHAMBERLAIN	1-58

PROFILE	DATE	BY	NO.
1. PROFILE	2. DATE	3. BY	4. NO.
5. PROFILE	6. DATE	7. BY	8. NO.
9. PROFILE	10. DATE	11. BY	12. NO.
13. PROFILE	14. DATE	15. BY	16. NO.
17. PROFILE	18. DATE	19. BY	20. NO.
21. PROFILE	22. DATE	23. BY	24. NO.
25. PROFILE	26. DATE	27. BY	28. NO.
29. PROFILE	30. DATE	31. BY	32. NO.
33. PROFILE	34. DATE	35. BY	36. NO.
37. PROFILE	38. DATE	39. BY	40. NO.
41. PROFILE	42. DATE	43. BY	44. NO.
45. PROFILE	46. DATE	47. BY	48. NO.
49. PROFILE	50. DATE	51. BY	52. NO.
53. PROFILE	54. DATE	55. BY	56. NO.
57. PROFILE	58. DATE	59. BY	60. NO.
61. PROFILE	62. DATE	63. BY	64. NO.
65. PROFILE	66. DATE	67. BY	68. NO.
69. PROFILE	70. DATE	71. BY	72. NO.
73. PROFILE	74. DATE	75. BY	76. NO.
77. PROFILE	78. DATE	79. BY	80. NO.
81. PROFILE	82. DATE	83. BY	84. NO.
85. PROFILE	86. DATE	87. BY	88. NO.
89. PROFILE	90. DATE	91. BY	92. NO.
93. PROFILE	94. DATE	95. BY	96. NO.
97. PROFILE	98. DATE	99. BY	100. NO.

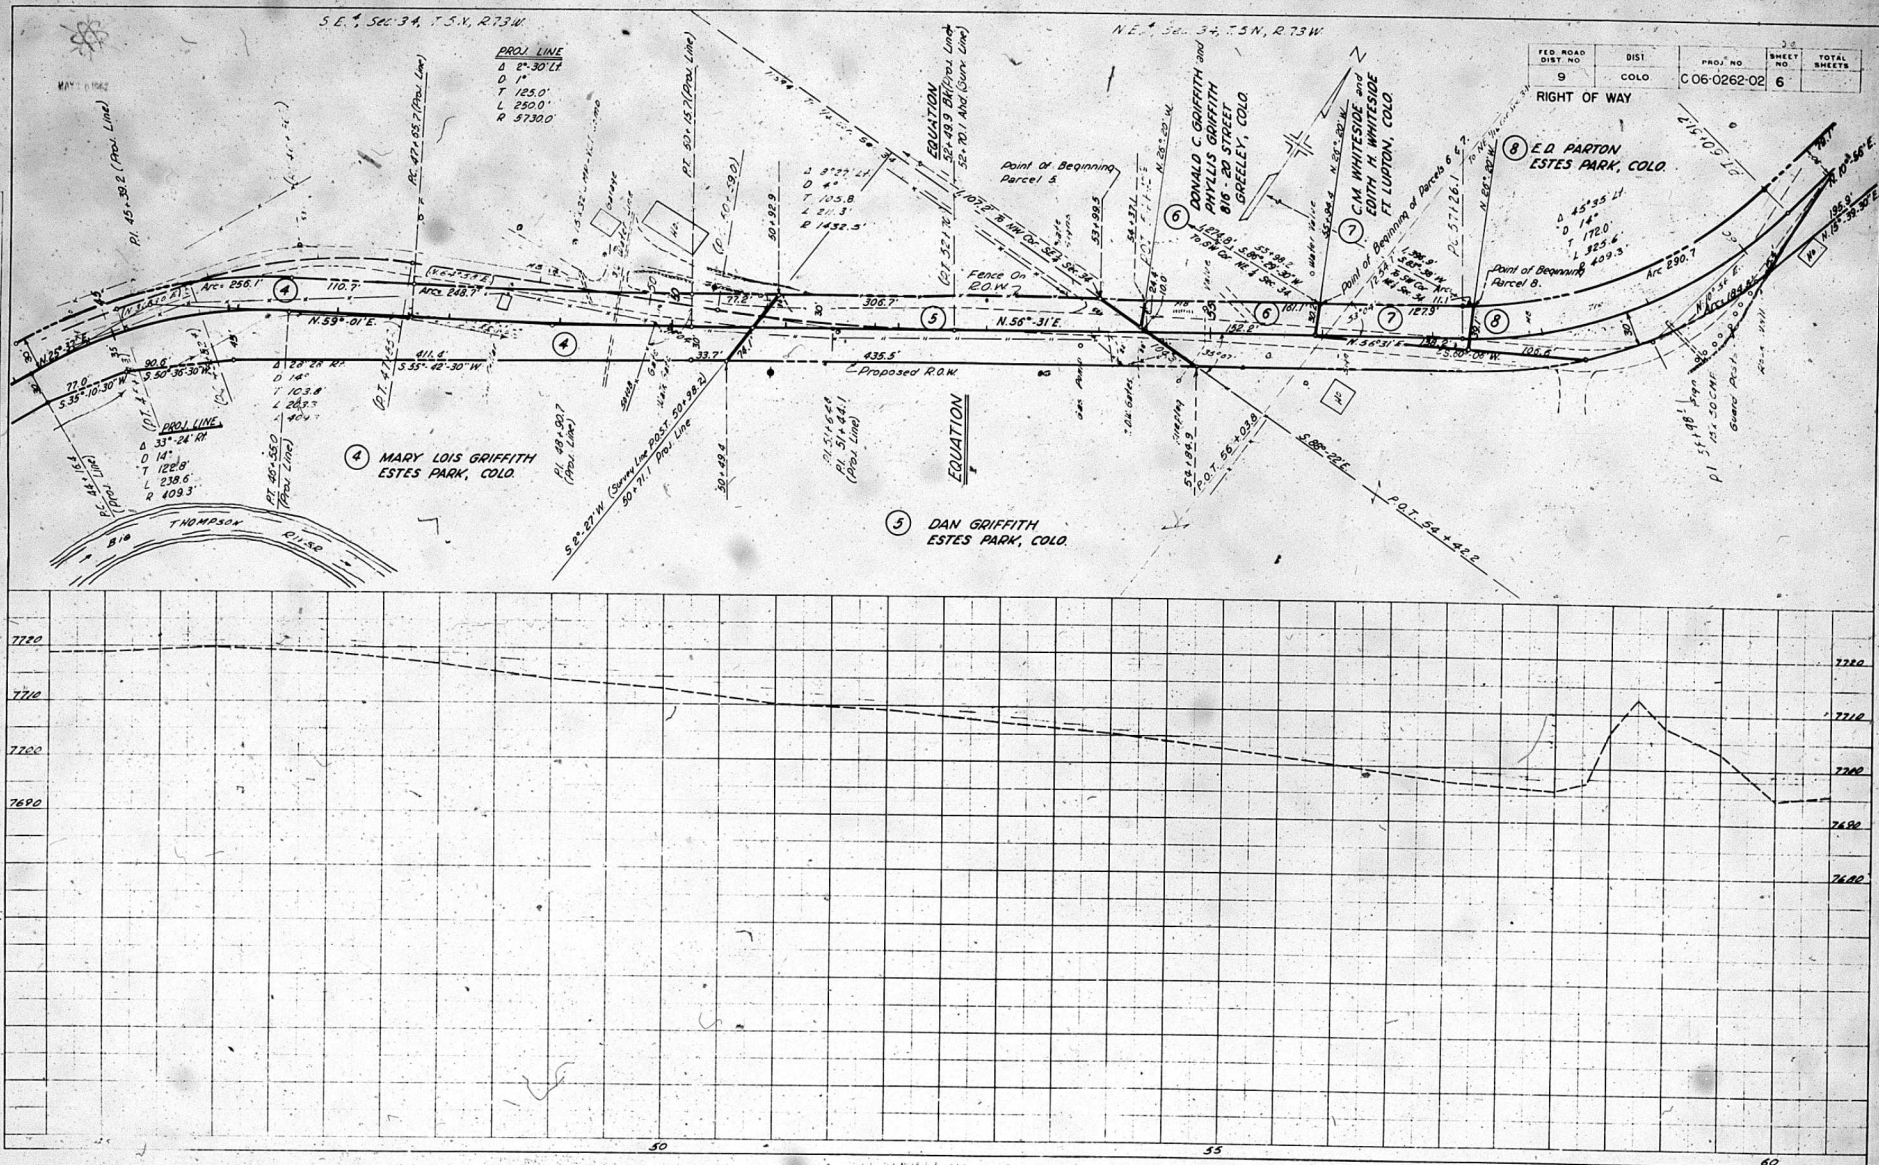


PLAN
 DIST. NO. 9
 COLO.
 PROJ. NO. C 06-0262-02
 SHEET NO. 7
 TOTAL SHEETS


Rev. 8-25-55 10 Rev. Name Change R.E.C.

FED. ROAD DIST. NO.	DIST.	PROJ. NO.	SHEET NO.	TOTAL SHEETS
9	COLO.	C 06-0262-02	7	

RIGHT OF WAY


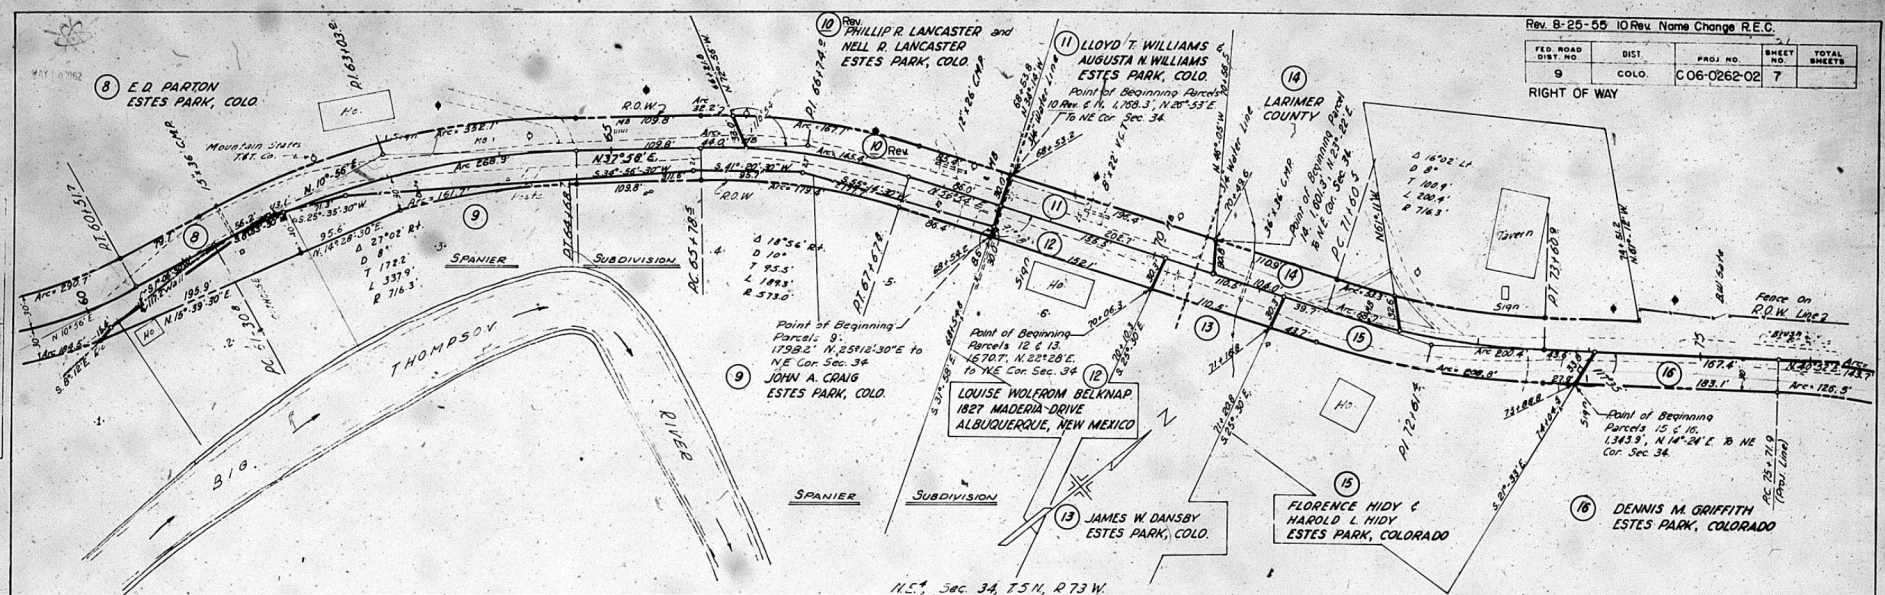


PROFILE
 DATE
 SHEET NO. 7
 TOTAL SHEETS

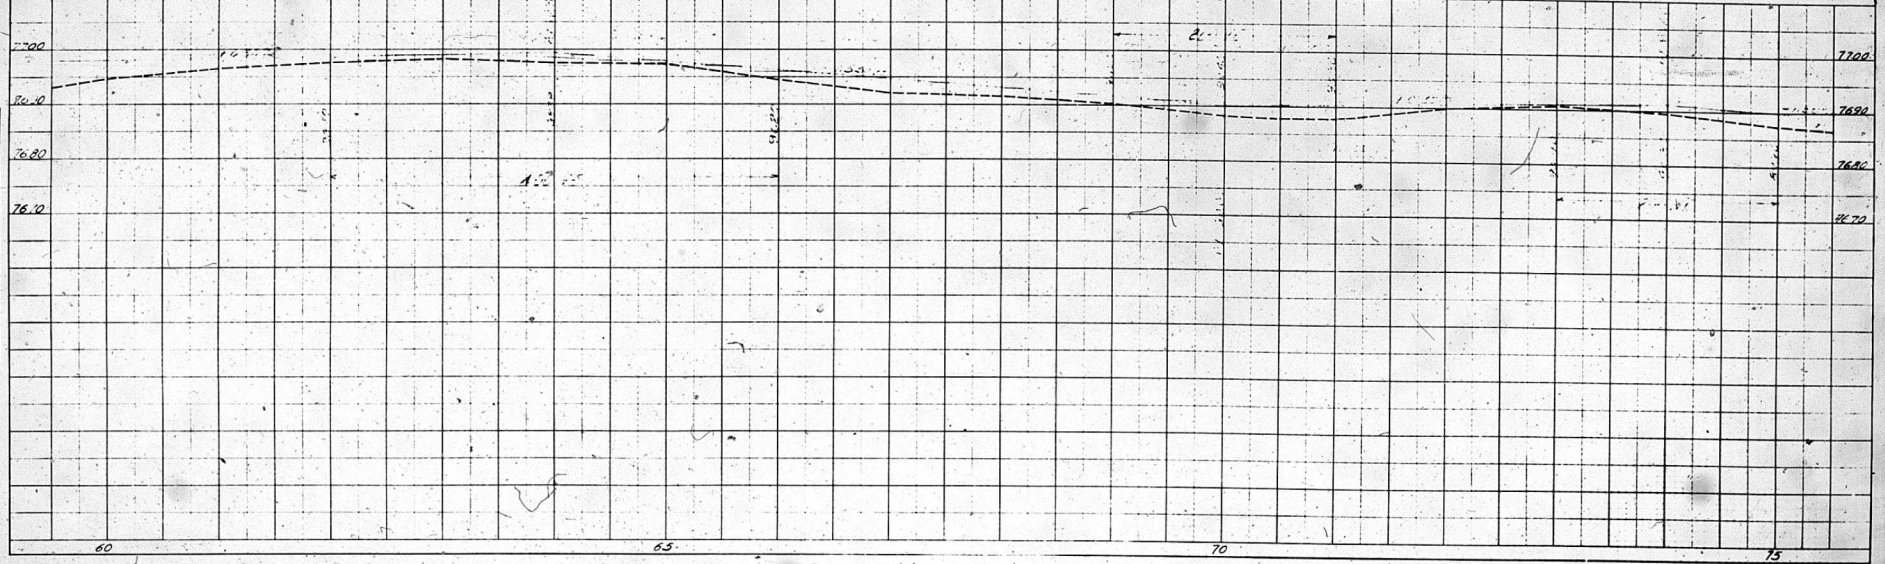

PLAN
DATE: 12/1/12
BY: JTB
CHECKED: JTB
NOTED: JTB

PROFILE
DATE: 12/1/12
BY: JTB
CHECKED: JTB
NOTED: JTB

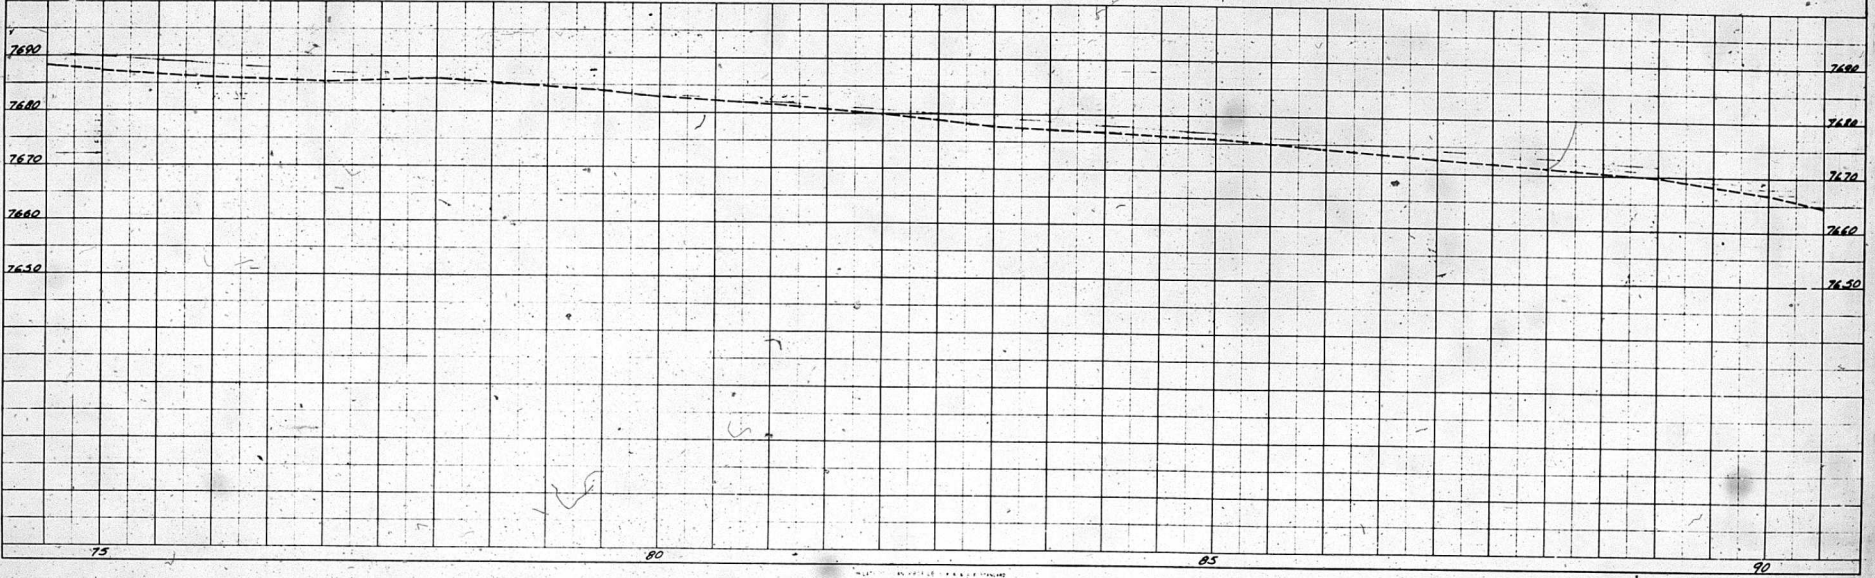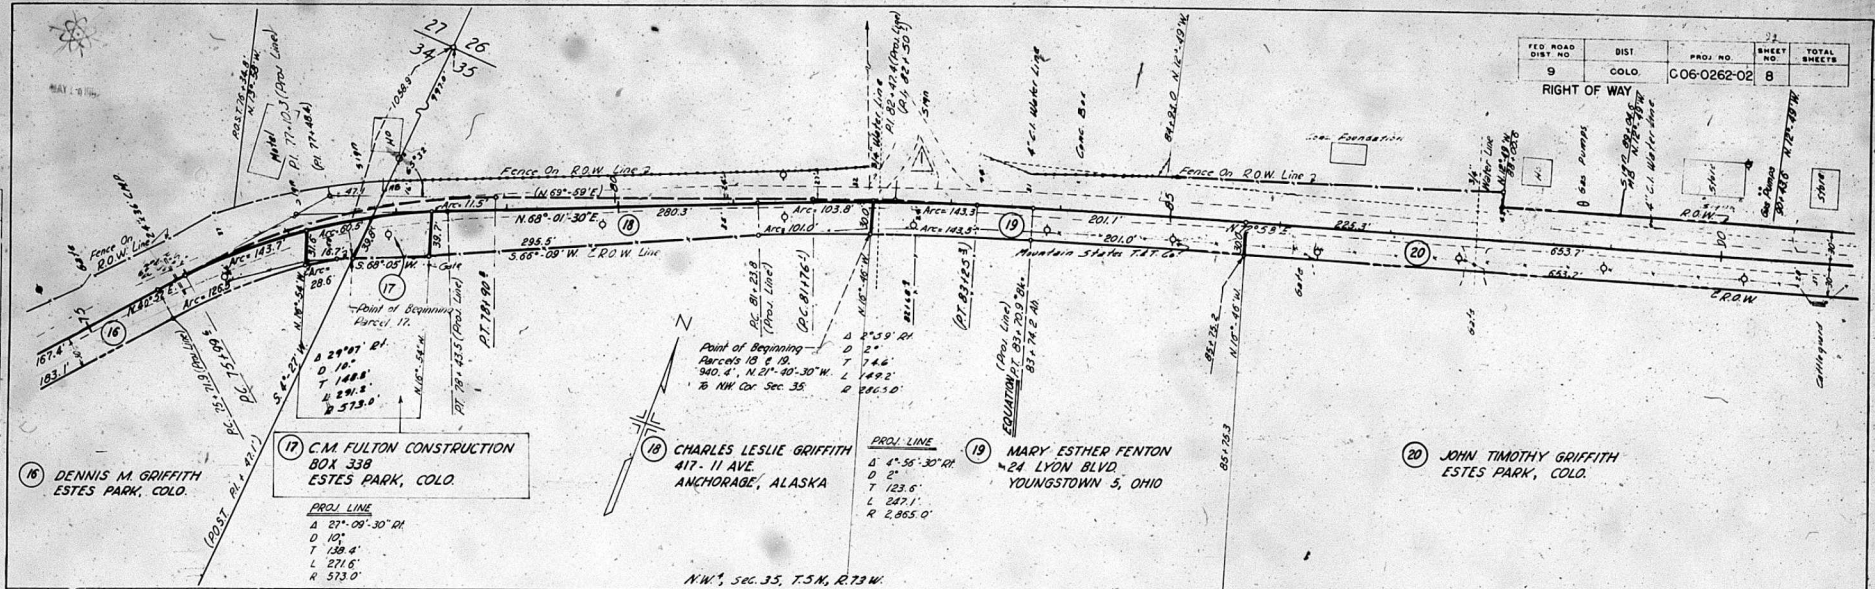


PLAN	DATE	BY	CHKD
10/1/55	10/1/55	10/1/55	10/1/55
10/1/55	10/1/55	10/1/55	10/1/55
10/1/55	10/1/55	10/1/55	10/1/55
10/1/55	10/1/55	10/1/55	10/1/55

PROFILE	DATE	BY	CHKD
10/1/55	10/1/55	10/1/55	10/1/55
10/1/55	10/1/55	10/1/55	10/1/55
10/1/55	10/1/55	10/1/55	10/1/55
10/1/55	10/1/55	10/1/55	10/1/55


Rev. 8-25-55 22 Rev. Name Change R.E.C.


FED. ROAD DIST. NO.	DIST.	PROJ. NO.	SHEET NO.	TOTAL SHEETS
9	COLO.	C06-0262-02	9	

RIGHT OF WAY

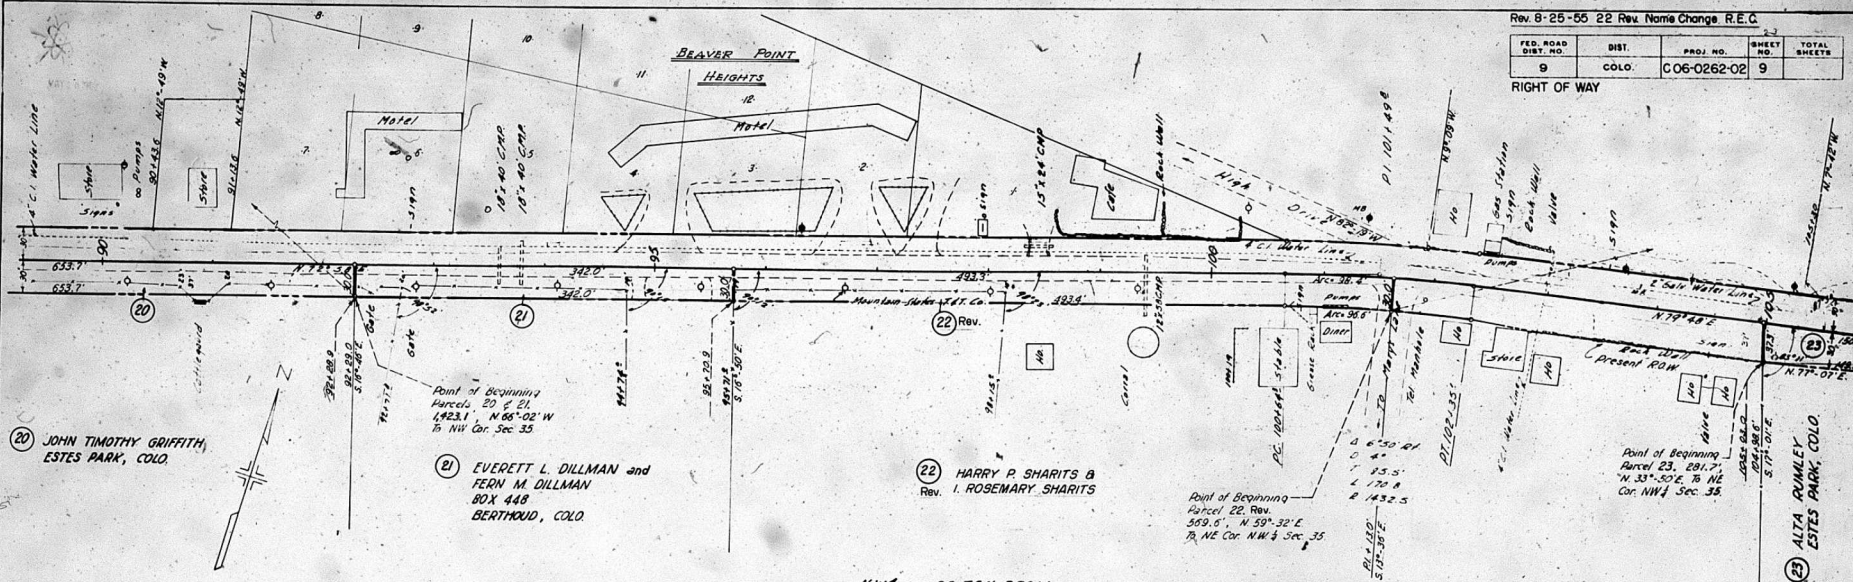

N.W. 1/4, Sec. 35, T.5N, R.73W

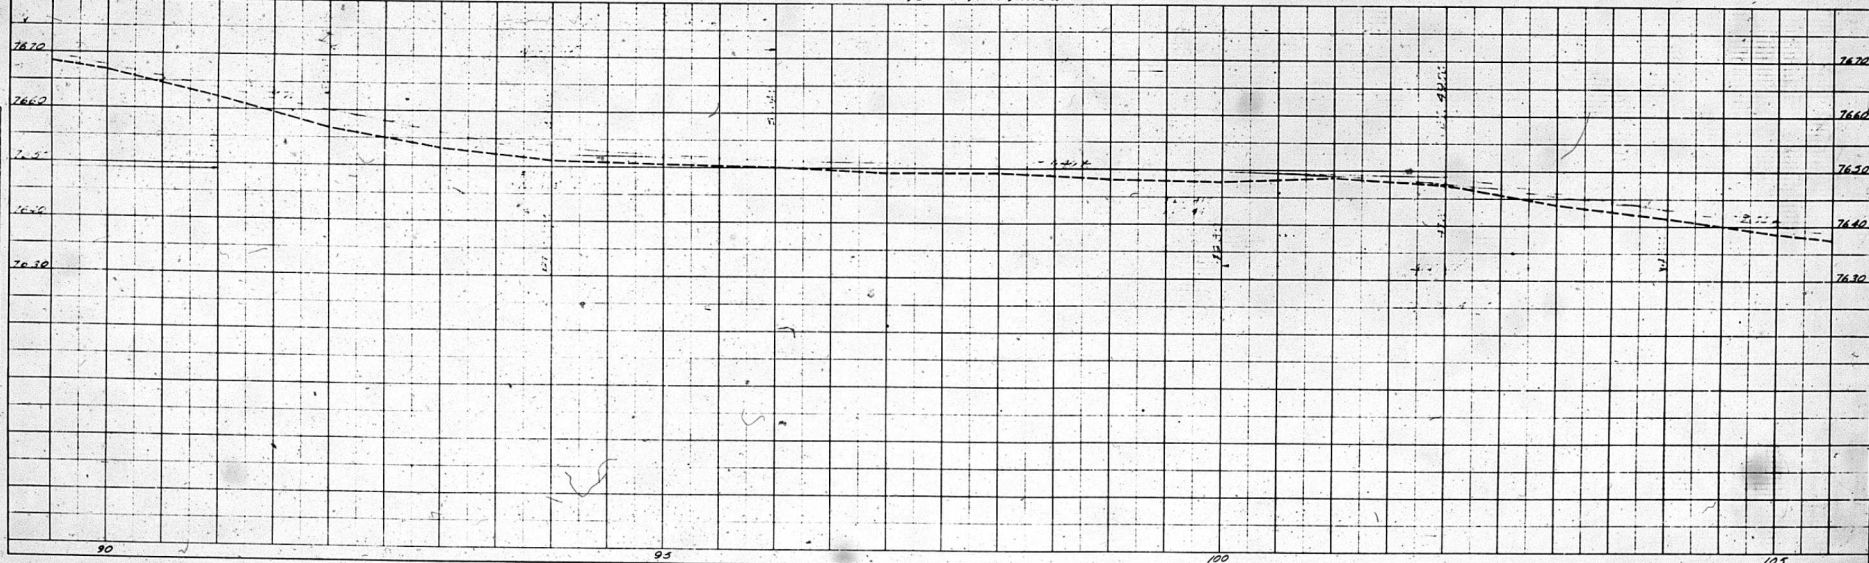

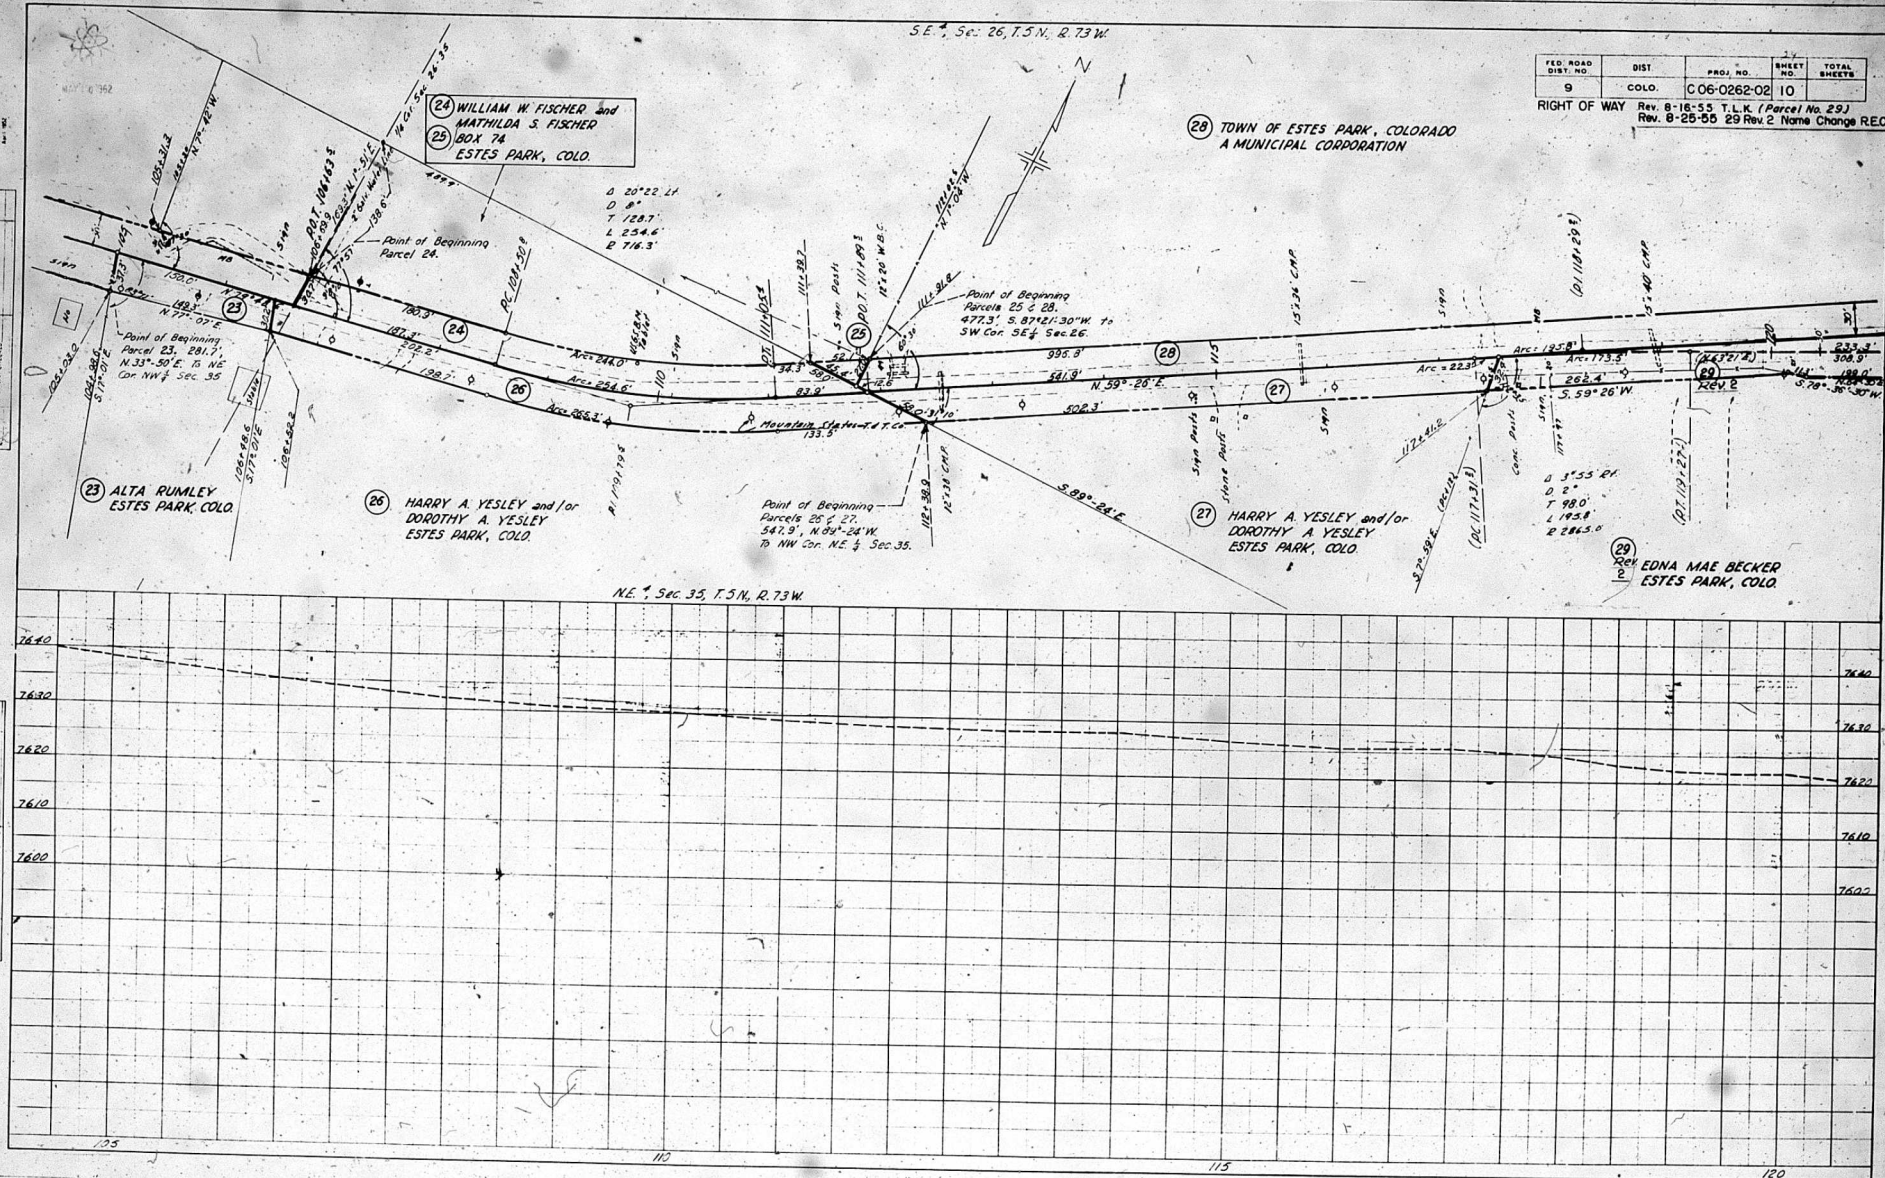

SE. ⁴, Sec 26, T. 5 N. R. 73 W.

Rev. 8-25-55 29 Rev. 2 Name Change R.E.C.

FED. ROAD DIST NO	DIST	PROJ NO	SHEET NO.	TOTAL SHEETS
9	COLO.	C06-0262-02	11	

RIGHT OF WAY Rev. 8-16-55 T.L.K. (Parcel No. 29.)

28 TOWN OF ESTES PARK COLORADO
A MUNICIPAL CORPORATION


③③ NINA J. CULLINAN



PROJ. LINE
 Δ 10°-15' Lt.
 Δ 2°
T 257.0'
L 512.5'
R 2,865.0'

Point of Beginning Parcel 30.
1,436.0', S. 68°-23'-30"W to
SW cor. SE $\frac{1}{4}$ Sec. 26.

(29)
Rev. EDNA MAE BECKER
2 ESTES PARK, COLORADO

(31) LE ROY J. MOUSEL and
BERNADETTE BEEZ MOUSEL
CLINTON, IOWA

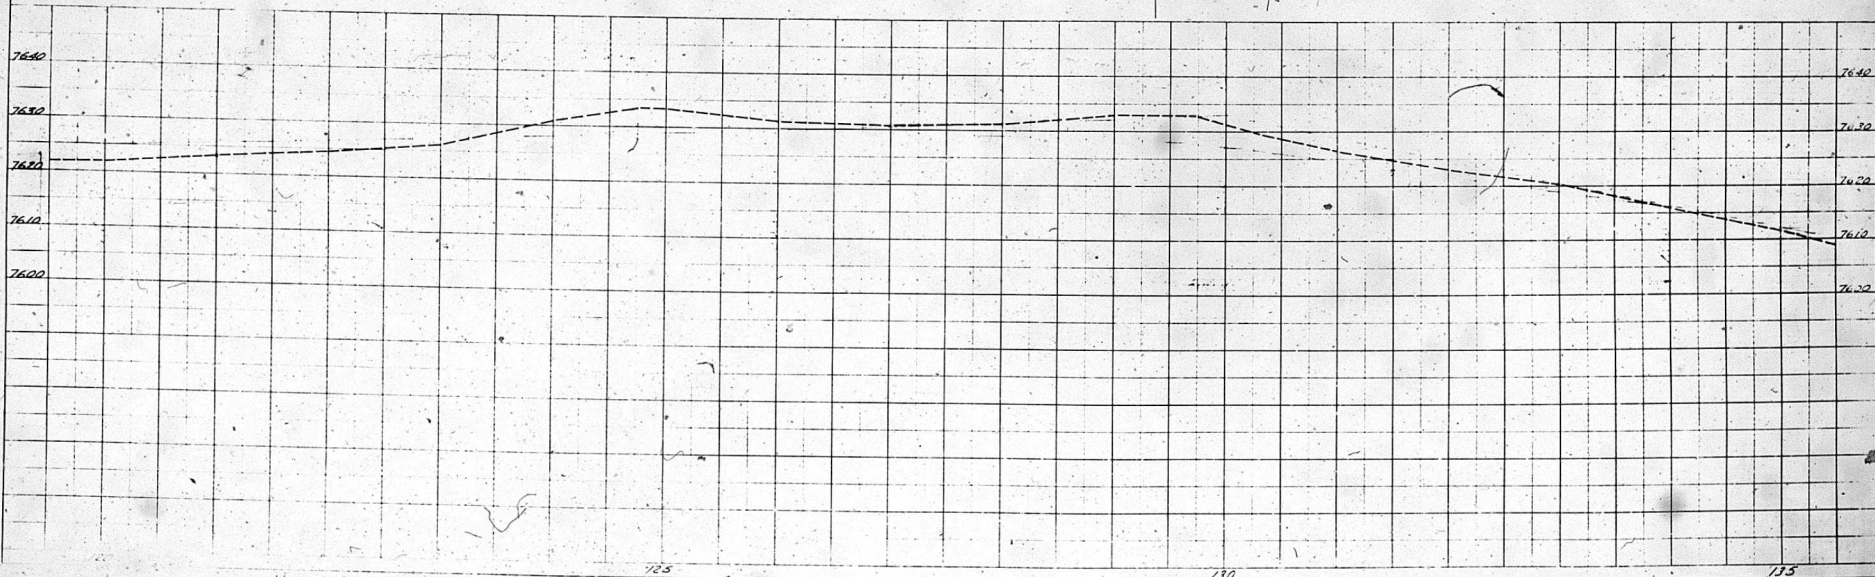


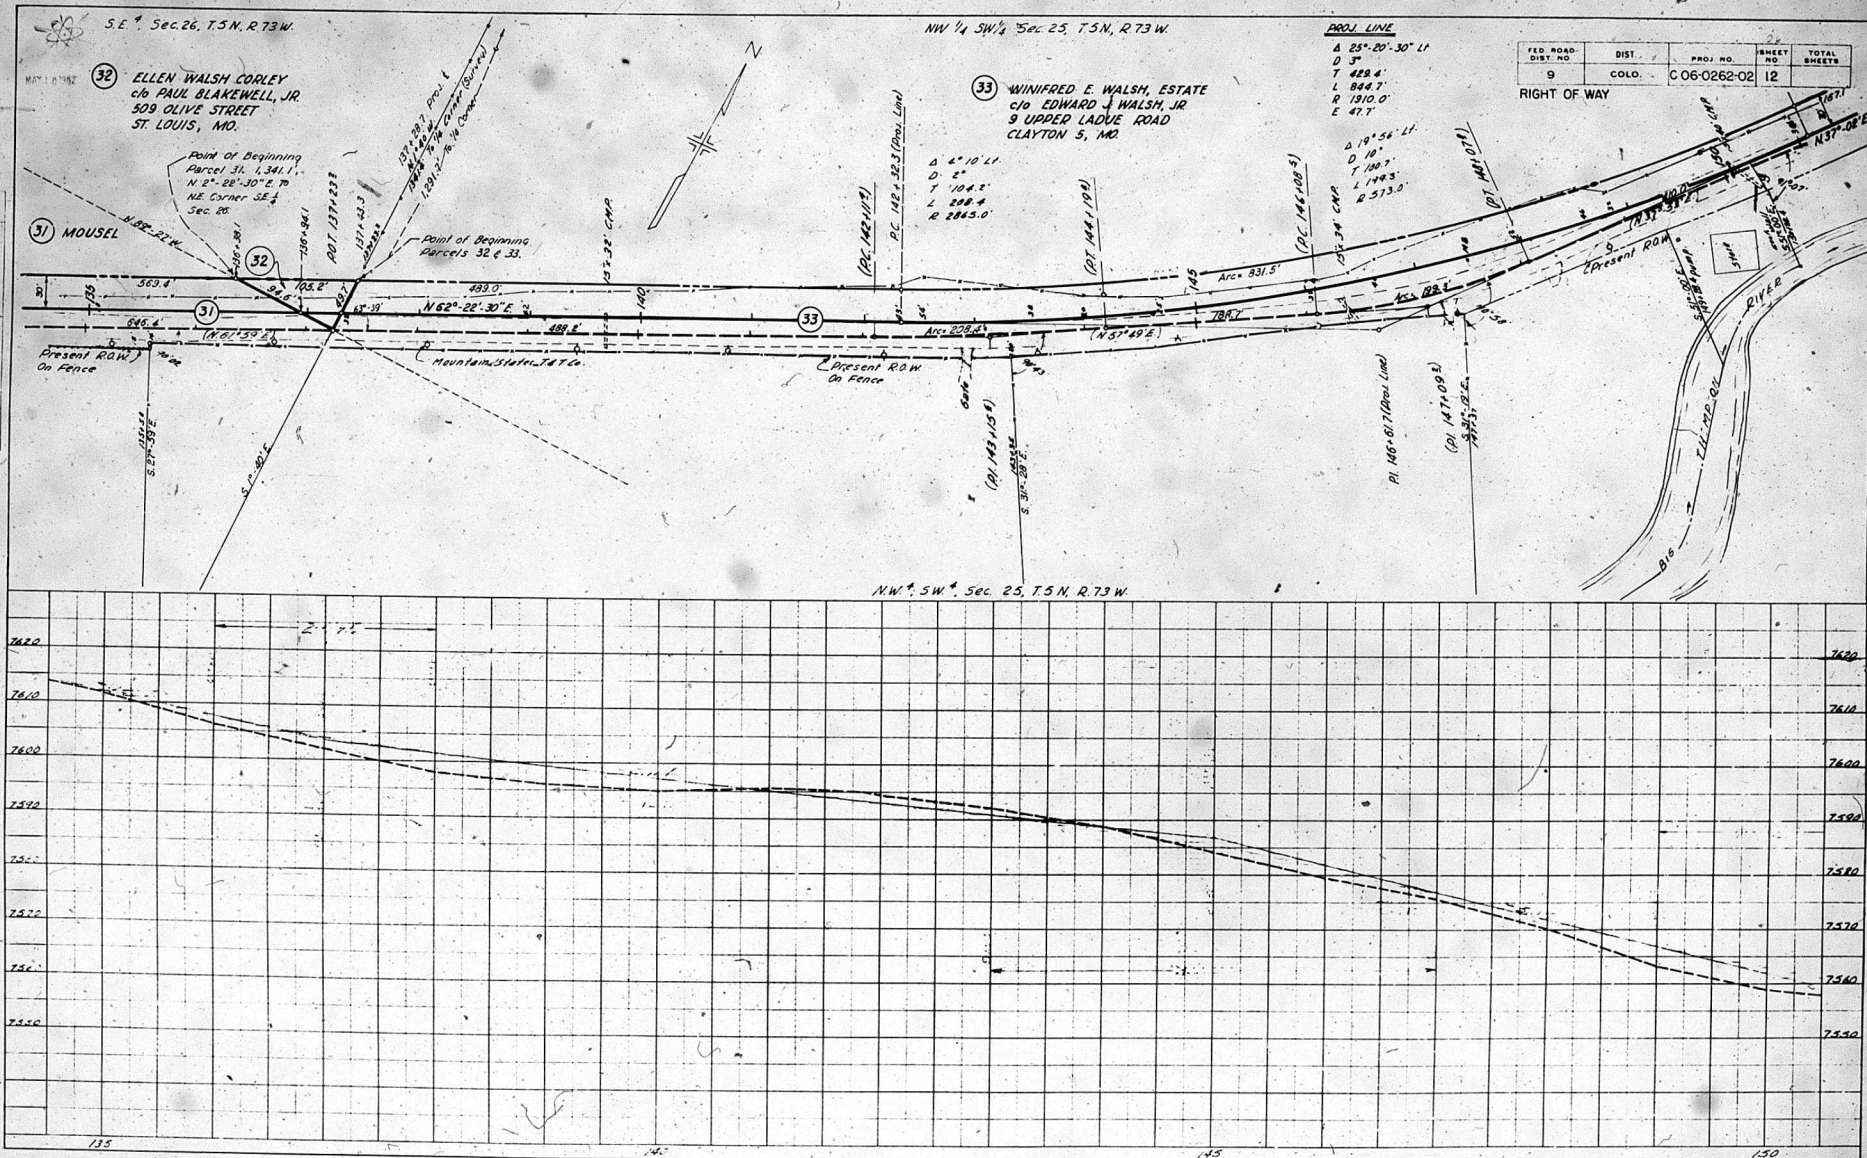 


PLAN	DATE	BY	CHECKED
1	1951	W. J. WALSH	W. J. WALSH
2	1951	W. J. WALSH	W. J. WALSH
3	1951	W. J. WALSH	W. J. WALSH
4	1951	W. J. WALSH	W. J. WALSH
5	1951	W. J. WALSH	W. J. WALSH

PROFILE	DATE	BY	CHECKED
1	1951	W. J. WALSH	W. J. WALSH
2	1951	W. J. WALSH	W. J. WALSH
3	1951	W. J. WALSH	W. J. WALSH
4	1951	W. J. WALSH	W. J. WALSH
5	1951	W. J. WALSH	W. J. WALSH

FED. ROAD DIST. NO.	DIST.	PROJ. NO.	SHEET NO.	TOTAL SHEETS
9	COLO.	C 06-0262-02	13	

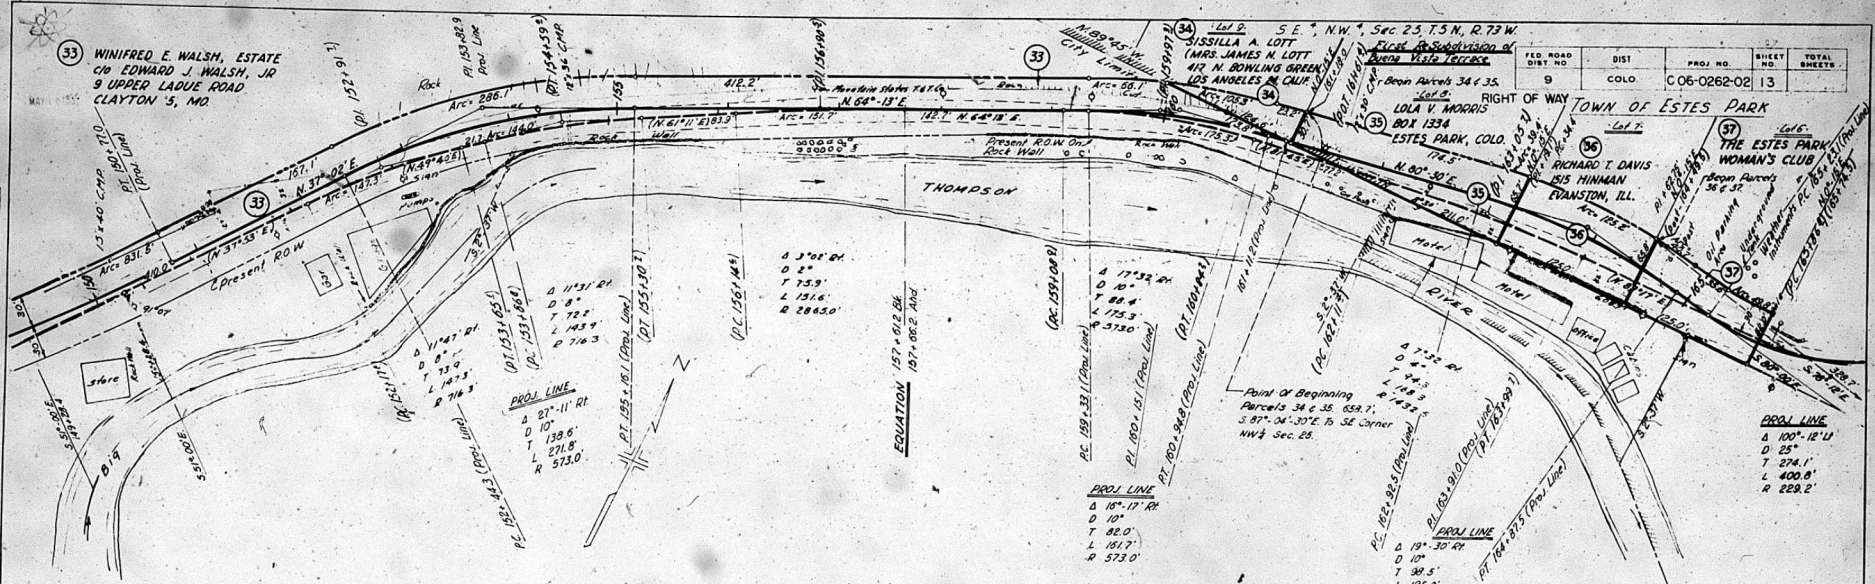

NE 1/4, SW 1/4, Sec. 25, T.5N, R.73W

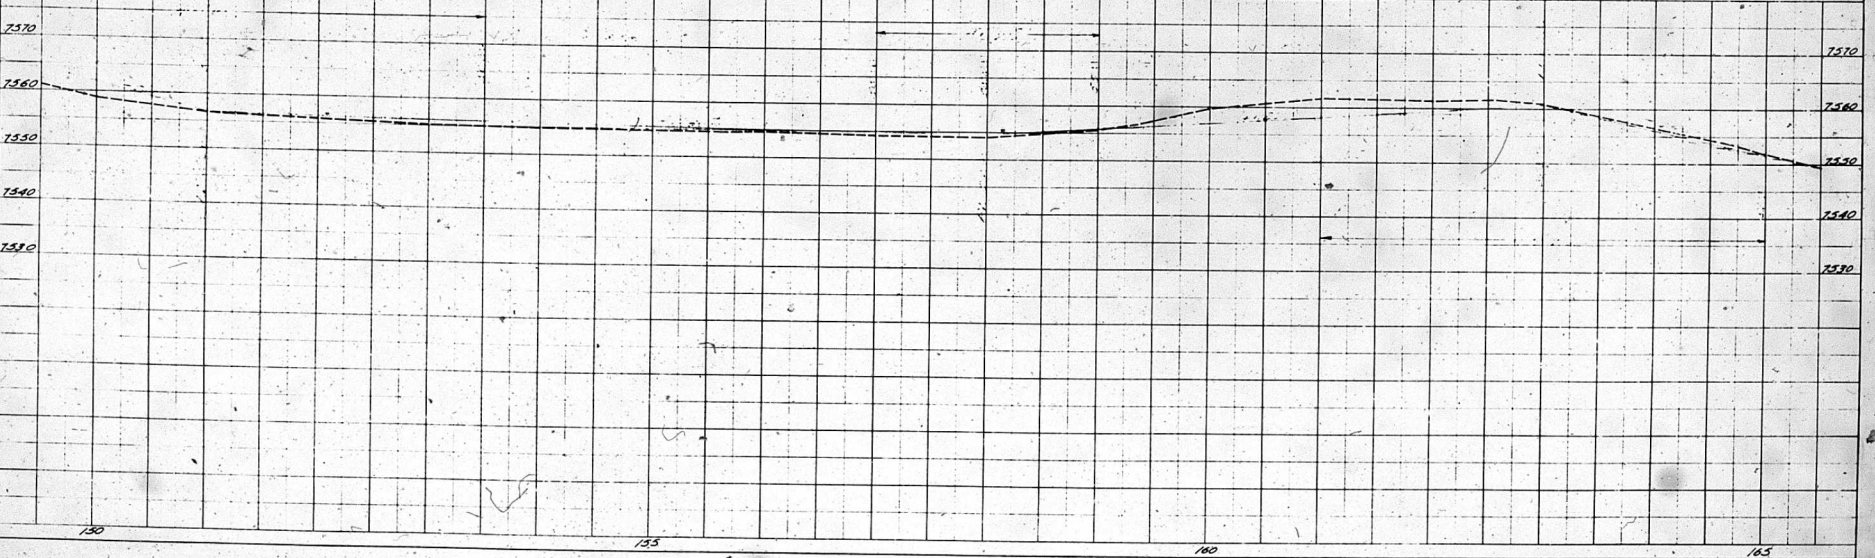

PLAN
 SHEET NO. 14
 DIST. NO. 9
 COLO. C06-0262-02
 TOTAL SHEETS 14


PROFILE
 SHEET NO. 14
 DIST. NO. 9
 COLO. C06-0262-02
 TOTAL SHEETS 14

S.E. 1/4 Sec. 25, T.5N, R.73W.

FIRST RESUBDIVISION OF
 BUENNA VISTA TERRACE


FED. ROAD DIST. NO.	DIST.	PROJ. NO.	SHEET NO.	TOTAL SHEETS
9	COLO.	C06-0262-02	14	

RIGHT OF WAY

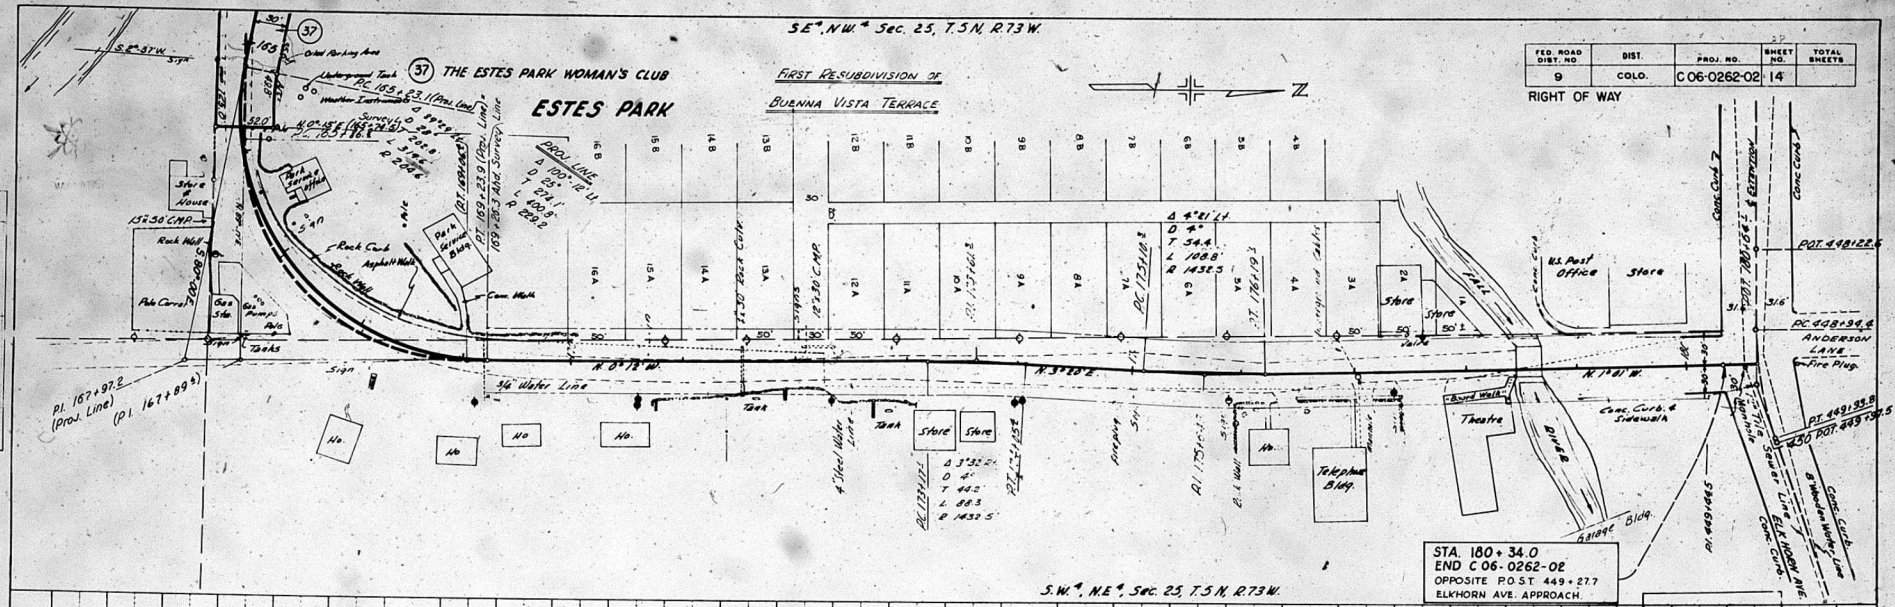


S.W. 1/4, NE 1/4, SEC. 25, T.5N, R.73W.

STA. 180+34.0
 END C06-0262-02
 OPPOSITE P.O. 449+27.7
 ELKHORN AVE. APPROACH

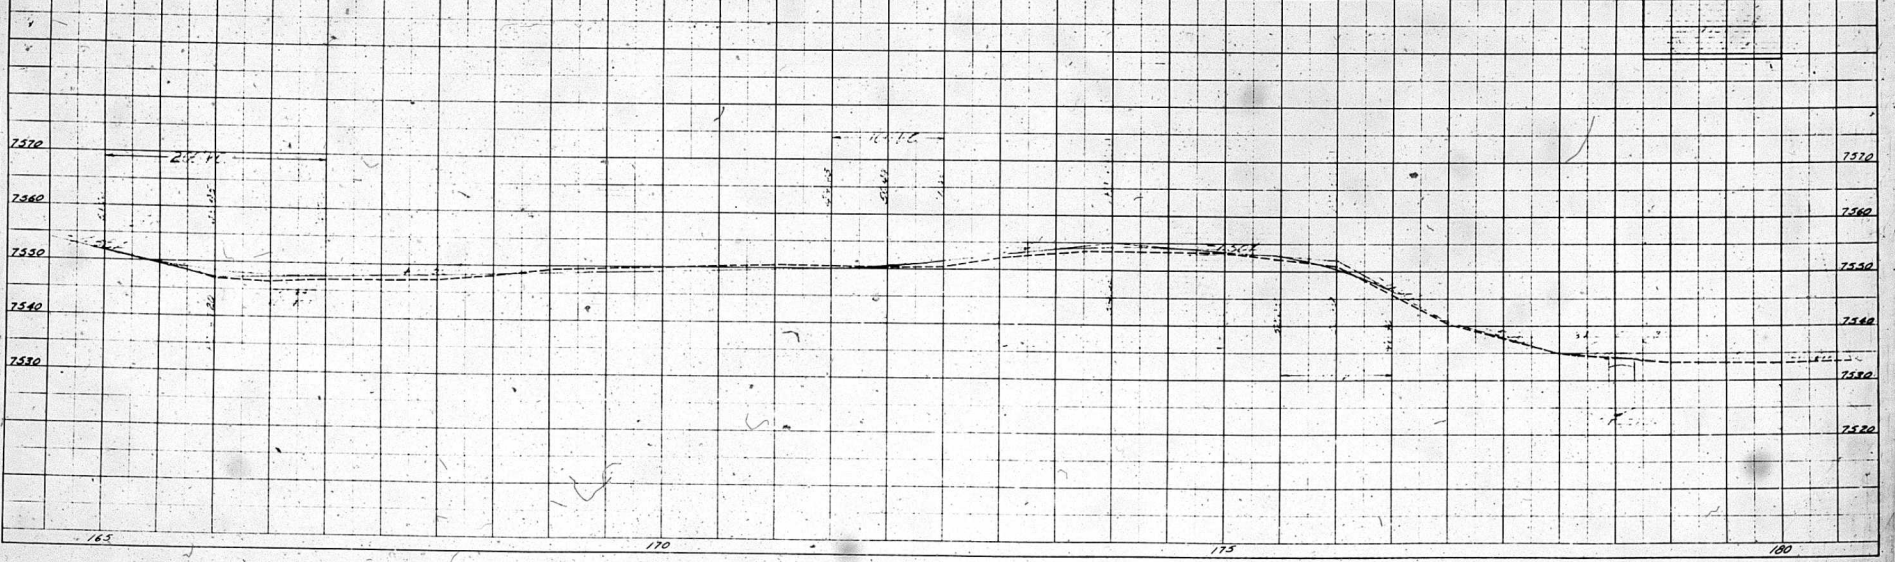



MAY 1 0 1952

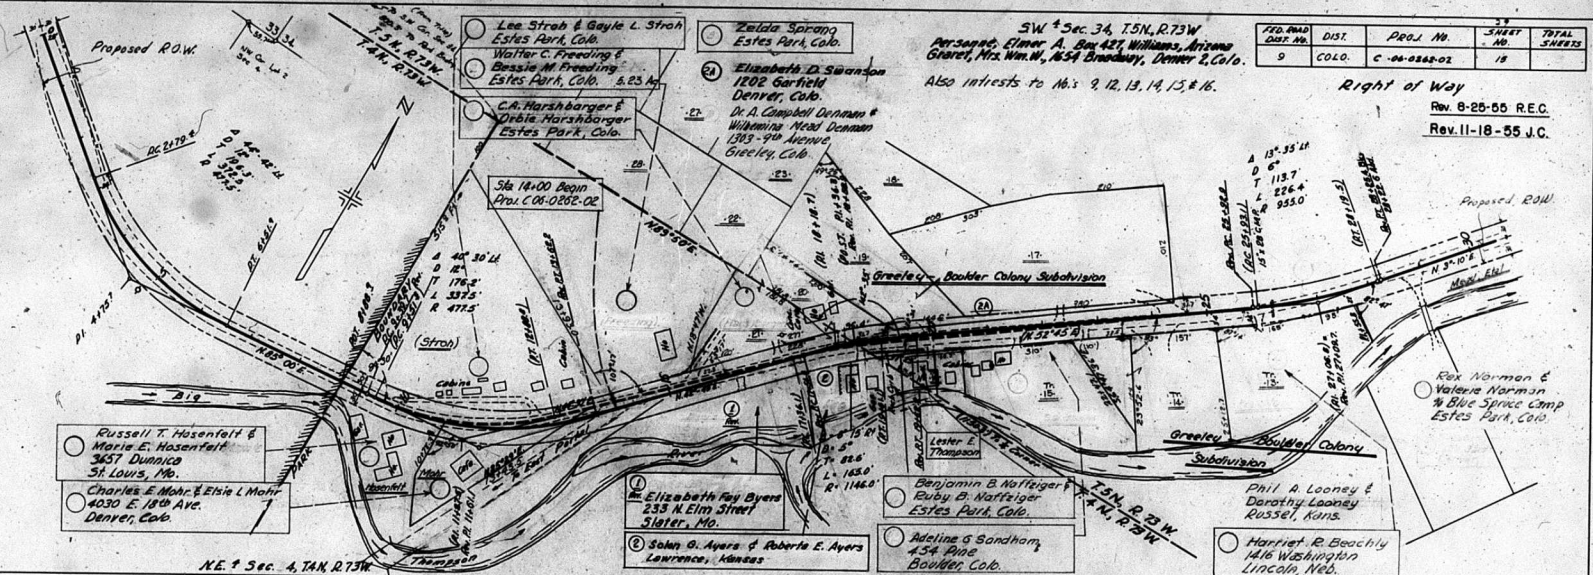

SW 1/4 Sec 34, T5N, R73W
Per 5-24-50, Elmer A. Day 427, Williams, Arizona
Grant, Mrs. Wm. W., 454 Broadway, Denver 2, Colo.
Also interests to Nos. 9, 12, 13, 14, 15 & 16.

FILE NO.	DIST.	PROJ. NO.	SHEET NO.	TOTAL SHEETS
5	COLO.	C-0852-02	15	


Right of Way
Rev. 8-20-50 E.C.
Rev. 11-18-55 J.C.

SW 1/4 Sec 34, T5N, R73W

N.E. 1/4 Sec. 4, T4N, R73W

N.E. 1/4 Sec 34, T5N, R73W

S.E. 1/4 Sec 34, T5N, R73W

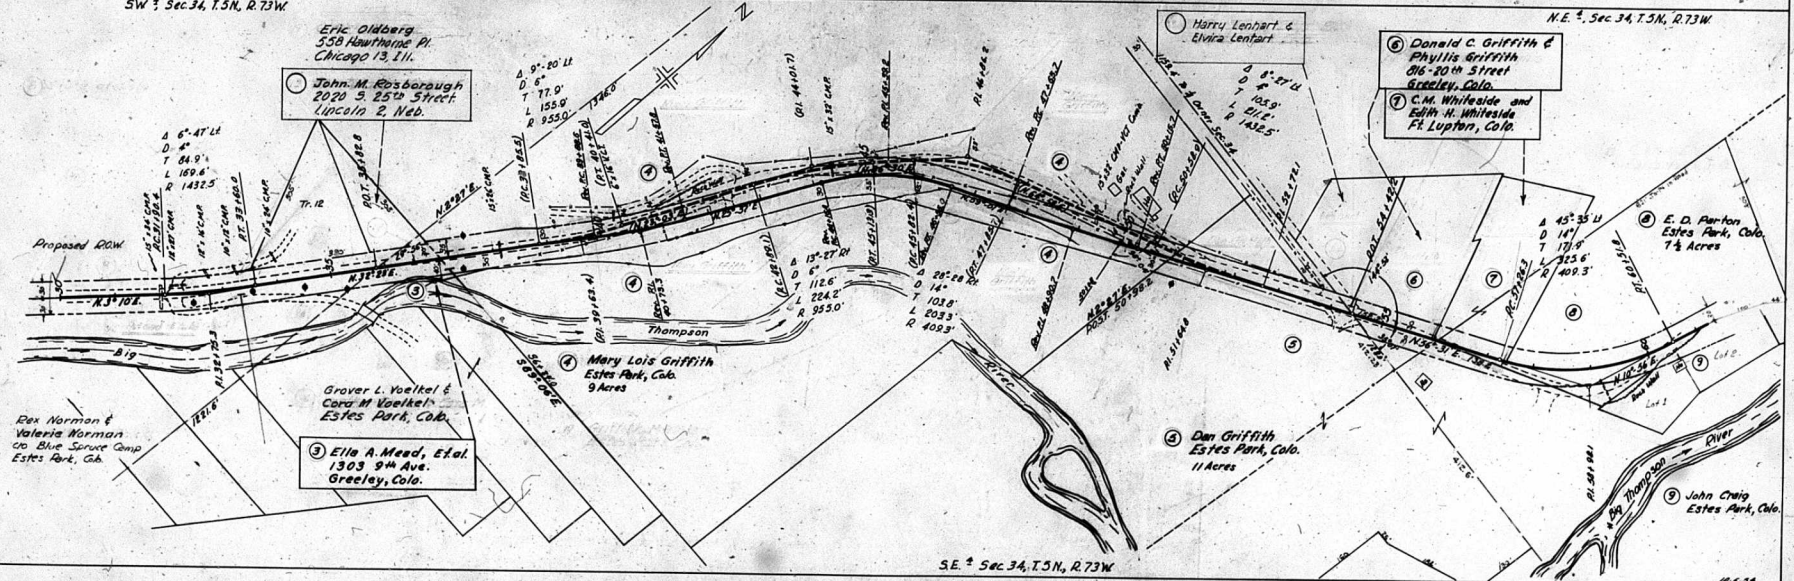




MAY 1 0 1962

FED. DIST. NO.	DIST.	DEPT. NO.	SHEET NO.	TOTAL SHEETS
9	COLO.	C-06-0662-02	16	

Right of Way
Rev. 8-16-55 T.L.K.
Rev. 8-20-55 REC.

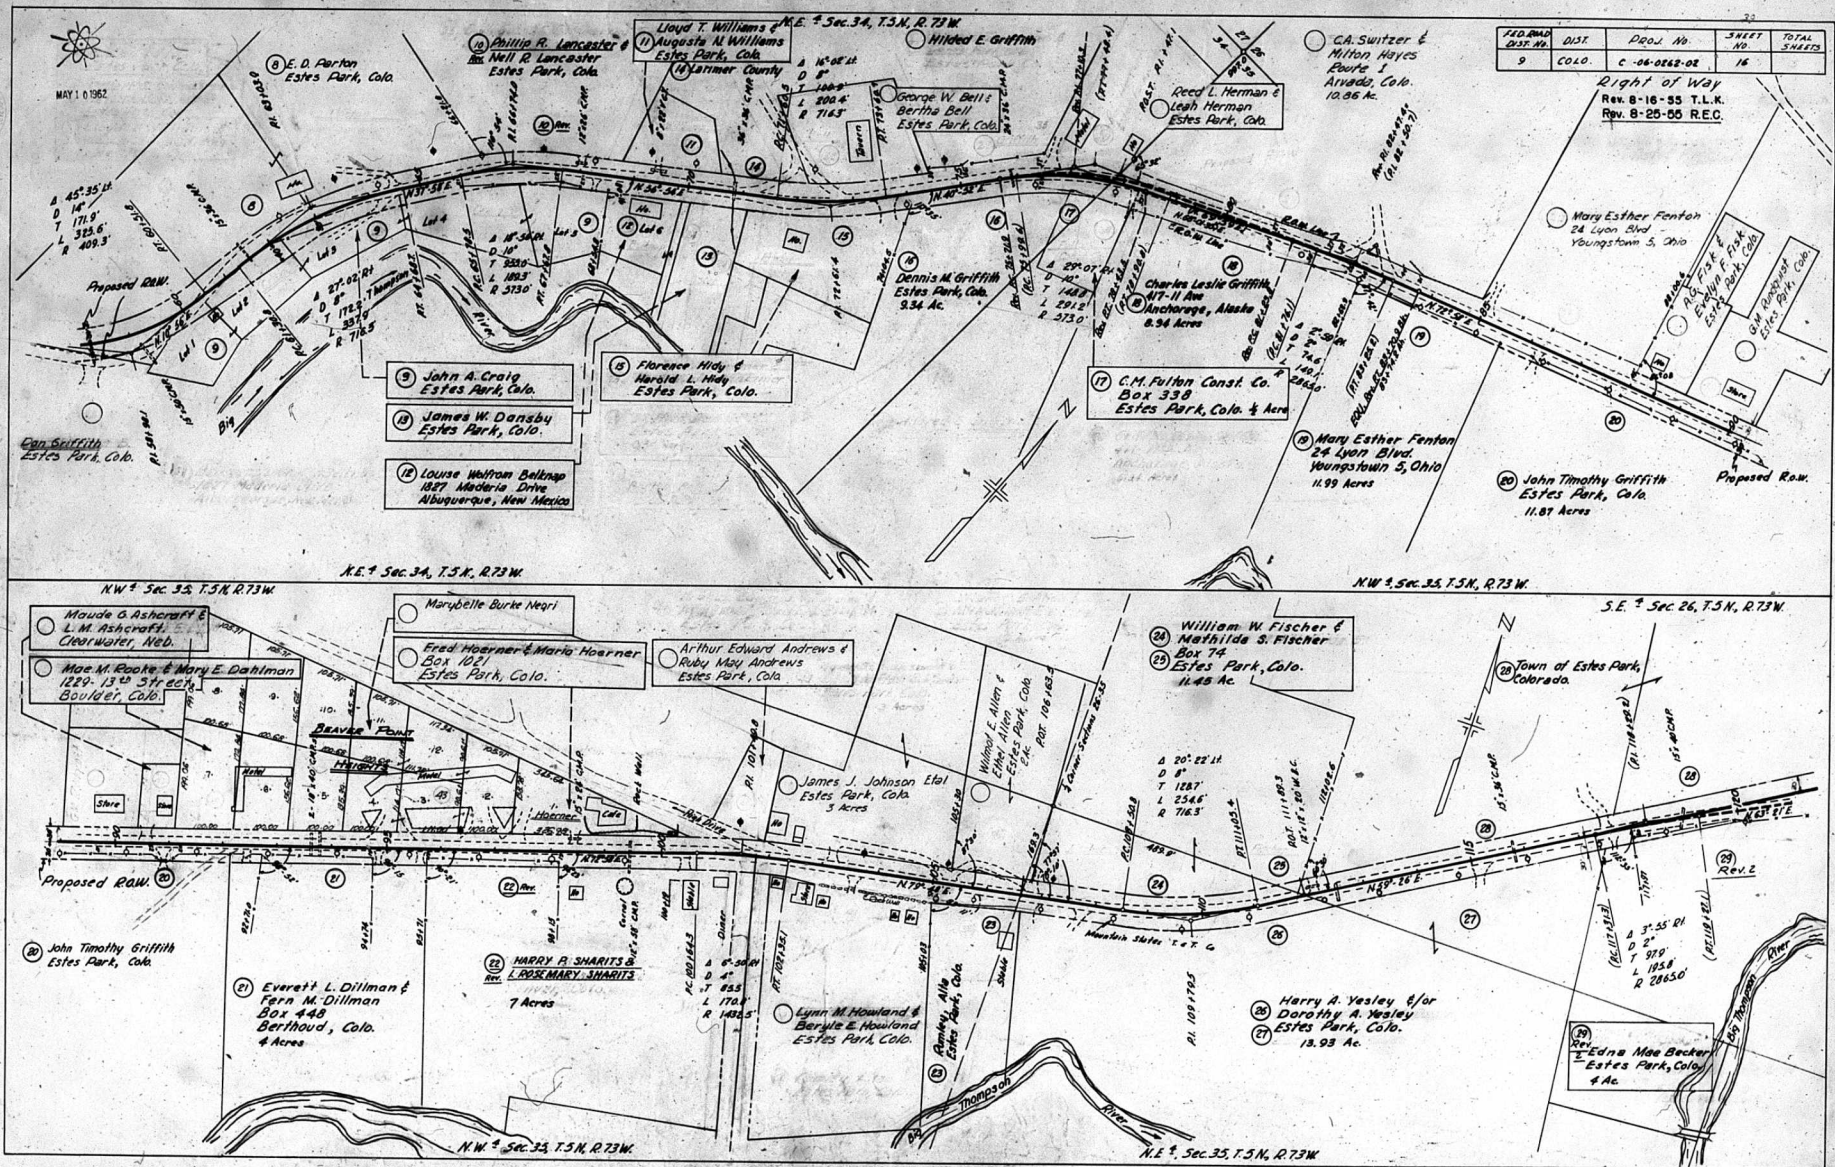



MAY 1 1962

SE 1/4 Sec. 26, T.5N, R.73W




JOB AND DIST. NO.	DIST.	PROP. NO.	SHEET NO.	TOTAL SHEETS
9	COLO.	COE-0862-02	17	

SW 1/4 NW 1/4 Sec. 25, T.5N, R.73W

Right of Way

Rev. 8-16-55 T.L.K.

Rev. 8-25-55 REC.

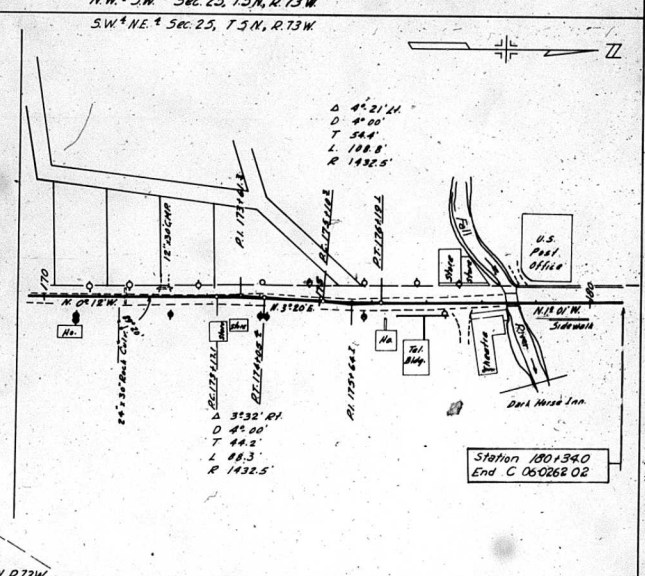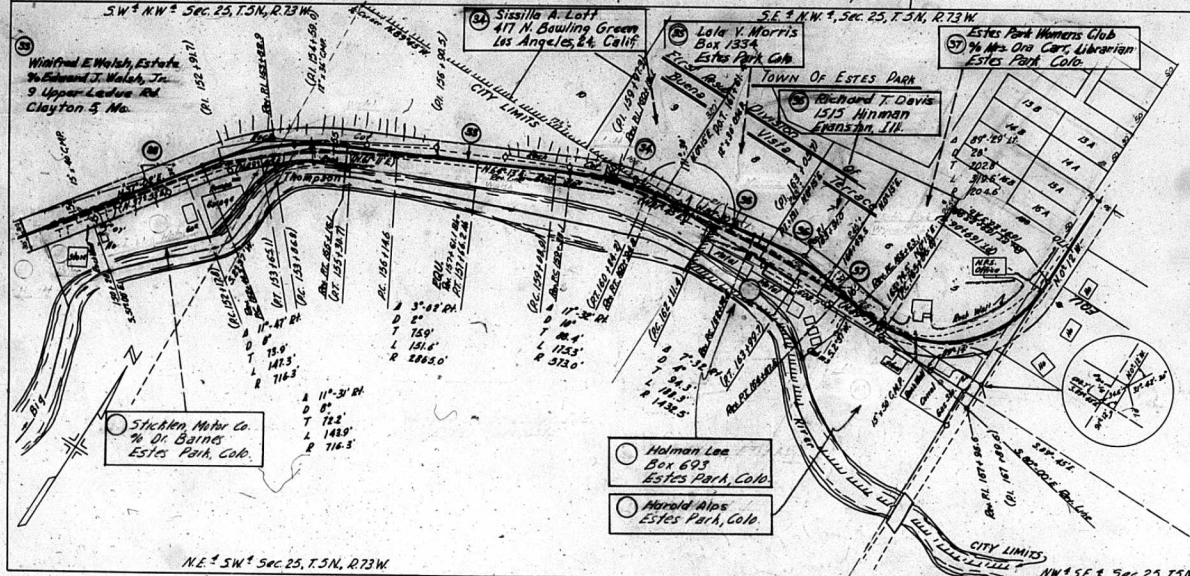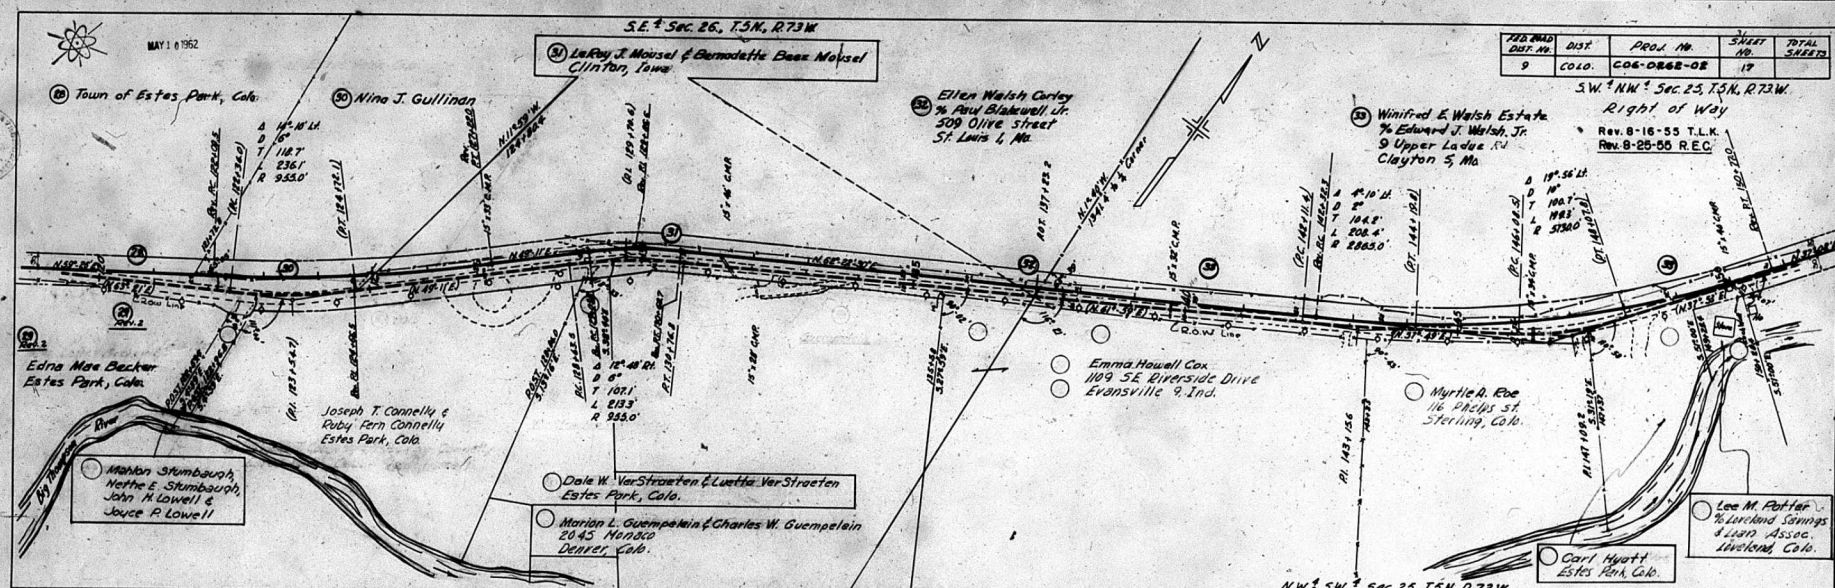

NE 1/4 SW 1/4 Sec. 25, T.5N, R.73W

NW 1/4 SE 1/4 Sec. 25, T.5N, R.73W