

STATE DEPARTMENT OF HIGHWAYS

DIVISION OF HIGHWAYS—STATE OF COLORADO

FEDERAL ROAD REGION NO	DIVISION	PROJECT NO	SHEET NO
9	COLORADO	C 06-0287-04	1

RIGHT OF WAY
FT. COLLINS-SOUTH

INDEX OF SHEETS
TITLE SHEET

PLAN AND PROFILE OF PROPOSED

STATE PROJECT NO. C 06-0287-04


STATE HIGHWAY NO. 287

LARIMER COUNTY

SHEET NO 1

2-3-4 PLAN SHEETS

CONVENTIONAL SIGNS

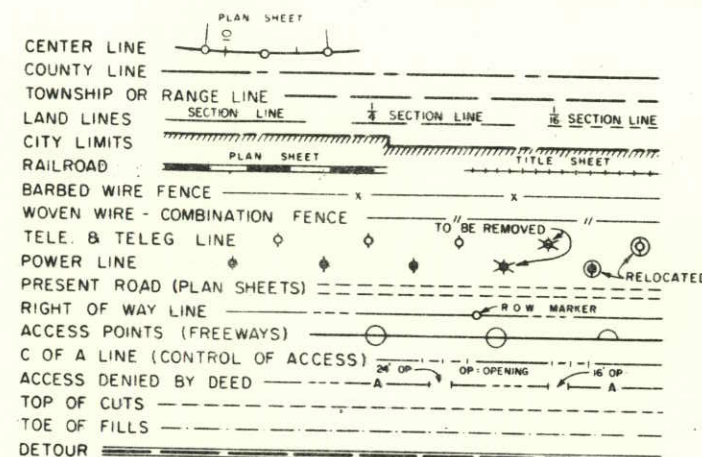


SCALES OF ORIGINAL DRAWINGS

ON PLAN, 1 IN = 50 FT
ON PROFILE { 1 IN = 50 FT HORIZONTAL
1 IN = 5 FT VERTICAL
GRADE LINE ON PROFILE IS SHOWN AS GRADE OF FINISHED ROAD
R.O.W. LENGTH OF PROJECT = 0.704 miles

REVISIONS		
7-22-71	Add length of R.O.W. & Add	
	Begin & End R.O.W. Stas.	KC

STA. 66+94 Begin C 06-0287-04
Construction & Survey

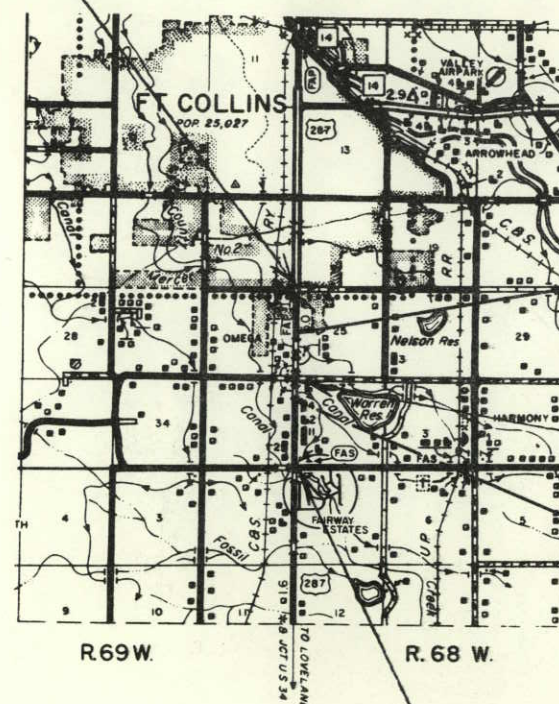

STA. 92+85.0 Begin R.O.W.
C 06-0287-04

STA. 120+50 End C 06-0287-04
Construction

STA. 129+00 End R.O.W.
C 06-0287-04


STA. 172+36.5 End C 06-0287-04
Survey

SCALE OF MILES

FEDERAL ROAD REGION NO.	DISTRICT	PROJ. NO.	SHEET NO.	TOTAL SHEETS
9	COLORADO	C06-0287-04	2	

RIGHT OF WAY
FT. COLLINS-SOUTH

REVISIONS			
7-22-71	Add TE-1A, TE-3A, & TE-6		
	Add Begin R.O.W.		K.C.
11-16-71	Add TE-1B; Name change TE-1A to TE-1A		K.C.

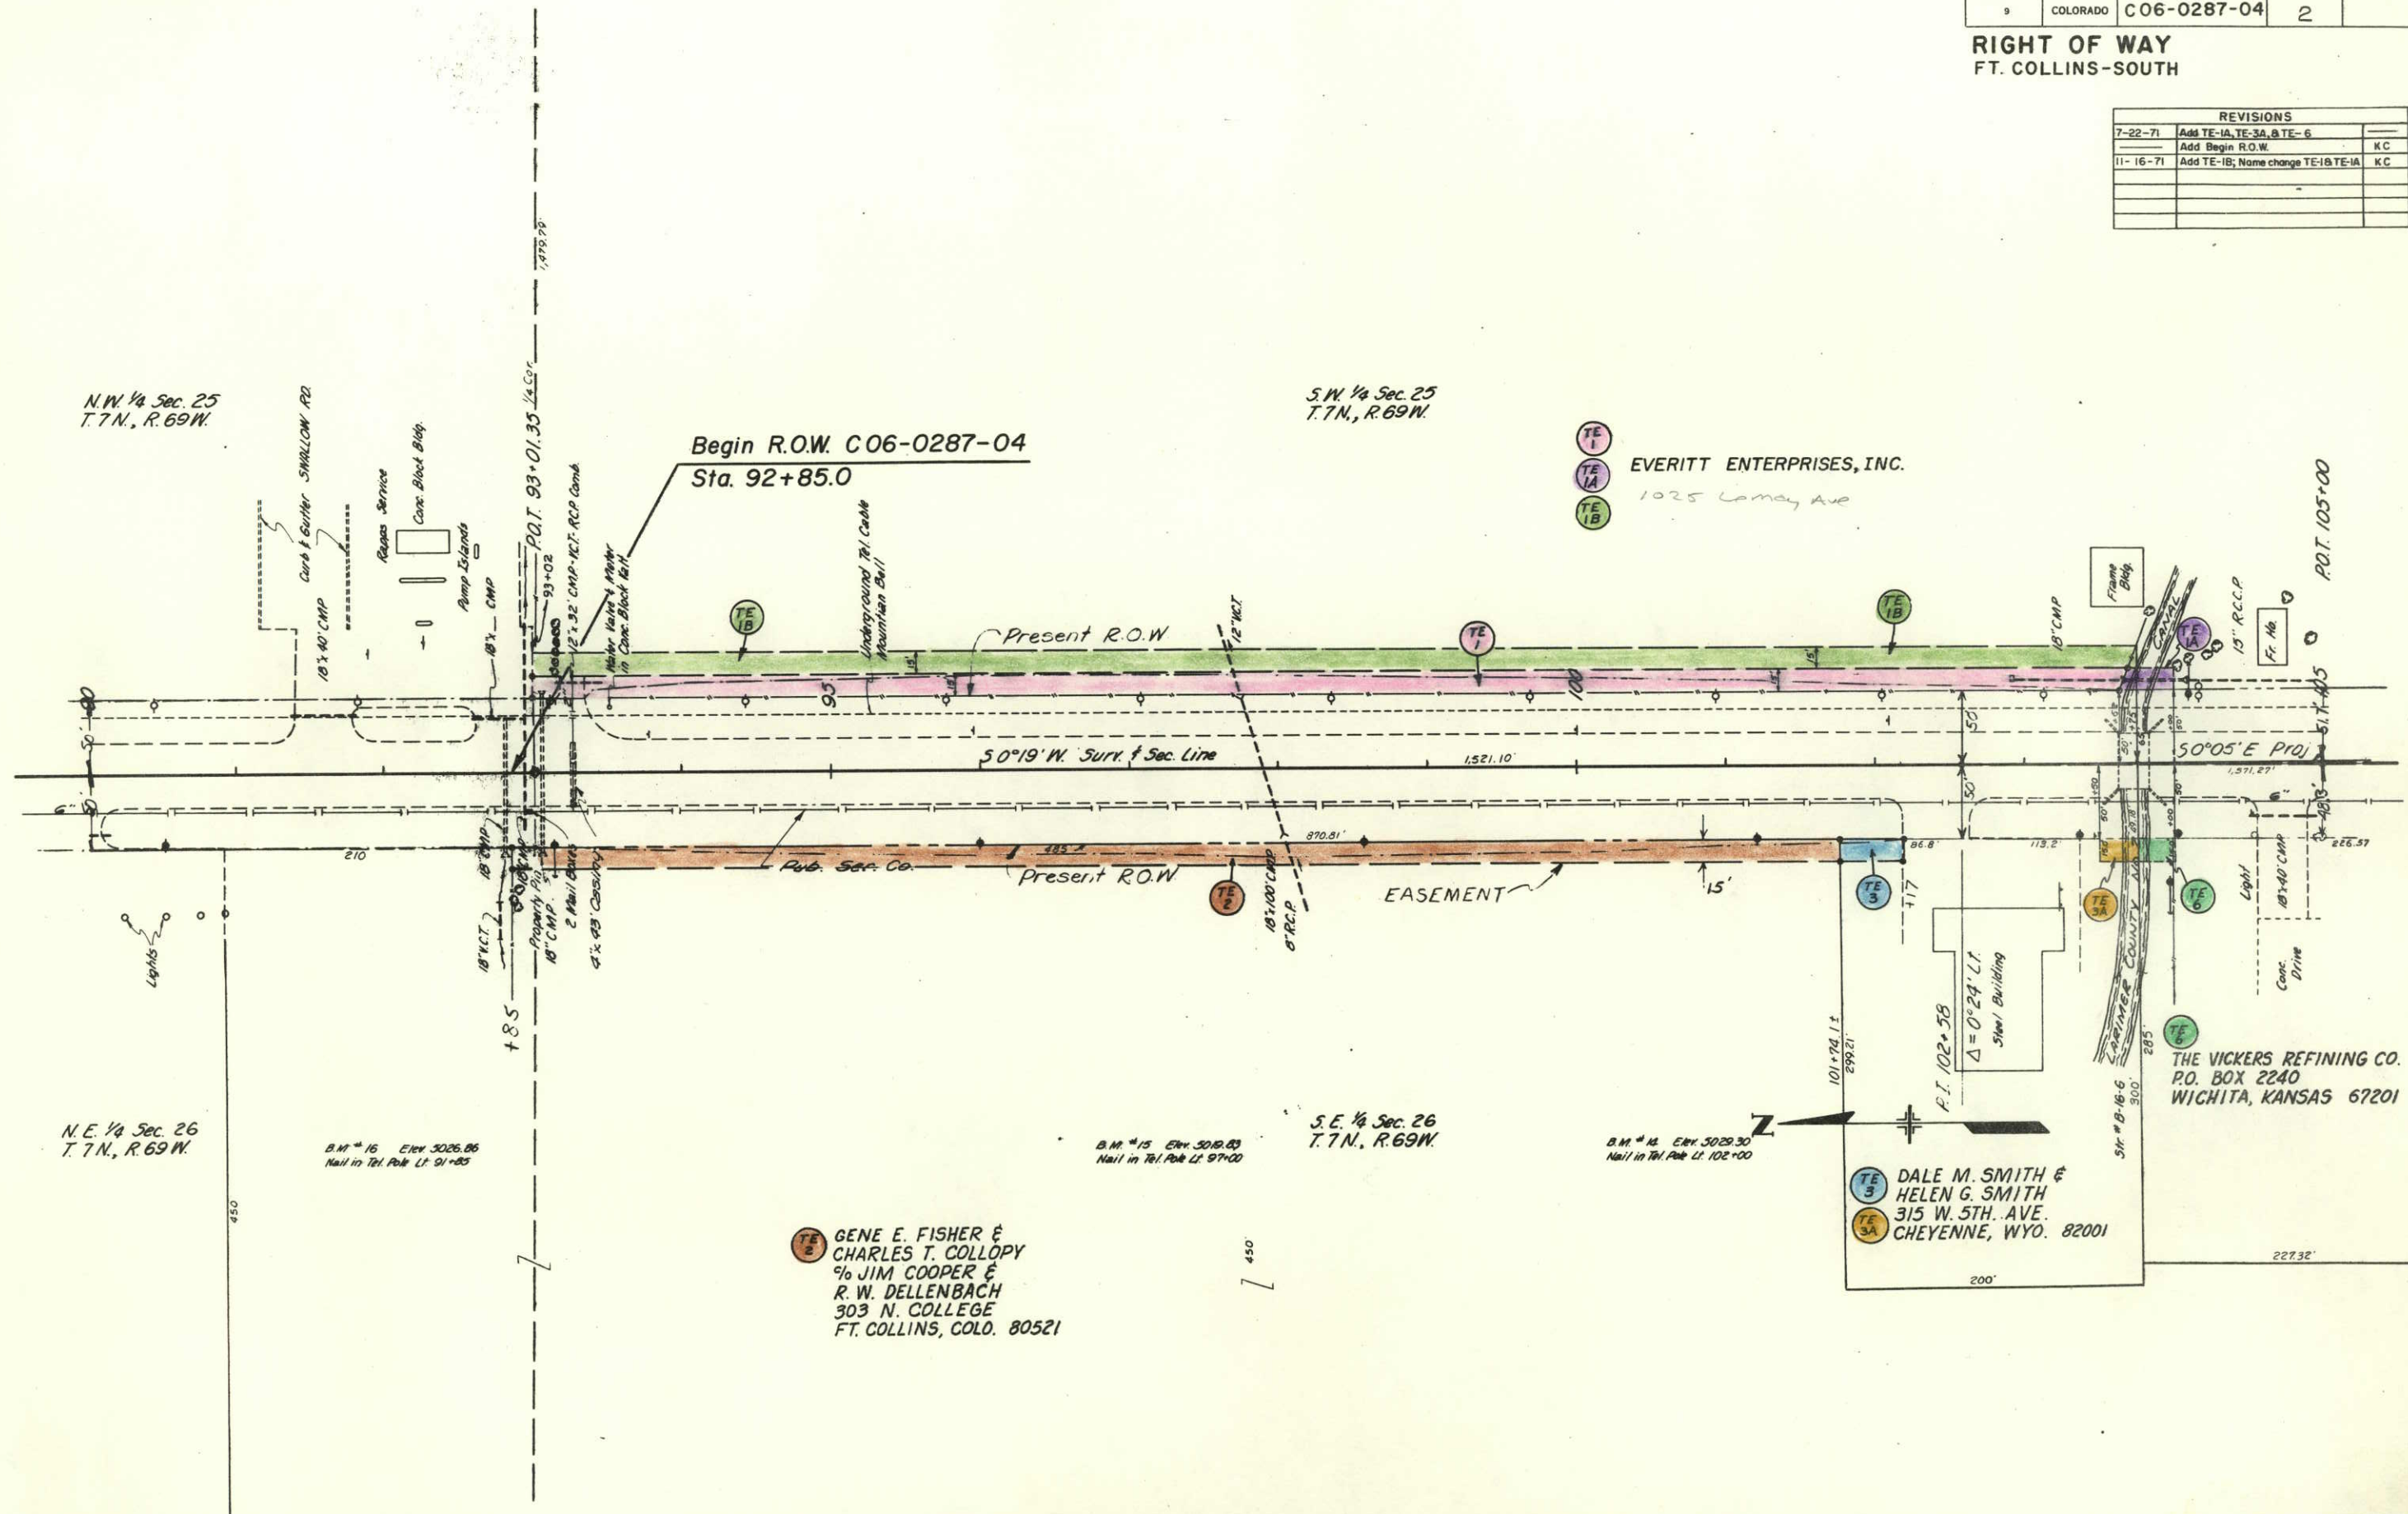

FEDERAL ROAD REGION NO.	DISTRICT	PROJ. NO.	SHEET NO.	TOTAL SHEETS
9	COLORADO	C 06-0287-04	3	

RIGHT OF WAY
FT. COLLINS - SOUTH

REVISIONS			
7-22-71	Add TE-7		KC
11-16-71	Delete TE-4 TE-7		G.A.M.

LEWIS M. JOHNSON &
CHERIE P. JOHNSON
728 CHEROKEE
FT. COLLINS, COLO. 80521

GREELEY GIBSON PRODUCTS CO. INC.
3348 N. 28TH. ST.
BOULDER, COLO. 80302

S.E. 1/4 Sec 26
T. 7 N., R. 69 W.

B.M. #13 Elev. 5033.09
Nail in Tel. Pole Lt. 107+10

B.M. #12 Elev. 5033.36
Nail in Tel. Pole Lt. 112+12

B.M. #11 Elev. 5028.70
Nail in Tel. Pole Lt. 118+33

EVERITT ENTERPRISES, INC.

DELETED

Easement

HIGH STREET

MESA

SUB.

SOUTH

<u>OBSERVATORY</u>	<u>HEIGHTS</u>
--------------------	----------------


MABEL V. BAINER
RT. 4, BOX 141-C-47
FT. COLLINS, COLO
% M. V. NYGREN &
JOE KLOBERDANZ
1735 HILLSIDE DR.
FT. COLLINS, COLO.

N.W. $\frac{1}{4}$ Sec. 36
T. 7 N., R. 69 W.

H. E. LESTUM &
W. J. LESTUM
% MYRON & JOANNE
GRAHAM
311 E. HORSETOOTH RD.
FT. COLLINS, COLO.

F. H. BOCKMAN &
M. BOCKMAN
P.O. BOX 65
FT. COLLINS, COLO.

3806 5 College

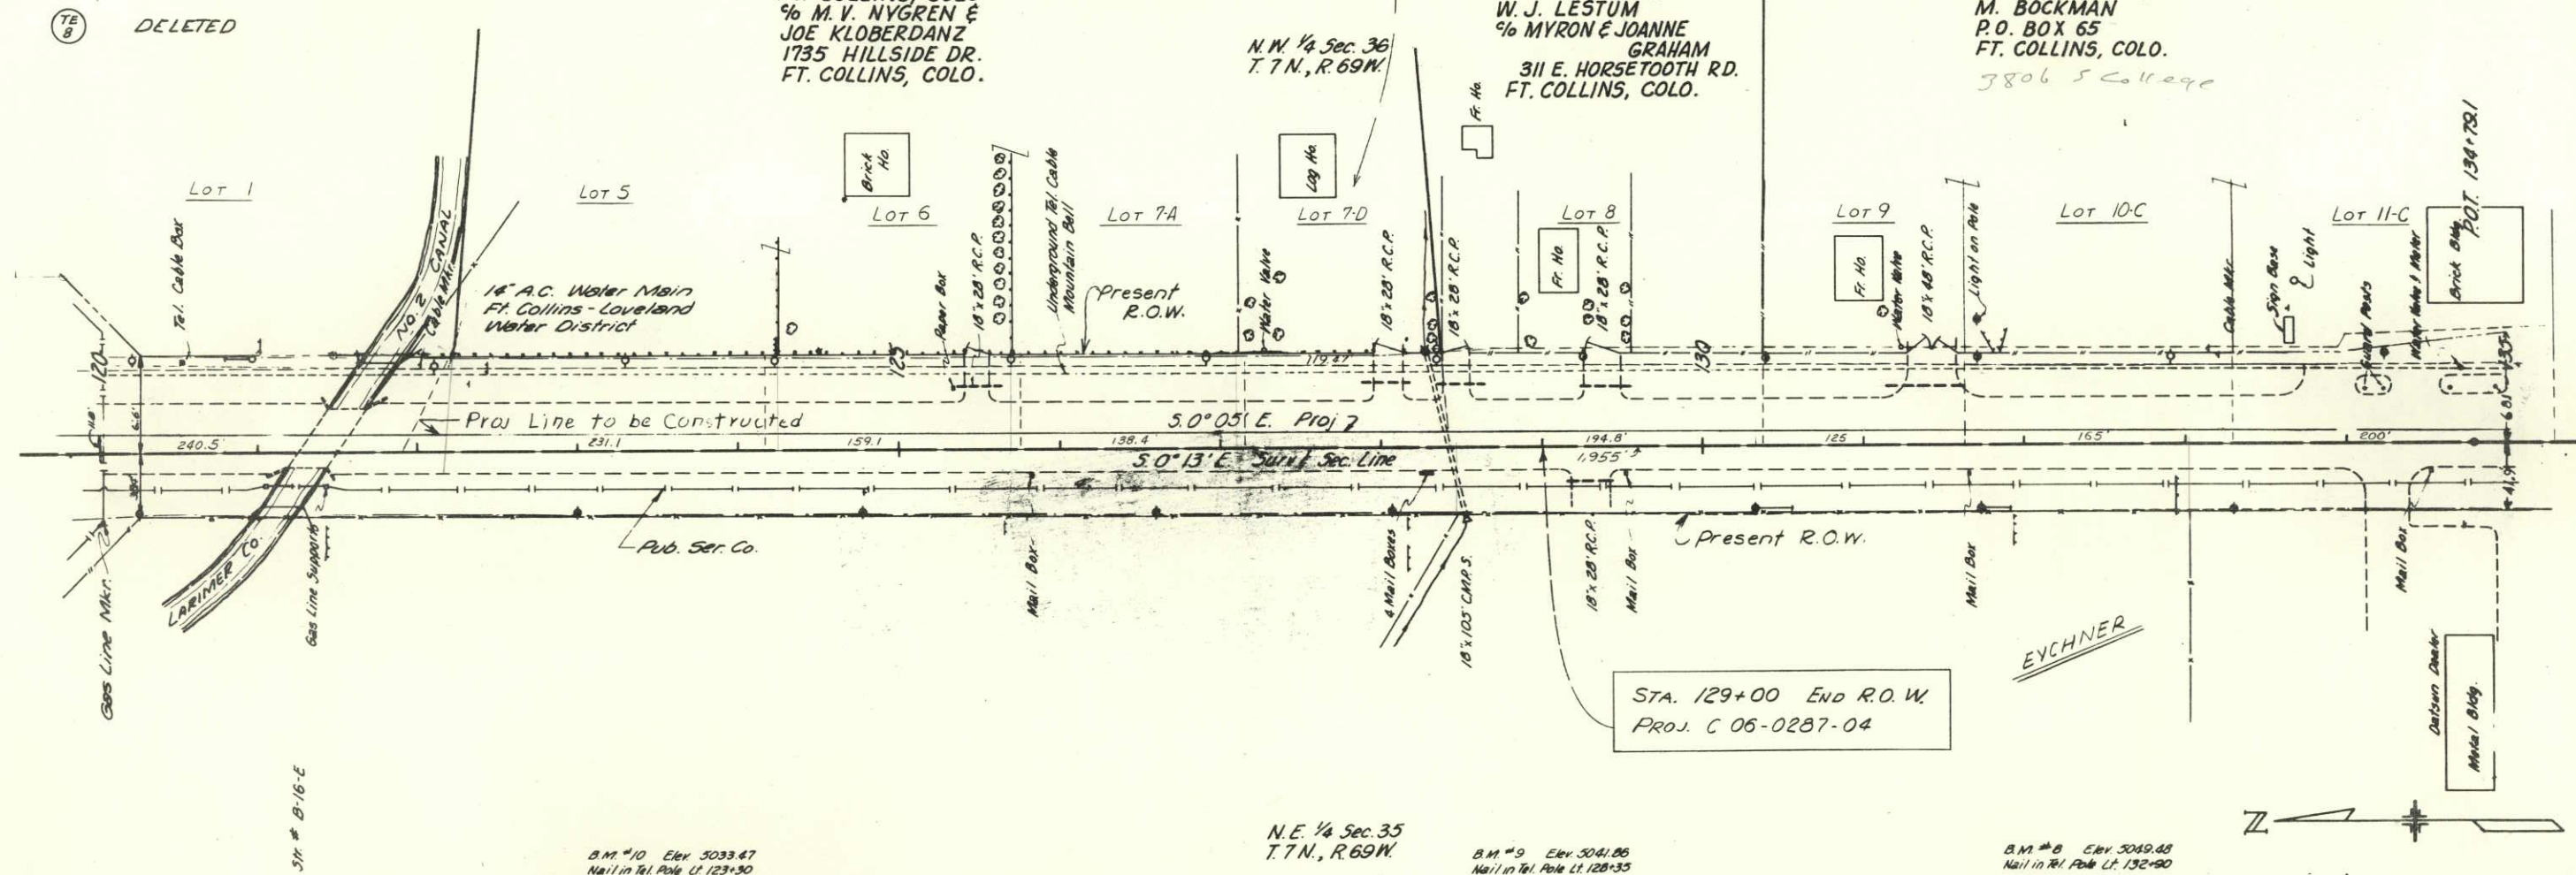

STA. 129+00 END R.O.W.
PROJ. C 06-0287-04

N.E. $\frac{1}{4}$ Sec. 35
T. 7 N., R. 69 W.

B.M. #9 Elev. 5041.86
Nail in Tel. Pole Lt. 128+35

B.M. #8 Elev. 5049.48
Nail in Tel. Pole Lt. 132+90



(TE 9) DELETED