


STATE DEPARTMENT OF HIGHWAYS DIVISION OF HIGHWAYS—STATE OF COLORADO

FEDERAL ROAD REGION NO.	DIVISION	PROJECT NO.	SHEET NO.
VIII	COLORADO	C 06-0287-12 SEC. I	1

RIGHT OF WAY FT. COLLINS - LOVELAND		
REVISIONS		
9-5-74	Add Const. Proj. No's	GM
11-13-74	Add Sec. 1 to Proj.	GM
1-17-77	Rev. End ROW, No. of Sheets	GM

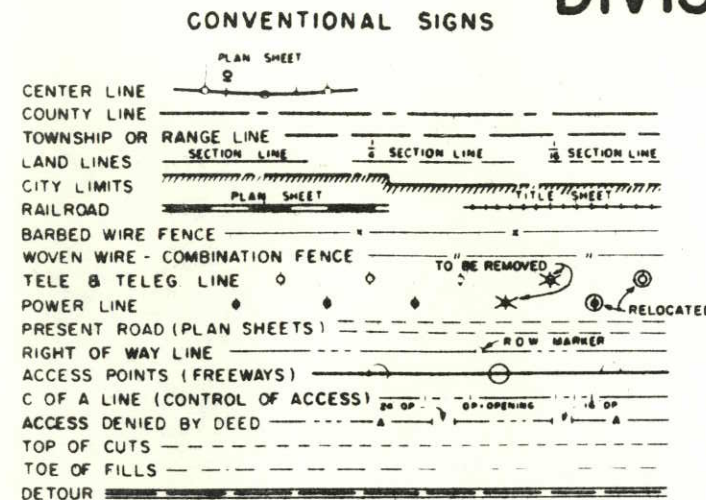

PLAN AND PROFILE OF PROPOSED STATE PROJECT NO. C-06-0287-12 SEC. I STATE HIGHWAY NO. 287 LARIMER COUNTY RIGHT OF WAY

SCALE OF ORIGINAL DRAWINGS


PLAN SHEETS 1" =
DETAIL SHEETS 1" =
OWNERSHIP MAPS 1" =

R.O.W. LENGTH OF PROJECT = 1.515 Miles

INDEX OF SHEETS

1 TITLE SHEET
2-2A TABULATION OF PROPERTIES
3-8 PLAN SHEETS
9-10 PROPERTY OWNERSHIP MAP

STA. 205+00 BEG. ROW. Proj. C06-0287-12 SEC. I =
CONST Proj. C06-0287-07 & C06-0001-19

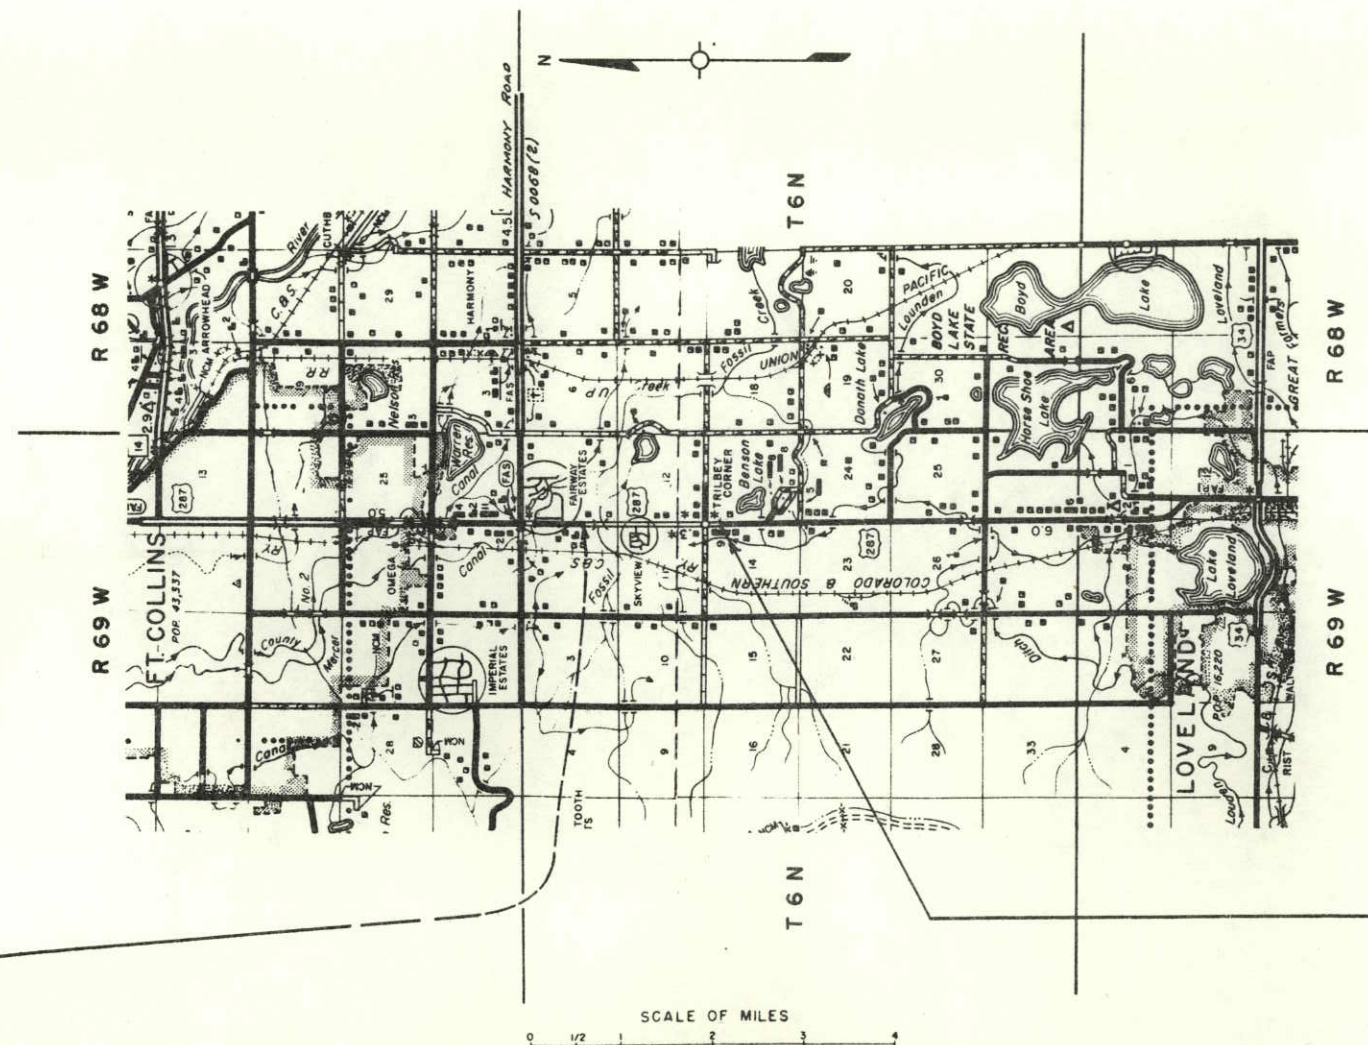

STA. 285+00 END R.O.W. Proj. C06-0287-12 SEC. I =
Const. Proj. C06-0001-19

FEDERAL ROAD REGION NO.	DIVISION	PROJ. NO.	SHEET NO.	TOTAL SHEETS
VIII	COLORADO	CO6-0287-12 Sec. 1	3	

REVISIONS		
6-6-74	Name Chg. TE-1, TE-2	GM
11-13-74	Add Sec. 1 to Proj.	GM
1-17-77	Chg. Sheet No. & Total Sh'ts	GM

RIGHT OF WAY
FT. COLLINS-LOVELAND

FAIRWAY ESTATES

NW 1/4 Sec. 1

RALPH SHIMON
RT. 1, BOX 428
FT. COLLINS, COLO. 80521

S.W. 1/4 Sec. 1
T.6N., R.69W.

TE 3 HENRY LEFEVER
8843 MORTON ROAD
LONGMONT, COLO. 80501

STA. 205+00
BEGIN PROJ. C 06-0287-12
SEC. 1


NE 1/4 Sec. 2

JOHN C. ROBINSON &
LOIS E. ROBINSON

S.E. 1/4 Sec. 2
T.6N., R.69W.

TE-1 FOOTHILLS OFFICE PARK LTD.
C/O DAY, PETERS & CO.
1660 SO. ALBION ST., DENVER, COLO.
80222


TE-2 US 287 LTD. C/O DAY, PETERS & CO.
1660 SO. ALBION ST., DENVER, COLO.
80222

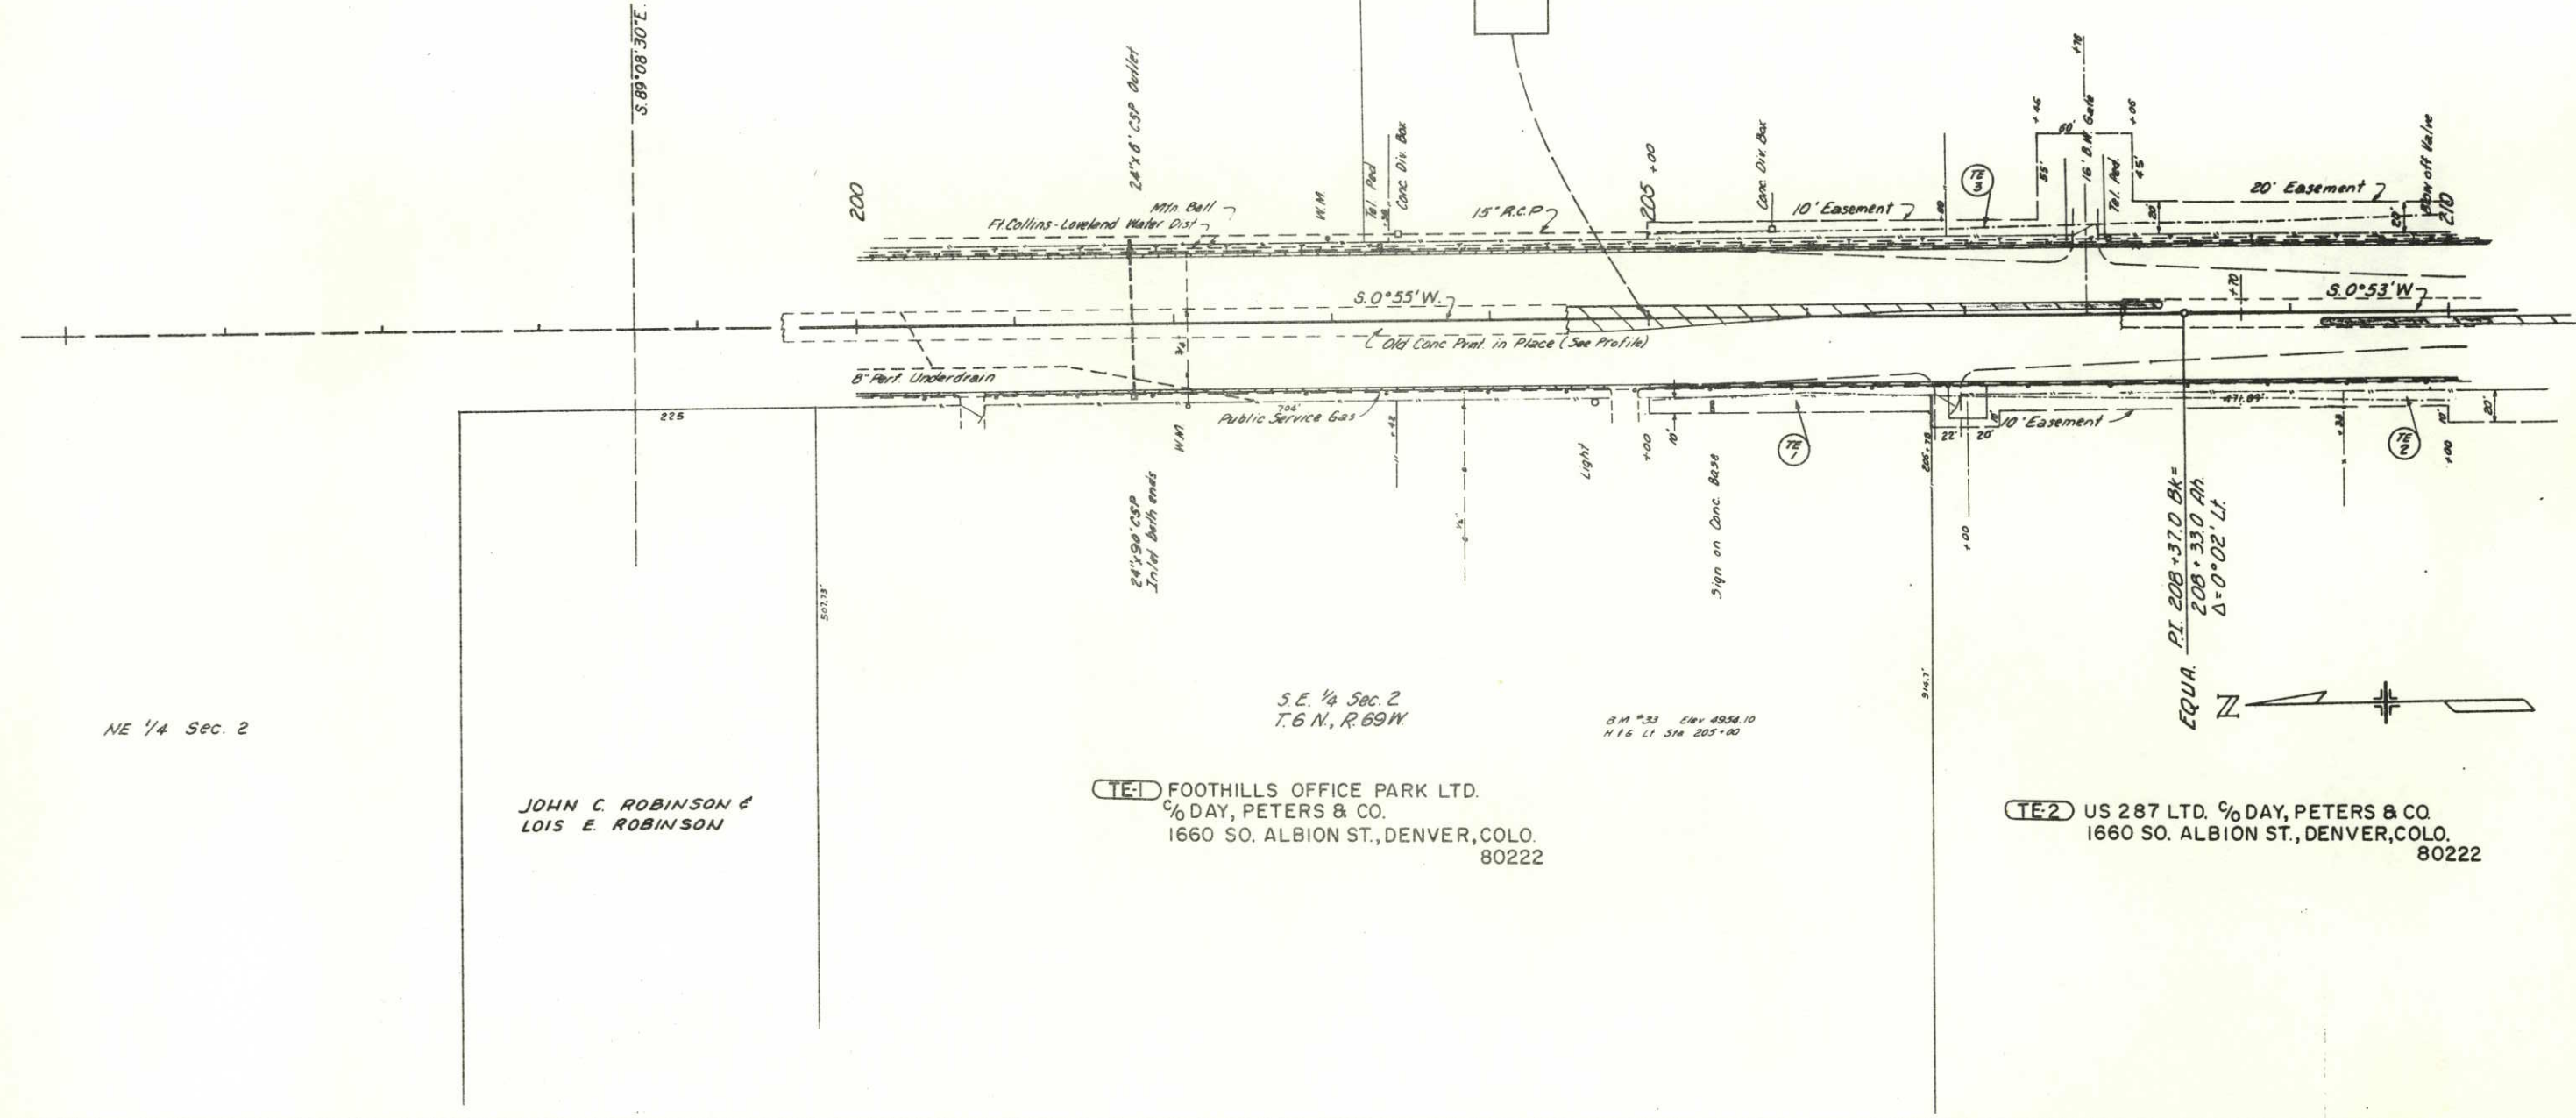


FEDERAL ROAD REGION NO.	DIVISION	PROJ. NO.	SHEET NO.	TOTAL SHEETS
VIII	COLORADO	C06-0287-12 Sec. 1	7	

RIGHT OF WAY
F.T. COLLINS-LOVELAND

<i>REVISIONS</i>					
6-6-74	Address Chq. TE-7				GM
11-13-74	Add Sec. 110 Proj				GM
1-11-77	Chq. Sheet No. 8 Total Sheets				GM

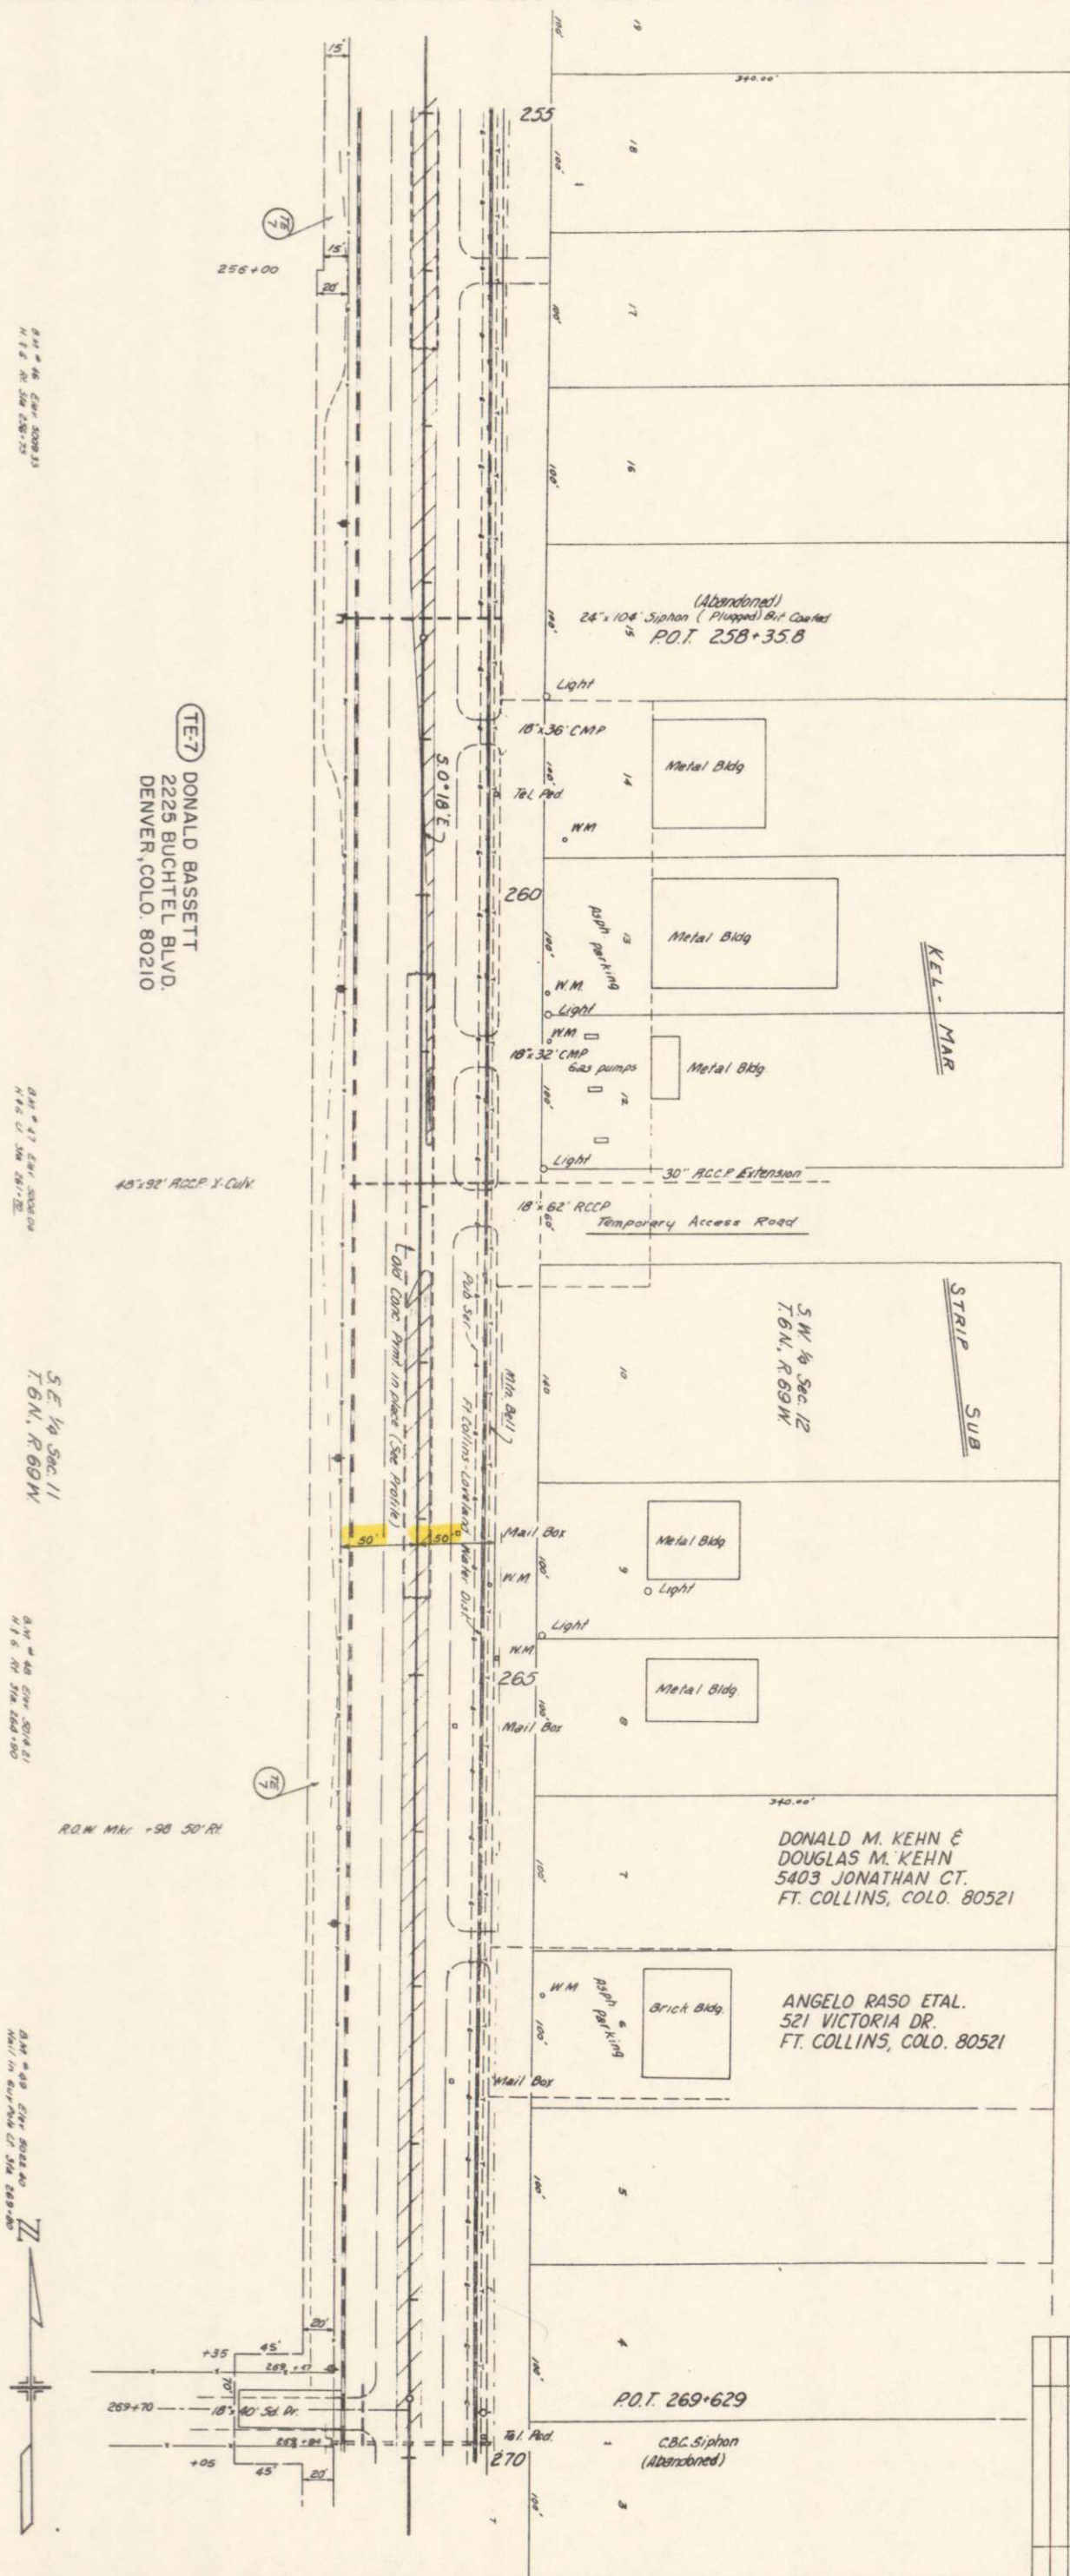

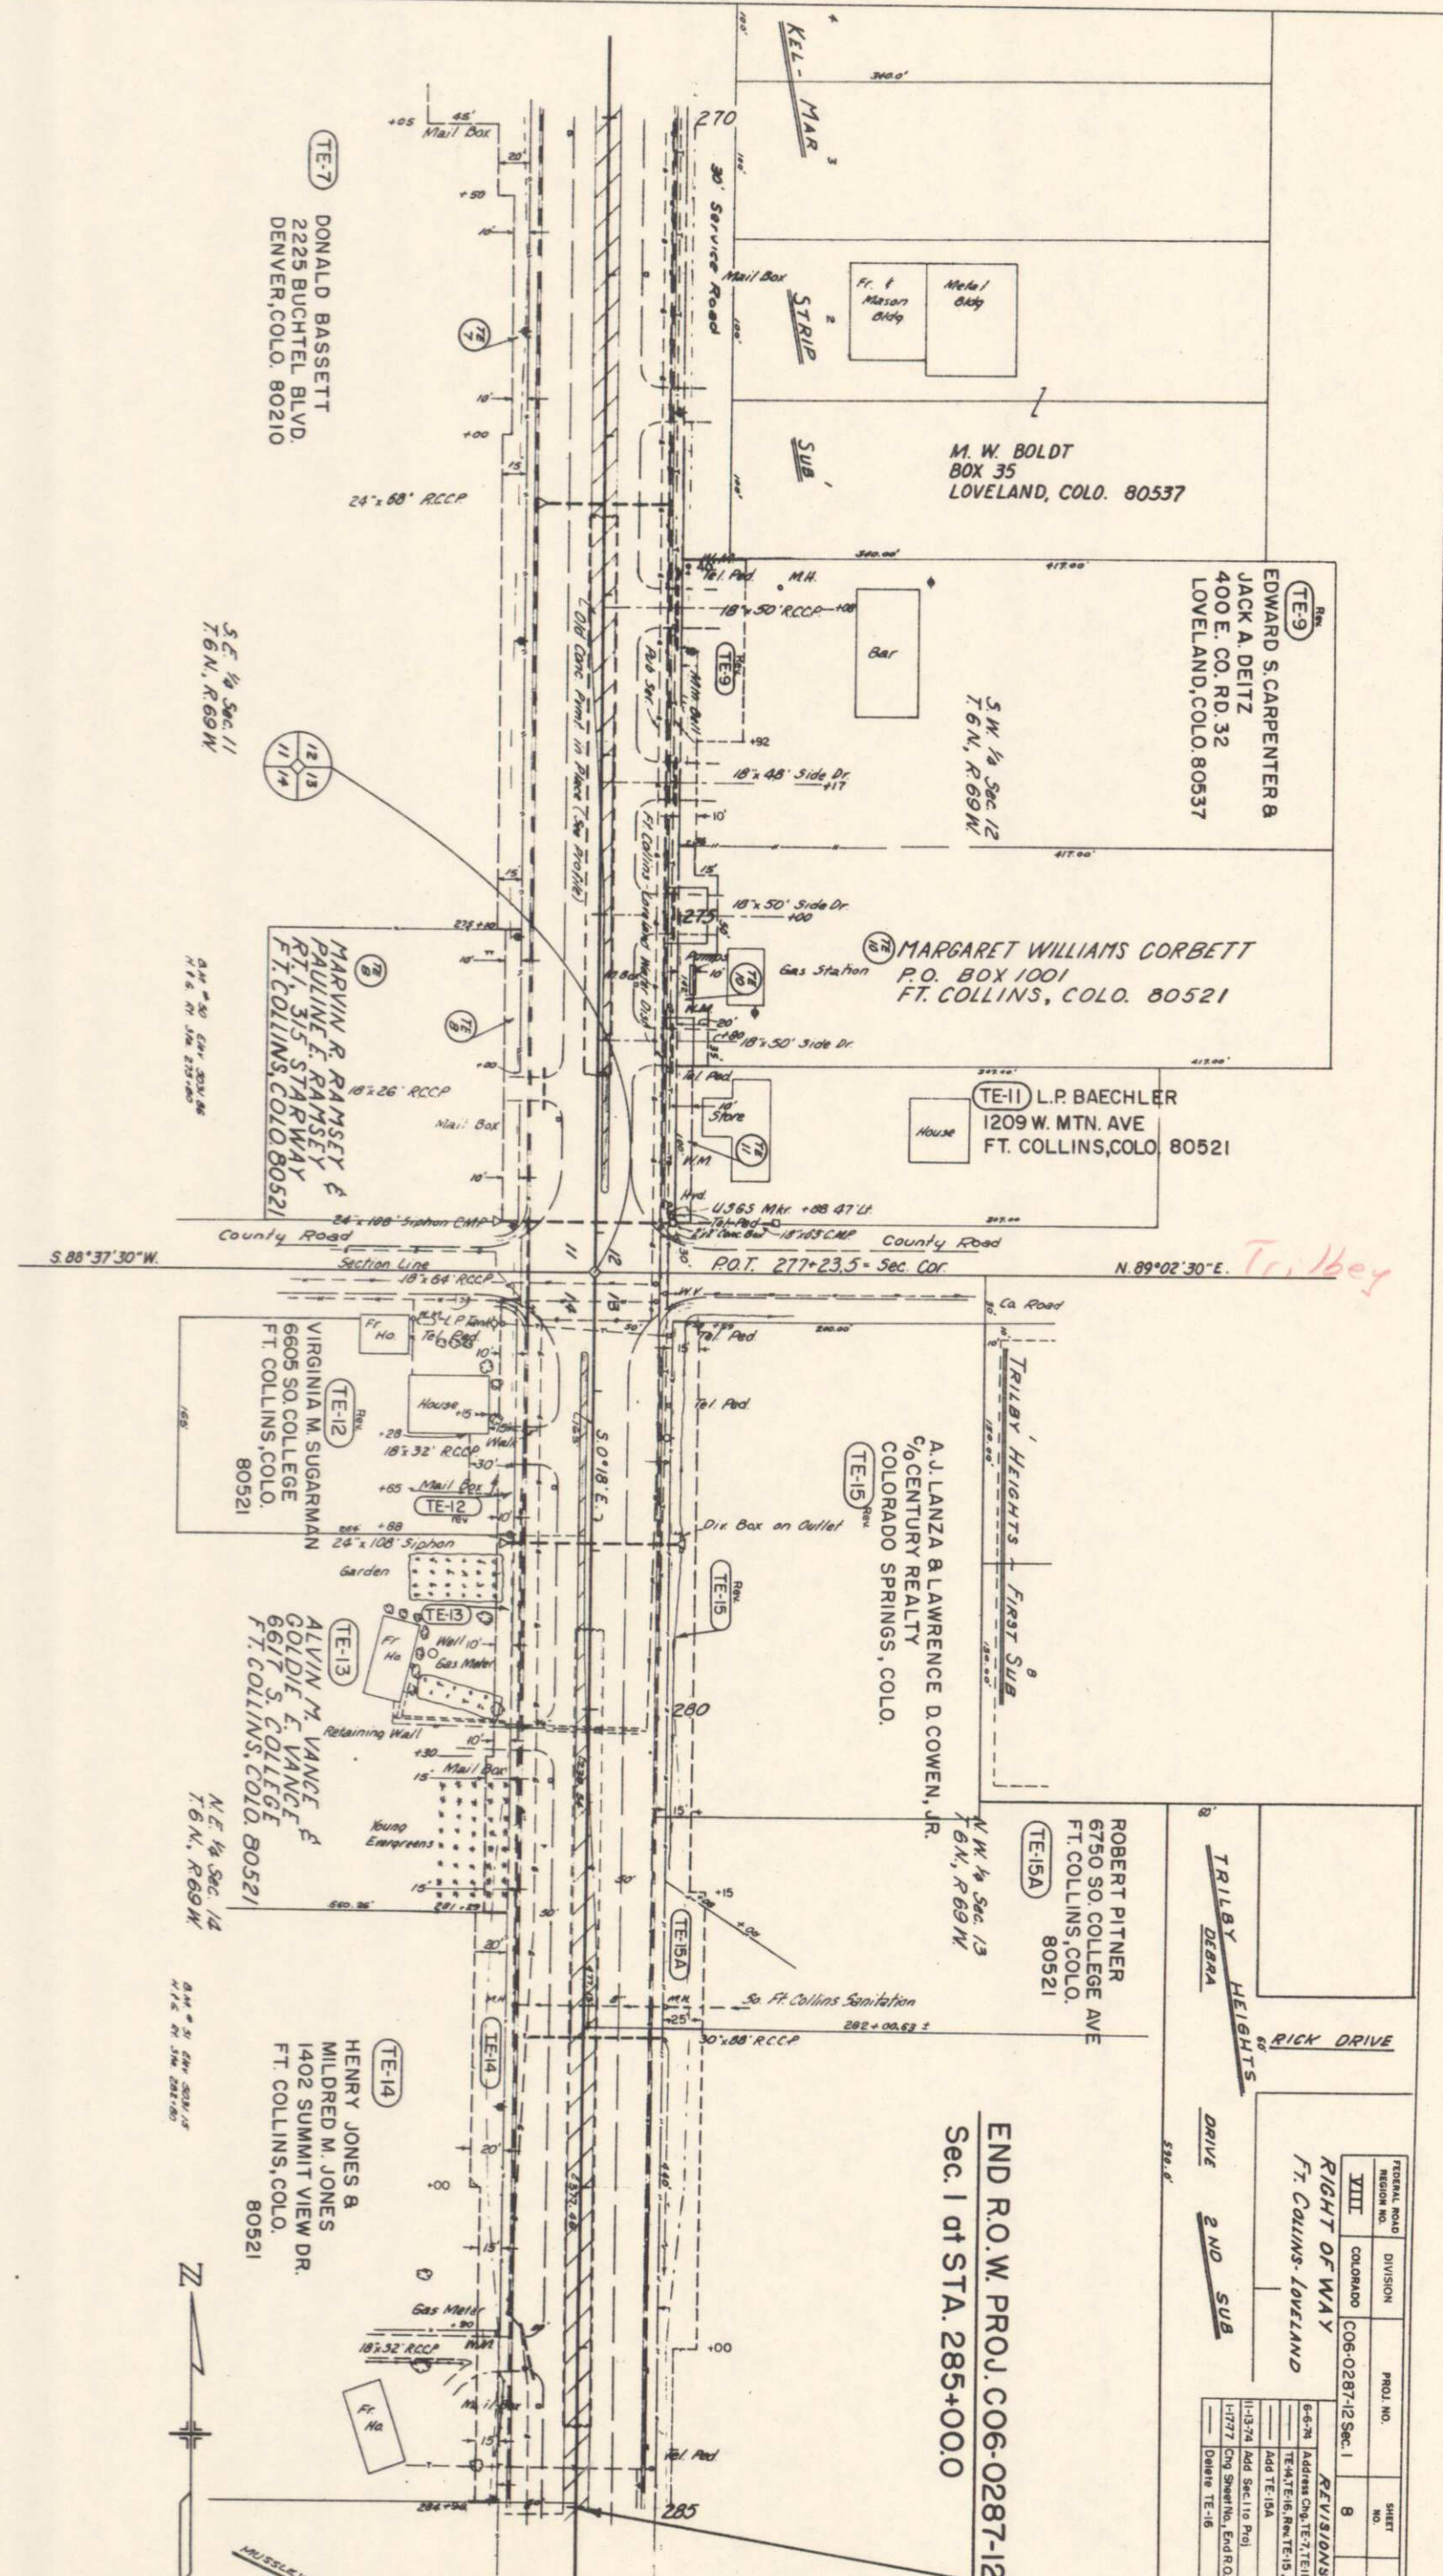


FEDERAL ROAD DISTRICT NO.	DIVISION	PROJ. NO.	SHEET NO.	TOTAL SHEETS
XIII	COLORADO	C06-0287-12 Sec. 1	8	
REVISIONS				
6-6-74	Address Chg. TE-7, TE-11, TE-12			GM
TE-4, TE-16, Rev. TE-15, TE-9	Add TE-15A			GM
11-13-74	Add Section Proj			GM
1-17-77	Chg Sheet No., End R.O.W.			GM
Delete TE-16				GM


FEDERAL ROAD REGION NO. 8	DIVISION COLORADO	PROJ. NO. C06-0287-12 Sec 1	SHEET NO. 9	TOTAL SHEETS
---------------------------------	----------------------	--------------------------------	-------------------	-----------------

*RIGHT OF WAY
FT. COLLINS - LOVELAND
Original Scale, 1"=400'*

REVISIONS

E-6-74	Name Chg. 1, 2, Address Chg	—
—	TE-5, TE-7, TE-7A, TE-11, Rev.	—
—	TE-9, Add TE-15A	GM
11-1374	Add Sec. 1 to Proj	GM
1-17-77	Chg Sheet No., End R.O.W. &	GM
—	Del. TE-16	GM

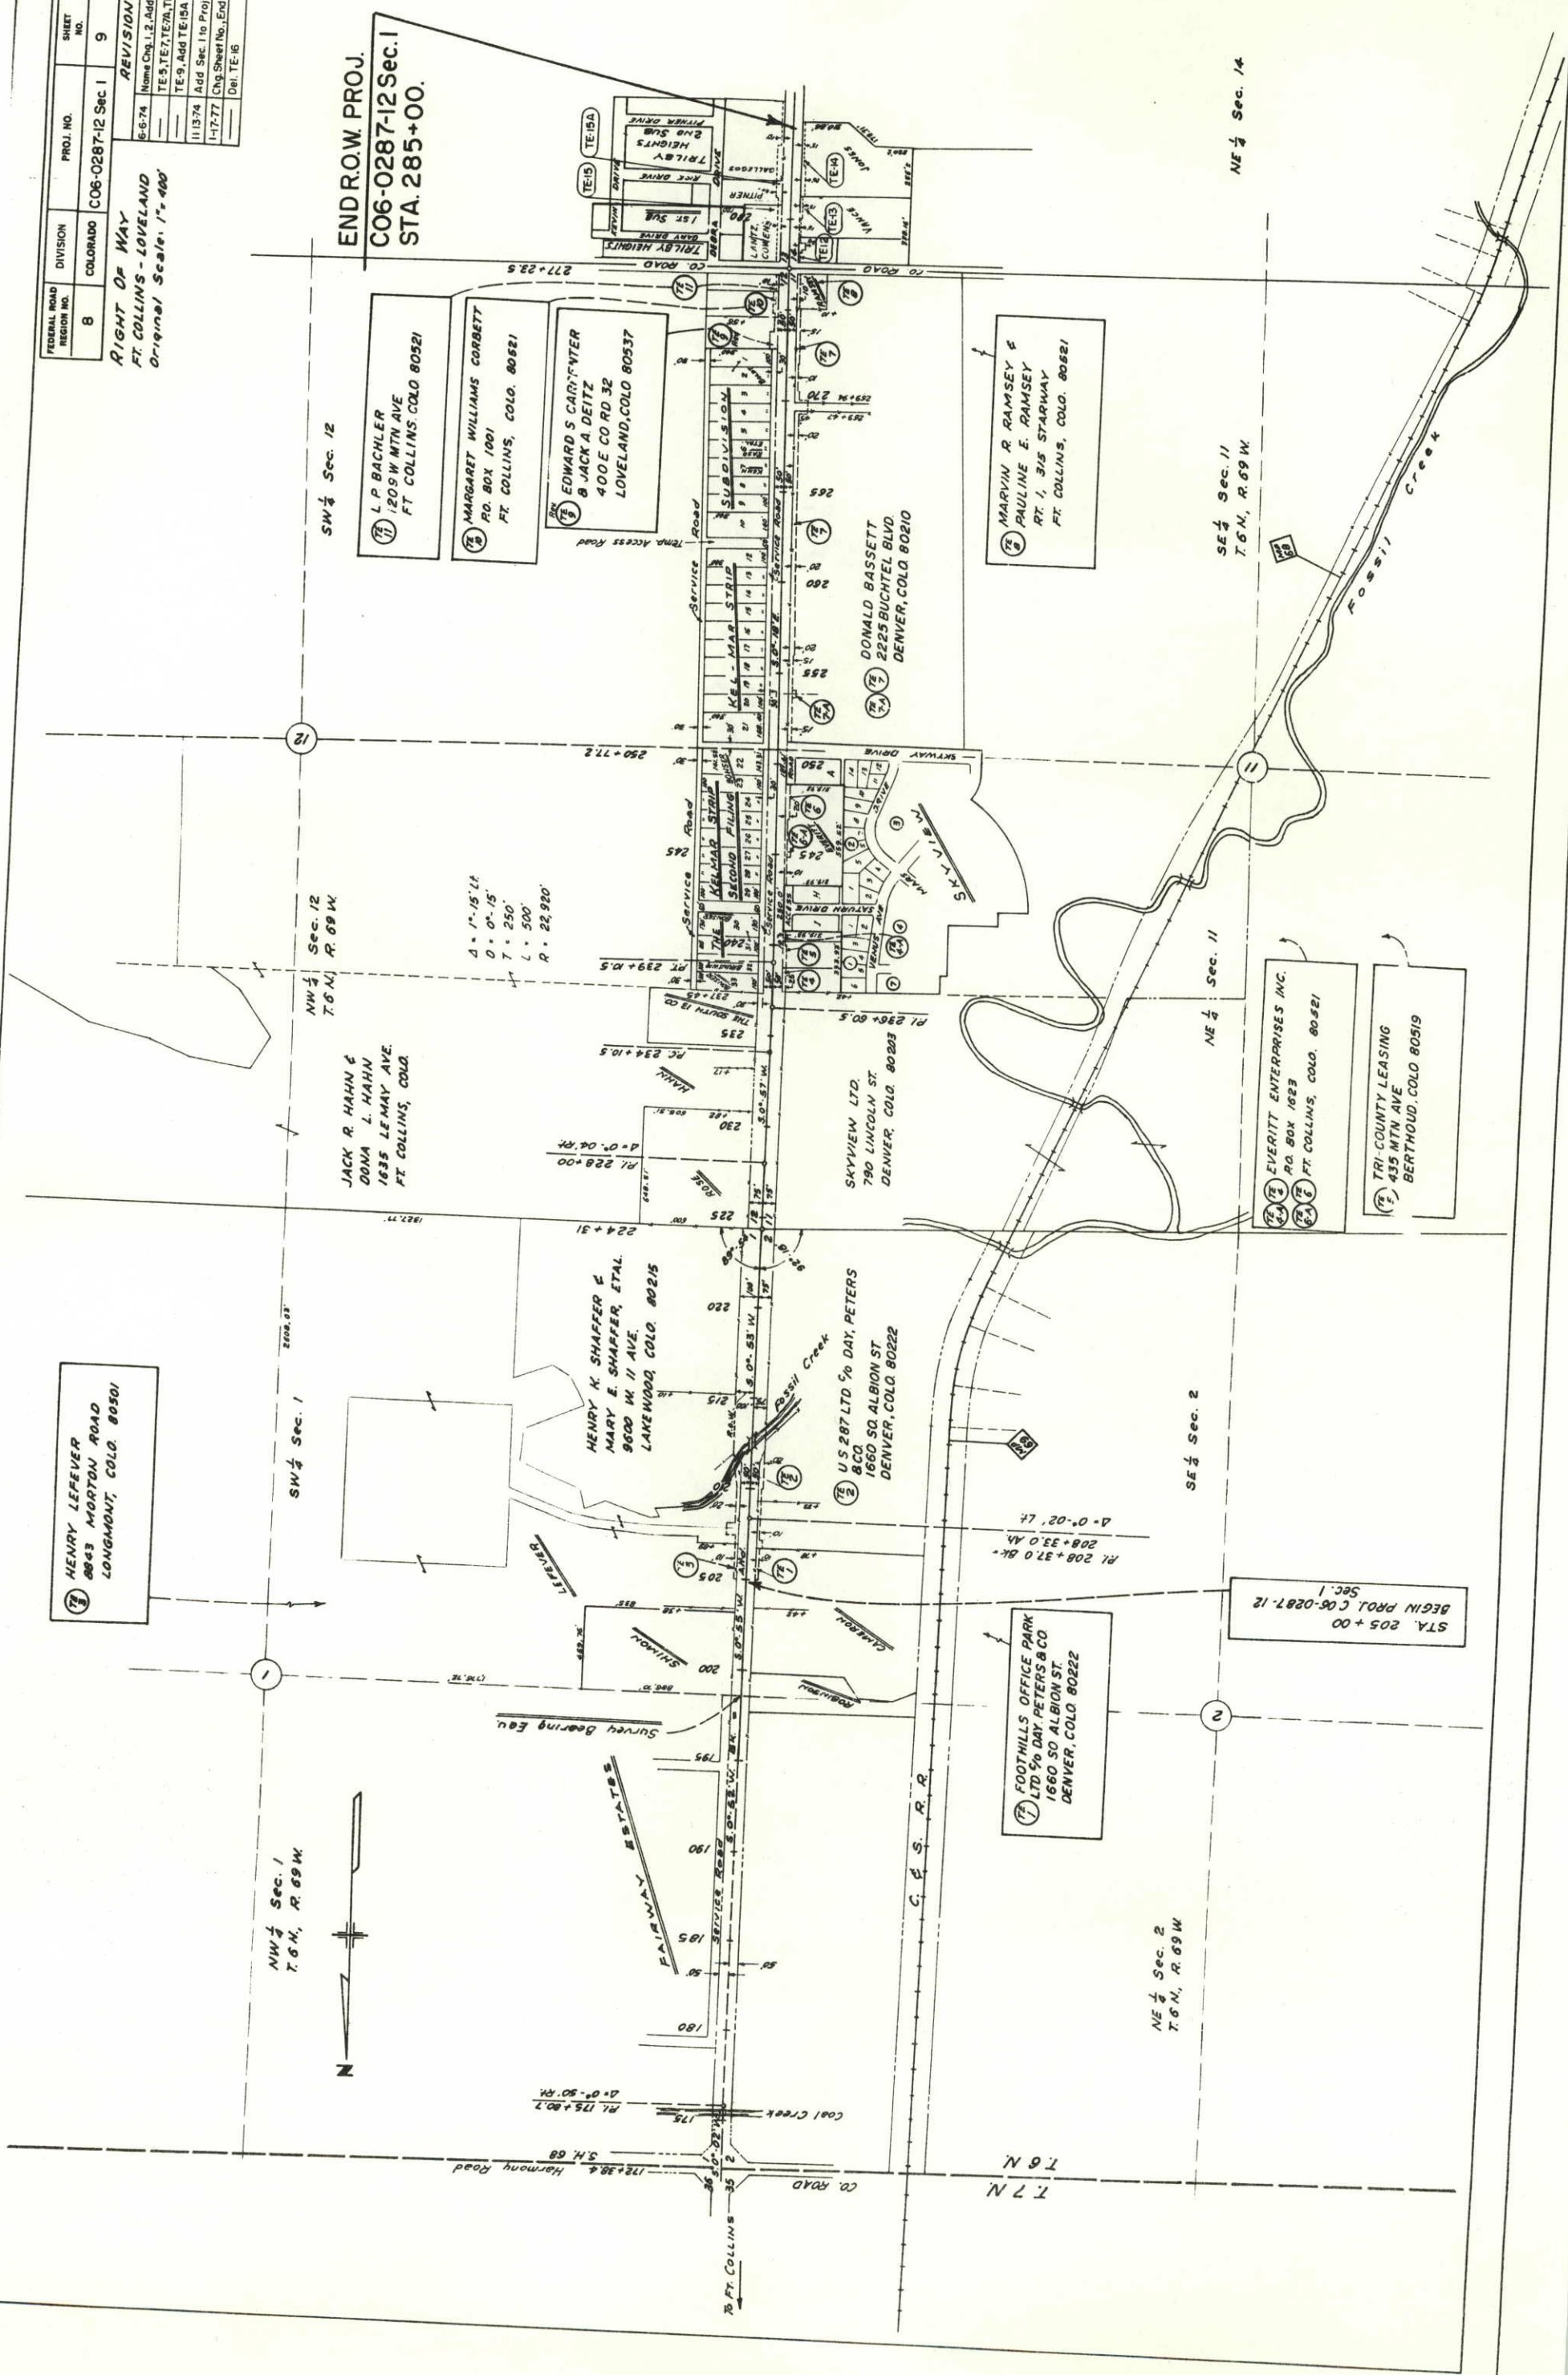

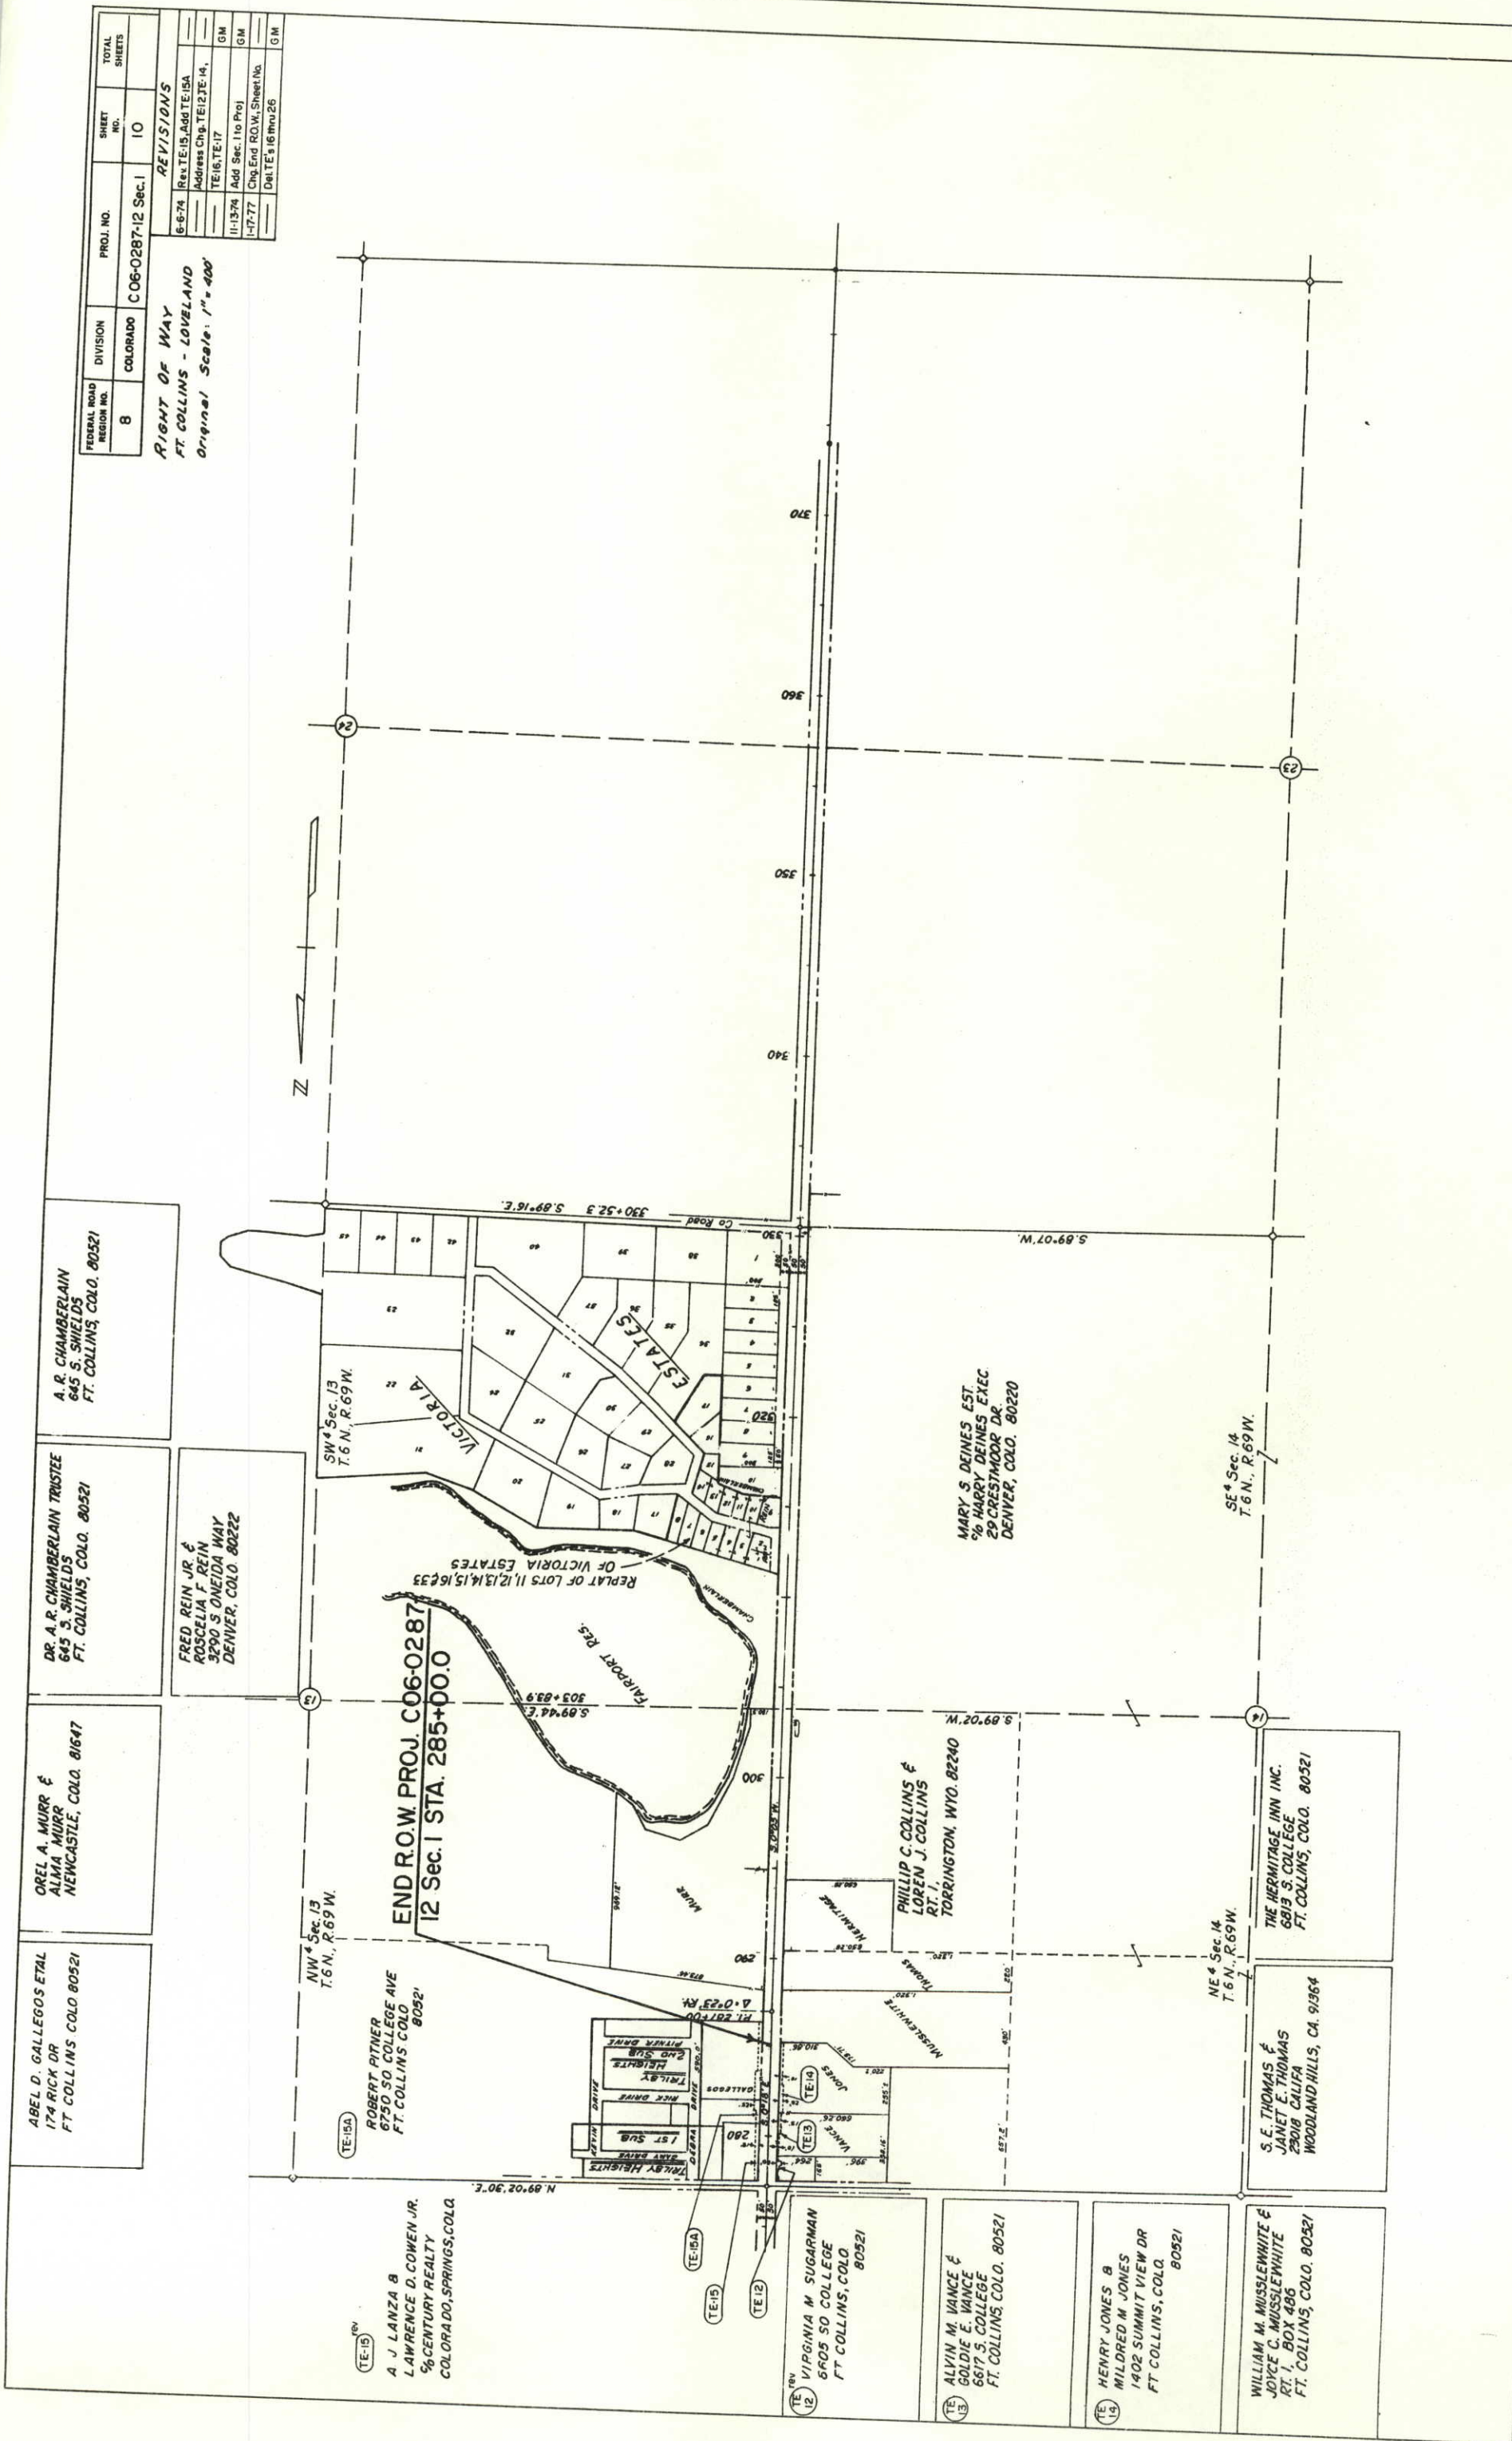

FEDERAL ROAD REGION NO.	DIVISION	PROJ. NO.	SHEET NO.	TOTAL SHEETS
8	COLORADO	C06-0287-12 Sec. 1	10	

REVISIONS	
6-6-74	Rev. TE-15, Add TE-15A
	Address Chg. TE-12, TE-14,
	TE-16, TE-17
11-13-74	Add Sec. 1 to Proj
1-17-77	Chg. End R.O.W. Sheet No.
	On TE's 16 thru 26
	GM

RIGHT OF WAY
FT. COLLINS - LOVELAND
Original Scale: 1"=400'