

INDEX OF SHEETS

- SHEET No 1 TITLE SHEET.
2 TABULATION OF PROPERTIES.
3-6 PLAN AND PROFILE SHEETS
SHOWING RIGHT OF WAY.

COLORADO
DEPARTMENT OF HIGHWAYS

PLAN AND PROFILE OF PROPOSED

STATE PROJECT NO. C 07-0001-07

STATE HIGHWAY NO 1

BOULDER COUNTY

RIGHT OF WAY

CONSTR. ENGRS. COP

RIGHT OF WAY
DISTRICT
C 07-0001-07
Rev 3-10-55 R.D.C. New Sheet

R. 69 W.

STA. 1511+61.0 BEGIN C 07-0001-07=
STA. 1511+61.0 ON F.A.P. 283-C

T. 3 N.

1540+17.0 - 0+00 - 1.2 MILES


T. 2 N.

NO WORK
45+64 TO 46+07
STR. NO. D-16-C



T. 1 N.

T. 1 S.

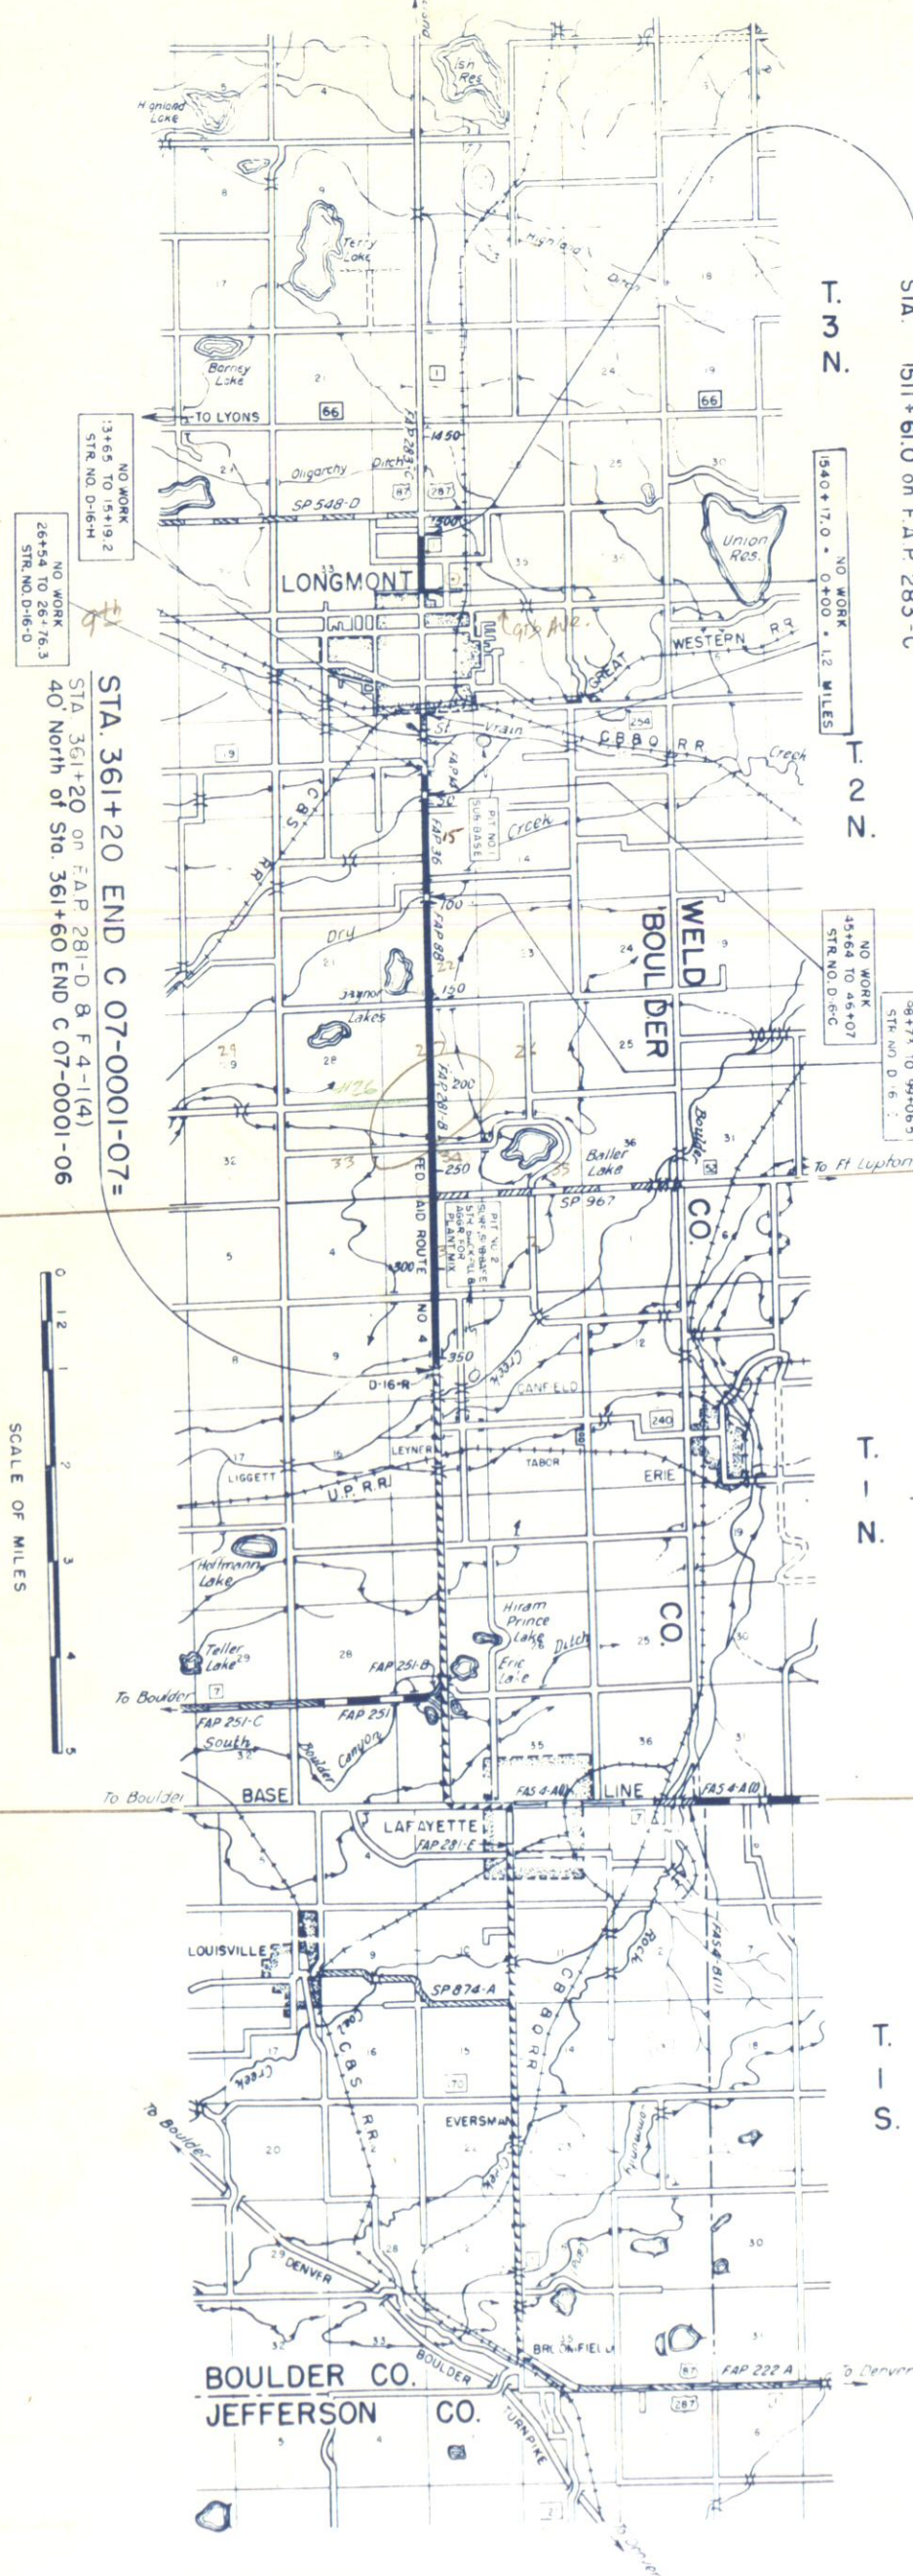

STA. 361+20 END C 07-0001-07=

STA. 361+20 ON F.A.P. 281-D & F.A.P. 281-E
40' North of Sta. 361+60 END C 07-0001-06

NO WORK
13+65 TO 15+19.2
STR. NO. D-16-H

NO WORK
26+54 TO 26+76.3
STR. NO. D-16-C

SCALE OF MILES



R.O.W. TABULATION OF PROPERTIES IN BOULDER COUNTY S.H.No. 1 PROJ. C 07-0001-07

FEDERAL ROAD DIVISION NO.	DISTRICT	PROJ. NO.	SHEET NO.	TOTAL SHEETS
9	COLORADO	C 07 - 0001-07	2	

RIGHT OF WAY
REV. 12-3-84 T.C.V. PAR 1a3
REV. 3-10-85 R.D.C. PARCELS 4,5 & 6

[illegible]

PLAN		BY	DATE
NOTE BOOK	SURVEYED		
NO.	PLOTTED		
	ALIGNMENT CHECKED		
	RT. OF WAY CHECKED		

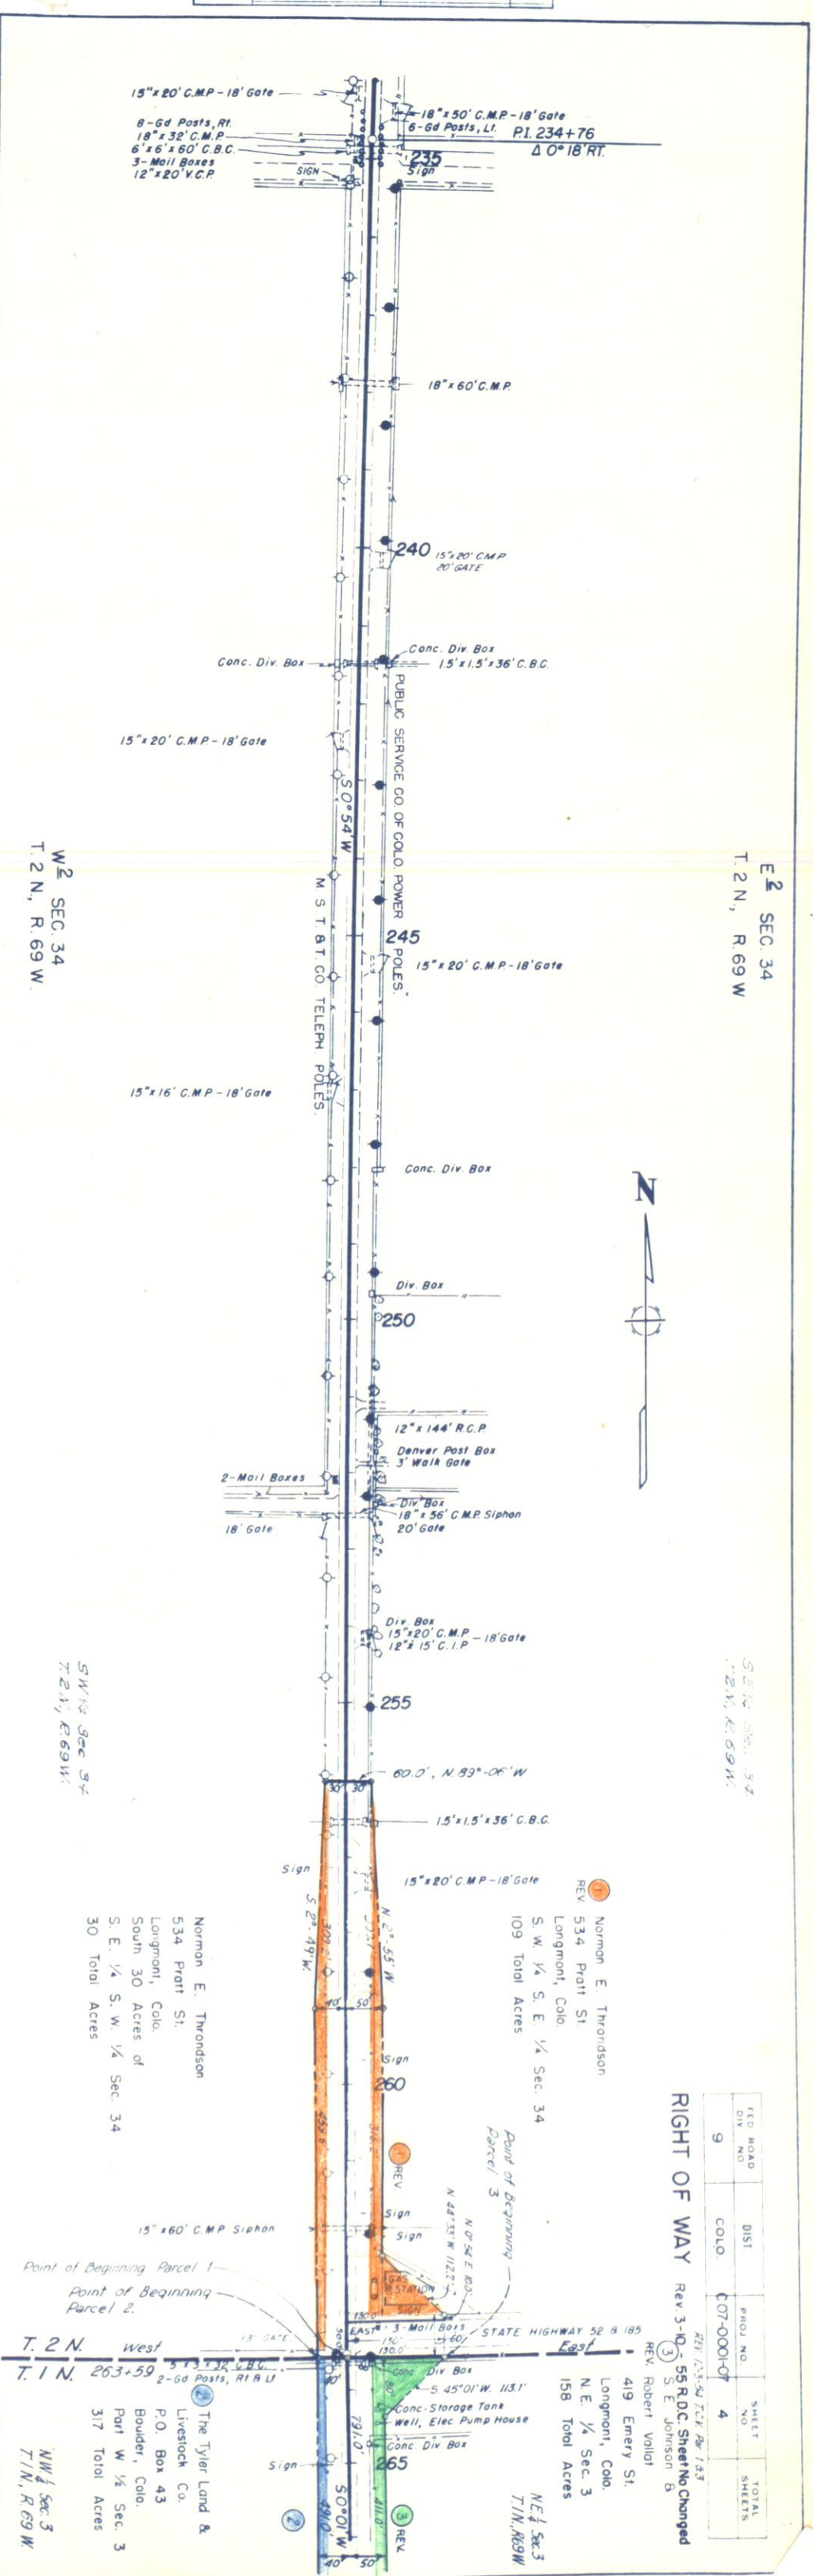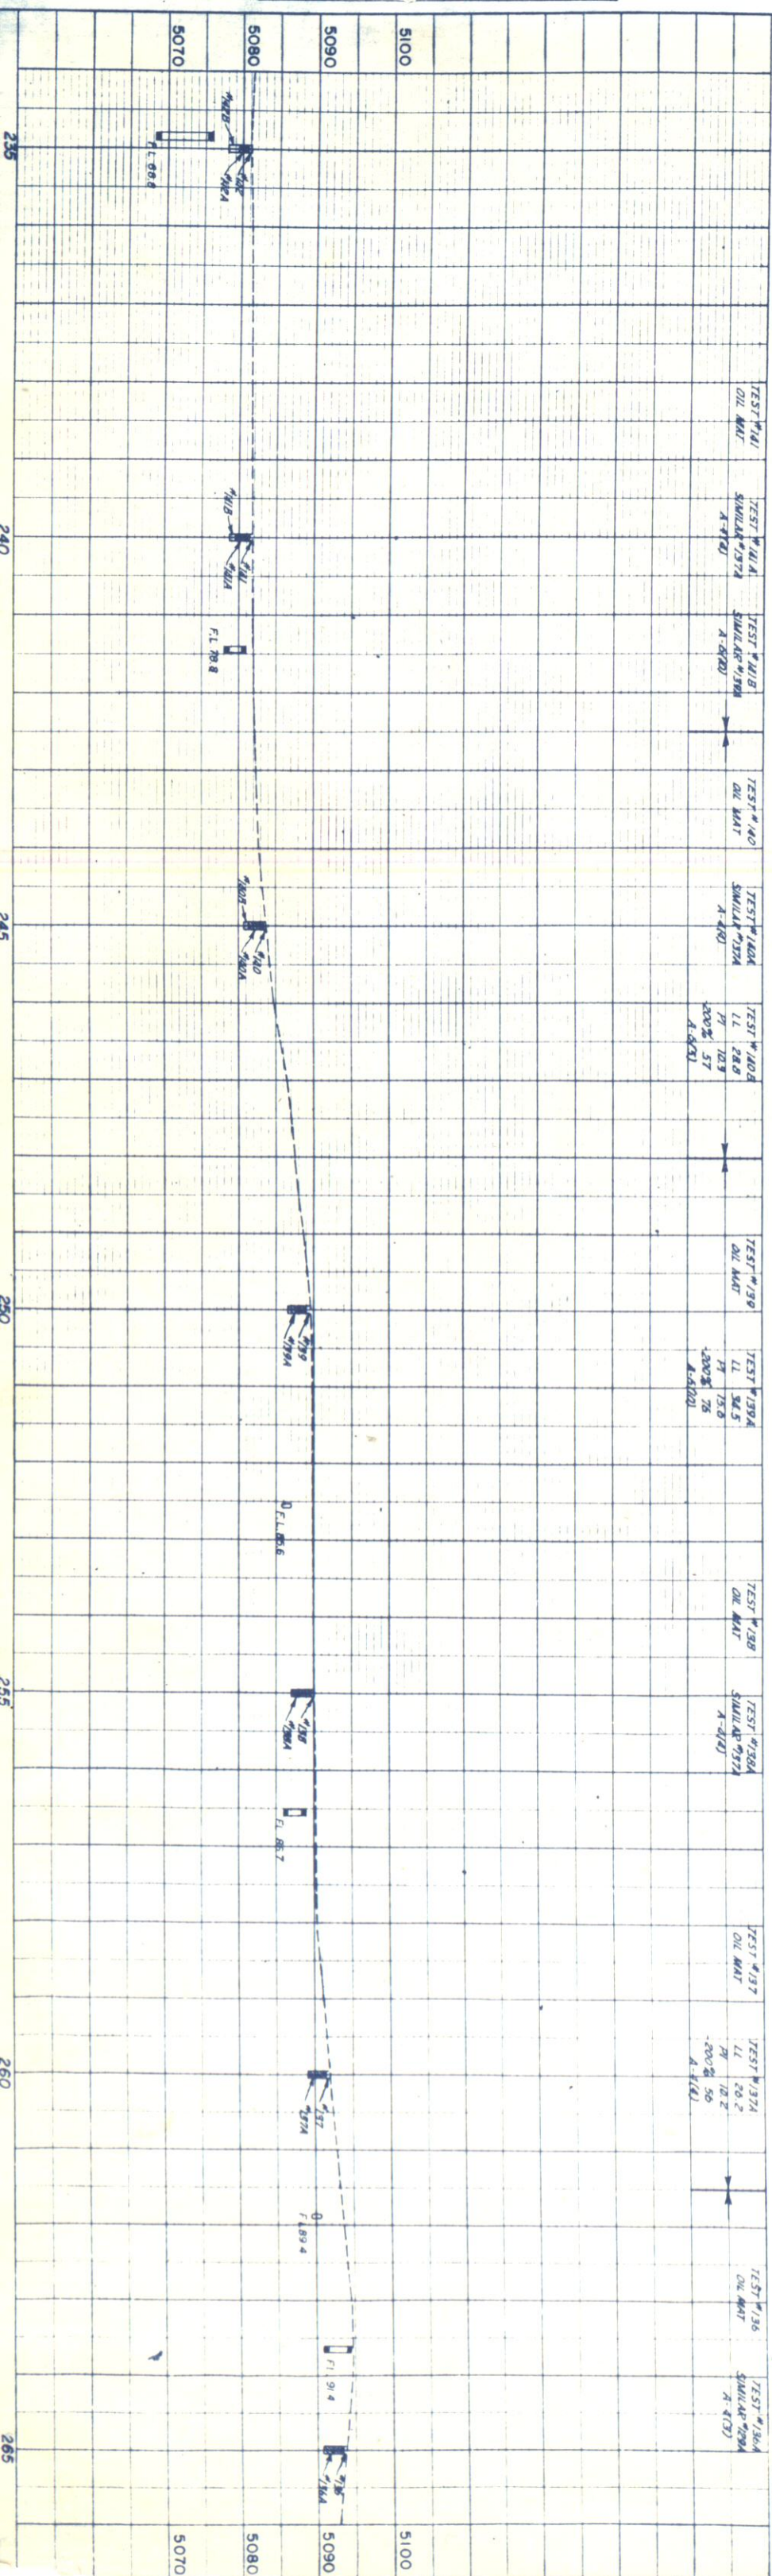

N.E. 1/4 Sec. 3
T. 1 N., E. 69 W.

3 S. E. Johnson A
REV. Robert Vollert
419 Emery St.
Longmont, Colo.
N. E. 1/4 Sec. 3
158 Total Acres




FEED ROAD DIV. NO.	DIST.	PROJ. NO.	SHEET NO.	TOTAL SHEETS
9	COLO.	COT-0001-07	5	

RIGHT OF WAY

REV. 3-10-55 R.D.C. Sheet No. Changed.

REV. 12-5-54 T.C.V. Rev. 3

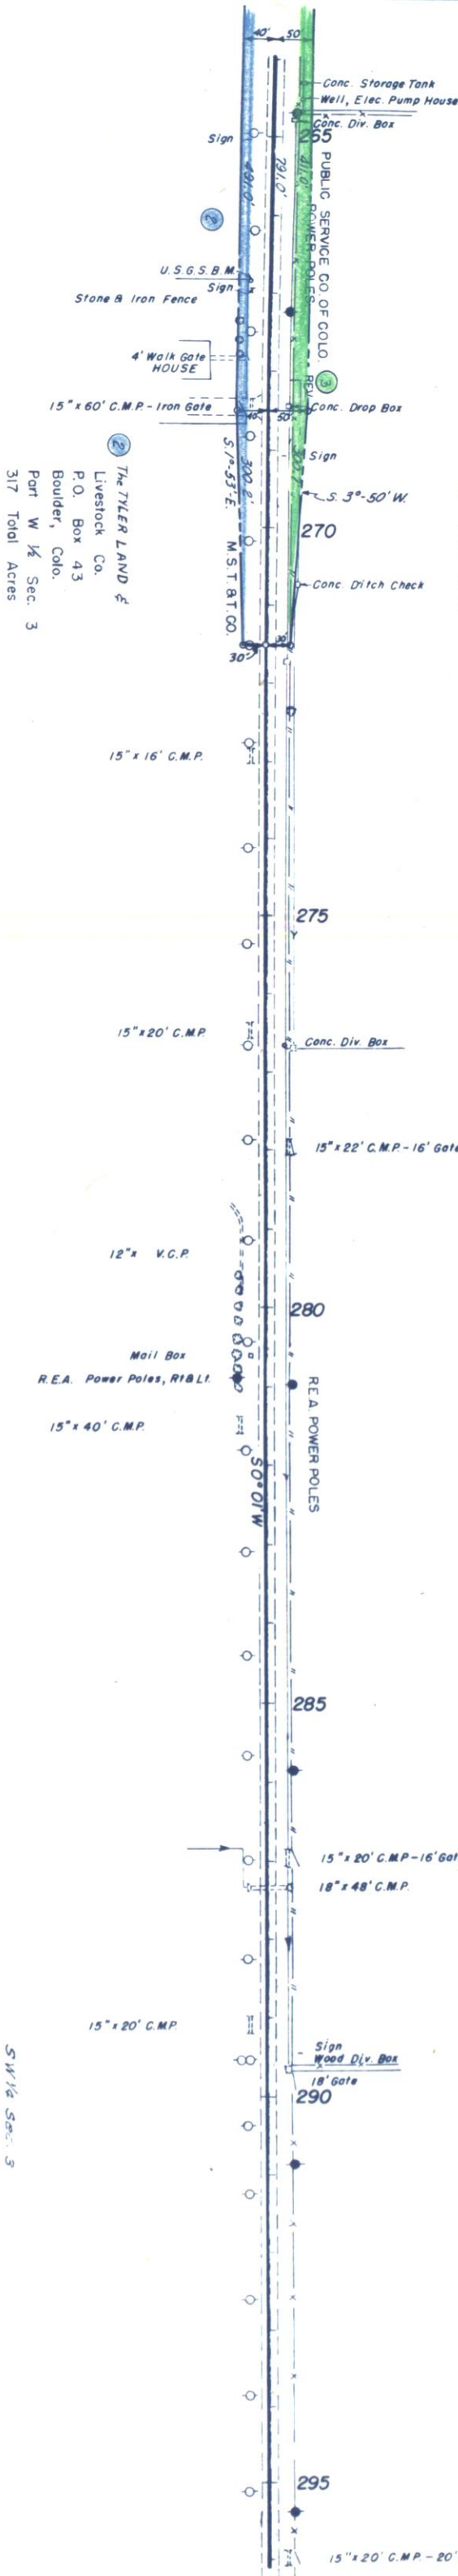


2 THE TYLER LAND &
Livestock Co.
P.O. Box 43
Boulder, Colo.
Part W 1/4 Sec. 3
317 Total Acres

N.W. 1/4 Sec. 3
T. 1 N., E. 69 W.

S.W. 1/4 Sec. 3
T. 1 N., E. 69 W.

PROFILE	SURVEYED	BY	DATE
NOTE BOOK	PLOTTED		
NO.	GRADES CHECKED		
	B.M.'S NOTED		
	STRUCTURE NOTATION		

PLAN	SURVEYED	BY	DATE
NOTE BOOK	PLOTTED		
NO.	ALIGNMENT CHECKED		
	RT. OF WAY CHECKED		

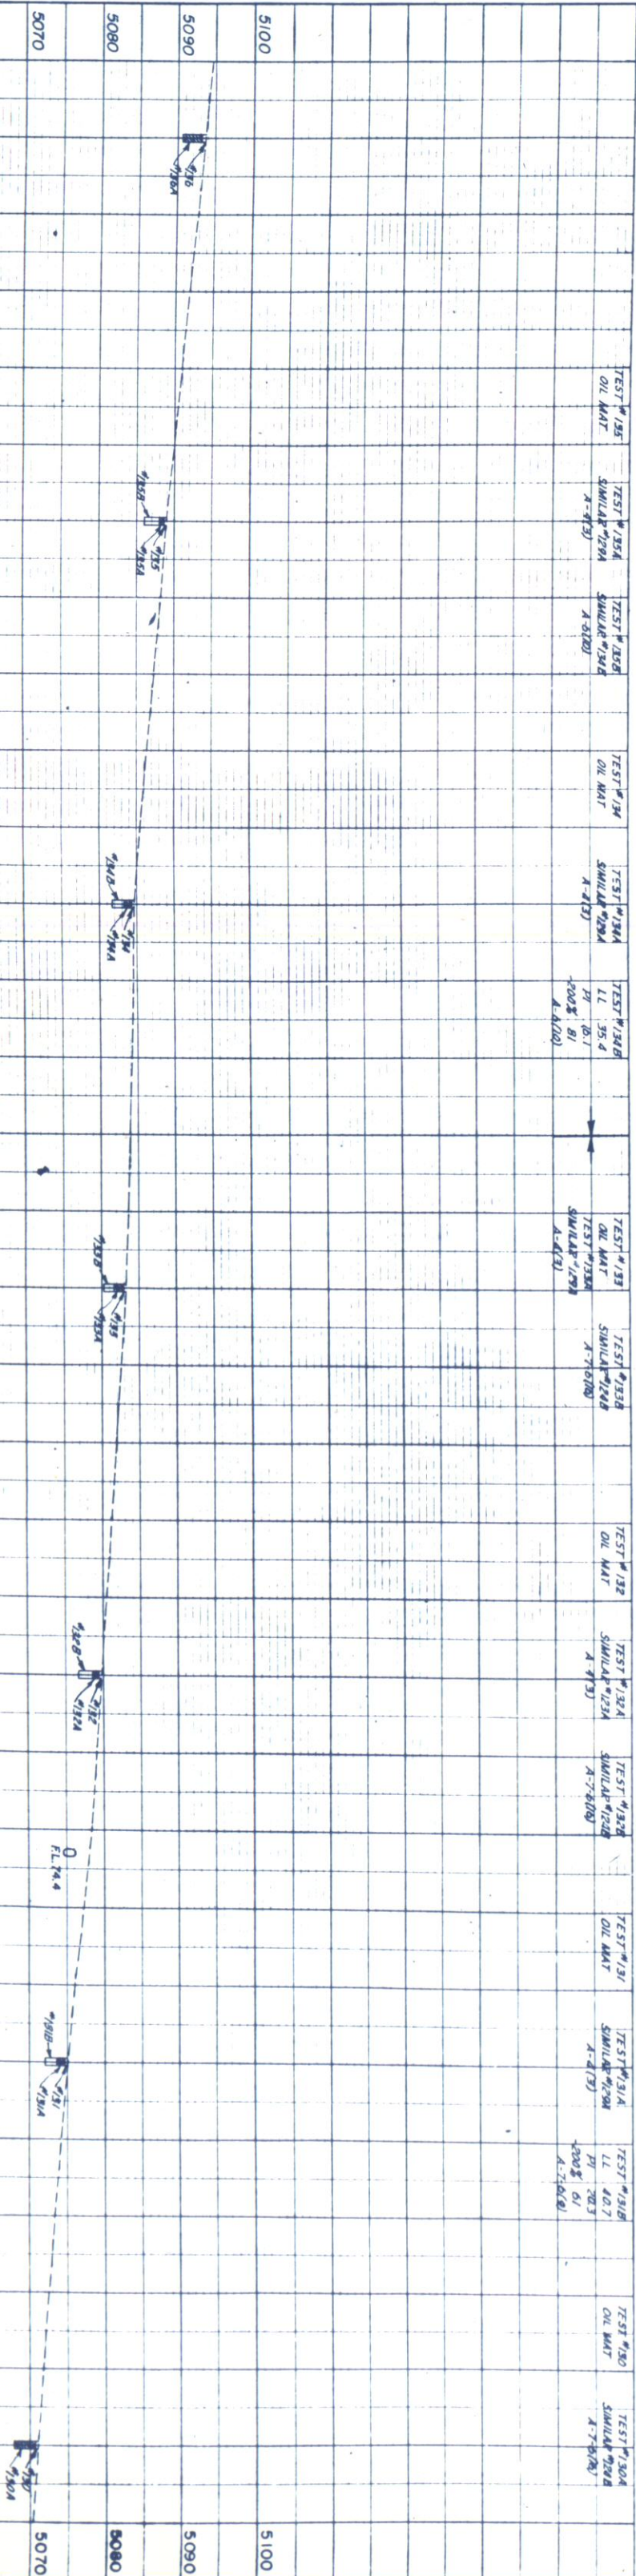

PROFILE		BY	DATE
SURVEYED			
PLOTTED			
GRADES CHECKED			
P.M. NOTED			
STRUCTURE NOTED AS CHKD.			

