


FEDERAL ROAD DIVISION NO.	DISTRICT	PROJ. NO.	SHEET NO.
9	COLORADO	C 07-0001-09	1

RIGHT OF WAY

CONVENTIONAL SIGNS

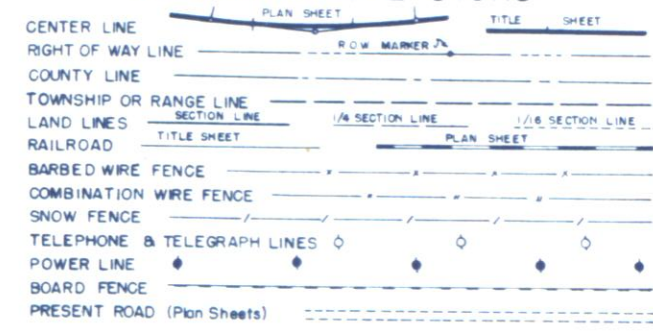

INDEX OF SHEETS


SHEET NO. 1 SKETCH MAP AND TITLE PAGE
2- 2A TABULATION OF PROPERTIES
3-14 ALIGNMENT PLAN AND PROFILE

COLORADO DEPARTMENT OF HIGHWAYS PLAN AND PROFILE OF PROPOSED STATE PROJECT NO. C 07-0001-09 STATE HIGHWAY NO. 1 BOULDER COUNTY

SCALES OF ORIGINAL DRAWINGS

ON PLAN, 1 IN. = 100 FT.
ON PROFILE, 1 IN. = 100 FT. HORIZONTAL
ON PROFILE, 1 IN. = 10 FT. VERTICAL
GRADE LINE ON PROFILE IS SHOWN AS GRADE OF FINISHED ROAD.
GROSS LENGTH OF PROJECT: 30,595.4 FT. = 5.794 MI.
NET LENGTH OF PROJECT: 30,387.9 FT. = 5.755 MI.

RIGHT OF WAY

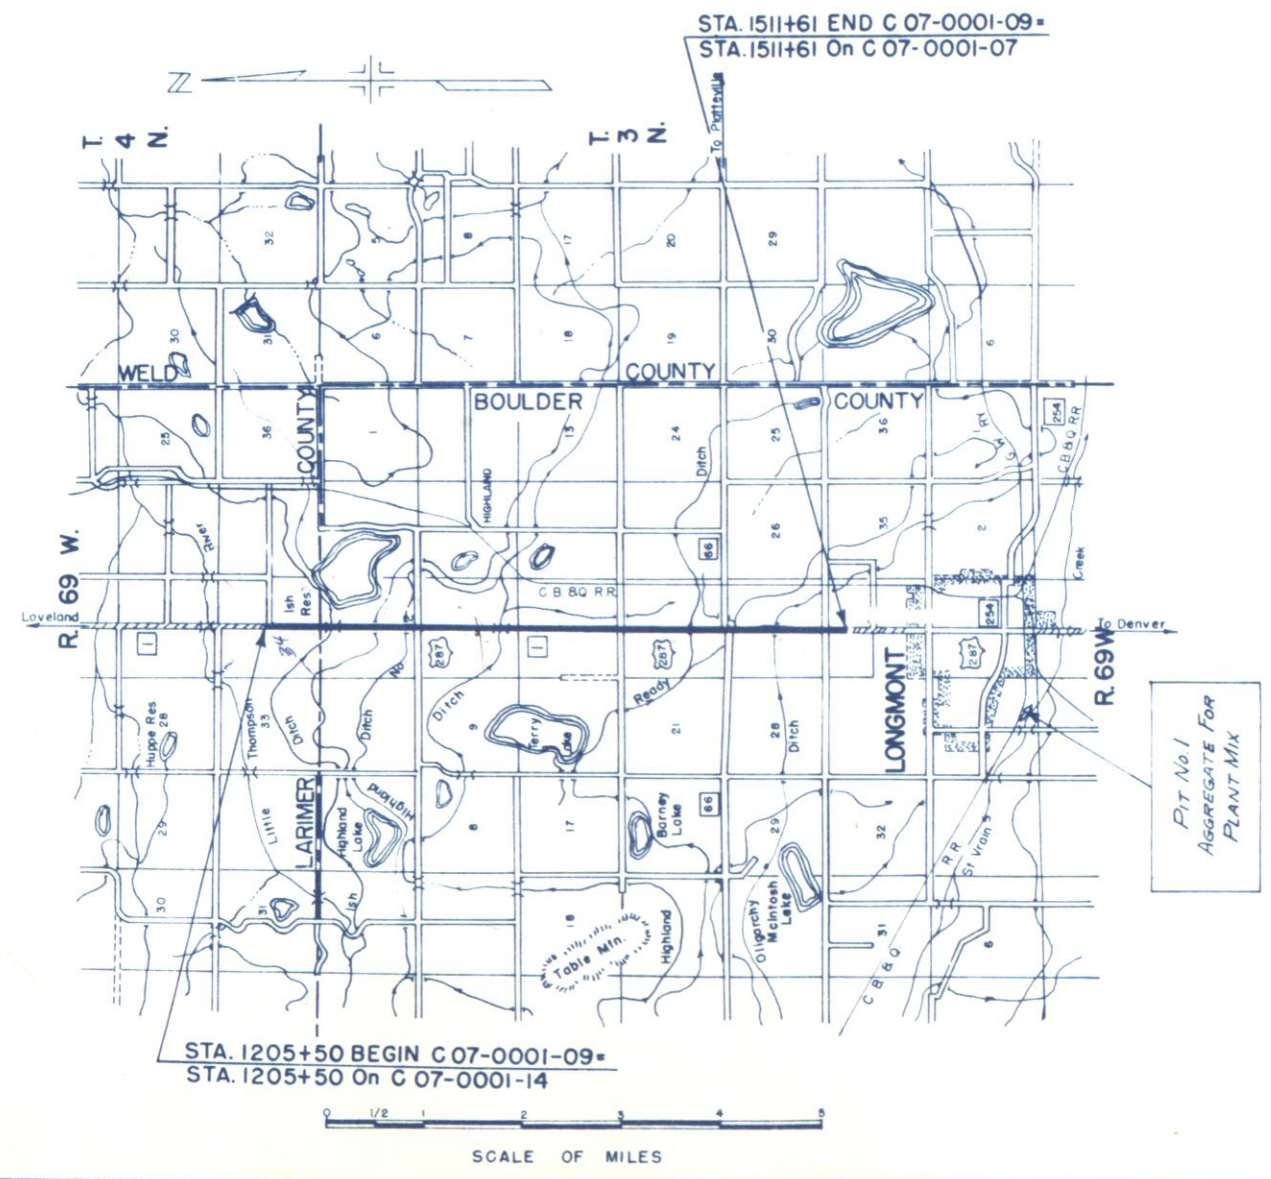

FEDERAL ROAD DIVISION NO.	DISTRICT	PROJ. NO.	SHEET NO.	TOTAL SHEETS
9	COLORADO	C-07-0001-09	24	

FEDERAL ROAD DIVISION NO.	DISTRICT	PROJ. NO.	SHEET NO.	TOTAL SHEETS
9	COLORADO	C-07-0001-09	24	

[illegible]

NE 1/4 Sec. 34, T. 4 N., R. 69 W.

FED. ROAD DIV. NO.	DIST.	PROJ. NO.	SHEET NO.	TOTAL SHEETS
9	COLO.	C-07-0001-09	3	

RIGHT OF WAY



15' x 20' C.M.P. w/ Hdws.
Gate

1200 Gate

Mtn. States Tel. & Tel. Co.

1205

18' Concrete Pavement

18' x 50' Conc. Siphon (H-1.0)

18' x 18' x 30' C.B.C.

1210

15' x 20' C.M.P. w/ Hdws.
Gate

1215

18' R.E.A. Power Line

House

Barn

1220

18' x 18' x 58' C.B.C.

Gate

1225

18' x 53' Conc. Siphon (H-5.0)

500' 09" E

18' x 18' x 32' C.B.C.

1230

S.W. 1/4 Sec. 34, T. 4 N., R. 69 W.

N.W. 1/4 Sec. 34, T. 4 N., R. 69 W.

5080

5080

5070

5060

1200

1205

1210

1215

1220

1225

1230

FED. ROAD DIST. NO.	DIST.	PROJ. NO.	SHEET NO.	TOTAL SHEETS
9	COLO.	C-07-000/09	4	4

RIGHT OF WAY 9-26-73 Rev R.O.W. width Lt. K.C.

N.E. 1/4 Sec. 3, T.3N, R.69W.



Film 830
60' R.O.W. BY RECEPTION NO. 075208

60' X 2674' ± (BOULDER COUNTY)

18' x 18' x 60' C.B.C.

3' x 3' x 62' C.B.C.

P1 1239+50
4.0° 34' 27"

P1 1235+00
4.0° 35' RT.


COUNTY 1236+41.8

18' x 18' x 44' C.B.C.

BOULDER


T.4N, R.69W

EQUATION

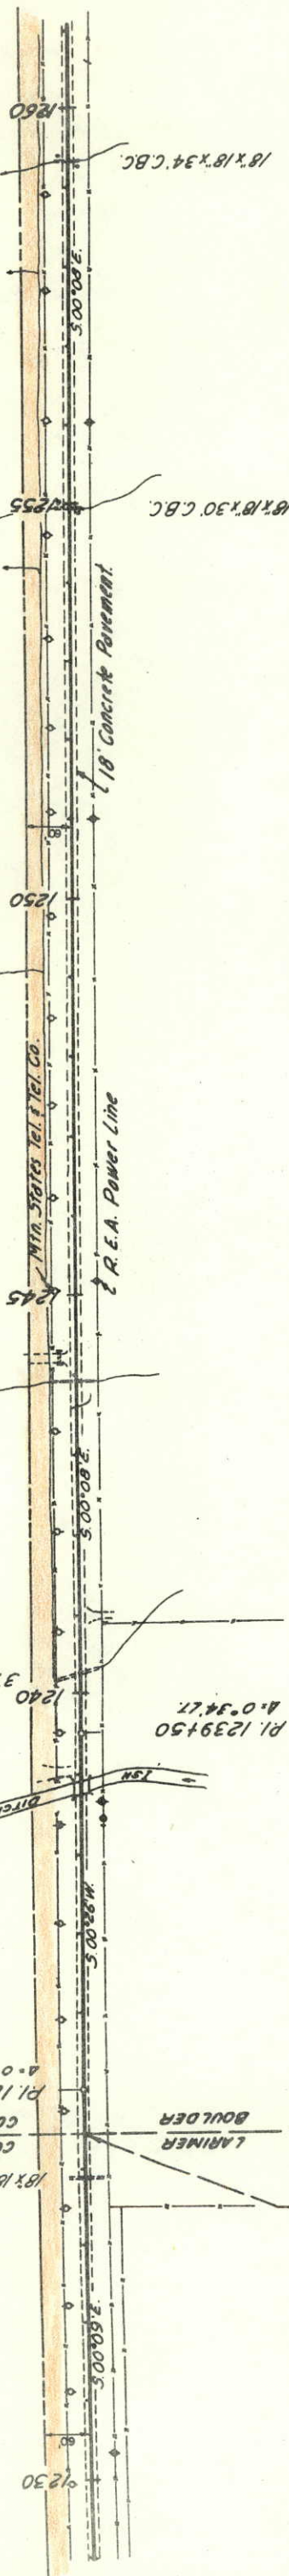

N.W. 1/4 Sec. 3, T.3N, R.69W.


S.W. 1/4 Sec. 34, T.4N, R.69W.

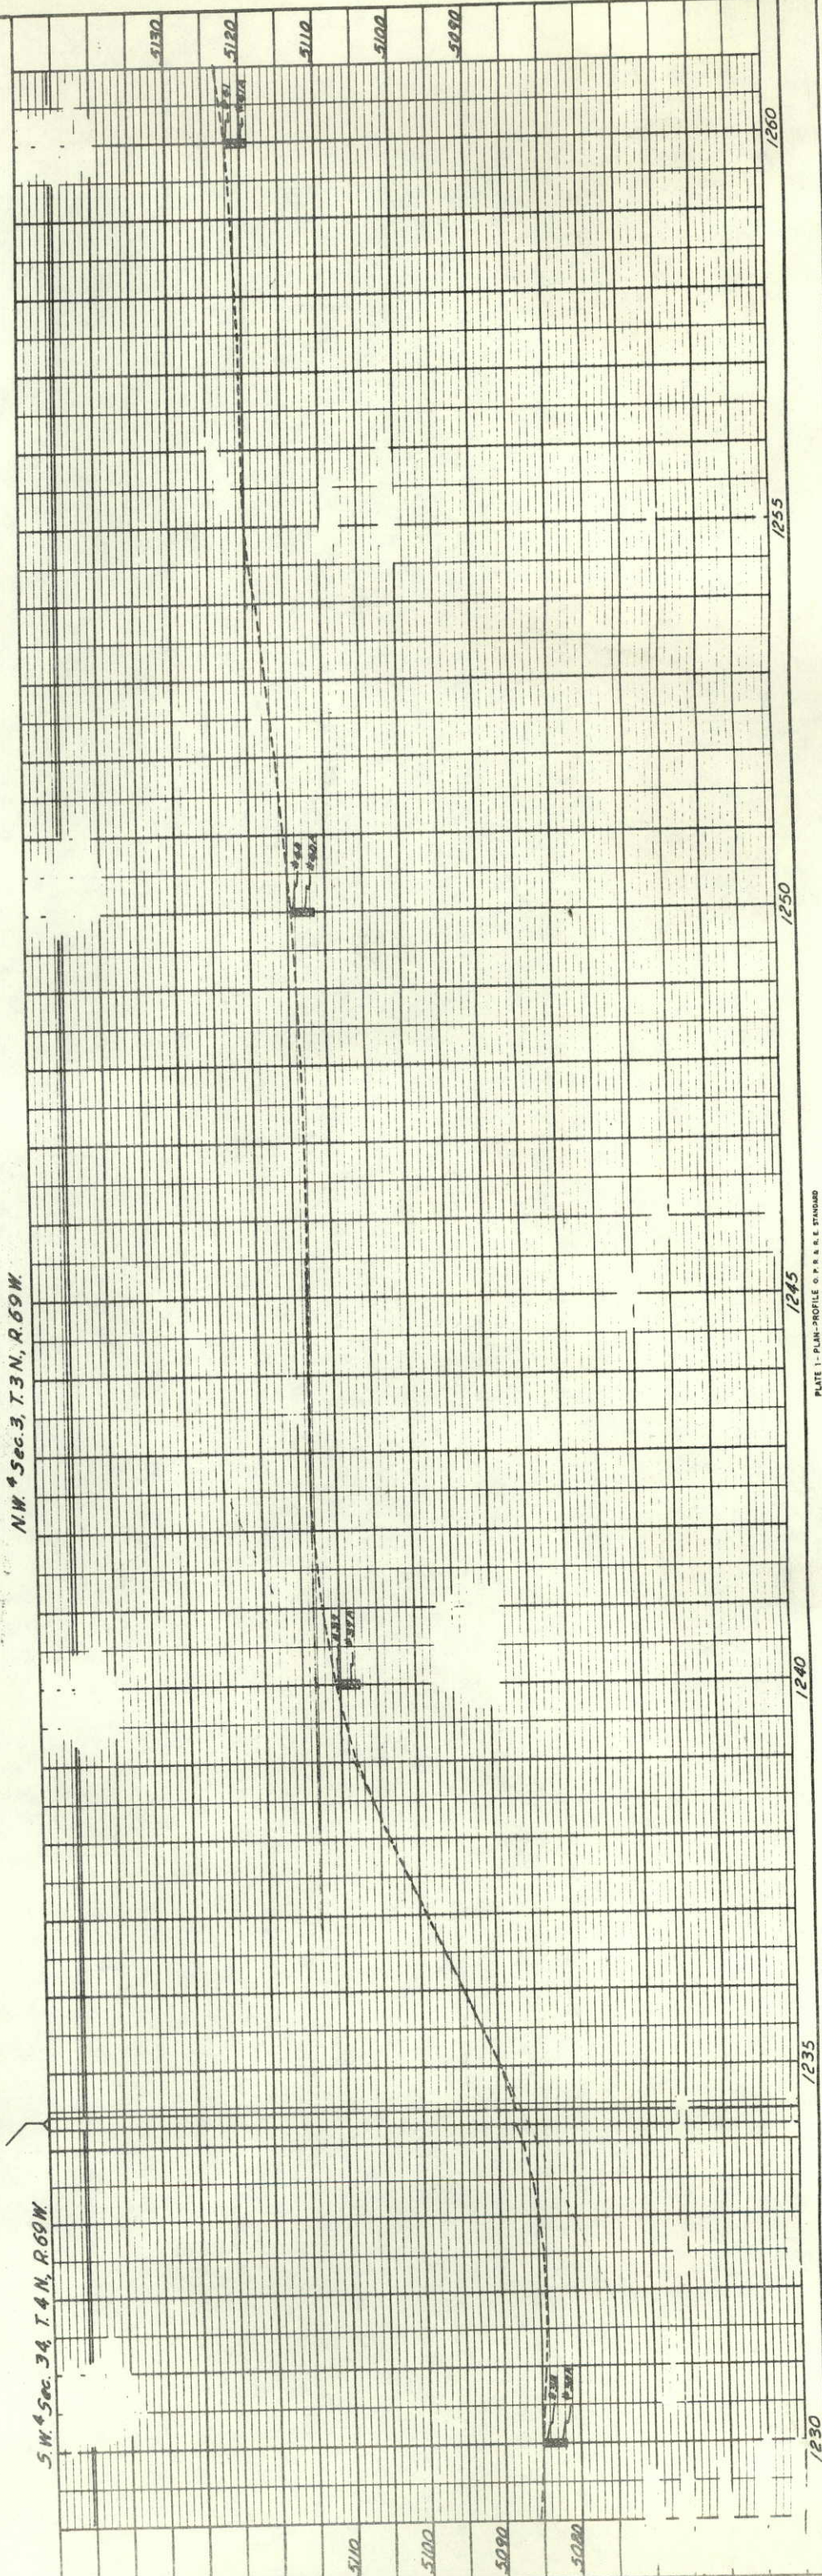


S.E. 1/4 Sec. 3, T. 3 N., R. 69 W.


FED. ROAD DIV. NO.	DIST.	PROJ. NO.	SHEET NO.	TOTAL SHEETS
9	COLO.	C-07-0001-09	5	

RIGHT OF WAY 9-26-73 Rev. R.O.W. width L.I. to 1261+ K.C.

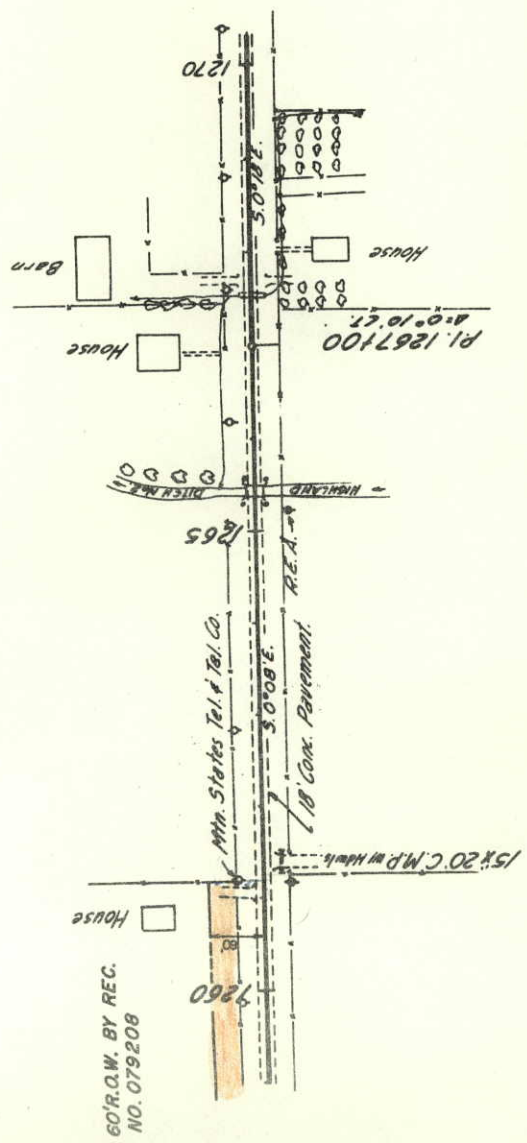

S.W. 1/4 Sec. 3, T. 3 N., R. 69 W.

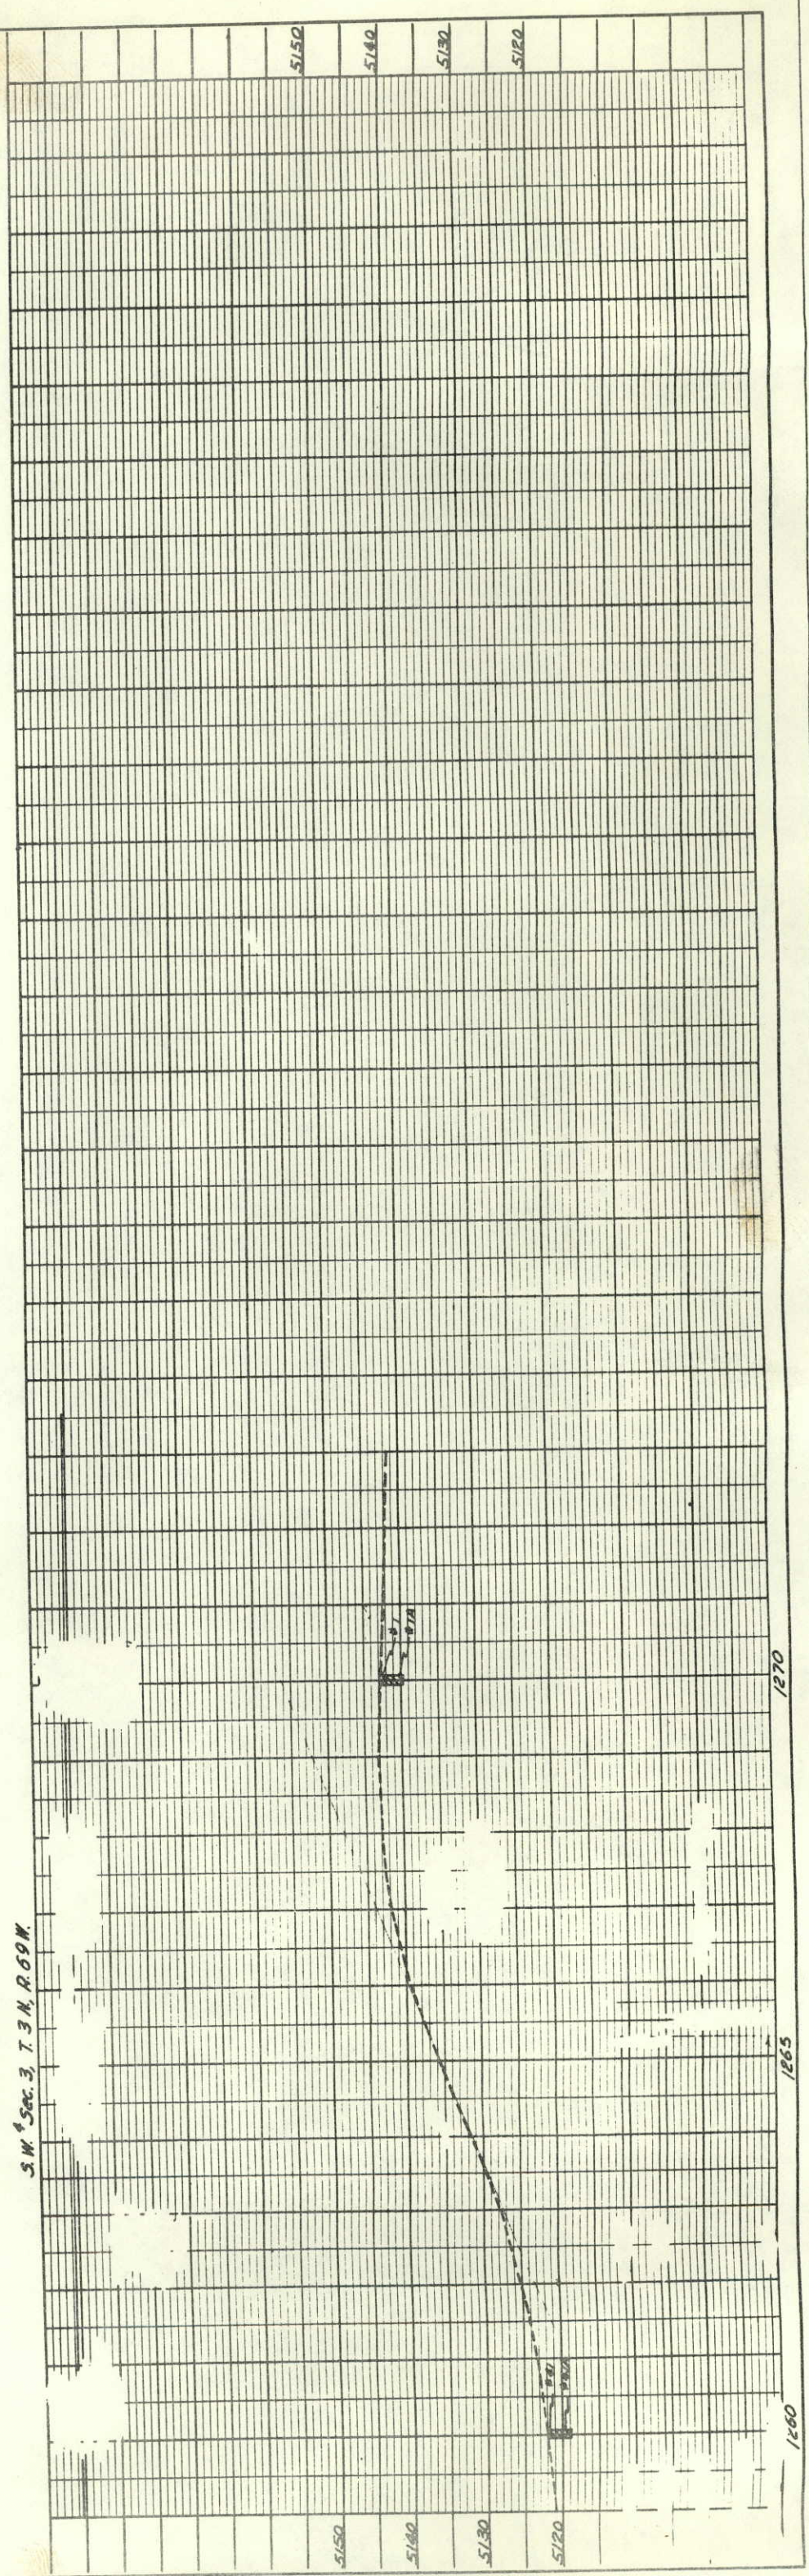

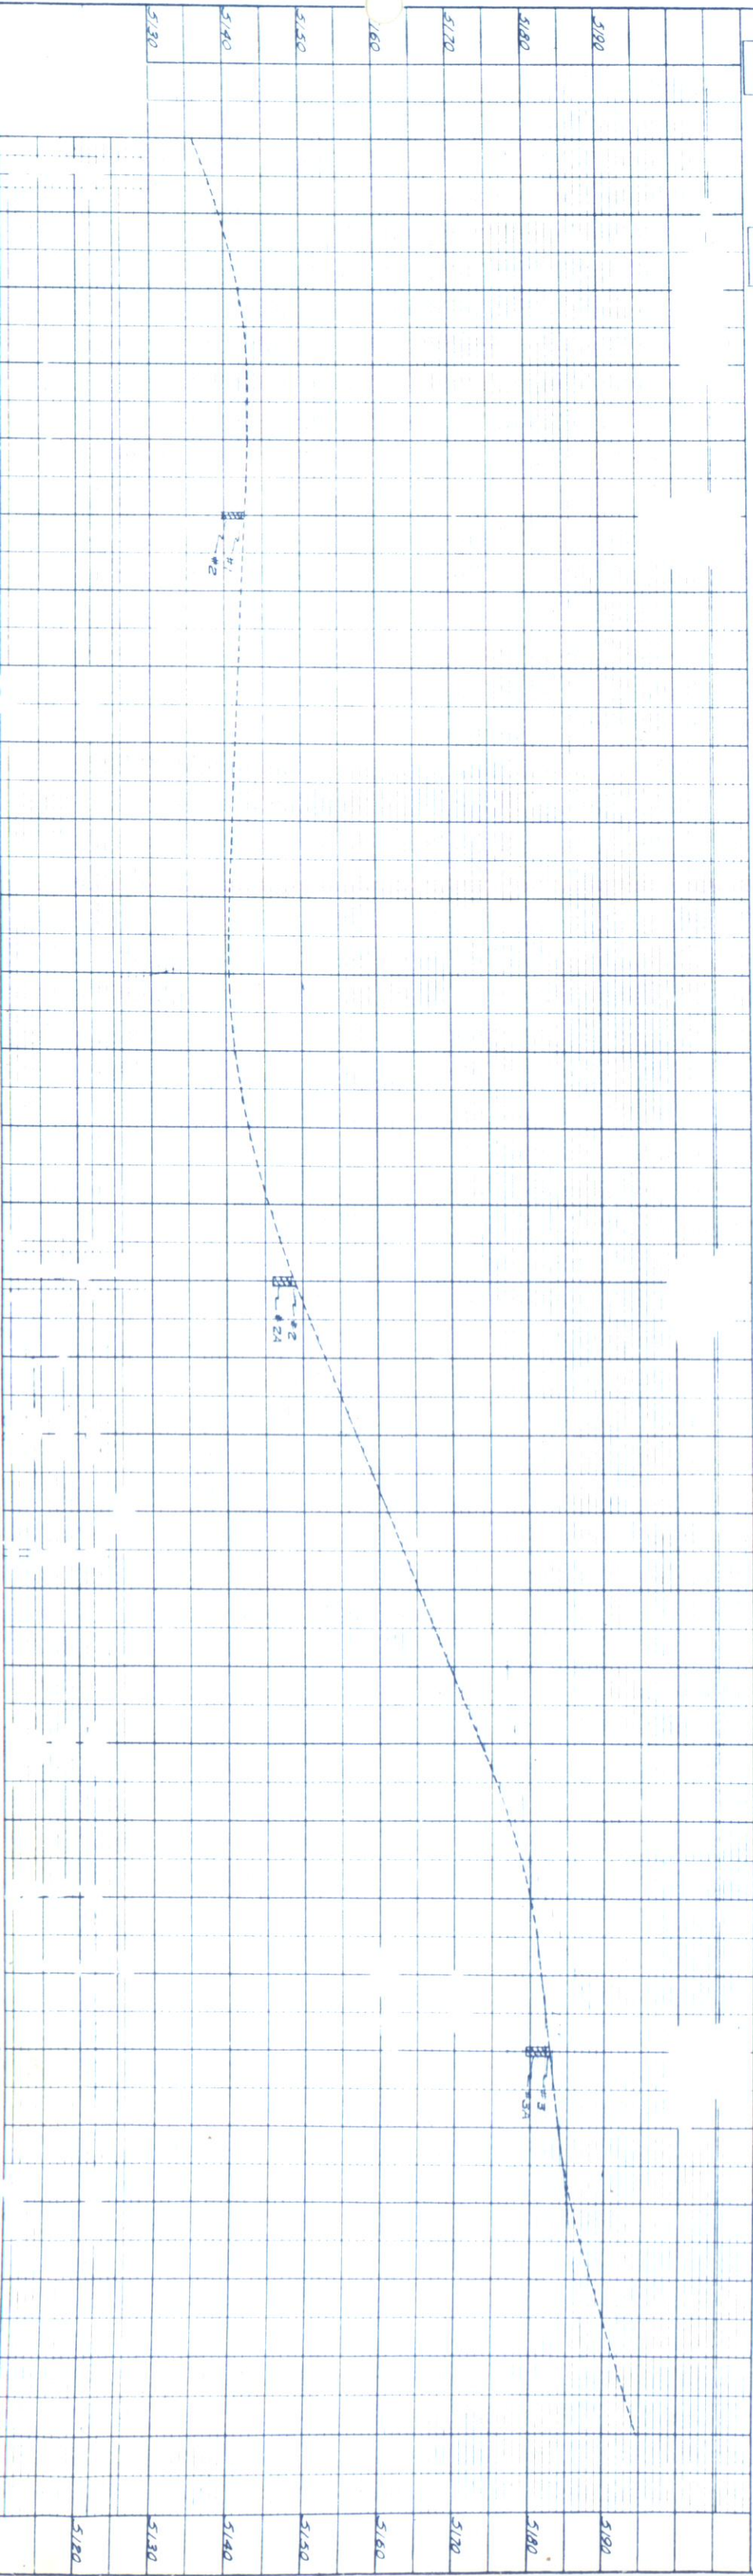

1264+38 Begin Unit 4 =
1264+38 on F.A.P. 283-C

1266+52 End Unit 4 =
1266+52 on F.A.P. 283-C

SW 4 SEC 3 T 3 N R 69 W


1278+81.8 Begin Unit 5 =
1278+81.8 on F.A.P. 283-C

1280+98 End Unit 5 =
1280+98 on F.A.P. 283-C

2 M.L. COX &
HAZEL COX
RT 1
LONGMONT, COLO.

4 MACY FARMS, INC.
LONGMONT, COLO.

NW 4 10 T 3 N R 69 W

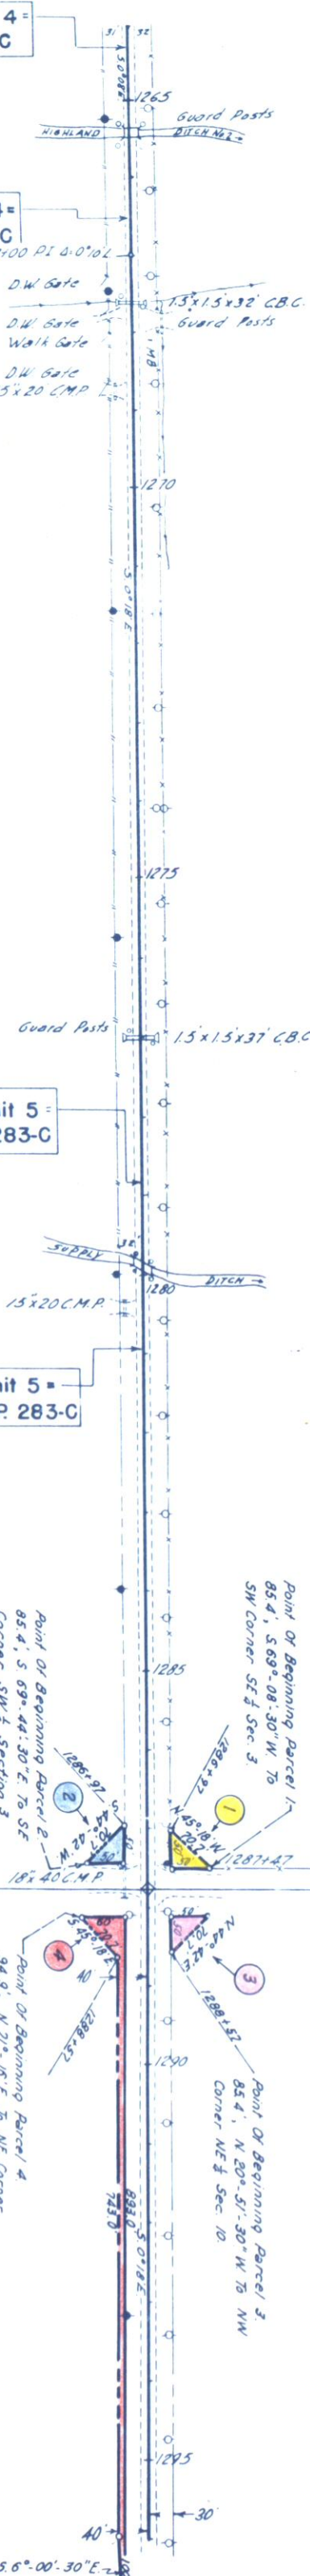

1 H.W. LIVINGSTON &
CARLE A. LIVINGSTON
RT 1
LONGMONT, COLO.

3 FRED T. STAFFORD &
GLADYS W. STAFFORD
LONGMONT, COLO.



RIGHT OF WAY

FED. ROAD DIST. NO.	DIST.	PROJ. NO.	SHEET NO.	TOTAL SHEETS
9	COLO.	COT-0001-09	6	



FED ROAD DIST NO	DIST	PROJ NO.	SHEET NO.	TOTAL SHEETS
9	COLO	C 07-0001-09	7	

NOTE BOOK	PLOTTED		
NO. 1	GRADES CHECKED	12	6-54
	B. M. NOTED		
	STRUCTURE NOTED		

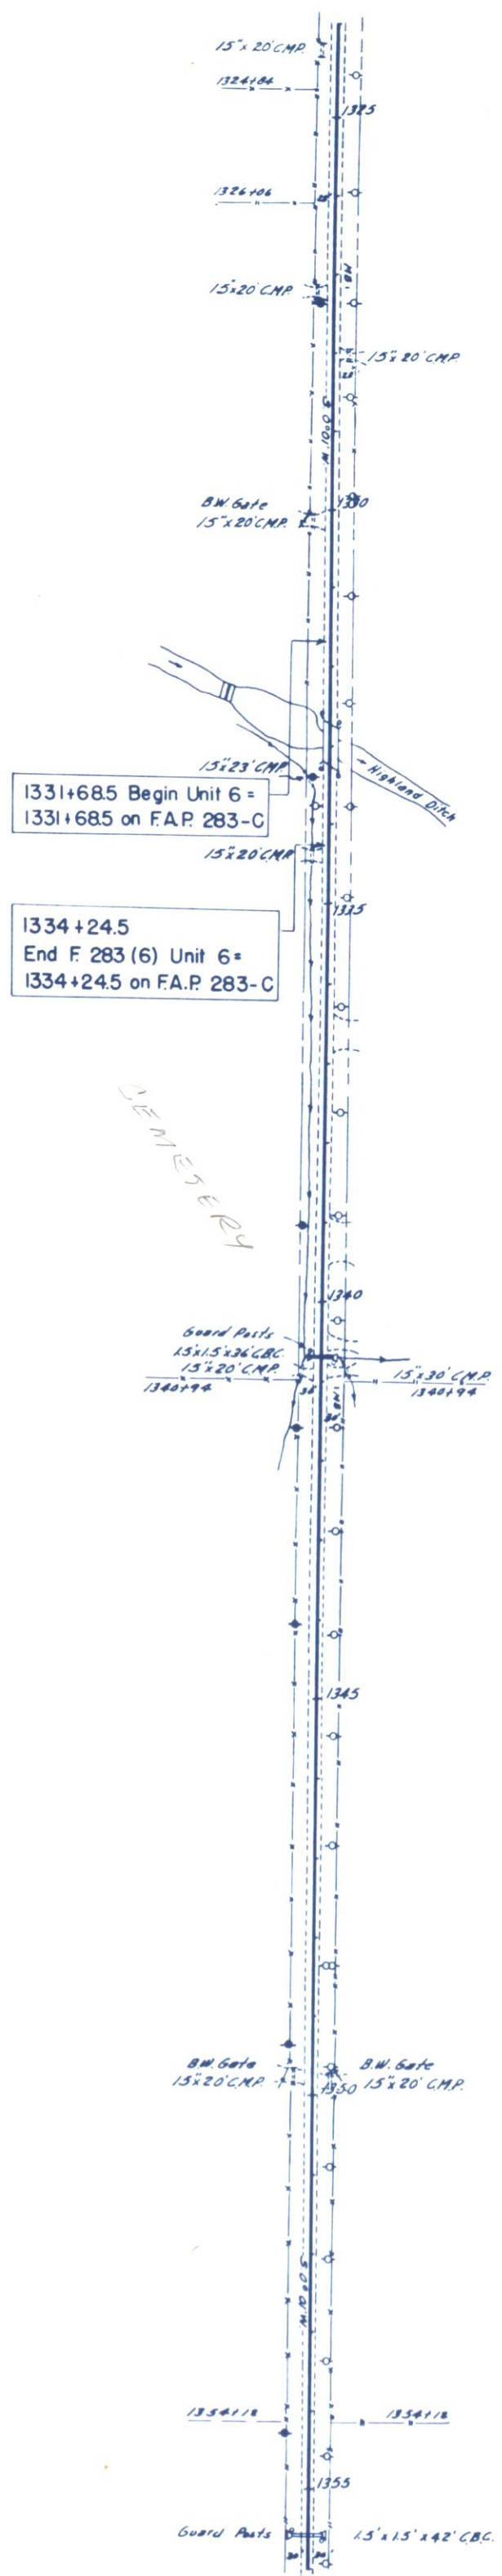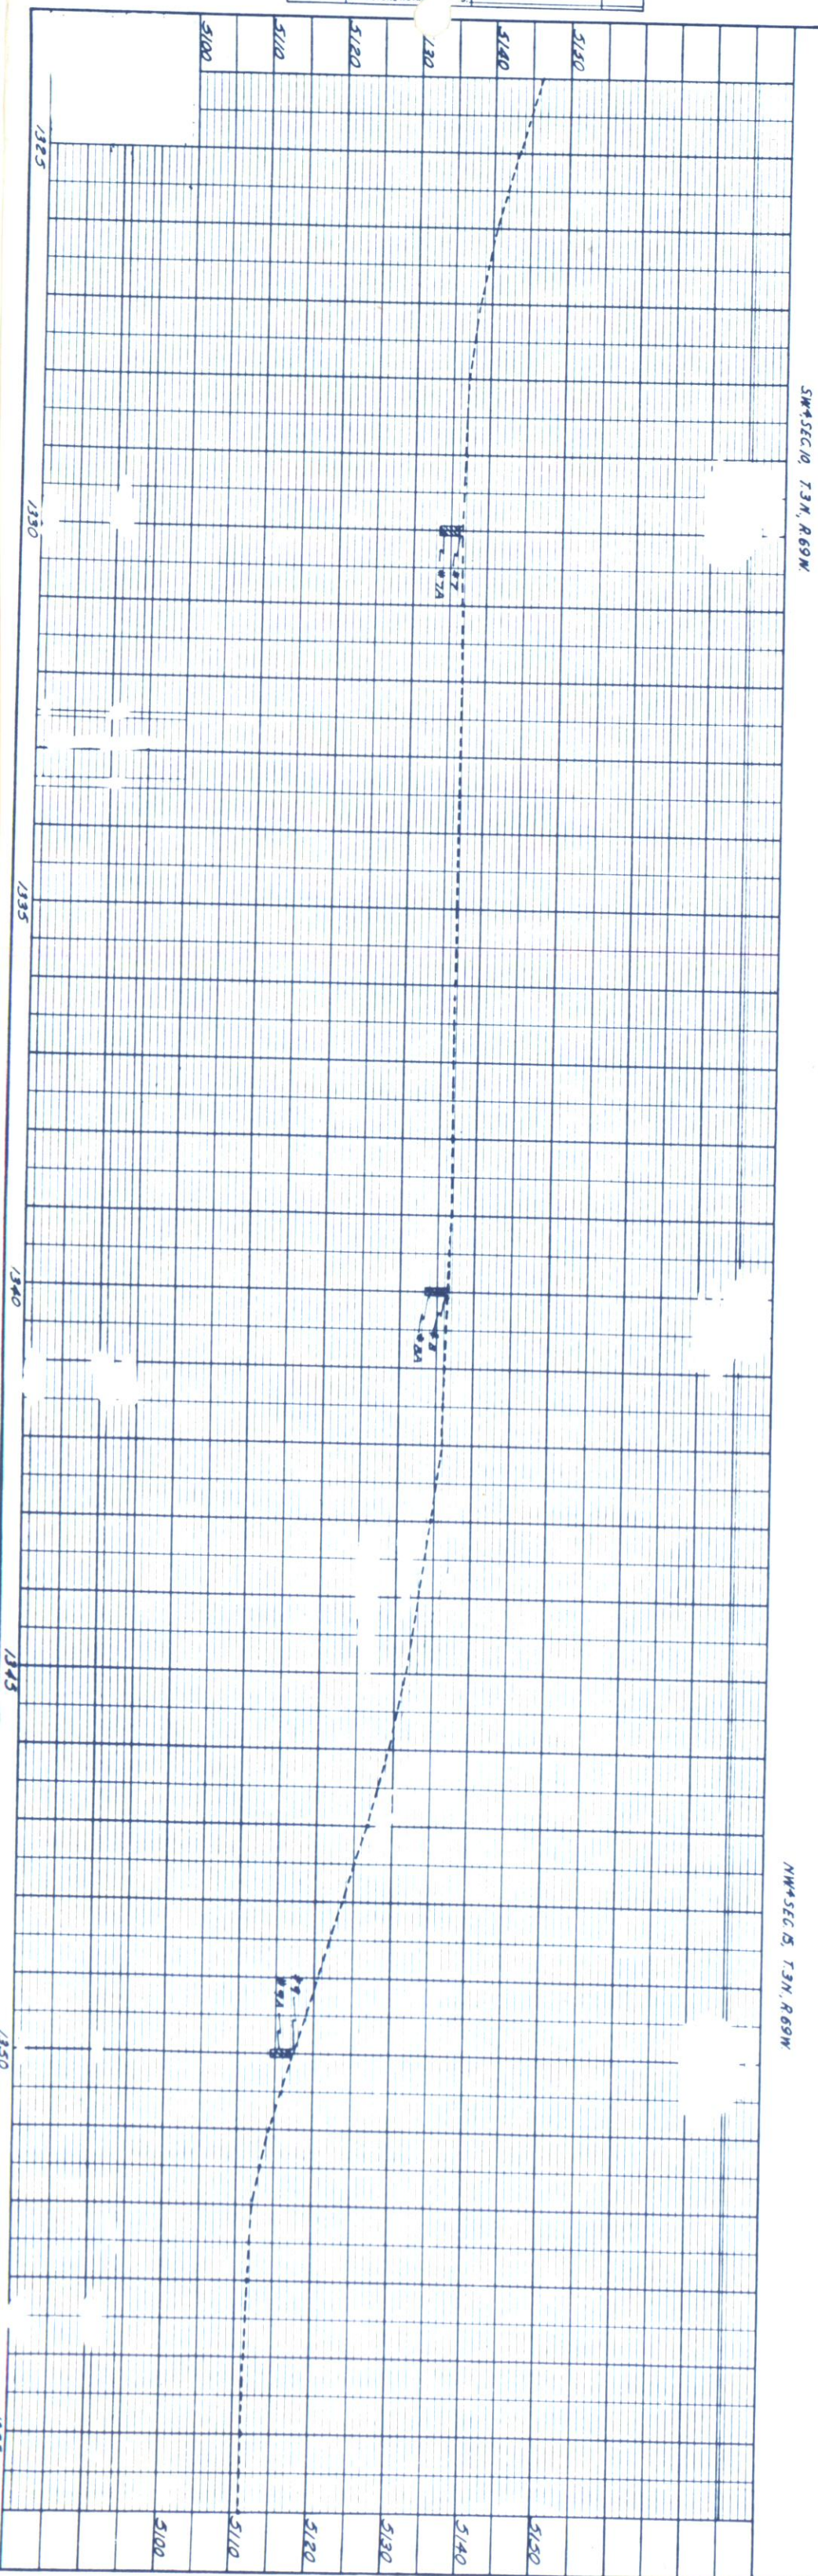

SE+SEC. NO, T.3N., R.69N.



NE 4 SEC. 15, T. 3N., R. 69W.

FED. ROAD DIST. NO.	DIST.	PROJ. NO.	SHEET NO.	TOTAL SHEETS
9	COLO.	C 07-0001-09	8	

RIGHT OF WAY

NOTED	PLOTTED
GRADES CHECKED	GRADES CHECKED
NO. 1	NO. 1
STRUCTURE NOTATION	STRUCTURE NOTATION


NOTED	PLOTTED
ALIGNMENT CHECKED	ALIGNMENT CHECKED
RT. OF WAY CHECKED	RT. OF WAY CHECKED
NO. 2	NO. 2

NE 1/4 SEC. 15, T. 3N., R. 69W.

SE 1/4 SEC. 15, T. 3N., R. 69W.


FED. ROAD DIST. NO.	DIST.	PROJ. NO.	SHEET NO.	TOTAL SHEETS
9	COLO.	COT-0001-09	9	

RIGHT OF WAY

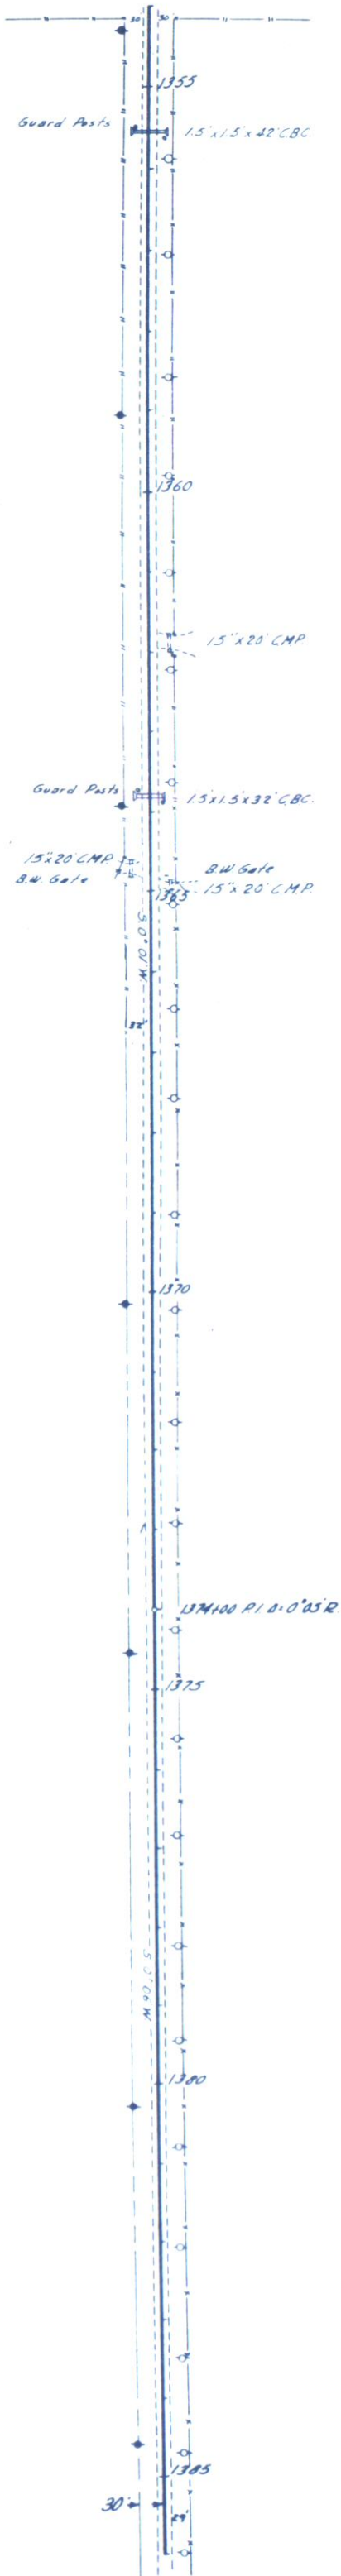

NW 1/4 SEC. 15, T. 3N., R. 69W.

SW 1/4 SEC. 15, T. 3N., R. 69W.

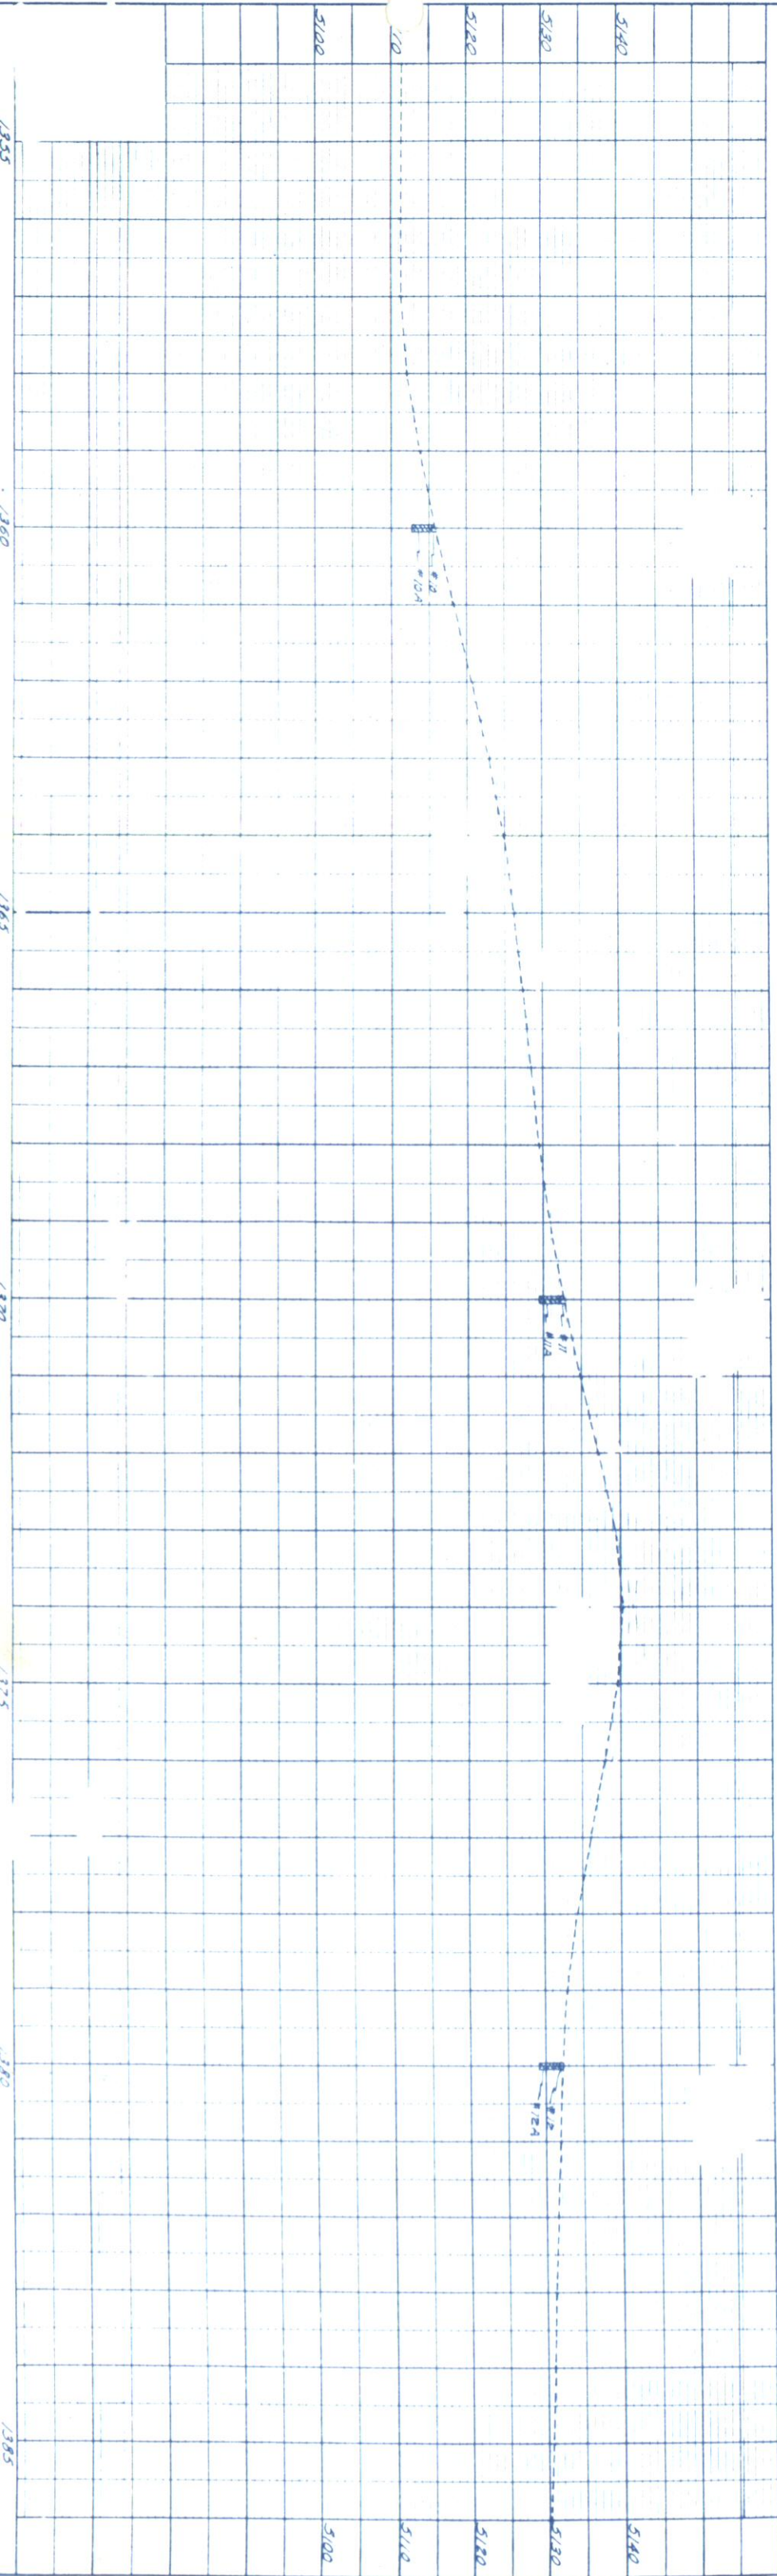

SE 1/4 SEC. 15, T.3N., R.69W.



NE 1/4 SEC. 22, T.3N., R.69W.

7 ROXANNA A. DAVIS
RD 5
LONGMONT, COLO.

9 FRANK A. WILSON
PO BOX 117
LONGMONT, COLO.


8 GEORGE C. DARBY
RUBY J. DARBY AND
JOHN C. DARBY
RD 1
LONGMONT, COLO.

10 PAUL L. JONES
922 SUNSET
LONGMONT, COLO.

Allen Wilson
6090 South Franklin
Longmont, CO

FED. ROAD DIST. NO.	DIST.	PROJ. NO.	SHEET NO.	TOTAL SHEETS
9	COLO.	COT-0001-09	10	


RIGHT OF WAY

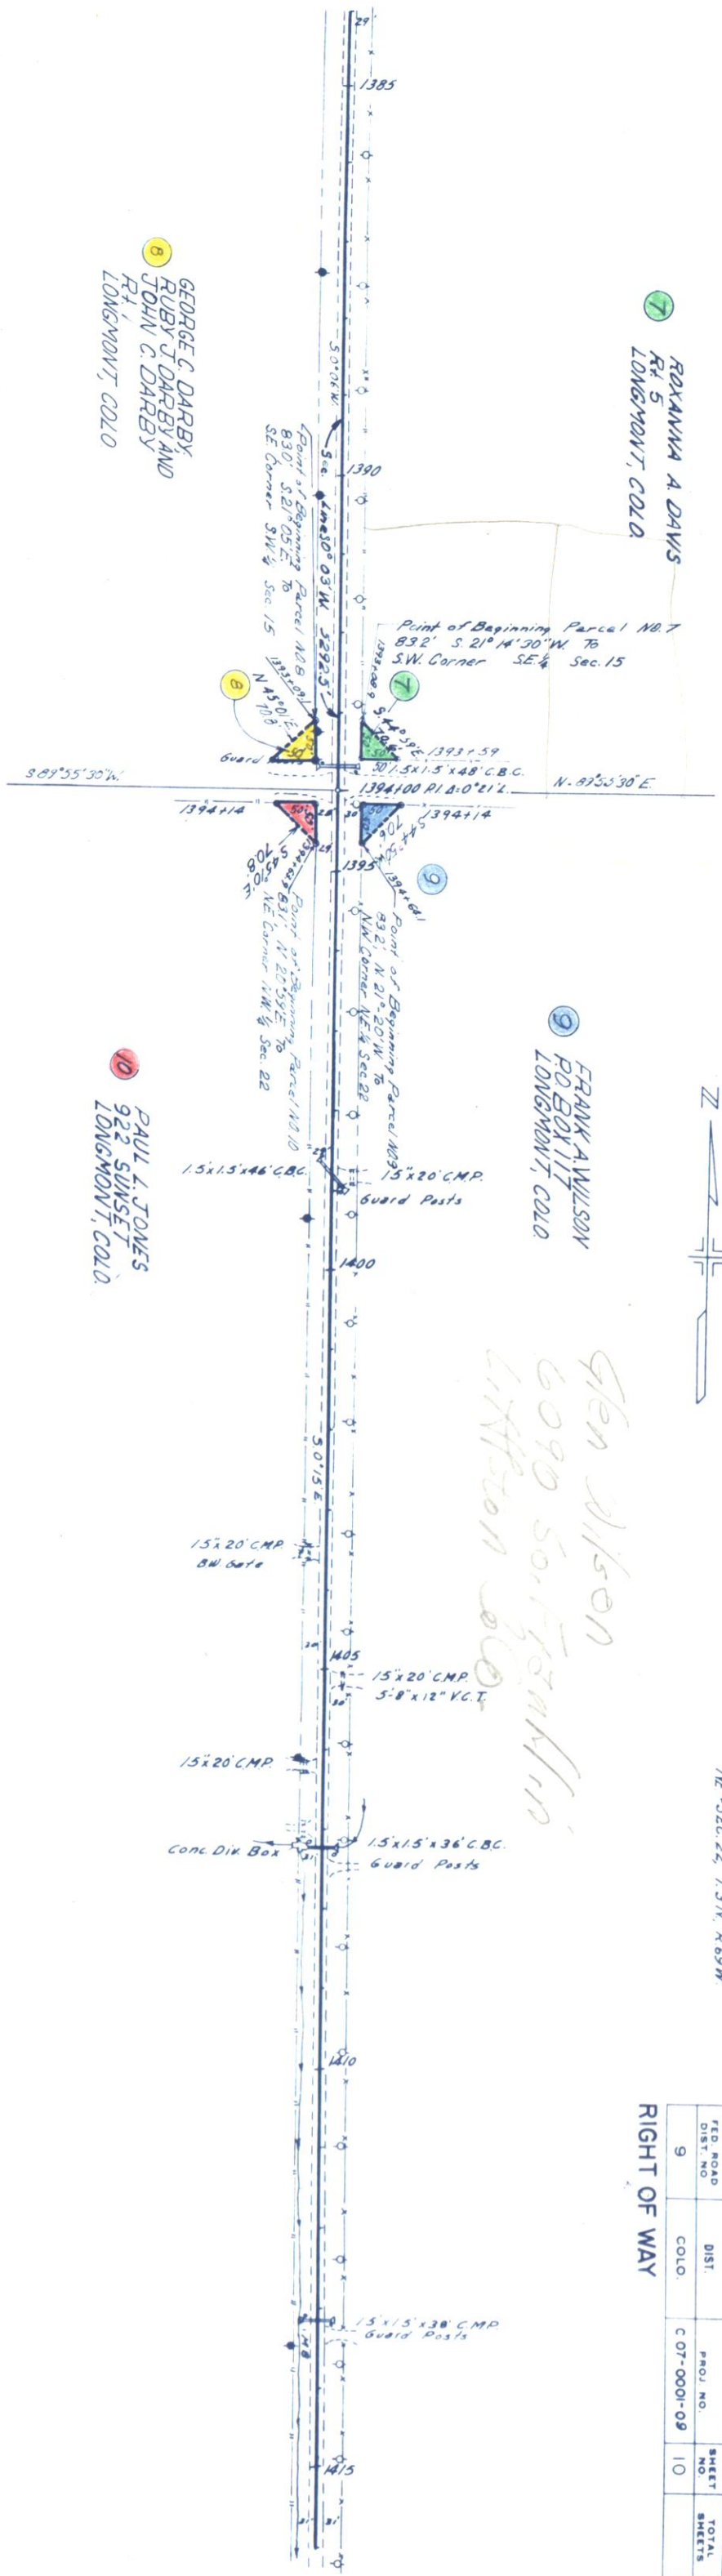


NOTE BOOK GRADES CHECKED
NO. 1 8 X 3 NOTED
STRUCTURE NOT AT

NOTE BOOK ALIGNMENT CHECKED
NO. 2 RT. OF WAY CHECKED

Form C.D.N. 134
April 1962

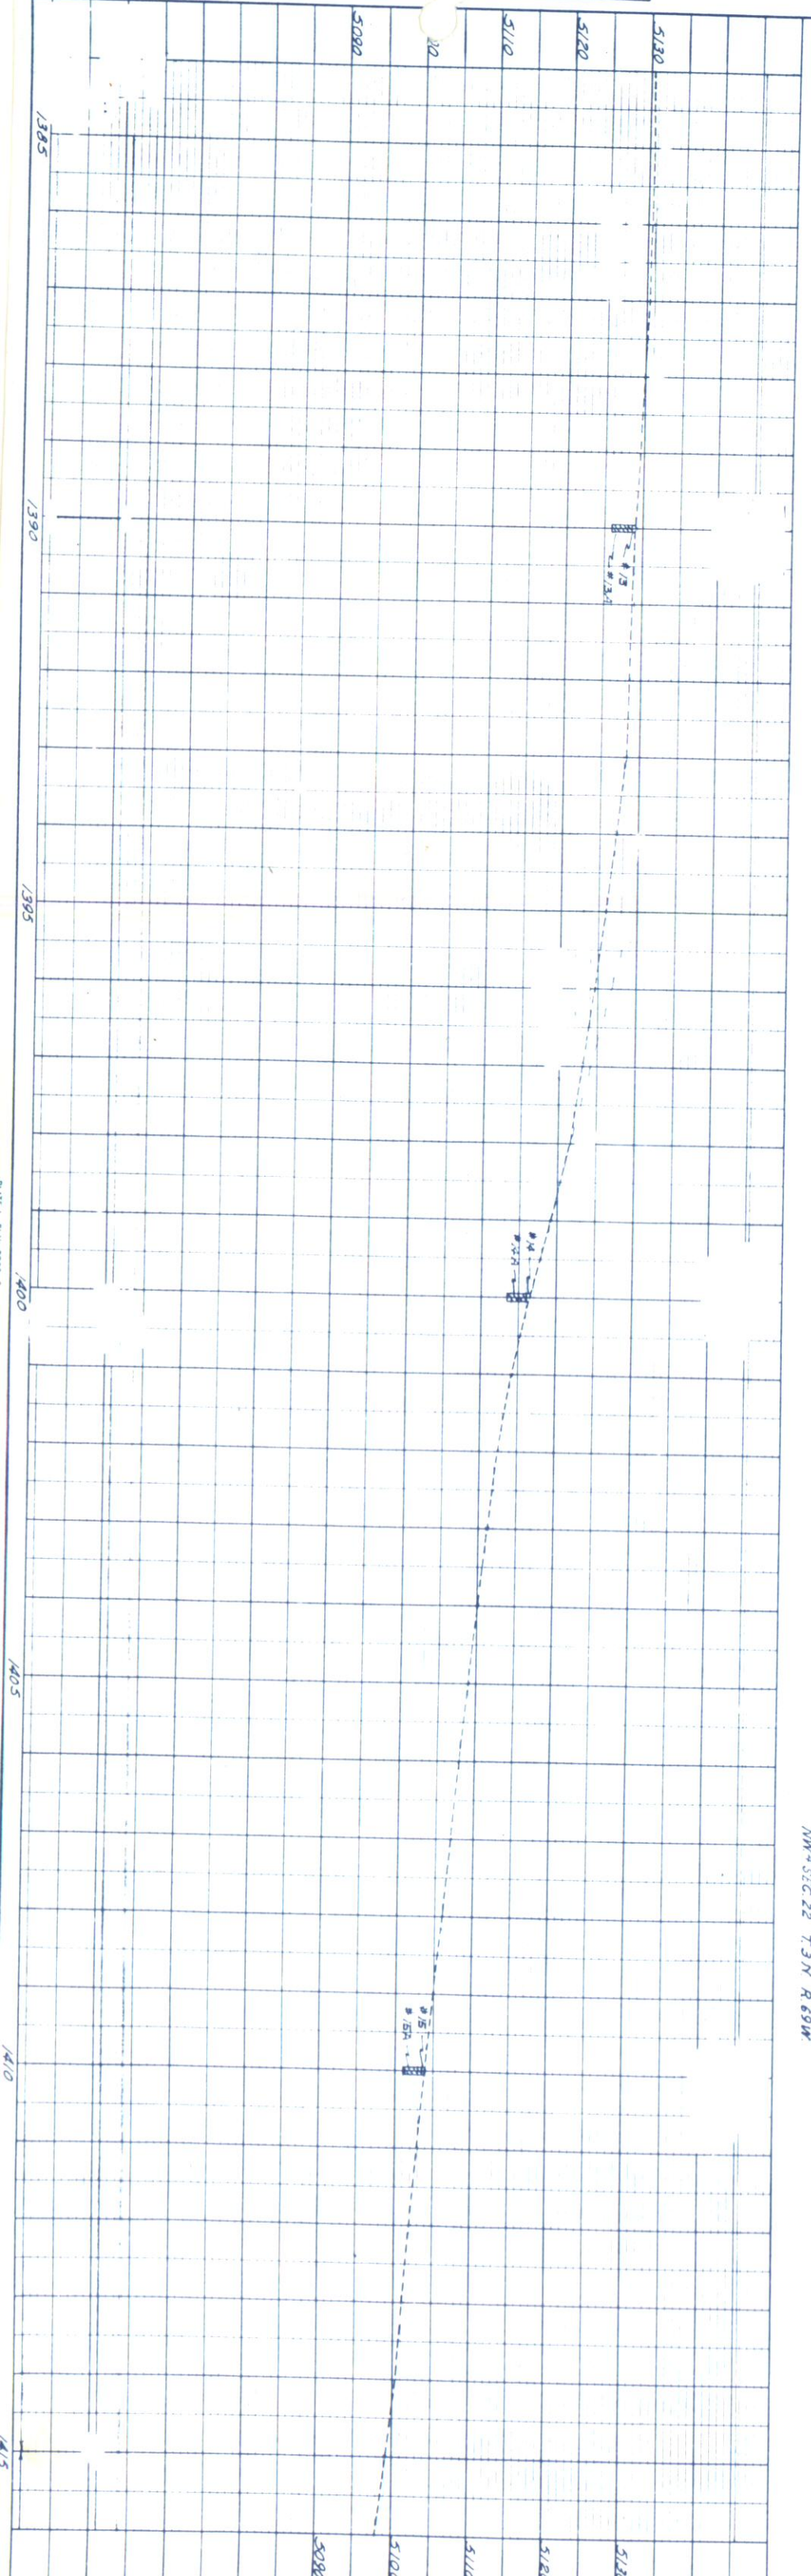

--	--	--	--	--	--

 

11 E-11-a FRED A. EFFERT
RT. 1
LONGMONT, COLO.

Point of Beginning Parcel No. 11/2/2
4914.6; N 0° 50' W To
NW Corner NE 1/4 Sec 22



ROBERT A. BAIRD &
MARTHA ELLEN BAIRD
P.O. BOX 816
LONGMONT, COLO.

FRANK SIGVALDSON
411 GRANT
LONGMONT, COLO.

FRANK SIGVALDSON
411 GRANT
LONGMONT, COLO.

NW 4 SEC. 22, T.3N, R.69W.

SW 4 SEC. 22, T. 3N. R. 69W.

SEC 4 SEC. 27, T.3N, R.69W.

SW 1/4 SEC. 27, T.3N. R. 1. V.

Keep the window
75' W of &
on the road
to 1300 ft
by 1200

CORA E. MUMFORD,
NELLIE M. BAIRD &
EMELINE BOTTS
612 MAIN
LONGMONT, COLO.

Point of Beginning Parcel 15—
4,030.2', S. 0°-19'E. To SW Cor.
SE $\frac{1}{4}$ Sec. 27.

MACY FARMS, INC.
LONGMONT, COLO

Point of Beginning Parcel 16.
4,030.1', S. 10. 10'E. To SE Cor.
SW 1/4 Sec. 27.

NW⁴, SEC 27, T3N, R69W

FRANK SIGVALDSON
411 GRANT
LONGMONT, COLO.

NO	STRUCTURE NOTED
NOTE BOOK	GRADIES CHANGED
PLOTTED	

NO. 1	NO.
BOOK	
ALLOCATION CHECKED	RT OF WAY CHECKED
PLOTTED	

SEC 27, T3N, R69W




FED. ROAD DIST. NO.	DIST.	PROJ. NO.	SHEET NO.	TOTAL SHEETS
9	COLO.	C-07-0001-09	13	

Deleted
17 V.E. WIKSTRAND
NANCY ANN RANDOLPH &
ELIZABETH POWERS
P.O. BOX 478
LONGMONT, COLO.

Deleted
19 GEORGE H. HAMILTON &
LOIS HAMILTON
1637 N. MAIN
LONGMONT, COLO.

RIGHT OF WAY NE 1/4 SEC 34, T3N, R69W

NOTE BOOK	PLOTTED
NO.	ALIGNMENT CHECKED
	PT. OF WAY CHECKED

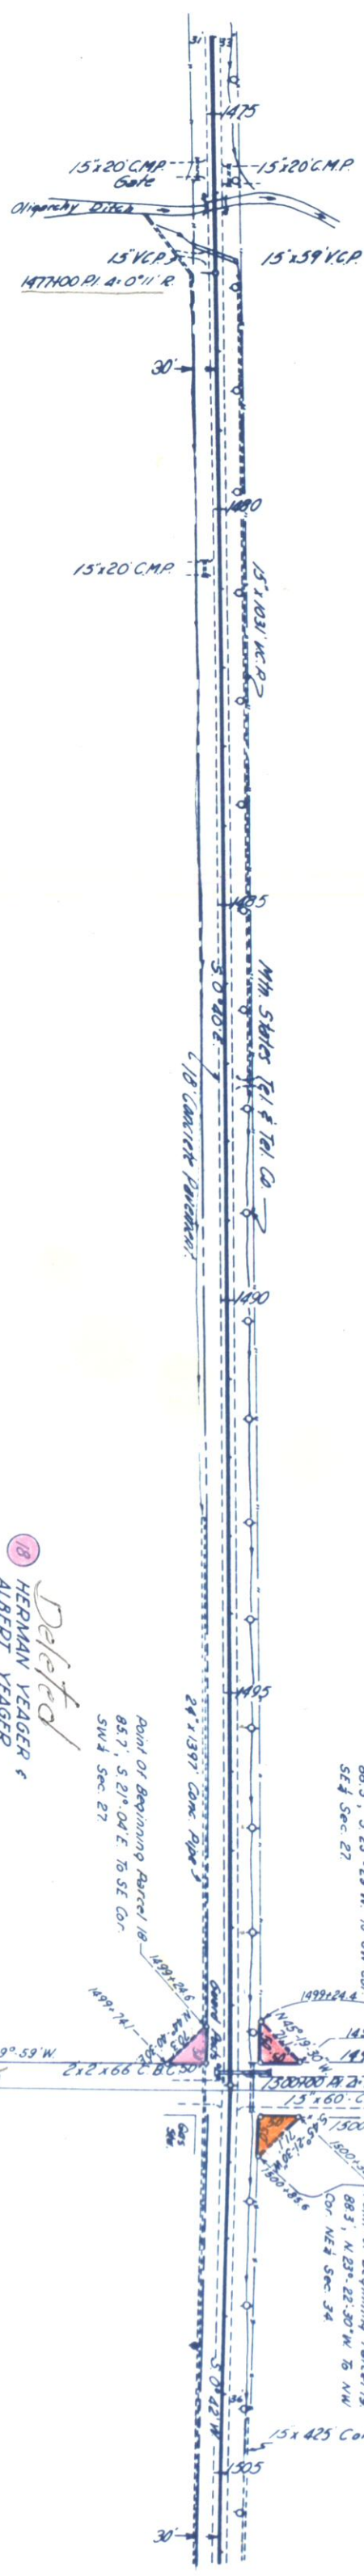

Deleted
18 HERMAN YEAGER &
ALBERT YEAGER
RT. 1
LONGMONT, COLO.

Point of Beginning Parcel 17
88.3', S 23° 20' W to SW Cor
SE 1/4 Sec. 27

Point of Beginning Parcel 18
85.7', S 21° 04' E to SE Cor
SW 1/4 Sec. 27


Point of Beginning Parcel 19
88.3', N 23° 22' 30\"/>

15x425 Conc. Pipe & V.C.T.
SUB-DIVISION

SW 1/4 SEC 27, T3N, R69W

NW 1/4 SEC 34, T3N, R69W

NOTE BOOK	PLOTTED
NO.	GRADES CHECKED
	B.M.'S NOTED
	STRUCTURE NOTED

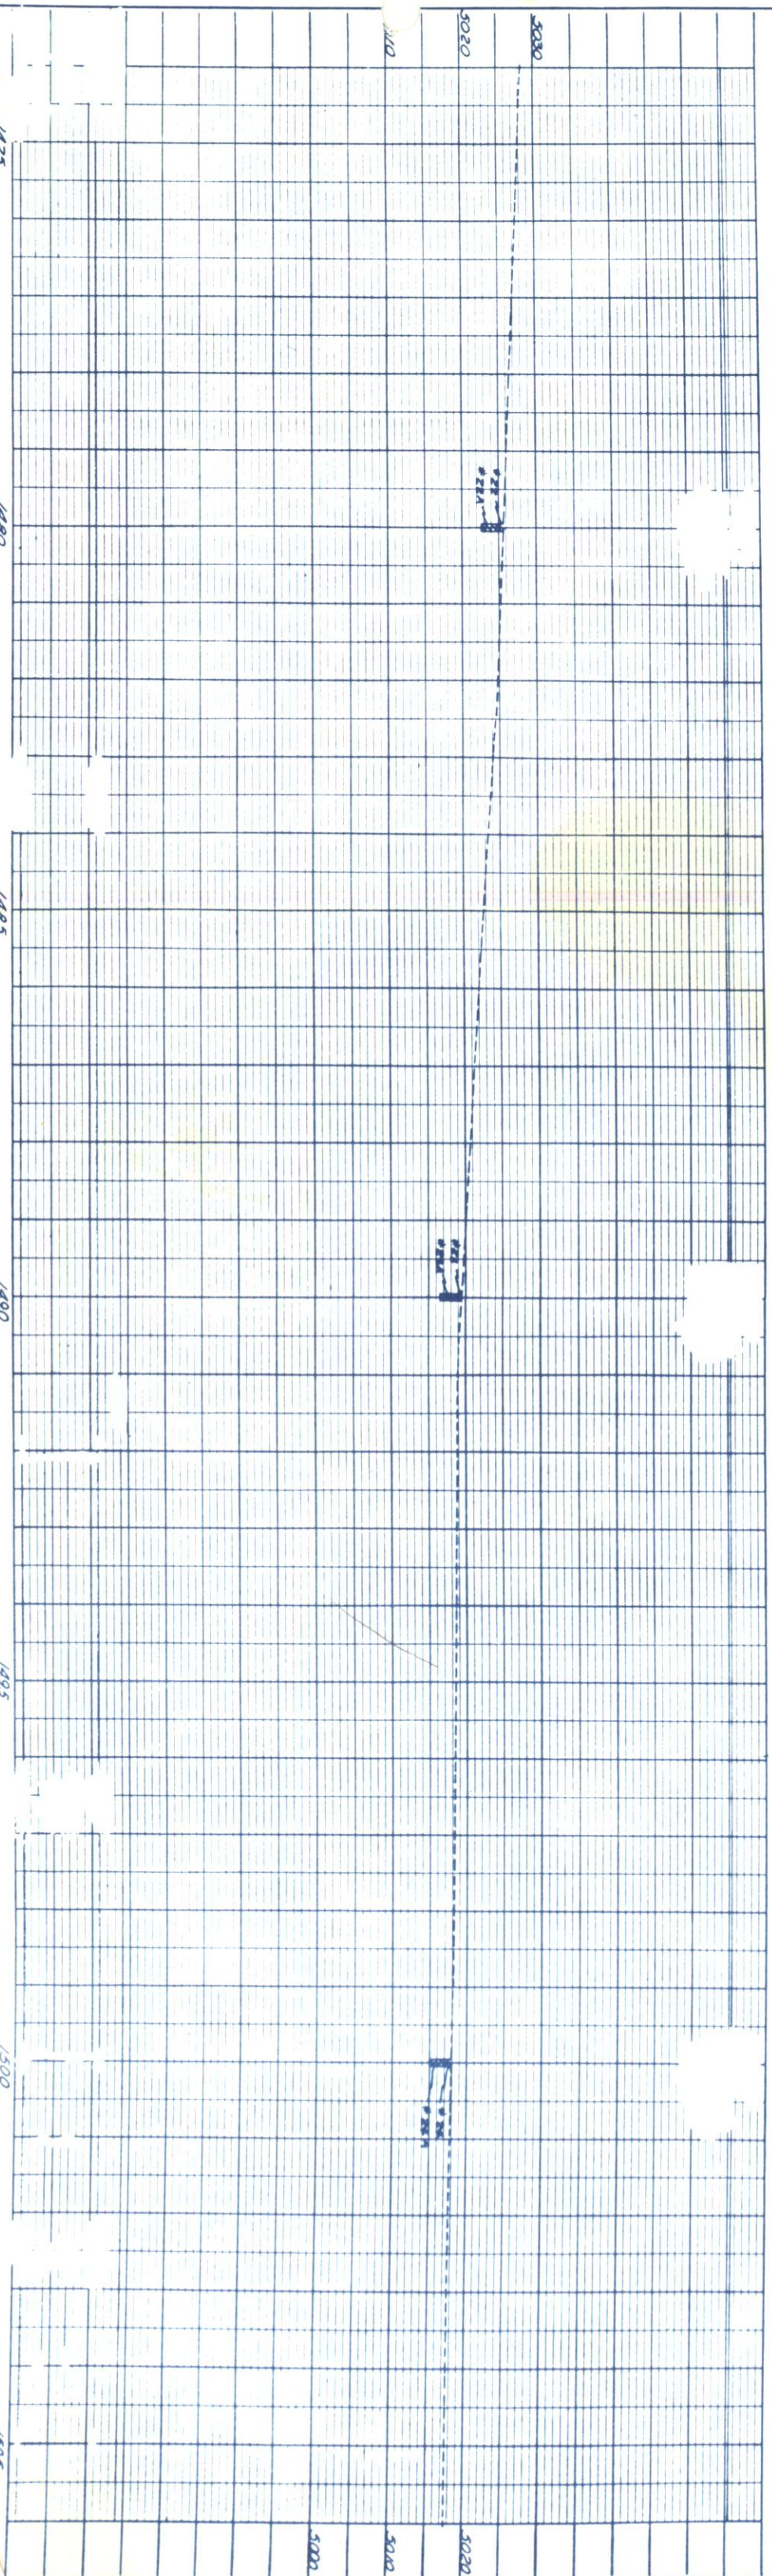

NOTE BOOK	ALIGNMENT CHECKED
NO.	RT. OF WAY CHECKED


NOTE BOOK	STRUCTURE NOTATIONS
NO.	

NE 1/4 SEC 34, T3N, R69W



FED. ROAD DIV. NO.	DIST.	PROJ. NO.	SHEET NO.	TOTAL SHEETS
9	COLO.	6-07-0001-09	14	

RIGHT OF WAY

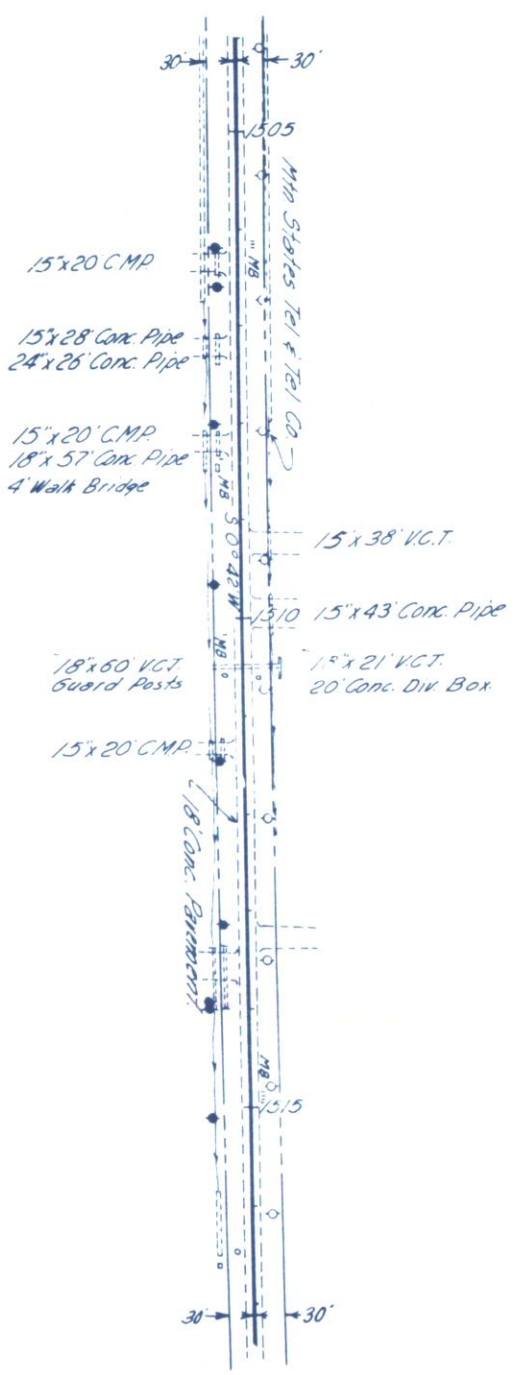

NW 1/4 SEC 34, T3N, R69W

#25
#25A

