


DEPARTMENT OF HIGHWAYS STATE OF COLORADO

PLAN AND PROFILE OF PROPOSED
 STATE PROJECT No. C 07-0001-14
 STATE HIGHWAY NO. 1
 BOULDER COUNTY

CONVENTIONAL SIGNS

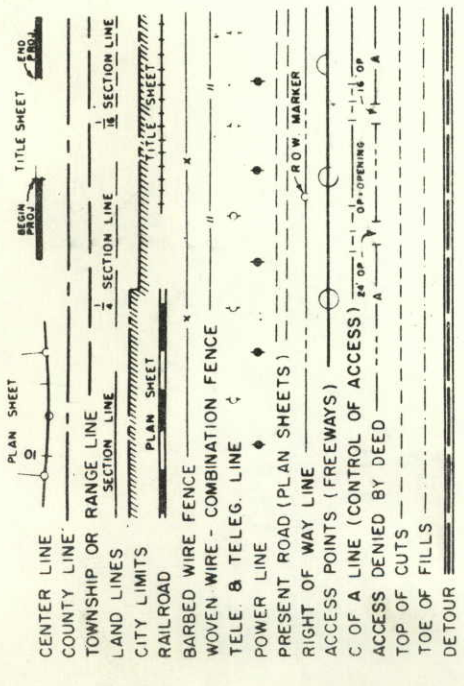


INDEX OF SHEETS

| | |
|-------------|------------------|
| SHEET NO. 1 | TITLE SHEET |
| 2 | TABULATION SHEET |
| 3 | PLAN SHEET |
| 4 | OWNERSHIP MAP |


SCALES OF ORIGINAL DRAWINGS
 ON PLAN, 1 IN. = 100 FT.
 ON PROFILE, 1 IN. = 100 FT. HORIZONTAL
 1 IN. = 10 FT. VERTICAL
 GRADE LINE ON PROFILE IS SHOWN AS GRADE OF FINISHED ROAD
 LENGTH OF PROJECT = 0.129 MI. (R.O.W.)

RIGHT OF WAY

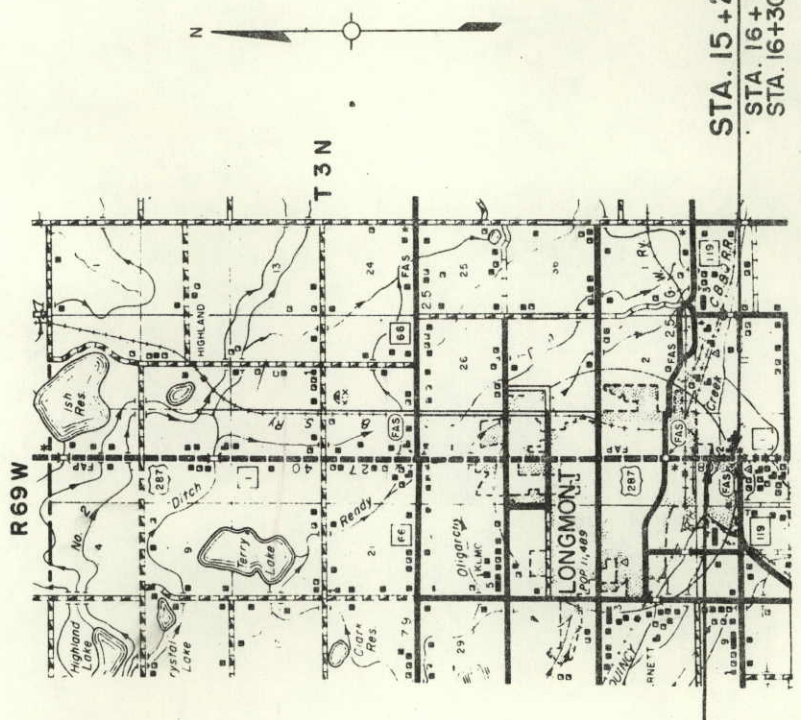

STA. 9+43.1: BEGIN R.O.W. C 07-0001-14
 STA. 9+50.0 ON C 07-0001-07
 STA. 9+50.0 BEGIN CONST. C 07-0001-14

STA. 15+29.7: END R.O.W. C 07-0001-14
 STA. 16+30.0 ON C 07-0001-07
 STA. 16+30.0 END CONST. C 07-0001-14

 

| | | | | | | | |
|----------------------------|---|----------|----------|-------------|--------------|-----------|---|
| FEDERAL ROAD DISTRICT NO. | 9 | DIVISION | COLORADO | PROJECT NO. | C 07-0001-14 | SHEET NO. | 1 |
| RIGHT OF WAY | | | | | | REVISIONS | |
| BRIDGE - SOUTH OF LONGMONT | | | | | | | |

| | | | | |
|----------------------|----------|-------------|-----------|--------------|
| FED. ROAD REGION NO. | DIVISION | PROJECT | SHEET NO. | TOTAL SHEETS |
| 9 | COLO. | C07-0001-14 | 4 | |

RIGHT OF WAY

Bridge - South of Longmont
 Property Ownership Map
 Original Scale 1" = 200'

| REVISIONS | |
|-----------|--|
| | |
| | |
| | |
| | |
| | |
| | |
| | |
| | |
| | |
| | |



DEPARTMENT OF HIGHWAYS STATE OF COLORADO

PLAN AND PROFILE OF PROPOSED STATE PROJECT No. C 07-0001-15 STATE HIGHWAY NO. 1 BOULDER COUNTY

| | | | |
|-------------------------|----------|--------------|-----------|
| FEDERAL ROAD REGION NO. | DIVISION | PROJECT No. | SHEET NO. |
| 9 | COLORADO | C 07-0001-15 | 1 |

RIGHT OF WAY LONGMONT TO S.H. 66

| REVISIONS | |
|-----------|--|
| | |
| | |
| | |
| | |



INDEX OF SHEETS

| | |
|-----|--------------------------|
| 1 | TITLE SHEET |
| 2 | TABULATION OF PROPERTIES |
| 3-4 | PLAN & PROFILE SHEETS |
| 5 | OWNERSHIP MAP |

SCALES OF ORIGINAL DRAWINGS
 ON PLAN, 1 IN. = 100 FT.
 ON PROFILE, 1 IN. = 100 FT. HORIZONTAL
 1 IN. = 10 FT. VERTICAL
 GRADE LINE ON PROFILE IS SHOWN AS GRADE OF FINISHED ROAD
 GROSS LENGTH OF PROJECT } 4305 FT.
 NET LENGTH OF PROJECT }

RIGHT OF WAY


CONVENTIONAL SIGNS

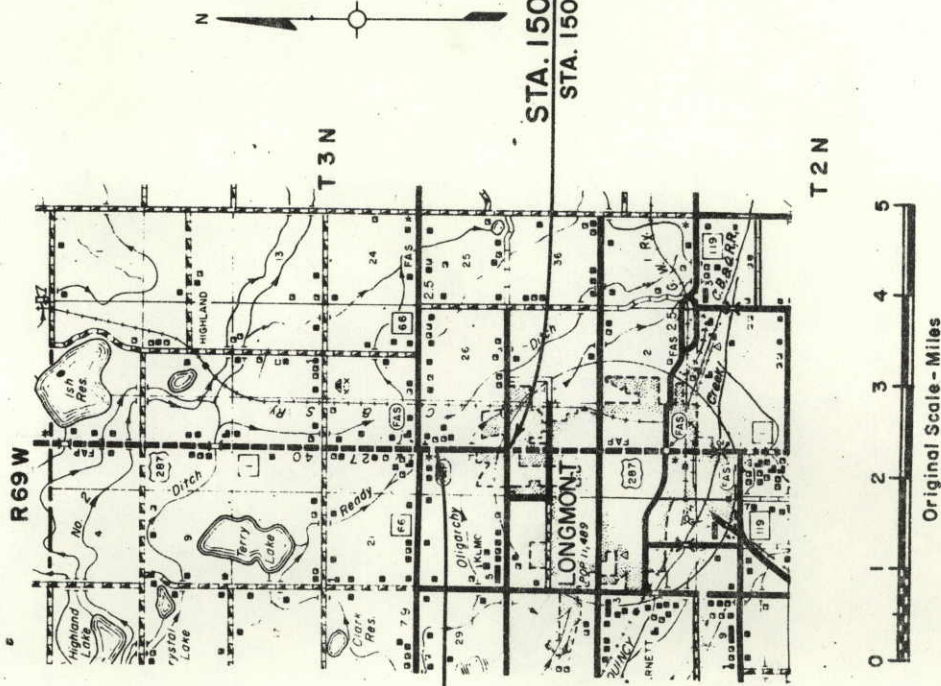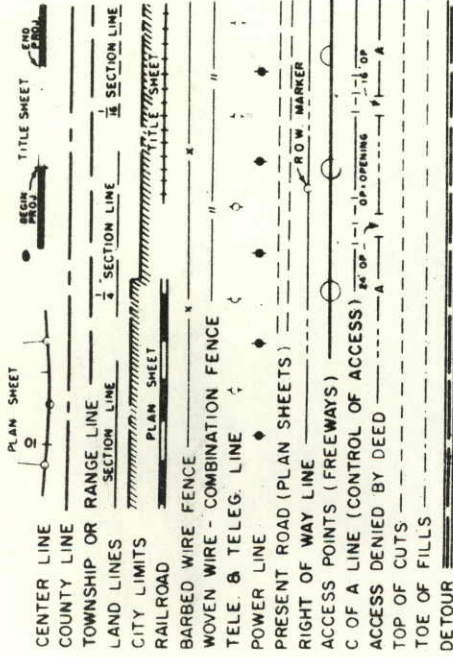

FED. ROAD REG. NO. 9
 DIVISION C.O.T.-0007-15
 PROJECT NO. C.O.T.-0007-15
 SHEET NO. 4

RIGHT OF WAY
 N.E. 1/4 Sec. 34
 LONGMONT TO SH. NO. 66
 T. 3N., R. 69W.

| REVISIONS | |
|-----------|--|
| | |
| | |
| | |
| | |
| | |
| | |

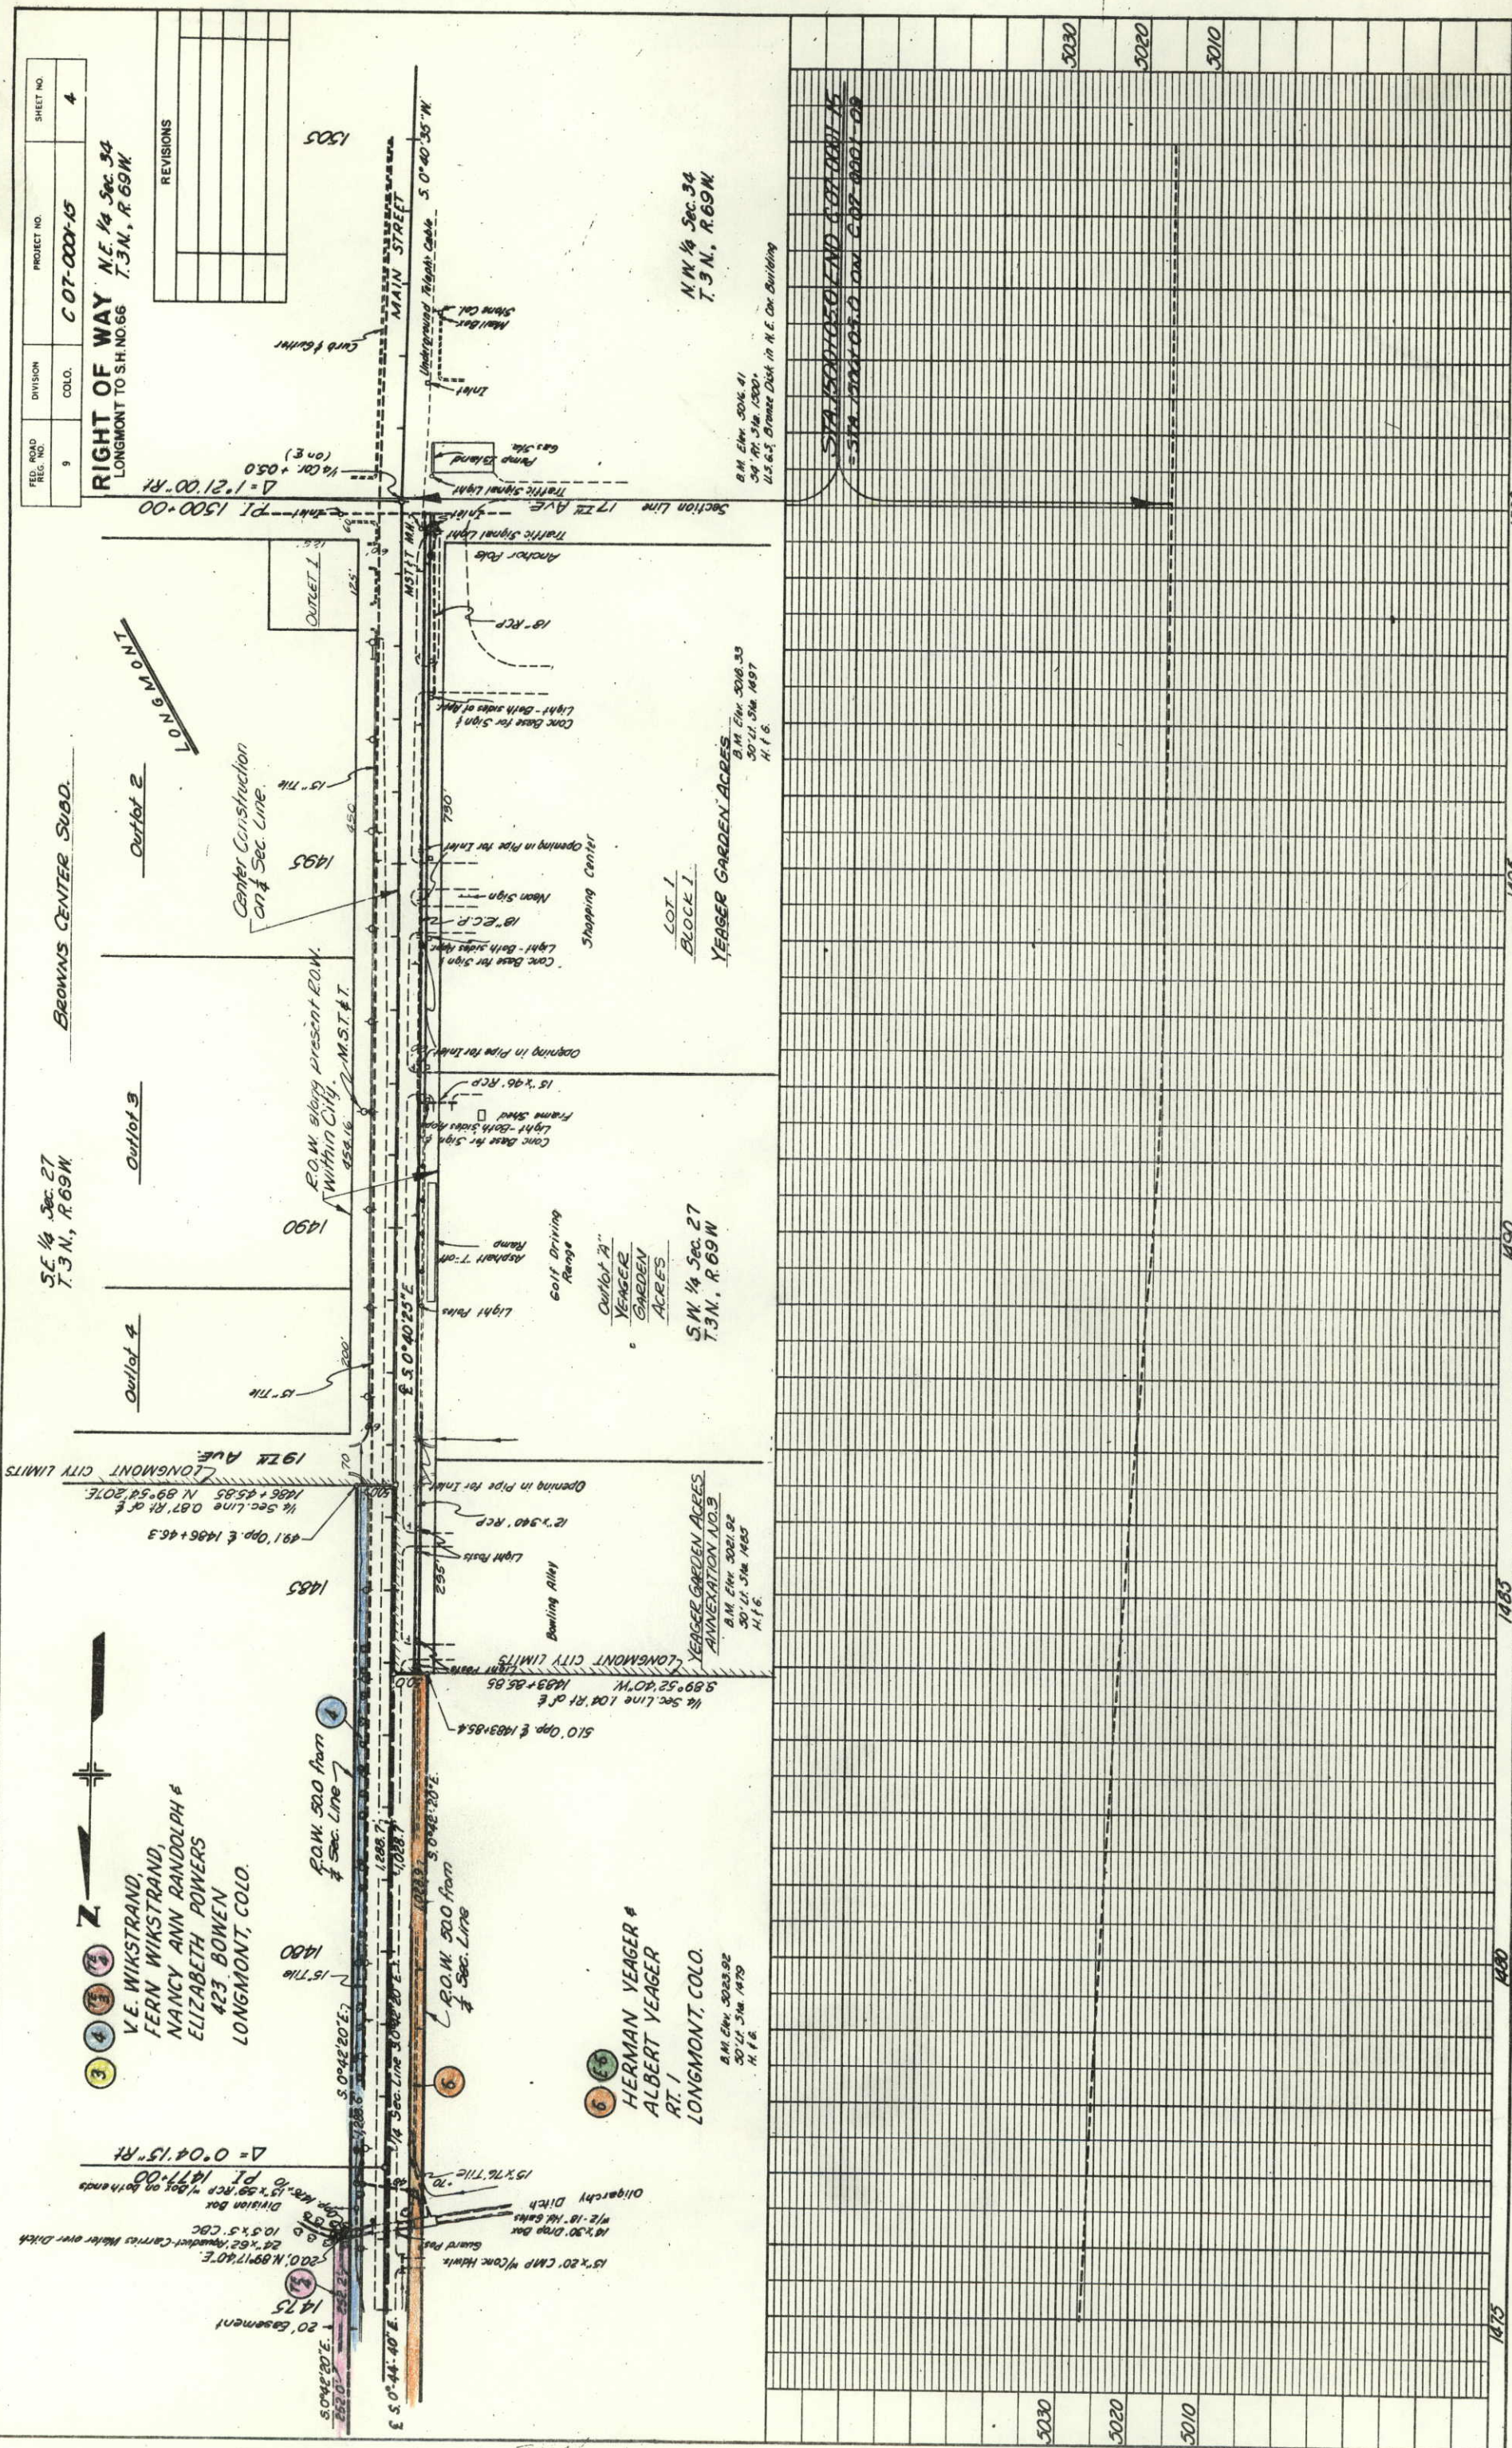

1
2
V.E. WIKSTRAND,
 FERN WIKSTRAND,
 NANCY ANN RANDOLPH &
 ELIZABETH POWERS
 423 BOWEN
 LONGMONT, COLO.

HERMAN YEAGER &
 ALBERT YEAGER
 RT. 1
 LONGMONT, COLO.

YEAGER GARDEN ACRES
 ANNEXATION NO. 3
 B.M. E.M. 3021.92
 30' LI. S.M. 1460
 H.F.S.

YEAGER GARDEN ACRES
 B.M. E.M. 3016.33
 30' LI. S.M. 1497
 H.F.S.

LOT 1
 BLOCK 1
 YEAGER GARDEN ACRES

N.W. 1/4 Sec. 34
 T. 3N., R. 69W.

N.W. 1/4 Sec. 34
 T. 3N., R. 69W.

N.W. 1/4 Sec. 34
 T. 3N., R. 69W.

N.W. 1/4 Sec. 27
 T. 3N., R. 69W.

N.W. 1/4 Sec. 27
 T. 3N., R. 69W.

N.W. 1/4 Sec. 27
 T. 3N., R. 69W.

N.W. 1/4 Sec. 27
 T. 3N., R. 69W.

N.W. 1/4 Sec. 27
 T. 3N., R. 69W.

| | | | |
|-----|------|----|----------|
| NO. | DATE | BY | REVISION |
| | | | |
| | | | |
| | | | |

| | | | |
|-----------|------|----|----------|
| SUBMITTED | DATE | BY | REVISION |
| | | | |
| | | | |
| | | | |

1475 1485 1490 1495 1500 1505
 5010 5020 5030

