
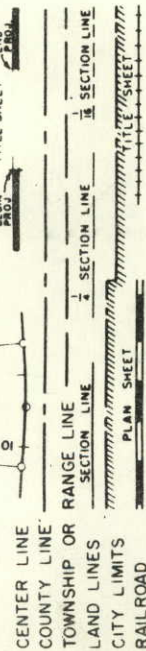


DEPARTMENT OF HIGHWAYS STATE OF COLORADO

CONVENTIONAL SIGNS

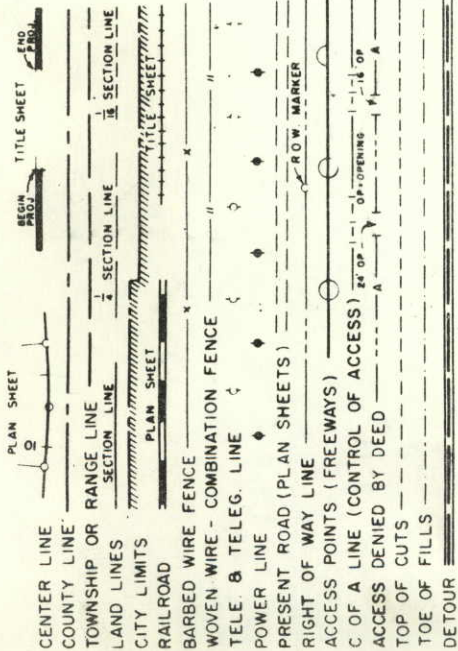


INDEX OF SHEETS

SHEET NO. 1	TITLE SHEET
2	TABULATION SHEET
3	PLAN SHEET
4	OWNERSHIP MAP

PLAN AND PROFILE OF PROPOSED
STATE PROJECT No. C 07-0001-14
STATE HIGHWAY NO. 1
BOULDER COUNTY

SCALES OF ORIGINAL DRAWINGS
ON PLAN 1 IN. = 100 FT.
ON PROFILE 1 IN. = 100 FT. HORIZONTAL
1 IN. = 10 FT. VERTICAL
GRADE LINE ON PROFILE IS SHOWN AS GRADE OF FINISHED ROAD
LENGTH OF PROJECT = 0.129 MI. (ROW)

RIGHT OF WAY

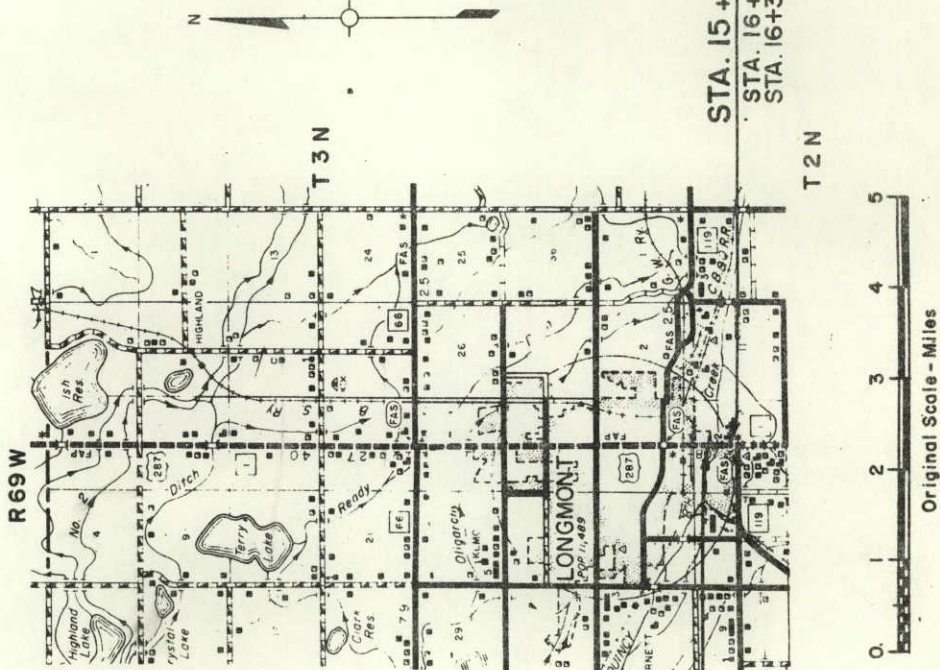

STA. 9+43.1: BEGIN R.O.W. C07-0001-14
STA. 9+50.0 ON C07-0001-07
STA. 9+50.0 BEGIN CONST. C07-0001-14

STA. 15+29.7: END R.O.W. C07-0001-14
STA. 16+30.0 ON C07-0001-07
STA. 16+30.0 END CONST. C07-0001-14

FEDERAL ROAD SECTION NO.	DIVISION	PROJECT NO.	SHEET NO.
9	COLORADO	C 07-0001-14	1
RIGHT OF WAY			
BRIDGE - SOUTH OF LONGMONT			
REVISIONS			


[illegible]

RIGHT OF WAY
BRIDGE SOUTH OF LONGMONT

FED. ROAD DIST. NO.	DIVISION	PROJECT NO.	SHEET NO.
9	COLO.	C 07-0001-14	3


REVISIONS

ORIGINAL SCALE:
Horizontal - 1" = 50'
Vertical - 1" = 5'

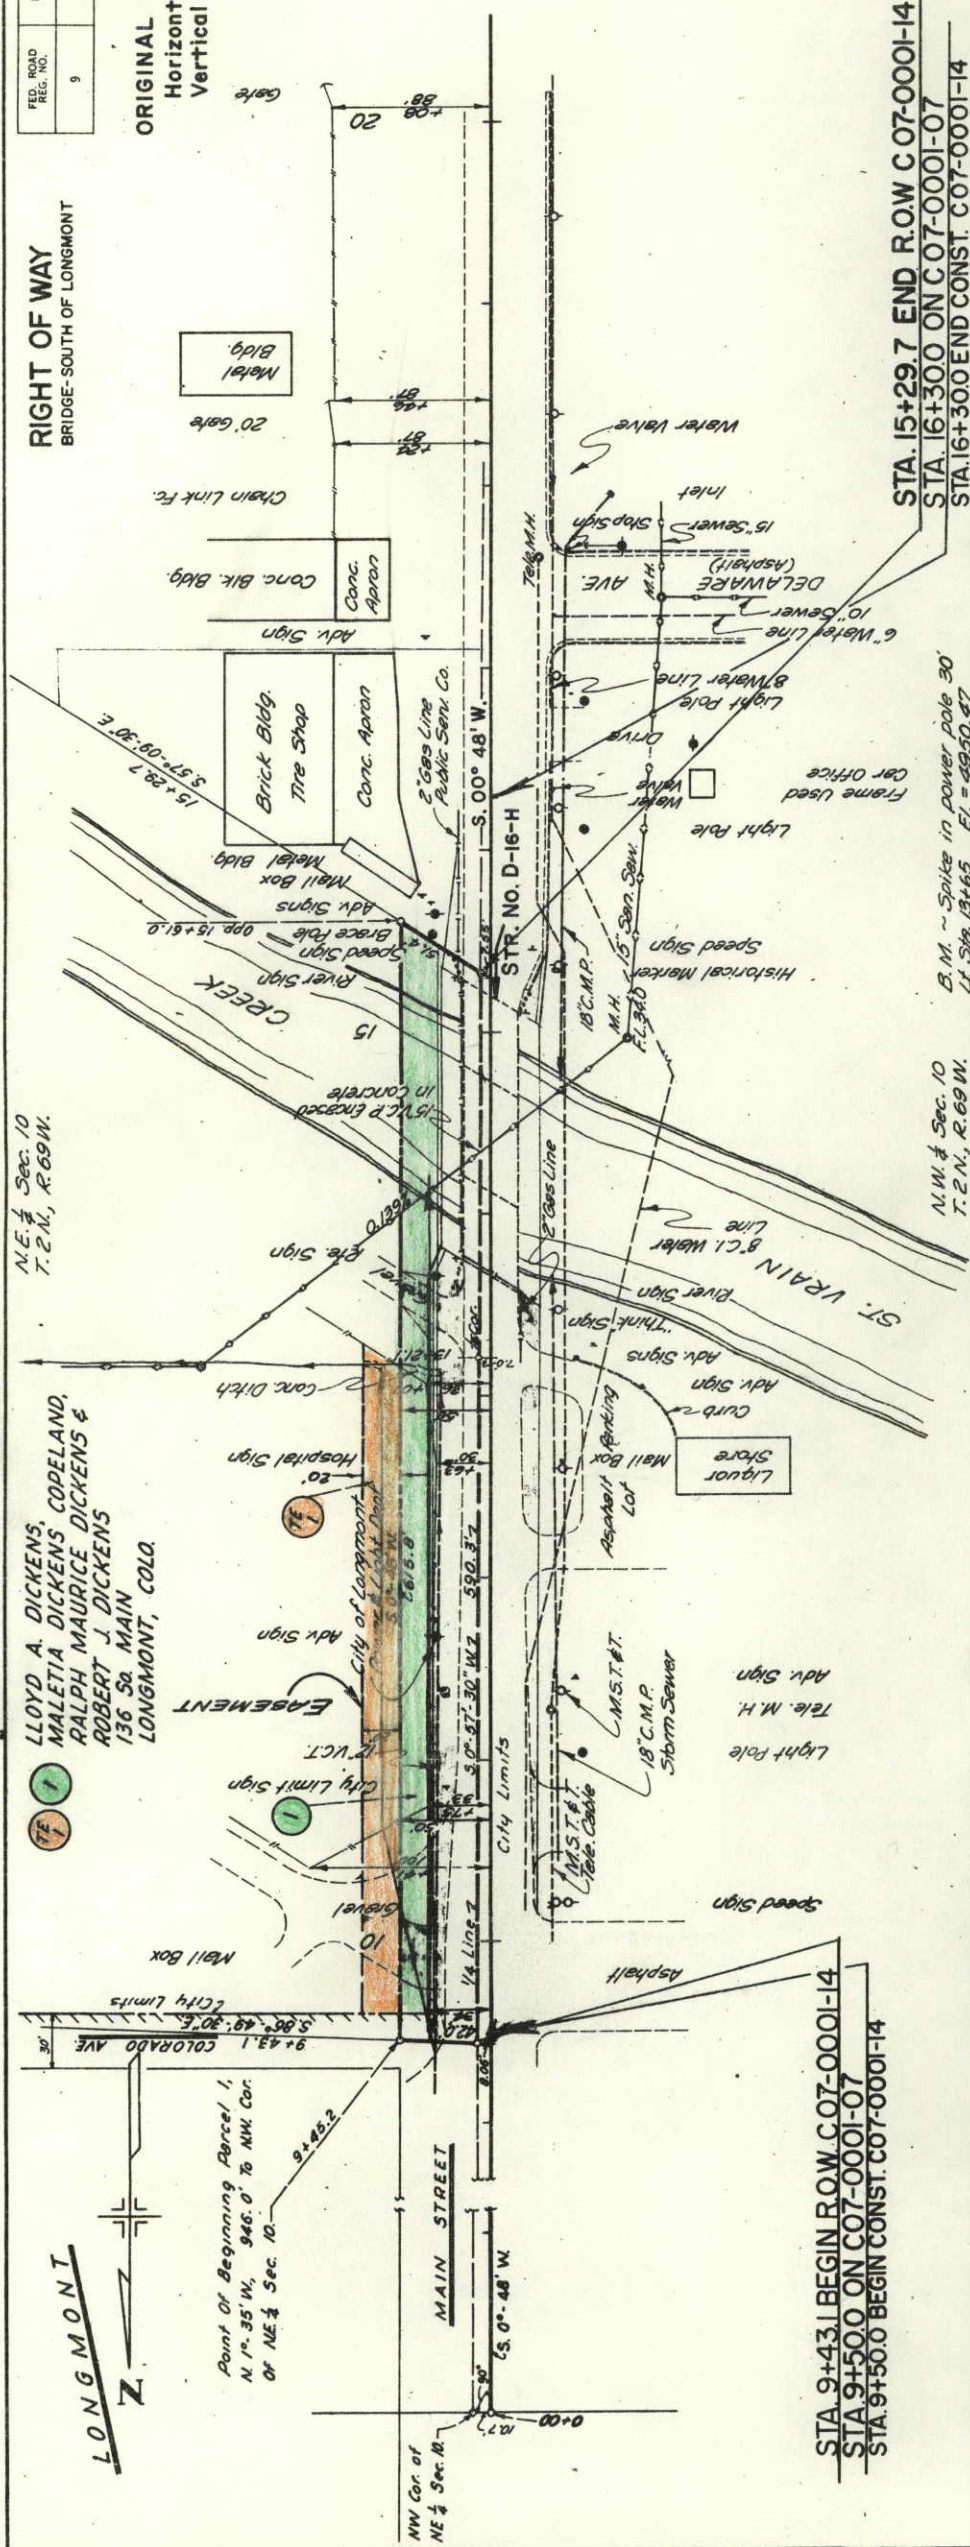

STA 9+43.1 BEGIN ROW C07-0001-14
STA 9+500 ON C07-0001-07
STA 9+50.0 BEGIN CONST. C07-0001-14

STA 15+29.7 END ROW C07-0001-14
STA 16+300 ON C07-0001-07
STA 16+300 END CONST. C07-0001-14

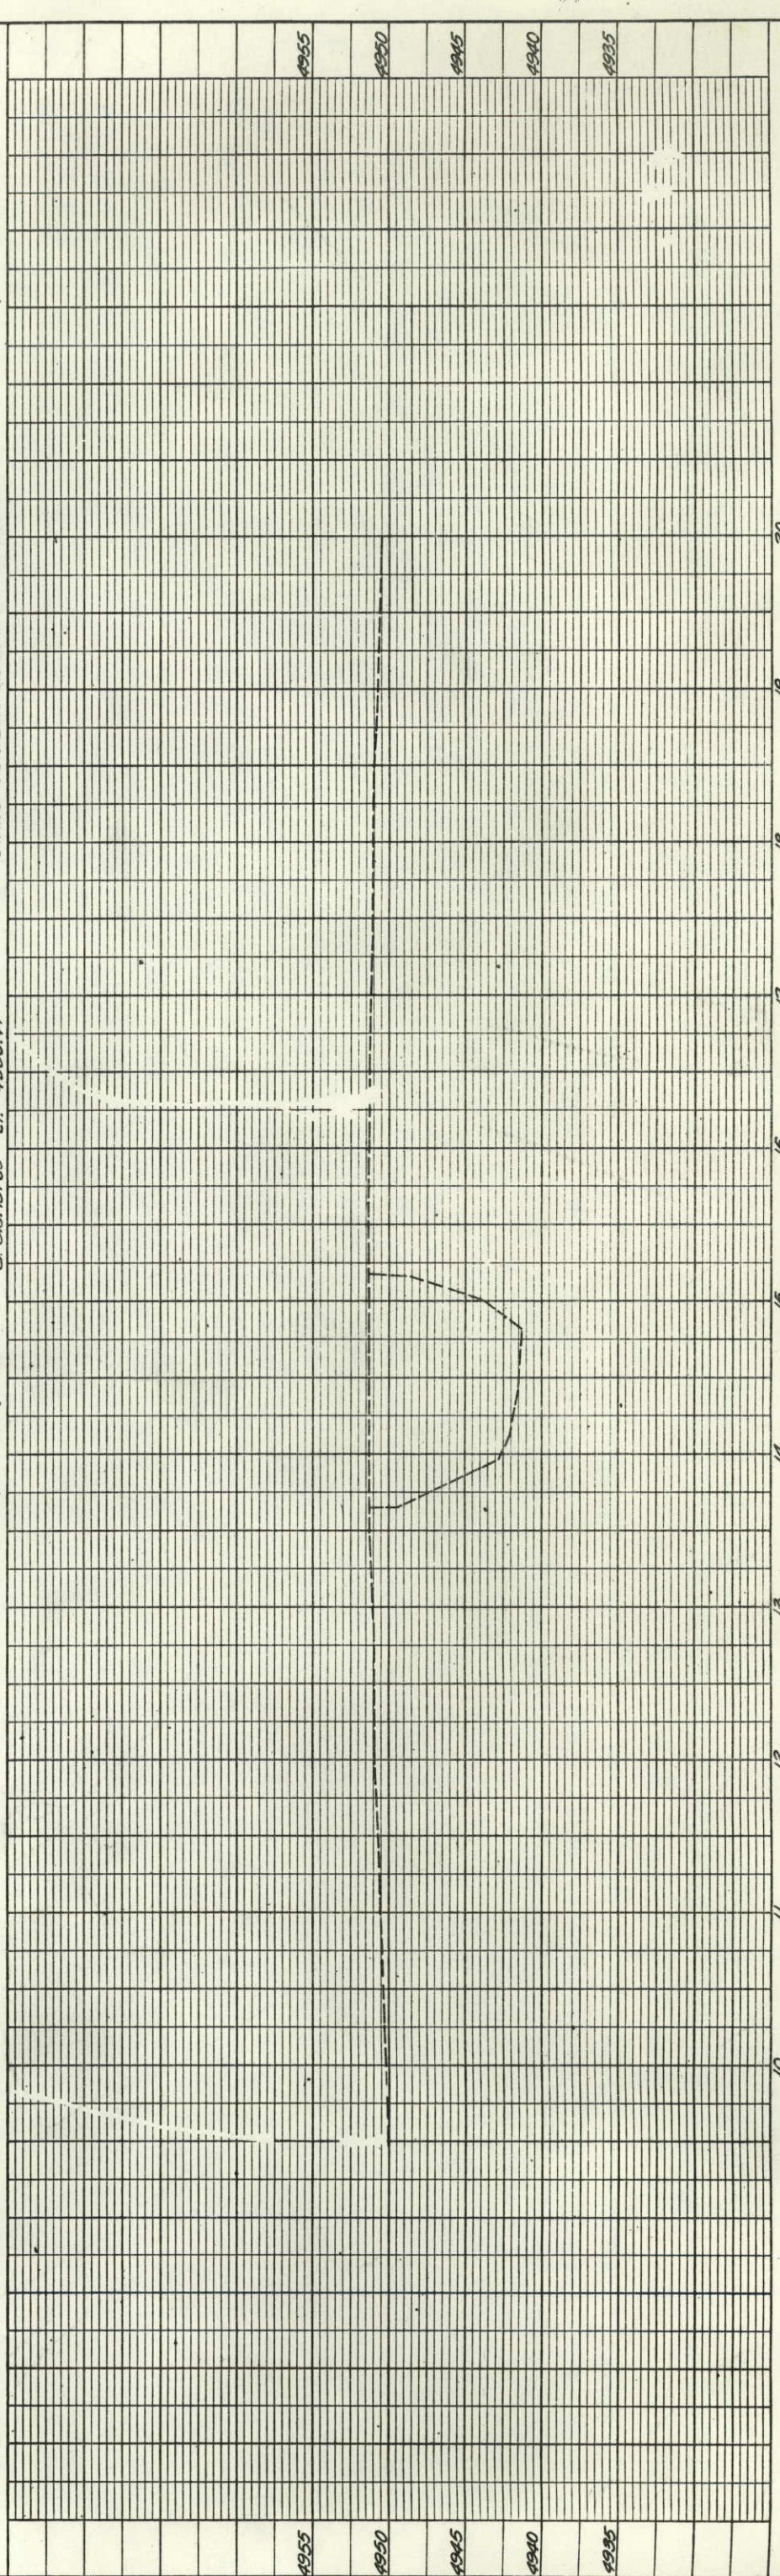

DATE	BY	NO.
		STRUCTURE NO. 15-CH-10
		NOTE BOOK
		GRADES CHECKED
		PLOTTED
		SURVEYED

DATE	BY	NO.
		PLAN
		NOTE BOOK
		ALIGNMENT CHECKED
		RT. OF WAY CHECKED
		SURVEYED

