


STATE DEPARTMENT OF HIGHWAYS
DIVISION OF HIGHWAYS—STATE OF COLORADO

PLAN AND PROFILE OF PROPOSED
COLORADO PROJECT NO. C 08-0065-15
STATE HIGHWAY NO. 65
MESA COUNTY
RIGHT OF WAY

FEDERAL ROAD REGION NO.	DIVISION	PROJECT NO.	SHEET NO.
VIII	COLORADO	C 08-0065-15	1

RIGHT OF WAY NORTH OF MESA			
REVISIONS			
II-1-74	Chg.	Req.	Length of R.O.W.
			GM

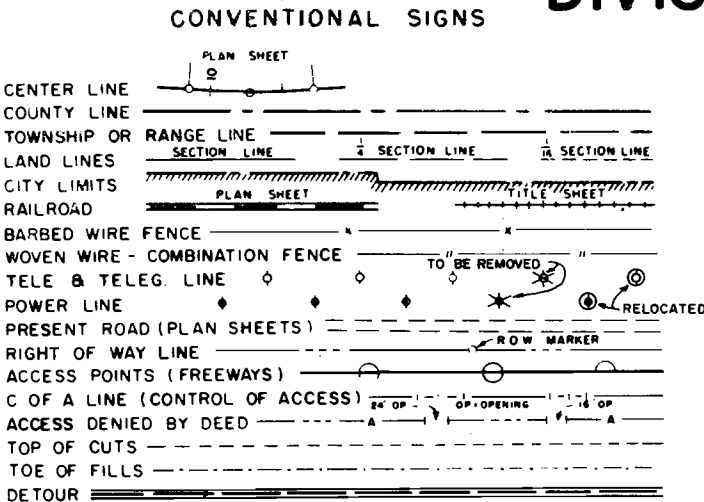

SCALE OF ORIGINAL DRAWINGS

PLAN SHEETS 1" = 100'
DETAIL SHEETS 1" =
OWNERSHIP MAPS 1" = 200'



R.O.W. LENGTH OF PROJECT = 2.08 Miles

INDEX OF SHEETS	
SHEET NO.	TITLE SHEET
1	TABULATION OF PROPERTIES SHEETS
2-3	ALIGNMENT SHEETS
4-7	OWNERSHIP MAPS
8-9	

BEGIN PROJECT No. C 08-0065-15 Sta. 106+76.0
R.O.W.

END R.O.W. PROJ. C-08-0065-15 Sta. 216+56.9
END R.O.W. PROJ. S 0065 (4) Sta. 370+00.0

END CONSTRUCTION PROJECT No. C 08-0065-15 Sta. 219+00 =
Sta. 367+56.87 PROJECT No. S 0065 (5)

 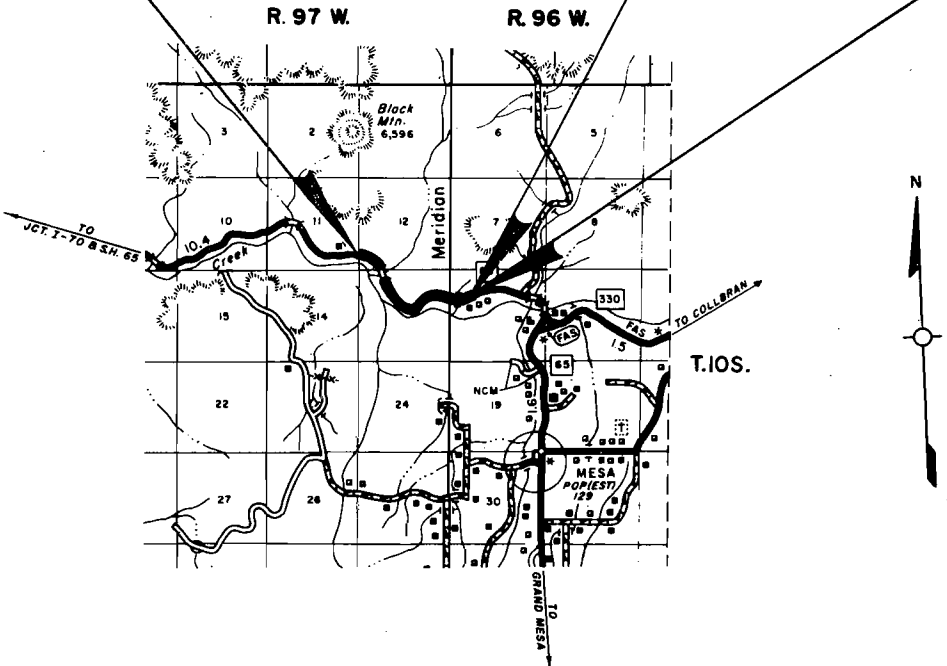

T.10S.,R.97W.,6thP.M.

FEDERAL ROAD REGION NO.	DIVISION	PROJ. NO.	SHEET NO.	TOTAL SHEETS
III	COLORADO	C-08-0065-15	4	9

RIGHT OF WAY
NORTH OF MESA

REVISIONS		
8-28-74	Del. Par. E-3, Rev. Par. 3	GM
11-1-74	Del. Par. 1, Chg. Beg. R.O.W.	GM

2 E-2
W1/2 SW1/4, Sec. 12
ROBERT L. ORR,
PAUL B. ALEXANDER,
MARY W. ALEXANDER,
CLAYTON HILL
LOUISE FORSTER,
JACK TREECE


SW1/4SW1/4
Sec. 12

4
NE1/4NW1/4, Sec. 13
U.S. LANDS (B.L.M.)

NE1/4NW1/4
Sec. 13

SE1/4SE1/4
Sec. 11

Deleted

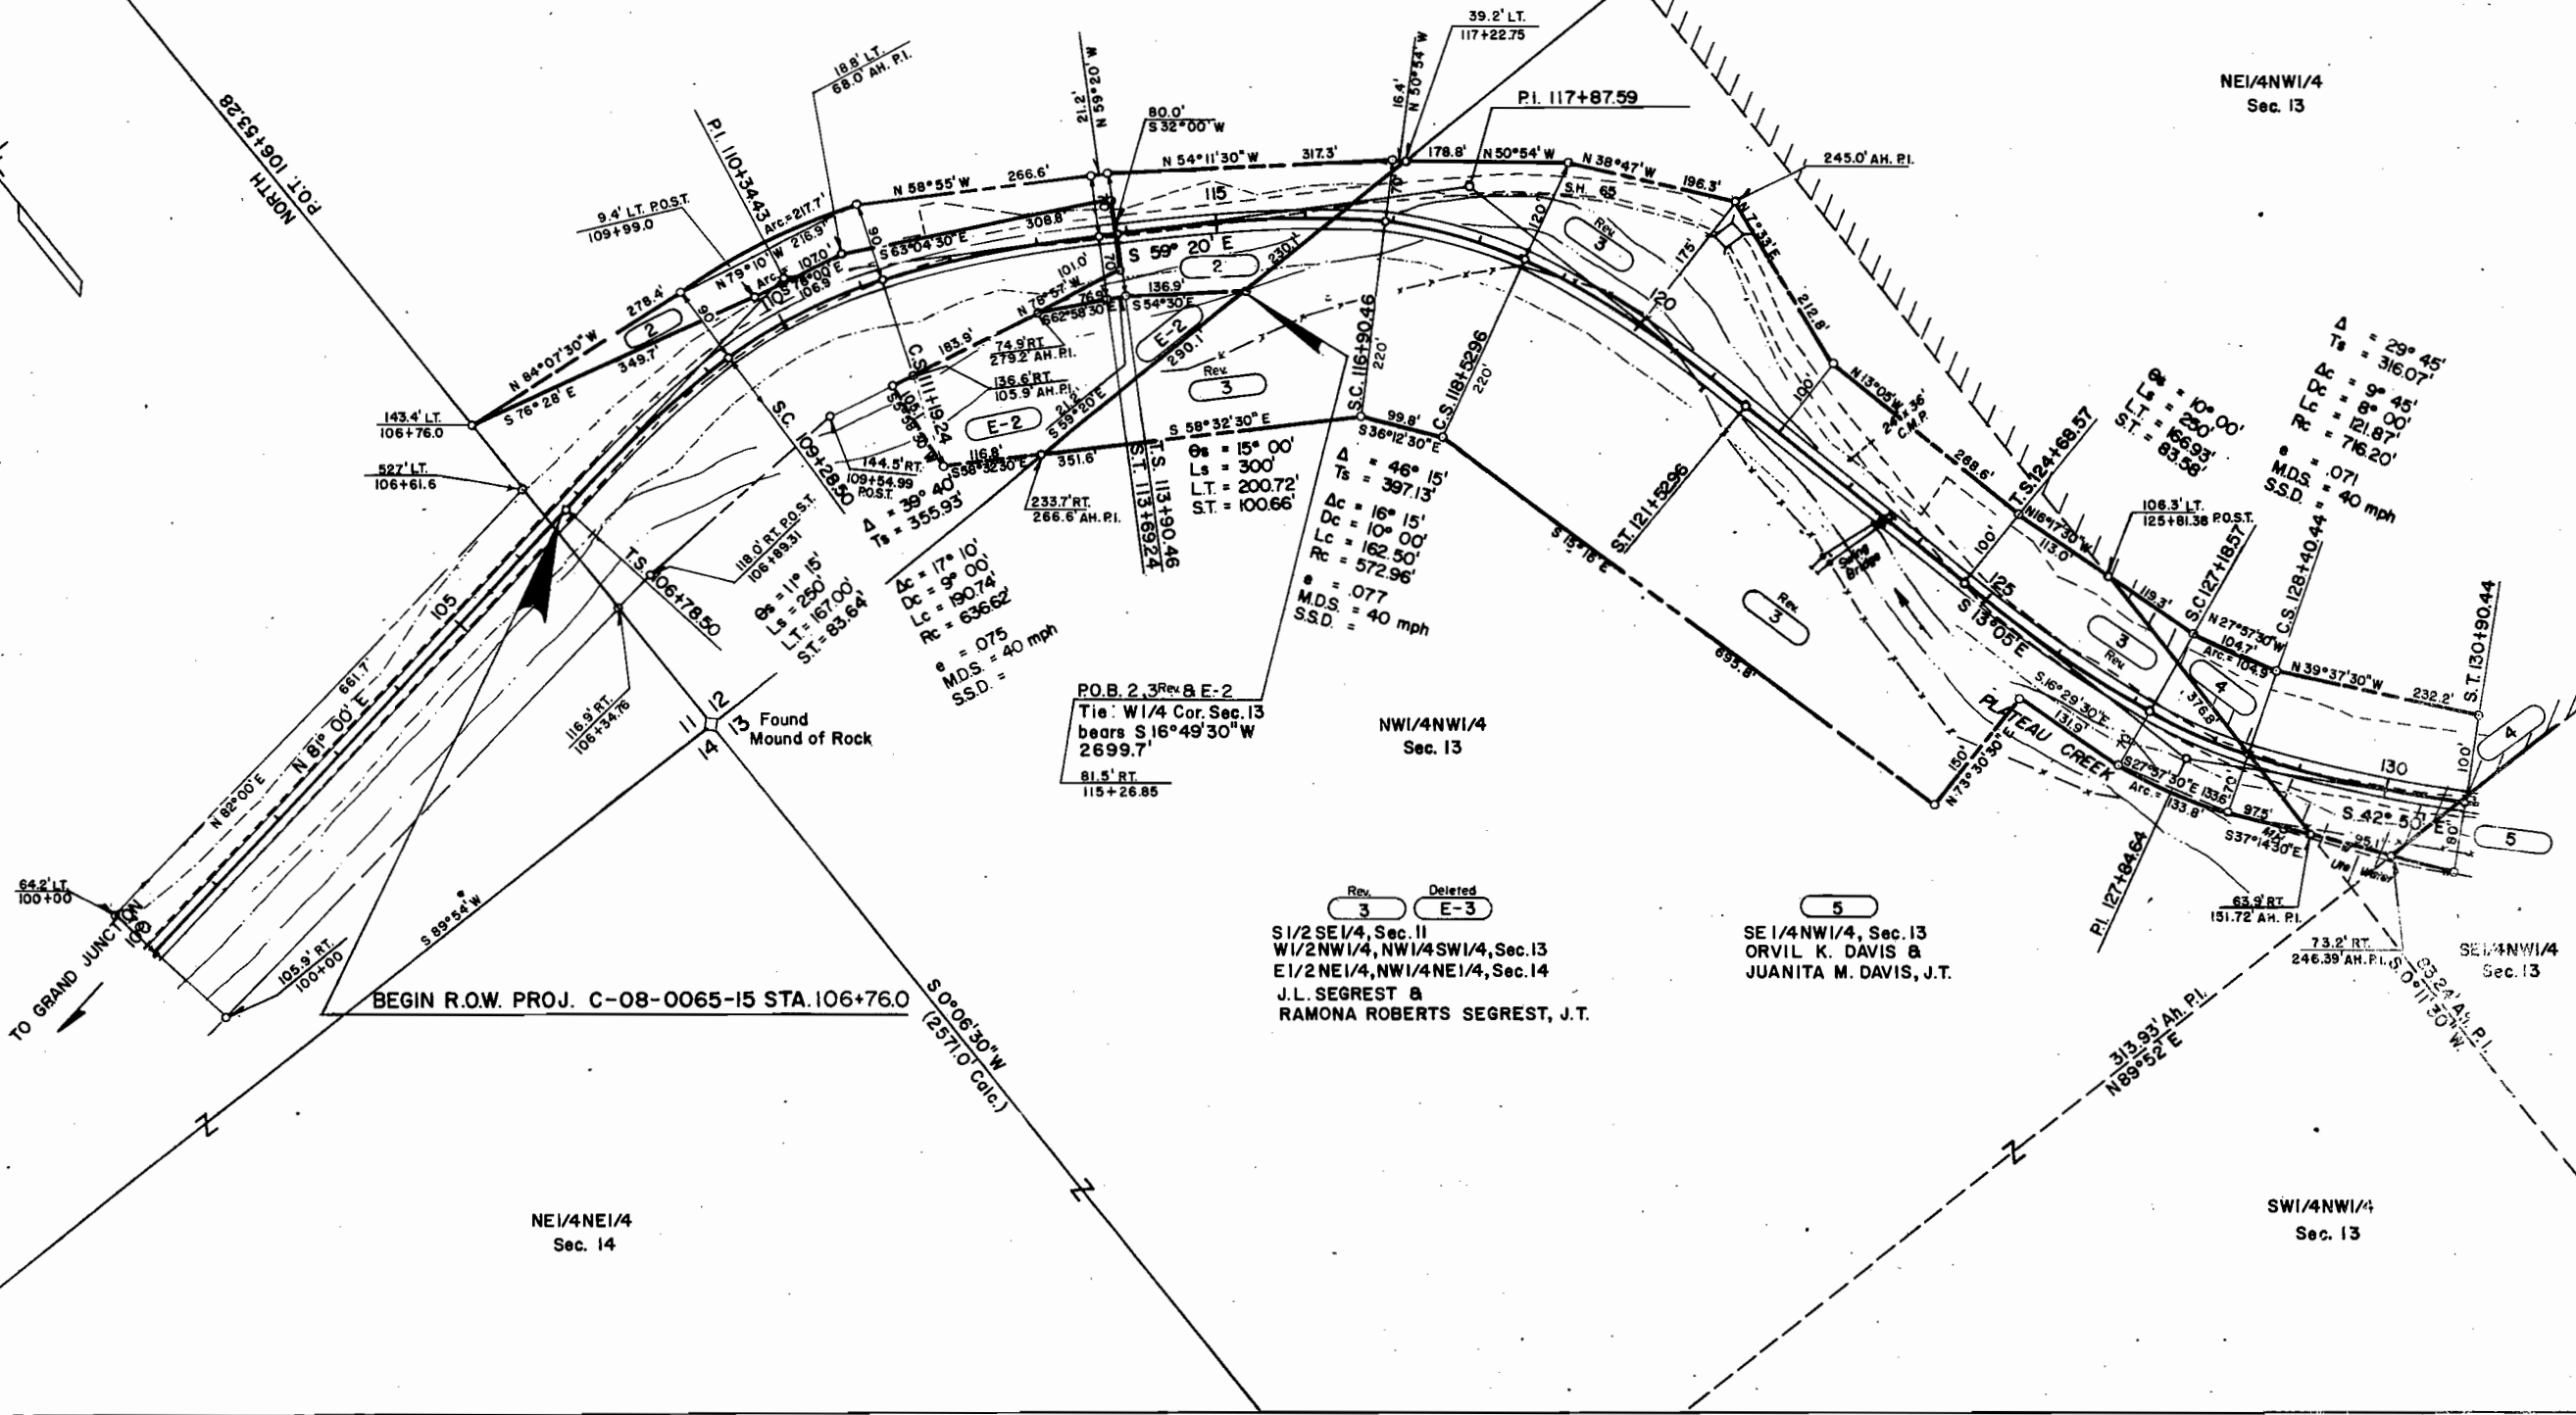

Rev. 3 Deleted E-3
S1/2 SE1/4, Sec. 11
W1/2 NW1/4, NW1/4 SW1/4, Sec. 13
E1/2 NE1/4, NW1/4 NE1/4, Sec. 14
J.L. SEGREST &
RAMONA ROBERTS SEGREST, J.T.

5
SE1/4NW1/4, Sec. 13
ORVIL K. DAVIS &
JUANITA M. DAVIS, J.T.

T. 10S., R. 97W., 6th. P.M.

FEDERAL ROAD REGION NO.	DIVISION	PROJ. NO.	SHEET NO.	TOTAL SHEETS
VIII	COLORADO	C 08-0065-15	5	9

RIGHT OF WAY
NORTH OF MESA

REVISIONS

NO.	DESCRIPTION	DATE


SE 1/4 NE 1/4
Sec. 13

NE 1/4 NW 1/4, NW 1/4 NE 1/4,
NE 1/4 NE 1/4, Sec. 13
U.S. LANDS (B.L.M.)

5 E-5
S 1/2 NE 1/4, N 1/2 SE 1/4,
NE 1/4 SW 1/4, SE 1/4 NW 1/4,
Sec. 13
CHARLES W. WOLVERTON &
MILDRED T. WOLVERTON, J.T. } UND. 1/2 INT.
CHARLES W. WOLVERTON, JR. &
MURIEL B. WOLVERTON, J.T. } UND. 1/2 INT.

SW 1/4 NE 1/4
Sec. 13

NE 1/4 SE 1/4
Sec. 13

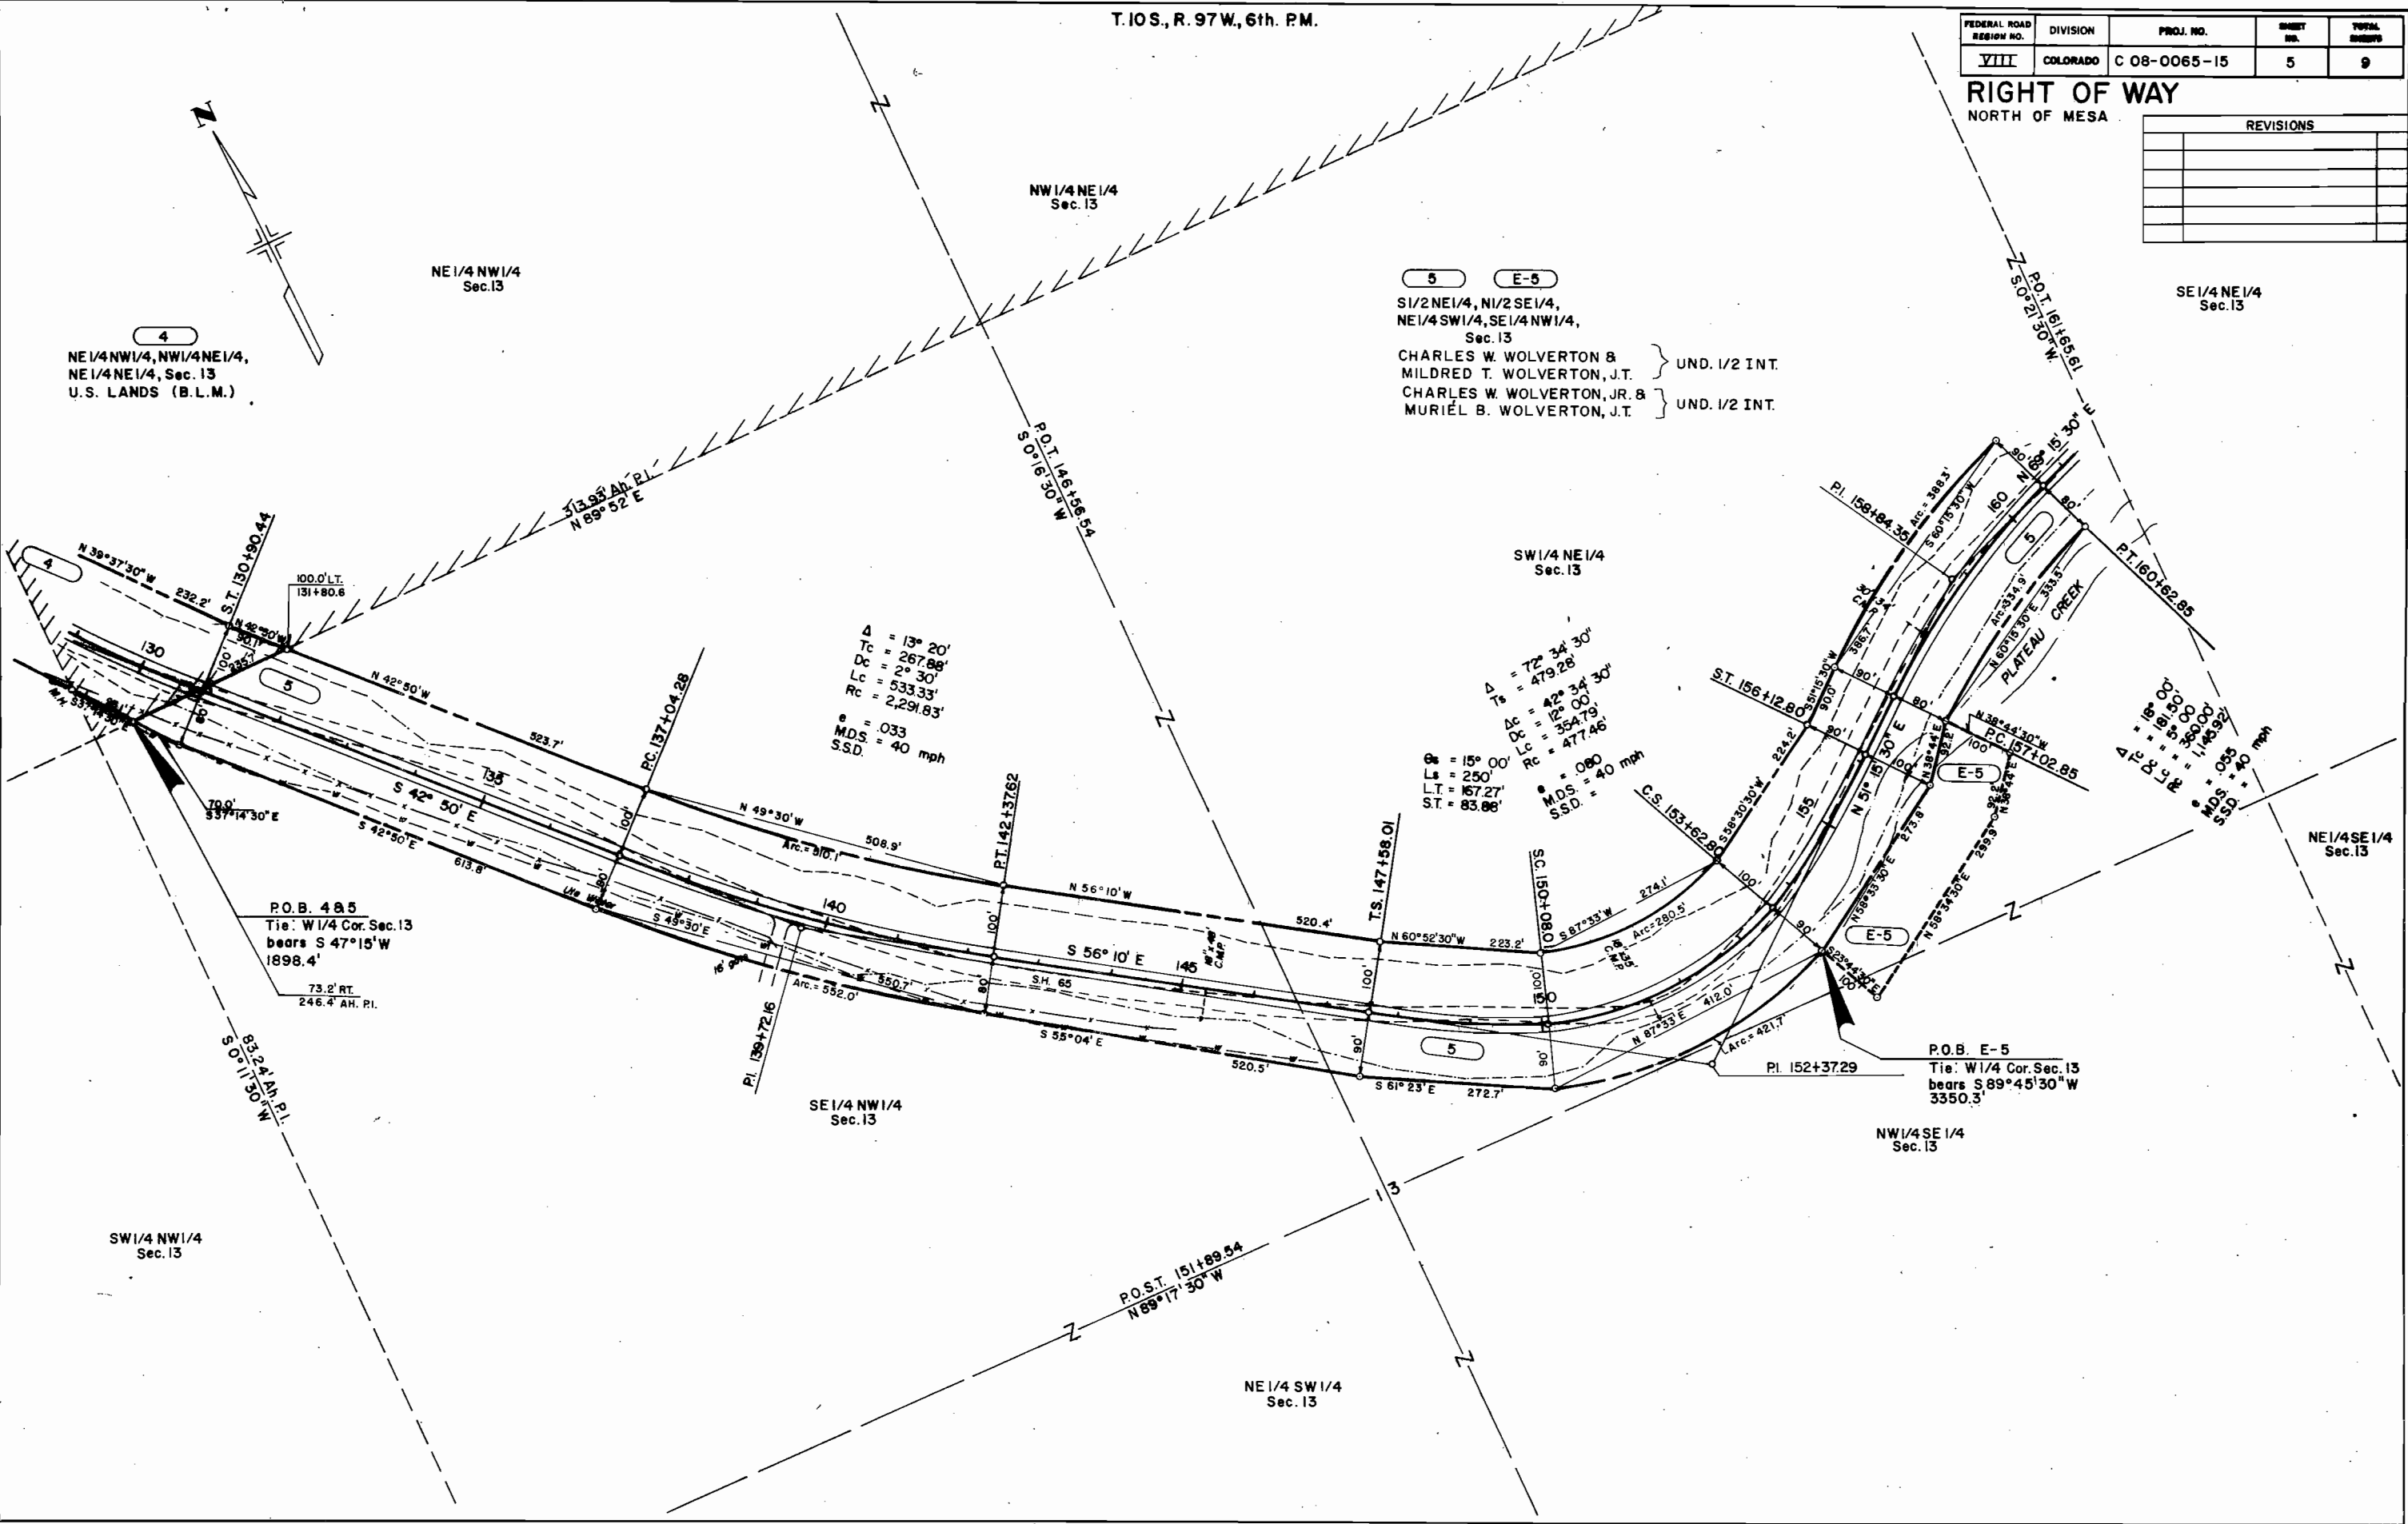

T.10S.,R.97W.,6thP.M.

T.10S.,R.96W.,6thP.M.

FEDERAL ROAD REGION NO.	DIVISION	PROJ. NO.	SHEET NO.	TOTAL SHEETS
VIII	COLORADO	C-08-0065-15	6	9

RIGHT OF WAY
NORTH OF MESA

REVISIONS

NO.	DESCRIPTION

Lot 1
Sec. 18

Lot 2
Sec. 18

SE1/4NW1/4
Sec. 18

P.O.S.T. 190+7793
N 0° 37' 30" E

SW1/4NE1/4
Sec. 13

SE1/4NE1/4
Sec. 13

T.10S.,R.97W.,6thP.M.
T.10S.,R.96W.,6thP.M.

P.O.B. 6
Tie: E 1/4 Cor. Sec. 18
bears S 83° 56' E
5361.2'

72.6' RT.
P.O.S.T. 175+31.7



$\Delta = 76^\circ 20'$
 $T_s = 564.62'$
 $\Delta c = 43^\circ 20'$
 $D_c = 11^\circ 00'$
 $L_c = 393.94'$
 $R_c = 520.87'$
 $e = .079$
 $M.D.S. = 40 \text{ mph}$
 $S.S.D. =$

$\Delta = 17^\circ 20'$
 $T_c = 291.11'$
 $D_c = 3^\circ 00'$
 $L_c = 577.78'$
 $R_c = 1,909.86'$
 $e = .038$
 $M.D.S. = 40 \text{ mph}$
 $S.S.D. =$

$\Delta = 14^\circ 40'$
 $T_c = 210.68'$
 $D_c = 3^\circ 30'$
 $L_c = 419.05'$
 $R_c = 1,637.02'$
 $e = .043$
 $M.D.S. = 40 \text{ mph}$
 $S.S.D. =$

$\Delta = 8^\circ 00'$
 $L_s = 200'$
 $L.T. = 133.47'$
 $S.T. = 66.79'$
 $\Delta = 26^\circ 30'$
 $T_s = 269.12'$
 $\Delta c = 10^\circ 30'$
 $D_c = 8^\circ 00'$
 $L_c = 131.25'$
 $R_c = 716.20'$
 $e = .071$
 $M.D.S. = 40 \text{ mph}$
 $S.S.D. =$

P.O.B. E-5A
Tie: W 1/4 Cor. Sec. 13
bears S 83° 57' 30" W
4 034.3'

5 E-5A
S1/2 NE1/4, N1/2 SE1/4, NE1/4 SW1/4,
SE1/4 NW1/4, Sec. 13
CHARLES W. WOLVERTON &
MILDRED T. WOLVERTON, J.T. } UND. 1/2 INT.
CHARLES W. WOLVERTON, JR. &
MURIEL B. WOLVERTON, J.T. } UND. 1/2 INT.

NE 1/4 SE 1/4
Sec. 13

6 TE-6
Lots 2 & 3, SE1/4NW1/4,
NE1/4SW1/4, S1/2NE1/4
Sec. 18
CHARLES M. NYSTROM

Lot 3
Sec. 18

NE1/4SW1/4
Sec. 18

NW1/4SE1/4
Sec. 13


T.10S.,R.96W.,6thP.M.

FEDERAL ROAD REGION NO.	DIVISION	PROJ. NO.	SHEET NO.	TOTAL SHEETS
VIII	COLORADO	C-08-0065-15	7	9

RIGHT OF WAY
NORTH OF MESA

REVISIONS

NO.	DESCRIPTION

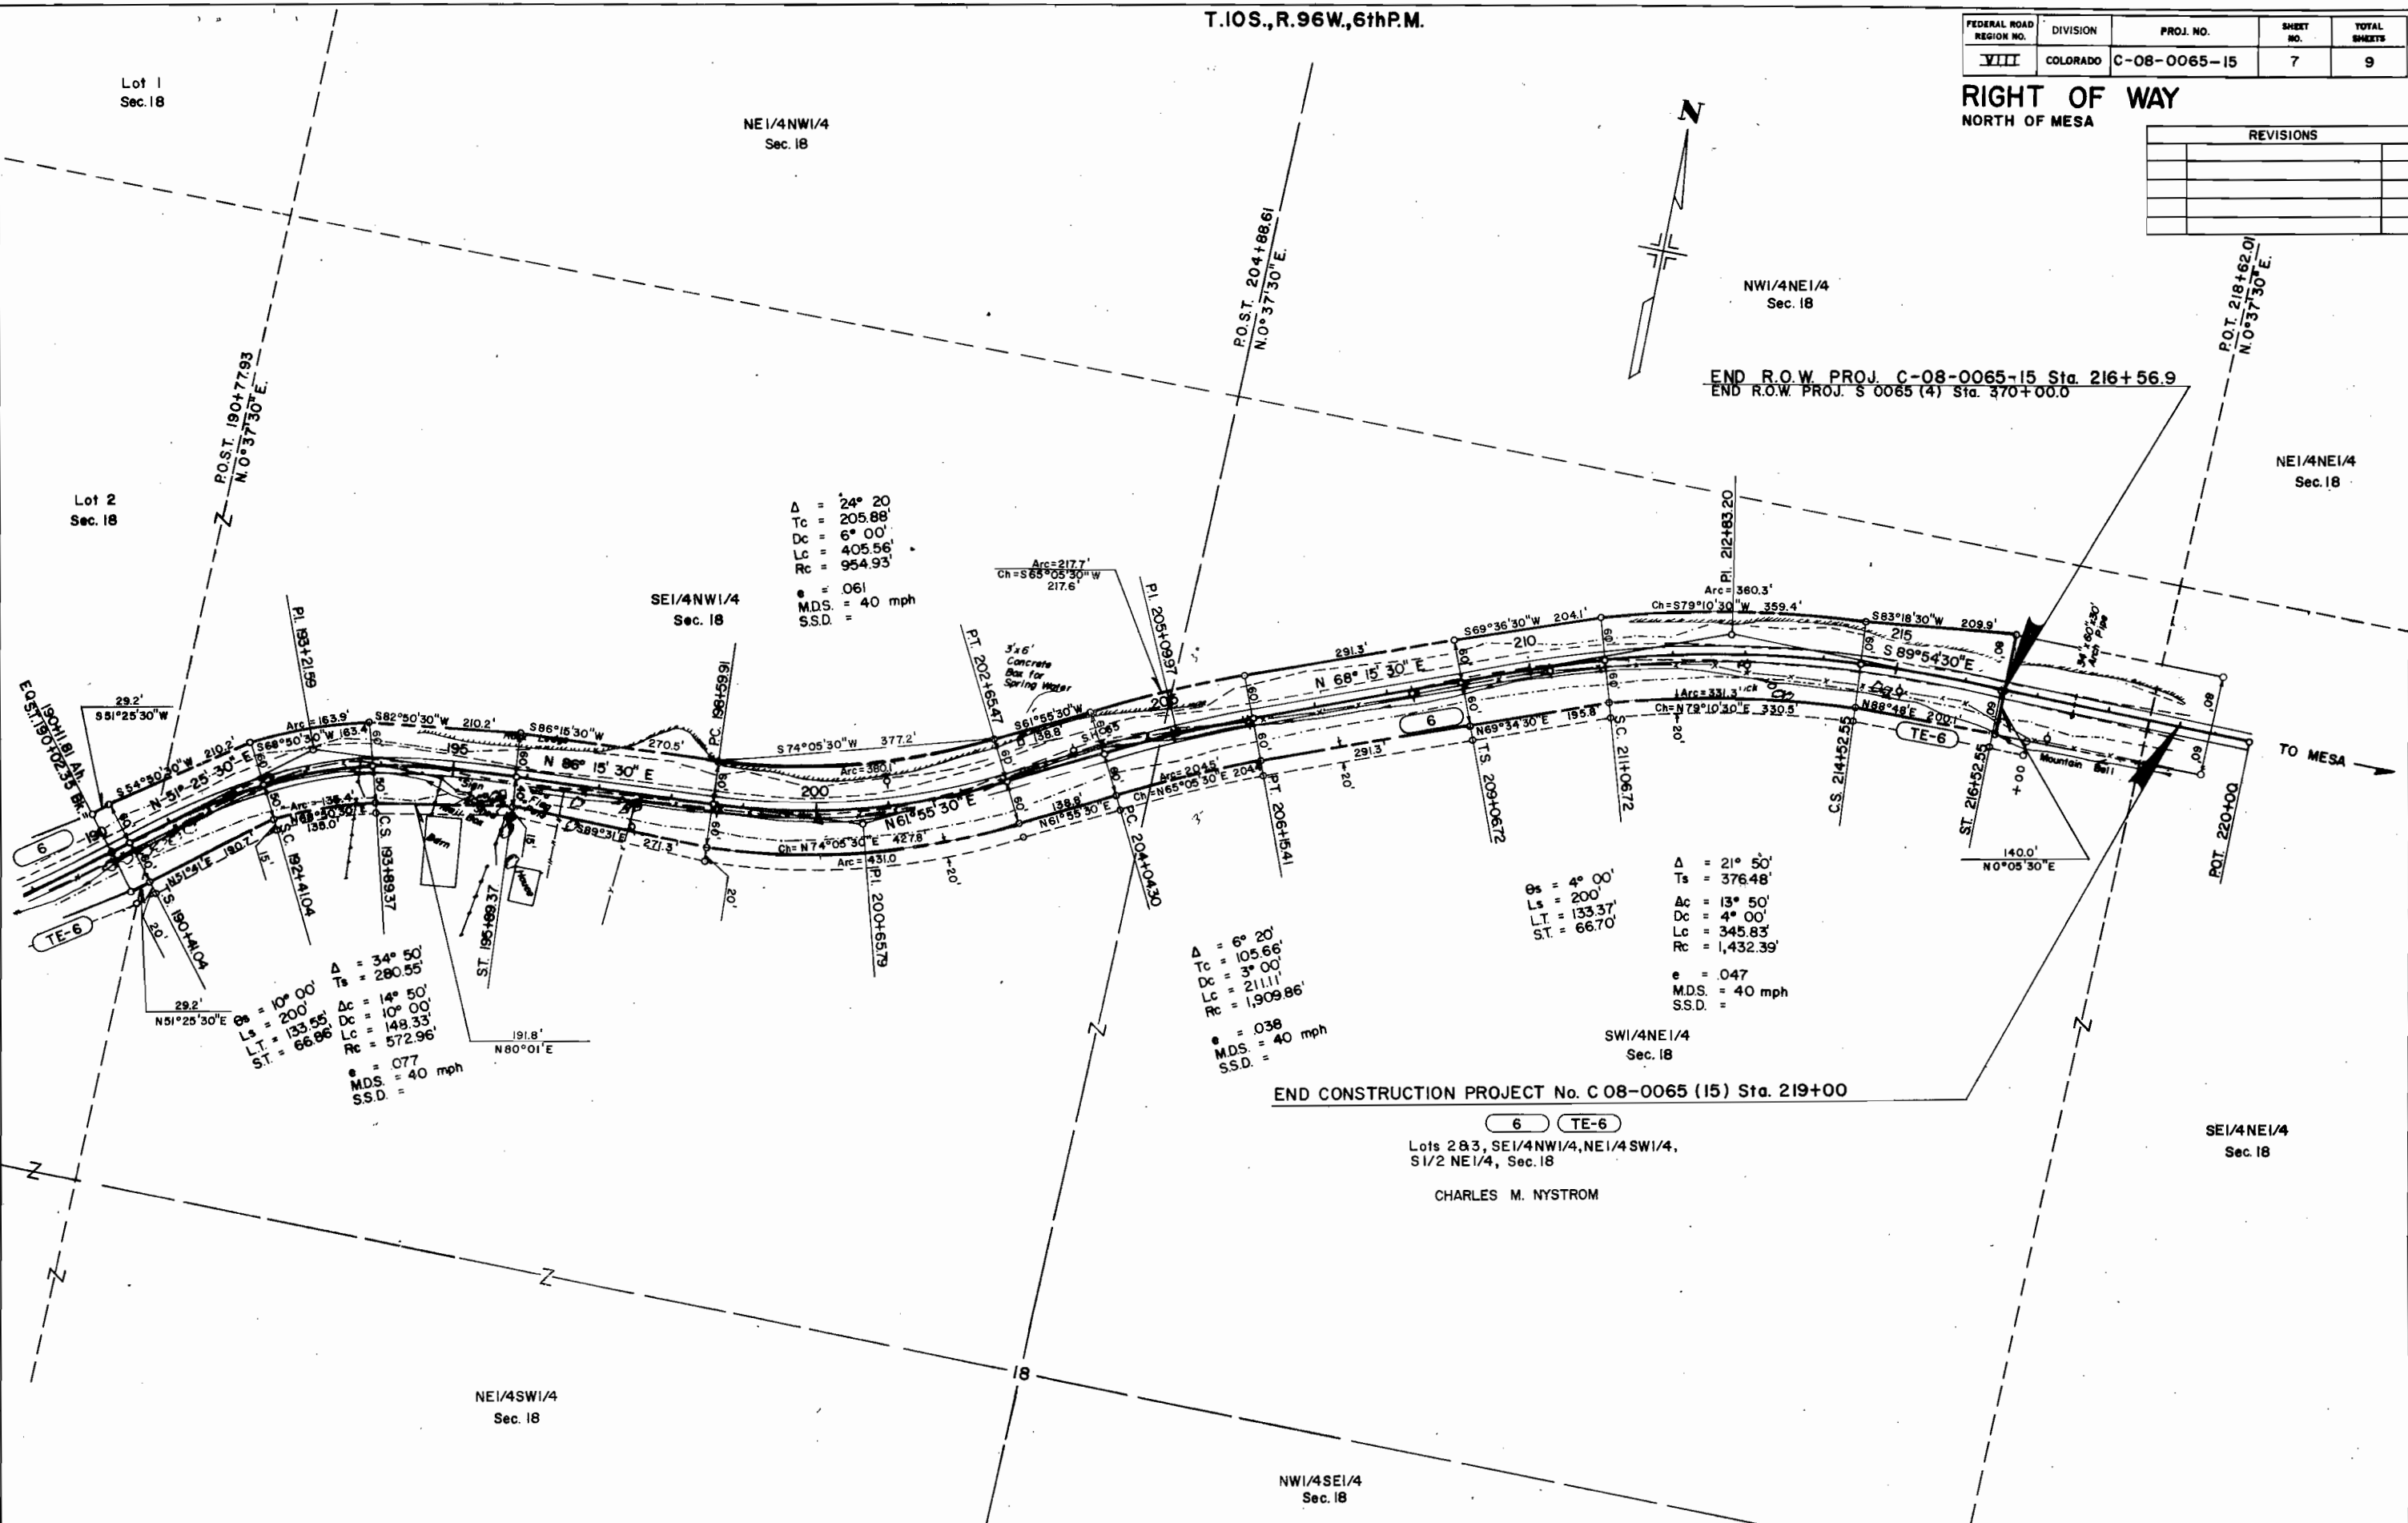

THE STATE DEPARTMENT OF HIGHWAYS
DIVISION OF HIGHWAYS - STATE OF COLORADO
PROJECT C-08-0065-15
R.O.W. OWNERSHIP MAP

MESA COUNTY
T.10S., R. 97 W., 6th P.M.
T.10S., R. 96 W., 6th P.M.
Scale 1"= 200'

FEDERAL ROAD DISTRICT NO.	DIVISION	PROJ. NO.	SHEET NO.	TOTAL SHEETS
VIII	COLORADO	C-08-0065-15	9	9

RIGHT OF WAY
NORTH OF MESA

REVISIONS	

