

INDEX OF SHEETS

SHEET NO.	
1	TITLE SHEET
2	TABULATION OF PROPERTIES
3-6	ALIGNMENT SHEETS
7	OWNERSHIP MAP

COLORADO DEPARTMENT OF HIGHWAYS



PLAN AND PROFILE OF PROPOSED FEDERAL AID PROJECT NO. C-08-0340-09 STATE HIGHWAY NO. 340 MESA COUNTY

SCALES OF ORIGINAL DRAWINGS

ON PLAN,	1 IN. = 100 FT.
ON PROFILE,	1 IN. = 100 FT. HORIZONTAL
	1 IN. = 10 FT. VERTICAL

GRADE LINE ON PROFILE IS SHOWN AS GRADE OF FINISHED ROAD

GROSS LENGTH OF PROJECT	11,095.9 FT. = 2.101 MILES
NET LENGTH OF PROJECT	7,491.2 FT. = 1.419 MILES

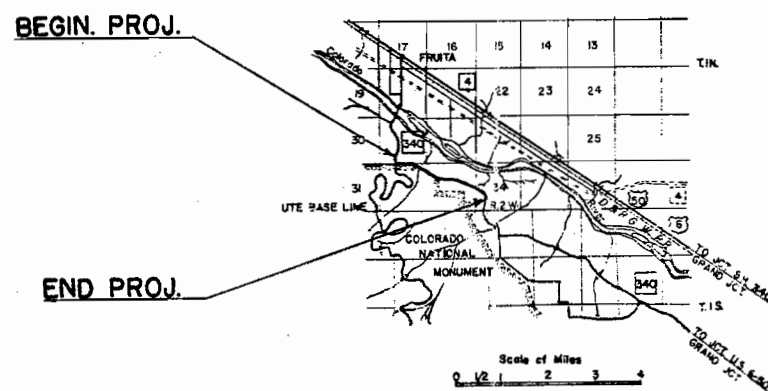 

MAINT. PROJ. 03-02-01				
FEDERAL ROAD DIVISION NO.	DISTRICT	PROJ. NO.	SHEET NO.	TOTAL SHEETS
9	COLORADO	C-08-0340-09	1	7

RIGHT OF WAY MONUMENT ROAD

CONVENTIONAL SIGNS

CENTER LINE

RIGHT OF WAY LINE

COUNTY LINE

TOWNSHIP OR RANGE LINE

LAND LINES

RAILROAD

BARBED WIRE FENCE

COMBINATION WIRE FENCE

SNOW FENCE

TELEPHONE & TELEGRAPH LINES

POWER LINE

DETOUR

PRESENT ROAD (Plan Sheets)

REVISIONS		
11-2-65	Added Maint. Proj. No.	FCU

COUNTY S.H. No. 340 PROJ C-08-0340-09

RIGHT OF WAY MONUMENT ROAD

[illegible][illegible]

T.1N. R.2W., U.M.

MAINT. PROJ.03-02-01

FED. ROAD DIST. NO.	DIST.	PROJ. NO.	SHEET NO.	TOTAL SHEETS
9	COLO.	C-08-0340-09	4	7


RIGHT OF WAY S.H. 340-MONUMENT ROAD

REVISIONS		
11-2-65	Added Maint. Proj. No.	FCB

ENGINEER DEPARTMENT OF HIGHWAYS
PLANNING DIVISION
NO. 100

PLAN
SURVEYED BY
PLOTTED BY
NOTE BOOK NO.
DATE OF CHECK
NO.


PROFILE
SURVEYED BY
PLOTTED BY
NOTE BOOK NO.
DATE OF CHECK
NO.

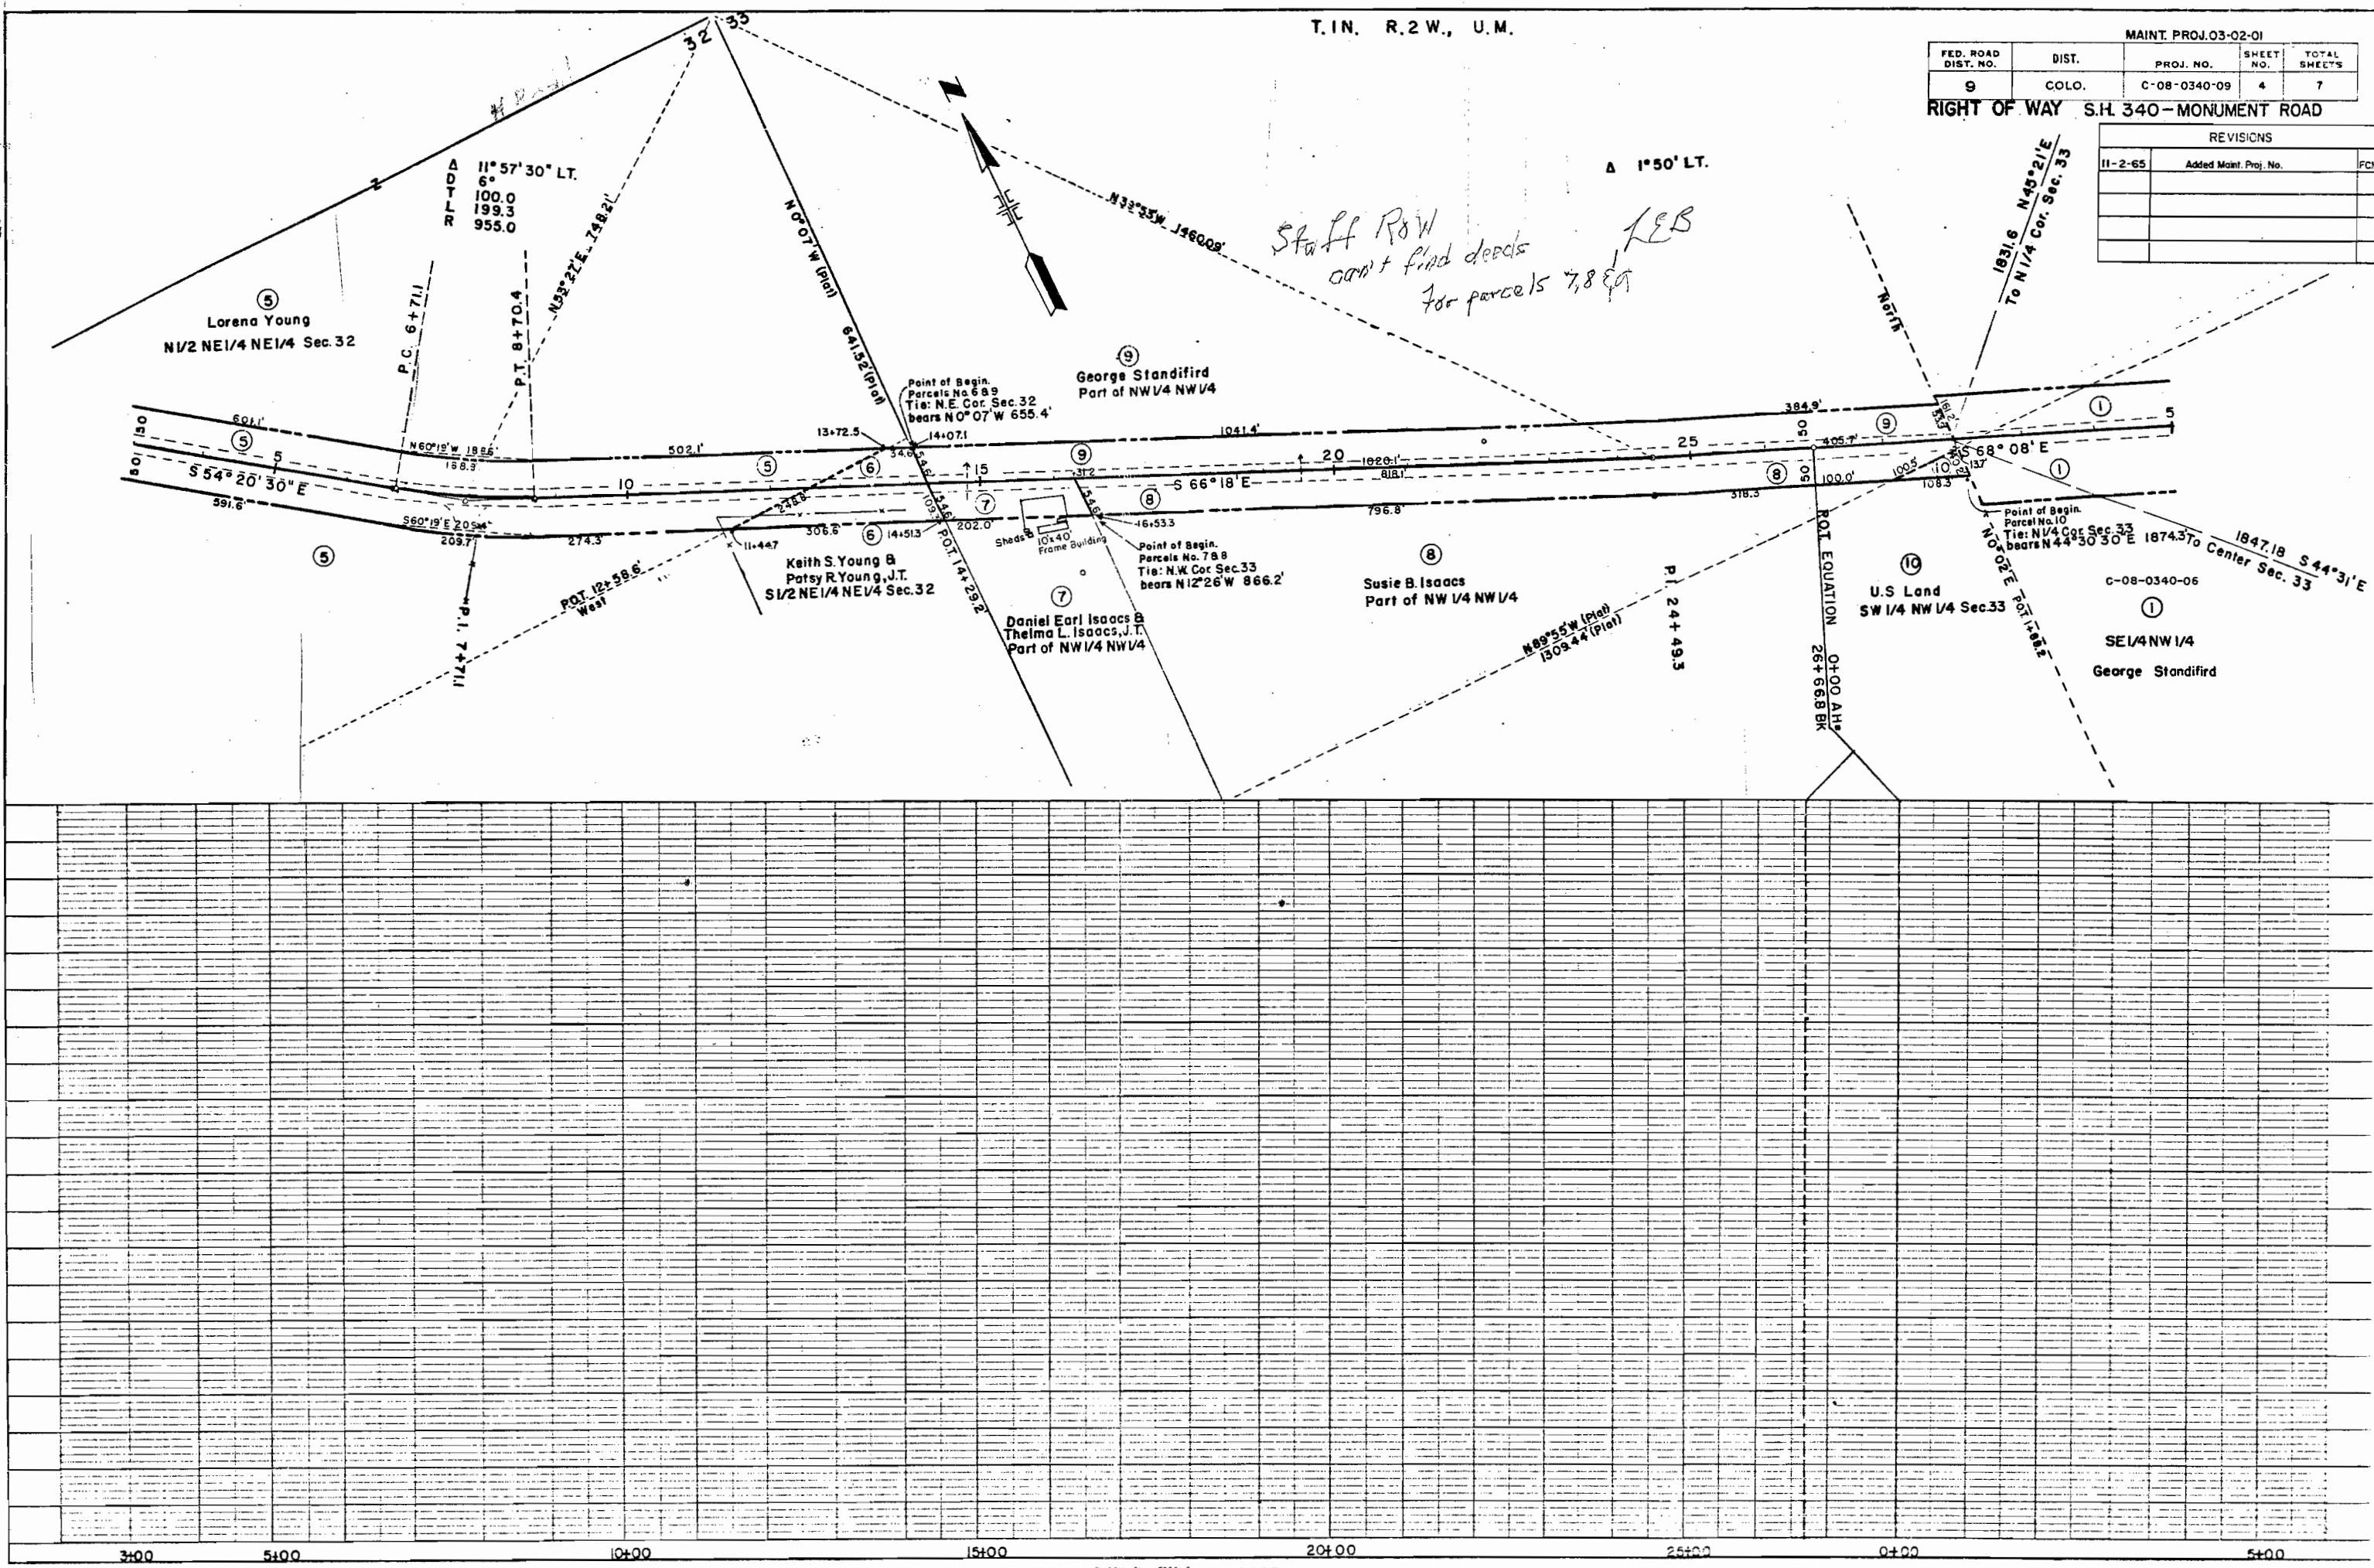


RECORDED


FED. ROAD DIST. NO.	DIST.	PROJ. NO.	SHEET NO.	TOTAL SHEETS
9	COLO.	C-08-0340-09	5	7

REVISIONS		
II-2-65	Added Maint. Proj. No.	FC

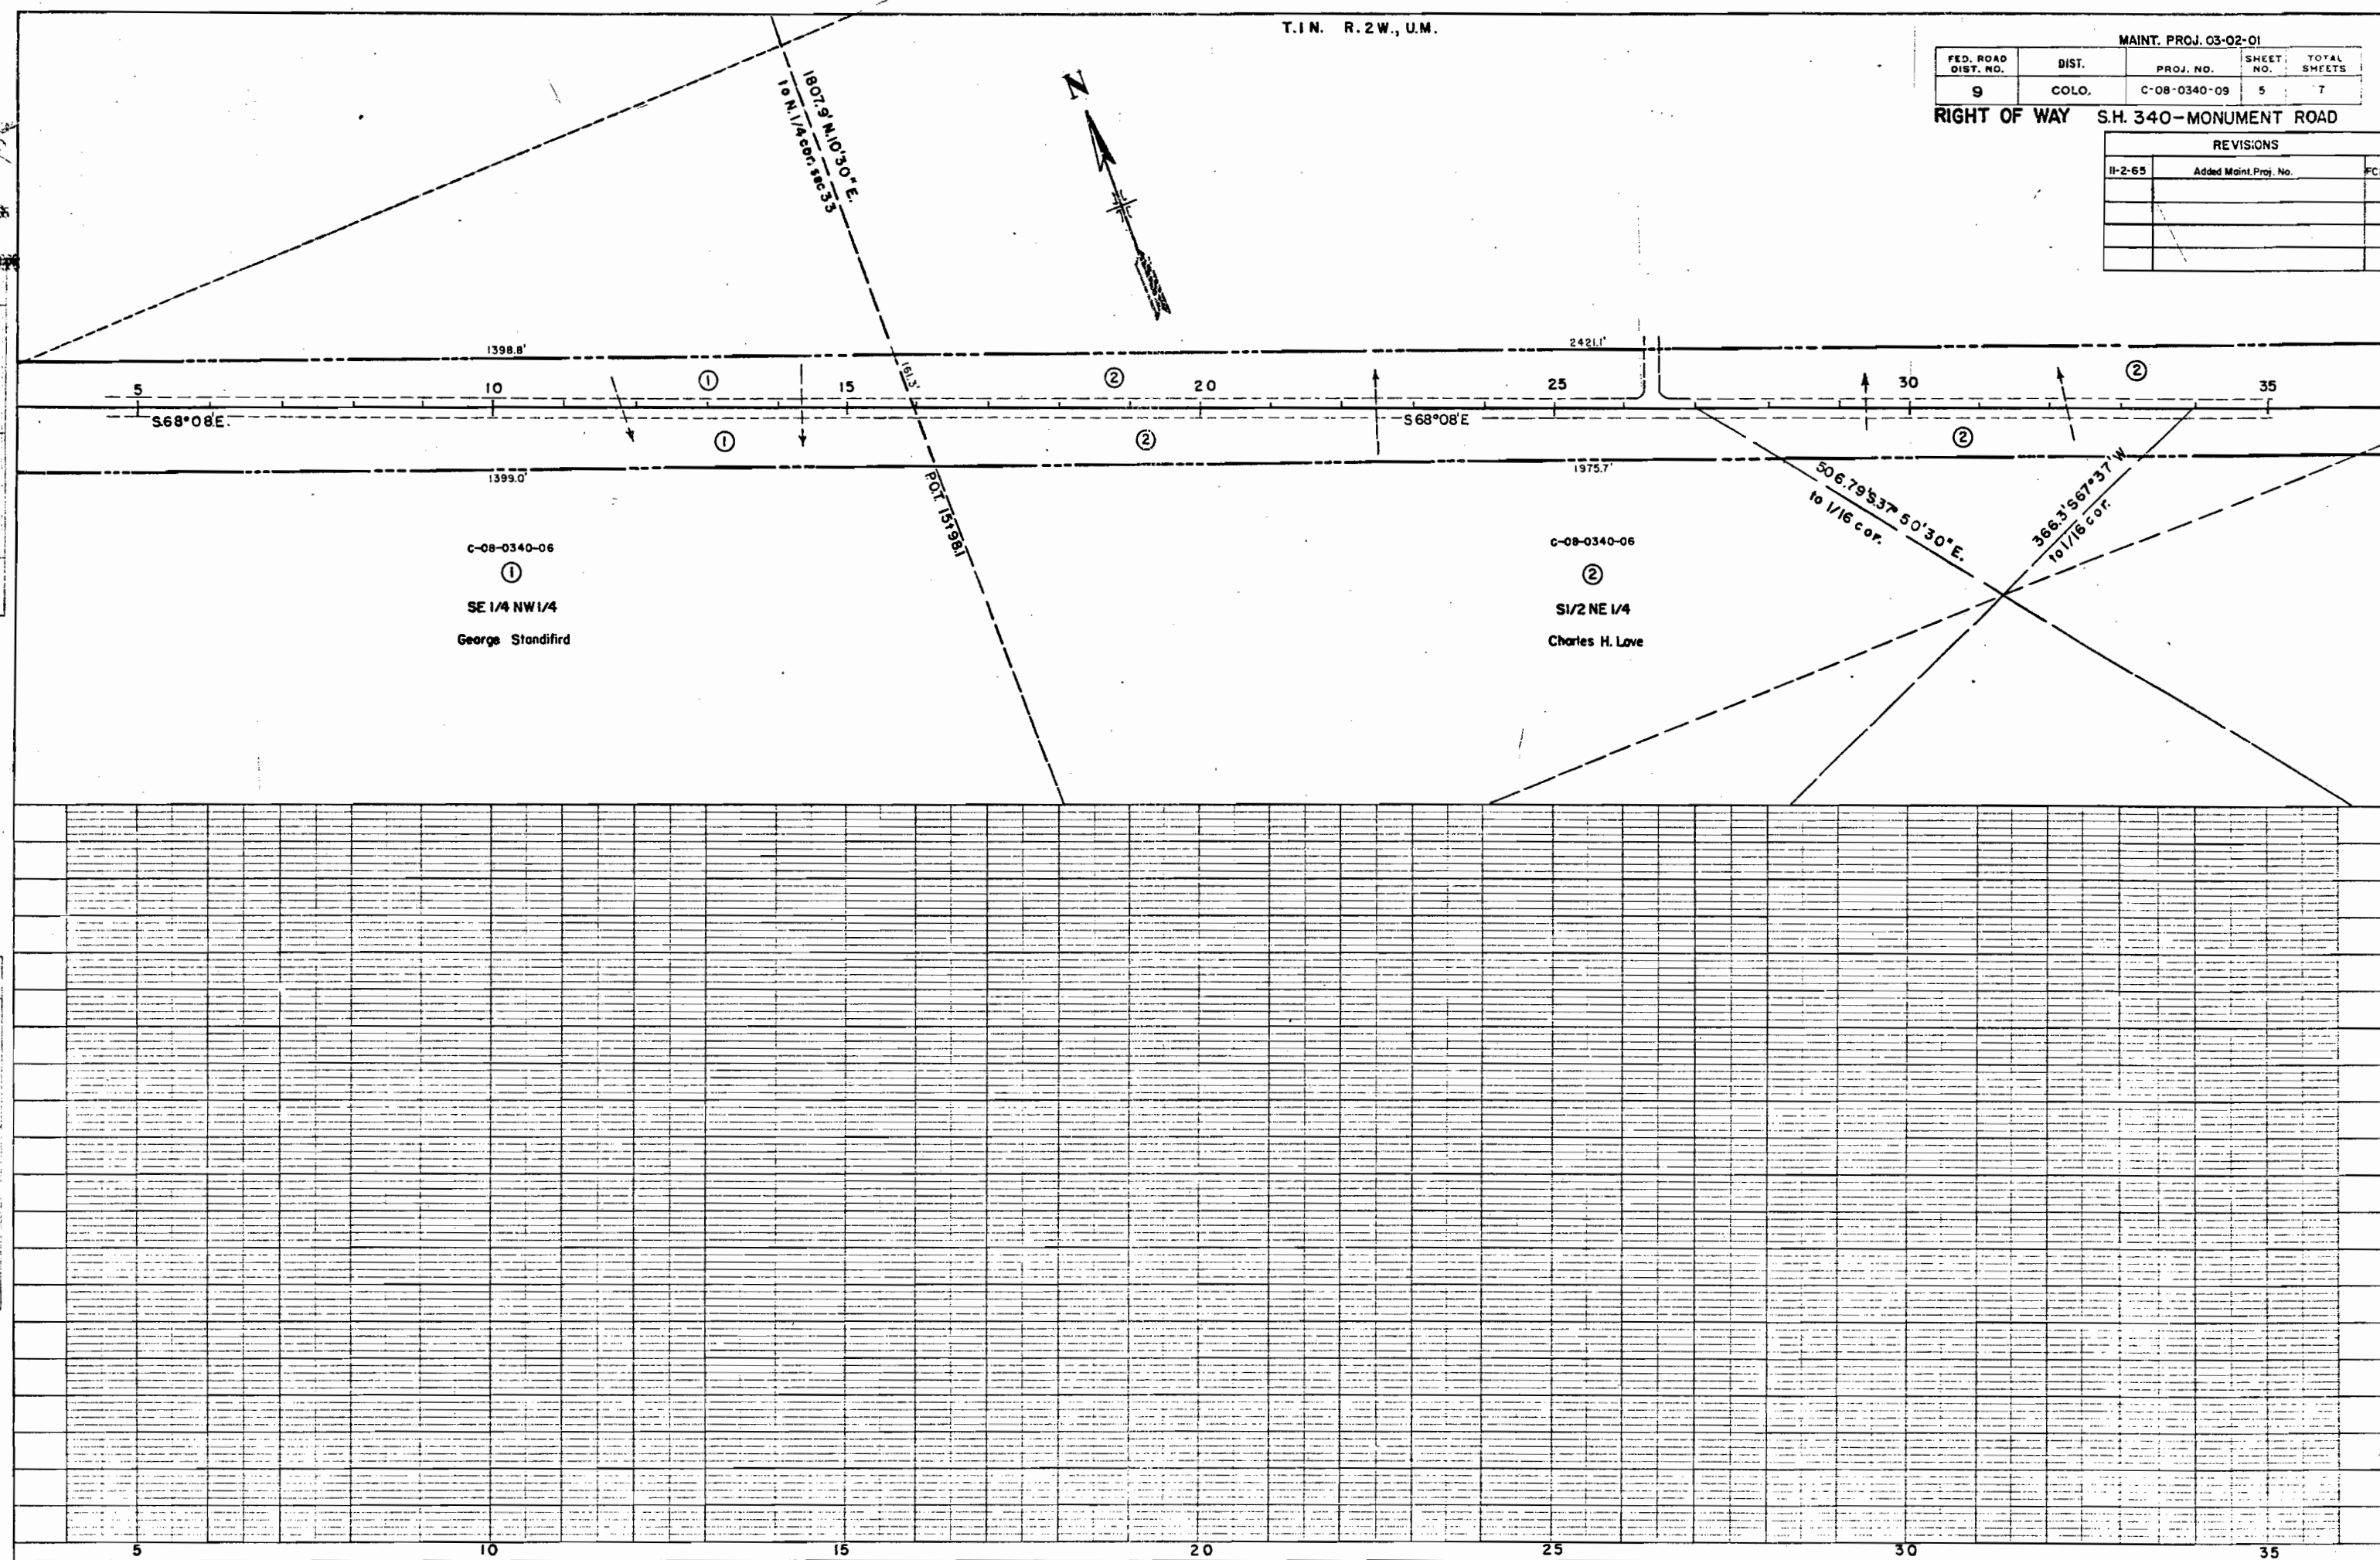

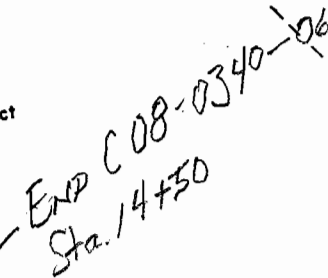

REVISIONS		
II-2-65	Added Maint. Proj. No.	F

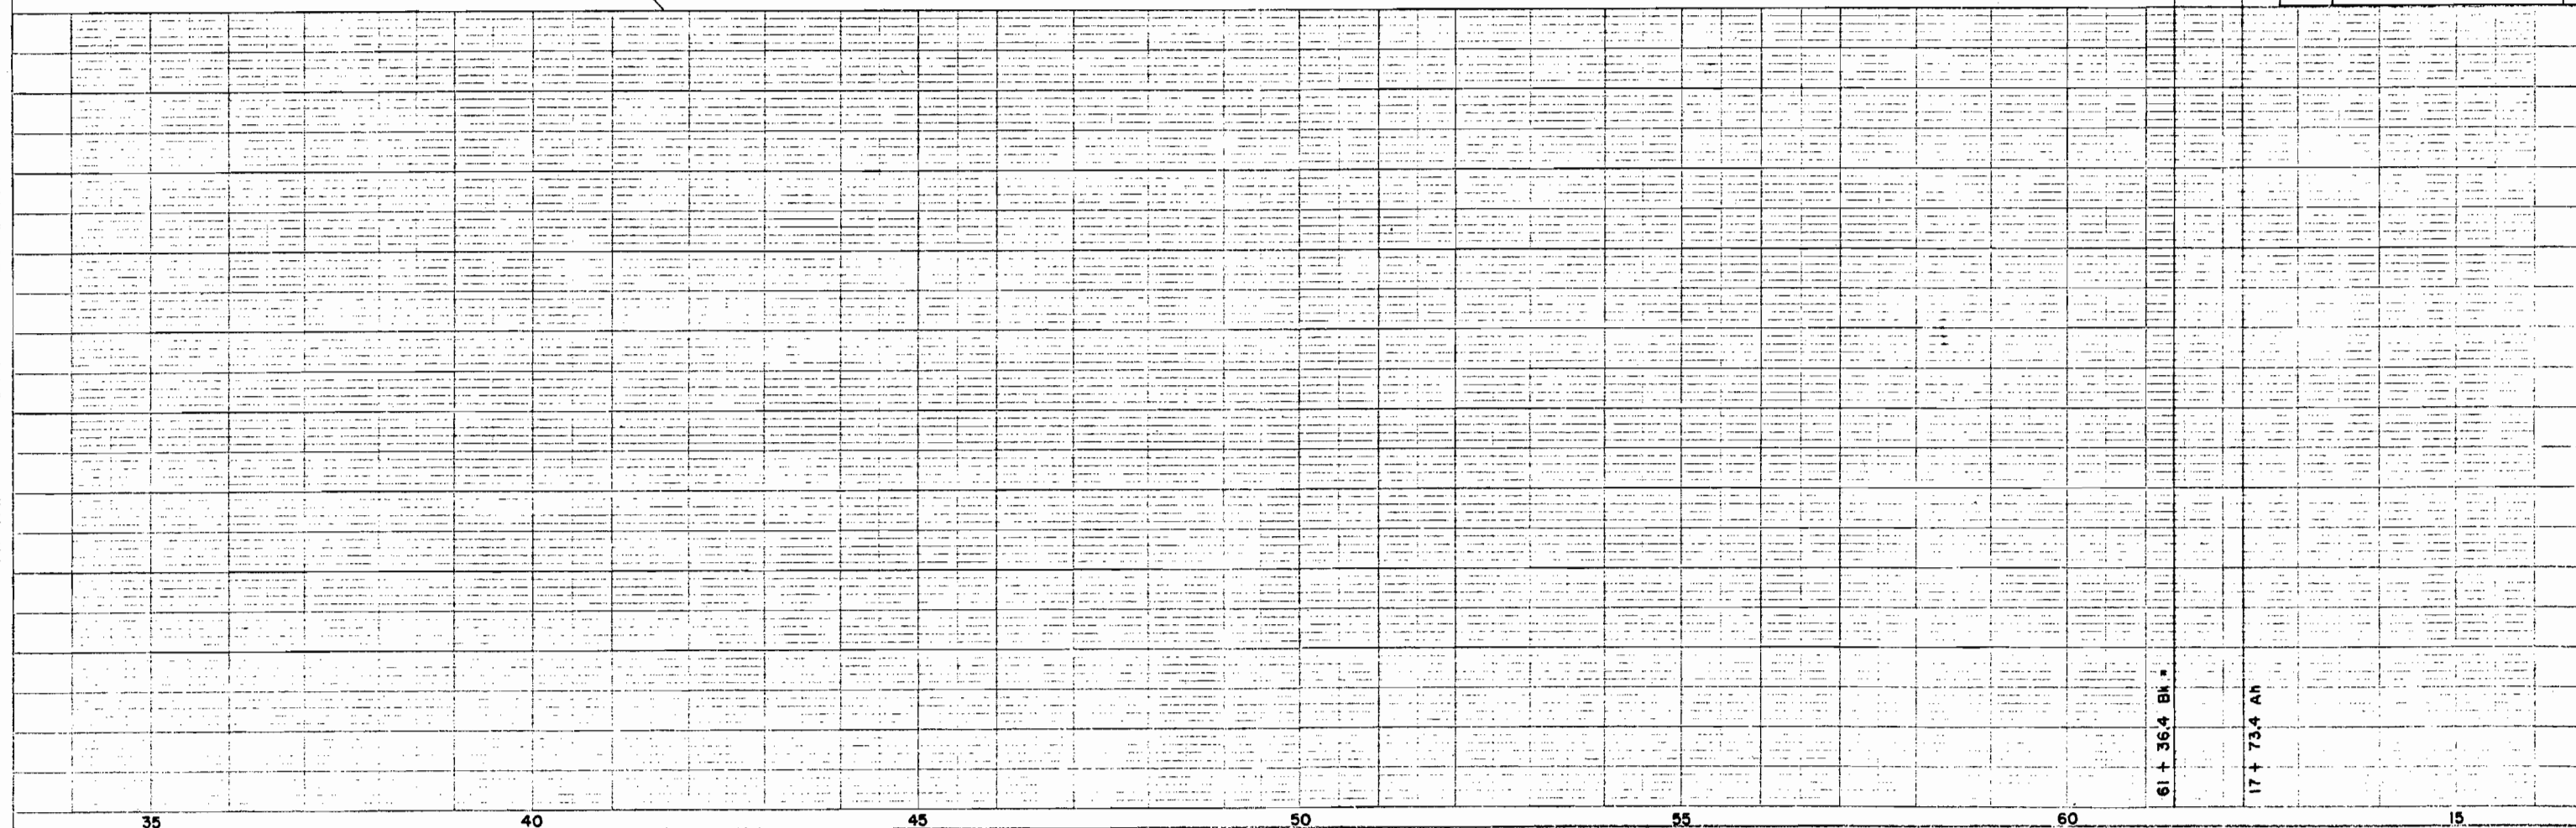


DEPARTMENT OF HIGHWAYS
STATE OF COLORADO
PROJECT

R.O.W. OWNERSHIP MAP
MESA COUNTY
T. 1 N., R. 2 W., U.M.
Scale 1" = 400'

FEDERAL ROAD REGION NO.	DIVISION	PROJ. NO.	SHEET NO.	TOTAL SHEETS
9	COLORADO	C-08-0340-09	7	7

SH. 340-MONUMENT ROAD RIGHT OF WAY

REVISIONS		
11-2-65	Added Maint. Proj. No.	FCM

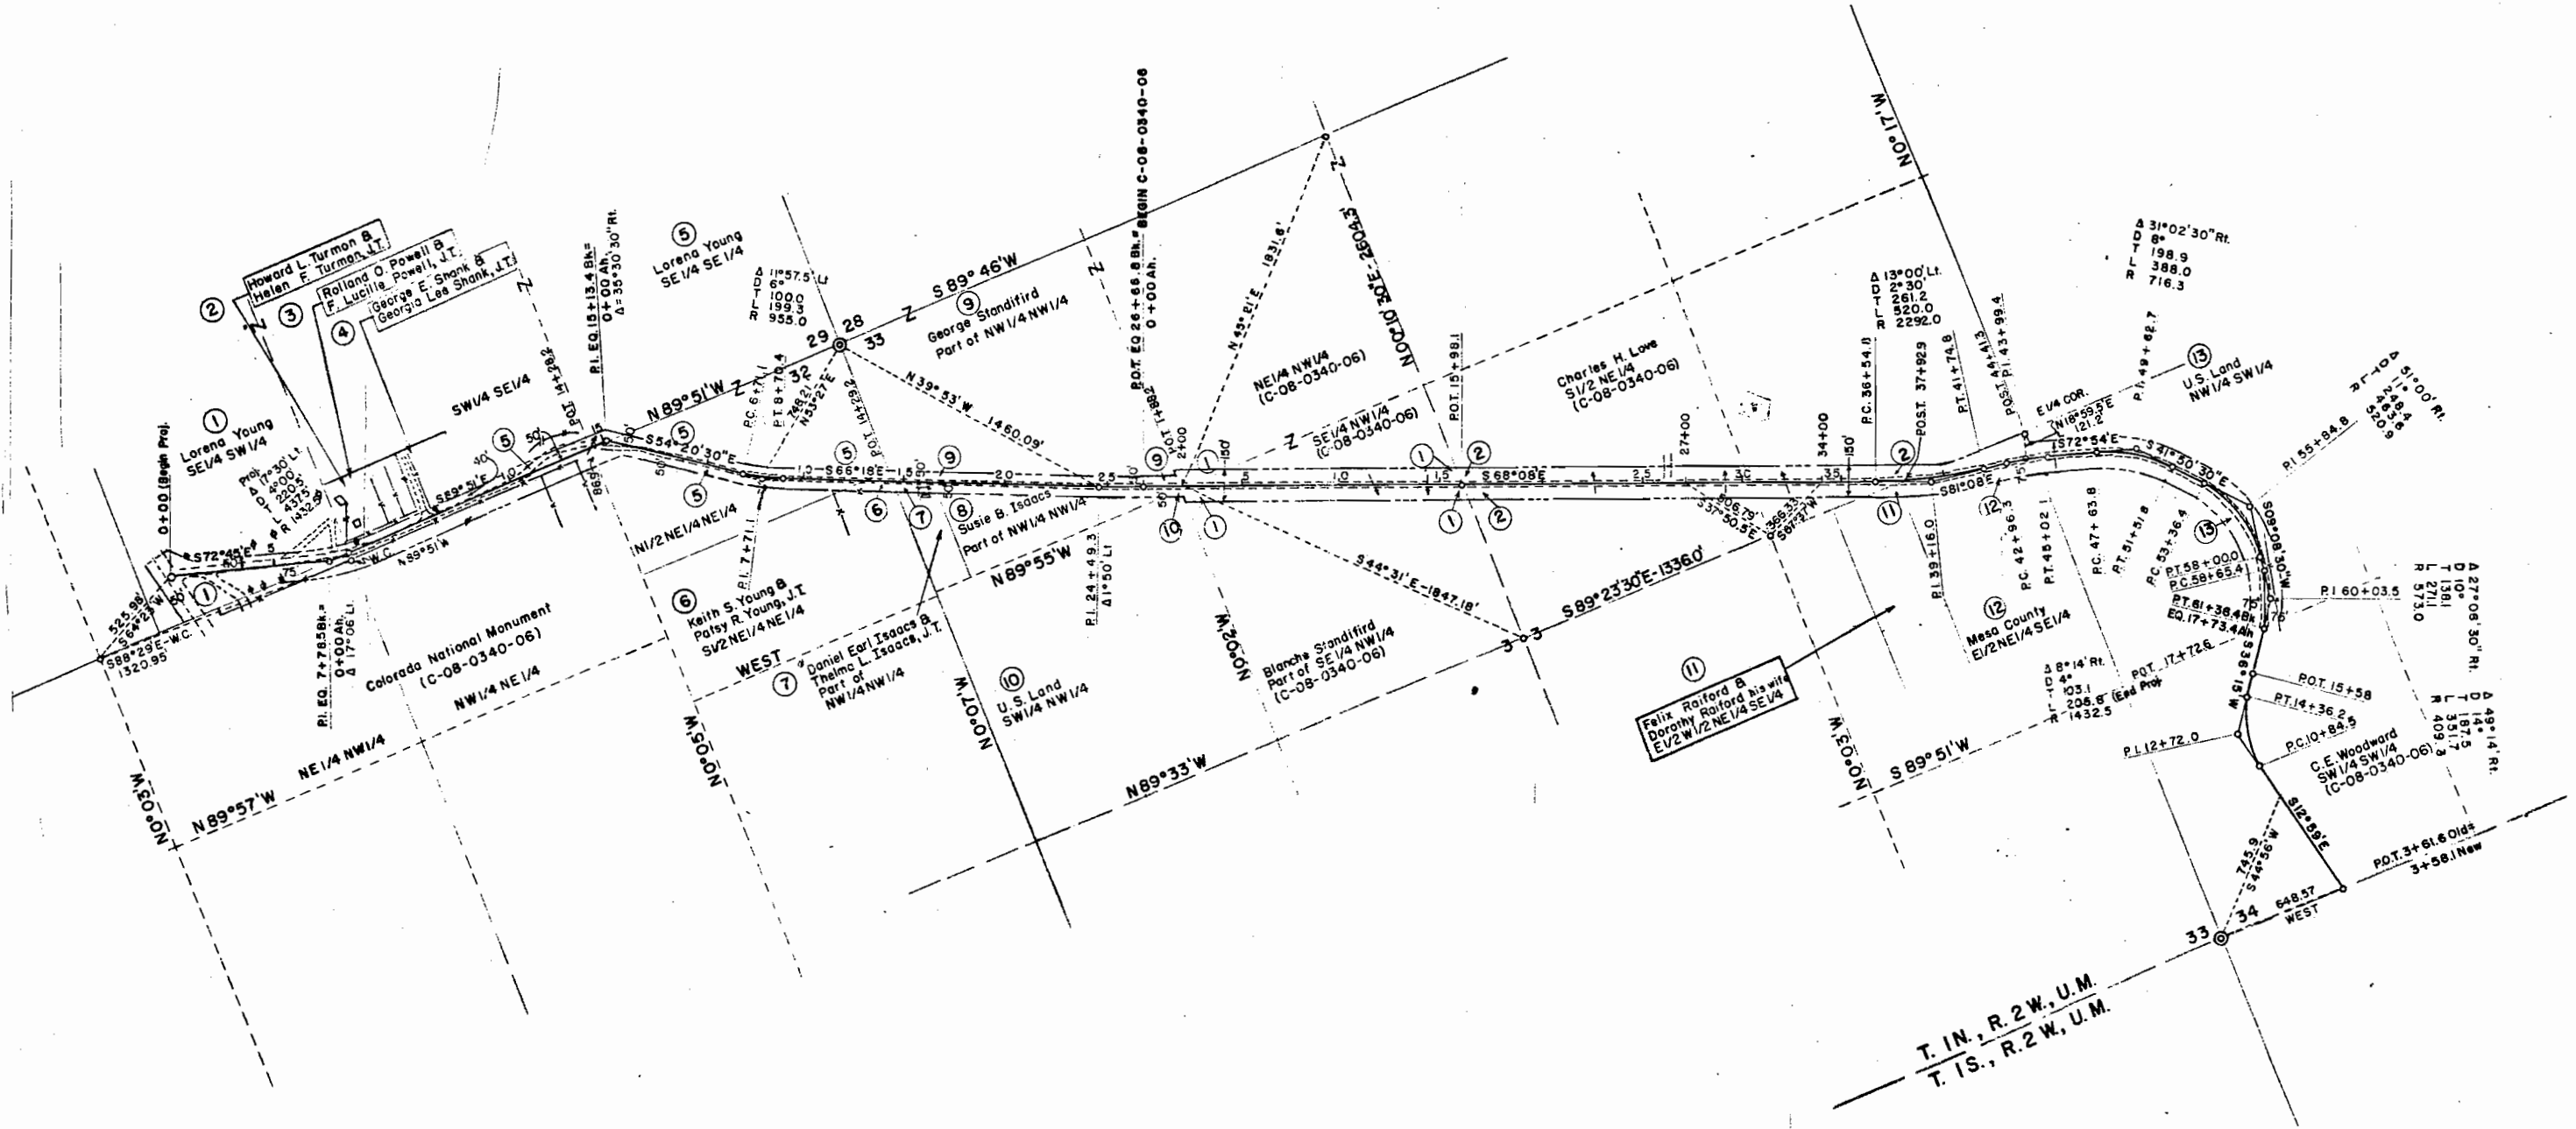

T. 1 N., R. 2 W., U.M.
T. 1 S., R. 2 W., U.M.

Baughman, Lawrence

From: Bennett, Douglas W
To: Thursday, July 15, 2004 2:50 PM
Subject: Baughman, Lawrence
RE: recording information

Good Afternoon, Larry:

I have looked at microfilm until my eyes hurt and cannot find this project. I have the plans on FileNET, but no acquisition files to support the plans.

Maybe we don't own it.

I don't find any reference to a combined project, or that it was acquired under a different number, but that might be possible. Do you know if the local surveyor has any deeds for the adjoining property?

Doug

-----Original Message-----

From: Baughman, Lawrence
Sent: Tuesday, July 13, 2004 12:09 PM
To: Bennett, Douglas W
Subject: recording information

Doug,

Searching for recording information for:

Proj: C 08-0340-09

Parcel: 7, 8, 9

County: Mesa

Hwy: 340

A local surveyor has recovered recording information on the adjoining parcels, but could not find these. Those he found showed the Grantee as CDOH.

Larry Baughman

ColoradoDOT
222 S. 6th Street, Rm. 317
Grand Junction, CO 81501
Lawrence.baughman@dot.state.co.us
w: 970-248-7220
f: 970-248-7233